


DOOR SCHEDULE (EXTERNAL SINGLE DOOR TYPE D)

LOWER GROUND FLOOR

DOOR NO.	ROOM	HAND
D-11	POOL ROOM	LHR
D-12	POOL ROOM	LHR
D-13	POOL ROOM	LHR
D-14	POOL ROOM	RHR
D-15	POOL ROOM	LHR

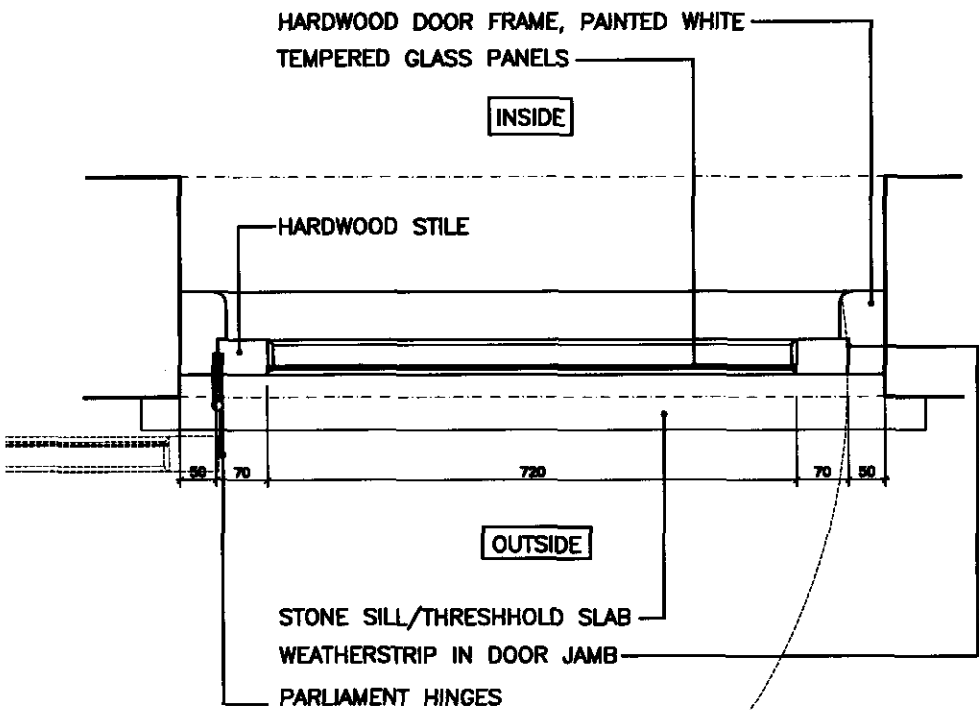

PLAN

- TEMPERED GLASS TOP PANEL
- HARDWOOD TIMBER GLAZING BAR SPRIG & PUTTY TO OUTSIDE PAINTED WHITE REFER TO DETAIL 7PAR DET 607
- REFER TO DETAIL: 7PAR DET 606
- HARDWOOD TIMBER DOOR FRAME PAINTED WHITE
- HARDWOOD TIMBER STILE PAINTED WHITE
- TEMPERED GLASS PANELS
- ESPAGNOLETTE LOCKS TO INSIDE
- HARDWOOD TIMBER BASE PANEL PAINTED WHITE OGEE MOULDING DETAIL REFER TO DETAIL 7PAR DET 607
- STONE CILL

EXTERNAL ELEVATION

2400 EXISTING DOOR OPENING

OUTSIDE

INSIDE

SECTION

GENERAL NOTES:

THIS DRAWING IS THE PROPERTY OF TWO LIMITED. IT IS TO BE USED ONLY FOR THE PROJECT AND SITE SPECIFICALLY IDENTIFIED HEREON. IT IS NOT TO BE REPRODUCED, COPIED, OR USED FOR ANY OTHER PROJECT WITHOUT THE WRITTEN PERMISSION OF TWO LIMITED.

NO.	REVISION	DATE
1	ISSUED FOR APPROVAL	21.01.08

RECEIVED
04 FEB 2008

CLIENTS SIGNATURE OF APPROVAL AND DATE

DRAWING TITLE
PROPOSED NEW EXTERNAL DOORS
DOOR TYPE D
PLAN, ELEVATION AND SECTION

DATE	REV	SCALE
13.01.08		1:10 (A3)

DRAWN BY	CHECKED BY
7PAR DET 606	

PROJECT MANAGER: SRI SCHUMANN

DATE: 13.01.08

IRIS TWO LIMITED
PROPOSED REFURBISHMENT
7 PRINCE ALBERT ROAD, NW1 7SR

tw@

7 PRINCE ALBERT ROAD, PROPOSED INTERNAL SINGLE DOORS TYPE D

REFER TO GA PLANS FOR LOCATION
REFER TO 7PAR DET 606 & 607 FOR 1:1 DETAIL

TWO LIMITED
1000 TWO LIMITED
1000 TWO LIMITED
1000 TWO LIMITED

GENERAL NOTES:
THIS DRAWING IS THE PROPERTY OF IRIS TWO LIMITED
AND IS NOT TO BE REPRODUCED OR COPIED IN ANY FORM
WITHOUT THE WRITTEN PERMISSION OF IRIS TWO LIMITED.
THESE DRAWINGS ARE TO BE USED WITH THE SPECIFICATION,
BIDDING DOCUMENT AND CONTRACT DOCUMENTS.

NO.	REVISION	DATE
1	ISSUED FOR APPROVAL	28.01.08

STONE THRESHOLD

HARDWOOD DOOR FRAME
TO BE PRIMED AND PAINTED
COL: WHITE

WEATHER STRIP

PUTTY

HARDWOOD STILE
TO BE PRIMED AND PAINTED
COL: WHITE

TEMPERED GLASS PANELS

STONE CILL

RECEIVED
04 FEB 2008

CLIENTS SIGNATURE OF APPROVAL AND DATE

DRAWING TITLE
PROPOSED NEW EXTERNAL DOORS
DOOR TYPE D
DOOR FRAME DETAIL

DATE 13.01.08	REV 	SCALE 1:1 (A3)
DWG. NO. 7PAR DET 606	REV. 	CHECKED
PROJECT MANAGER SIRI SCHUMANN		
AND REFERENCED THIS DRAWING PLANS 17 AND 18		
DRAWN SIRI SCHUMANN		

IRIS TWO LIMITED
PROPOSED REFURBISHMENT
7 PRINCE ALBERT ROAD, NW1 7SR

tw(D)
IRIS TWO LIMITED, 4th Floor, 100 Chancery Lane, London WC2A 1PL, UK
T: 020 7588 8888 F: 020 7117 4011 iris@iris-two.co.uk



7 PRINCE ALBERT ROAD, PROPOSED NEW EXTERNAL DOORS - DOOR TYPE D - TYPICAL FRAME AND DOOR STILE DETAIL

GENERAL NOTES:

THIS DRAWING IS THE PROPERTY OF TWO LIMITED
 NOT TO BE REPRODUCED OR COPIED IN ANY FORM OR BY ANY MEANS WITHOUT THE WRITTEN PERMISSION OF TWO LIMITED.

THIS DRAWING IS TO BE USED WITH THE STRUCTURAL
 ENGINEERING DRAWINGS AND MECHANICAL CALCULATIONS

NO.	REVISION	DATE
1	ISSUED FOR APPROVAL	28.01.08

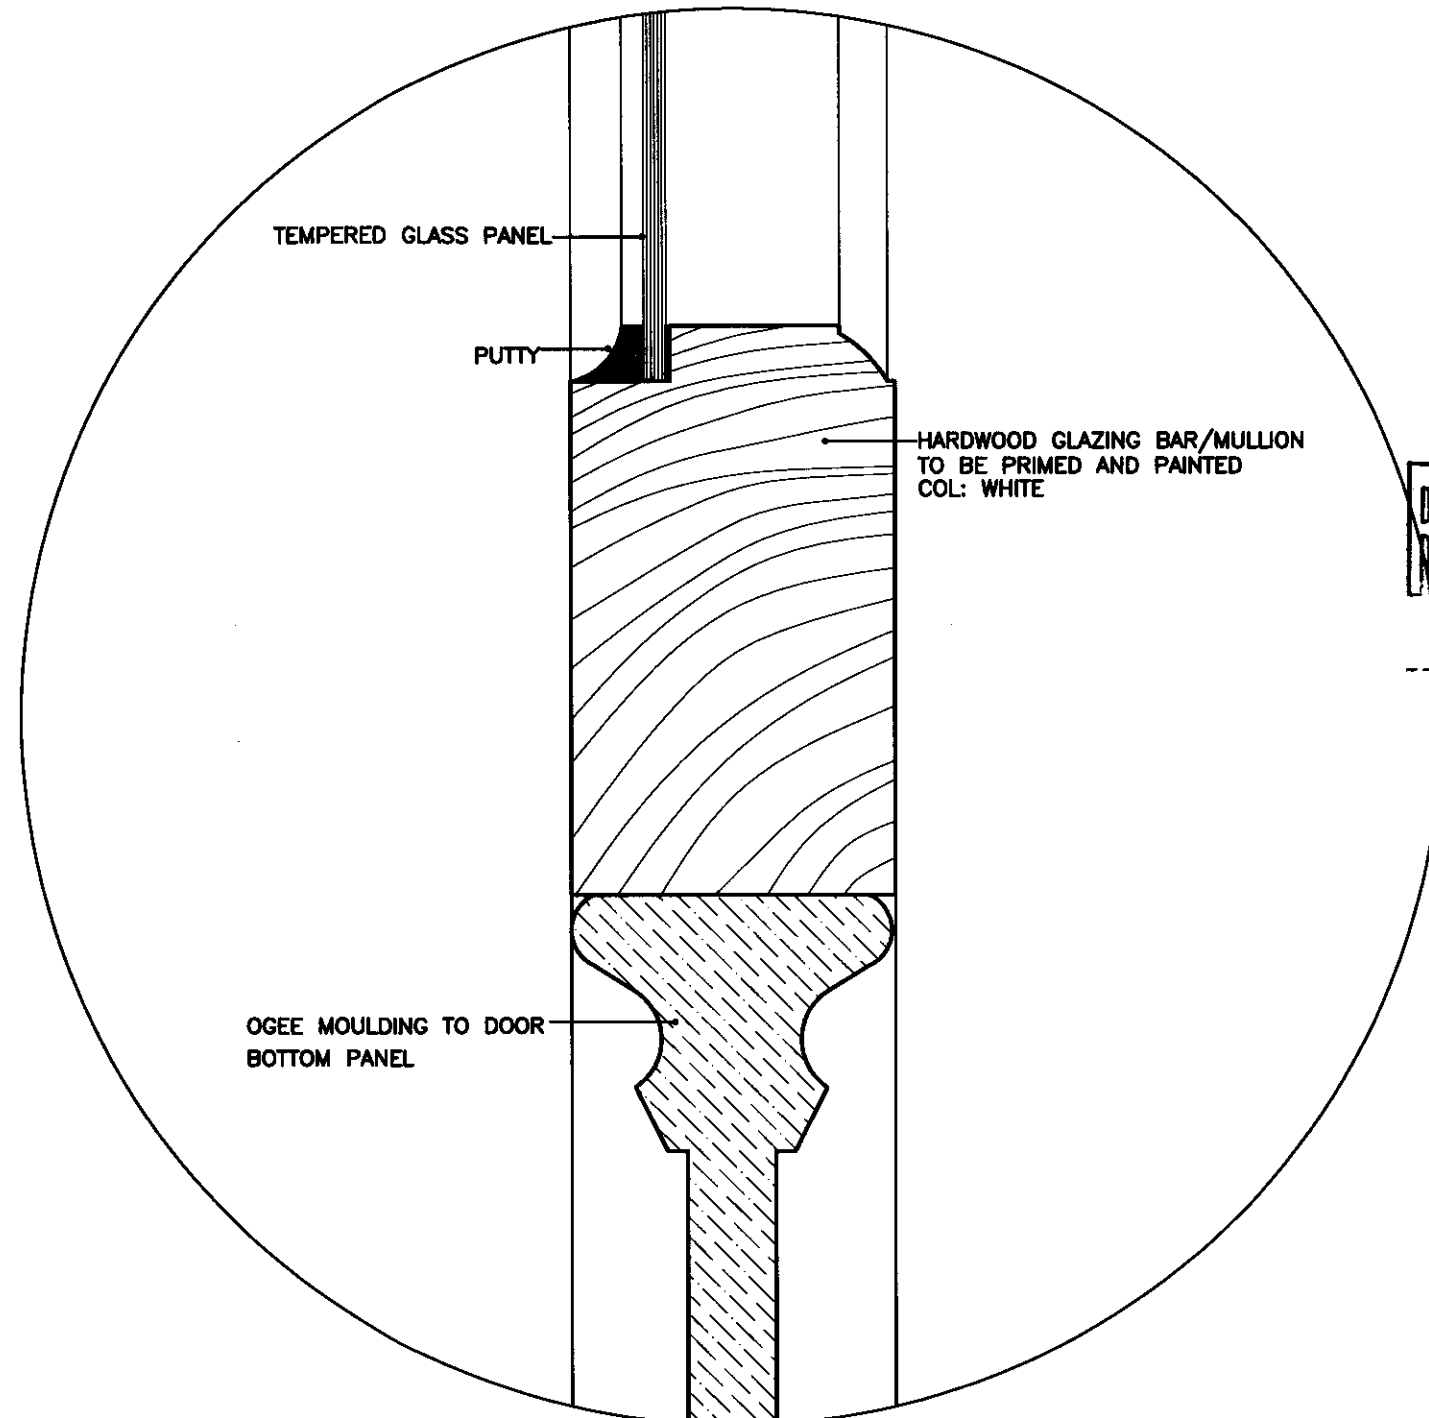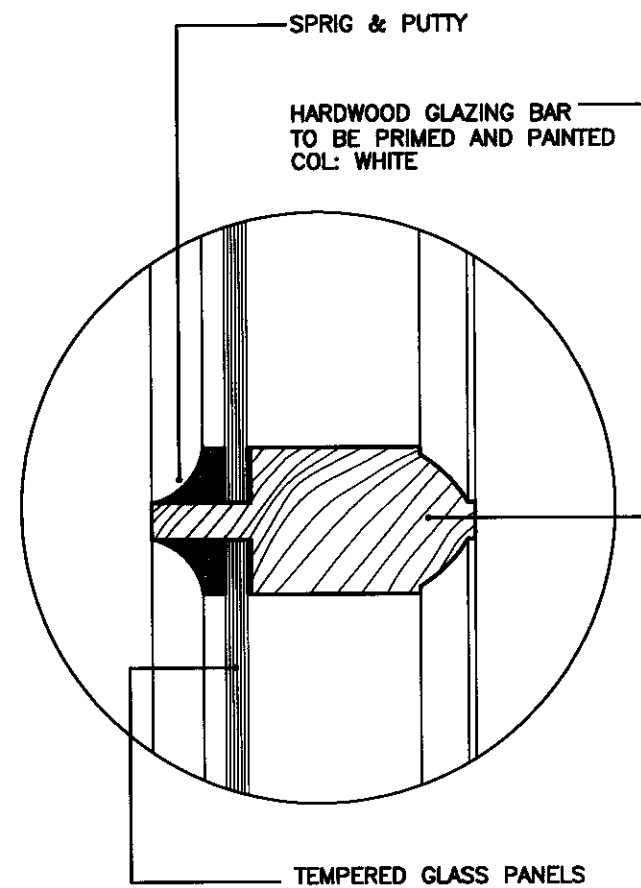

RECEIVED
 04 FEB 2008

CHECKED SIGNATURE OF APPROVAL AND DATE

DESIGNER TITLE

PROPOSED NEW EXTERNAL DOORS
 DOOR TYPE D; GLAZING BAR
 AND BOTTOM PANEL DETAIL

DATE	REV	SCALE
13.01.08		1:1 (A3)

PROJECT MANAGER: SIFI SCHUMANN

DESIGNER: SIFI SCHUMANN

DATE: 28.01.08

IRIS TWO LIMITED
 PROPOSED REFURBISHMENT
 7 PRINCE ALBERT ROAD, NW1 7SR

tw@


TWO LIMITED, 4th Floor, 18 Chancery Lane, London WC2A 1PL
 T: 020 7488 8888 F: 020 7117 4811 info@tw@ltd.co.uk

7 PRINCE ALBERT ROAD, PROPOSED NEW EXTERNAL DOORS - DOOR TYPE D - GLAZING BAR & BOTTOM PANEL MOULDING DETAIL



DOOR SCHEDULE (EXTERNAL SINGLE DOOR TYPE E)

LOWER GROUND FLOOR

DOOR NO. ROOM HAND
D-01 LOBBY RHR

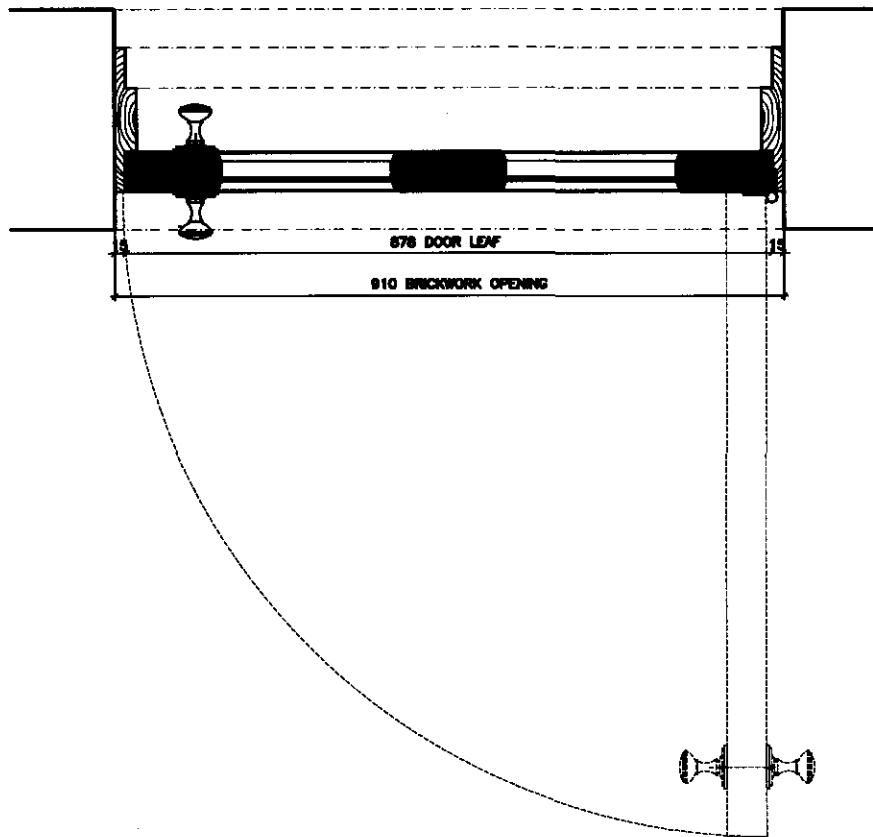

- ROUND GLAZING BEAD
- CLEAR GLASS SINGLE GLAZED TOP PANELS
- HARDWOOD STILE, PAINTED BLACK TO EXTERIOR AS EXISTING
- HARDWOOD DOOR FRAME, PAINTED BLACK TO EXTERIOR AS EXISTING
- KNOB HANDLE & ESCUTCHEON SET IRONMONGERY TO LATER SPEC FINISH; BRONZE
- HARDWOOD DOOR BOTTOM PANELS PAINTED BLACK AS EXISTING TO EXTERIOR INTERIOR COLOUR TO BE SELECTED

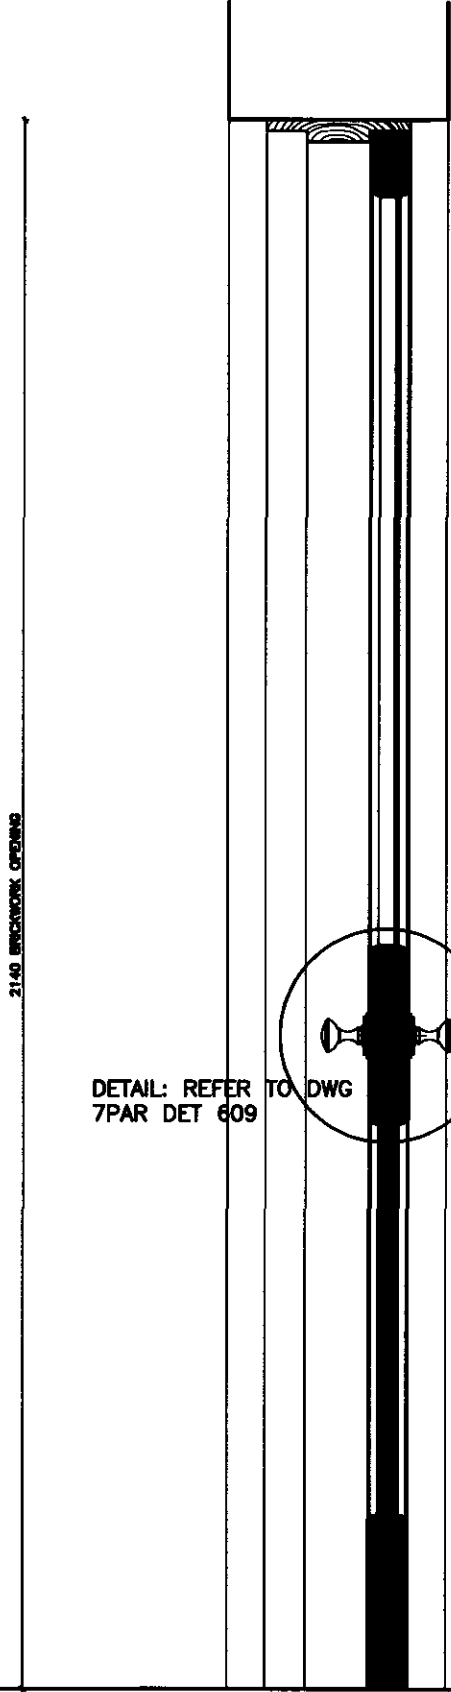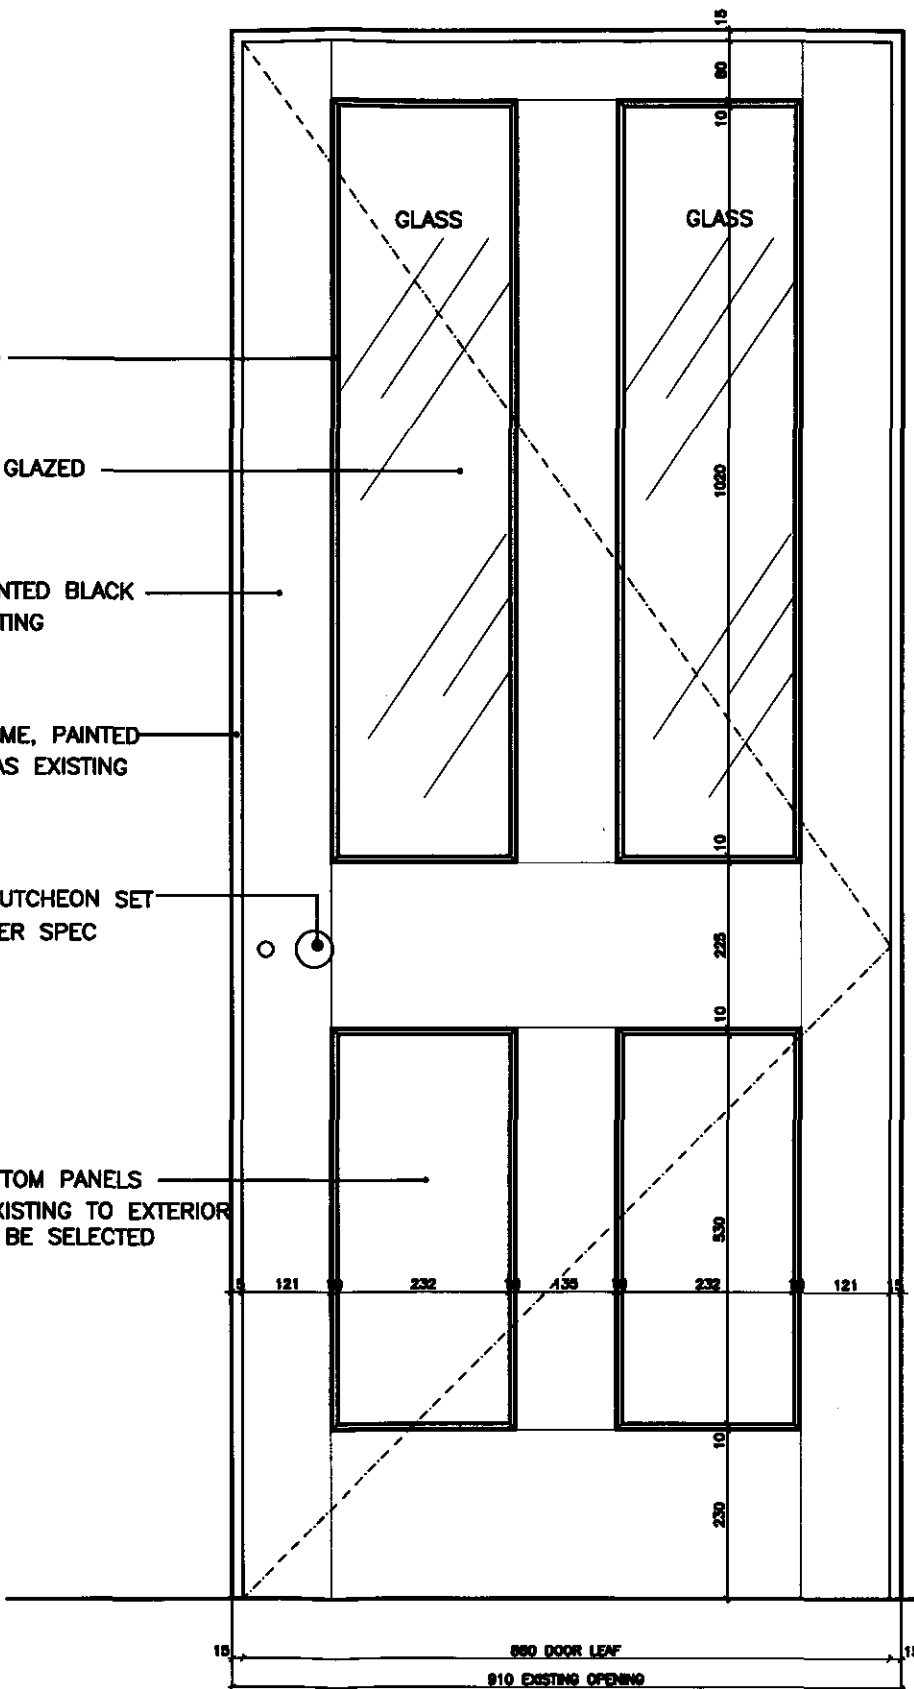

GENERAL NOTES:
1. THIS DRAWING IS THE PROPERTY OF IRIS TWO LIMITED
2. NO PART OF THIS DRAWING IS TO BE REPRODUCED OR TRANSMITTED IN ANY FORM OR BY ANY MEANS, ELECTRONIC OR MECHANICAL, INCLUDING PHOTOCOPYING, RECORDING, OR BY ANY INFORMATION STORAGE AND RETRIEVAL SYSTEM.
3. WORK SHOWN HEREON IS TO BE DONE IN ACCORDANCE WITH THE BRITISH STANDARD BS 5833:2006 FOR THE CONSTRUCTION OF DOORS.

NO.	REVISION	DATE
1	ISSUED FOR APPROVAL	24.01.08

RECEIVED
04 FEB 2008

CLIENT'S SIGNATURE OF APPROVAL AND DATE		
DRAWING TITLE PROPOSED NEW EXTERNAL DOOR DOOR TYPE E PLAN, SECTION AND ELEVATION		
DATE 24.01.08	REV 	SCALE 1:10 (A3)
DWG. NO. 7PAR DET 608	INT. 	OWNED
PROJECT NUMBER: SRI SCHUMANN		
OLD REFERENCES: THIS DRAWING PLANS 17 AND 18		
OWNER: SRI SCHUMANN		

IRIS TWO LIMITED
PROPOSED REFURBISHMENT
7 PRINCE ALBERT ROAD, NW1 7SR


tw®
IRIS TWO LIMITED, 4th Floor, 100, The Quadrant, London NW1 7SR, UK
T: 020 7088 8888 F: 020 7117 4611 info@iris-two.co.uk

7 PRINCE ALBERT ROAD, PROPOSED NEW EXTERNAL DOORS - DOOR TYPE E (TO MATCH EXISTING)

REFER TO GA PLANS FOR LOCATION
REFER TO 7PAR DET 609 FOR 1: 1 MOULDING DETAIL

GENERAL NOTES:
 THIS DRAWING IS THE PROPERTY OF IRIS TWO LIMITED
 UNLESS OTHERWISE STATED
 THESE DRAWINGS ARE TO BE READ WITH THE STRUCTURAL
 BUILDING SPECIFICATIONS AND MECHANICAL SPECIFICATIONS

NO.	REVISION	DATE
1	ISSUED FOR APPROVAL	28.01.08

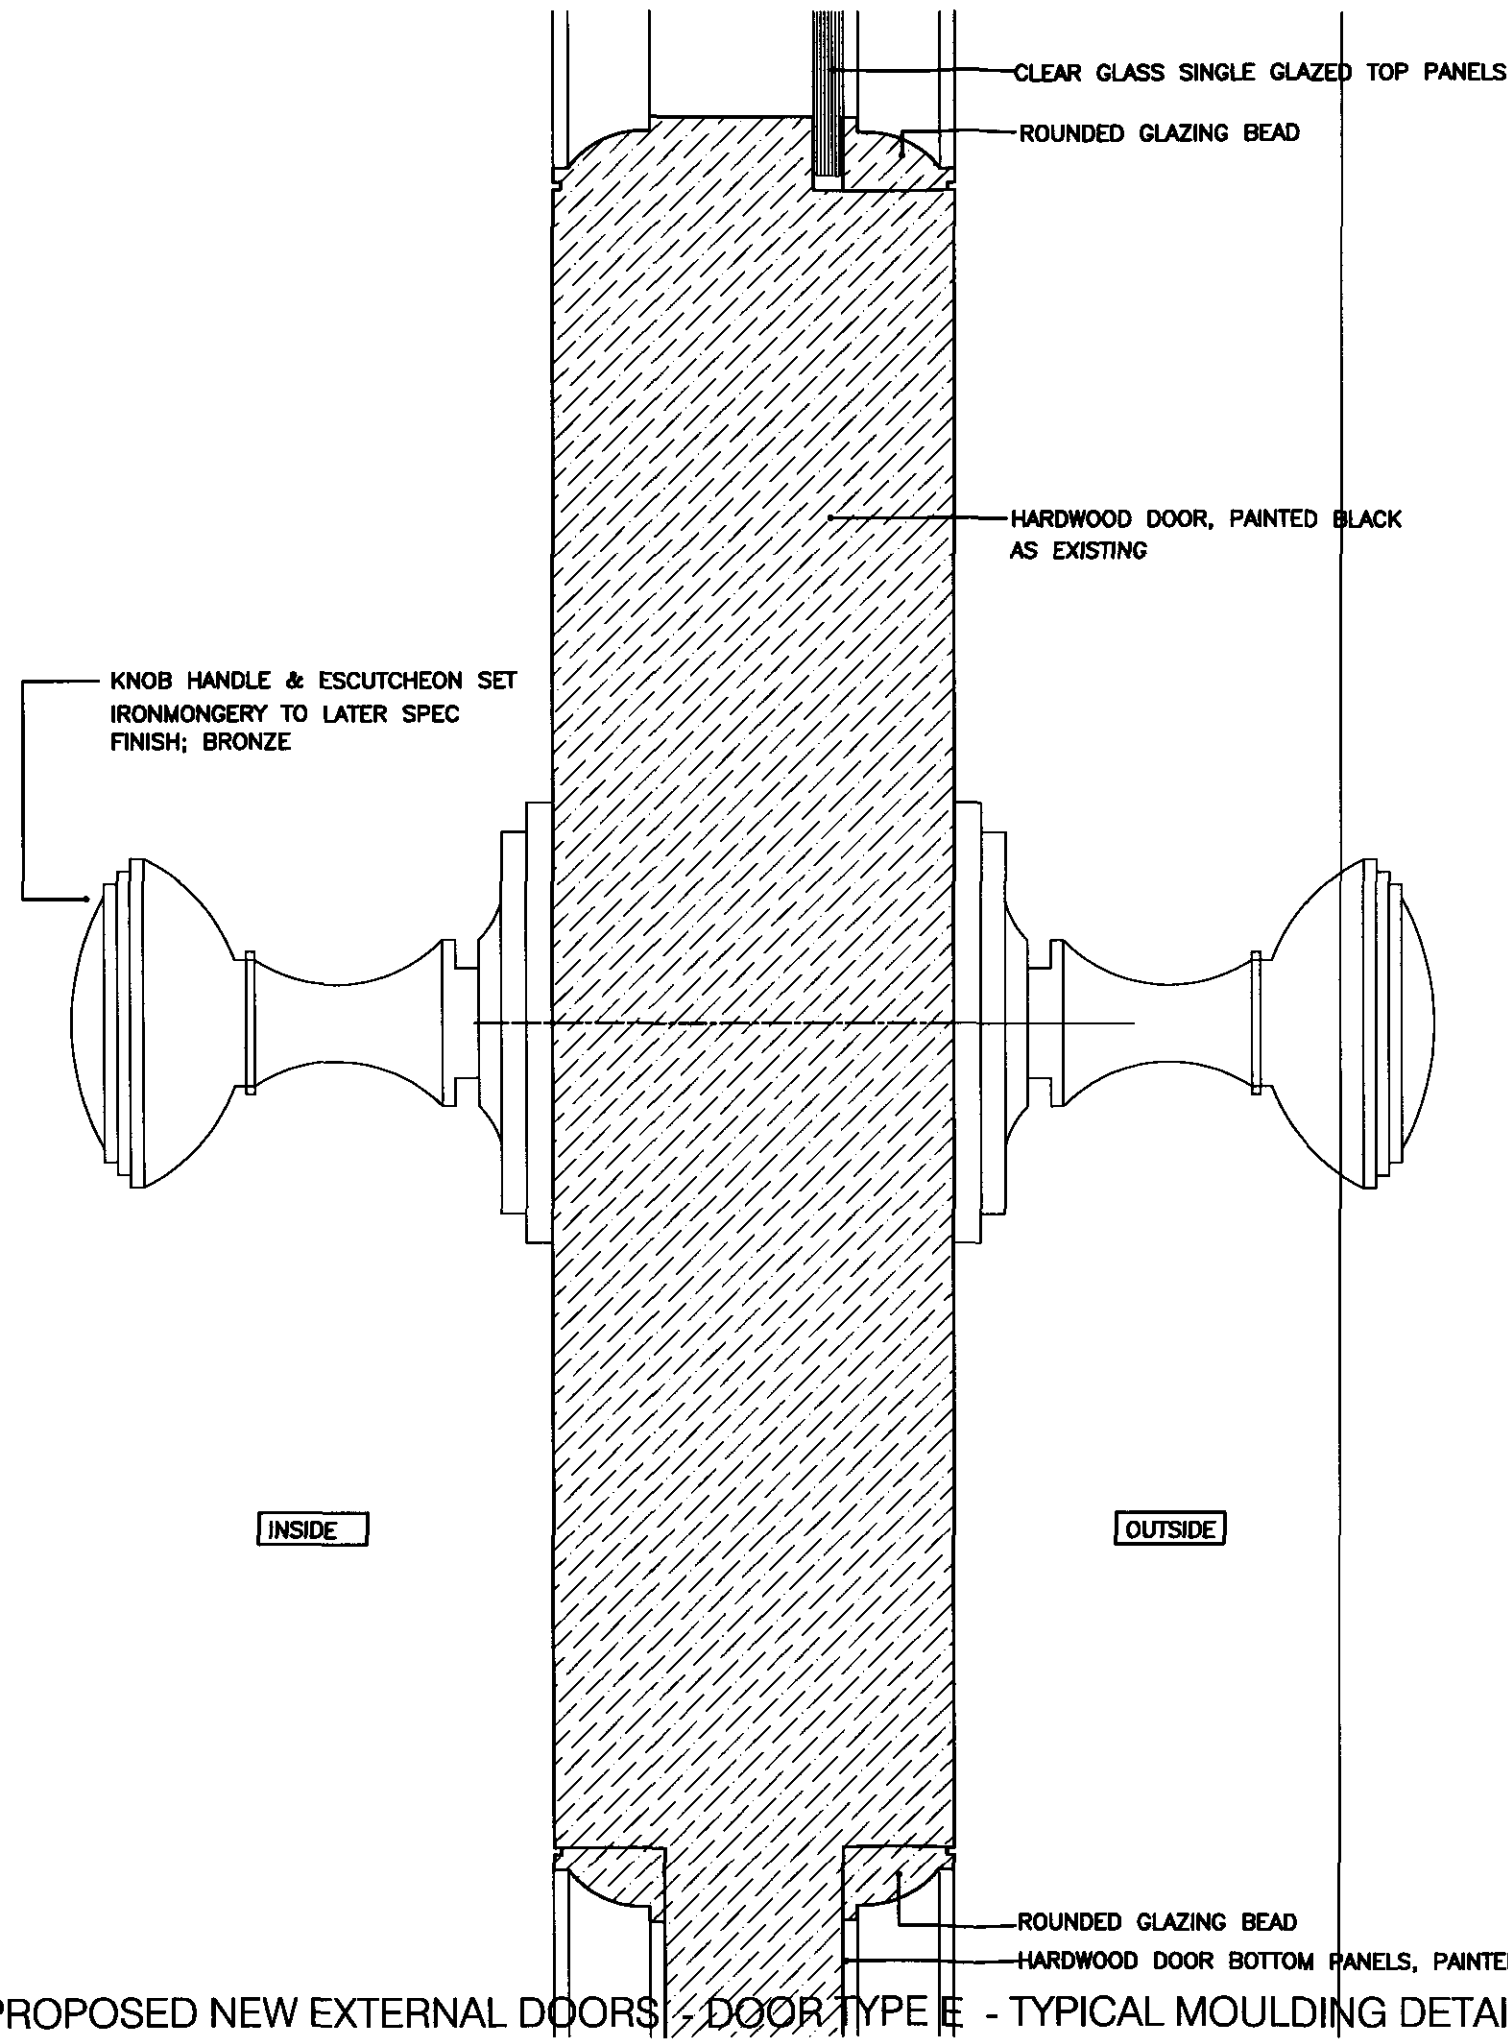

RECEIVED
 04 FEB 2008

CUSTOMER SIGNATURE OF APPROVAL AND DATE

DRAWING TITLE
 PROPOSED NEW EXTERNAL DOOR
 DOOR TYPE E
 DOOR FRAME DETAIL

DATE	REV	SCALE
13.01.08		1:1 (A3)
DWG. NO.	DWG.	CHECKED
7PAR DET 608		
PROJECT MANAGER	GRI SCHUMANN	
END REFERENCED	TYPE PROPOSED PLUS IT ONE OTHER	
DESIGNER	GRI SCHUMANN	

IRIS TWO LIMITED
 PROPOSED REFURBISHMENT
 7 PRINCE ALBERT ROAD, NW1 7SR

tw[©]

IRIS TWO LIMITED, 4th Floor, 18 Chancery Lane, London WC2A 1PL, UK
 T: 020 7555 5555 F: 020 7117 4911 info@twolimited.co.uk

7 PRINCE ALBERT ROAD, PROPOSED NEW EXTERNAL DOORS - DOOR TYPE E - TYPICAL MOULDING DETAILS (MATCH EXISTING)