


PROPOSED FIRST FLOOR

FLAT 1	ONE BED FLAT	53.7 SQ.M
FLAT 2	ONE BED FLAT	47.7 SQ.M

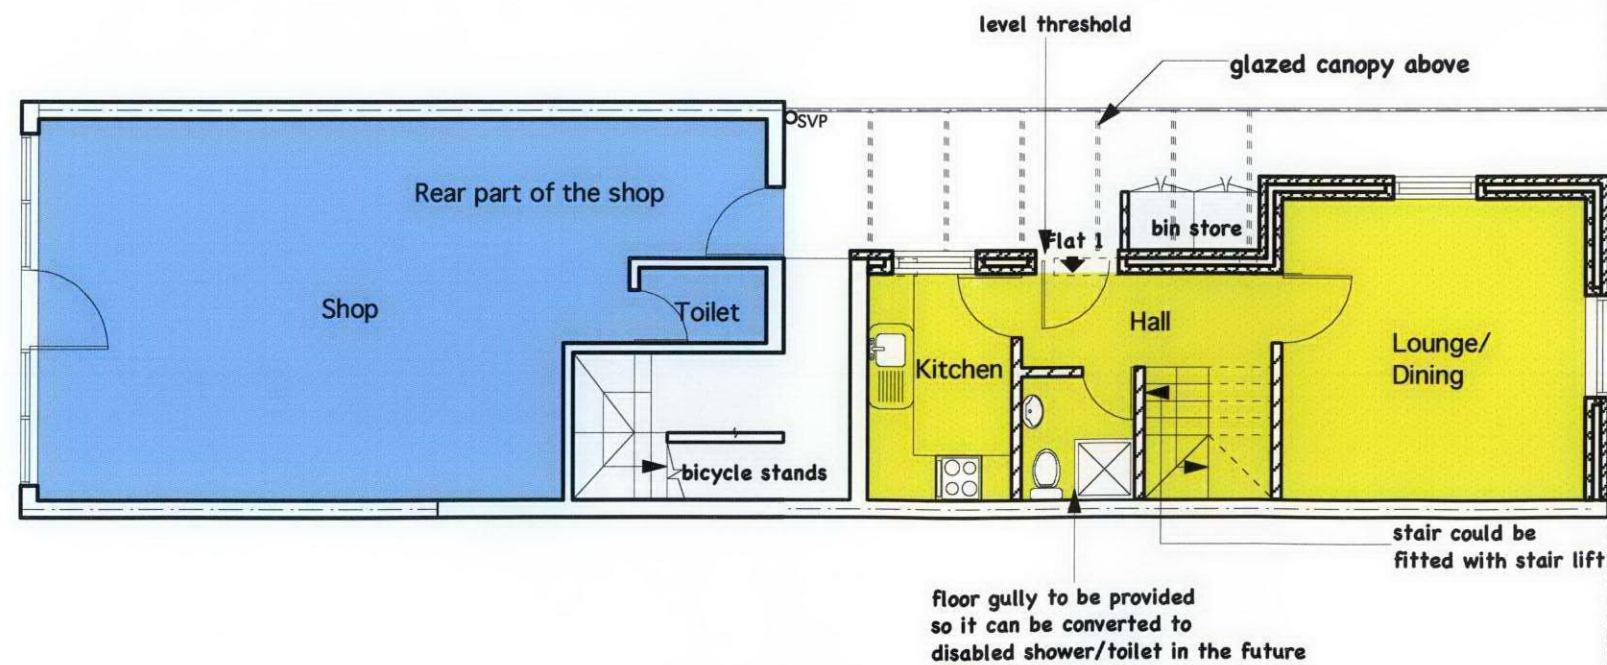

PROPOSED GROUND FLOOR

Notes:

Only figured dimensions are to be used; do not scale from drawings.

Contractors to verify all dimensions on site before commencing any work or shop drawing.

Any discrepancies between these drawings and the actual situation encountered on site should be conveyed to ASK Planning and/or contract administrator immediately.

All building work to comply with the latest relevant code of practice, British Standards and Building Regulations.

No part of this drawing may be reproduced without the permission of ASK Planning.

© ASK Planning 1998

Revisions:

ASK Planning

18 The Common, London, W5 3TR
Tel:020 3255 0099 Fax:020 3255 0090


LOCATION

153 HIGHGATE ROAD
LONDON NW5

TITLE/VIEW

Proposed Ground & 1st Floor

SCALE	1:100	DRAWN BY	Ilan
DRAWING NO.	2008/508/P/05	DATE	Jan.08
		REV.	

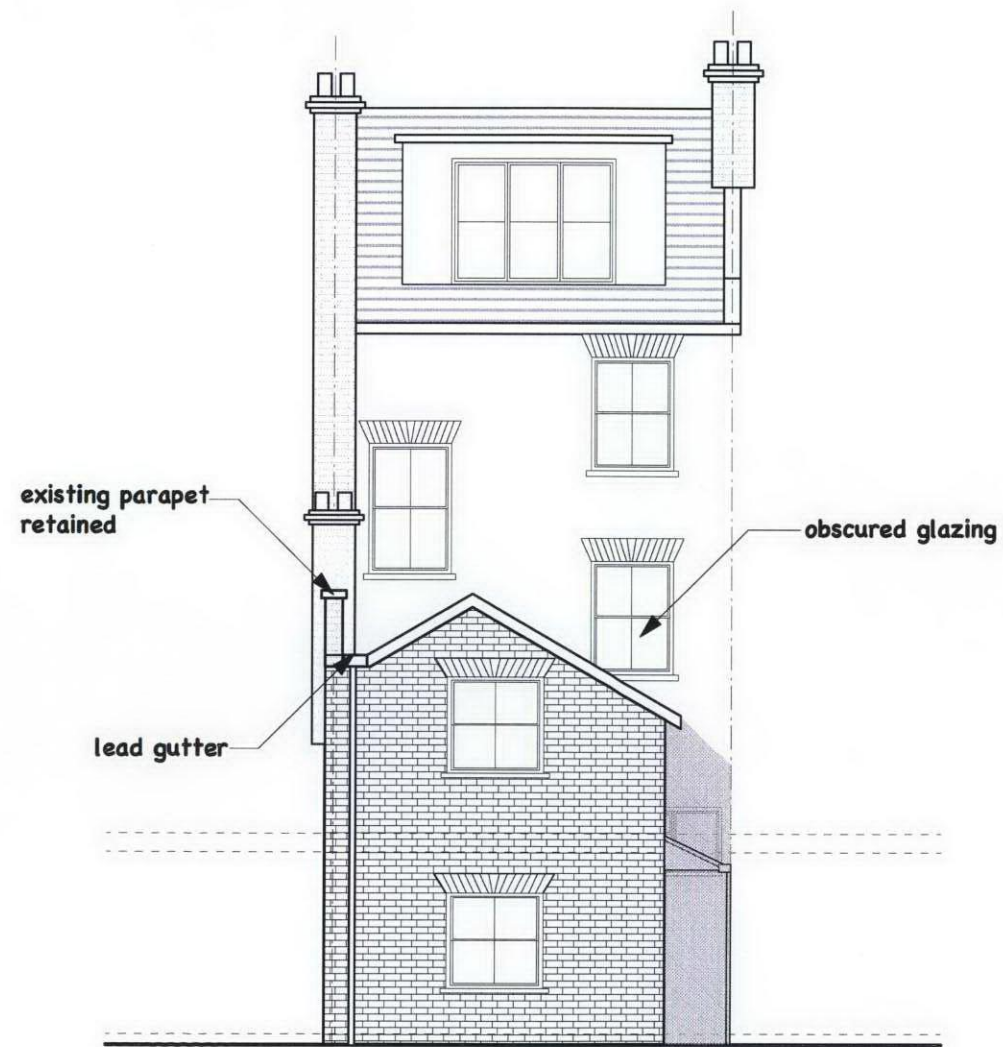

PROPOSED REAR ELEVATION



PROPOSED SECTIONAL ELEVATION

Notes:

Only figured dimensions are to be used; do not scale from drawings.

Contractors to verify all dimensions on site before commencing any work or shop drawing.

Any discrepancies between these drawings and the actual situation encountered on site should be conveyed to ASK Planning and/or contract administrator immediately.

All building work to comply with the latest relevant code of practice, British Standards and Building Regulations.

No part of this drawing may be reproduced without the permission of ASK Planning.

© ASK Planning 1998

Revisions:

ASK Planning

18 The Common, London, W5 3TR
Tel:020 3255 0099 Fax:020 3255 0090

LOCATION

**153 HIGHGATE ROAD
LONDON NW5**

TITLE/VIEW

Proposed Elevations

SCALE	1:100	DRAWN BY	Ilan
DRAWING NO.	2008/508/P/06	DATE	Jan.08
		REV.	