

The front elevation will not be altered as the changes are taking place on the same plane as the front forecourt

Rev. A 21.09.07 notes added in response to a letter dated 21st September

SECTION A — A  
AS PROPOSED


DRAWING NO 372/6 A

Yiannis Pareas Chartered Architects  
82 Mill Lane  
London NW6 1NL  
Tel 020 7431 5022 fax 020 7435 6571

12 HILLFIELD ROAD  
LONDON NW6 1PZ

SCALE 1:100

FRONT

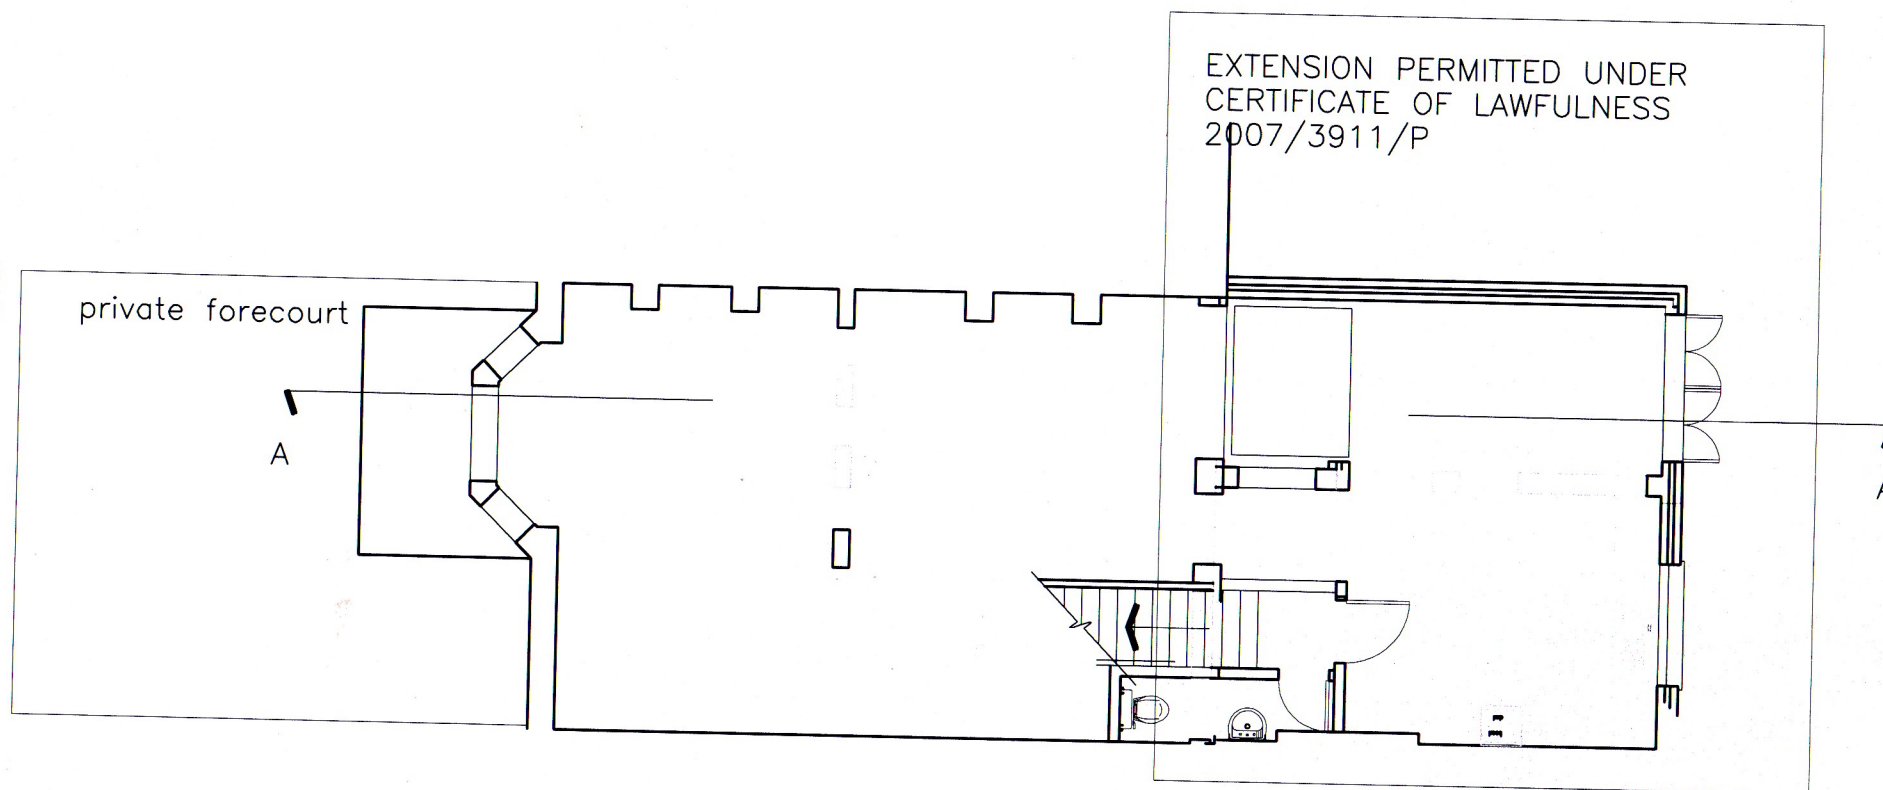

The front elevation will not be altered  
as the changes are taking place on the  
same plane as the front forecourt

Yiannis Pareas Chartered Architects  
82 Mill Lane  
London NW6 1NL

Tel 020 7431 5022 fax 020 7435 6571

12 HILLFIELD ROAD  
LONDON NW6 1PZ


SCALE 1:100

Rev. A 21.09.07 notes added in response to  
a letter dated 21st September

BASEMENT FLOOR PLAN  
AS PROPOSED


DRAWING NO 372/4 A

FRONT

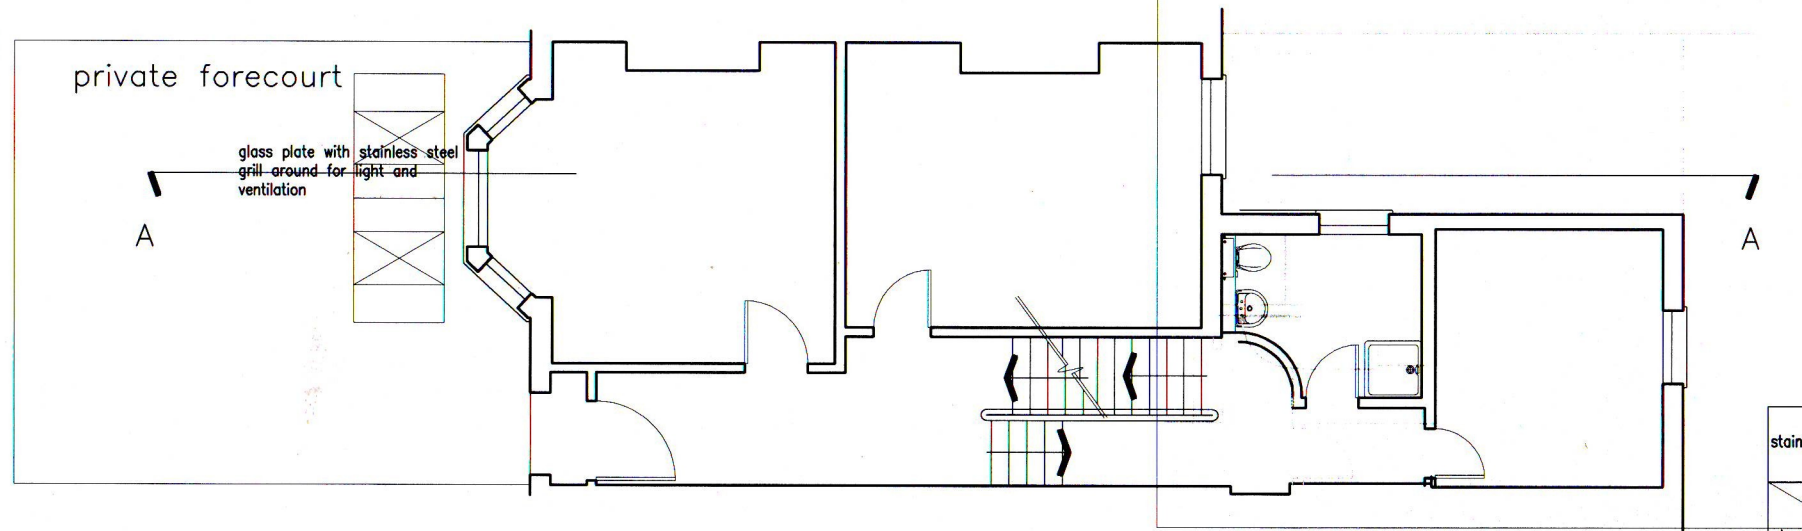

EXTENSION PERMITTED UNDER  
CERTIFICATE OF LAWFULNESS  
2007/3911/P

The front elevation will not be altered  
as the changes are taking place on the  
same plane as the front forecourt

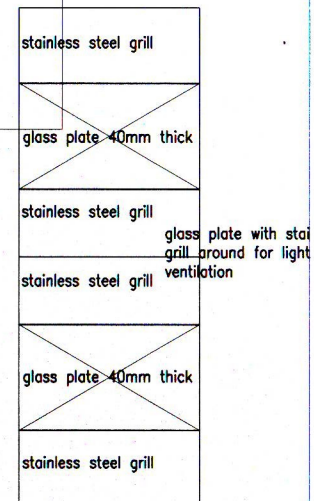

Rev. A 21.09.07 notes added in response to  
a letter dated 21st September

GROUND FLOOR PLAN  
AS PROPOSED

EXTERNAL LIGHTS AND VENT  
DETAIL  
1 : 50

Yiannis Pareas Chartered Architects  
82 Mill Lane  
London NW6 1NL  
Tel 020 7431 5022 fax 020 7435 6571

12 HILLFIELD ROAD  
LONDON NW6 1PZ

SCALE 1:100

DRAWING NO 372/5 A