



0 05 Dec '07 Planning Application

Rev Date Description

Architecture	
Malcolm Smith + degrees 51 N ... in association	
First Floor, 31 Green Park BATH BA1 1HZ t. 01225 338171 m. 07815 538359 e. degrees51N@btinternet.com	
Project	
Alterations + Additions to House "Wallend" 2C Ospringe Road London NW5 2JE	
Client	
M + P Smith	
Title	
LOCATION PLAN SITE PLAN + PROPOSED ROOF PLAN	
Status	
PLANNING APPLICATION	
Scale 1:1250 / 1:200	
Date DECEMBER '07	
Drawn JNV	
Drawing No.	Rev
07-04/P/001	0

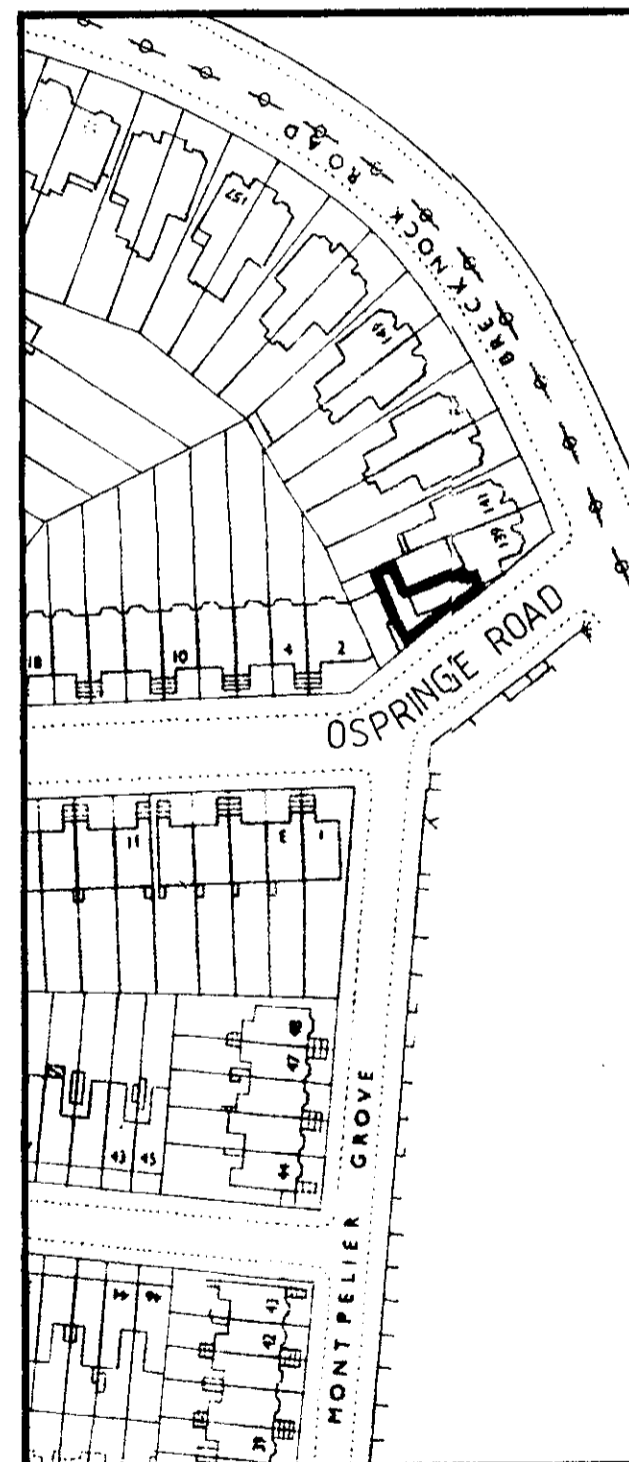

LOCATION PLAN
1:1250

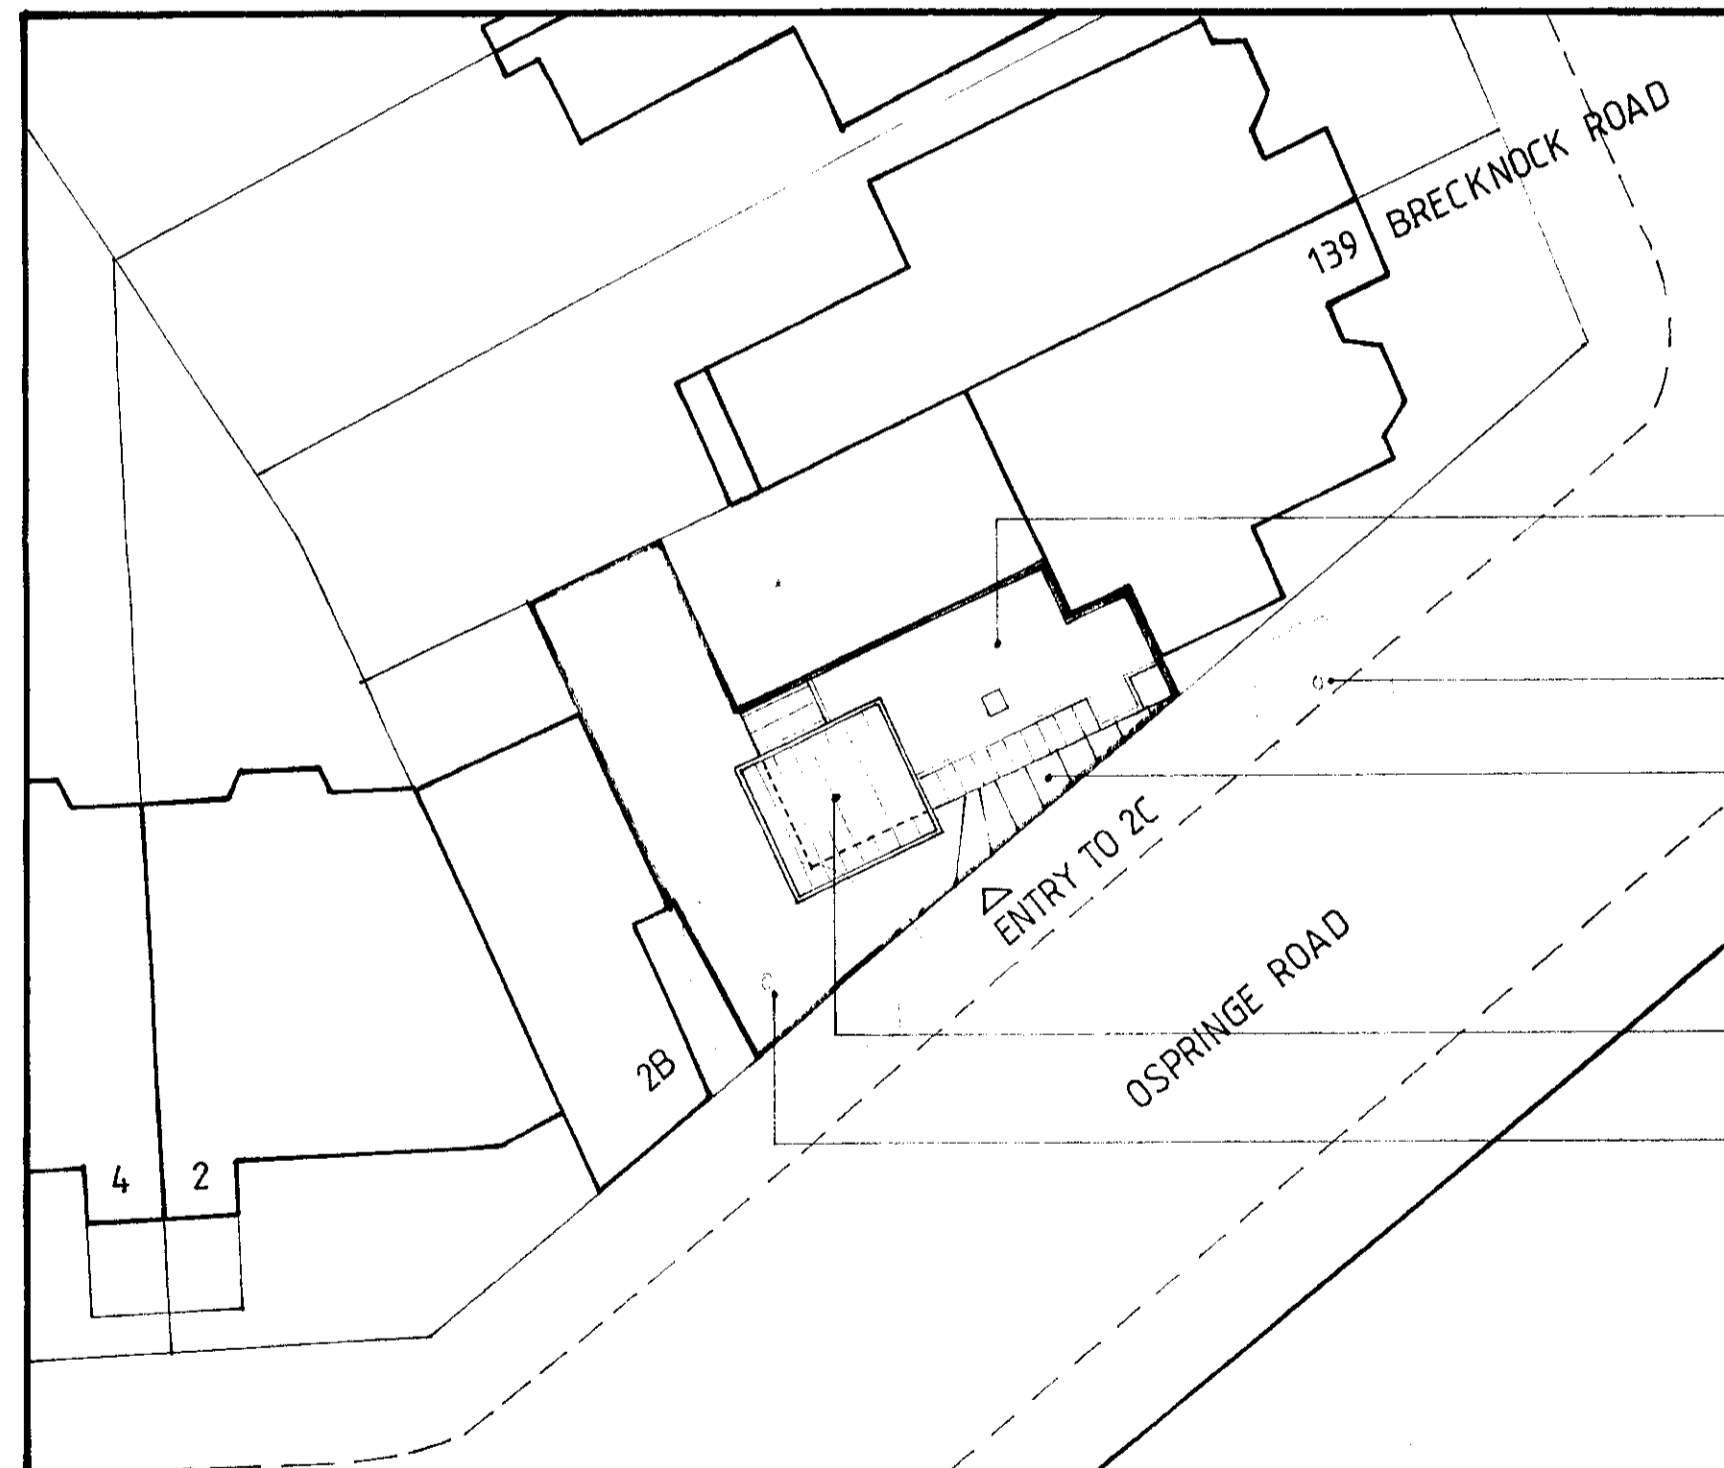

SITE PLAN +
PROPOSED ROOF PLAN
1:200

NEW SINGLE-PLY
MEMBRANE OVER
INSULATION TO
EXISTING FLAT
ROOF

EXISTING TREE
TO PAVEMENT

NEW DOUBLE-GLAZED
ROOFLIGHT OVER
NEW ENTRY +
BEDROOM

NEW INSULATED
STANDING-SEAM
ZINC ROOF OVER
PROPOSED ADDITION

EXISTING
CHERRY BLOSSOM

© Malcolm Smith + degrees 51N Ltd (2007)

