





EXISTING SOUTH WEST ELEVATION

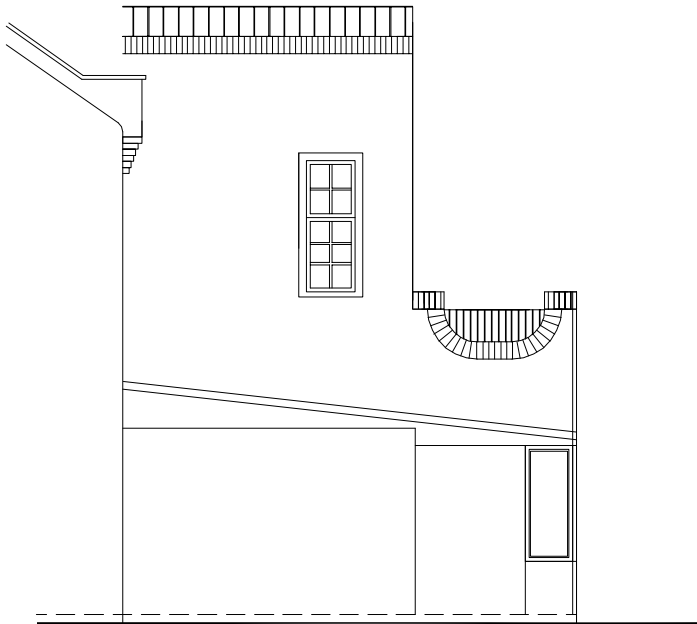

EXISTING NORTH WEST ELEVATION

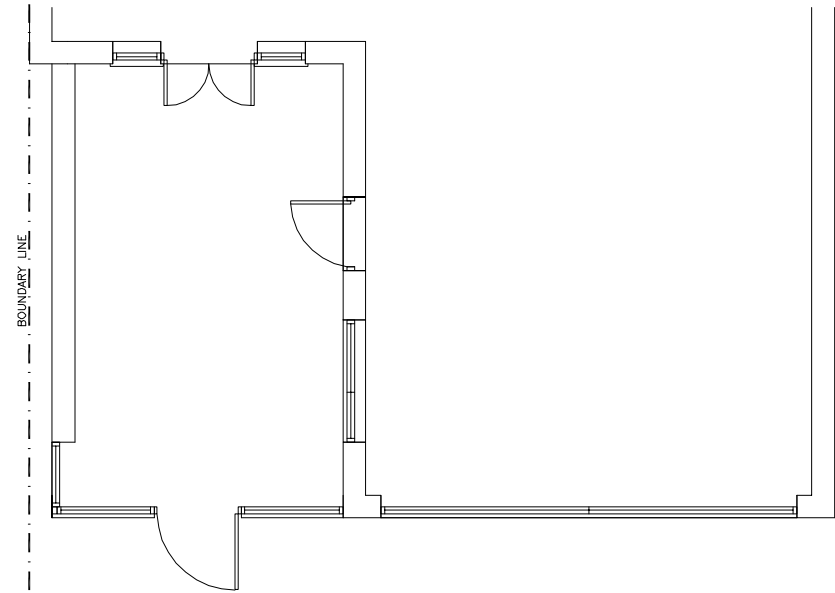

EXISTING PLAN VIEW

AMDEGA CONSERVATORIES OWN THE COPYRIGHT OF THIS DRAWING, UNAUTHORISED PARTIAL OR COMPLETE REPRODUCTION, IN EITHER TWO OR THREE DIMENSIONAL FORM, MAY RESULT IN LEGAL ACTION.

BUILDING NOTES :

1. ALL SIZES ON THIS DRAWING ARE BASED ON THE ASSUMPTION THAT THE ABUTTING WALL IS BOTH PLUMB AND SQUARE. IF THESE CONDITIONS DO NOT APPLY CORRECTION MUST BE MADE BY :  
- PACKING AND FILLING  
- ADJUSTING BASE WORK TO A REVISED DATUM POINT

2. ENSURE WHEN SETTING OUT CONSERVATORY FINISHED FLOOR LEVEL THAT EXISTING DOORS AND WINDOWS ARE NOT OBSTRUCTED BY CONSERVATORY COMPONENTS

3. WHERE A SLOPING ROOF IS ABOVE THE CONSERVATORY WE RECOMMEND THAT SNOW GUARDS SHOULD BE FITTED TO THE EAVES OF THE EXISTING BUILDING

IF IN DOUBT PLEASE CONTACT AMDEGA TECHNICAL DEPARTMENT -  
TEL 01325 468522 FAX 01325 286736

DATE	BY	REVISION	REF.
------	----	----------	------

JOB No. : XFI460

CLIENT : Mr Glasgow

ADDRESS :  
34 Hollycroft Avenue  
Camden  
London  
  
NW3 7QL

DRAWING TITLE :  
EXISTING PLAN AND ELEVATIONS

CLIENT APPROVAL OF DRAWING

SIGNED :

DATE :

AMDEGA  
S I N C E 1 8 7 4

Tel 01325 468522 Fax 01325 286736

DRAWN BY : JA	SCALE : 1:100 @A3	
CHECKED BY :	DRAWING NUMBER : XFI460-I	REVISION :
DATE : 29 Nov 2007		