





ORANGERY FINISHED FLOOR LEVEL AS EXISTING KITCHEN FINISHED FLOOR LEVEL.
PROPOSED SOUTH WEST ELEVATION

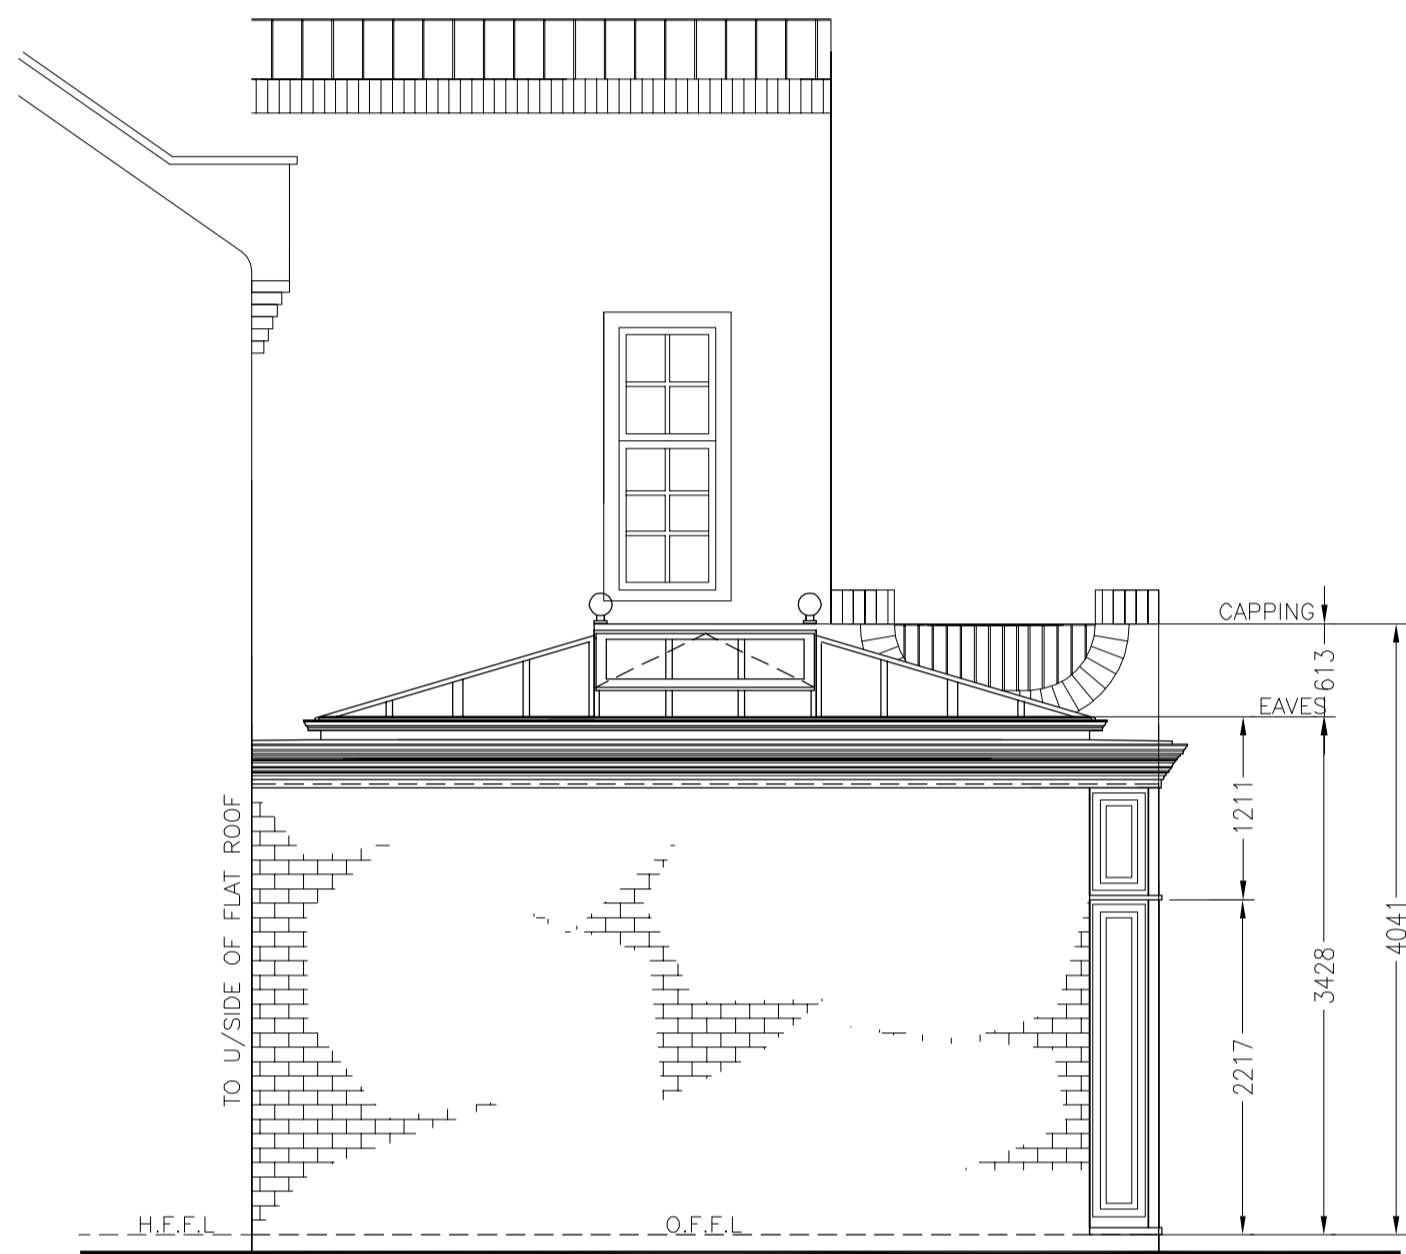

PROPOSED NORTH WEST ELEVATION

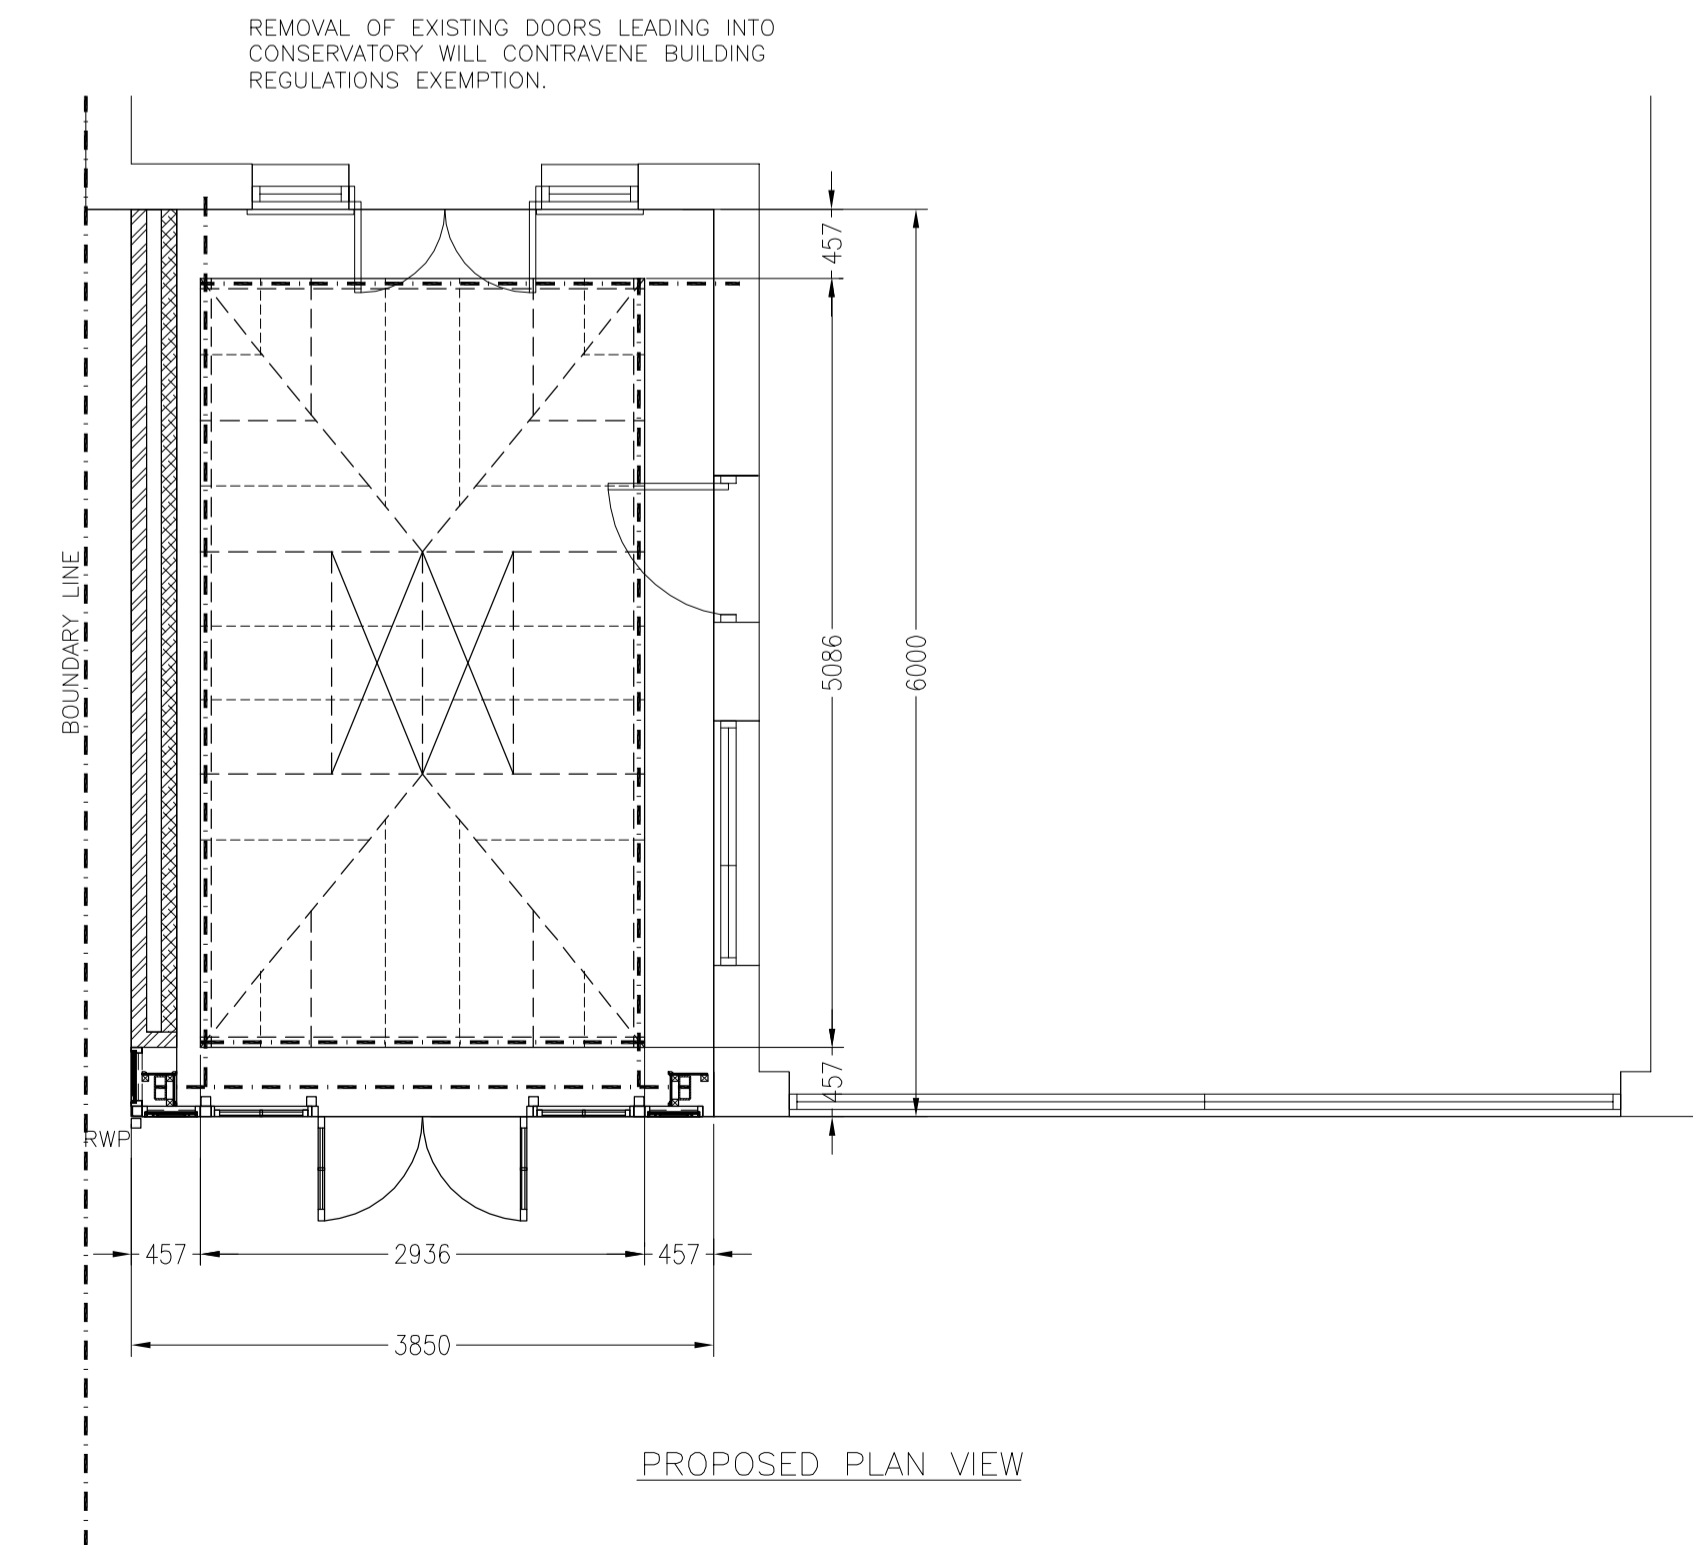

PROPOSED PLAN VIEW

AMDEGA CONSERVATORIES OWN THE COPYRIGHT OF THIS DRAWING. UNAUTHORISED PARTIAL OR COMPLETE REPRODUCTION, IN EITHER TWO OR THREE DIMENSIONAL FORM, MAY RESULT IN LEGAL ACTION.

GENERAL CONSERVATORY SPECIFICATION

DOUBLE GLAZED UNITS THROUGHOUT COMPRISING 2 x 4mm CLEAR TOUGHENED GLASS WITH 12mm AIRSPACE. LOW EMISSIVITY COATED INNER LEAF. MANUFACTURED TO BS EN 1279. ALL GLAZING COMPLIES TO BS 6206 part A. PRIMED AND FACTORY PART PAINTED. ALUMINIUM 'OGEE' GUTTER AND RAINWATER HPES. POLYESTER POWDER COATED TO MATCH.

DATE	BY	REVISION	REF.
------	----	----------	------

JOB No.: XF1460

CLIENT: Mr Glasgow

ADDRESS:
34 Hollycroft Avenue
Camden
London
NW3 7QL

DRAWING TITLE:
PROPOSED DOUBLE GLAZED ORANGERY

CLIENT APPROVAL OF DRAWING

SIGNED:

DATE:

AMDEGA
S I N C E 1 8 7 4

Tel 01325 468522 Fax 01325 286736

DRAWN BY: JA	SCALE: 1:50 @A1	
CHECKED BY:	DRAWING NUMBER: XF1460-2	REVISION:
DATE: 29 Nov 2007		