




PART GROUND FLOOR
SHOWING JOIST LAYOUT

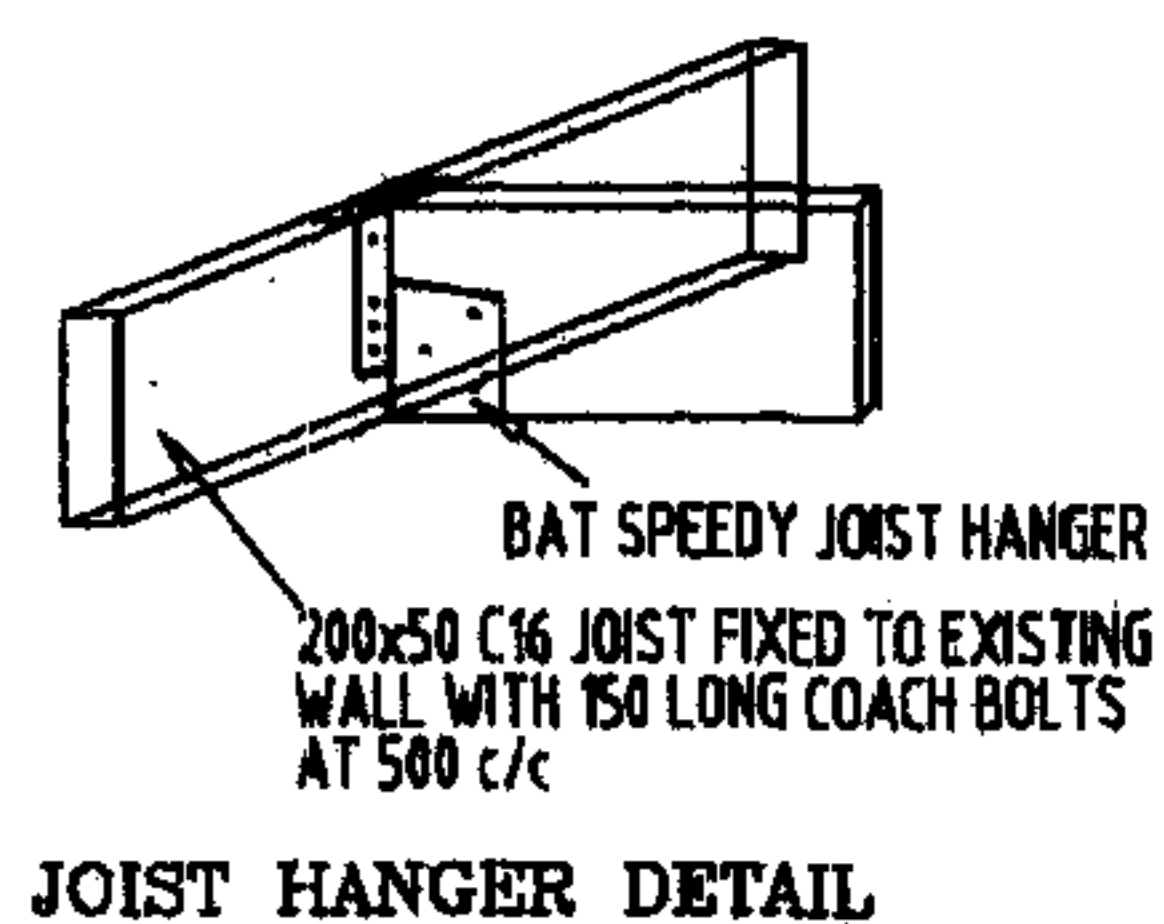

JOIST HANGER DETAIL

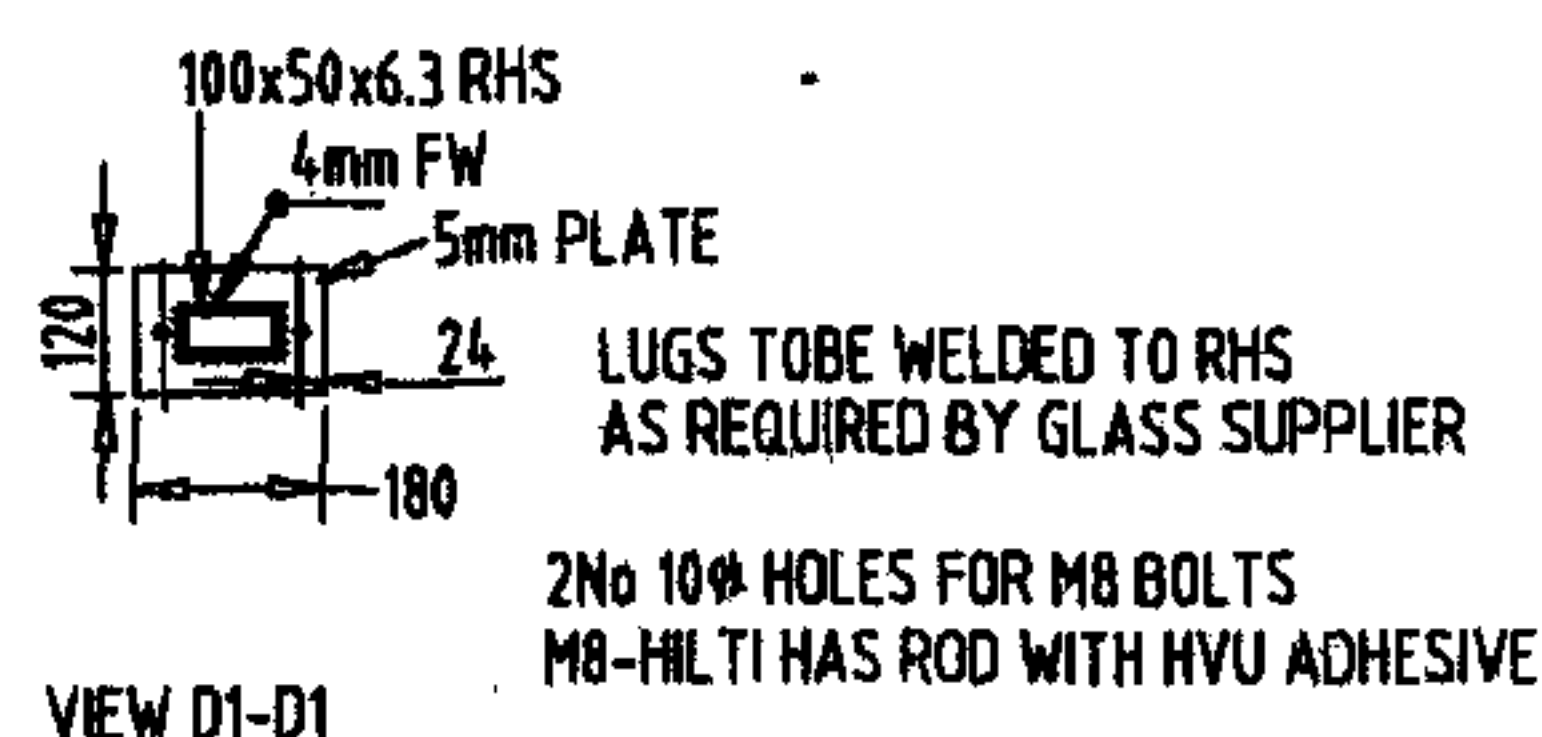


VIEW D1-D1

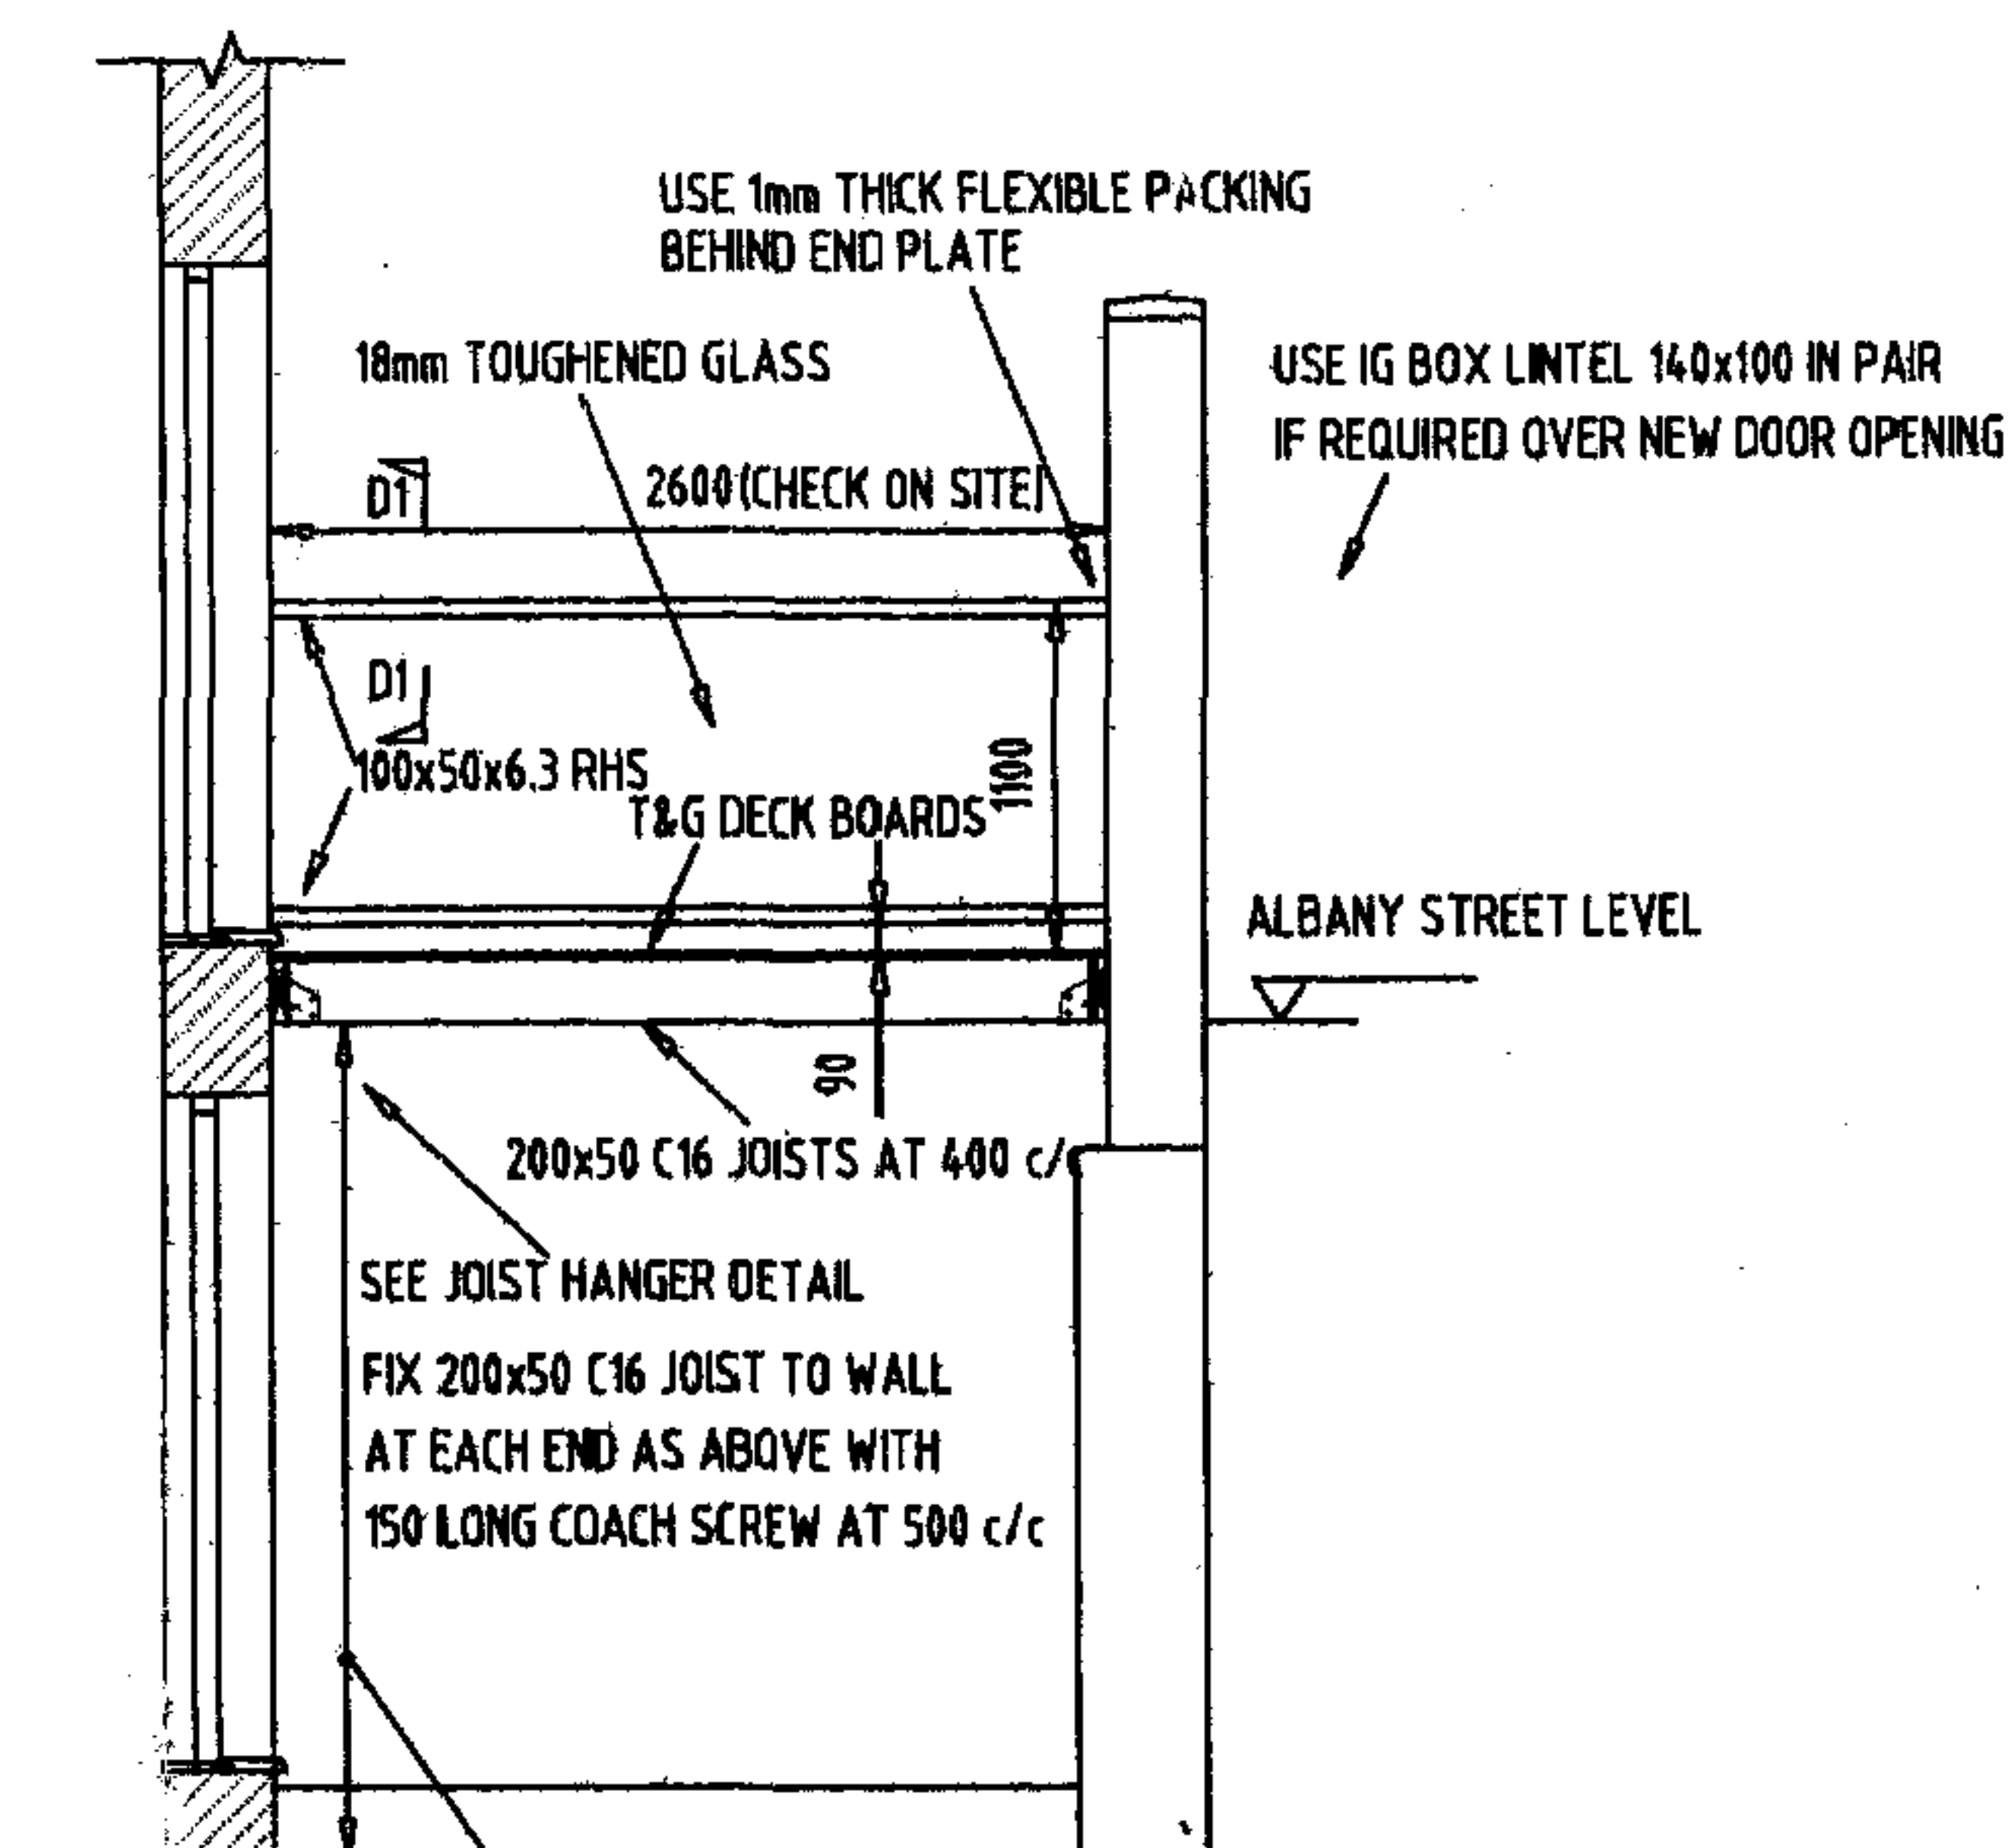

SECTION S1-S1

ALL DRAWINGS TO BE READ IN CONJUNCTION WITH ARCHITECT'S DRAWINGS

No	AMENDMENT	DATE
SITE: 3 CHESTER PLACE, REGENTS PARK, LONDON NW1		
CLIENT:		
TITLE: JOIST LAYOUT & DETAILS		
ARC DESIGNS LIMITED		Mob: 07870 659 090
15 PEACOCK GARDENS		020 8651 5484
SELSDON, S. CROYDON, CR2 8TE		
DRAWING No: BR5		SCALE: 1=50; 1=20
THIS DRAWING IS A COPYRIGHT. IT SHOULD NOT BE USED WITHOUT PERMISSION		

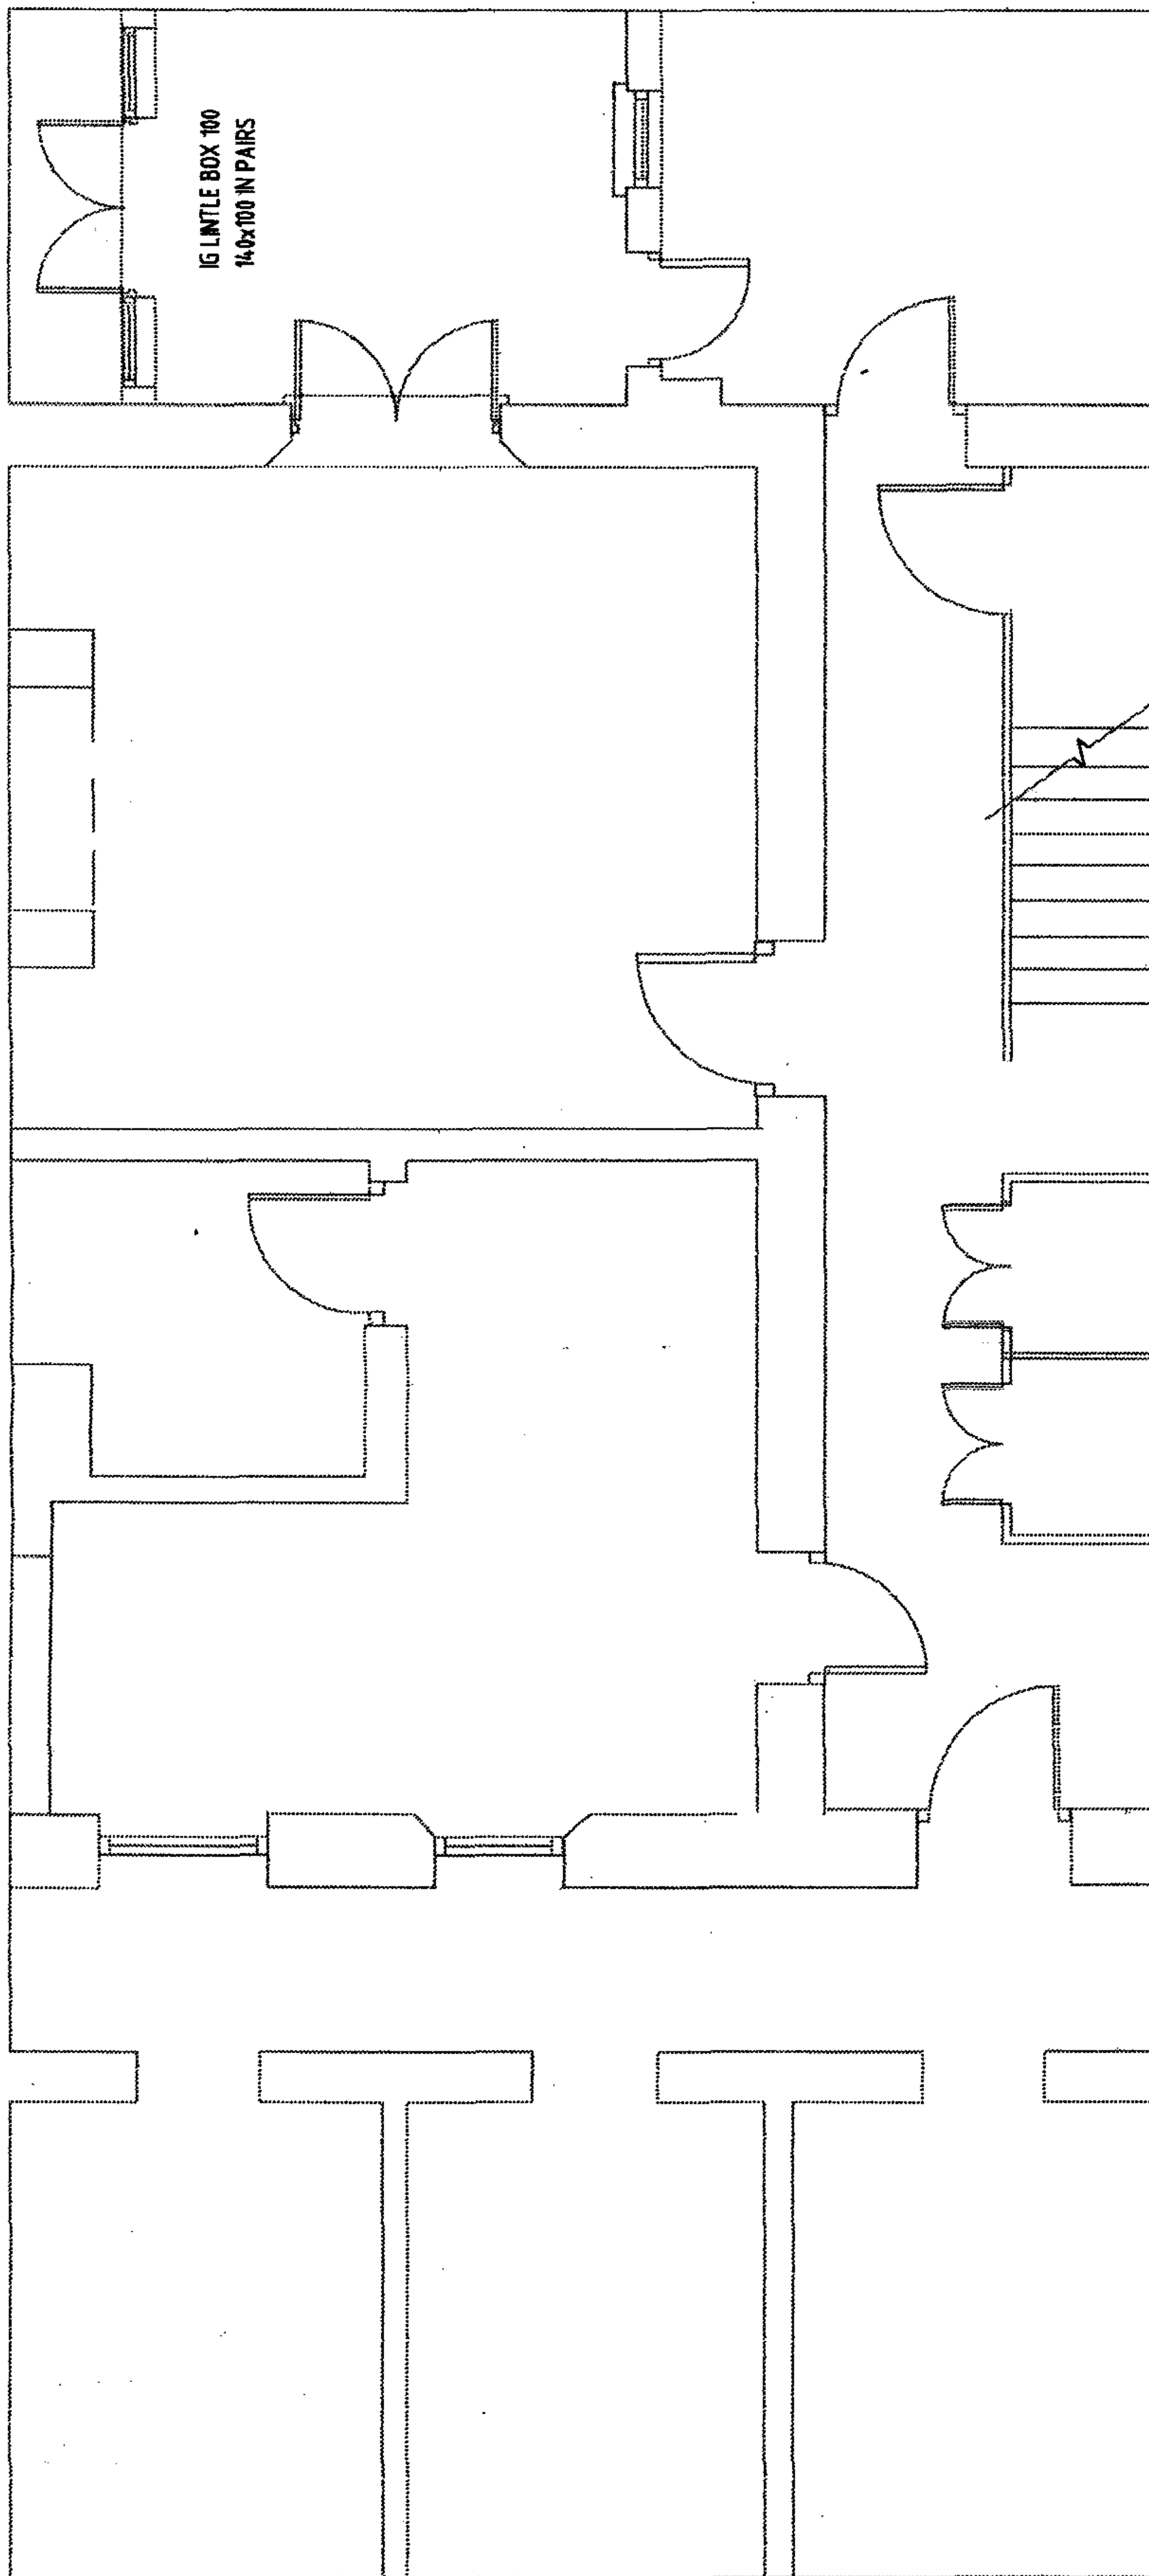

PROPOSED BASEMENT FLOOR

ALL DRAWINGS TO BE READ IN CONJUNCTION WITH ARCHITECT'S DRAWINGS

No	AMENDMENT	DATE
REVISED BY A/C DECENT DARK LONDON NW1		
CLIENT:		
TITLE: FLOOR PLAN		
ARC DESIGNS LIMITED		Mob: 07870 659 090
15 PEACOCK GARDENS		020 8651 5484
SELSDON, S. CROYDON, CR2 8TE		
DRAWING No: BR4		SCALE: 1=50
©		
THIS DRAWING IS TO BE USED WITHOUT PERMISSION		

THIS DRAWING IS THE PROPERTY OF ARC DESIGNS LIMITED AND IS NOT TO BE USED WITHOUT PERMISSION