


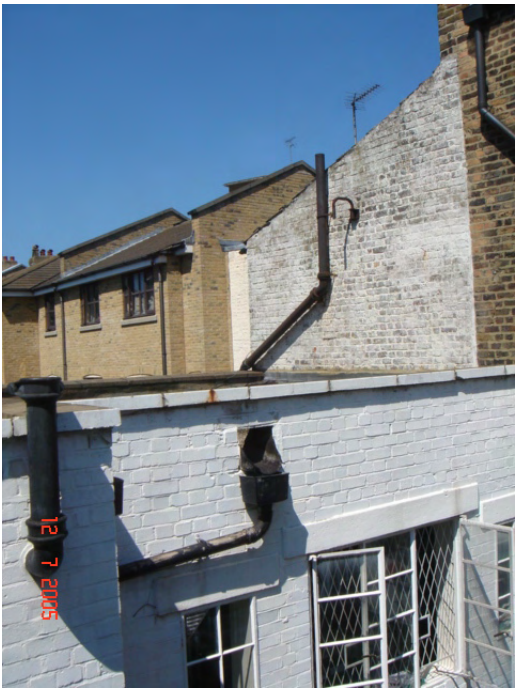

Looking towards Kings Terrace



North West aspect looking towards Bayham St



South Easterly aspect looking at the front of the building towards Crowndale Rd



Front Elevation of the building to the South East




South Eastern aspect looking towards Crowndale Road




Looking west towards Kings Terrace



Looking at low level towards the rear elevation

<div><div><div><div>Architecture</div><div>Interior Design</div><div>Development</div></div><div>1a Muswell Hill, London, N10 3TH Tel: 020 8444 2060 • Fax: 020 8444 1180 info@crawfordpartnership.co.uk www.crawfordpartnership.co.uk Company number 3499361</div></div></div>	SITE PHOTO'S		SCALE: NTS	REV: A	NOTES: Do not scale of this drawing. Report all errors and discrepancies promptly to architects All structural information to be taken from engineers drawings
	PROJECT: 9a BAYHAM STREET NW1 OEY	CLIENT: BEAVER MILL PROPERTIES		REV: B	
	DRAWING NO.: 2004/057/02/603	STATUS: PRE PLANNING APPLICATION		REV: C	
	DRAWN: RL	CHECKED: AC	DATE: SEPTEMBER 2007	REV: D	

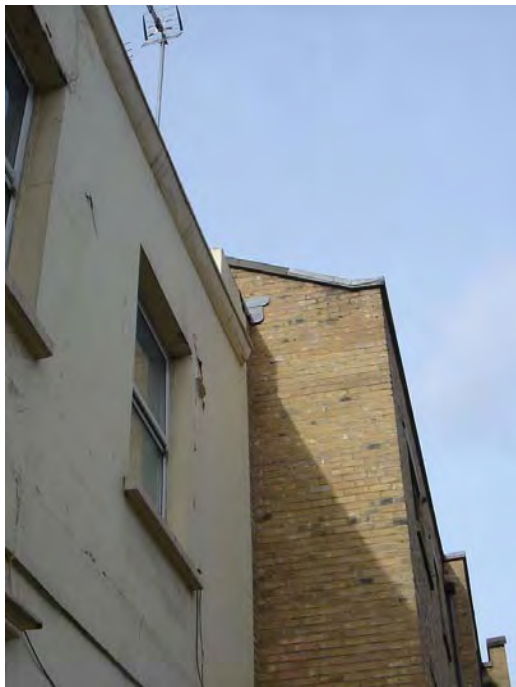

North West aspect looking at the front of the building towards Bayham St



Front entrance



South Easterly aspect looking at the front of the building towards Crowndale Rd



Front Elevation of the building to the South East




South Eastern aspect looking towards Crowndale Road



Front Elevation of the existing building



Front 'garden looking towards No. 11

	SITE PHOTO'S			SCALE: NTS	REV: A	NOTES: Do not scale of this drawing. Report all errors and discrepancies promptly to architects All structural information to be taken from engineers drawings
	PROJECT: 9a BAYHAM STREET NW1 OEY	CLIENT: BEAVER MILL PROPERTIES			REV: B	
	DRAWING NO.: 2004/057/02/600	REV:	STATUS: PLANNING APPLICATION		REV: C	
	DRAWN: RL	CHECKED: AC	DATE: SEPTEMBER 2007		REV: D	



South Eastern aspect looking from rear of building towards kings Terrace.



looking from rear of building towards existing patio



South Westerly aspect looking from rear of building towards Crowndale Rd



South Eastern aspect looking at rear of building.



South Eastern aspect looking from rear of building towards Delancy Street



South Eastern aspect looking from rear of building towards Delancy Street



North N/West aspect looking from rear of the existing building towards Delancy Street




North Eastern aspect looking towards the rear of the existing building with adjoining building

 crawford partnership Architecture Interior Design Development		1a Muswell Hill, London, N10 3TH Tel: 020 8444 2080 - Fax: 020 8444 1180 info@crawfordpartnership.co.uk www.crawfordpartnership.co.uk Company number 3499361		SITE PHOTO'S		SCALE: NTS	REV: A	NOTES: Do not scale of this drawing. Report all errors and discrepancies promptly to architects All structural information to be taken from engineers drawings
PROJECT: 9a BAYHAM STREET NW1 OEY		CLIENT: BEAVER MILL PROPERTIES				REV: B		
DRAWING NO.: 2006/143/601		REV: -		STATUS: PRE PLANNING APPLICATION		REV: C		
DRAWN: RL		CHECKED: AC		DATE: OCTOBER 2007		REV: D		



South Eastern aspect looking from rear of building towards Bayham Street

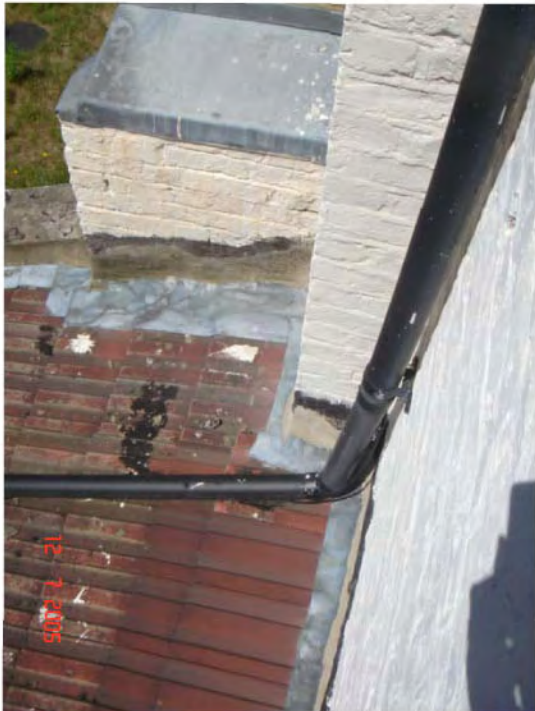

looking from rear of building towards existing extension.



looking from rear of building towards Patio and neighbouring garden



looking at rear of building (roof line) where lead work is dressed into party wall



South Eastern aspect looking from rear of building towards Kings Terrace.



North Eastern aspect looking at the rear of the existing building.



looking at the rear of the existing building.



looking from the rear of the existing building into existing patio.