



NOTES:

Do not scale of this drawing. Report all errors and discrepancies promptly to architects  
All structural information to be taken from engineers drawings

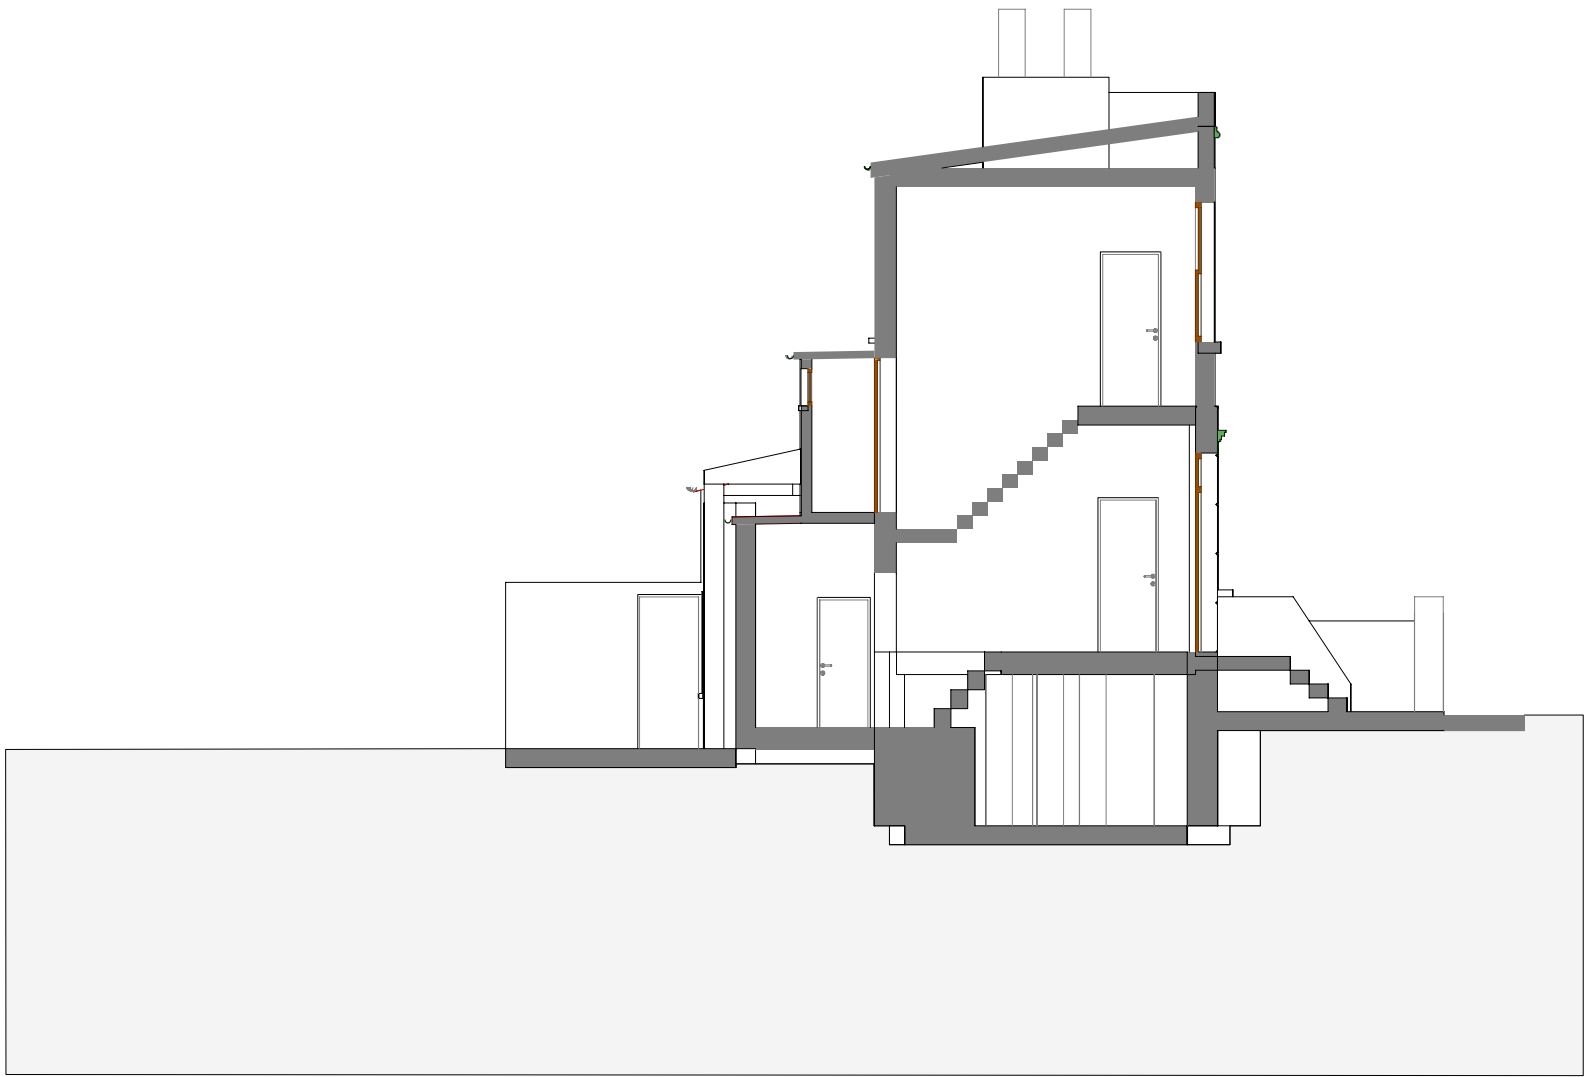



EXISTING SECTION B-B

REV:		
REV:		
REV:		
REV: A		
DRAWING TITLE: EXISTING SECTION B-B		SCALE: 1:100 @ A3
PROJECT: 9a Bayham Street, NW1 OEY	CLIENT: Beaver Mill Properties	
DRAWING NO.: 2006/143/302	REV:	STATUS: Planning Application Drawings
DRAWN: RL	CHECKED: AC	OCTOBER 2007
<div><div><div><div>crawford partnership</div><div>Architecture o Interior Design o Development</div></div></div><div><div>1a Muswell Hill, London, N10 3TH</div><div>Tel: 020 8444 2080 - Fax: 020 8444 1180</div><div>info@crawfordpartnership.co.uk</div><div>www.crawfordpartnership.co.uk</div><div>Company number 3499361</div></div></div>		

NOTES:

Do not scale of this drawing. Report all errors and discrepancies promptly to architects  
All structural information to be taken from engineers drawings

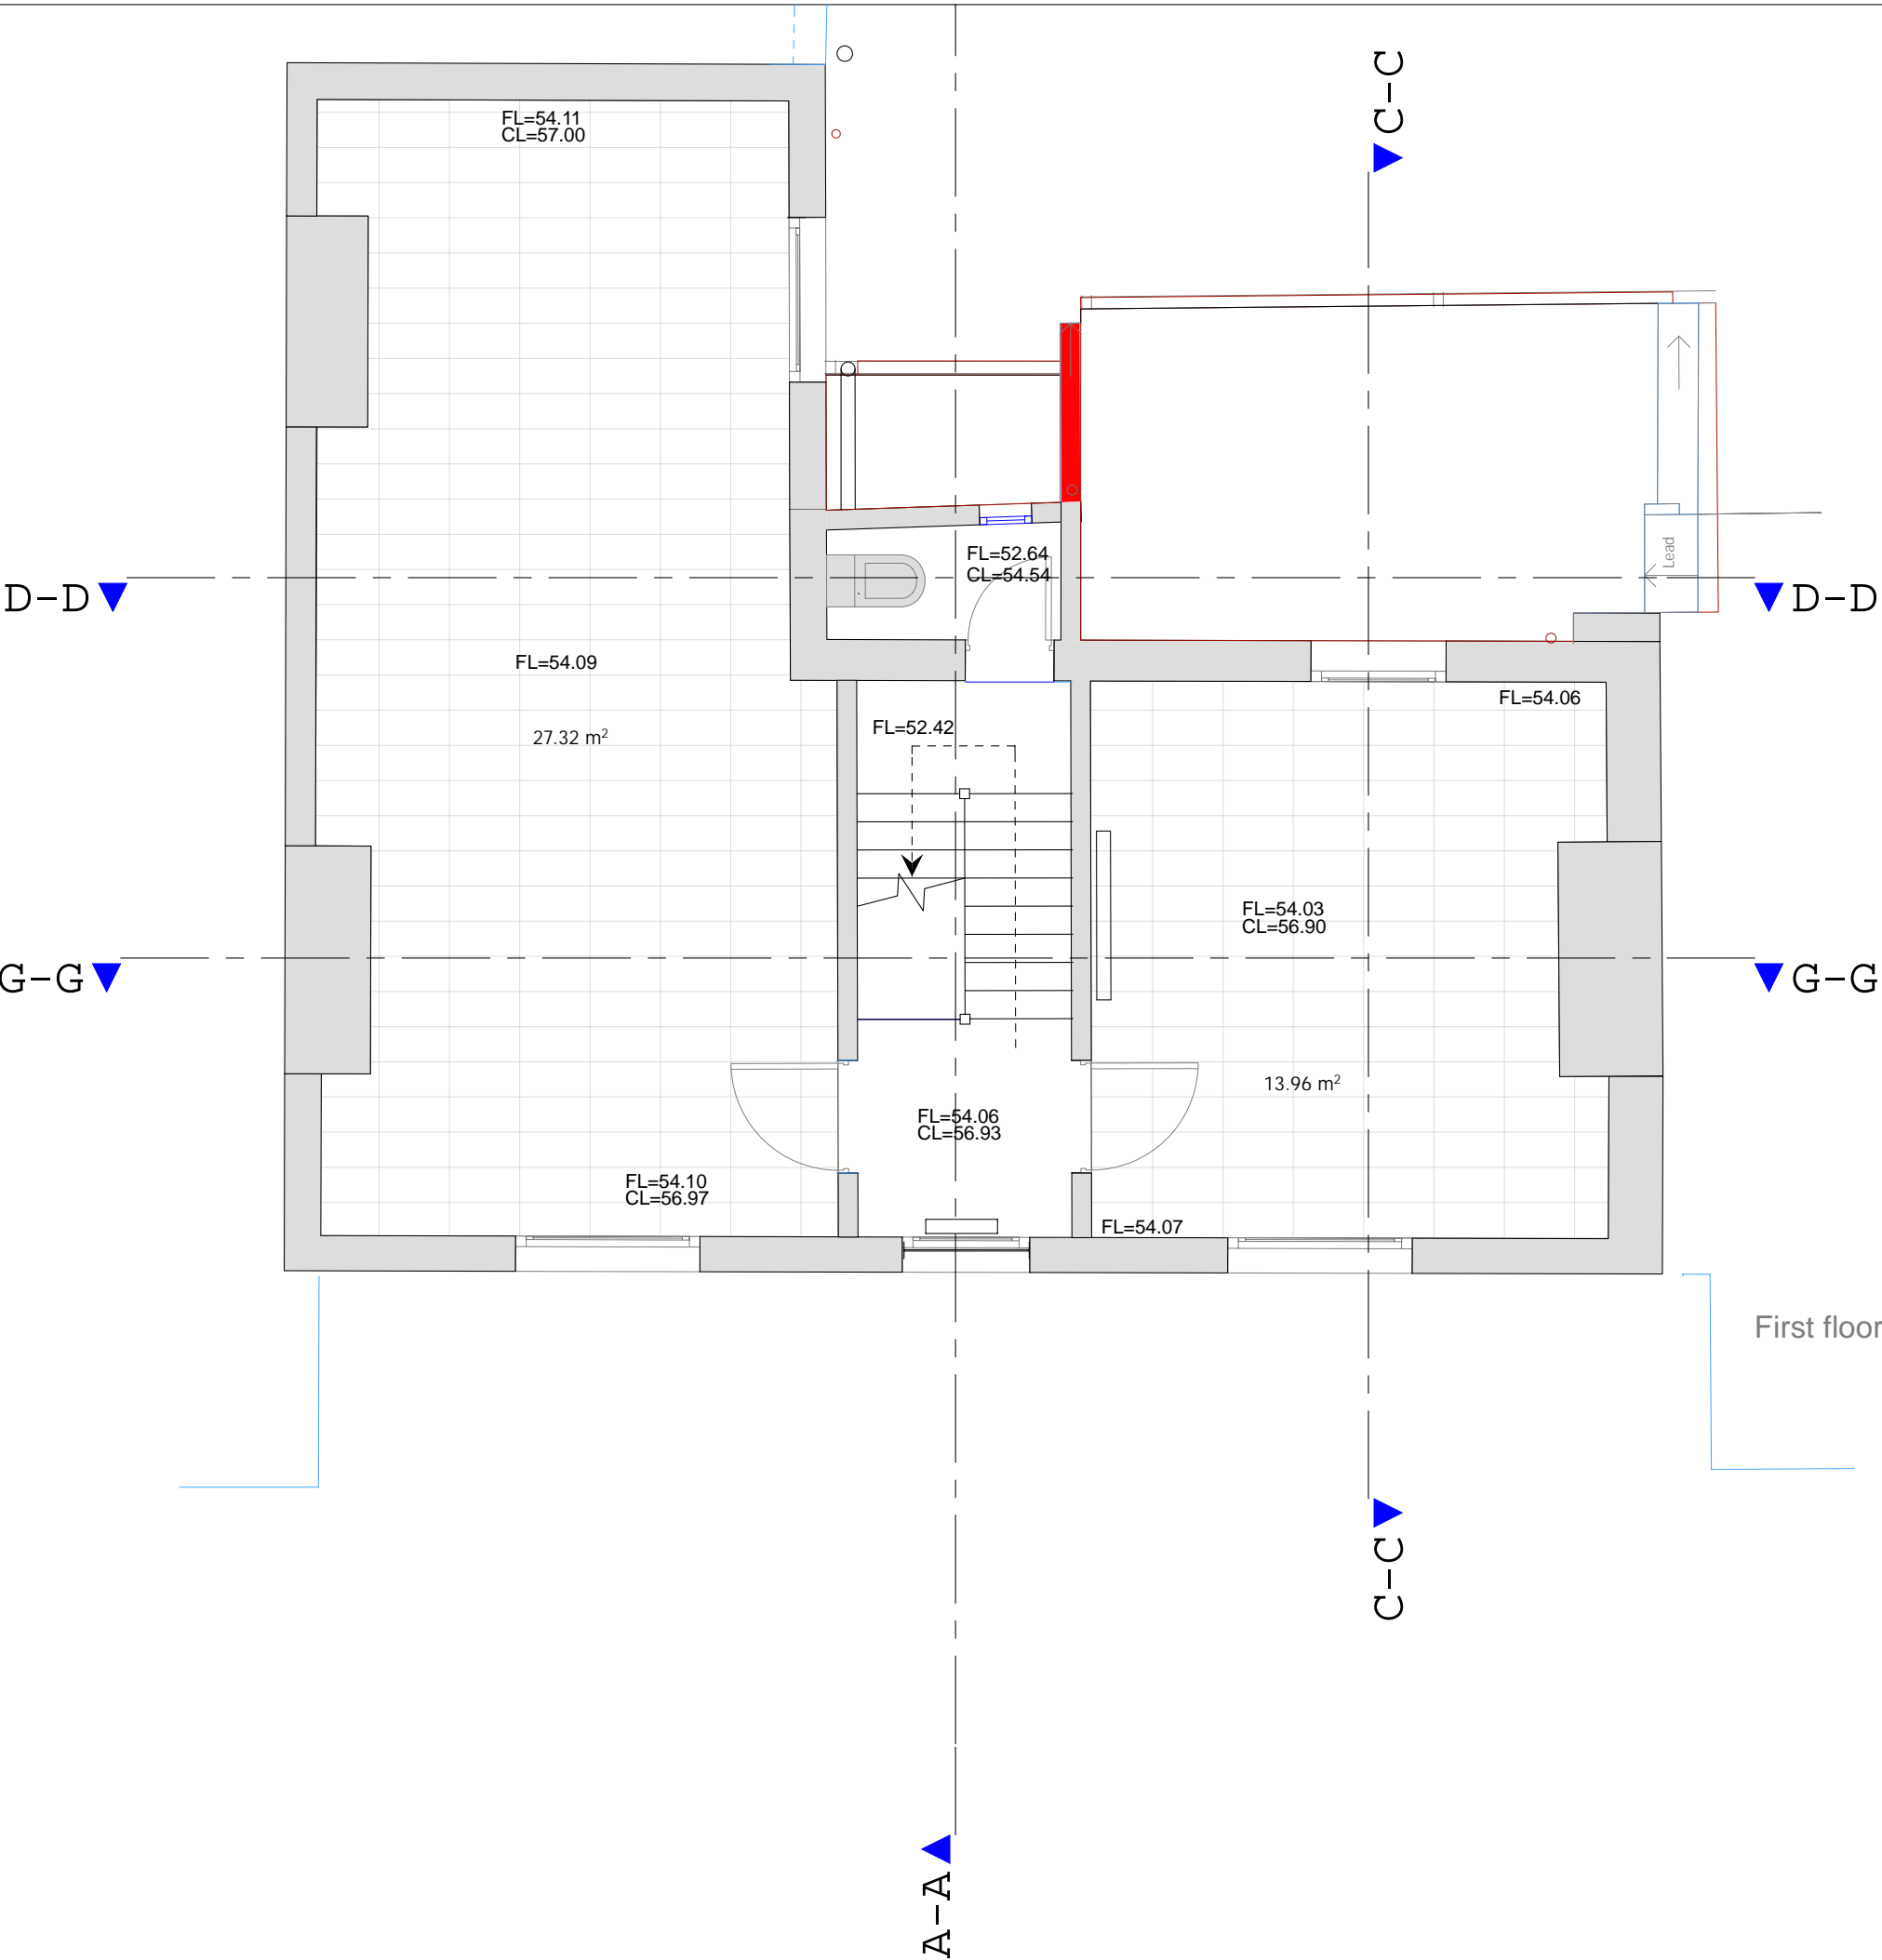

REV:			
REV:			
REV:			
REV: A			
DRAWING TITLE: EXISTING FIRST FLOOR		SCALE: 1:50 @ A1	
PROJECT: 9a Bayham Street, NW1 OEY		CLIENT: Beaver Mill Properties	
DRAWING NO.: 2006/143/104 REV:		STATUS: Planning Application Drawings	
DRAWN: RL CHECKED: AC		DATE: OCTOBER 2007	
<div><div><div><div>crawford partnership</div><div>Architecture ◦ Interior Design ◦ Development</div></div></div><div><div>1a Muswell Hill, London, N10 3TH</div><div>Tel: 020 8444 2080 - Fax: 020 8444 1180</div><div>info@crawfordpartnership.co.uk</div><div>www.crawfordpartnership.co.uk</div><div>Company number 3499361</div></div></div>			

NOTES:

Do not scale of this drawing. Report all errors and discrepancies promptly to architects  
All structural information to be taken from engineers drawings



EXISTING FRONT ELEVATION

REV:	
REV:	
REV:	
REV: A	
DRAWING TITLE: EXISTING FRONT ELEVATION	
SCALE: 1:100 @ A3	
PROJECT: 9a Bayham Street, NW1 OEY	CLIENT: Beaver Mill Properties
DRAWING NO.: 2006/143/200	REV: STATUS: Planning Application Drawings
DRAWN: RL	CHECKED: AC
OCTOBER 2007	
 crawford partnership 1a Muswell Hill, London, N10 3TH Tel: 020 8444 2080 - Fax: 020 8444 1180 info@crawfordpartnership.co.uk www.crawfordpartnership.co.uk Company number 3499361	

NOTES:

Do not scale of this drawing. Report all errors and discrepancies promptly to architects  
All structural information to be taken from engineers drawings


D-D ▼

▼ D-D


9B



11

Bayham Street

REV:			
REV:			
REV:			
REV: A			
DRAWING TITLE:		EXISTING GROUND FLOOR	SCALE: 1:50 @ A3
PROJECT:		9a Bayham Street, NW1 OEY	CLIENT: Beaver Mill Properties
DRAWING NO.:		2006/143/102	REV: STATUS: Planning Application Drawings
DRAWN:		RL	CHECKED: AC DATE: OCTOBER 2007
<div><div> crawford partnership Architecture ◦ Interior Design ◦ Development</div><div>1a Muswell Hill, London, N10 3TH Tel: 020 8444 2080 · Fax: 020 8444 1180 info@crawfordpartnership.co.uk www.crawfordpartnership.co.uk Company number 3499361</div></div>			

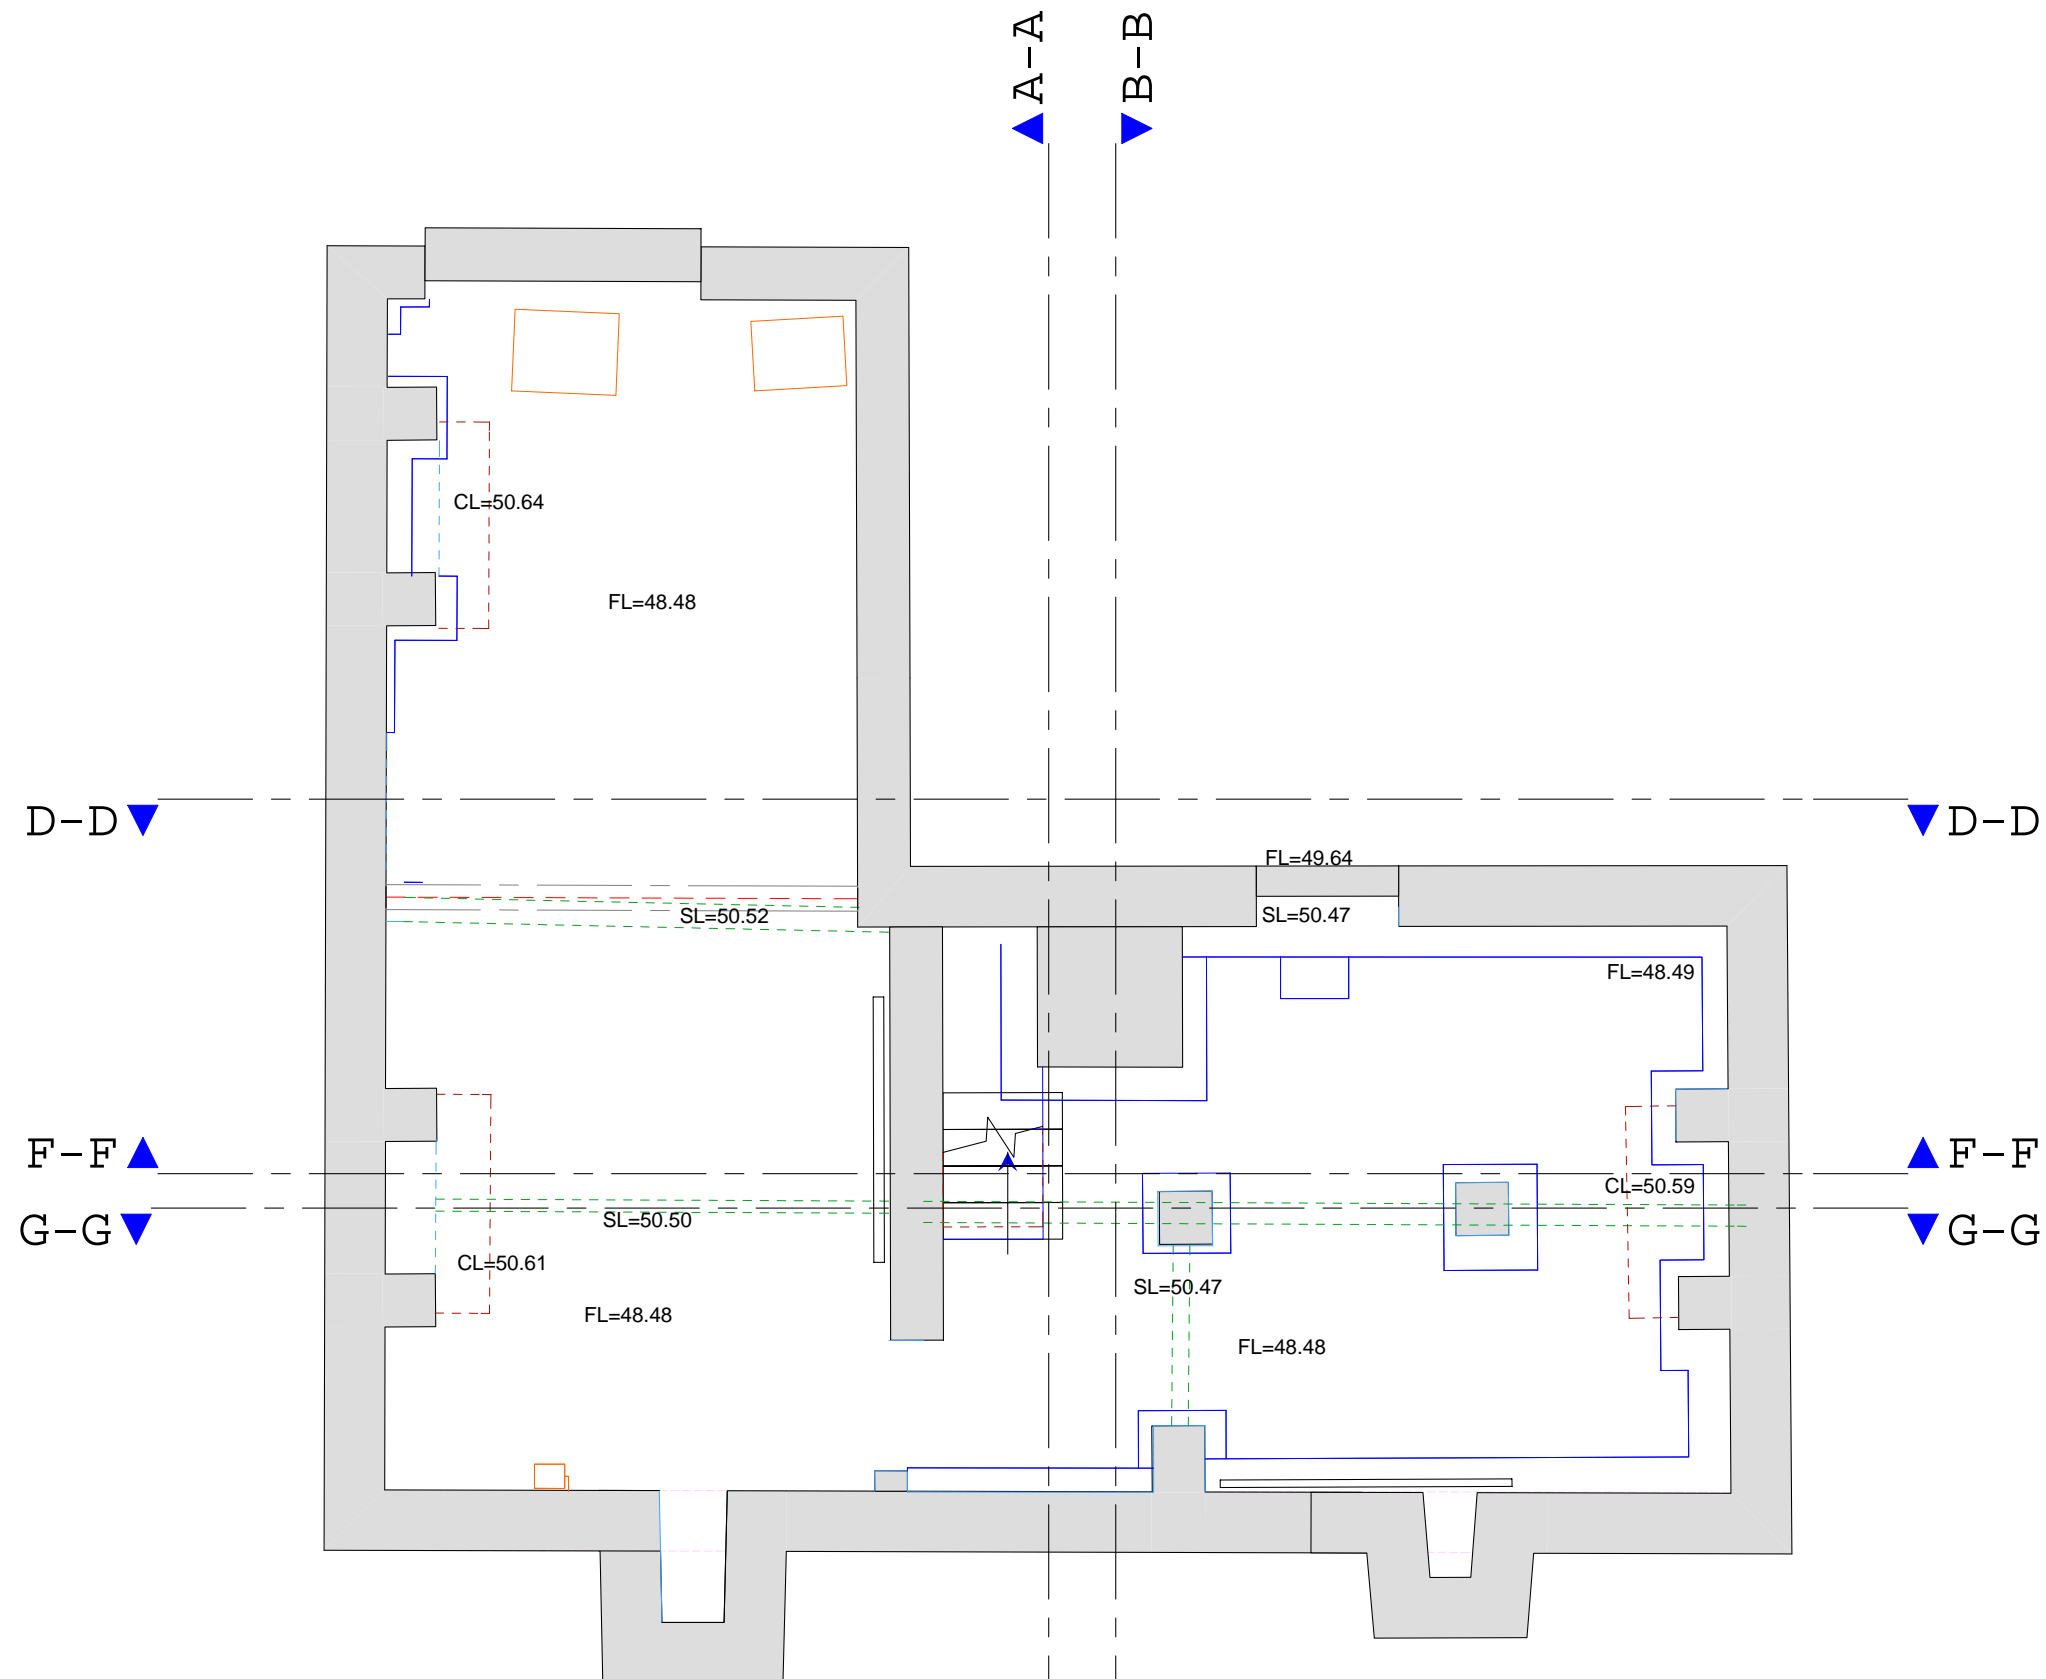Do not scale of this drawing. Report all errors and discrepancies promptly to architects  
All structural information to be taken from engineers drawings



REV:			
REV:			
REV:			
REV: A			
DRAWING TITLE:		EXISTING LOWER GROUND FLOOR	SCALE: 1:50 @ A1
PROJECT: 9a Bayham Street, NW1 OEY		CLIENT: Beaver Mill Properties	
DRAWING NO.: 2006/143/100		REV:	STATUS: Planning Application Drawings
DRAWN: RL		CHECKED: AC	DATE: OCTOBER 2007
 <div>  <div> 1a Muswell Hill, London, N10 3TH  Tel: 020 8444 2080 · Fax: 020 8444 1180  info@crawfordpartnership.co.uk  www.crawfordpartnership.co.uk  Company number 3499361 </div> </div>			
Architecture    Interior Design    Development			


NOTES:


Do not scale of this drawing. Report all errors and discrepancies promptly to architects

All structural information to be taken from engineers drawings




EXISTING REAR ELEVATION

REV:			
REV:			
REV:			
REV: A			
DRAWING TITLE: EXISTING REAR ELEVATION		SCALE: 1:100 @ A3	
PROJECT: 9a Bayham Street, NW1 OEY		CLIENT: Beaver Mill Properties	
DRAWING NO.: 2006/143/202		REV:	STATUS: Planning Application Drawings
DRAWN: RL	CHECKED: AC	OCTOBER 2007	
<div><div> <b>crawford partnership</b> Architecture ◦ Interior Design ◦ Development</div><div>1a Muswell Hill, London, N10 3TH Tel: 020 8444 2080 - Fax: 020 8444 1180 info@crawfordpartnership.co.uk www.crawfordpartnership.co.uk Company number 3499361</div></div>			

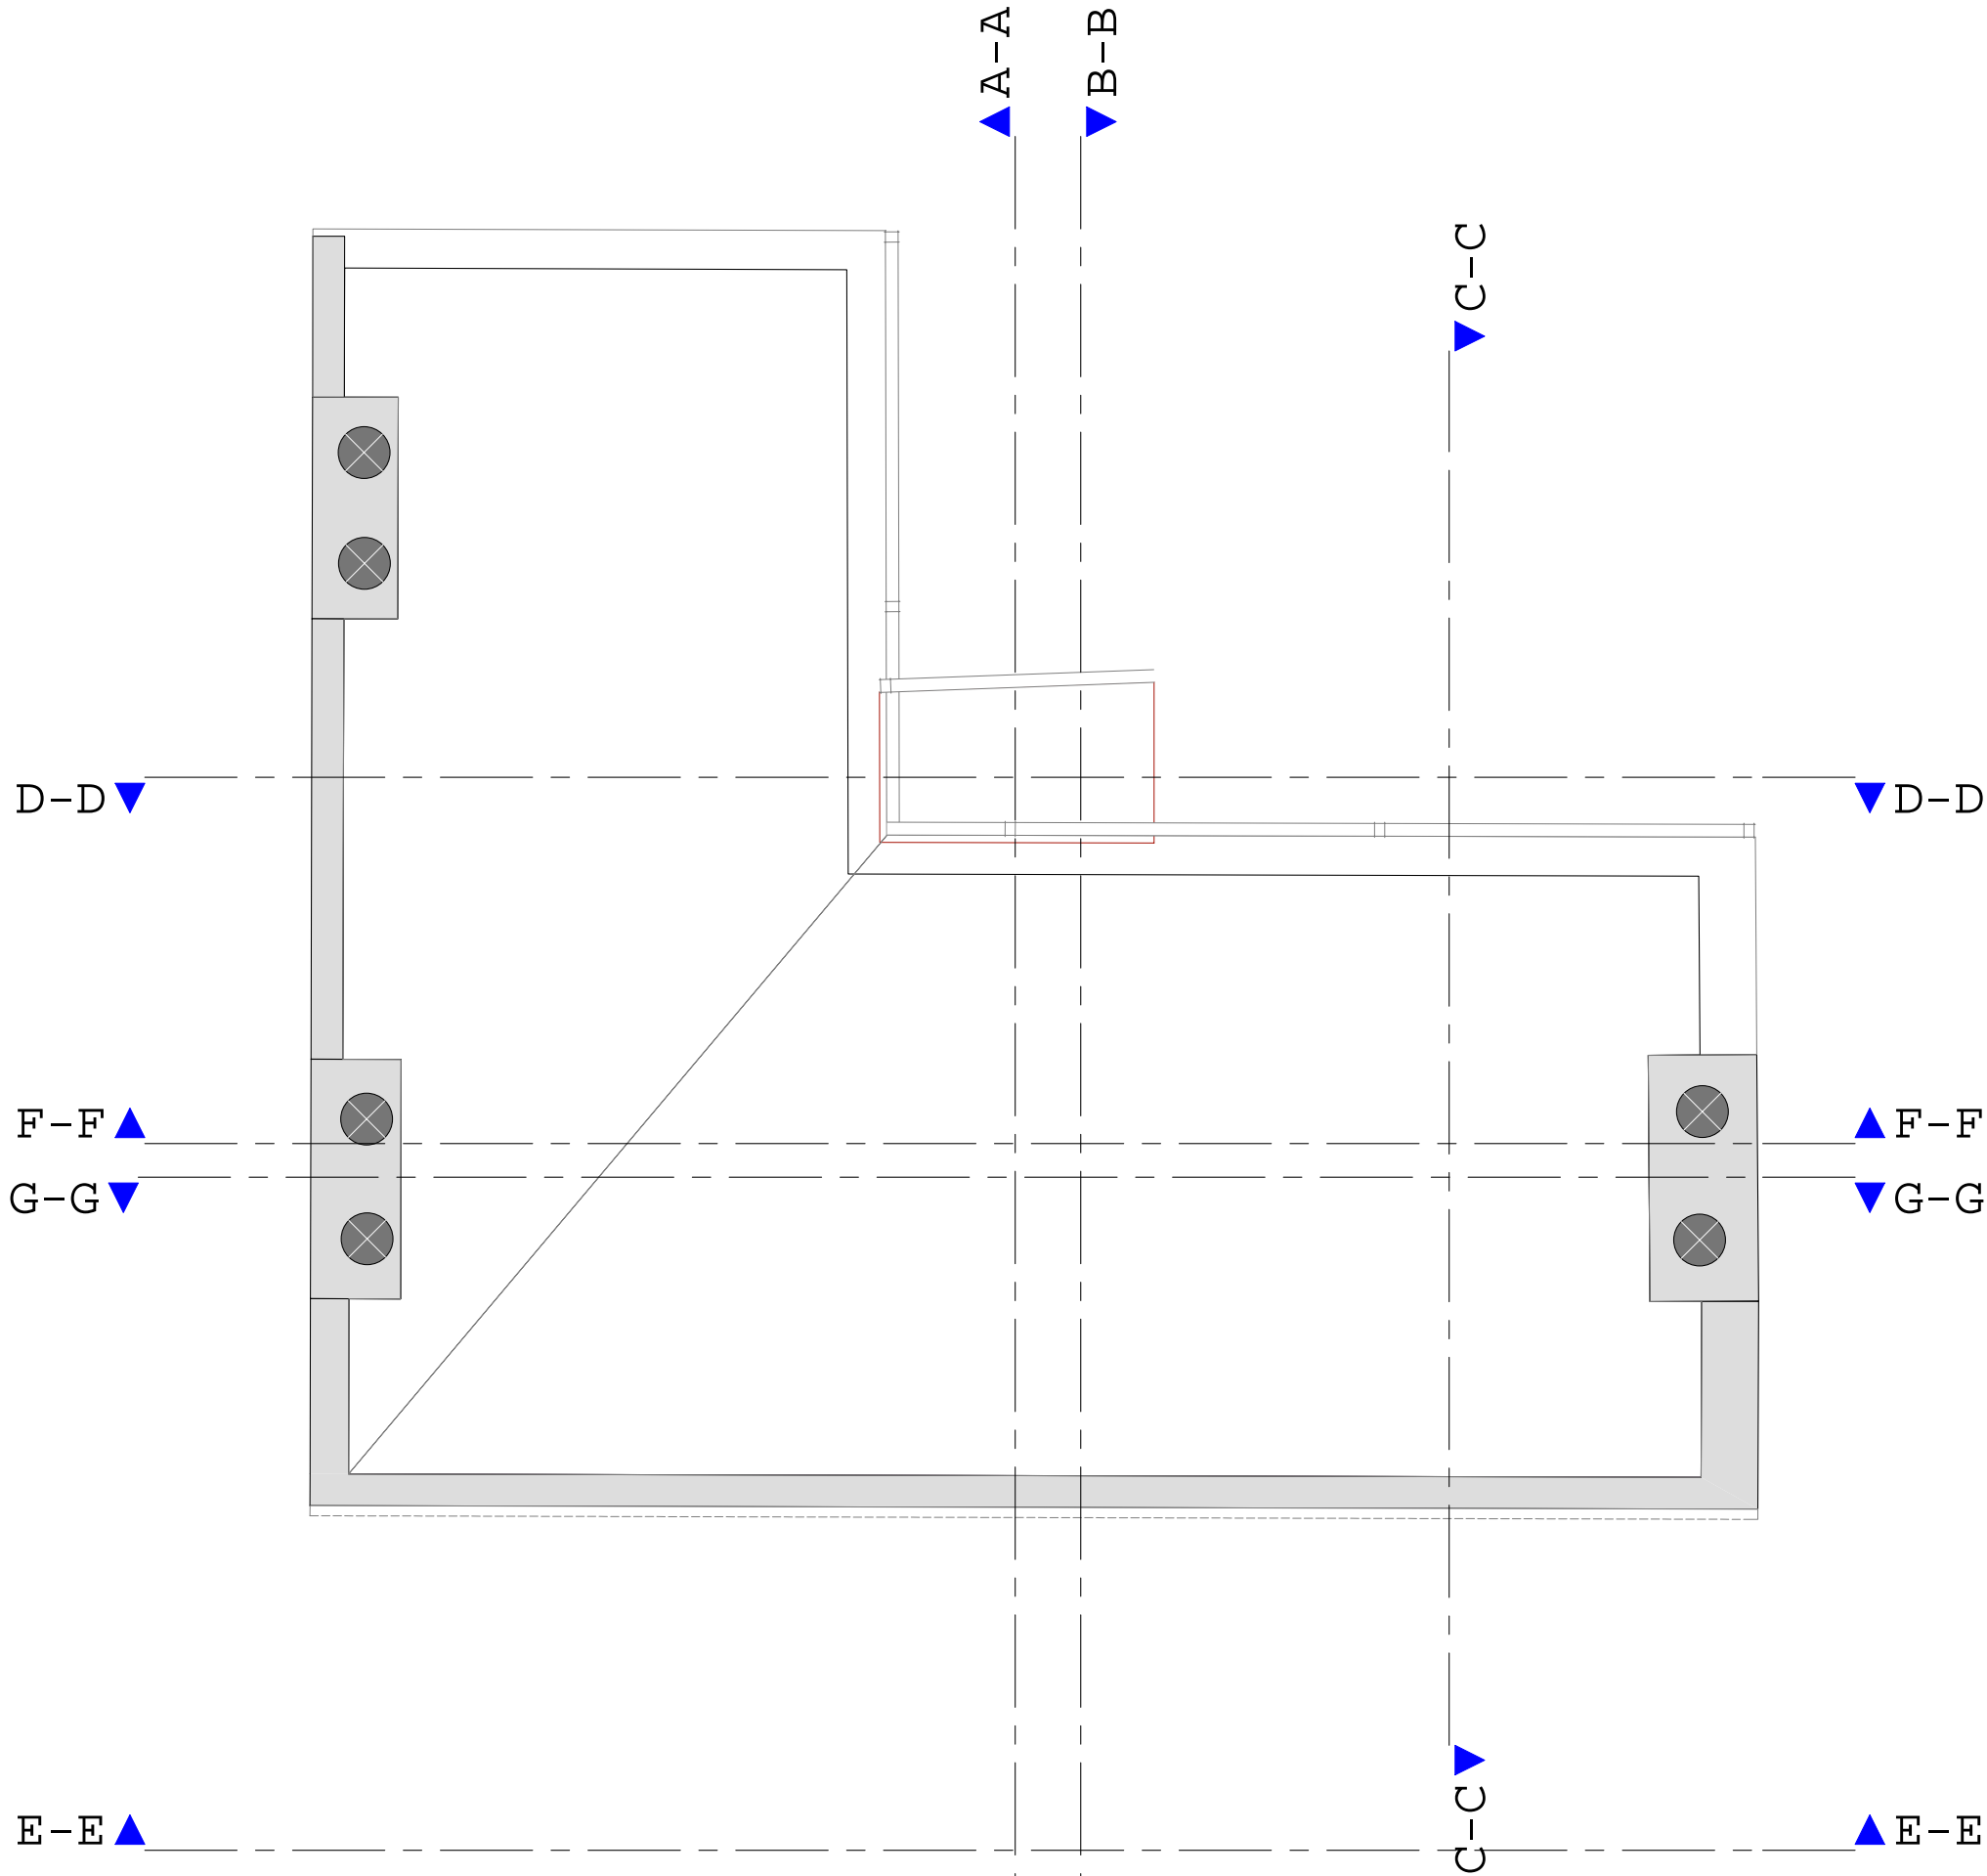


NOTES:

Do not scale of this drawing. Report all errors and discrepancies promptly to architects  
All structural information to be taken from engineers drawings


REV:			
REV:			
REV:			
REV: A			
DRAWING TITLE: EXISTING ROOF PLAN		SCALE: 1:50 @ A1	
PROJECT: 9a Bayham Street, NW1 OEY		CLIENT: Beaver Mill Properties	
DRAWING NO.: 2006/143/107		REV:	STATUS: Planning Application Drawings
DRAWN: RL		CHECKED: AC	DATE: OCTOBER 2007
<div><div><div><div>crawford partnership</div><div>Architecture ◦ Interior Design ◦ Development</div></div></div><div><div>1a Muswell Hill, London, N10 3TH</div><div>Tel: 020 8444 2080 · Fax: 020 8444 1180</div><div>info@crawfordpartnership.co.uk</div><div>www.crawfordpartnership.co.uk</div><div>Company number 3499361</div></div></div>			

NOTES:

Do not scale of this drawing. Report all errors and discrepancies promptly to architects  
All structural information to be taken from engineers drawings

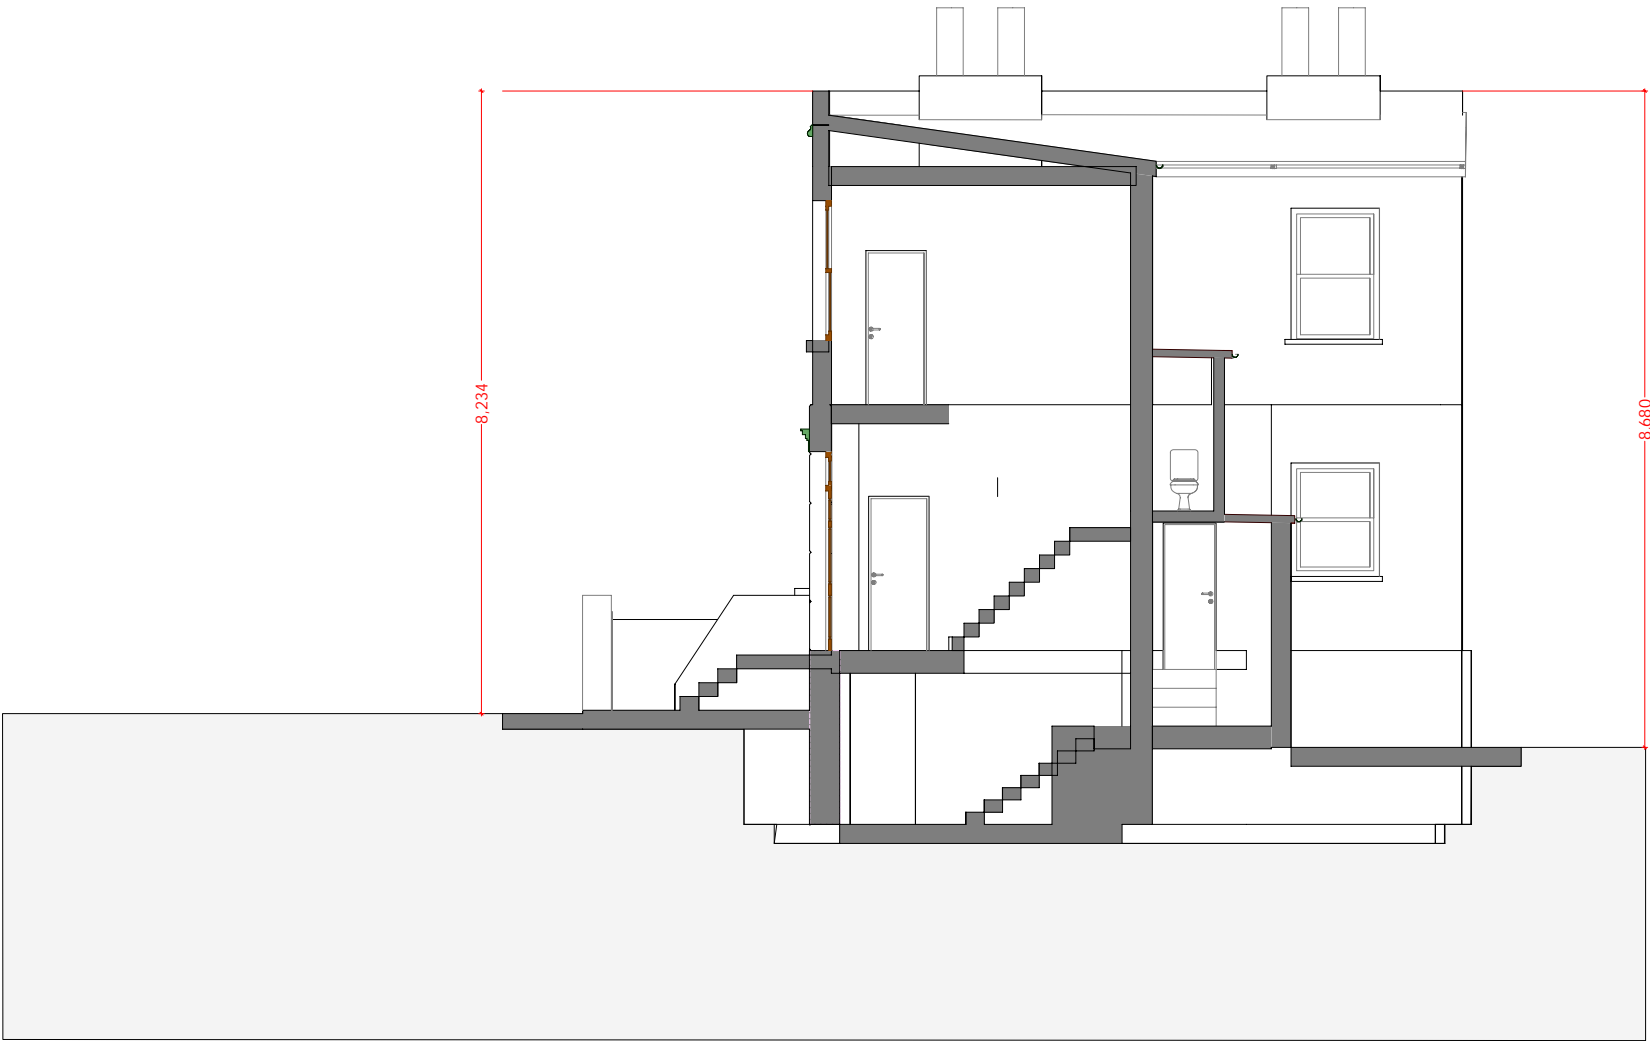

EXISTING SECTION A-A

REV:			
REV:			
REV:			
REV: A			
DRAWING TITLE: EXISTING SECTION A-A		SCALE: 1:100 @ A3	
PROJECT: 9a Bayham Street, NW1 OEY		CLIENT: Beaver Mill Properties	
DRAWING NO.: 2006/143/300		REV:	STATUS: Planning Application Drawings
DRAWN: RL		CHECKED: AC	OCTOBER 2007
<div><div><div><div><div>crawford partnership</div><div>Architecture ◦ Interior Design ◦ Development</div></div><div><div>1a Muswell Hill, London, N10 3TH</div><div>Tel: 020 8444 2080 • Fax: 020 8444 1180</div><div>info@crawfordpartnership.co.uk</div><div>www.crawfordpartnership.co.uk</div><div>Company number 3499361</div></div></div></div></div>			