
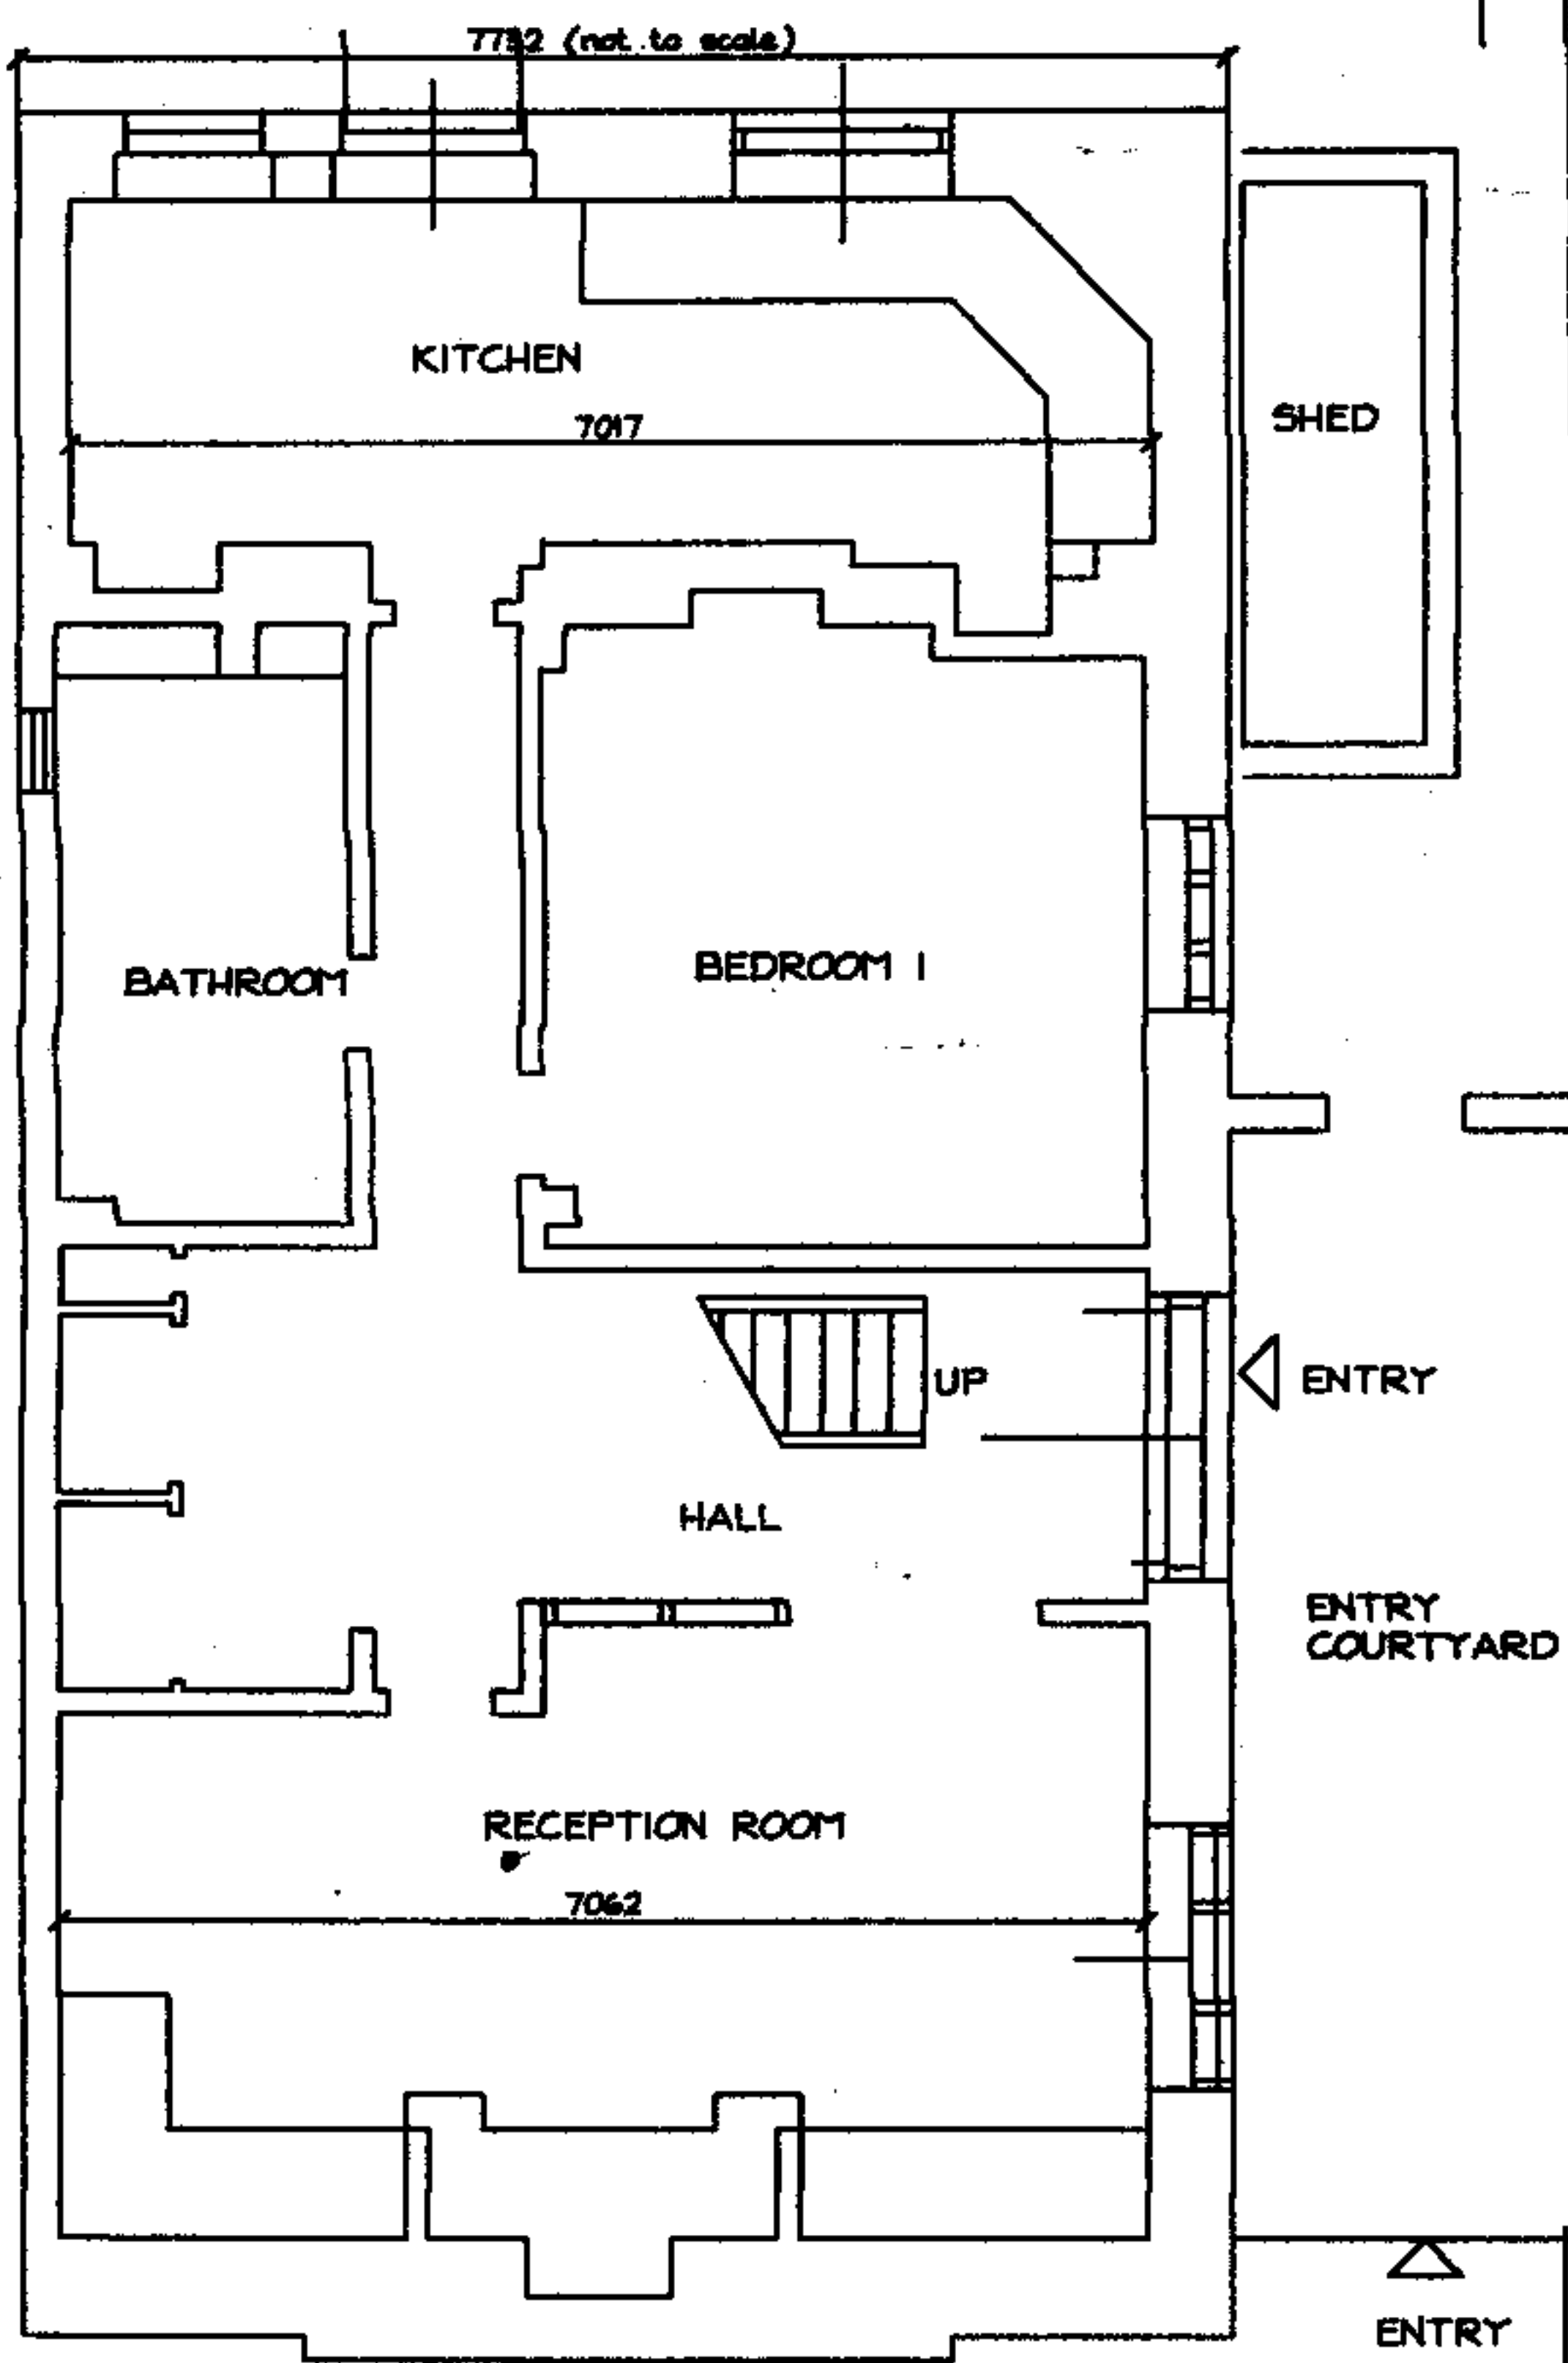


REAR ELEVATION  
EXISTING

NOT TO BE USED FOR CONSTRUCTION PURPOSES  
ALL DIMENSIONS SCALED OR FIGURED TO BE VERIFIED BY SITE MEASUREMENT

DAVID WEBB CHARTERED ARCHITECT  
BENTWITCHEN BARNES BENTWITCHEN SOUTH MOLTON DEVON EX36 3HA

CLIENT:	MR & MRS L E HUTCHINS	DATE:	SEPTEMBER 2007
PROJECT:	51 UPPER PARK ROAD, NW3 2UL	SCALE:	1:50
DRAWING:	EXISTING ELEVATION	DRAWING NO:	UPR/06


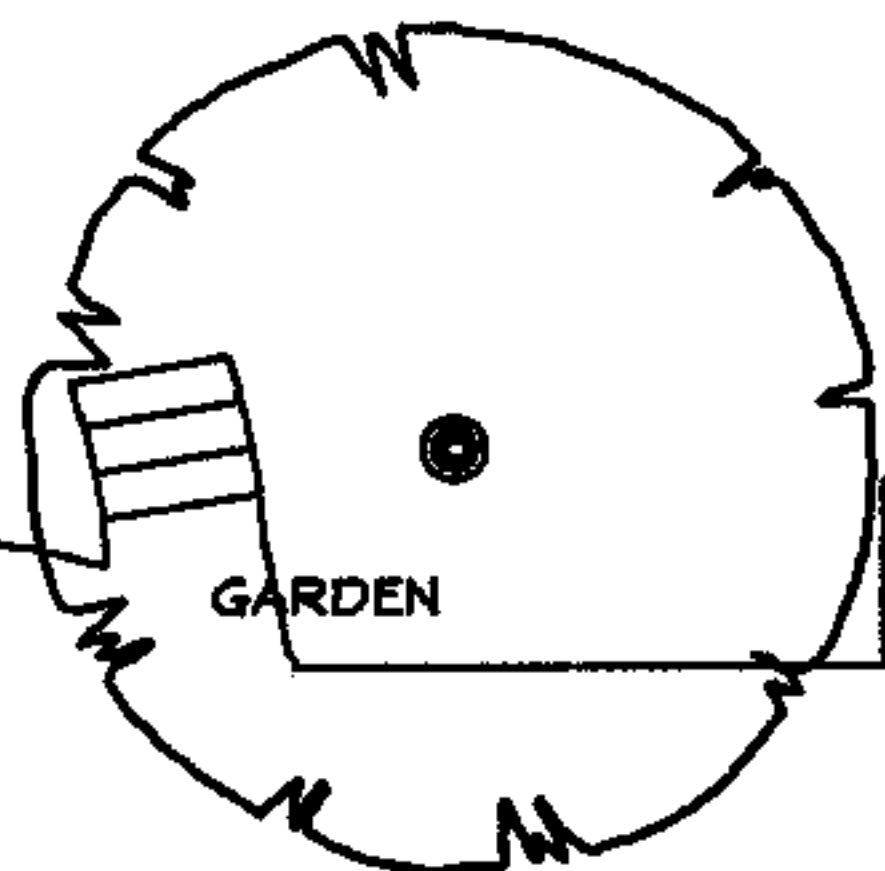


GROUND FLOOR  
EXISTING



FRONT AREA

UPPER PARK ROAD

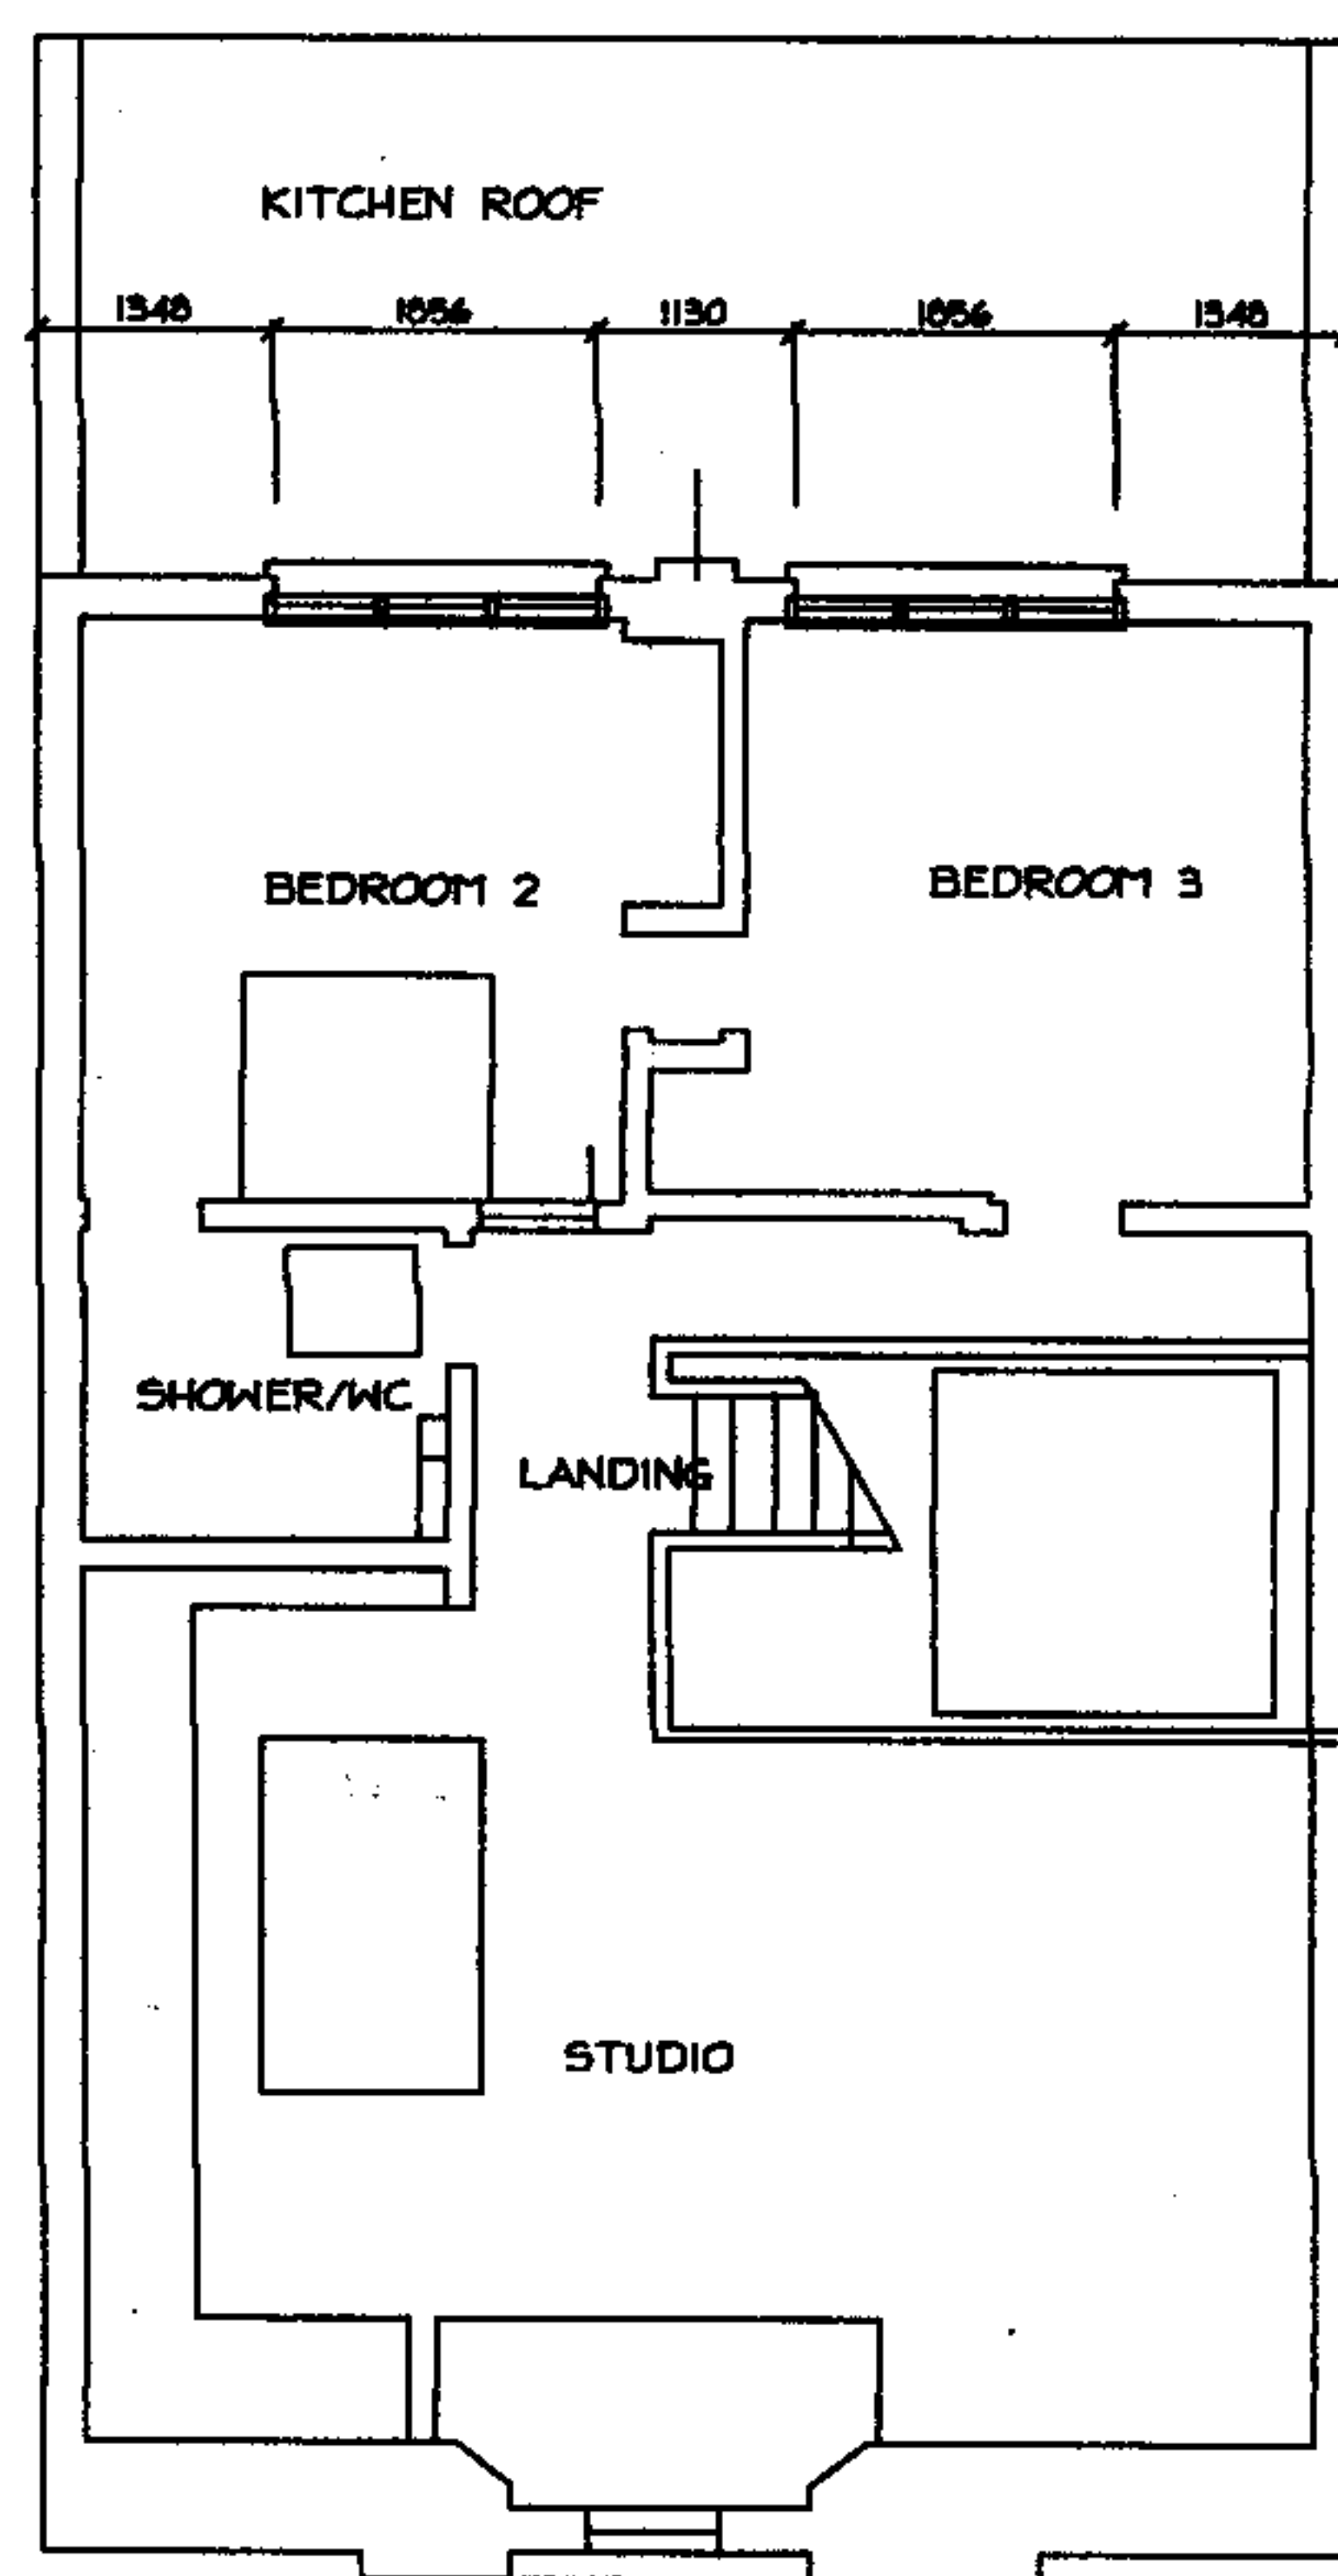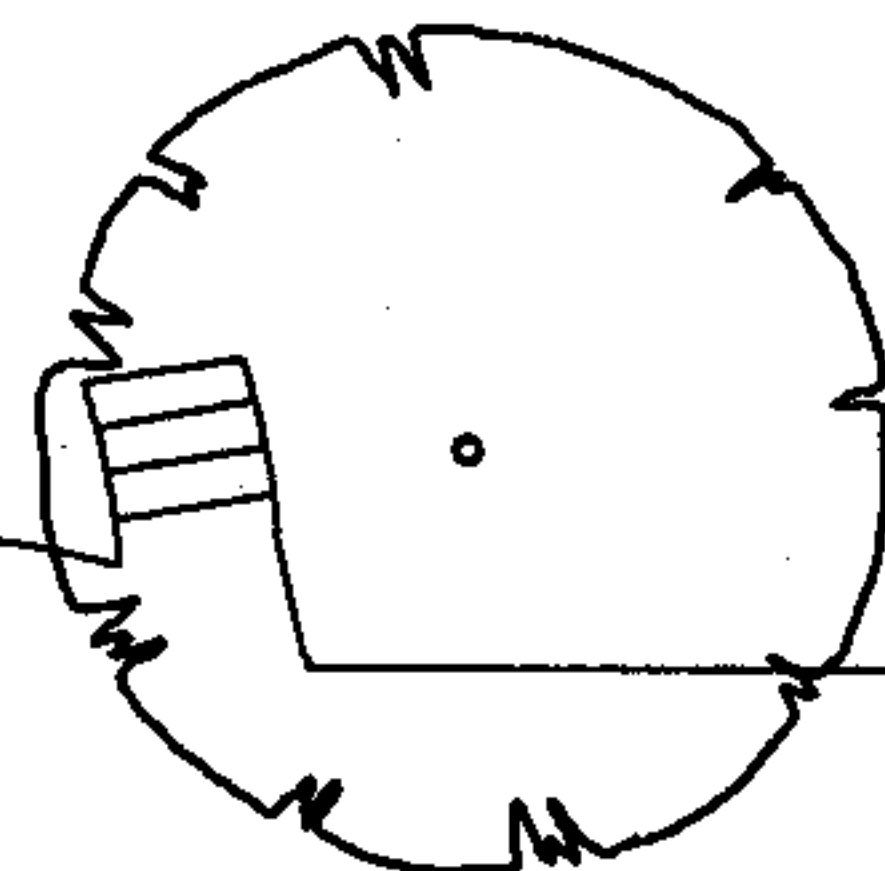

FIRST FLOOR  
EXISTING

NOT TO BE USED FOR CONSTRUCTION PURPOSES  
ALL DIMENSIONS SCALED OR FIGURED TO BE VERIFIED BY SITE MEASUREMENT

DAVID WEBB CHARTERED ARCHITECT  
BENTWITCHEN BARNs BENTWITCHEN SOUTH MOLTON DEVON EX36 3HA

CLIENT: MR & MRS L E HUTCHINS DATE: SEPTEMBER 2007

PROJECT: 51 UPPER PARK ROAD, NW3 2UL SCALE: 1:100

DRAWING: EXISTING PLANS DRAWING NO: UPR/05