

**Ground Floor Plan : Proposed in Context of Site**  
**Scale 1:200**




**No. 84 Greencroft Gardens :  
 Left Rear Elevation**



**No. 84 Greencroft Gardens :  
 Right Rear Elevation**


**Existing Context Photographs**

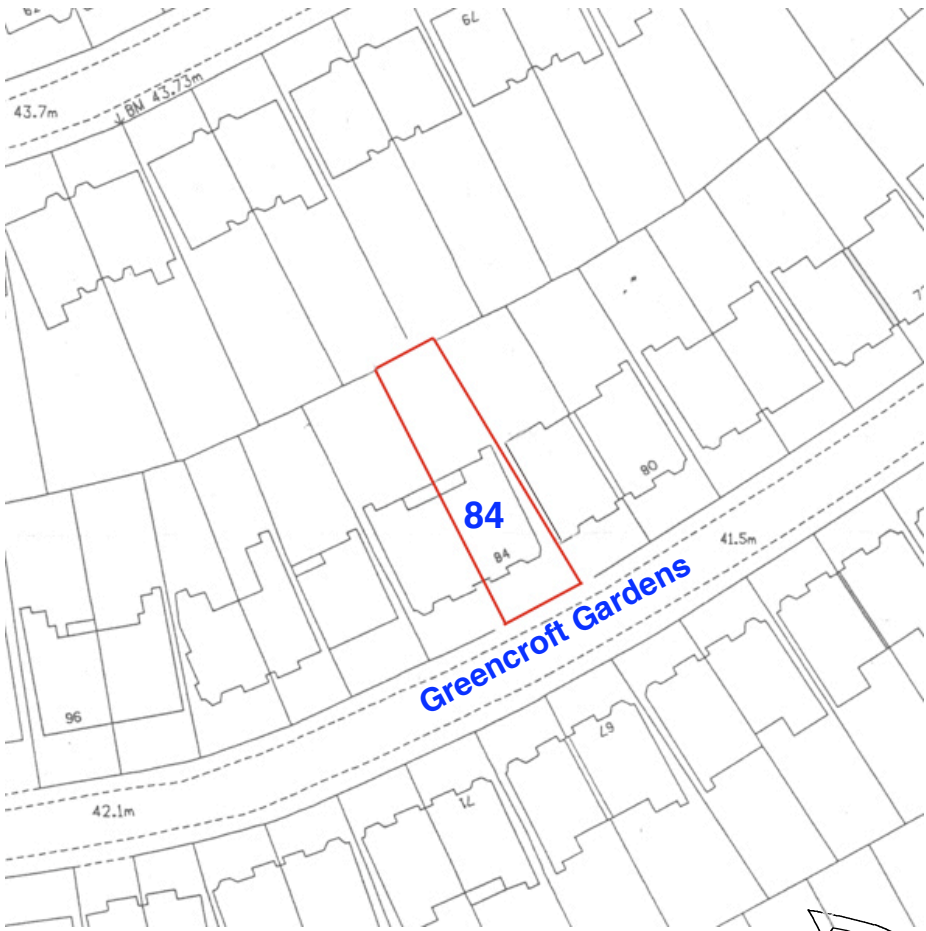

**OS Location Plan -  
 84 Greencroft Gardens**  
**Scale 1:1250 approx**

Reproduced from the Ordnance Survey  
 Map with permission of the Controller of  
 the Stationery Office Crown Copyright  
 reserved  
 Licence No. AR 187240

**NORTH**

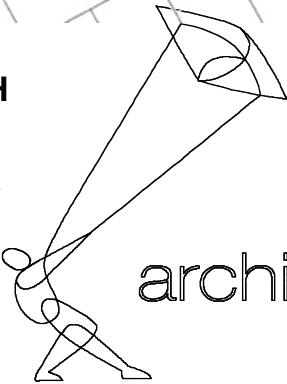

**Important Notes:**

1. This drawing has been based upon a survey that was itself based on OUTLINE measurements NOT a full measured survey. As a result considerable attention to the dimensions of any proposed works must be applied, taking site dimensions and templates as necessary.
2. While this drawing can be used as a base drawing for construction purposes, it is VERY IMPORTANT that all dimensions are checked carefully before any work commences or any materials are ordered.
3. This drawing can be used as part of a planning application, although your case officer might ask for more specific information. For more information on planning applications, please speak your architect.
4. Where applicable, a suitable Structural Engineer and/or a Party Wall Surveyor should be consulted. Although as far as possible these instances have been indicated, this is not necessarily exhaustive and the whole scope of proposed works should be reviewed.
5. Unless other arrangements have been specifically made, your building contractor should serve Building Notices, as and where applicable, to your local authority to satisfy the requirements of the Building Regulations. Your building contractor should also liaise with the Building Control Officer regarding routine inspections of the work.

**Please note that as it stands this drawing does not include all of the detail necessary for a Full Plans Building Regulations Application.**

This is a 'scheme level drawing' and is intended to illustrate the general arrangement of the project proposals.

While this drawing can be used as a base drawing for construction purposes, your building contractor may require more information.

It is therefore important to discuss with your architect and builder together, where more detail might be appropriate. See: Section G of the Services Menu.

- You might need more detailed design / drawings for this section.
  - You might need to consult a structural engineer for this section.
  - You might need to consult a party wall surveyor for this section.
- Where you see this symbol it means that it may be beneficial to have more detailed design drawings prepared to illustrate an element or elements of the proposal in more detail so that your building contractor can more fully understand the intention of the design. For more information please consult our 'services menu' (also available on our website).
- Where you see this symbol it means that structural calculations/structural design may be required, both of which should be undertaken by a suitable Structural Engineer. Your architect can explain in more detail and can point you in the right direction. (See note 4 above)
- Where you see this symbol it means that you may need to take action in order to comply with the Party Wall Act and it may be wise to consult a suitable Party Wall Surveyor. Your architect can explain in more detail and can point you in the right direction. (See note 4 above)

**scheme level**  
 based on survey from outline

PROJECT NAME: <b>Flat 1, 84 Greencroft Gardens, NW6 3JQ</b>			
DRAWING NAME: <b>GROUND FLOOR PLAN + OS PLAN + EXISTING CONTEXT PHOTOGRAPHS</b>			
architectyourhome camden		4 Dartmouth Park Road, London NW6 1SY T: 07759 079 801 F: 020 7485 7503 E: camden@architectyourhome.com	
DWG NO: <b>03</b>	JOB NO: <b>08-094</b>	DATE: <b>17 JUNE 2007</b>	All dimensions are in millimetres All dimensions to be checked on site.  © architectyourhome
REVISION: -	SCALE: <b>1:50@A3</b>	DRAWN BY: <b>NB/AB</b>	