



Do not scale from this drawing.
Contractor to take and check all dimensions on site before work commences.
Discrepancies to be reported to the architect.
Subcontractor to verify all dimensions on site before making a shop drawing commencing manufacture.
This drawing is copyright. (c) 2008

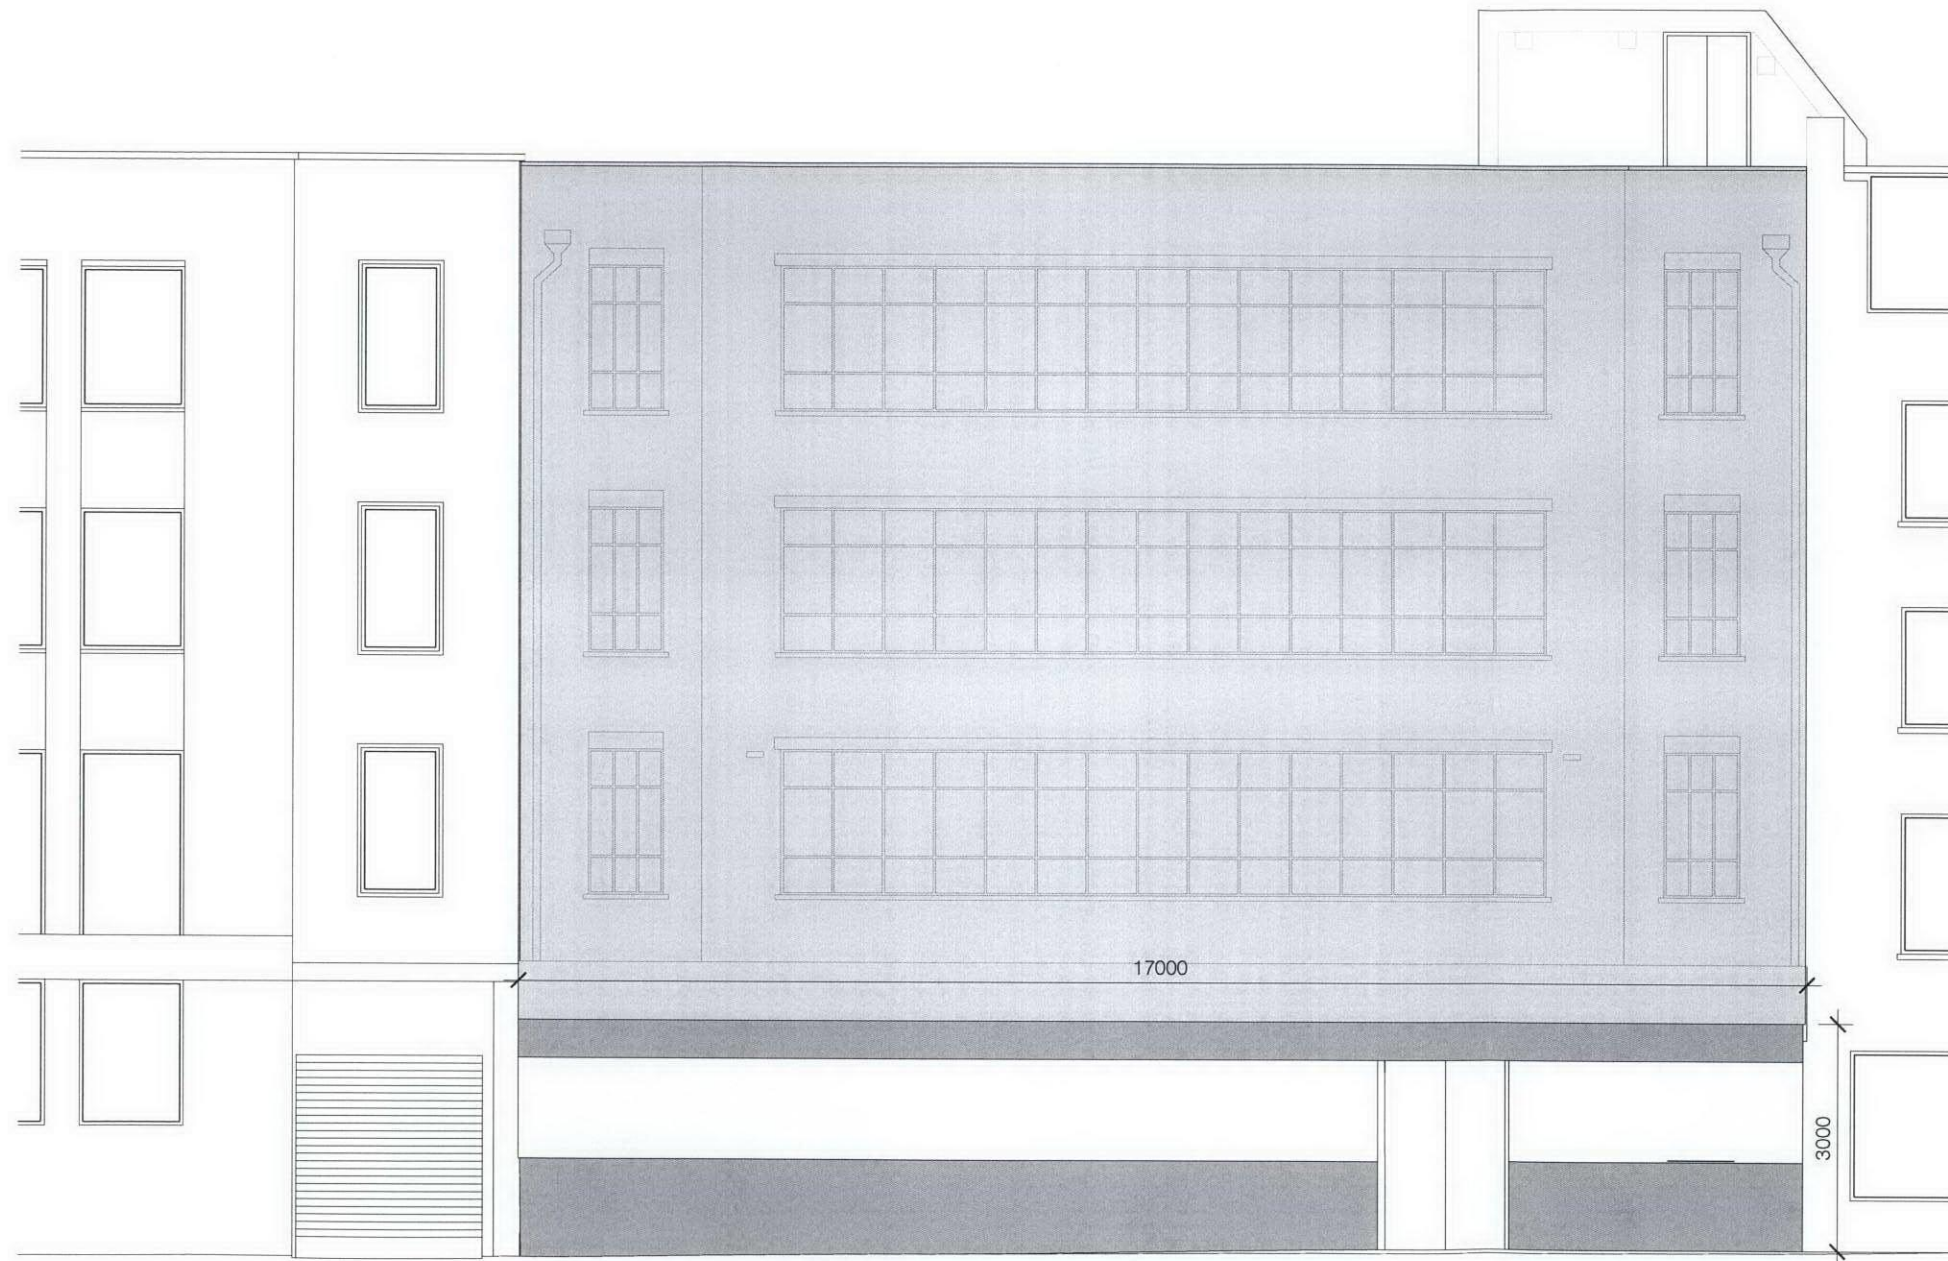

01 Front elevation
EX001 Scale 1:50 @ A1

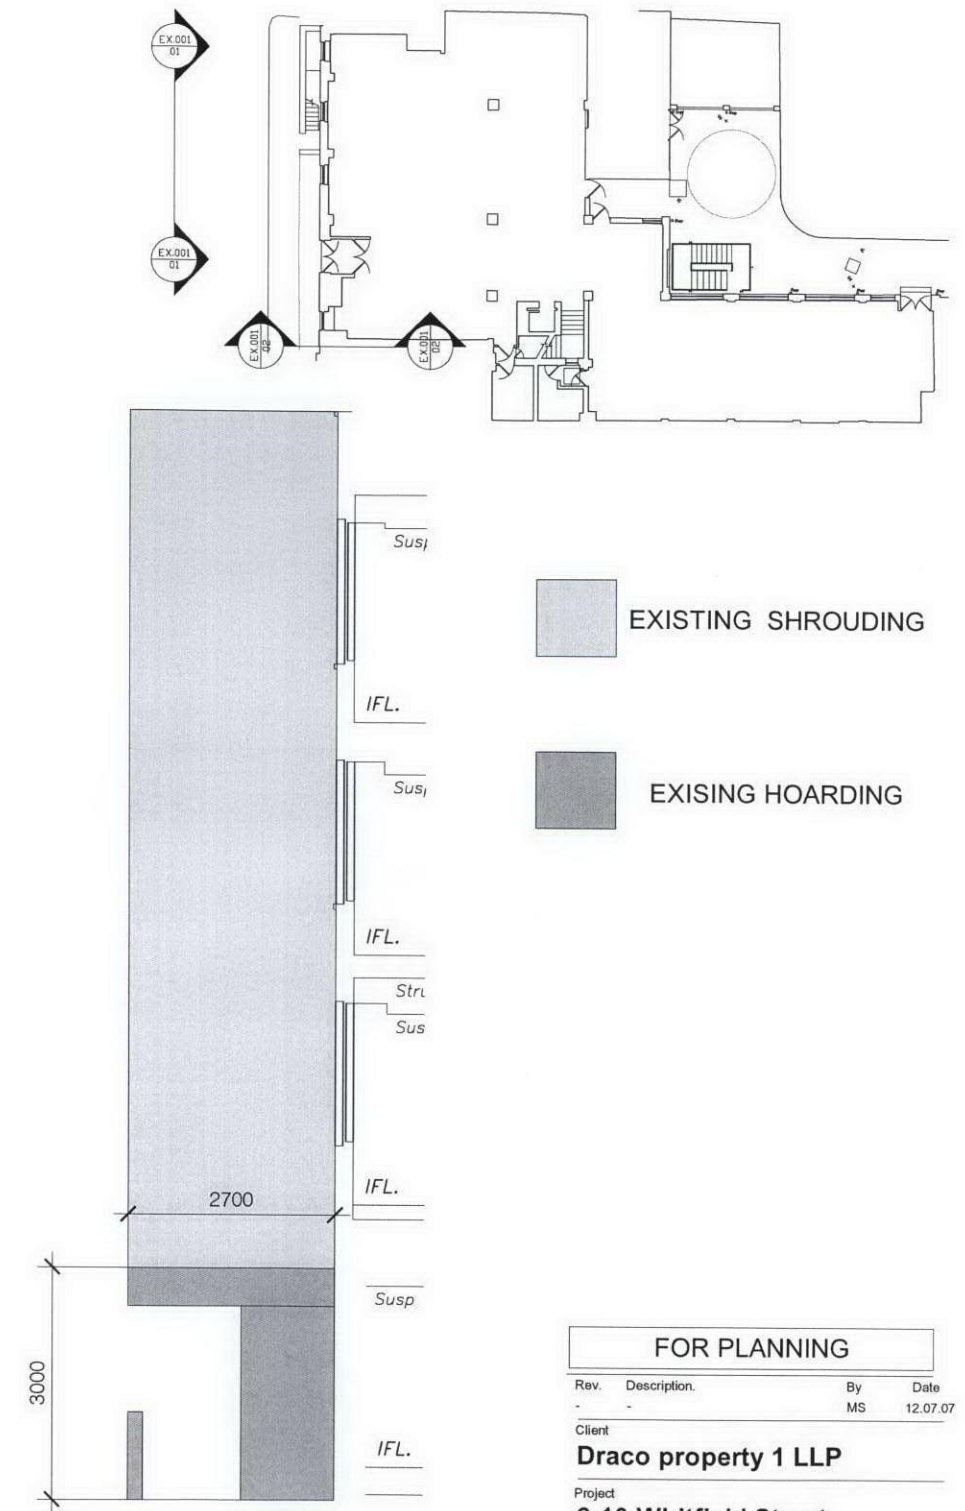

02 Side elevation
EX001 Scale 1:50 @ A1

FOR PLANNING

Rev.	Description.	By	Date
-	-	MS	12.07.07

Client
Draco property 1 LLP

Project
6-10 Whitfield Street

Title
**Existing front Elevation
hoarding**

Drawing No.	Rev.
0503 EX.001	-

Scale	Date	Drawn	Checked
1:50 @ A1 1:100 @ A3	12.04.07	CC	DD


BARR GAZETAS

Eastgate House
16-19 Eastcastle Street
London W1W 8DA
t: 020 7636 5581 f: 020 7636 6865
www.barrgazetas.com



01. VIEW OF 6-10 WHITFIELD STREET WITH EXISTING HOARDING AND SHROUDING

Do not scale from this drawing.
Contractor to take and check all dimensions on site before work commences.
Discrepancies to be reported to the architect.
Subcontractor to verify all dimensions on site before making a shop drawing commencing manufacture.
This drawing is copyright. (c) 2006

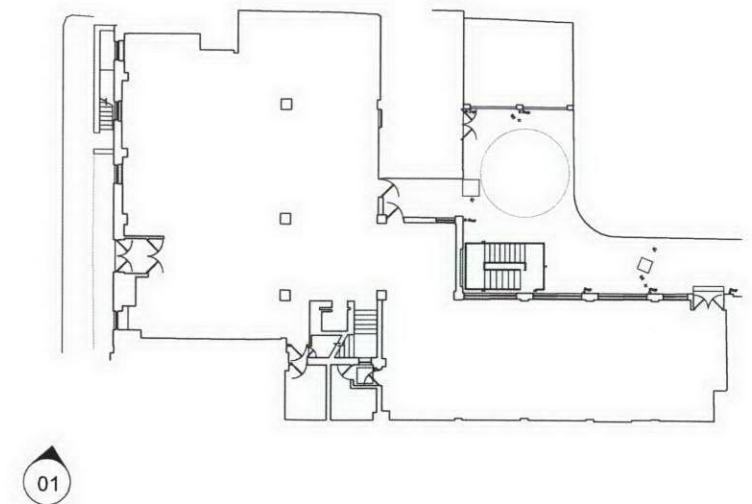

FOR PLANNING				
Rev.	Description.	By	Date	
-	-	MS	12.07.07	
Client				
Draco property 1 LLP				
Project				
6-10 Whitfield Street				
Title				
Existing site photo				
Drawing No.		Rev.		
0503		EX.002		-
Scale		Date	Drawn	Checked
1:50 @ A1		12.04.07	CC	DD
1:100 @ A3				
BARR GAZETAS				
Eastgate House				
16-19 Eastcastle Street				
London W1W 8DA				
t: 020 7636 5581 f: 020 7636 6865				
www.barrgazetas.com				