

Proposed Lower Ground Floor -Flat 36A

Issue	PLANNING
General Notes: THIS DRAWING HAS BEEN PREPARED BY DS DESIGN SOLUTIONS AND THE DATA CONTAINED HEREIN MAY BE USED OR REPRODUCED ONLY WITH DS DESIGN SOLUTIONS' APPROVAL.	



Rev.	Description	Date	Signed	Checked					

Notes: All dimensional discrepancies to be reported to architect The contractor must check all dimensions on site before construction / fabrication
---

--

Scale	Date	Drawn by	Checked by
1:50 @ A1	13.07.2007	PS	DS
Drawing Title			
Proposed Lower Ground Floor Plan Flat 36A			
Project			
36A Hollycroft Avenue London NW3 7QN			

	Studio 18, Liddell Road London NW6 2EW Phone 020 7624 6680 Fax 020 7624 6681 ds@DesignSolutionsUK.com		
	Project no. 07/0174	Drawing no. 010	Revision 01

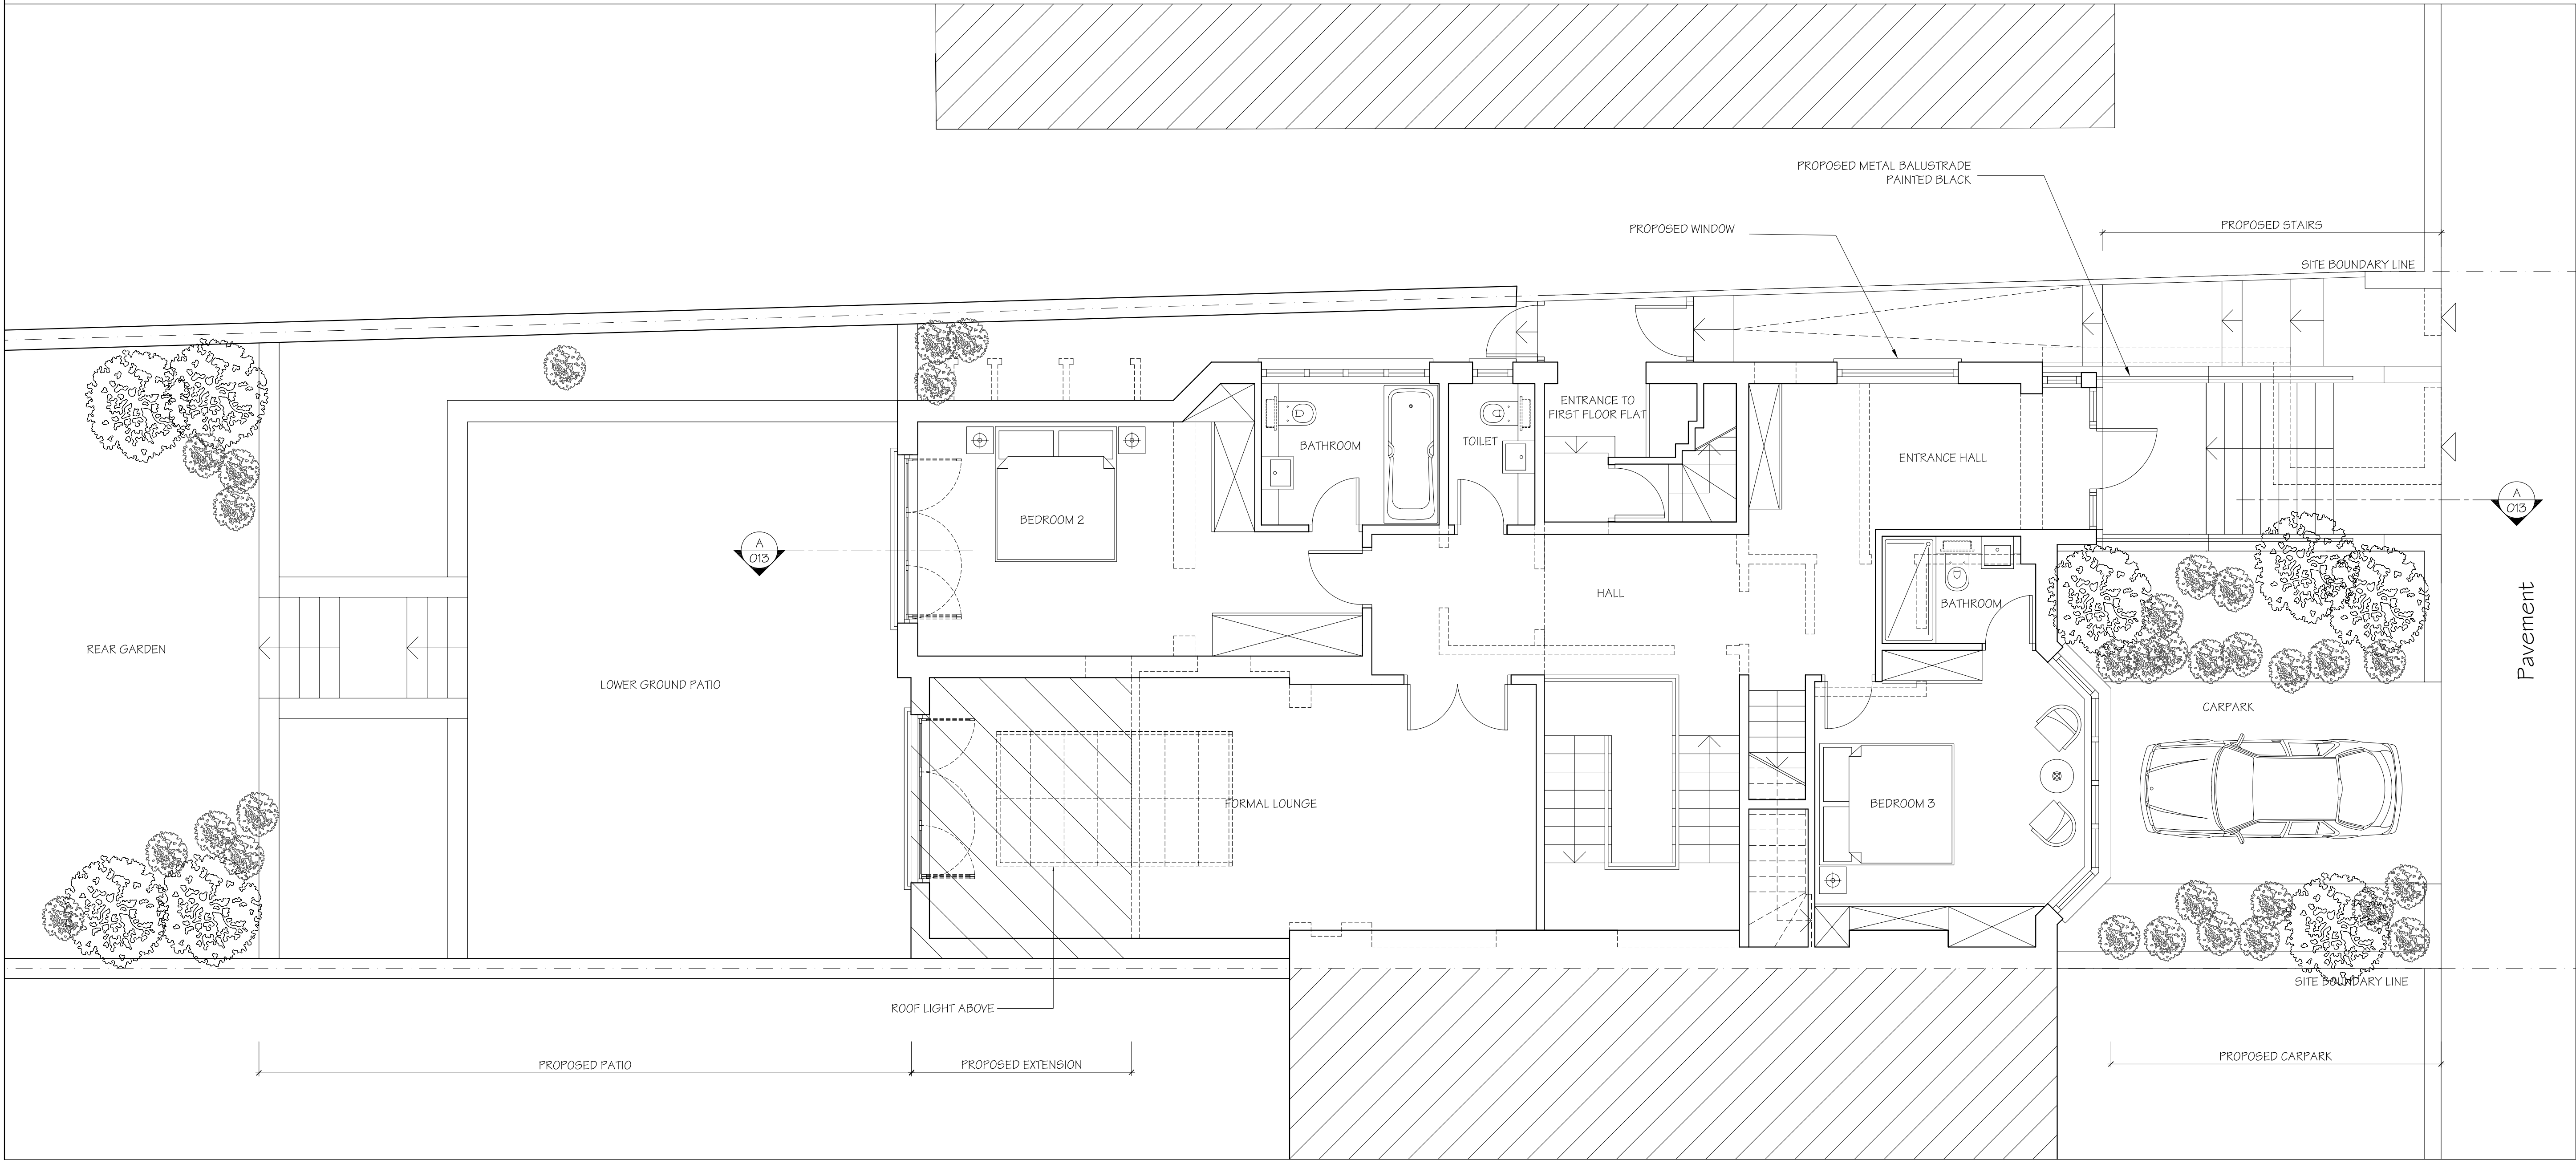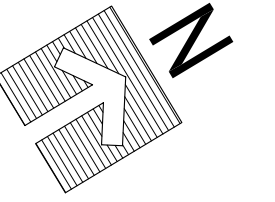

Proposed Ground Floor - Flat 36A

Issue **PLANNING**

General Notes:  
THIS DRAWING HAS BEEN PREPARED BY DS DESIGN SOLUTIONS AND THE DATA CONTAINED HEREIN MAY BE USED OR REPRODUCED ONLY WITH DS DESIGN SOLUTIONS' APPROVAL.

Rev.	Description	Date	Signed	Checked					

Notes:  
All dimensional discrepancies to be reported to architect  
The contractor must check all dimensions on site before construction / fabrication


Scale	Date	Drawn by	Checked by
1:50 @ A1	13.07.2007	PS	DS
Drawing Title			
Proposed Ground Floor Plan Flat 36A			
Project			
36A Hollycroft Avenue London NW3 7QN			

DS

design solutions

Studio 18, Liddell Road  
London NW6 2EW  
Phone 020 7624 6680  
Fax 020 7624 6681  
ds@DesignSolutionsUK.com

Project no.	Drawing no.	Revision
07/0174	011	01

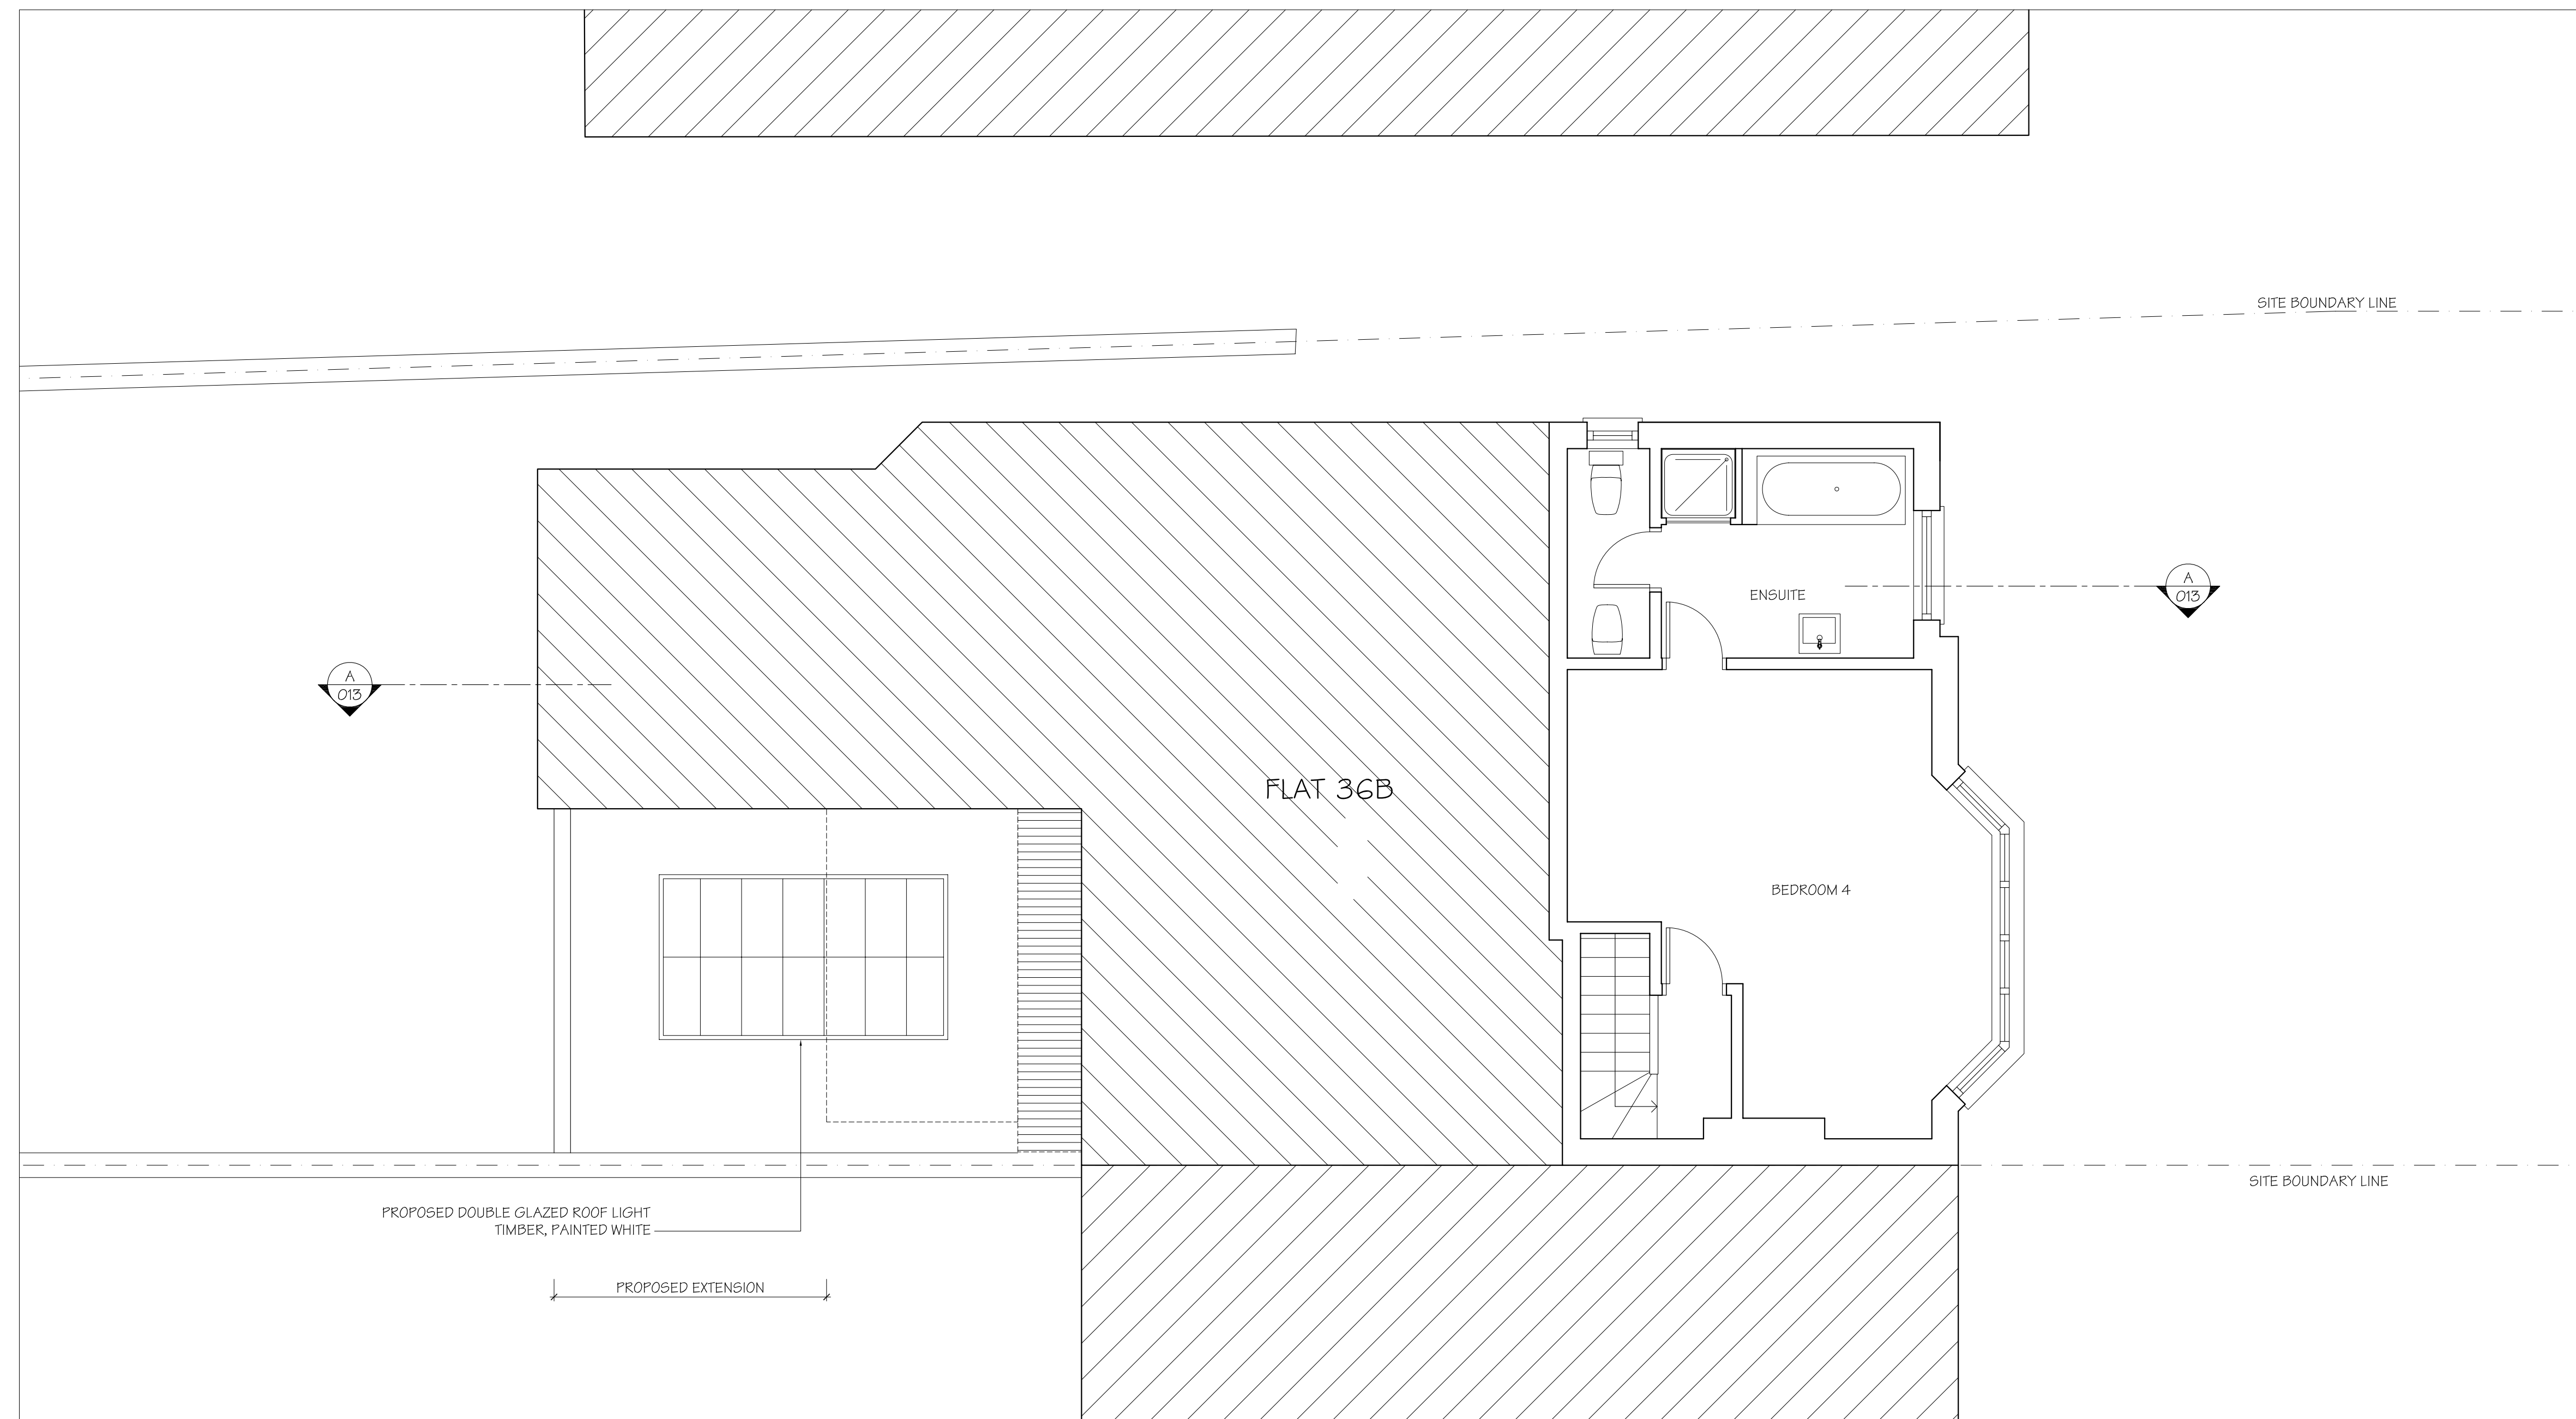

# Issue PLANNING

General Notes:

THIS DRAWING HAS BEEN PREPARED BY DS DESIGN SOLUTIONS AND THE DATA CONTAINED HEREIN MAY BE USED OR REPRODUCED ONLY WITH DS DESIGN SOLUTIONS' APPROVAL.

[illegible]

Notes:

All dimensional discrepancies to be reported to architect

The contractor must check all dimensions on site before construction / fabrication


--	--

Scale	Date	Drawn by	Checked by
1:50 @ A1	13.07.2007	PS	DS
Drawing Title			
Proposed First Floor Plan Flat 36A			
Project			
36A Hollycroft Avenue London NW3 7QN			

**DS**  
design solutions

Studio 18, Liddell Road  
London N W 6 2EW  
Phone 020 7624 6680  
Fax 020 7624 6681

ds@DesignSolutionsUK.com

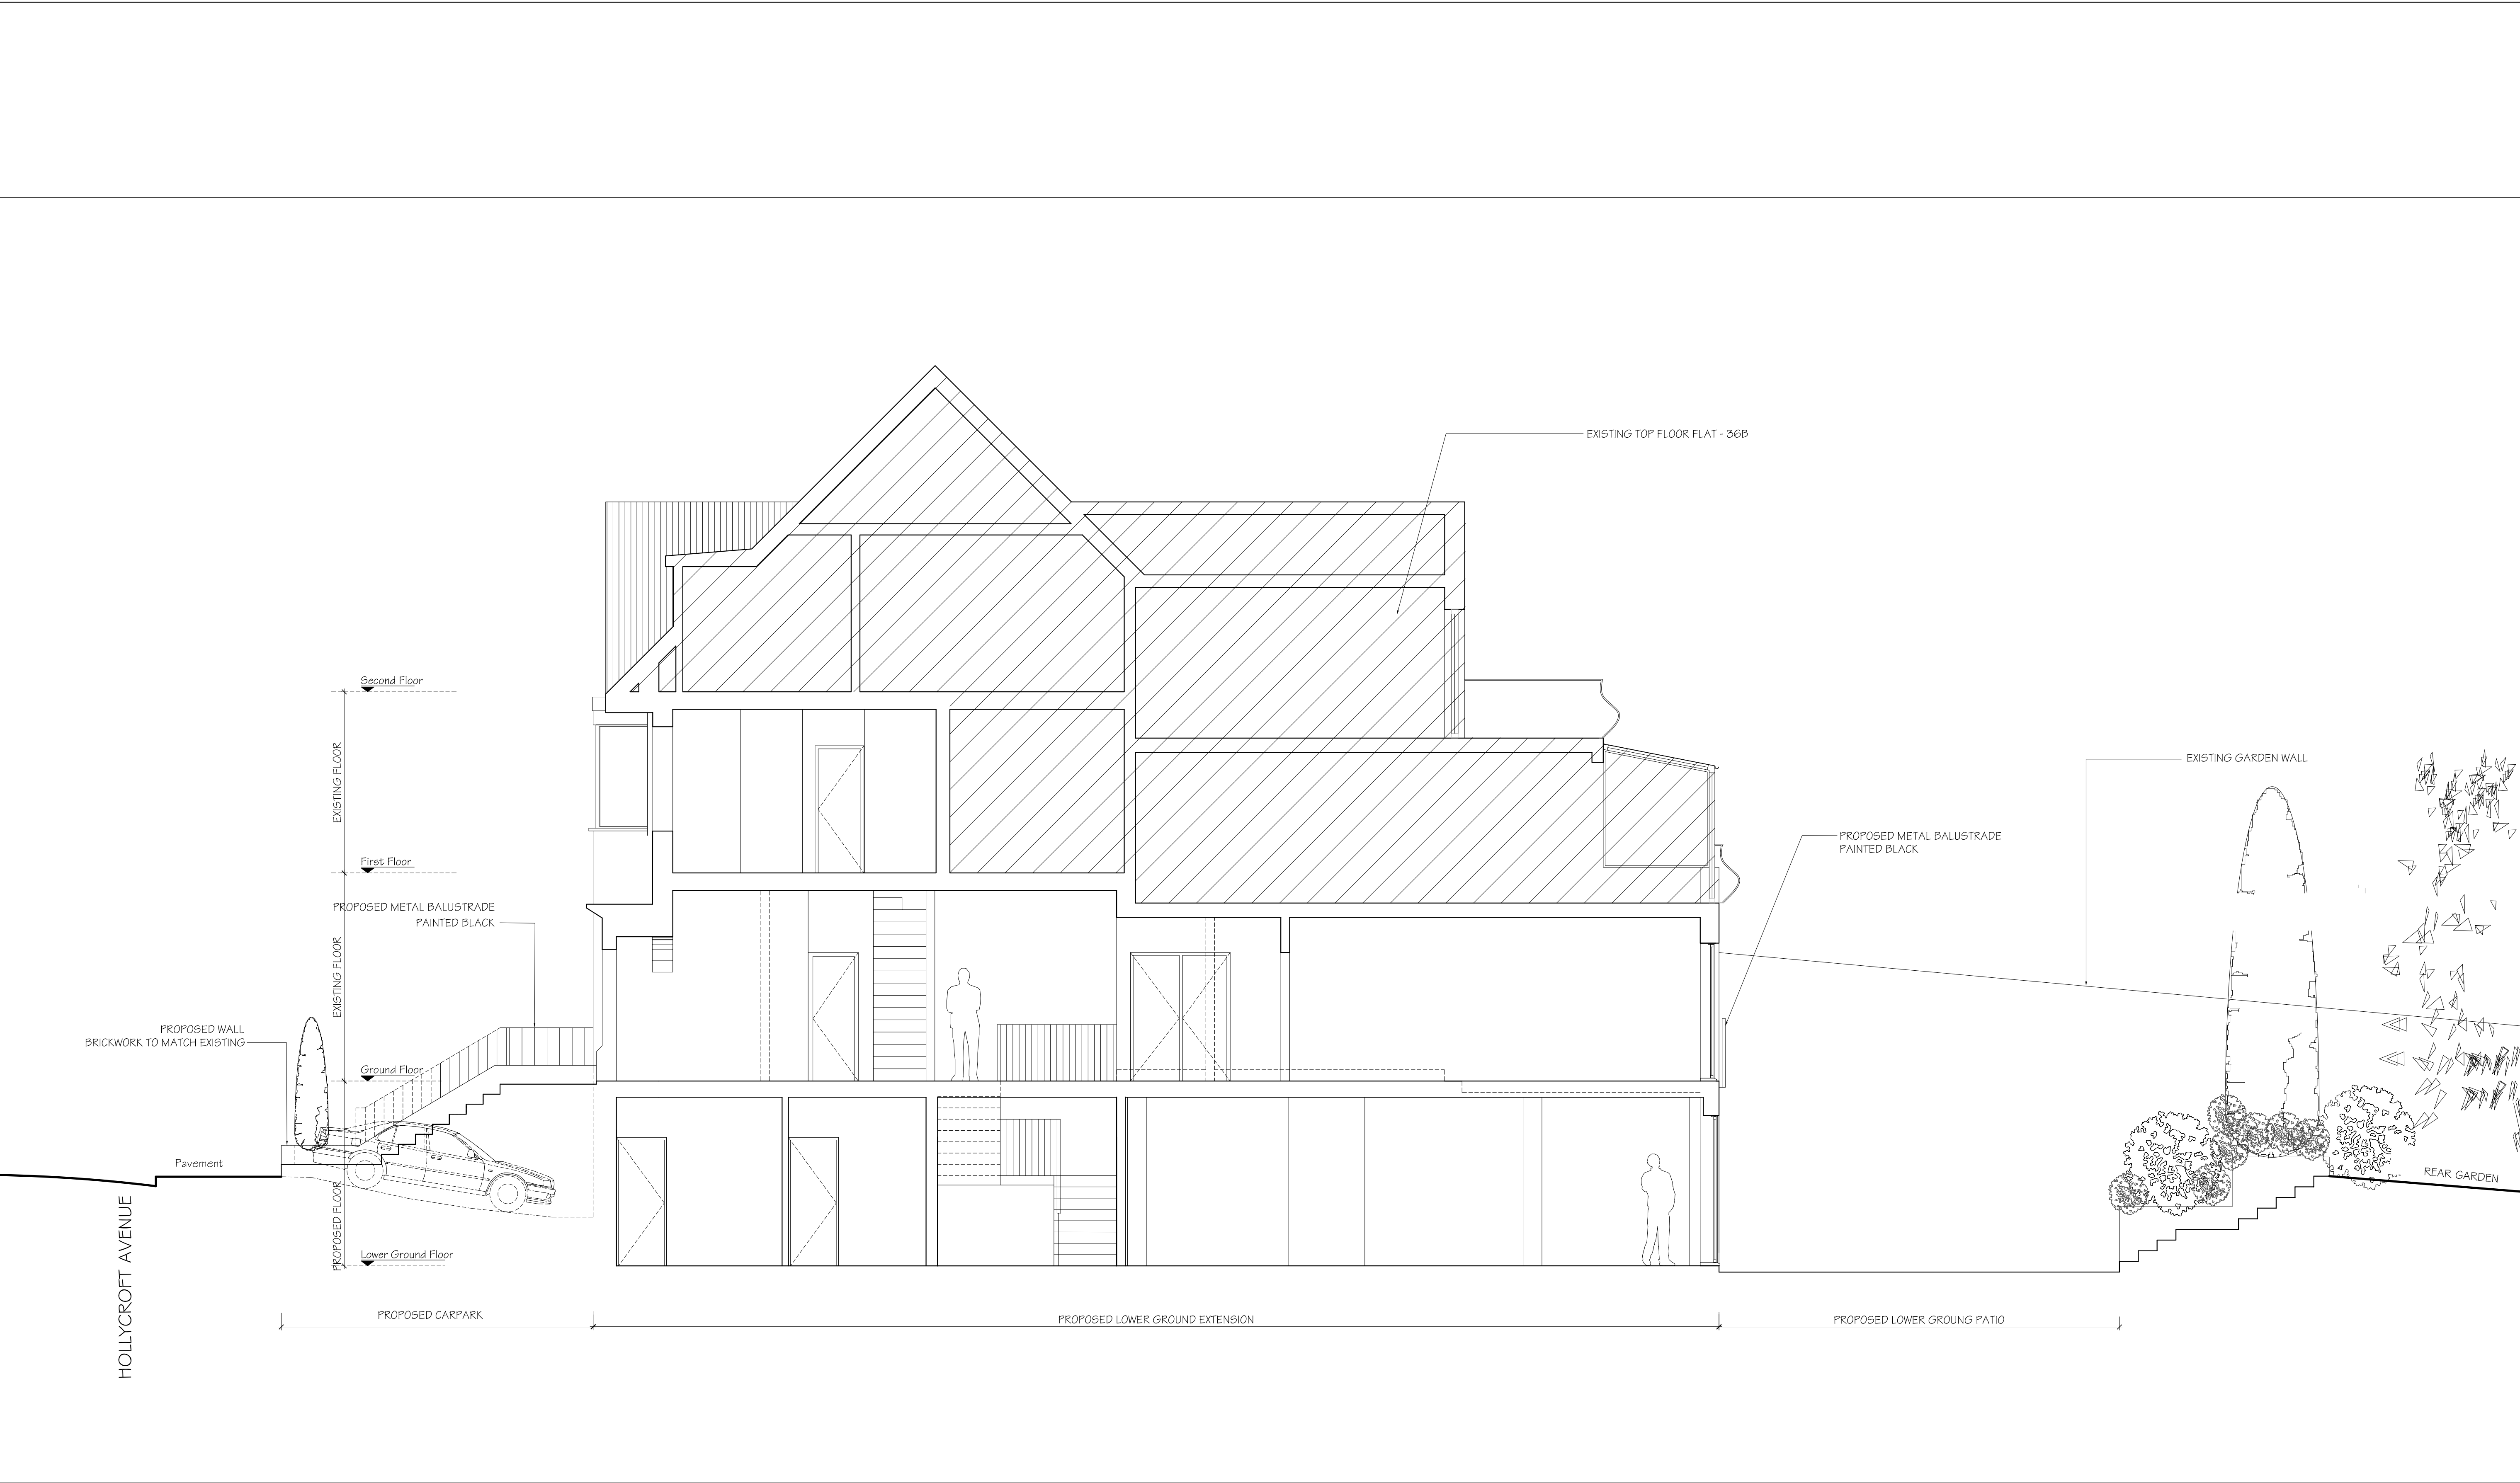


Cross Section A-A as Proposed

Issue **PLANNING**


General Notes:  
THIS DRAWING HAS BEEN PREPARED BY DS DESIGN SOLUTIONS AND THE DATA CONTAINED HEREIN MAY BE USED OR REPRODUCED ONLY WITH DS DESIGN SOLUTIONS' APPROVAL.

Rev.	Description	Date	Signed	Checked					

Notes:  
All dimensional discrepancies to be reported to architect  
The contractor must check all dimensions on site before construction / fabrication

 

Scale	Date	Drawn by	Checked by
1:50 @ A1	13.07.2007	PS	DS
Drawing Title			
Proposed Cross Section A-A			
Project			
36A Hollycroft Avenue London NW3 7QN			



Studio 18, Liddell Road  
London NW6 2EW  
Phone 020 7624 6680  
Fax 020 7624 6681  
design solutions ds@DesignSolutionsUK.com

Project no.	Drawing no.	Revision
07/0174	013	01



Front Elevation as Proposed



Rear Elevation as Proposed

Issue

PLANNING

General Notes:

THIS DRAWING HAS BEEN PREPARED BY DS DESIGN SOLUTIONS AND THE DATA CONTAINED HEREIN MAY BE USED OR REPRODUCED ONLY WITH DS DESIGN SOLUTIONS' APPROVAL.

Rev.	Description	Date	Signed	Checked				

Notes:  
All dimensional discrepancies to be reported to architect  
The contractor must check all dimensions on site before construction / fabrication

Scale	Date	Drawn by	Checked by
1:50 @ A1	13.07.2007	PS	DS
Drawing Title			
Proposed Front and Rear Elevation			
Project			
36A Hollycroft Avenue London NW3 7QN			

DS

design solutions

Studio 18, Liddell Road  
London NW6 2EW  
Phone 020 7624 6680  
Fax 020 7624 6681  
ds@DesignSolutionsUK.com

Project no.

07/0174

Drawing no.

014

Revision

01