



FRONT ELEVATION

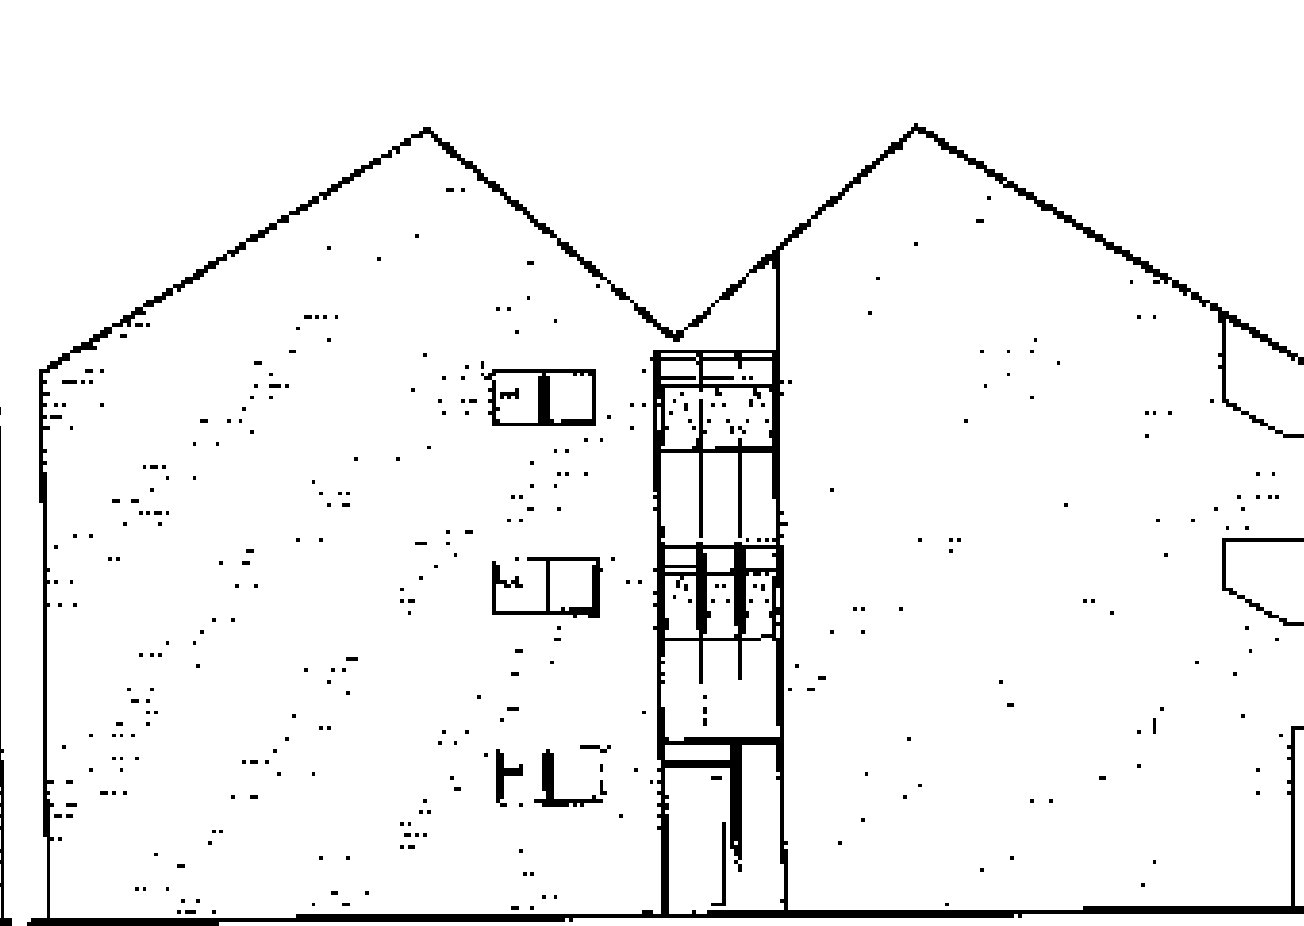

SIDE ELEVATION

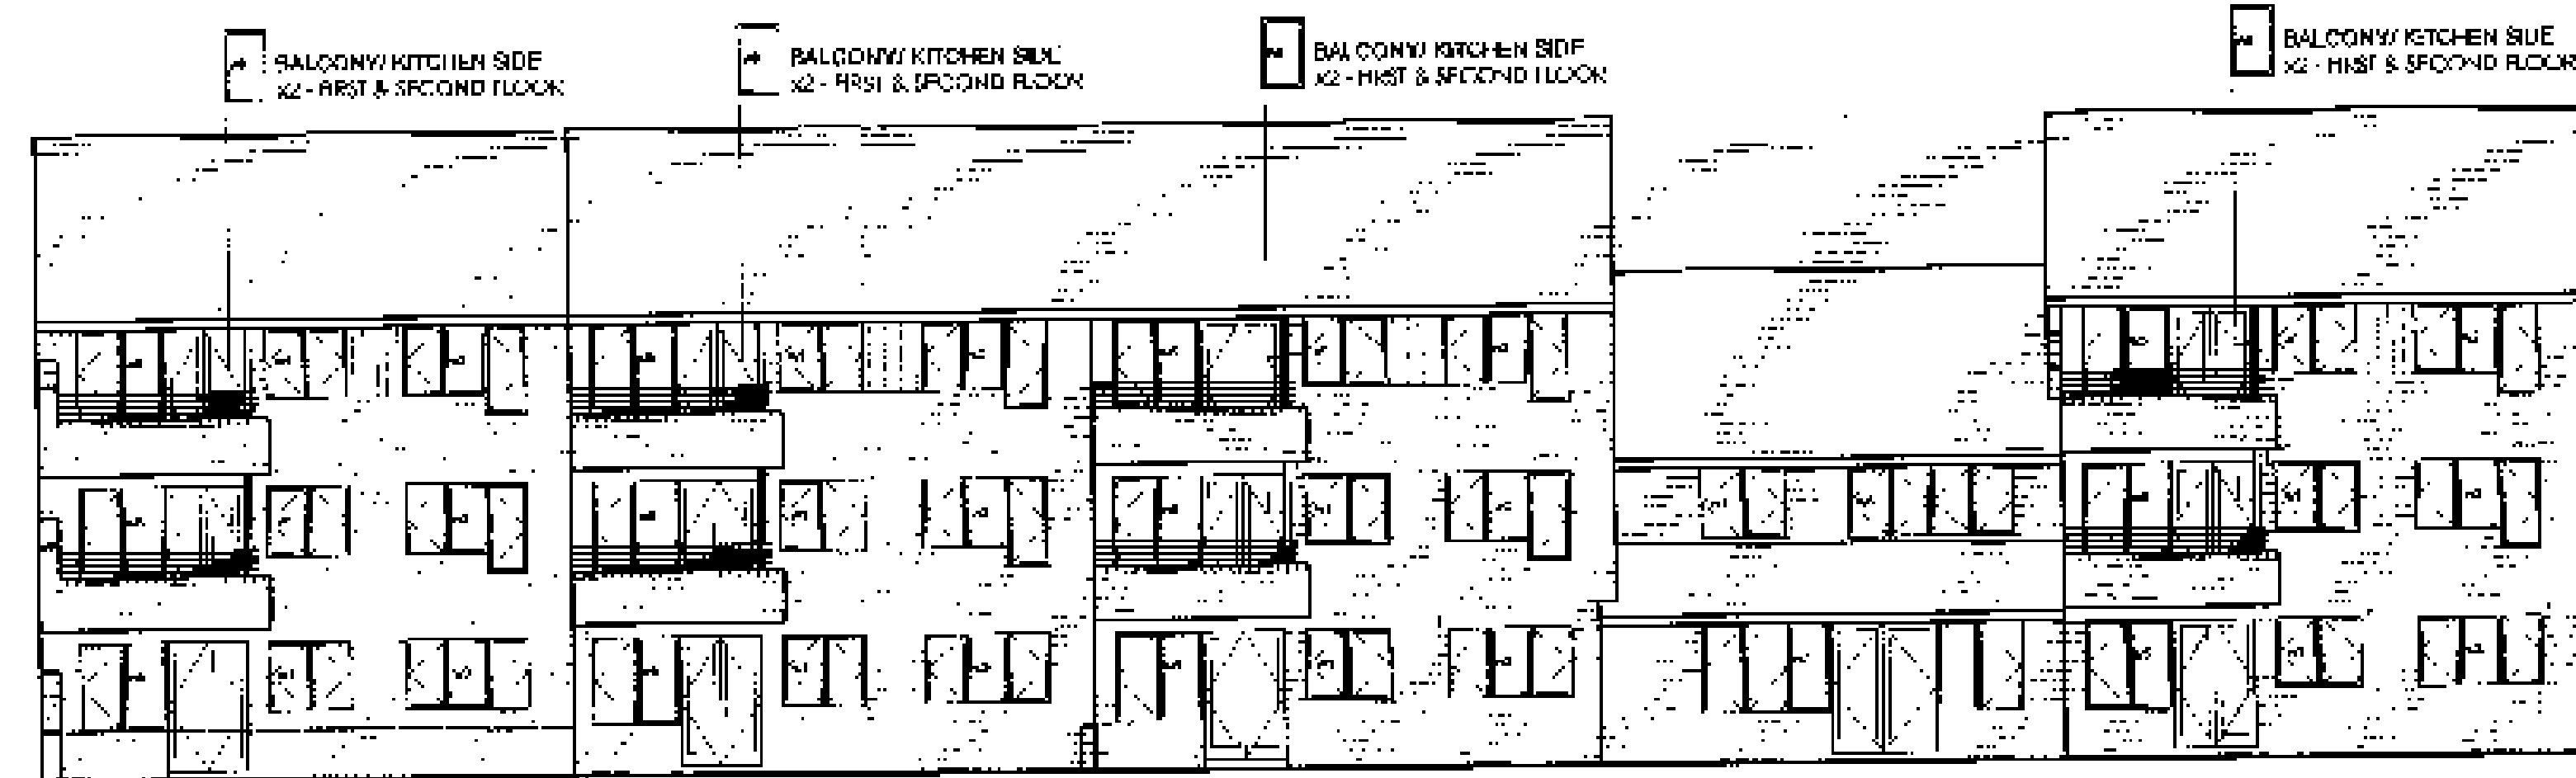

REAR ELEVATION



SIDE ELEVATION

EXISTING ELEVATIONS


© _____
 THE DRAWING SHALL ONLY BE USED FOR THE PROJECT AND SITE TO WHICH IT IS SPECIFICALLY REFERENCED.
 NO PART OF THIS DRAWING IS TO BE LOANED, REPRODUCED, COPIED, OR IN ANY MANNER USED WITHOUT THE WRITTEN PERMISSION OF THE ARCHITECT.
 IT IS THE CONTRACTOR'S RESPONSIBILITY TO OBTAIN ALL NECESSARY PERMITS AND APPROVALS.
 ALL RIGHTS RESERVED IN THIS DRAWING. DESIGN AND PATENTS ACT 1988 SHALL, WHERE APPLICABLE, BE ENFORCED.

100 200 300 400 500 600 700 800 900 1000


PLANNING

Client LONDON BOROUGH OF CANNON	Project EXISTING ELEVATIONS	Drawn CS2228/01
Project CRESSFIELD	Scale 1:500	Date 12/10/20
DRAWING NUMBER: 01223/47/130 : DATE: 12/10/20 : DRAWING TYPE: EXISTING ELEVATIONS LONDON BOROUGH OF CANNON : SURVEYING OFFICE: 200/201 : HIGHWAY: 1/11/20/20 : VISITING OFFICE: 0203 0203 0203		
DEARLE & HENDERSON		


EXISTING STEEL PATENT GLAZING TO BE REPLACED WITH DOUBLE GLAZED POWDER COATED ALUMINIUM GEORGIAN WIRE GLASS, FITCHED SECTIONS REPLACED WITH TOUGHENED CLEAR GLASS

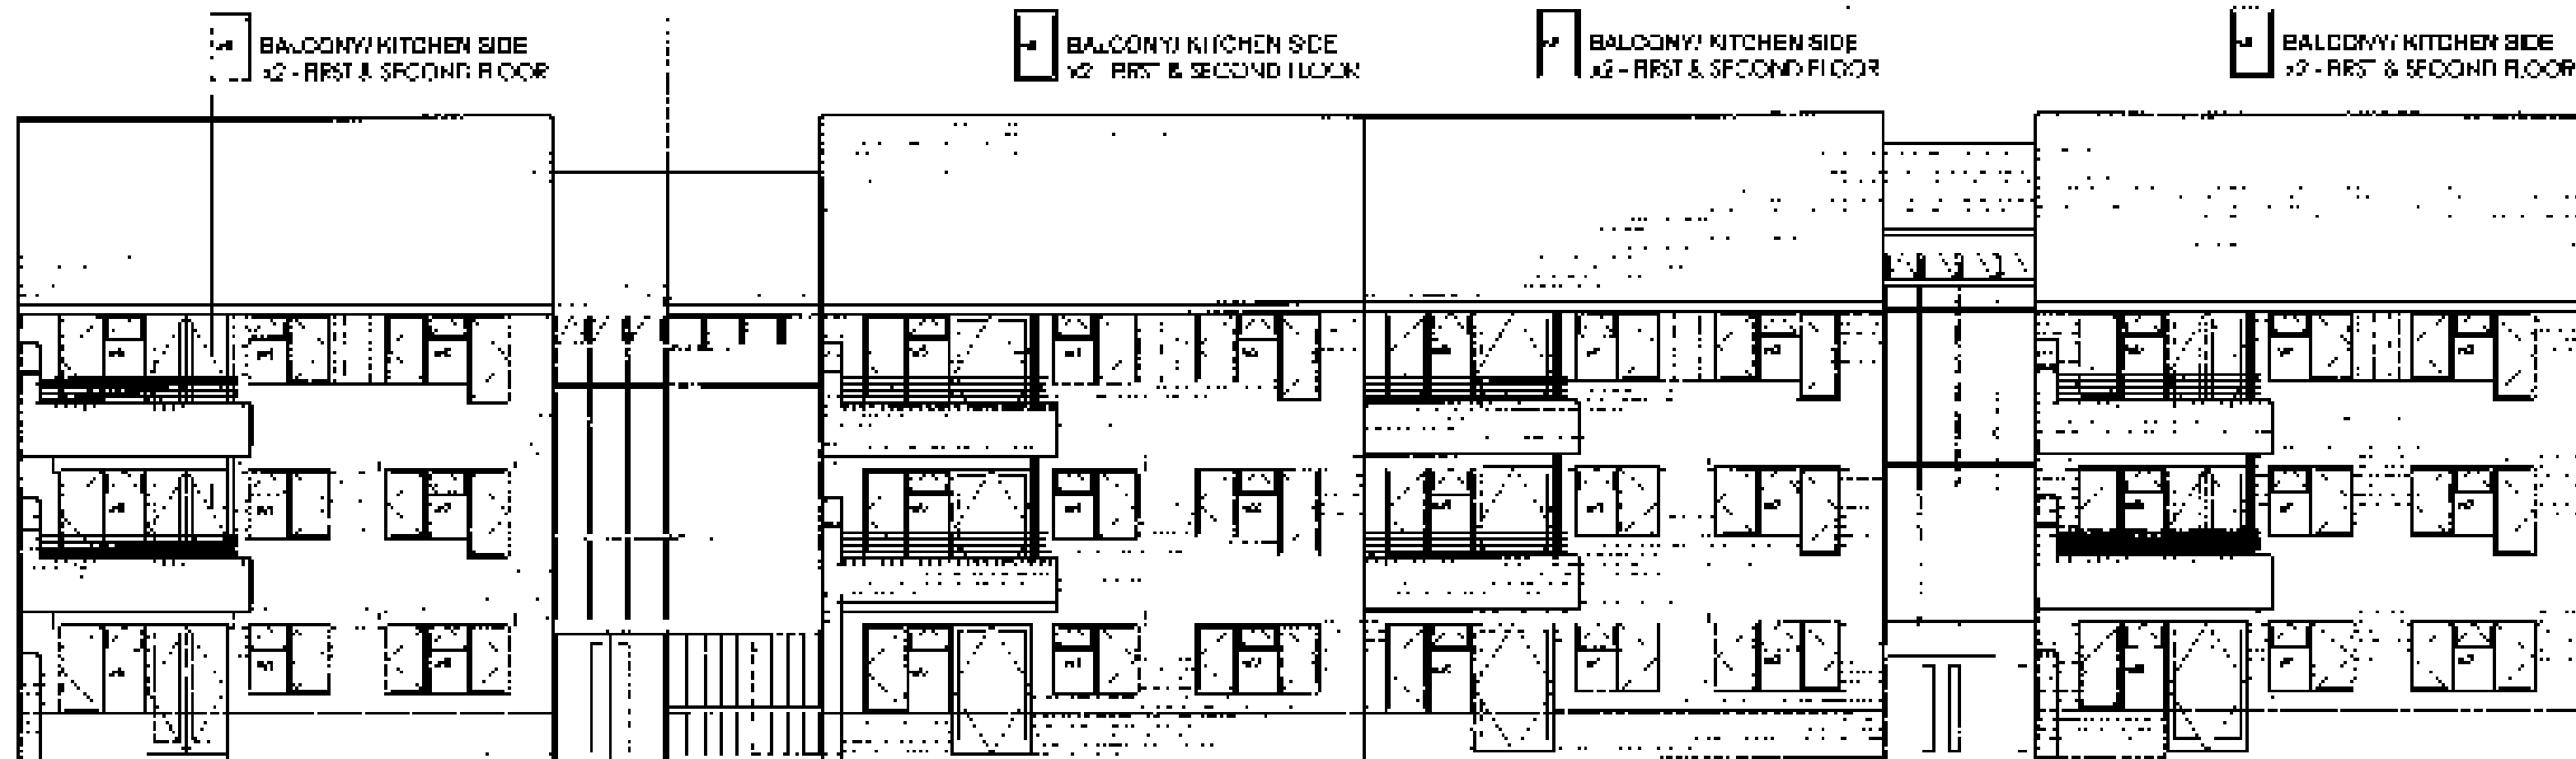


FRONT ELEVATION

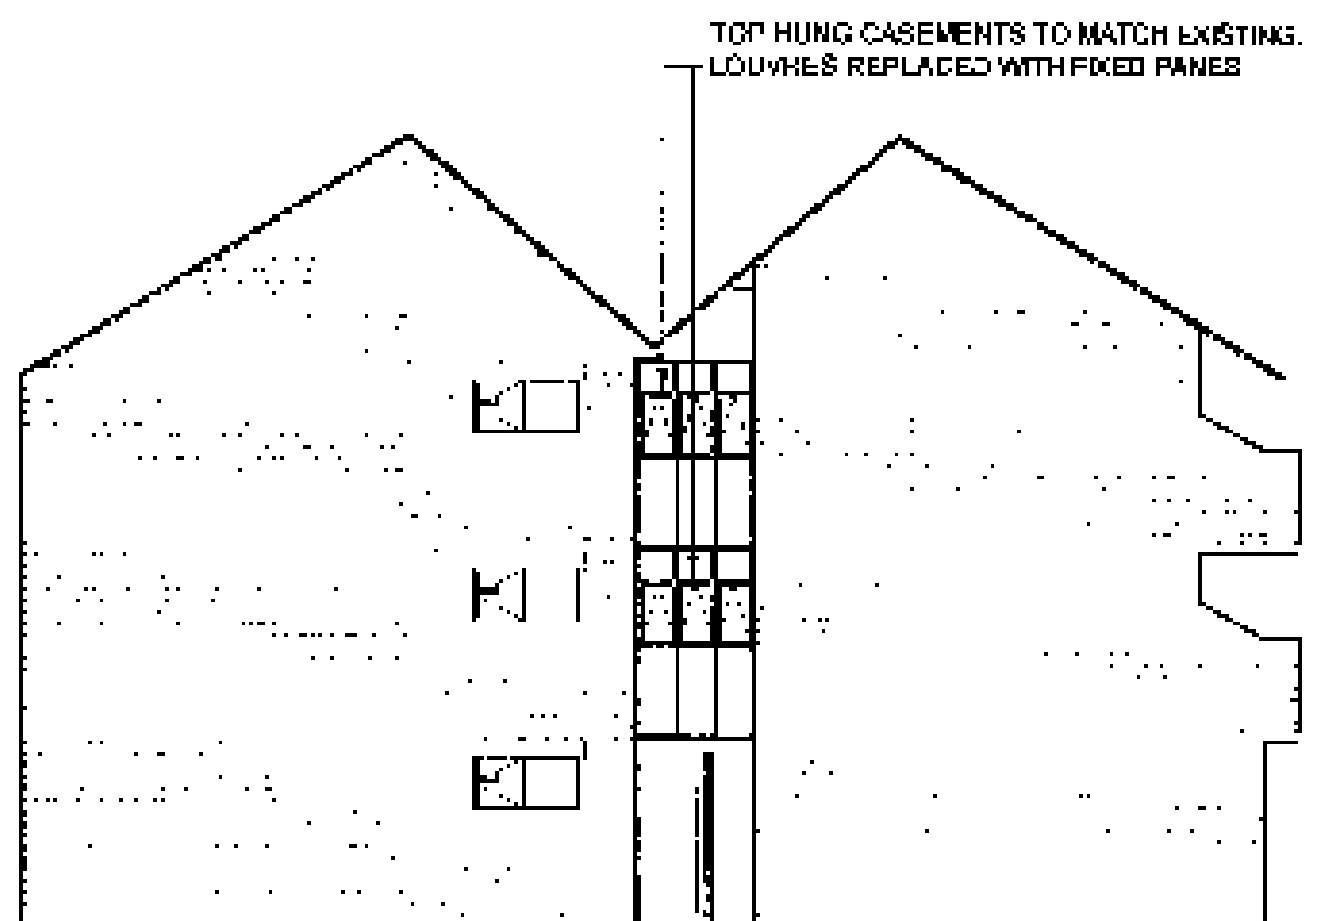

SIDE ELEVATION

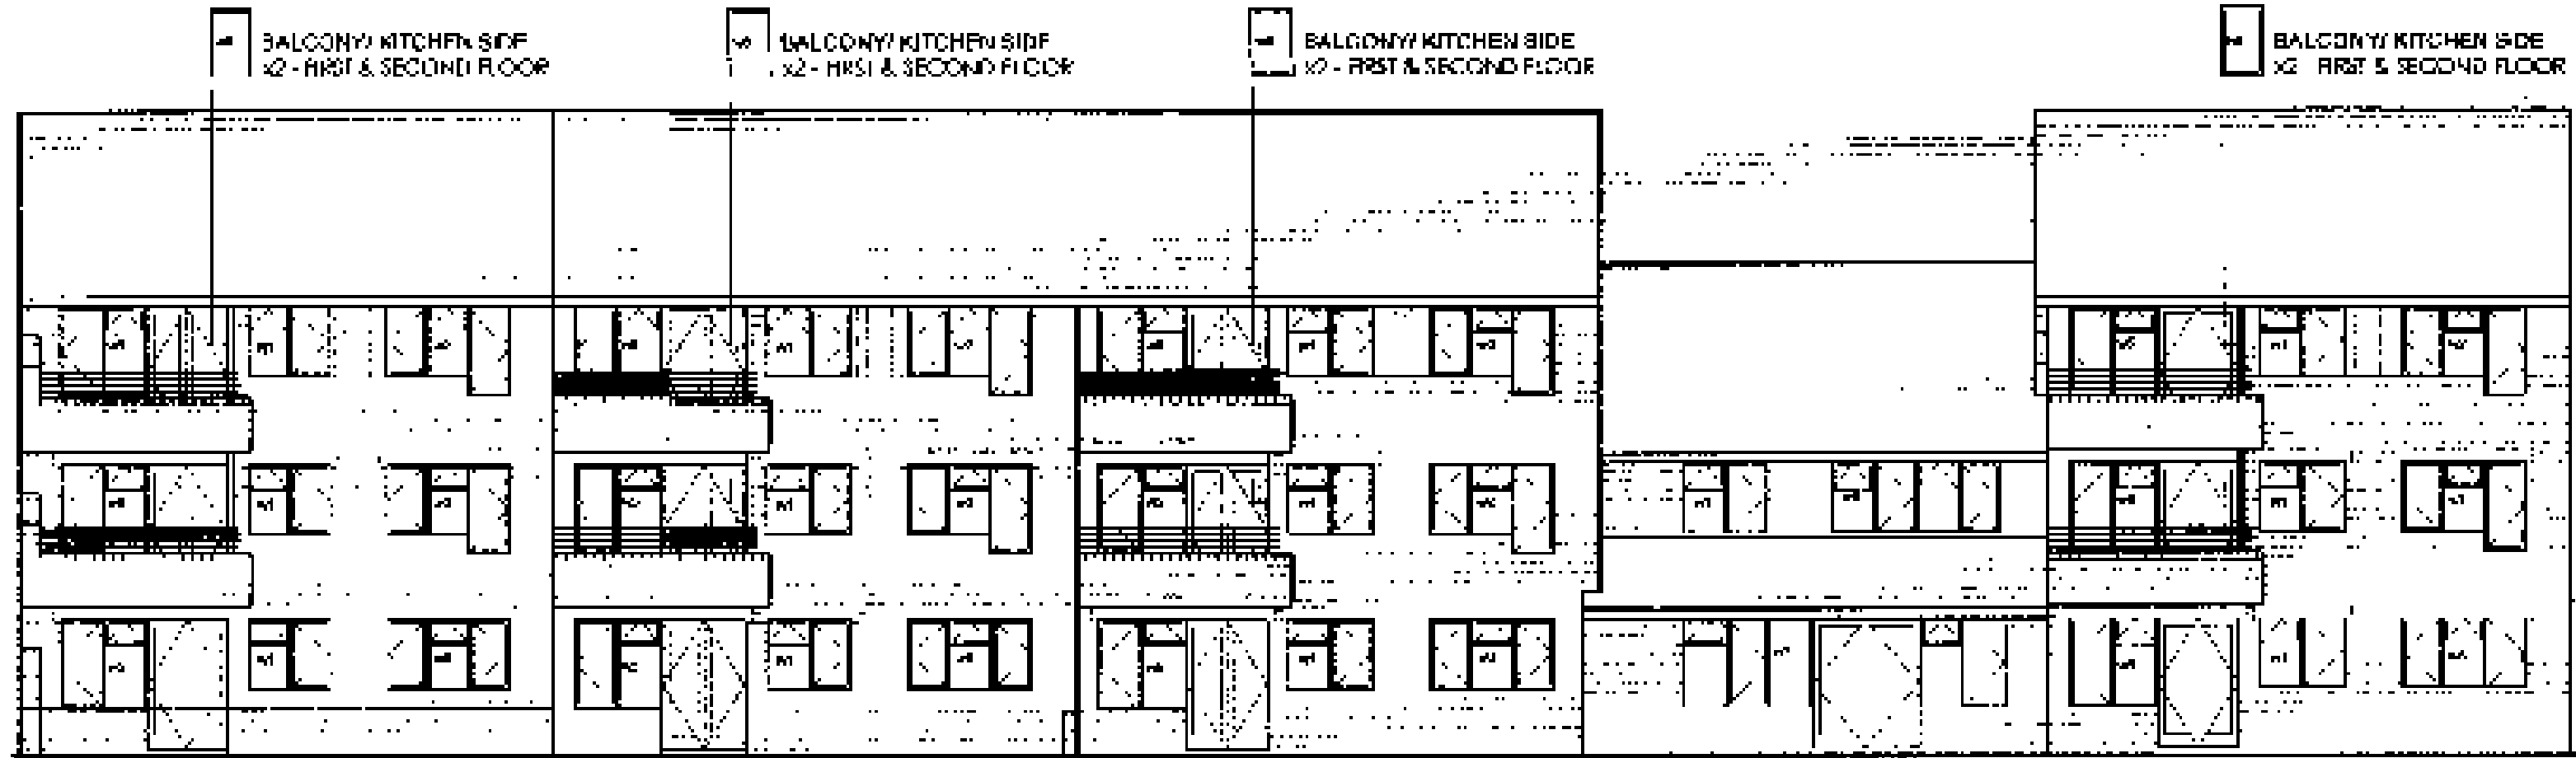

REAR ELEVATION

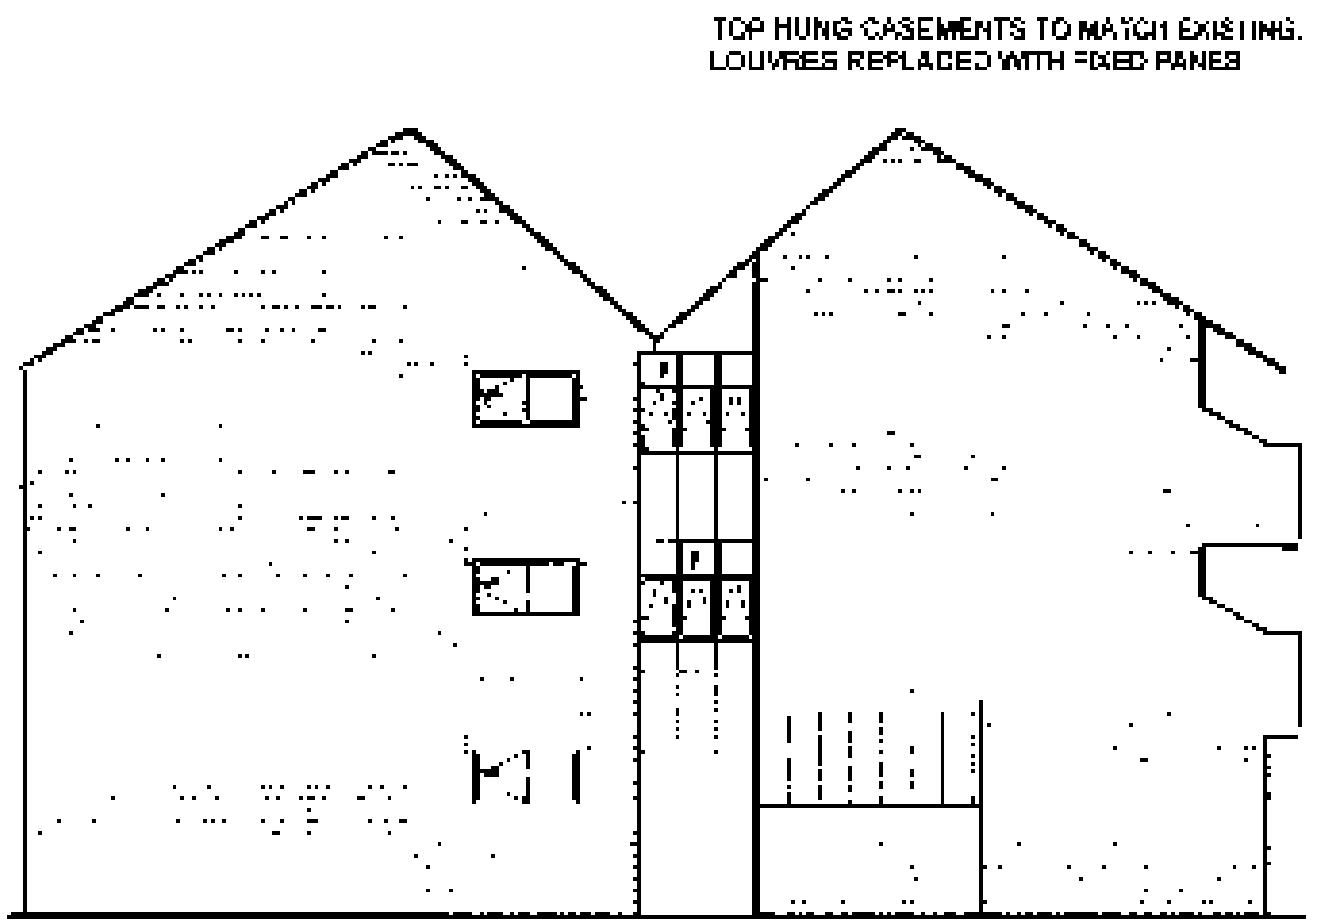

SIDE ELEVATION

PROPOSED ELEVATIONS

10
 THE INFORMATION ON THIS DRAWING IS FOR INFORMATION ONLY AND IS NOT TO BE USED FOR CONSTRUCTION OR FOR ANY OTHER PURPOSE WITHOUT THE WRITTEN PERMISSION OF THE ARCHITECT.
 ALL RIGHTS RESERVED. NO PART OF THIS DRAWING MAY BE REPRODUCED OR TRANSMITTED IN ANY FORM OR BY ANY MEANS, ELECTRONIC OR MECHANICAL, WITHOUT PERMISSION IN WRITING FROM THE ARCHITECT.

DATE: 2023
 DRAWN BY: [Name]
 CHECKED BY: [Name]
 PROJECT: [Name]

PLANNING

LONDON BOROUGH OF CANNON		PROPOSED ELEVATIONS		REF: C58267/02	REV: A
47-49 CRESSFIELD CLOSE		DATE: 11/03/2023	SCALE: 1/200		
02033000001 (02) (00)	02033000002 (02) (00)	02033000003 (02) (00)	02033000004 (02) (00)		
DEARLE & HENDERSON					