



Front Elevation A to Camden Road scale 1:100

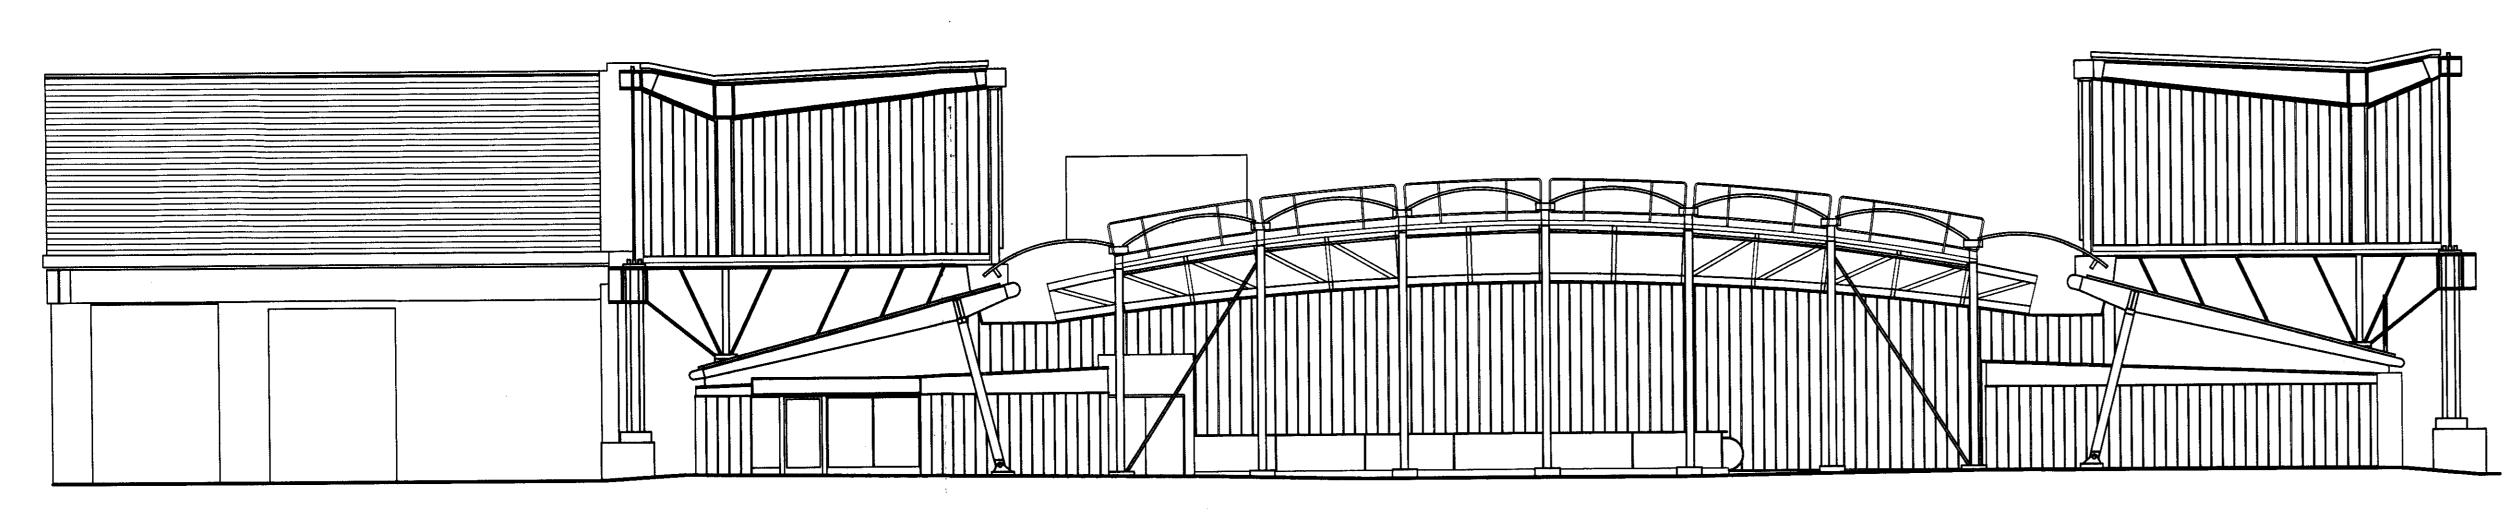

Side Elevation B scale 1:100



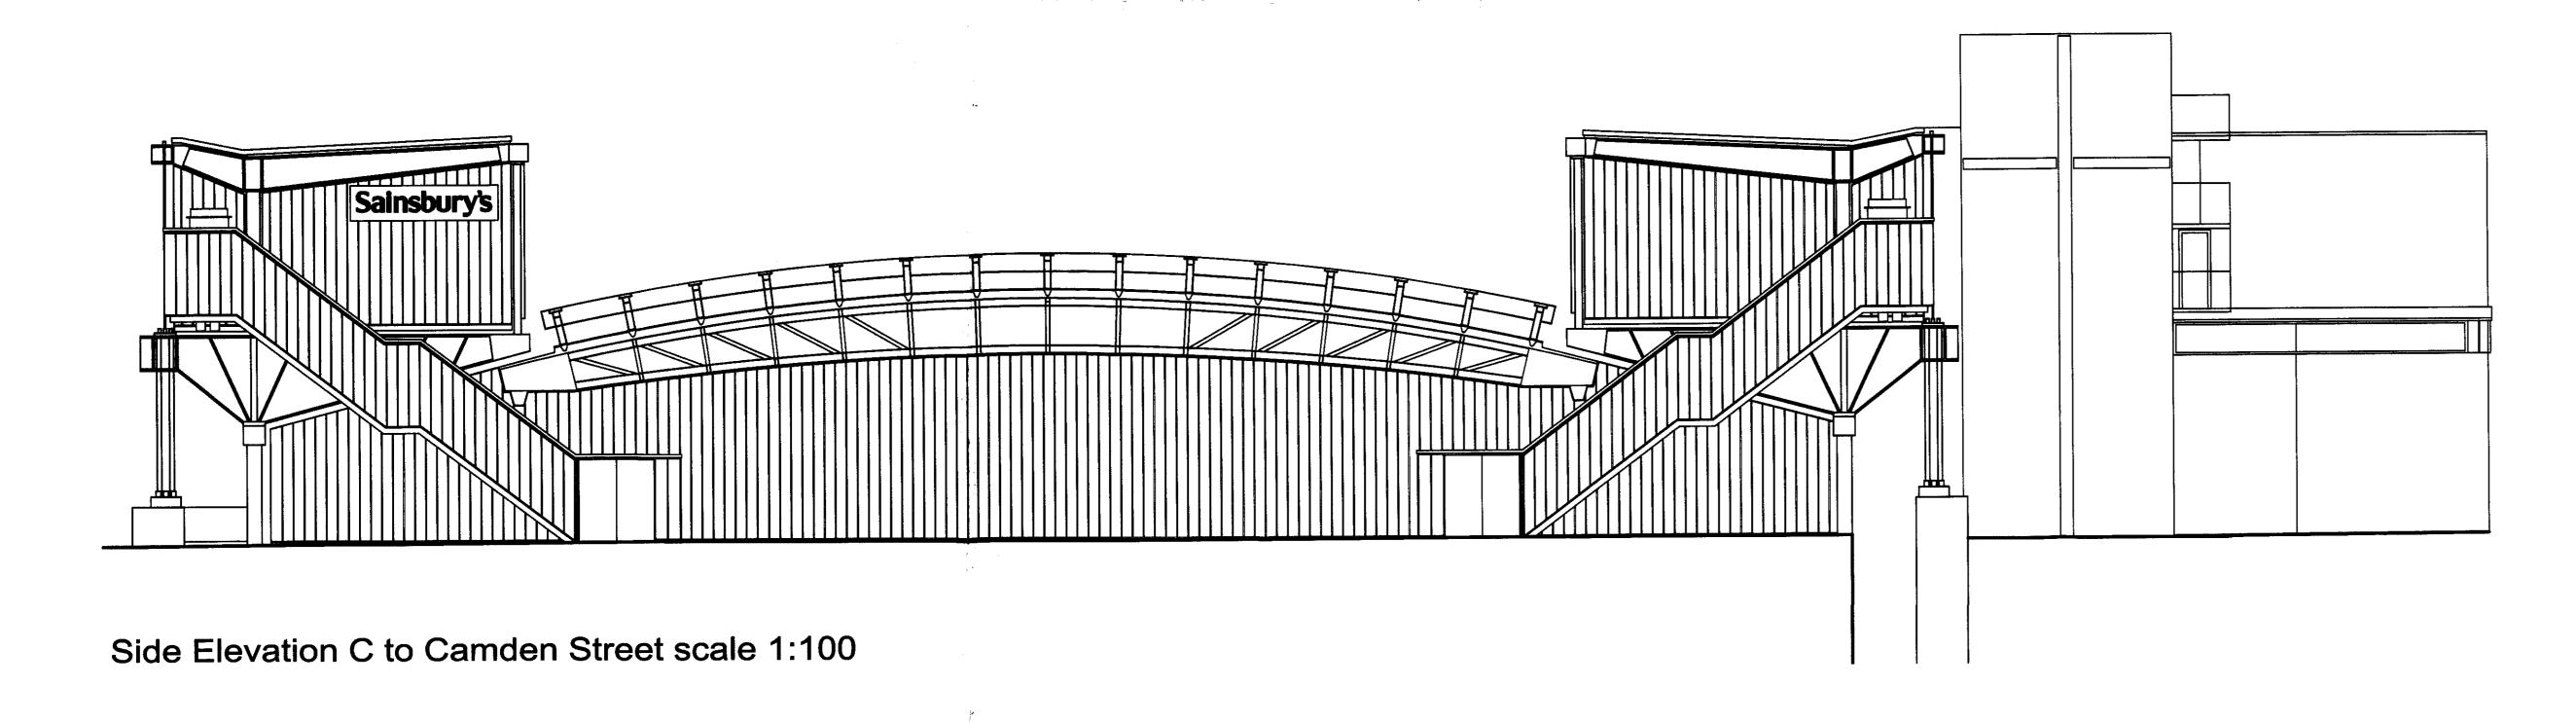

GENERAL NOTES

This scheme is subject to Town Planning and all other necessary consents.

Dimensions, areas and levels where given are only approximate and subject to site survey. All dimensions are to be checked on site, do not scale.

This drawing is to be read in conjunction with all relevant consultants' and/or specialists' drawings/documents and any discrepancies or variations are to be notified to the architects before the affected work commences.

All queries relating to design of foundations, floor slabs and any structural elements are to be referred to the structural engineering consultant for resolution.

All feasibility studies are subject to full site survey.

The workmanship of all relevant trades and building operations shall comply with the recommendations of British Standard (BS) 8000:1989 parts 1-15 inclusive.

All design and construction is to be in accordance with the Construction, Design and Management Regulations 1994

NOTE: FRONT ENTRANCE LOBBY PROPOSALS

PRELIMINARY ONLY SUBJECT TO CONFIRMATION BY SSL & LOCAL AUTHORITY PLANNING APPROVAL

ATM CASH MACHINES HAVE BEEN APPLIED FOR UNDER A SEPARATE APPLICATION

PANELS MADE UP OF VINYL SELF
ADHESIVE DIGITAL GRAPHIC APPLIED
TO FACE OF ALUMINIUM 2665x850mm
PANELS. PANELS SECURED IN
POSITION BY MAGNETIC LOCKS.

Detail D scale 1:50

