



SECOND FLOOR PLAN 1:50

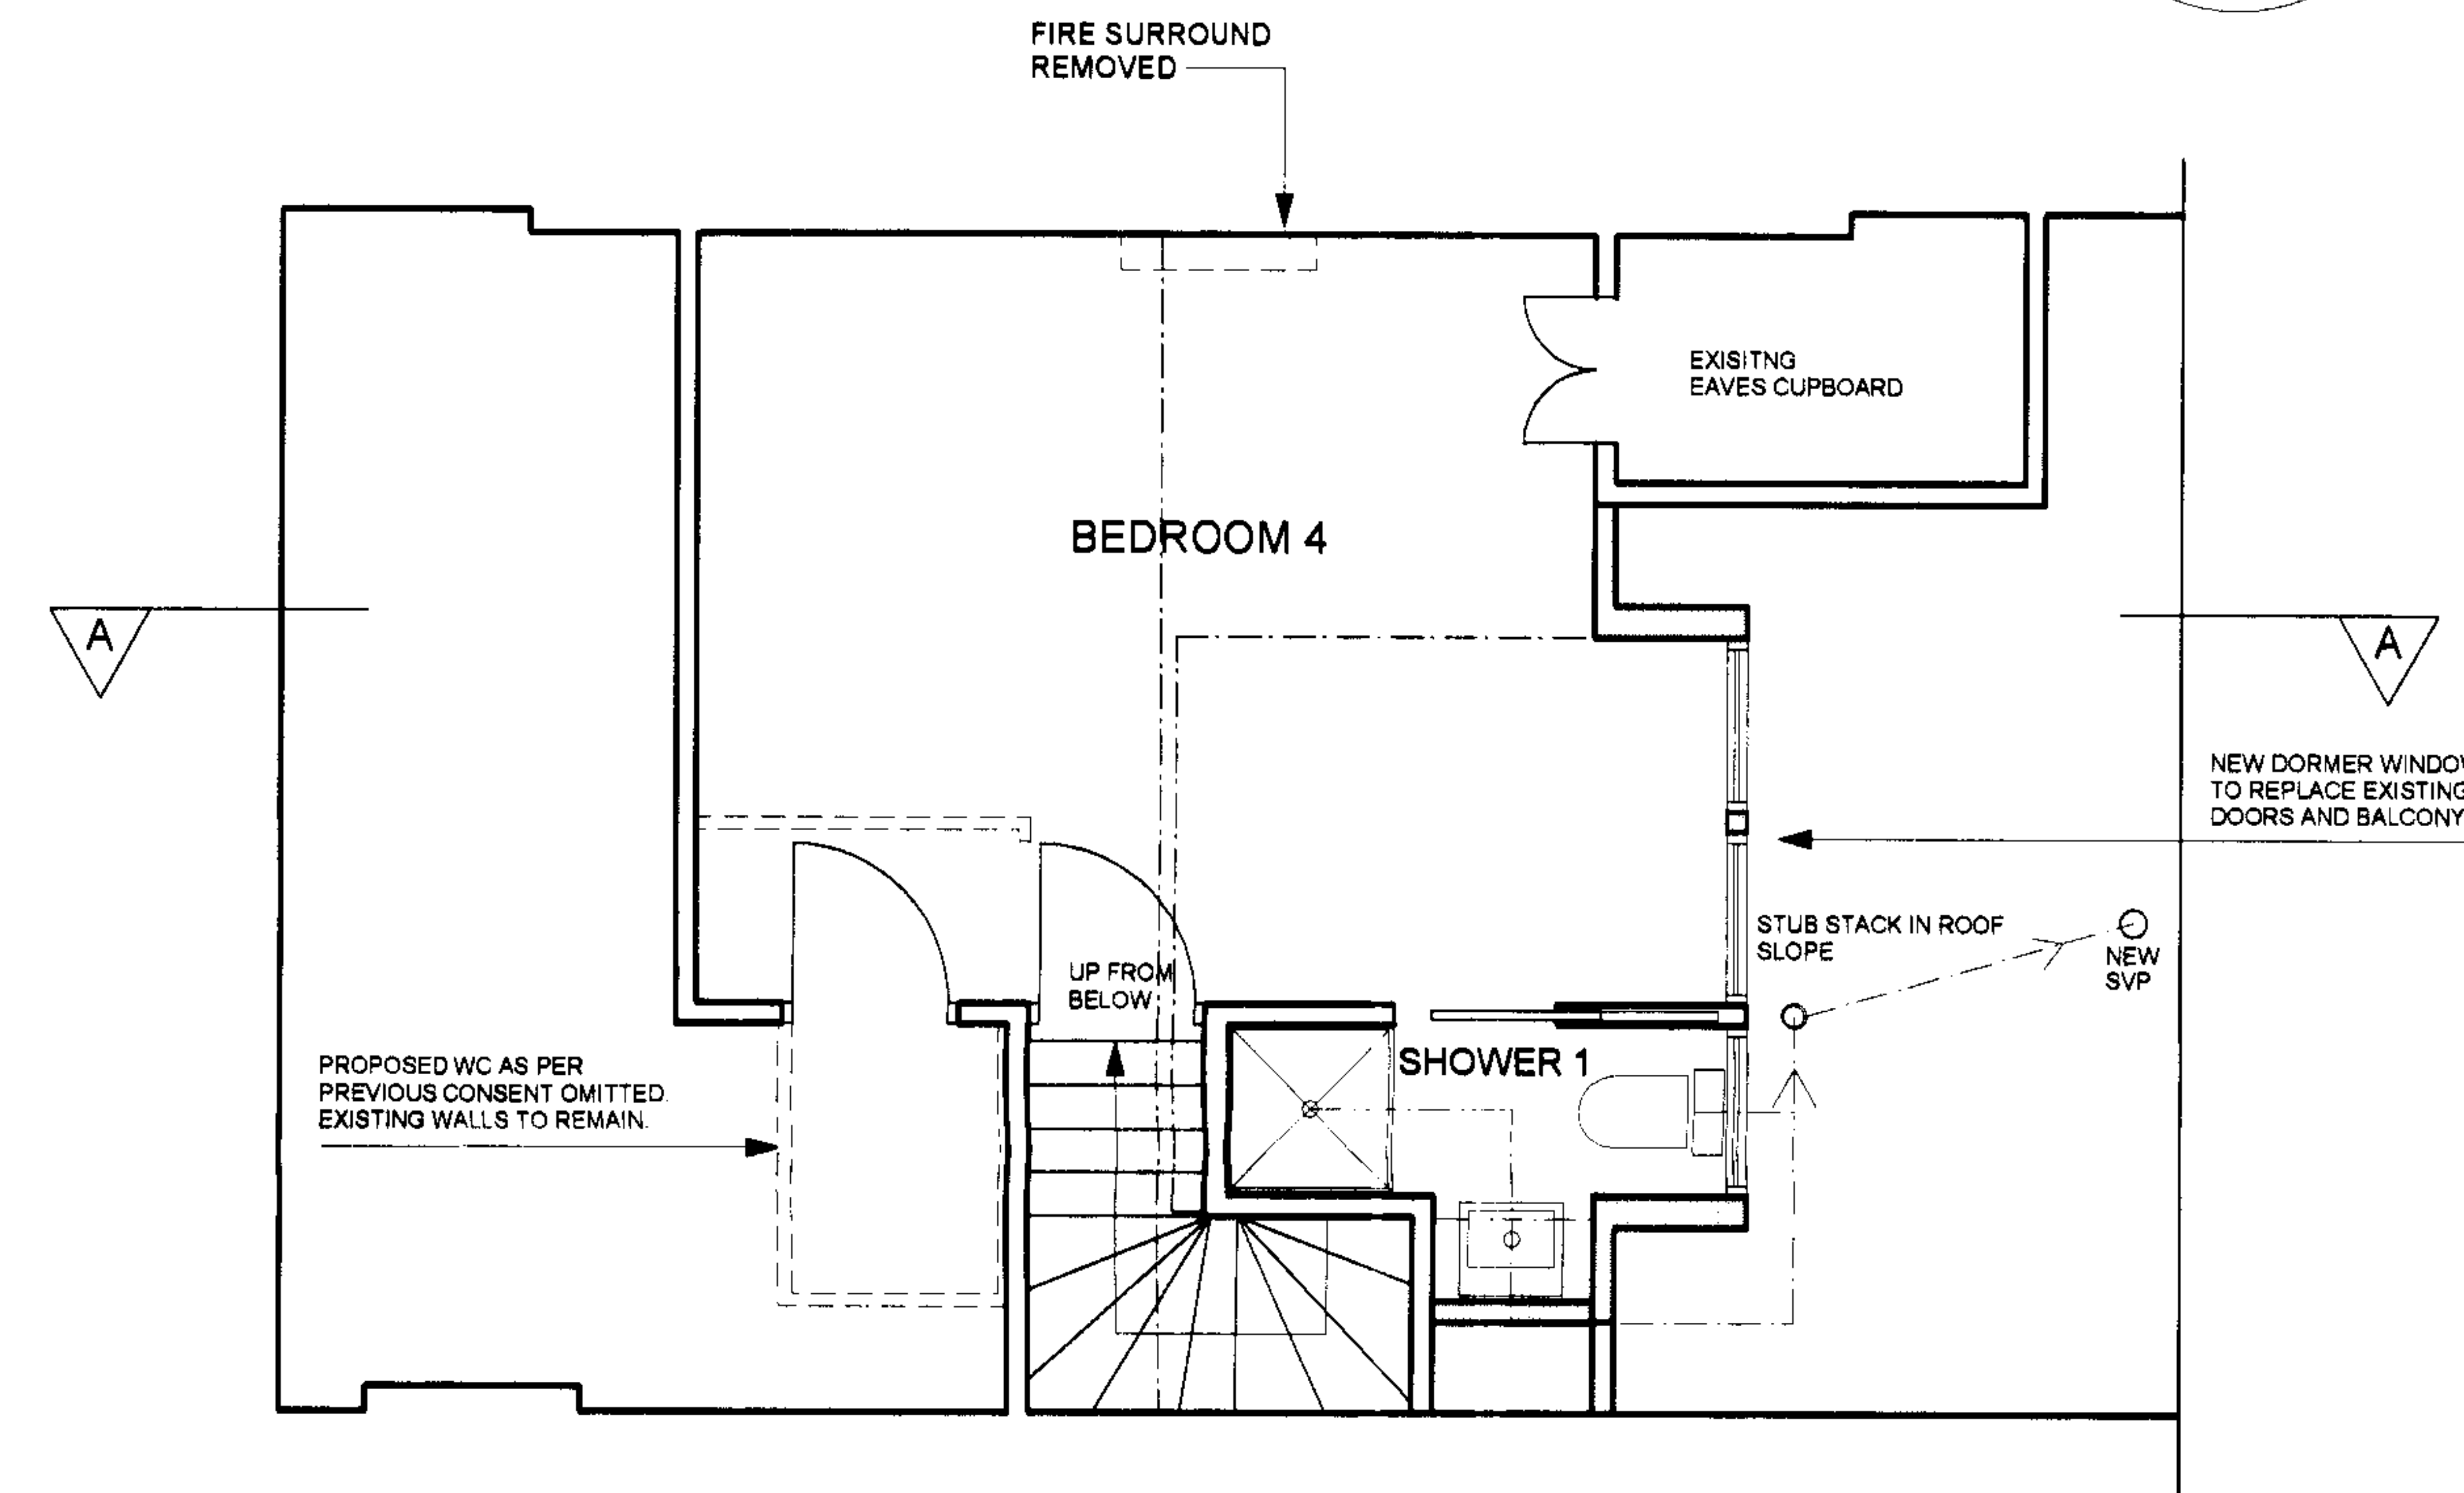

THIRD FLOOR PLAN 1:50

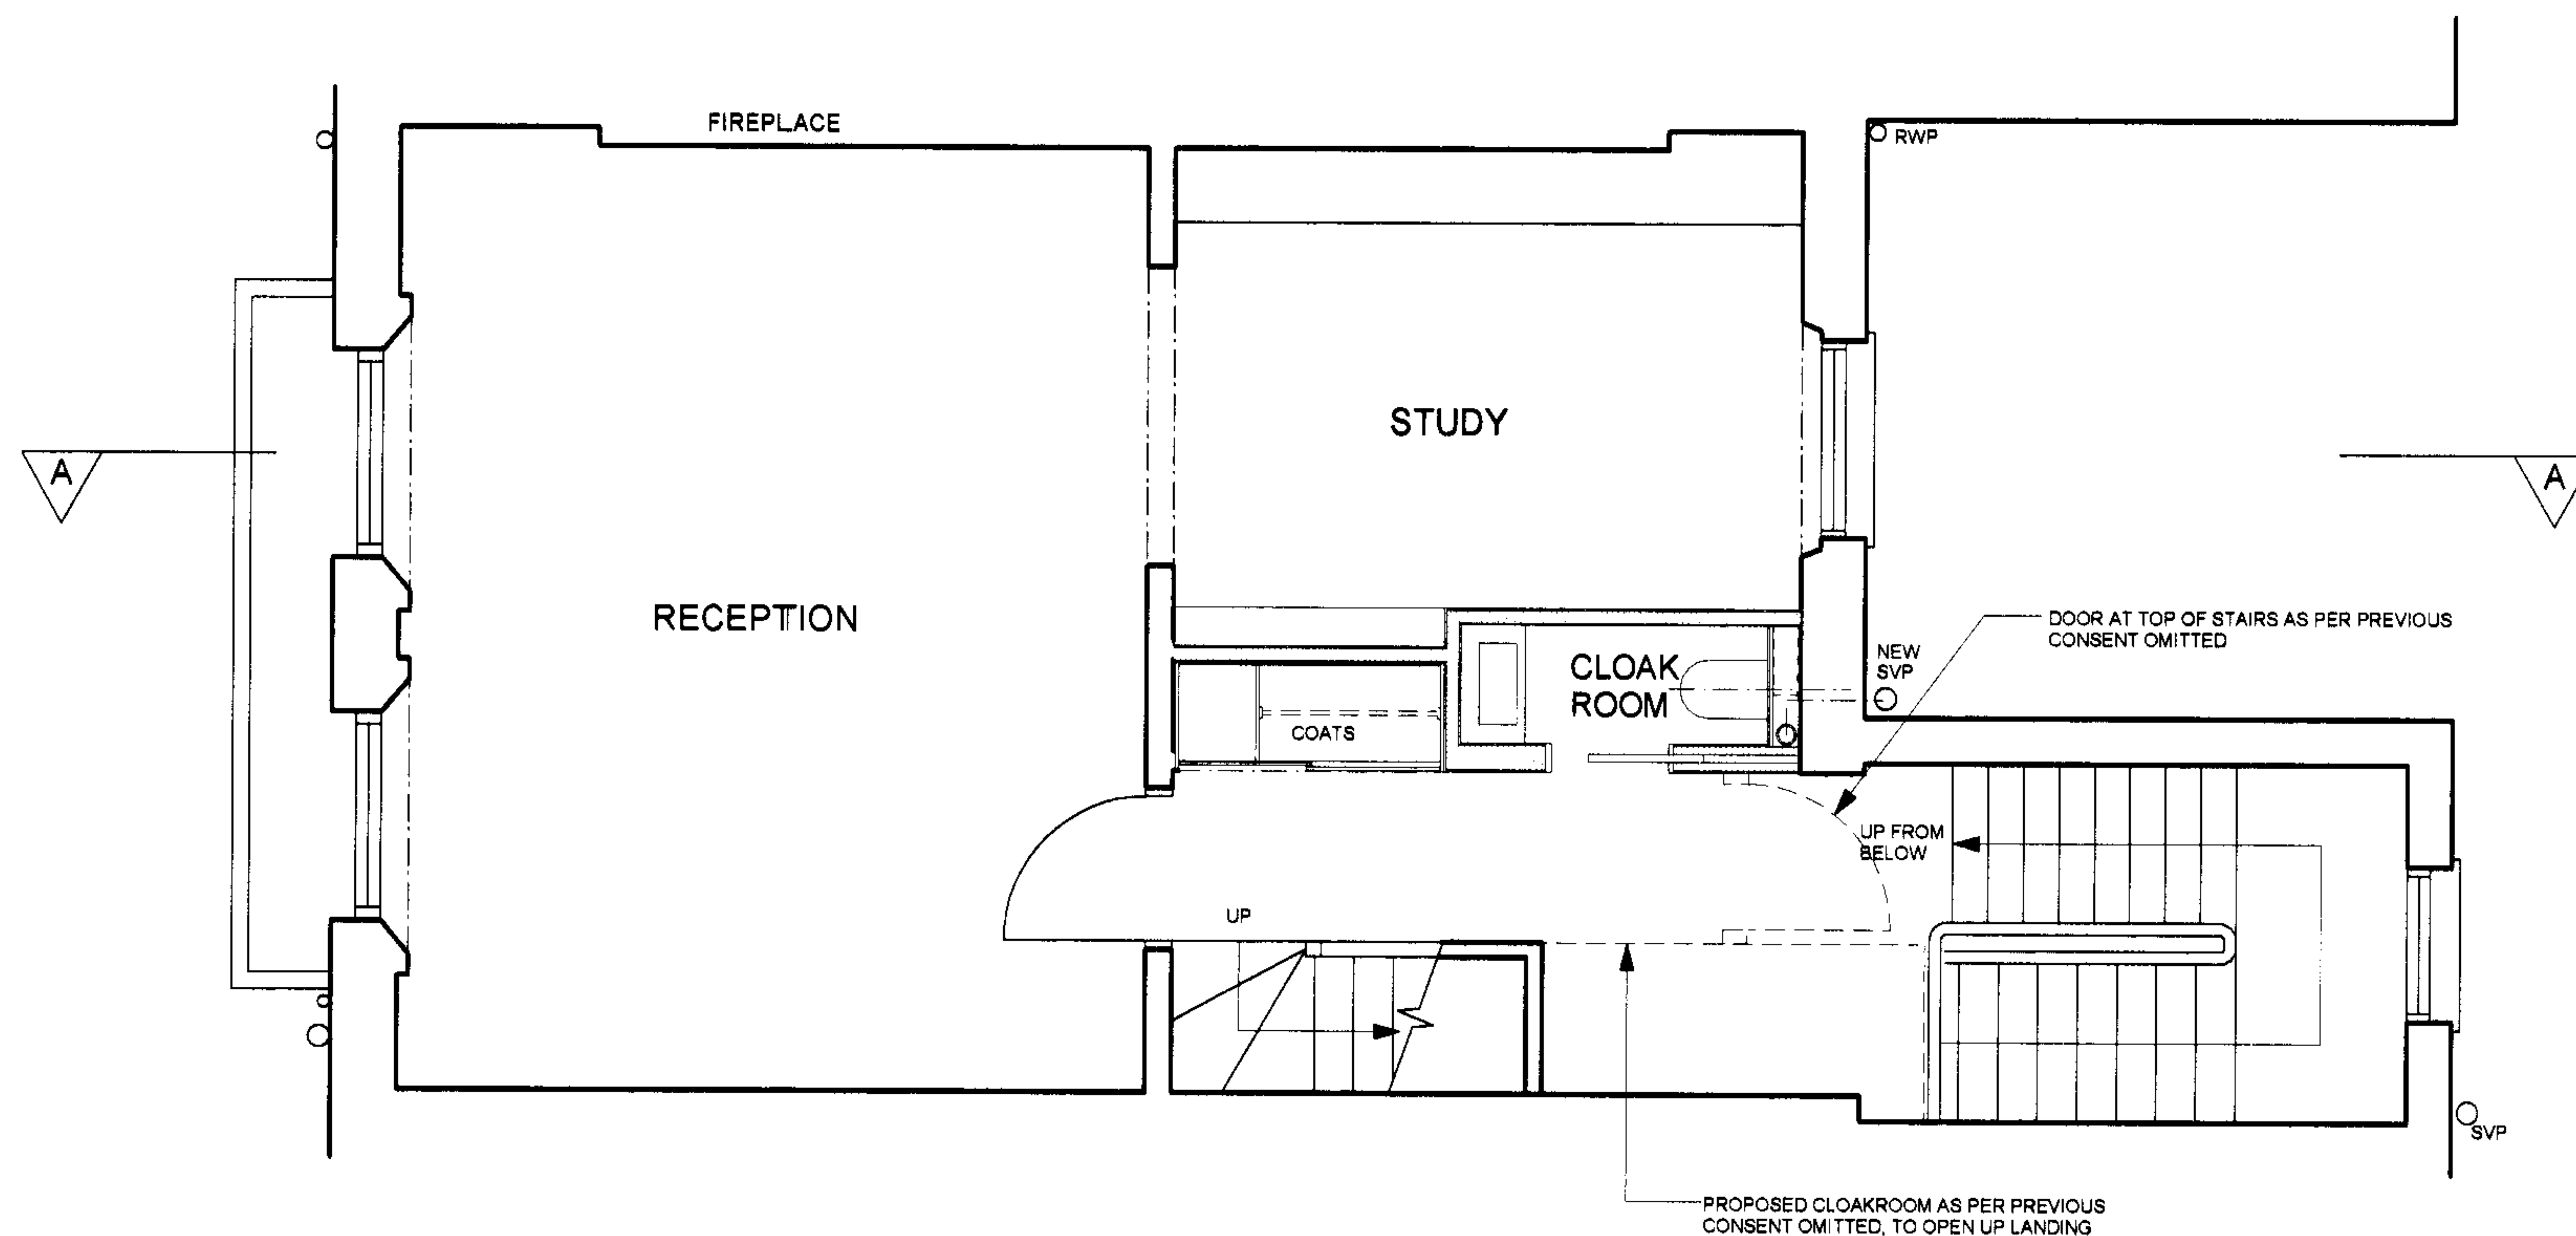

FIRST FLOOR PLAN 1:50

WALL LEGEND

NEW PARTITION

NOTE:
HATCHED PARTITIONS INDICATE AMENDMENTS TO PREVIOUS PLANNING AND LISTED BUILDING CONSENT (REFERENCES 2005/4470/P AND 2005/4474/L)


REV A PLANS UPDATED AND NOTES ADDED FOR PLANNING AND LISTED BUILDING APPLICATIONS SEPT. '07
ALL DIMENSIONS TO BE CHECKED ON SITE - DO NOT SCALE THIS DRAWING

**83 BELSIZE LANE
LONDON NW3 5AU
PROPOSED FIRST, SECOND
AND THIRD FLOOR PLANS**


SCALE 1:50 DATE AUGUST 2007

JOB No. 234 DRAWING No. 102 REV.A

BARROLL WEBBER ARCHITECTS
19 BROMPTON SQUARE, LONDON SW3 2AD
TELEPHONE 020 7589 9384 FAX 020 7584 9699

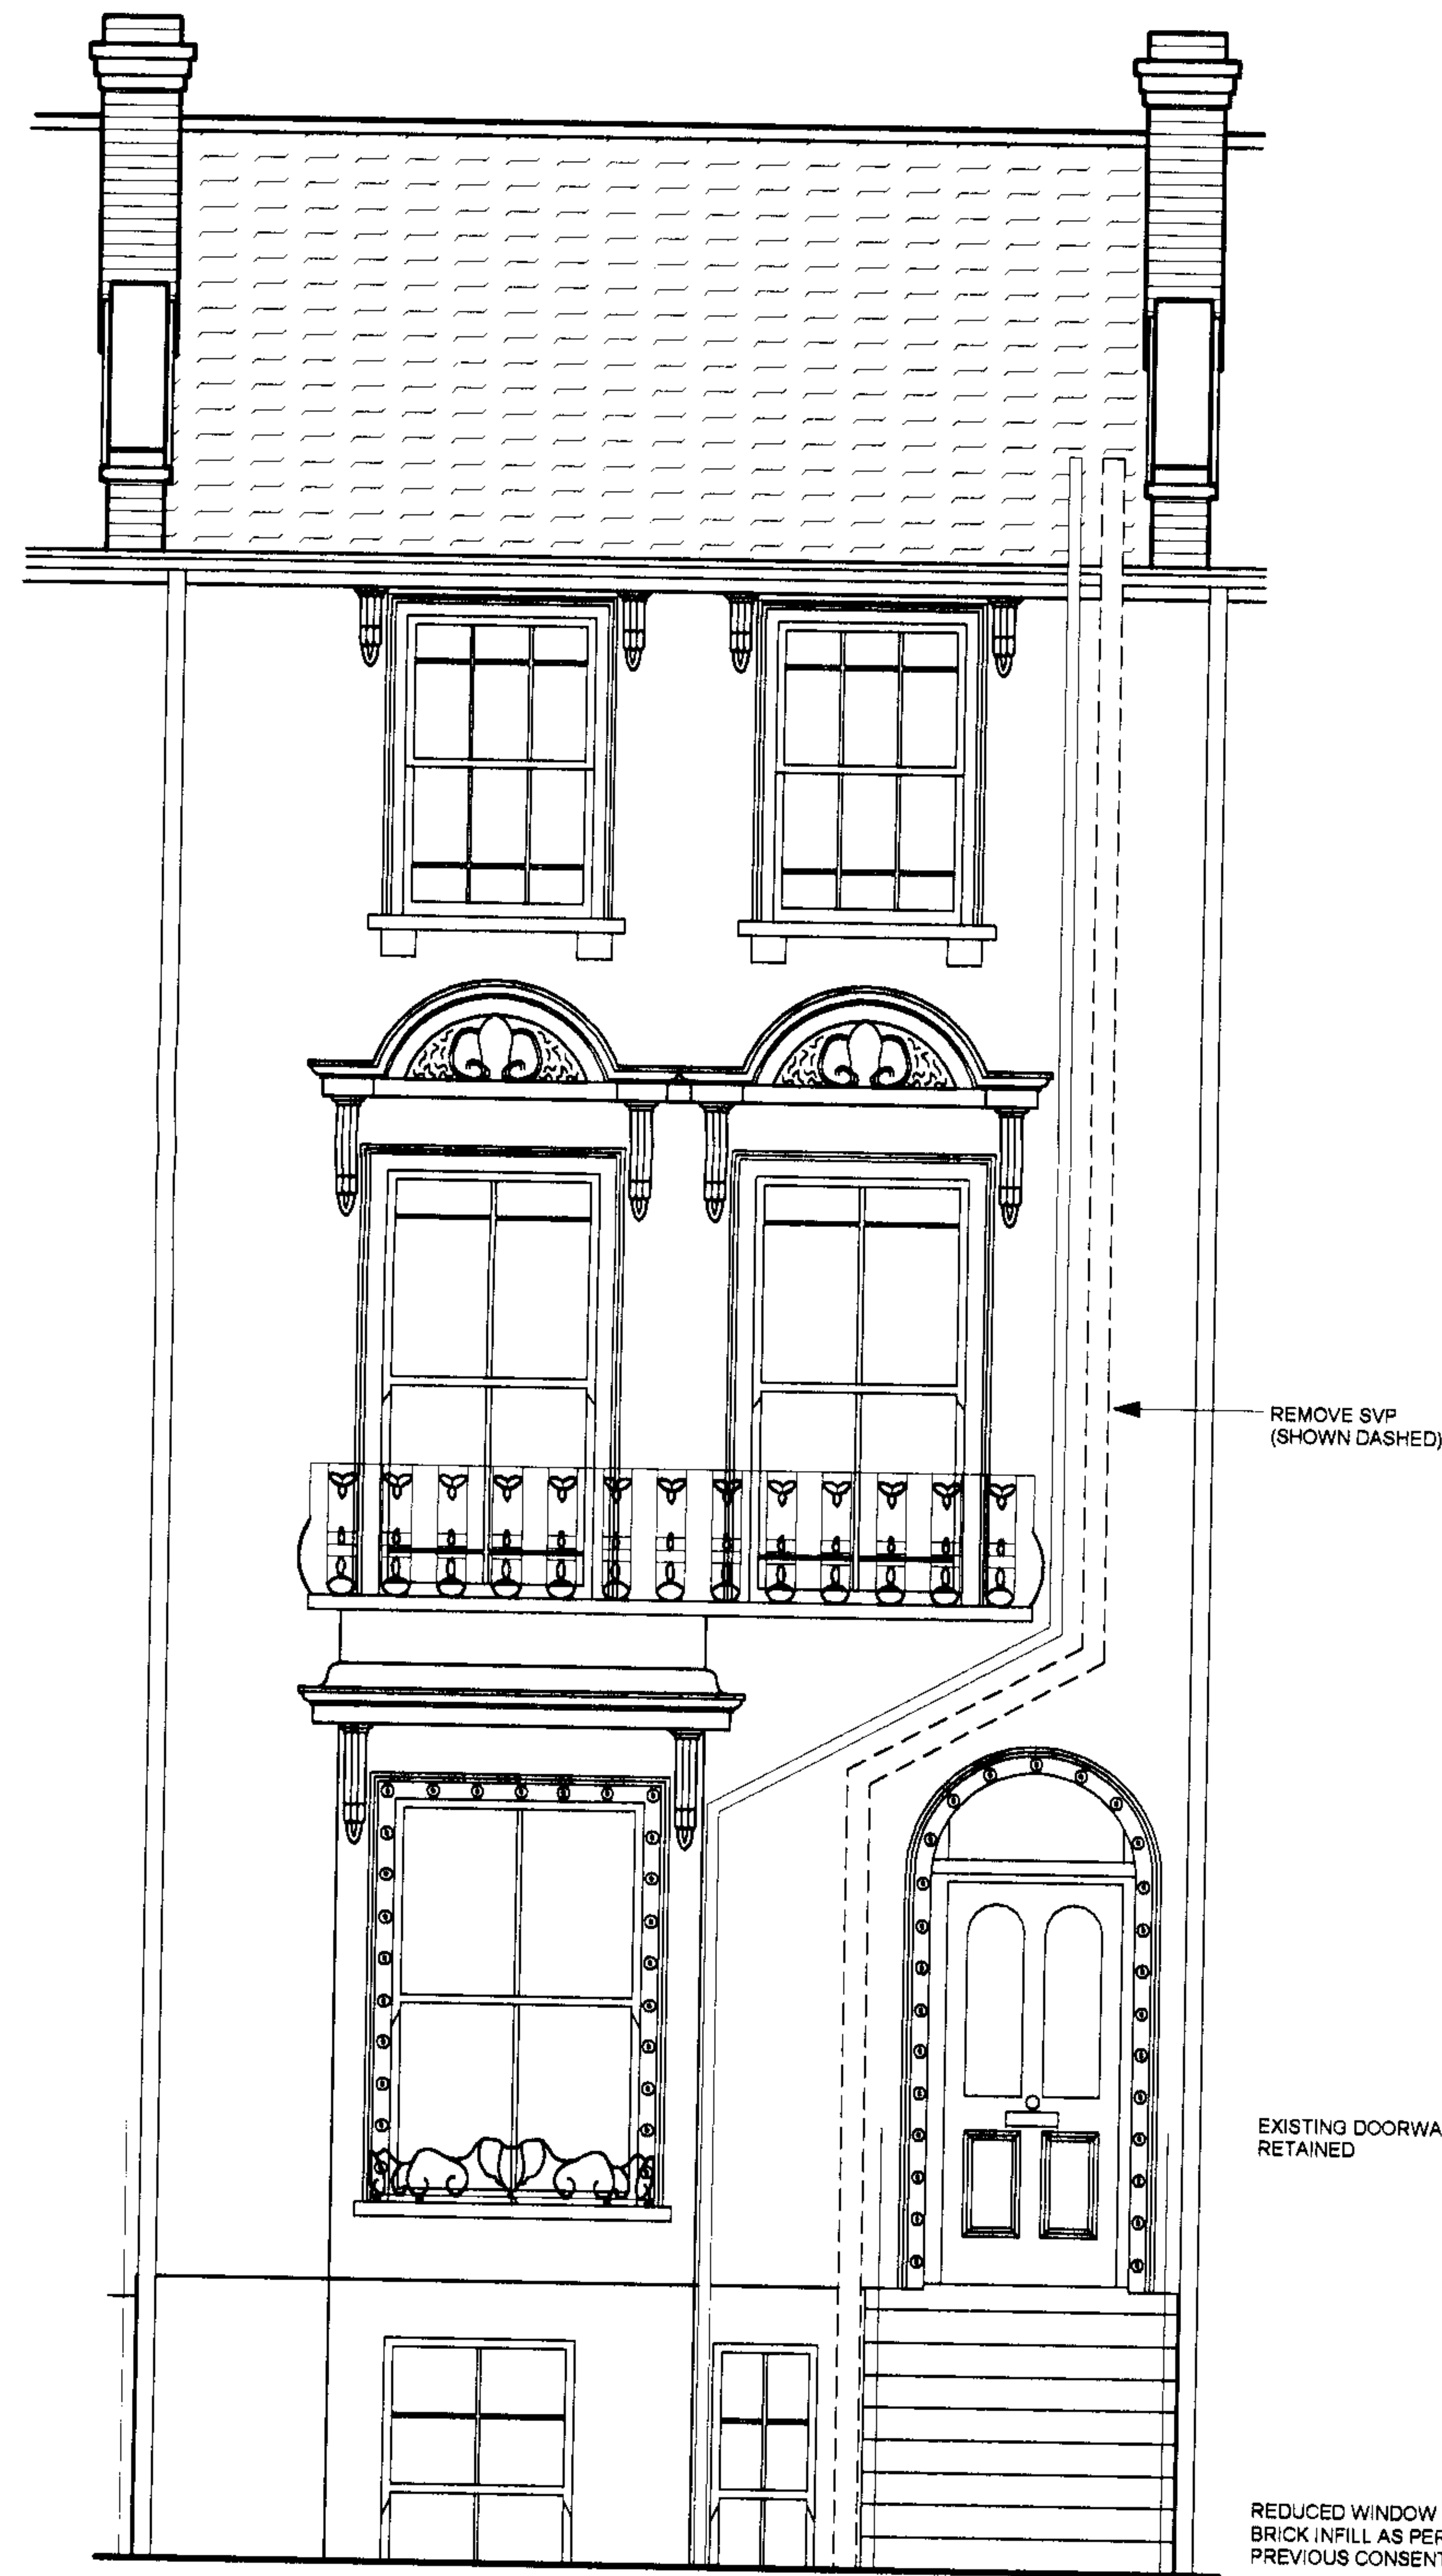

FRONT ELEVATION

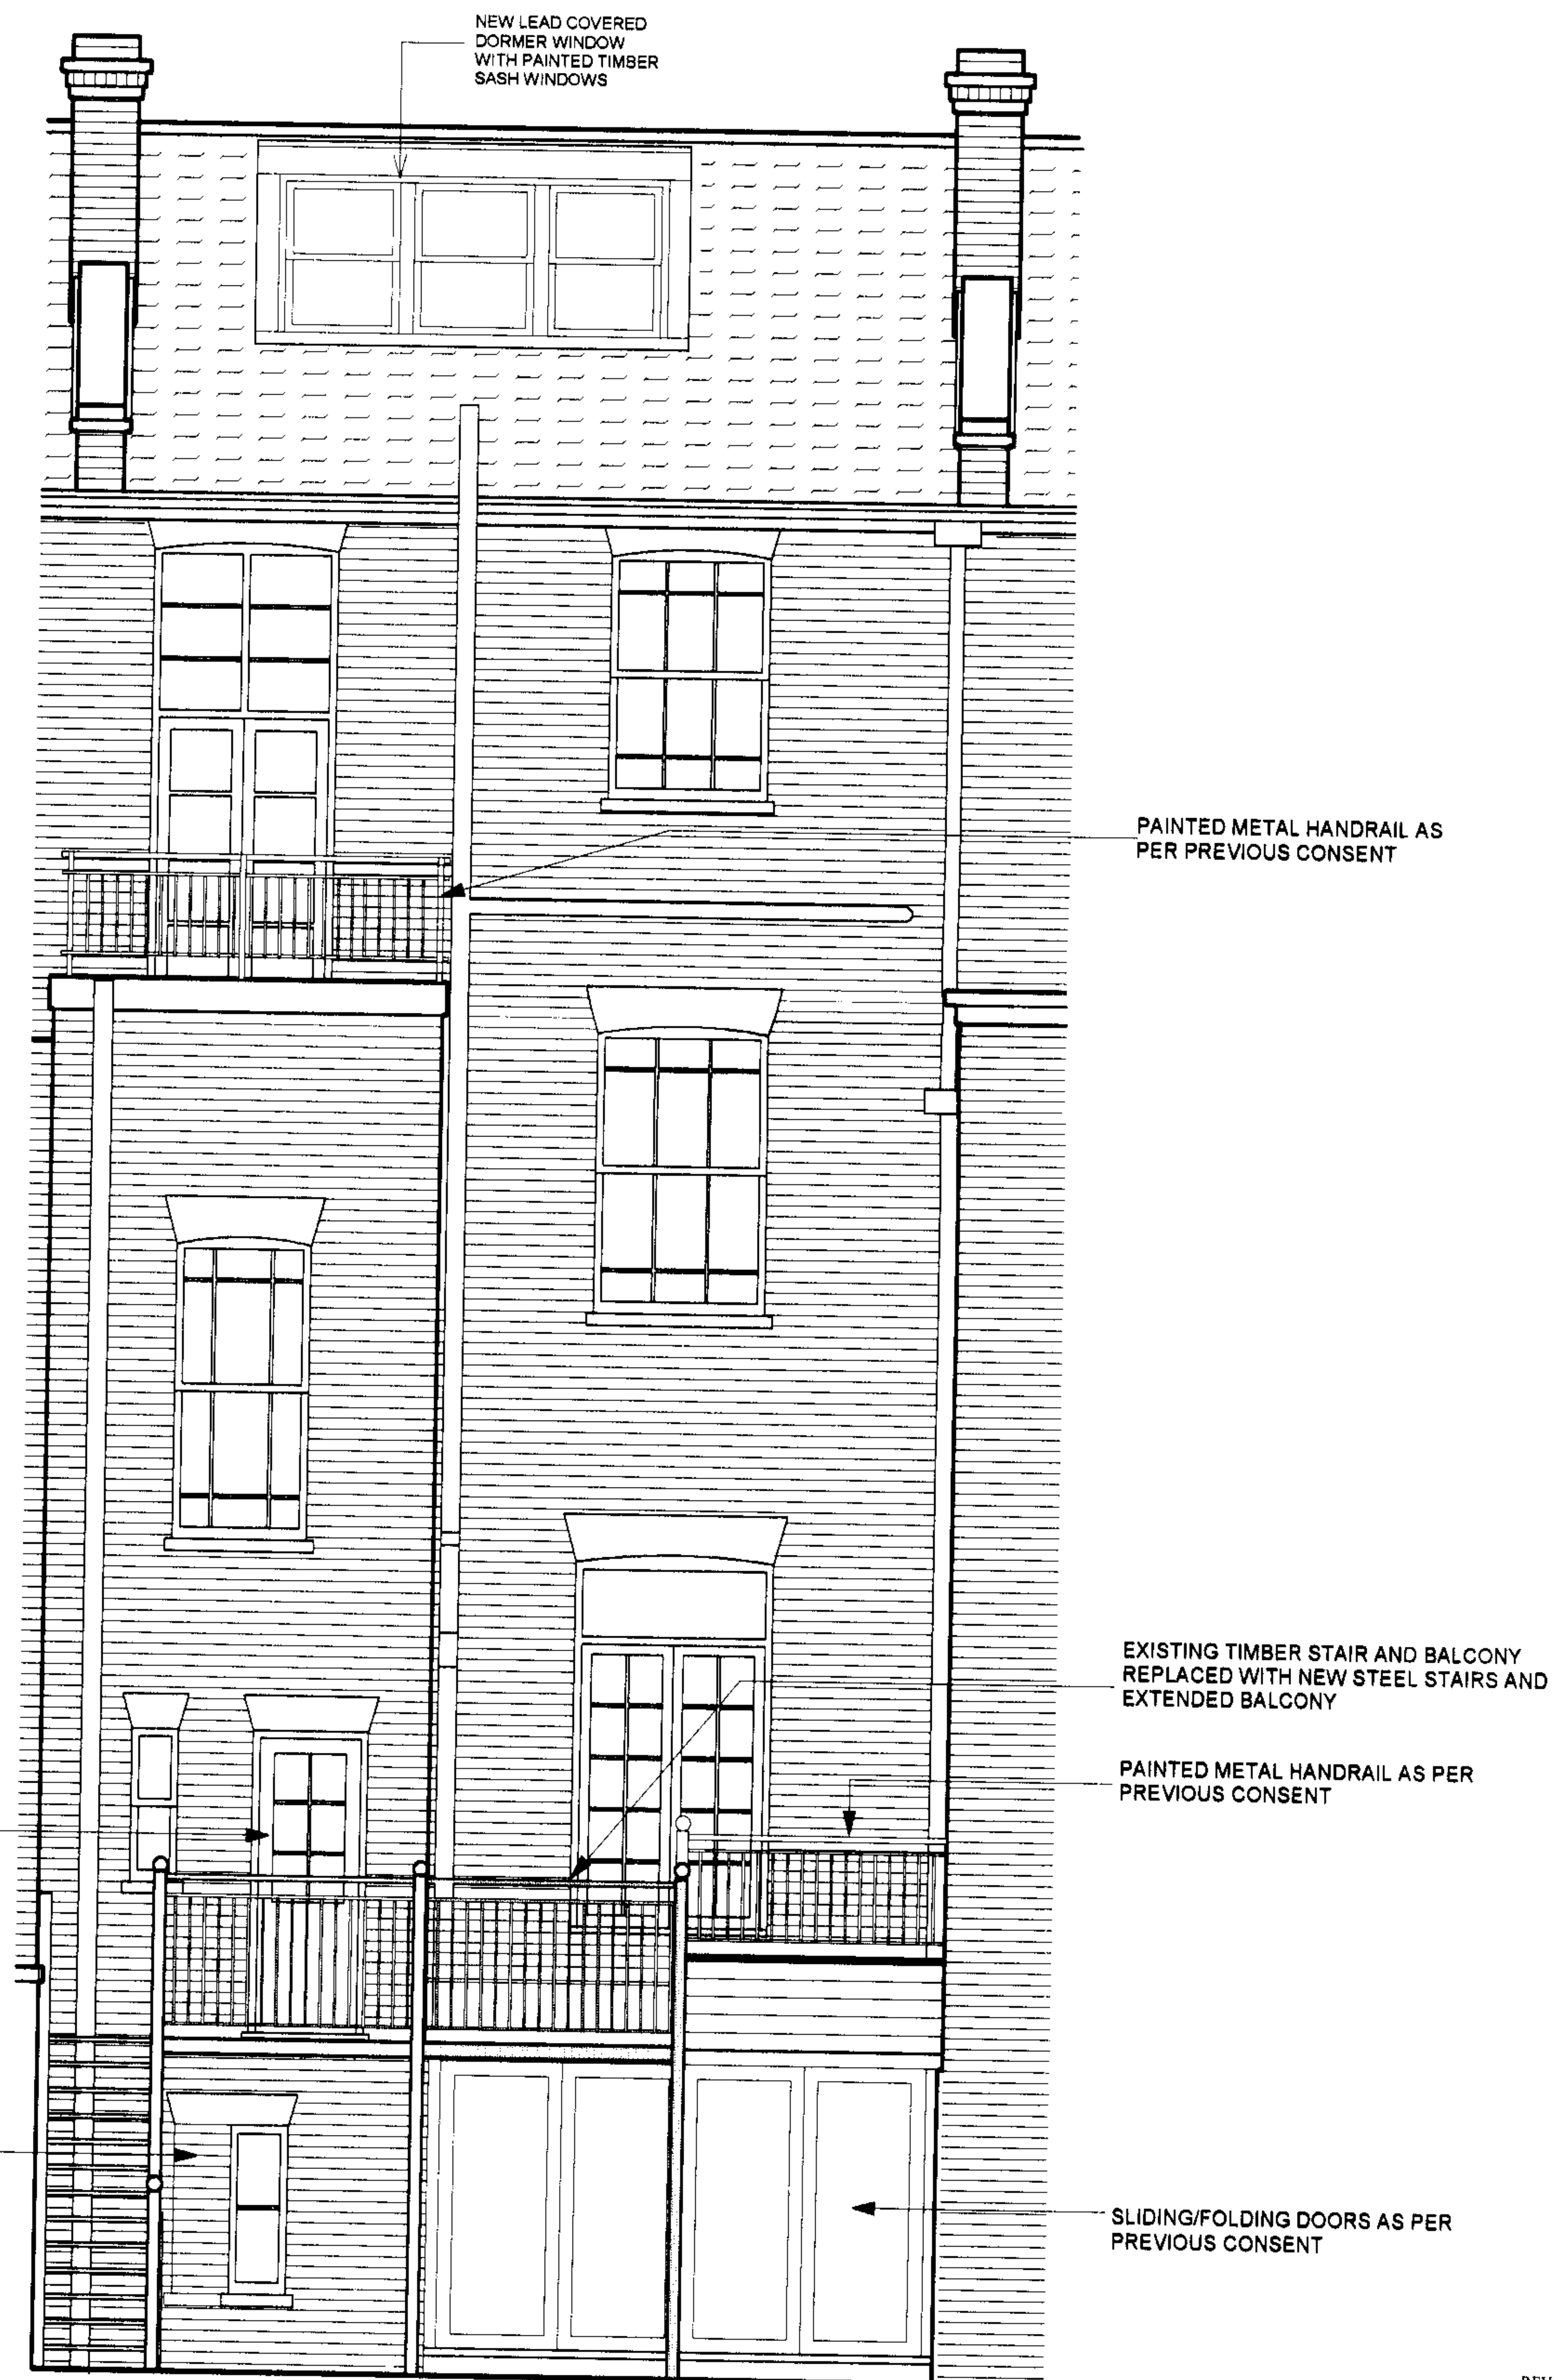

REAR ELEVATION

WALL LEGEND

— NEW PARTITION


NOTE:
HATCHED PARTITIONS INDICATE AMENDMENTS TO PREVIOUS
PLANNING AND LISTED BUILDING CONSENT (REFERENCES
2005/4470/P AND 2005/4474/L)

REV A. PLANS UPDATED AND NOTES ADDED FOR PLANNING AND
LISTED BUILDING APPLICATIONS
ALL DIMENSIONS TO BE CHECKED ON SITE - DO NOT SCALE THIS DRAWING

**83 BELSIZE LANE
LONDON NW3 5AU
PROPOSED FRONT AND
REAR ELEVATIONS**

SCALE 1:50	DATE	AUGUST 2007
JOB No. 234	DRAWING No. 103	REV. A

BARROLL WEBBER ARCHITECTS
19 BROMPTON SQUARE, LONDON SW3 2AD
TELEPHONE 020 7589 9384 FAX 020 7584 9699

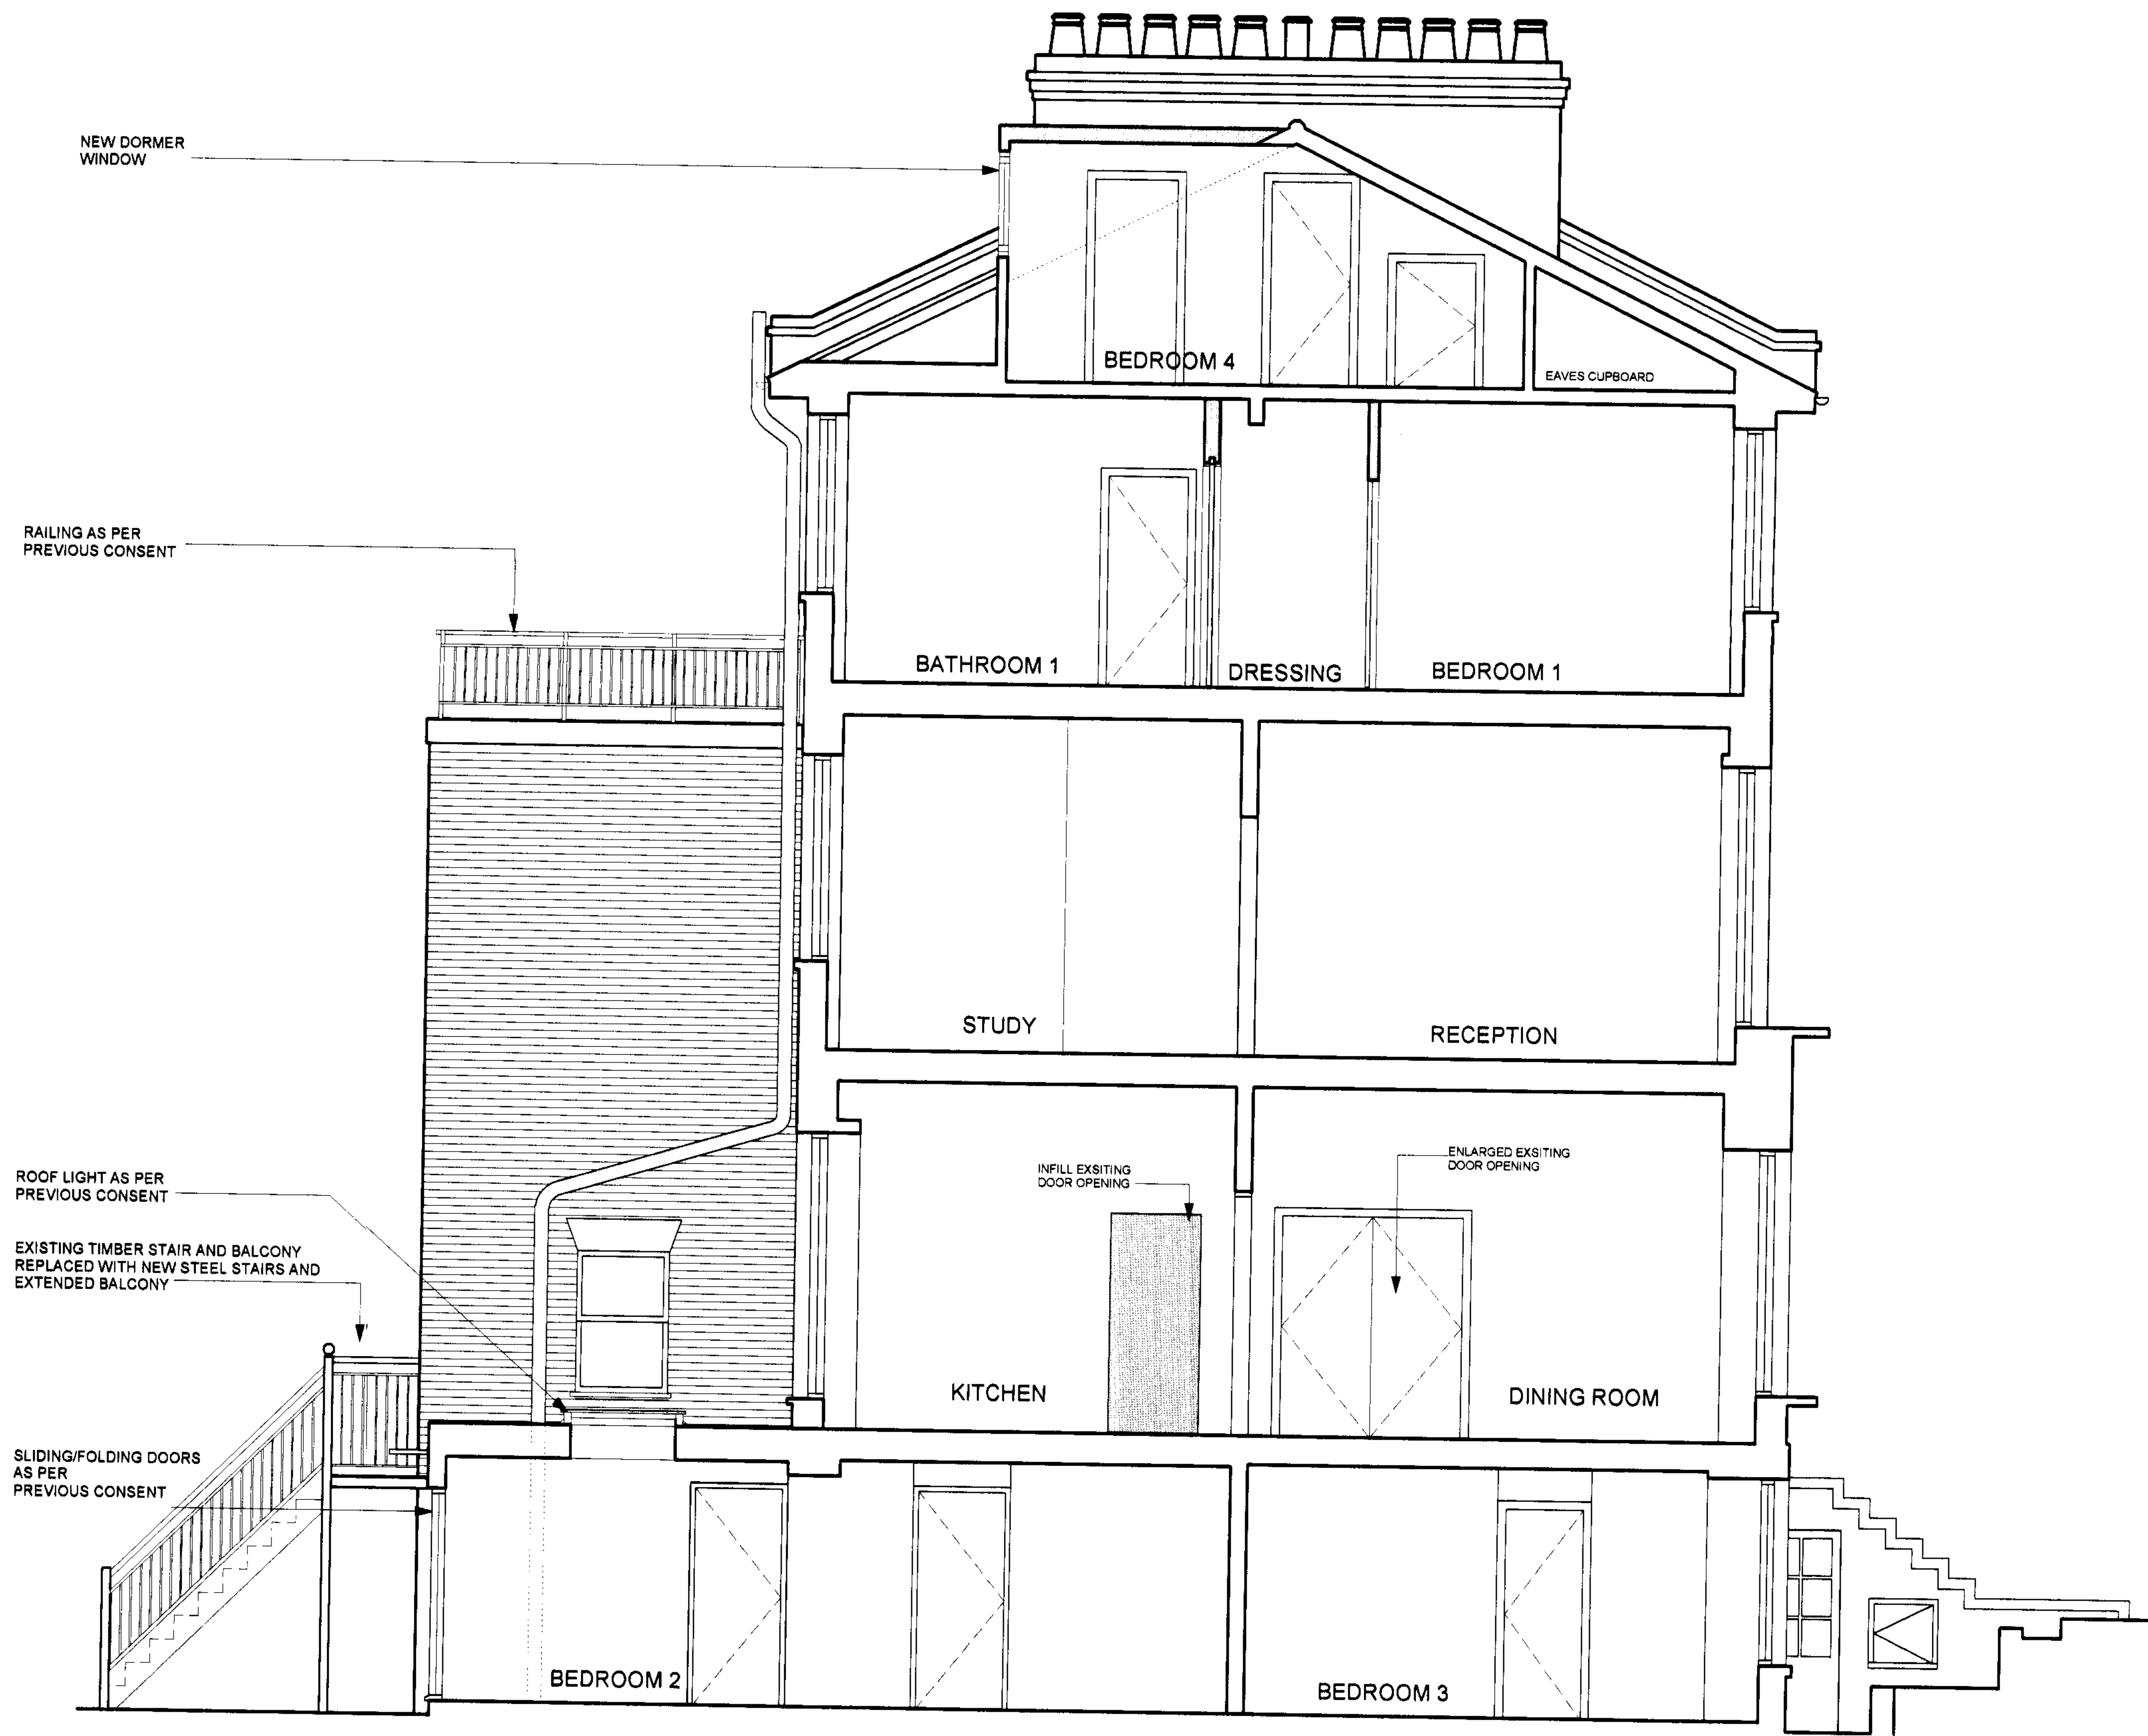

SECTION A-A

WALL LEGEND

NEW PARTITION

NOTE:
HATCHED PARTITIONS INDICATE AMENDMENTS TO PREVIOUS
PLANNING AND LISTED BUILDING CONSENT (REFERENCES
2005/4470/P AND 2005/4474/L)

REV A: PLANS UPDATED AND NOTES ADDED FOR PLANNING AND LISTED BUILDING APPLICATIONS

SEPT '07

ALL DIMENSIONS TO BE CHECKED ON SITE - DO NOT SCALE THIS DRAWING

83 BELSIZE LANE
LONDON NW3 5AU
PROPOSED SECTION A-A

SCALE 1:50 DATE AUGUST 2007

JOB No. 234 DRAWING No. 104 REV.A

BARROLL WEBBER ARCHITECTS
19 BROMPTON SQUARE, LONDON SW3 2AD
TELEPHONE 020 7589 9384 FAX 020 7584 9699

