



1 Existing Front Elevation
Scale: 1:300



2 Existing Rear Strip Elevation
Scale: 1:300

do not scale. all dimensions are to be checked on site. discrepancies to be notified to the architect copyright of this drawing remains with the architect.	Date	Rev .	Description	Date	Rev .	Description	project title : 72/74 South Hill Park scale : existing strip elevations drawing no. : 1: 300 @ A3 status : 03 date : Planning date : august 07	boyarsky murphy architects 64 oakley square london nw1 1nj t: 020 7388 3572 f: 020 7691 0847 e : mail@boyarskymurphy.com



1 Existing Front Elevation
1:50

Notes

Date	Rev.	Description
------	------	-------------

boyarsky murphy architects
64 oakley square
london nw1 1nj
t: 0207 388 3572 f: 0207 691 0847
e: mail@boyarskymurphy.com
www.boyarskymurphy.com

project : 72/74 South Hill Park
title : Existing Front Elevation
scale : 1:50 @ A2
drawing no. : 07
status : Planning
date : August 2007

do not scale. all dimensions are to be checked on site.
discrepancies to be notified to the architect
this drawing is to be read in conjunction with all other relevant architectural and
other consultants' drawings and specifications.
copyright of this drawing remains with the architect.



Notes


Date	Rev.	Description
------	------	-------------

boyarsky murphy architects
64 oakley square
london nw1 1nj
t: 0207 388 3572 f: 0207 691 0847
e: mail@boyarskymurphy.com
www.boyarskymurphy.com

project : 72/74 South Hill Park
title : Existing Front Elevation
scale : 1:50 @ A2
drawing no. : 08
status : Planning
date : August 2007

do not scale. all dimensions are to be checked on site.
discrepancies to be notified to the architect
this drawing is to be read in conjunction with all other relevant architectural and
other consultants' drawings and specifications.
copyright of this drawing remains with the architect.

1 Existing Rear Elevation
1:50

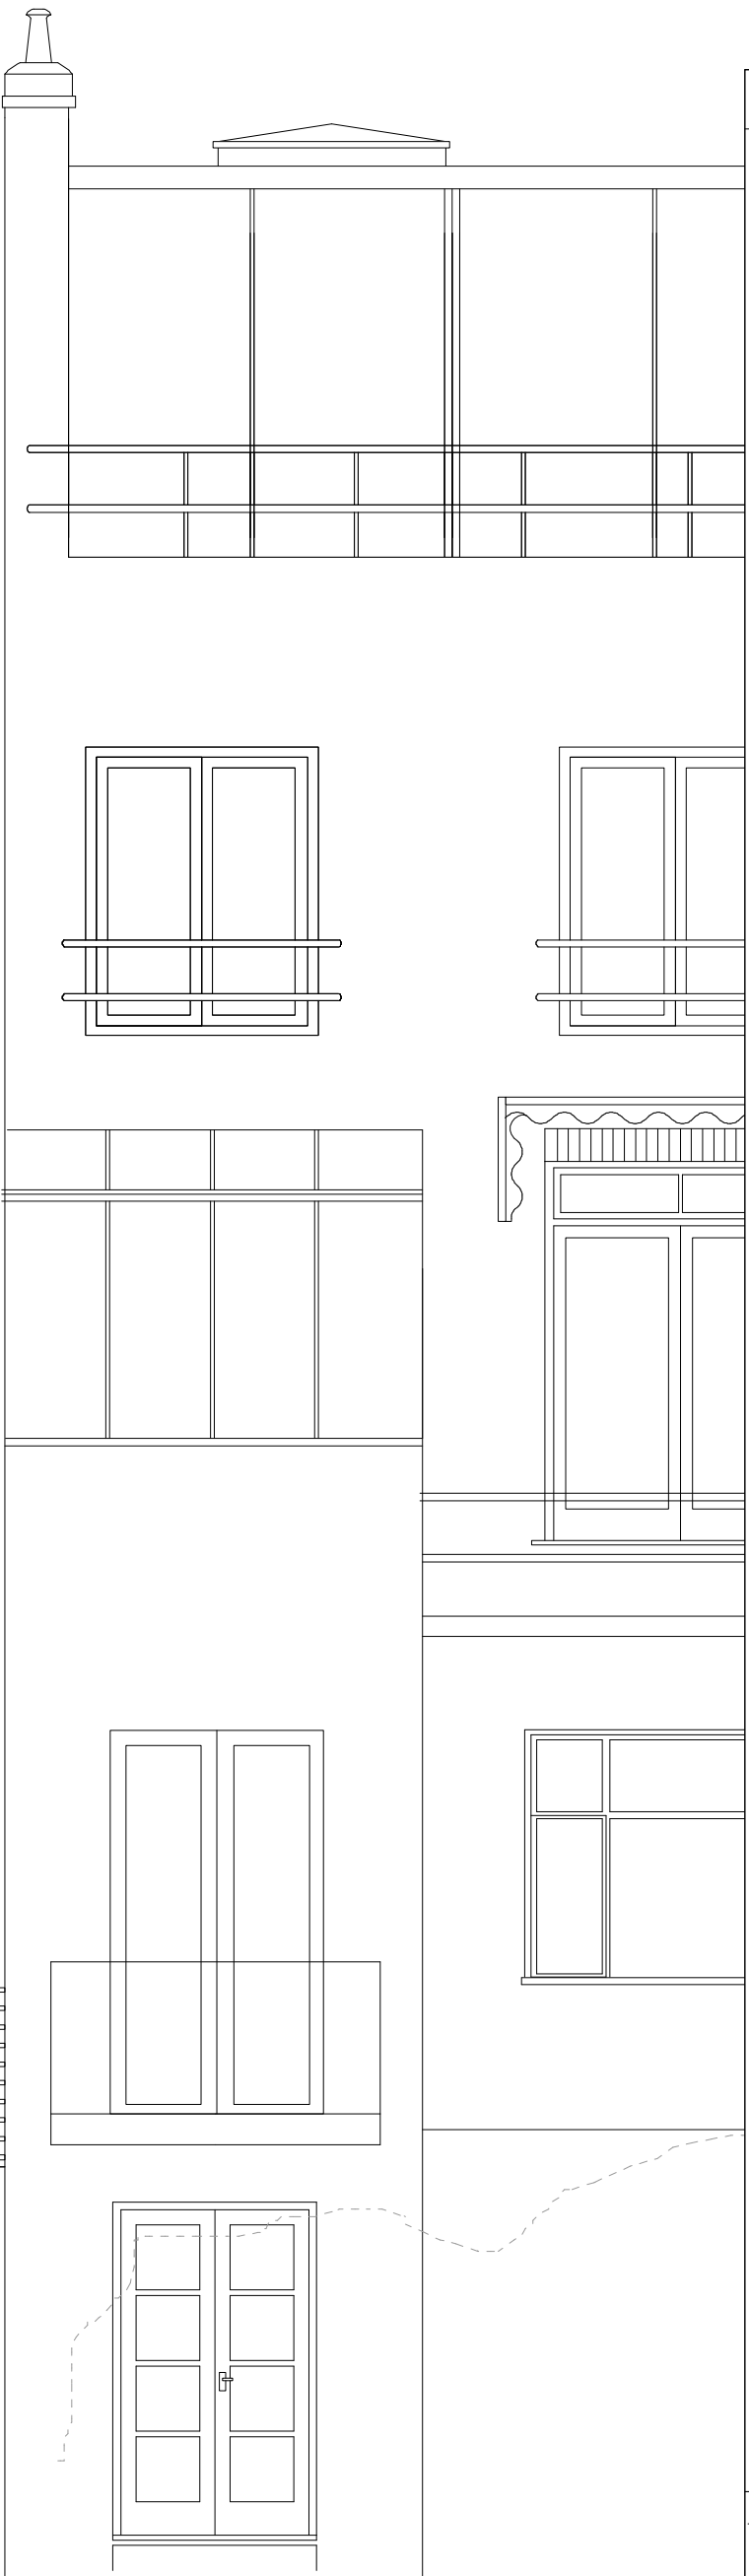

Notes


Date	Rev.	Description
------	------	-------------

boyarsky murphy architects
64 oakley square
london nw1 1nj
t: 0207 388 3572 f: 0207 691 0847
e: mail@boyarskymurphy.com
www.boyarskymurphy.com

project : 72/74 South Hill Park
title : Existing Rear Elevation
scale : 1:50 @ A2
drawing no. : 09
status : Planning
date : August 2007

do not scale, all dimensions are to be checked on site.
discrepancies to be notified to the architect
this drawing is to be read in conjunction with all other relevant architectural and
other consultants' drawings and specifications.
copyright of this drawing remains with the architect.

Date	Rev.	Description
boyarsky mурphy architects 64 oakley square london nw1 1nj t: 0207 388 3572 f: 0207 691 0847 e: mail@boyarskymurphy.com www.boyarskymurphy.com		
project	:	72-74 South Hill Park
title	:	Existing Third Floor Plan
scale	:	1:50 @ A2
drawing no.	:	16
status	:	Planning
date	:	August 2007
do not scale. all dimensions are to be checked on site. discrepancies to be notified to the architect this drawing is to be read in conjunction with all other relevant architectural and other consultants' drawings and specifications. copyright of this drawing remains with the architect.		

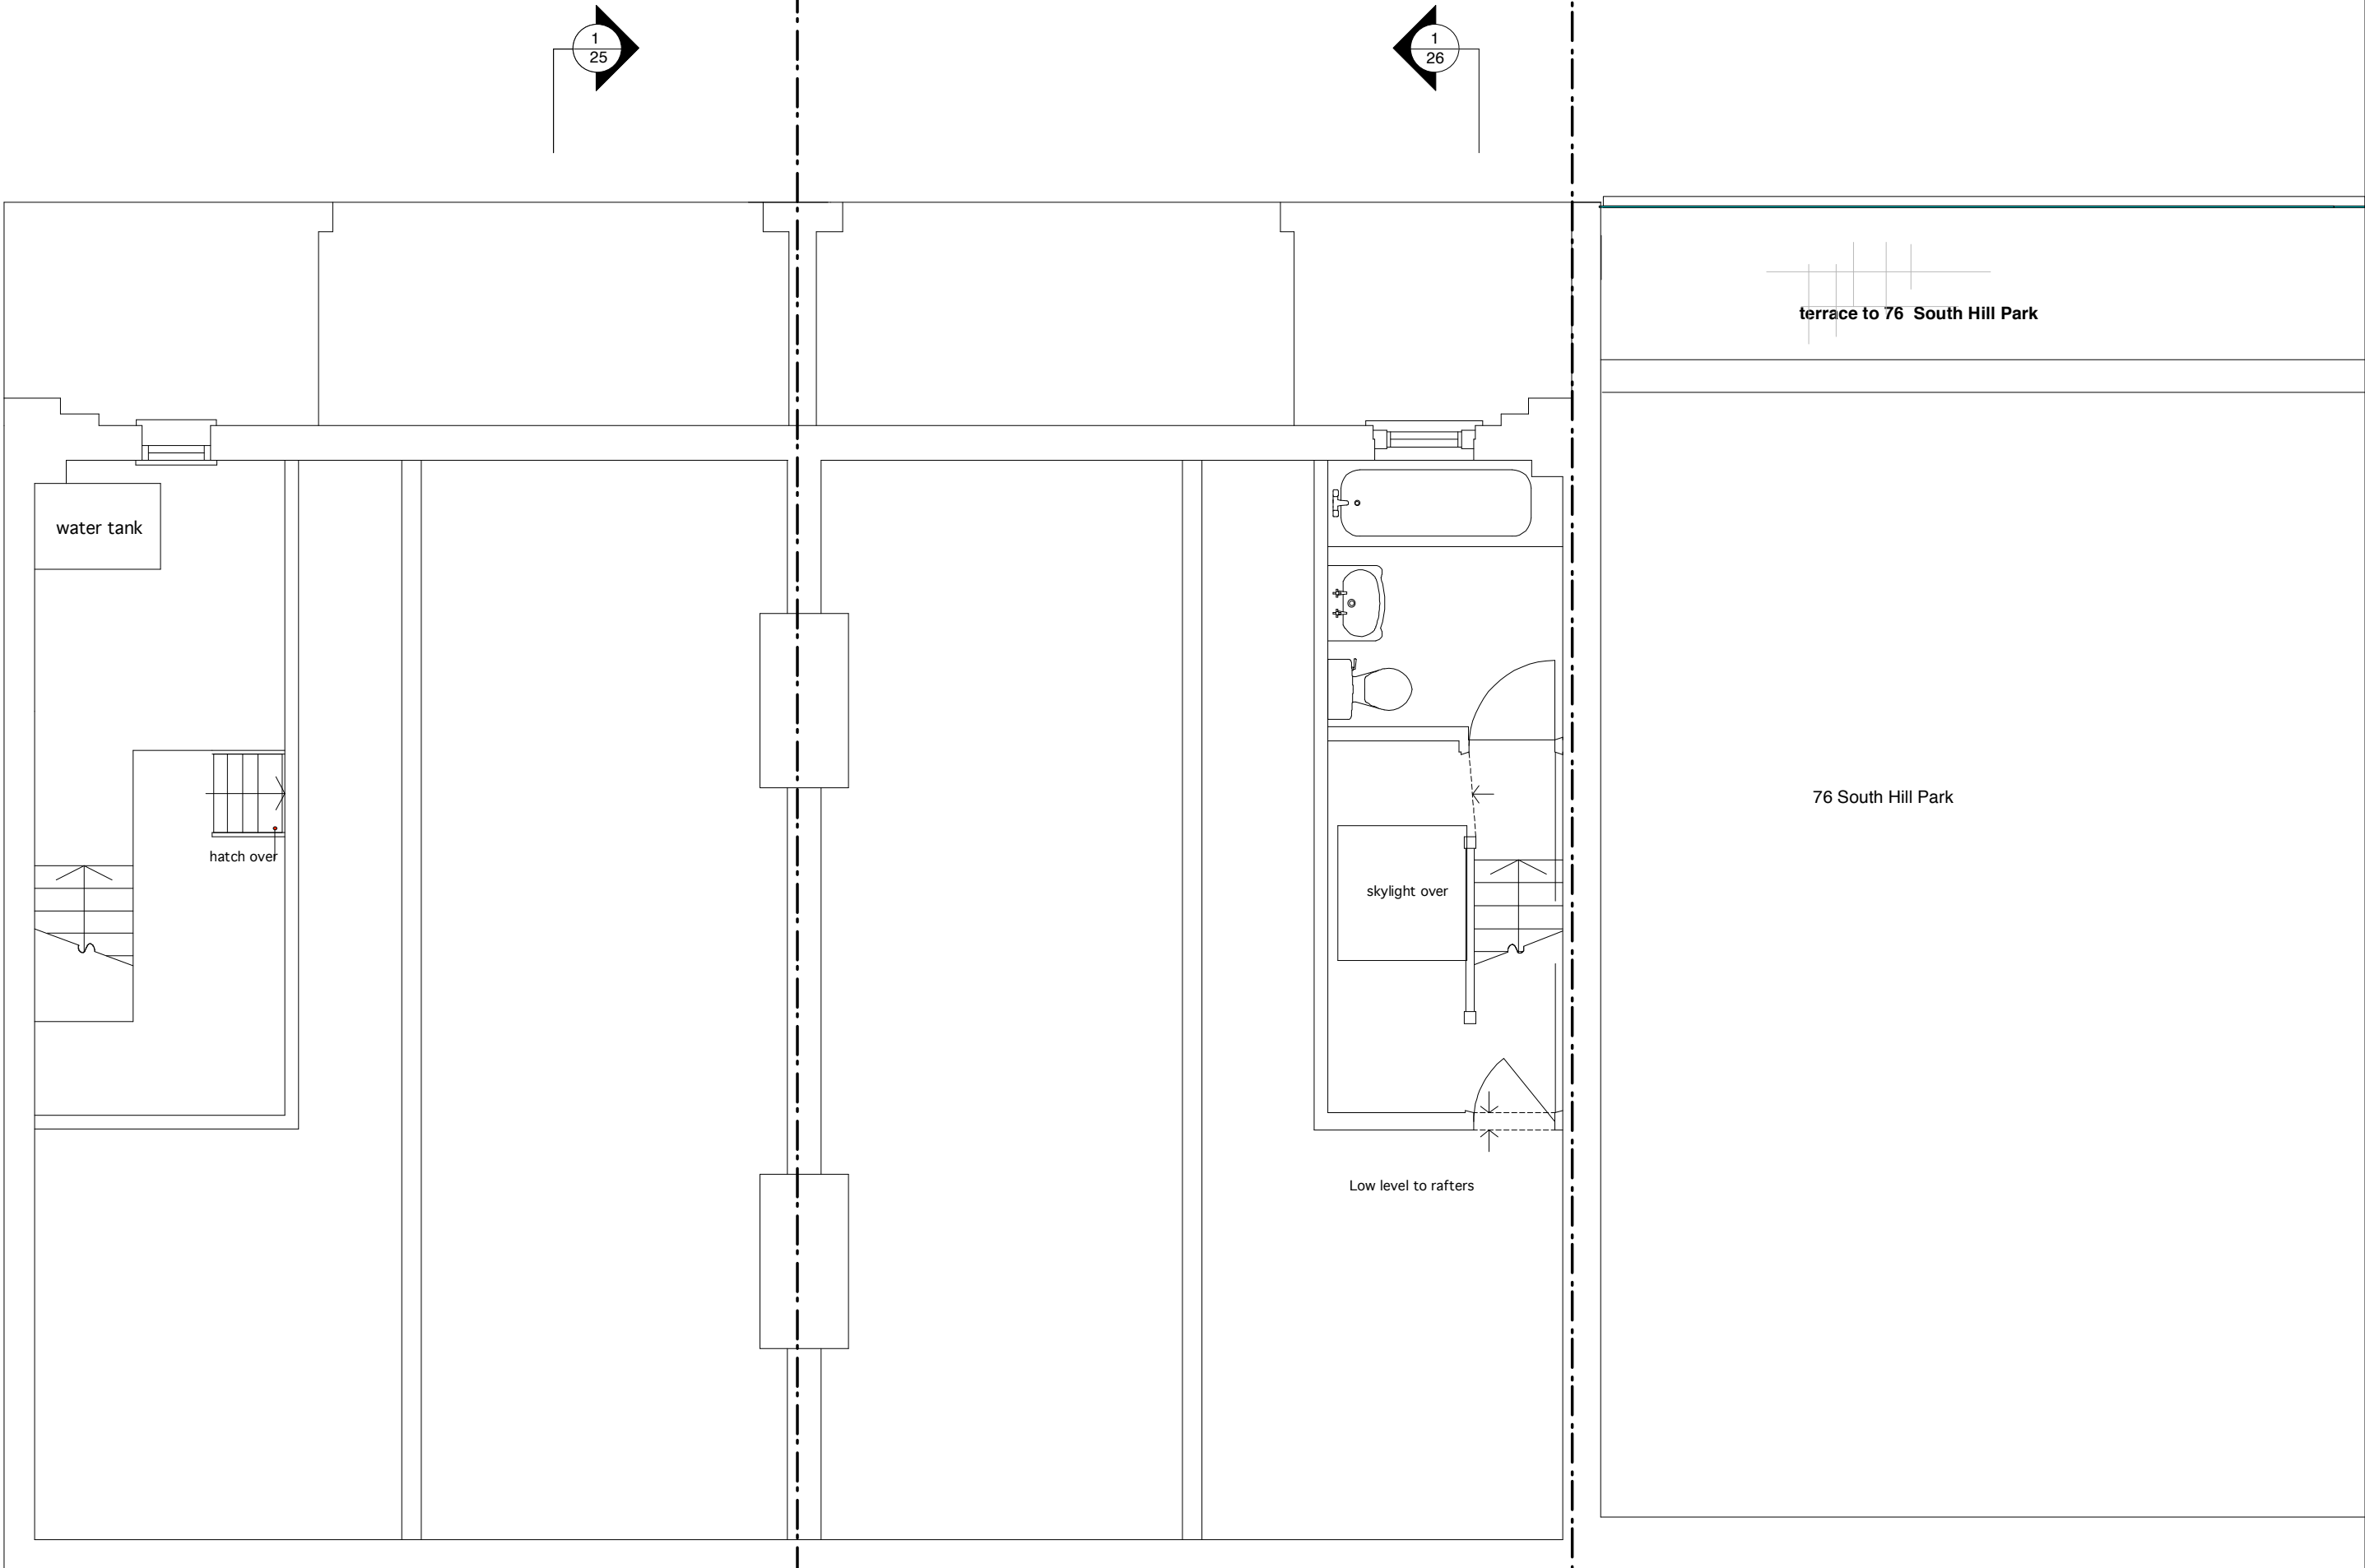


1 Existing Third Floor
1:50



Notes

Date	Rev.	Description
boyarsky murphy architects 64 oakley square london nw1 1nj t: 0207 388 3572 f: 0207 691 0847 e: mail@boyarskymurphy.com www.boyarskymurphy.com		
project	:	72-74 South Hill Park
title	:	Existing Second Floor Plan
scale	:	1:50 @ A2
drawing no.	:	15
status	:	Planning
date	:	August 2007

do not scale. all dimensions are to be checked on site.
discrepancies to be notified to the architect
this drawing is to be read in conjunction with all other relevant architectural and
other consultants' drawings and specifications.
copyright of this drawing remains with the architect.

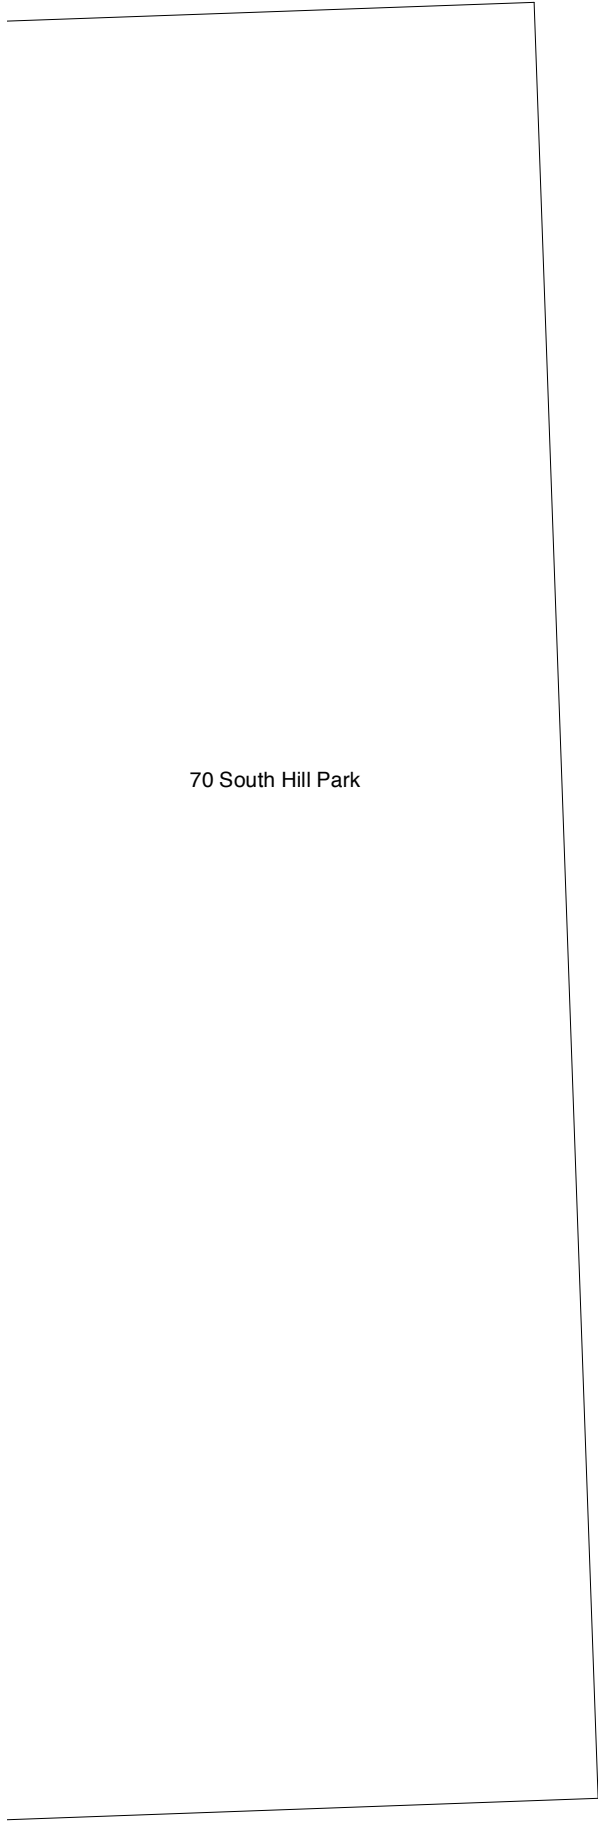

70 South Hill Park

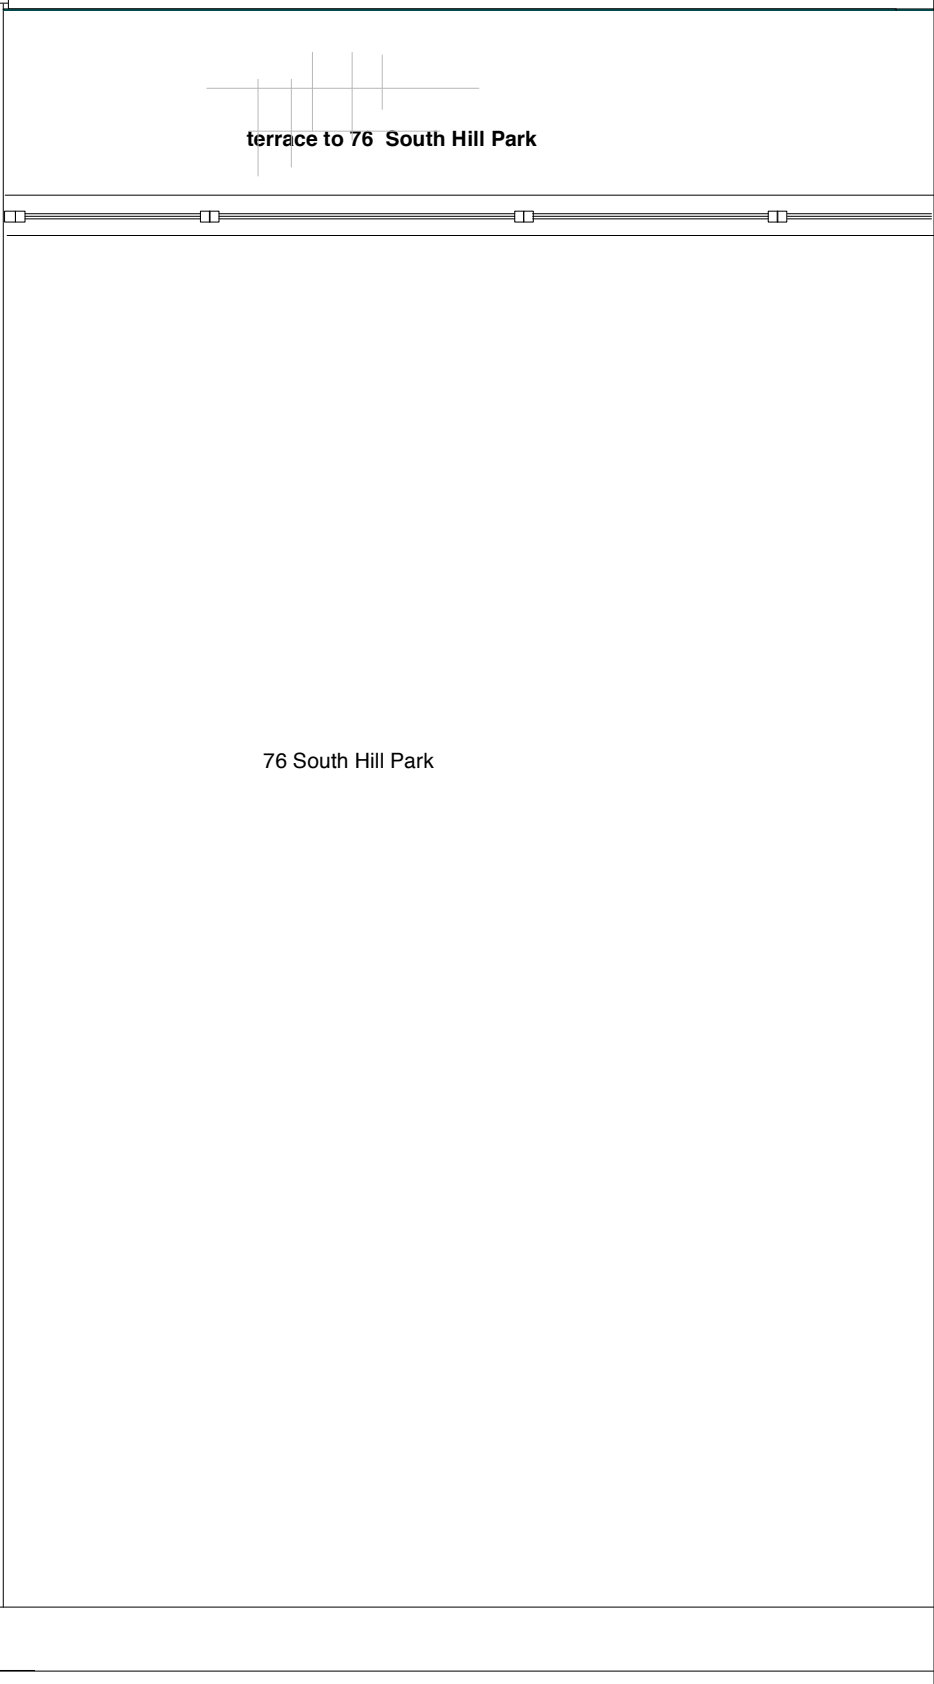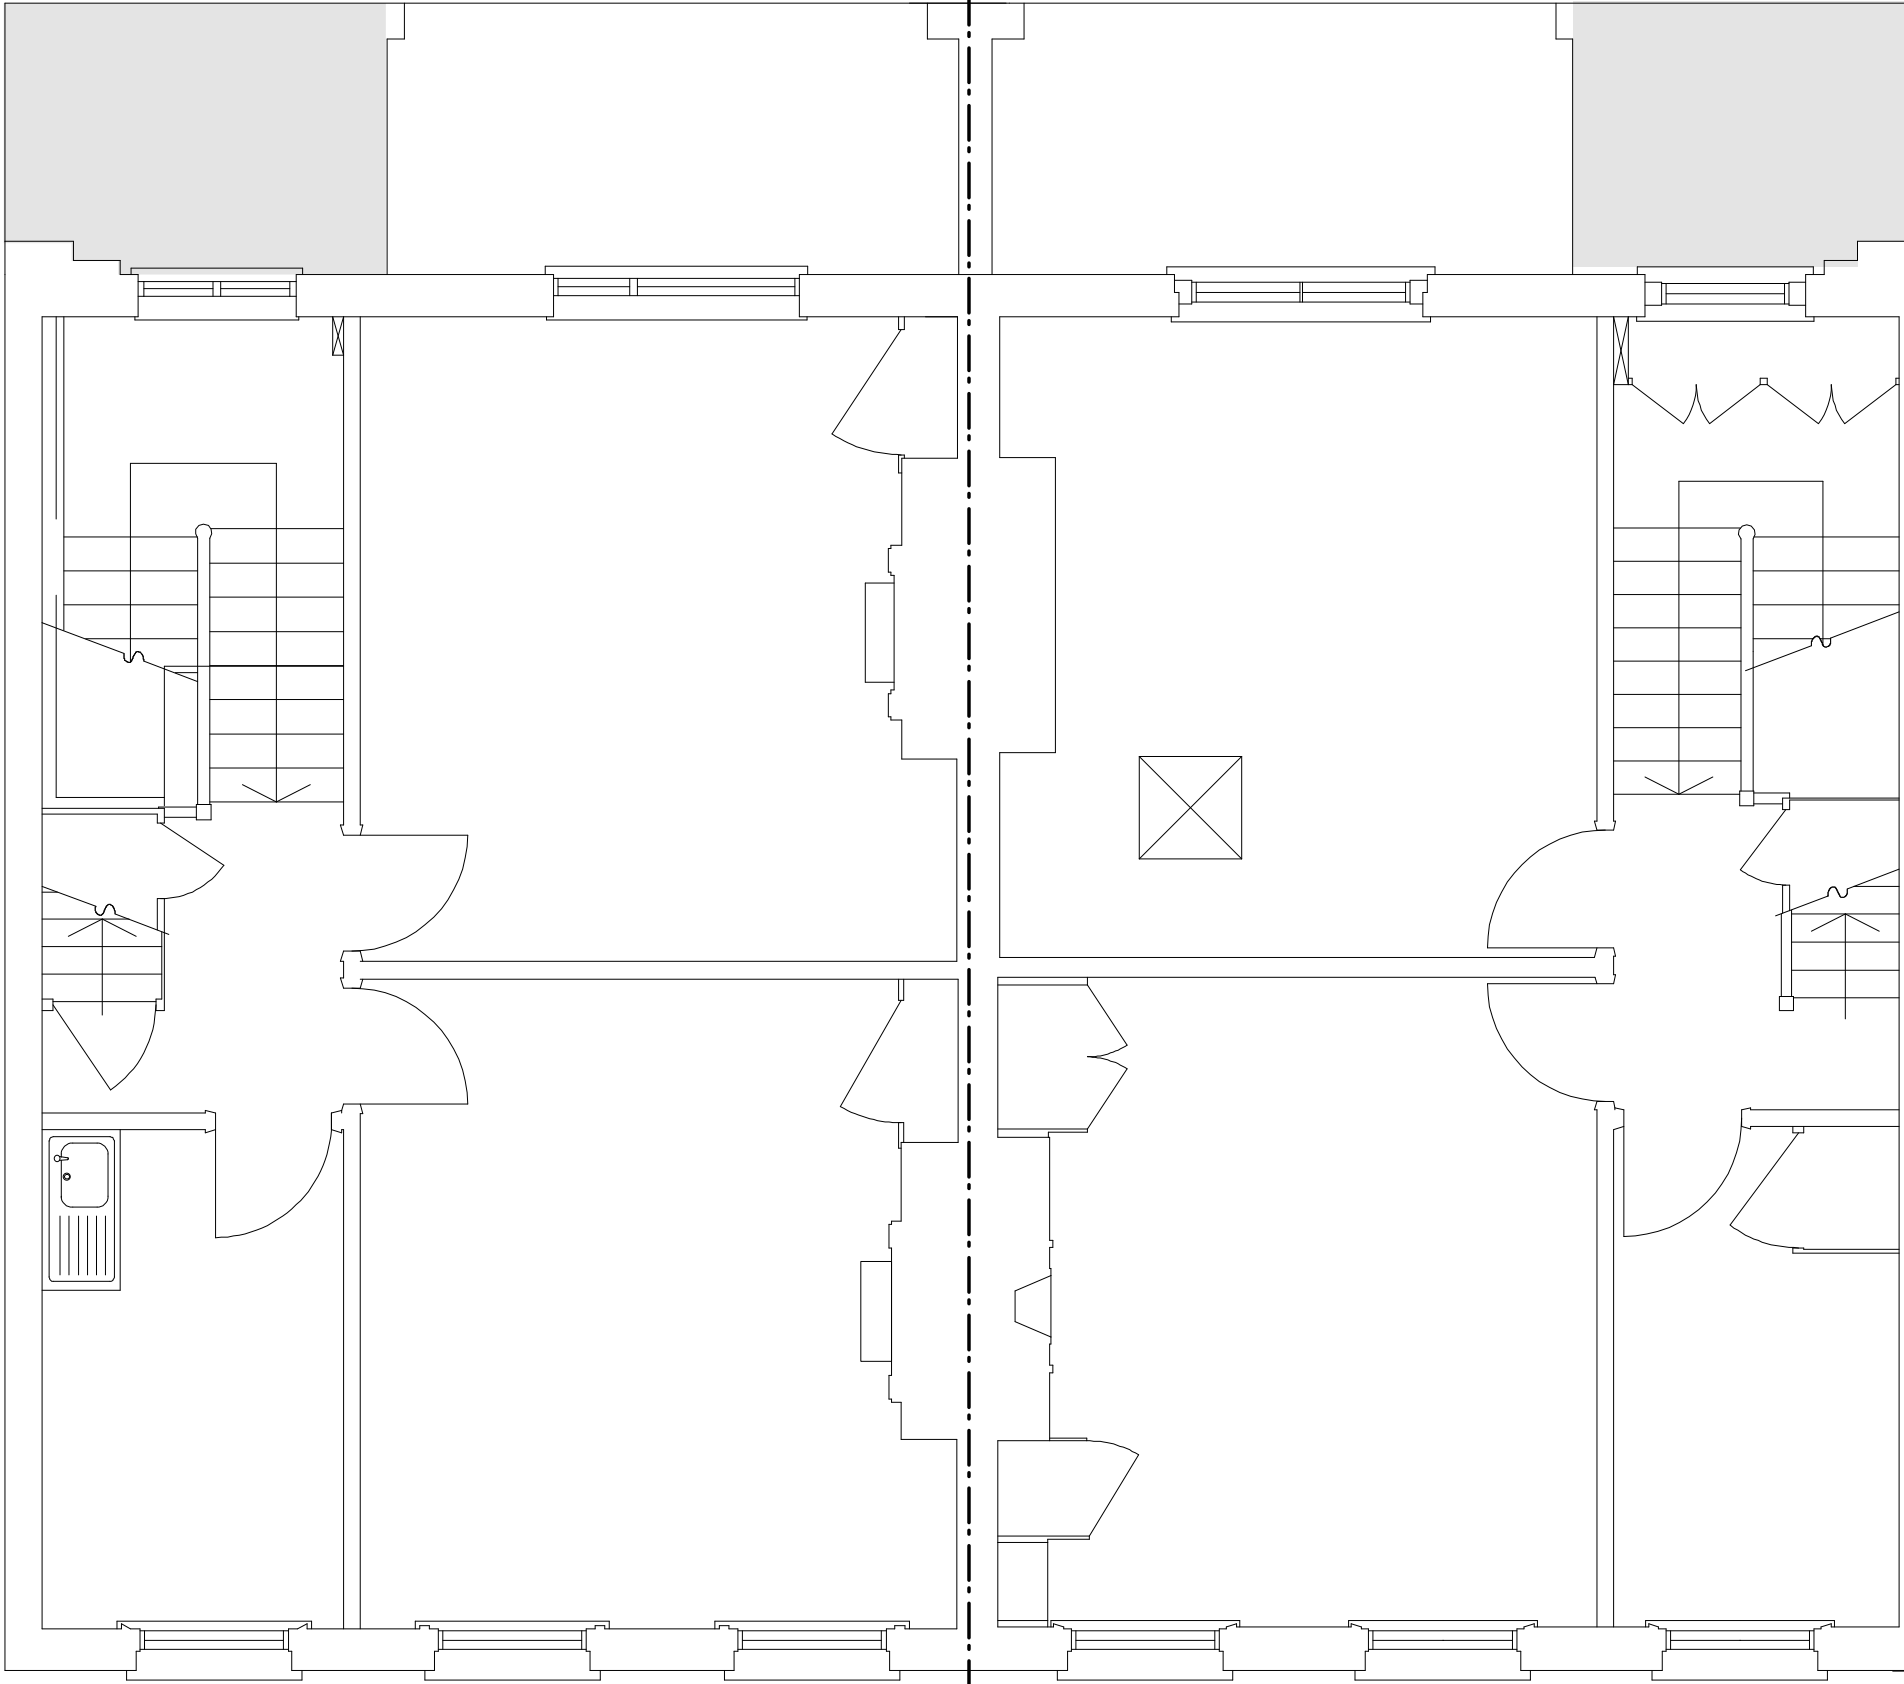



76 South Hill Park

1 Existing Second Floor
1:50

Notes


Date	Rev.	Description
boyarsky murphy architects 64 oakley square london nw1 1nj t: 0207 388 3572 f: 0207 691 0847 e: mail@boyarskymurphy.com www.boyarskymurphy.com		
project	:	72-74 South Hill Park
title	:	Existing First Floor Plan
scale	:	1:50 @ A2
drawing no.	:	14
status	:	Planning
date	:	August 2007

do not scale, all dimensions are to be checked on site.
discrepancies to be notified to the architect
this drawing is to be read in conjunction with all other relevant architectural and
other consultants' drawings and specifications.
copyright of this drawing remains with the architect.

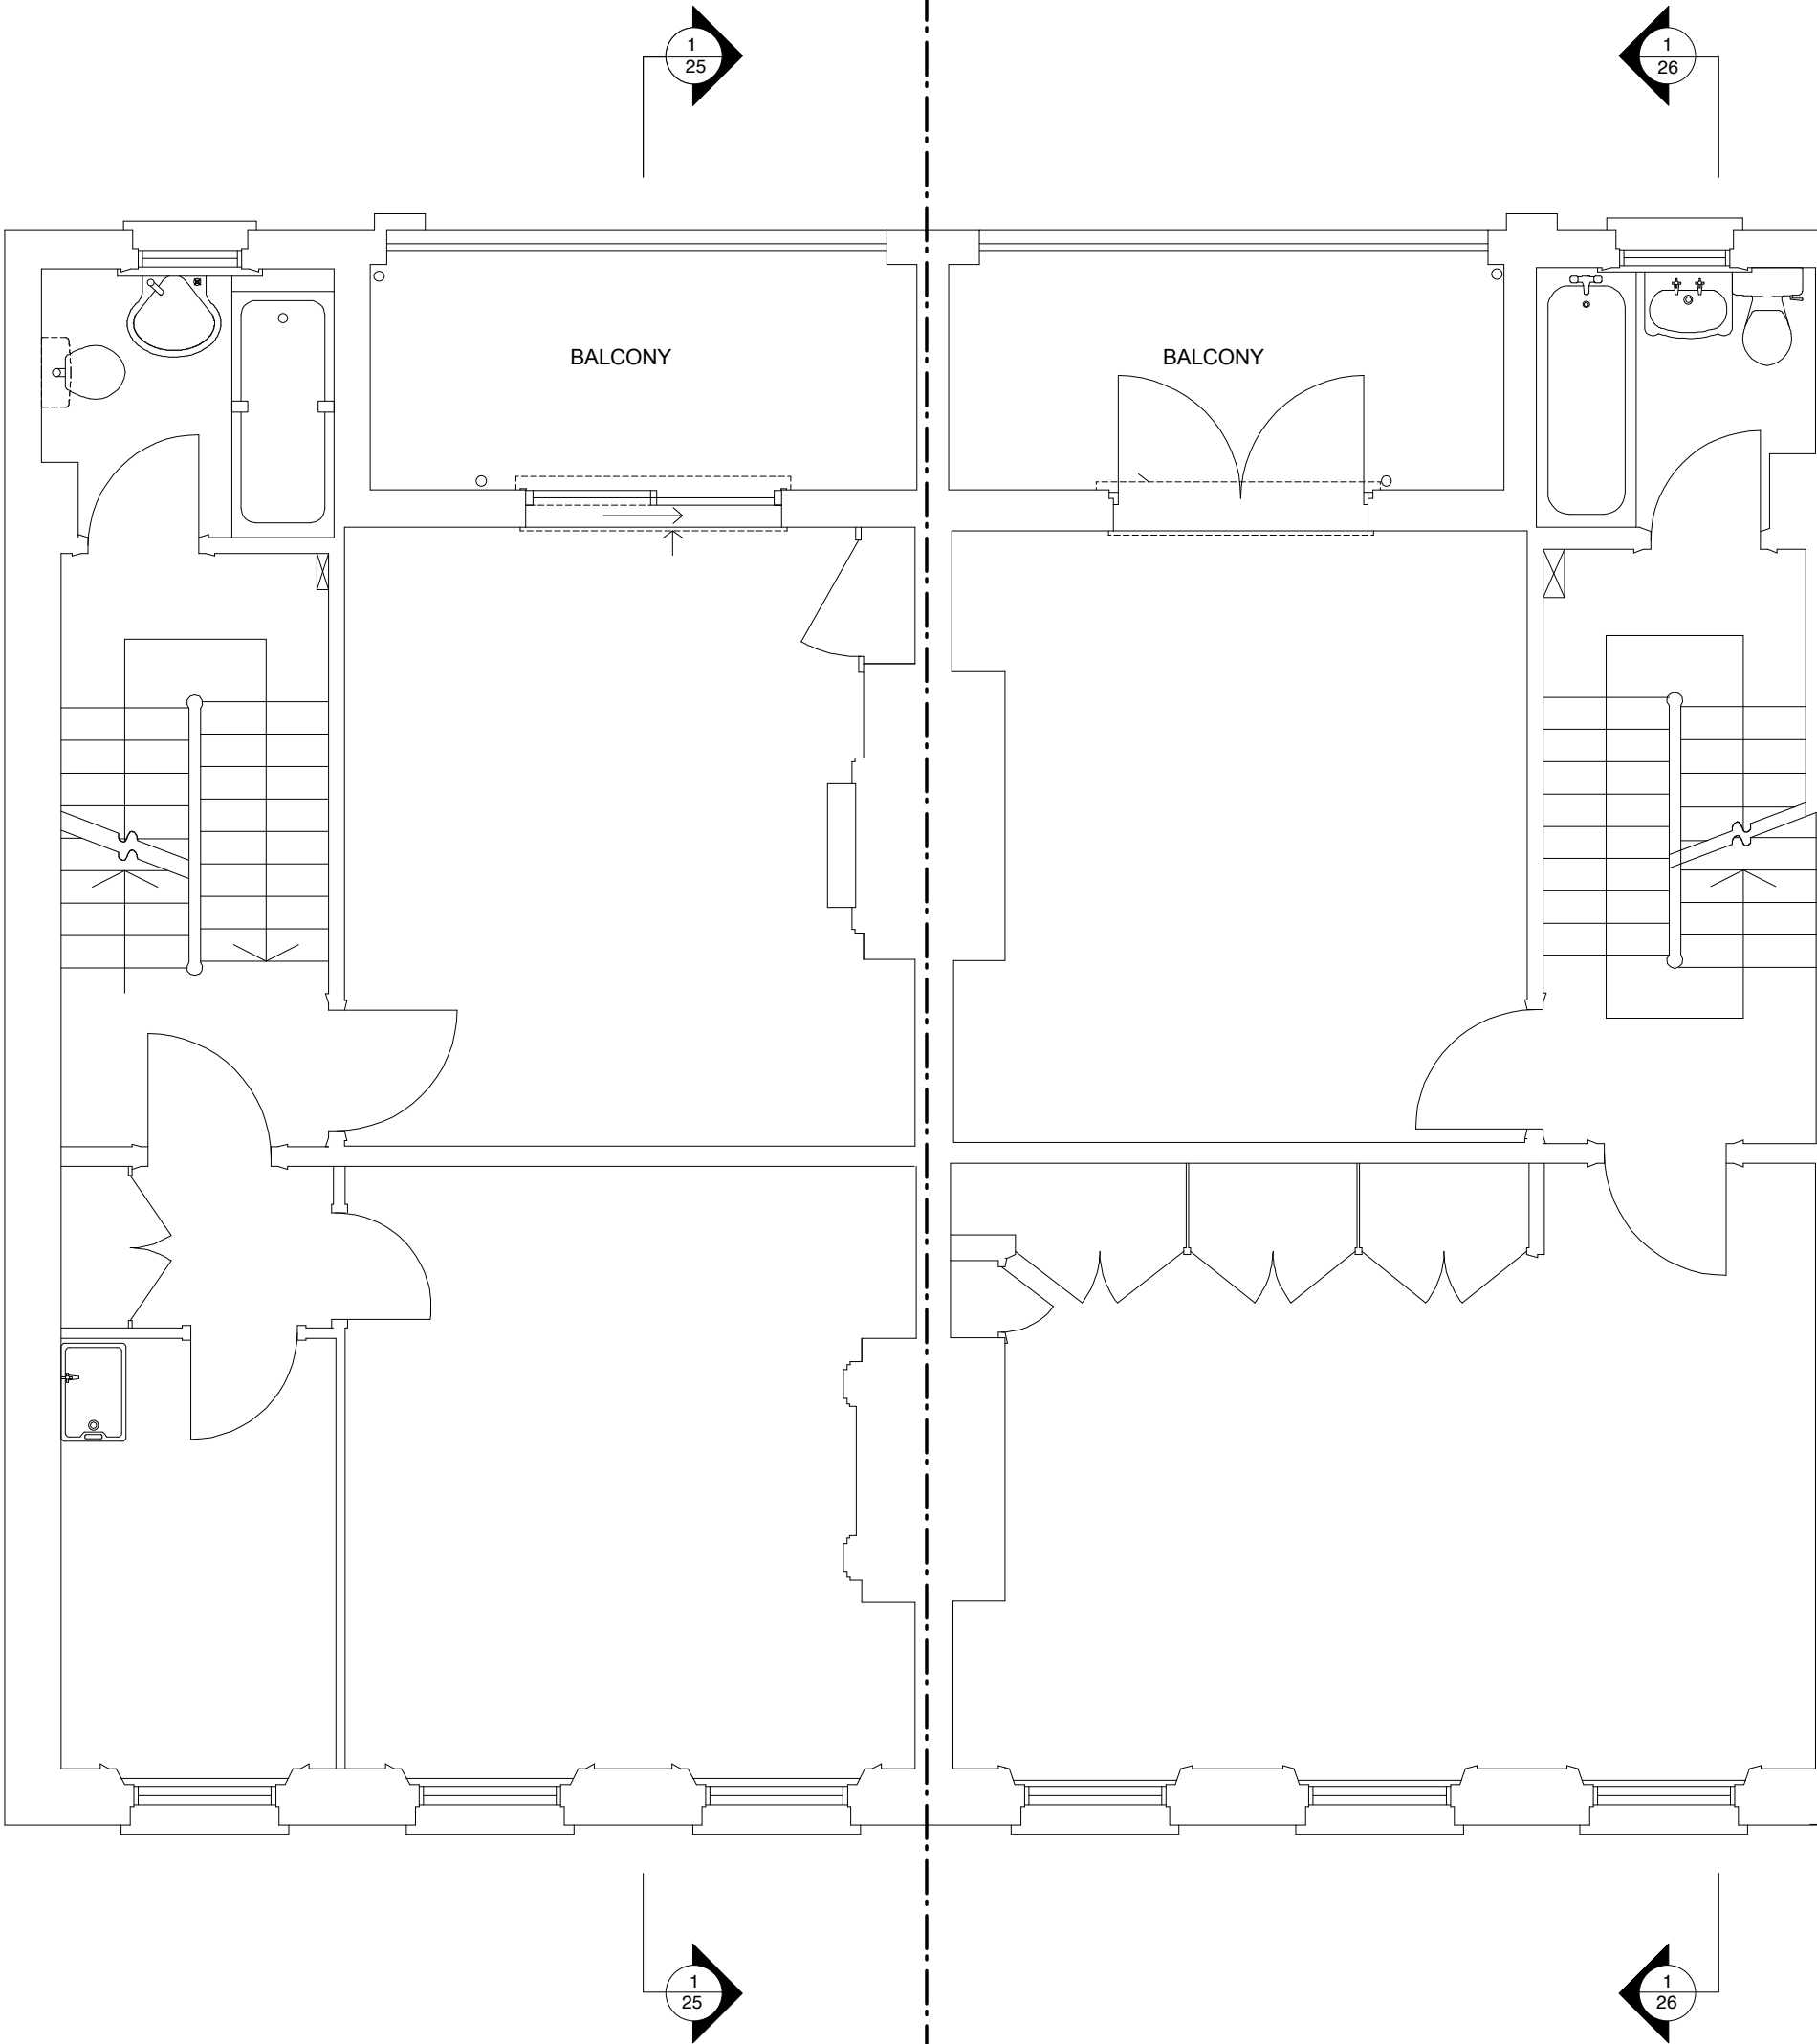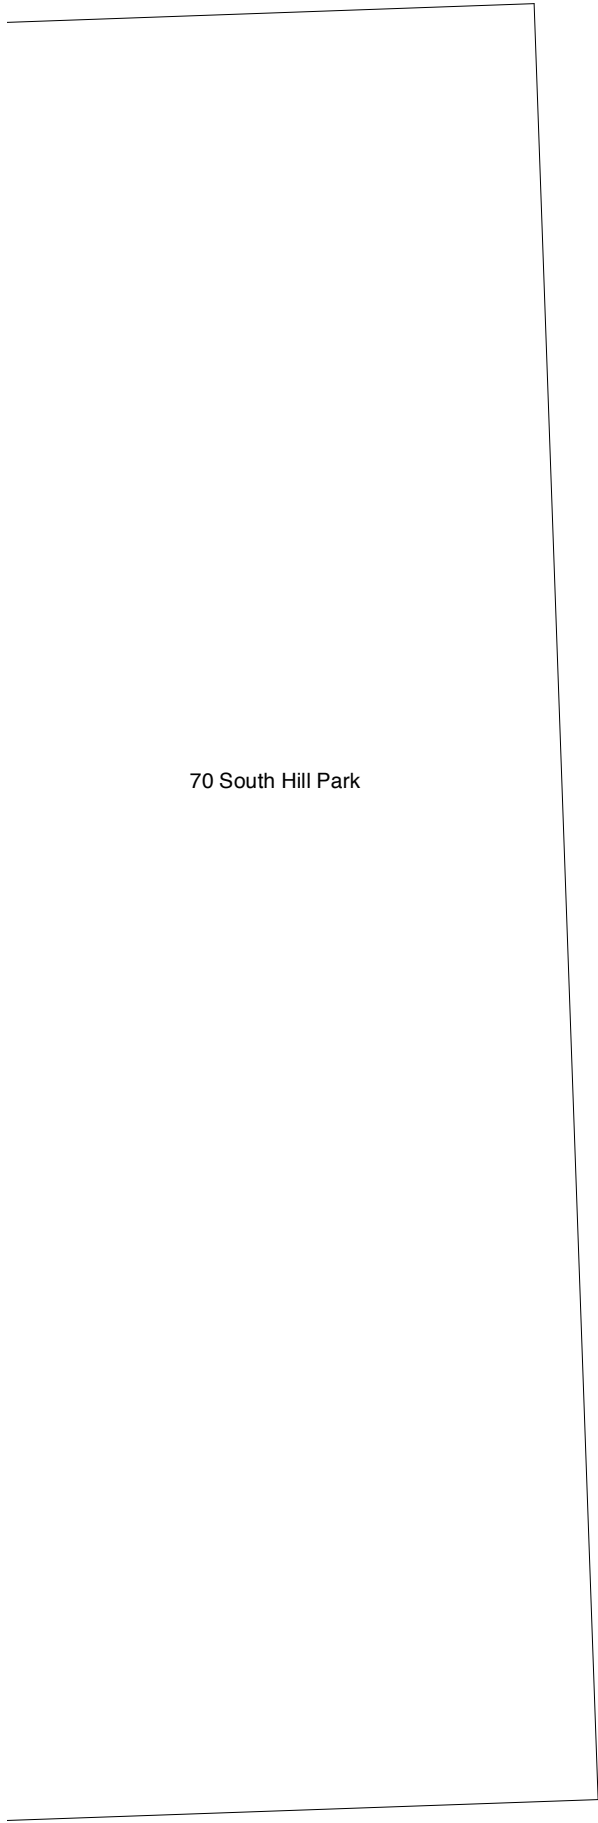

1 Existing First Floor
1:50


1 Existing Ground Floor
1:50

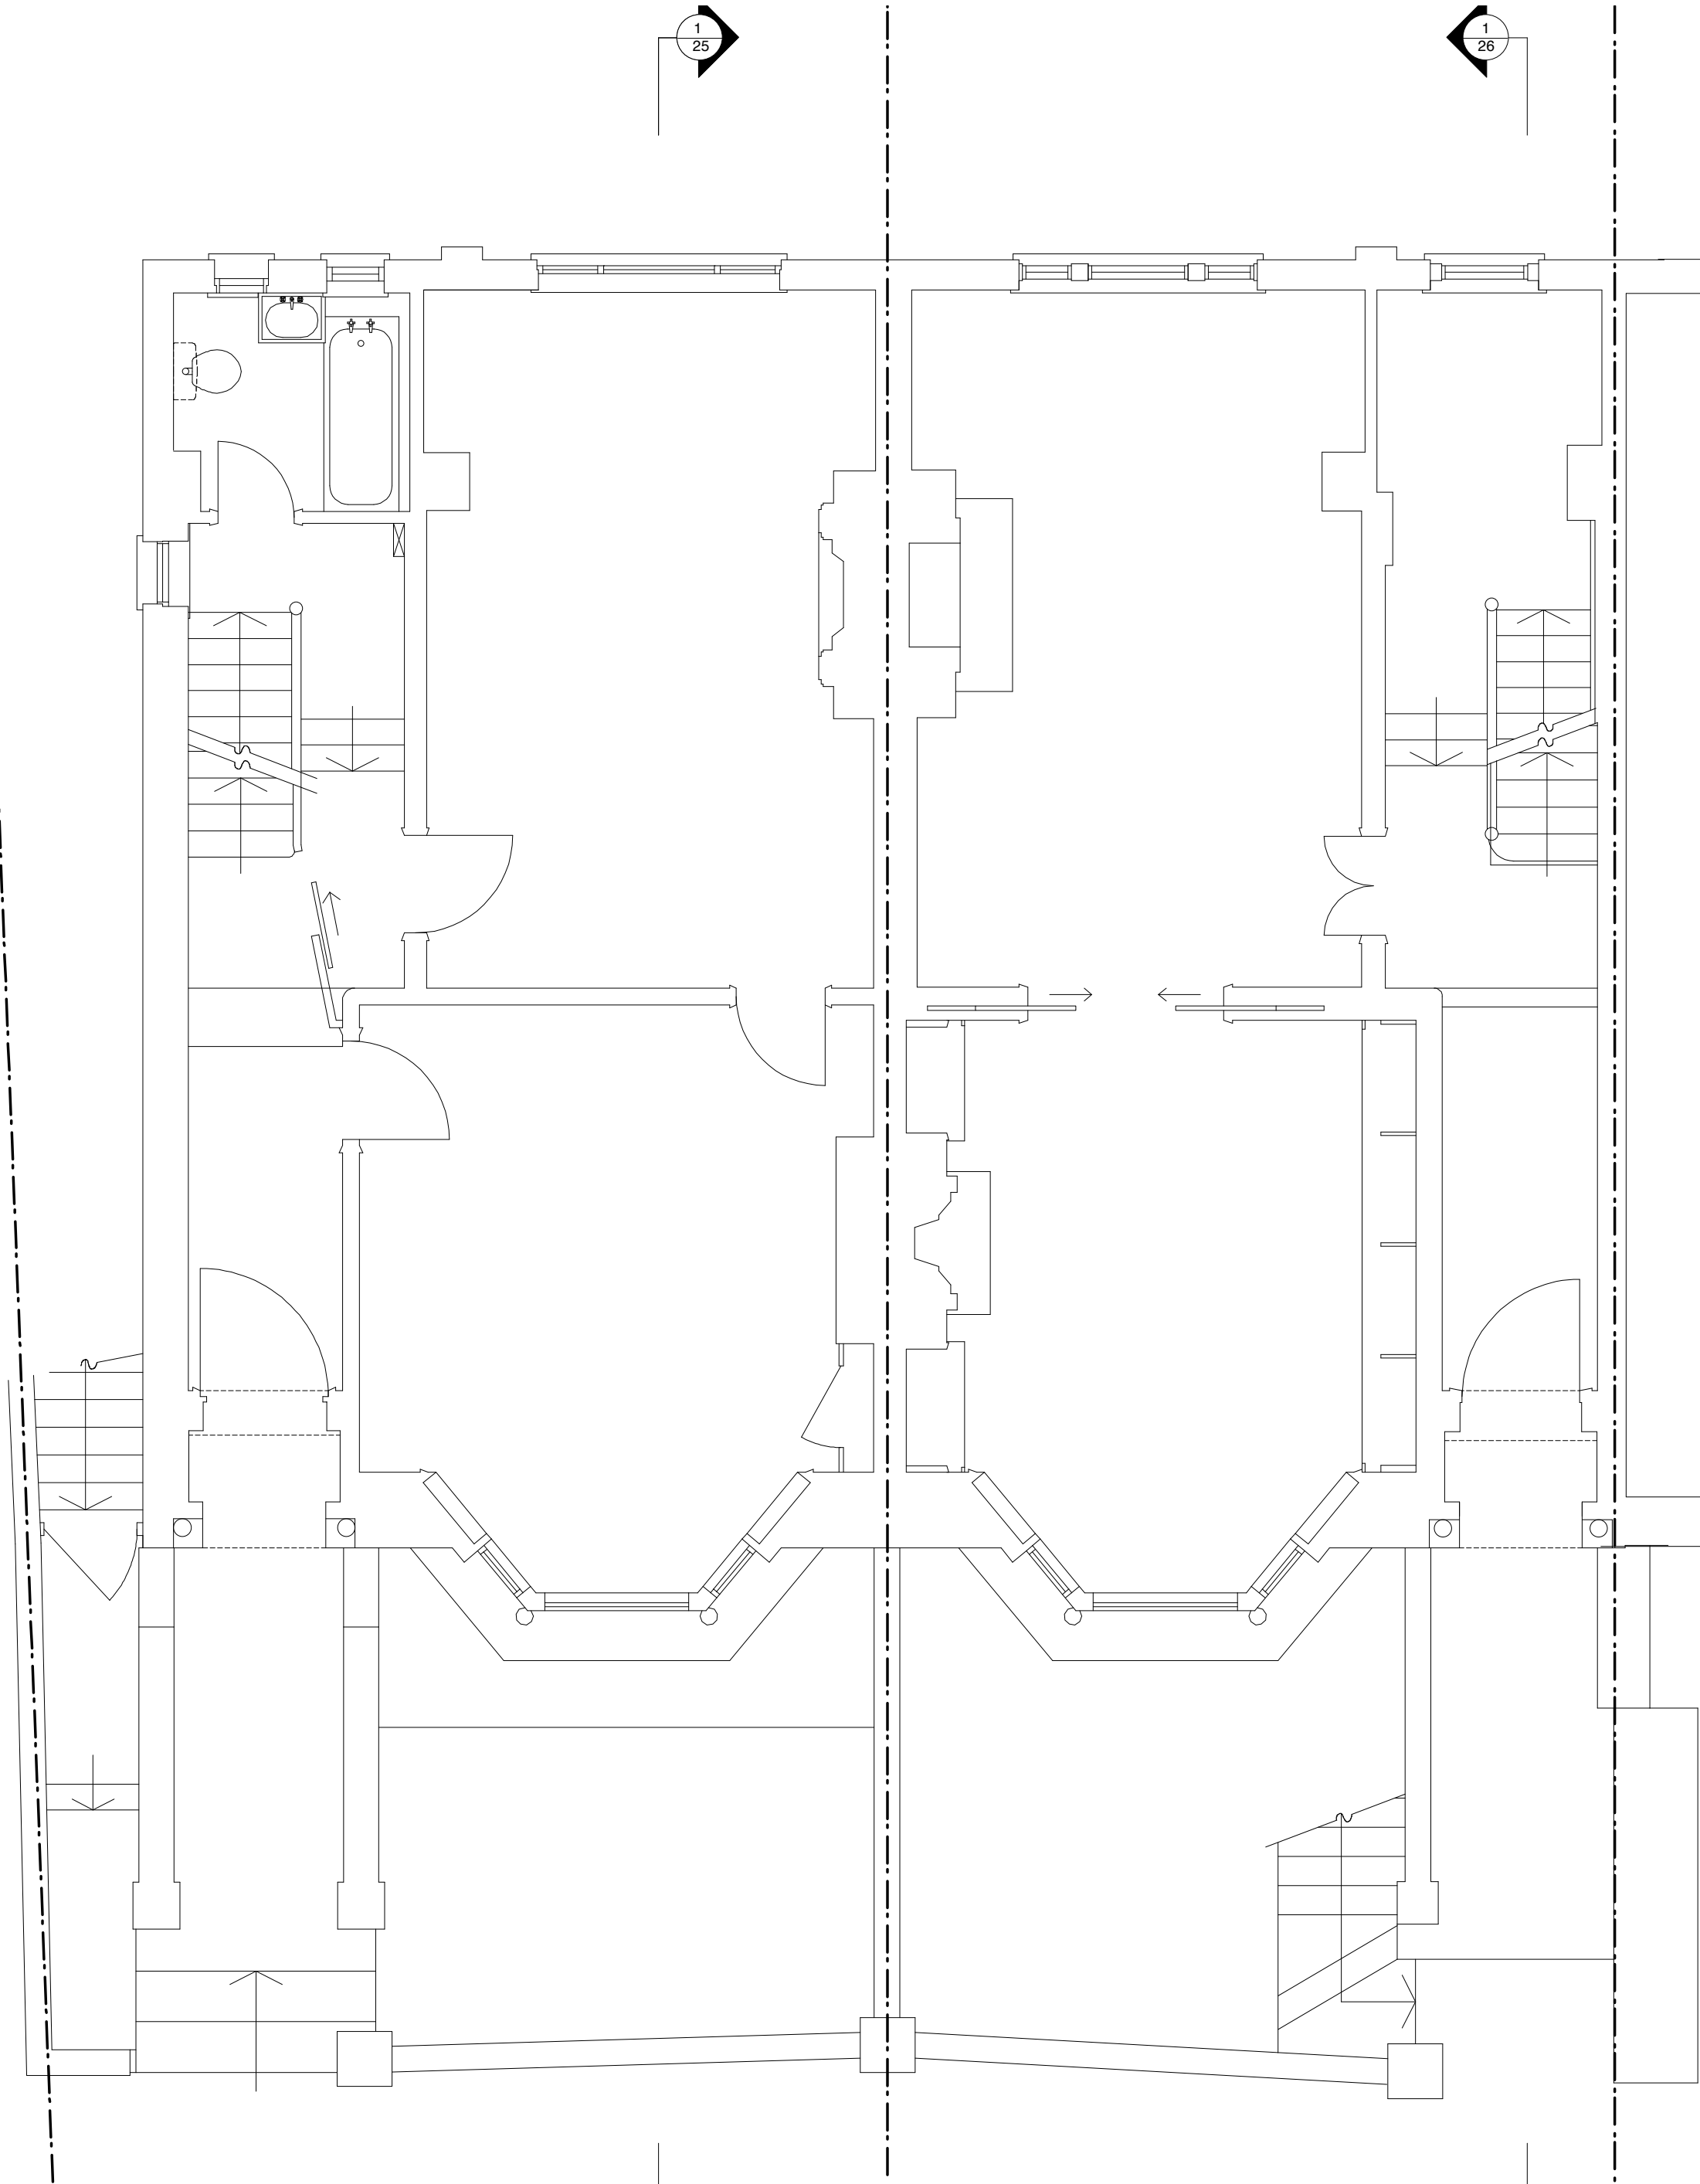

Notes

Date	Rev.	Description
boyarsky murphy architects 64 oakley square london nw1 1nj t: 0207 388 3572 f: 0207 691 0847 e: mail@boyarskymurphy.com www.boyarskymurphy.com		
project	:	72-74 South Hill Park
title	:	Existing Ground Plan
scale	:	1:50 @ A2
drawing no.	:	13
status	:	Planning
date	:	August 2007

do not scale. all dimensions are to be checked on site.
discrepancies to be notified to the architect
this drawing is to be read in conjunction with all other relevant architectural and
other consultants' drawings and specifications.
copyright of this drawing remains with the architect.

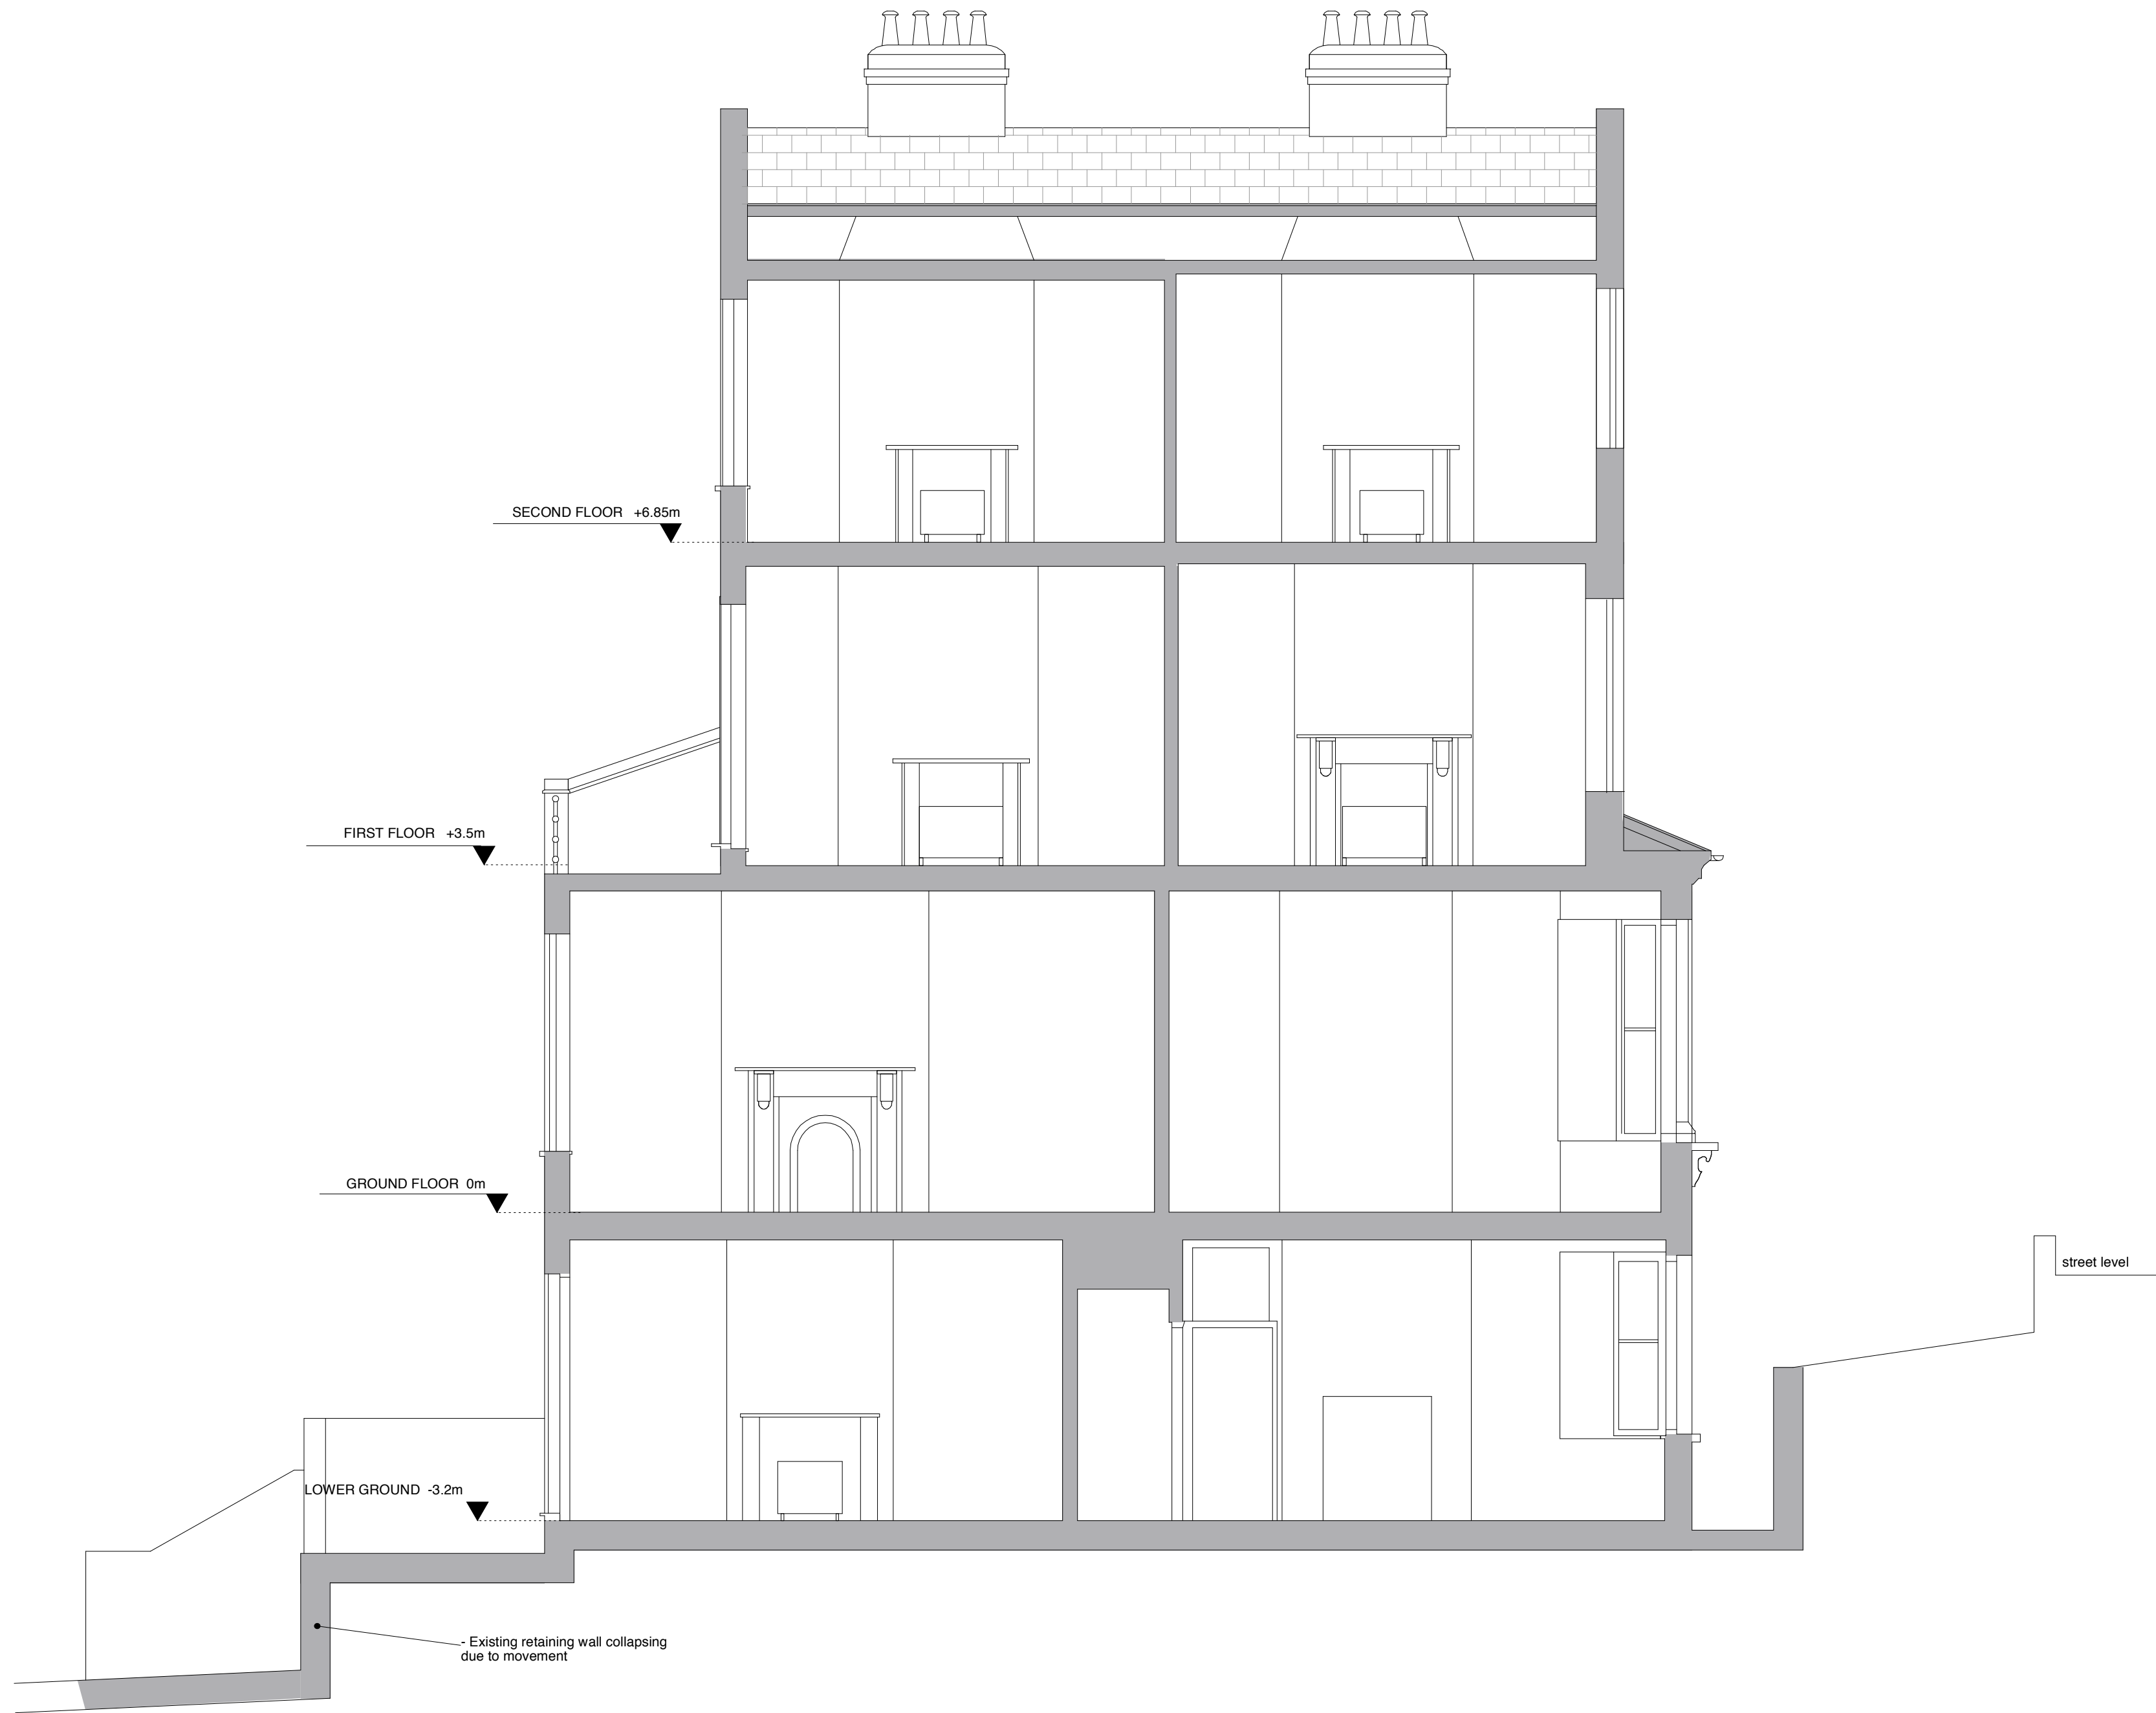


Notes

Date	Rev.	Description
------	------	-------------

boyarsky murphy architects
64 oakley square
london nw1 1nj
t: 0207 388 3572 f: 0207 691 0847
e: mail@boyarskymurphy.com
www.boyarskymurphy.com

project : 72/74 South Hill Park
title : Existing Long Section
scale : 1:50 @ A2
drawing no. : 25
status : Planning
date : Aug 2007

do not scale. all dimensions are to be checked on site.
discrepancies to be notified to the architect
this drawing is to be read in conjunction with all other relevant architectural and
other consultants' drawings and specifications.
copyright of this drawing remains with the architect.

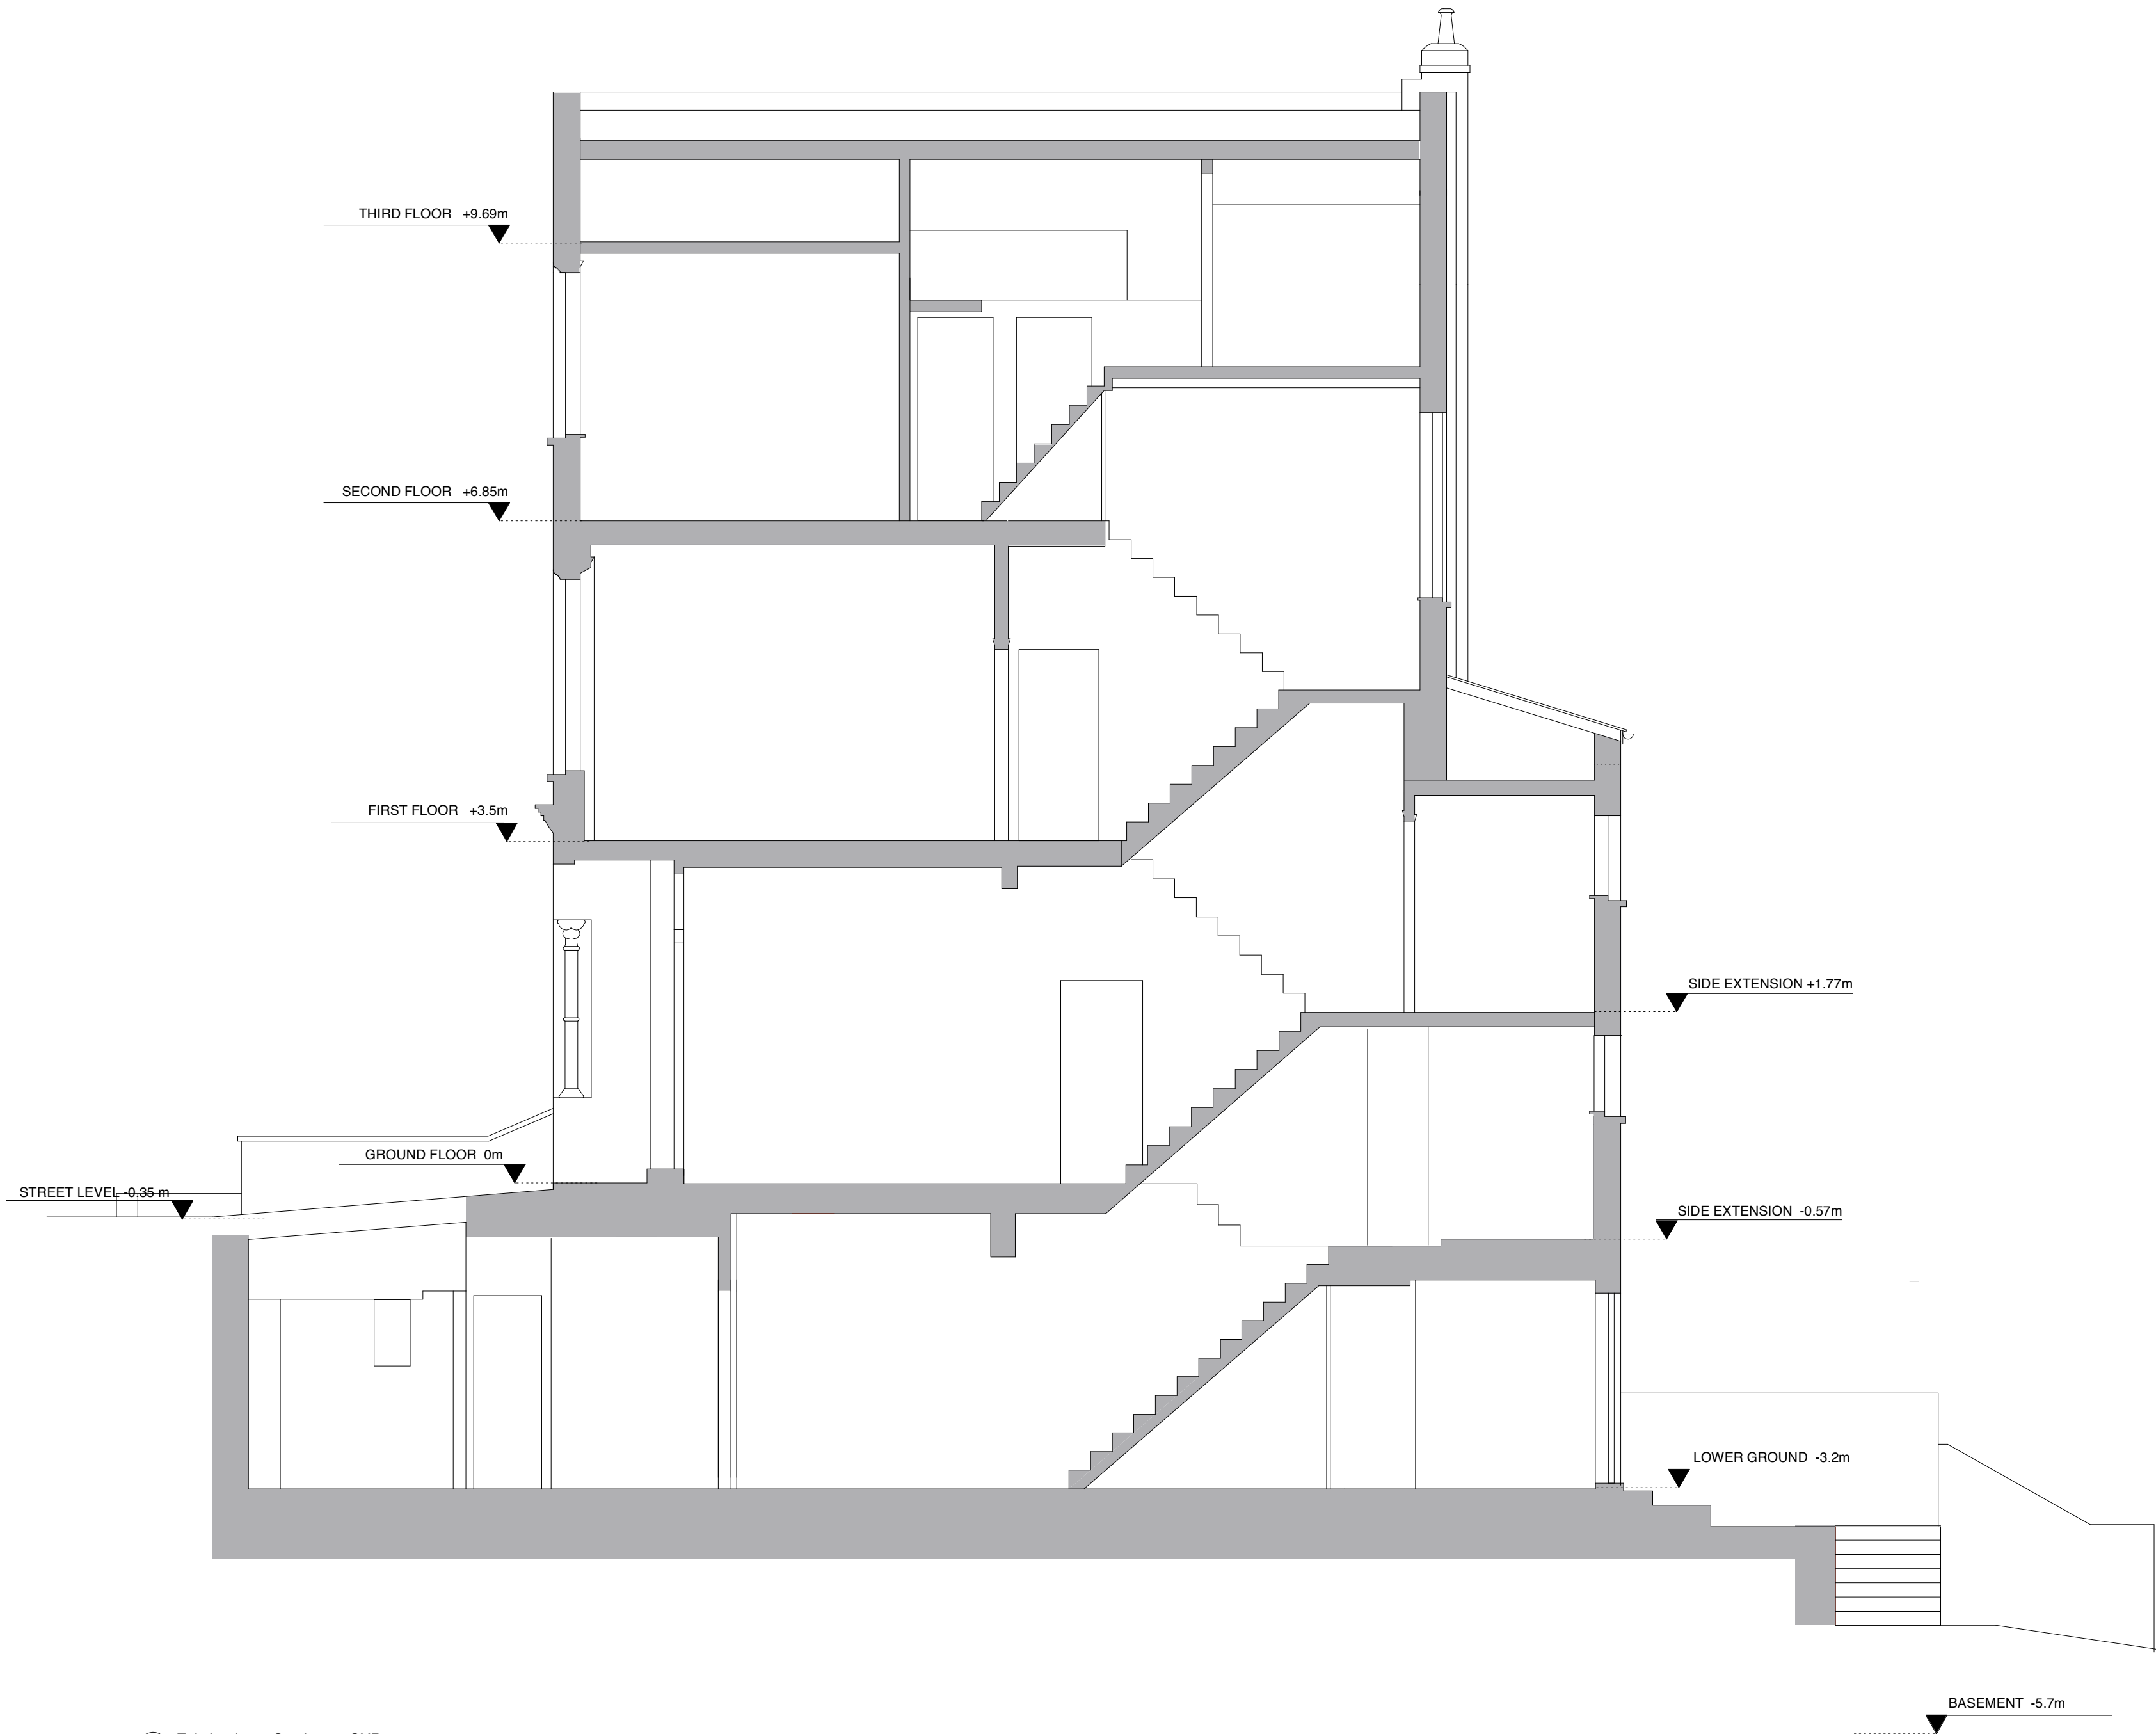

1 Existing Long Section 74 SHP
1:50


Notes

Date	Rev.	Description
------	------	-------------

boyarsky murphy architects		
64 oakley square		
london nw1 1nj		
t: 0207 388 3572 f: 0207 691 0847		
e: mail@boyarskymurphy.com		
www.boyarskymurphy.com		

project	: 72/74 South Hill Park
title	: Existing Long Section 74 SHP
scale	: 1:50 @ A2
drawing no.	: 26
status	: Planning
date	: Aug 2007

do not scale. all dimensions are to be checked on site.
discrepancies to be notified to the architect.
this drawing is to be read in conjunction with all other relevant architectural and
other consultants' drawings and specifications.
copyright of this drawing remains with the architect.

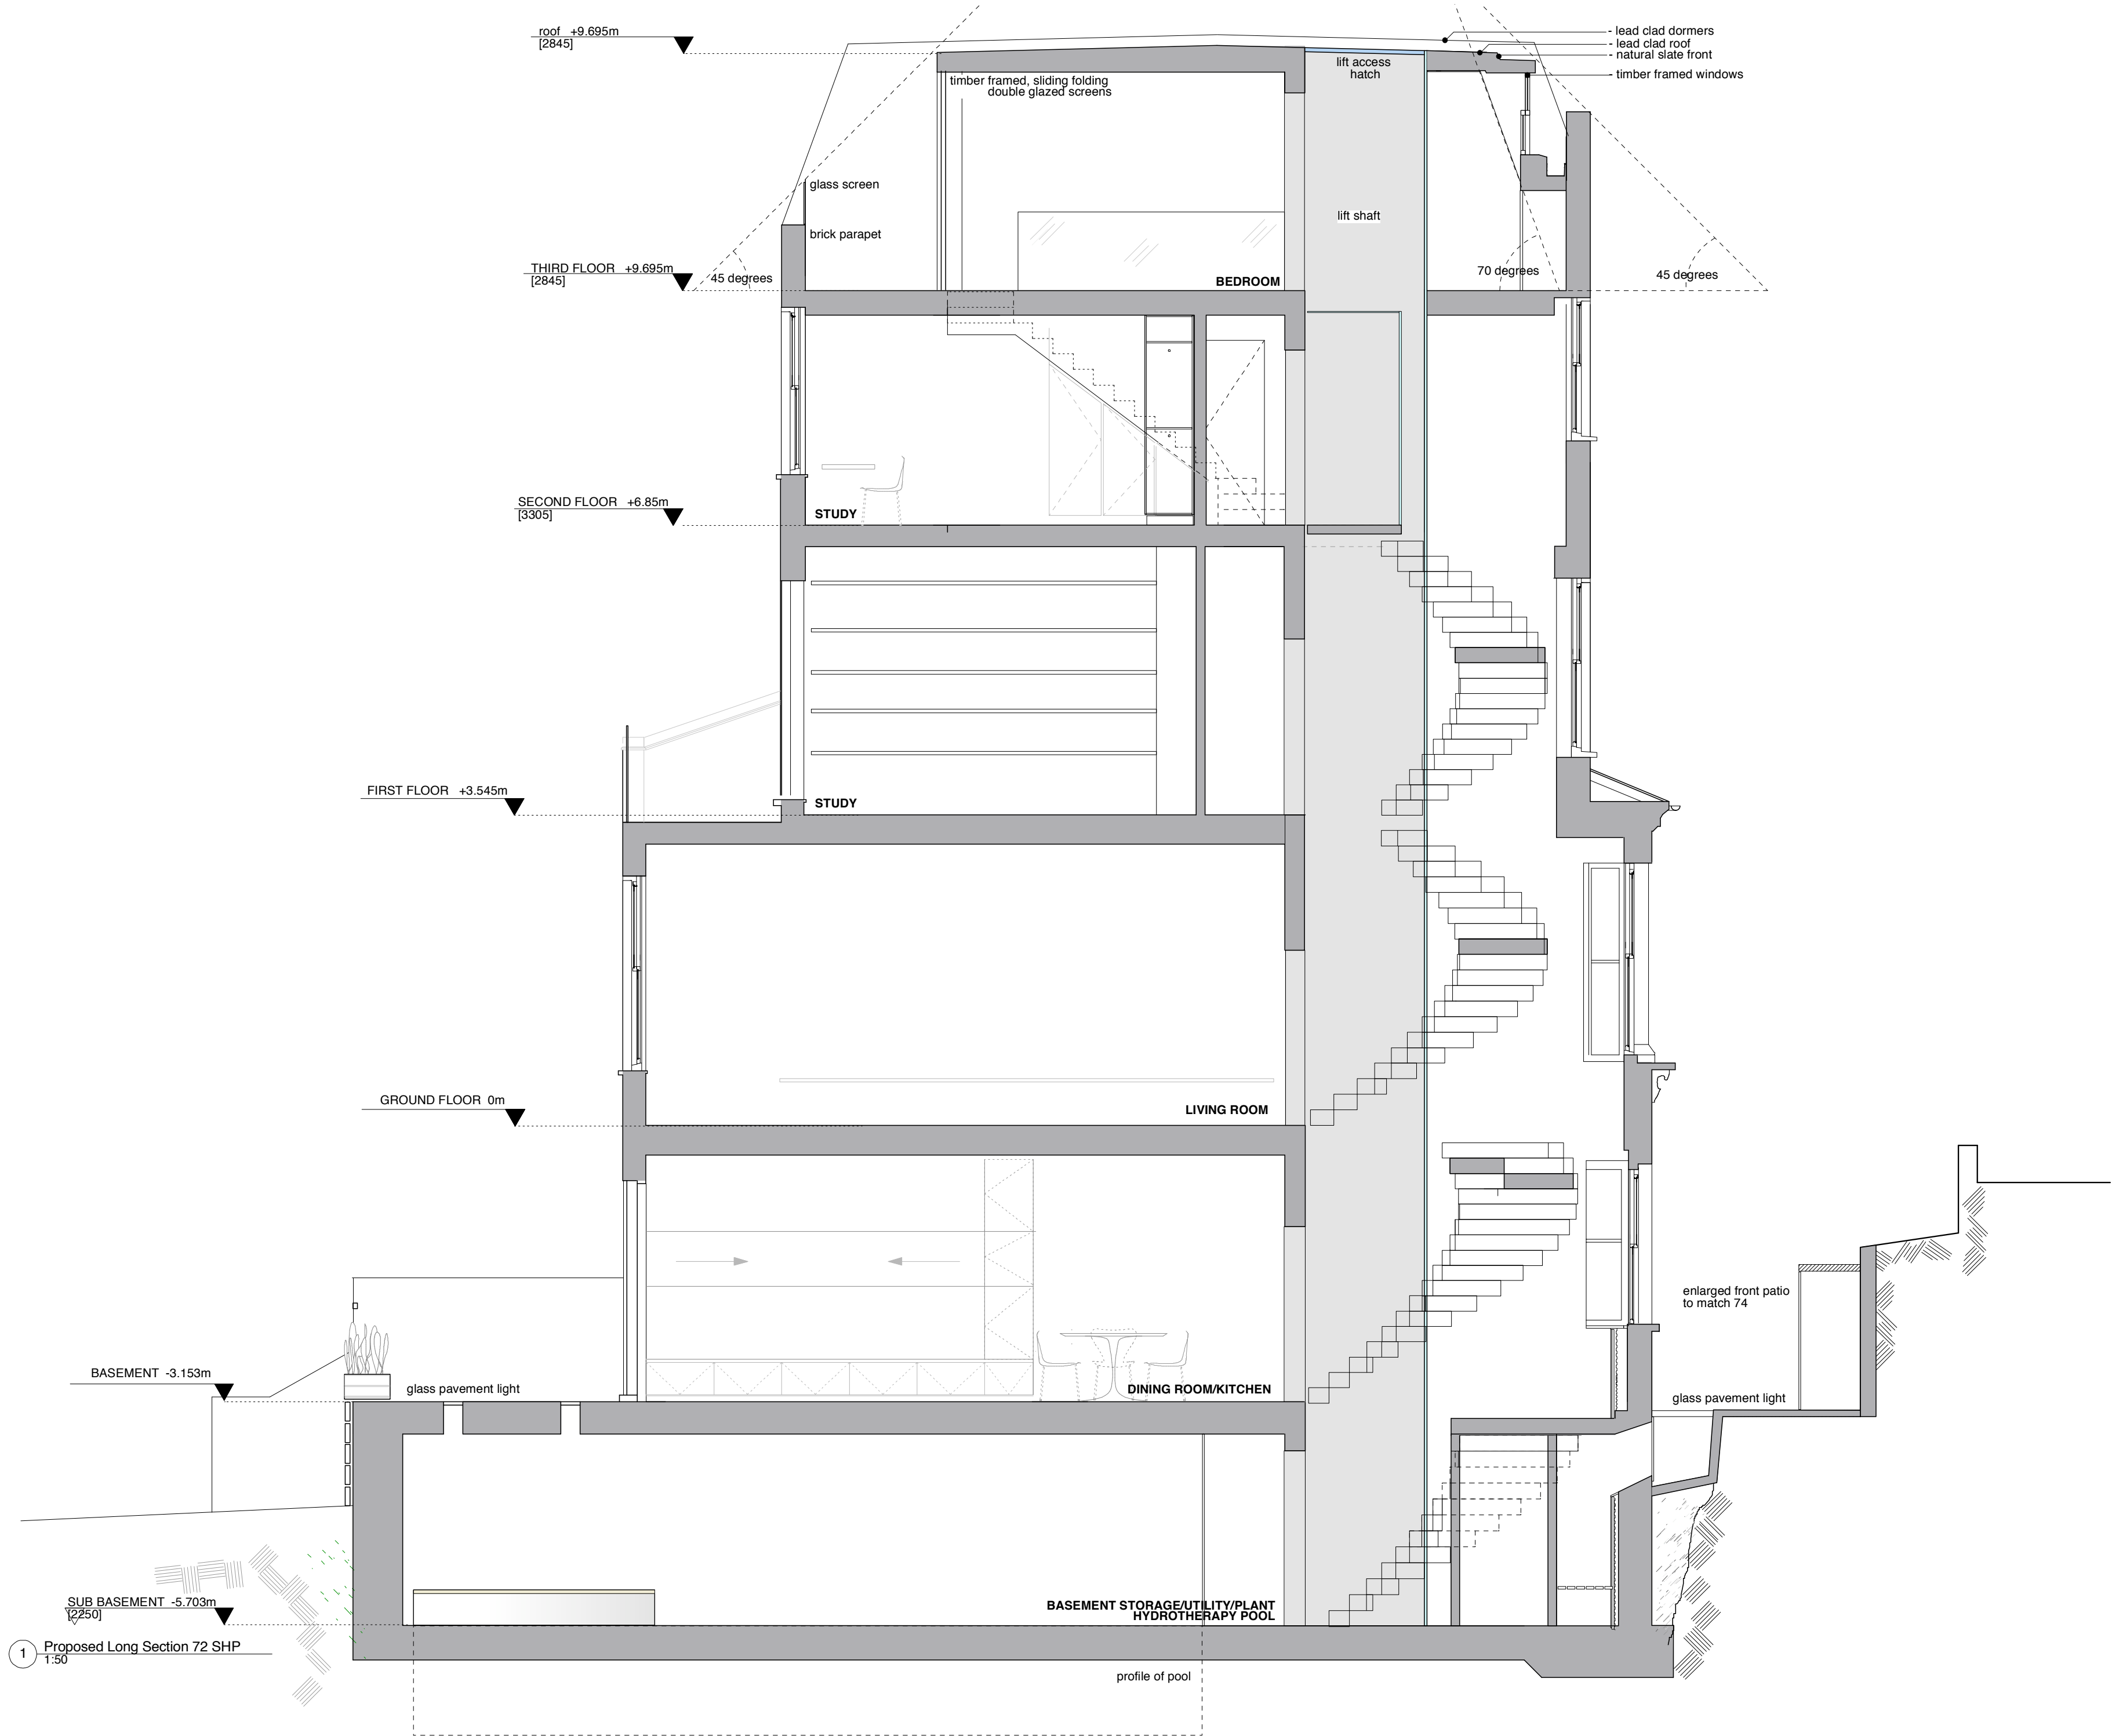

1 Proposed Long Section 72 SHP
1:50


Notes

Date	Rev.	Description
------	------	-------------

boyarsky murphy architects
64 oakley square
london nw1 1nj
t: 0207 388 3572 f: 0207 691 0847
e: mail@boyarskymurphy.com
www.boyarskymurphy.com

project : 72/74 South Hill Park
title : Existing Long Section
scale : 1:50 @ A2
drawing no. : 27
status : Planning
date : Aug 2007

do not scale. all dimensions are to be checked on site.
discrepancies to be notified to the architect
this drawing is to be read in conjunction with all other relevant architectural and
other consultants' drawings and specifications.
copyright of this drawing remains with the architect.

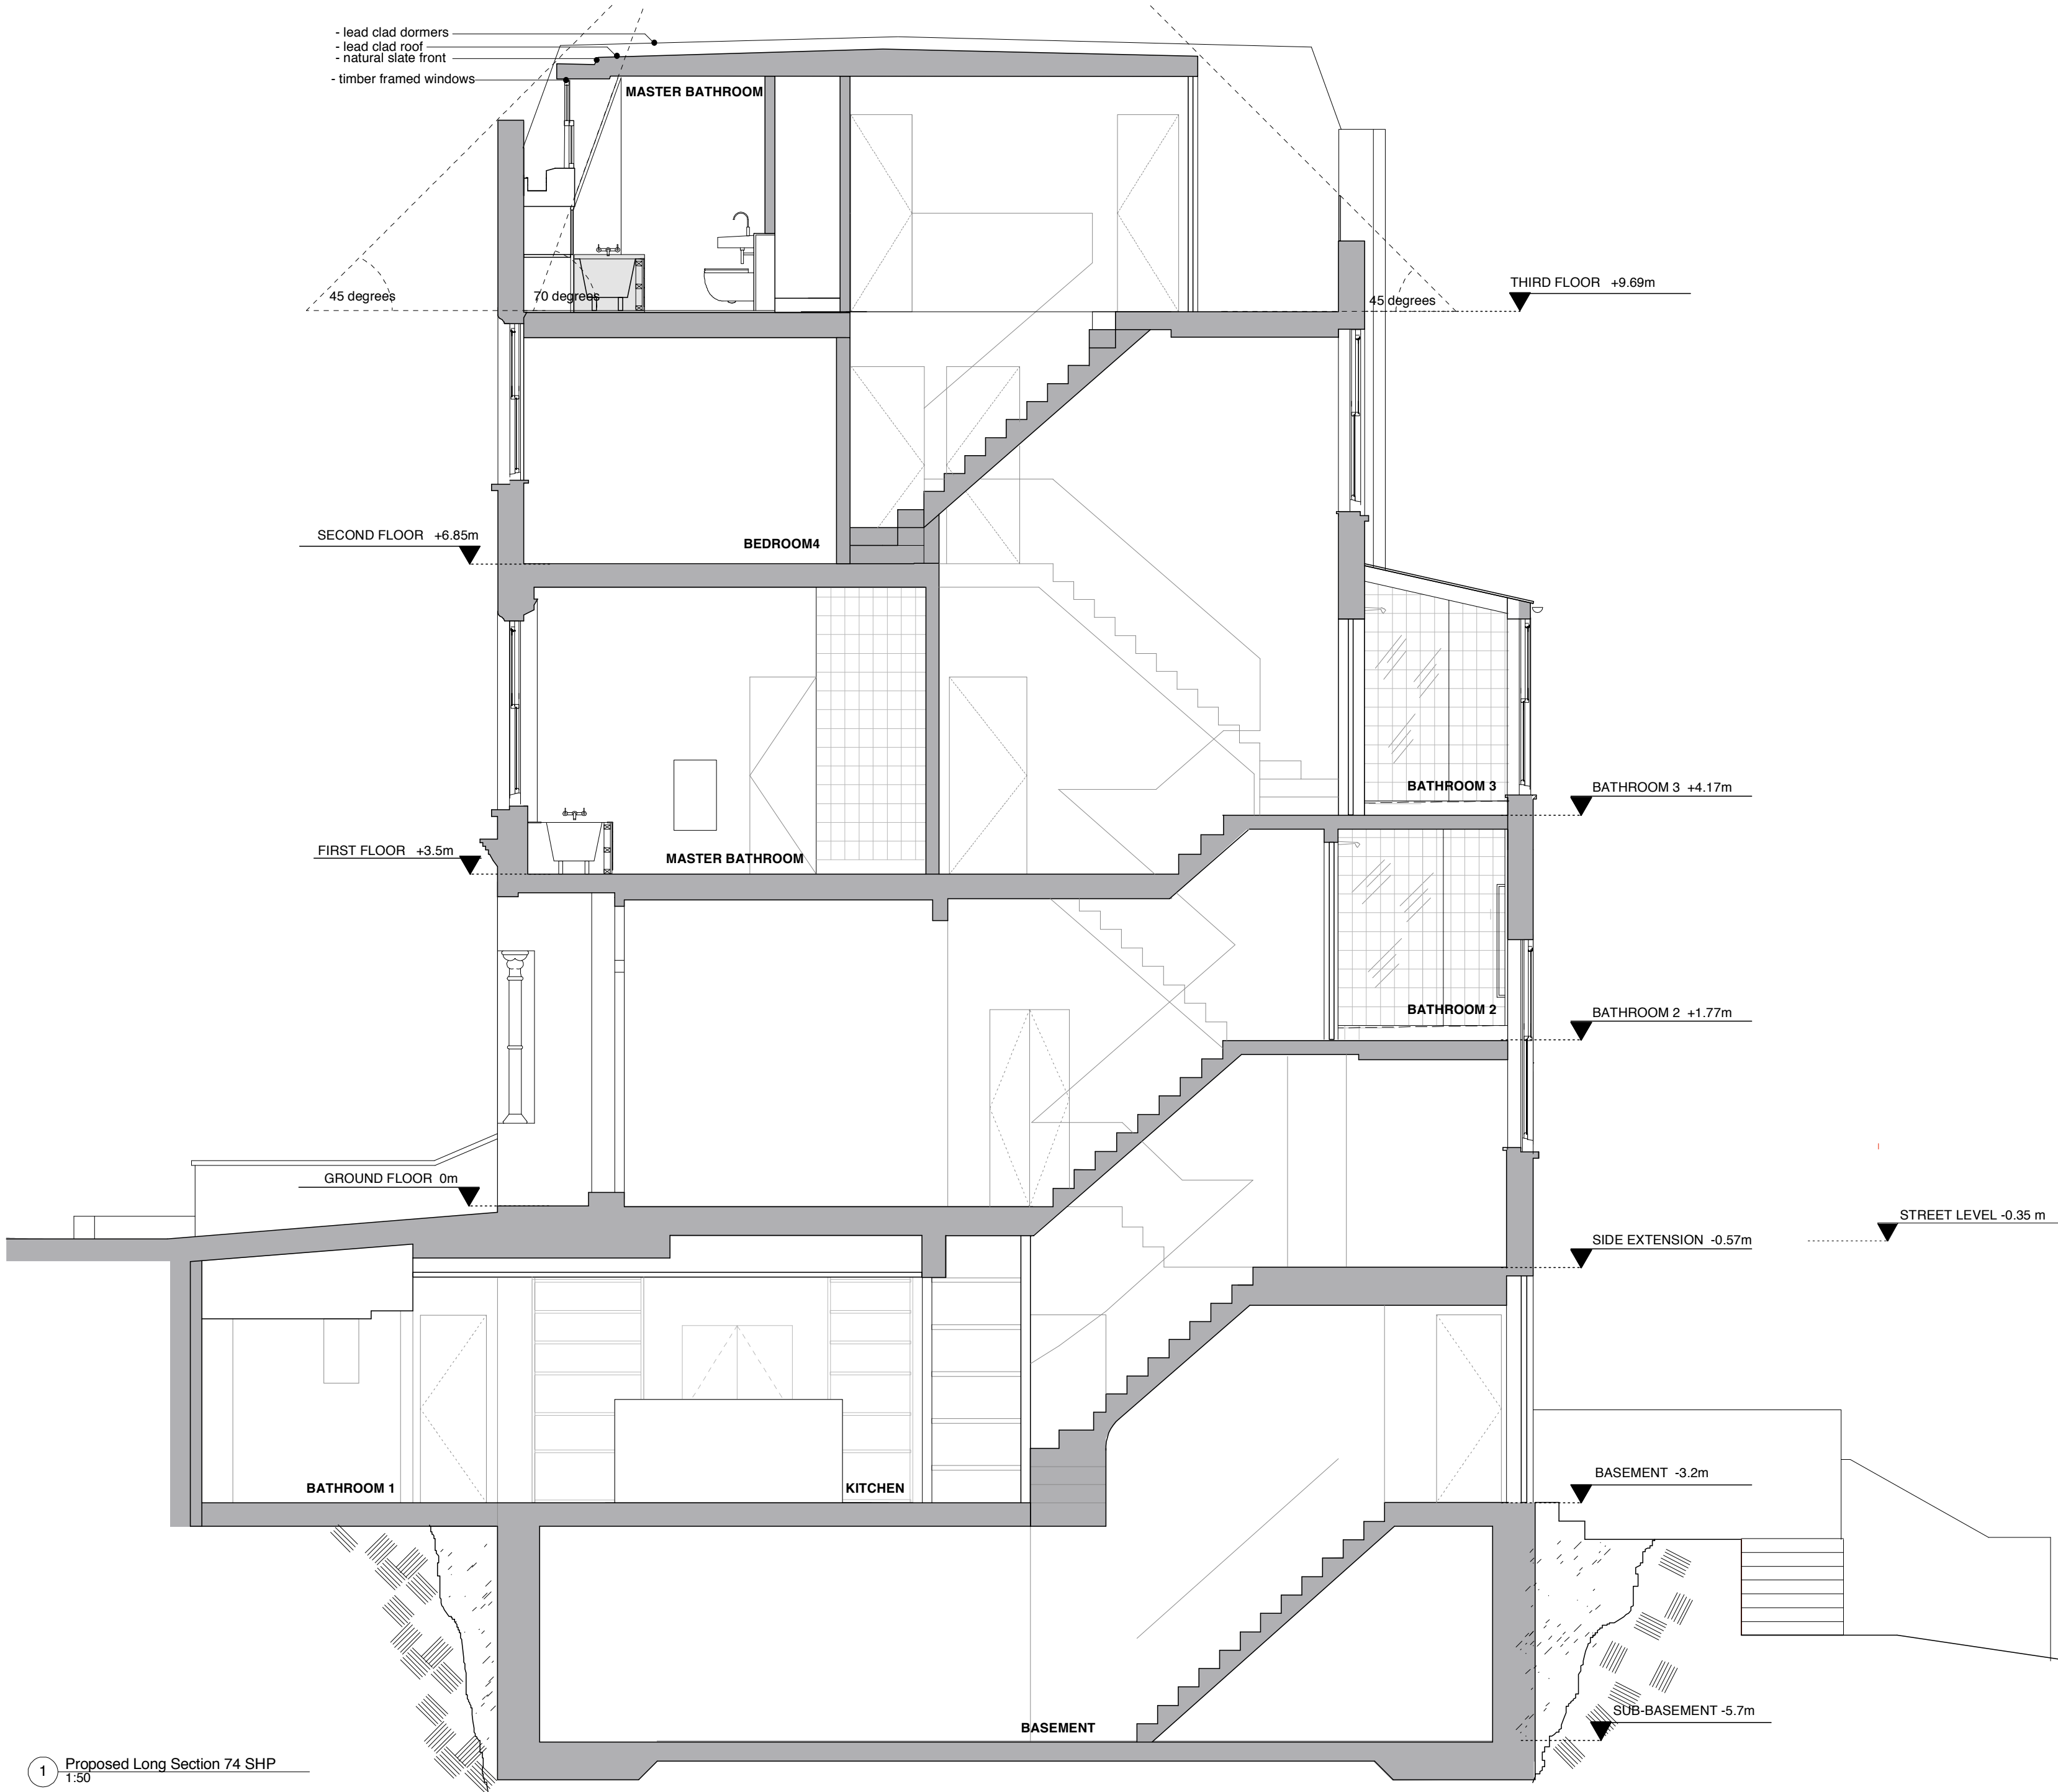

1 Proposed Long Section 74 SHP
1:50

Notes

Date	Rev.	Description
------	------	-------------

boyarsky murphy architects 64 oakley square london nw1 1nj t: 0207 388 3572 f: 0207 691 0847 e: mail@boyarskymurphy.com www.boyarskymurphy.com		
---	--	--

project	: 72/74 South Hill Park
title	: Existing Long Section 74 SHP
scale	: 1:50 @ A2
drawing no.	: 28
status	: Planning
date	: Aug 2007

do not scale. all dimensions are to be checked on site.
discrepancies to be notified to the architect.
this drawing is to be read in conjunction with all other relevant architectural and
other consultants' drawings and specifications.
copyright of this drawing remains with the architect.