




NOTES:
This drawing is to be read in conjunction with all other drawings, relevant specifications and preliminary/general conditions.
All materials and workmanship shall be the best available of their respective kinds and shall be executed in accordance with good building practice.
The Contractor is to check all drawings for dimensional and co-ordination accuracy. Any discrepancy between Chartered Surveyors and those by others to be reported to the Chartered Surveyors far enough in advance to avoid cost and delay to the contract programme.
All dimensions are in millimeters. Do not scale from these drawings.
This drawing remains the copyright of Kinsop & Company Ltd.

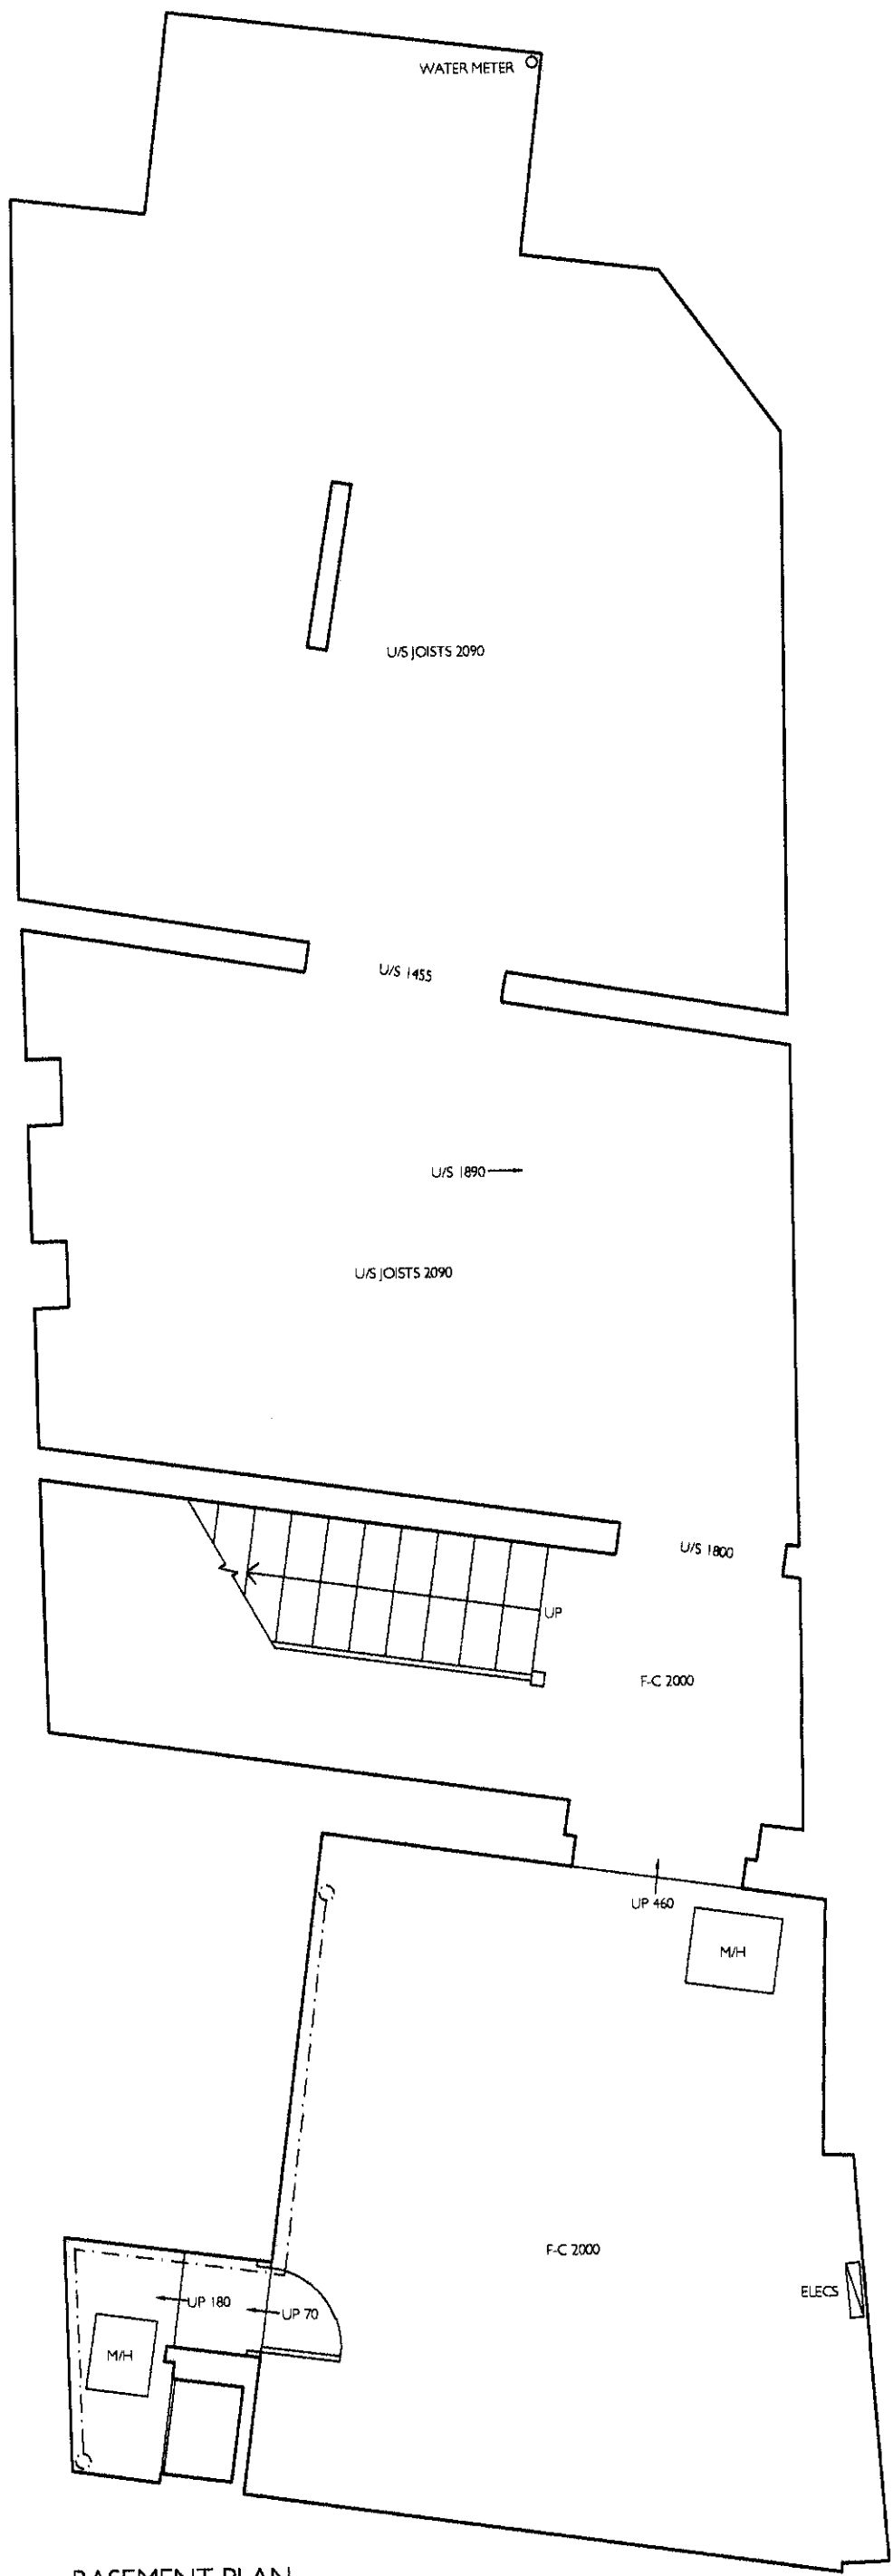


BASEMENT PLAN
AS EXISTING

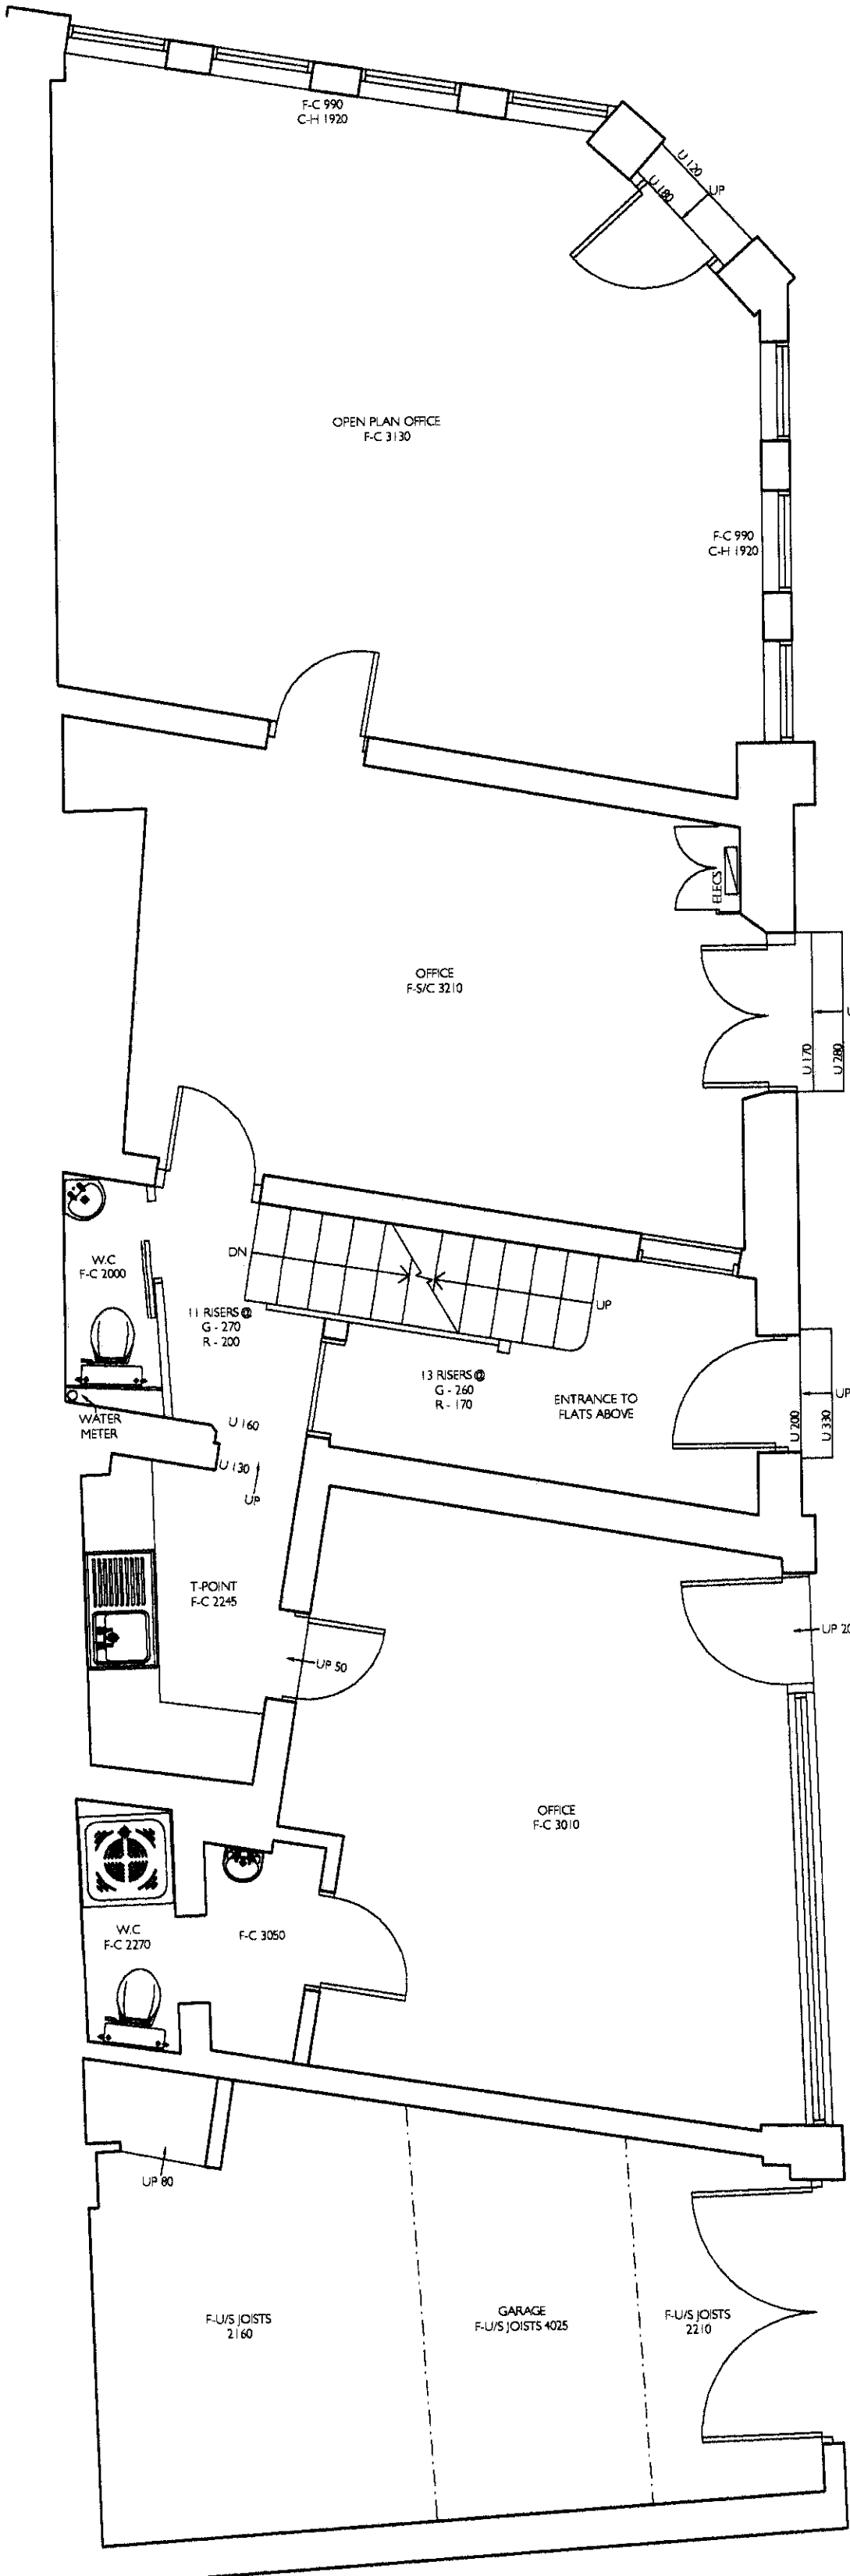

GROUND FLOOR PLAN
AS EXISTING

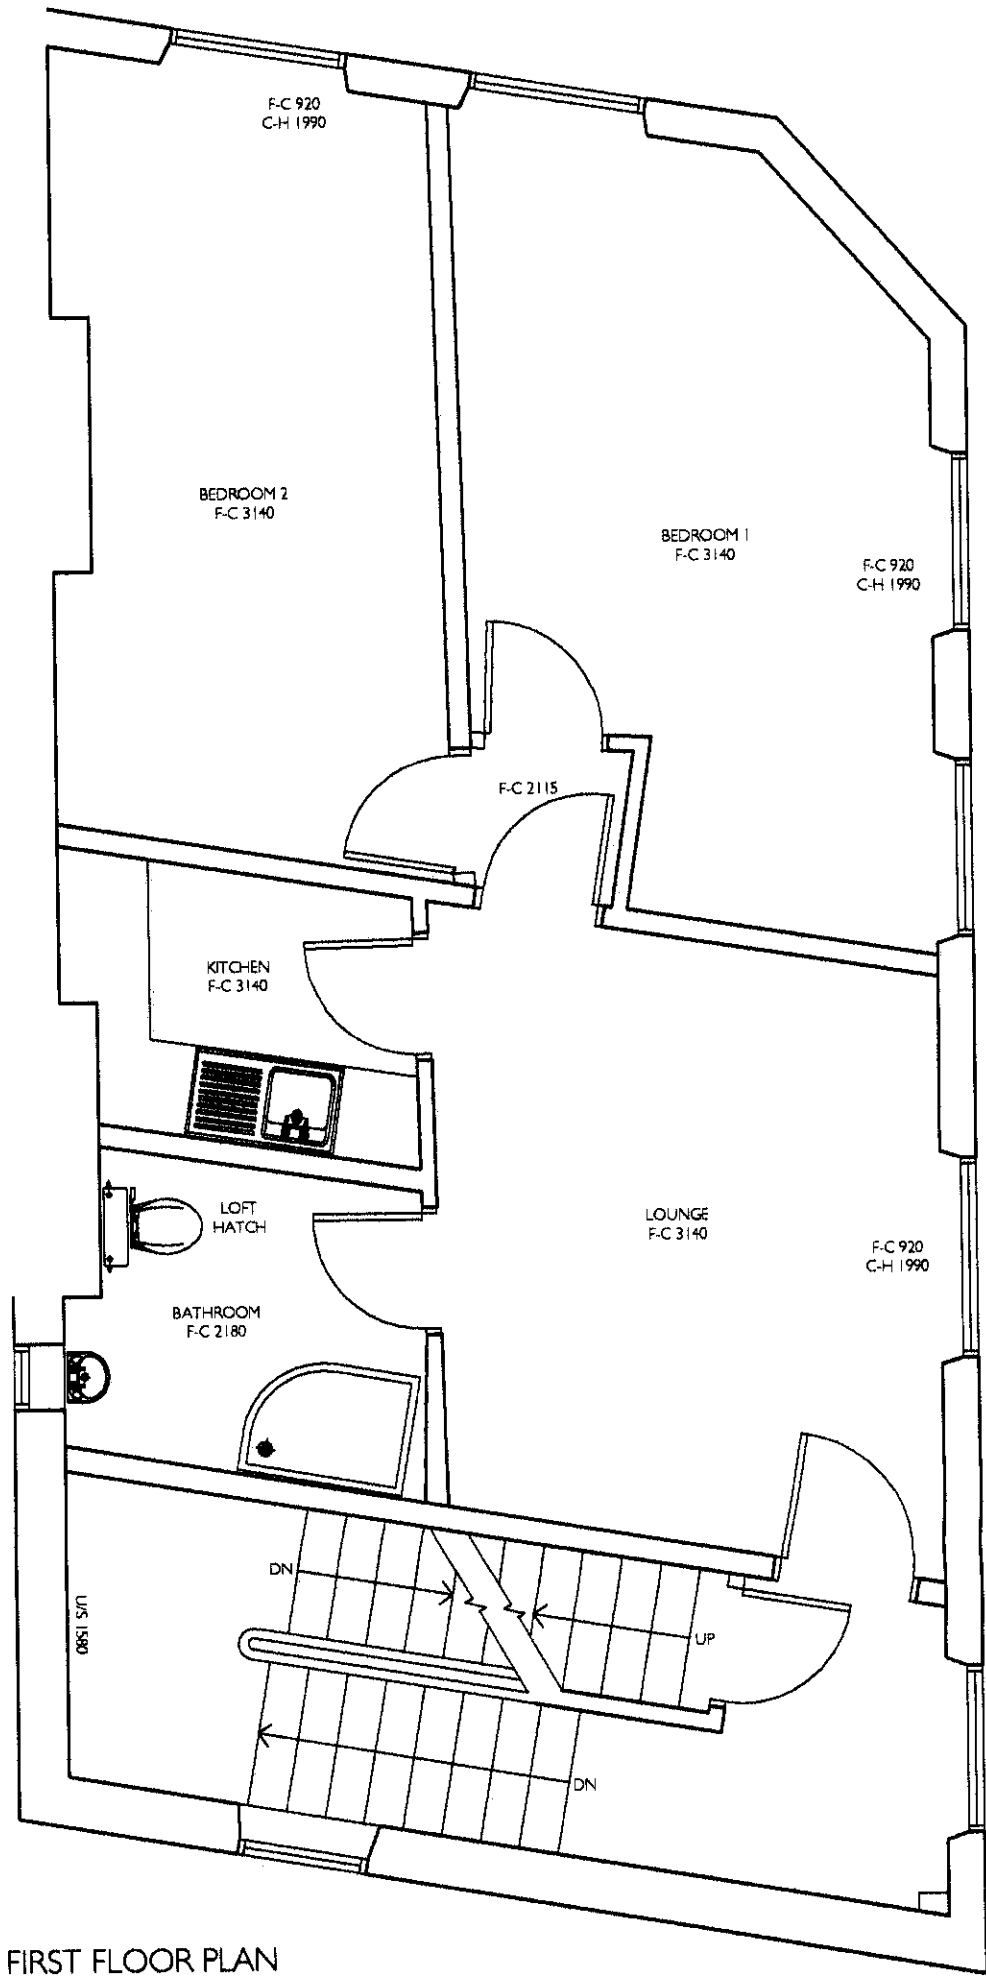

FIRST FLOOR PLAN
AS EXISTING

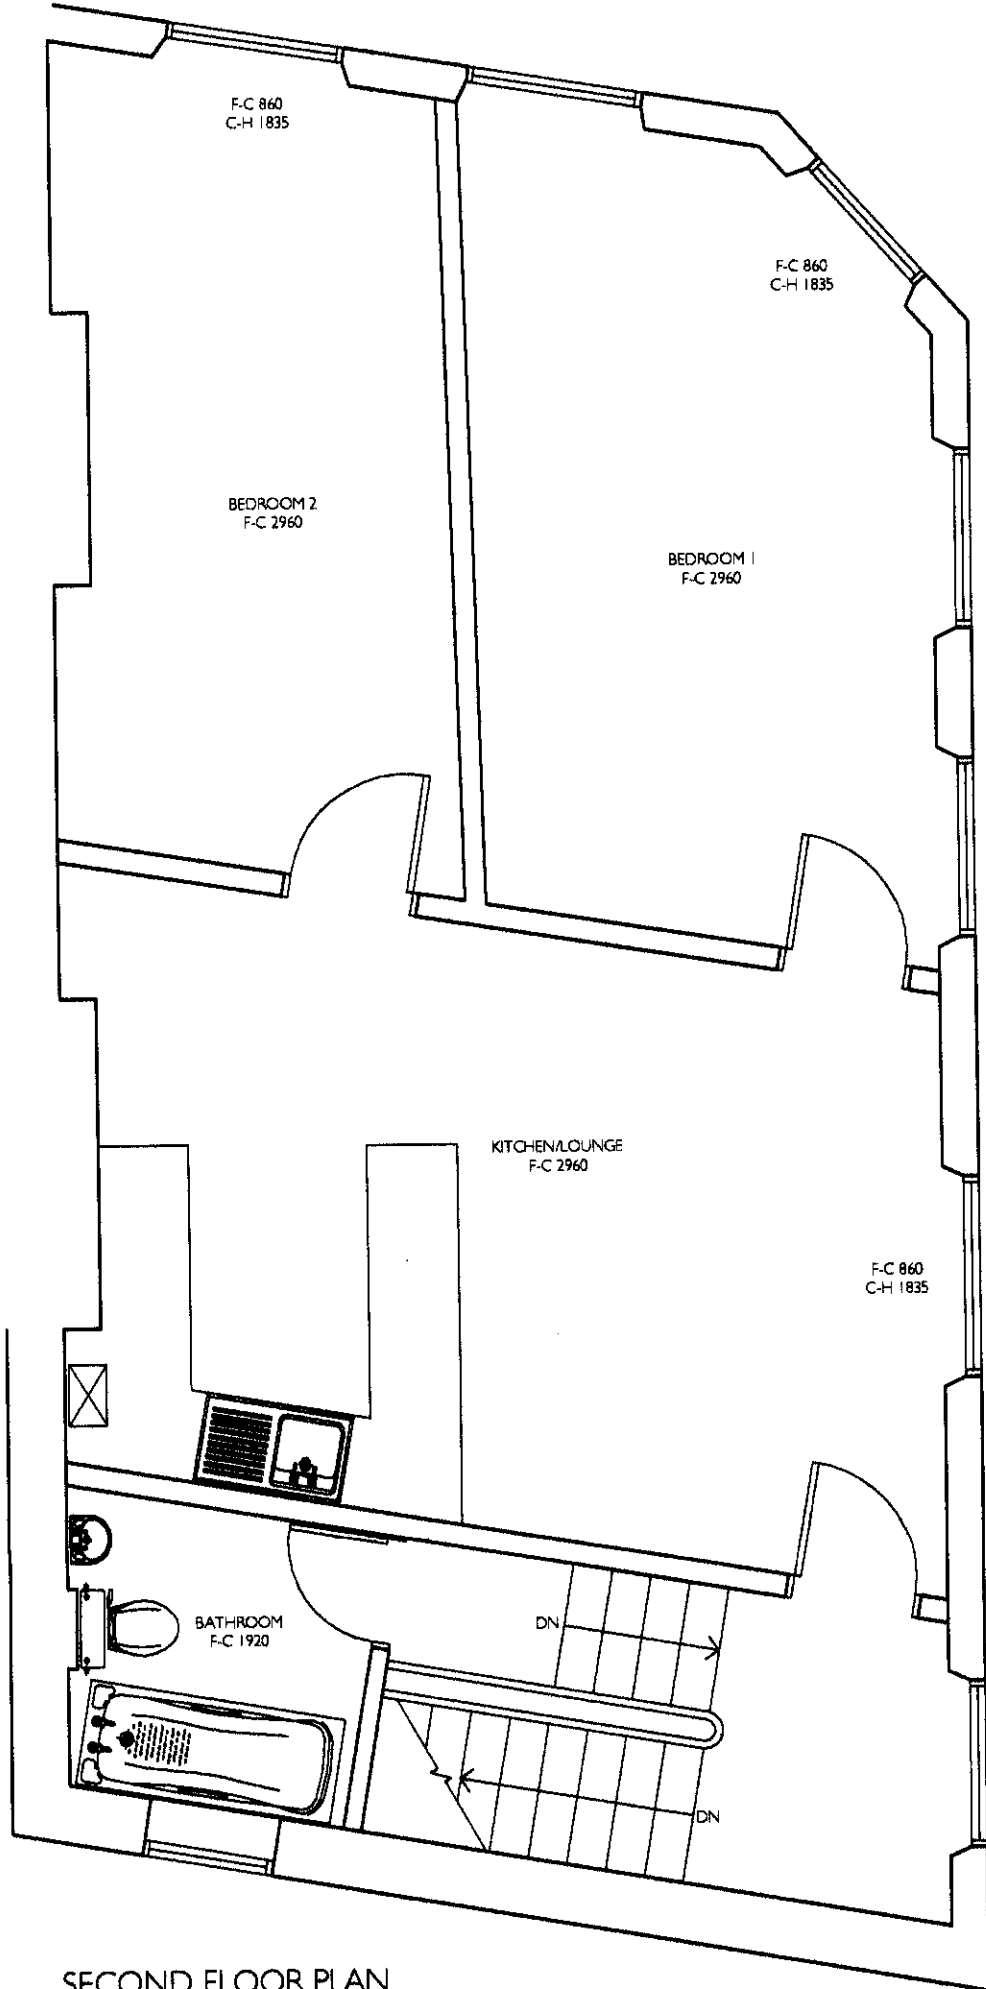


SECOND FLOOR PLAN
AS EXISTING

Client:	MR D GRAHAM 65 HERSTAL ROAD LONDON
Project:	65 HERSTAL ROAD LONDON
Drawing Title:	BASEMENT, GROUND, FIRST & SECOND FLOOR PLANS AS EXISTING
Date:	22/05/07
Scale:	1:50
Dwg No:	10835/001
Status:	EXISTING
Drawn by:	A S BOURNE

NOTES:
This drawing is to be read in conjunction with all other drawings, relevant specifications and preliminary/general conditions.
All materials and workmanship shall be the best available of their respective kinds and shall be executed in accordance with good building practice.
The Contractor is to check all drawings for dimensional and co-ordination accuracy. Any discrepancy between Chartered Surveyors and those by others to be reported to the Chartered Surveyors far enough in advance to avoid cost and delay to the contract programme.
All dimensions are in millimeters. Do not scale from these drawings.
This drawing remains the copyright of Kirsop & Company Ltd.



PART FRONT ELEVATION
AS EXISTING

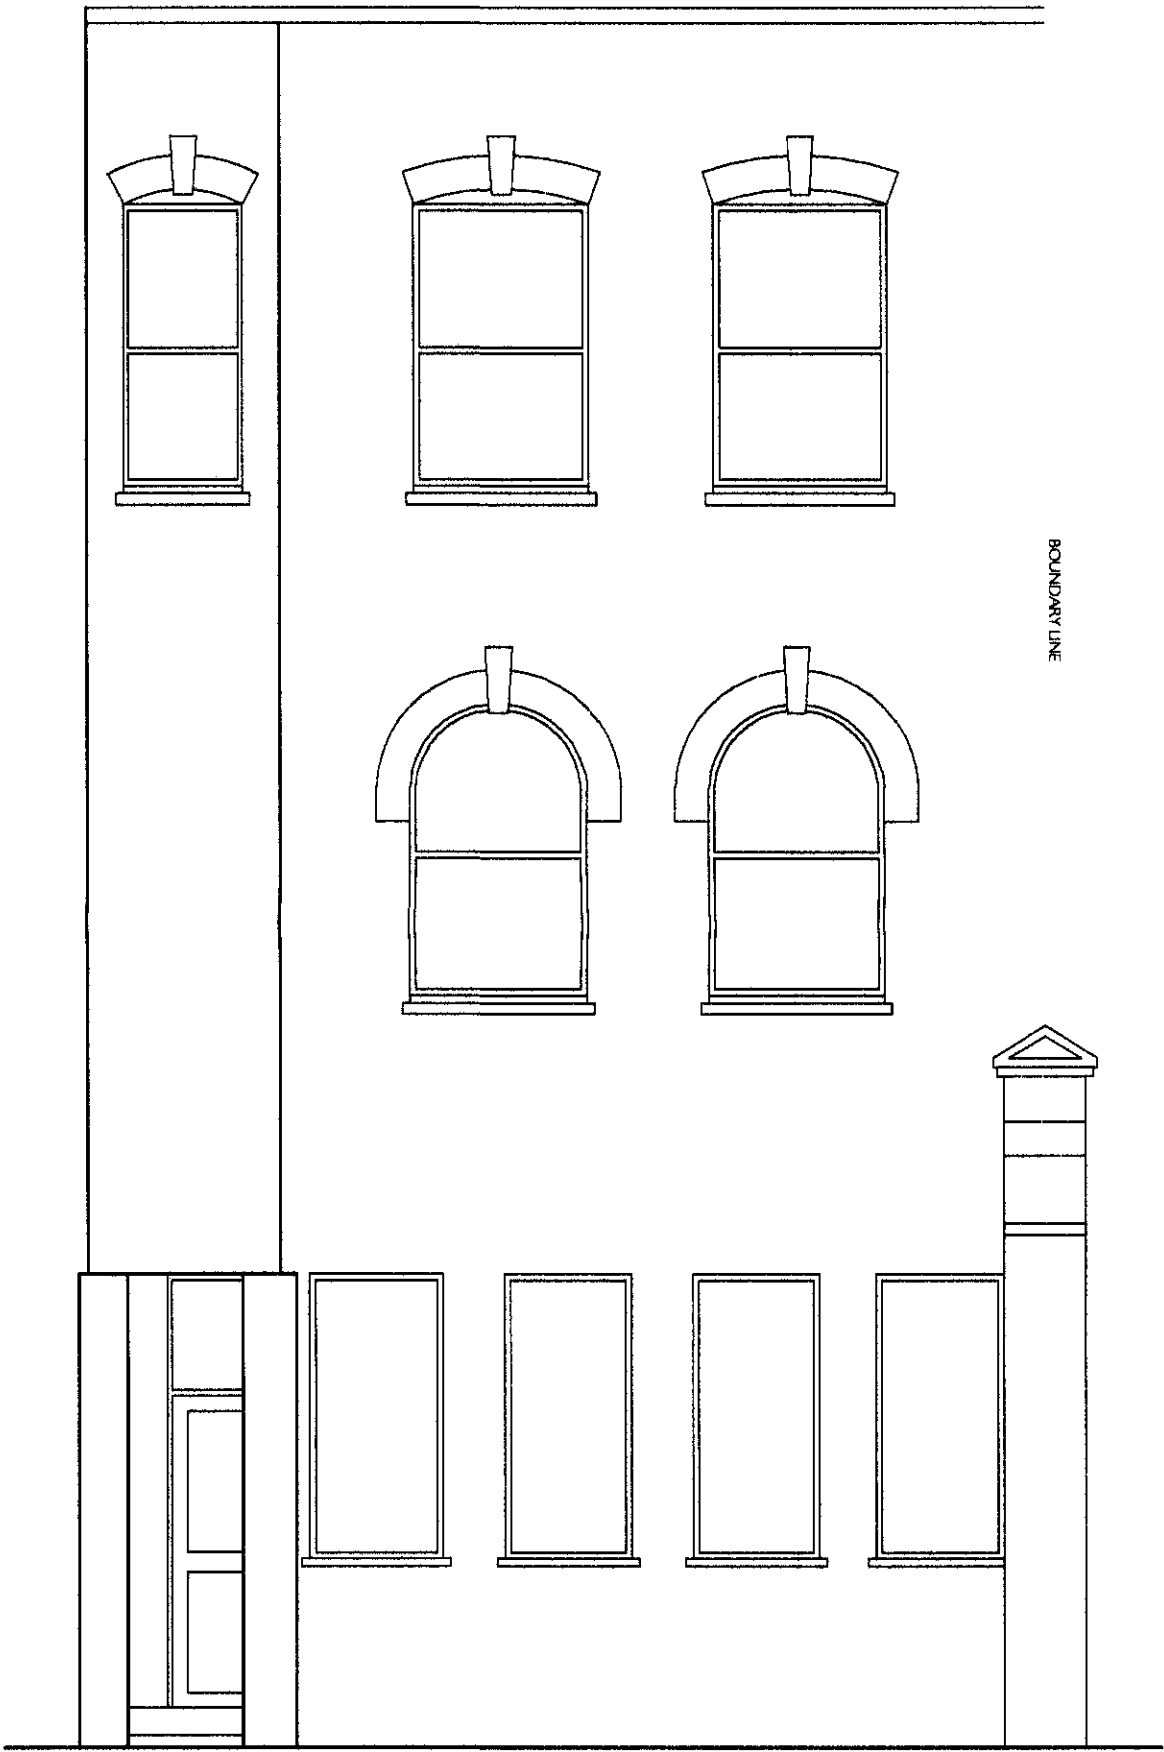


PART FRONT ELEVATION
AS EXISTING

Client: MR D GRAHAM 65 HEMSTAL ROAD LONDON	
Project: 65 HEMSTAL ROAD LONDON	
Drawing Title: ELEVATIONS AS EXISTING	
Date: 23/05/07	Scale: 1:50
Dwg No: 10835/002	Rev:
Status: EXISTING	Drawn by: A S BOURNE

NOTES:
This drawing is to be read in conjunction with all other drawings, relevant specifications and preliminary/general conditions.
All materials and workmanship shall be the best available of their respective kinds and shall be executed in accordance with good building practice.
The Contractor is to check all drawings for dimensional and co-ordination accuracy. Any discrepancy between Chartered Surveyors and those by others to be reported to the Chartered Surveyors far enough in advance to avoid cost and delay to the contract programme.
All dimensions are in millimeters. Do not scale from these drawings.
This drawing remains the copyright of Kirsop & Company Ltd.



PART FRONT ELEVATION
AS PROPOSED

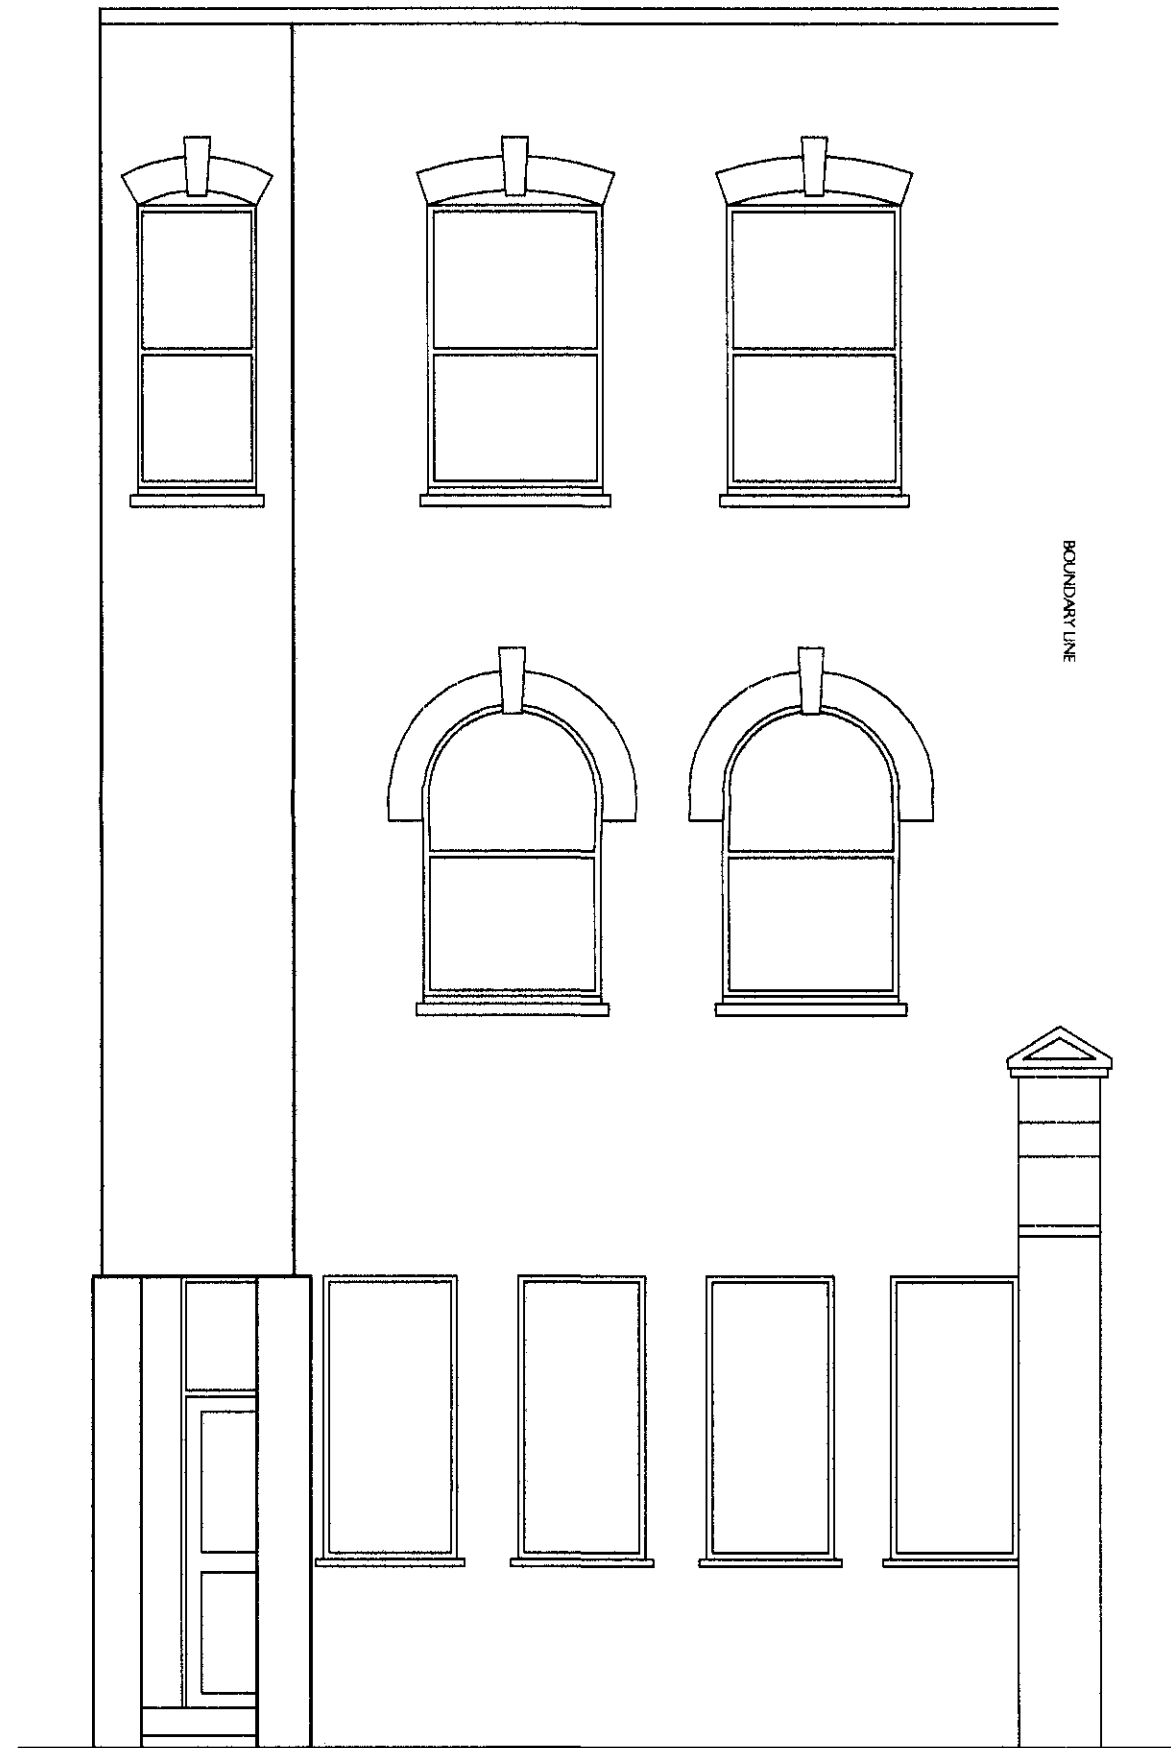

PART FRONT ELEVATION
AS PROPOSED

Client: MR D GRAHAM 65 HEMSTAL ROAD LONDON	
Project: 65 HEMSTAL ROAD LONDON	
Drawing Title: ELEVATIONS AS PROPOSED	
Date: 03/09/07	Scale: 1:50
Dwg No. 10835/004	Rev:
Status: PRELIMINARY	Drawn by: A S BOURNE

All materials and workmanship shall be the best available of their respective kinds and shall be executed in accordance with good building practice.

All dimensions are in millimeters. Do not scale from these drawings.



Status:	Drawn by:
PRELIMINARY	A S BOURNE