



notes:  
check scale against scale bar

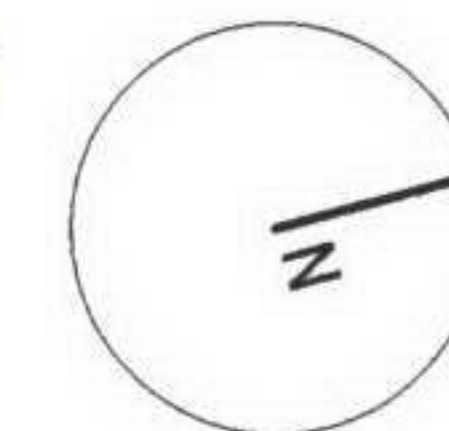


0m 1 2 3 4 5

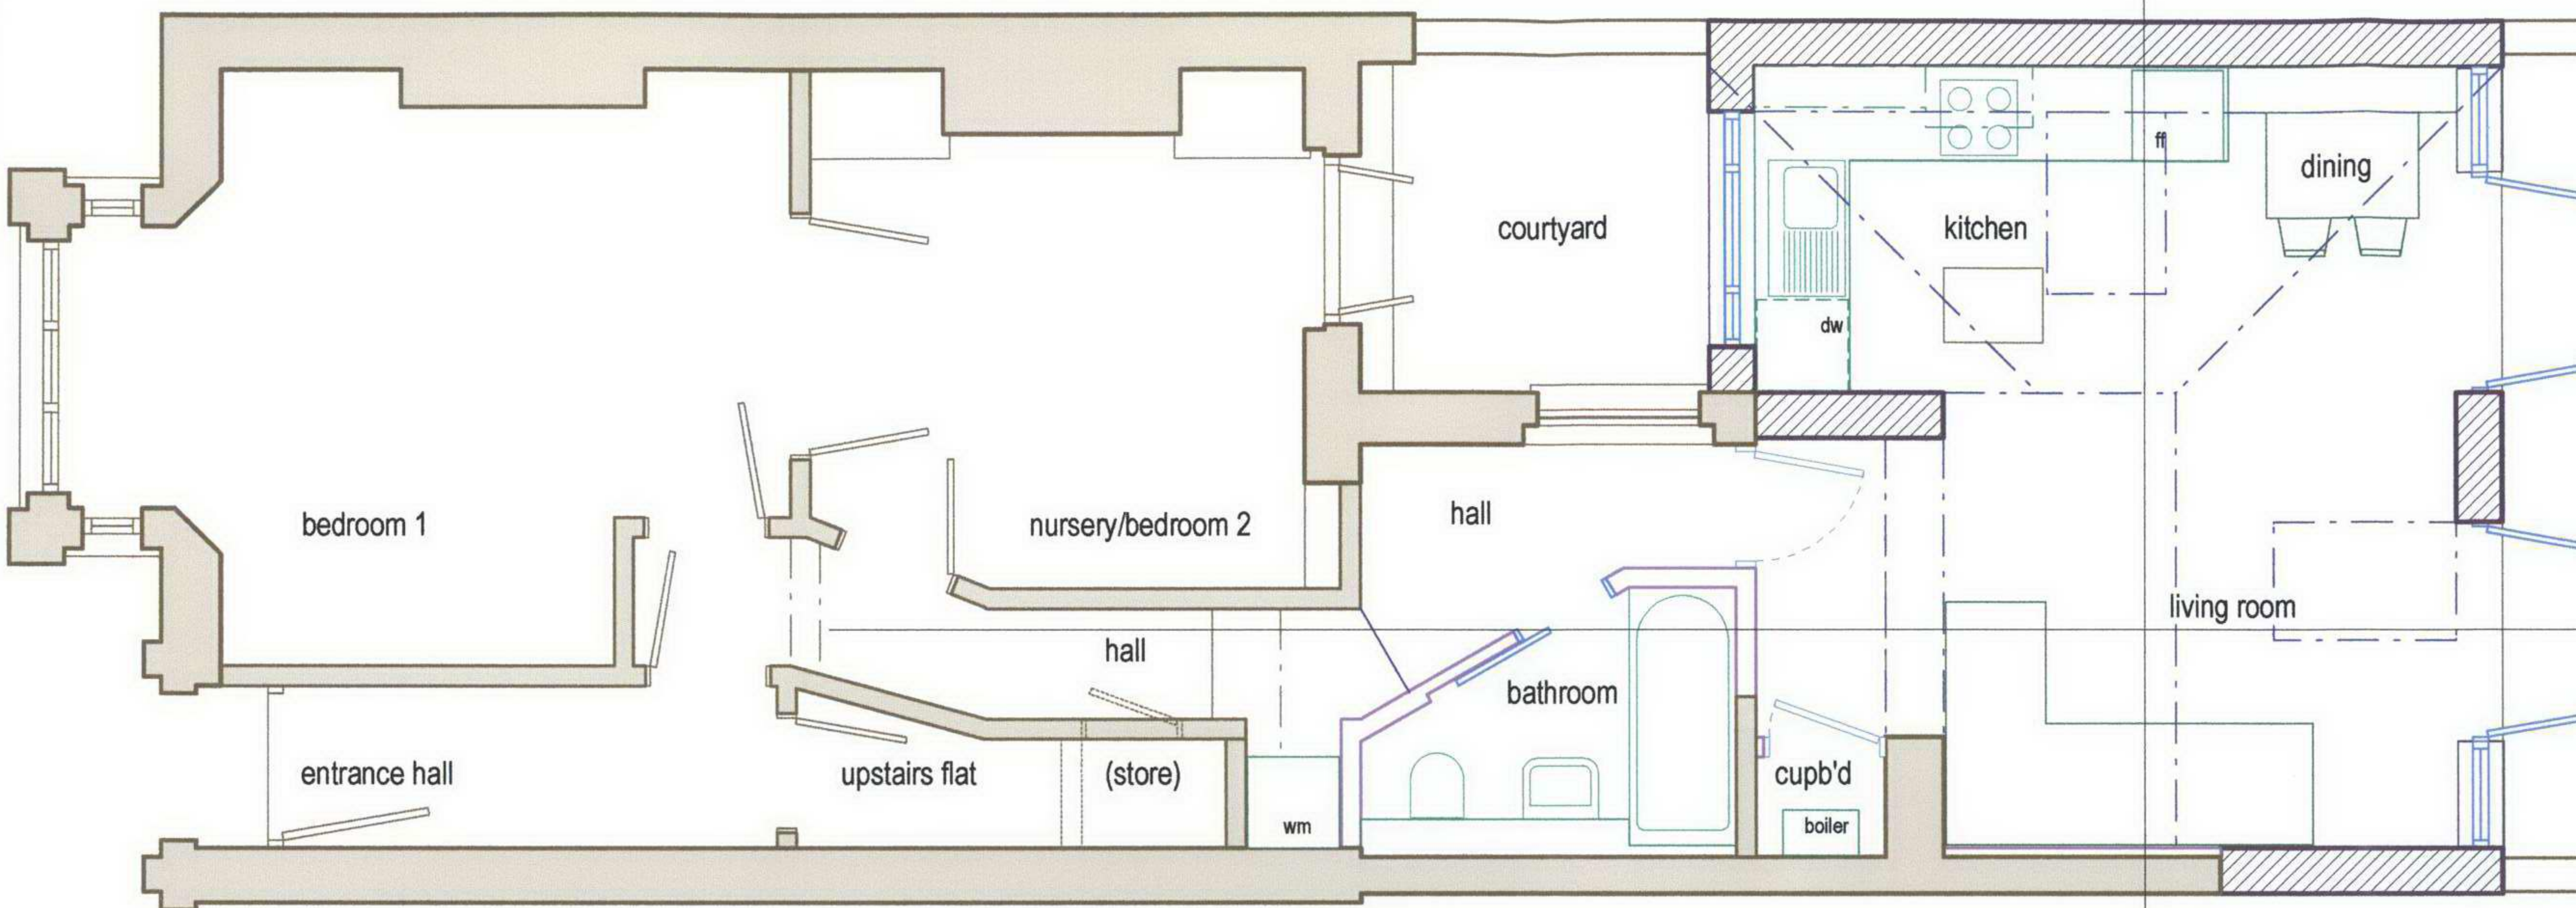

ground floor plan

schematic only: not for construction  
refer to elevation drawing 180/12 for notes on materials

roof plan

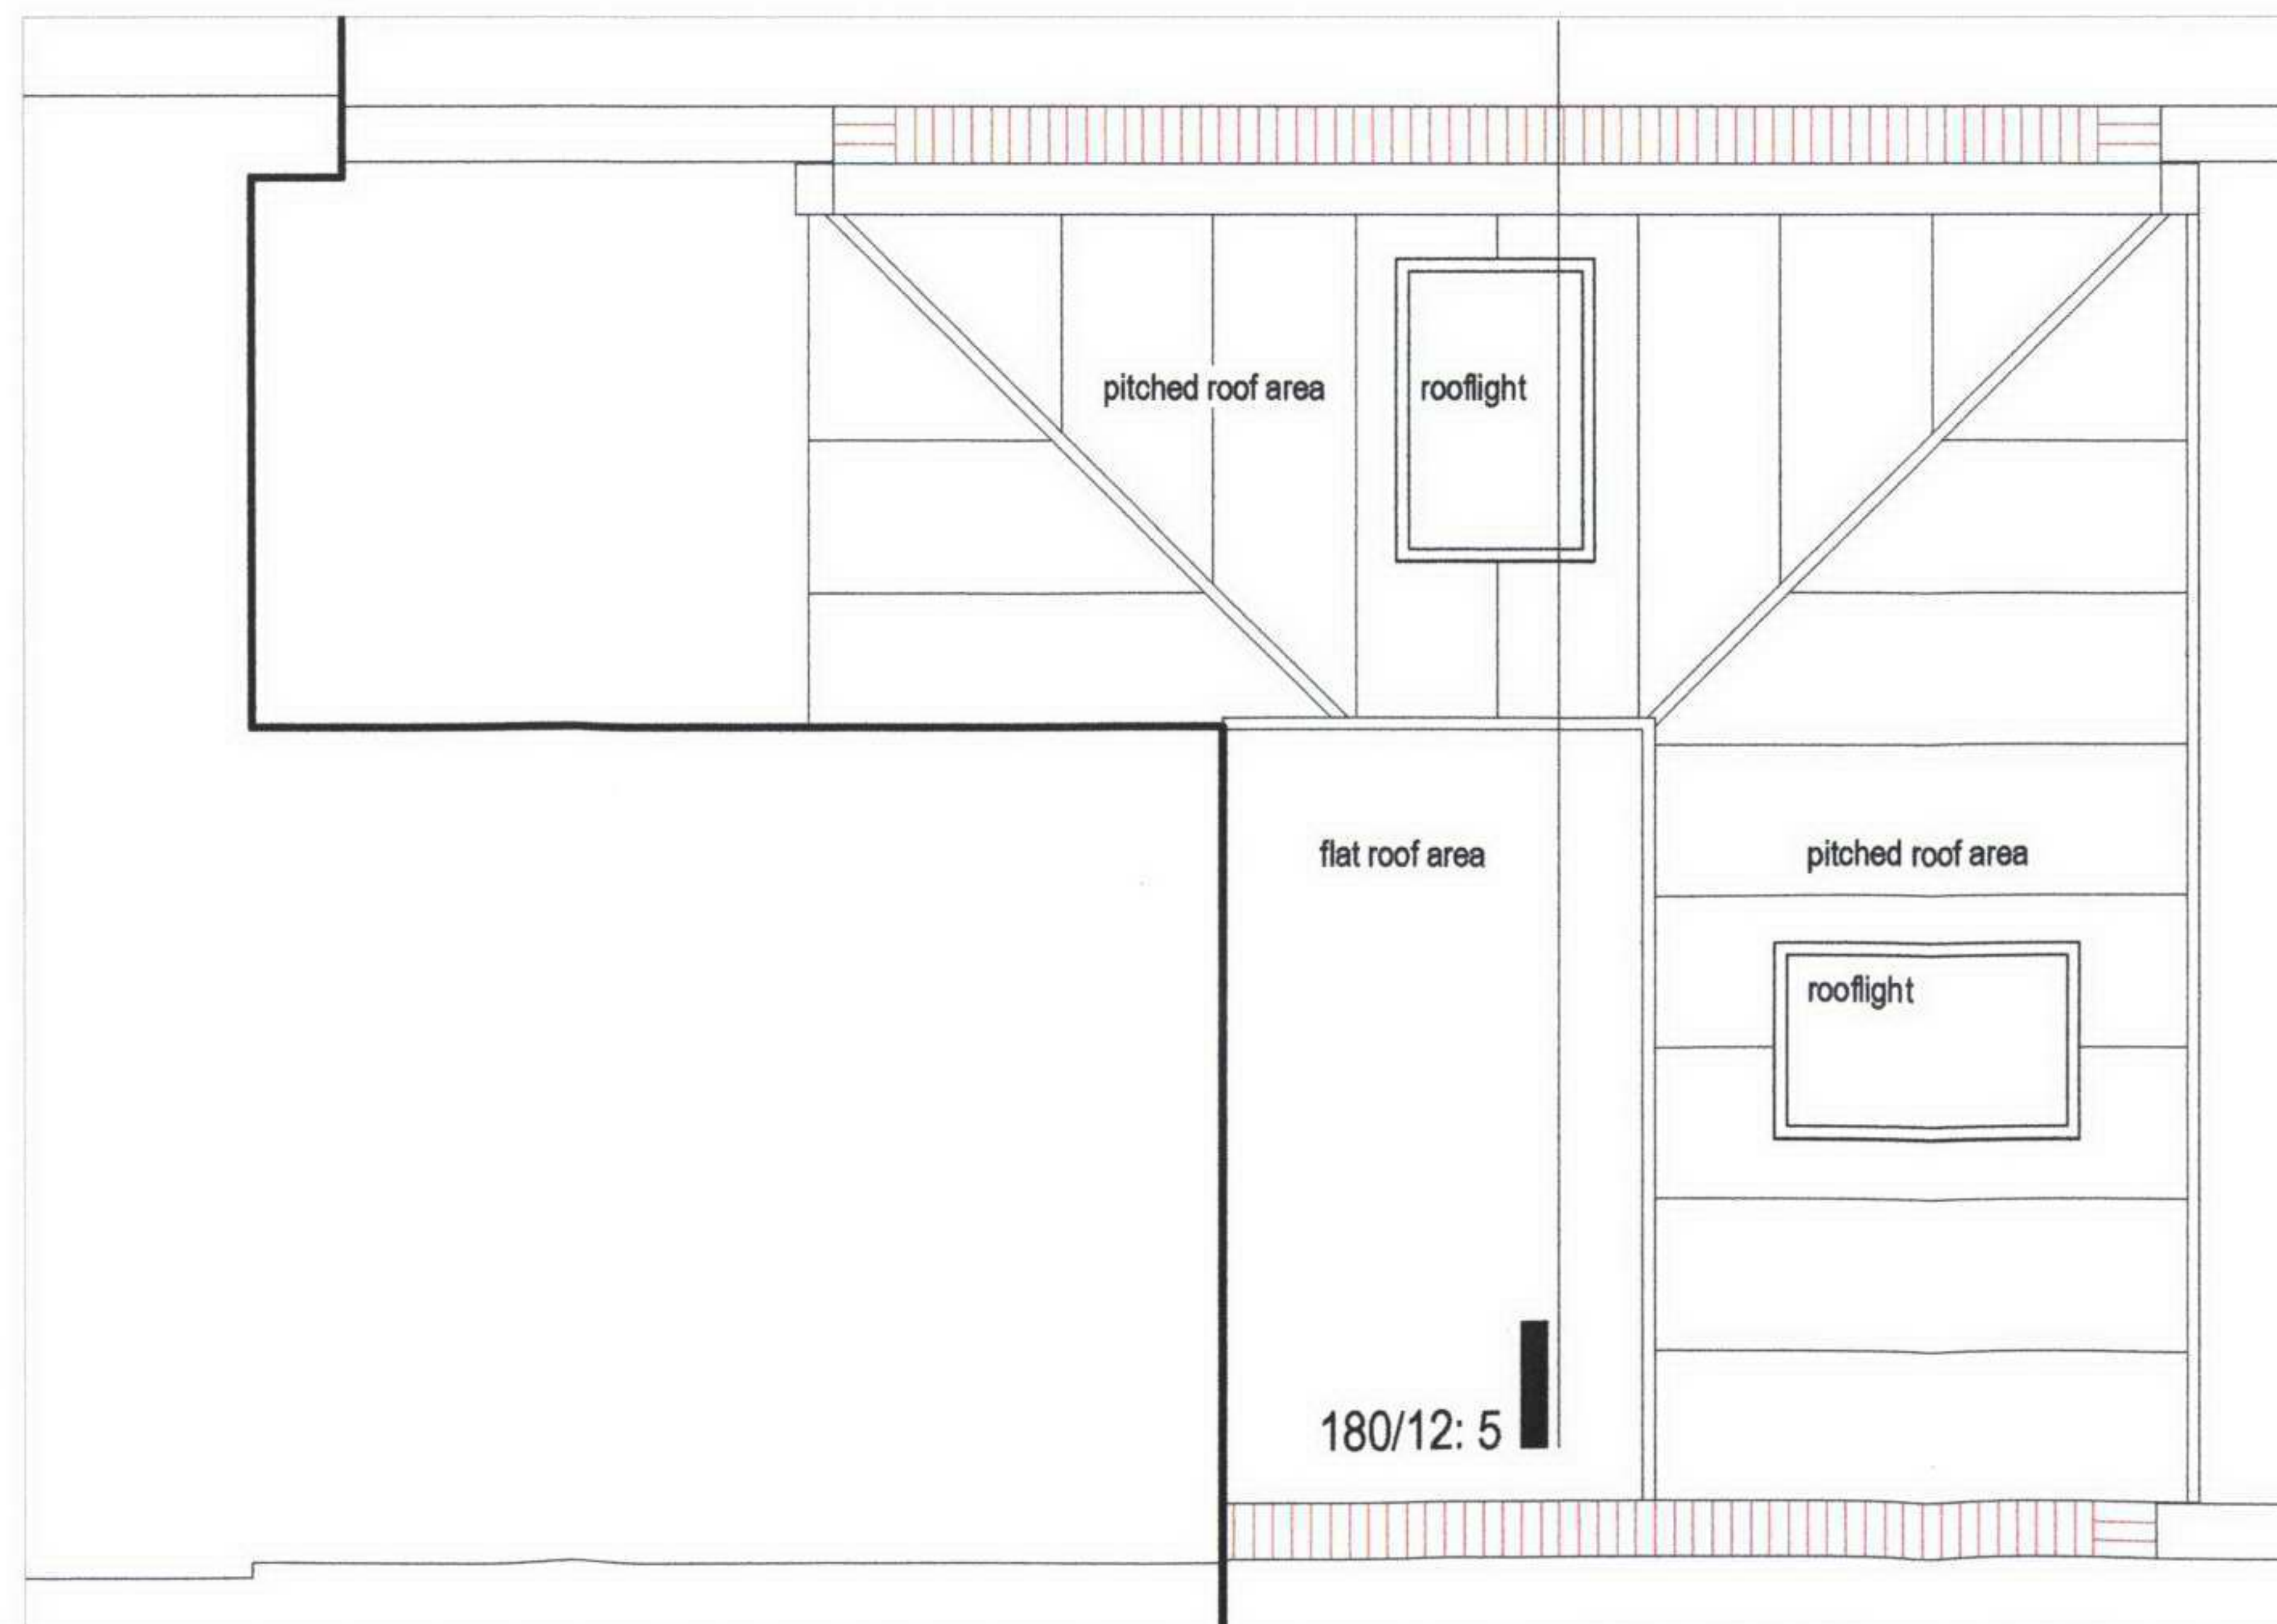

180/12: 6

a: 8 jun 07 rooflights added, notes added  
revisions:

project:  
**31a Agincourt Road NW3**  
proposed alterations

drawing title:  
**proposed gf plan**

scale:  
**1:50 @ A3**

drawing no:

**180/11**

date:  
**may 2007**

revision:

**a**

jon satow a: 51a mansfield road, london, nw3 2je t: 020 7267 6475 e: j.satow@virgin.net





KEY

- a: new party wall built up in secondhand stock bricks to match existing
- b: front and rear walls of extension in douglas fir horizontal boarding
- c: windows and other external joinery in painted softwood
- d: existing fence on top of boundary wall retained
- e: roof and gutter in tern-coated stainless steel sheet
- f: "velux" roof windows

notes:  
check scale against scale bar

jon satow a: 51a mansfield road, london, nw3 2je t: 020 7267 6475 e: j.satow@virgin.net

a: 8 jun 07 roof changed, rooflights added,  
revisions: window amended, fence added to  
party wall, notes added

project:

**31a Agincourt Road NW3**  
proposed alterations

drawing title:

**proposed elevations**

scale:  
**1:75 @ A3**


date:  
**june 2007**

drawing no:


**180/12**

revision:


**a**

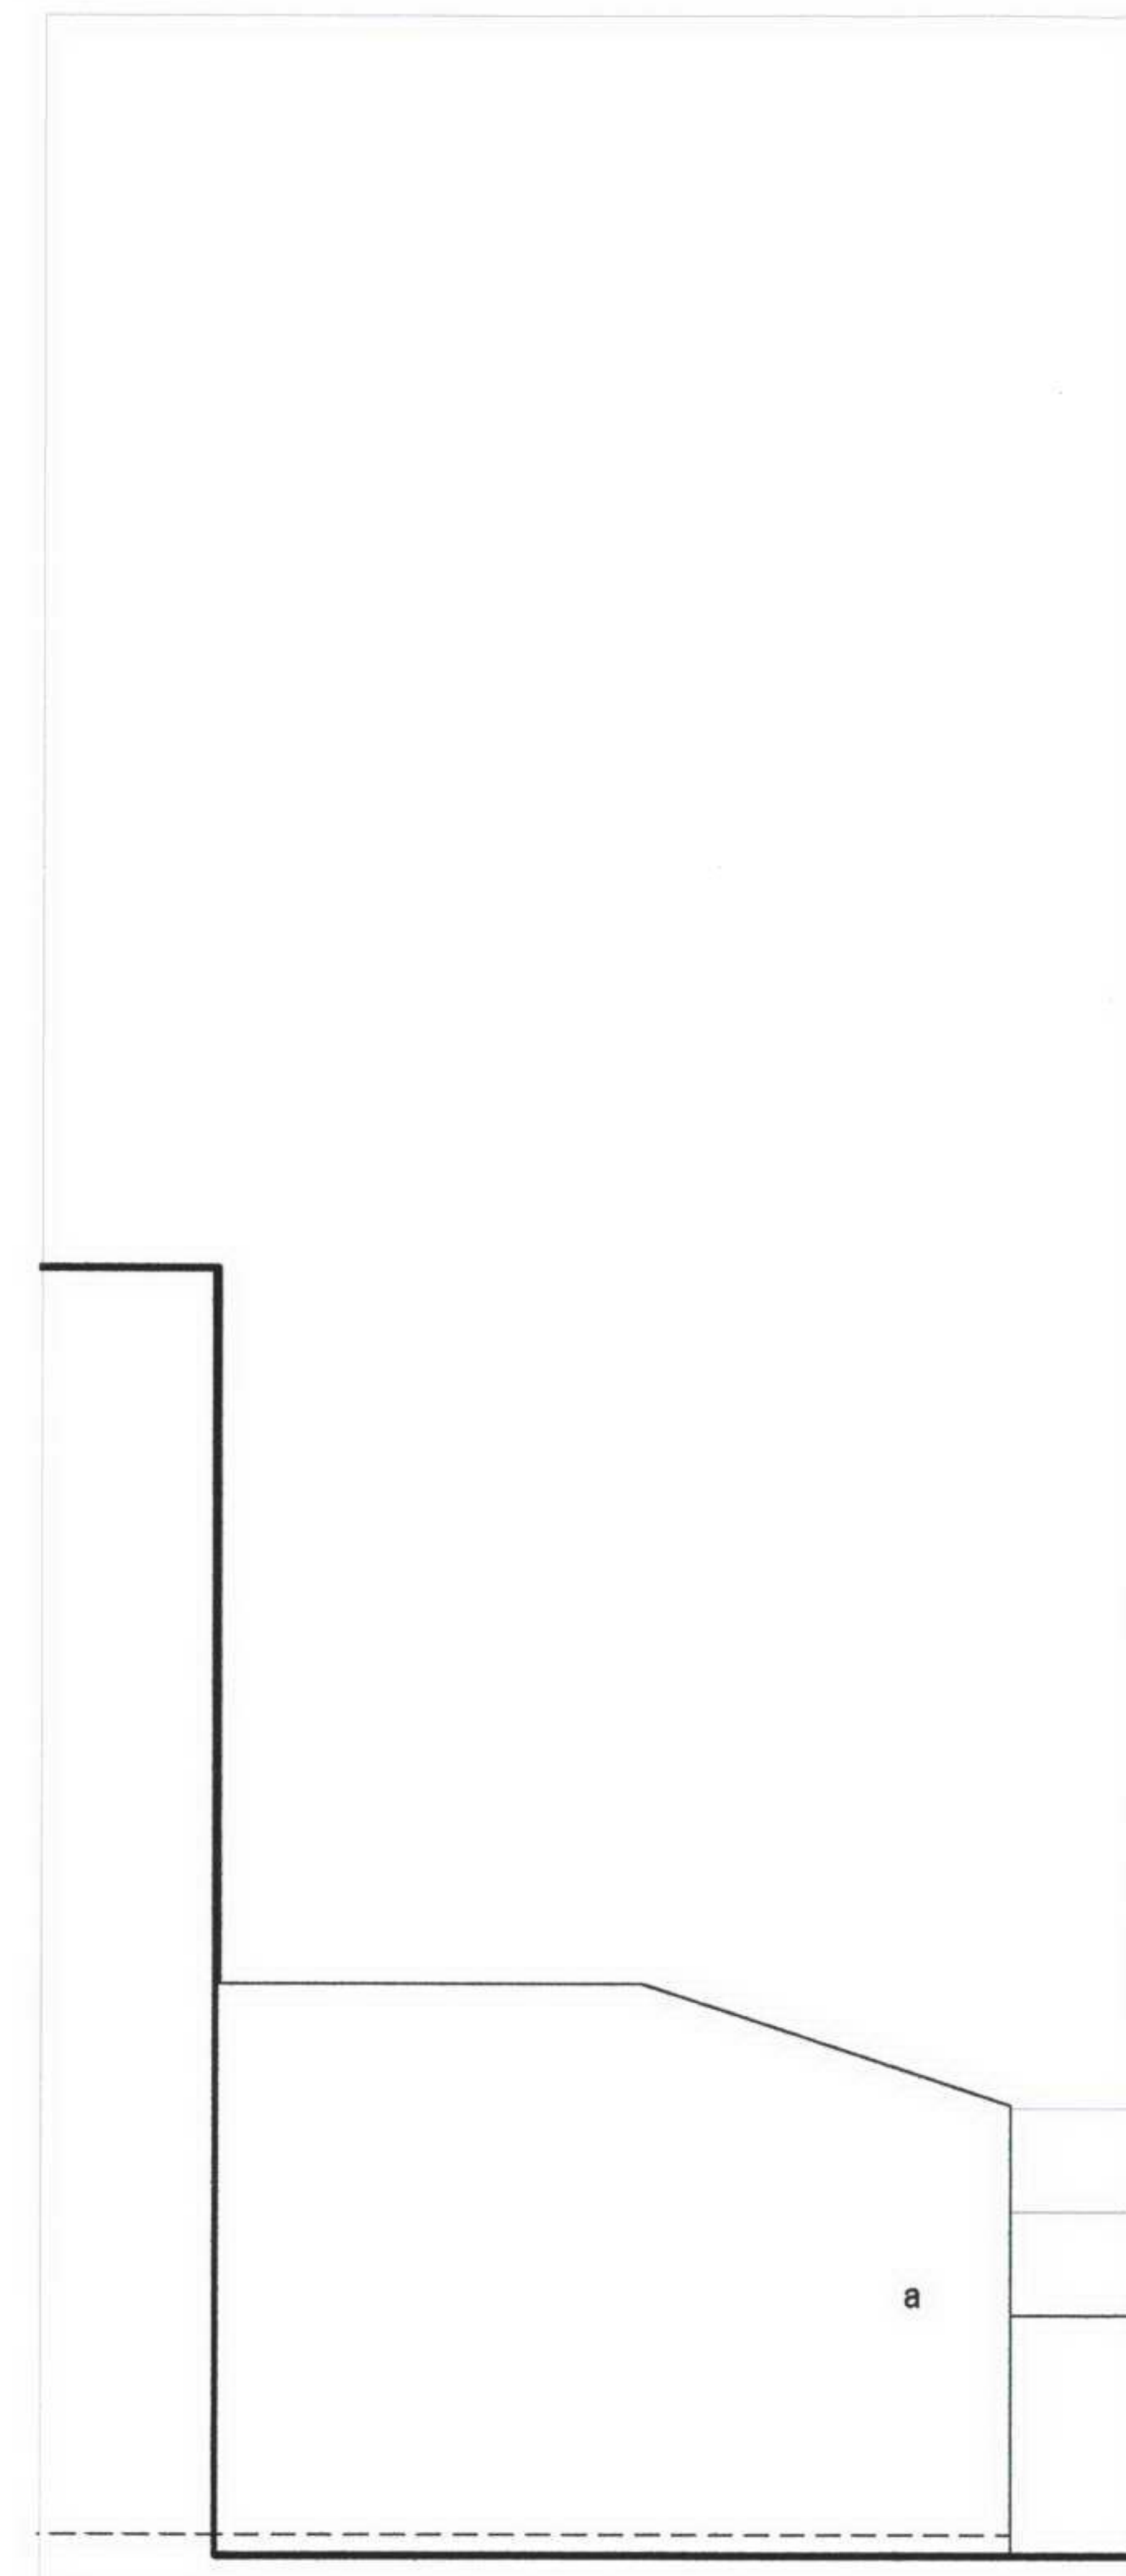


1: east elevation

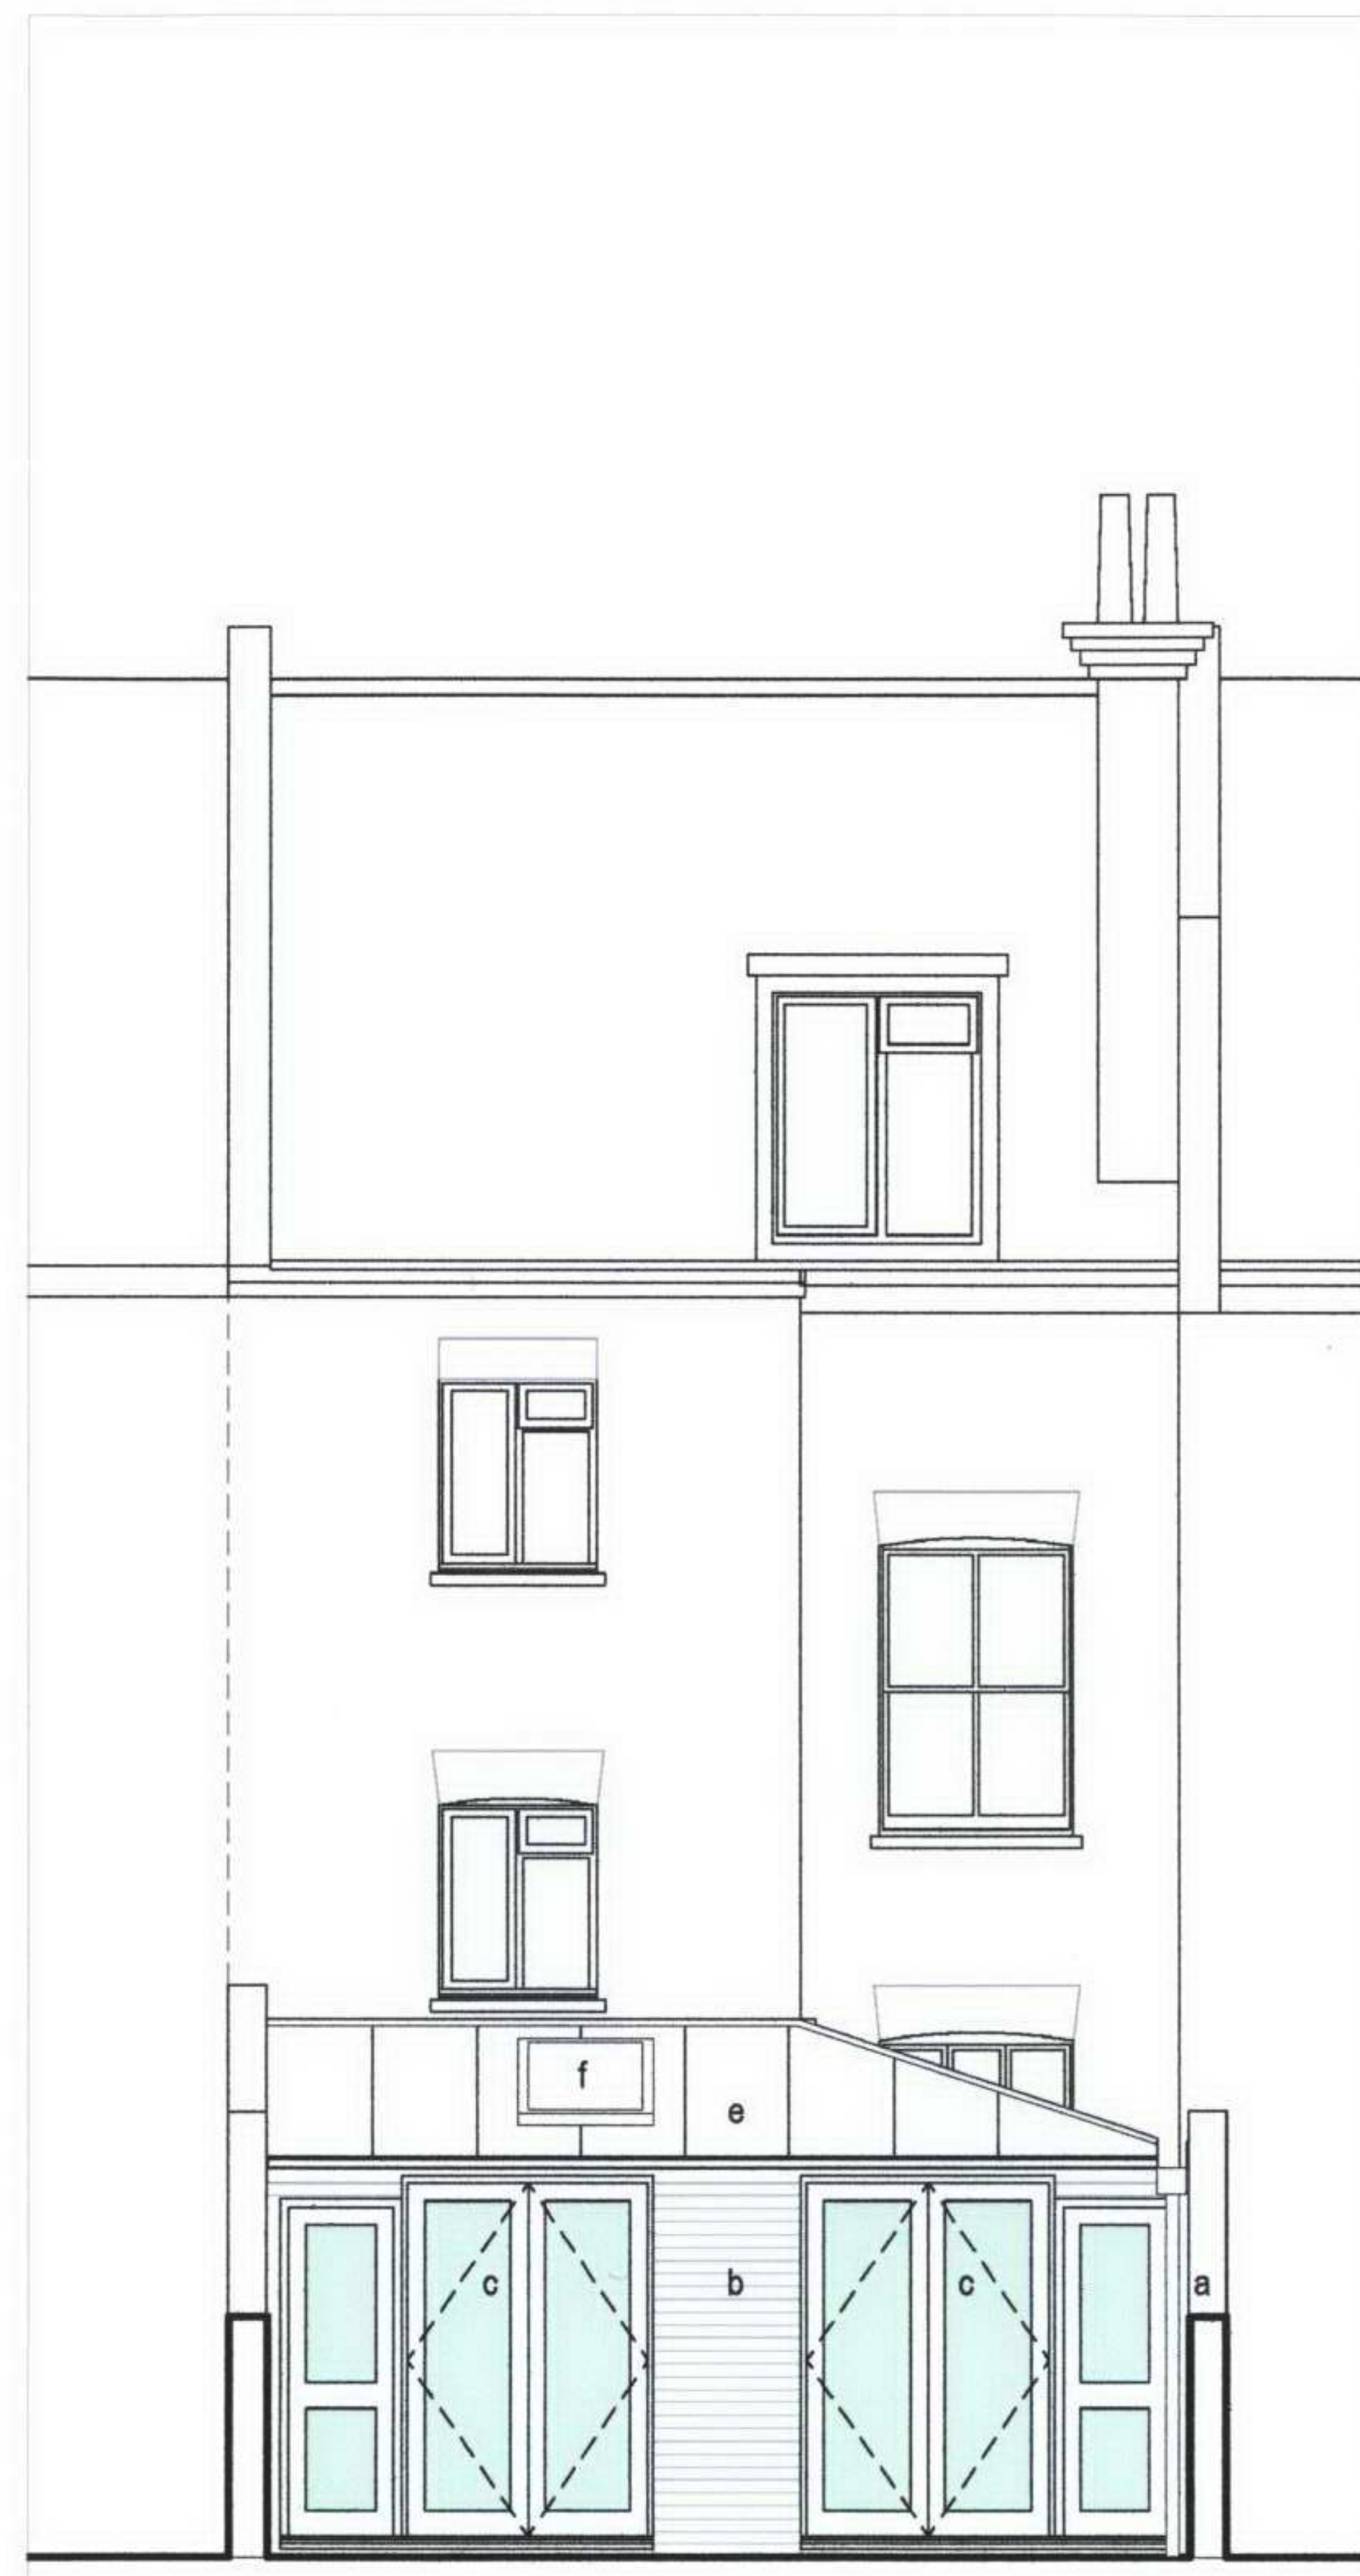


2: north elevation

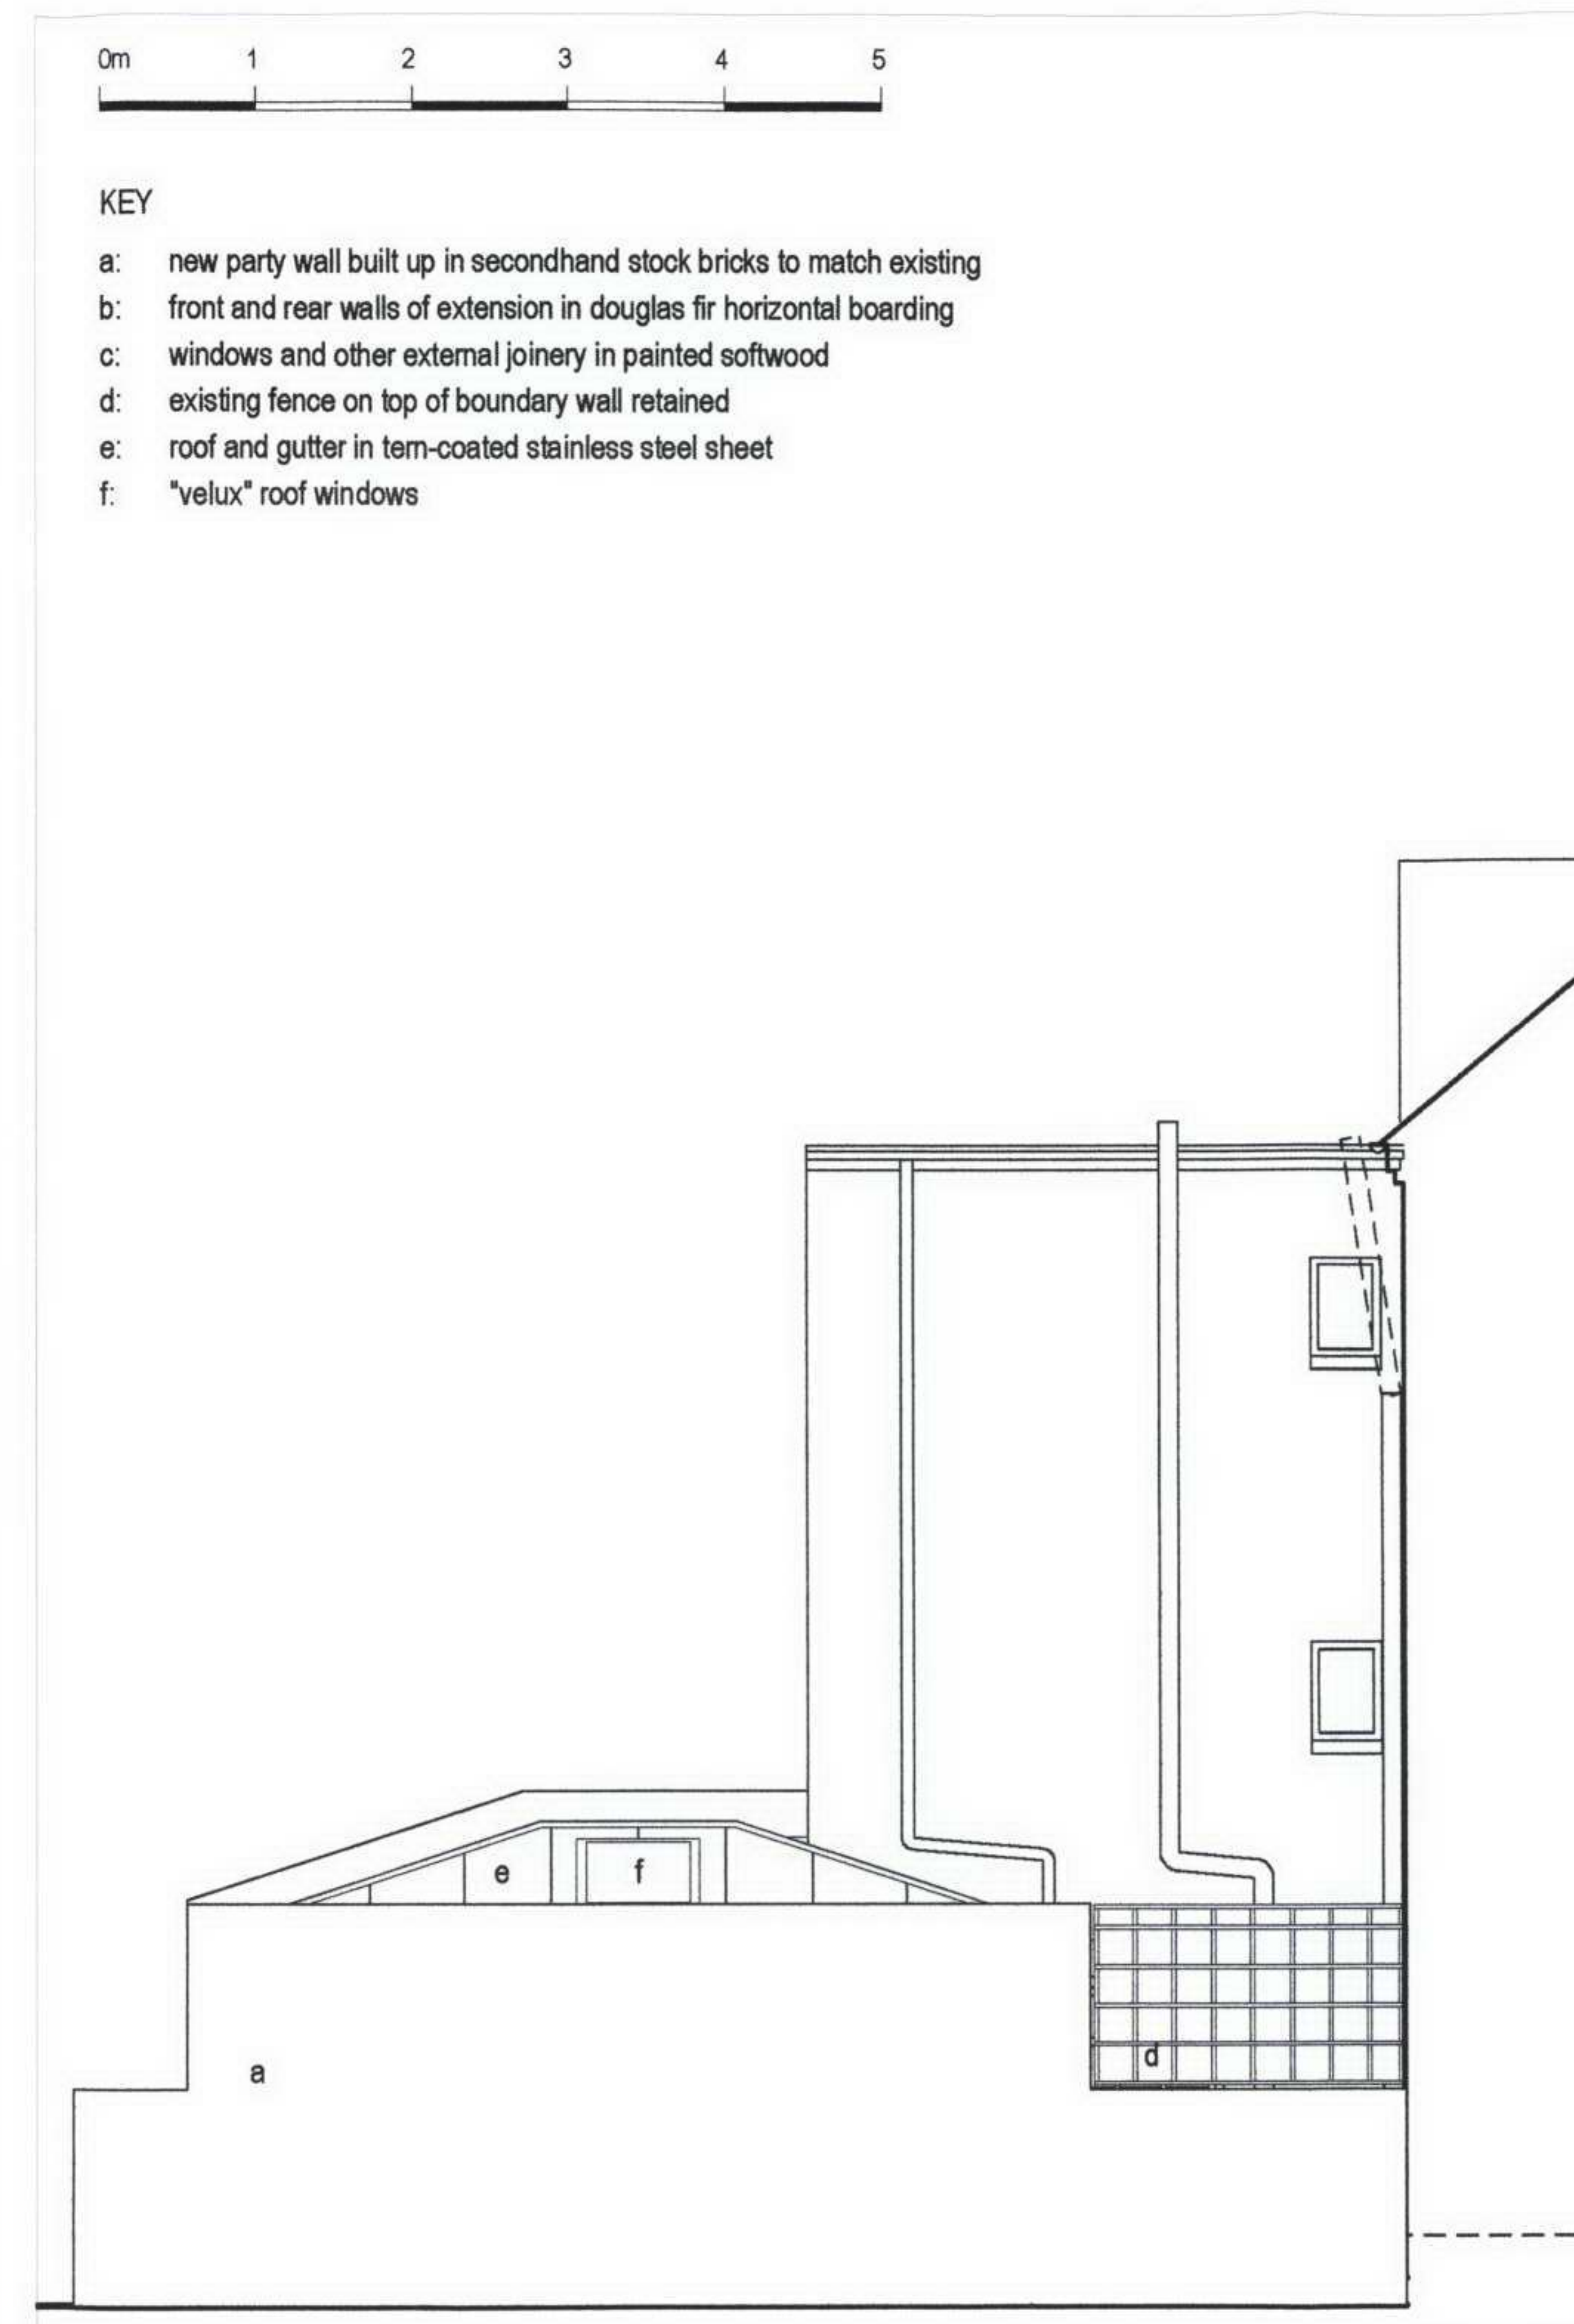


3: west elevation

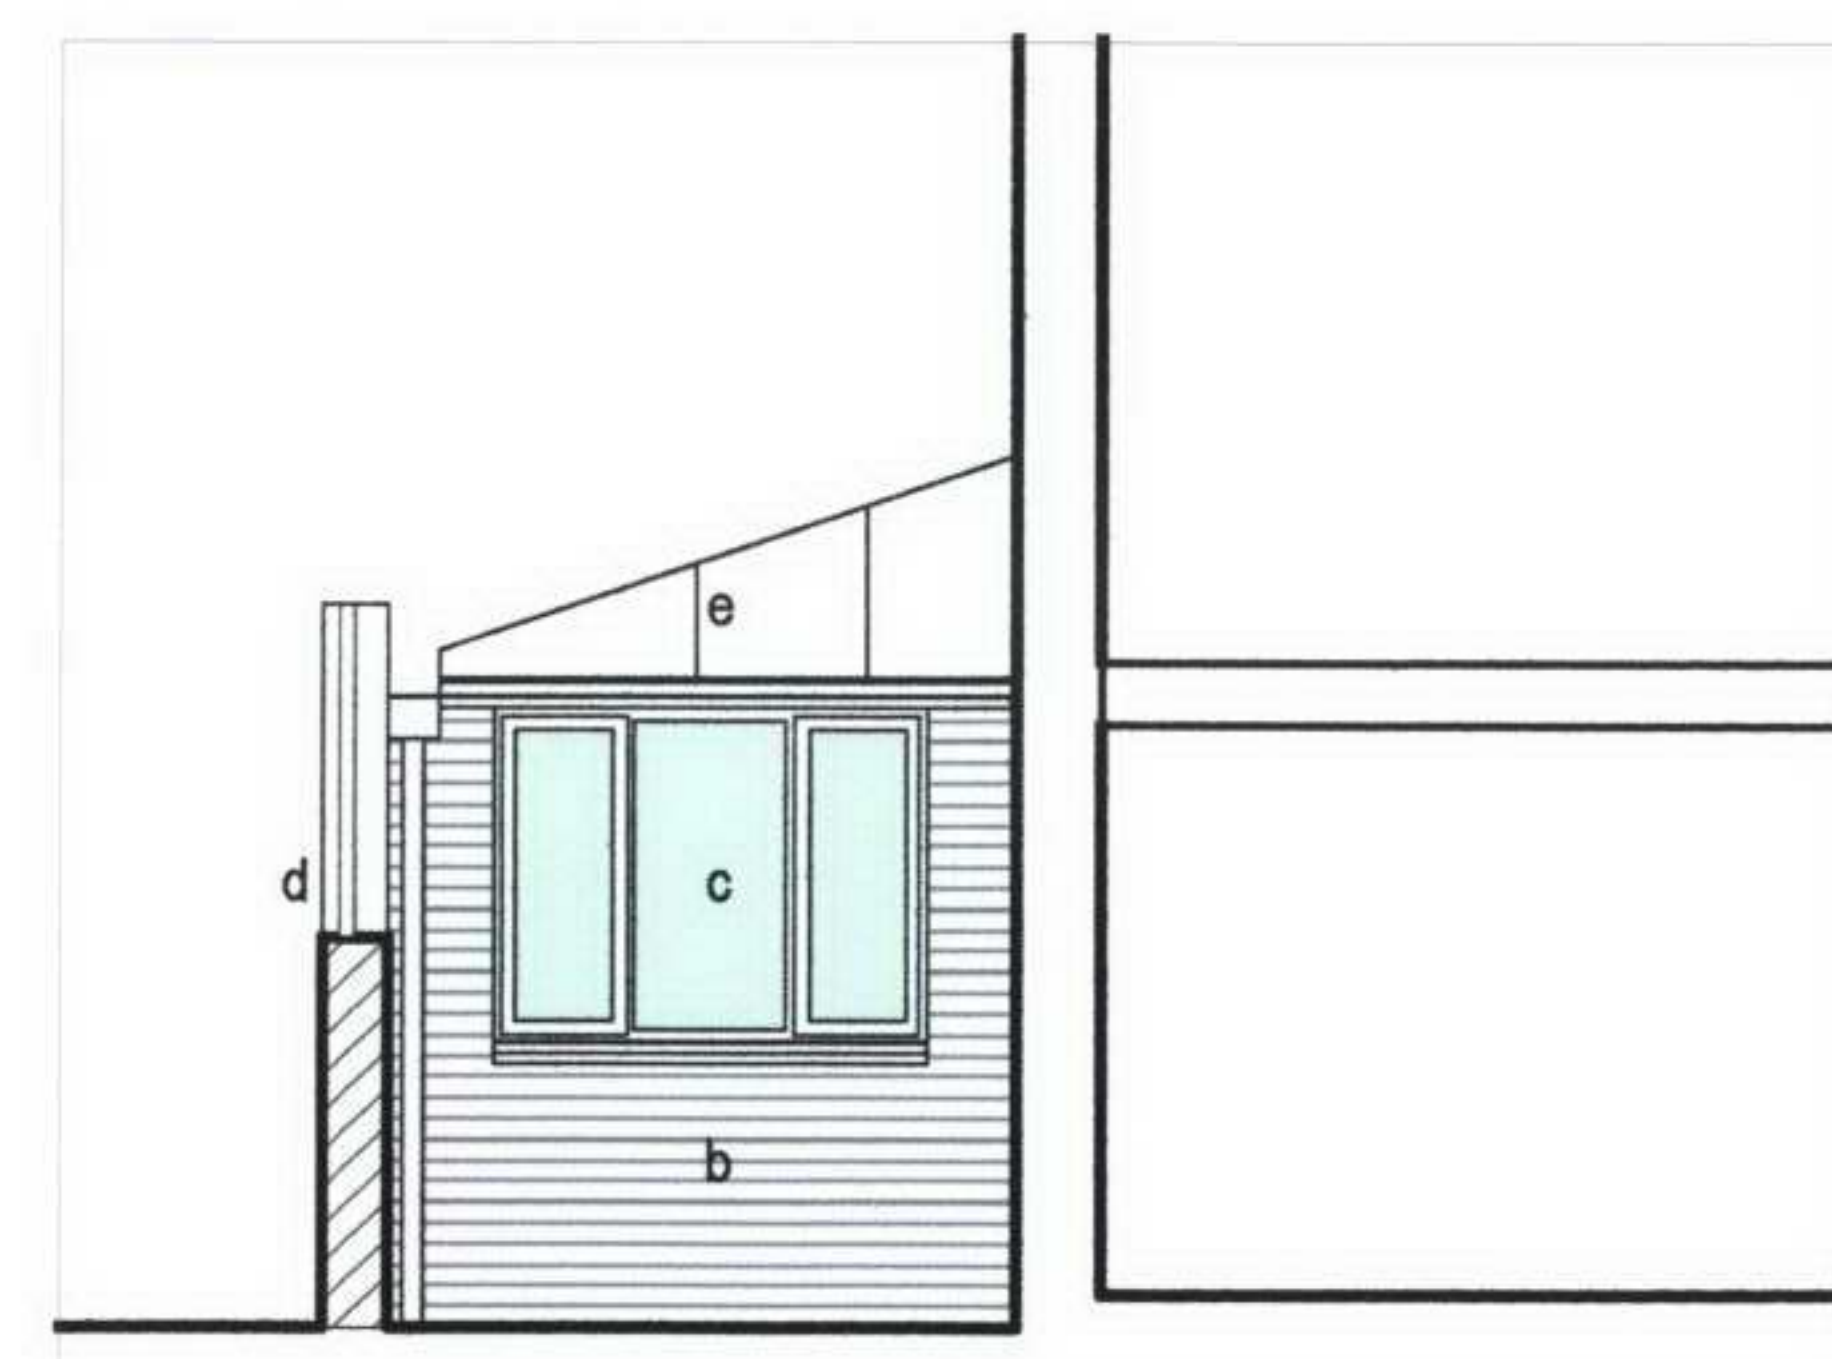

4: south elevation

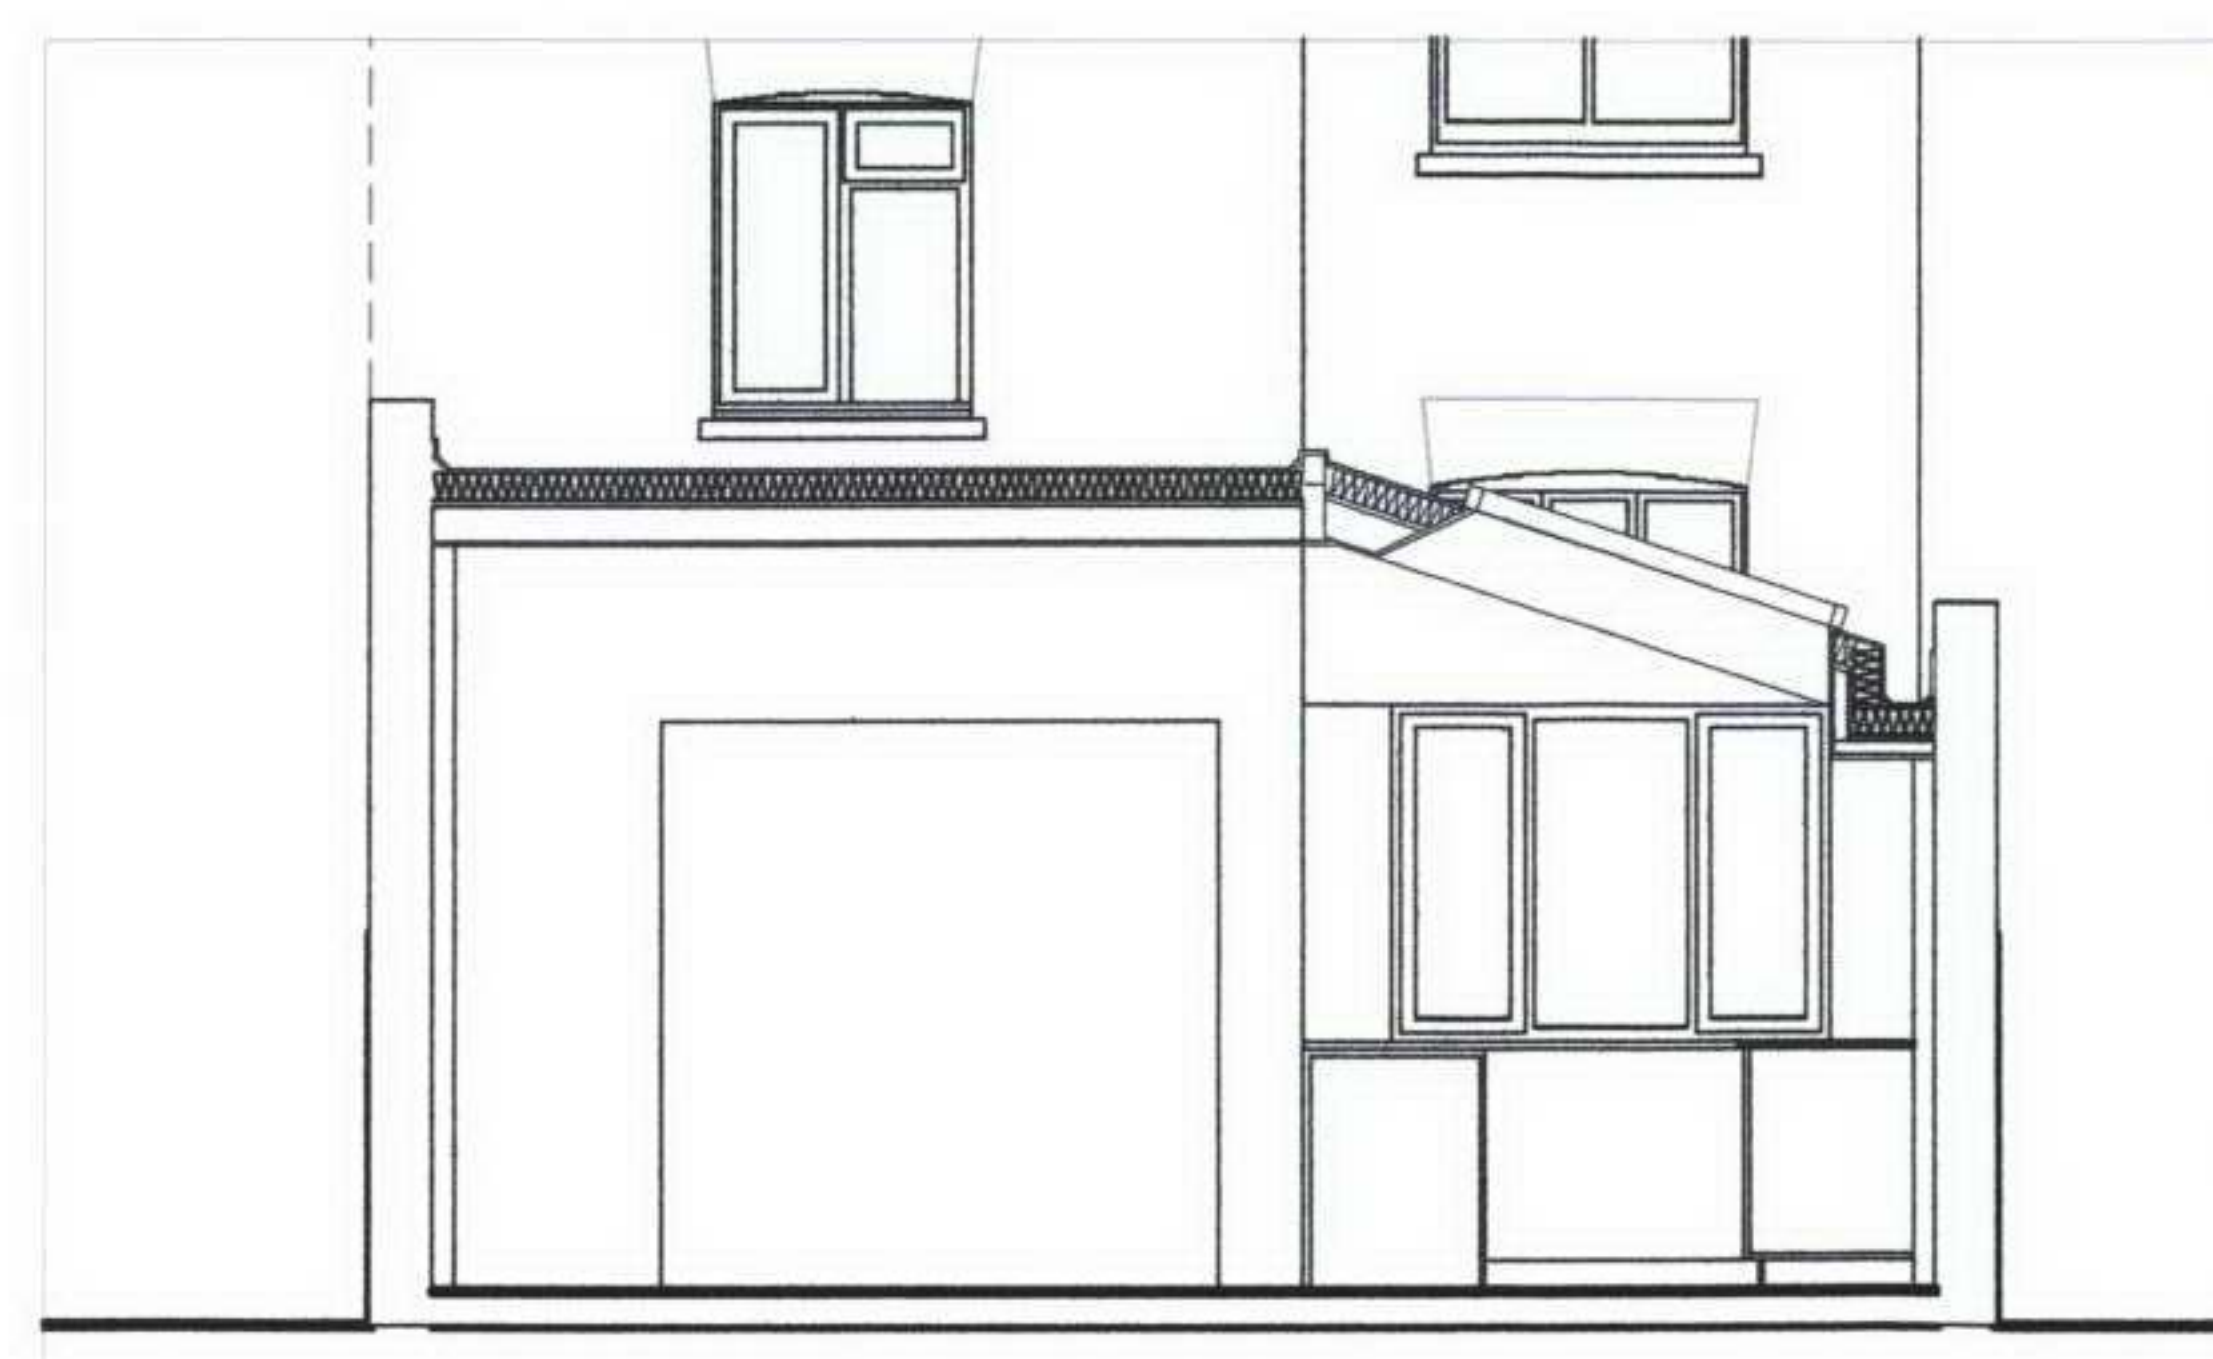

5: cross section

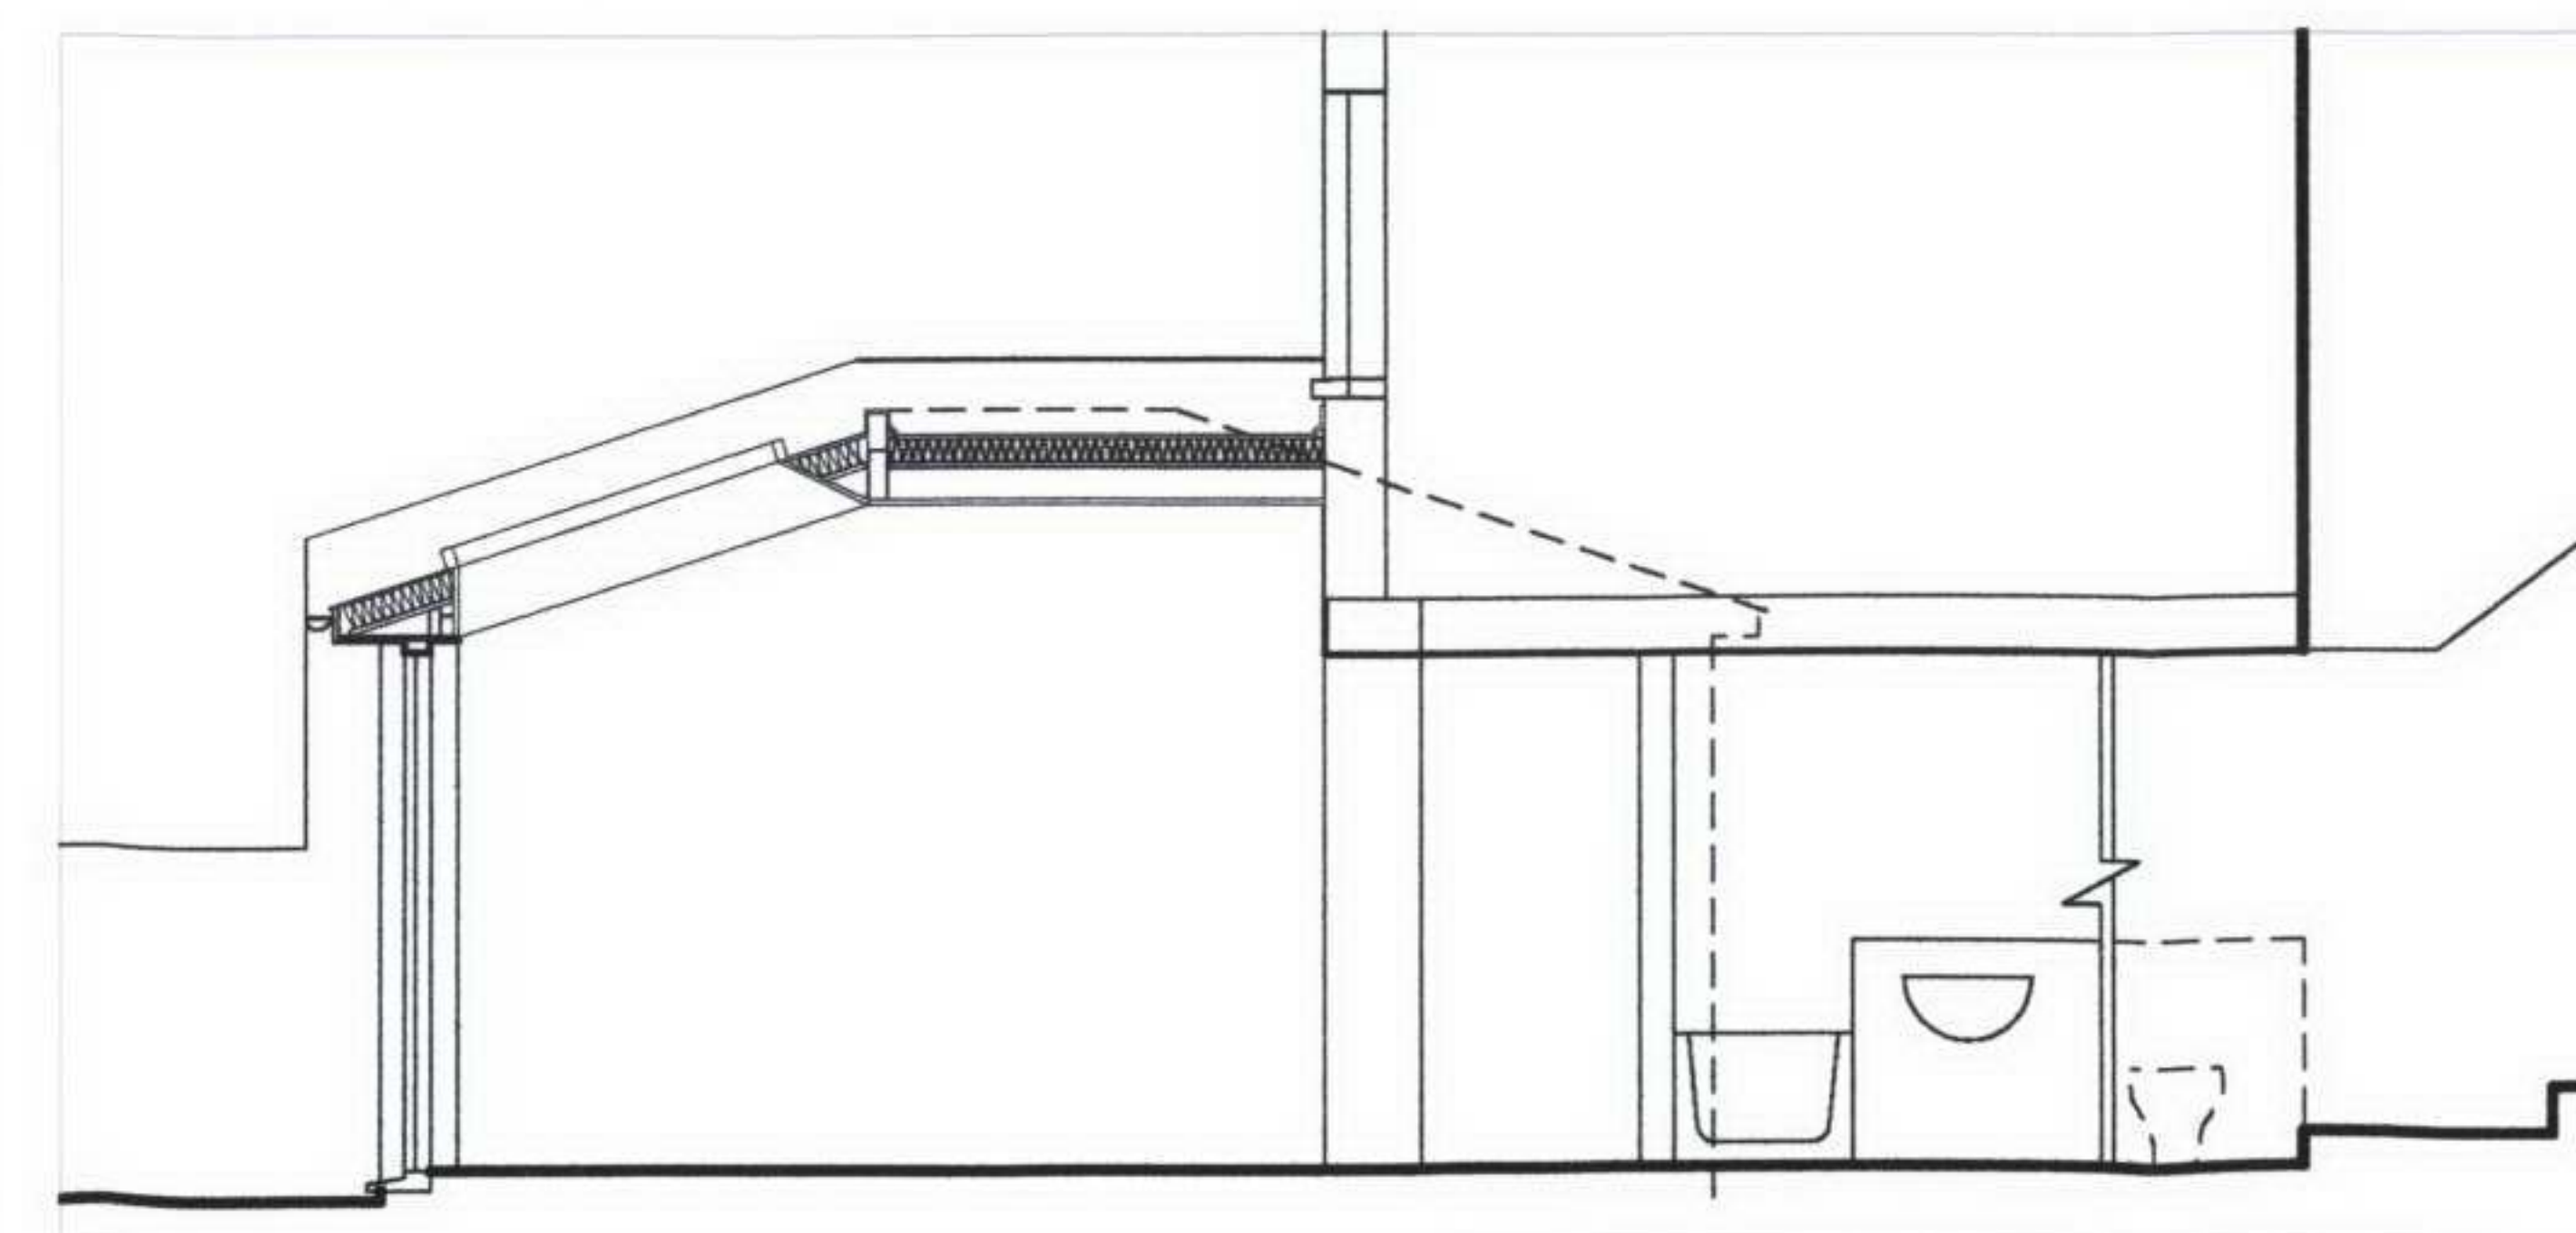

6: long section