



Neighbouring Store to the left of Energise - Speedo has internally illuminated projecting signs existing




Neighbouring Stores to the right of Energise - RbK and Storm have internally illuminated projecting signs existing




Proposed shop front Elevation  
on Neal Street  
Scale 1:50 @A2

Proposed replacement of existing non illuminated projecting sign with new internally illuminated projecting sign - see signage details below.

Proposed replacement of existing non illuminated projecting sign with new internally illuminated projecting sign - see signage details below.

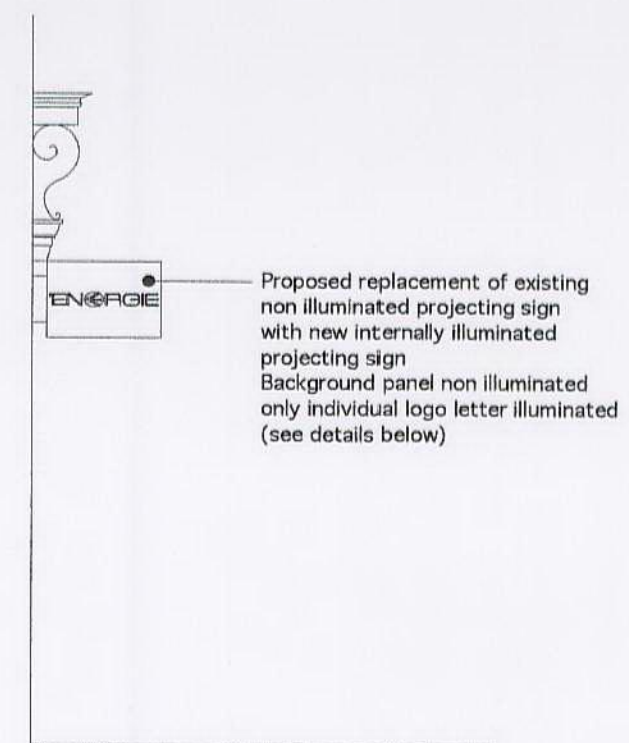

Proposed shop front - Section AA

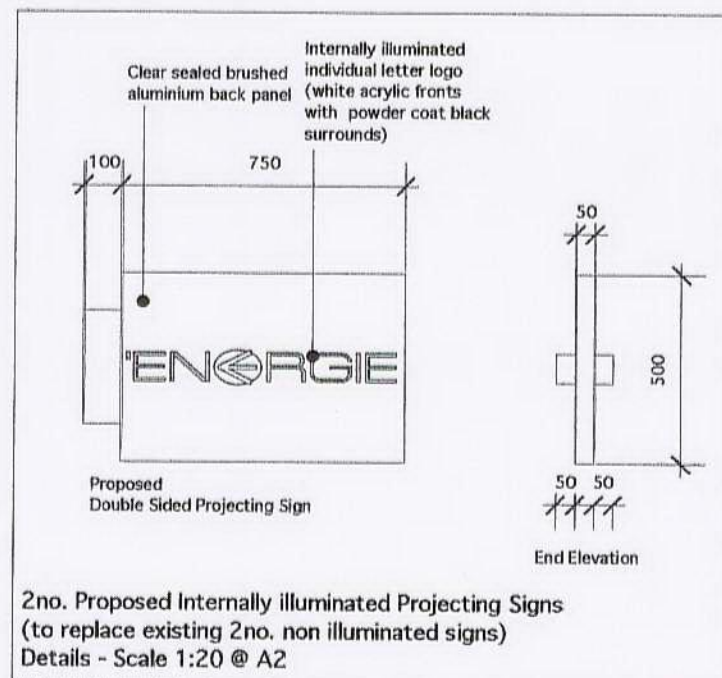

2no. Proposed Internally Illuminated Projecting Signs  
(to replace existing 2no. non illuminated signs)  
Details - Scale 1:20 @ A2



Existing shopfront - showing existing non illuminated projecting signage.

Rev A: Amendment showing correct signage detail - submitted for planning approval 16.05.07 KN

Leckenby associates ltd			design • project management • quantity surveying		
220 Northfield Avenue • London • W13 9SJ tel: 0208 810 1177 • fax: 0208 810 1199			Client: <b>Sixty UK</b>	Drawing Title: <b>PROPOSED ELEVATION</b>	By: <b>KN</b>
Project: <b>Energie - 47-49 Neal Street, Covent Garden, London, WC2H 9PZ</b>			Scale: <b>1:50 @A2</b>	Date: <b>03/2007</b>	Drawing No.: <b>ENERGIE_NEAL_PP_E1</b>
					Revision: <b>A</b>