


Planning drawings gained 4th May 1111

Figured dimensions only are to be taken from this drawing. All dimensions are to be checked on site before any work is put in hand. If in doubt, ask.

NOTES.



LOCATION PLAN
1:500

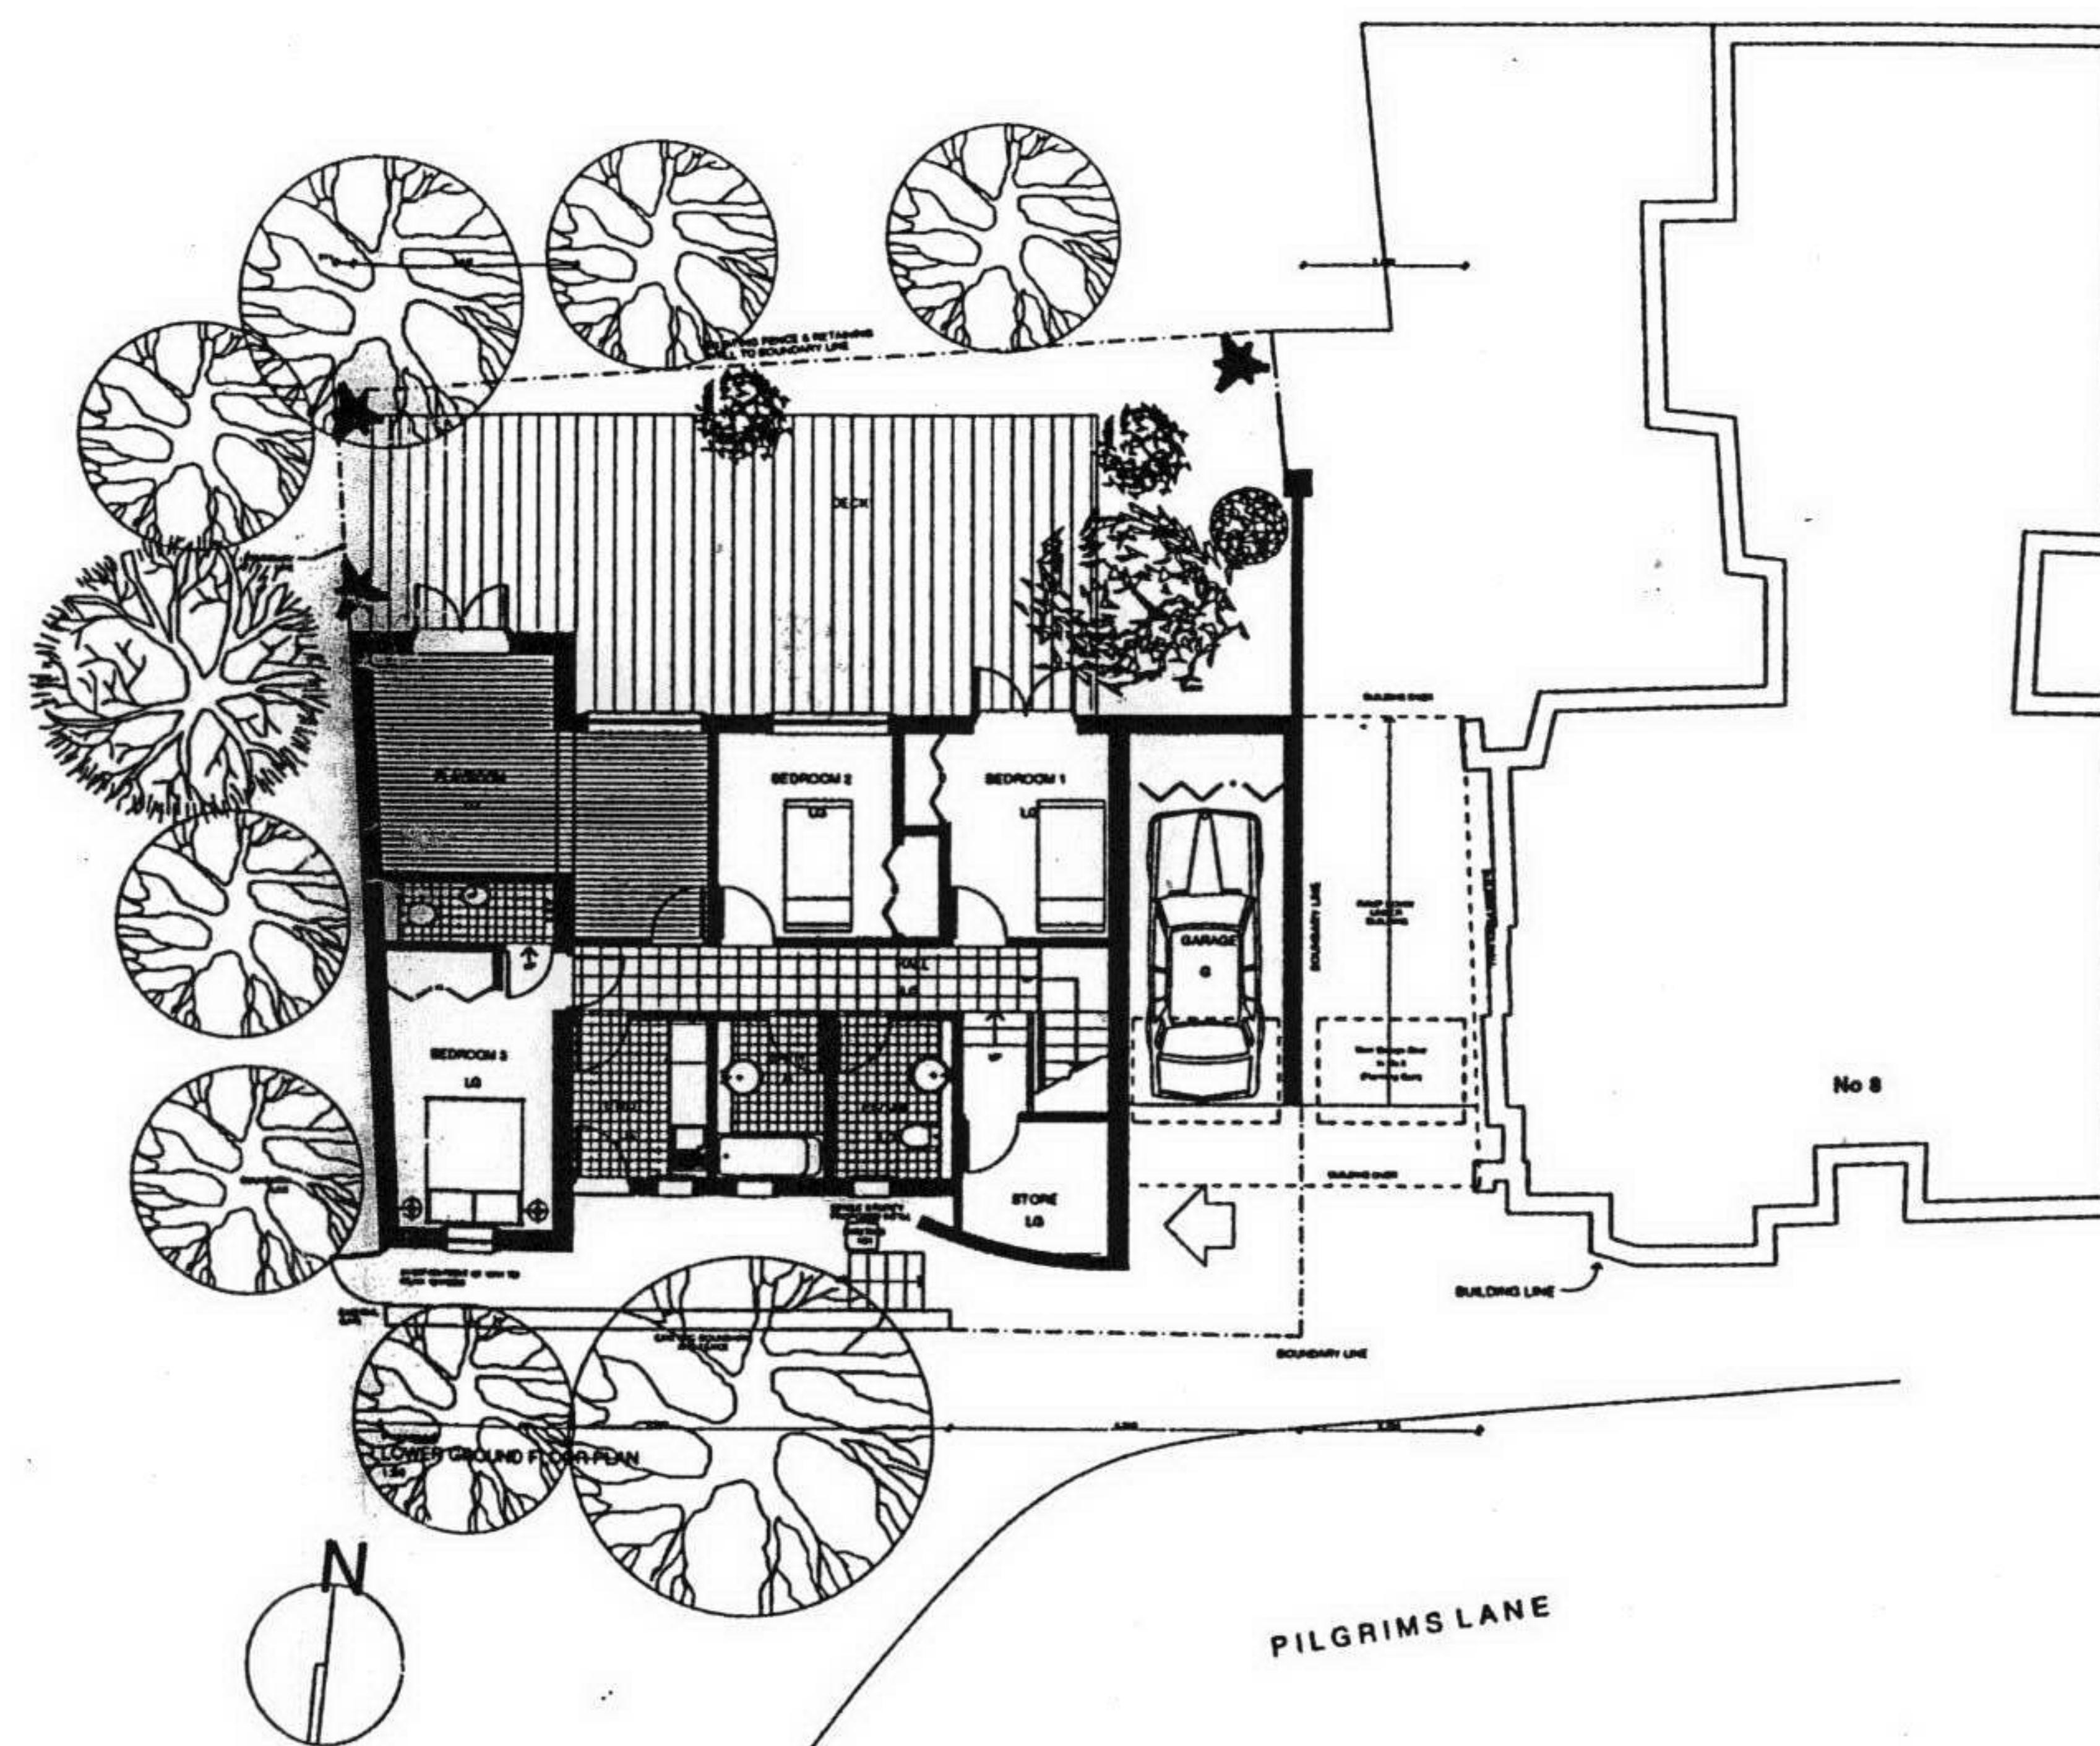

SITE PLAN
1:100

REV. NO.	DESCRIPTION	DRAWN	DATE	CHECKED
F	Removal of - Threshold, Adjusted Swimming pool, rear extension. (Removal of rear extension).	JS	Jan 99	
C	LEVEL OF GARDEN DECK REDUCED BY 275MM	JAD	21.4.99	
B	FRONT CURVED WALL TO FOSTER IMPROVED AND PULLED BACK TO BUILDING LINE	JAD	21.4.99	
A	REAR EXTENSION REDUCED PULLED BACK FROM BUILDING LINE	JAD	21.4.99	

FLOOR 2
56 - 60 FITZROY STREET
LONDON W1P 5HT
TEL: 0171 383 3022
FAX: 0171 383 3044

SPENCE-HARRIS-HOGAN
Architects-Interior-Design Consultants

CLIENT	BOHANNAN ENGINEERING LTD		
PROJECT	RENOVATION OF 14 PILGRIMS ROAD HAMSTEAD		
TITLE	LOCATION PLAN & SITE PLAN		
DATE	22.4.99	SCALE	AS SHOWN
DRAWN	AP	CHECKED	
DRAWING NO.	101(P)001	REV NO.	F
STATUS	PLANNING APPROVAL		