


FRONT ELEVATION

DATUM 45.00m

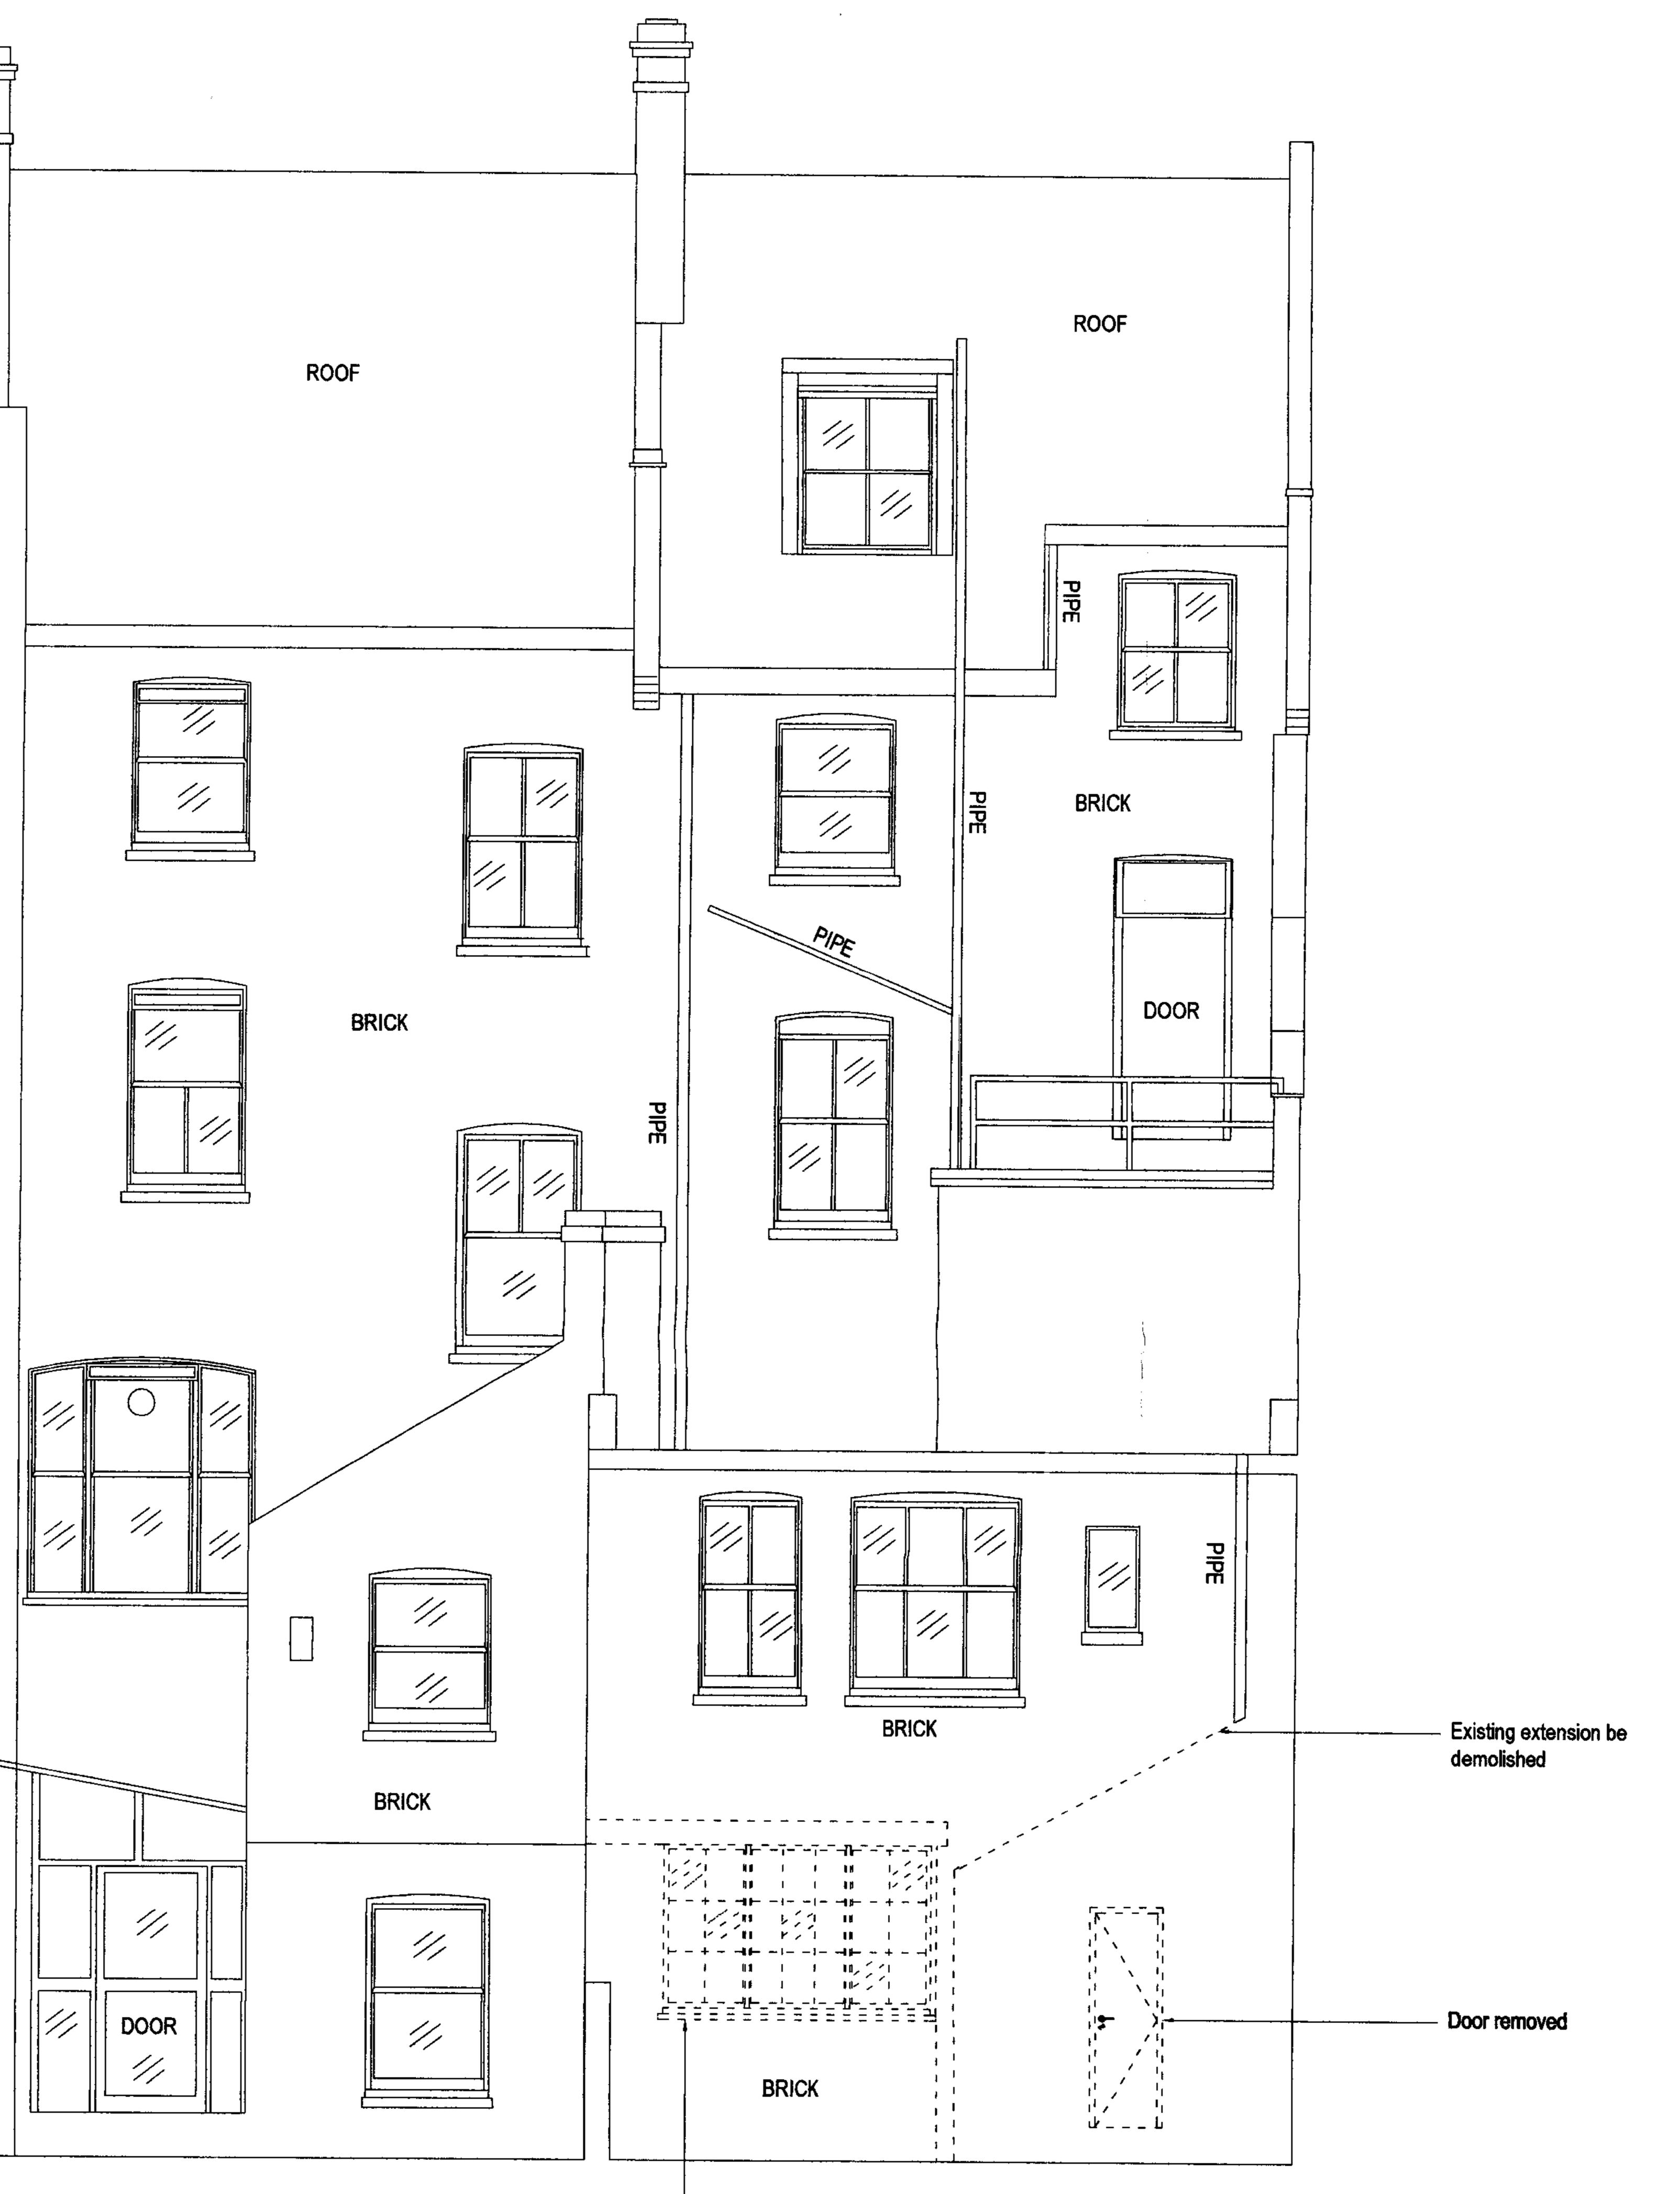

## REAR ELEVATION / REAR SECTION

Window remove

DATUM 45.00m

NOTE

All dimensions and levels to be checked by Contractor and verified before work commences; dimensions must be not be scaled from this drawing.


Copyright reserved.

EC REGULATIONS - GENERAL NOTE

Where reference is made on this drawing to British Standards or to specific manufacturer's products or trade names, this is intended to indicate a minimum acceptable standard of performance etc. Materials and components conforming to an equivalent European Standard may be used and supporting evidence shall be produced at tender stage to confirm fitness for purpose.

Ke

Structures to be demolished

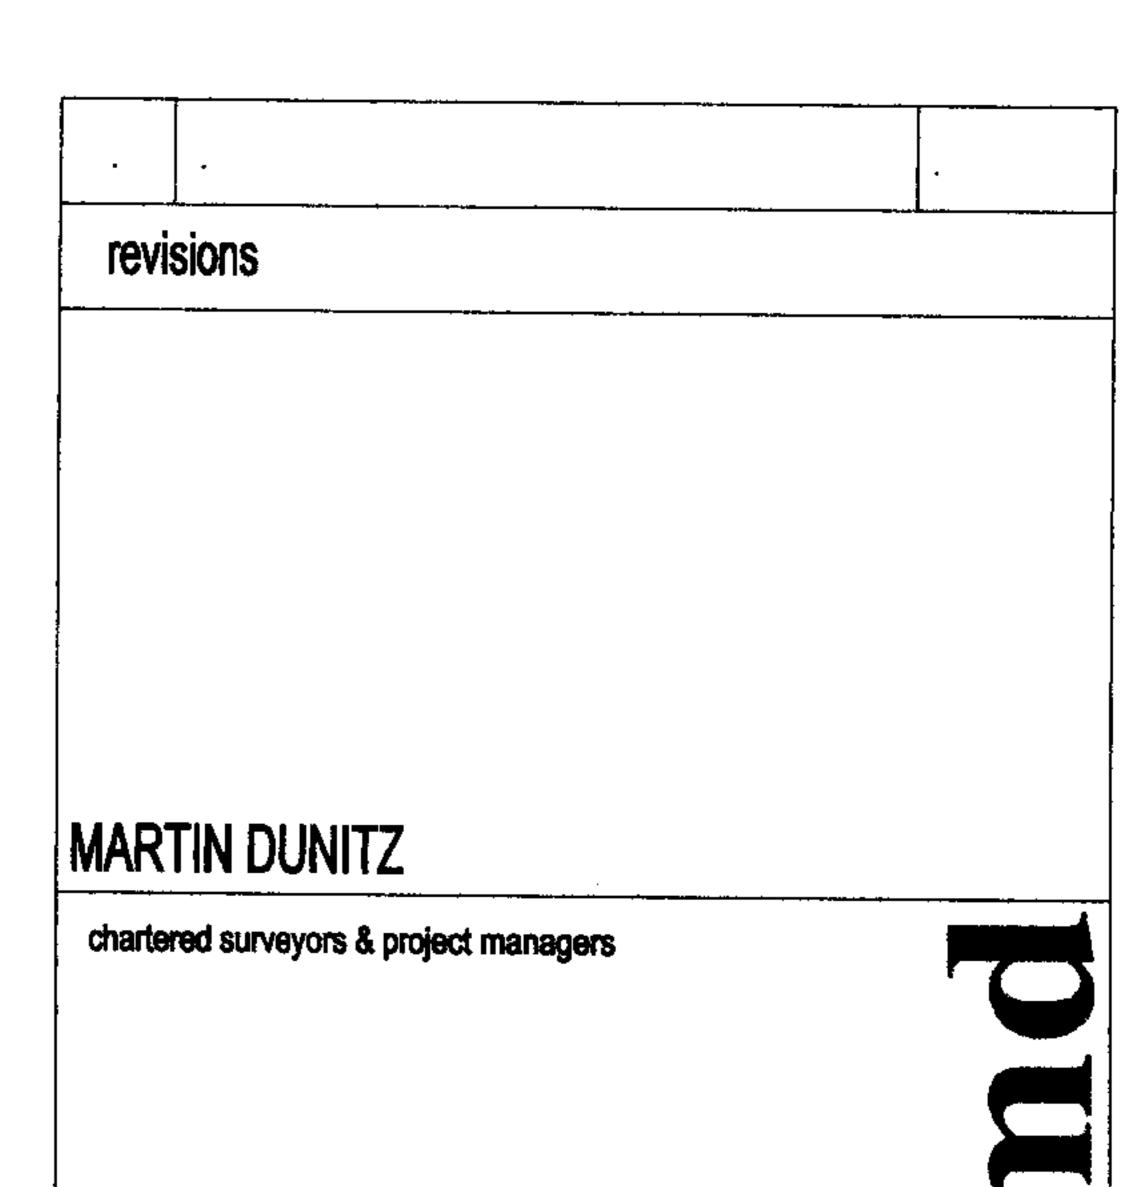

CONVERSION/ REFURBISHMENT
156 CAMDEN HIGH STREET

Kirkman House 12/14 Whitfield Street, London W1T 2RF Tel: 020 7636 6833 Fax: 020 7636 6834

LONDON NW1

ROPOSED


ELEVATIONS AND SECTION DEMOLITION

Cale: Drawn By: Checked By: SAG RQ

Drawn By: Checked By: RQ

Drawn By: RQ

Drawn By: RQ

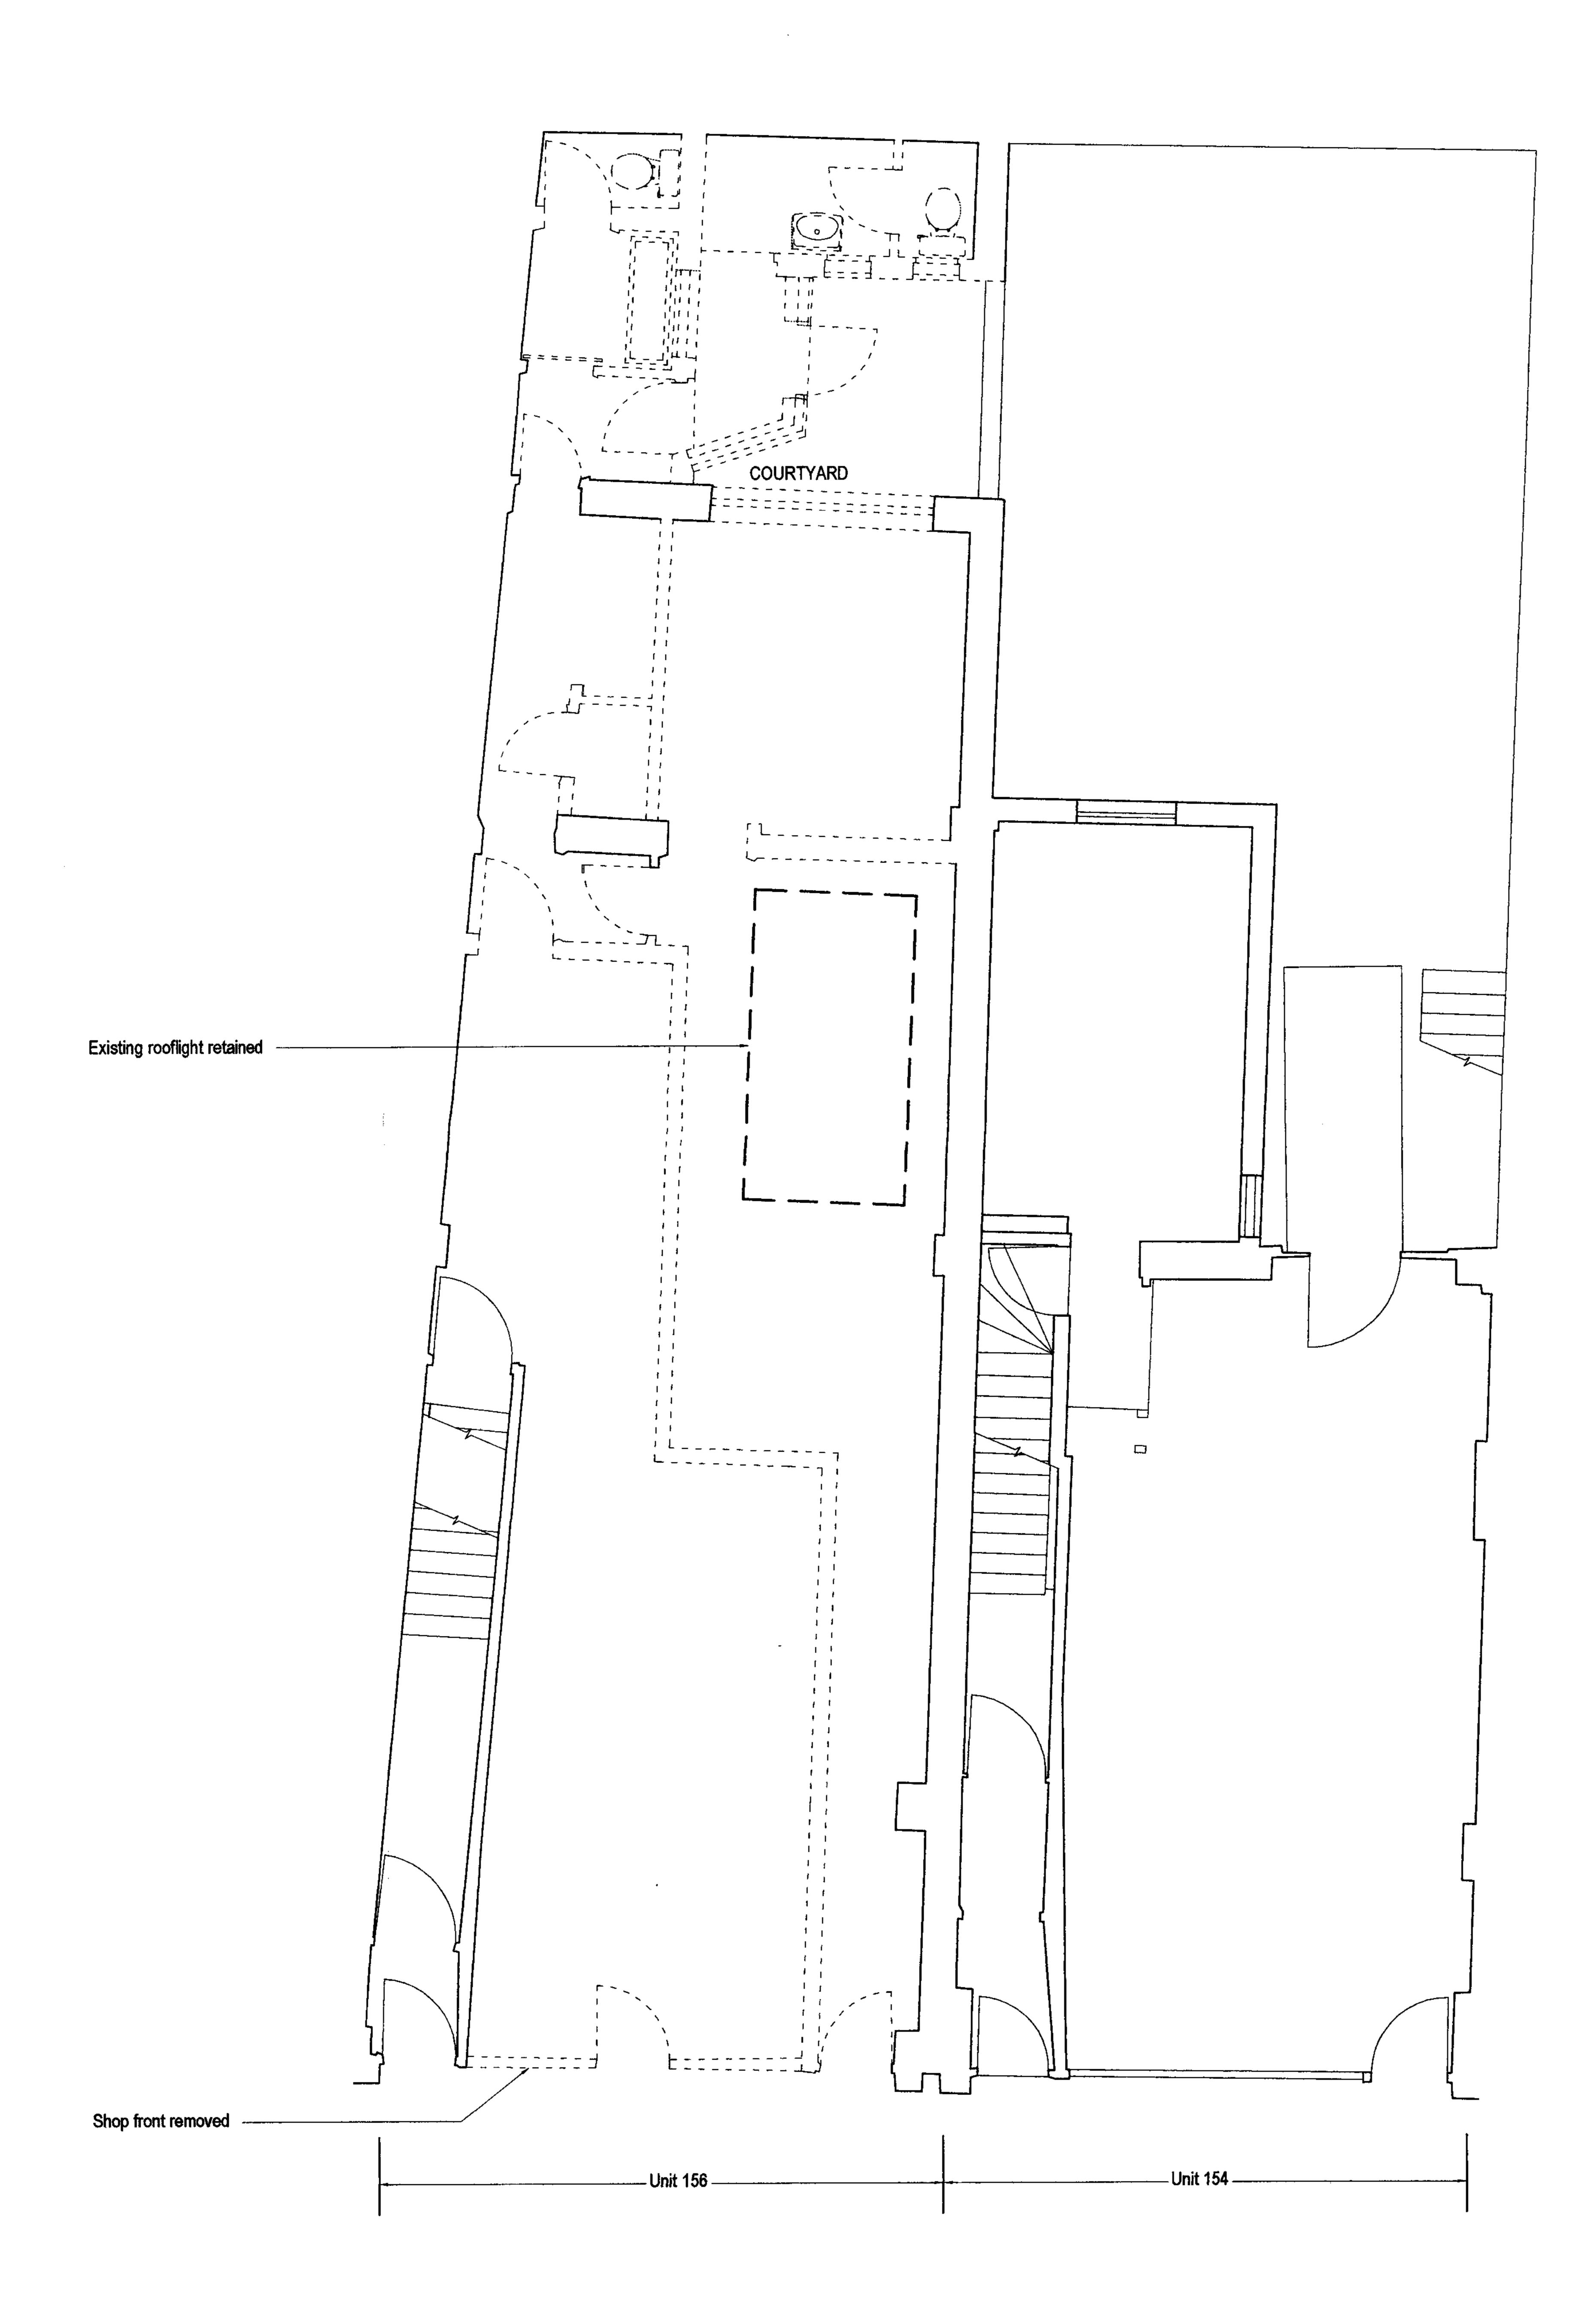

#### NOTES

All dimensions and levels to be checked by Contractor and verified before work commences; dimensions must be not be scaled from this drawing.


Copyright reserved.

EC REGULATIONS - GENERAL NOTE

Where reference is made on this drawing to British Standards or to specific manufacturer's products or trade names, this is intended to indicate a minimum acceptable standard of performance etc. Materials and components conforming to an equivalent European Standard may be used and supporting evidence shall be produced at tender stage to confirm fitness for purpose.




Structures to be demolished

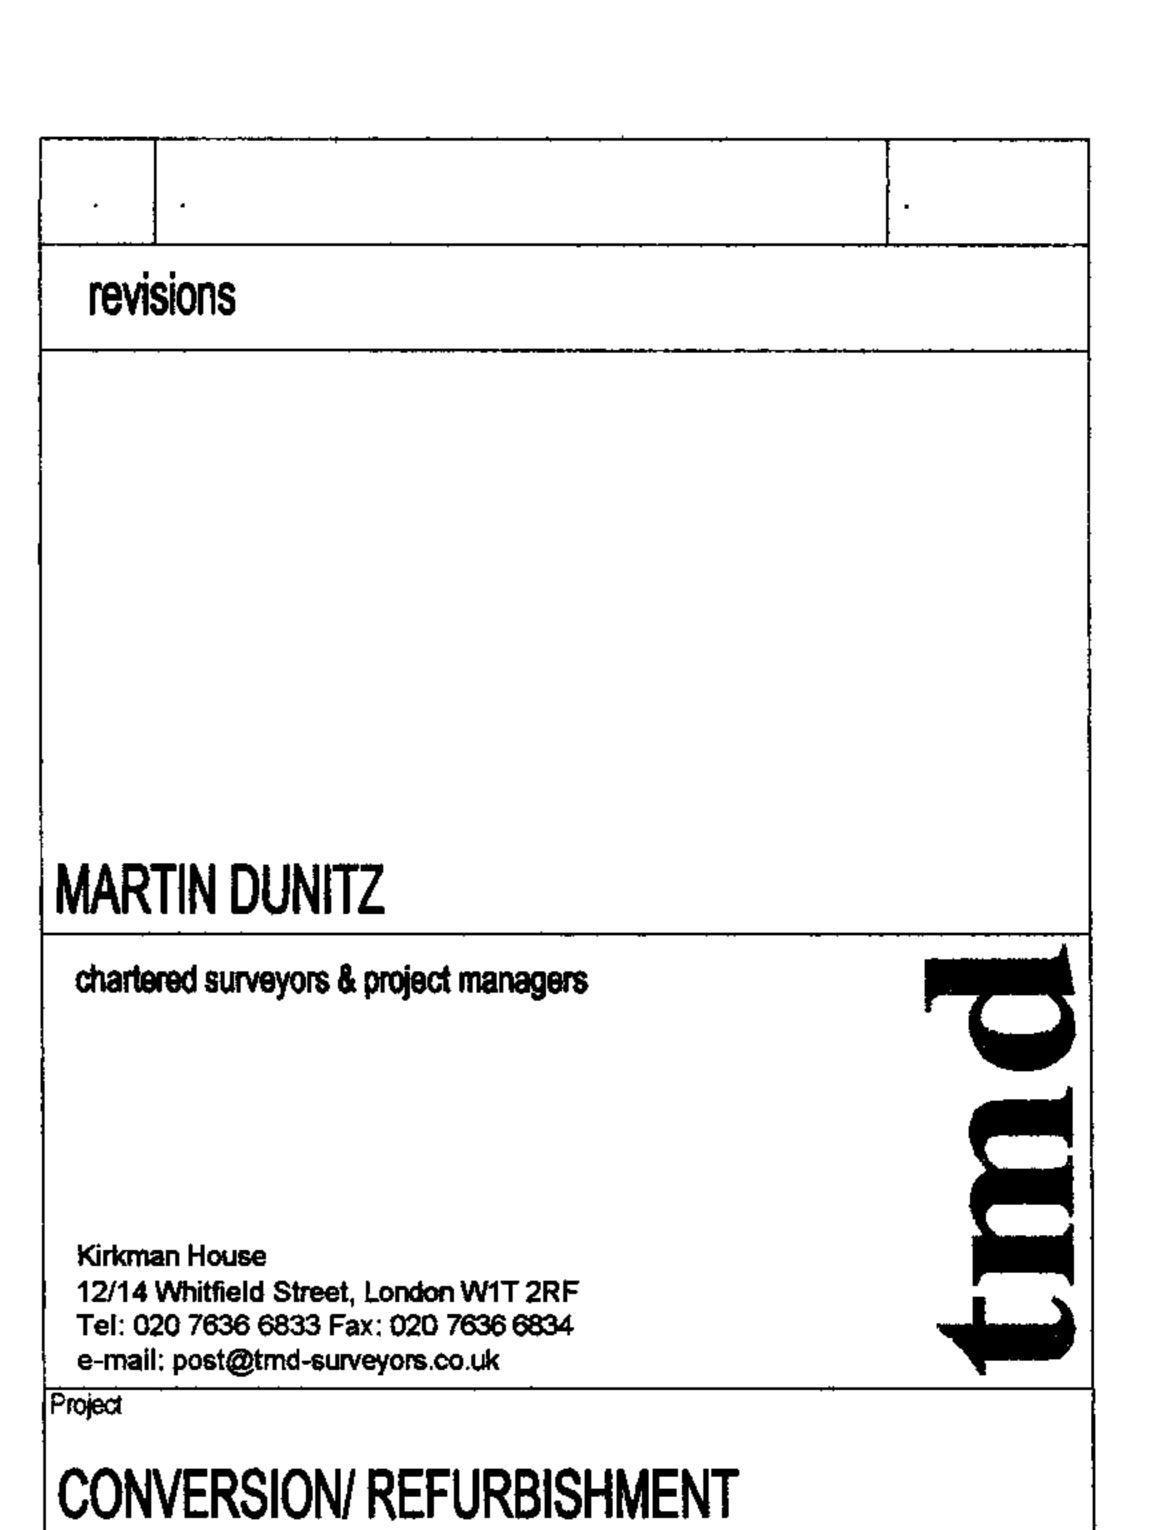

156 CAMDEN HIGH STREET

GROUND FLOOR PLAN

LONDON NW1

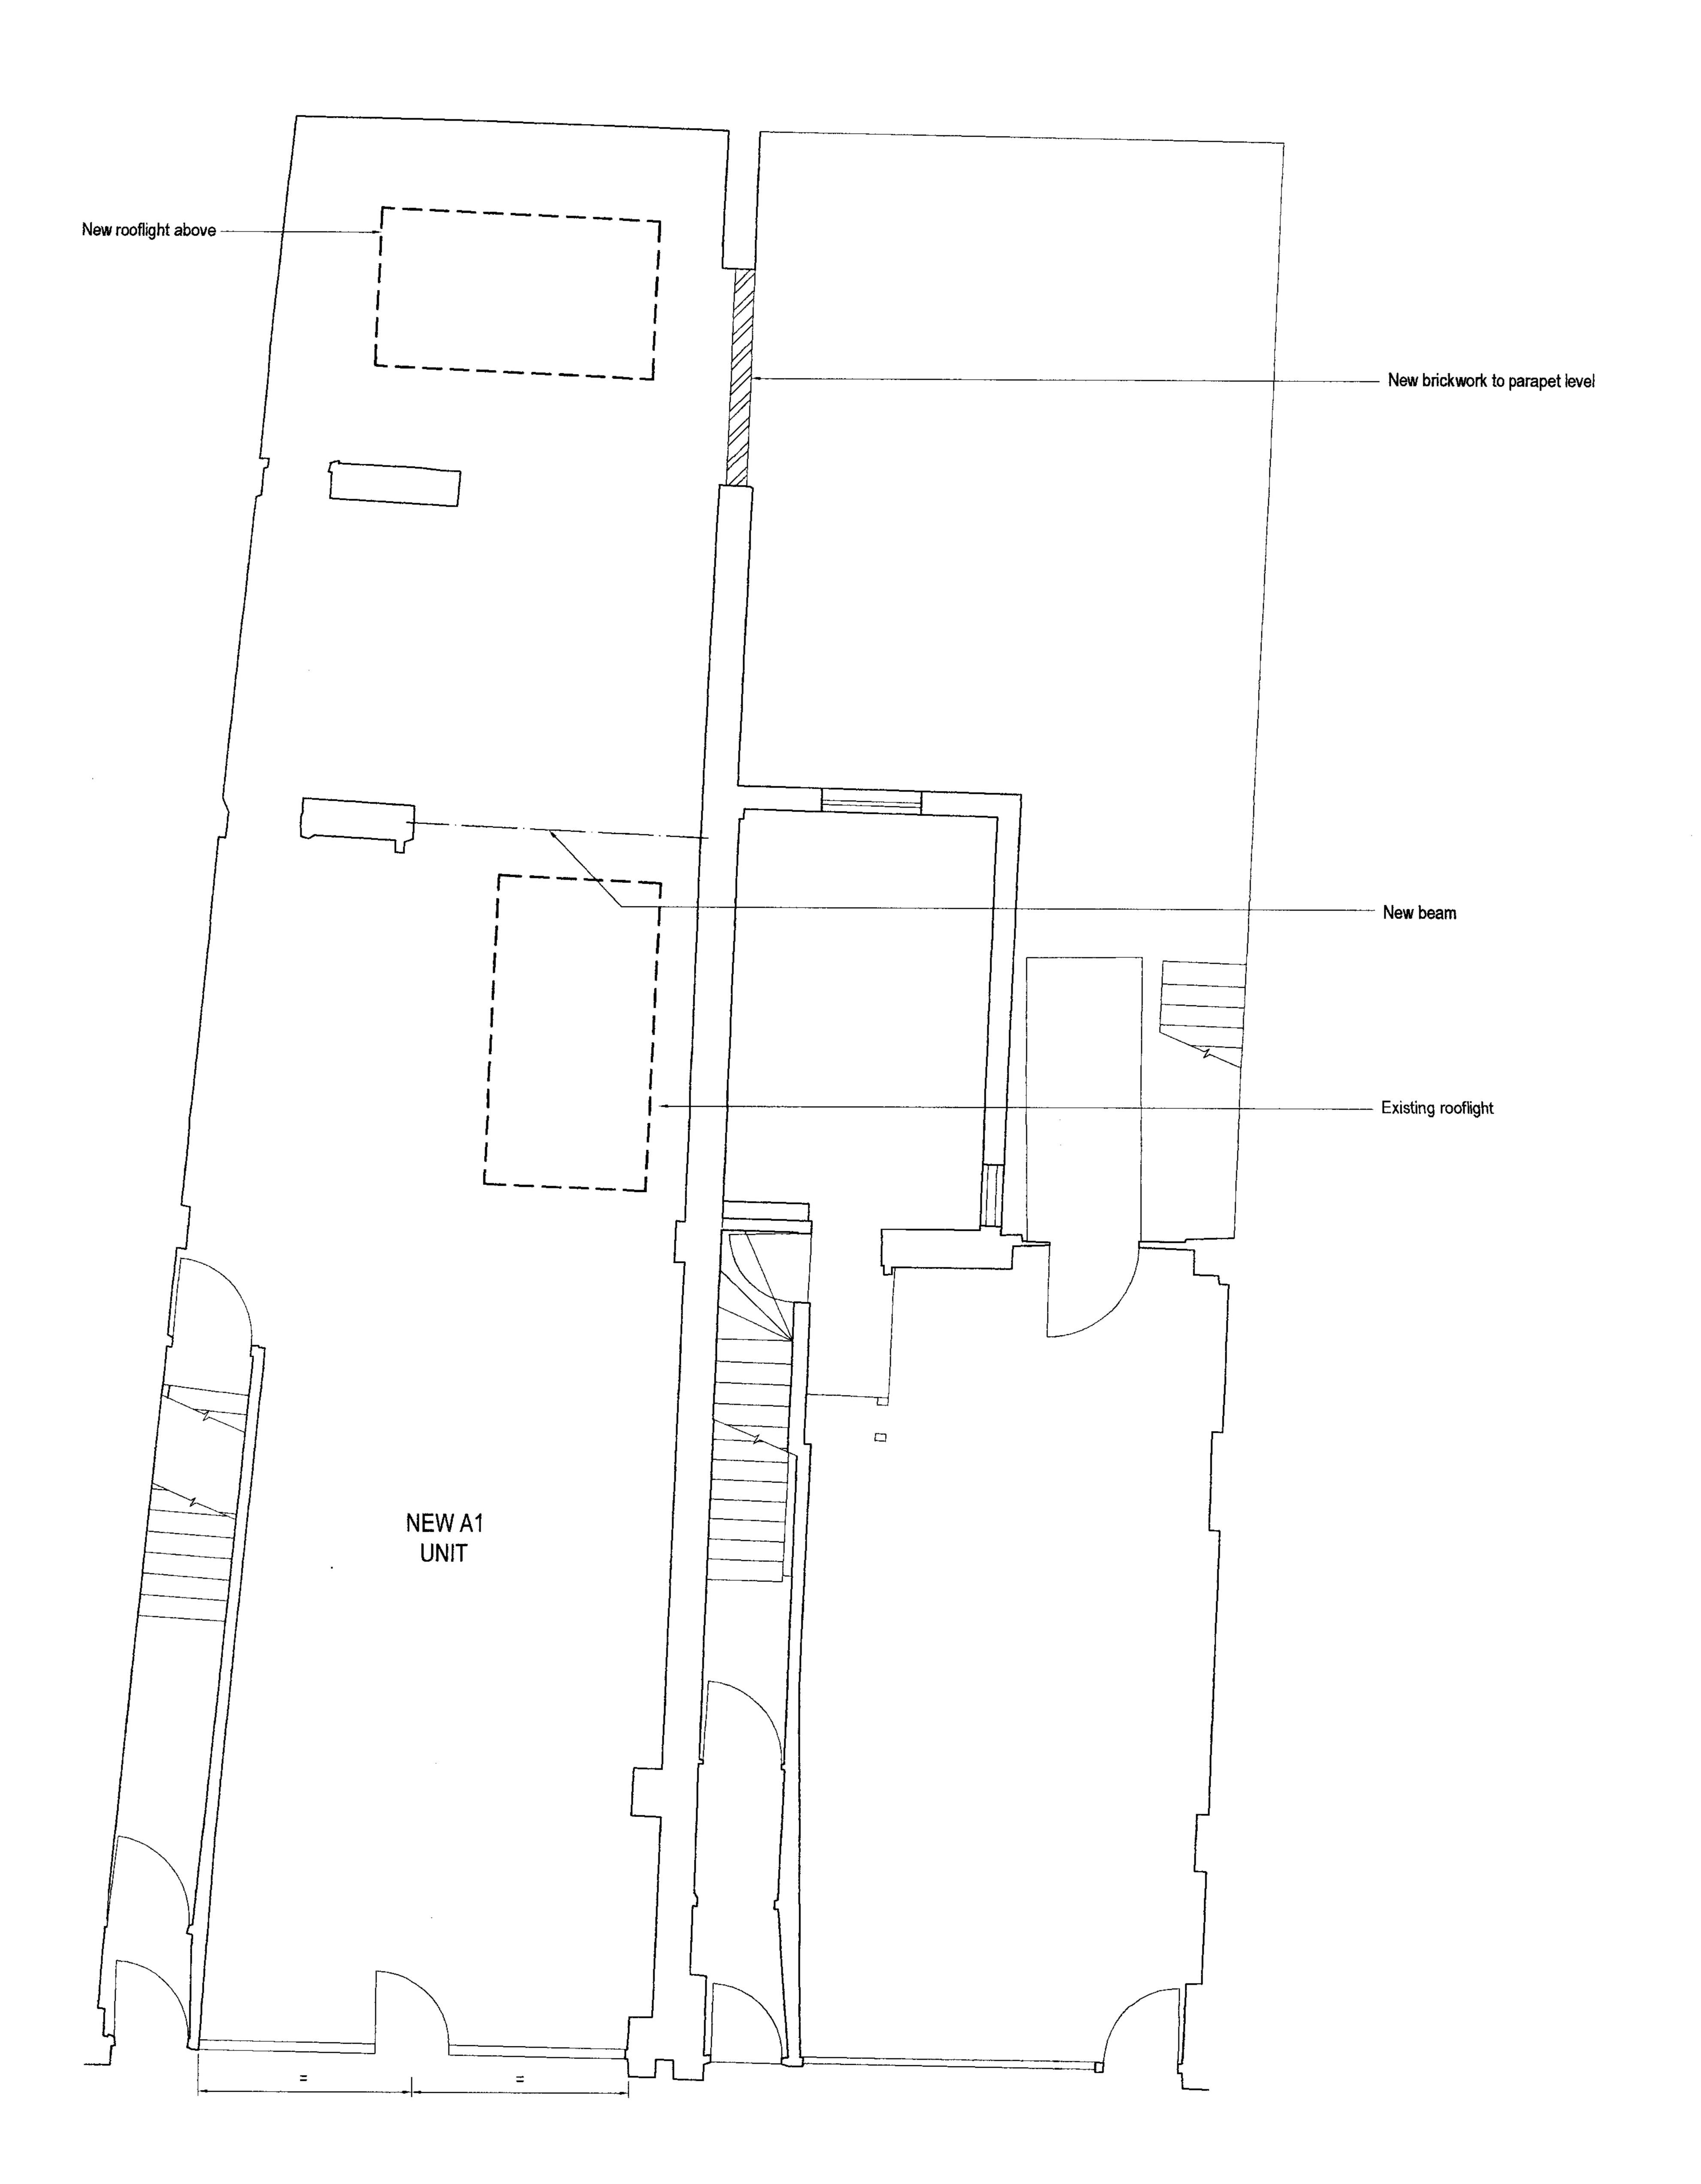

NOT

All dimensions and levels to be checked by Contractor and verified before work commences; dimensions must be not be scaled from this drawing.

Copyright reserved.


EC REGULATIONS - GENERAL NOTE


Where reference is made on this drawing to British Standards or to specific manufacturer's products or trade names, this is intended to indicate a minimum acceptable standard of performance etc. Materials and components conforming to an equivalent European Standard may be used and supporting evidence shall be produced at tender stage to confirm fitness for purpose.

revisions				
•				
MARTIN DI INITZ				
MARTIN DUNITZ				
MARTIN DUNITZ  chartered surveyors & project managers				
chartered surveyors & project managers				
chartered surveyors & project managers  Kirkman House				
chartered surveyors & project managers				

# PROPOSED CROUND EL COD D

Scale:	Date:	Drawn By:	Checked By:
1:50 @ A1	APRIL 2007	SWB	RQ
Job No.	Drg No.	Rev'n	
522607	P-01		

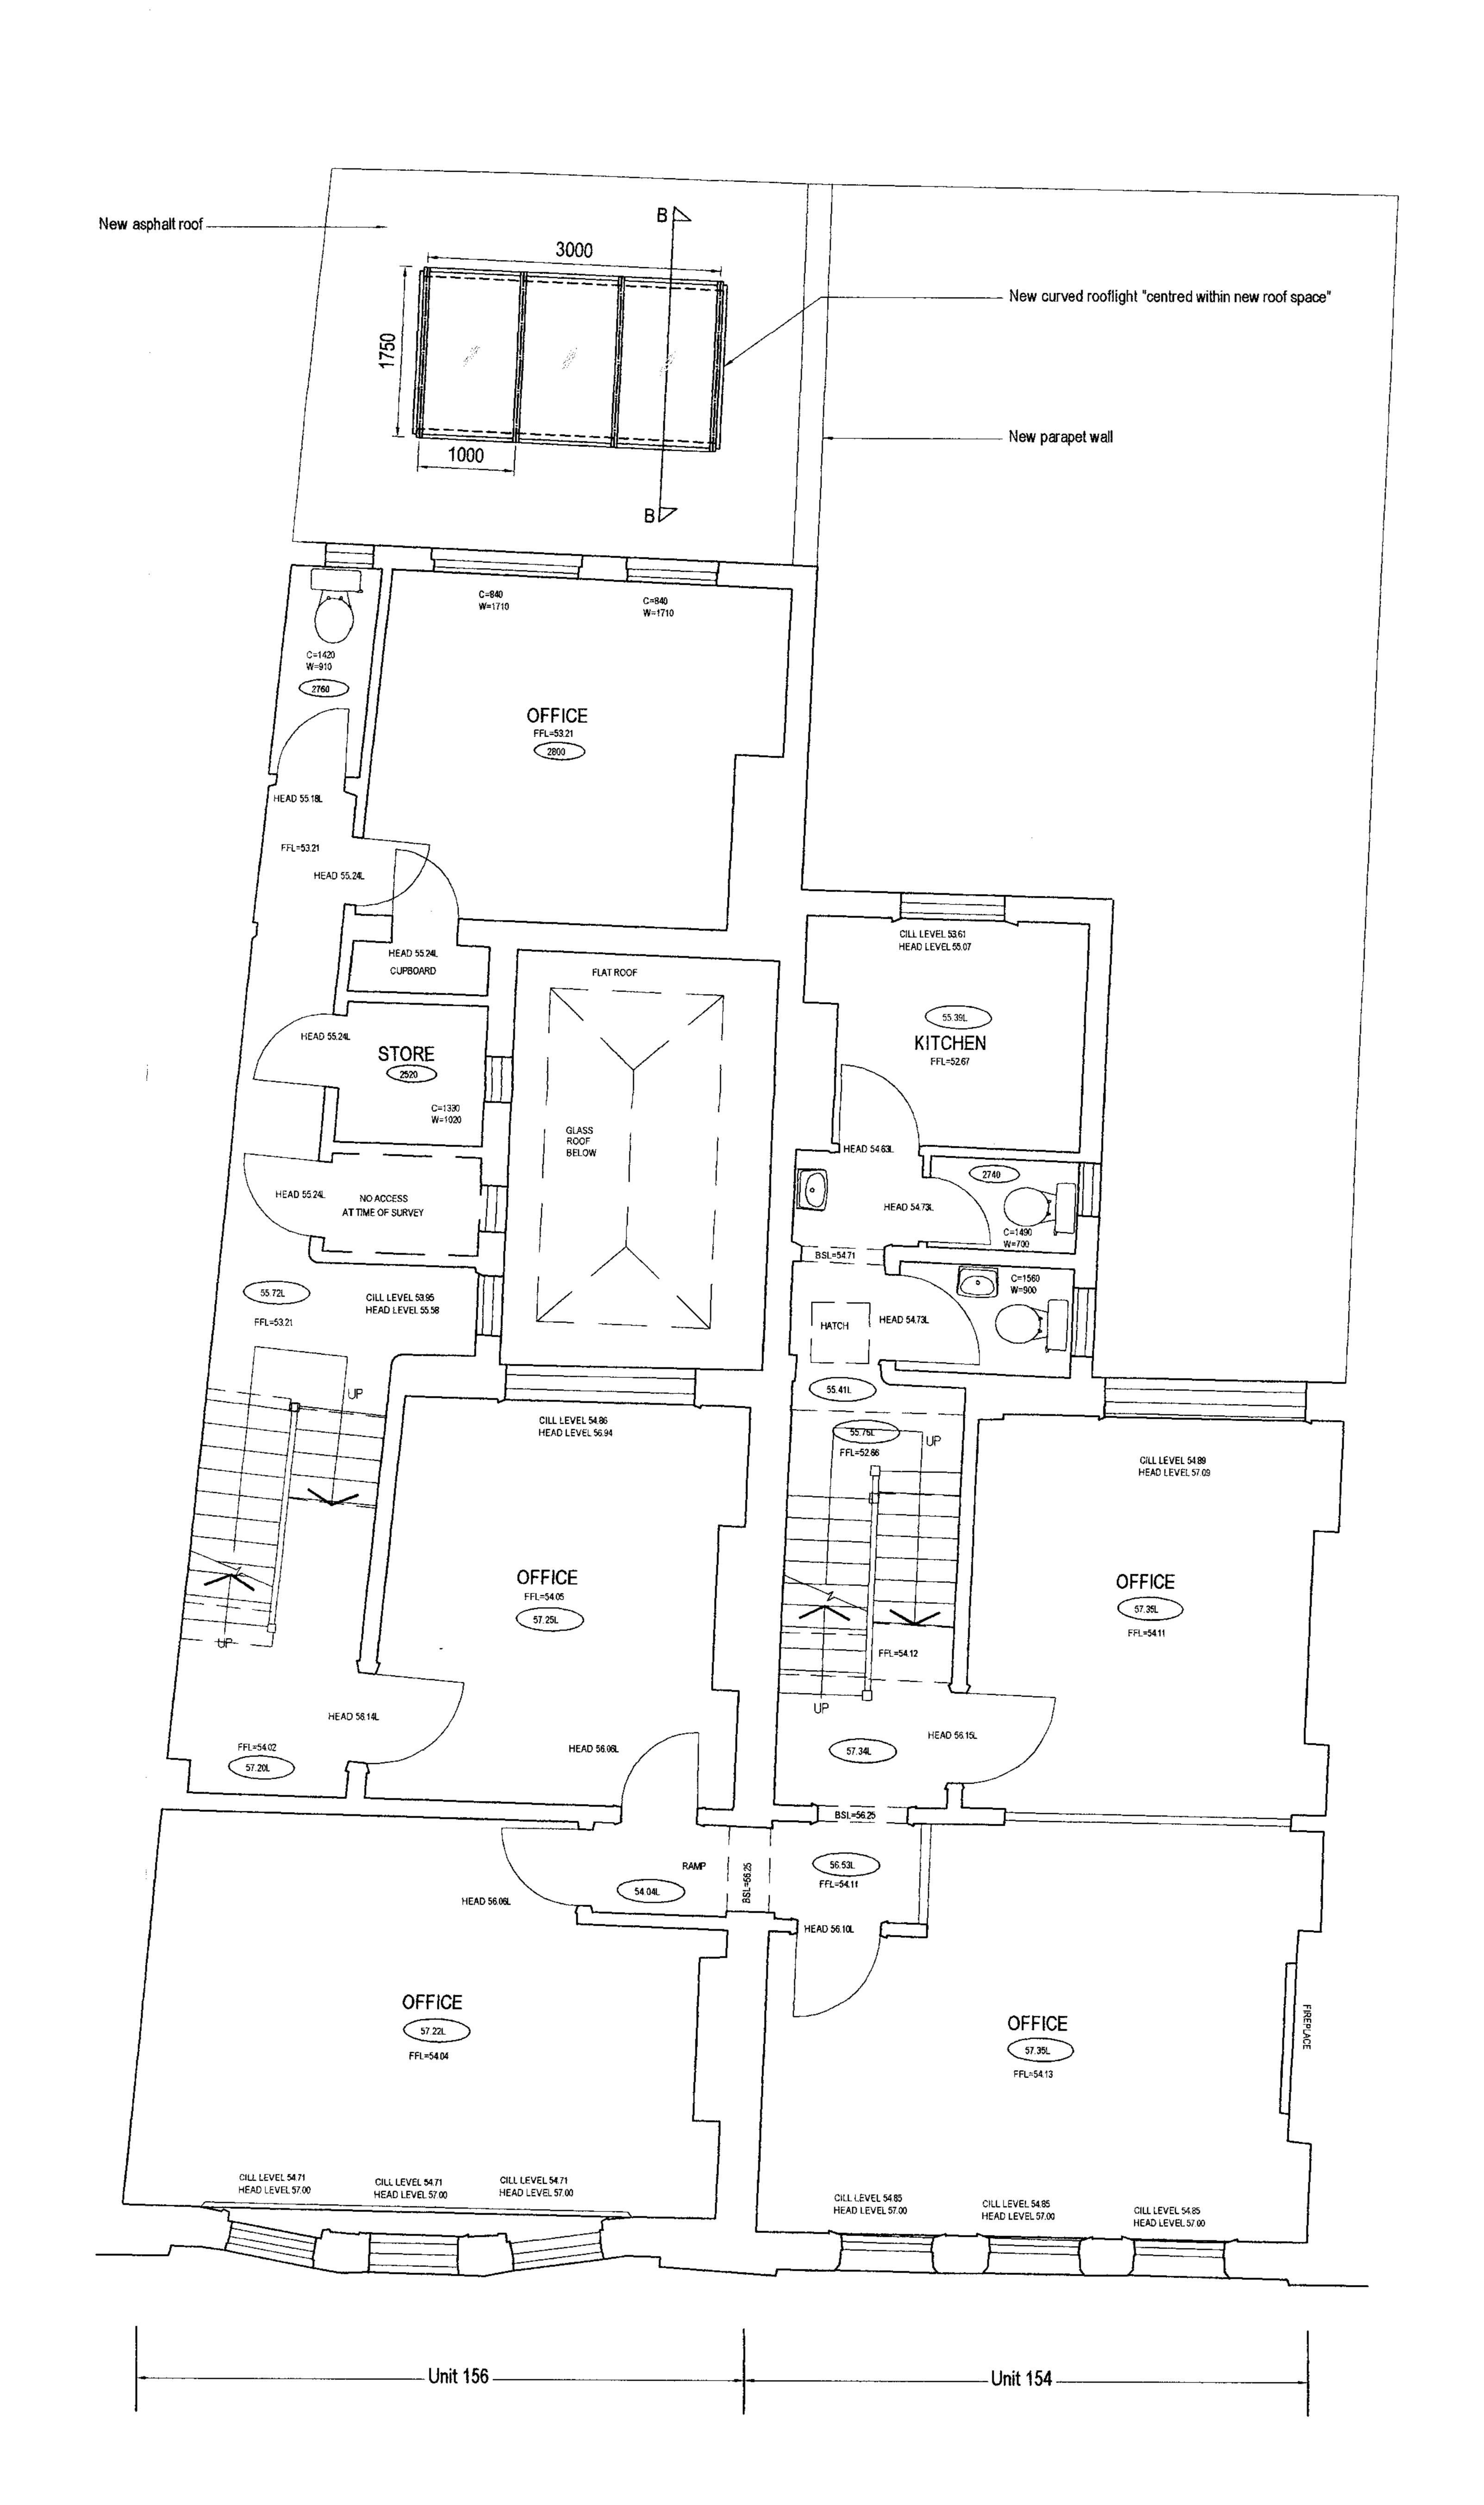

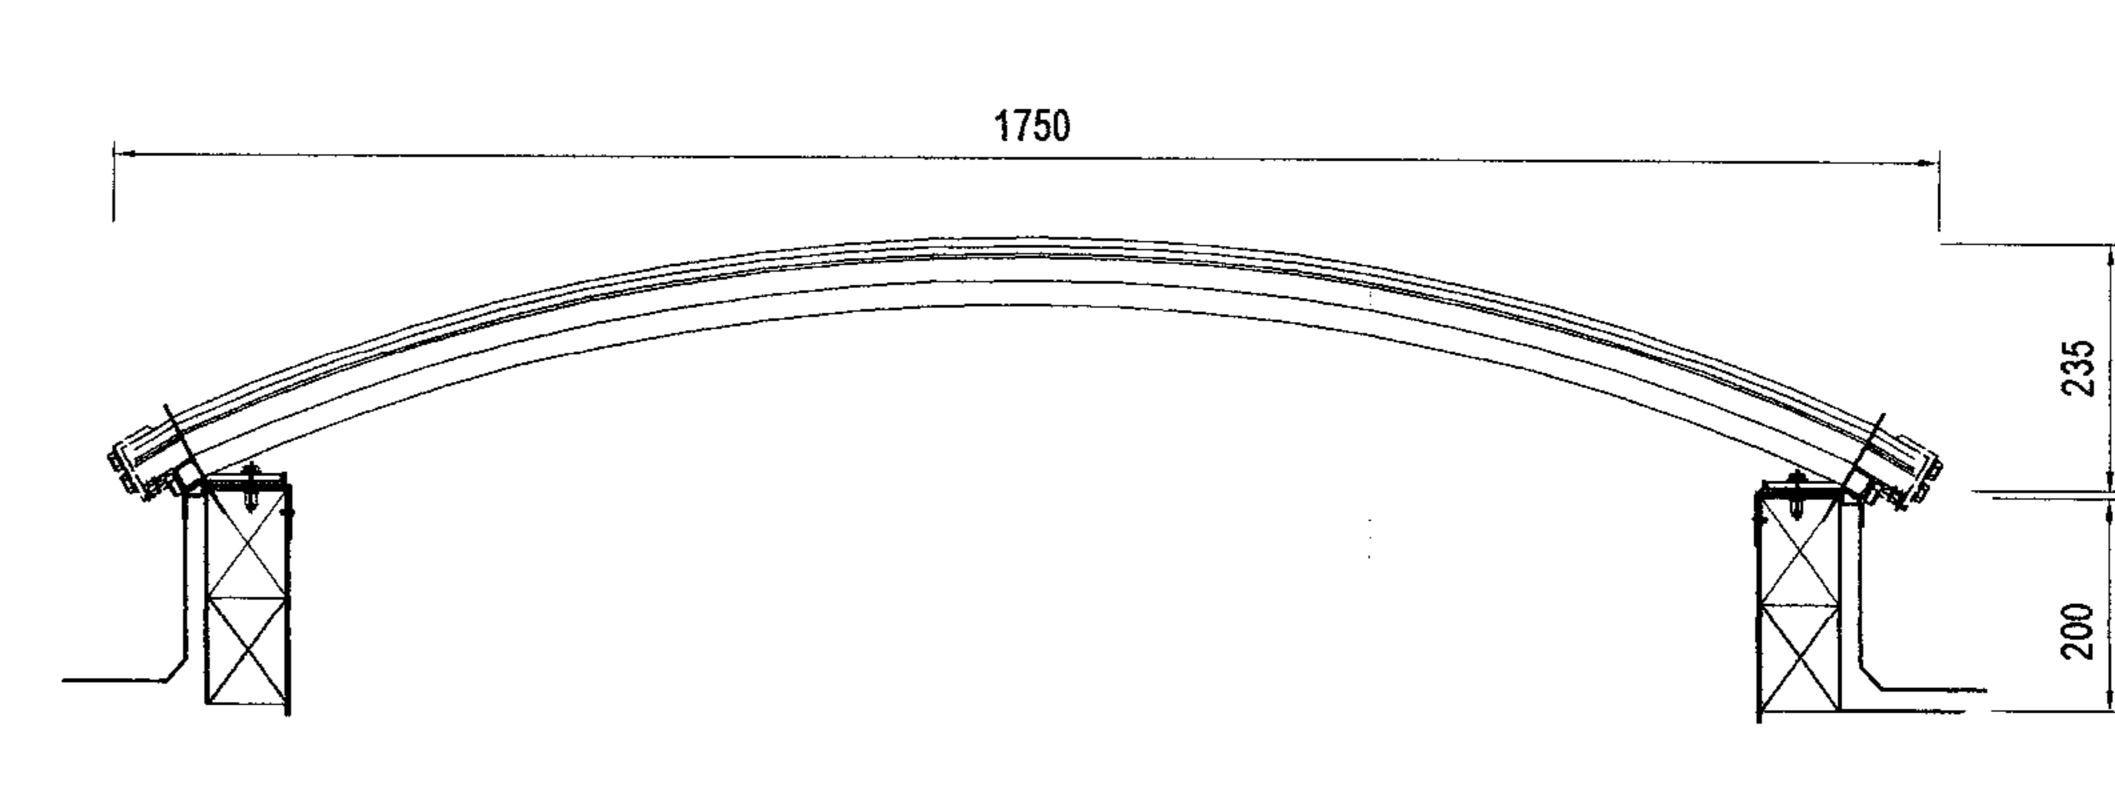

PROPOSED ROOFLIGHTS

SECTION B - B

(SCALE 1:10)

All dimensions and levels to be checked by Contractor and verified before work commences; dimensions must be not be

Where reference is made on this drawing to British Standards

or to specific manufacturer's products or trade names, this

is intended to indicate a minimum acceptable standard of performance etc. Materials and components conforming to an equivalent European Standard may be used and supporting evidence shall be produced at tender stage to confirm fitness

EC REGULATIONS - GENERAL NOTE

scaled from this drawing.

Copyright reserved.

for purpose.



FRONT ELEVATION

**DATUM 45.00m** 



REAR ELEVATION / SECTION

## DATUM 45.00m

### NOT

All dimensions and levels to be checked by Contractor and verified before work commences; dimensions must be not be scaled from this drawing.

Copyright reserved.

### EC REGULATIONS - GENERAL NOTE

Where reference is made on this drawing to British Standards or to specific manufacturer's products or trade names, this is intended to indicate a minimum acceptable standard of performance etc. Materials and components conforming to an equivalent European Standard may be used and supporting evidence shall be produced at tender stage to confirm fitness for purpose.

