

Rear Existing Elevation

rev

drawing title
Rear Elevations
Existing

project
Flat 2, 5-7 Camden Park Road
London NW1

scale
1:50
dwg no
153-02


date
02.2007
rev

kralform ltd
architecture
& design

t 020 7485 8102
f 020 7424 0705
off@kralform.com
www.kralform.com

RECEIVED
12 APR 2007

Check drawing on receipt and immediately report any discrepancies to the Architect
Do not scale from this drawing
Verify all dimensions and levels on site prior to construction
The contents of this drawing are kral form's copyright

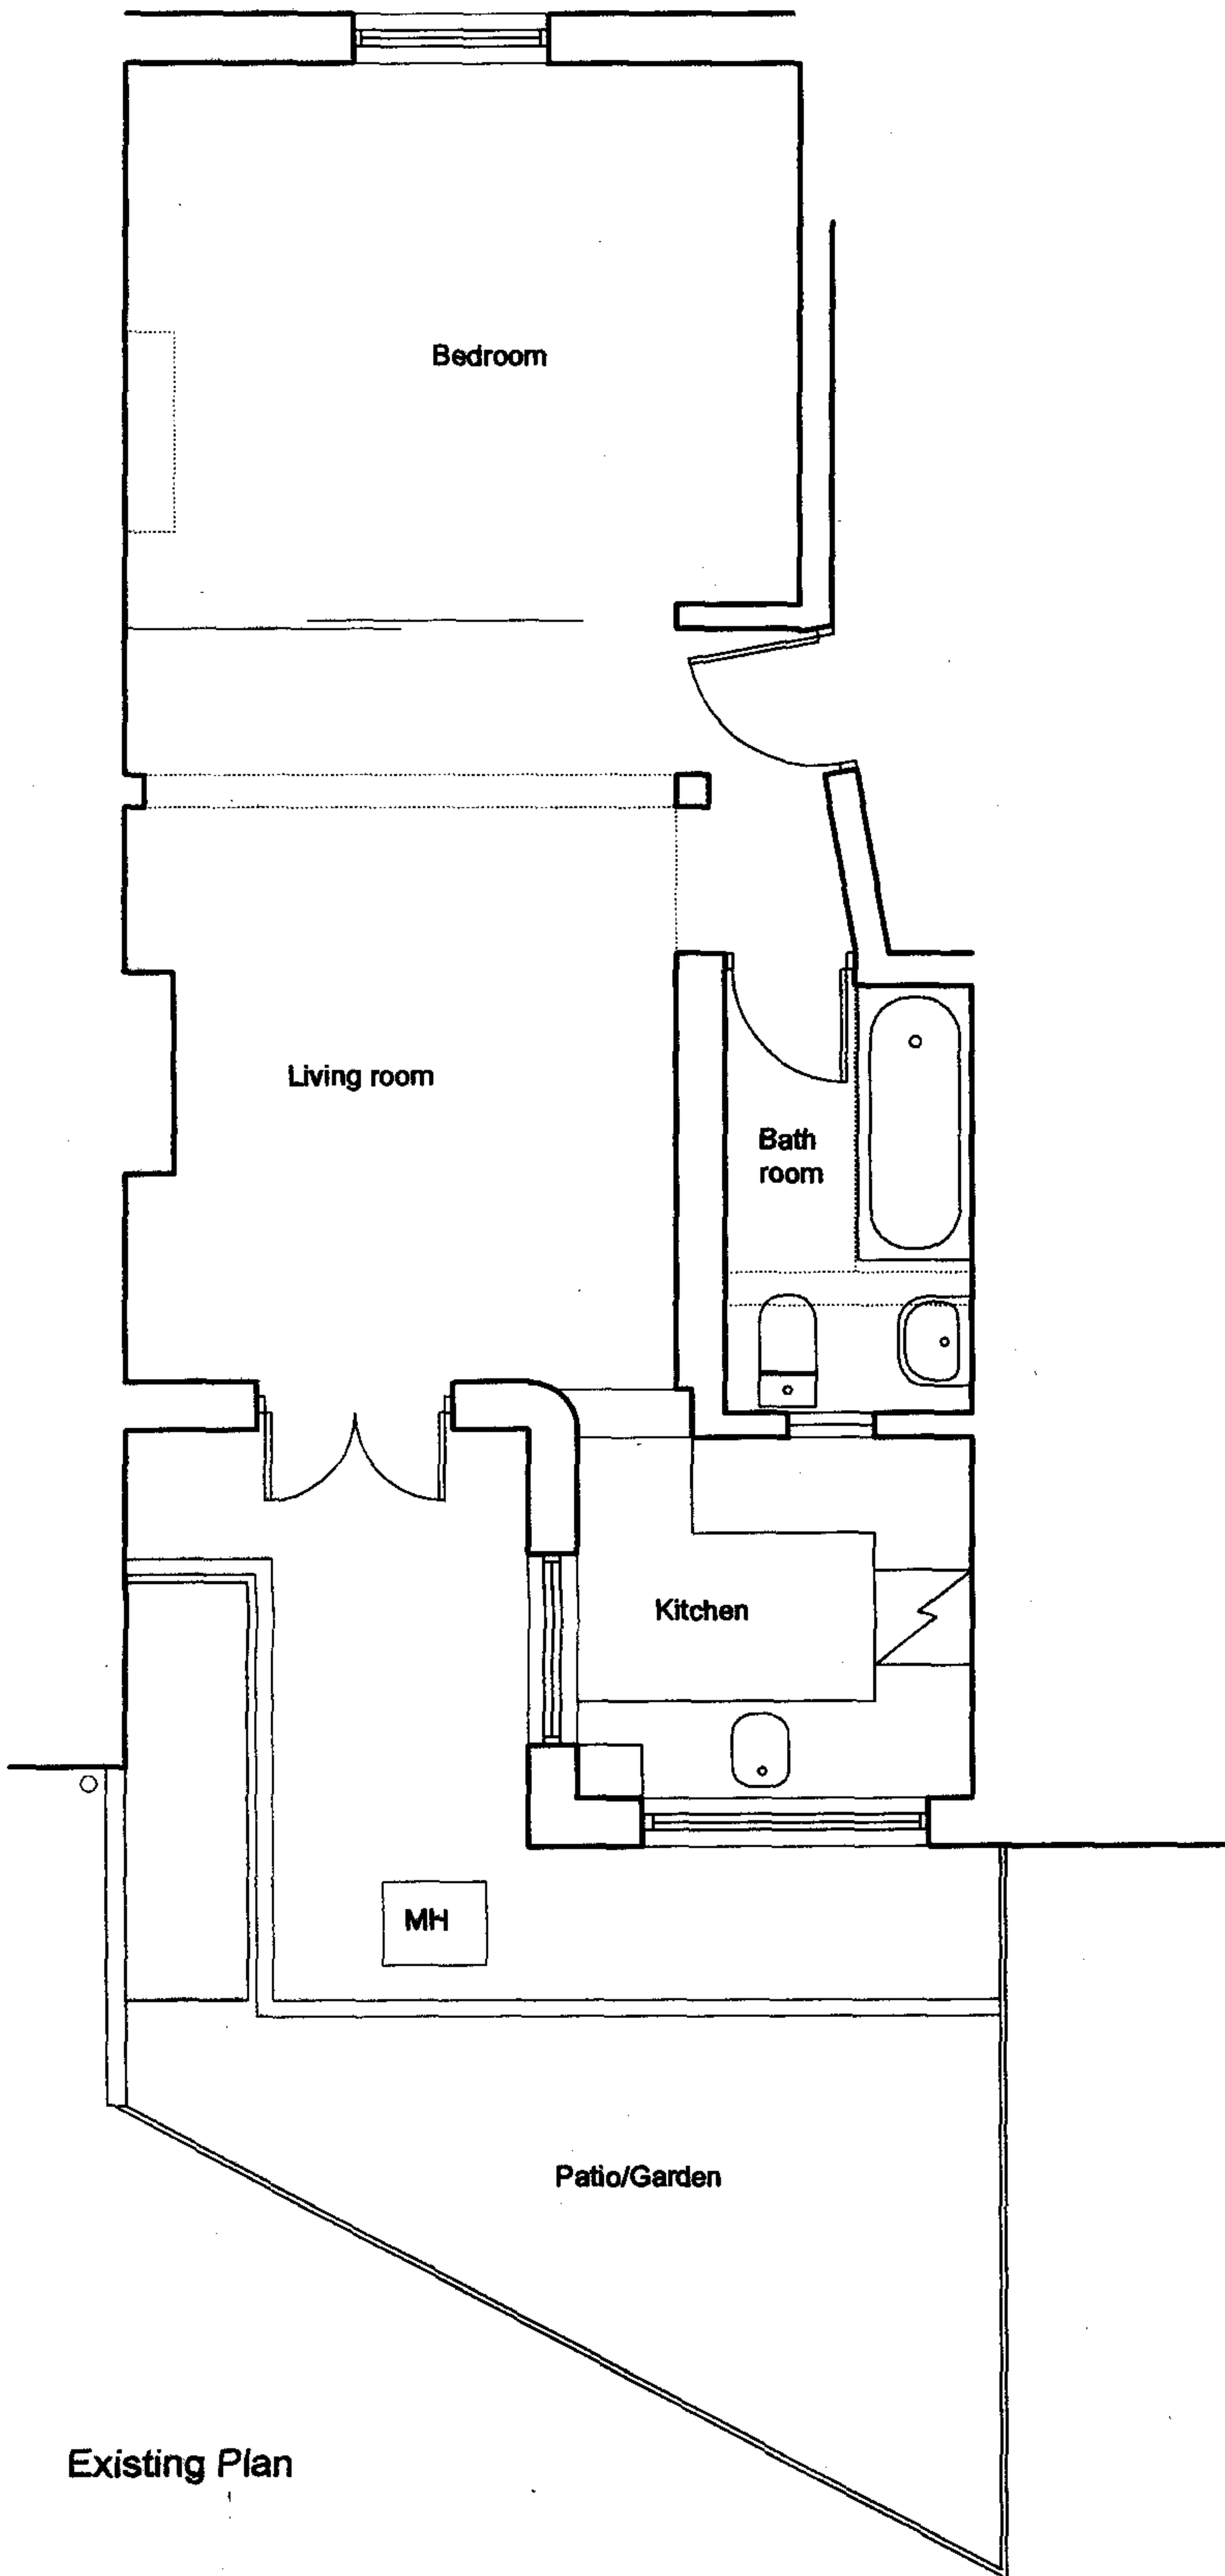

Existing Plan

RECEIVED

rev

drawing title
Plans
Existing

project
Flat 2, 5-7 Camden Park Road
London NW1

scale
1:50


dwg no
153-01

date
02.2007
rev


kralform ltd
architecture
& design

t 020 7485 8102
f 020 7424 0705
off@kralform.com
www.kralform.com

Check drawing on receipt and immediately report any discrepancies to the Architect
Do not scale from this drawing
Verify all dimensions and levels on site prior to construction
The contents of this drawing are kral form's copyright

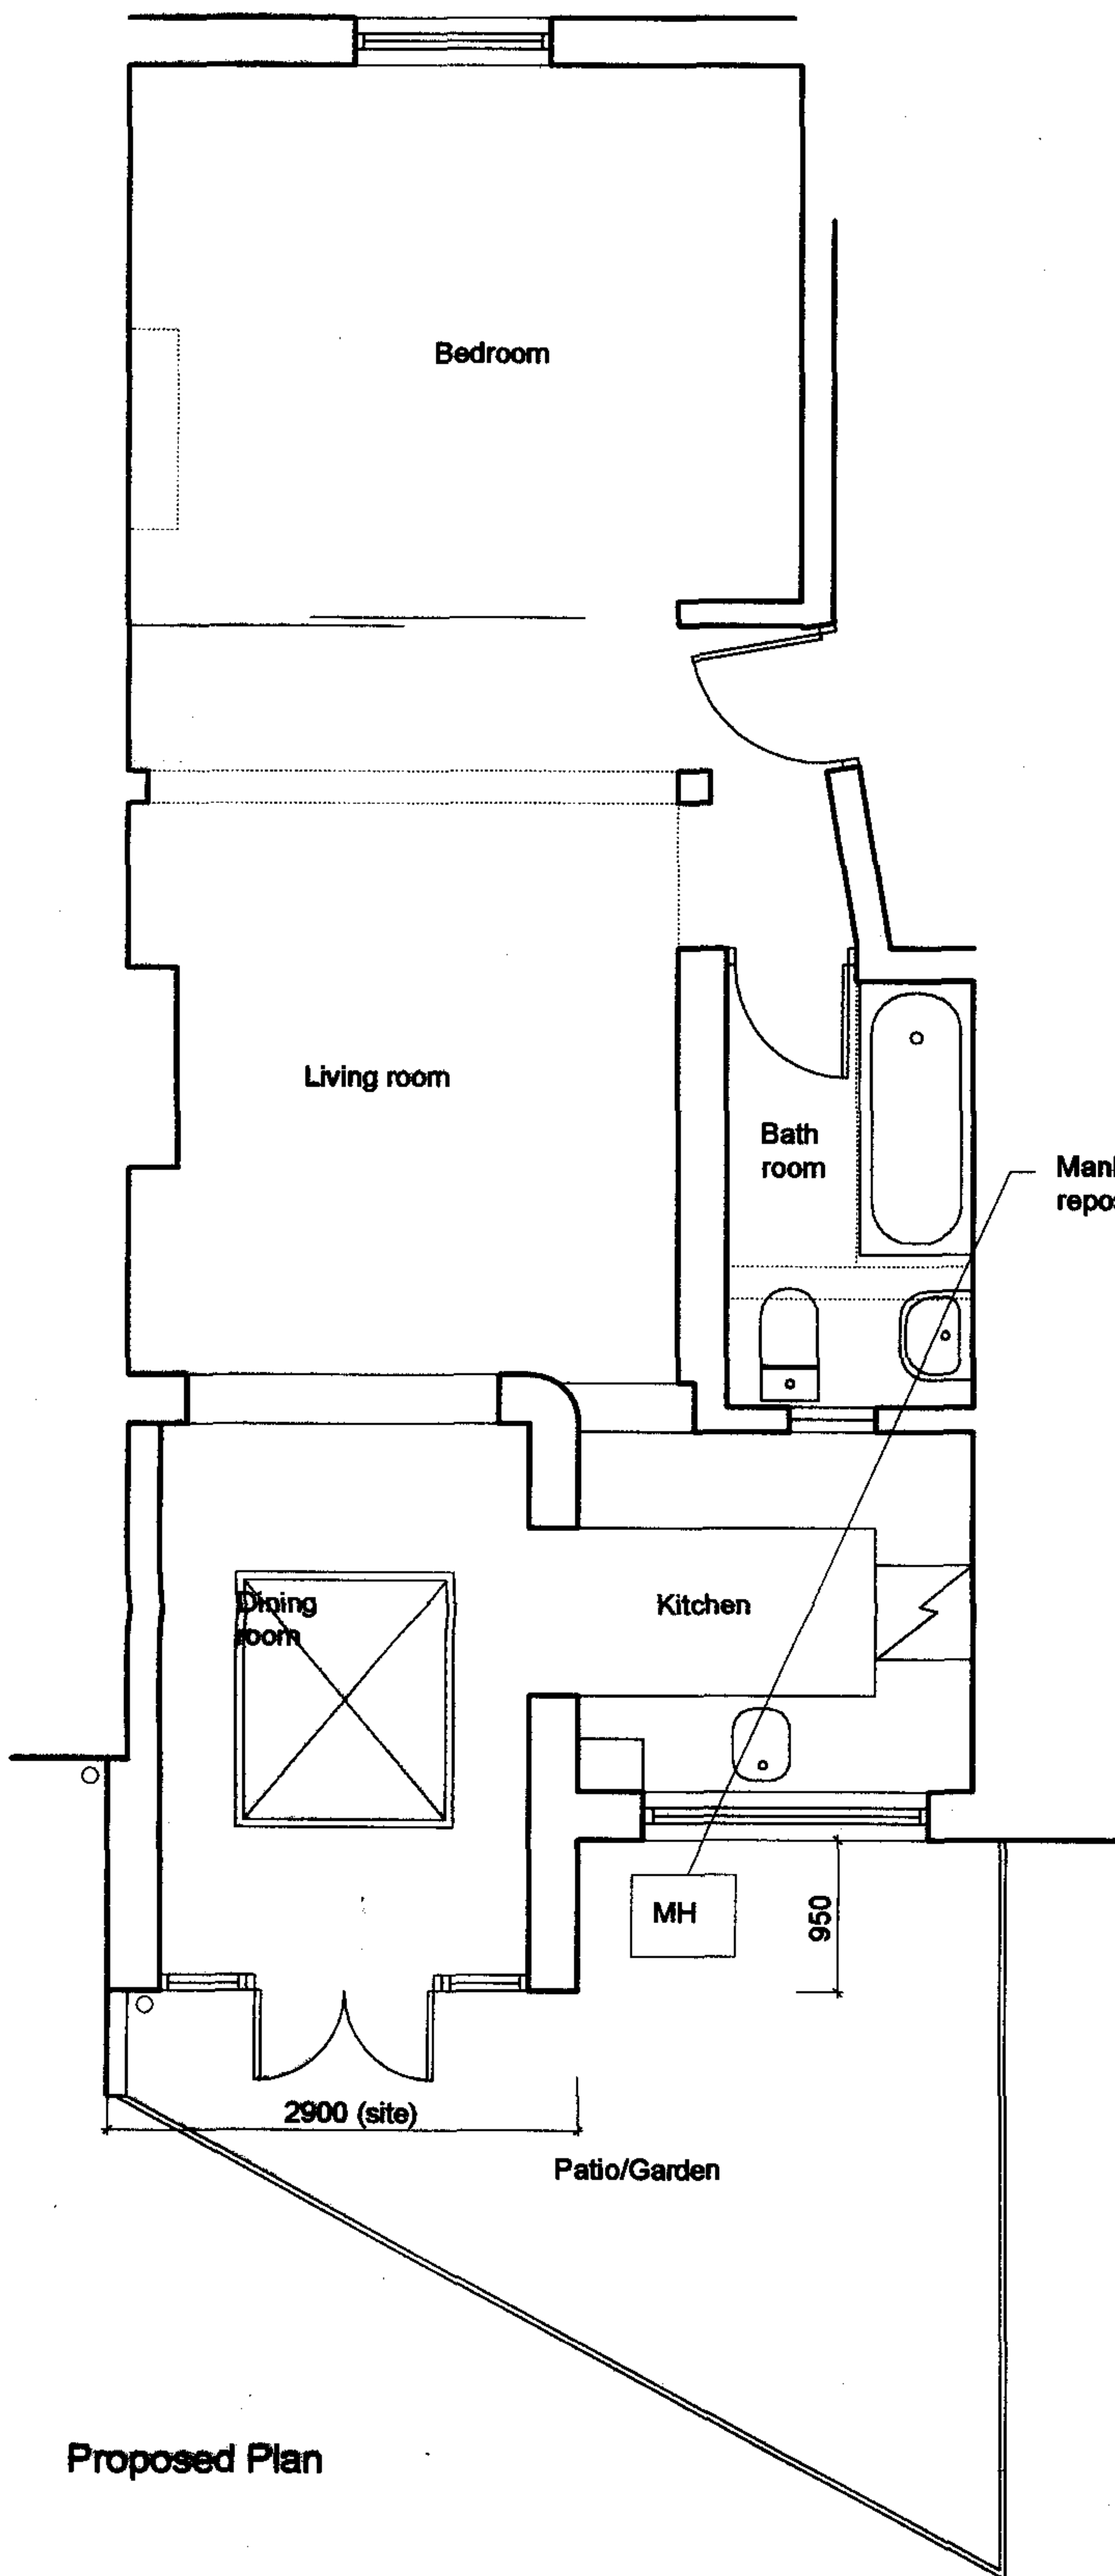

Proposed Plan

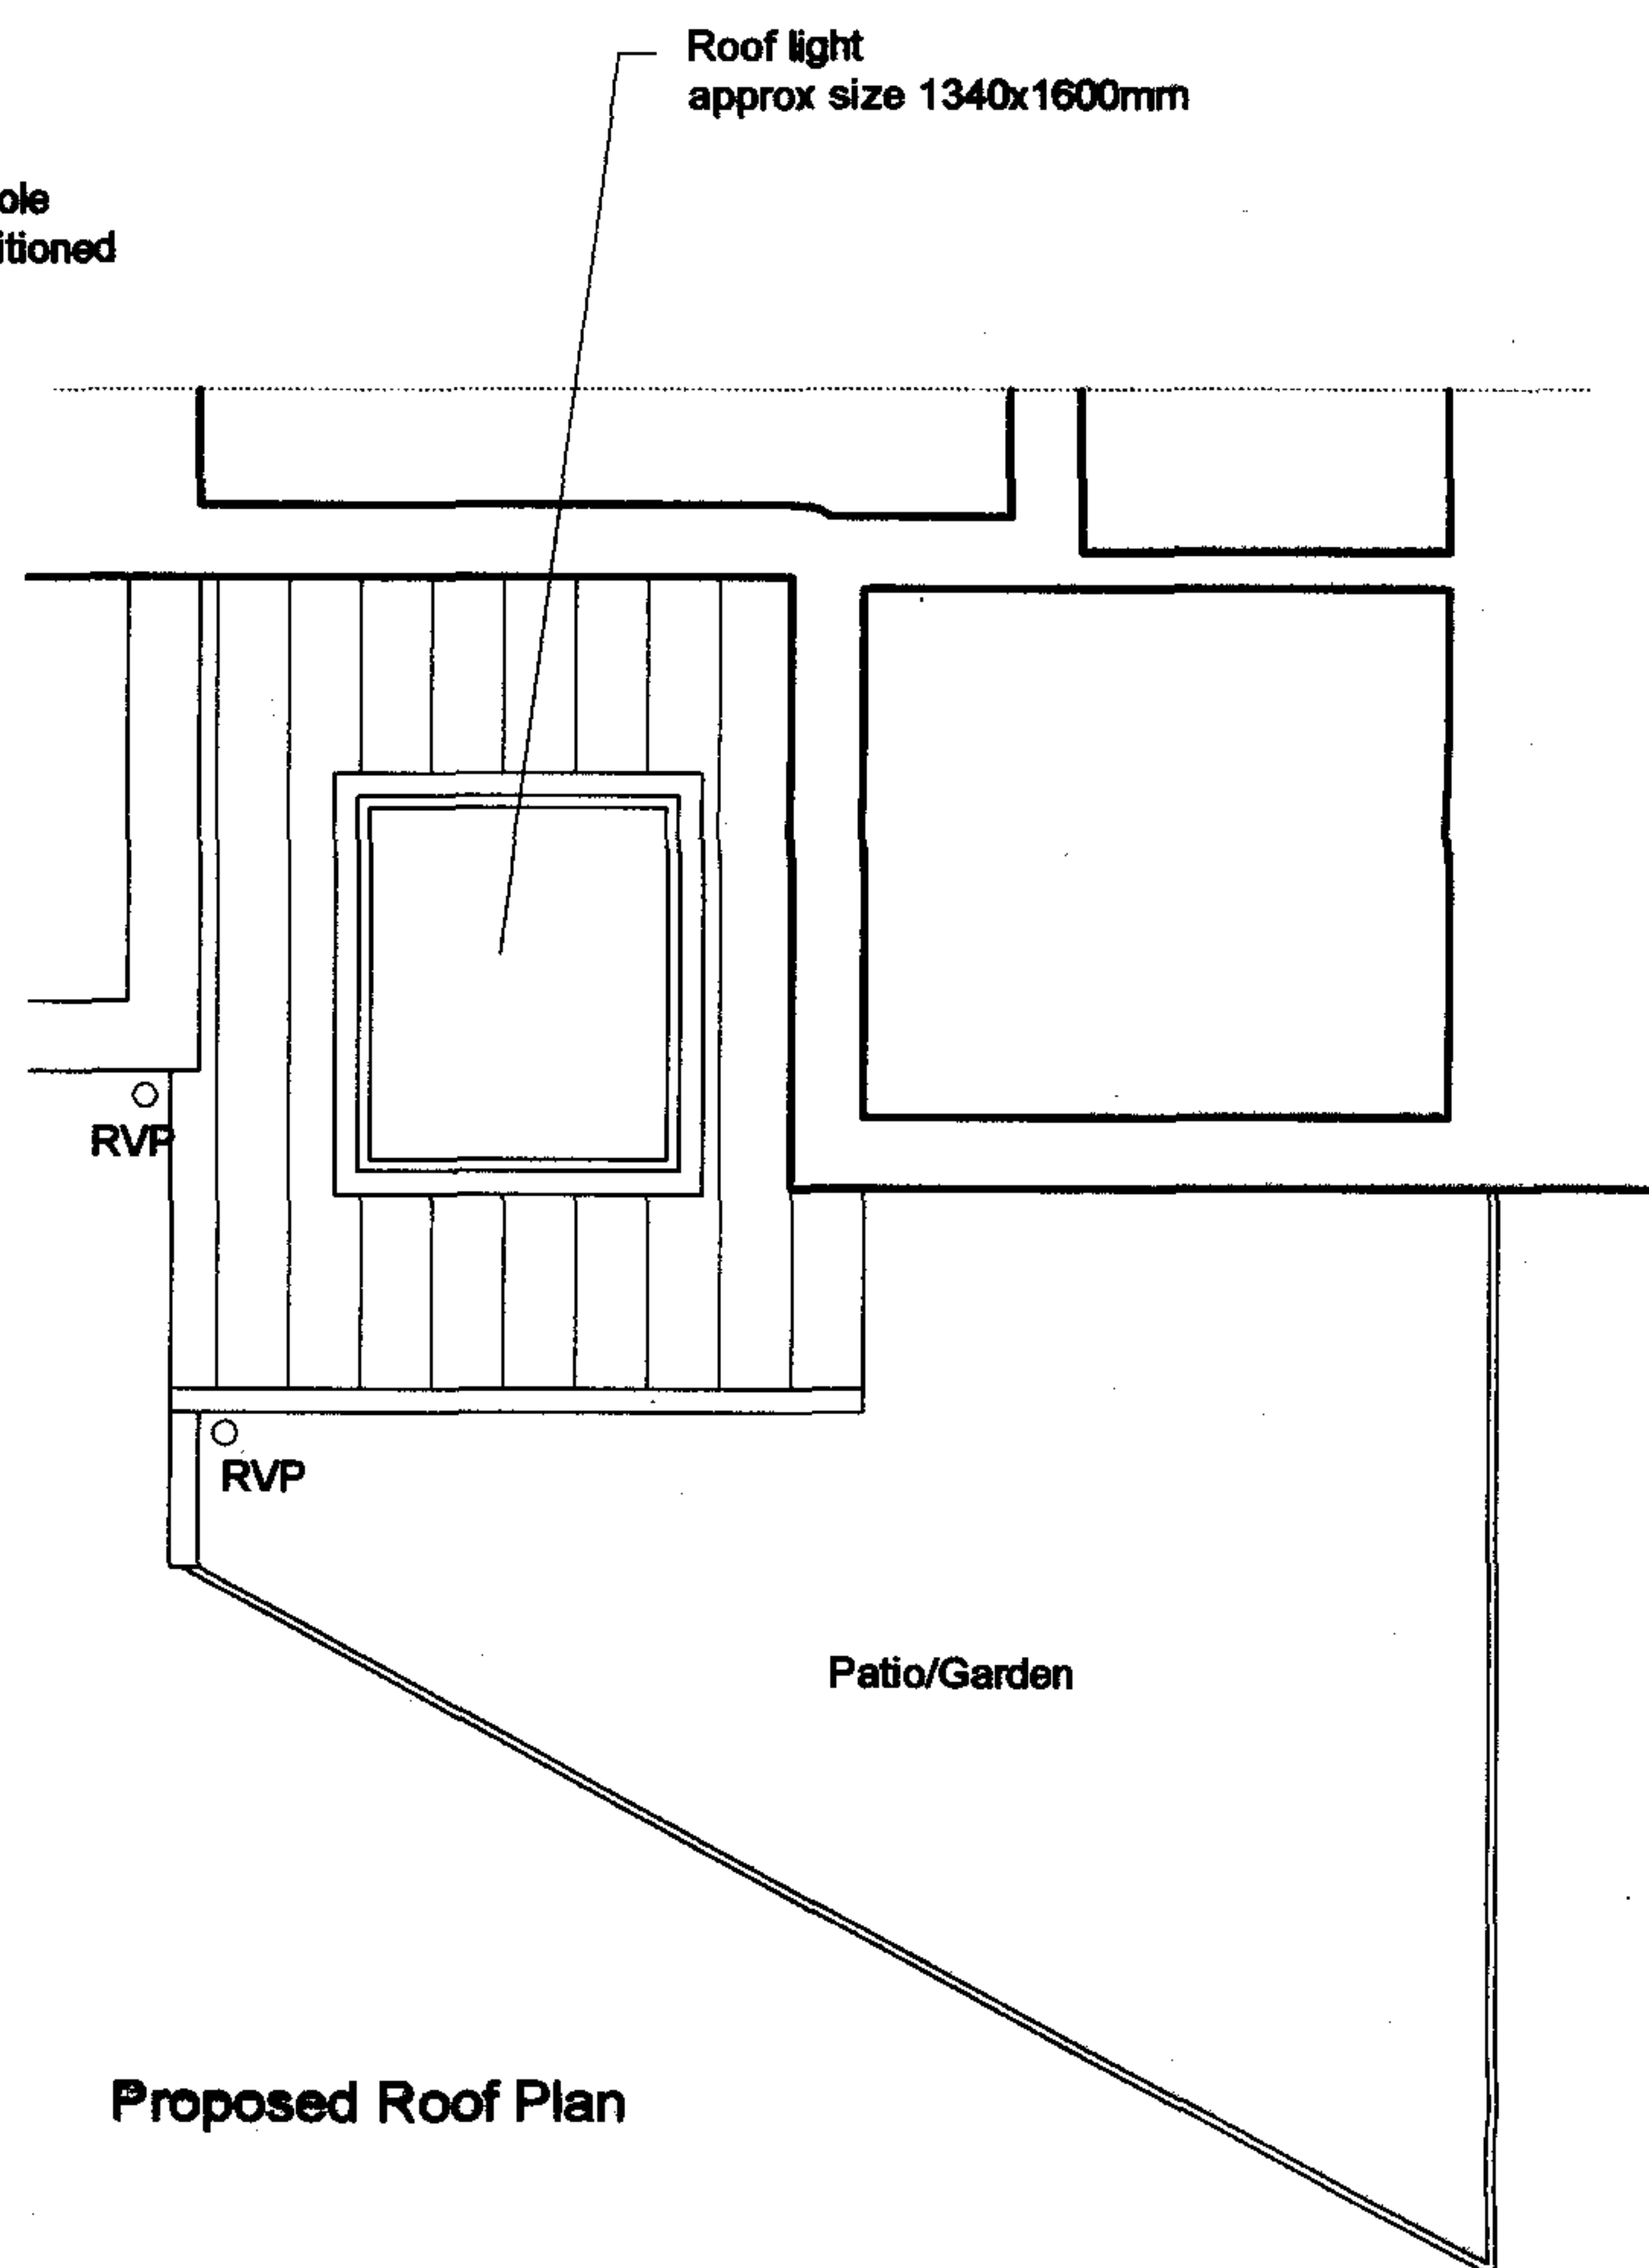

Proposed Roof Plan

rev

drawing title
Plan, Roof plan
Proposed

project
Flat 2, 5-7 Camden Park Road
London NW1


scale
1:50
dwg no
153-10

date
02.2007
rev

kralform ltd
architecture
& design

t 020 7485 8102
f 020 7424 0705
off@kralform.com
www.kralform.com

Check drawing on receipt and immediately report any discrepancies to the Architect
Do not scale from this drawing
Verify all dimensions and levels on site prior to construction
The contents of this drawing are kral form's copyright

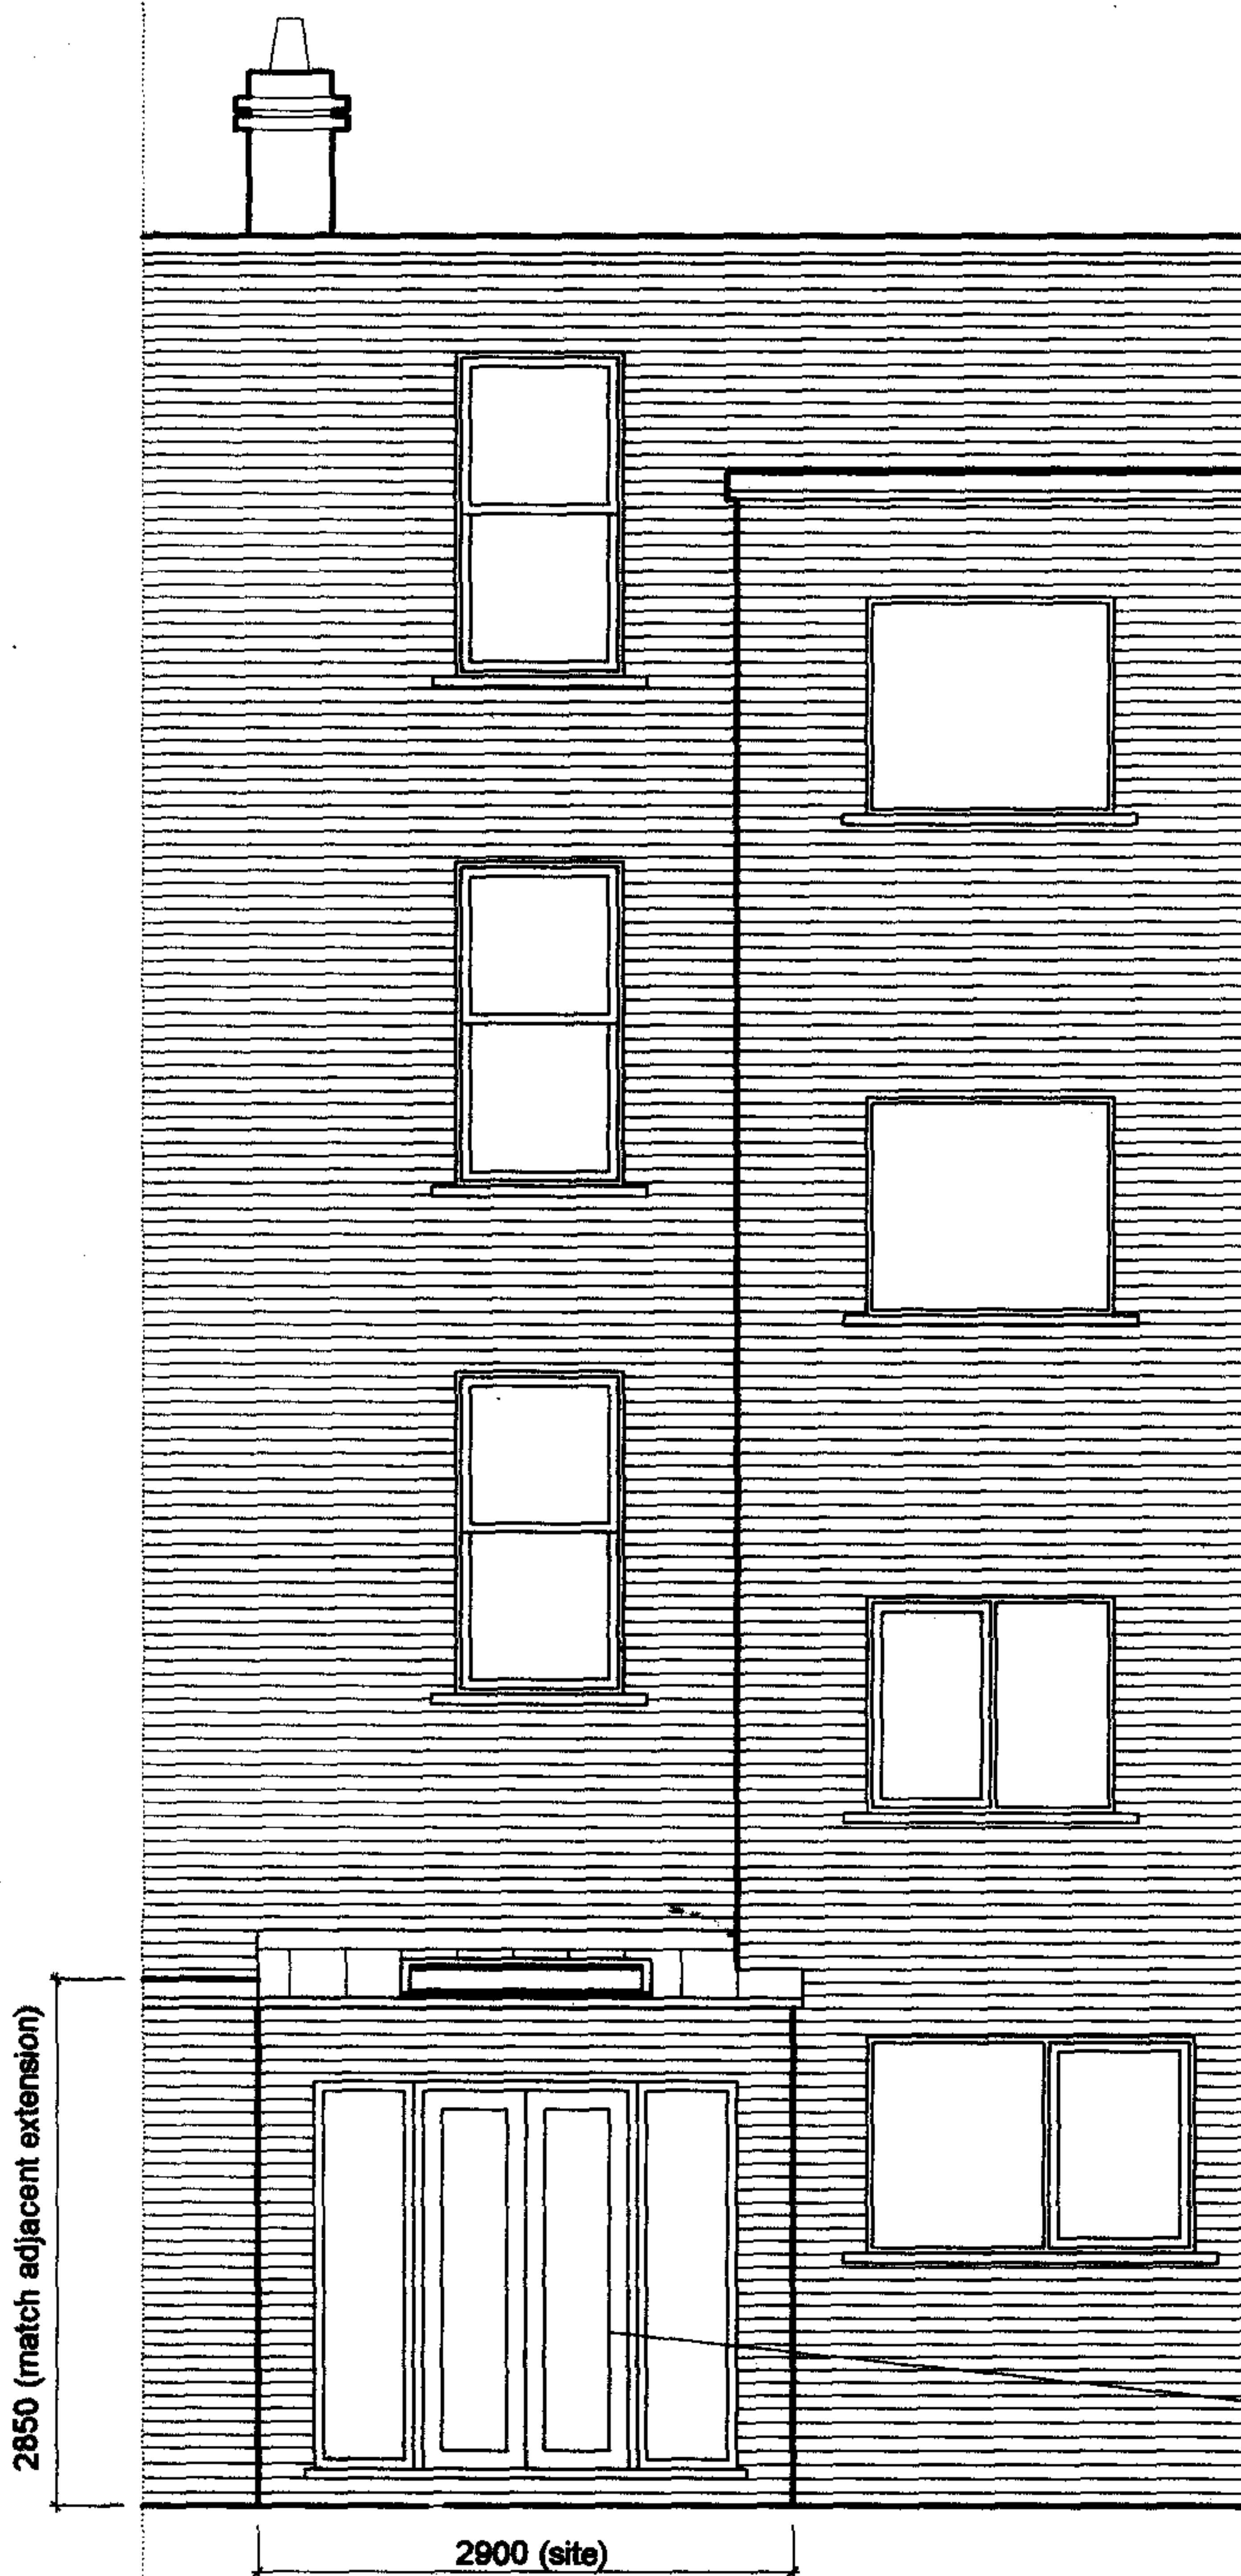

Rear Proposed Elevation

New rear extension.
Brickwork to match
existing walls. Reuse glazed
external doors with new
additional glass panels to side
to match.
Height to match adjacent
extension.

rev

drawing title
Rear Elevations
Proposed

project
Flat 2, 5-7 Camden Park Road
London NW1

scale

1:50

dwg no

153-11

date

02.2007

rev

kralform ltd
architecture
& design

1 020 7485 8102
1 020 7424 0705
off@kralform.com
www.kralform.com

Do not scale from this drawing
Check drawing on receipt and
immediately report any
discrepancies to the Architect
Verify all dimensions and levels
on site prior to construction
The contents of this drawing
are kral form's copyright