


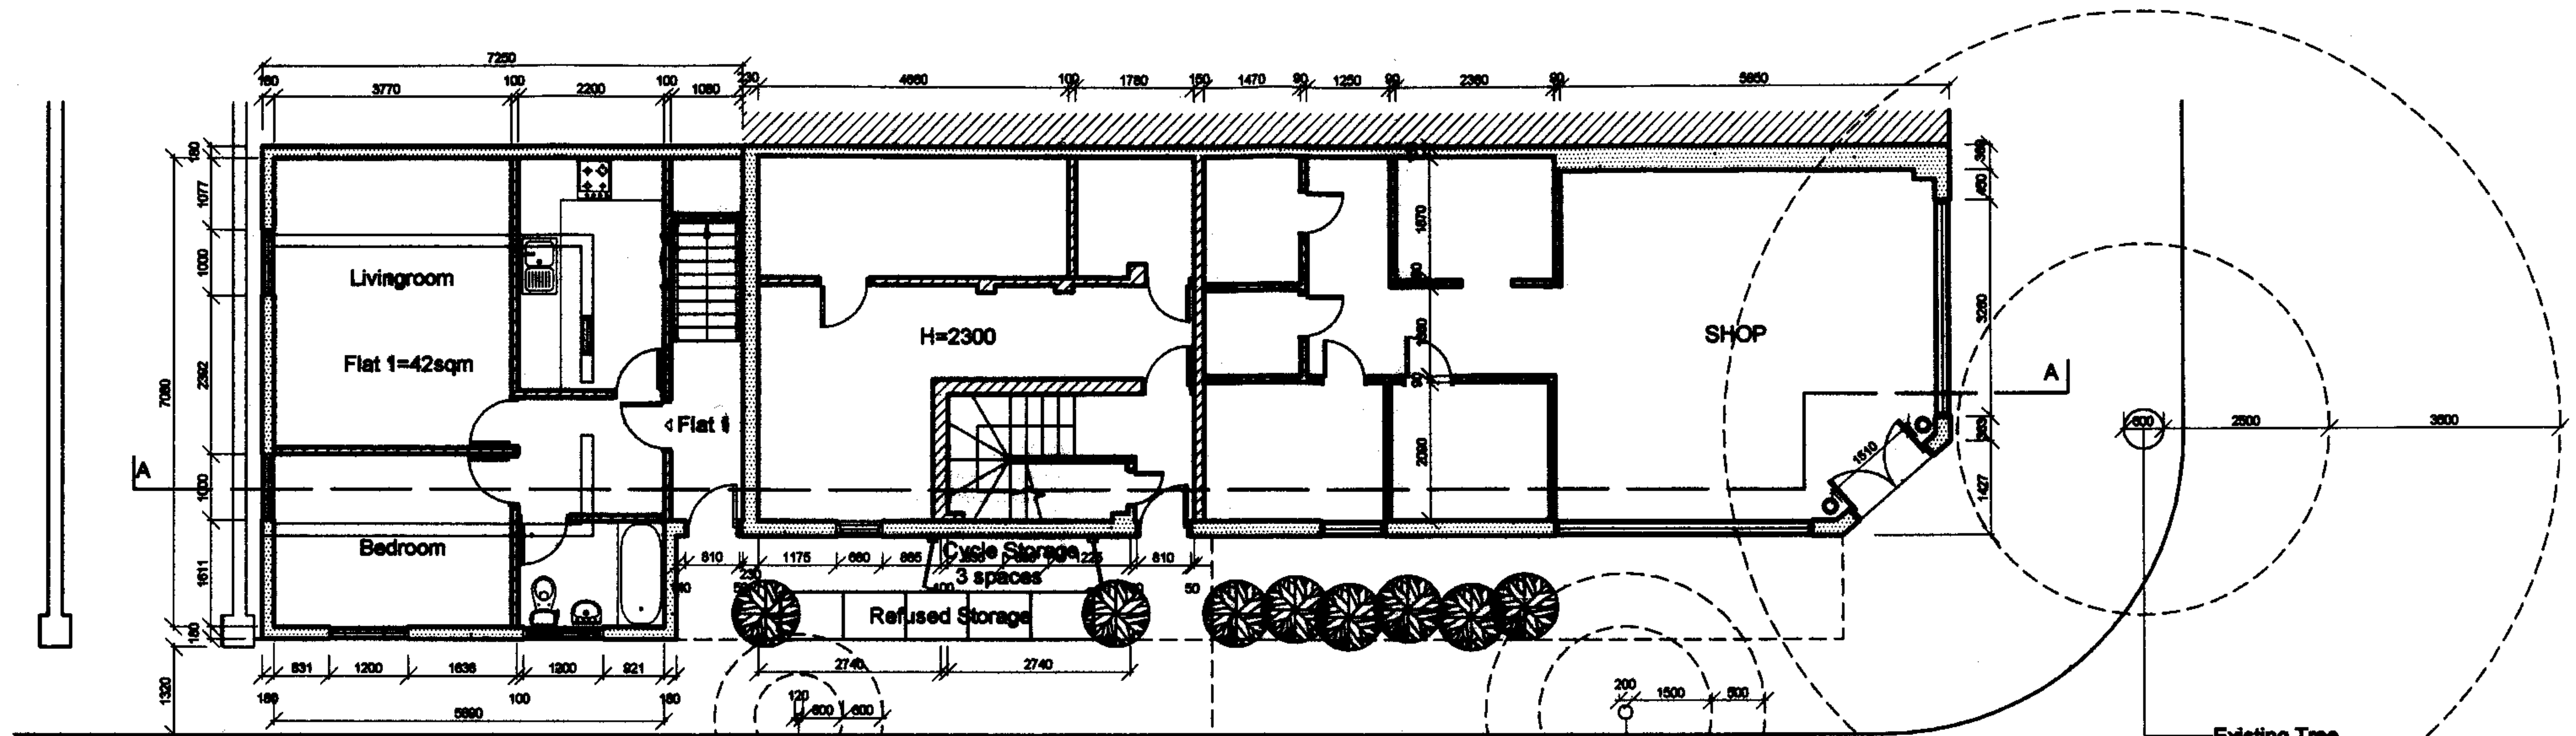

PROPOSED GROUND FLOOR PLAN

Existing tree
-Prunus Lusitanica
-Spread is 660
-Spread of roots are 10 X 120D=1200

Ebbfleet Road

Existing Tree
-Prunus Sp.
-Spread is 1500
-Spread of roots are 10 X 200D = 2000

RECEIVED
30 APR 2007

Arch-i-texts

Architectural Imaging, Project Management & Design Consultancy

17 WILKINSON ROAD, LONDON SE10 4NA
Telephone: 0207 597 0100

Project:
80 CRICKLEWOOD
BROADWAY

Client:


Drawing:
Proposed Ground
Floor Plan

Date:


Scale: 1:100 @ A3

Drawn:

0621B / Drwg / EP / 03A

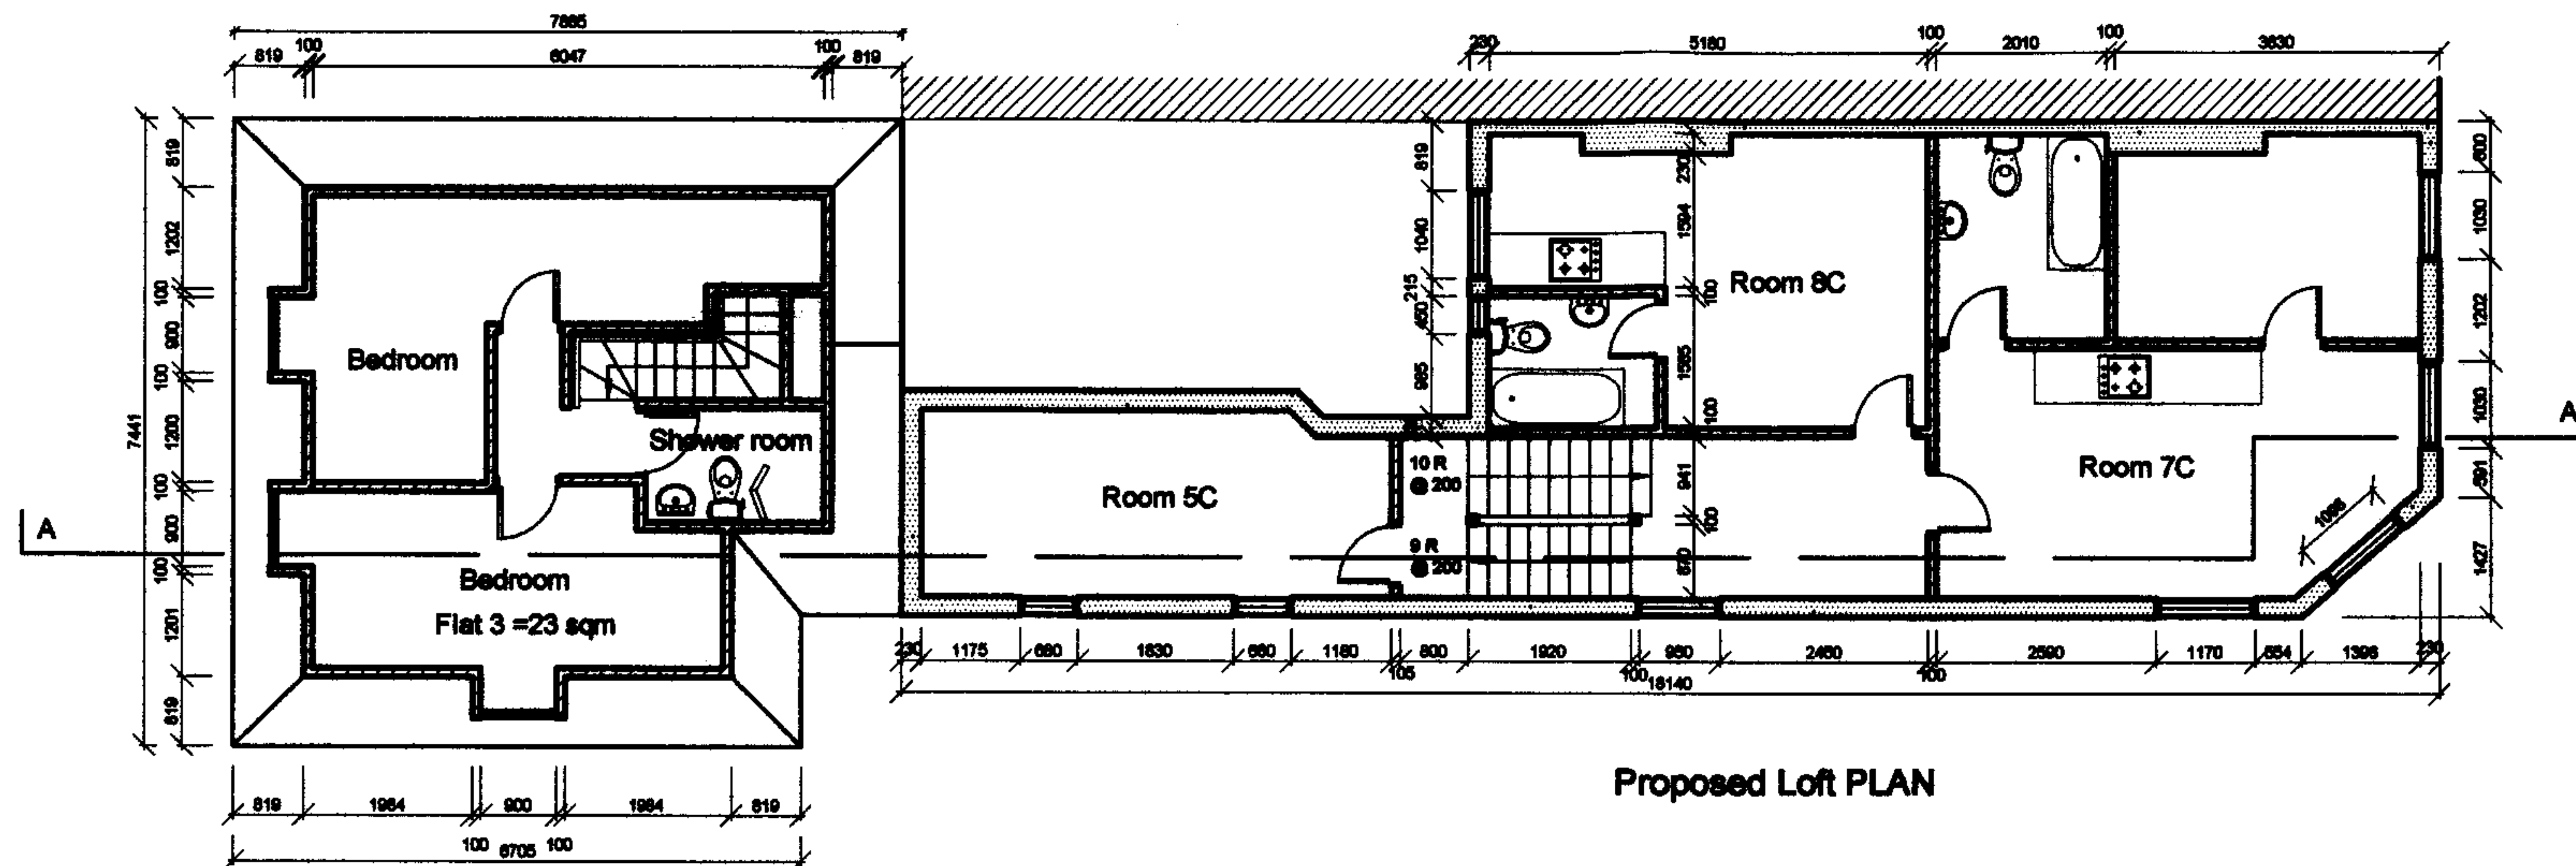


- Legend :**
- Rated, fused & switched double socket
 - Rated, fused & switched double socket (at worktop level)
 - Spur
 - Light switch
 - Fuse
 - Consumer Unit Over Door
 - Sealed Halogen Downlight
 - Sealed light
 - Wall mounted Light
 - Strip Lighting
 - Pendant light
 - Energy Efficient Light Fitting
 - Water Tap
 - SVP
 - Gully
 - Telephone socket
 - Antennae socket (at low level)
 - Intercom with main door release
 - Mechanical Extract Ventilation @ 16l/s
 - Mechanical Extract Ventilation @ 30l/s
 - Radiator
 - Towel Radiator
 - Smoke detector with sounder
 - Heat detector with sounder
 - 30 minute fire rated door with Smoke Seal
 - Washing Machine Under Worktop
 - MH
- MH** Manhole / Inspection Chamber

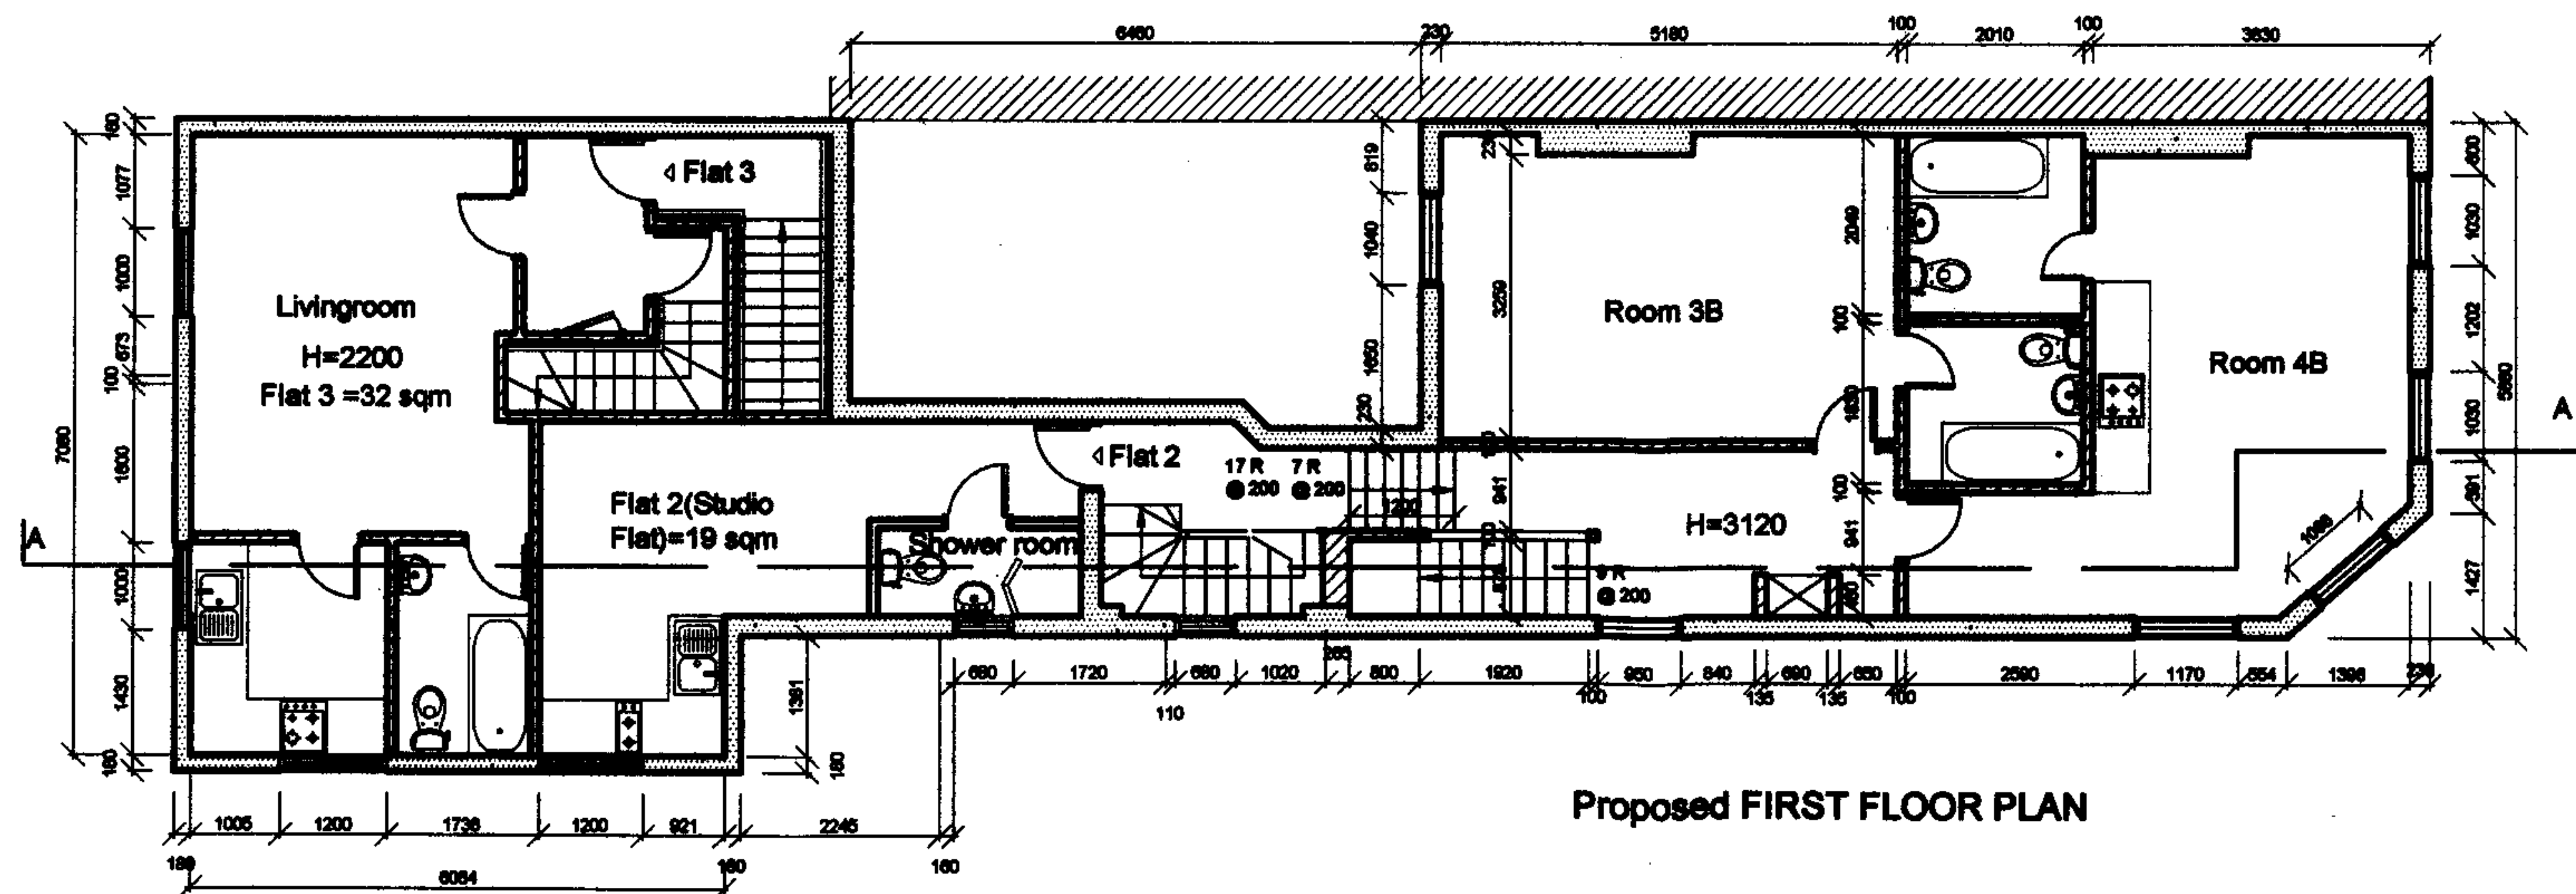


RECEIVED
30 APR 2007

Arch-i-texts Architectural Design, Project Management & Design Consultancy	
17 WILKINSON ROAD, LONDON N16 9DA Telephone: 0203 287 1000	
Project:	80 CRICKLEWOOD BROADWAY
Client:	
Design:	Proposed First Floor Plan, Loft Plan
Date:	
Scale:	1:100 @ A3
Drawn:	
0621B / Drwg / EP / 04A	

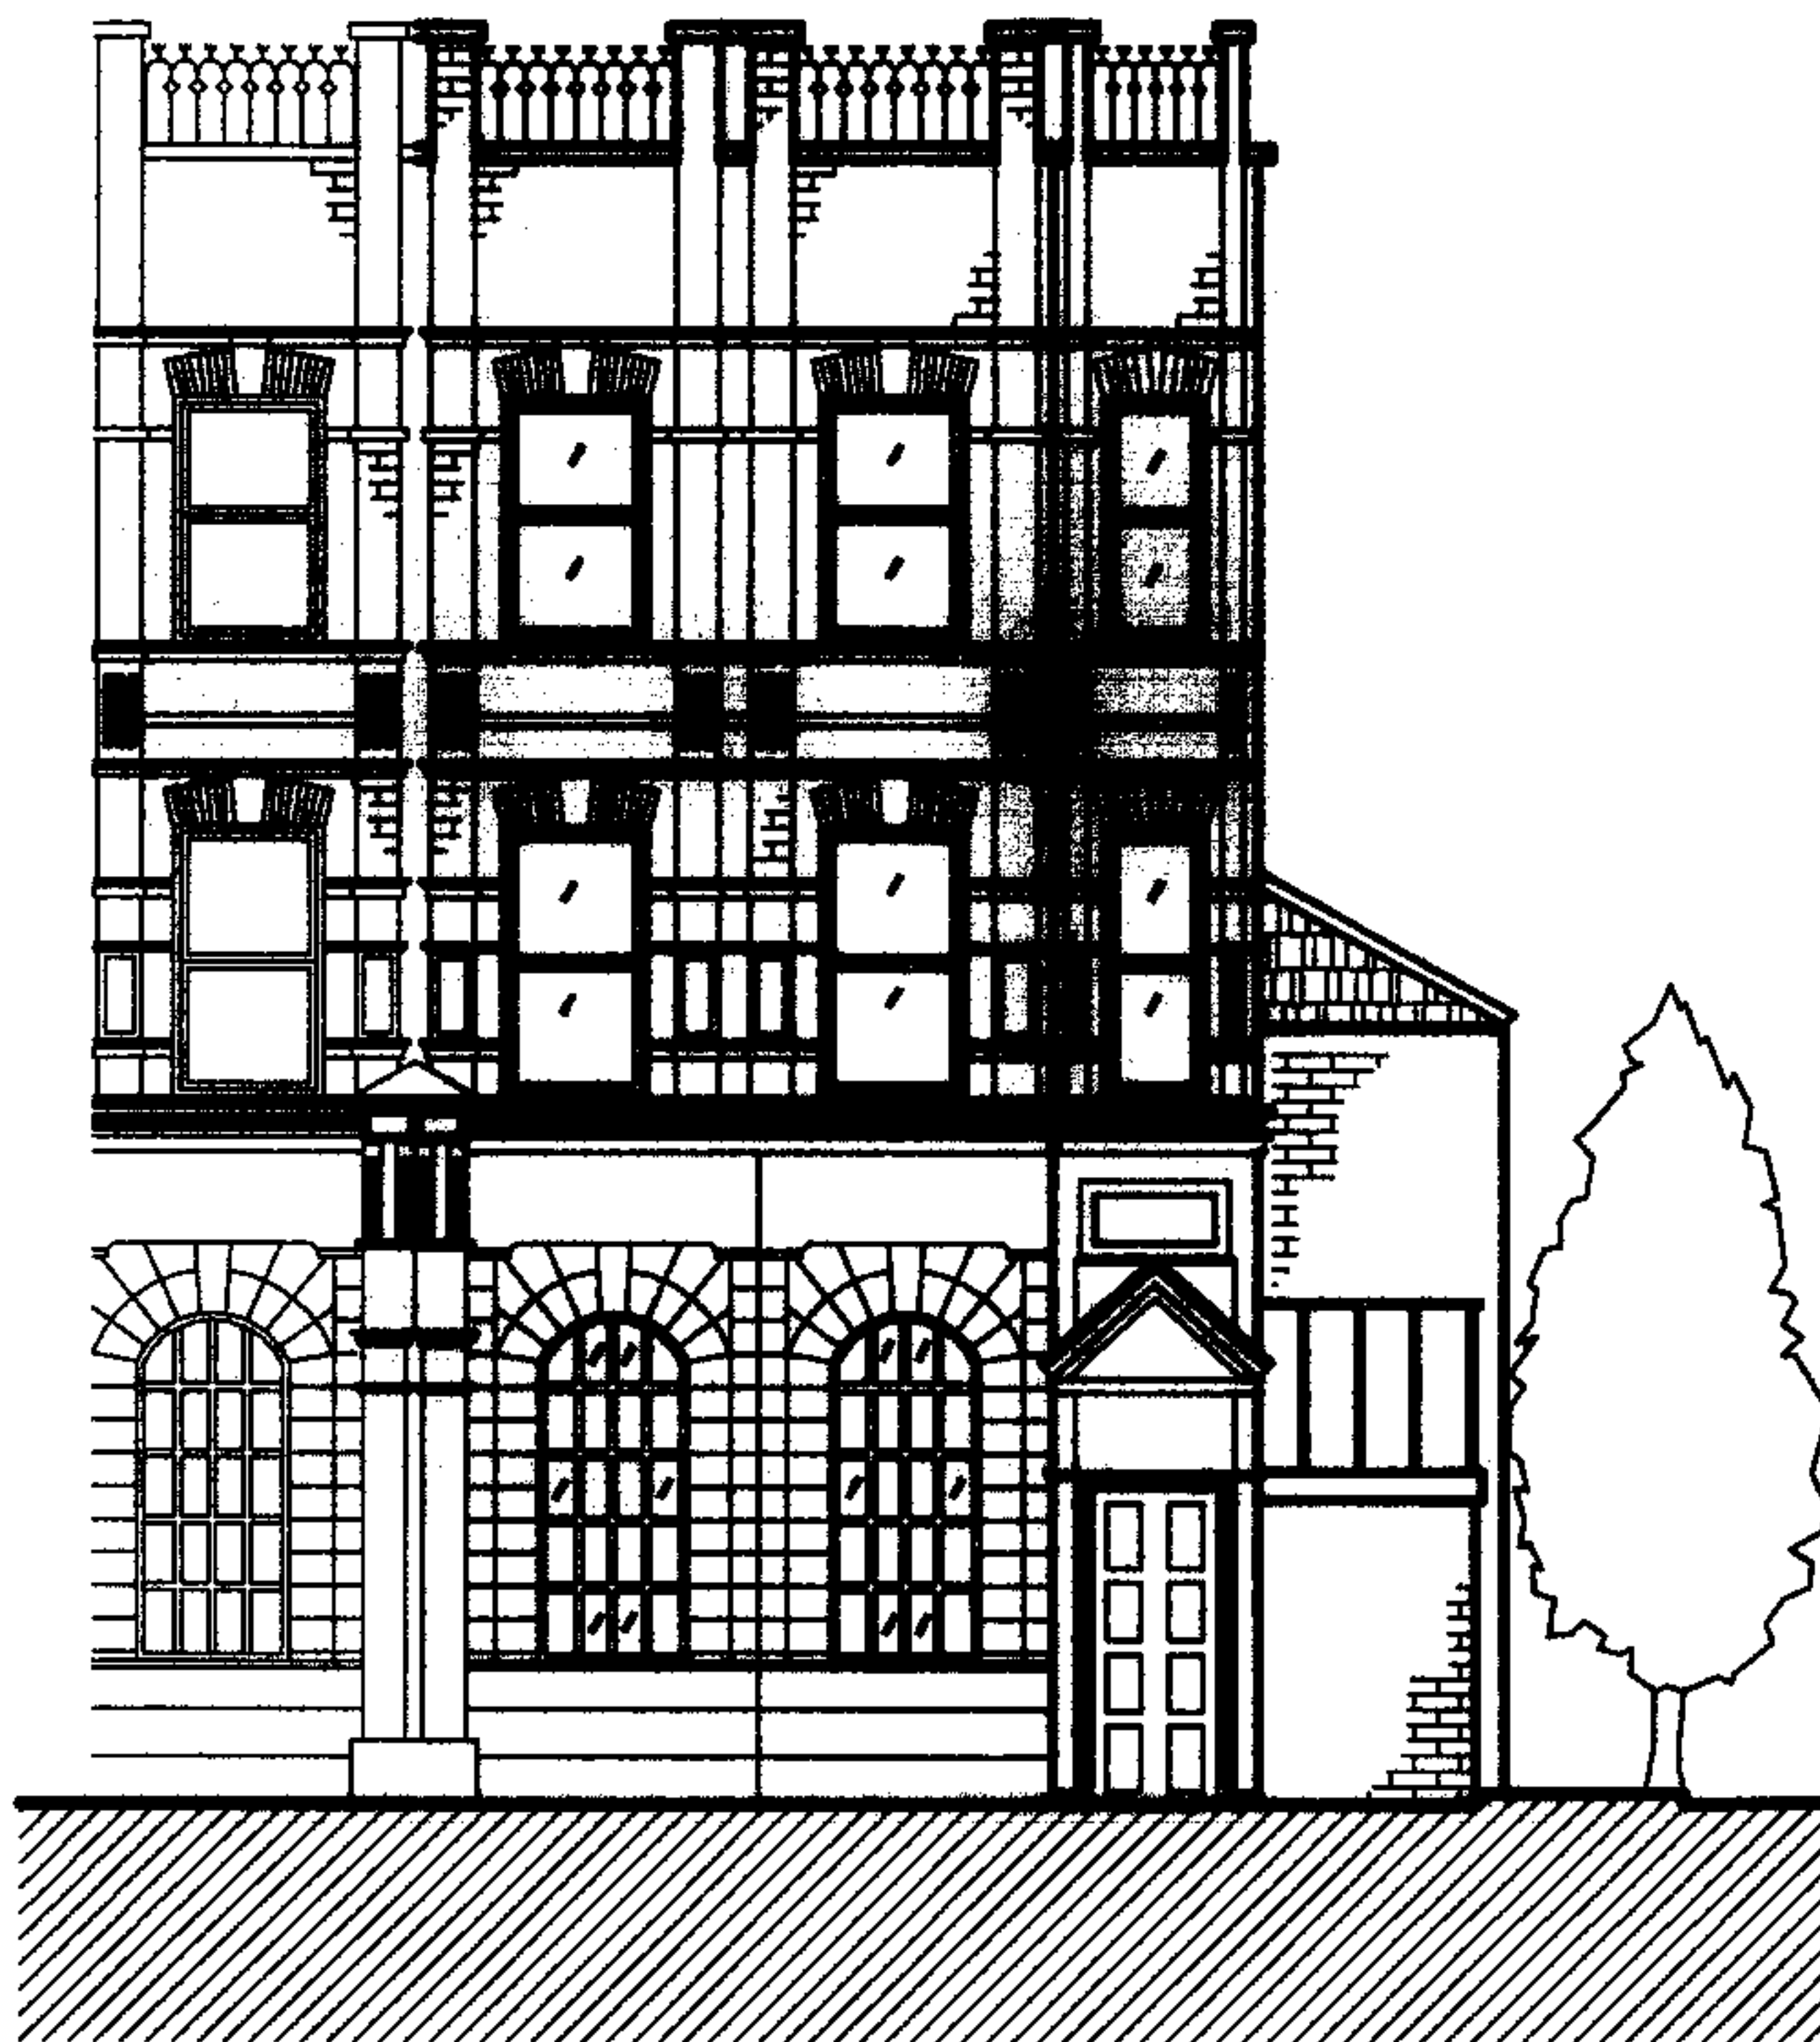

Neighbour FRONT ELEVATION


A View From Cricklewood Broadway To Ebbsfleet Road

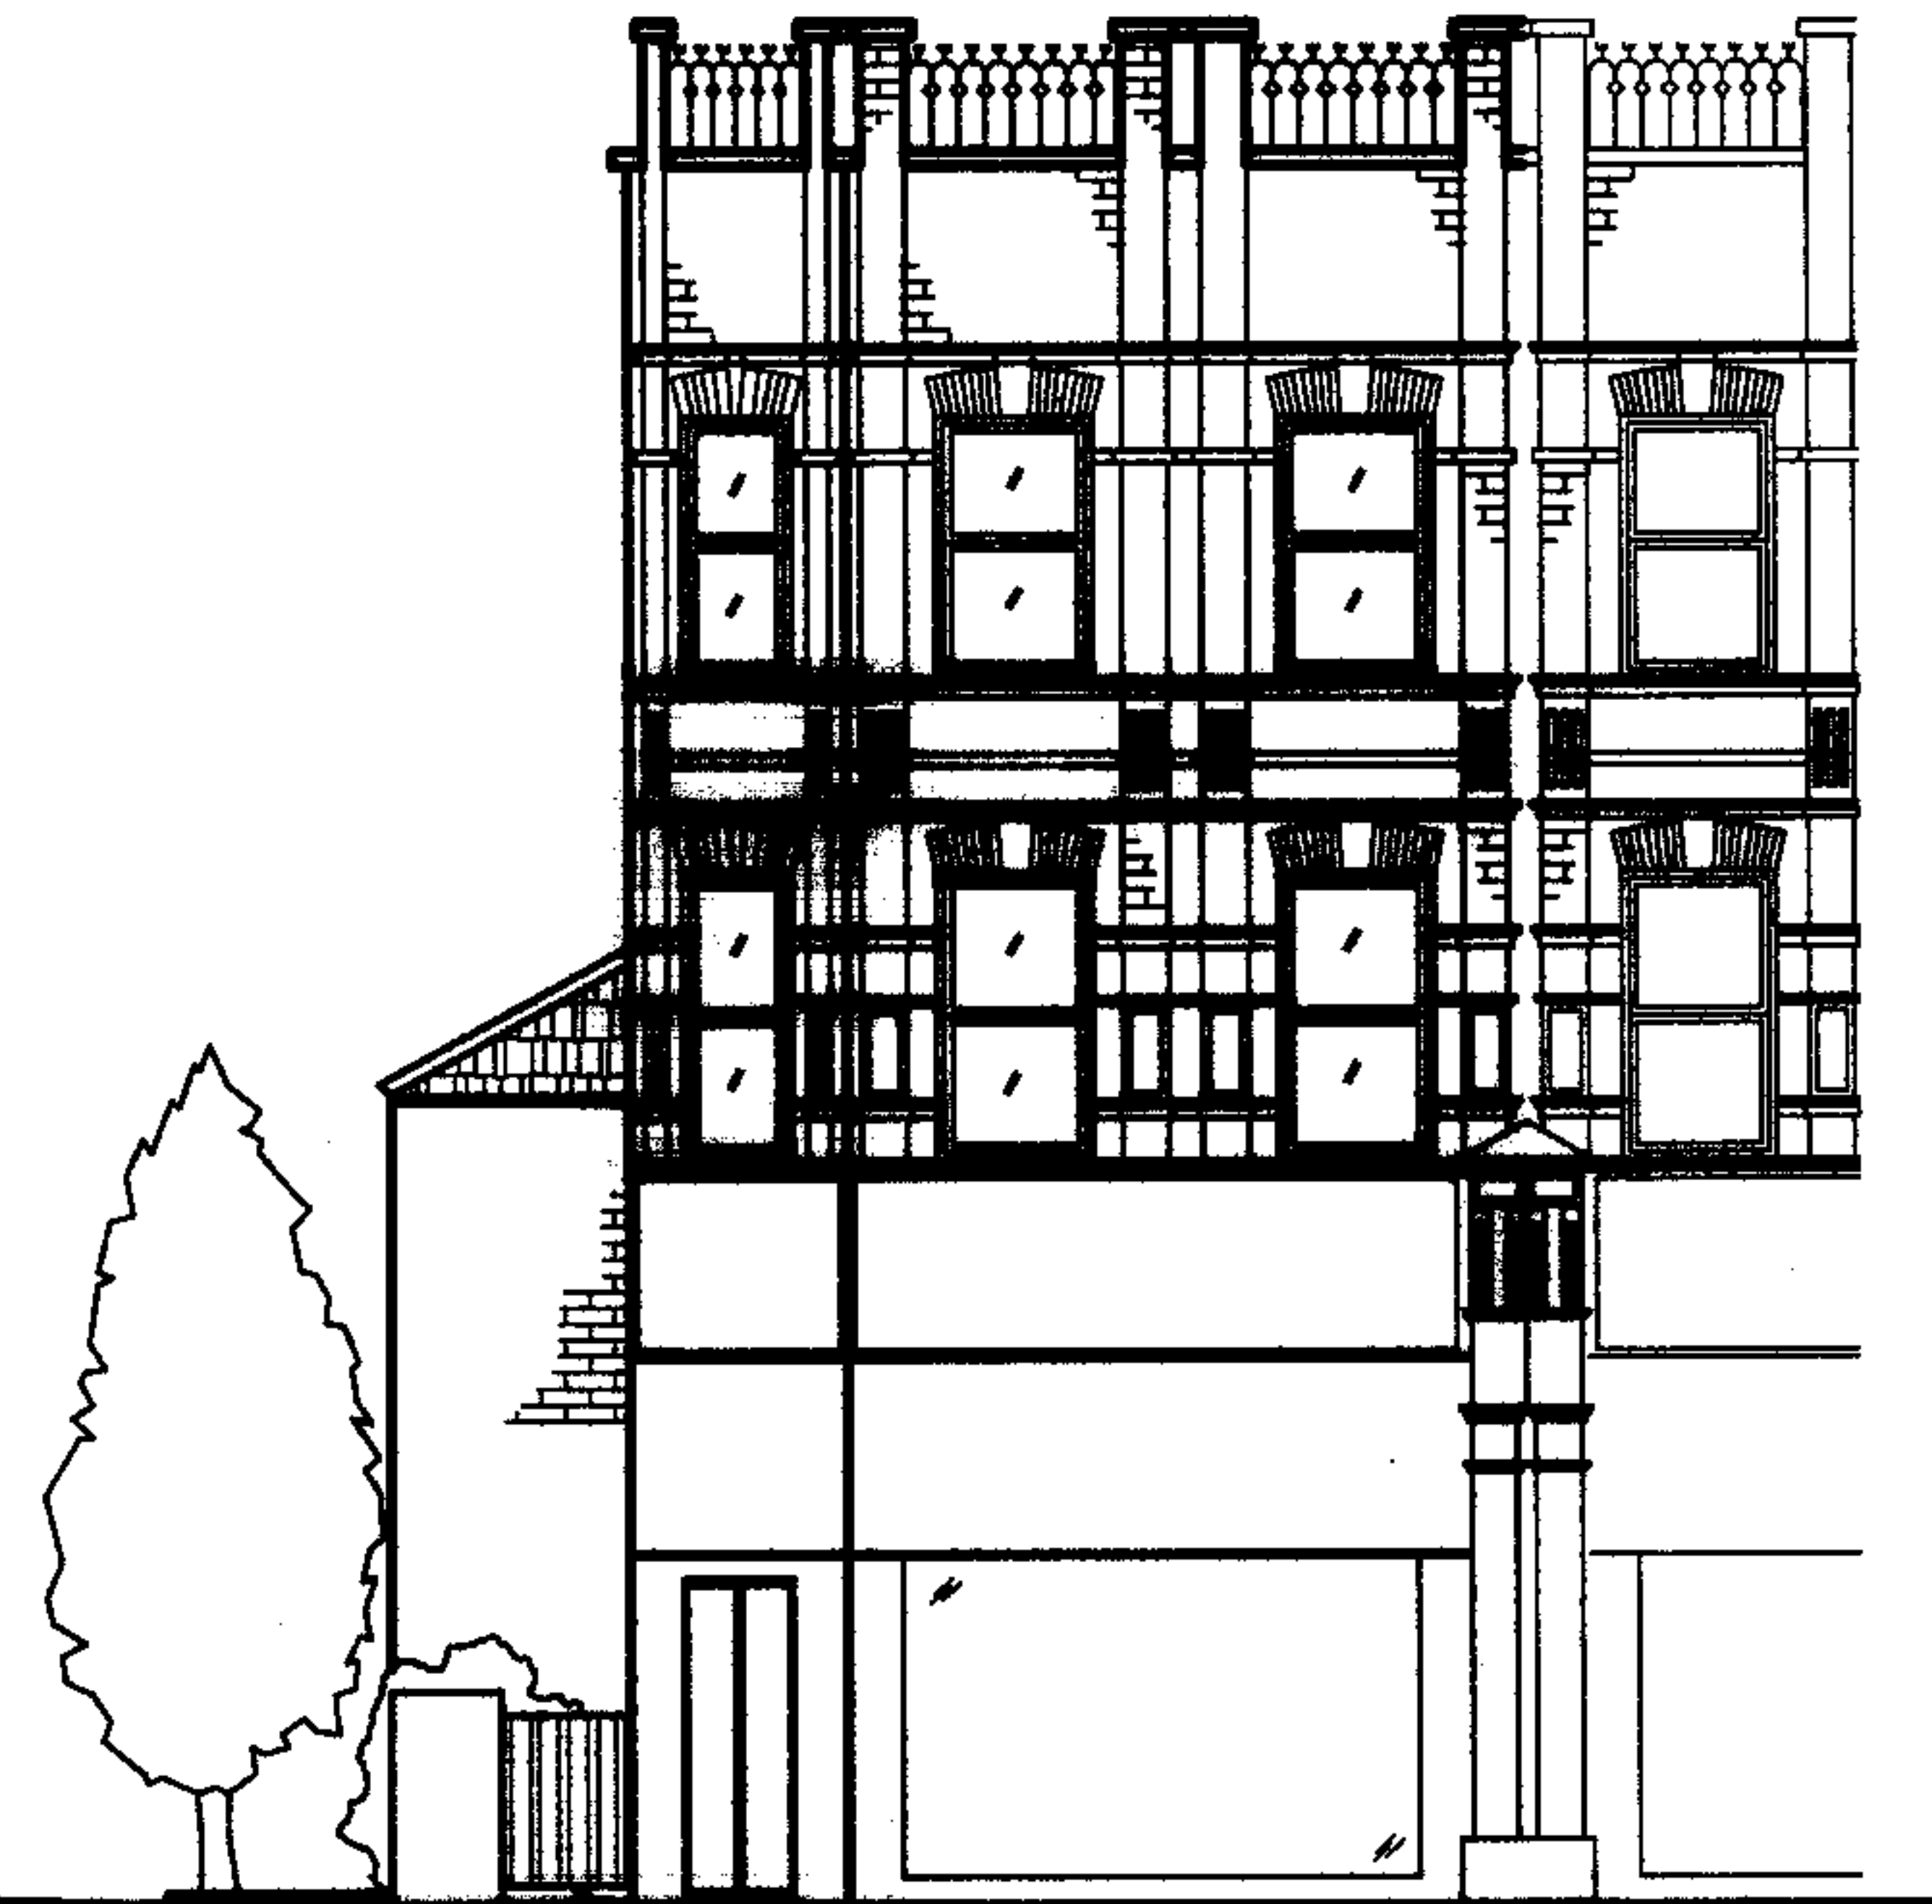

Proposed FRONT ELEVATION

30 APR 2007

Arch-i-texts Architectural Imaging, Project Management & Design Consultancy	
17 WILKINSON ROAD, LONDON N16 6SA Telephone: 0203 287 5100	
Project:	80 CRICKLEWOOD BROADWAY
Client:	
Drawing:	Proposed Front Elevation and Neighbour Front Elevation
Date:	
Scale:	1:100 @ A3
Drawn:	
0621B / Drwg / EP / 06A	

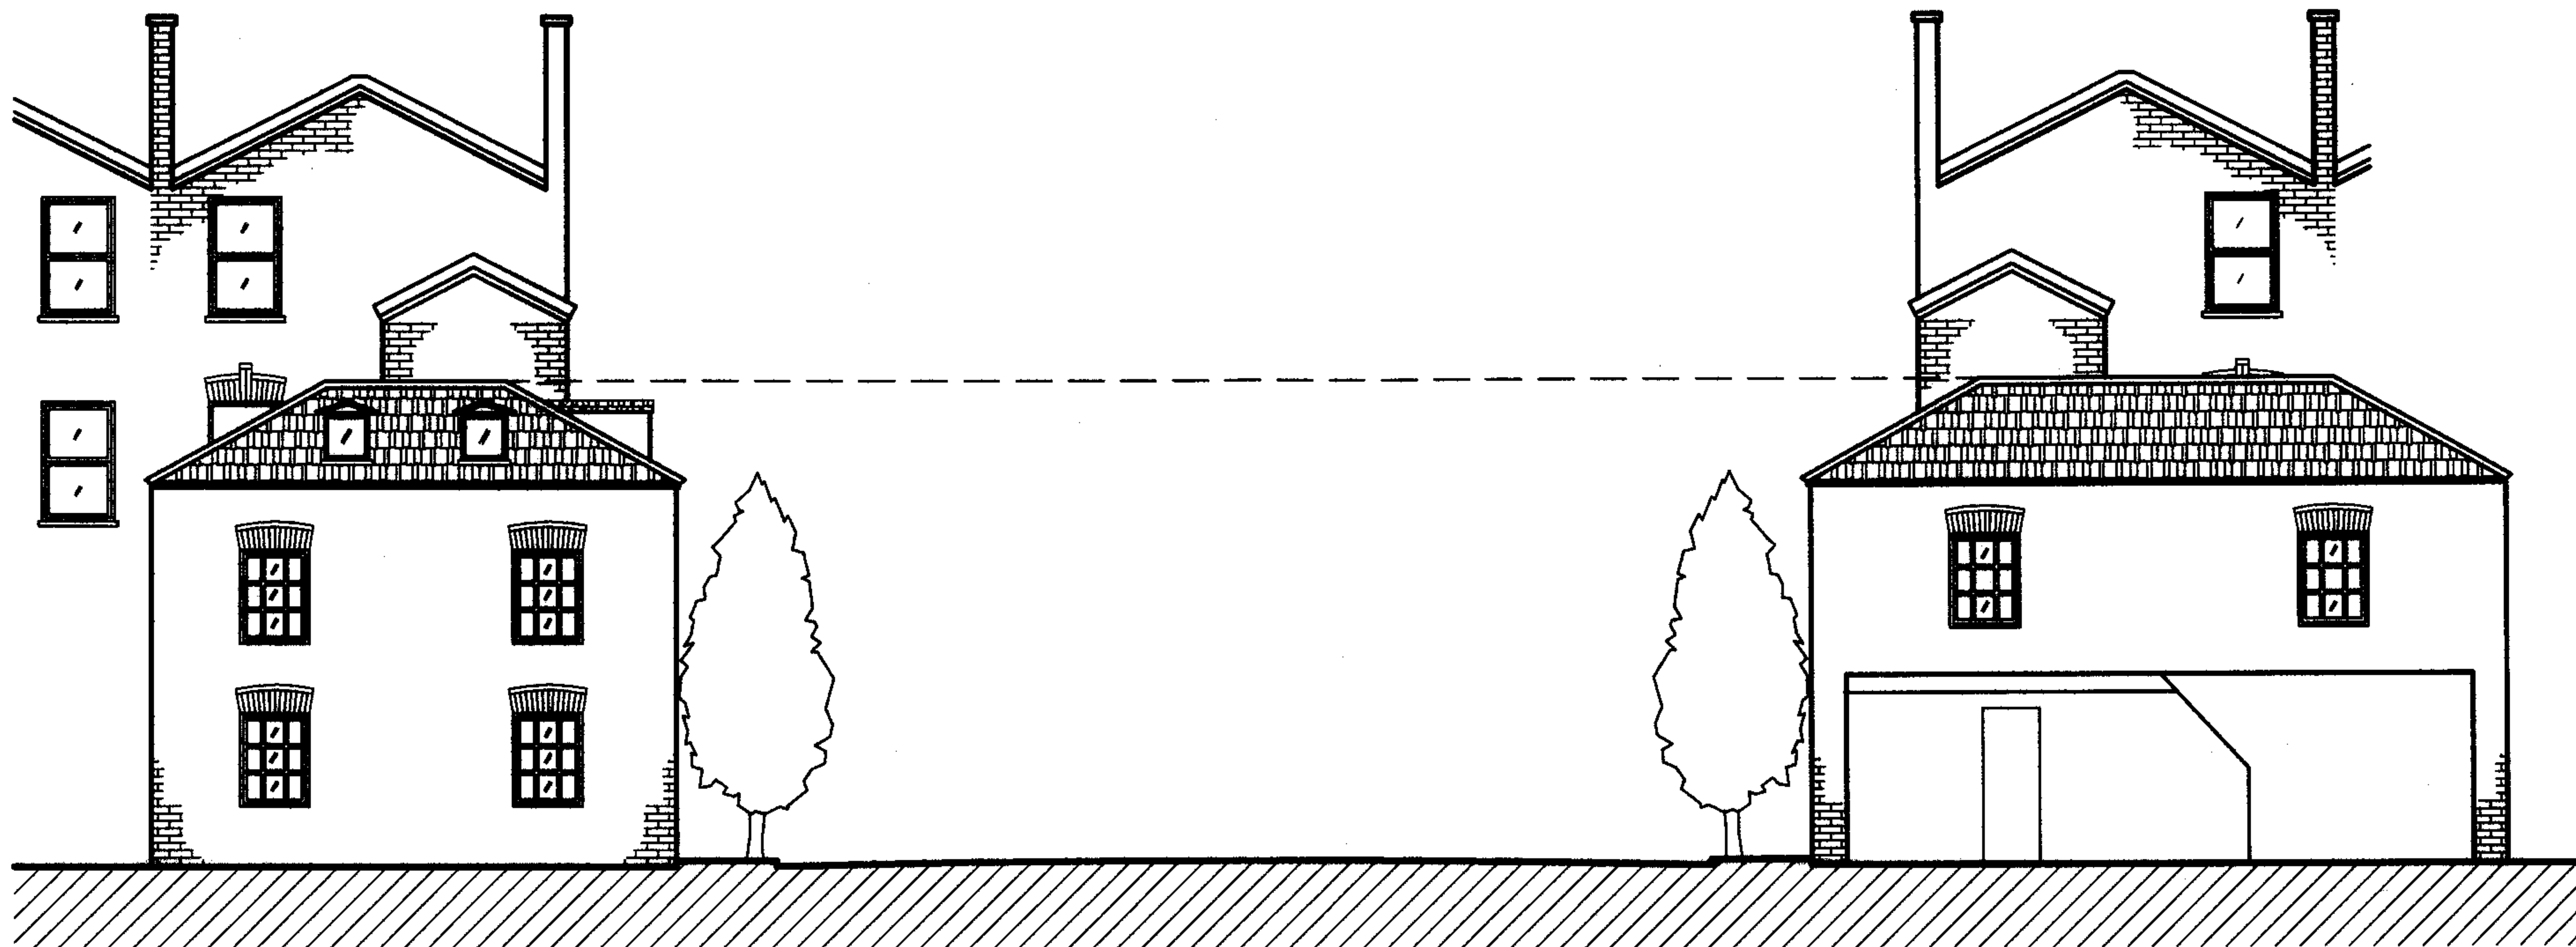

Proposed REAR ELEVATION Property

Neighbour REAR ELEVATION

30 APR 2007

Arch-i-texts

Architectural Imaging, Project Management & Design Consultancy

17 TULSWAY ROAD LONDON W8 6QA
Telephone: 0207 267 0400

Project: 80 CRICKLEWOOD BROADWAY

Client:


Design: Proposed Rear Elevation and Neighbour Rear Elevation

Date:

Scale: 1:100 @ A3

Drawn:

0621B / Drwg / EP / 08A

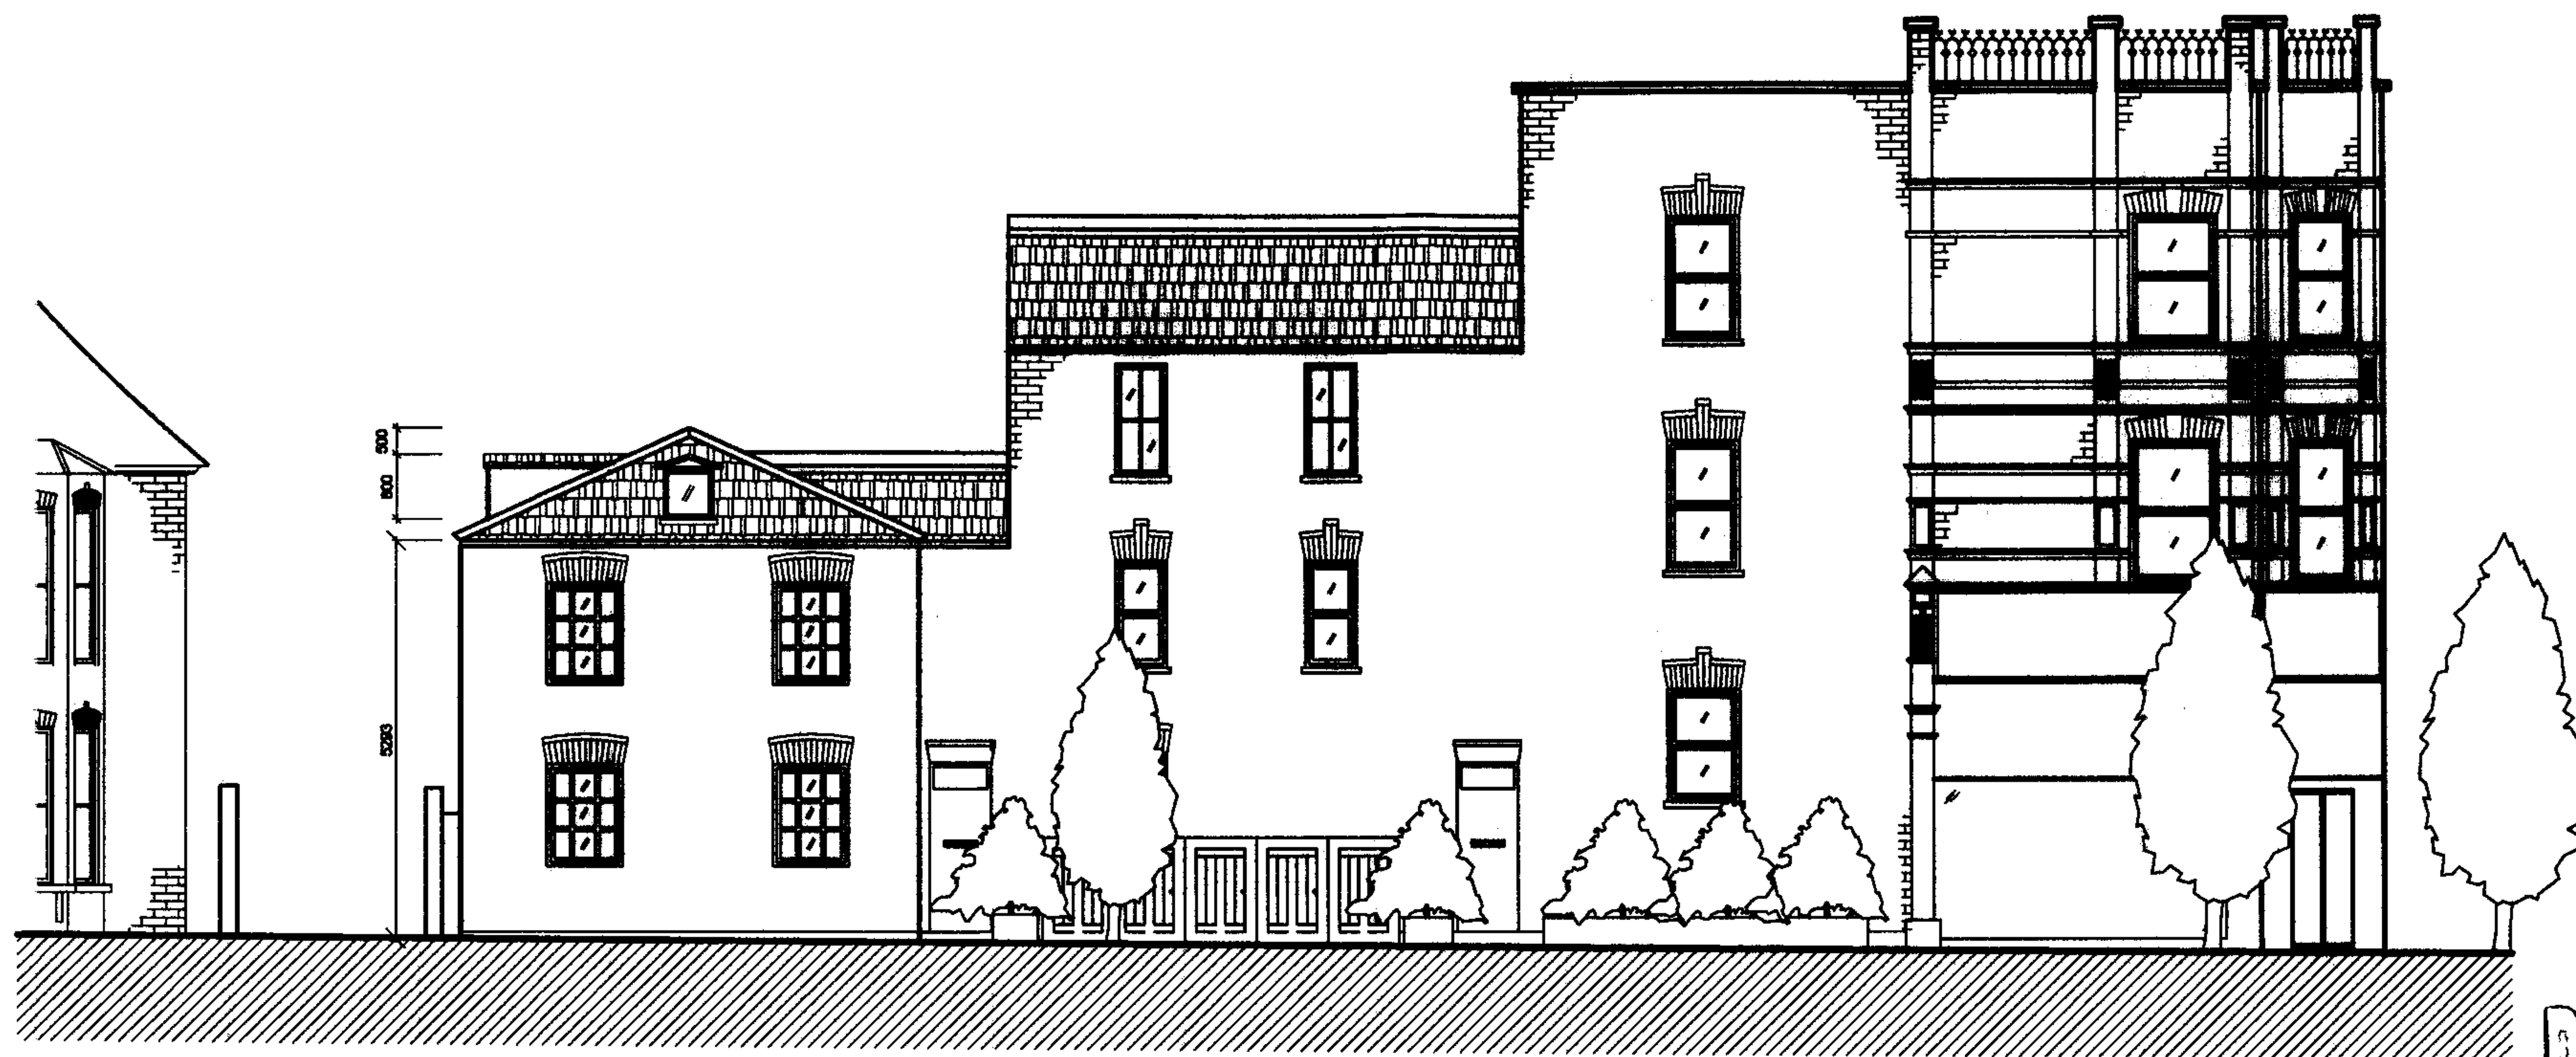

Proposed SIDE ELEVATION

RECEIVED
30 APR 2007

Arch-i-texts

Architectural Imaging, Project Management & Design Consultancy

17 WALTON ROAD, BIRMINGHAM B15 2JA
Telephone: 0121 957 0400

Project: 80 CRICKLEWOOD BROADWAY

Client:


Drawing: Proposed Side Elevation

Date:

Scale: 1:100 @ A3

Drawn:

0621B / Drwg / EP / 10A

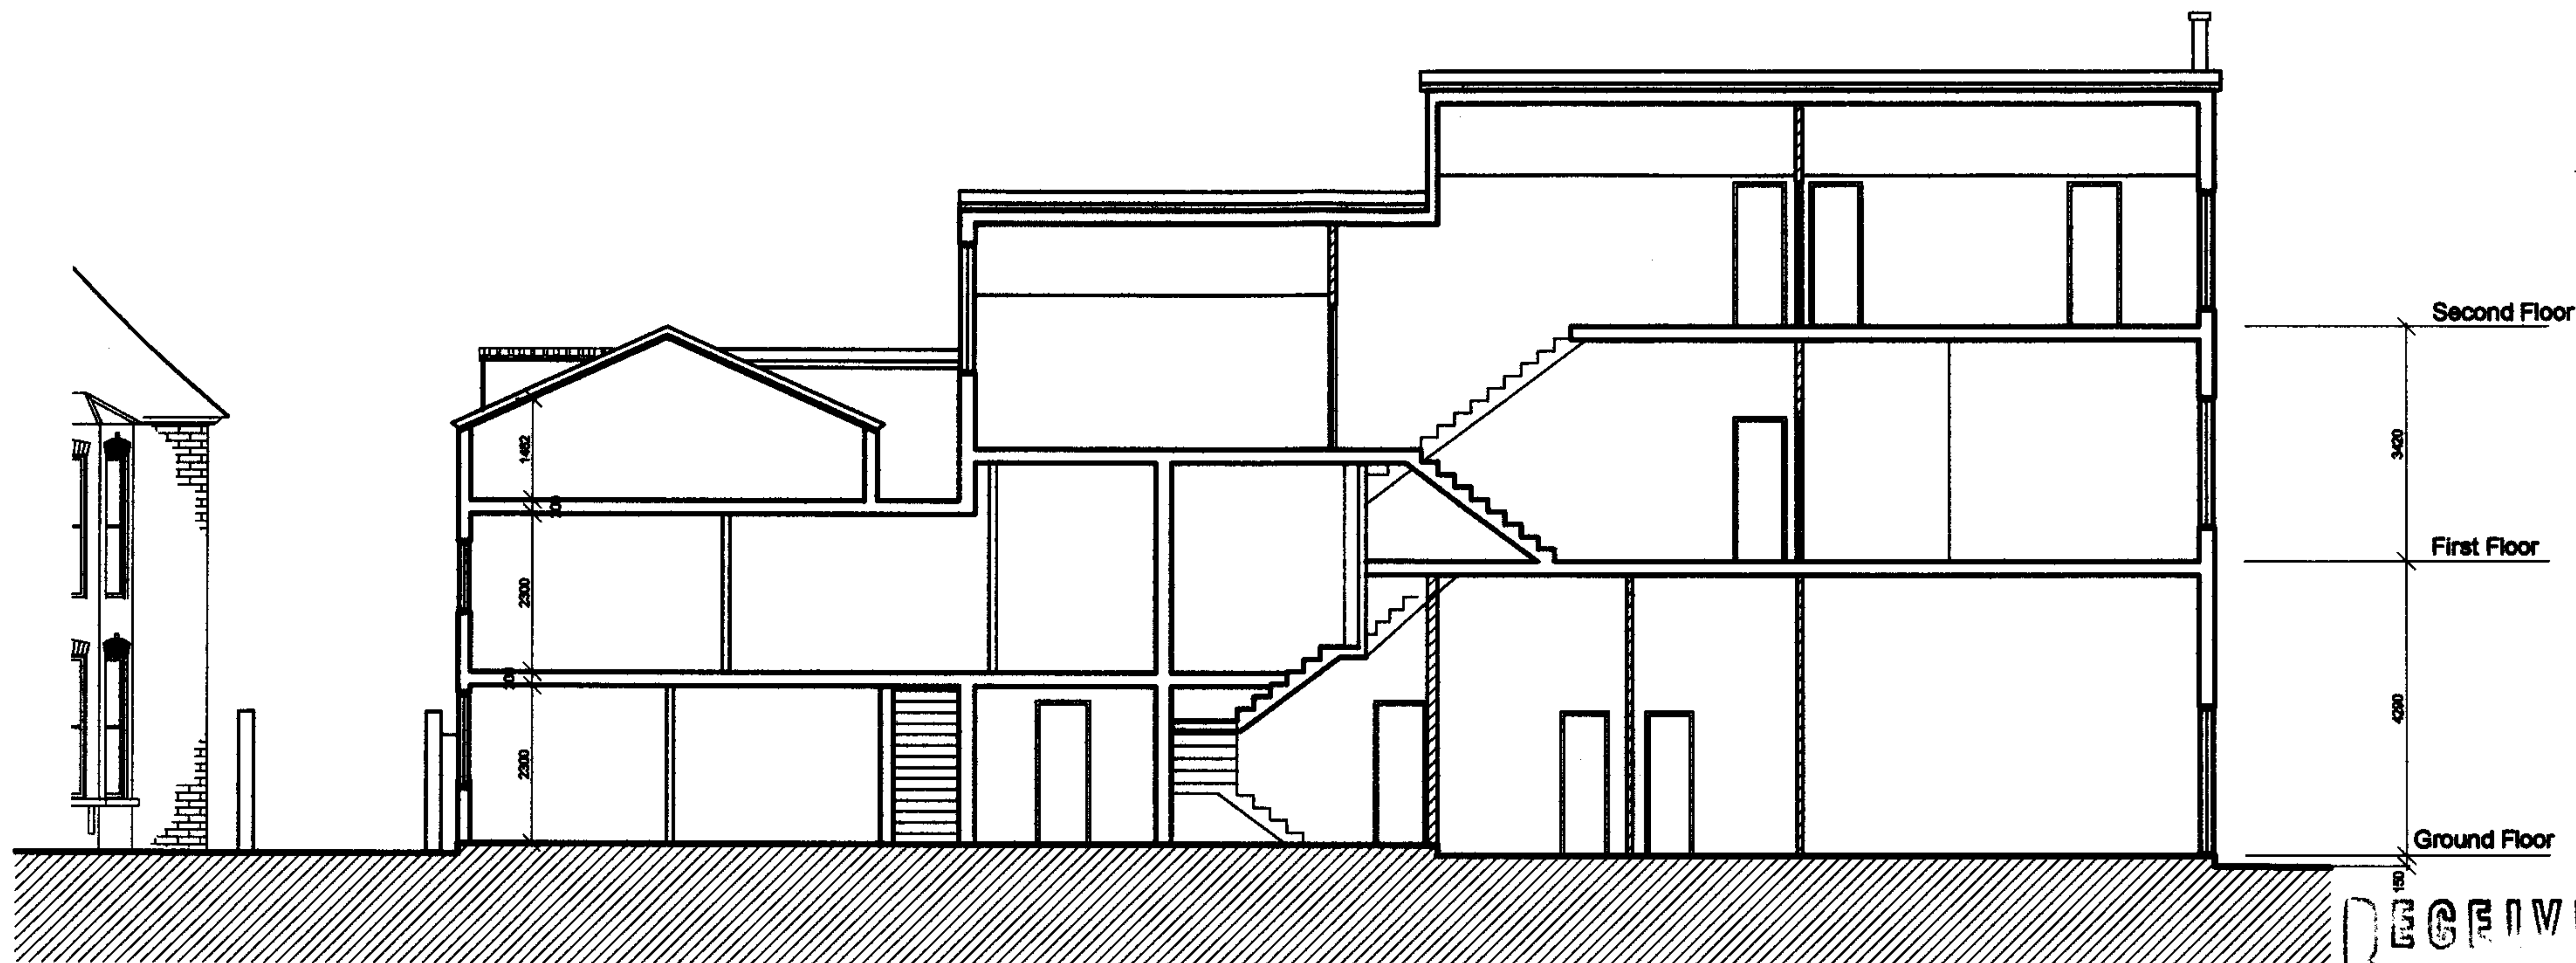

Proposed SECTION A-A

RECEIVED
30 APR 2007

Arch-i-texts Architectural Imaging, Project Management & Design Consultancy	
17 WILKINSON ROAD, LONDON E16 6QA Telephone: 0207 567 0888	
Project:	80 CRICKLEWOOD BROADWAY
Client:	
Drawing:	Proposed Section A-A
Date:	
Scale:	1:100 @ A3
Drawn:	
0621B / Drwg / EP / 12A	