


USE FIGURED DIMENSIONS ONLY  
DO NOT SCALE FROM THIS DRAWING.  
ALL DIMENSIONS MUST BE CHECKED ON SITE ANY  
INCONSISTENCIES MUST BE REPORTED BACK TO THE ARCHITECT  
THIS DRAWING AND ANY DESIGNS INDICATED THEREON ARE THE  
COPYRIGHT OF BROOKS / MURRAY ARCHITECTS.  
ALL RIGHTS ARE RESERVED  
NO PART OF THIS WORK MAY BE PRODUCED WITHOUT PRIOR  
PERMISSION IN WRITING FROM BROOKS / MURRAY ARCHITECTS.

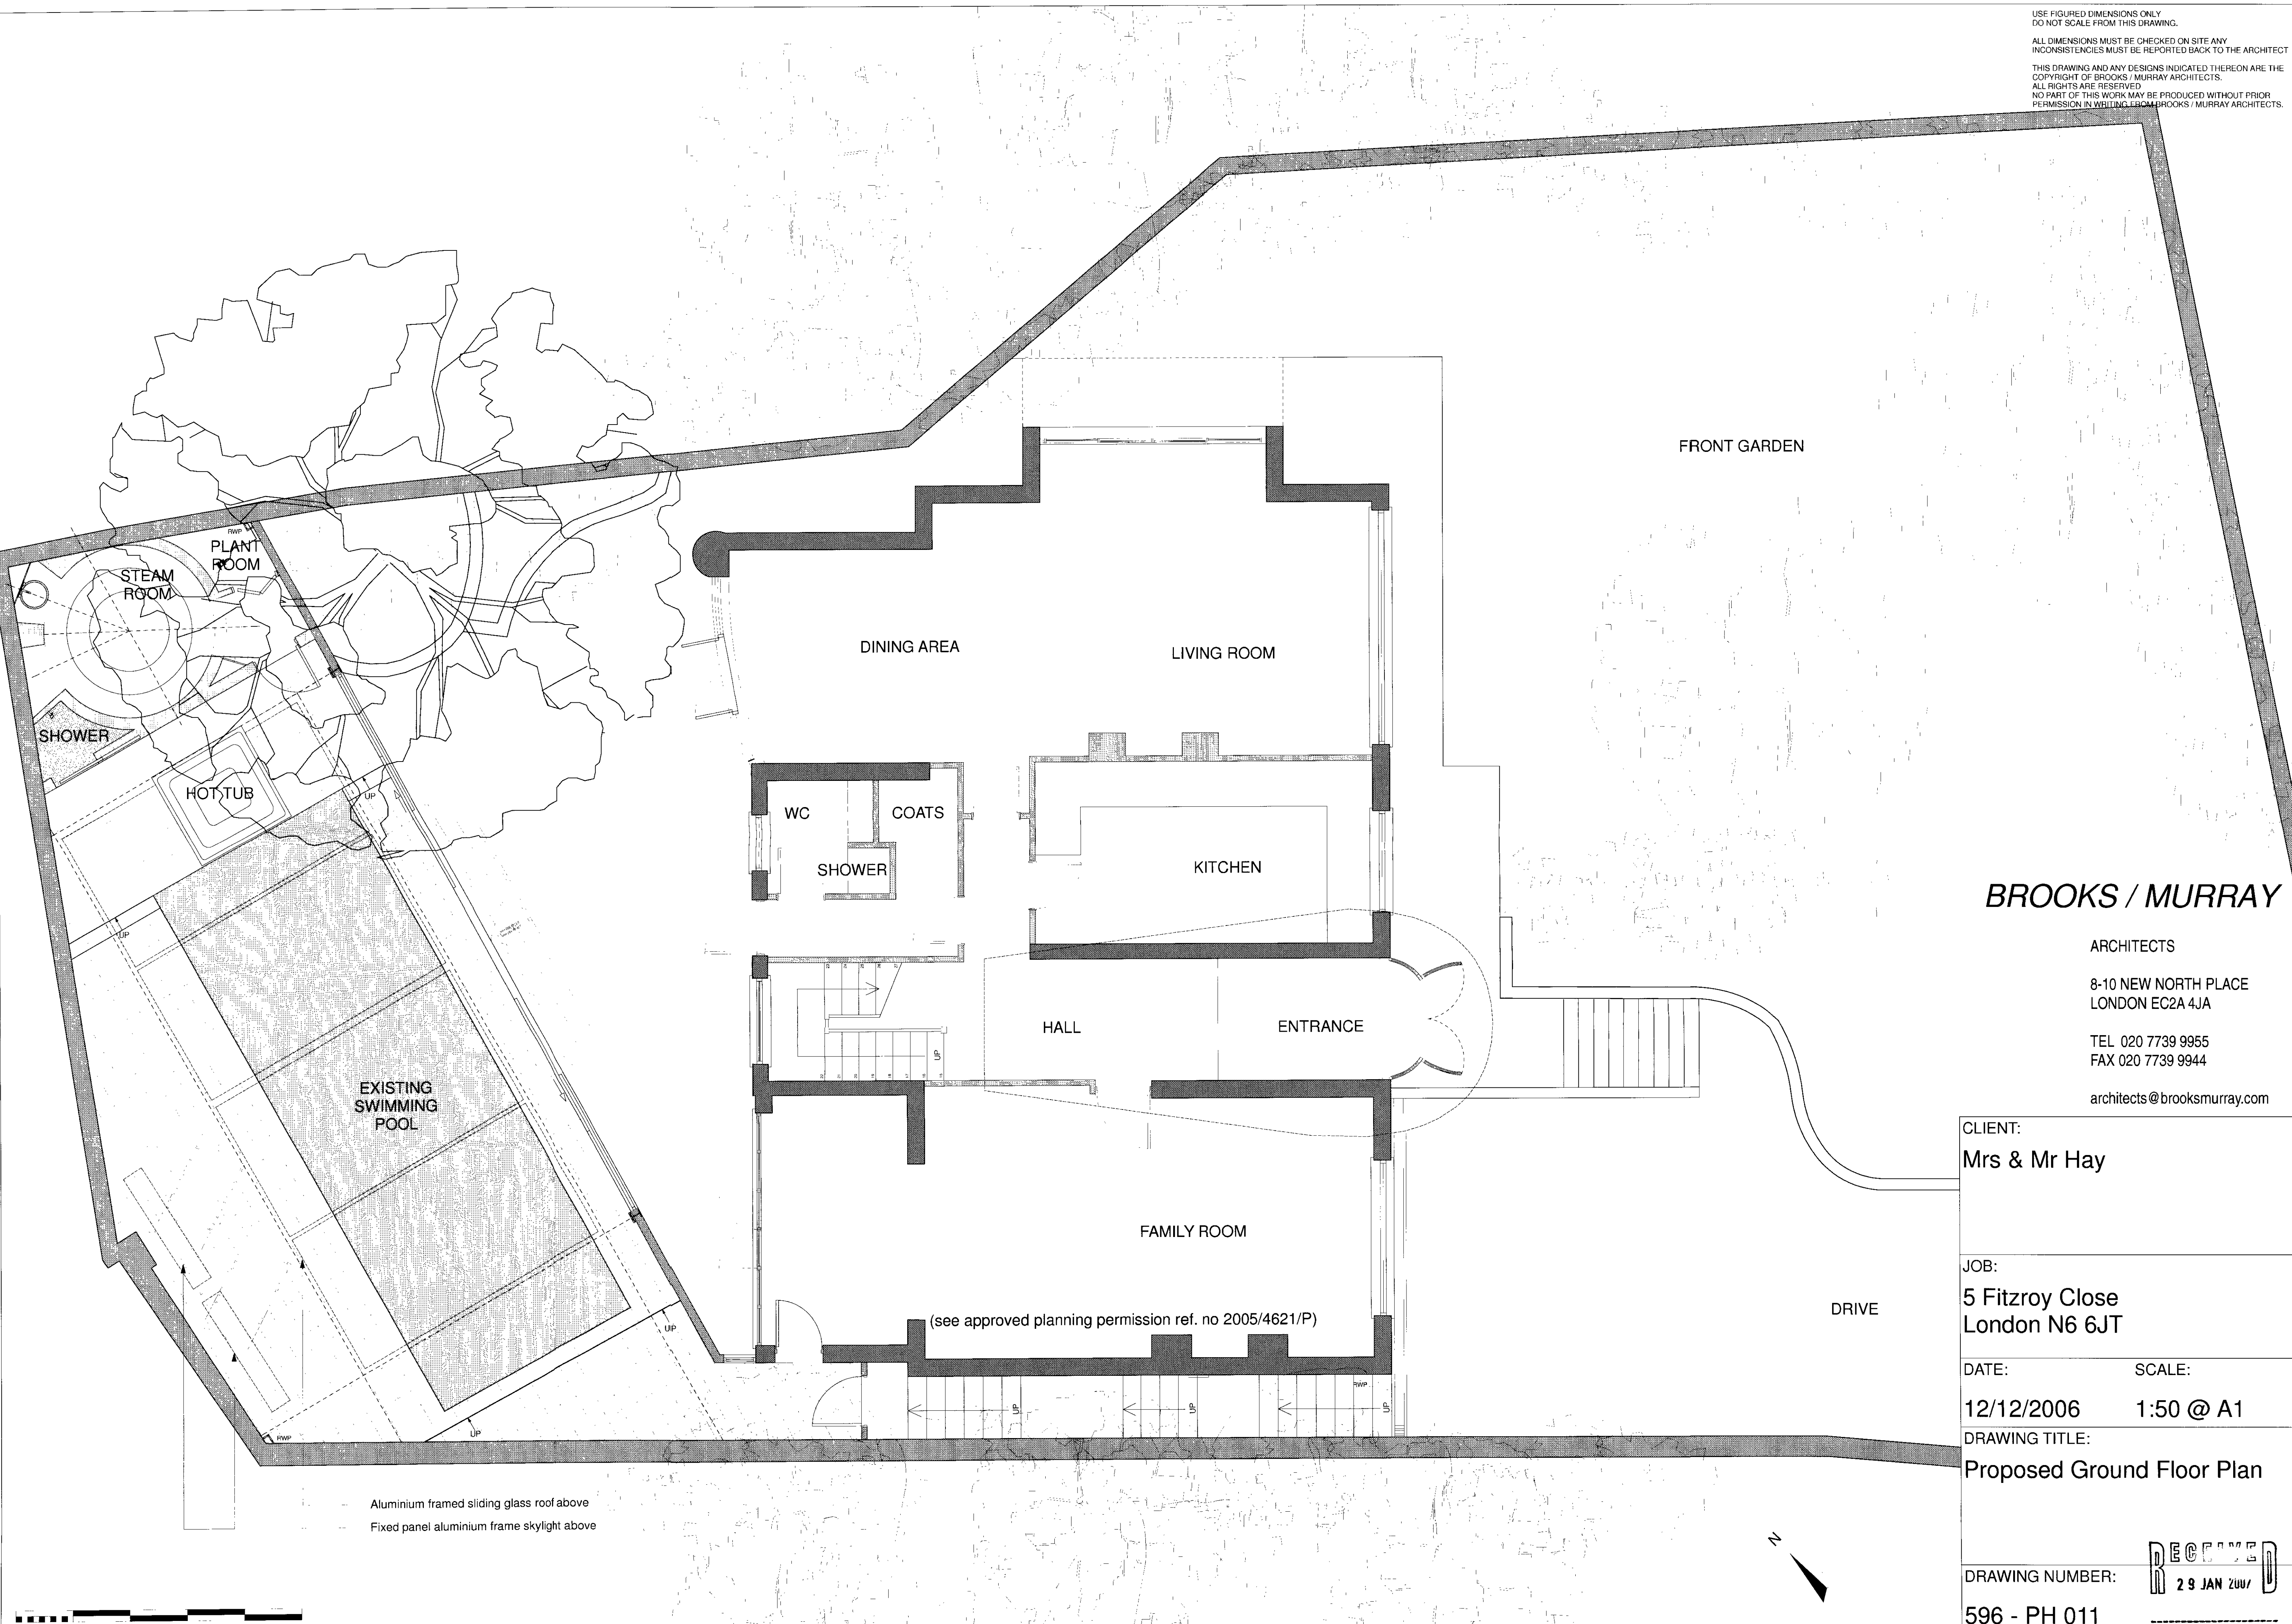

**BROOKS / MURRAY**

ARCHITECTS

8-10 NEW NORTH PLACE  
LONDON EC2A 4JA

TEL 020 7739 9955  
FAX 020 7739 9944

architects@brooksmurray.com

CLIENT:

Mrs & Mr Hay

JOB:

5 Fitzroy Close  
London N6 6JT

DATE:

12/12/2006

SCALE:

1:50 @ A1

DRAWING TITLE:

Proposed Ground Floor Plan

DRAWING NUMBER:

596 - PH 011

RECEIVED  
29 JAN 2007

USE FIGURED DIMENSIONS ONLY  
DO NOT SCALE FROM THIS DRAWING.

ALL DIMENSIONS MUST BE CHECKED ON SITE ANY  
INCONSISTENCIES MUST BE REPORTED BACK TO THE ARCHITECT.

THIS DRAWING AND ANY DESIGNS INDICATED THEREON ARE THE  
COPYRIGHT OF BROOKS / MURRAY ARCHITECTS  
ALL RIGHTS ARE RESERVED.  
NO PART OF THIS WORK MAY BE PRODUCED WITHOUT PRIOR  
PERMISSION IN WRITING FROM BROOKS / MURRAY ARCHITECTS.

- Green flat roof 3% fall as indicated
- Fixed panel aluminium frame skylight
- Metal gutter fall as indicated
- Aluminium framed sliding glass roof
- Internal rain water pipe
- Metal gutter fall as indicated
- Up-stand wall with metal coping

FRONT GARDEN

PATIO

DRIVE

**BROOKS / MURRAY**

ARCHITECTS

8-10 NEW NORTH PLACE  
LONDON EC2A 4JA

TEL 020 7739 9955  
FAX 020 7739 9944

architects@brooksmurray.com

CLIENT:

Mrs & Mr Hay

JOB:

5 Fitzroy Close  
London N6 6JT

DATE:

12/12/2006

SCALE:

1:50 @ A1

DRAWING TITLE:

Proposed Roof Plan As Granted  
Planning Permission For Main  
House

DRAWING NUMBER:

596 - PH 013

RECEIVED  
29 JAN 2007


0 1 2 3 4 5





USE FIGURED DIMENSIONS ONLY  
DO NOT SCALE FROM THIS DRAWING.

ALL DIMENSIONS MUST BE CHECKED ON SITE ANY  
INCONSISTENCIES MUST BE REPORTED BACK TO THE ARCHITECT.


THIS DRAWING AND ANY DESIGNS INDICATED THEREON ARE THE  
COPYRIGHT OF BROOKS / MURRAY ARCHITECTS.  
ALL RIGHTS ARE RESERVED.  
NO PART OF THIS WORK MAY BE PRODUCED WITHOUT PRIOR  
PERMISSION IN WRITING FROM BROOKS / MURRAY ARCHITECTS

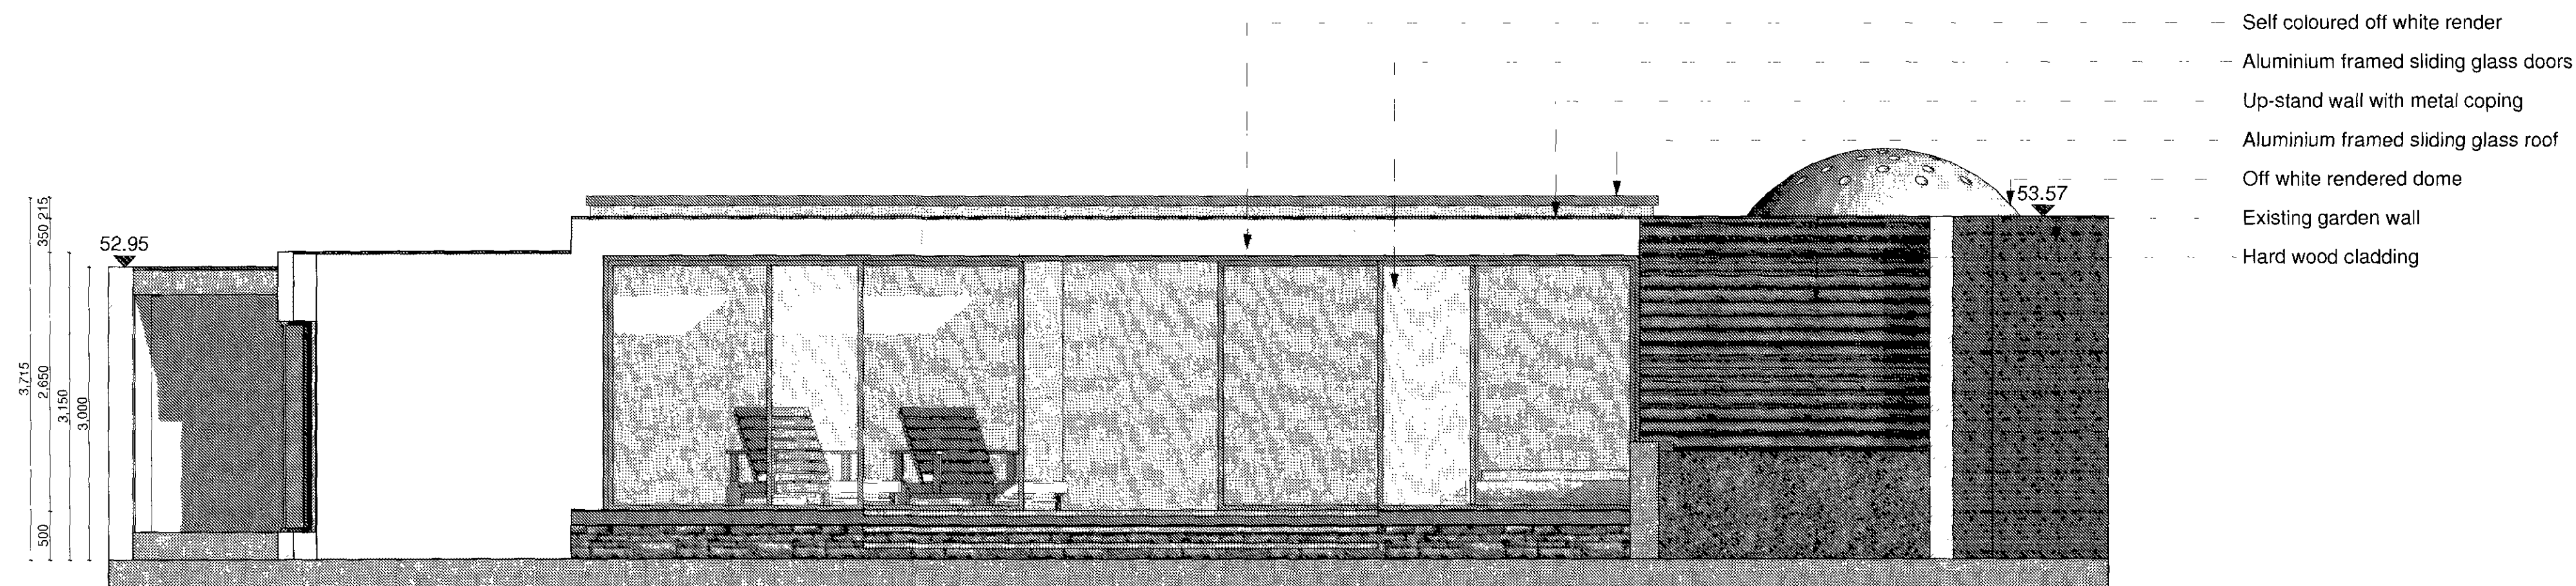

Proposed Elevation

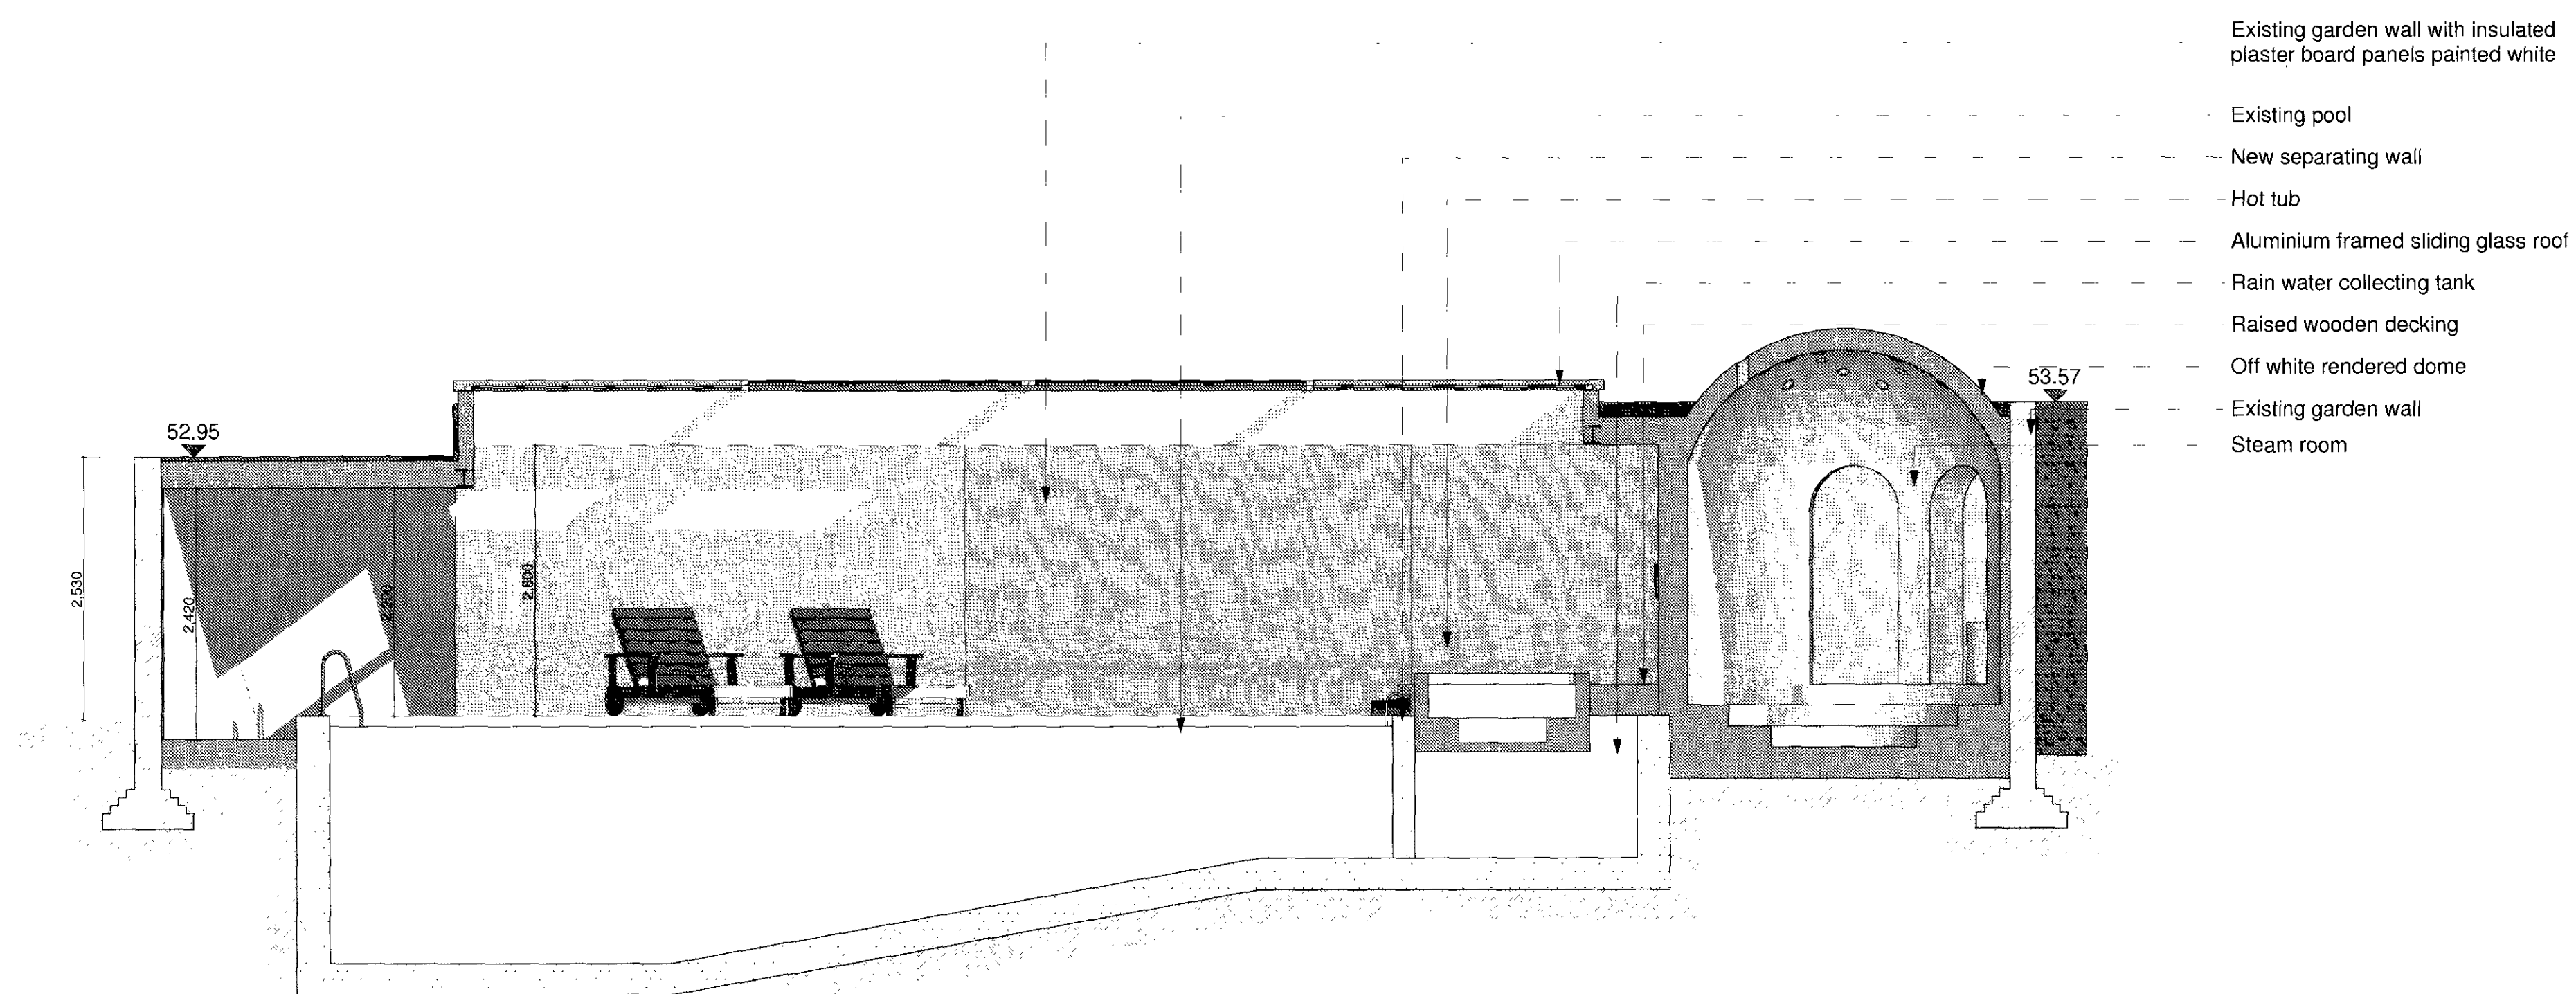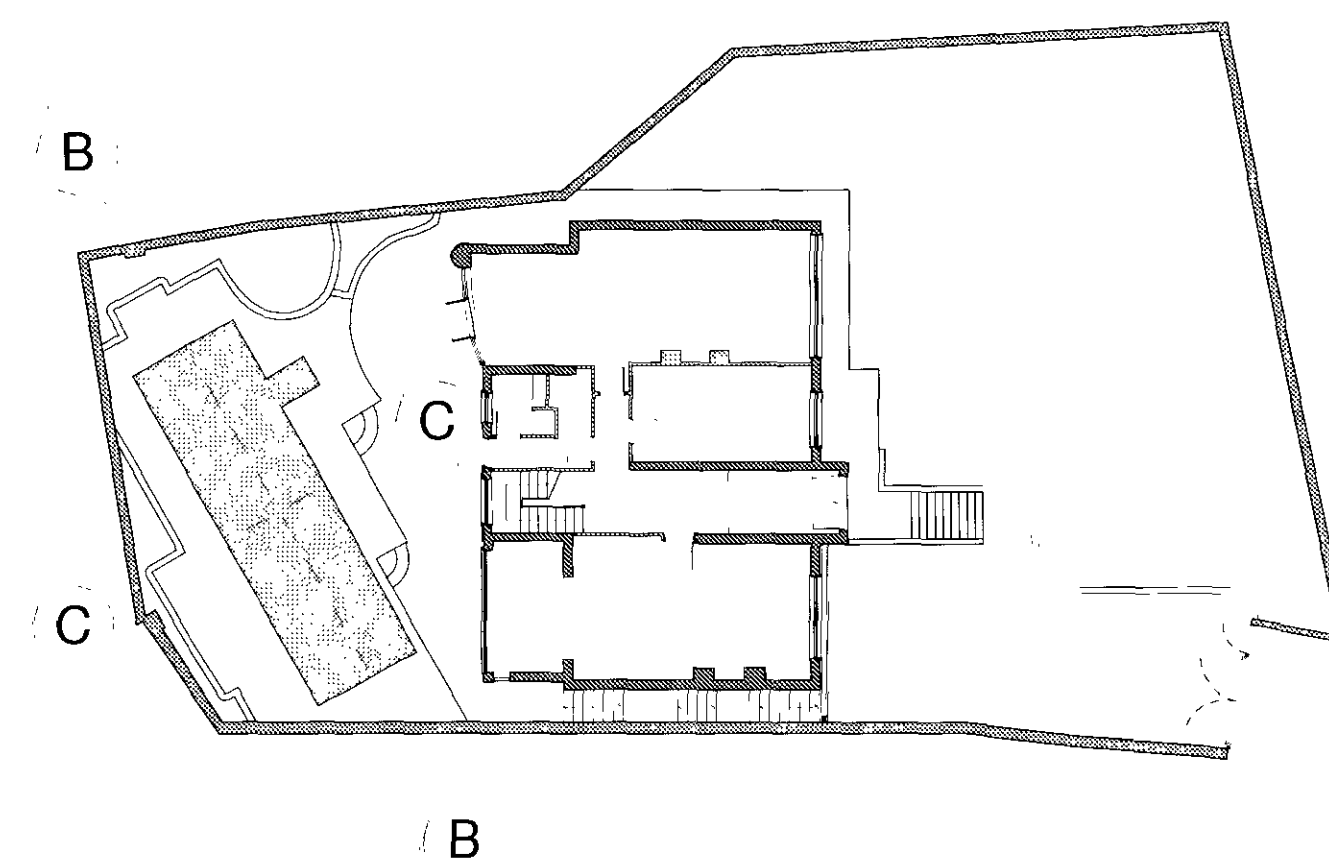

Proposed Section BB

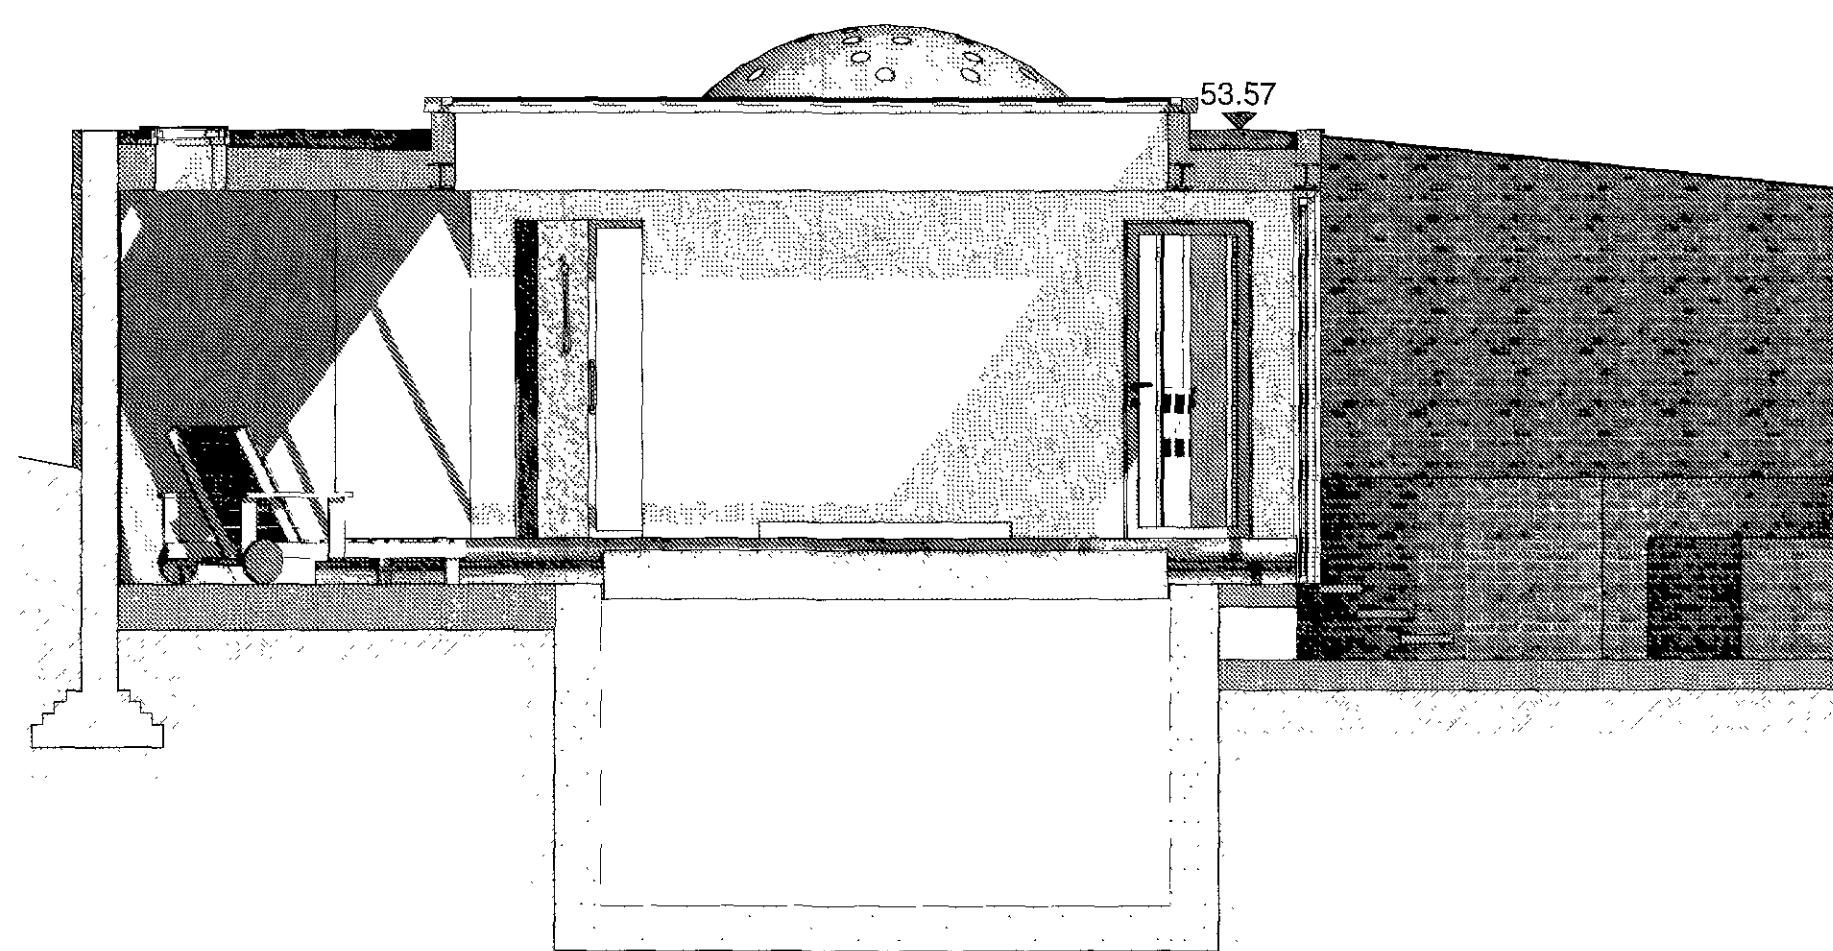

Proposed Section CC

## BROOKS / MURRAY

ARCHITECTS

8-10 NEW NORTH PLACE  
LONDON EC2A 4JA

TEL 020 7739 9955  
FAX 020 7739 9944

architects@brooksmurray.com

CLIENT:

Mrs & Mr Hay

JOB:

5 Fitzroy Close  
London N6 6JT

DATE:

12/12/2006

SCALE:

1:50 @ A1

DRAWING TITLE:

Proposed Elevation and  
Proposed Sections BB & CC

DRAWING NUMBER:

596 - PH 021

RECEIVED  
29 JAN 2007






USE FIGURED DIMENSIONS ONLY  
DO NOT SCALE FROM THIS DRAWING.

ALL DIMENSIONS MUST BE CHECKED ON SITE ANY  
INCONSISTENCIES MUST BE REPORTED BACK TO THE ARCHITECT.

THIS DRAWING AND ANY DESIGNS INDICATED THEREON ARE THE  
COPYRIGHT OF BROOKS / MURRAY ARCHITECTS.  
ALL RIGHTS ARE RESERVED.  
NO PART OF THIS WORK MAY BE PRODUCED WITHOUT PRIOR  
PERMISSION IN WRITING FROM BROOKS / MURRAY ARCHITECTS.

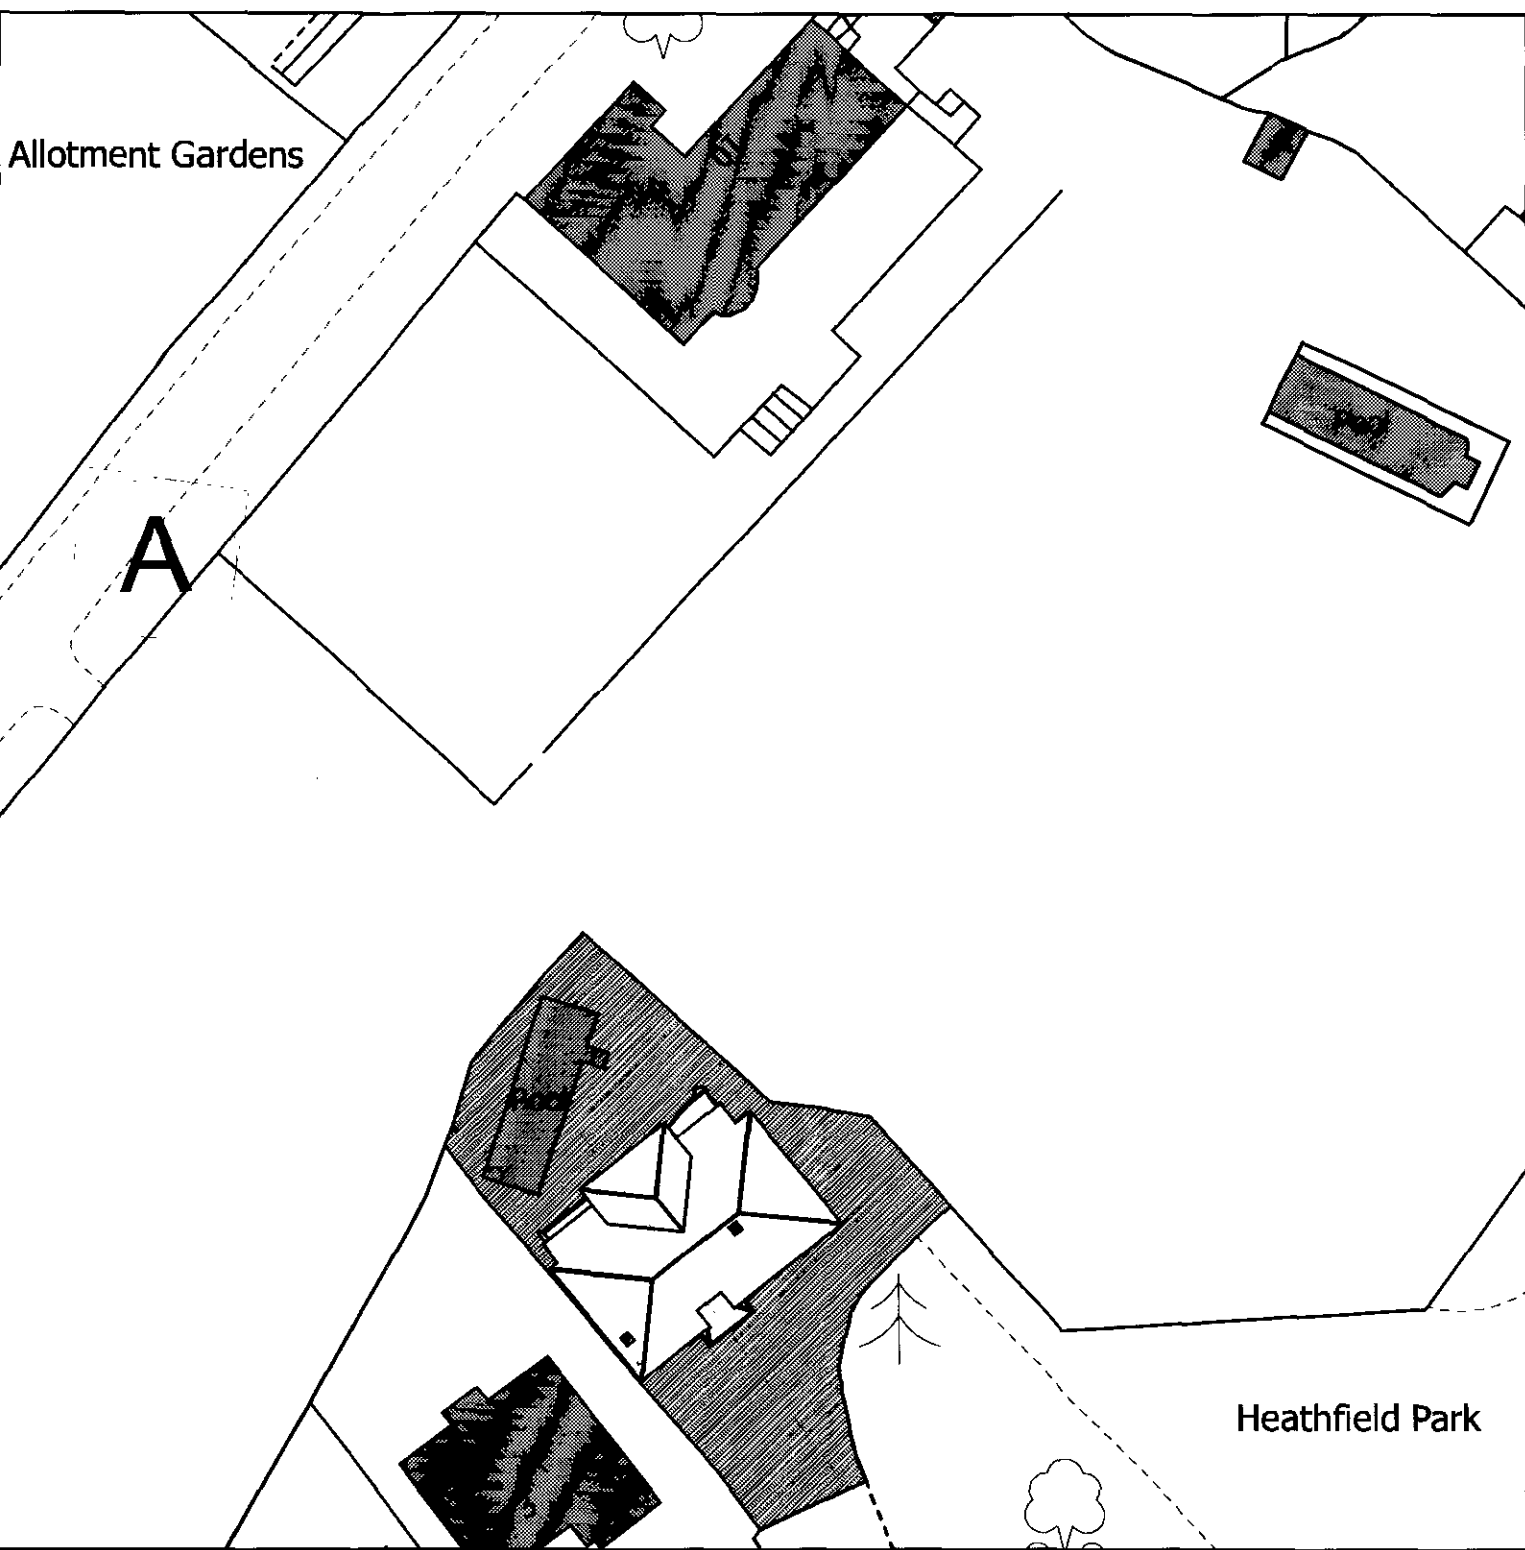


A

**BROOKS / MURRAY**

ARCHITECTS  
8-10 NEW NORTH PLACE  
LONDON EC2A 4JA  
TEL 020 7739 9955  
FAX 020 7739 9944  
architects@brooksmurray.com


FITZROY CLOSE

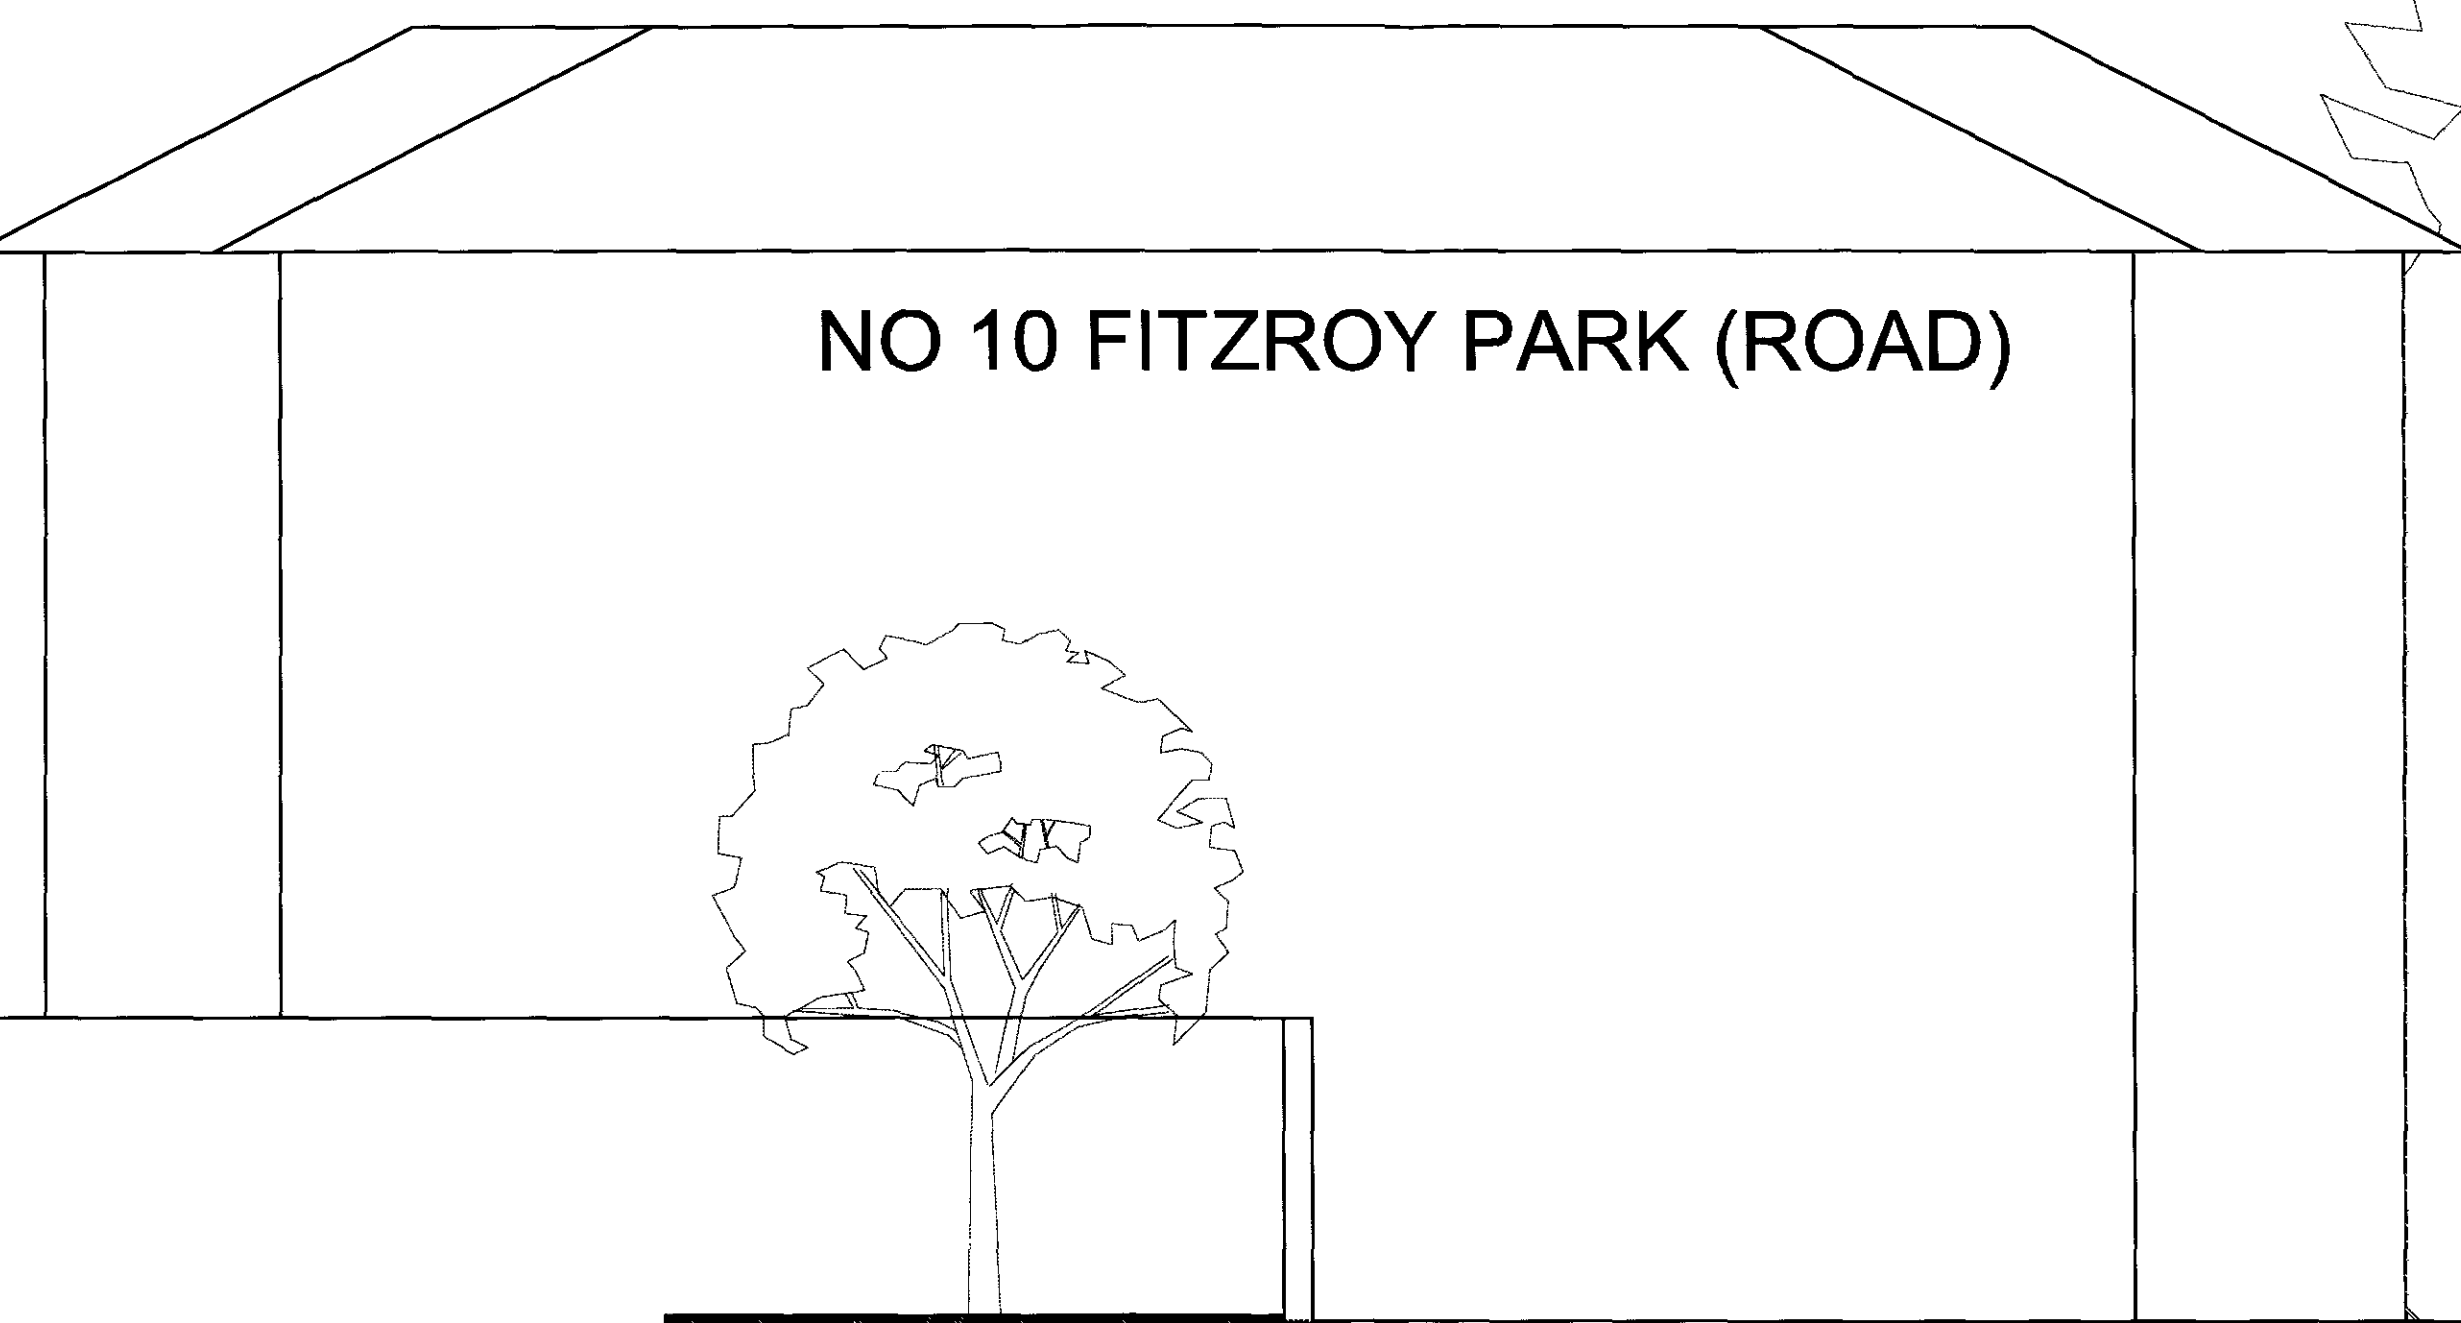

FITZROY PARK (ROAD)

GARDEN NO 10

No 5 FITZROY CLOSE

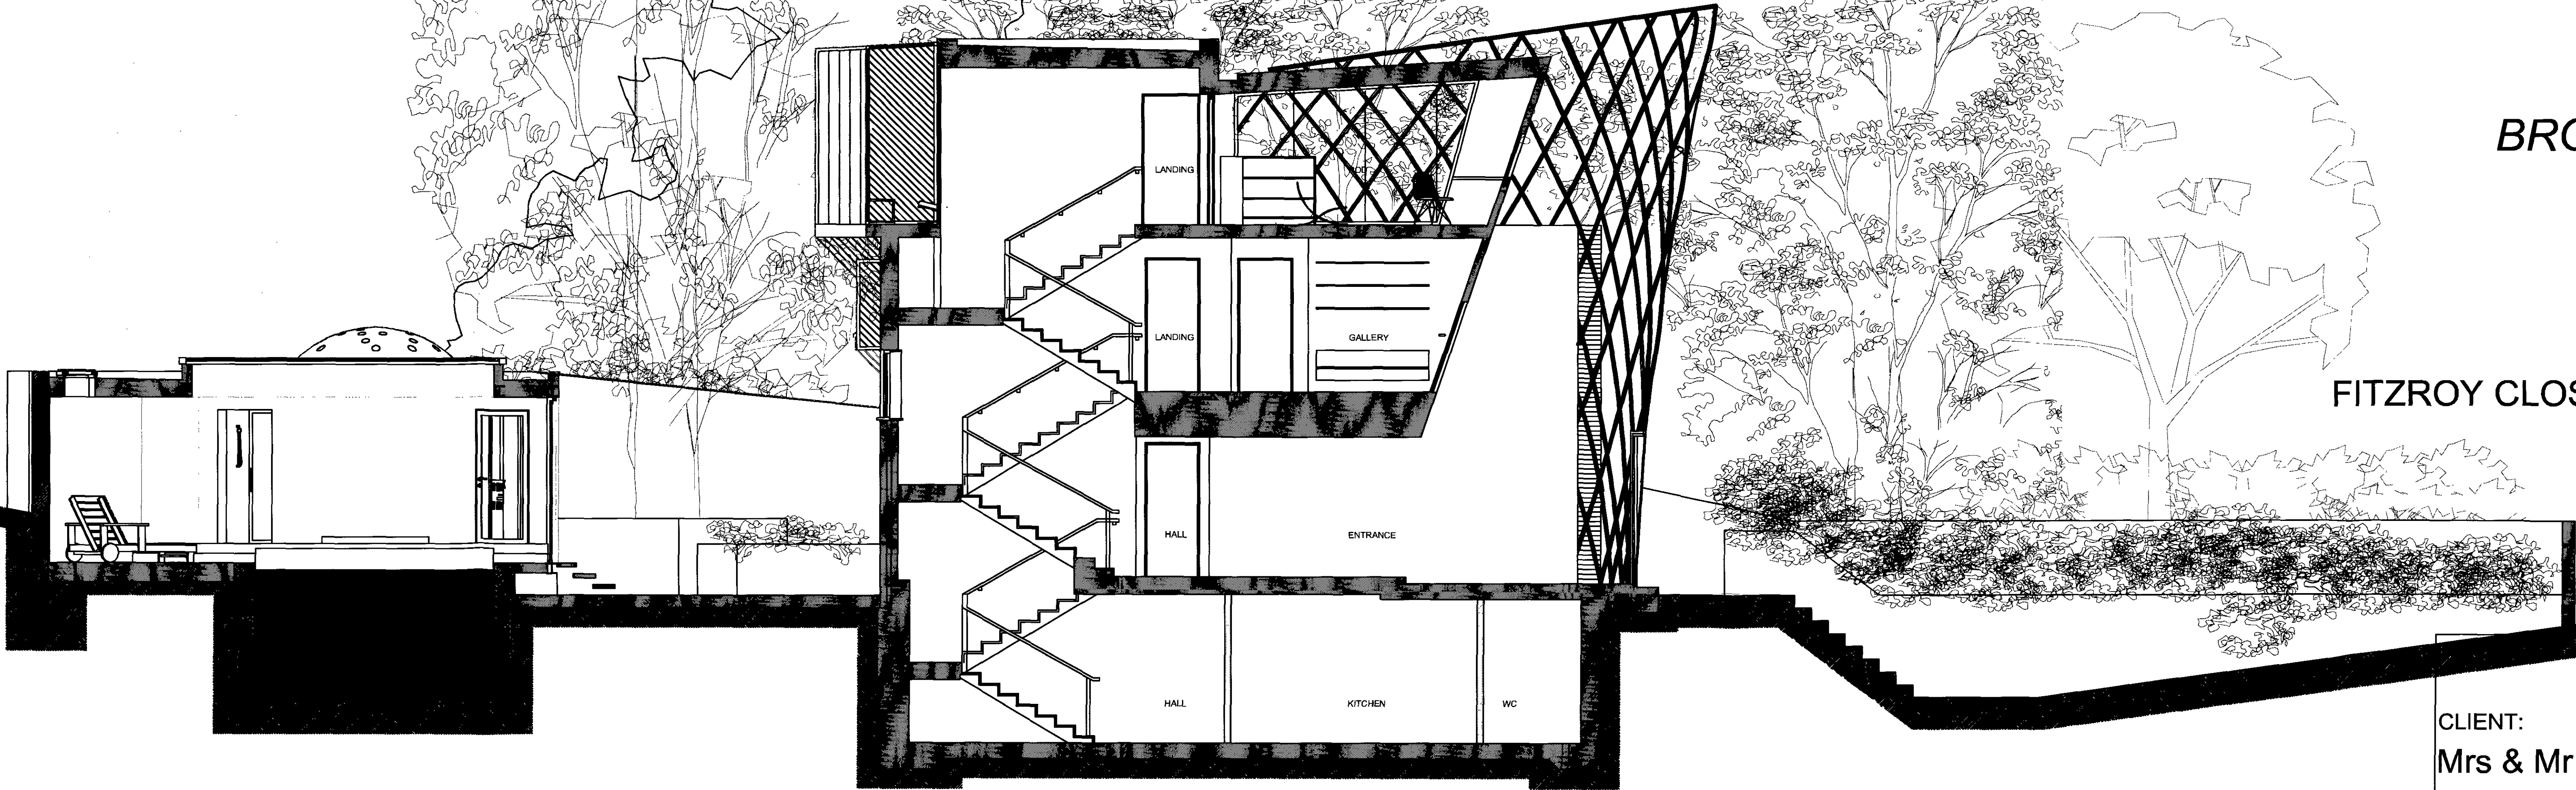

Proposed Site Section AA

CLIENT:  
Mrs & Mr Hay

JOB:  
5 Fitzroy Close  
London N6 6JT

DATE: 12/12/2006  
SCALE: 1:50 @ A0+

DRAWING TITLE:  
Proposed Site Section AA

RECEIVED  
29 JAN 2007

DRAWING NUMBER:

596 - PH 026

0 1 2 3 4 5 6 7 8 9 10