



ROOF PLAN

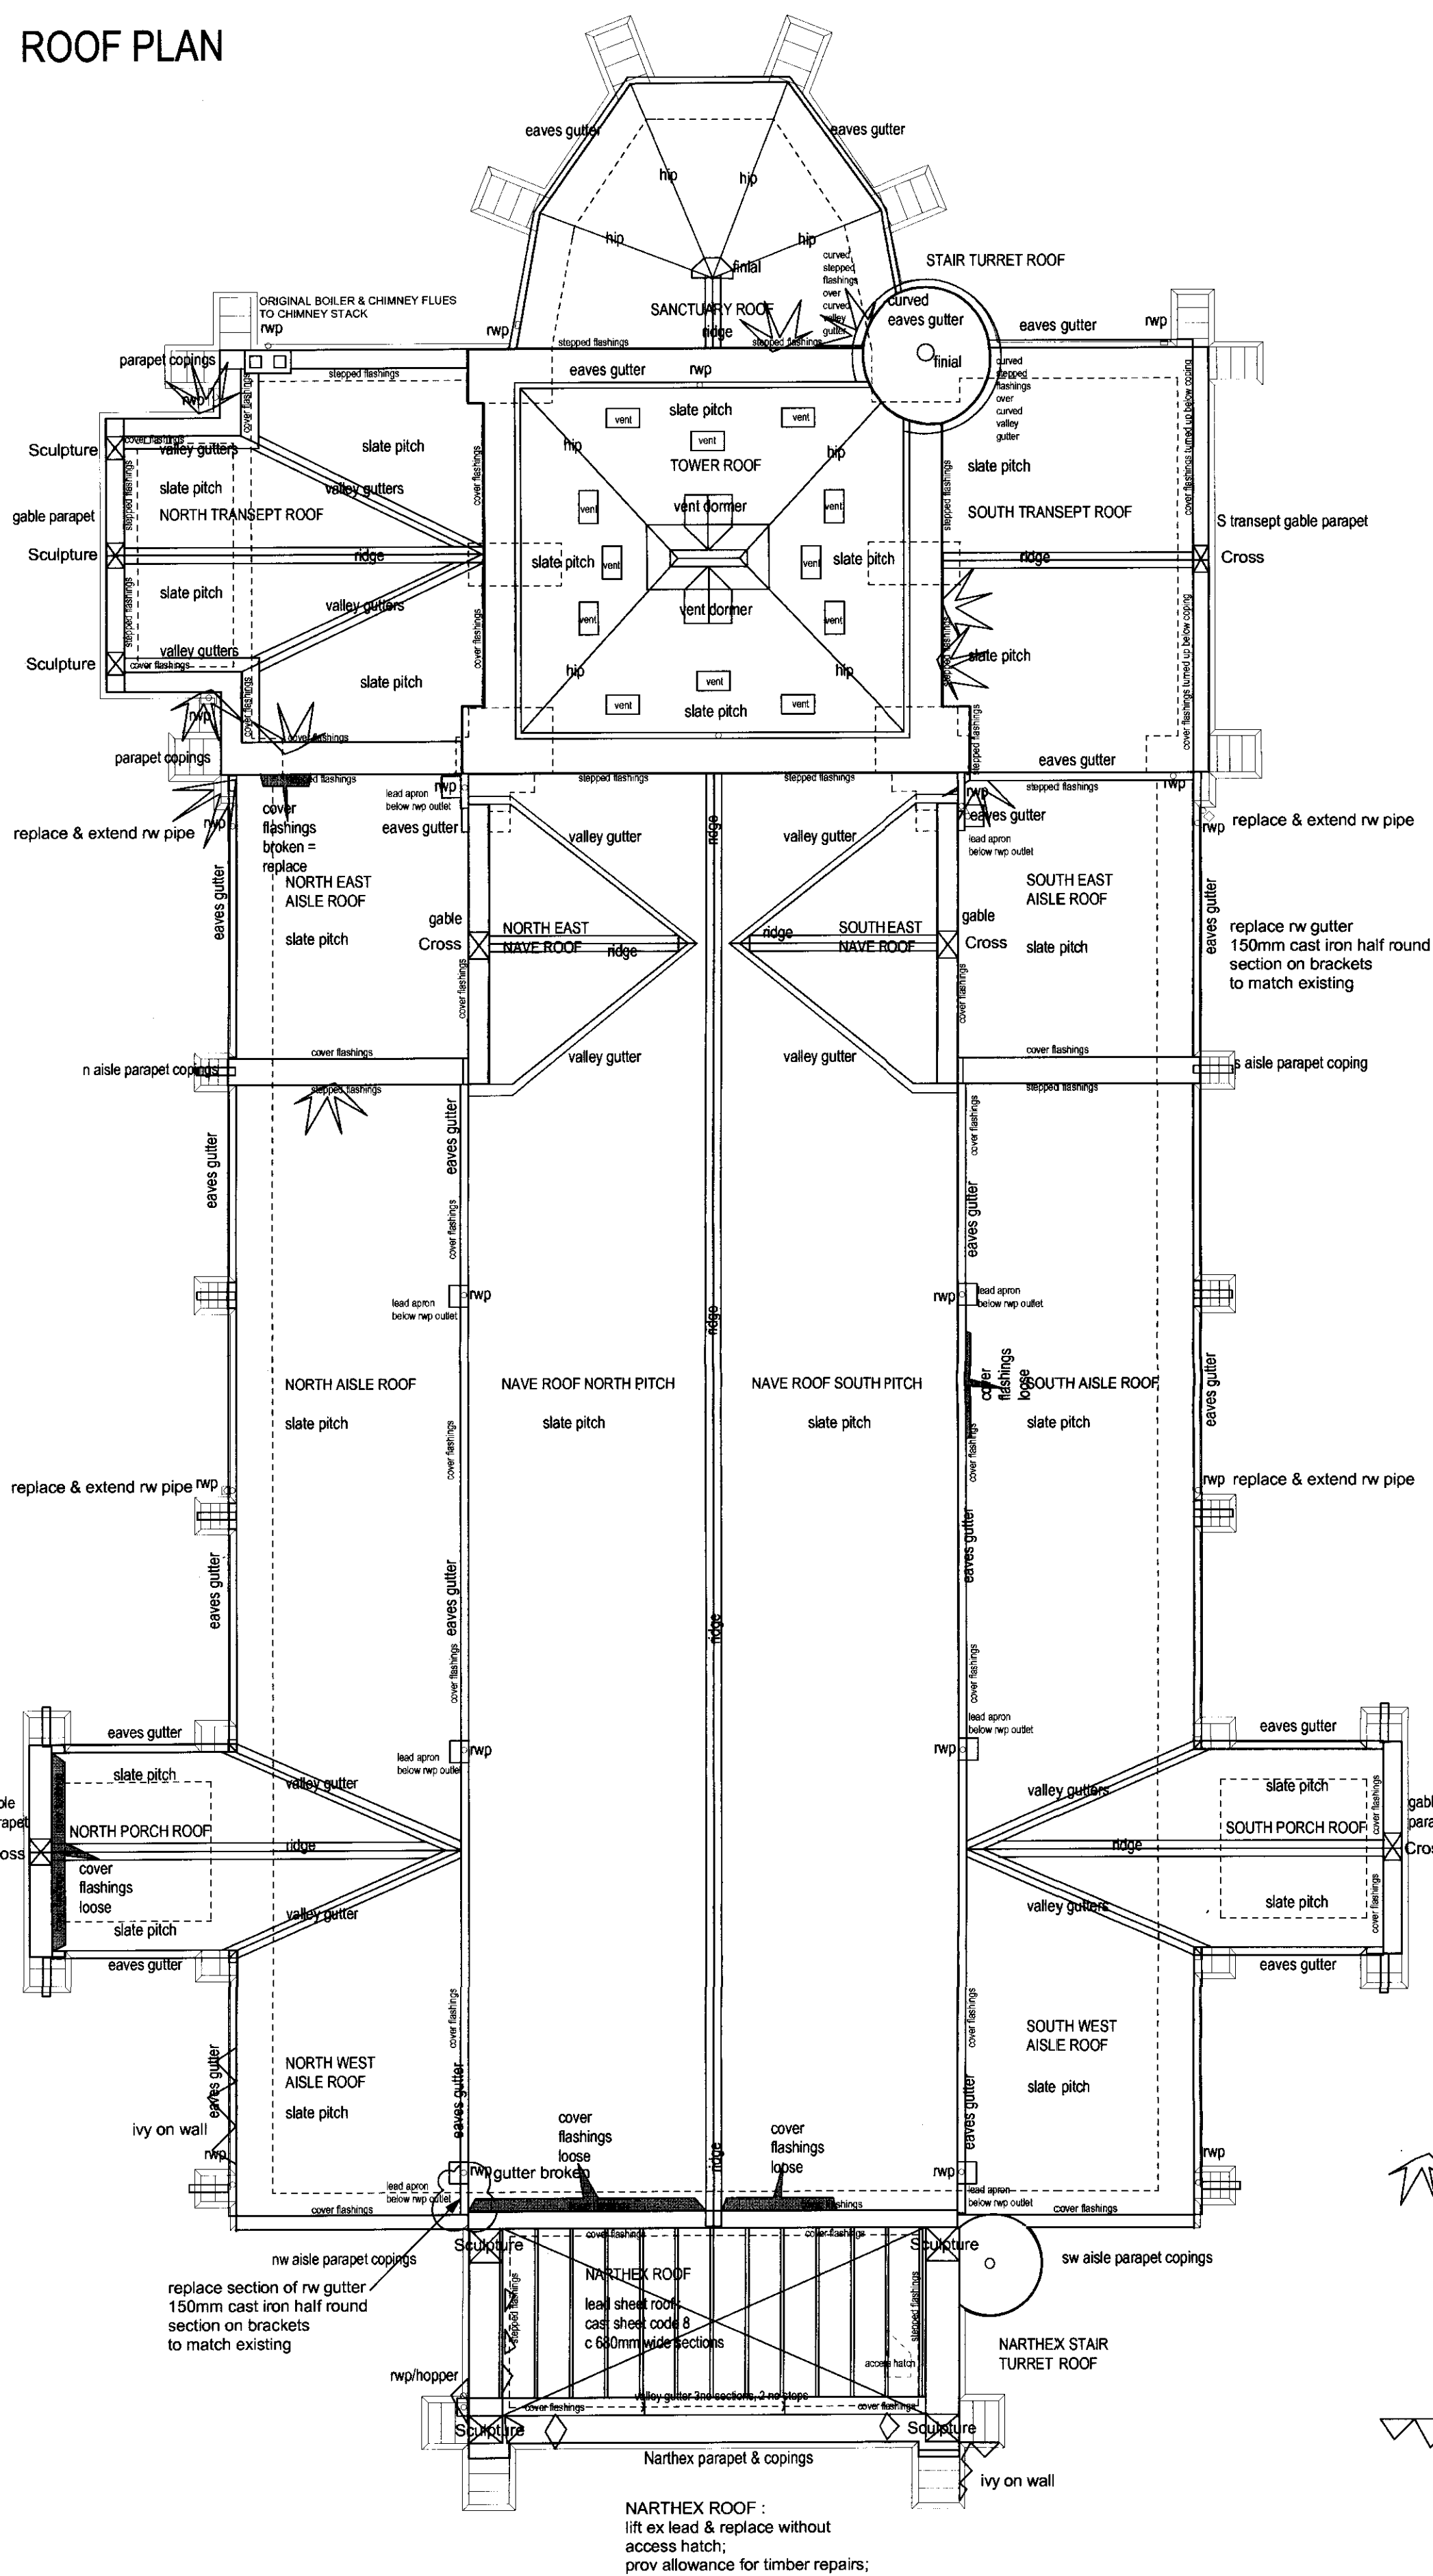

ROOF STRUCTURE PLAN

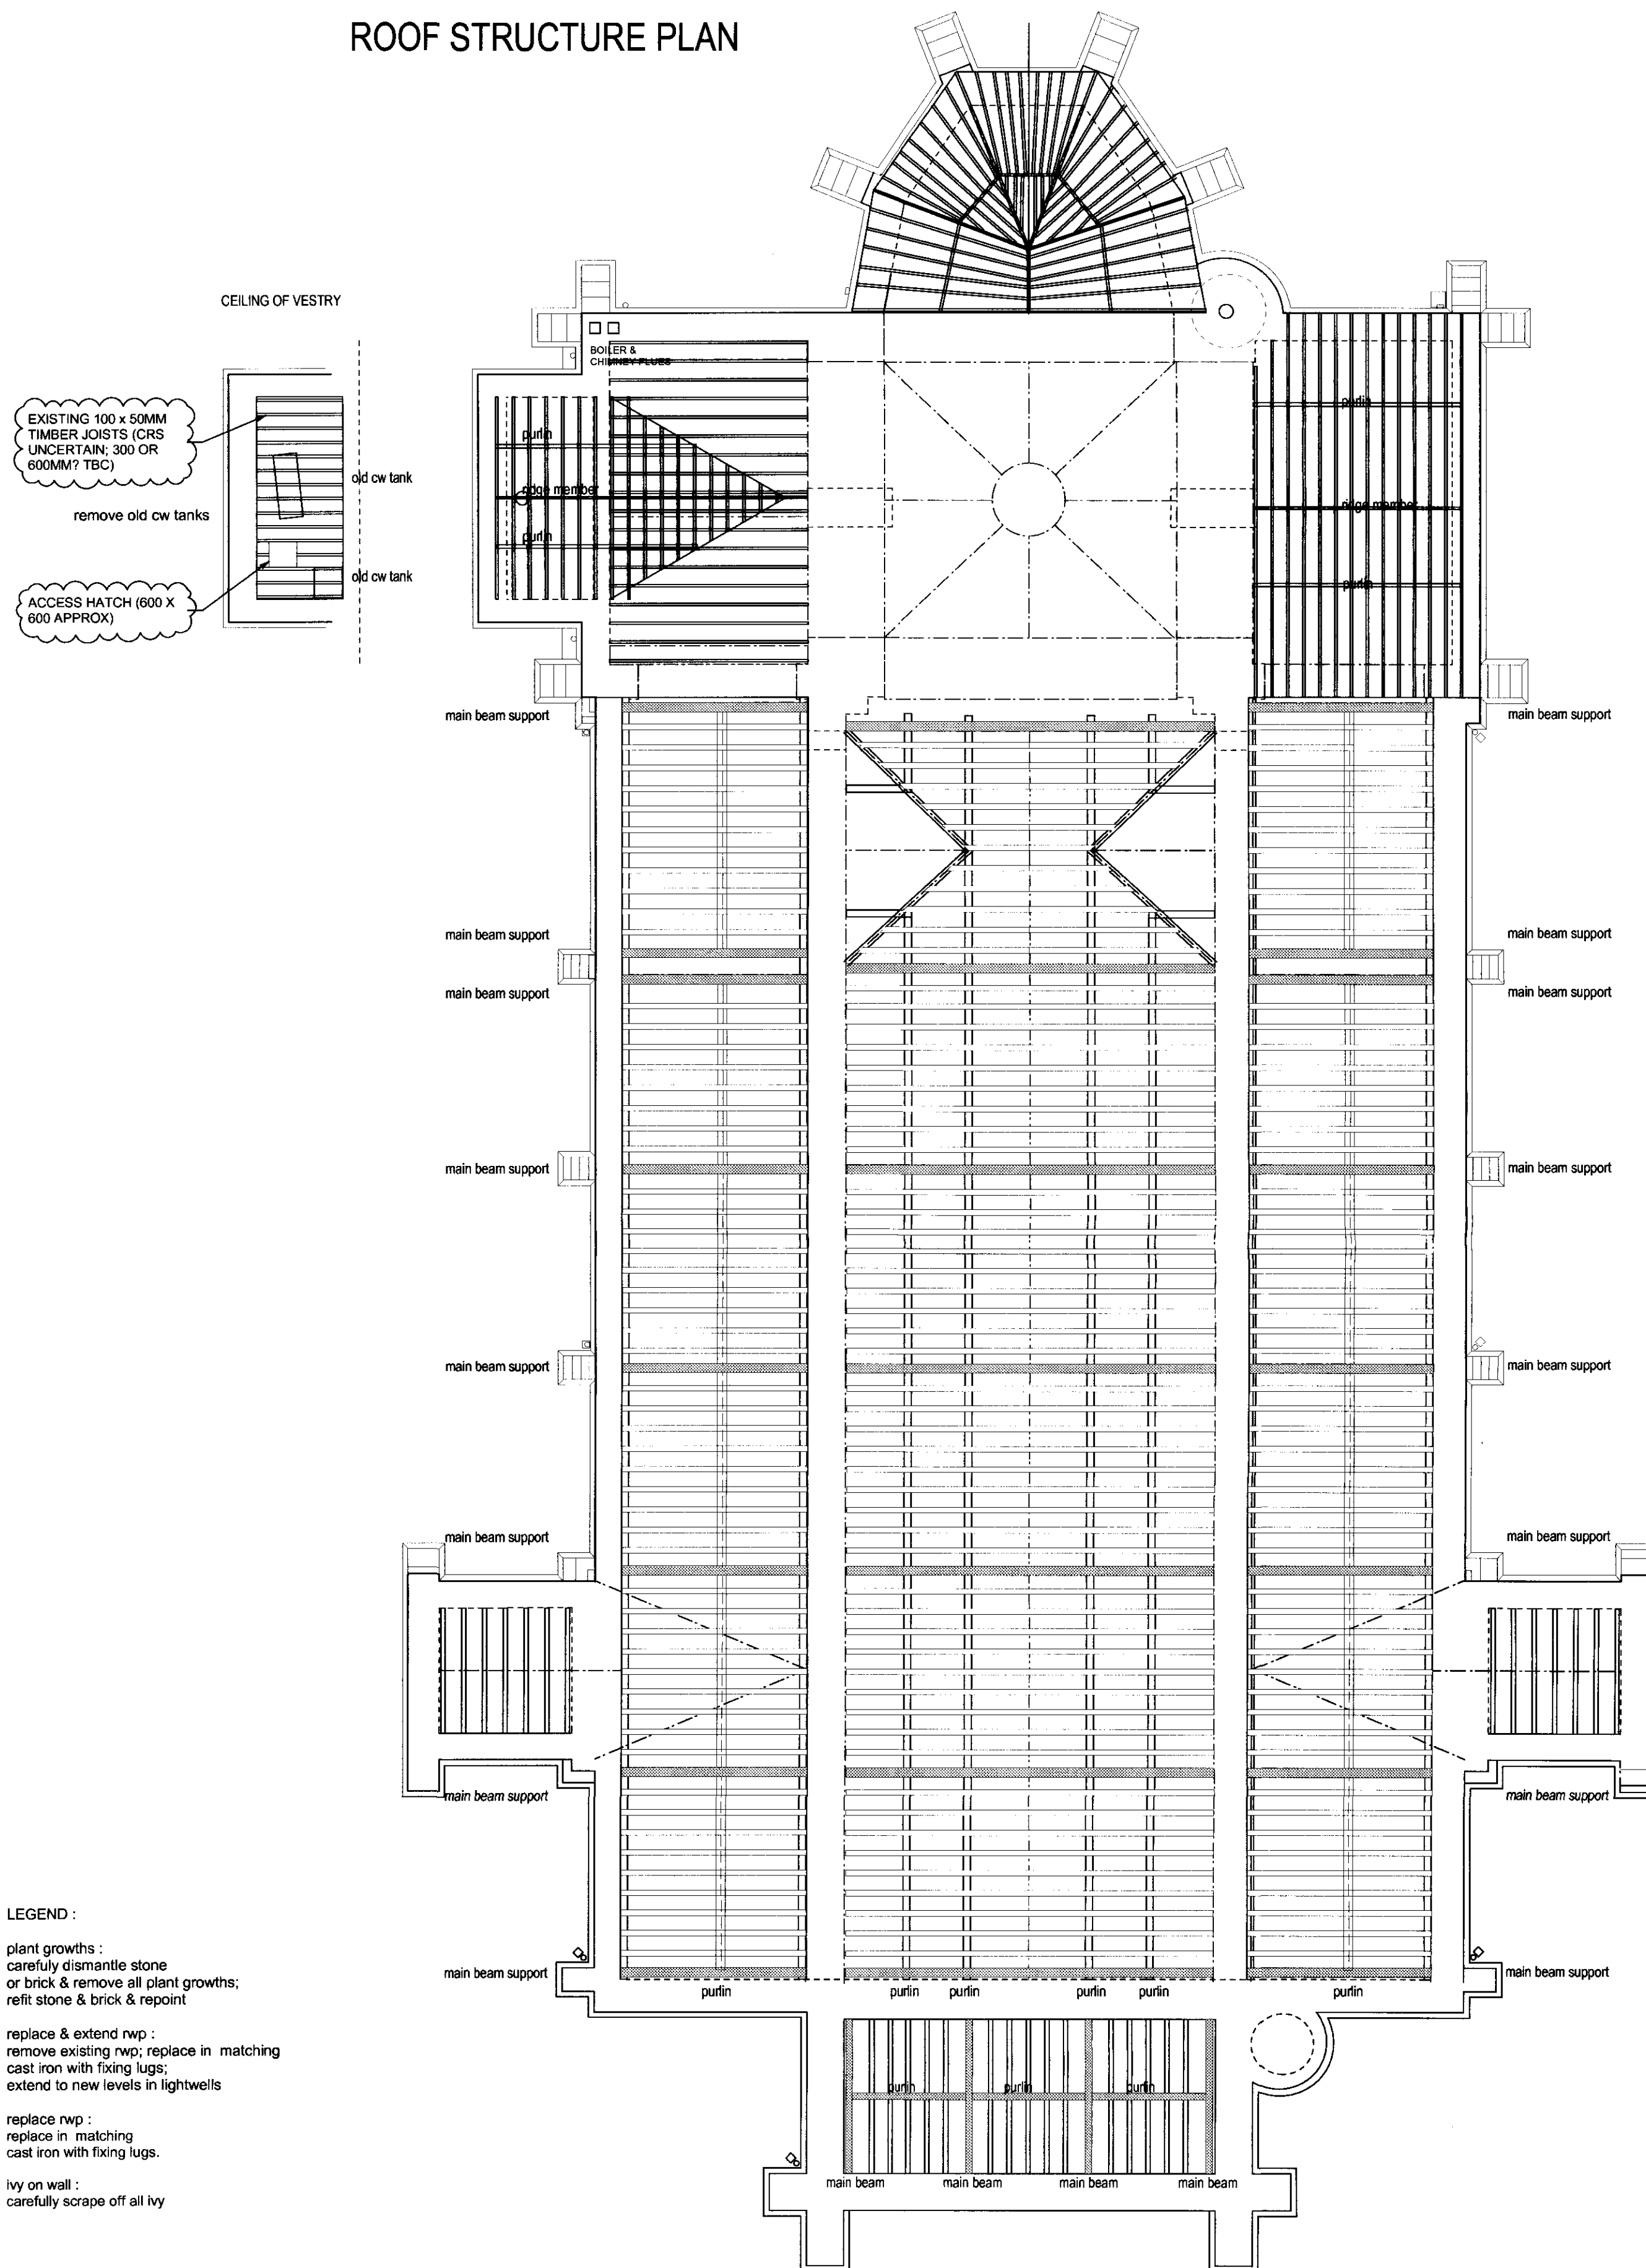

NOTES

1. Do not scale from drawing, use figured dimensions only after checking. Report any discrepancies or omissions to architect before ordering materials or putting work in hand.

2. Where any drawing is to be read in conjunction with any other drawing, including a specialist's drawing, the two drawings shall be cross-checked and any discrepancies in the work shown, including the dimensions, reported to the architect before the work is put in hand.

3. Where work to an existing building is involved, figured dimensions shown on drawings including those of specialists, shall be verified by measurement of the building and any discrepancy reported to the architect before the work is put in hand.

LEGEND :

plant growths :
carefully dismantle stone
or brick & remove all plant growths;
refit stone & brick & repoint

replace & extend rwp :
remove existing rwp; replace in matching
cast iron with fixing lugs;
extend to new levels in lightwells

replace rwp :
replace in matching
cast iron with fixing lugs.

ivy on wall :
carefully scrape off all ivy

NARTHEX ROOF :
lift ex lead & replace without
access hatch;
prov allowance for timber repairs;

26 MAR 2007

Rev E : 17.01.07: added notes on vestry ceiling for water tanks

Rev D : 16.10.06: added notes on plants & repair works

Rev C : 14.06.04: added notes on chimney

Rev B : 18.02.03: added access hatch to narthex roof

Rev A : 21.6.00: revised narthex roof finish

ST STEPHENS CHURCH, ROSSLYN HILL, LONDON NW3

ROOF PLANS : AS EXISTING

scale _____ drawn _____ date _____
1 : 100 _____ 6.00


drawing number	rev
2828 / 108	E

ST STEPHENS RESTORATION & PRESERVATION TRUST


This drawing is the property of ARP Anthony Richardson & Partners Ltd. Copyright is reserved on them and the drawing is issued on the condition that it is not copied, reproduced, retained or disclosed to any unauthorized person either wholly or in part without the written consent of the Company.

ARP

SECTION

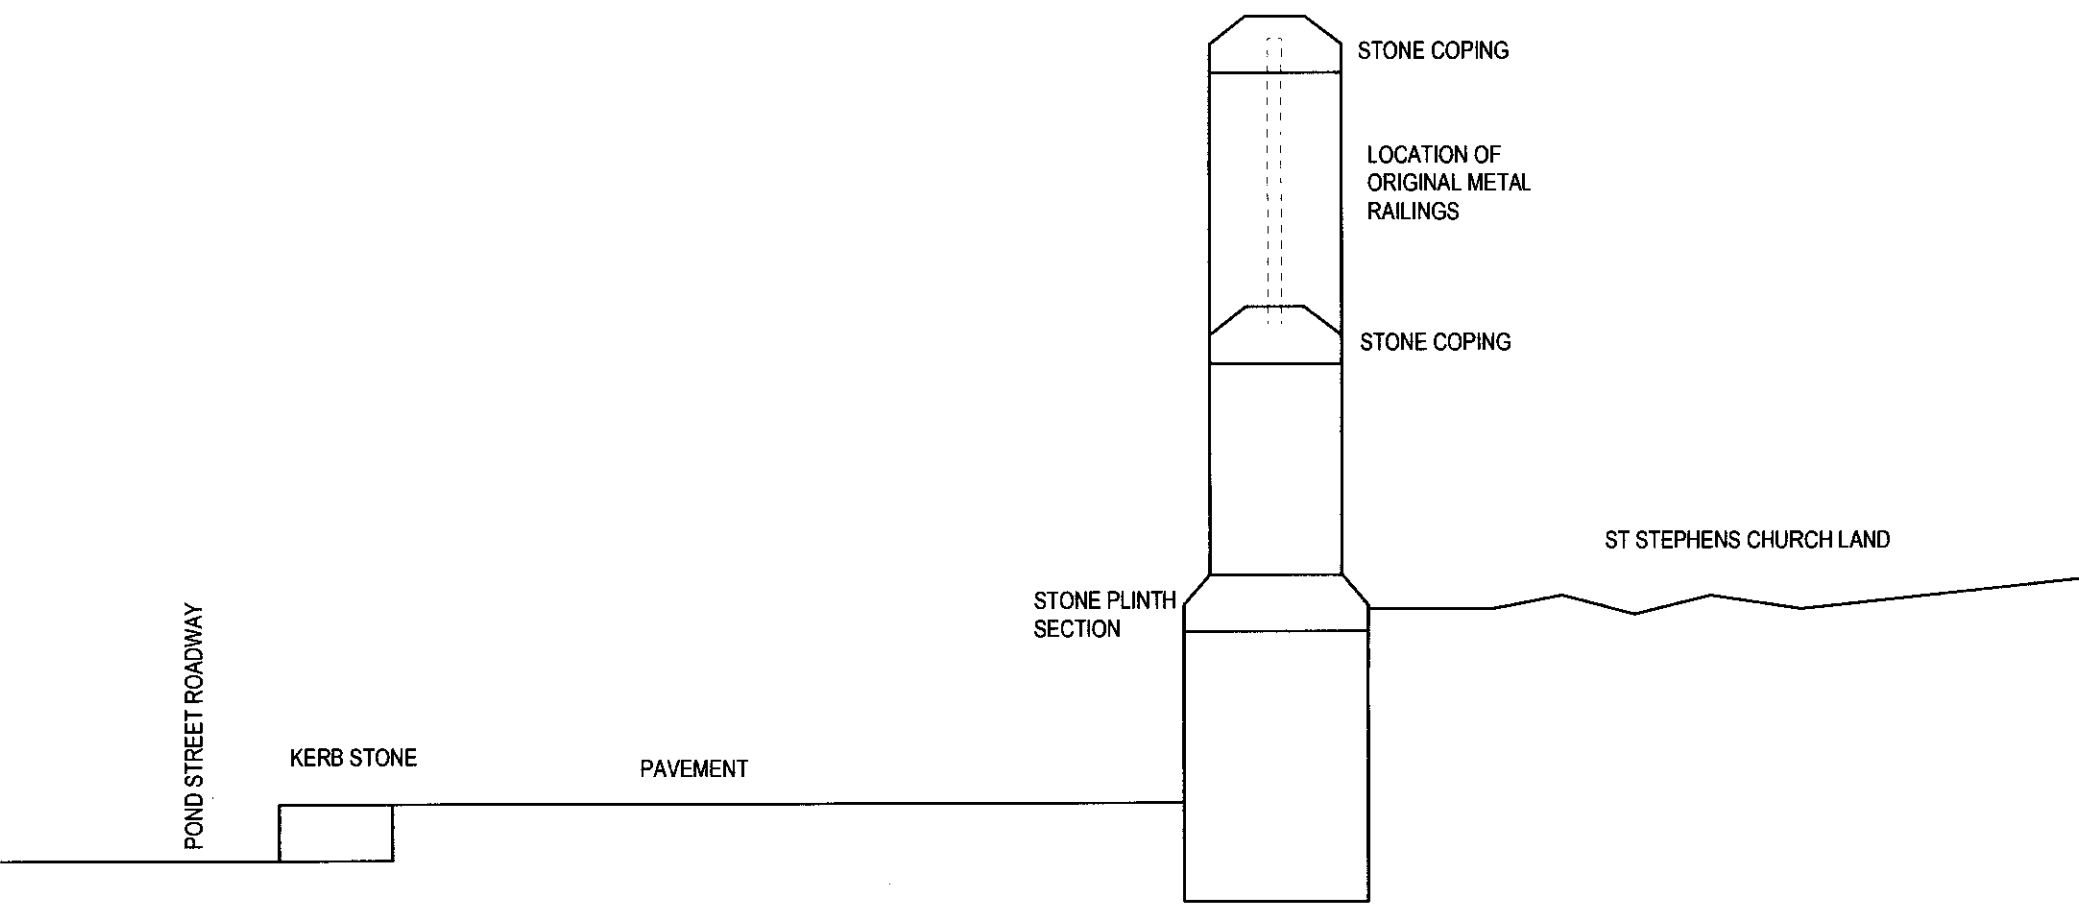


ELEVATION

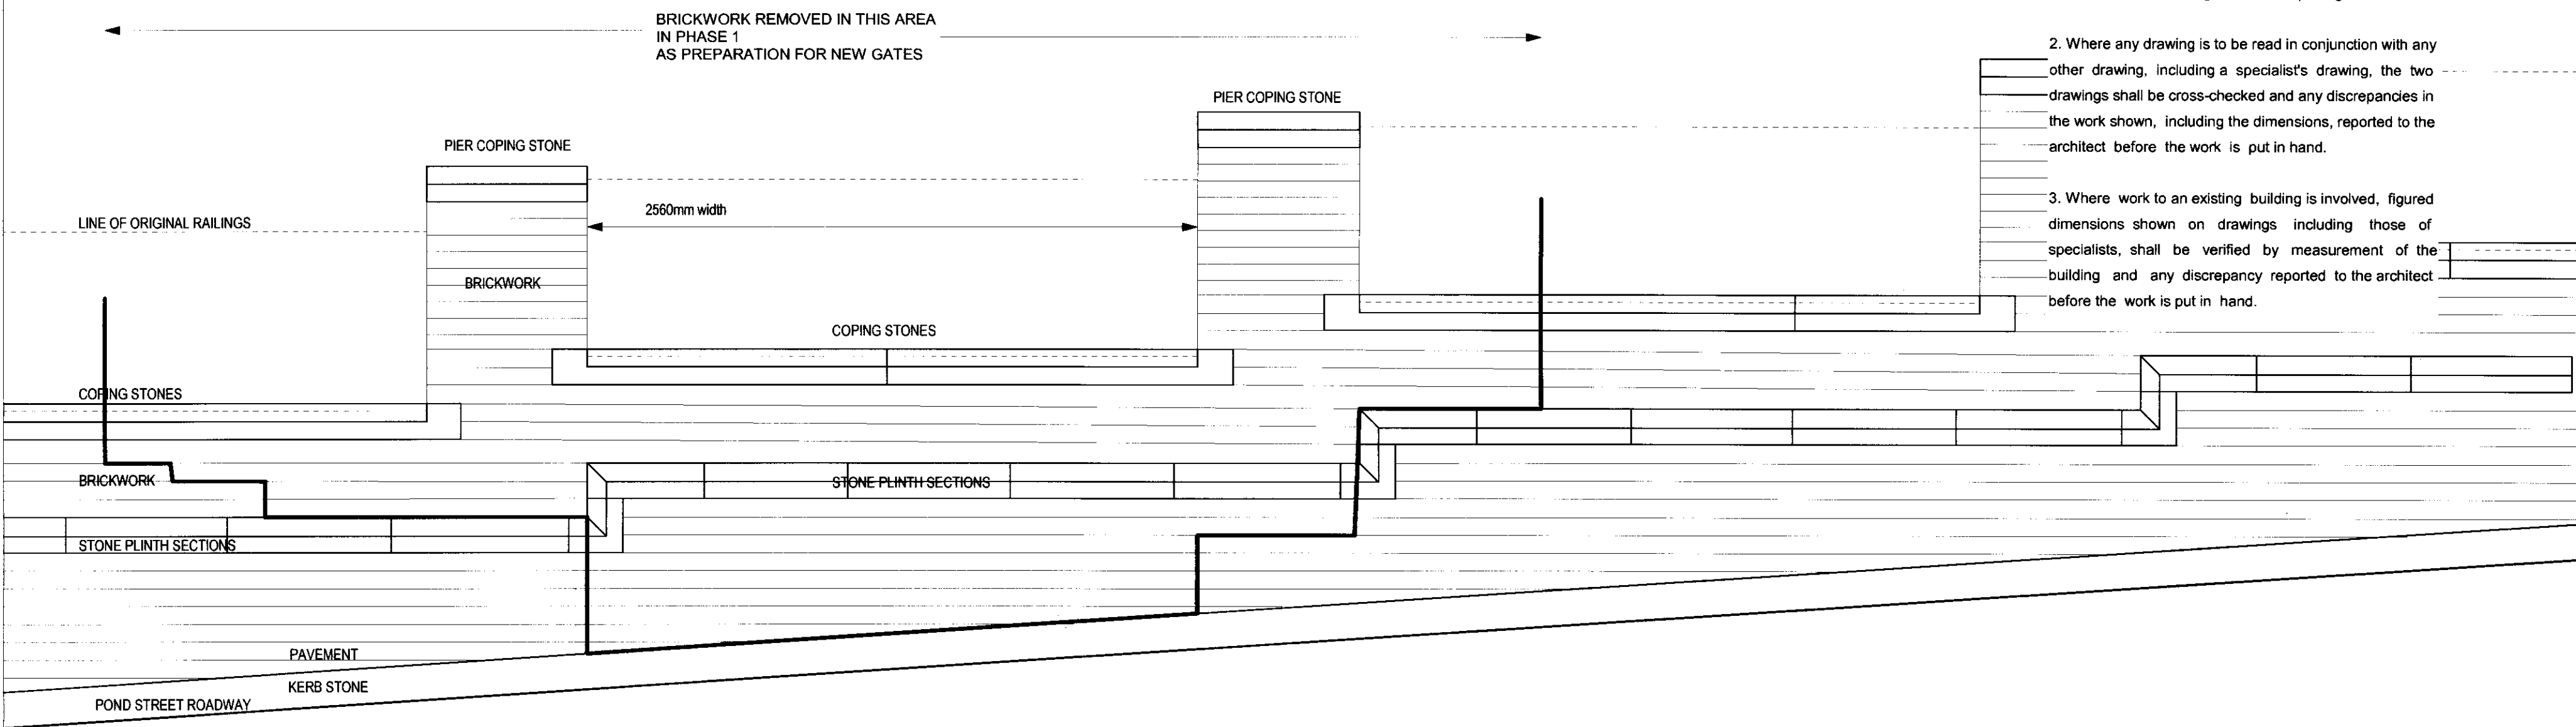


NOTES

1. Do not scale from drawing, use figured dimensions only after checking. Report any discrepancies or omissions to architect before ordering materials or putting work in hand.
2. Where any drawing is to be read in conjunction with any other drawing, including a specialist's drawing, the two drawings shall be cross-checked and any discrepancies in the work shown, including the dimensions, reported to the architect before the work is put in hand.
3. Where work to an existing building is involved, figured dimensions shown on drawings including those of specialists, shall be verified by measurement of the building and any discrepancy reported to the architect before the work is put in hand.

SITE LOCATION PLAN : SCALE : 1:100

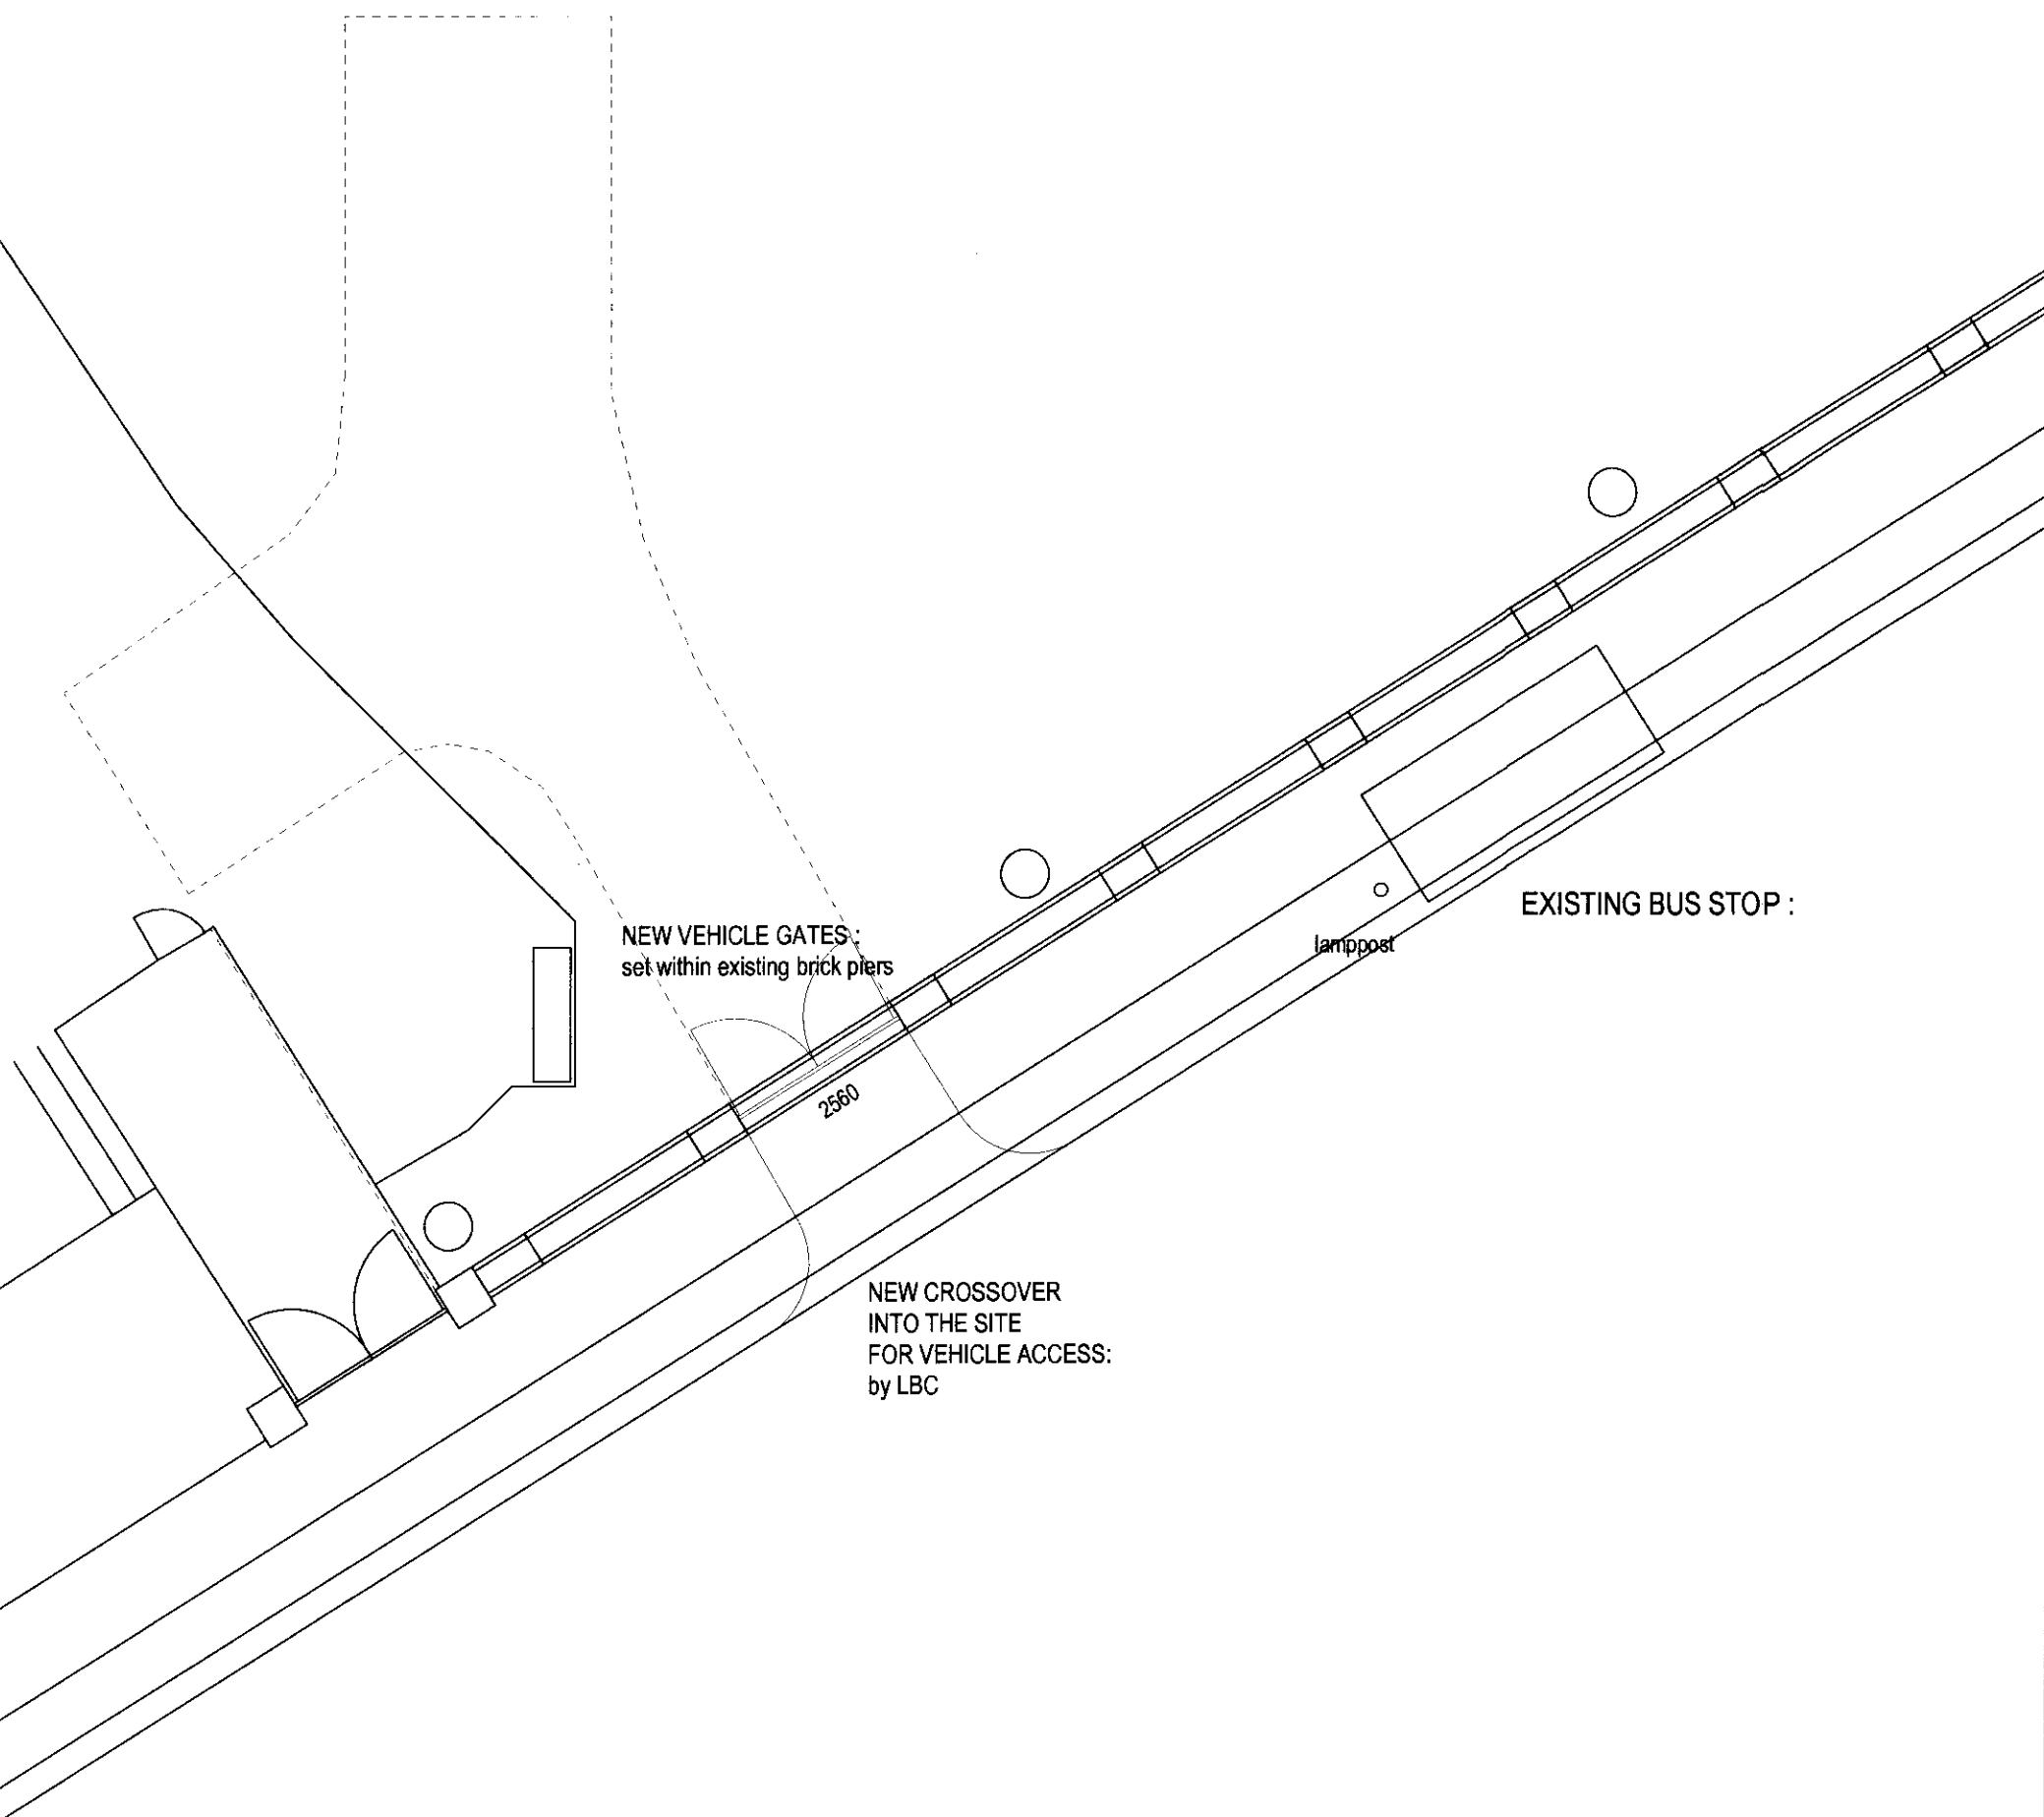

PLAN

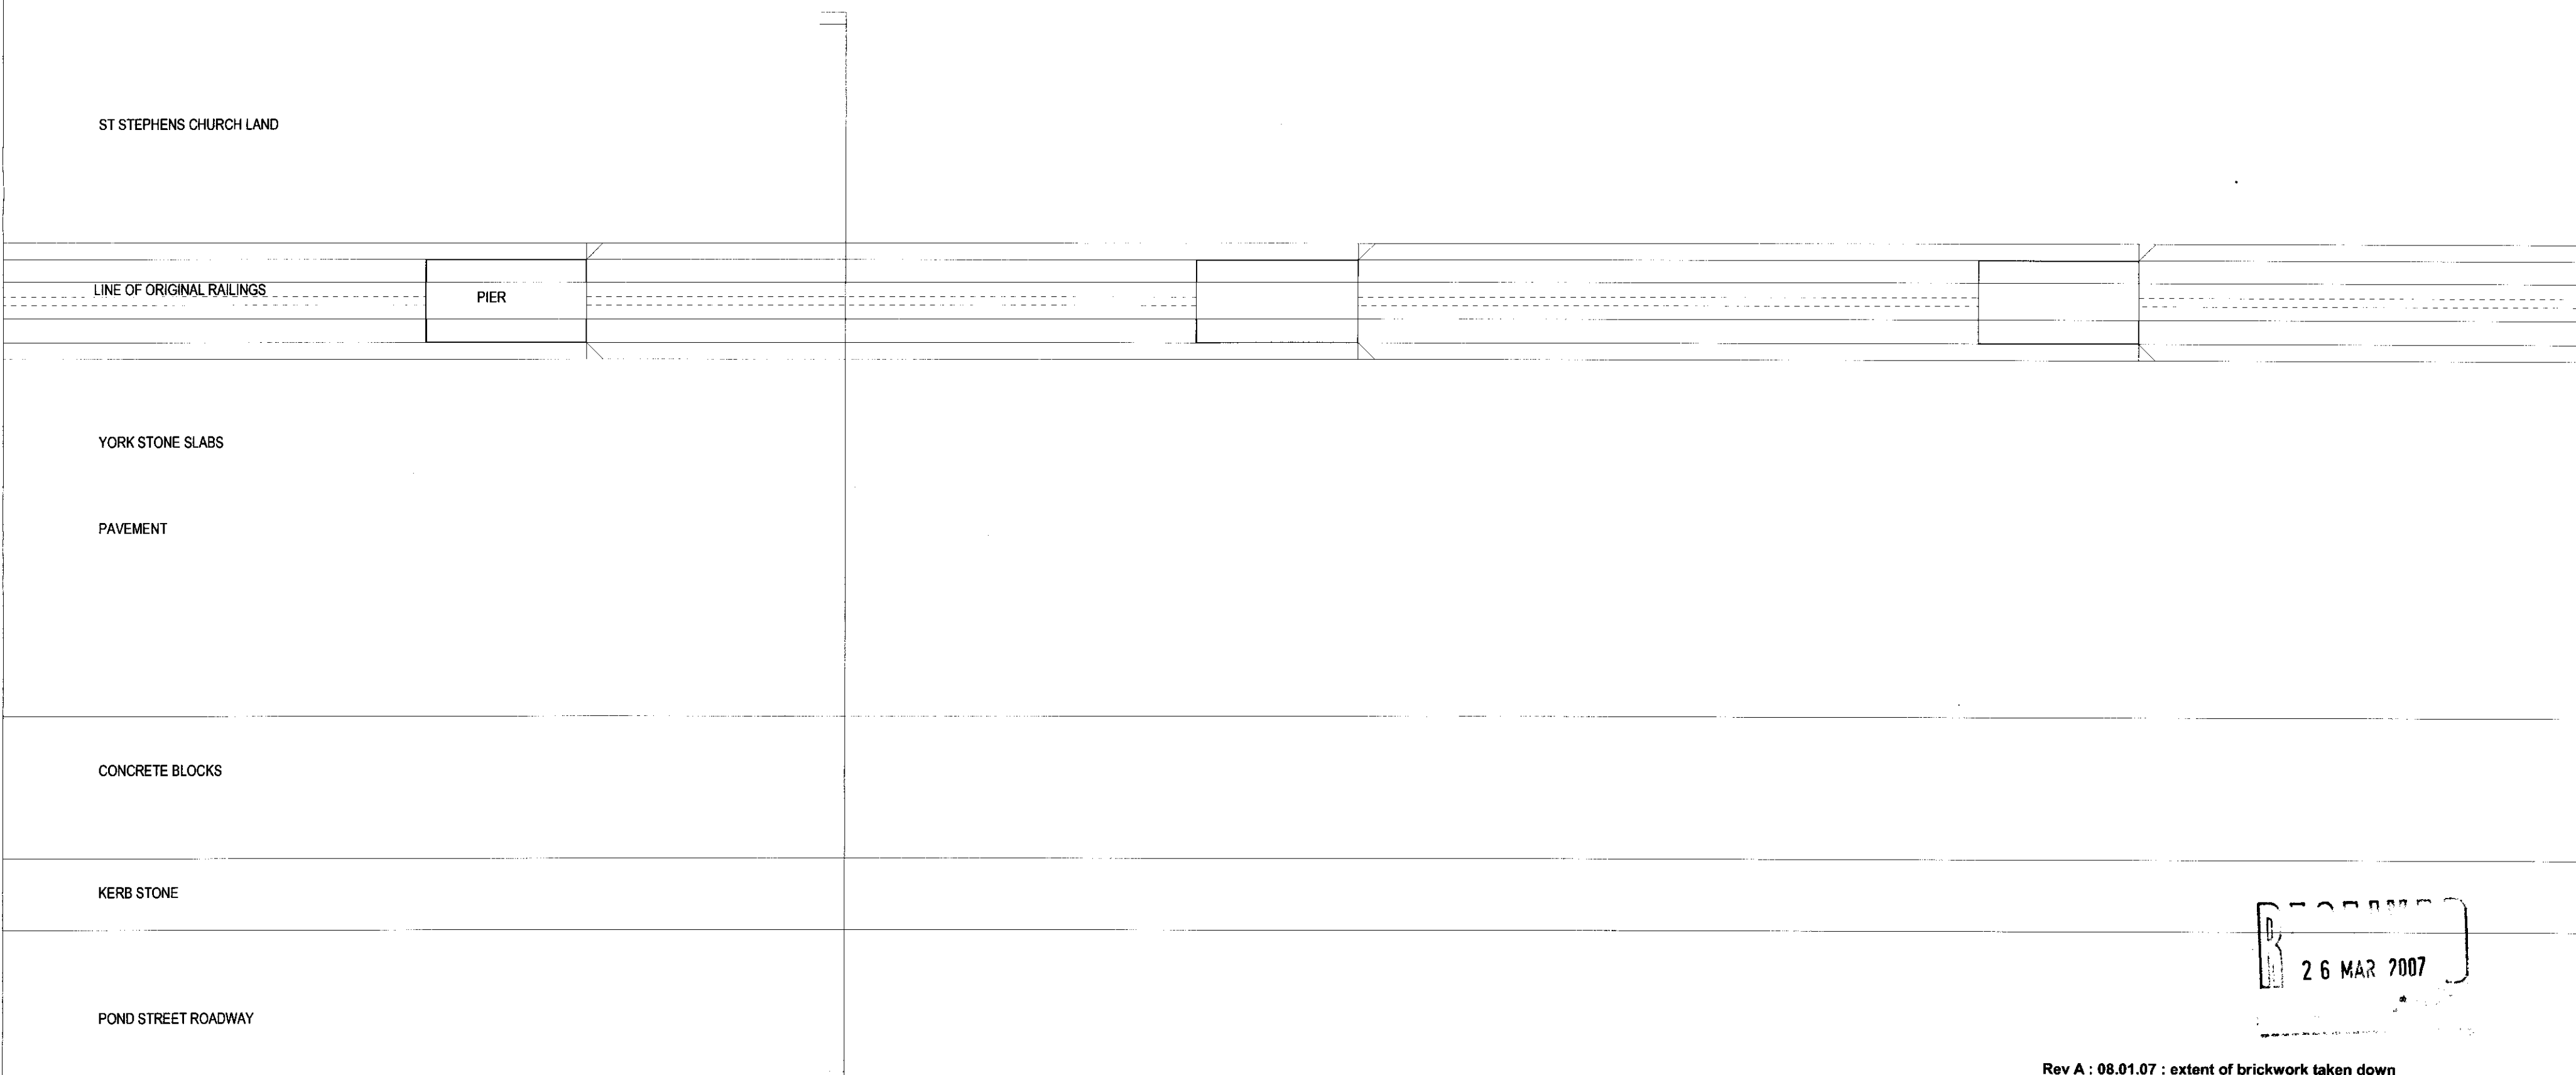

Rev A : 08.01.07 : extent of brickwork taken down shown

ST STEPHENS, ROSSLYN HILL, HAMPSTEAD LONDON NW3 2PP


POND ST BOUNDARY WALL AS EXISTING

Scale 1: 20 @ A1 Drawn CW Date OCT/01 Drawing number 2828 / 135 Rev A

ST STEPHENS RESTORATION & PRESERVATION TRUST

ANTHONY RICHARDSON AND PARTNERS TEL: 020 7485 0991 ARCHITECTS AND QUANTITY SURVEYORS FAX: 020 7482 4622 31 OVAL ROAD CAMDEN TOWN LONDON NW1 7EA EMAIL: info@arsarchitects.co.uk

ARP

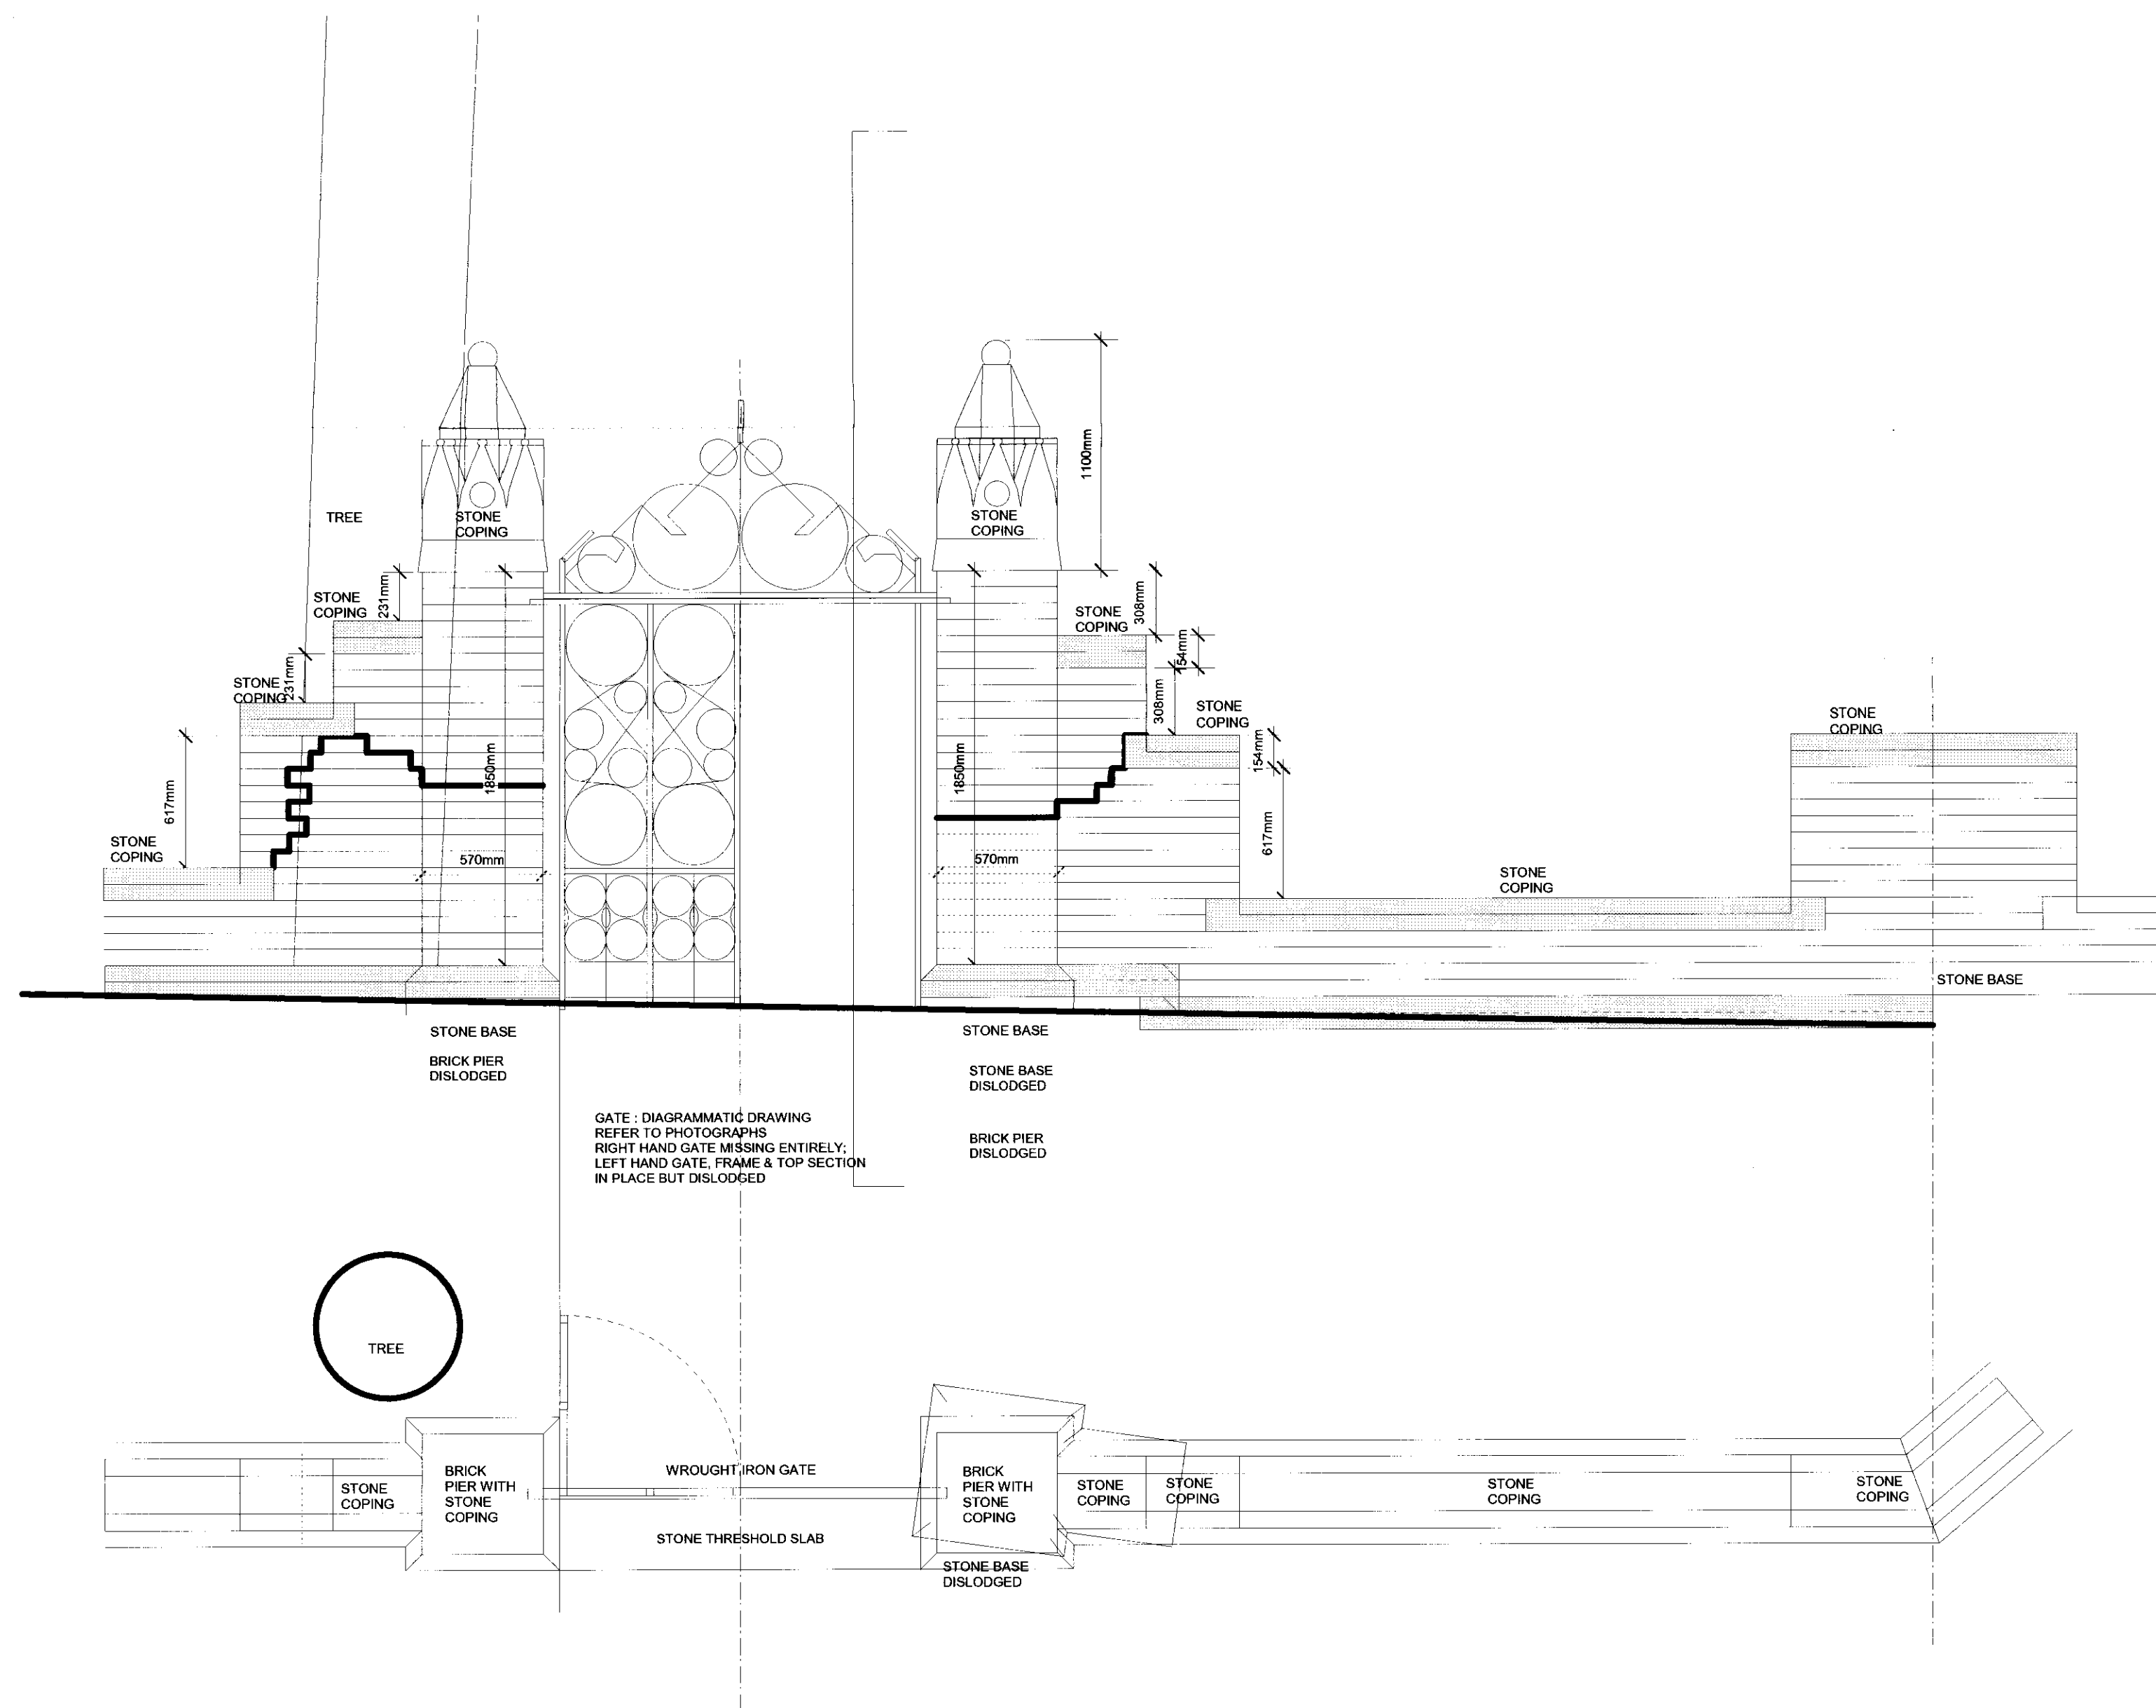


NOTES

1. Do not scale from drawing, use figured dimensions only after checking. Report any discrepancies or omissions to architect before ordering materials or putting work in hand.

2. Where any drawing is to be read in conjunction with any other drawing, including a specialist's drawing, the two drawings shall be cross-checked and any discrepancies in the work shown, including the dimensions, reported to the architect before the work is put in hand.

3. Where work to an existing building is involved, figured dimensions shown on drawings including those of specialists, shall be verified by measurement of the building and any discrepancy reported to the architect before the work is put in hand.

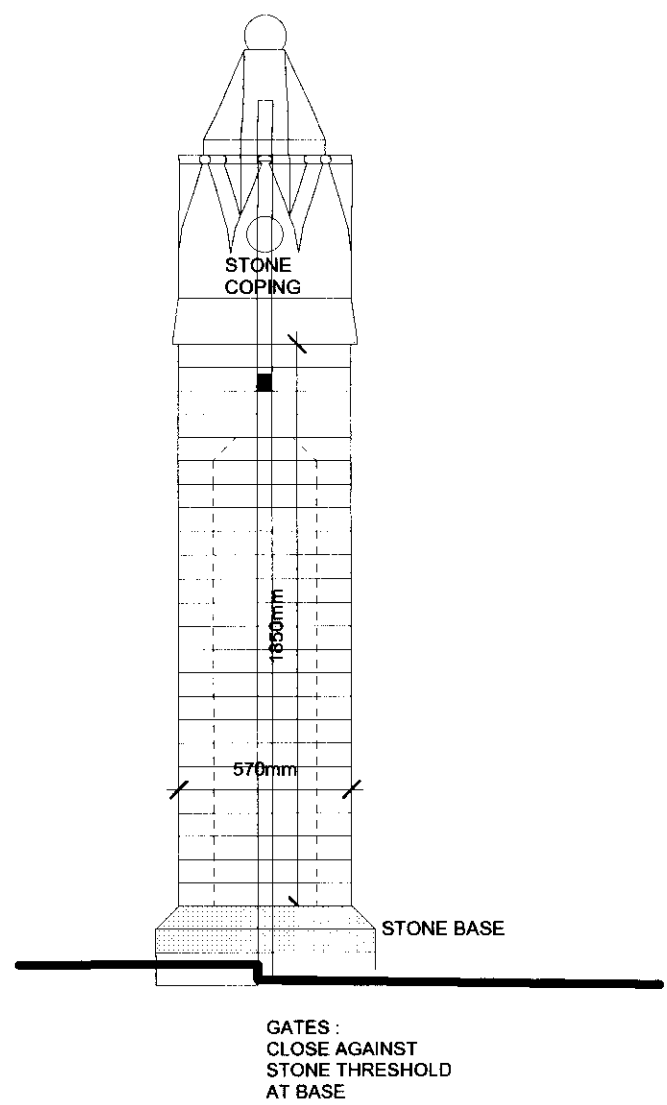

26 MAR 2007

Job
ST STEPHENS, ROSSLYN HILL, HAMPSTEAD
LONDON NW3 2PP

Drawing
SOUTH GATES
AS EXISTING

Scale
1: 25 @ A2

Drawn
CW

Date
JUNE/06

Drawing number
2828 / 136


Rev
1

Client
ST STEPHENS RESTORATION & PRESERVATION TRUST

ARP

ANTHONY RICHARDSON AND PARTNERS TEL: 020 7485 0991
ARCHITECTS AND QUANTITY SURVEYORS FAX: 020 7482 4022
31 OVAL ROAD CAMDEN TOWN LONDON NW1 7EA EMAIL: arp@stephens.co.uk

This drawing is the property of ARP Anthony Richardson & Partners Ltd. Copyright is reserved on them and the drawing is issued on the condition that it is not copied, reproduced, altered or disclosed to any unauthorised person either wholly or in part without the written consent of the Company.

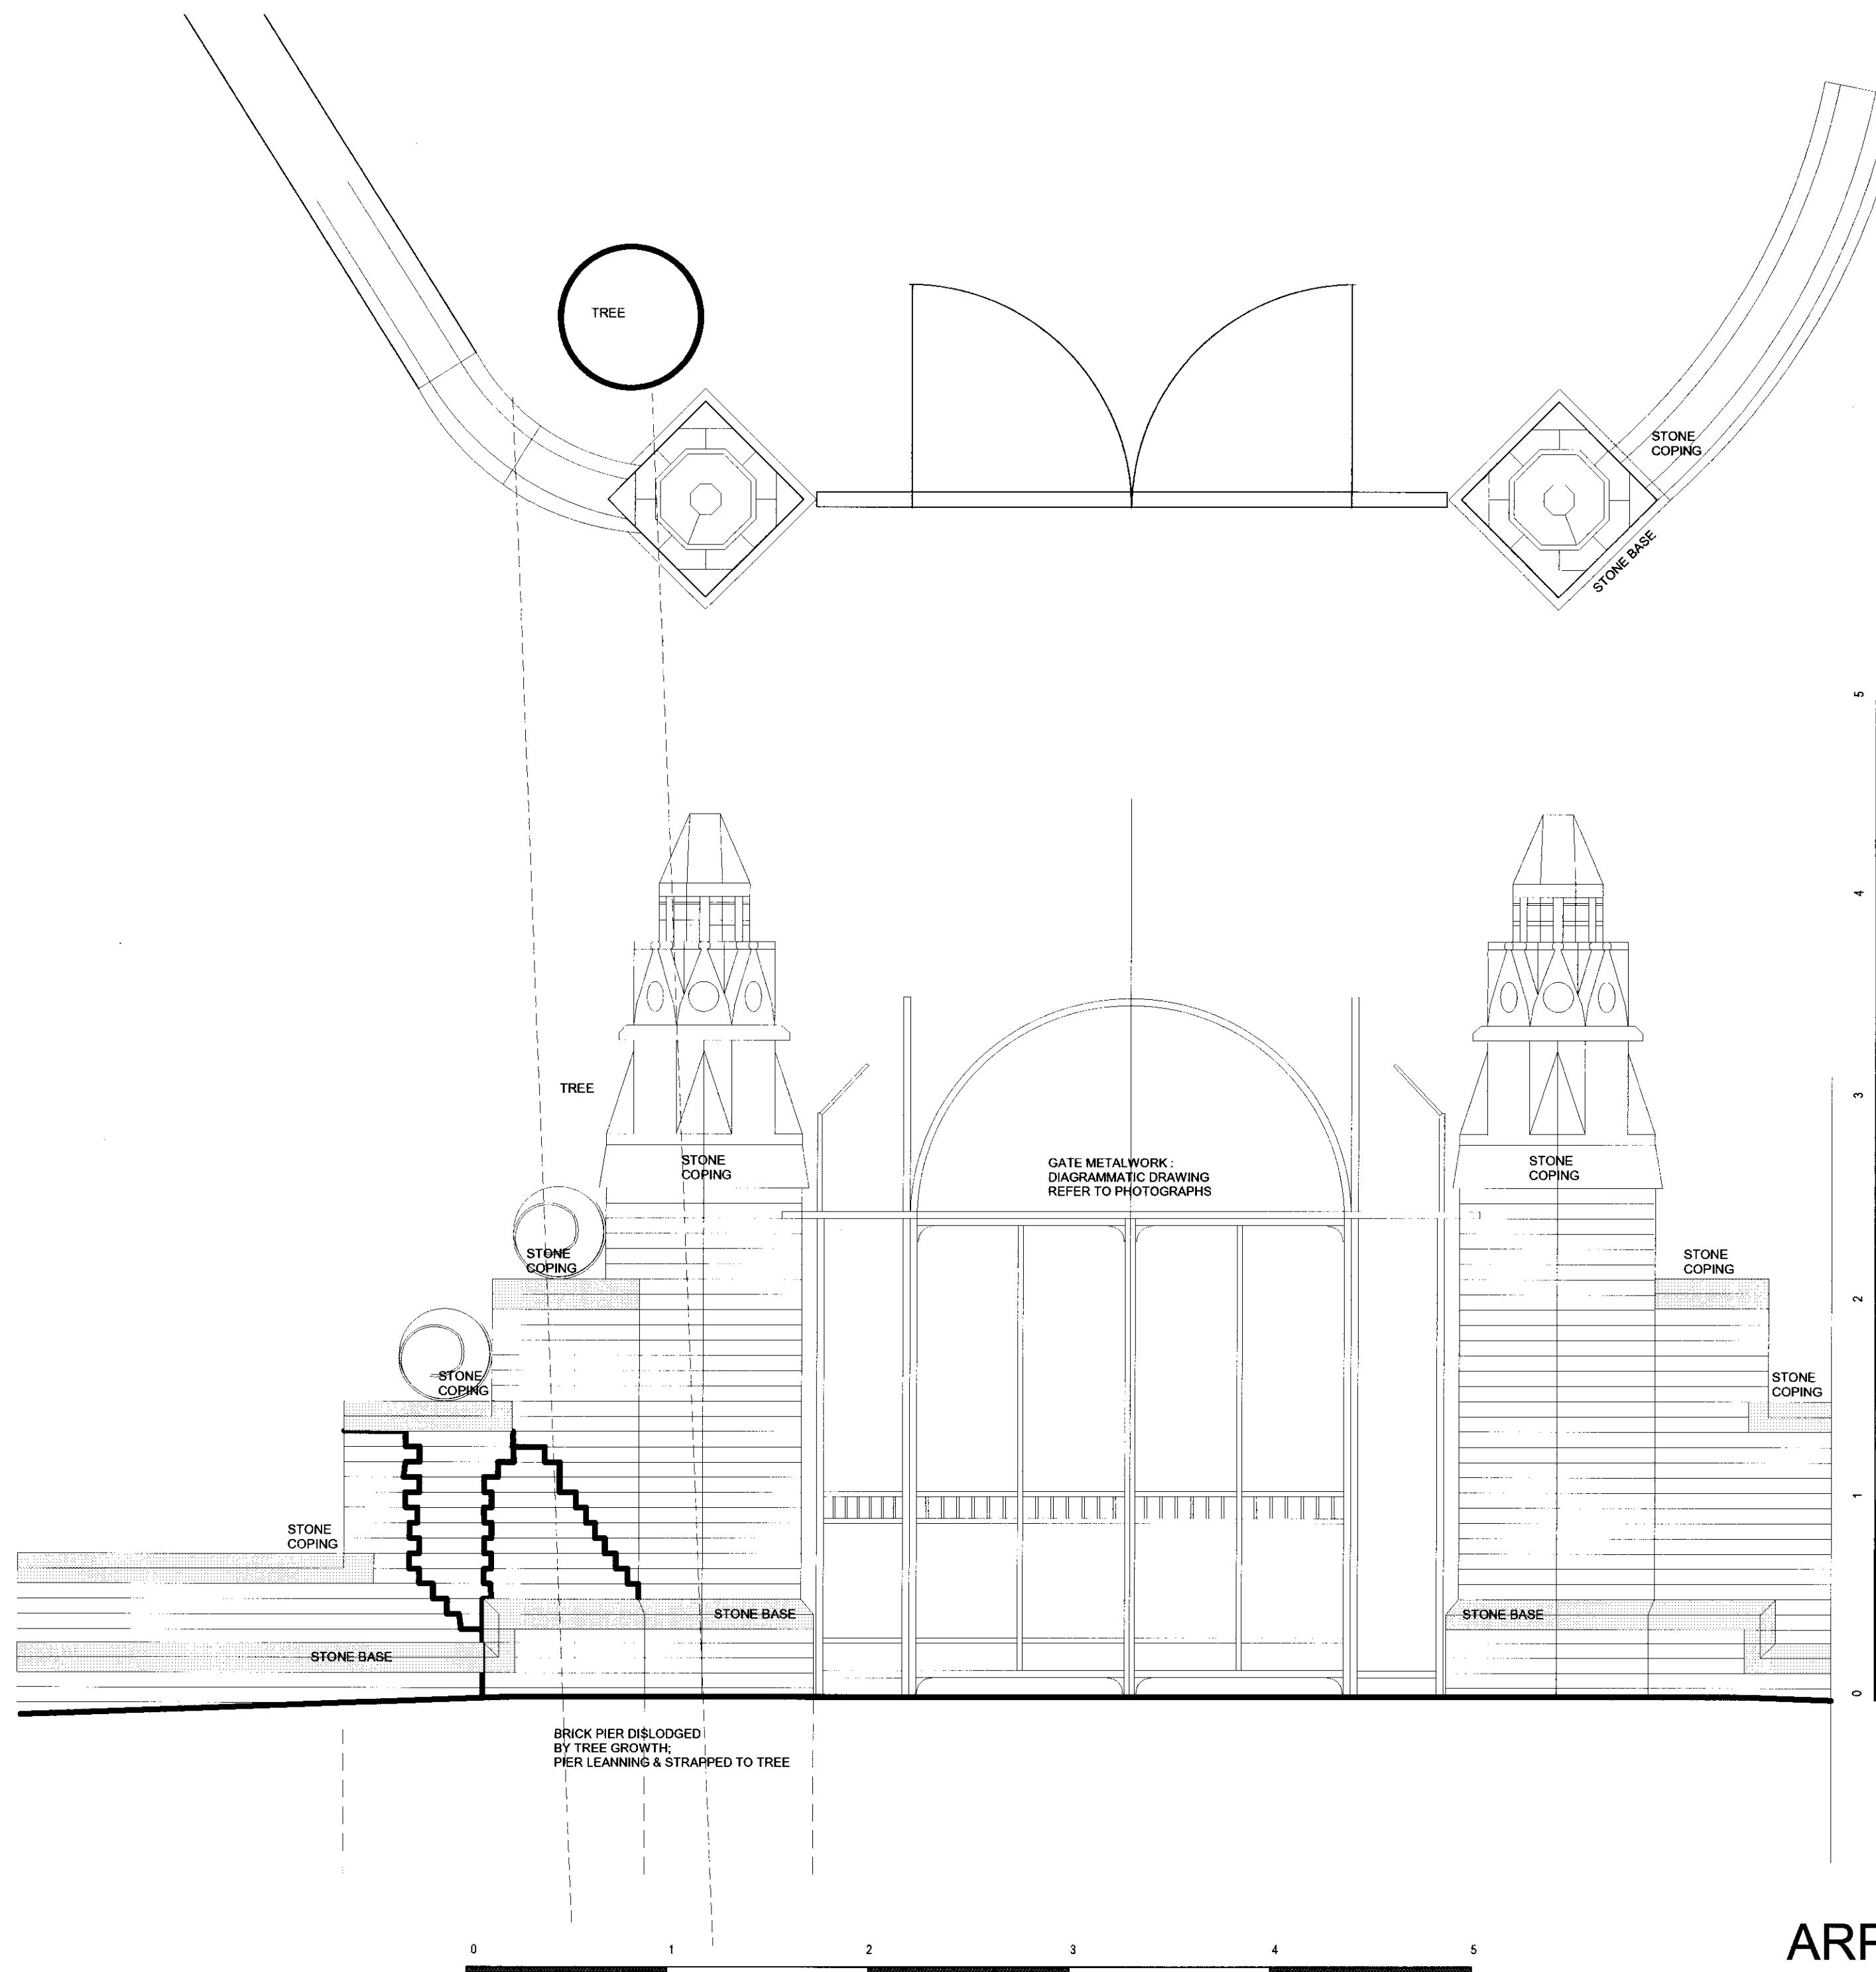

NOTES

1. Do not scale from drawing, use figured dimensions only after checking. Report any discrepancies or omissions to architect before ordering materials or putting work in hand.
2. Where any drawing is to be read in conjunction with any other drawing, including a specialist's drawing, the two drawings shall be cross-checked and any discrepancies in the work shown, including the dimensions, reported to the architect before the work is put in hand.
3. Where work to an existing building is involved, figured dimensions shown on drawings including those of specialists, shall be verified by measurement of the building and any discrepancy reported to the architect before the work is put in hand.

RECEIVED
26 MAR 2007

PROJ
ST STEPHENS, ROSSLYN HILL, HAMPSTEAD
LONDON NW3 2PP

DRAWING
WEST GATES
AS EXISTING

SCALE
1: 25 @ A2

DRAWN
CW

DATE
JUNE/06


DRAWING NUMBER
2828 / 137

CLIENT
ST STEPHENS RESTORATION & PRESERVATION TRUST


ARP

ANTHONY RICHARDSON AND PARTNERS TEL: 020 7485 0981
ARCHITECTS AND QUANTITY SURVEYORS FAX: 020 7482 4622
31 OVAL ROAD CANISER TOWN LONDON NW1 1TA EMAIL: mail@arparchitects.co.uk


This drawing is the property of ARP Anthony Richardson & Partners Ltd. Copyright is reserved on them and the drawing is issued on the condition that it is not copied, reproduced, altered or disclosed to any unauthorized person either wholly or in part without the written consent of the Company.

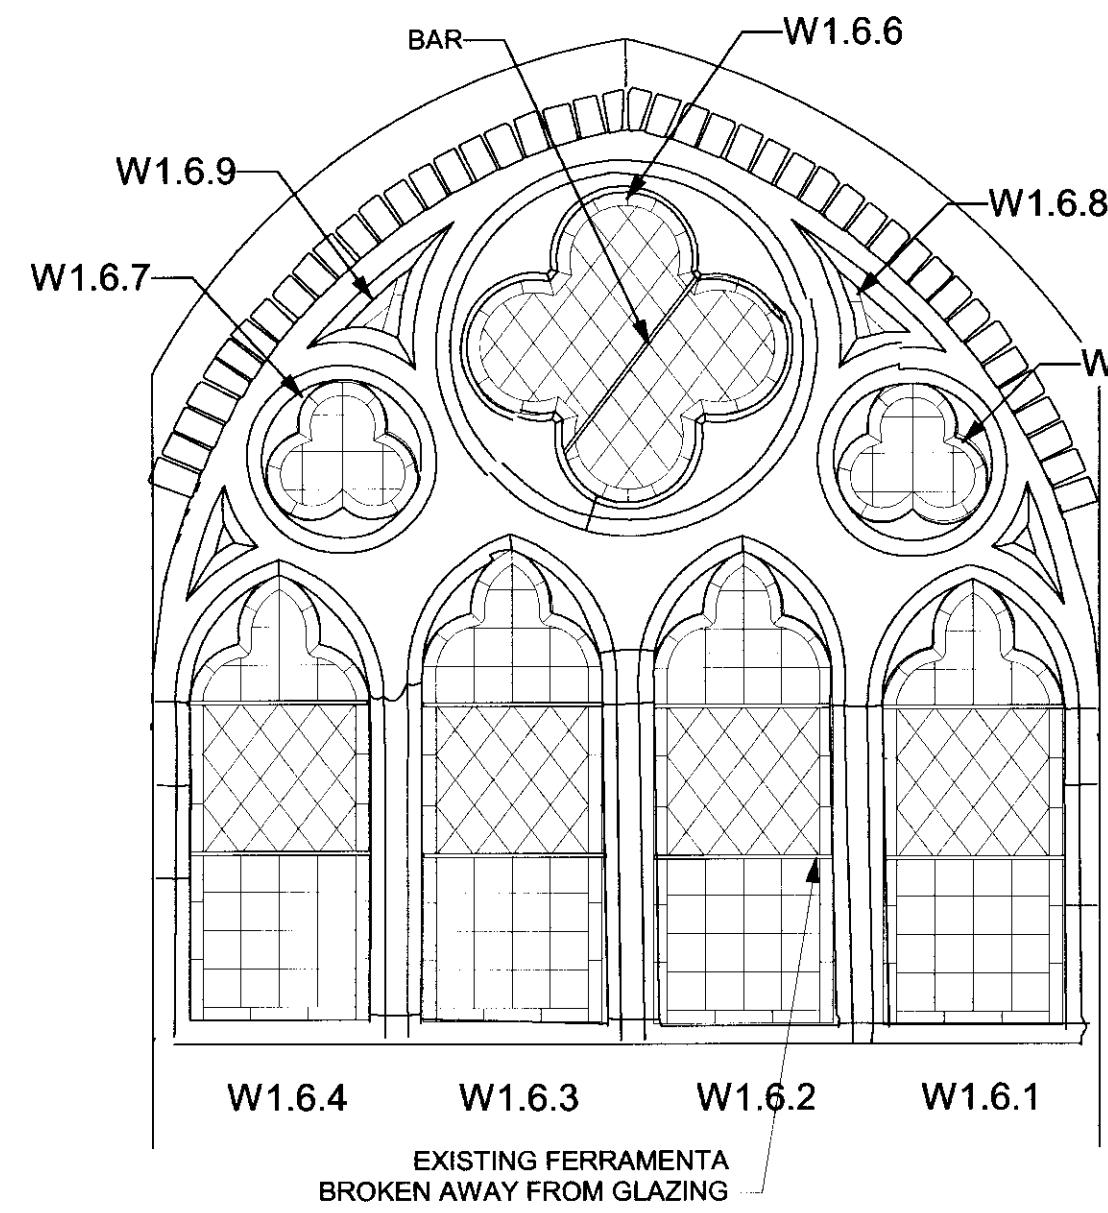


W1.6 EXISTING GLAZING BUCKLED

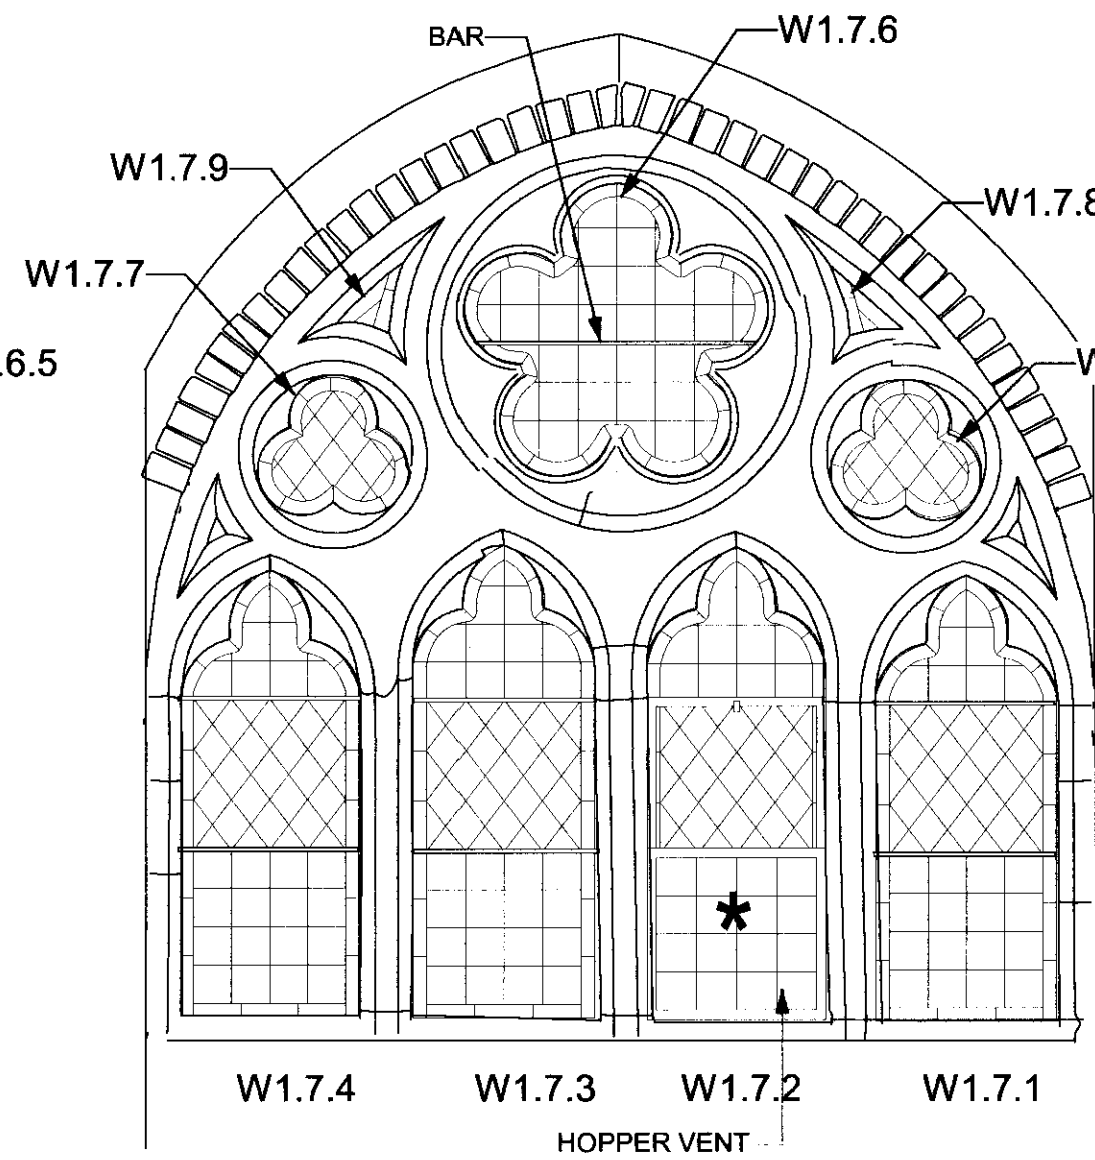


W1.7 EXISTING GLAZING BUCKLED

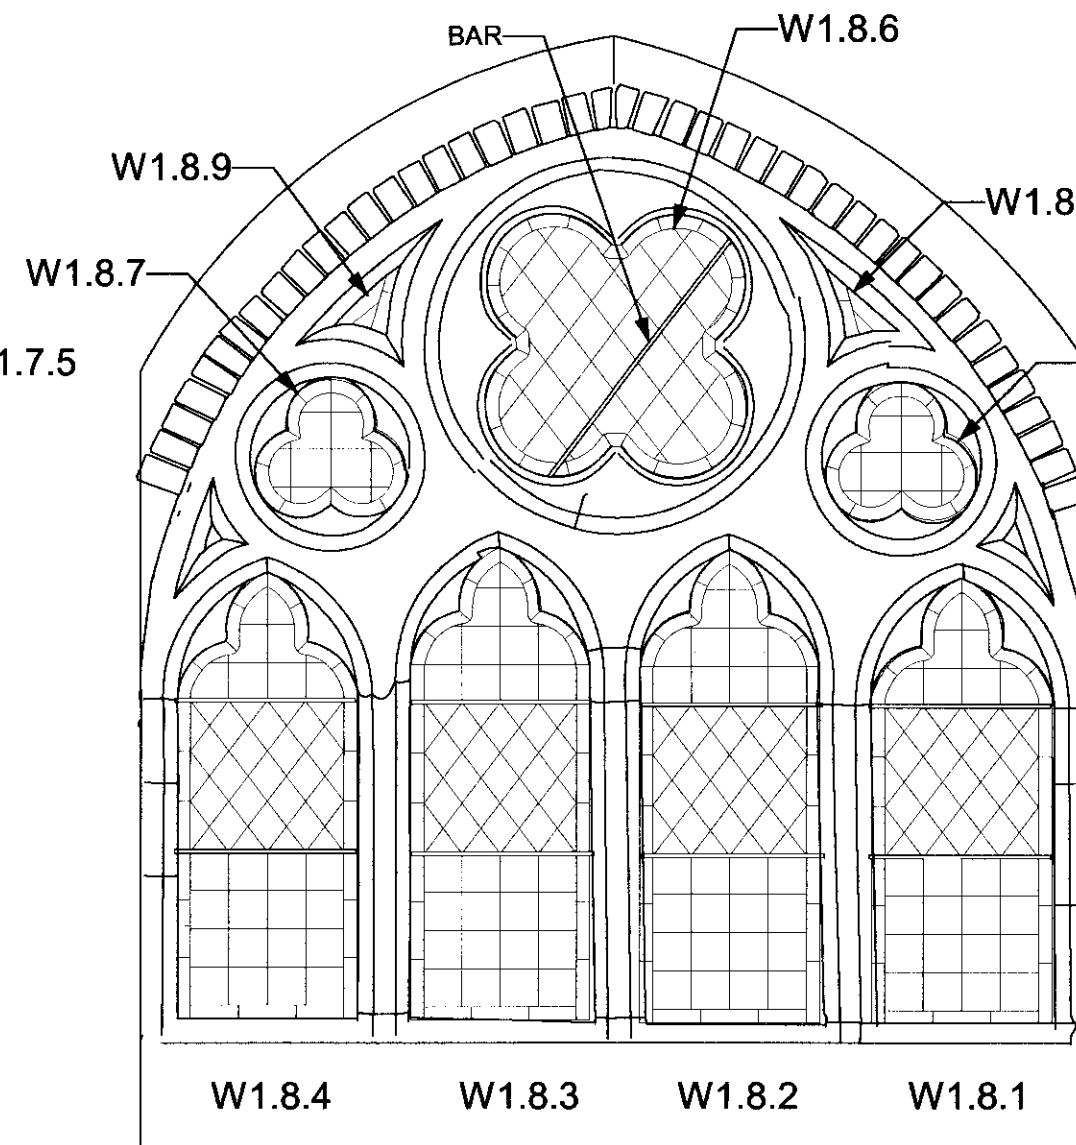

W1.8

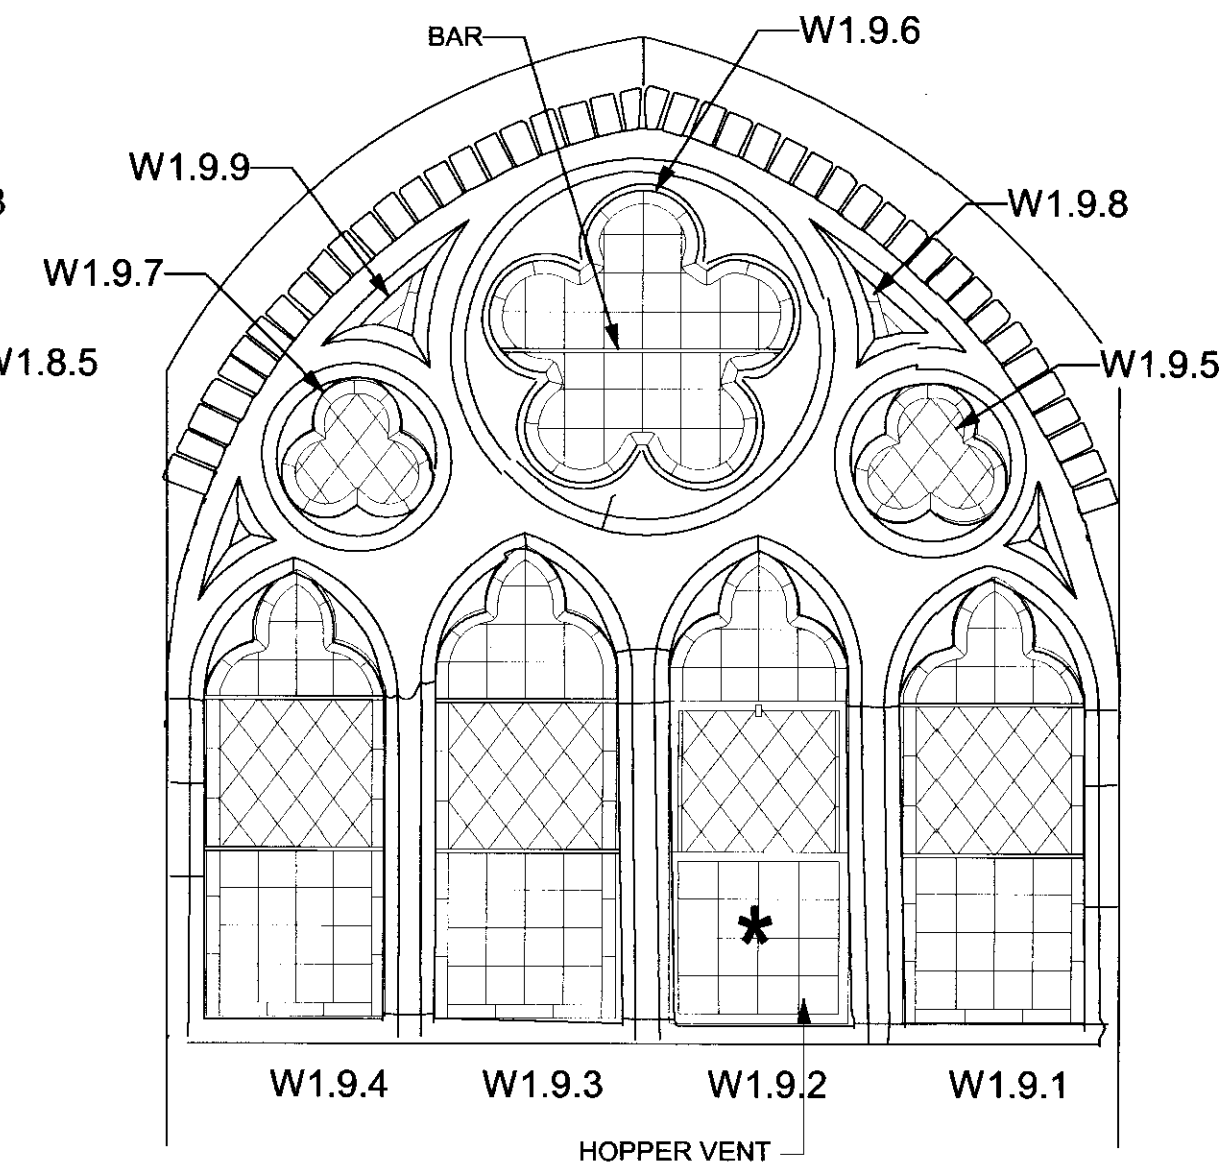


W1.9

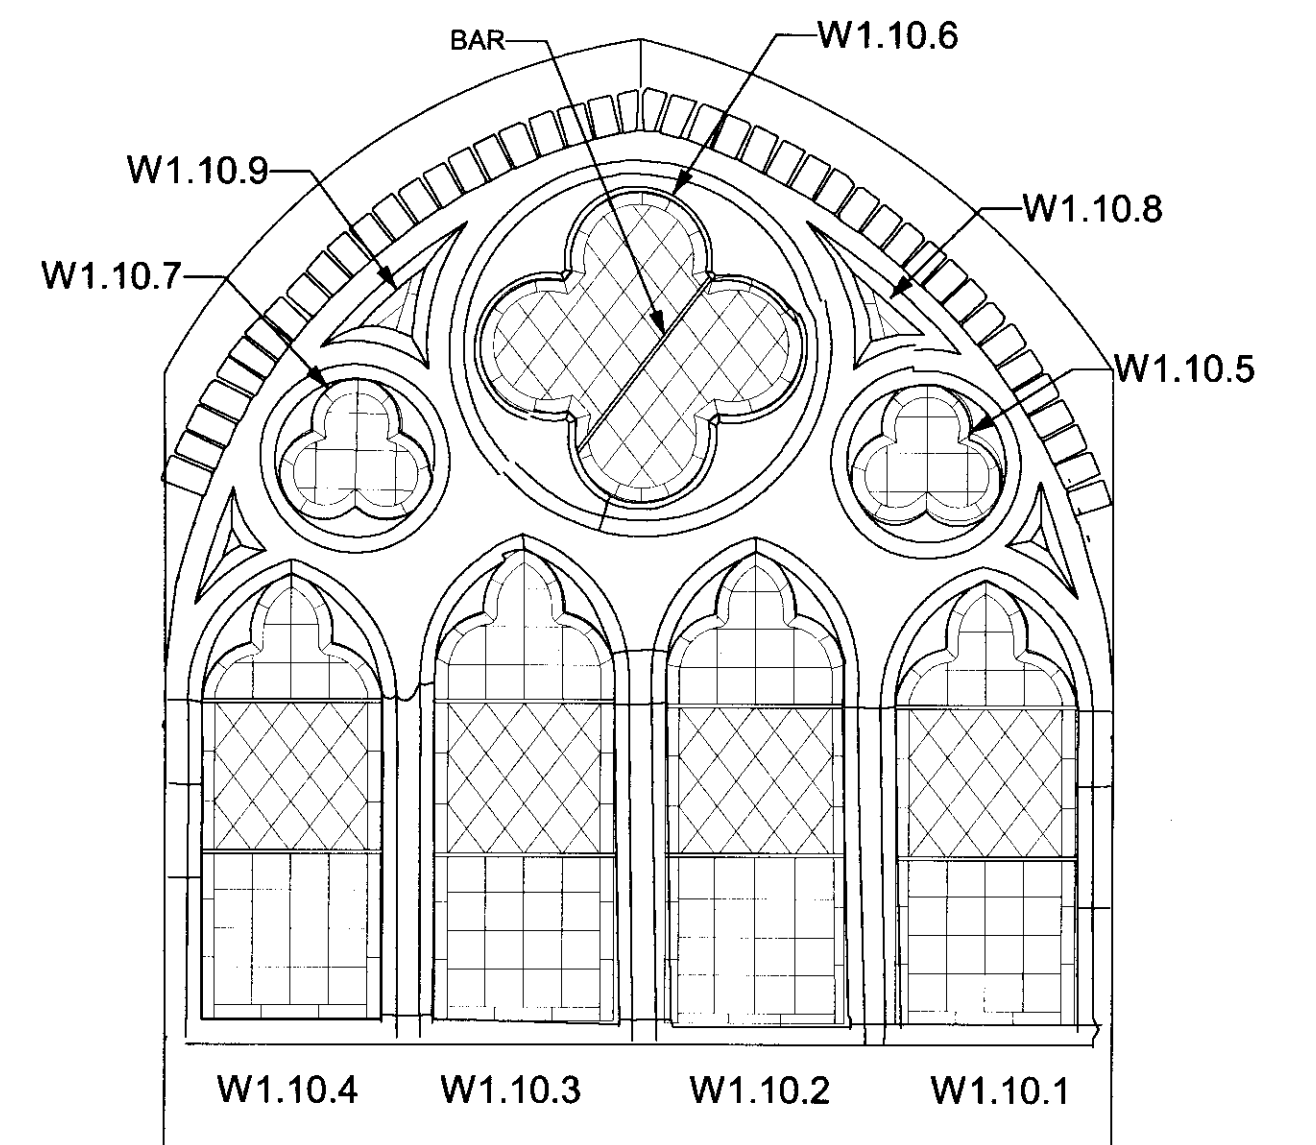


W1.10

NORTH SIDE CLERESTOREY WINDOWS: GLAZING AS EXISTING (VIEWED FROM INSIDE)

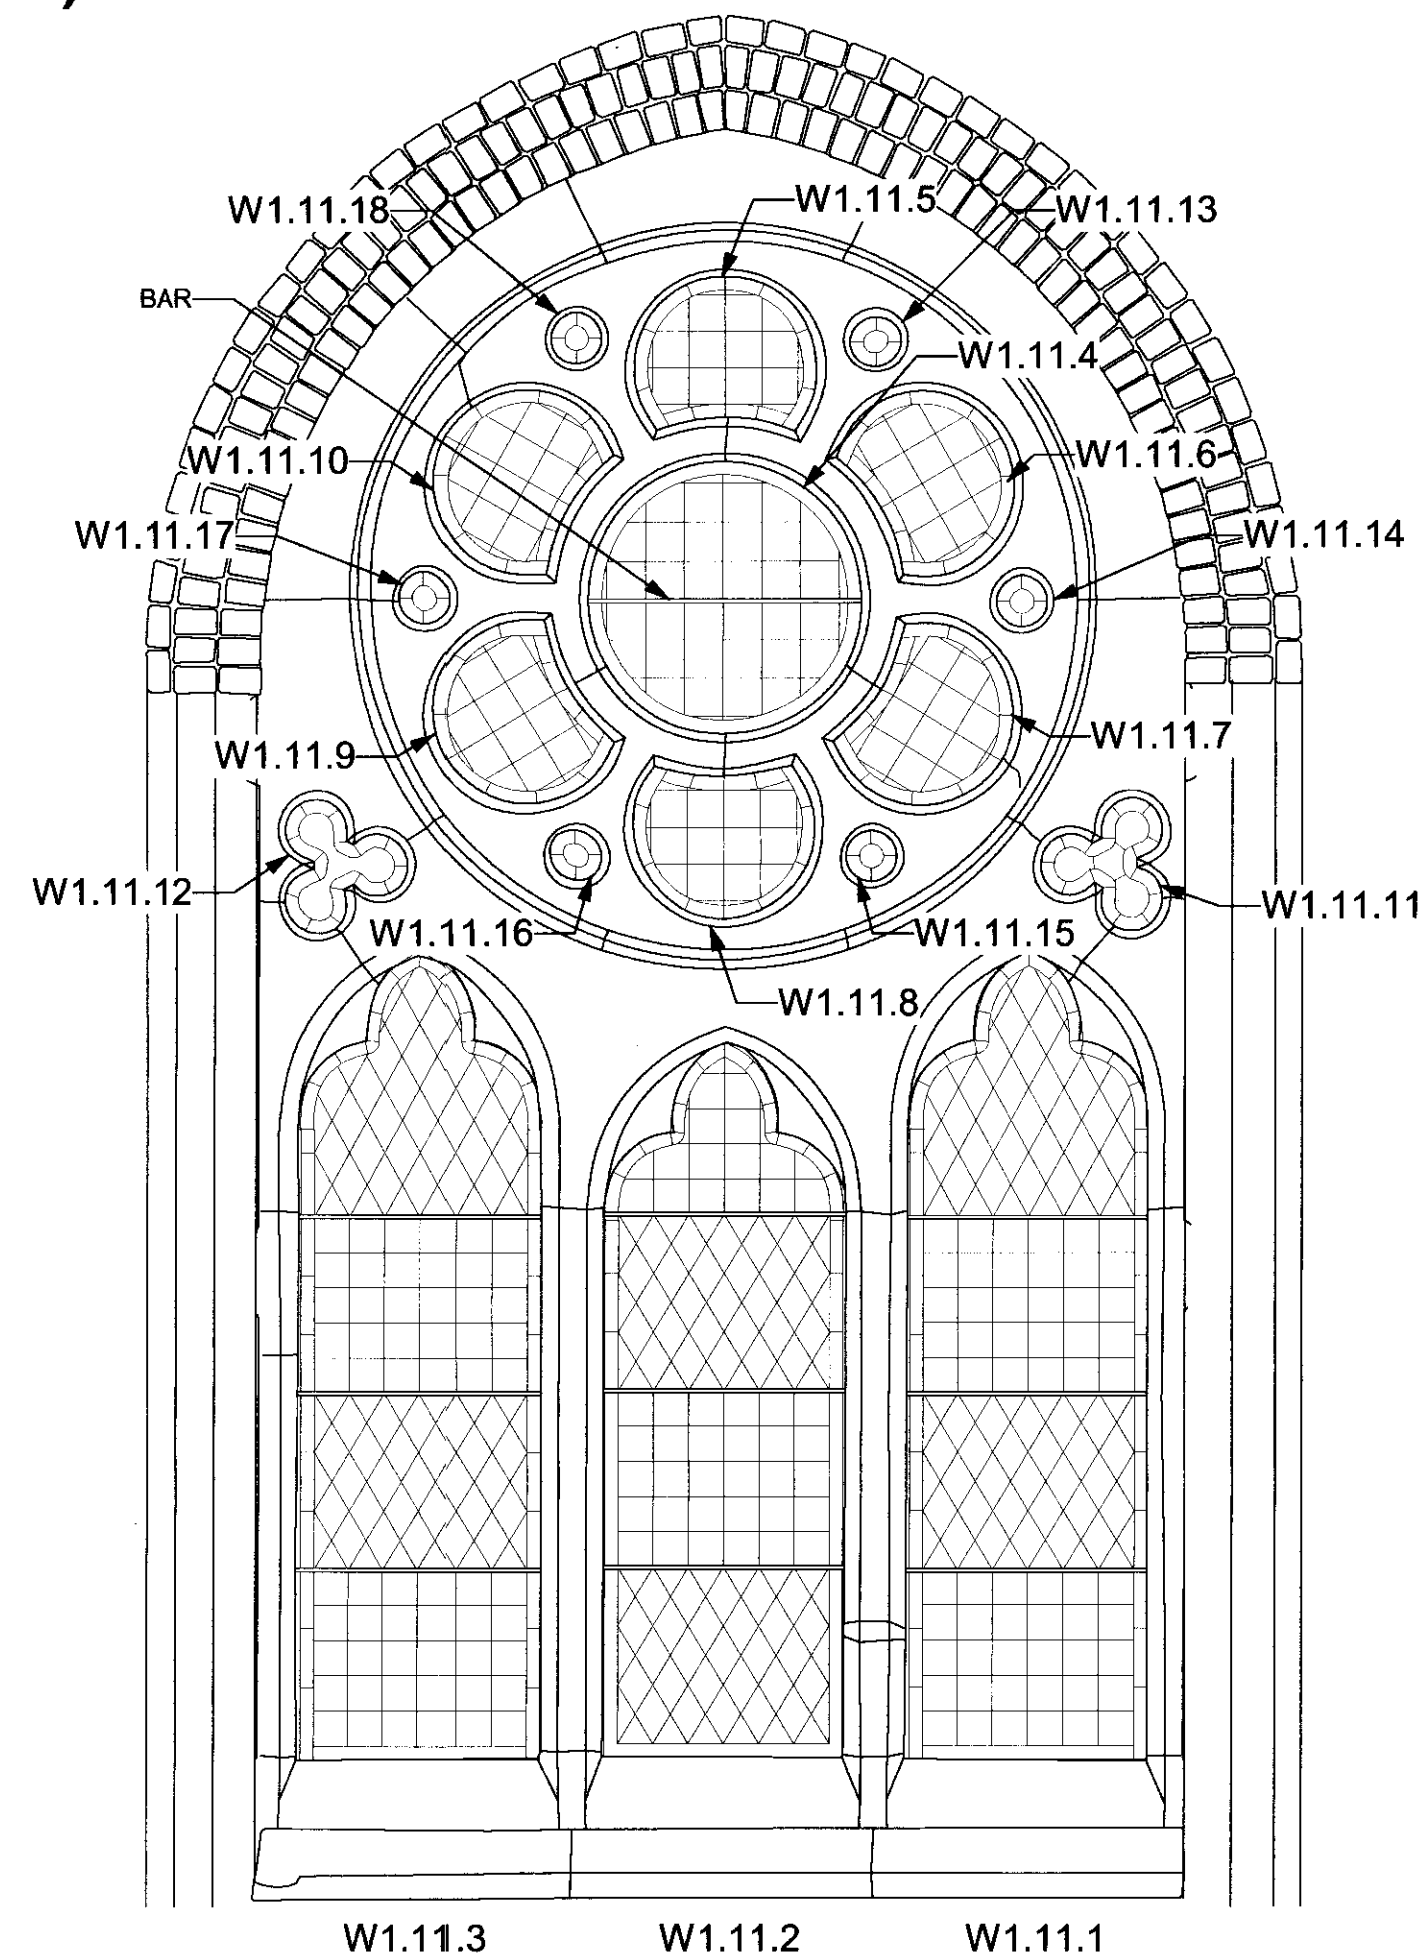


W1.11

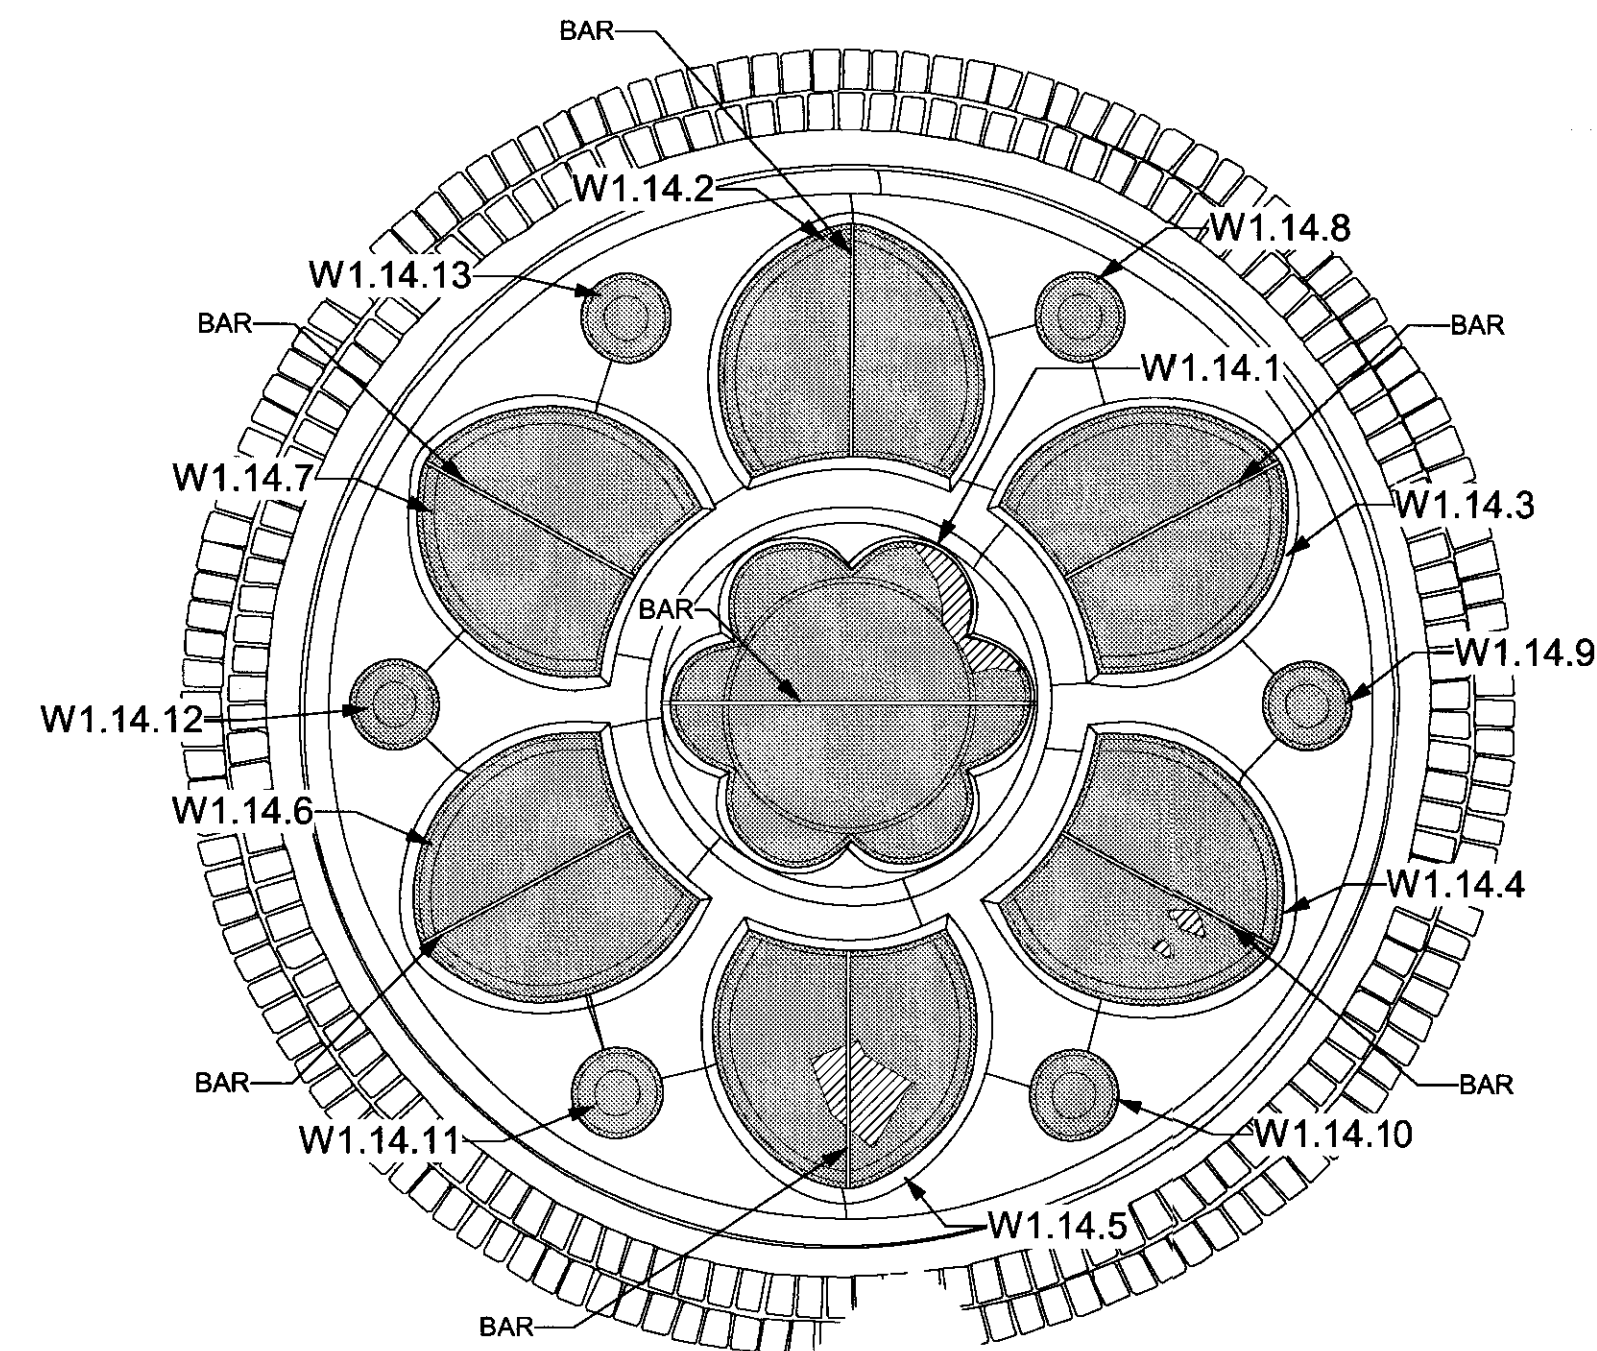

ENGLISH HERITAGE REF: EITHER H HOLIDAY OR THOMAS BODDINGTON
DESIGN, MADE BY HEATON BUTLER & BAYNE, 1870

W1.14

GLAZING
TYPE/PATTERN TBC

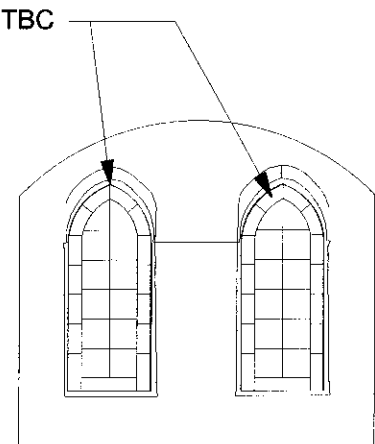

W1.12.2 W1.12.1

W1.12
(HIGH LEVEL)

FERRAMENTA LEGEND :	
EXISTING SUPPORT BAR RETAINED :	————
EXISTING SUPPORT BAR BROKEN :	-----


EXISTING GLAZING LEGEND :	
EXISTING LEADED PANES :	
MISSING/BROKEN PANES :	
EXISTING STAINED GLASS:	
OPENING LIGHT:	*

26 MAR 2007


JOB			
ST STEPHENS, ROSSLYN HILL, LONDON NW3			
DRAWING			
NORTH SIDE CLERESTOREY WINDOWS : GLAZING AS EXISTING			
Scale	drawn	date	
1:20 @ A1	EP		OCT 06
drawing number		rev	
2828 / 150			
client			
ST STEPHENS RESTORATION & PRESERVATION TRUST			

ARP ANTHONY RICHARDSON AND PARTNERS
ARCHITECTS AND QUANTITY SURVEYORS
31 OVAL ROAD LONDON NW1 7EA 020 7485 0991
e-mail: arp@easytel.co.uk


This drawing is the property of ARP Anthony Richardson & Partners Ltd.
Copyright is reserved on them and the drawing is issued on the condition
that it is not copied, reproduced, retained or disclosed by any unauthorised
person either wholly or in part without the written consent of the Company

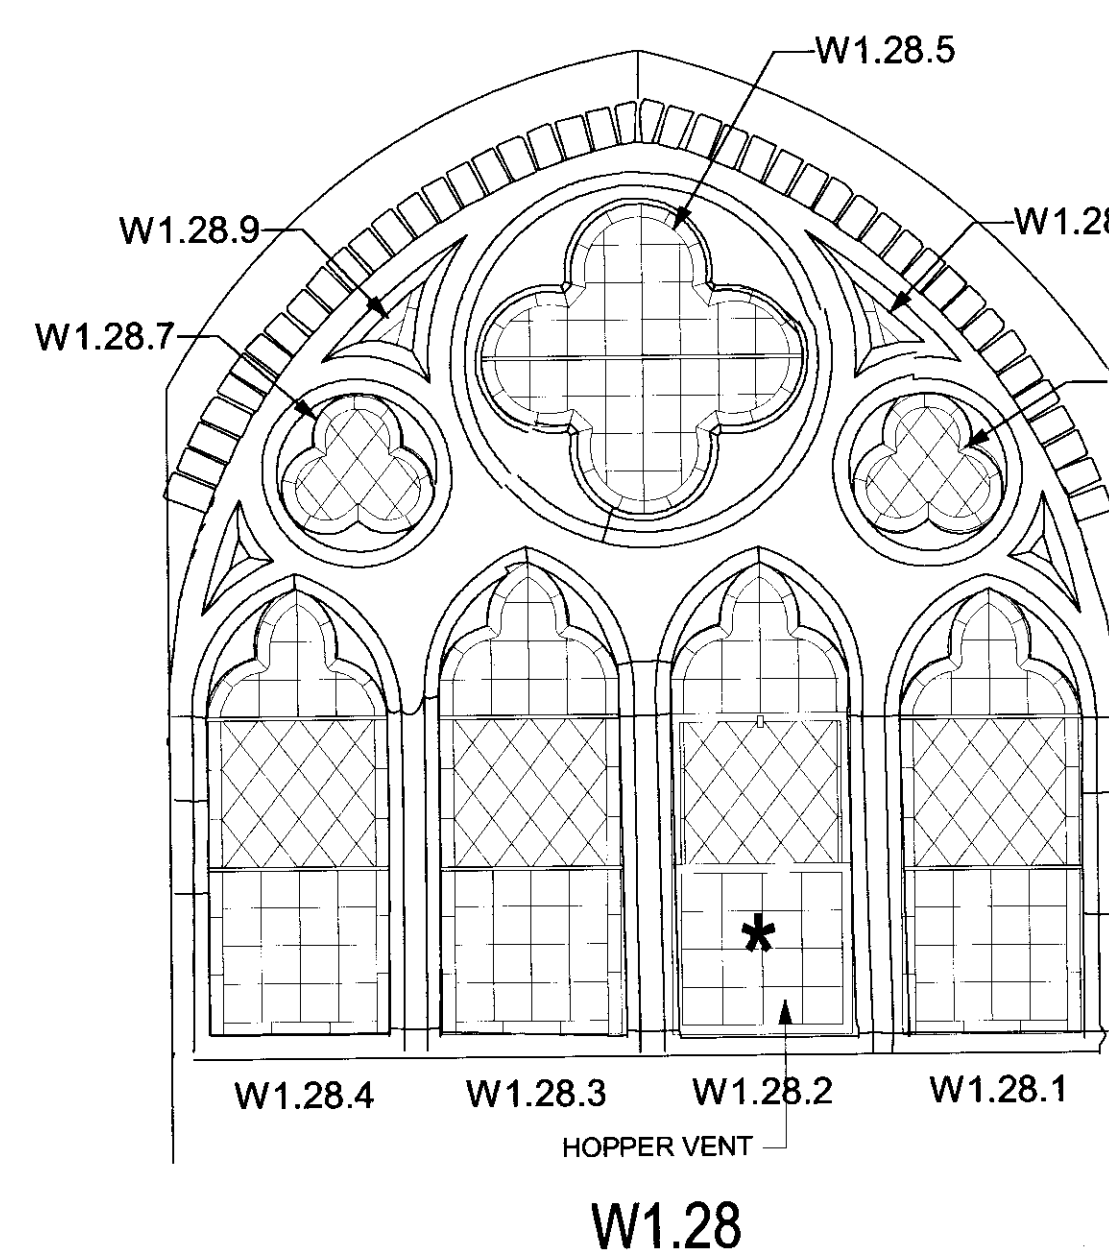


W1.28

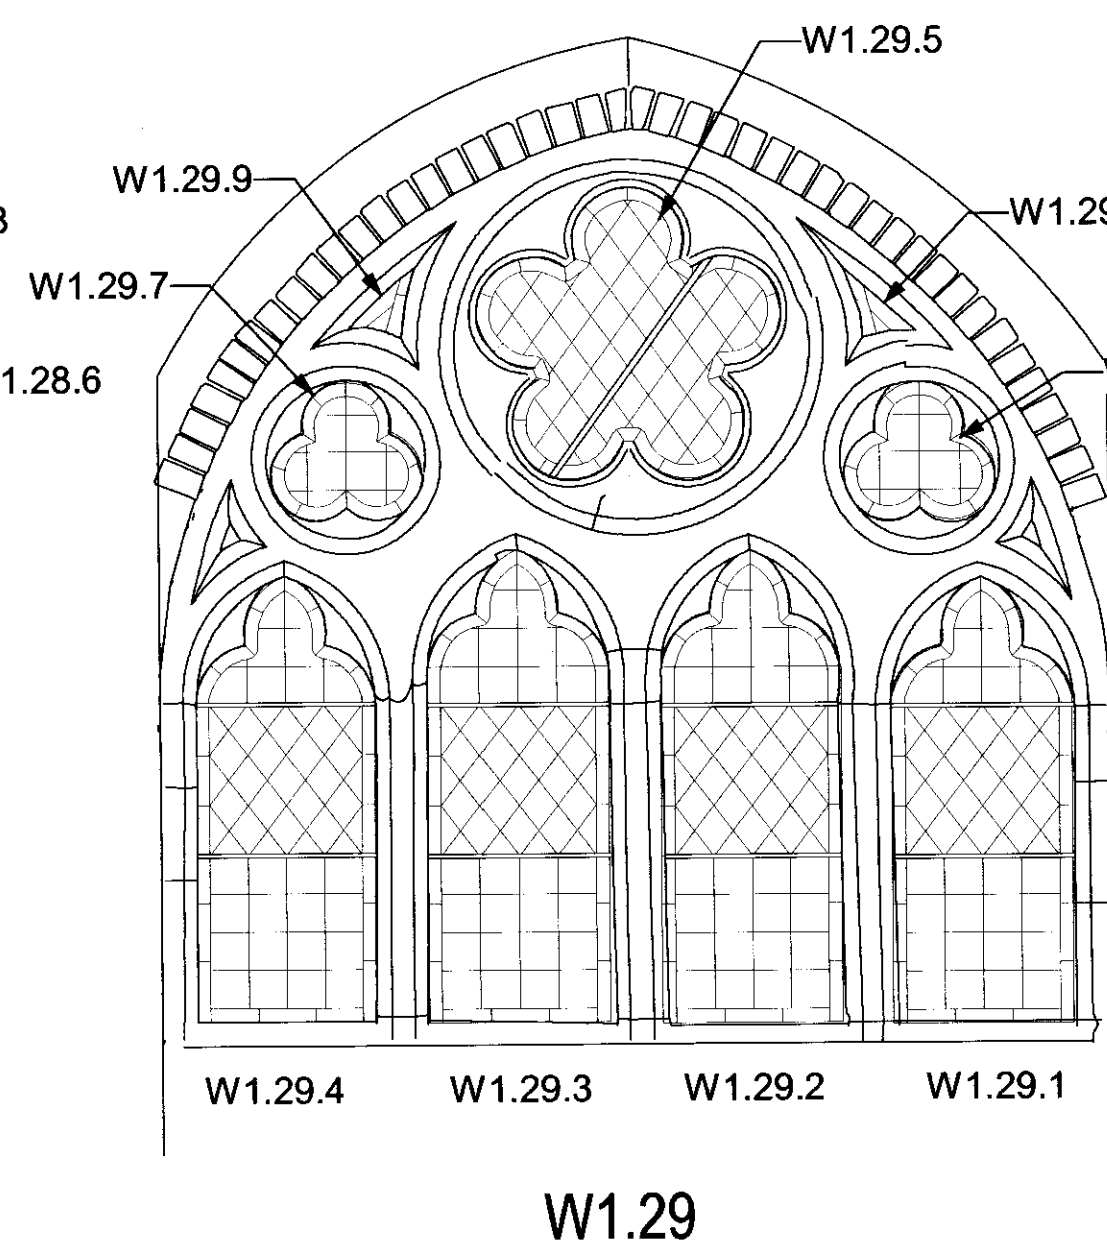


W1.29

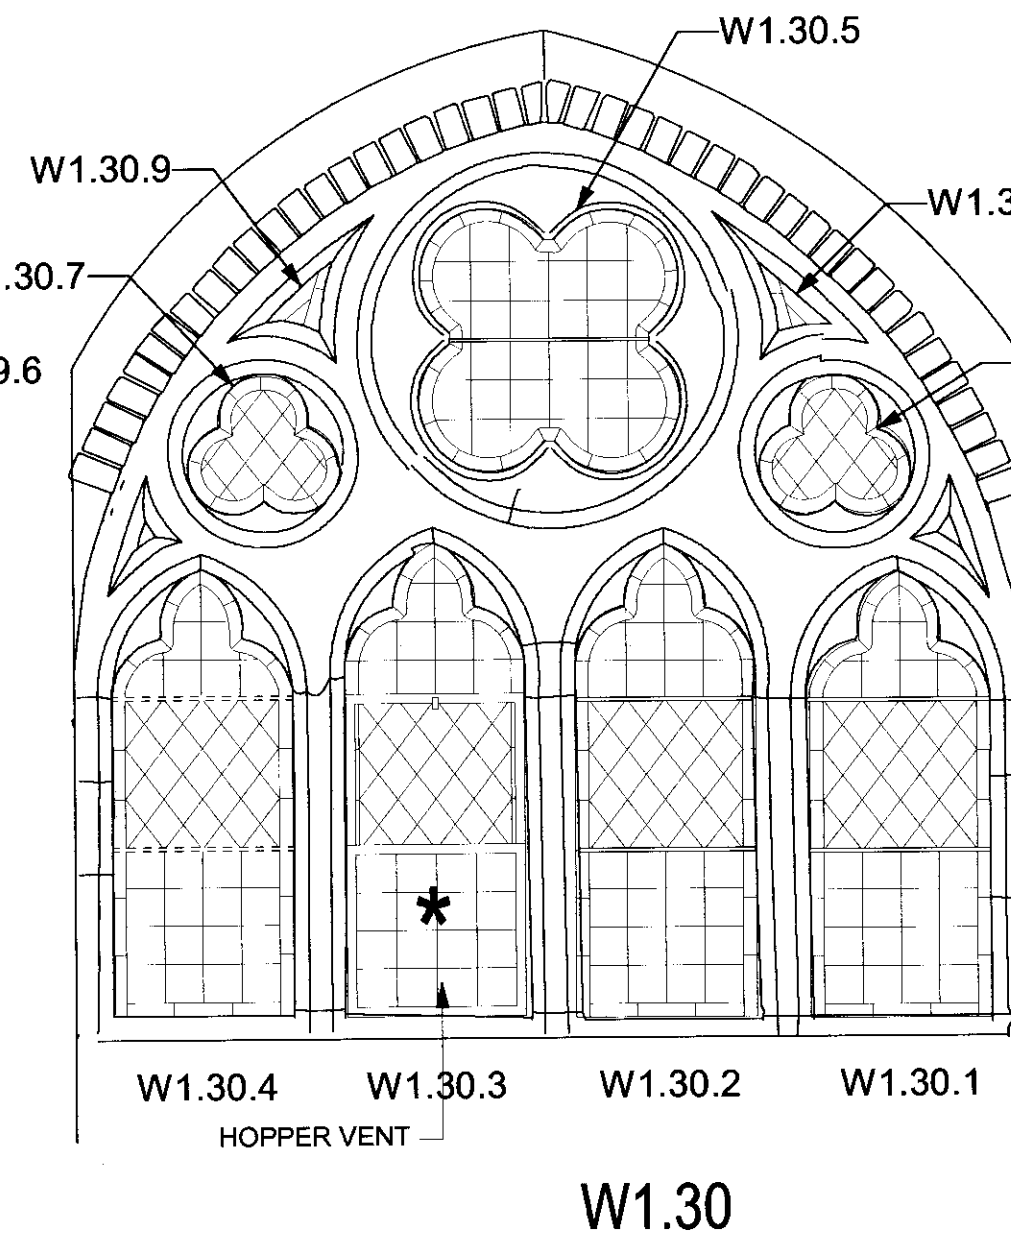

W1.30

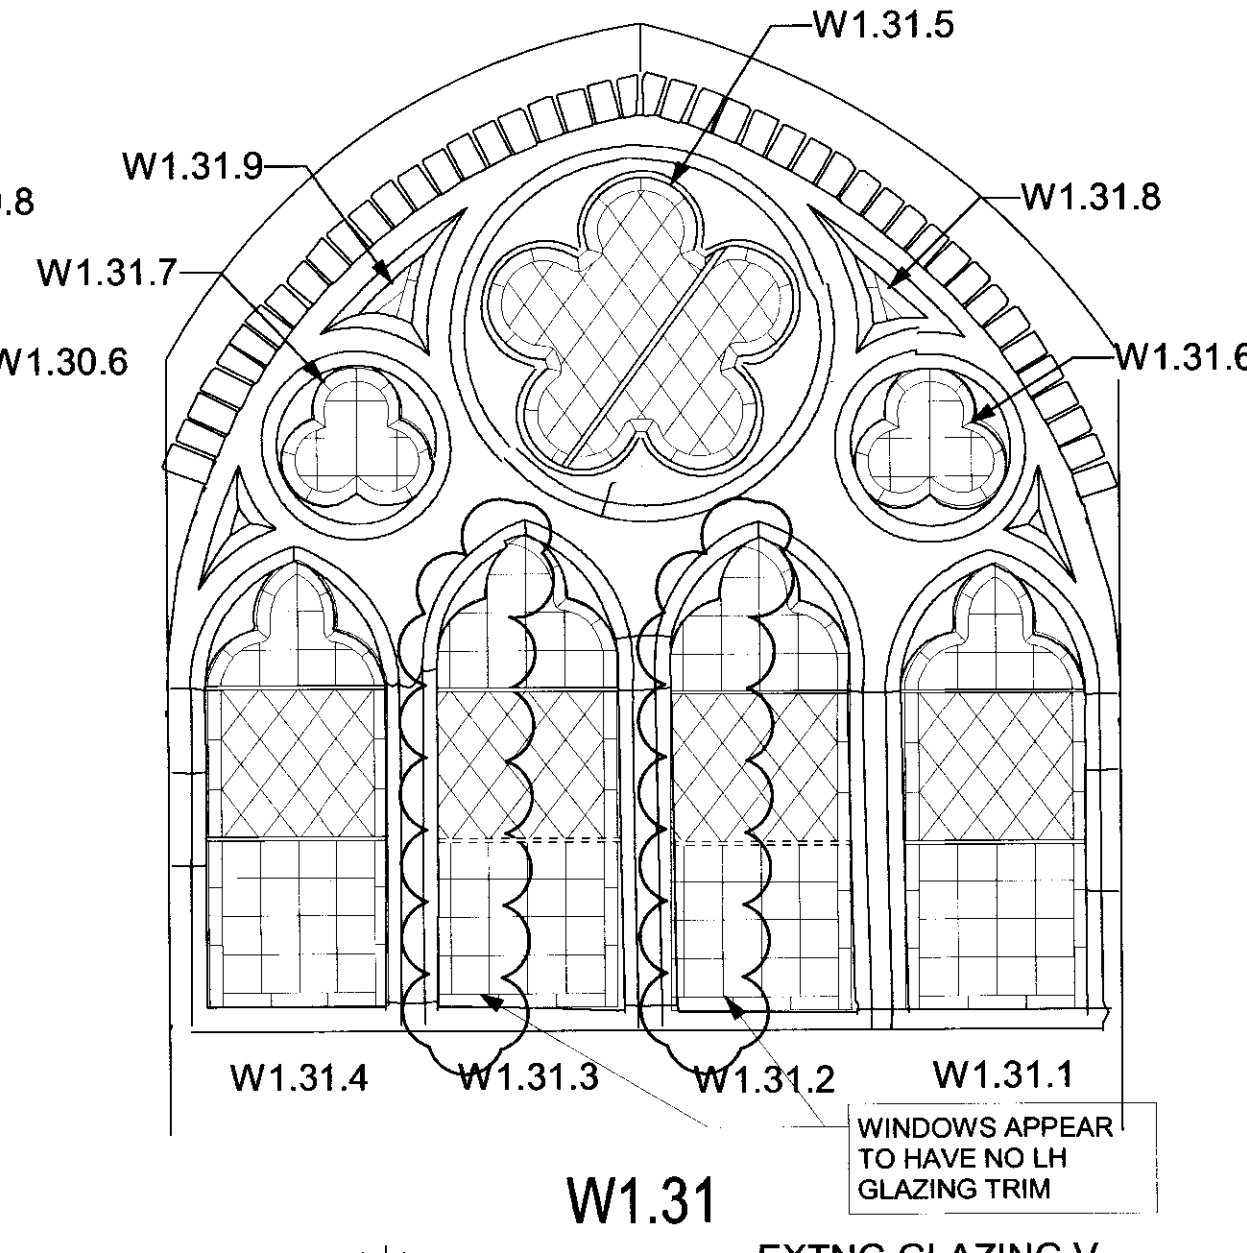


W1.31

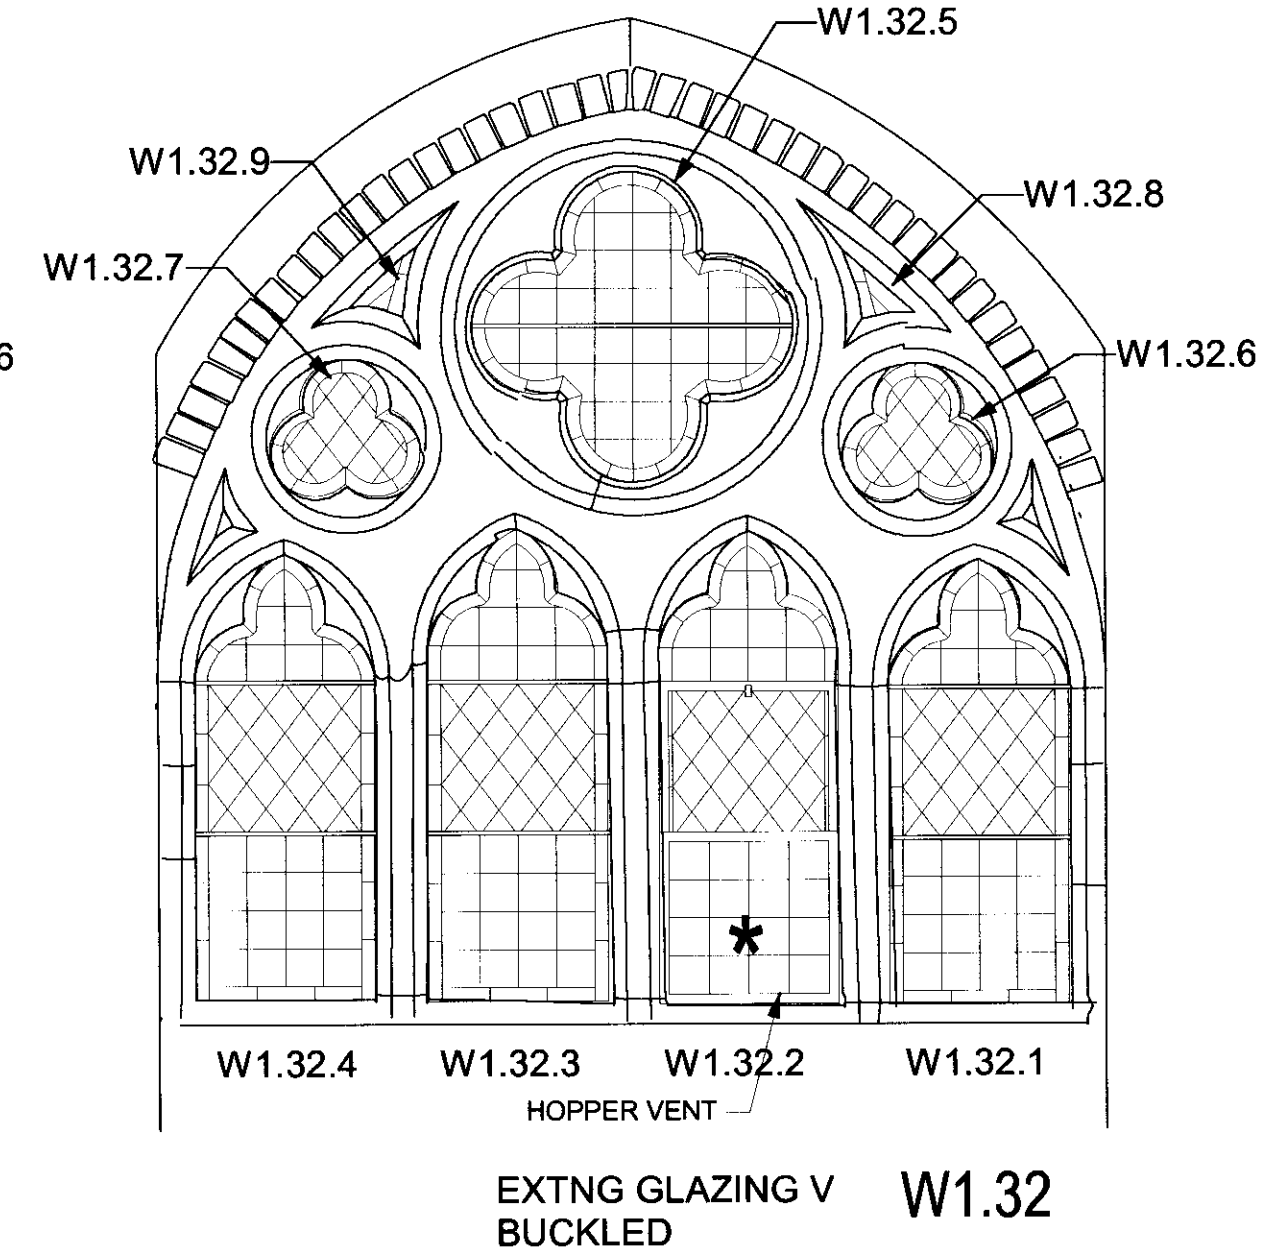


W1.32


SOUTH SIDE CLERESTOREY & SOUTH TRANSEPT (SOUTH) WINDOWS: GLAZING AS EXISTING (VIEWED FROM INSIDE)

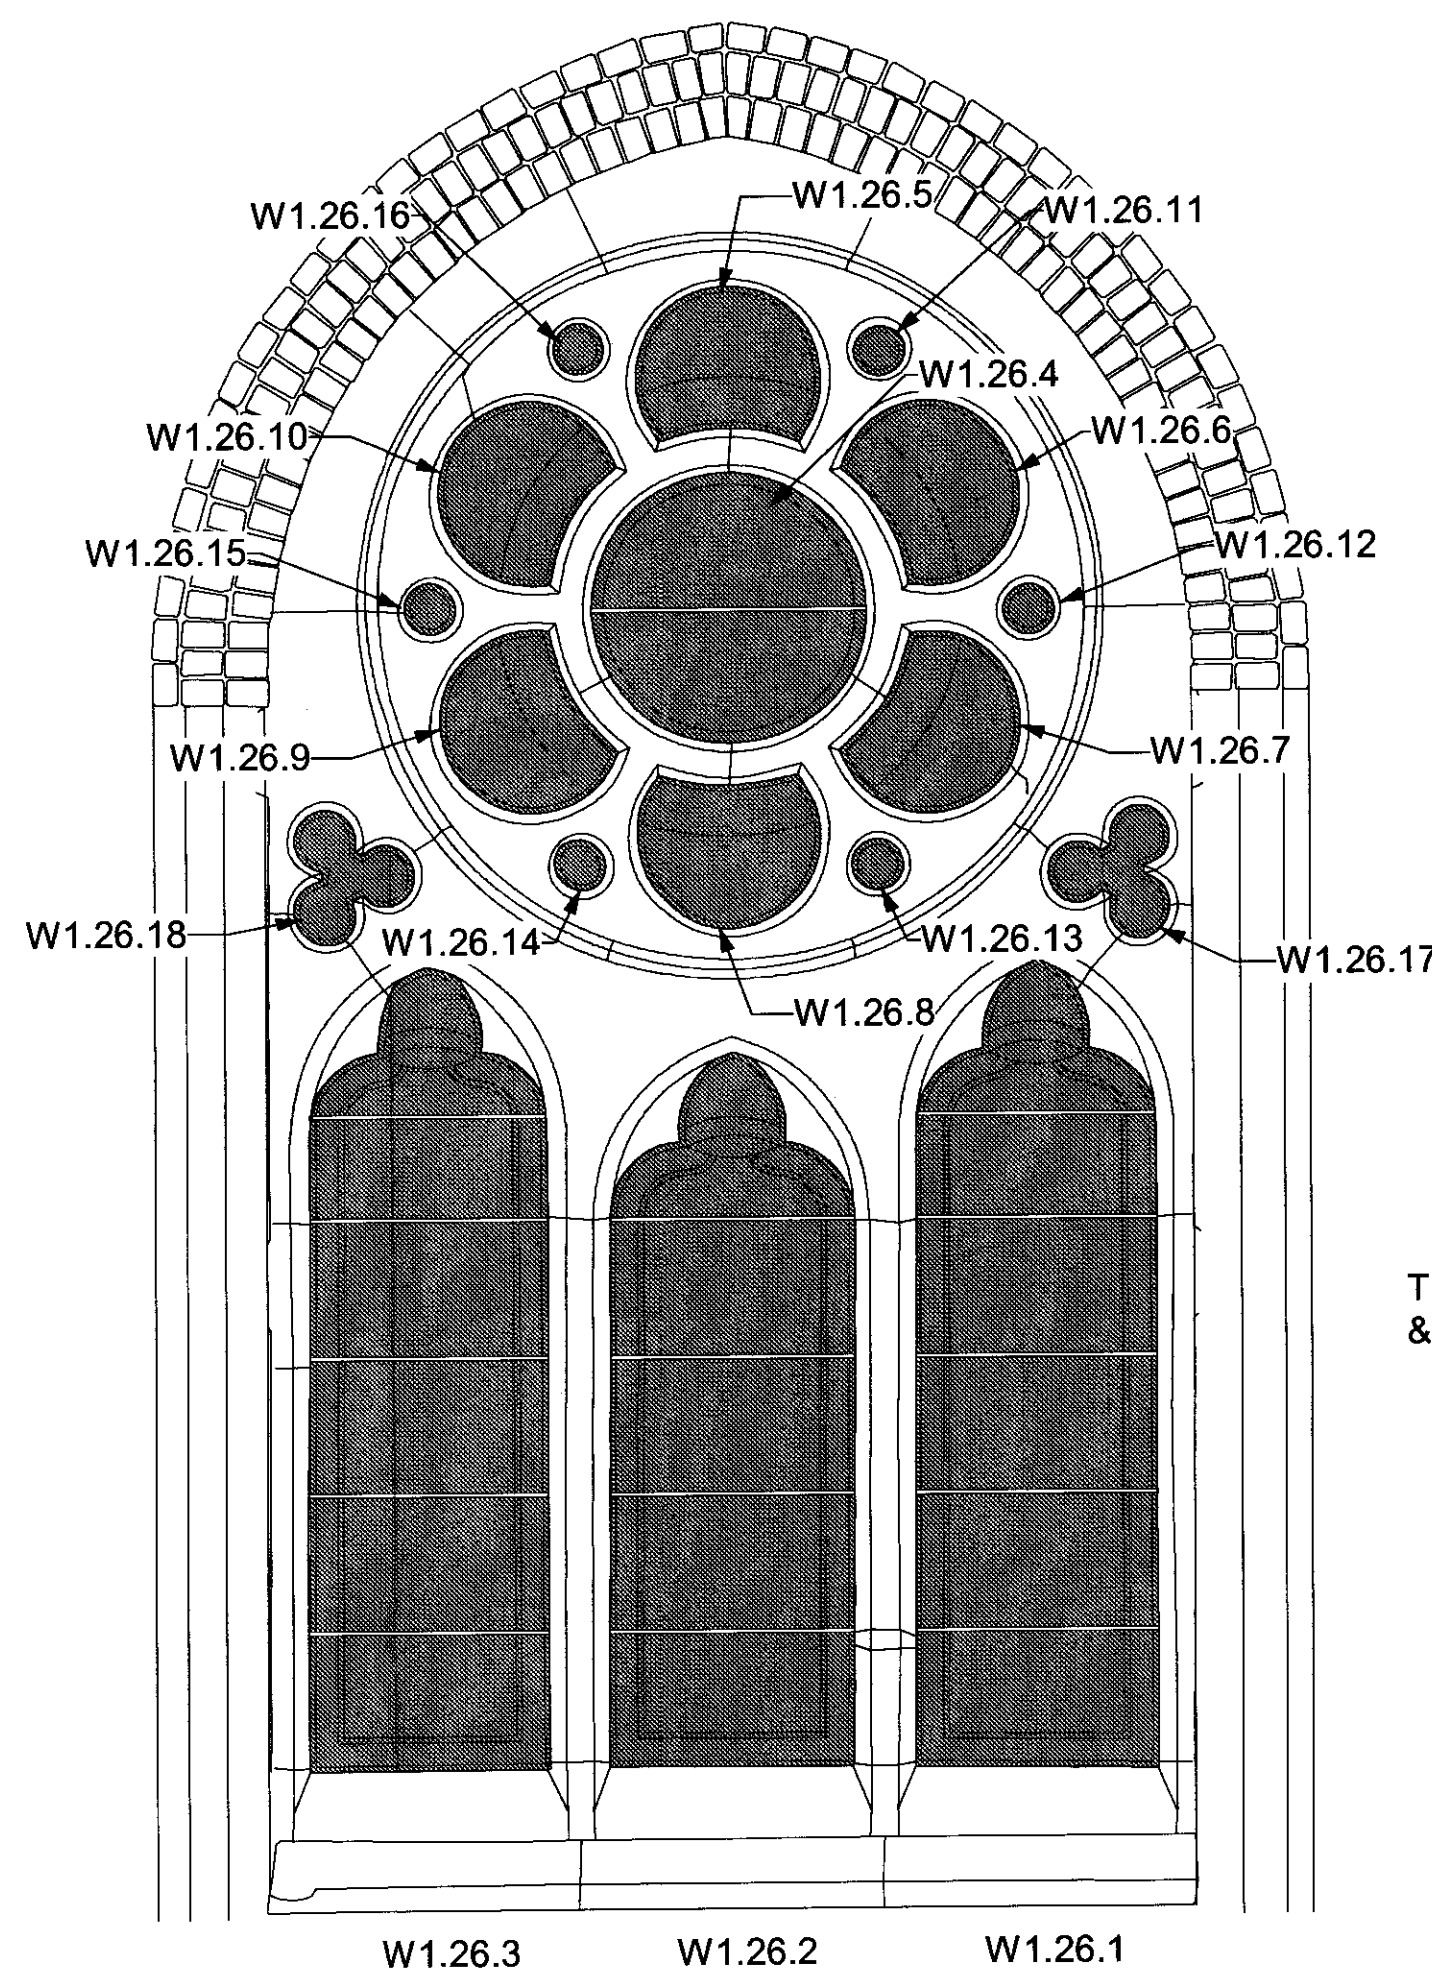

W1.26


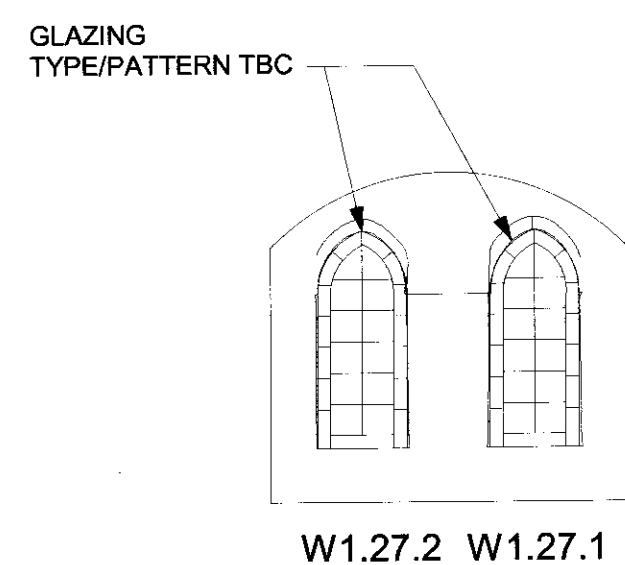



W1.27
(HIGH LEVEL)

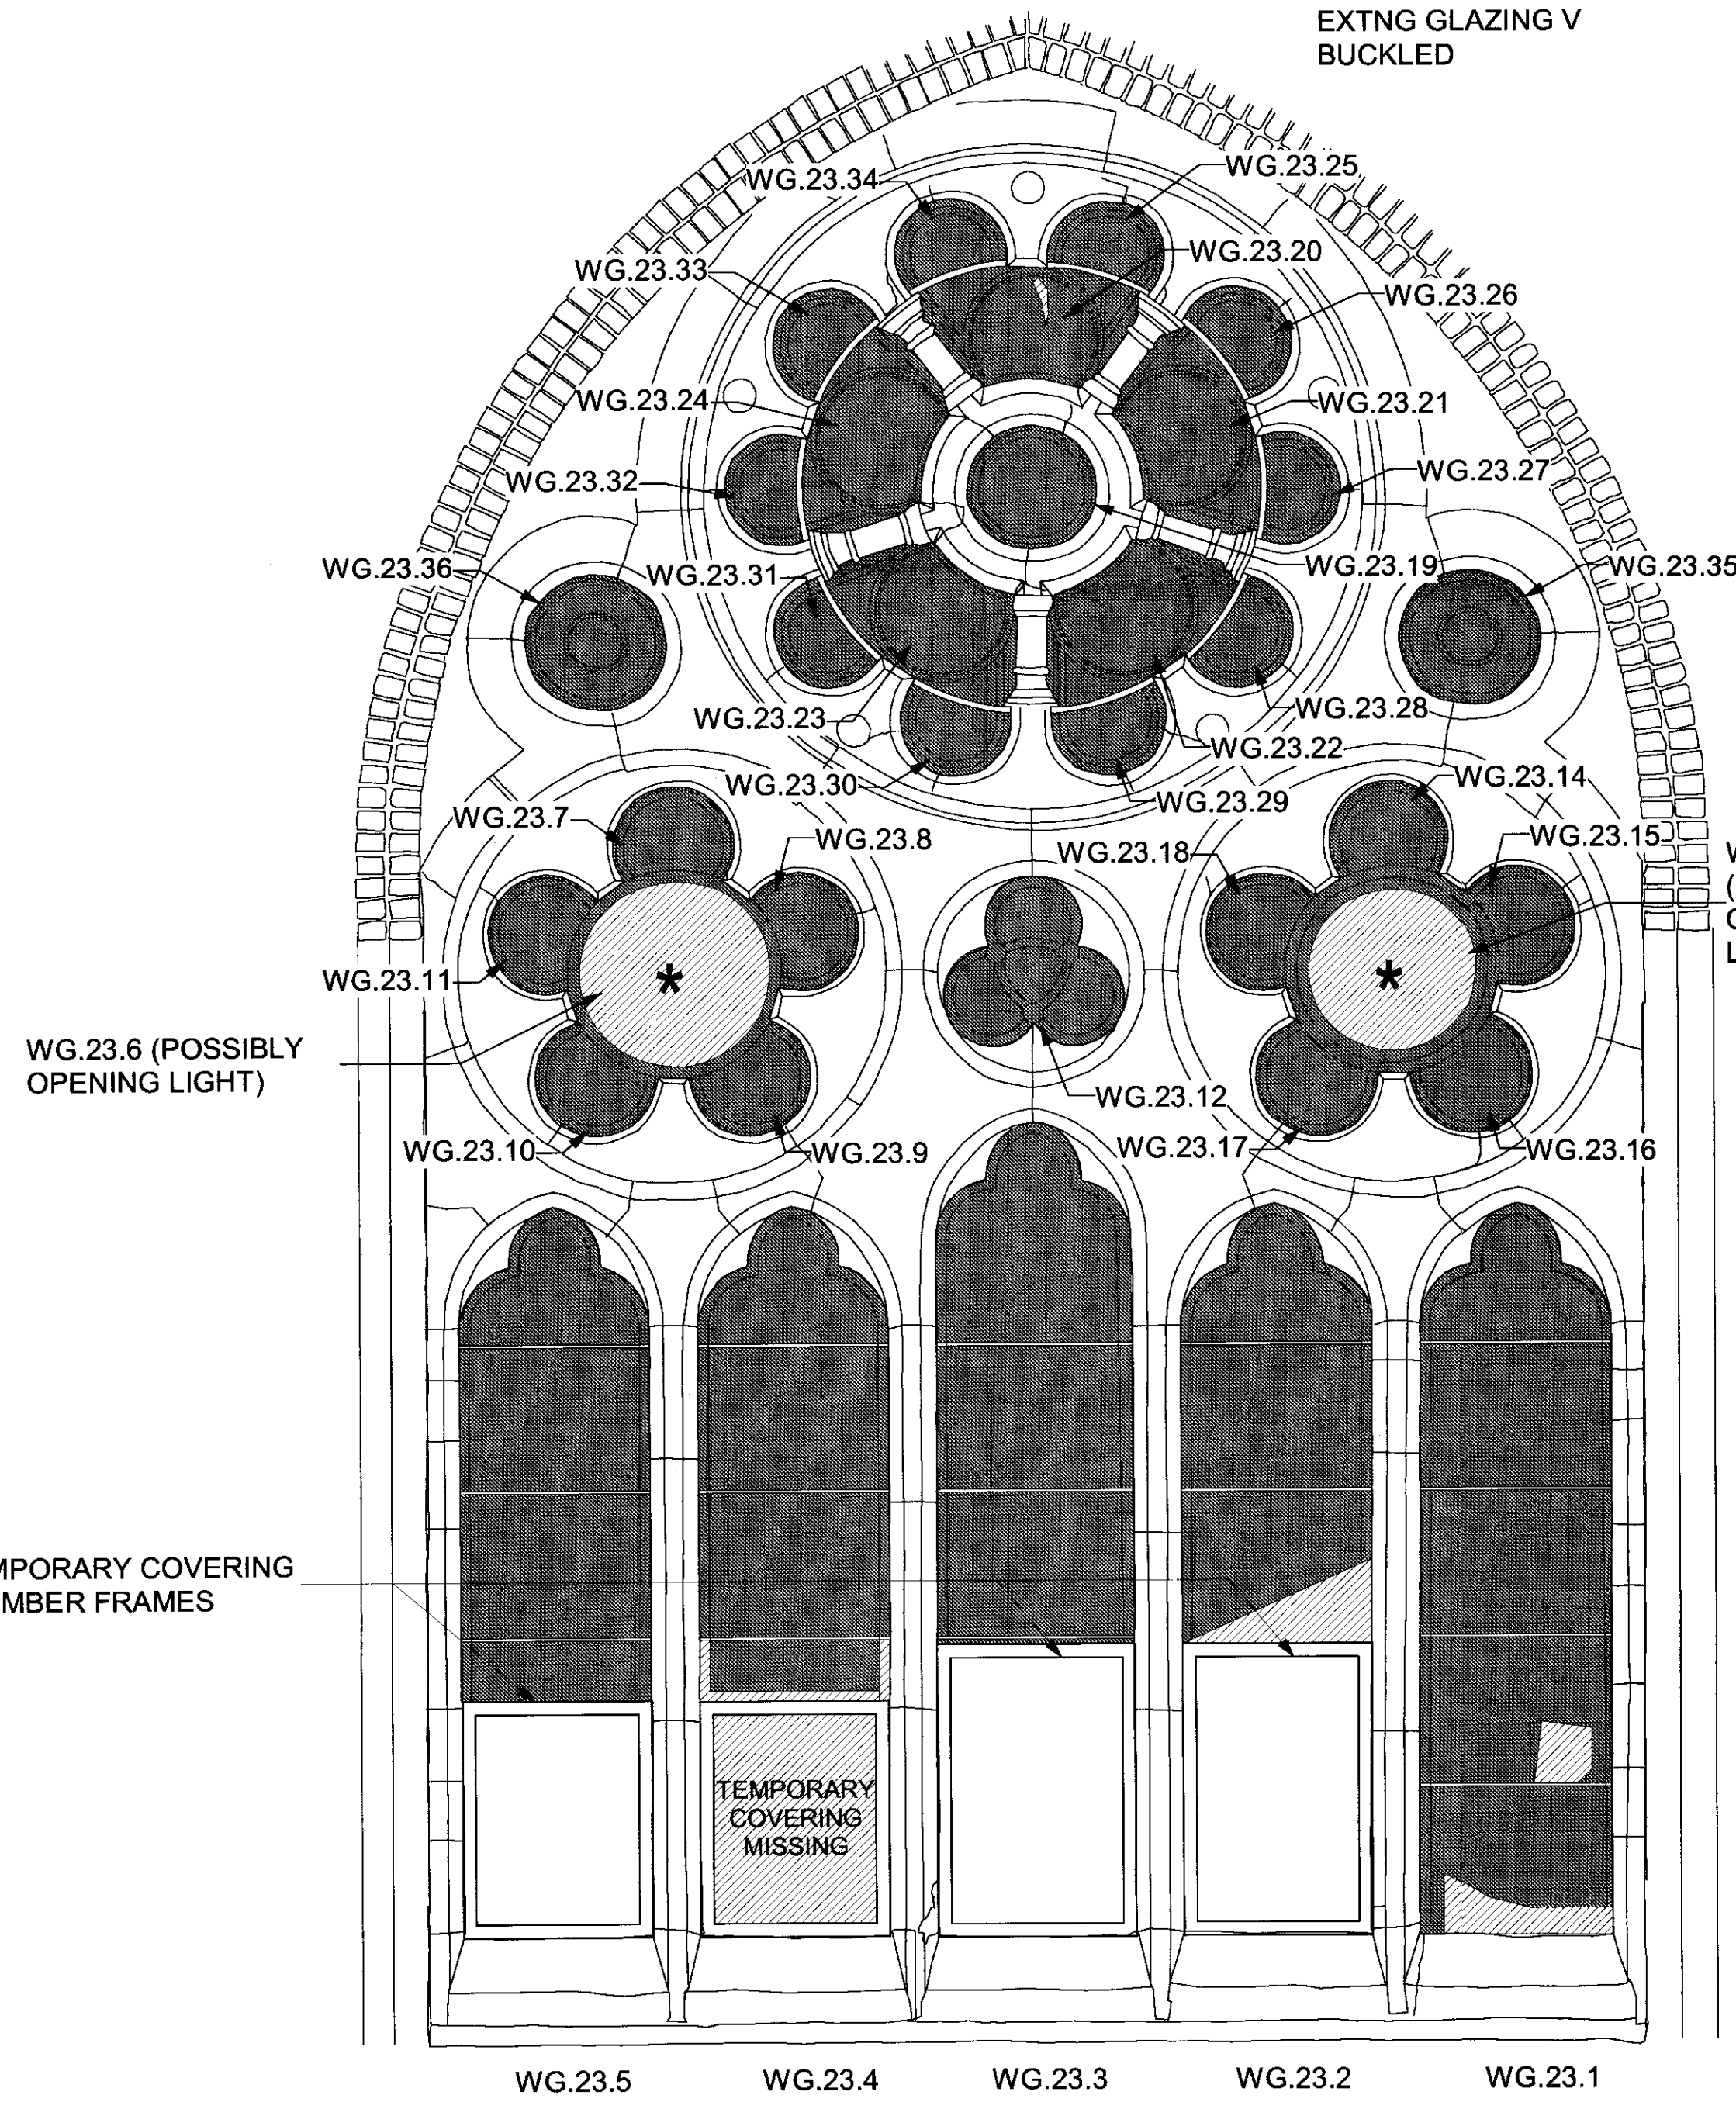

WG.23

FERRAMENTA LEGEND :
EXISTING SUPPORT BAR RETAINED : ———
NEW SUPPORT BAR : - - - - -

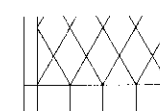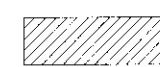EXISTING GLAZING LEGEND :
EXISTING LEADED PANES : 
MISSING/BROKEN PANES : 
EXISTING STAINED GLASS: 
OPENING LIGHT: *

26 MAR 2007

ST STEPHENS, ROSSLYN HILL, LONDON NW3
Drawing
**SOUTH SIDE CLERESTOREY & SOUTH TRANSEPT WINDOWS :
GLAZING: AS EXISTING**
Scale 1:20
Drawing number 2828 / 152
ST STEPHENS RESTORATION & PRESERVATION TRUST

ARP ANTHONY RICHARDSON AND PARTNERS
ARCHITECTS AND QUANTITY SURVEYORS
31 OVAL ROAD, LONDON NW1 7EA 020 7455 0291
e-mail: arp@easytel.co.uk




This drawing is the property of ARP Anthony Richardson & Partners Ltd.
Copyright is reserved on them and the drawing is issued on the condition
that it is not copied, reproduced, related or disclosed to any unauthorized
person either wholly or in part without the written consent of the Company


ENGLISH HERITAGE REF: CLAYTON & BELL, 1893

ENGLISH HERITAGE REF: E. PRIEST 1905


EAST APSE WINDOWS:
GLAZING AS EXISTING
(VIEWED FROM INSIDE)

FERRAMENTA LEGEND :
EXISTING SUPPORT BAR RETAINED : ———
NEW SUPPORT BAR NEEDED : - - - - -

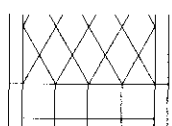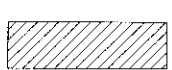
EXISTING GLAZING LEGEND :
EXISTING LEADED PANES : 
MISSING/BROKEN PANES : 
EXISTING STAINED GLASS : 

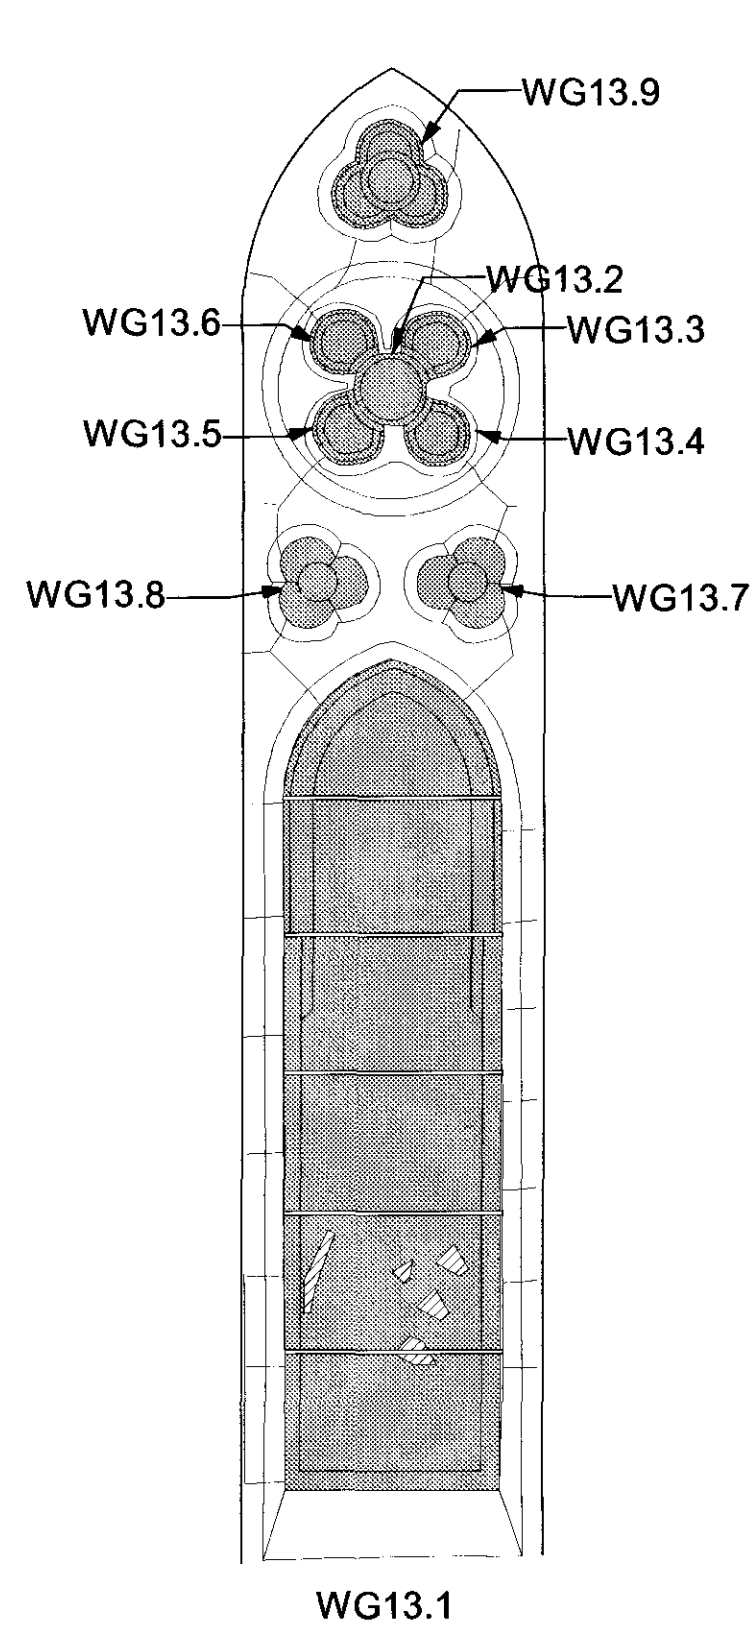


WG 13
(NORTH ELEVATION)
ENGLISH HERITAGE REF:
CLAYTON & BELL 1869

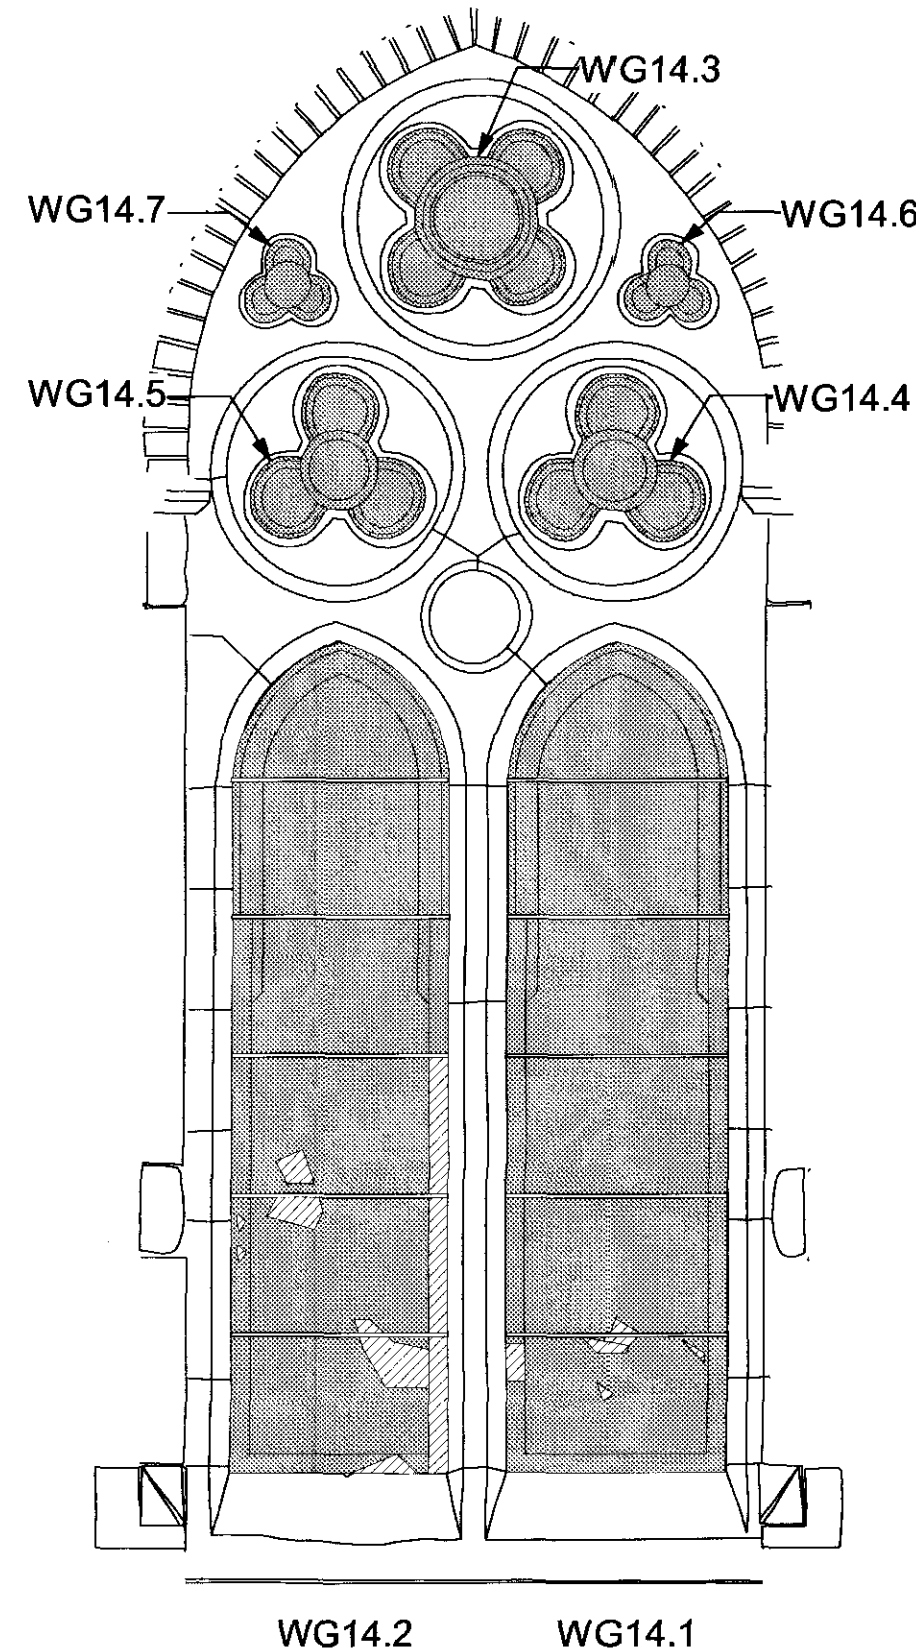


WG 14
(NORTH-EAST ELEVATION)
ENGLISH HERITAGE REF: CLAYTON & BELL
1869

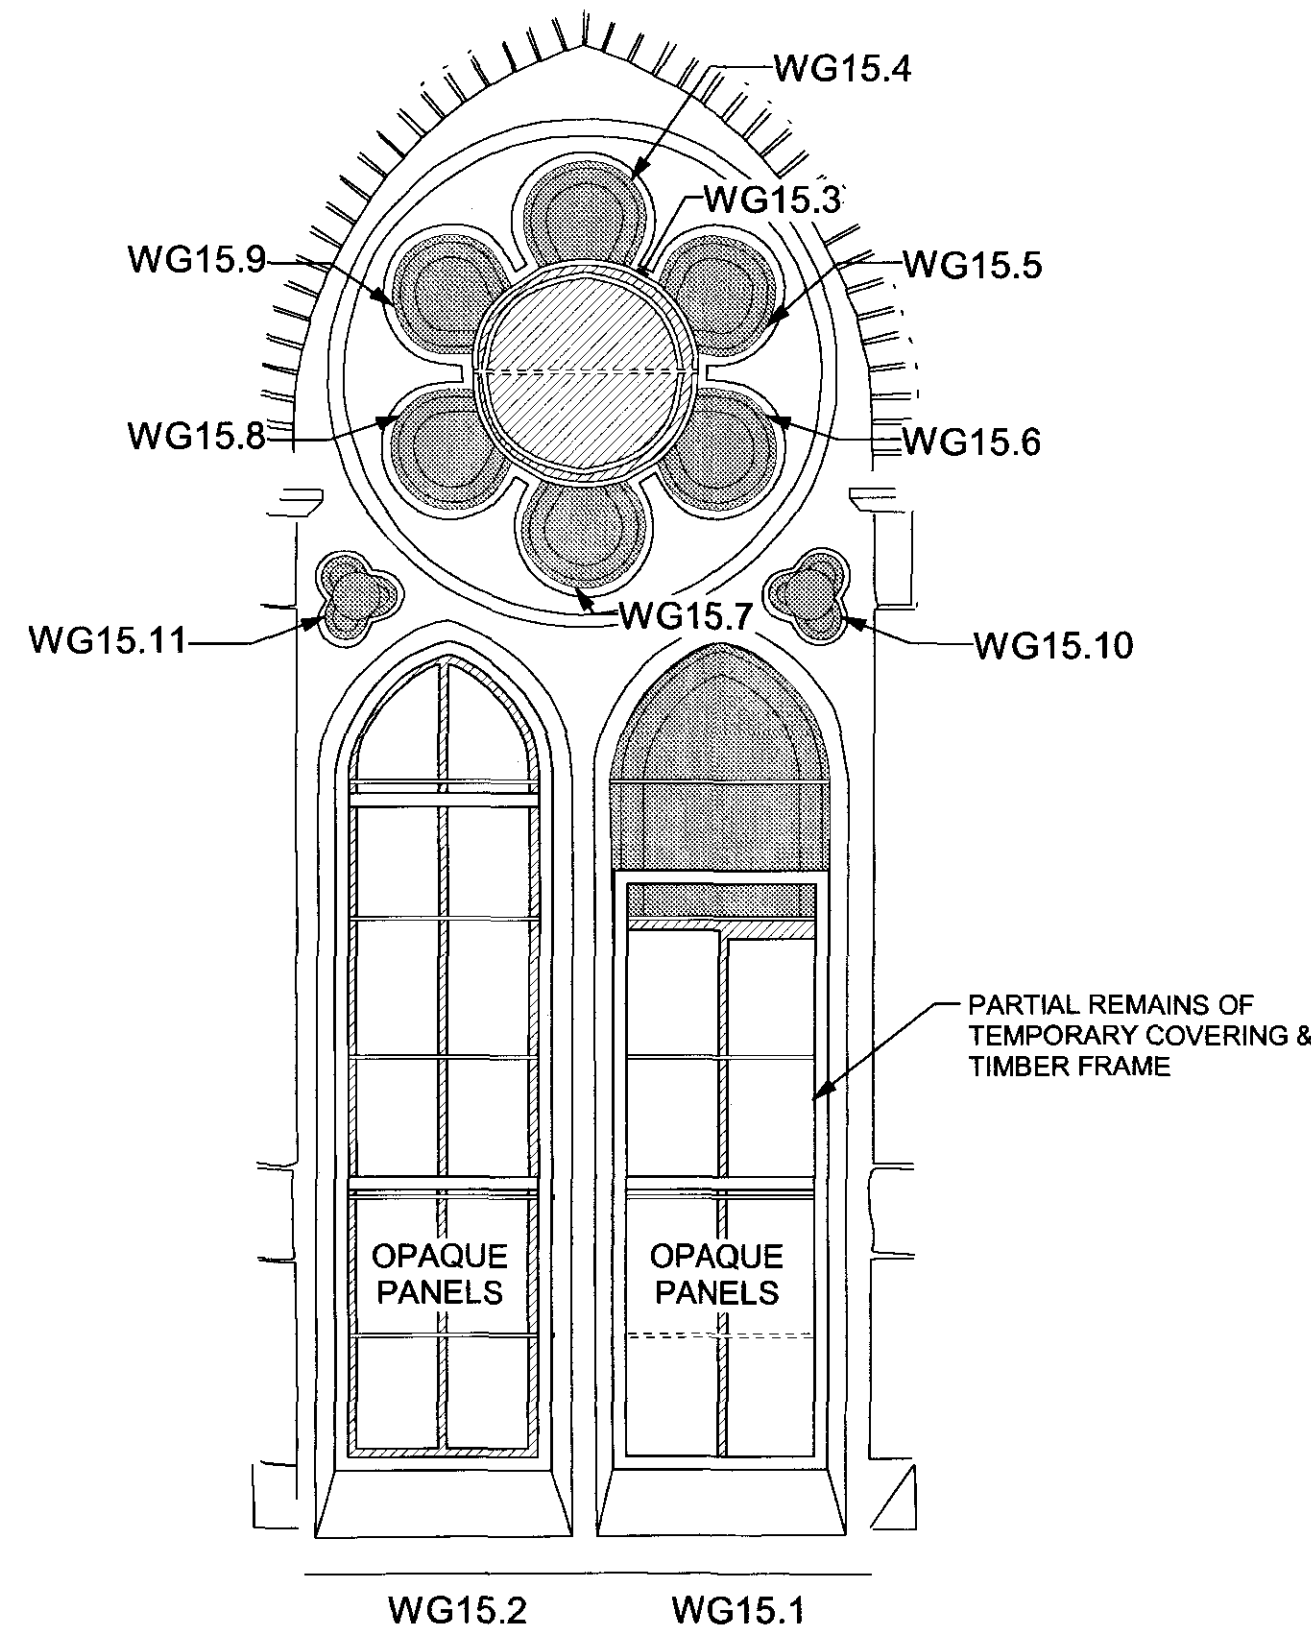

WG 15
(EAST ELEVATION)
ENGLISH HERITAGE REF: CLAYTON & BELL
1869

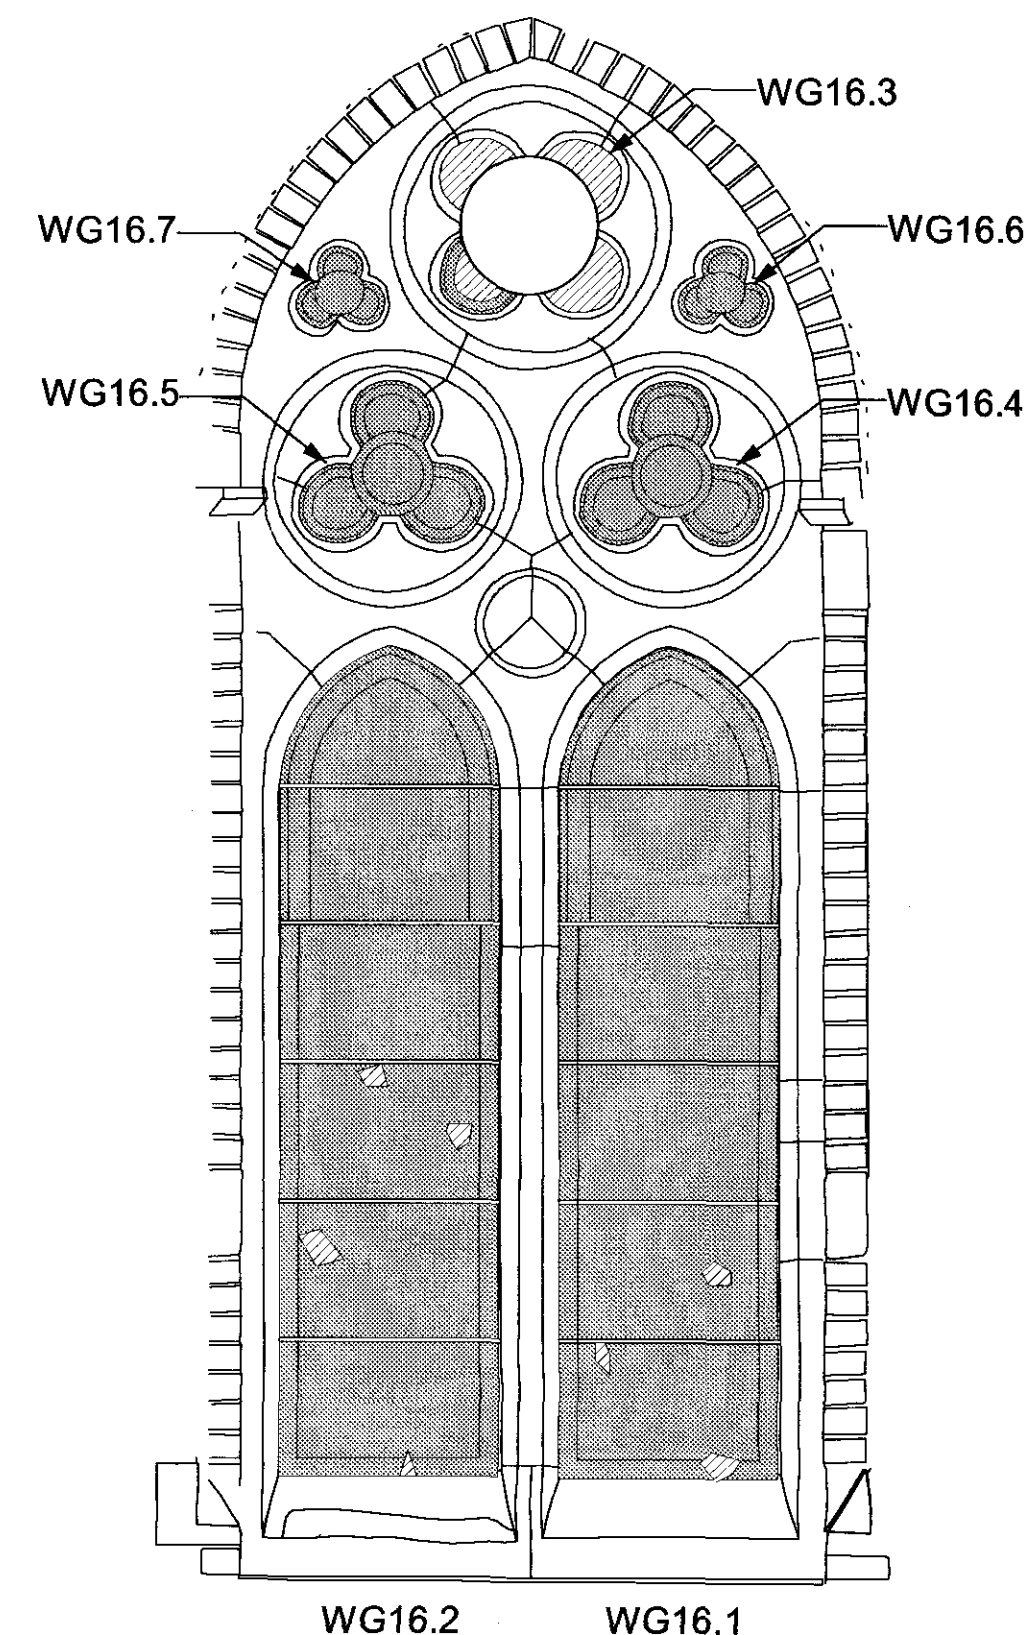


WG 16
(SOUTH EAST ELEVATION)
ENGLISH HERITAGE REF: CLAYTON & BELL
1869

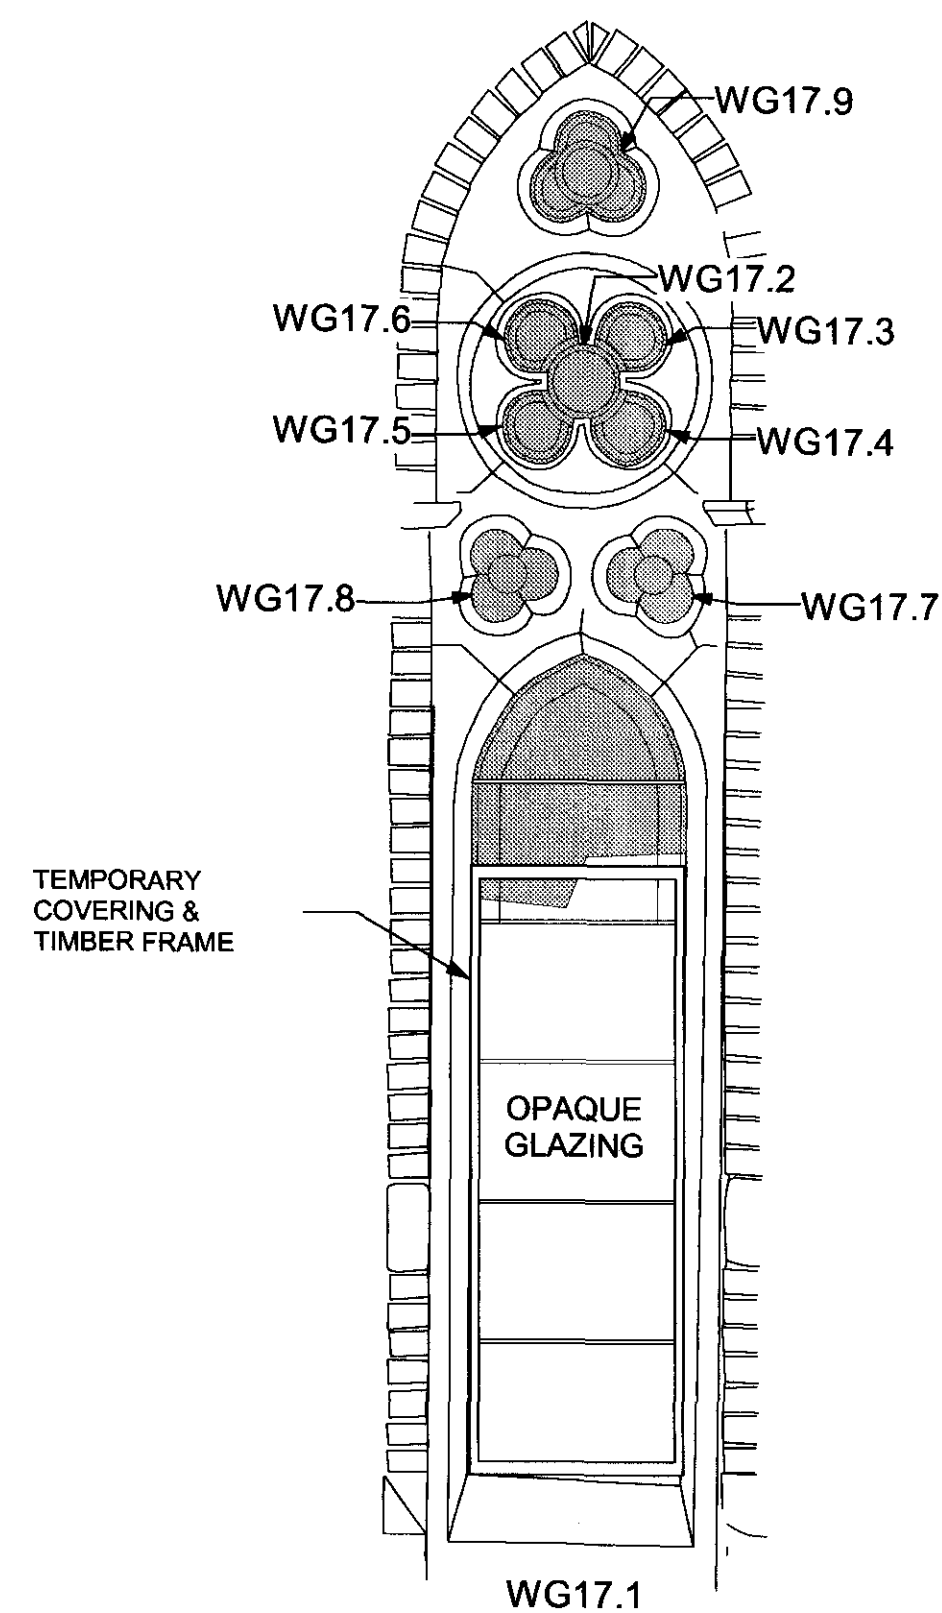


WG 17
(SOUTH ELEVATION)
ENGLISH HERITAGE REF: CLAYTON & BELL 1869


EAST END CRYPT
WINDOWS COMPLETED
IN PHASE 1

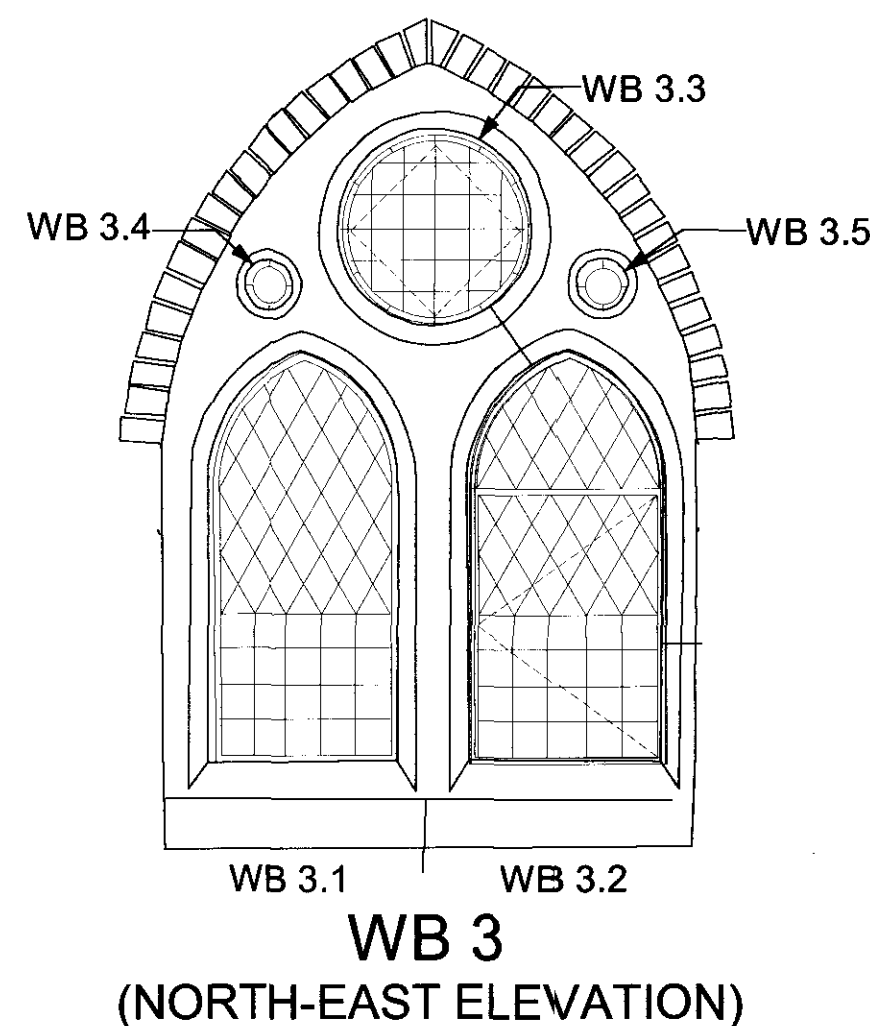


WB 3
(NORTH-EAST ELEVATION)

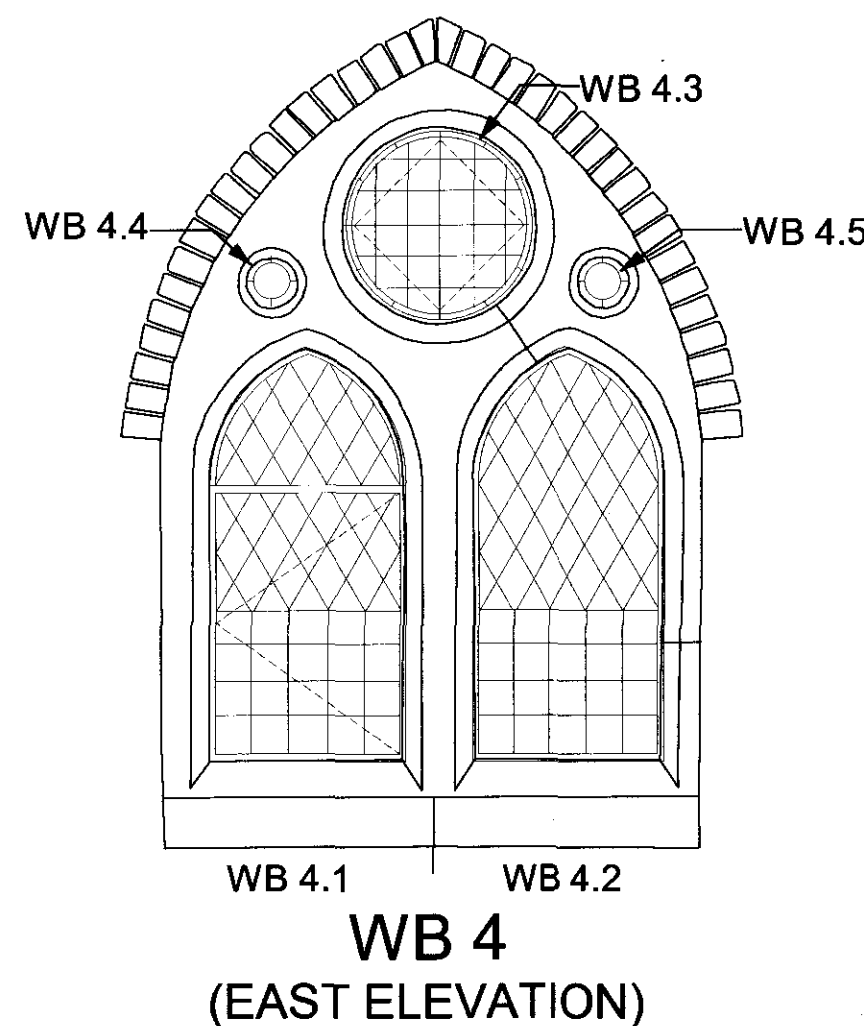

WB 4
(EAST ELEVATION)

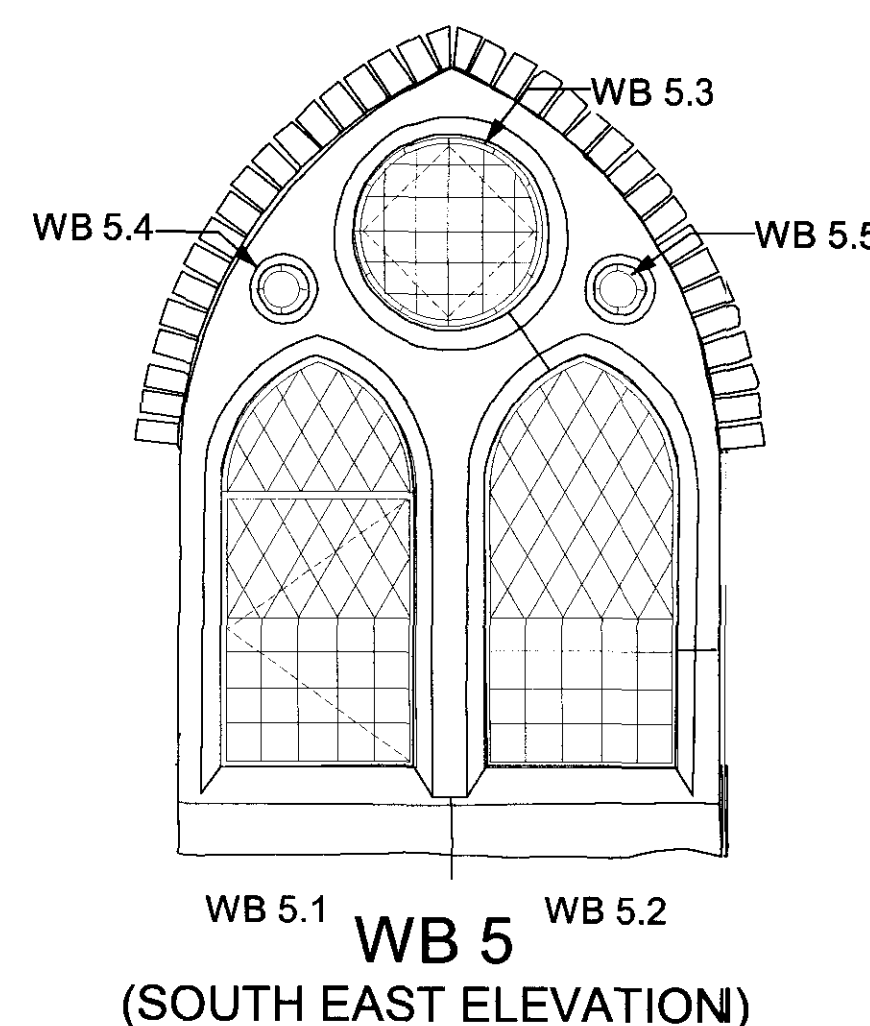

WB 5
(SOUTH EAST ELEVATION)

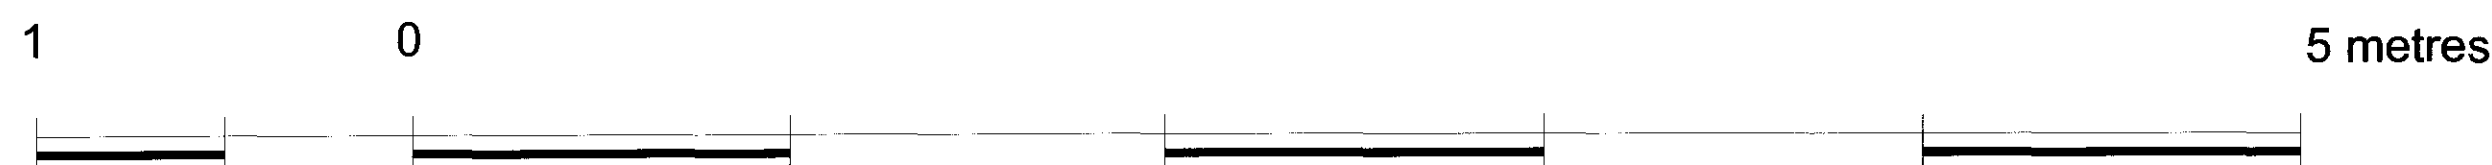


RECEIVED
26 MAR 2007

job
ST STEPHENS, ROSSLYN HILL, LONDON NW3
drawing
EAST APSE WINDOWS
GLAZING: AS EXISTING
scale
1:20 @ A1
drawn
ELP
date
OCT 06
drawing number
2828 / 154
rev
client
ST STEPHENS RESTORATION & PRESERVATION TRUST


ARP ANTHONY RICHARDSON AND PARTNERS
ARCHITECTS AND QUANTITY SURVEYORS
31 OVAL ROAD LONDON NW1 7EA 0171 485 0991
This drawing is the property of ARP Anthony Richardson & Partners Ltd.
Copyright is reserved on them and the drawing is issued on the condition
that it is not copied, reproduced, retained or disclosed to any unauthorised
person either wholly or in part without the written consent of the Company

EAST END WINDOWS: NORTH & SOUTH TRANSEPTS
GLAZING AS EXISTING
(VIEWED FROM INSIDE)

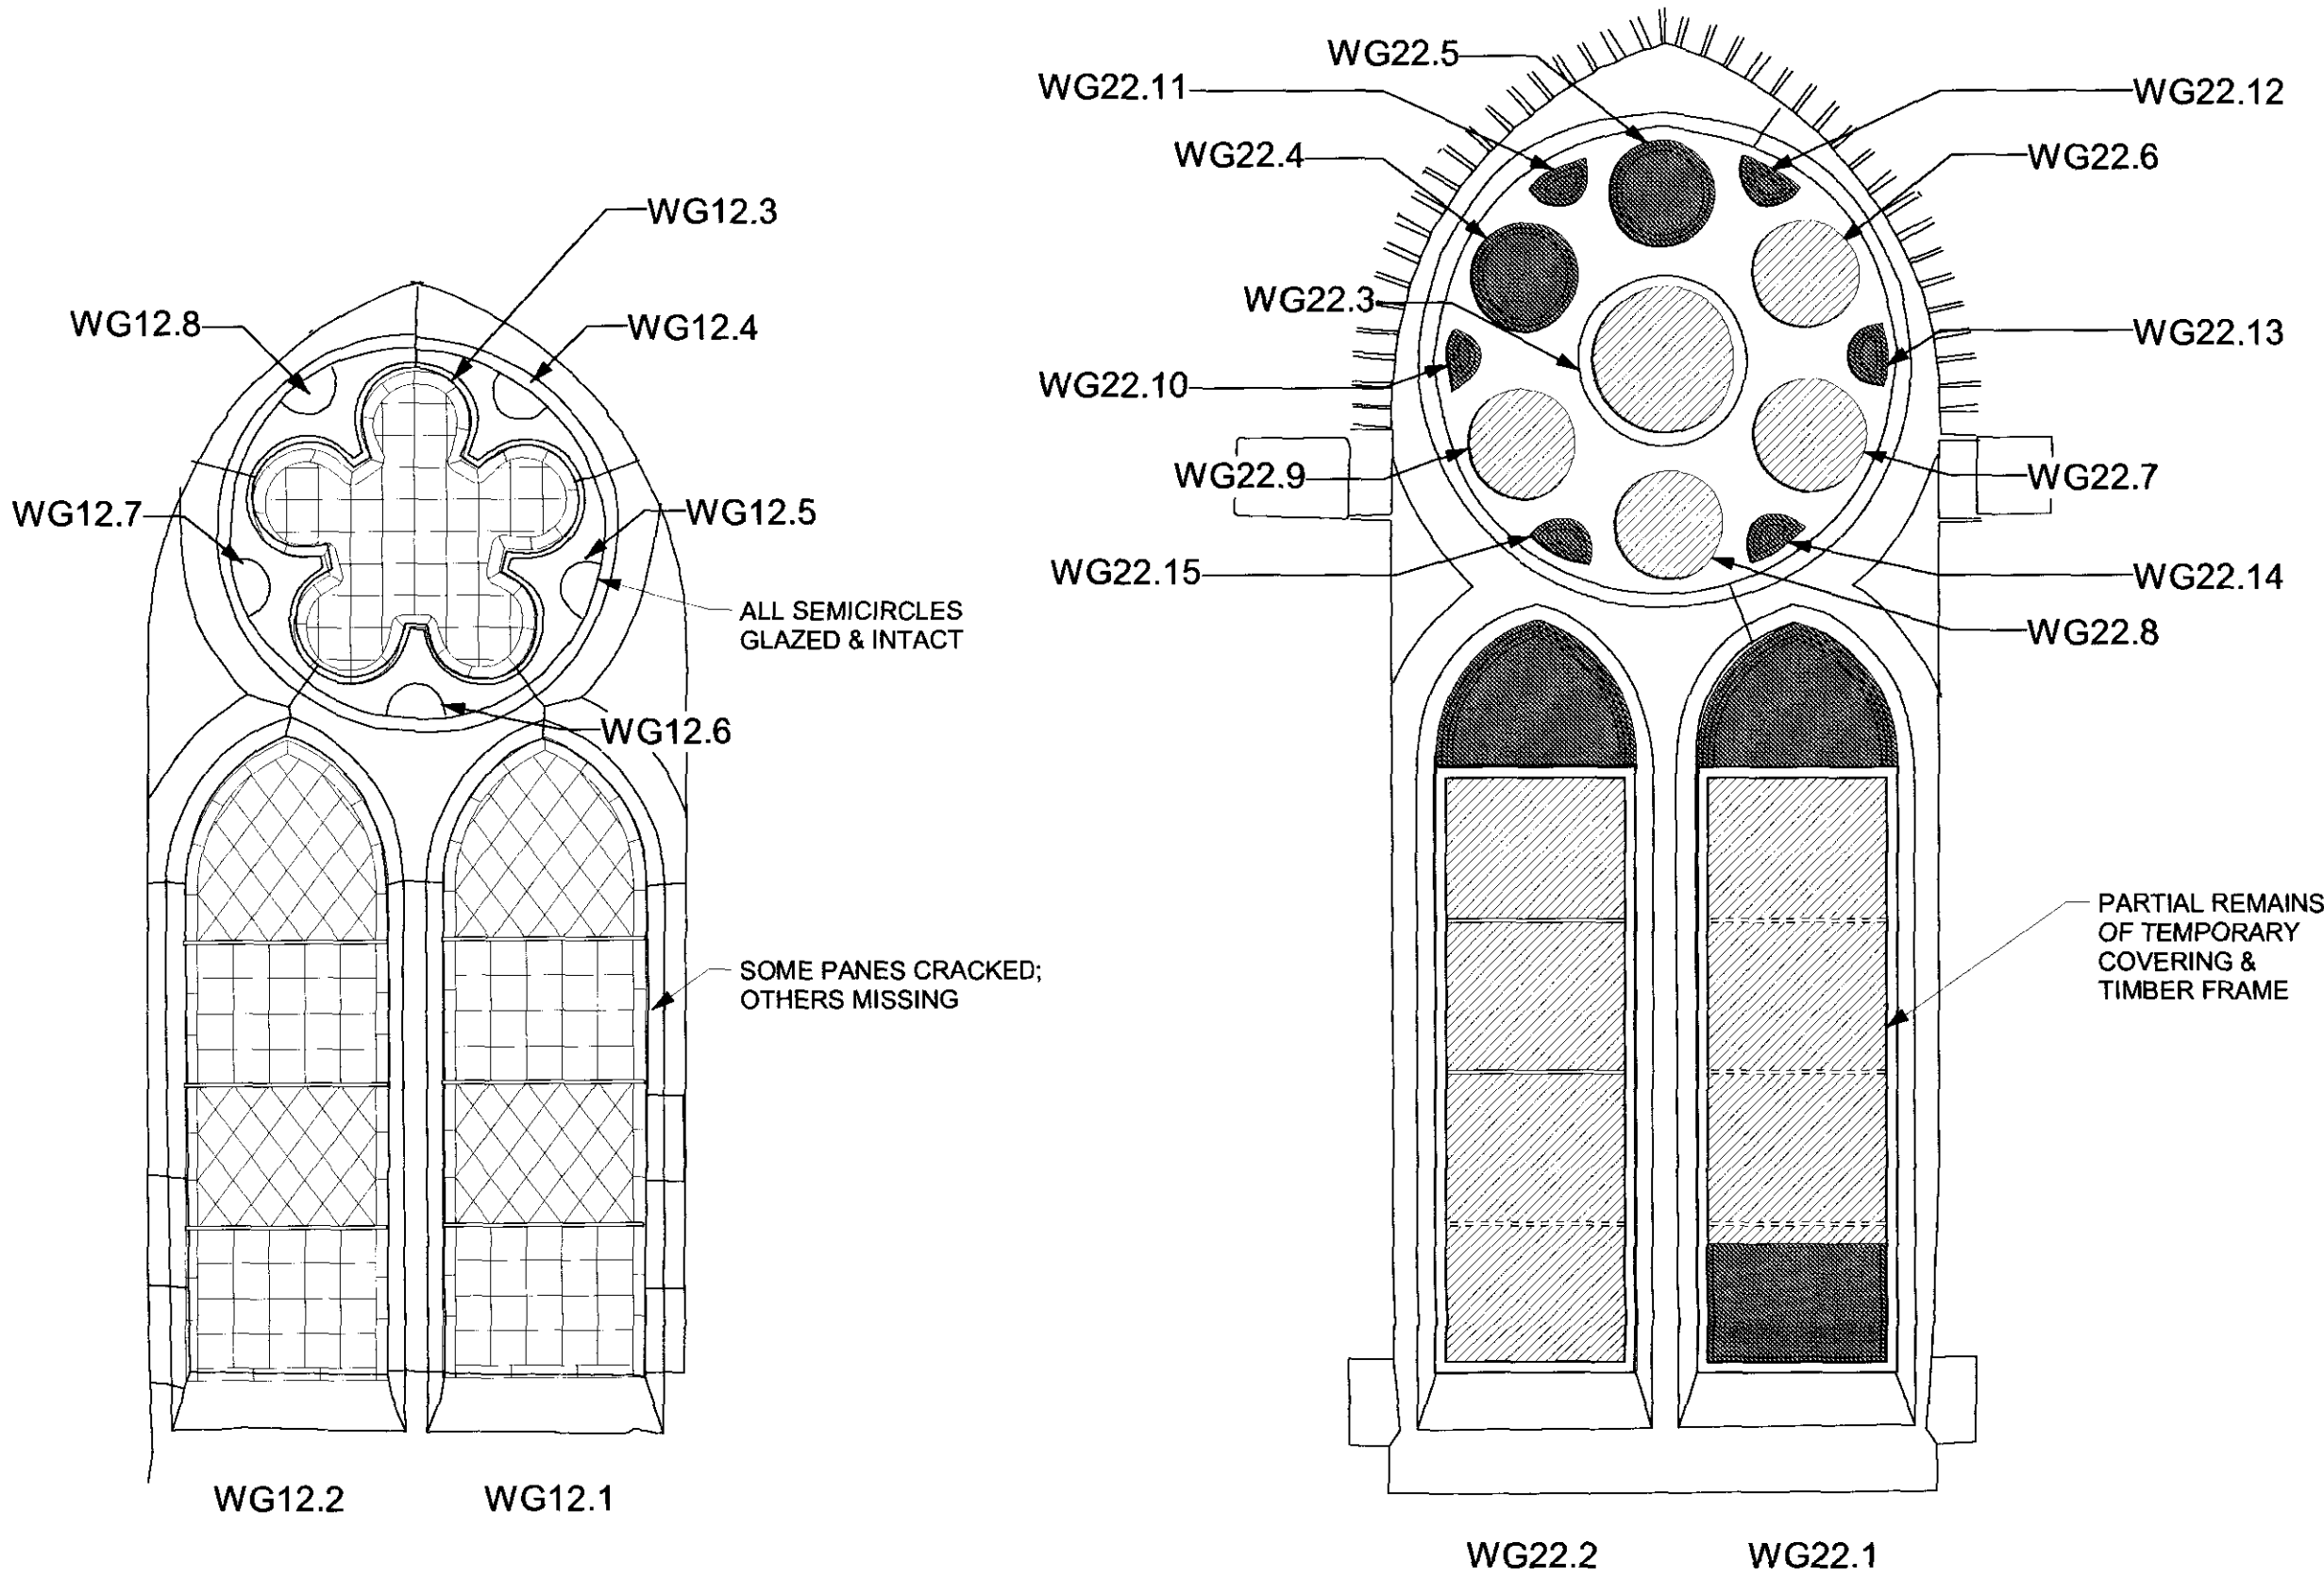

WG 12
(NORTH TRANSEPT EAST ELEVATION)

WG 22
(SOUTH TRANSEPT EAST ELEVATION)
ENGLISH HERITAGE REF: CLAYTON & BELL 1874;
THOUGHT TO BE A MEMORIAL WINDOW TO TEULON

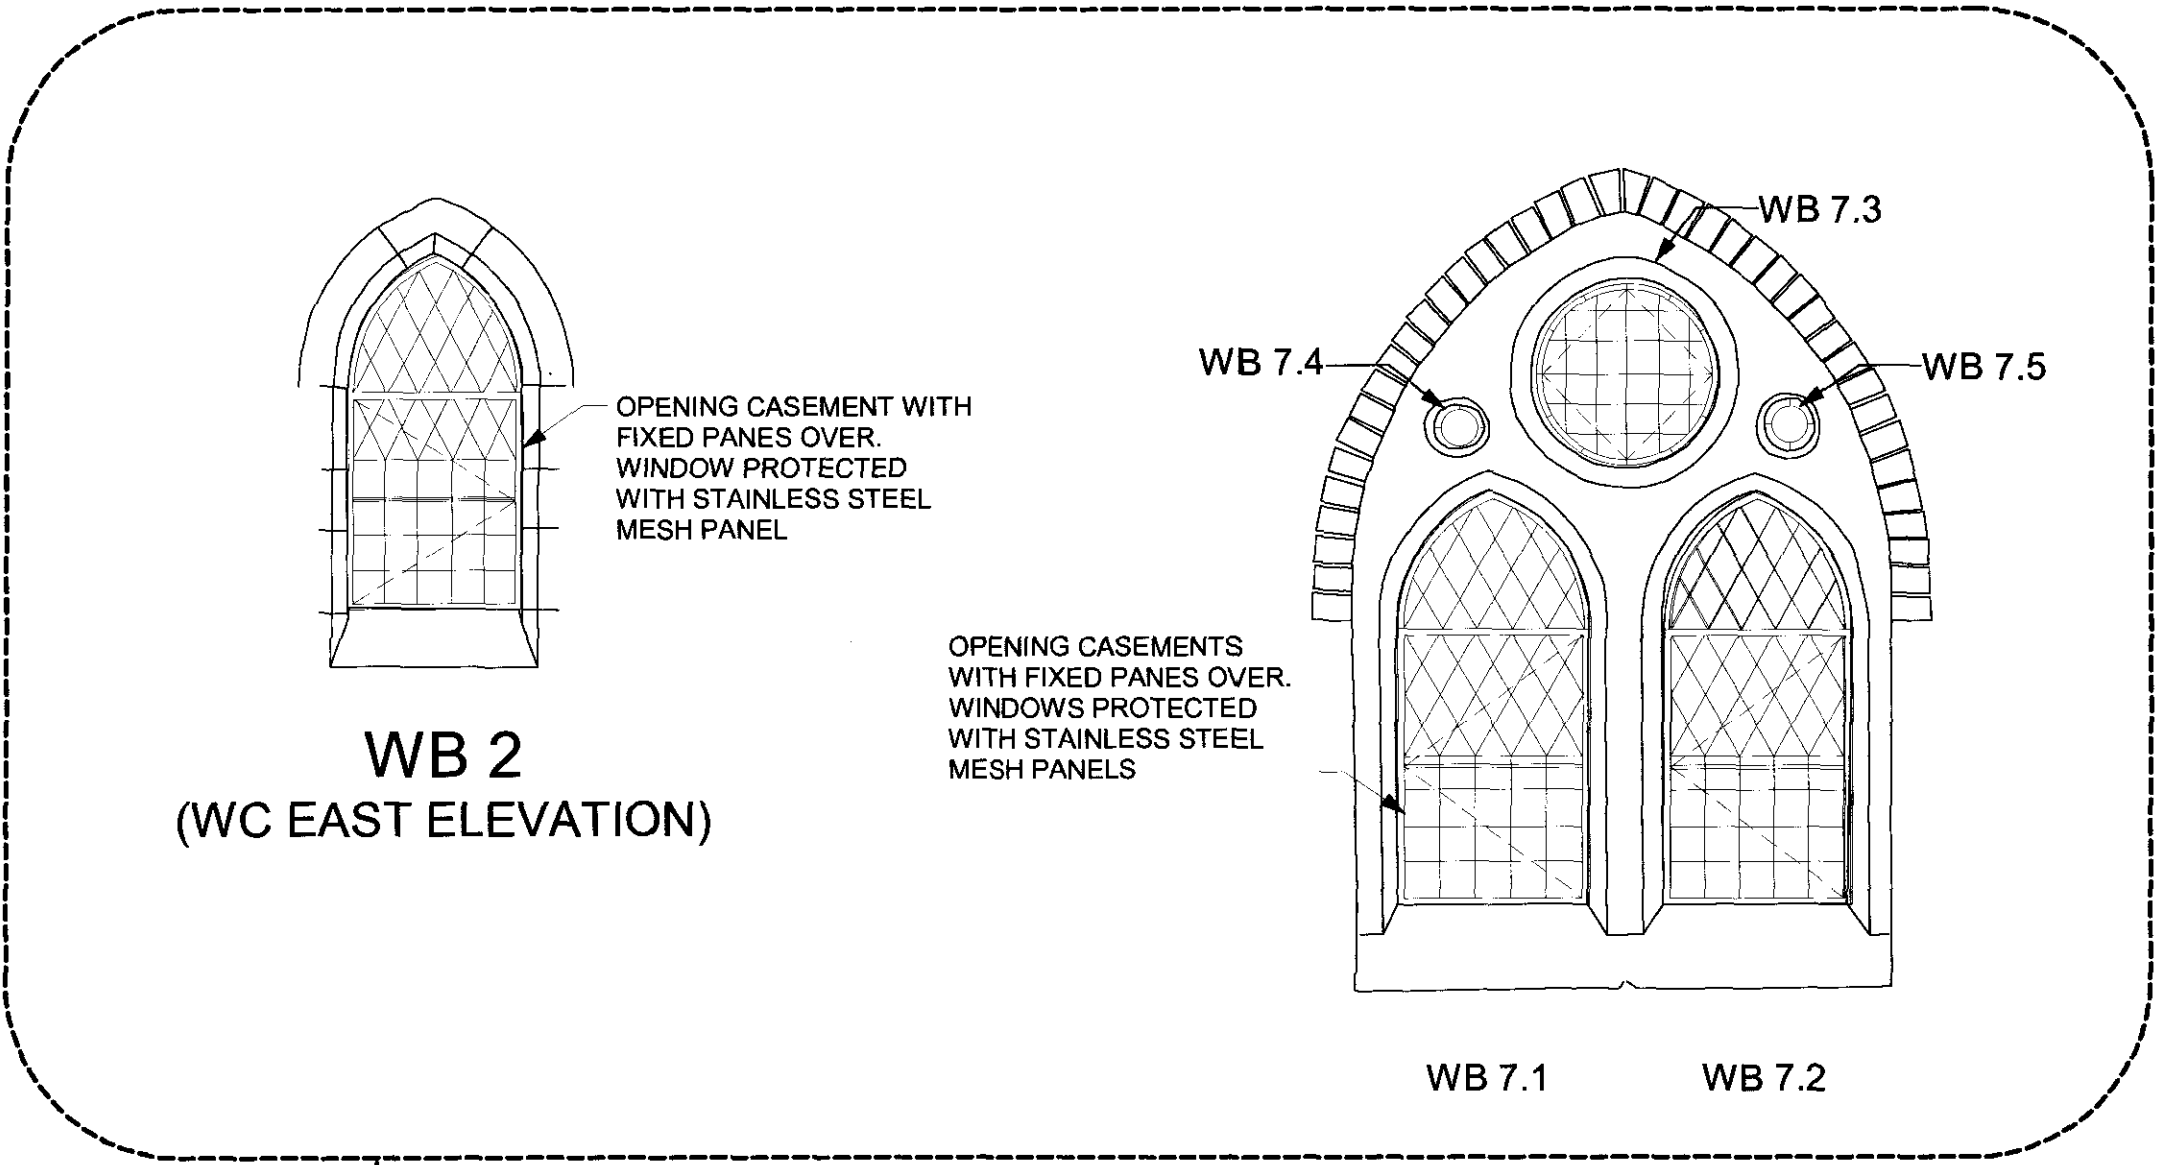

GLAZING WORKS
COMPLETED IN PHASE 1

WB 7
(VESTRY EAST ELEVATION)



FERRAMENTA LEGEND :

EXISTING SUPPORT BAR RETAINED : ————

NEW SUPPORT BAR NEEDED : - - - - -

EXISTING GLAZING LEGEND :

EXISTING LEADED PANES : [Pattern]

MISSING/BROKEN PANES : [Pattern]

EXISTING STAINED GLASS : [Pattern]

26 MAR 2007

job
ST STEPHENS, ROSSLYN HILL, LONDON NW3

drawing
EAST WINDOWS NORTH & SOUTH TRANSEPTS
GLAZING AS EXTNG

scale
1:20 @ A1

drawn
EP

date
OCT 06


drawing number
2828 / 156

rev

client
ST STEPHENS RESTORATION & PRESERVATION TRUST


ARP ANTHONY RICHARDSON AND PARTNERS
ARCHITECTS AND QUANTITY SURVEYORS
31 OVAL ROAD LONDON NW1 7EA 0171 485 0981

This drawing is the property of ARP Anthony Richardson & Partners Ltd.
Copyright is reserved on this and the drawing is issued on the condition
that it is not copied, reproduced, retained or disclosed to any unauthorised
person either wholly or in part without the written consent of the Company

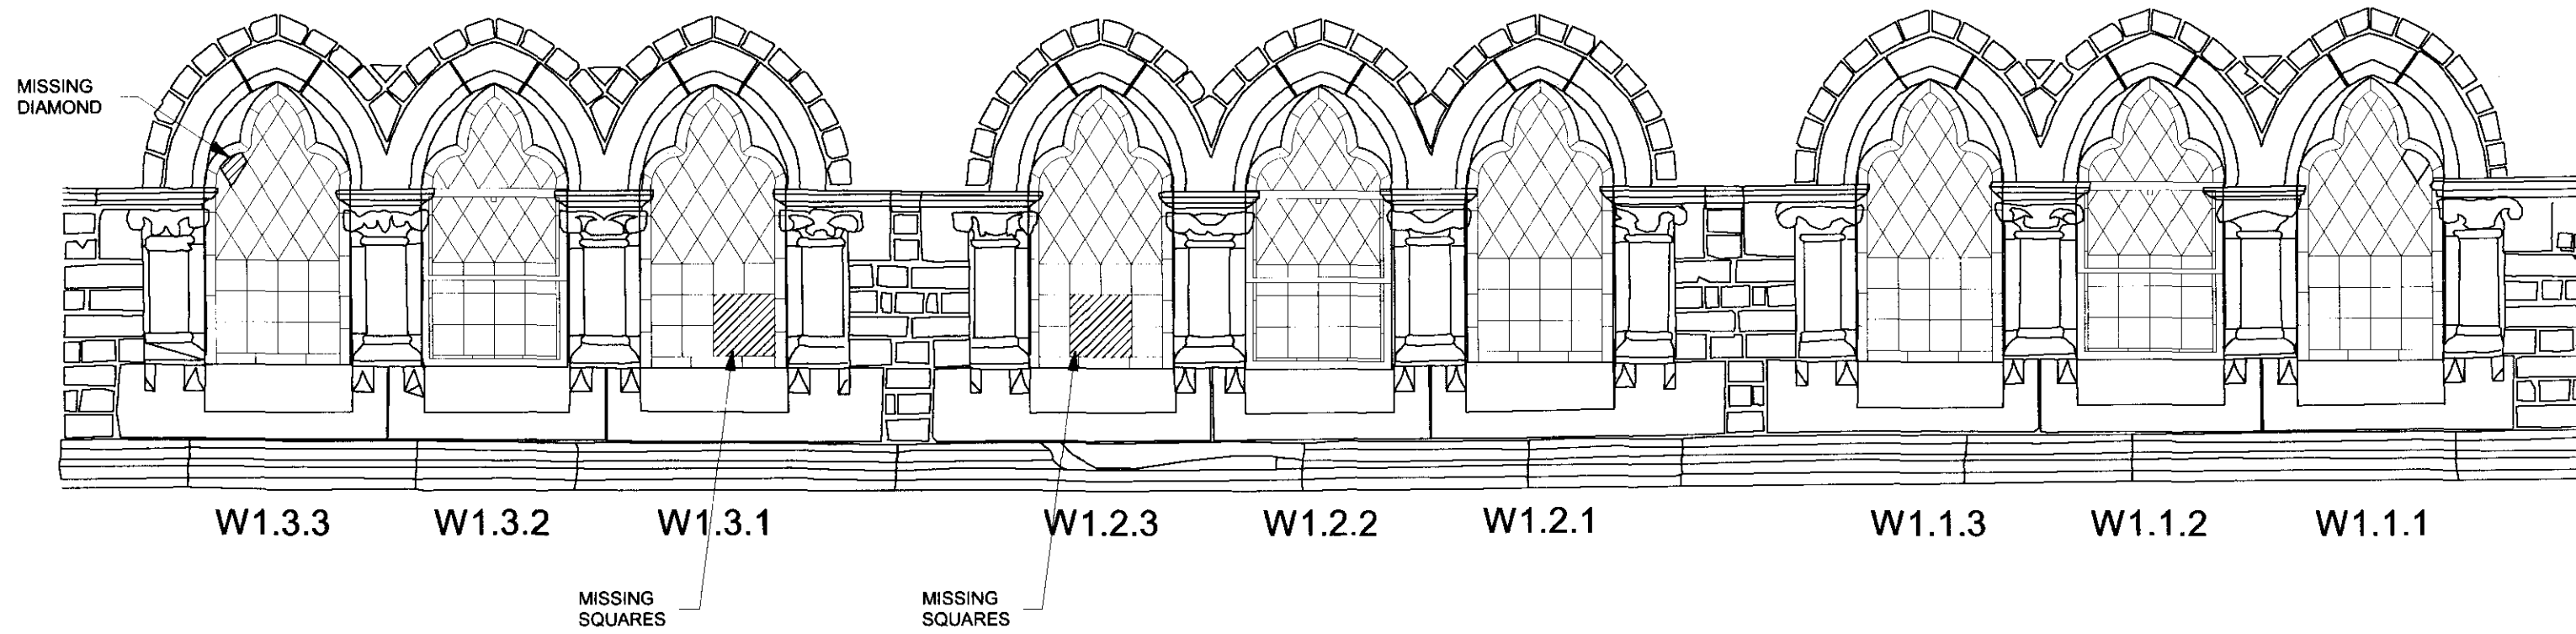

WEST ELEVATION (EXTERNAL)

GLAZING AS EXISTING : EXISTING
(VIEWED FROM OUTSIDE)

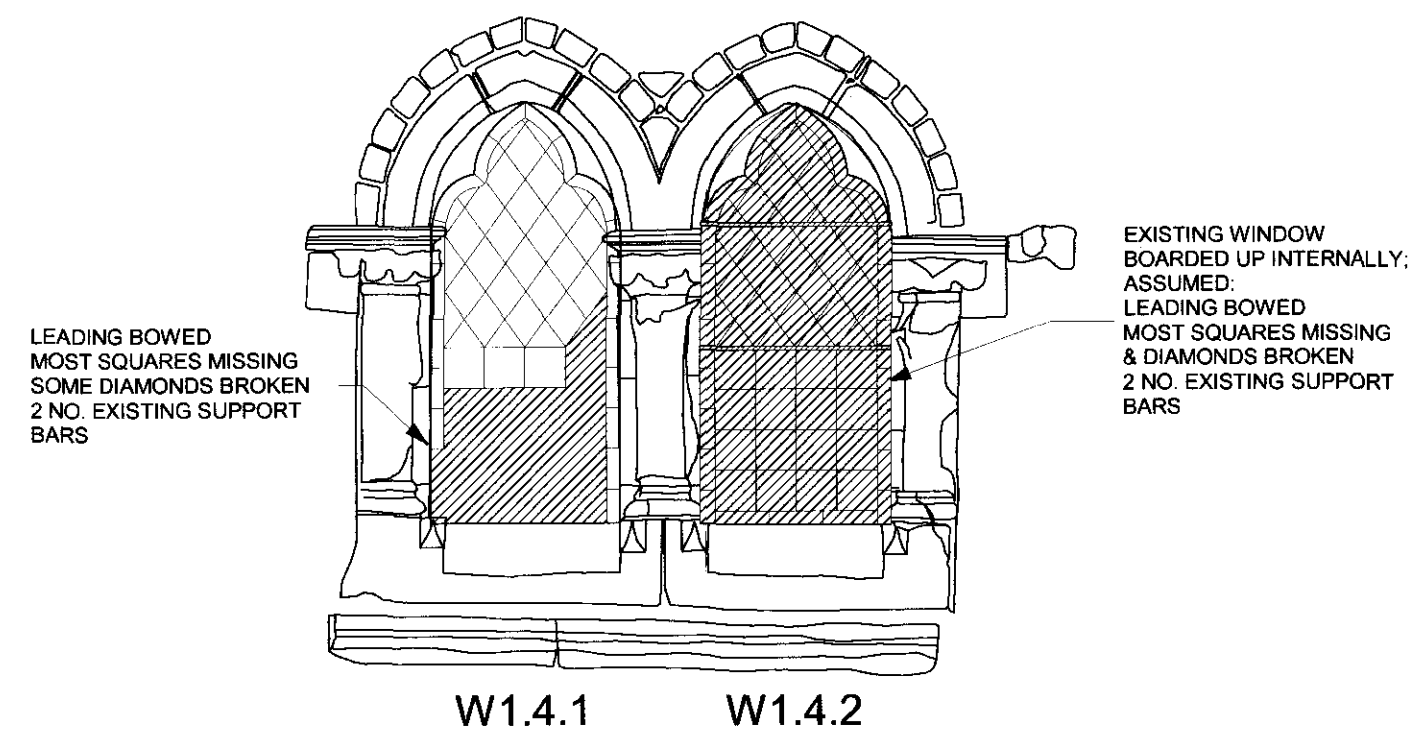

NORTH ELEVATION (EXTERNAL)

REPAIRS TO FERRAMENTA LEGEND :


EXISTING SUPPORT BAR RETAINED :

NEW SUPPORT BAR :



EXISTING GLAZING LEGEND :

EXISTING LEADED PANES :

MISSING/BROKEN PANES :

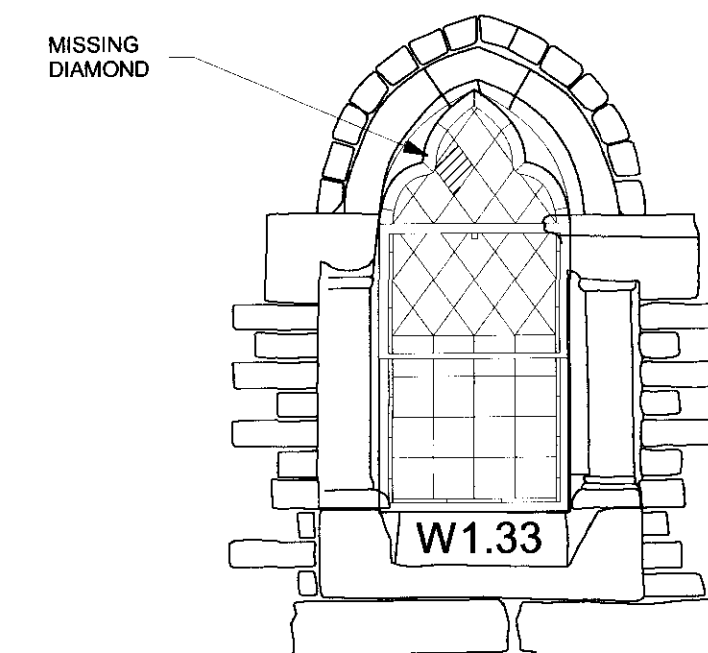


SOUTH ELEVATION (EXTERNAL)

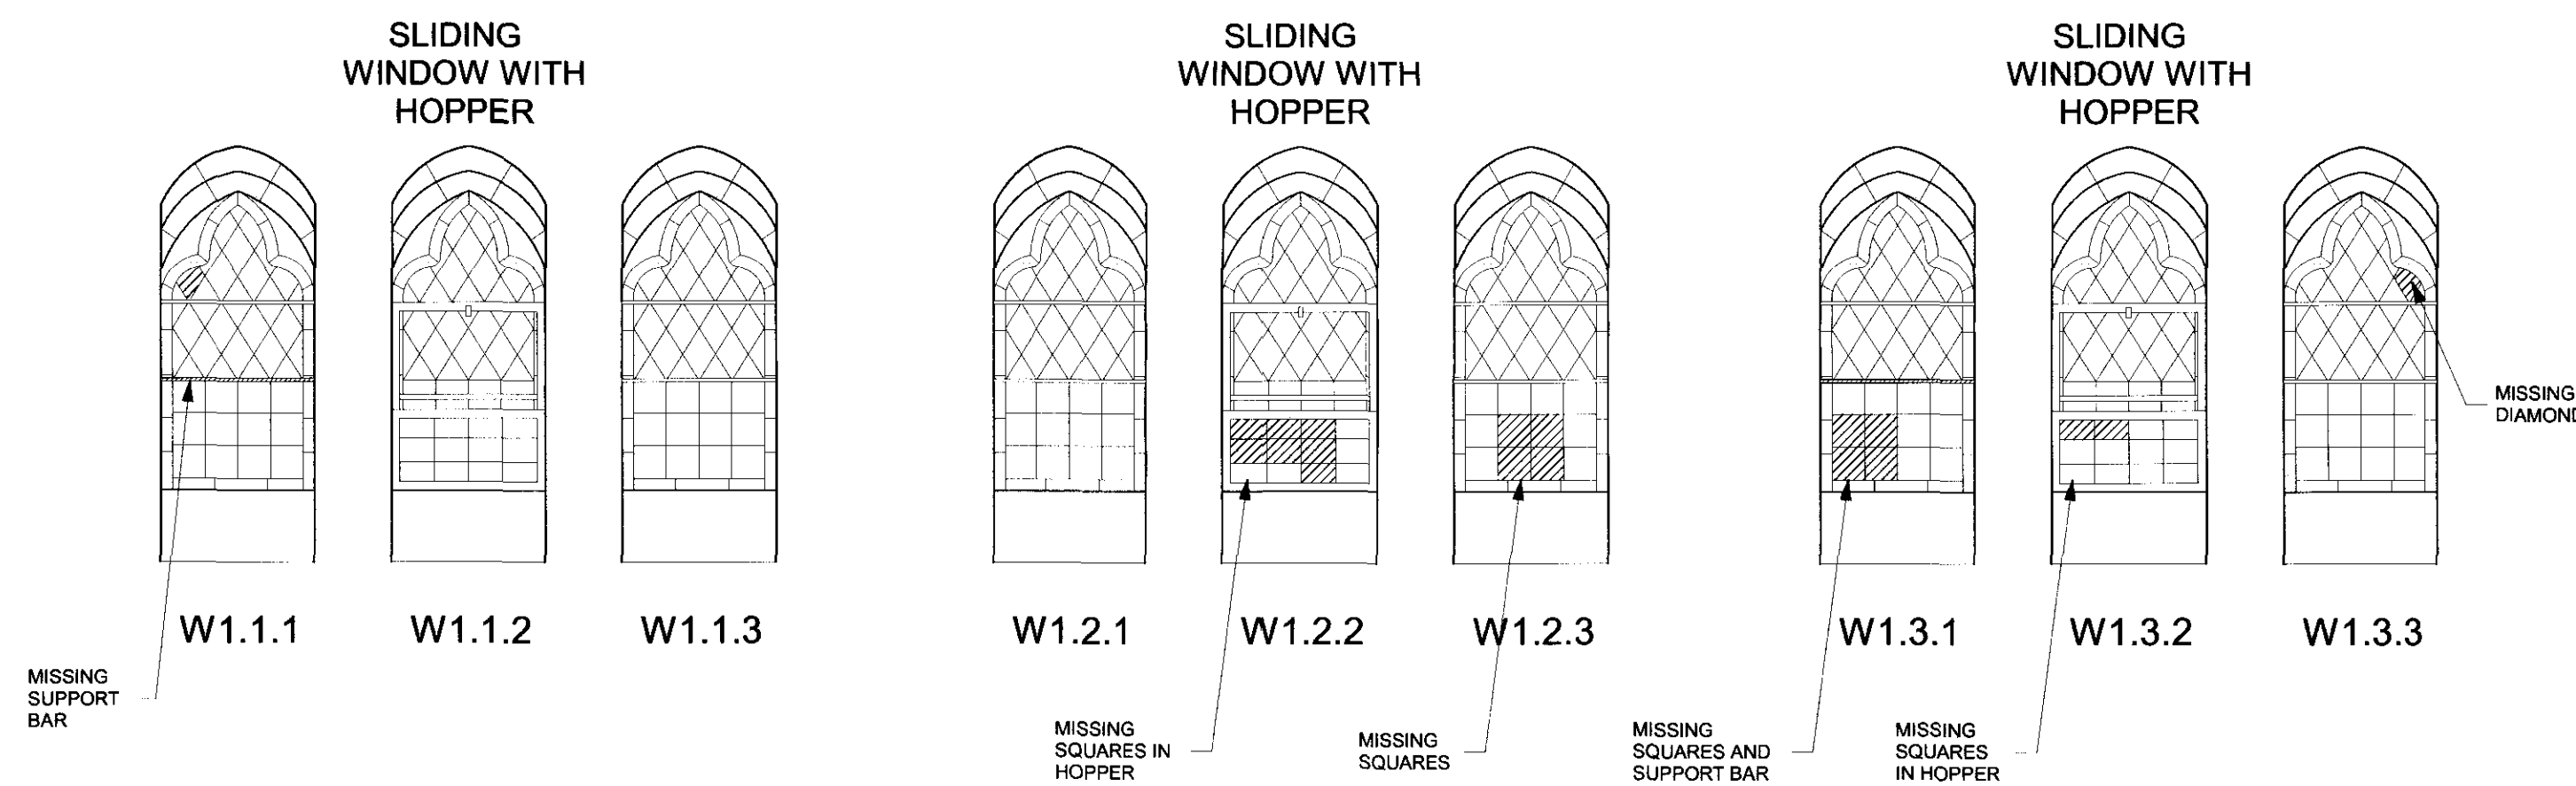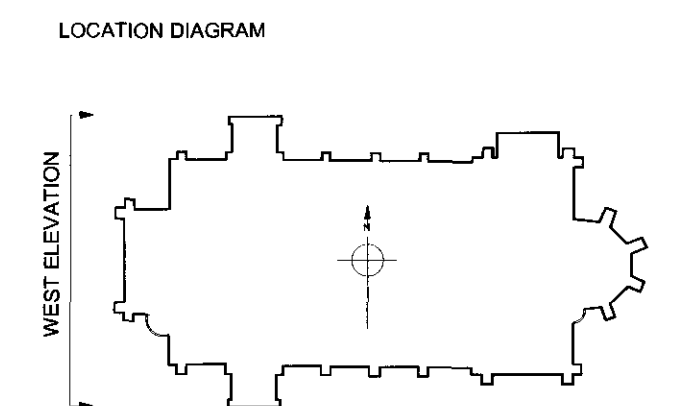


WEST ELEVATION (INTERNAL)

GLAZING AS EXISTING : EXISTING
(VIEWED FROM INSIDE)

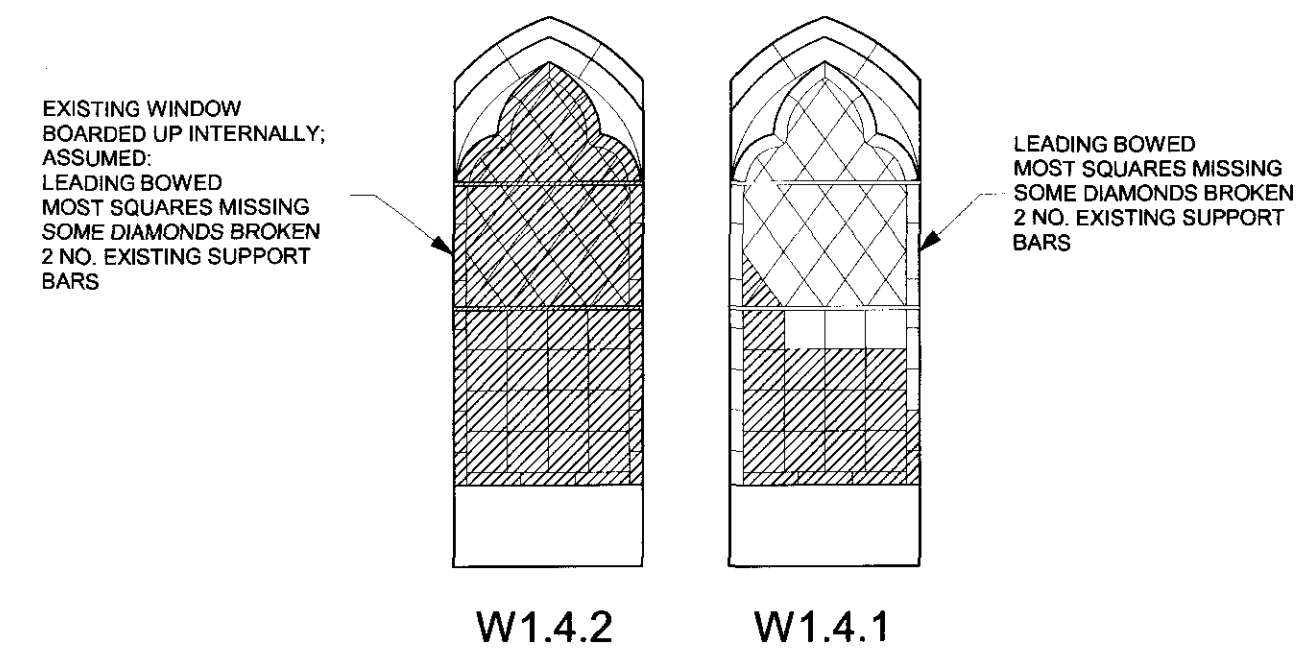

NORTH ELEVATION (INTERNAL)

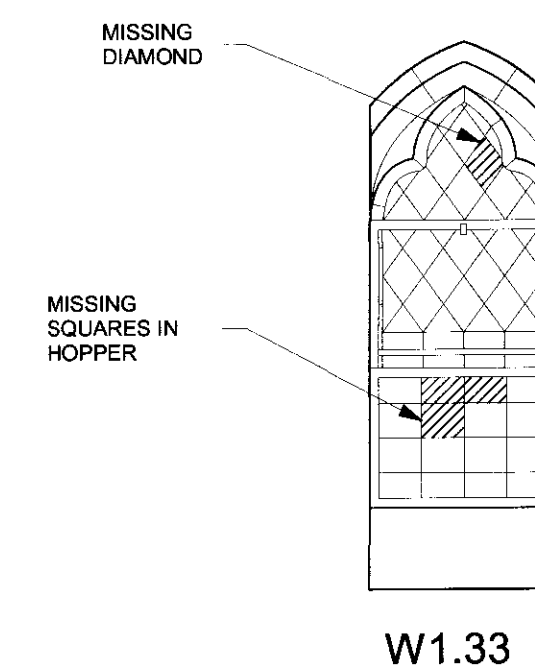

SOUTH ELEVATION (INTERNAL)

ST STEPHENS ROSSLYN HILL LONDON NW3

**WEST GALLERY WINDOWS :
INTERNAL & EXTERNAL GLAZING AS EXTNG**




Scale: 1:20 @ A1 Date: SEPT 06


Drawing number: 2828 / 157

Client: ST STEPHENS RESTORATION & PRESERVATION TRUST


PORCHES, WEST GALLERY TOWER & NORTH
TRANSEPT WINDOWS:
GLAZING AS EXISTING
(VIEWED FROM OUTSIDE)

FERRAMENTA LEGEND :
EXISTING SUPPORT BAR RETAINED : ———
NEW SUPPORT BAR NEEDED : - - - - -

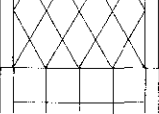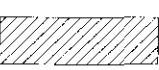
EXISTING GLAZING LEGEND :
EXISTING LEADED PANES : 
MISSING/BROKEN PANES : 
EXISTING STAINED GLASS : 

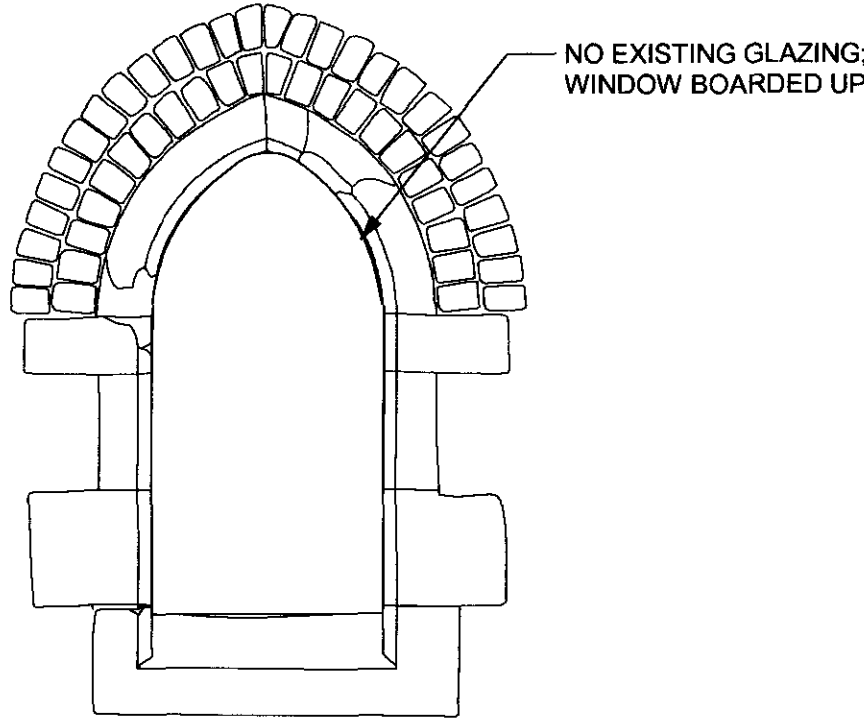

WB 1
BOILER ROOM

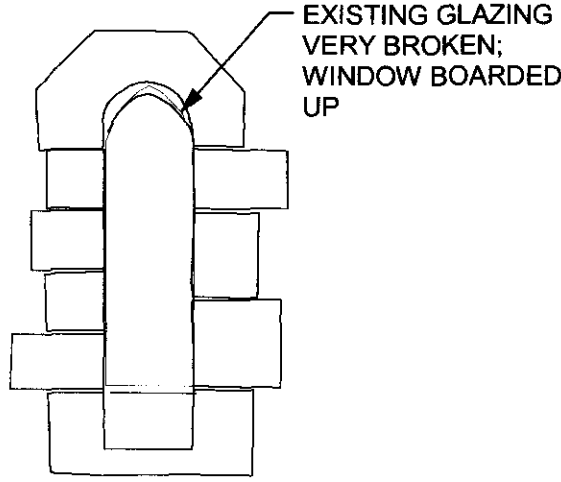


WB 6
EAST
STAIRCASE
TOWER

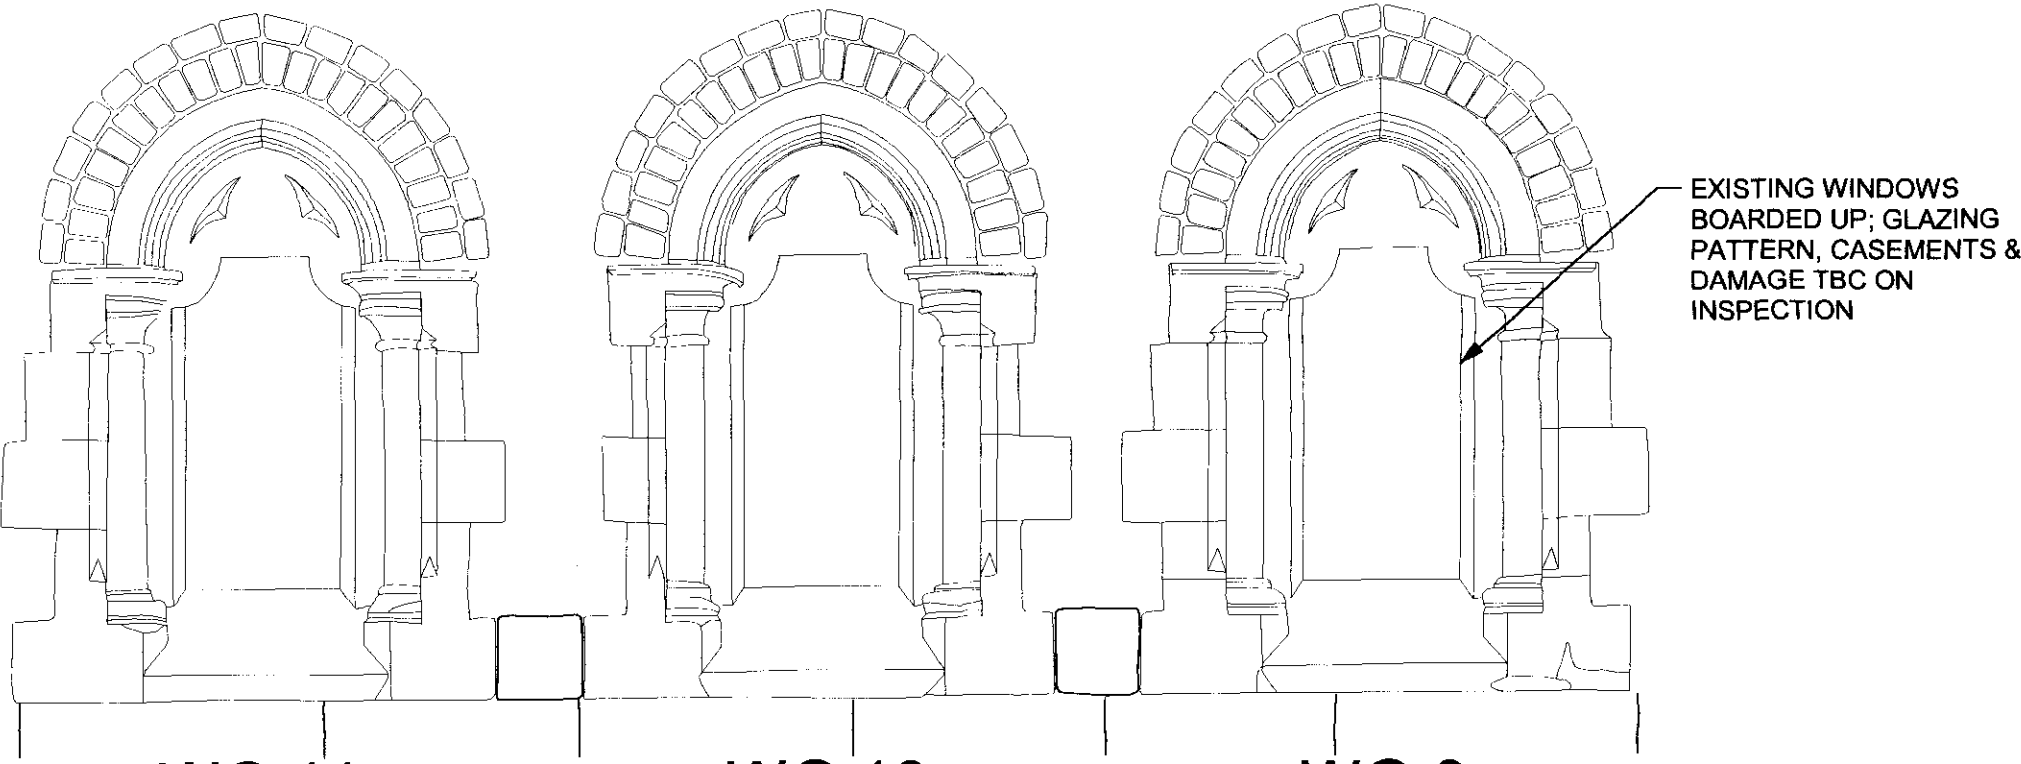


WG 11 WG 10 WG 9
MANAGER'S OFFICE


NOTE : GLAZING PATTERN TO BE CHECKED ONCE BOARDING REMOVED

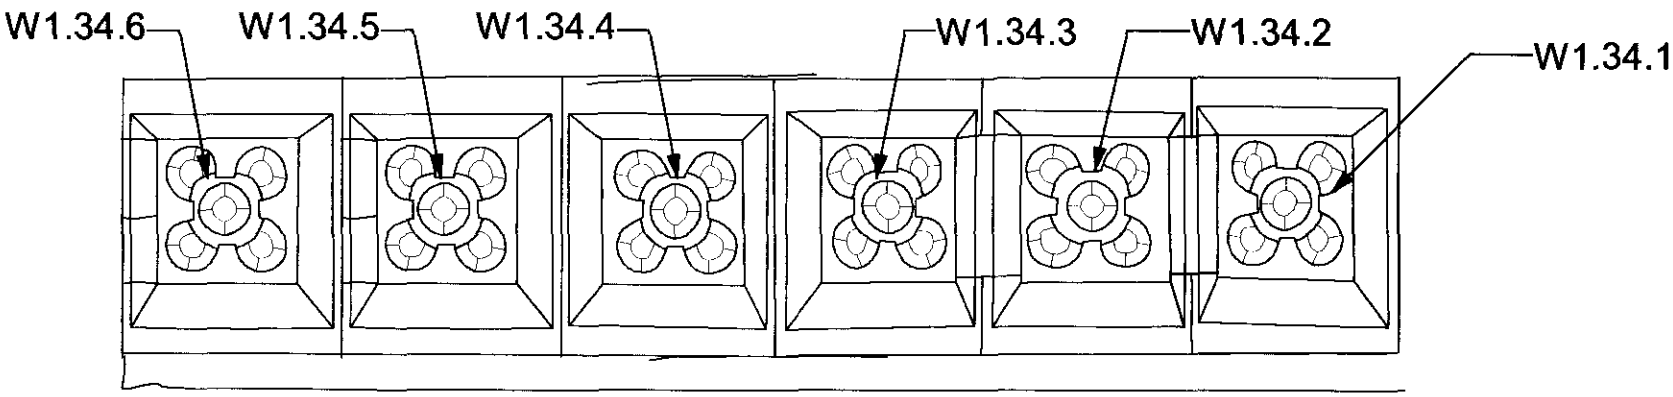


W1.34

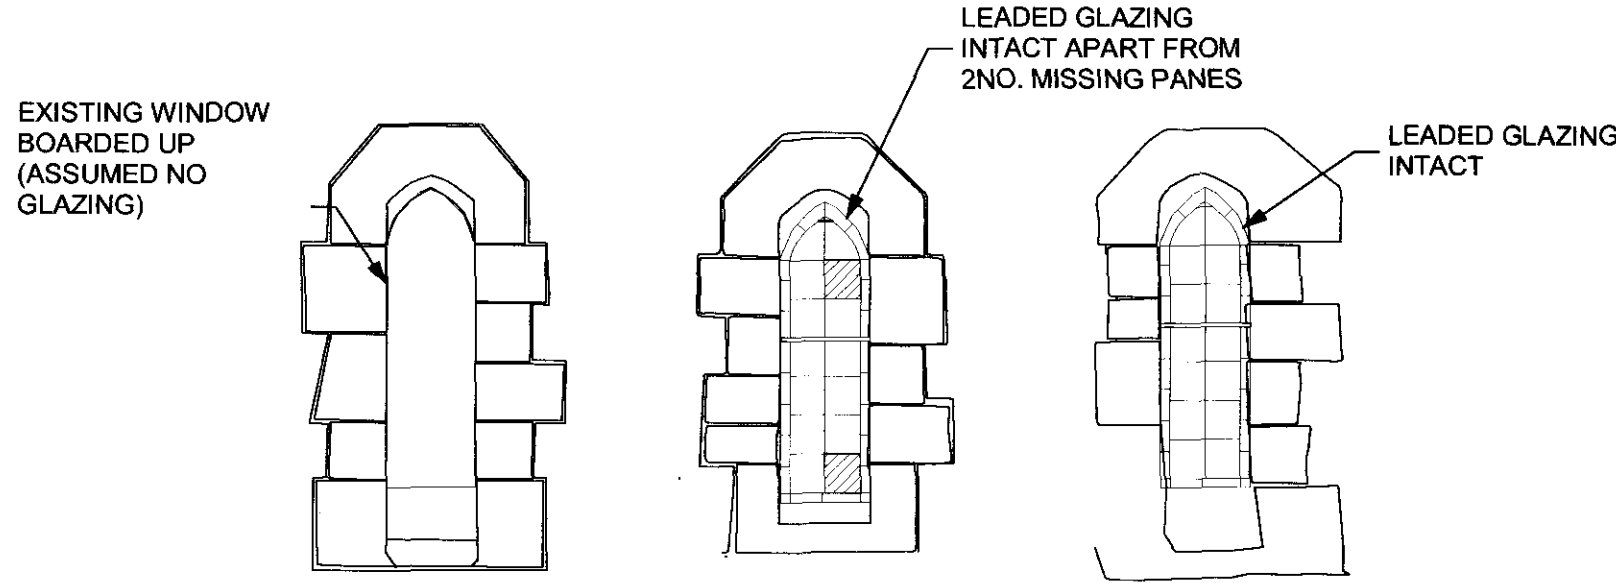


WG.32 WG.33 WG.34
WEST GALLERY STAIRCASE TOWER

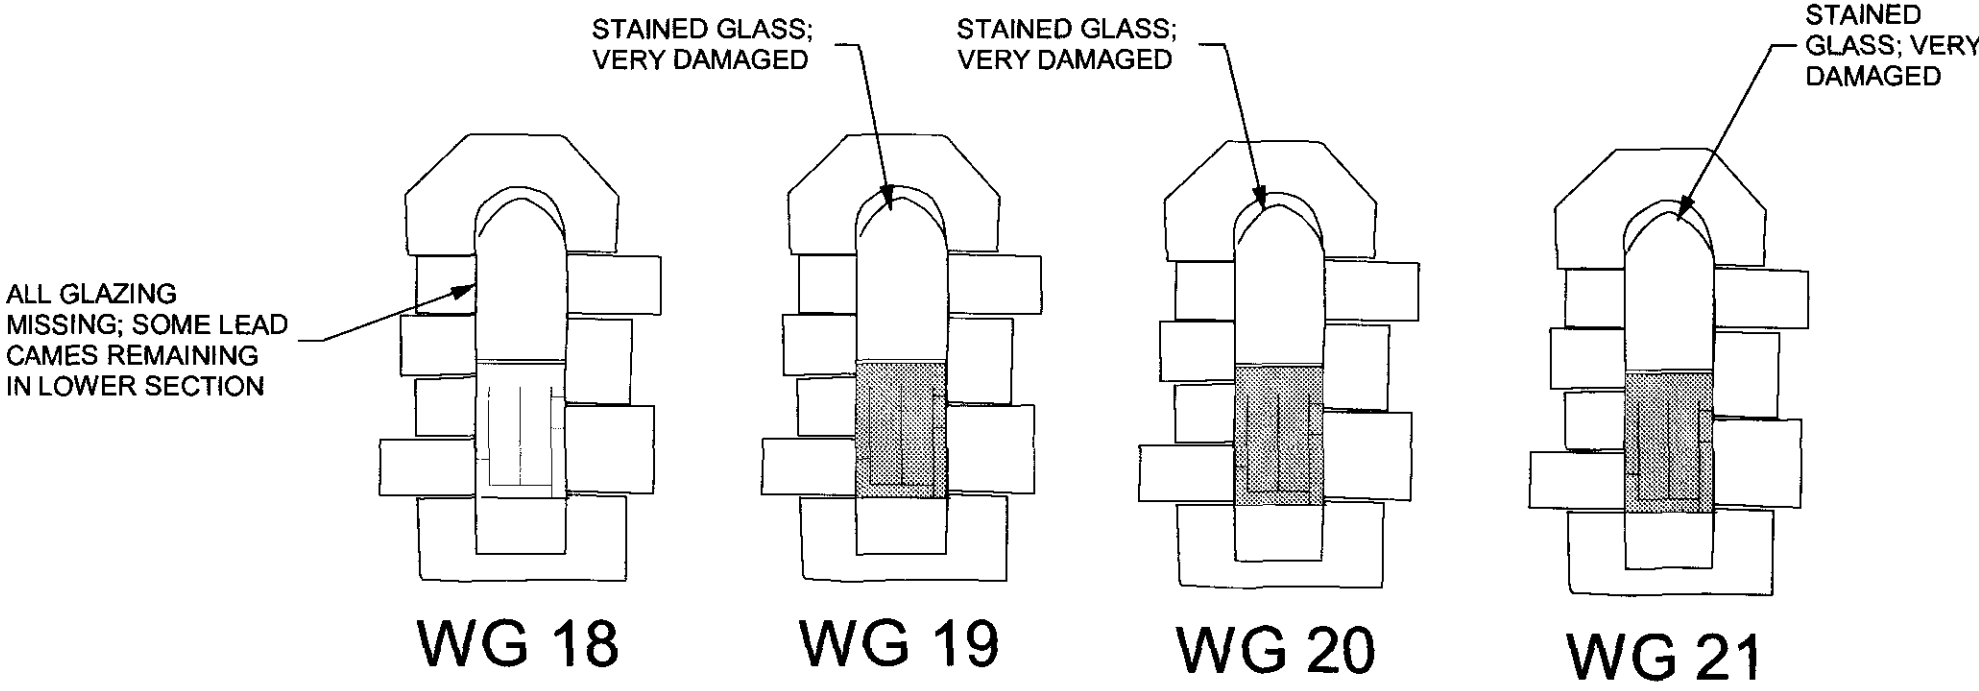


WG 18 WG 19 WG 20 WG 21
EAST STAIRCASE
TOWER

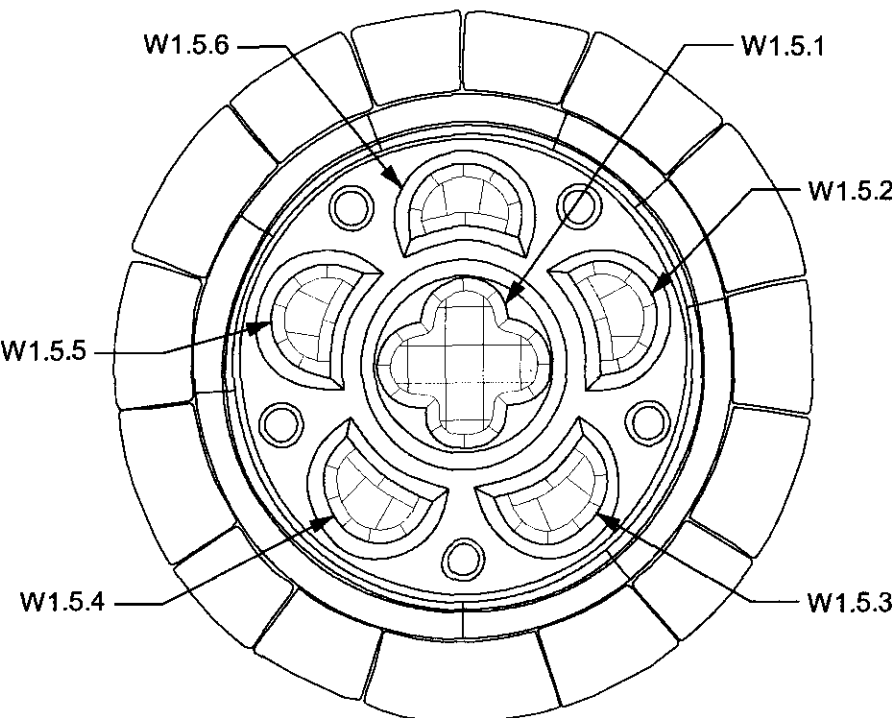

W1.5
NORTH PORCH

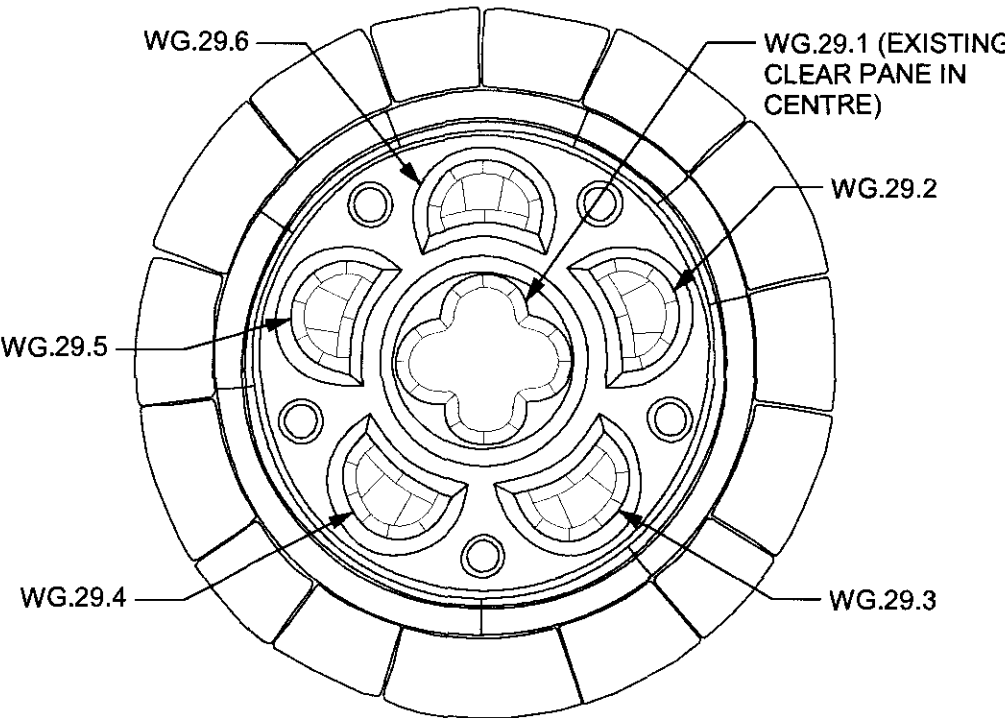

WG.29
SOUTH PORCH

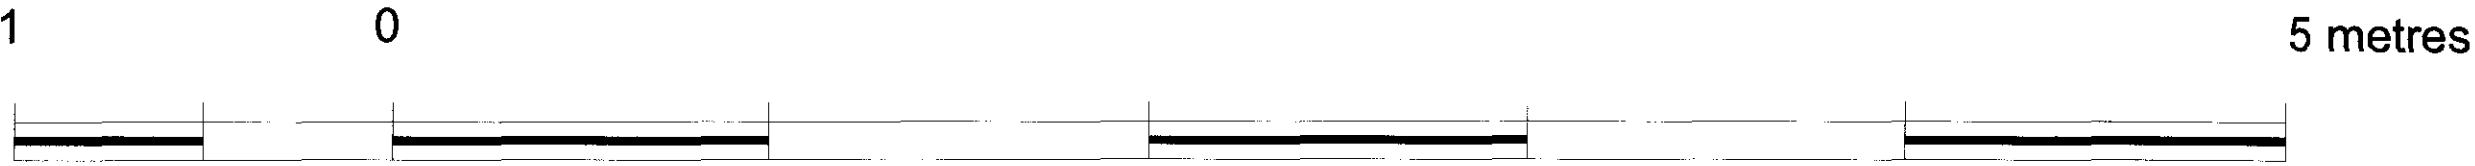

RECEIVED
26 MAR 2007

ST STEPHENS, ROSSLYN HILL, LONDON NW3
ARCHITECTS AND QUANTITY SURVEYORS
31 OVAL ROAD LONDON NW1 7EA 0171 485 0991
Drawing number 2828 / 158
ST STEPHENS RESTORATION & PRESERVATION TRUST

ARP ANTHONY RICHARDSON AND PARTNERS
ARCHITECTS AND QUANTITY SURVEYORS
31 OVAL ROAD LONDON NW1 7EA 0171 485 0991
This drawing is the property of ARP Anthony Richardson & Partners Ltd.
Copyright is reserved on them and the drawing is issued on the condition
that it is not copied, reproduced, retained or disclosed to any unauthorized
person either wholly or in part without the written consent of the Company