




W1.6

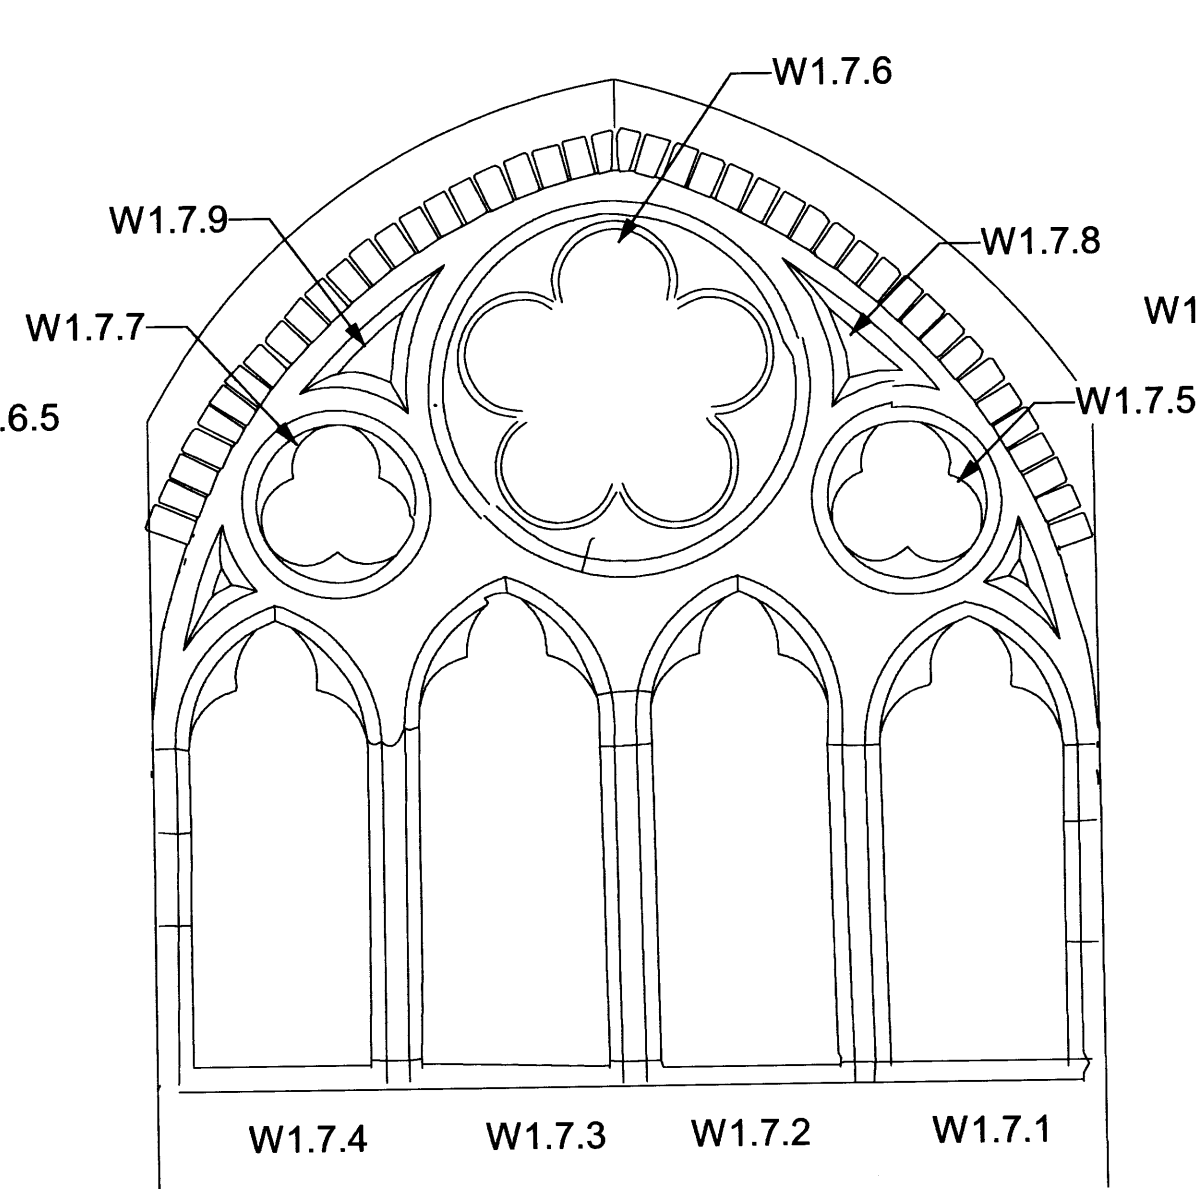


W1.7

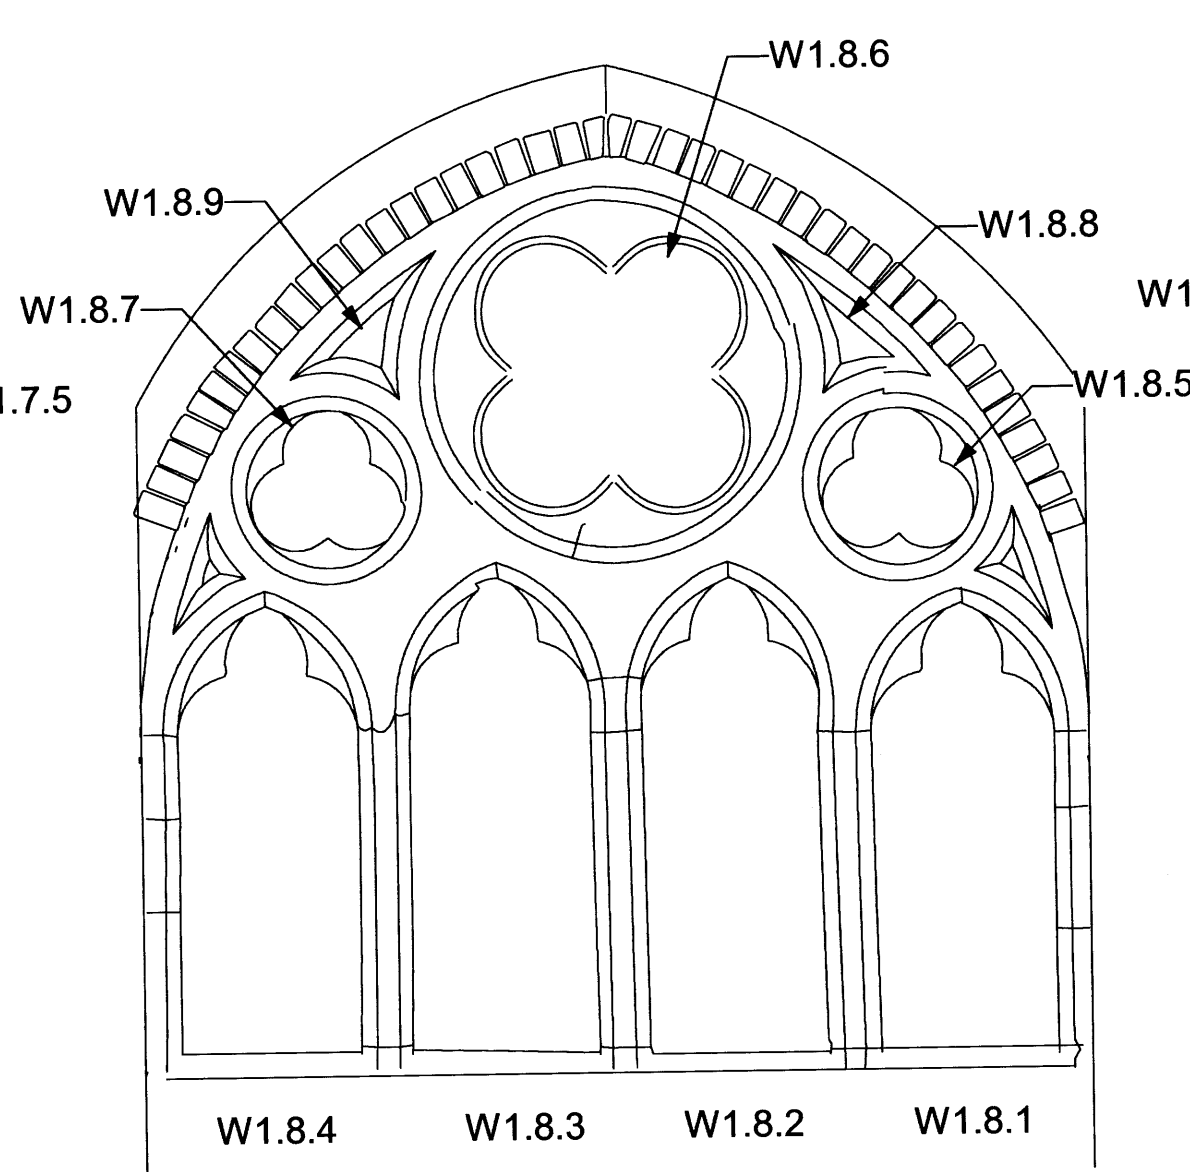

W1.8

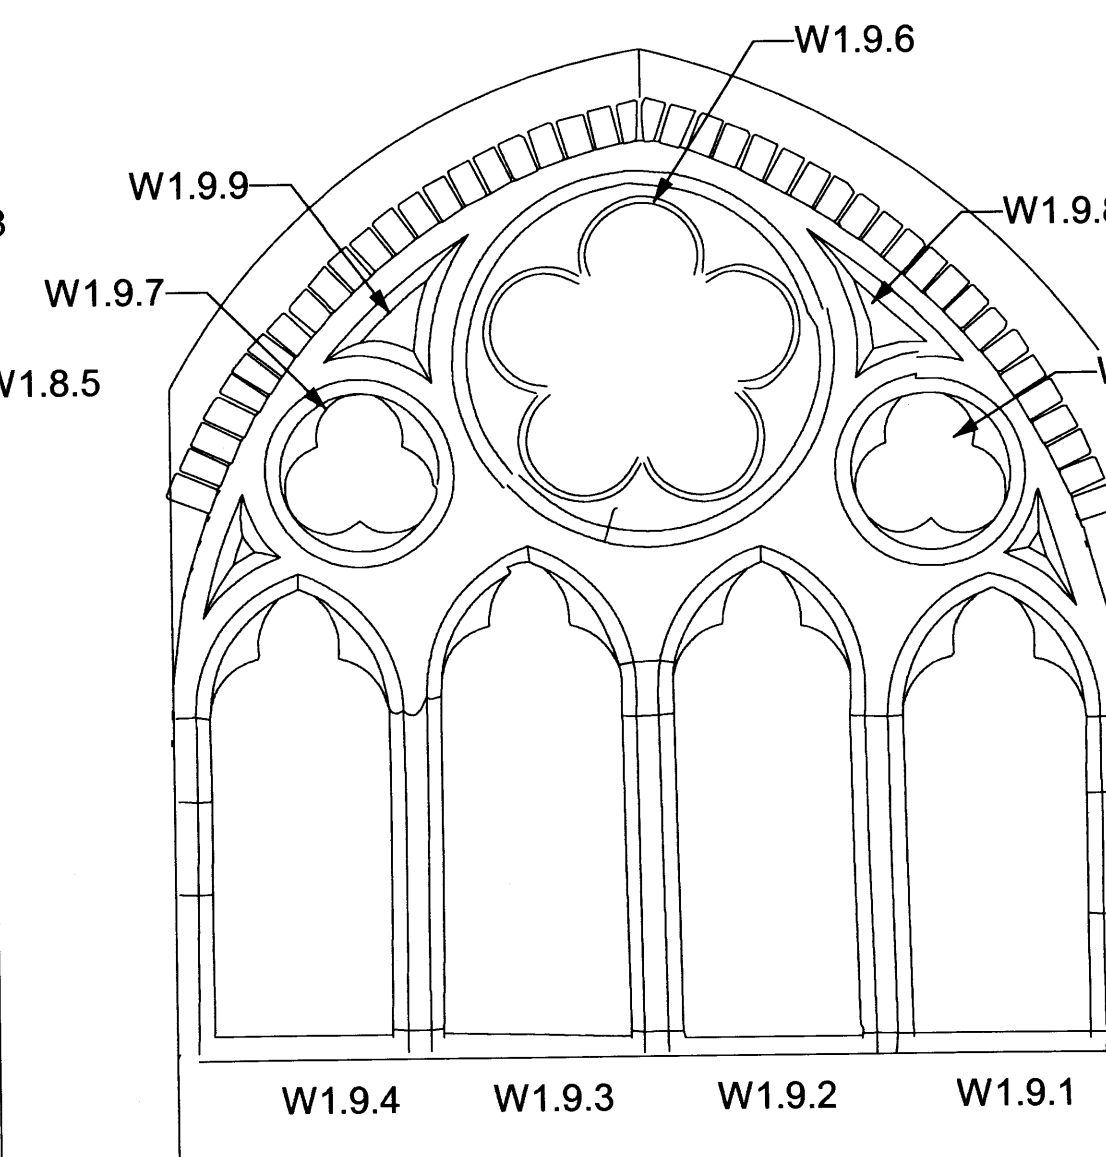


W1.9

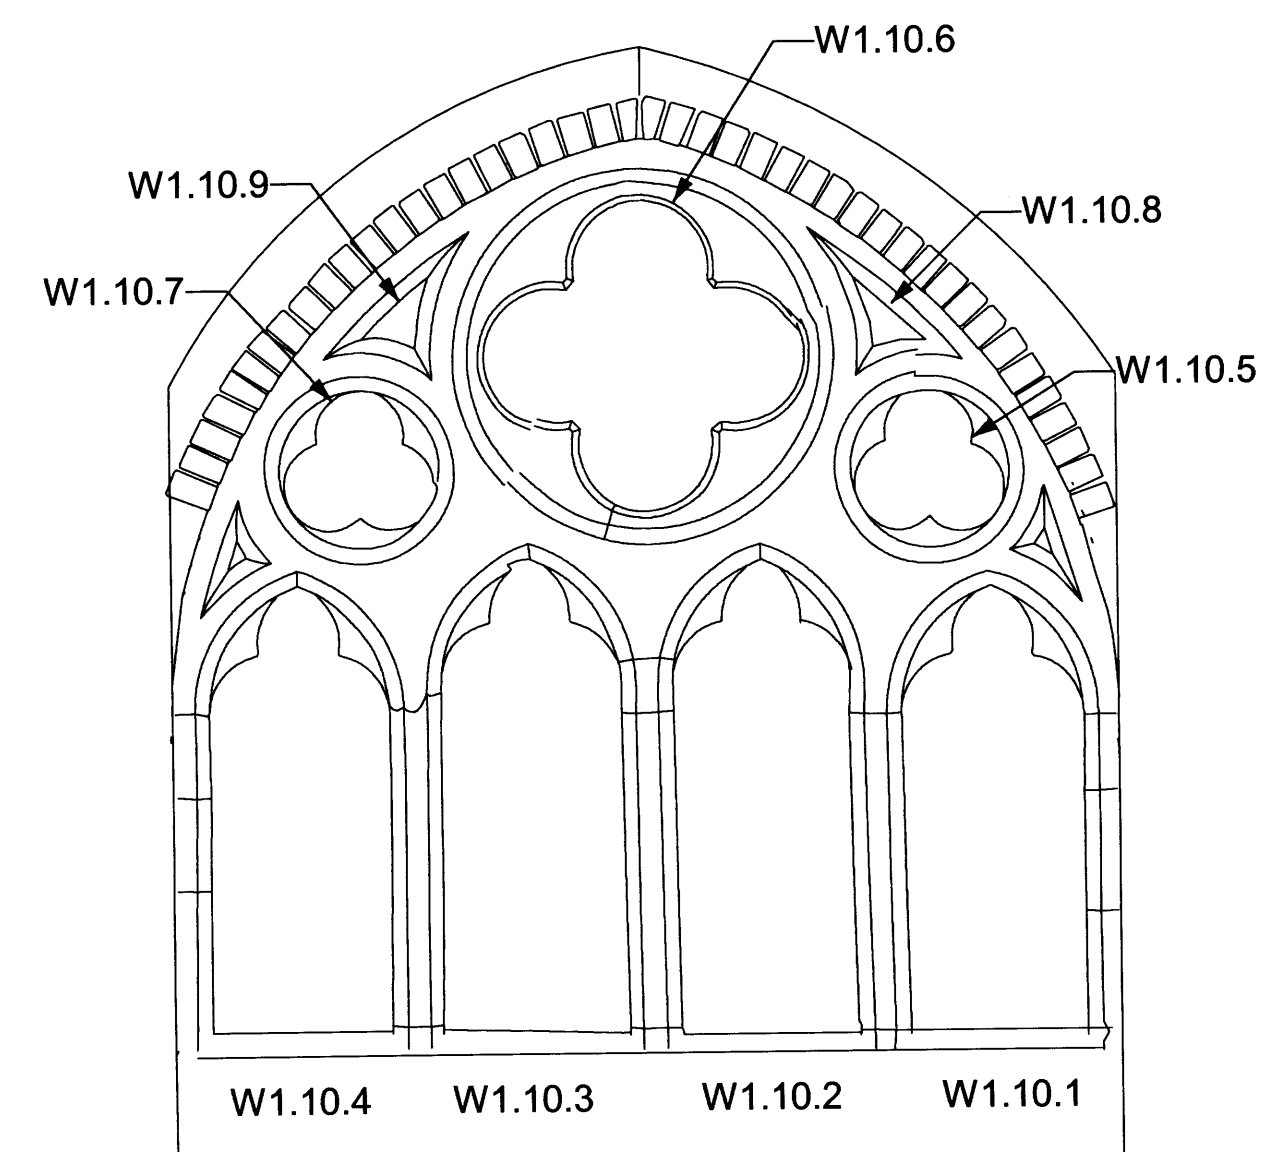


W1.10

NORTH SIDE CLERESTOREY WINDOWS: STONE SURROUNDS AS EXISTING (VIEWED FROM INSIDE)

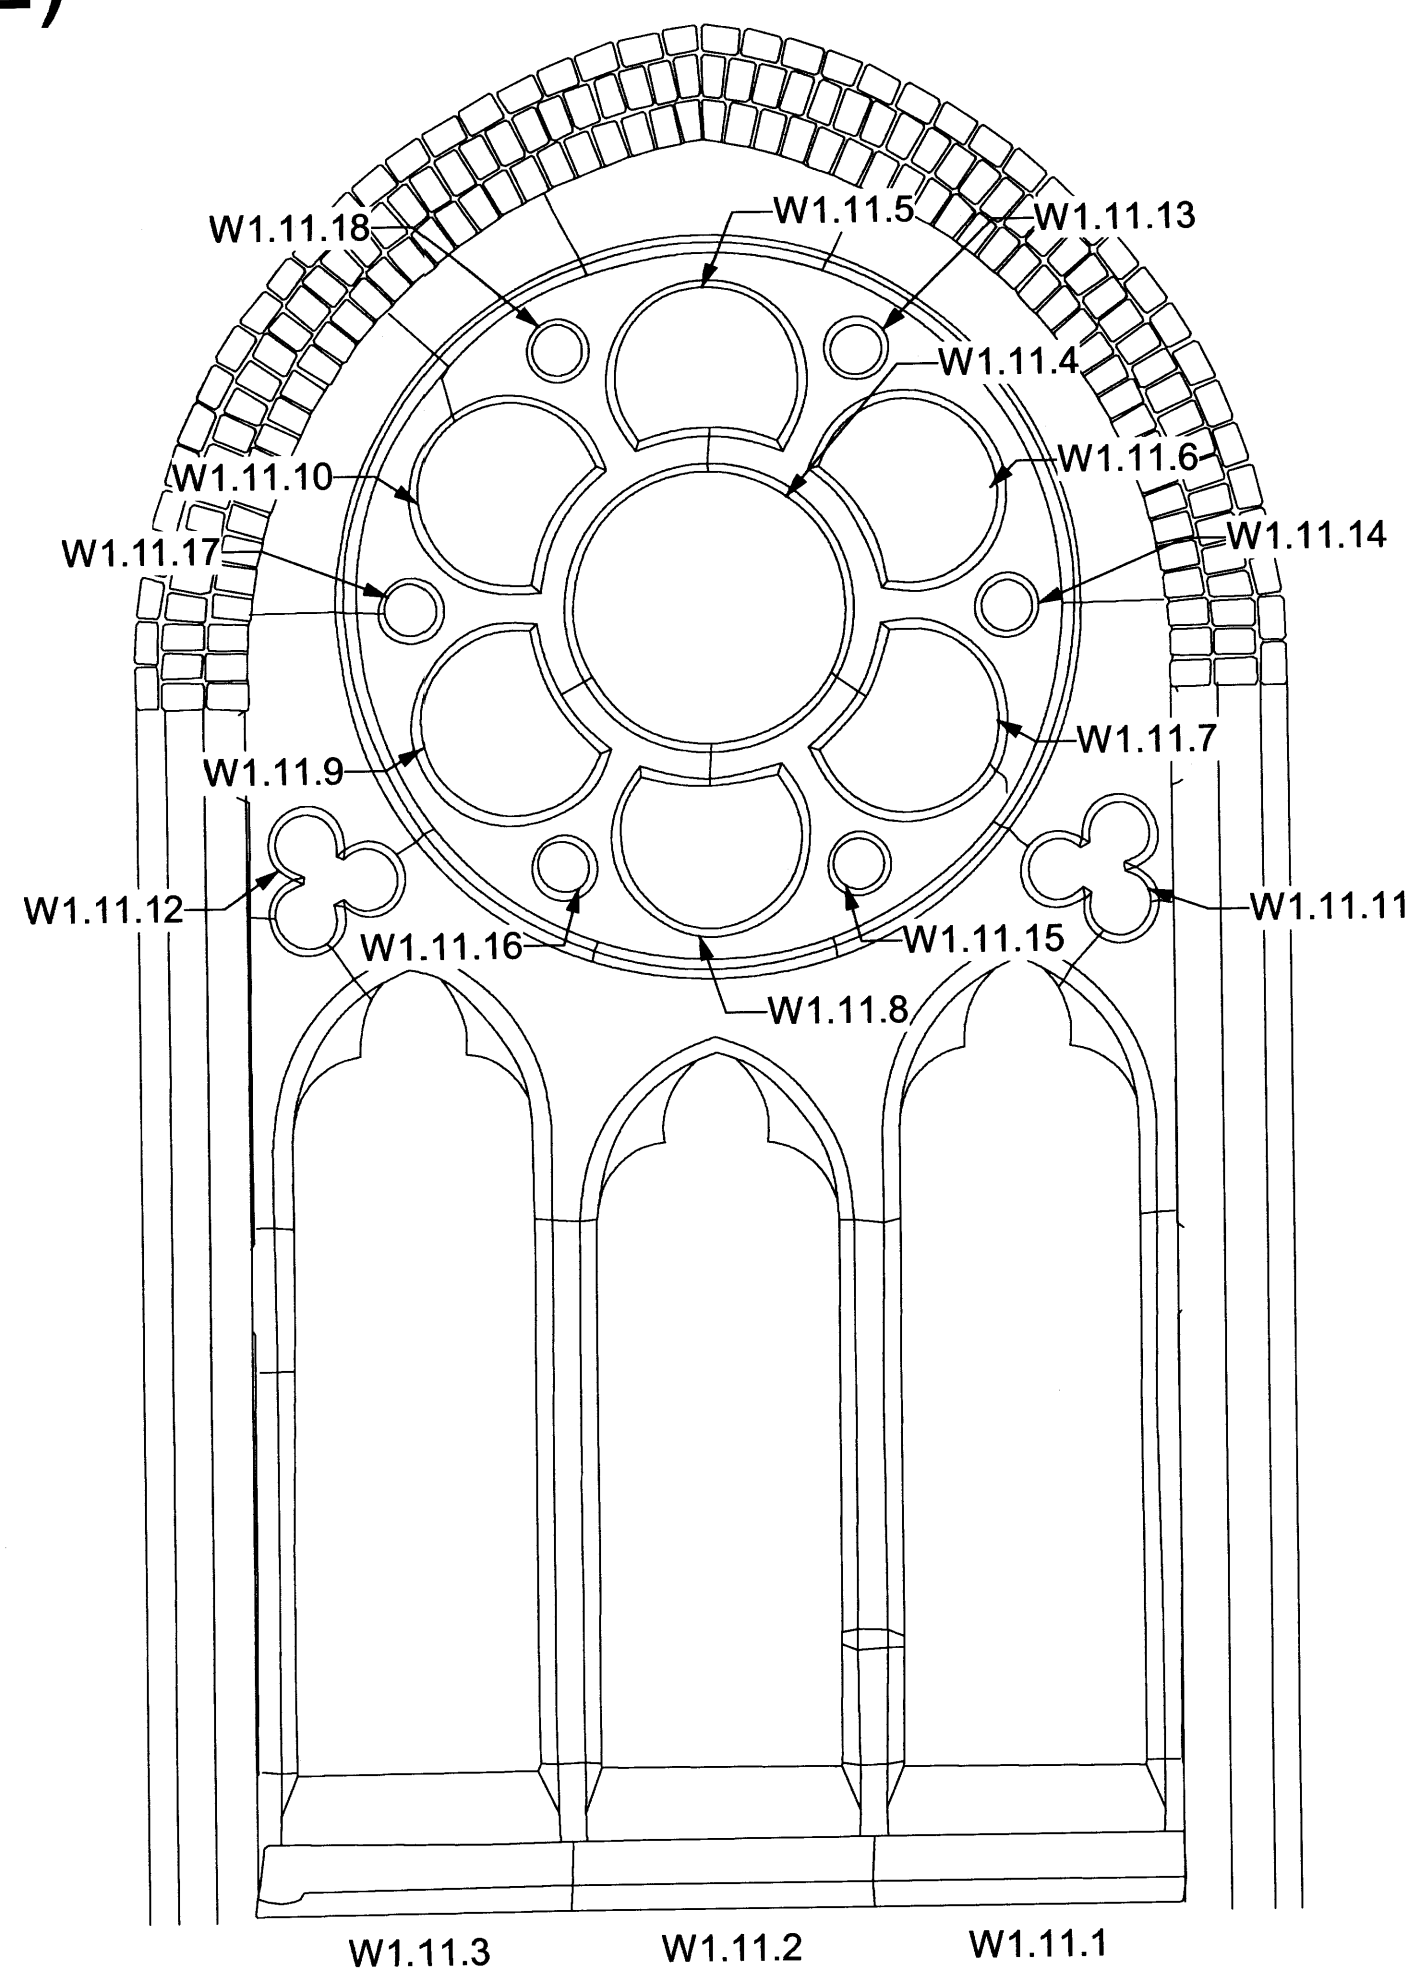


W1.11

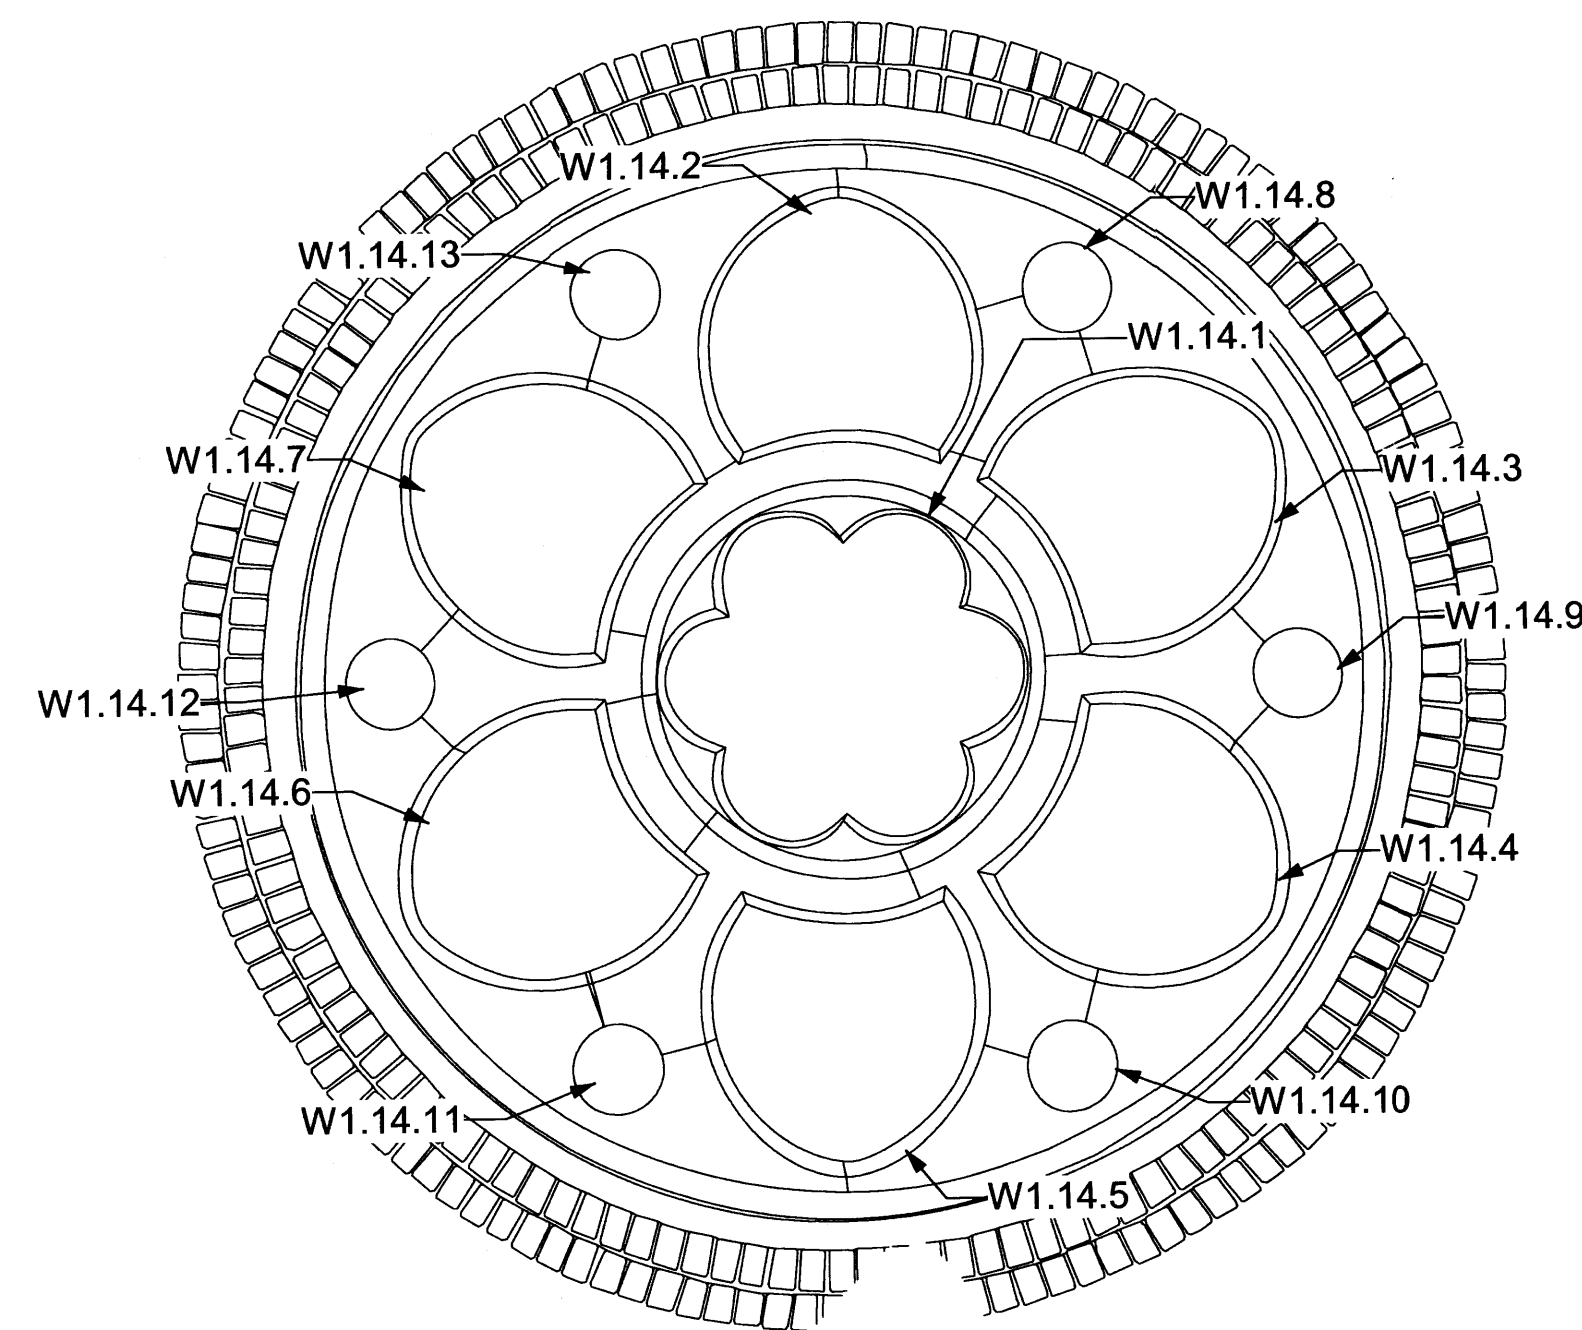


ENGLISH HERITAGE REF: EITHER H HOLIDAY OR THOMAS BODDINGTON
DESIGN, MADE BY HEATON BUTLER & BAYNE, 1870

W1.14

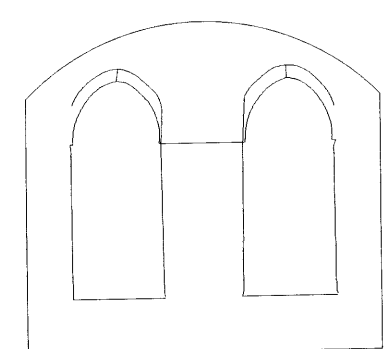


W1.12
(HIGH LEVEL)

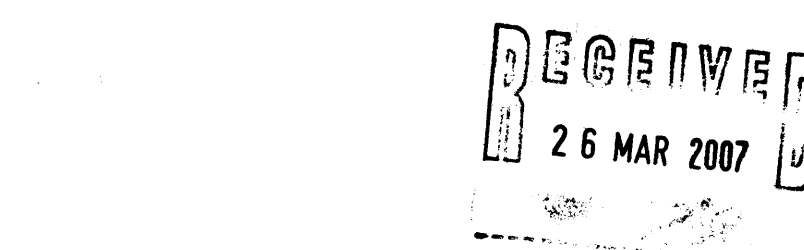


JOB			
ST STEPHENS, ROSSLYN HILL, LONDON NW3			
drawing			
NORTH SIDE CLERESTOREY WINDOWS STONE SURROUNDS (INTERNAL): AS EXISTING			
scale	drawn	date	
1:20 @ A1	EP		OCT
drawing number		rev	
2828 / 175			
client			
ST STEPHENS RESTORATION & PRESERVATION TRUST			

ARP ANTHONY RICHARDSON AND PARTNERS
ARCHITECTS AND QUANTITY SURVEYORS
31 OVAL ROAD LONDON NW1 7EA 020 7485 0991
e-mail: arp@essymet.co.uk


This drawing is the property of ARP Anthony Richardson & Partners Ltd.
Copyright is reserved on them and the drawing is issued on the condition
that it is not copied, reproduced, retained or disclosed to any unauthorised
person either wholly or in part without the written consent of the Company

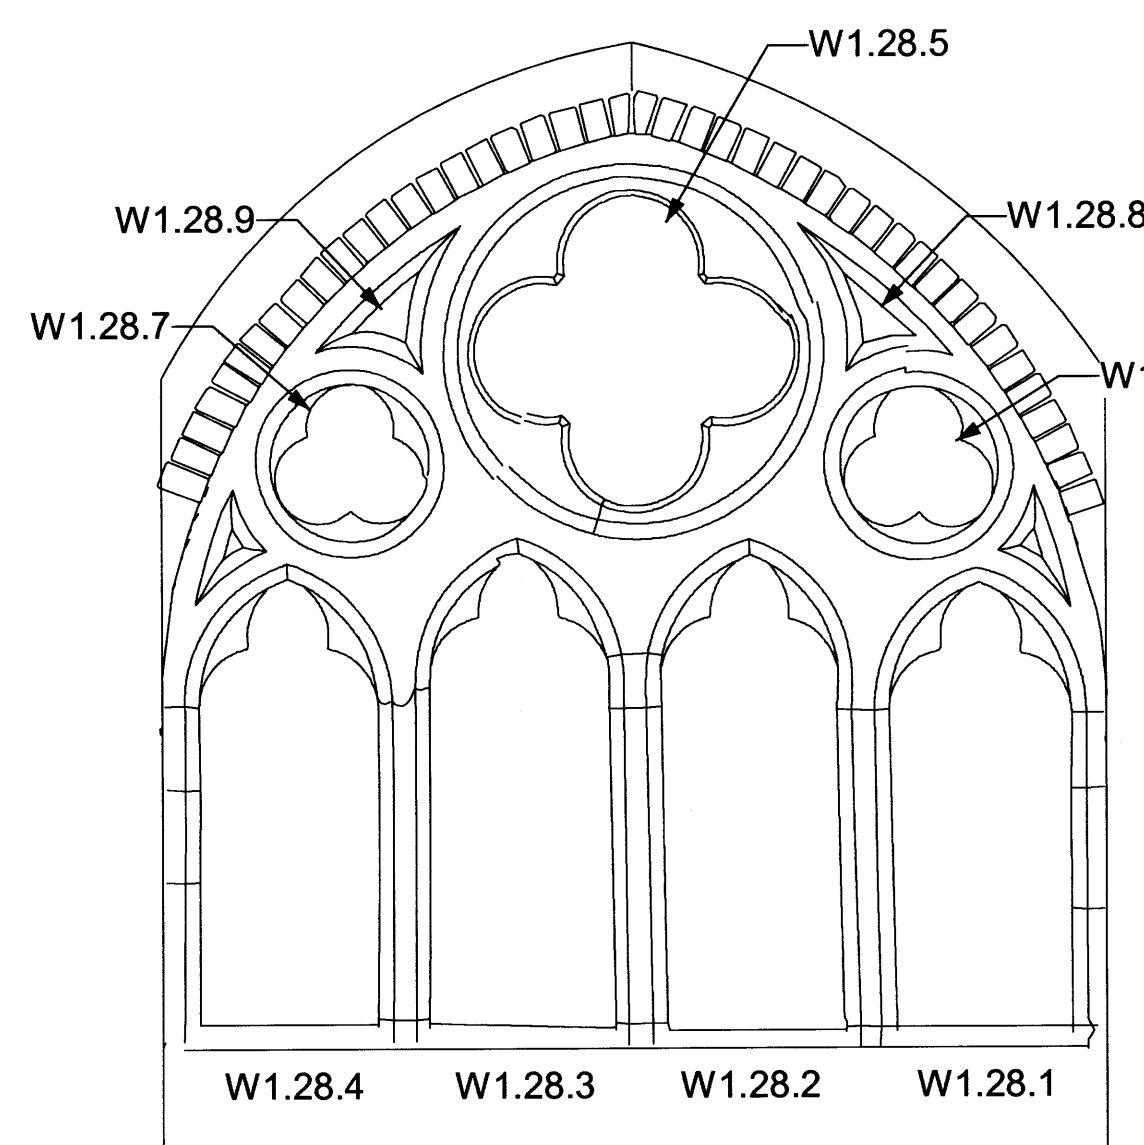


W1.28

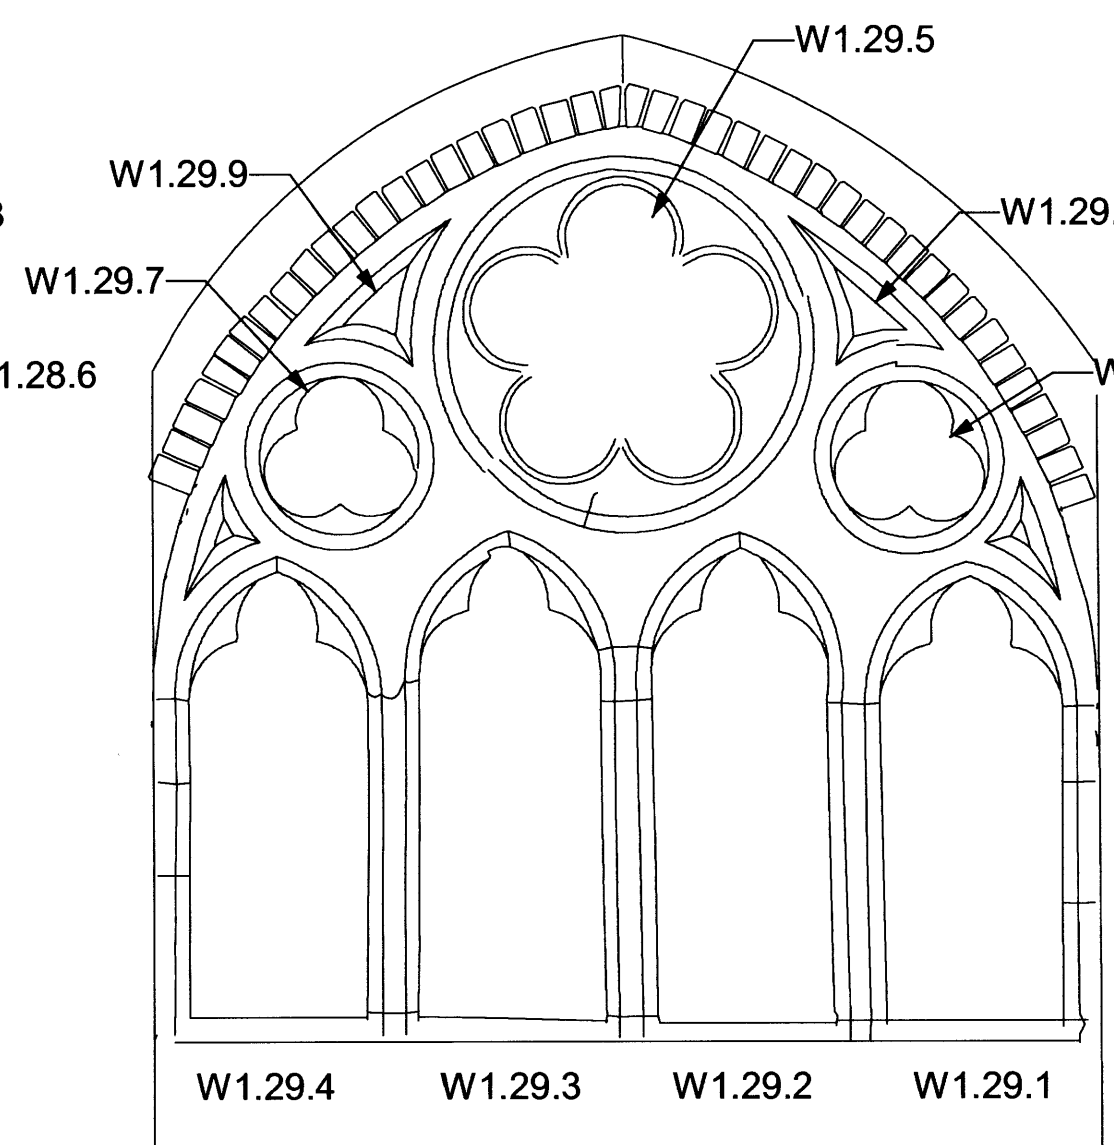


W1.29

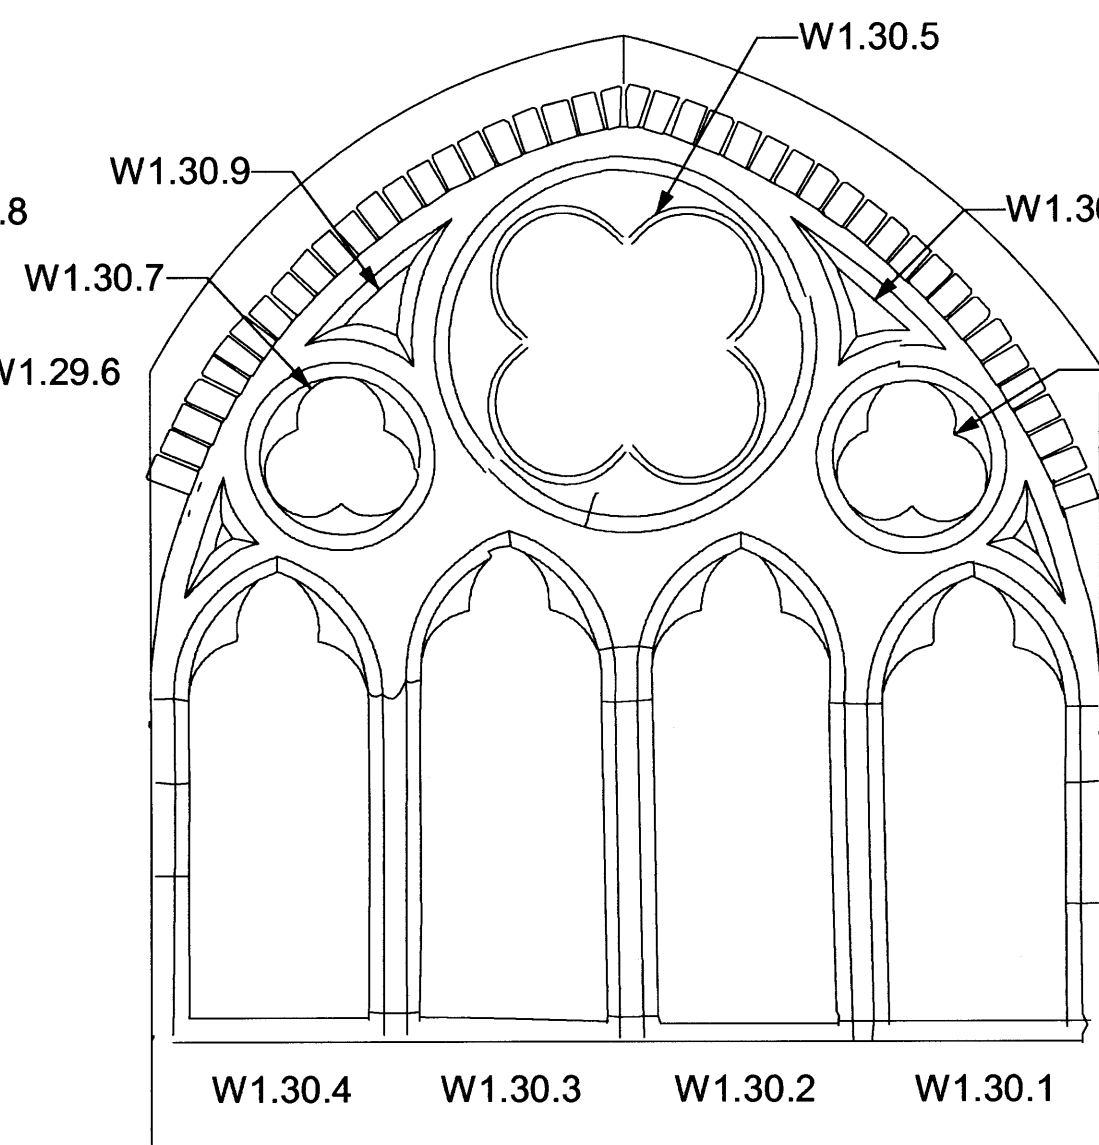

W1.30

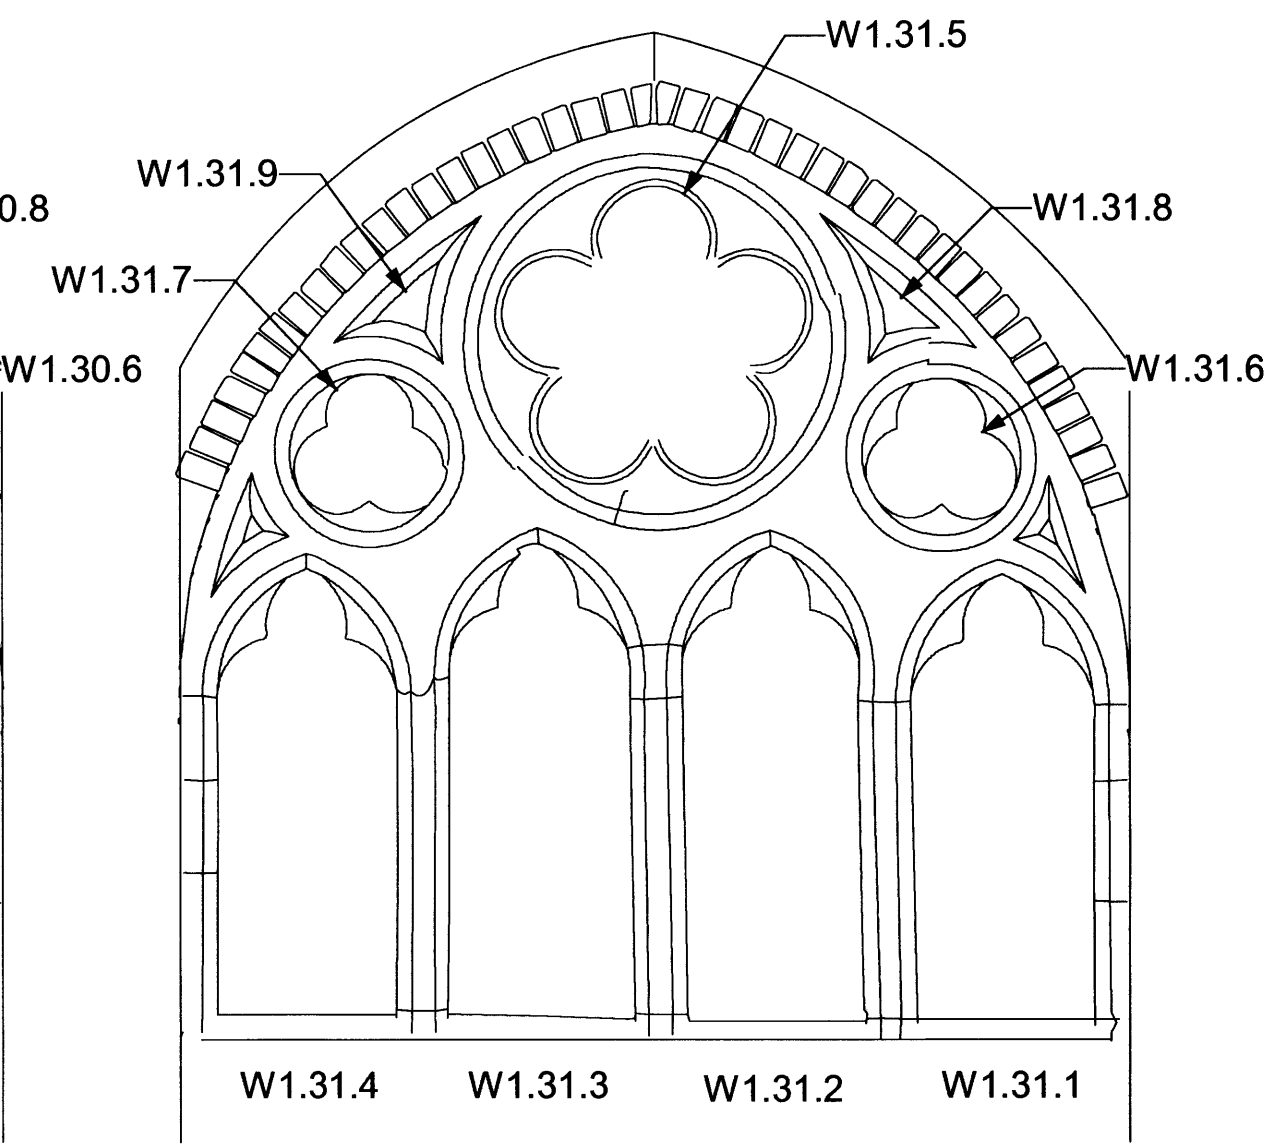


W1.31

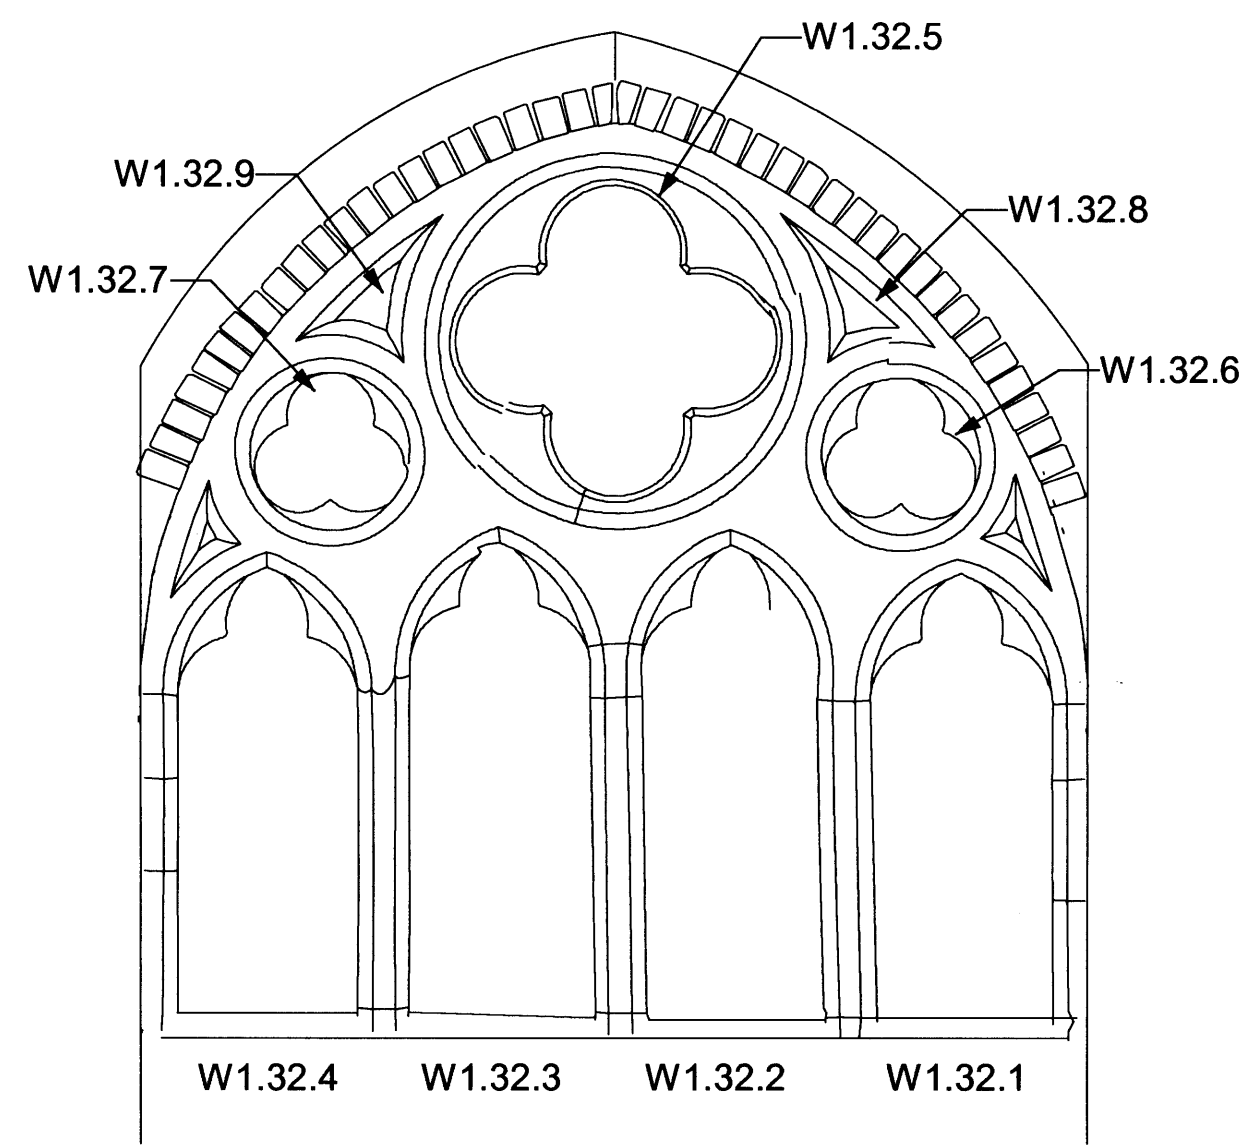

W1.32


**SOUTH SIDE CLERESTOREY
& SOUTH TRANSEPT (SOUTH) WINDOWS:
STONE SURROUNDS AS EXISTING
(VIEWED FROM INSIDE)**

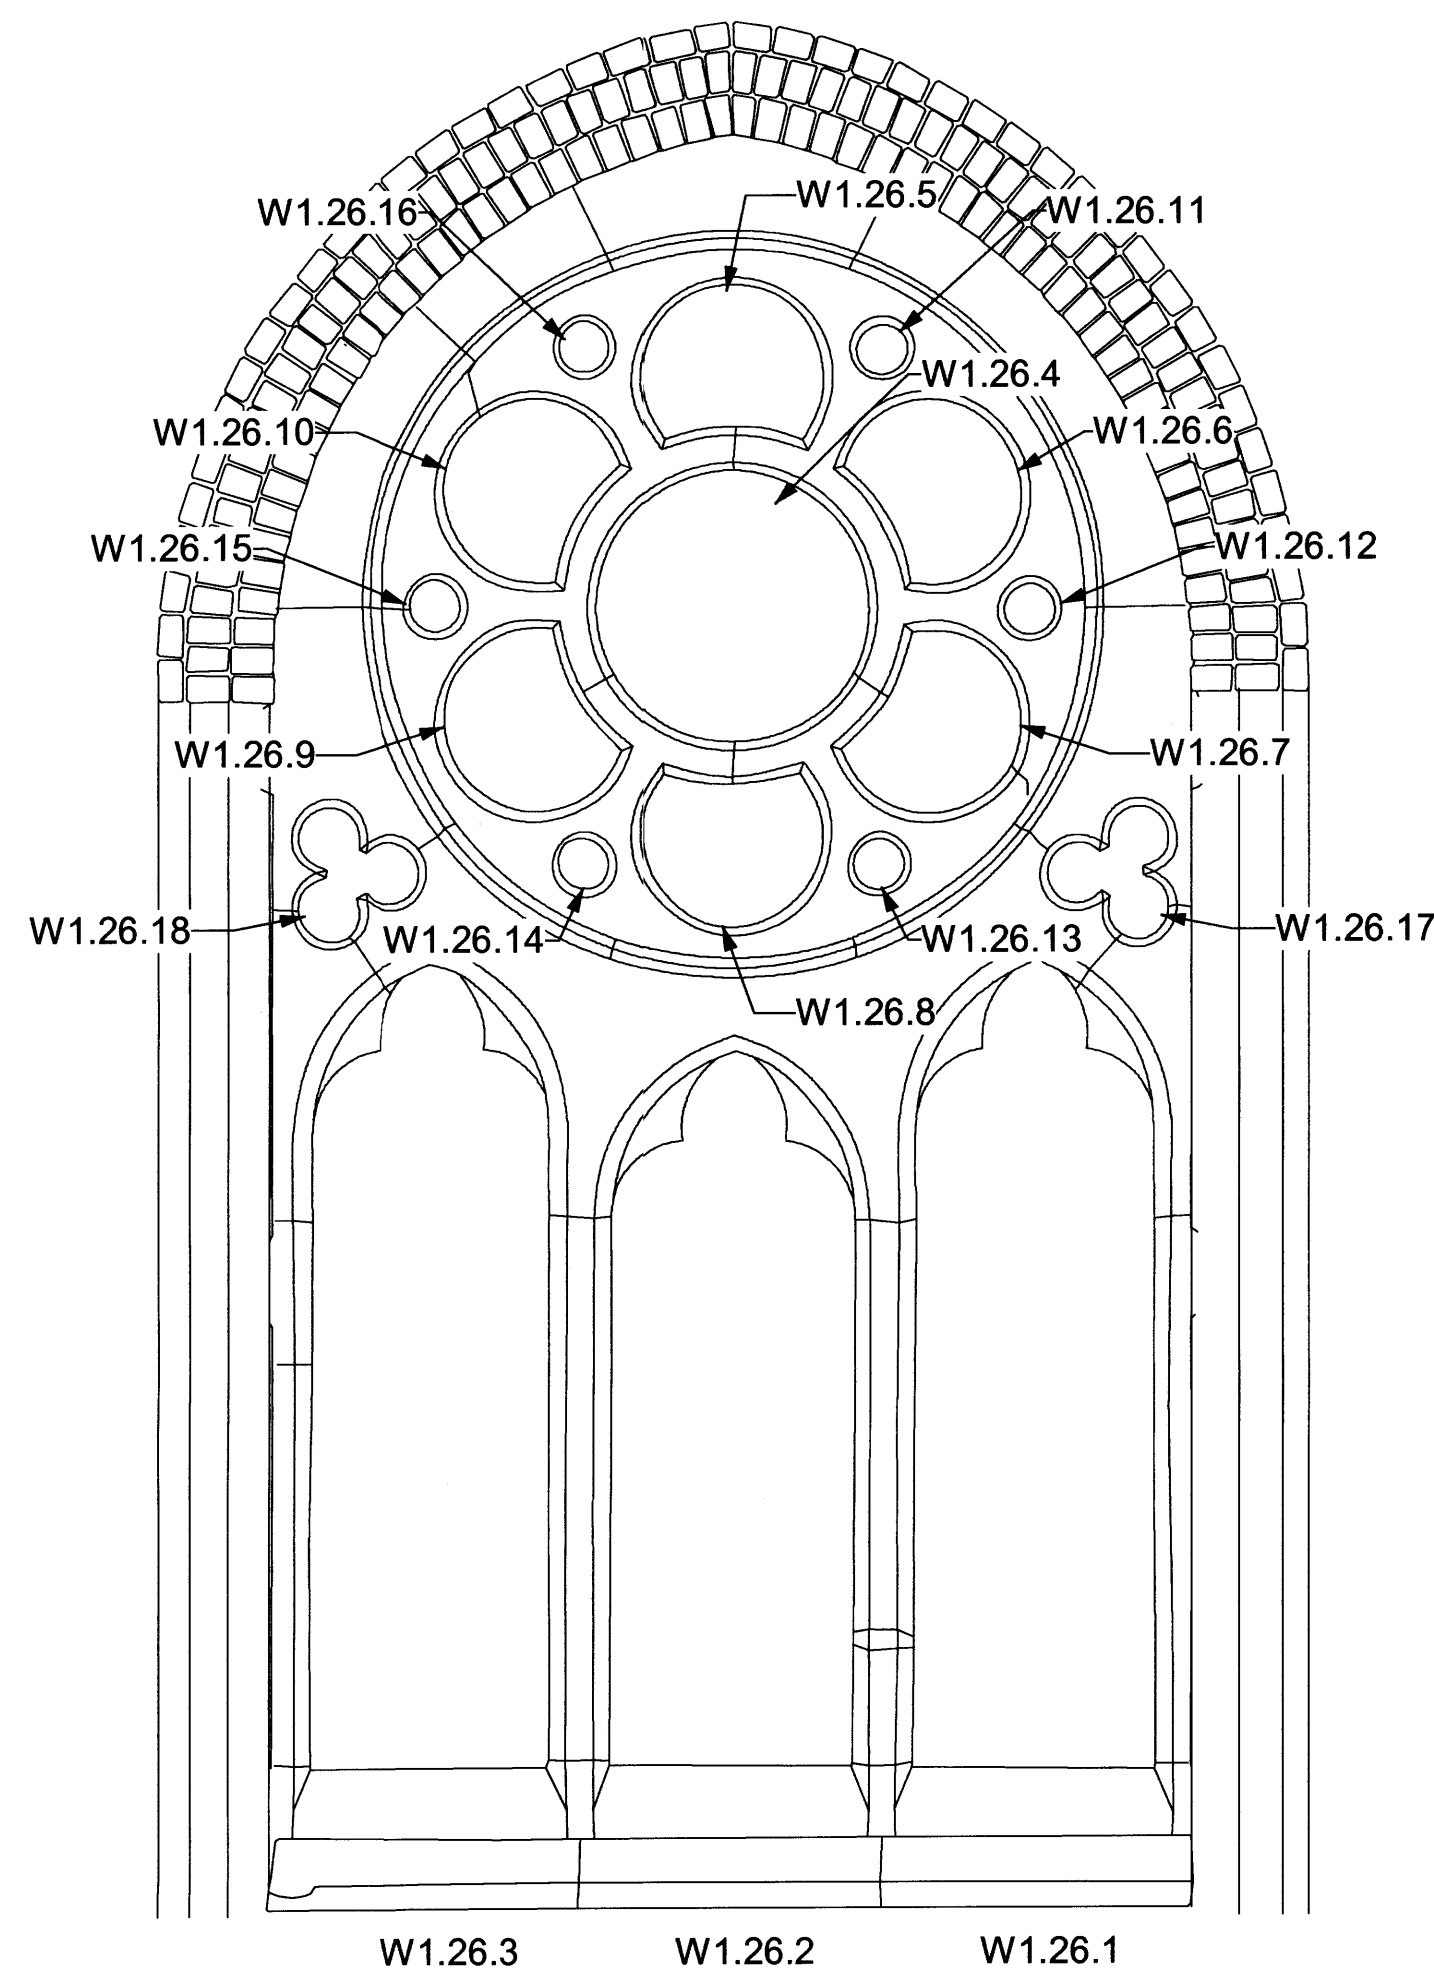

W1.26.3 W1.26.2 W1.26.1

ENGLISH HERITAGE REF: E. PRIEST 1905


W1.26

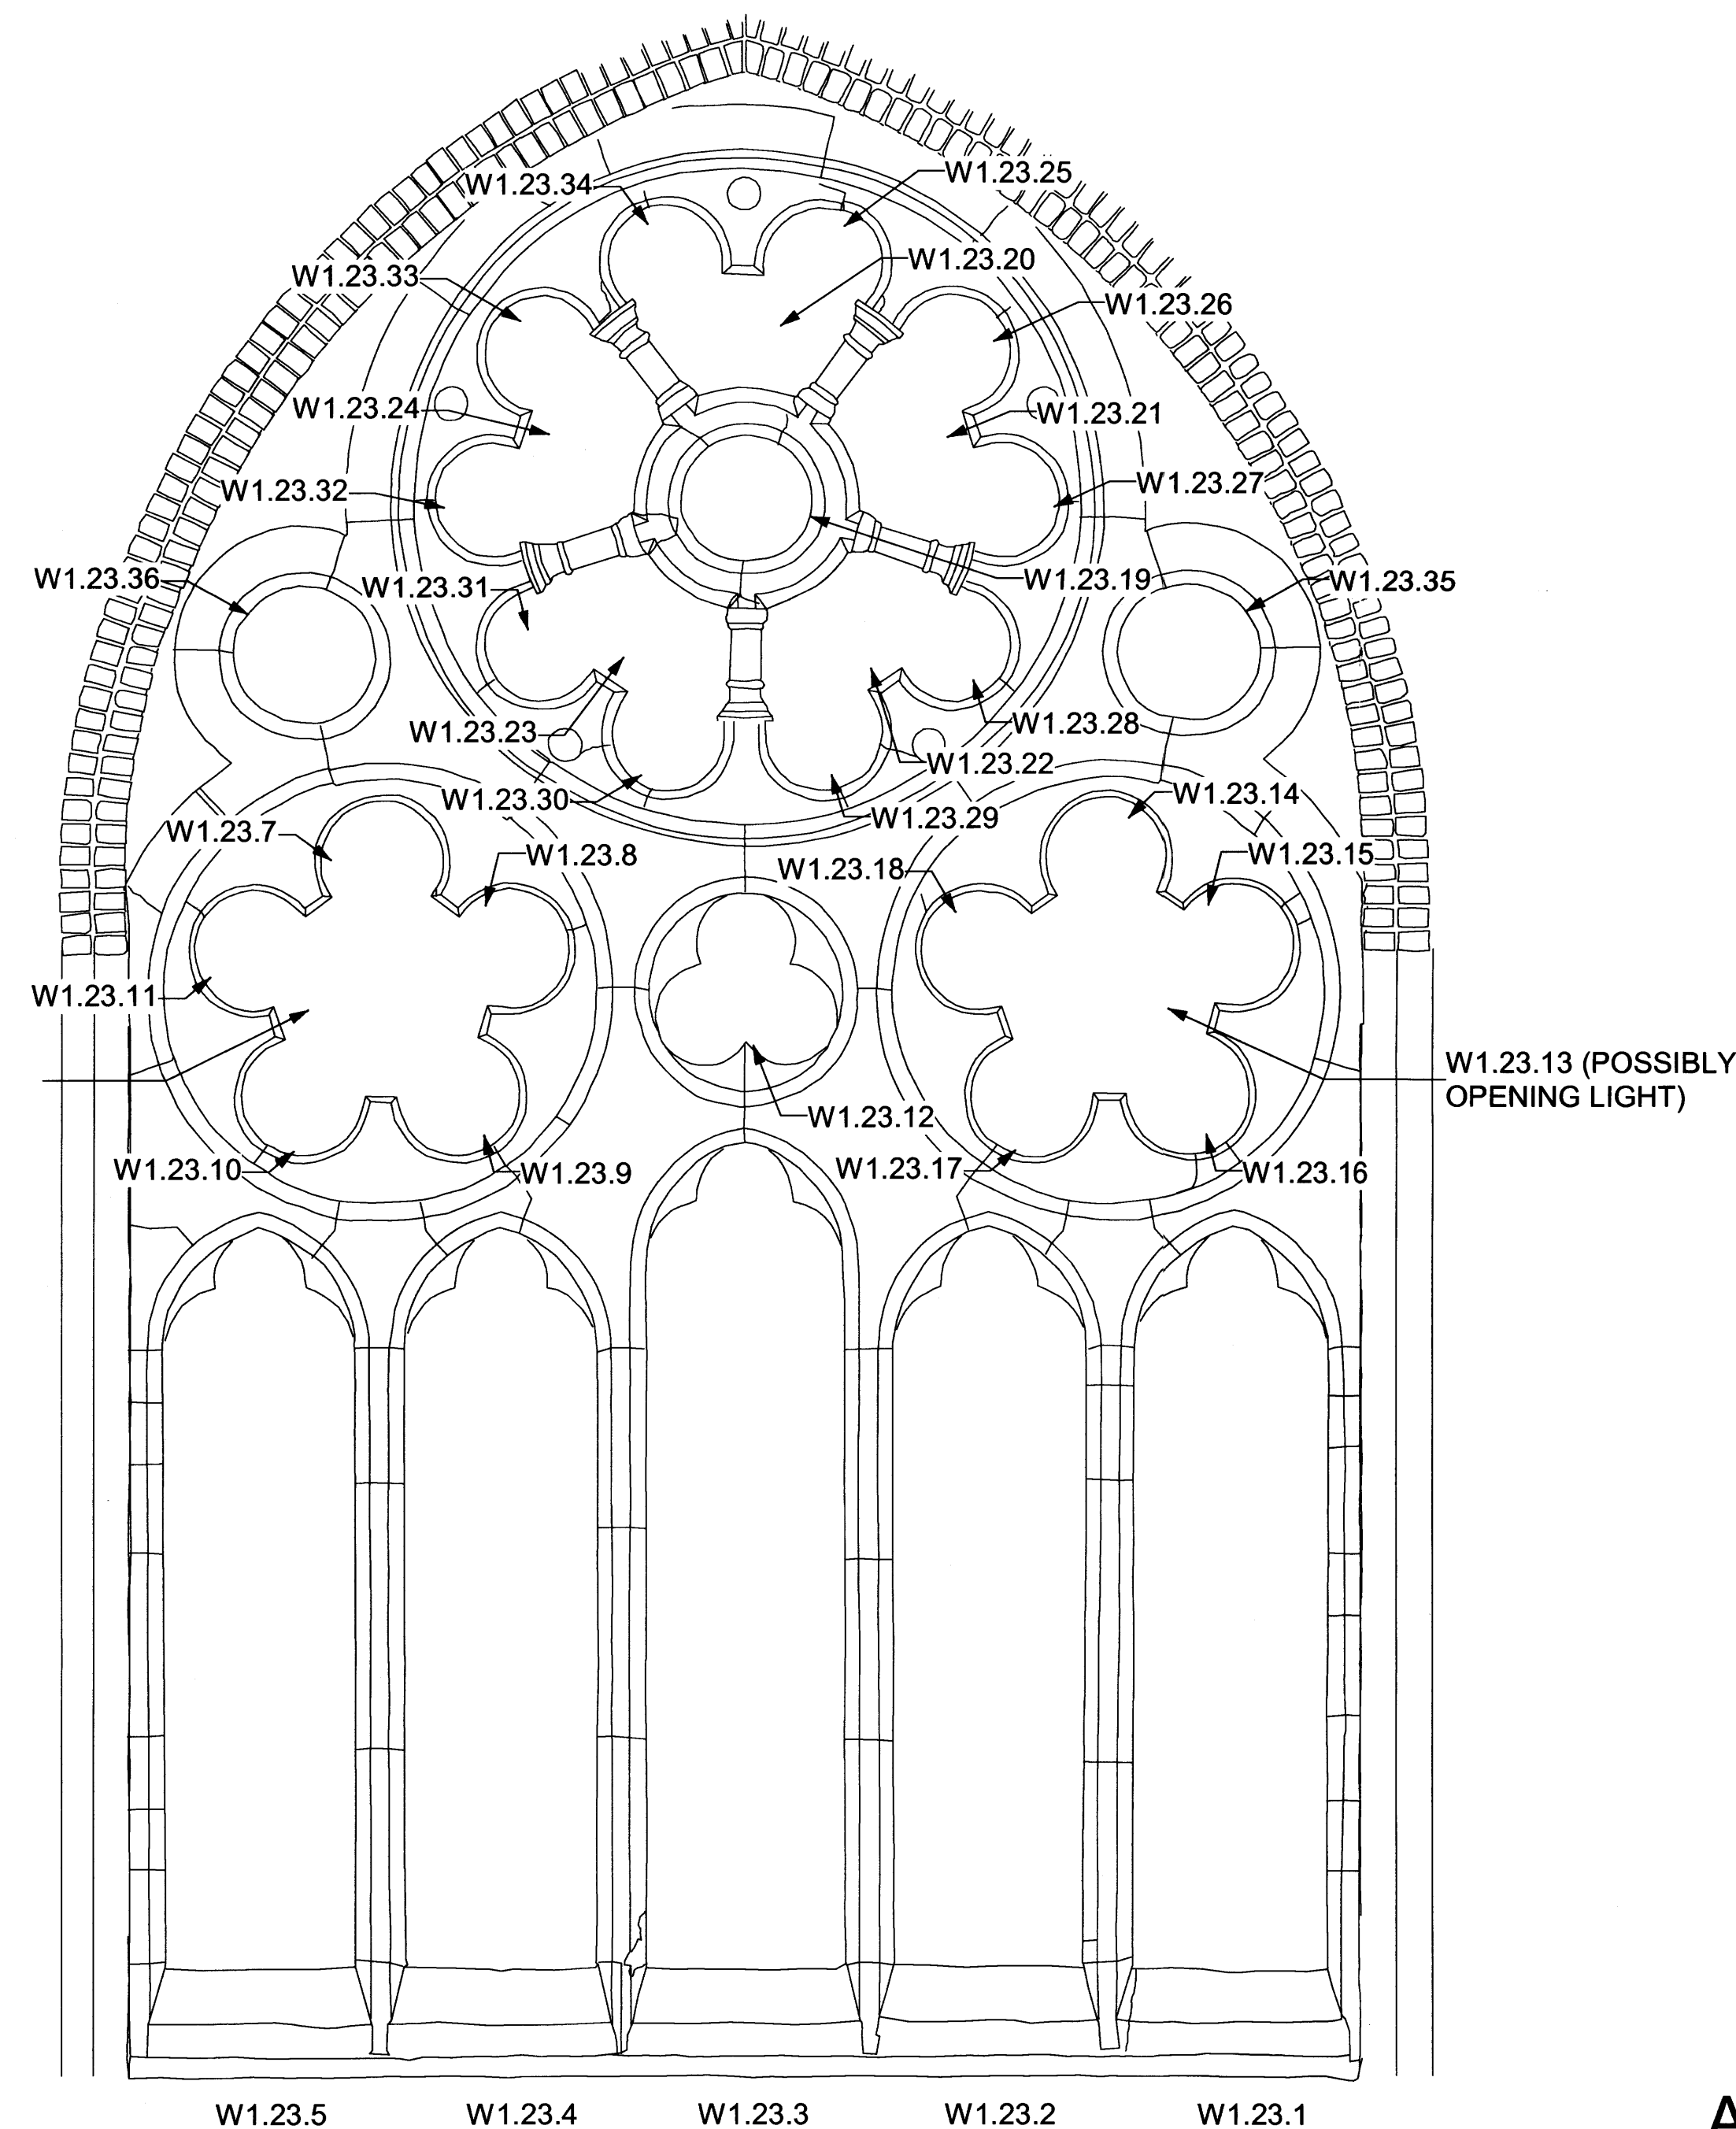

W1.23.5 W1.23.4 W1.23.3 W1.23.2 W1.23.1

ENGLISH HERITAGE REF: CLAYTON & BELL, 1893

W1.23

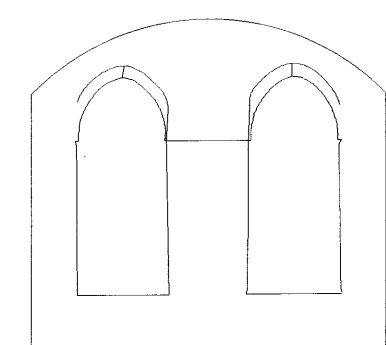

W1.27.2 W1.27.1

W1.27
(HIGH LEVEL)



Job: ST STEPHENS, ROSSLYN HILL, LONDON NW3

Drawing: SOUTH SIDE CLERESTOREY & SOUTH TRANSEPT WINDOWS :
STONE SURROUNDS (INTERNAL); AS EXISTING

Scale: 1 : 20 @ A1 Drawn: EP Date: OCT 06


Drawing number: 2828 / 176 Rev:

Client: ST STEPHENS RESTORATION & PRESERVATION TRUST


ARP
ANTHONY RICHARDSON AND PARTNERS
ARCHITECTS AND QUANTITY SURVEYORS
31 OVAL ROAD LONDON NW1 7EA 020 7485 0991
e-mail: arp@easyret.co.uk

This drawing is the property of ARP Anthony Richardson & Partners Ltd.
Copyright is reserved on them and the drawing is issued on the condition
that it is not copied, reproduced, retained or disclosed to any unauthorised
person either wholly or in part without the written consent of the Company


EAST APSE WINDOWS:
STONE SURROUNDS AS EXISTING
(VIEWED FROM INSIDE)

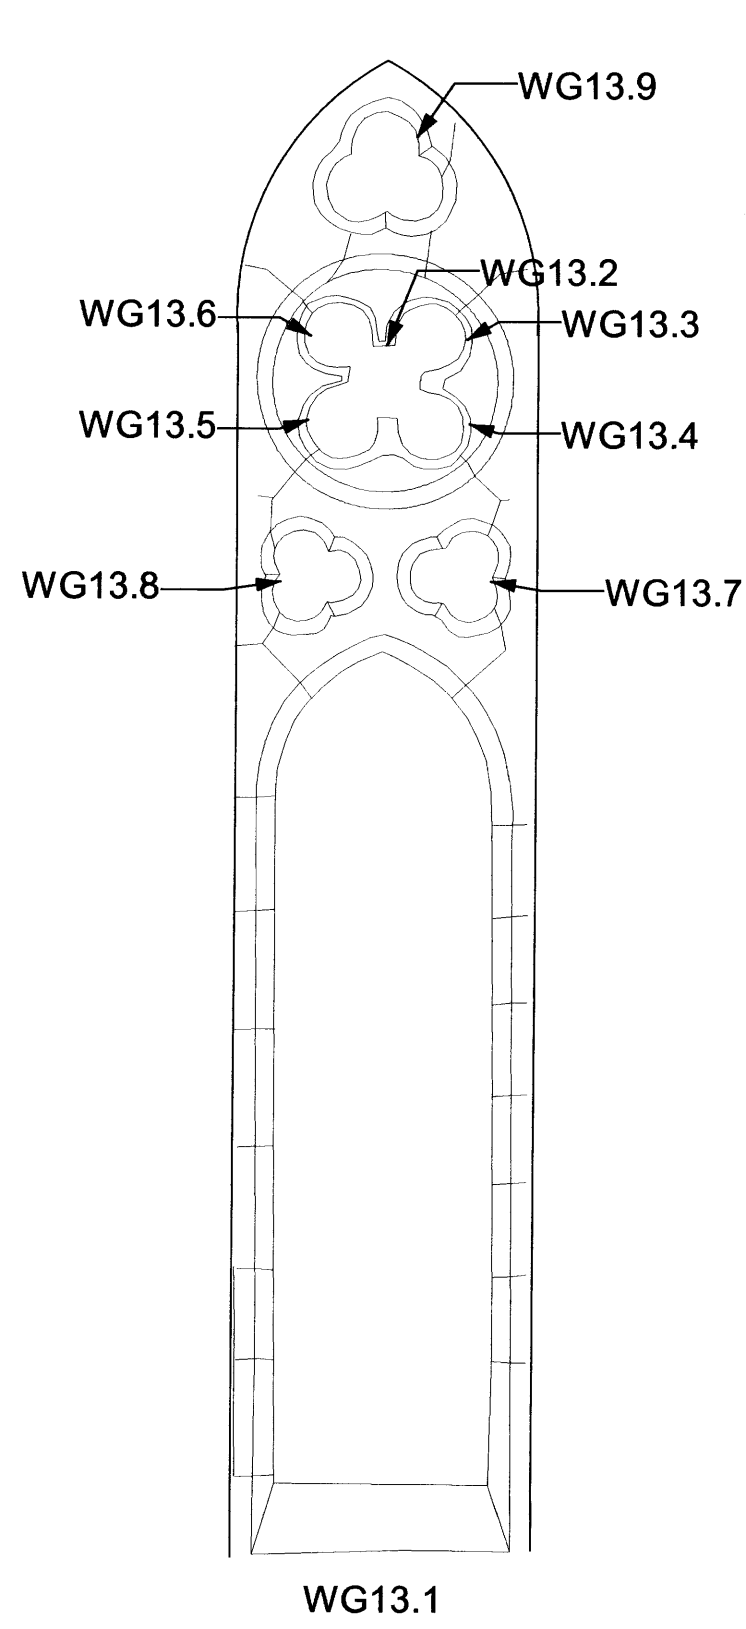


WG 13
(NORTH ELEVATION)
ENGLISH HERITAGE REF: CLAYTON & BELL 1869

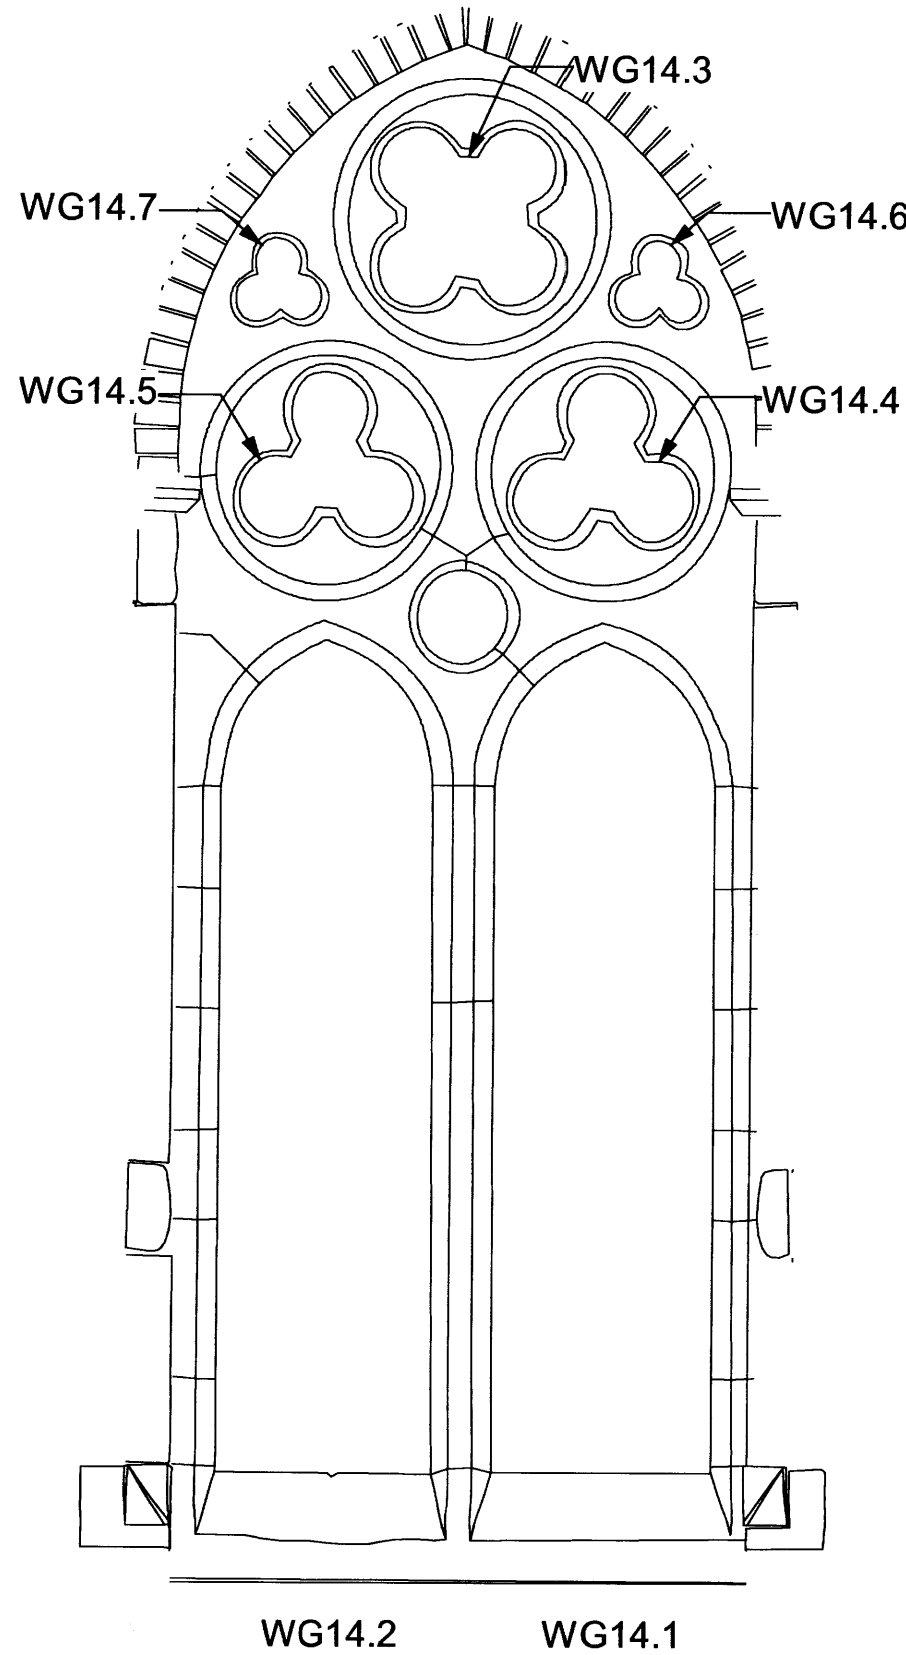


WG 14
(NORTH-EAST ELEVATION)
ENGLISH HERITAGE REF: CLAYTON & BELL 1869

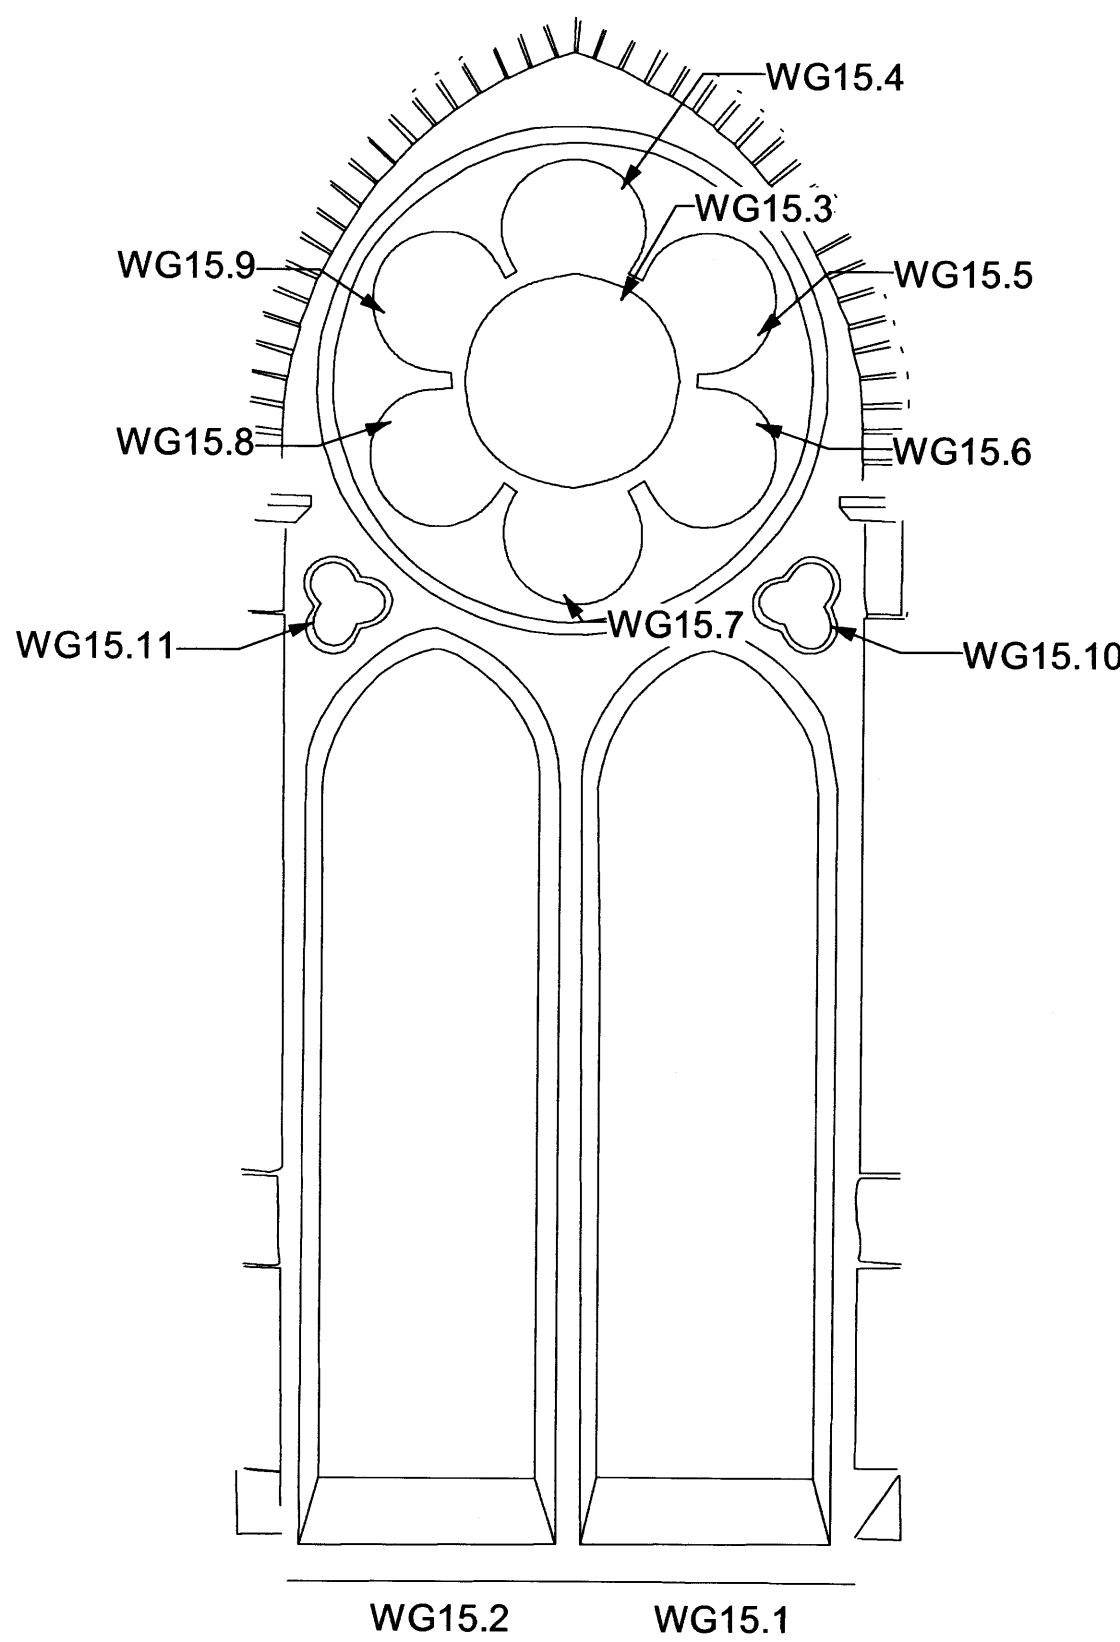

WG 15
(EAST ELEVATION)
ENGLISH HERITAGE REF: CLAYTON & BELL 1869

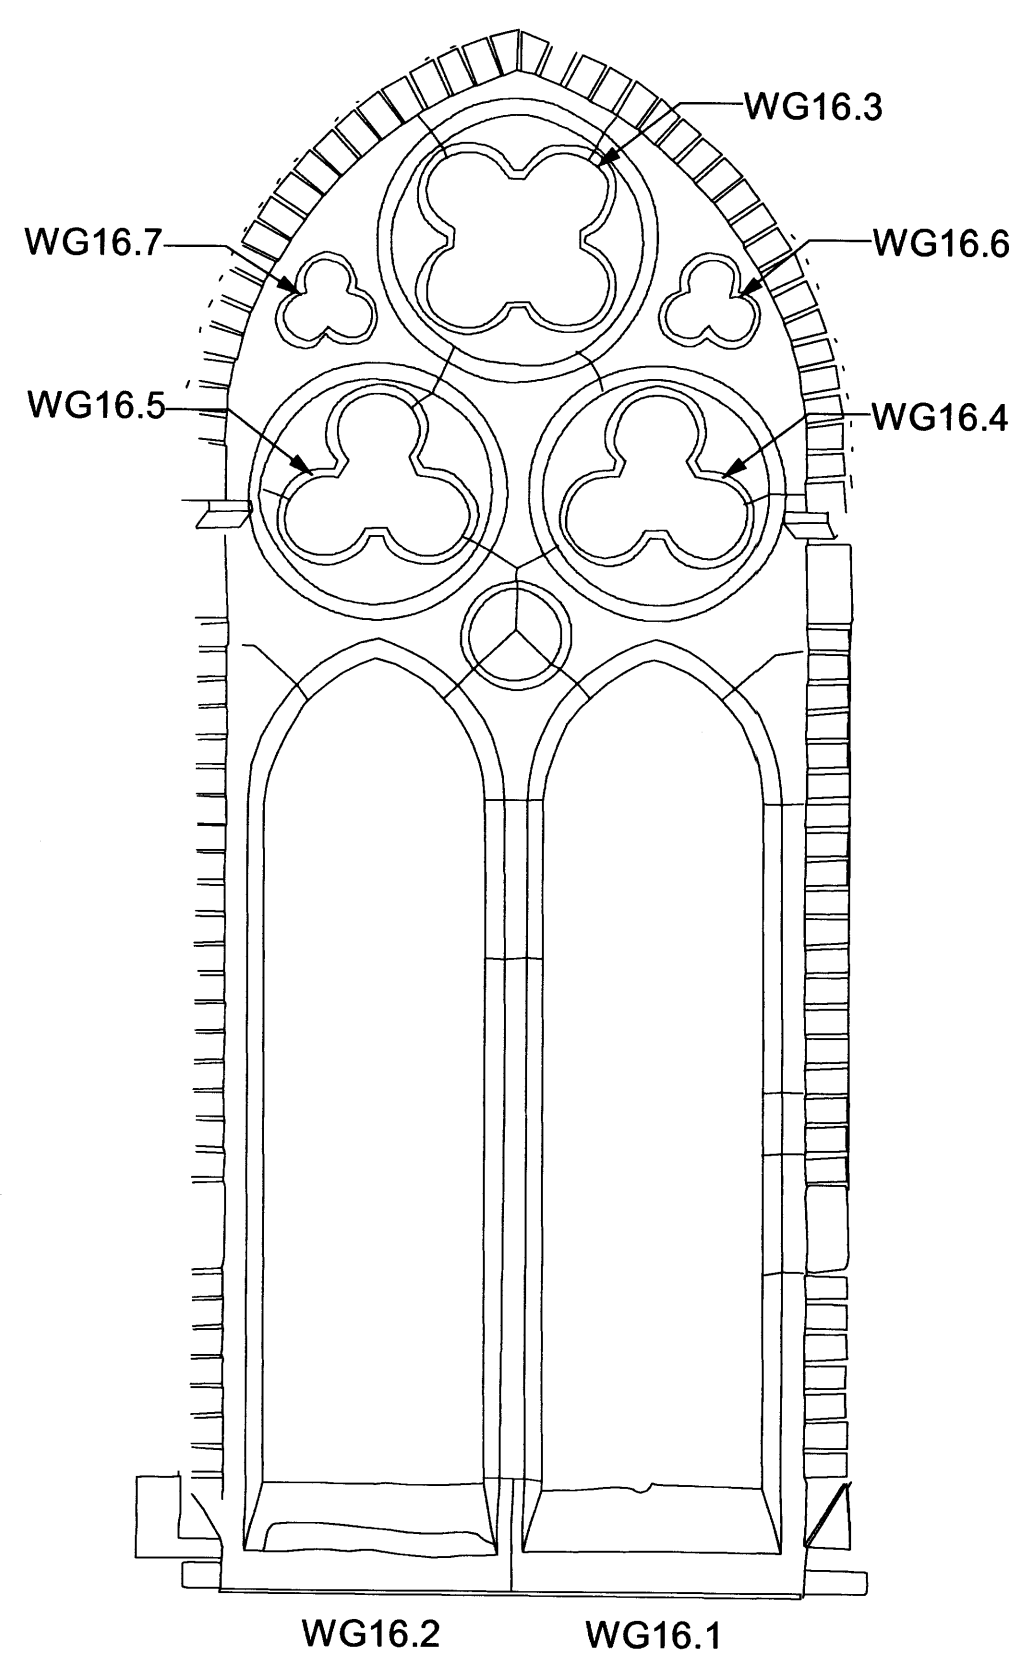


WG 16
(SOUTH EAST ELEVATION)
ENGLISH HERITAGE REF: CLAYTON & BELL 1869

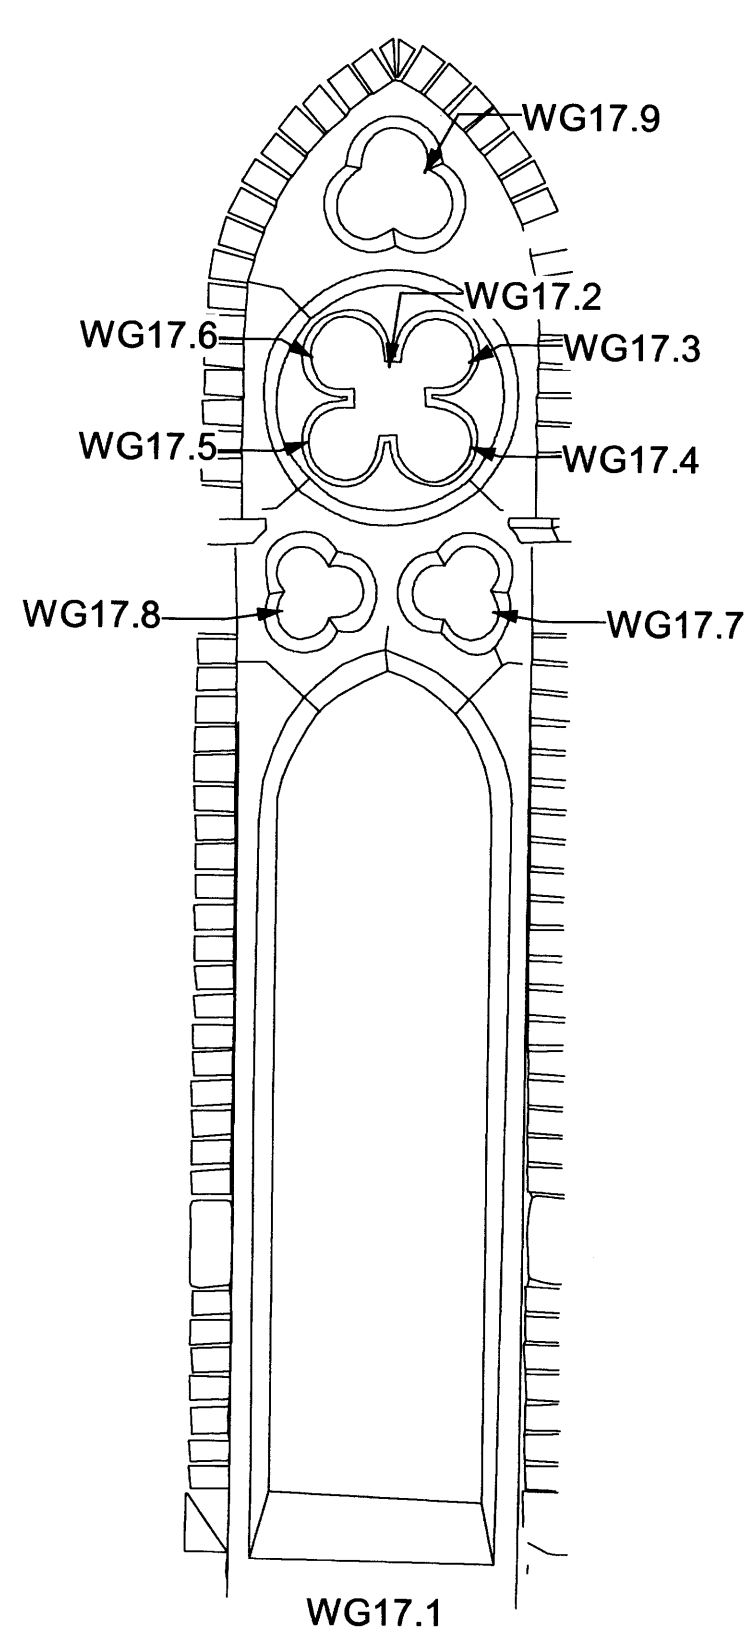


WG 17
(SOUTH ELEVATION)
ENGLISH HERITAGE REF: CLAYTON & BELL 1869


EAST END CRYPT
WINDOWS COMPLETED
IN PHASE 1

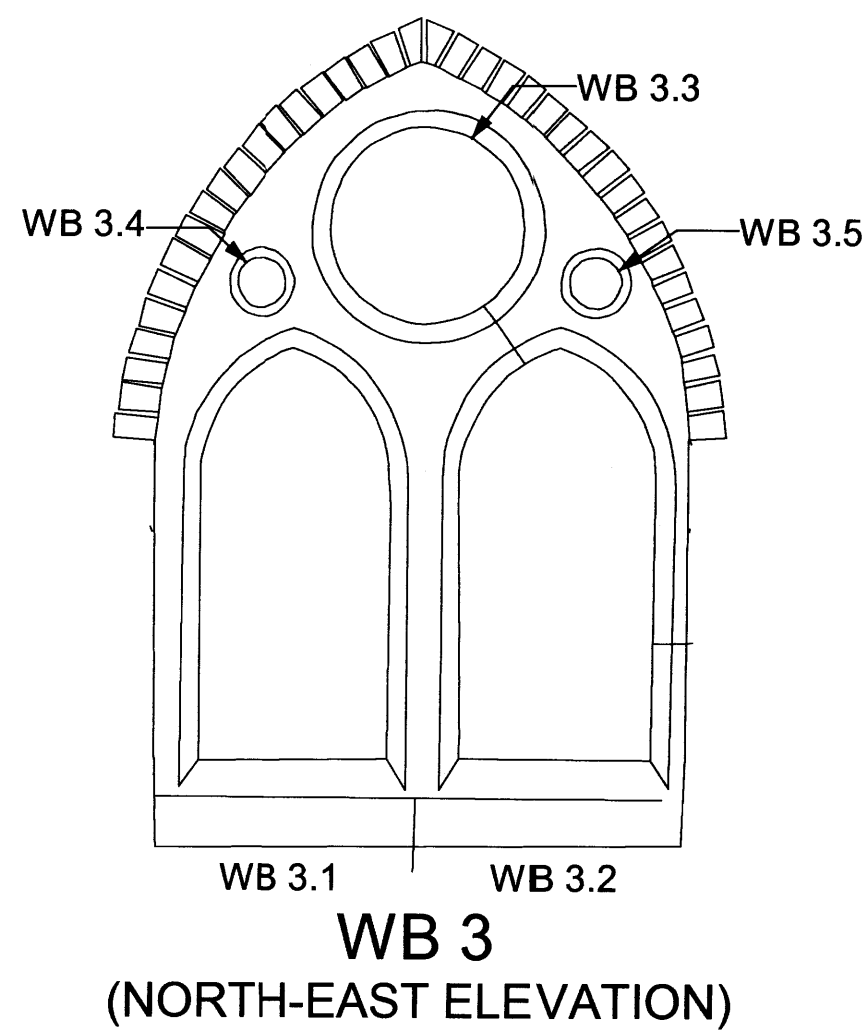

WB 3
(NORTH-EAST ELEVATION)

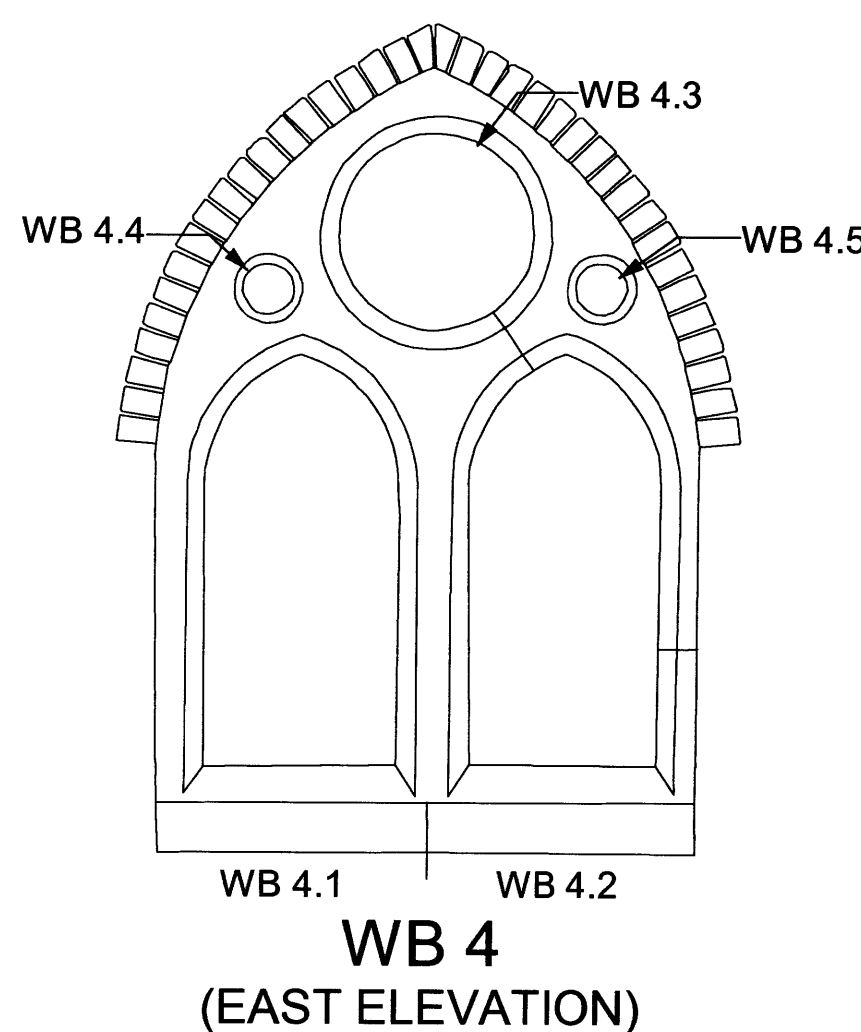

WB 4
(EAST ELEVATION)

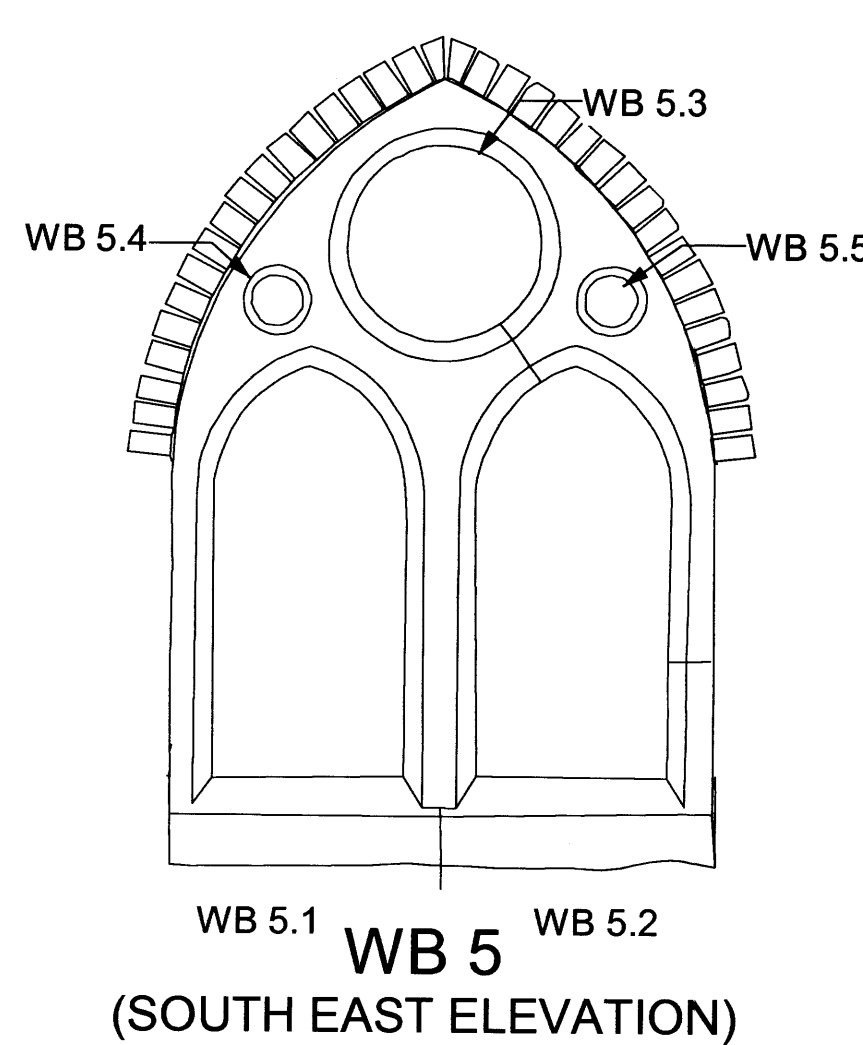

WB 5
(SOUTH EAST ELEVATION)




RECEIVED
26 MAR 2007

ST STEPHENS, ROSSLYN HILL, LONDON NW9
drawing
EAST APSE WINDOWS
STONE SURROUNDS (INTERNAL): AS EXISTING
scale 1:20 @ A1 drawn ELP date OCT 06
drawing number 2828 / 177 rev
client ST STEPHENS RESTORATION & PRESERVATION TRUST

ARP ANTHONY RICHARDSON AND PARTNERS
ARCHITECTS AND QUANTITY SURVEYORS
31 OVAL ROAD, LONDON NW1 7EA 0175 485 0891
The drawing is the property of ARP Anthony Richardson & Partners Ltd.
Copyright is reserved on them and the drawing is issued on the condition
that it is not copied, reproduced, retained or disclosed to any unauthorised
person either wholly or in part without the written consent of the Company


EAST END WINDOWS: NORTH & SOUTH TRANSEPTS STONE SURROUNDS AS EXISTING

(VIEWED FROM INSIDE)

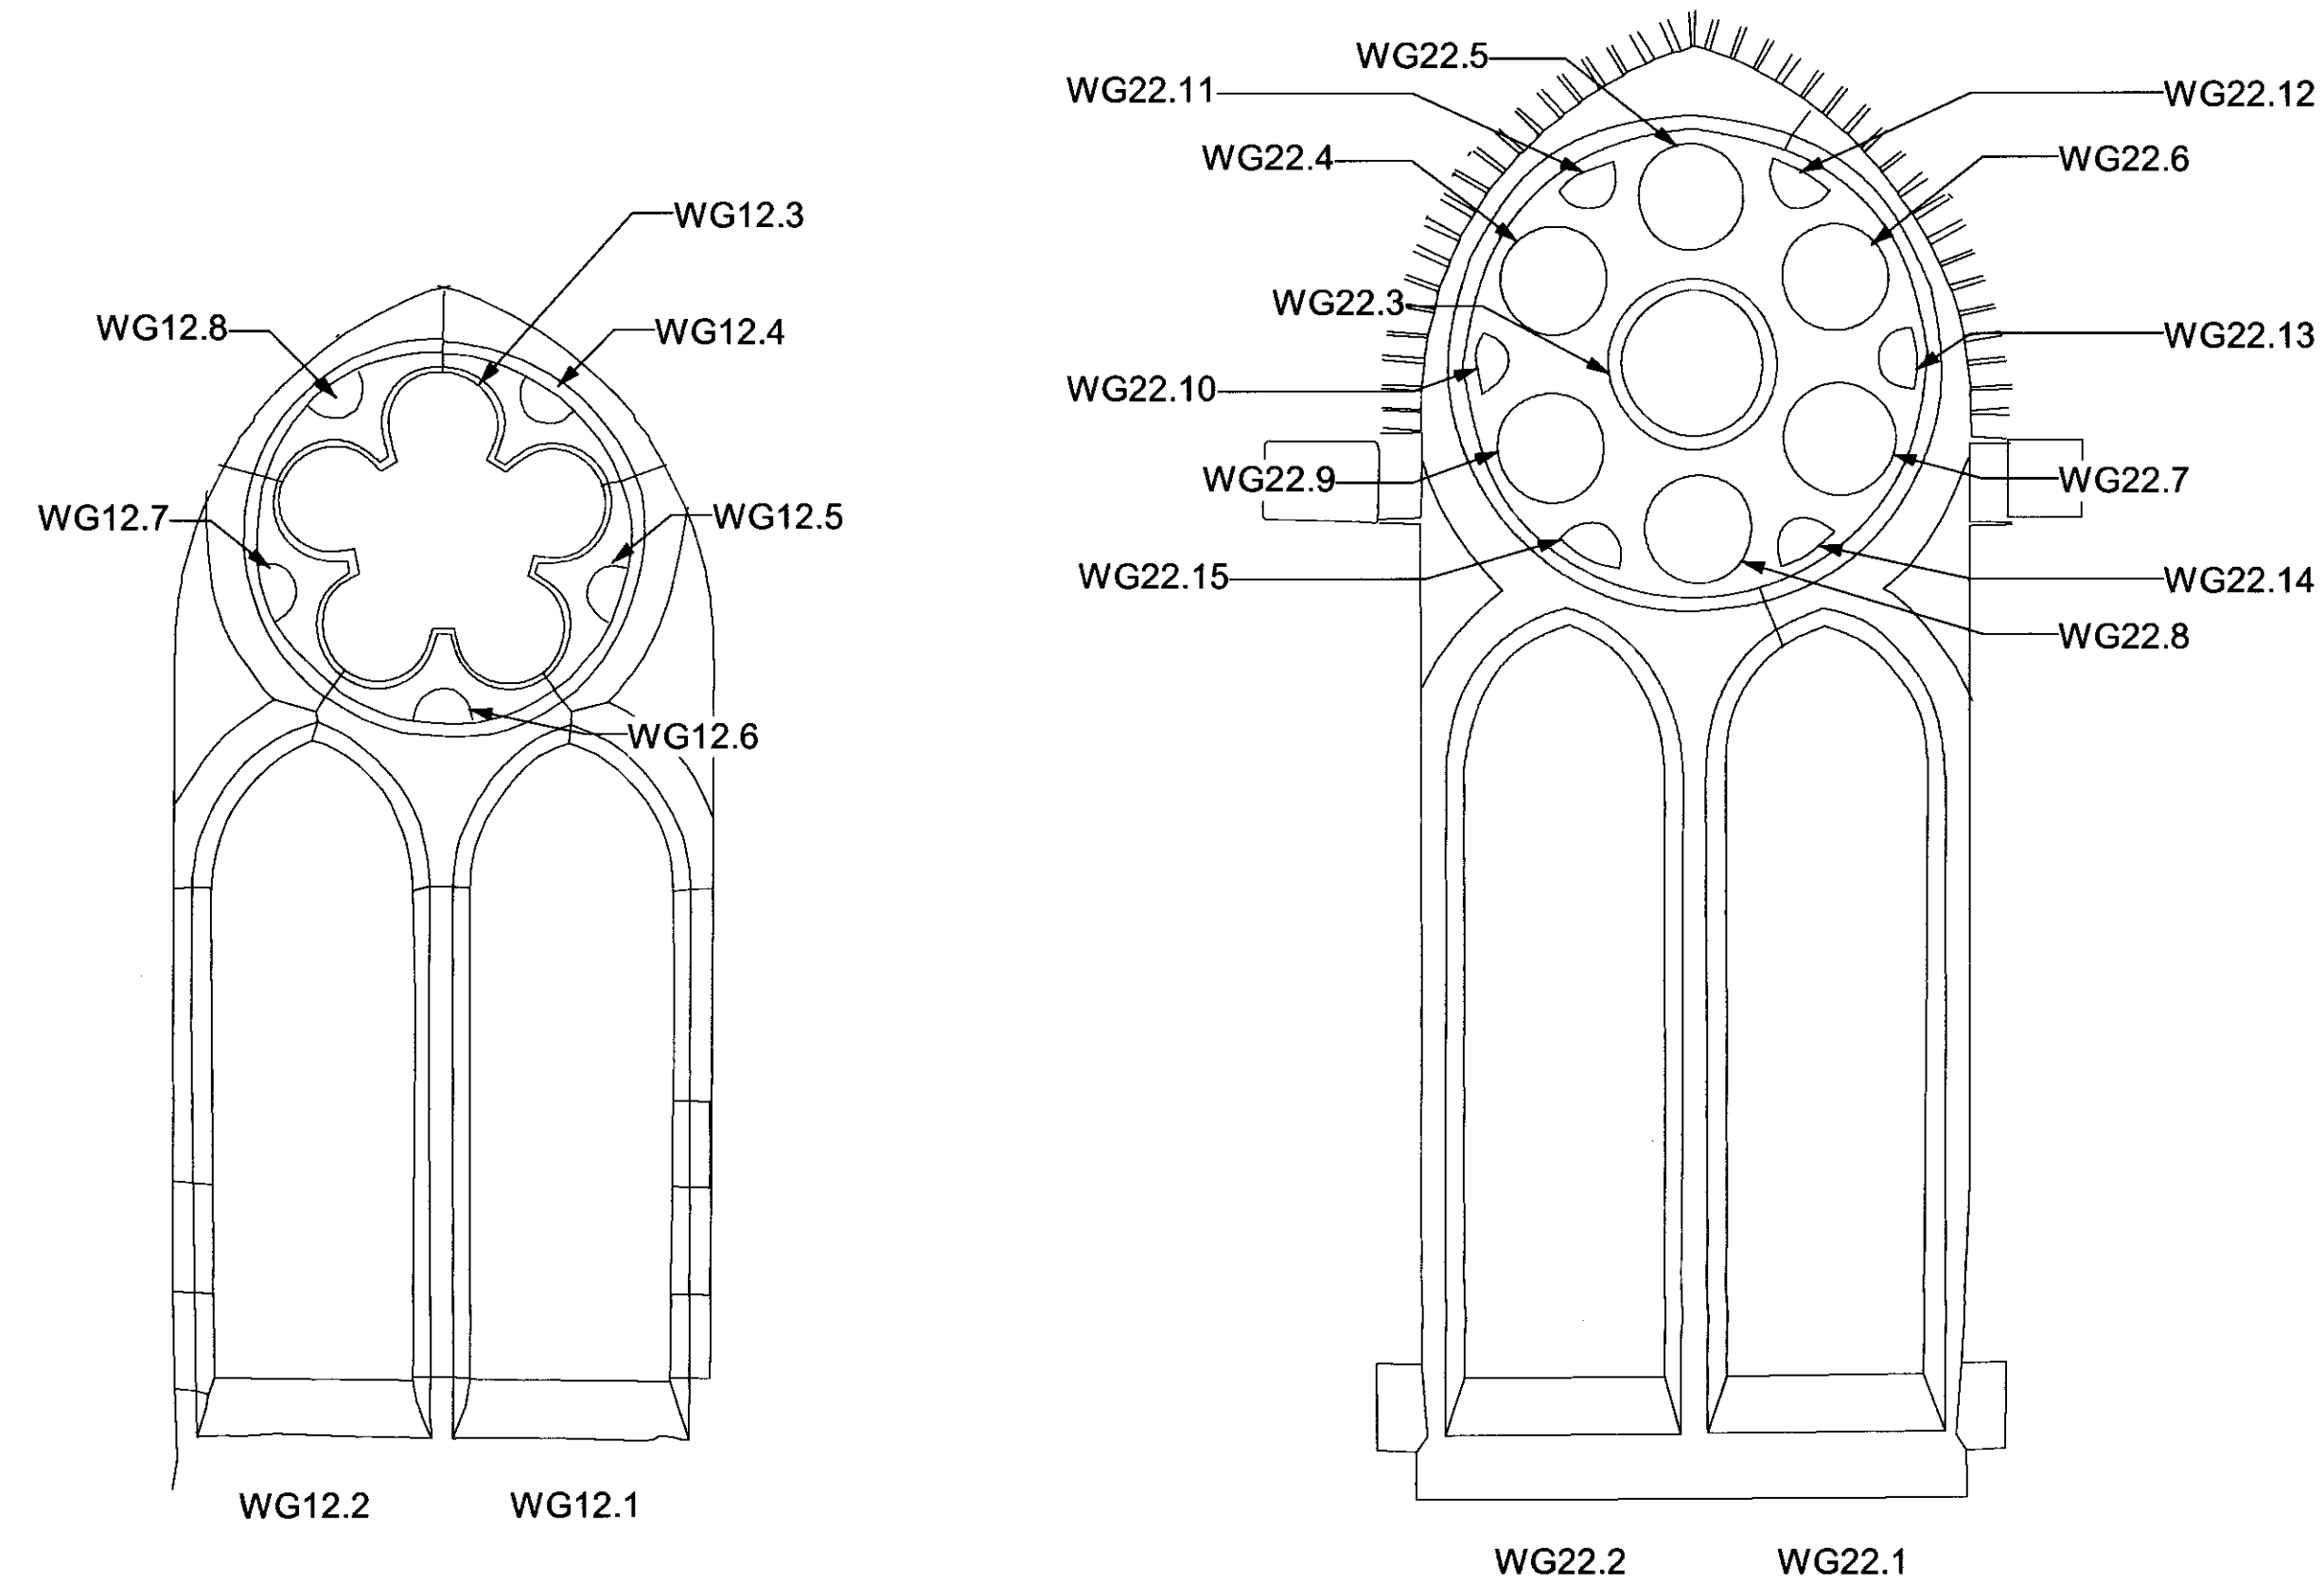

WG 12
(NORTH TRANSEPT EAST ELEVATION)

WG 22
(SOUTH TRANSEPT EAST ELEVATION)

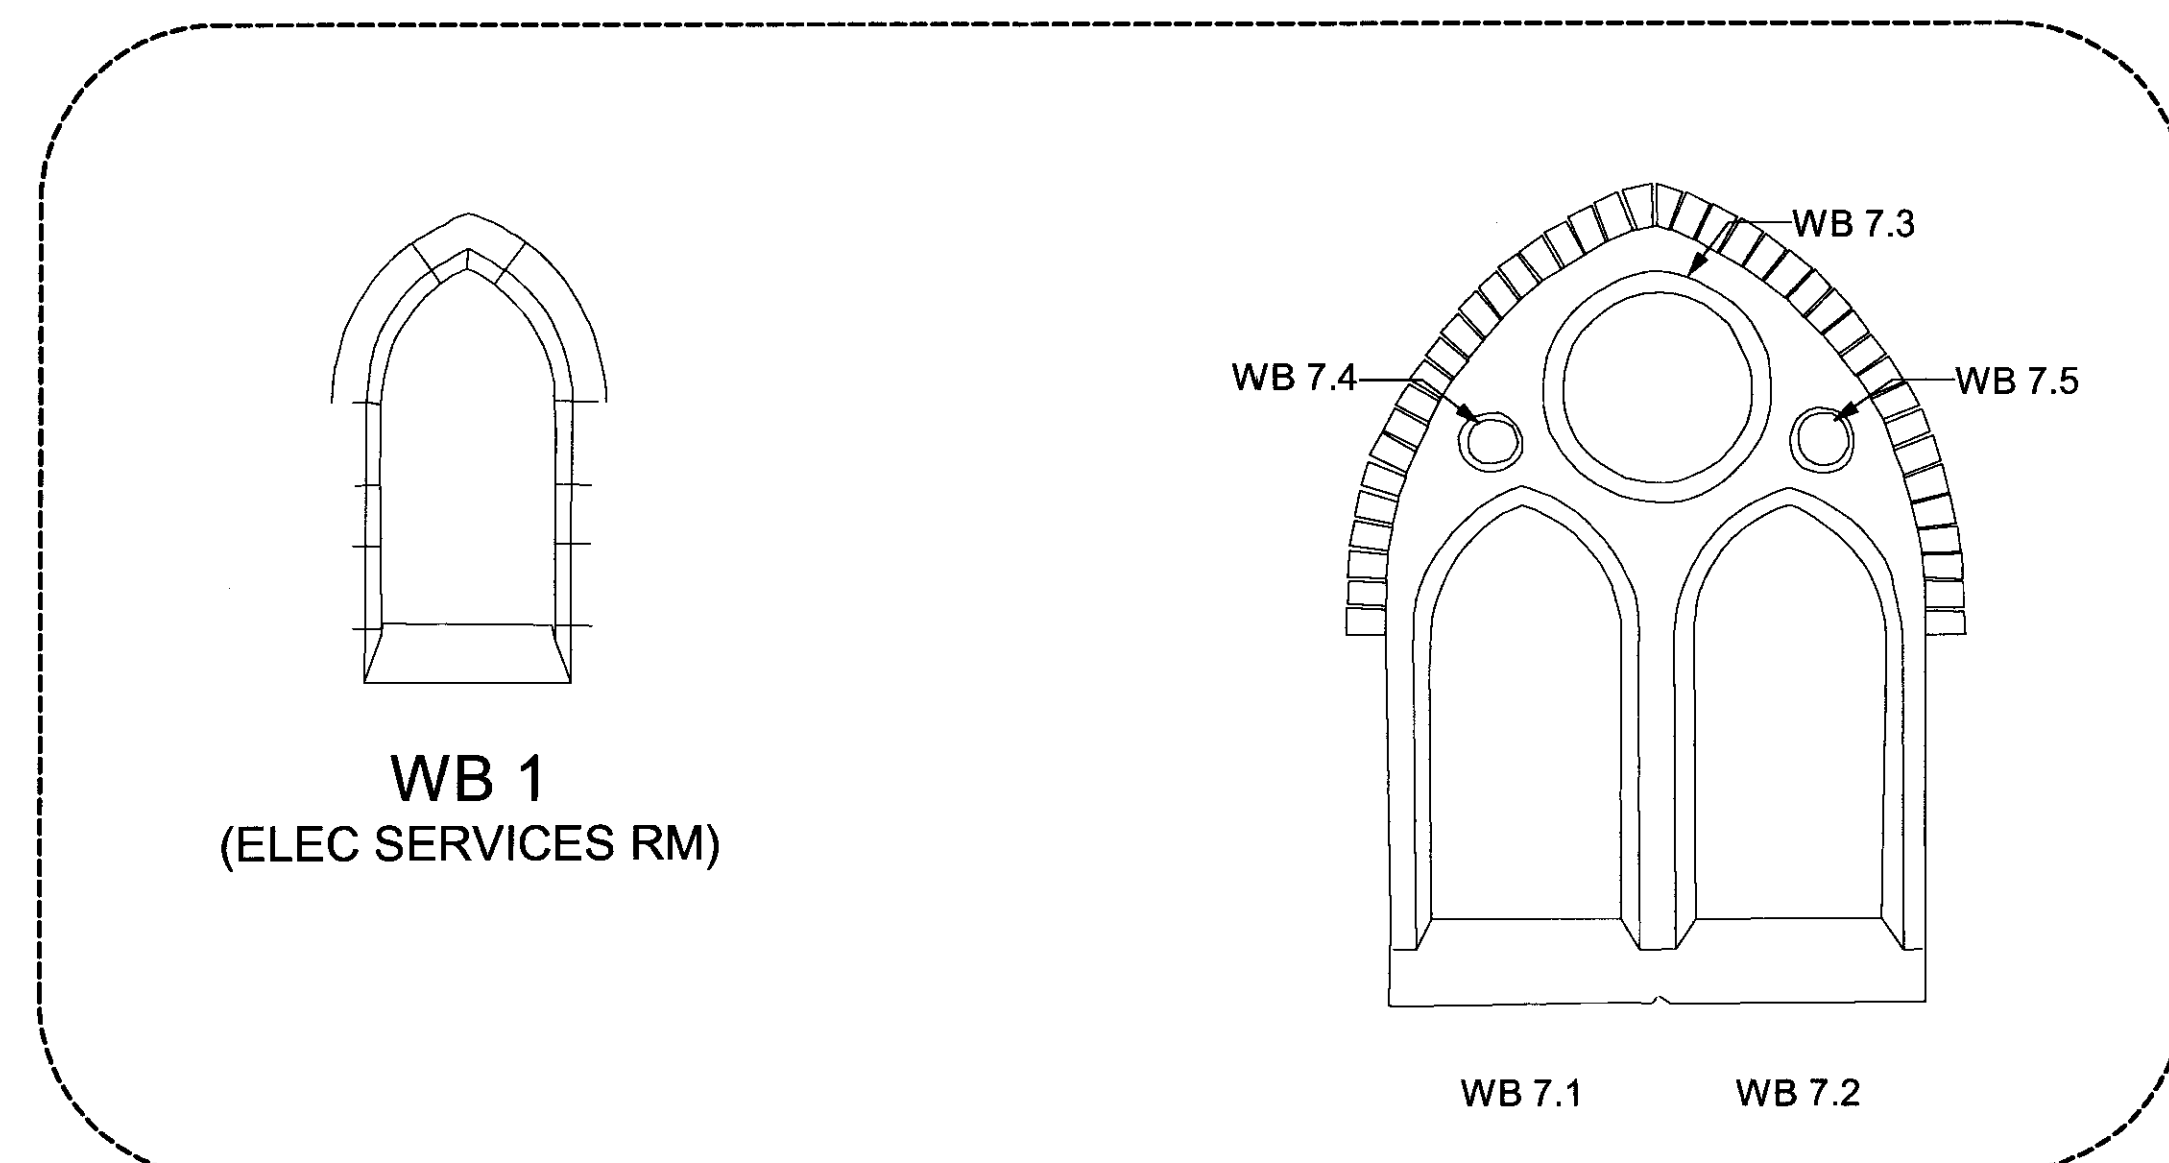


WB 1
(ELEC SERVICES RM)

WB 7
(VESTRY EAST ELEVATION)


EAST END CRYPT
WINDOWS - COMPLETED
IN PHASE 1

(VIEWED FROM OUTSIDE)

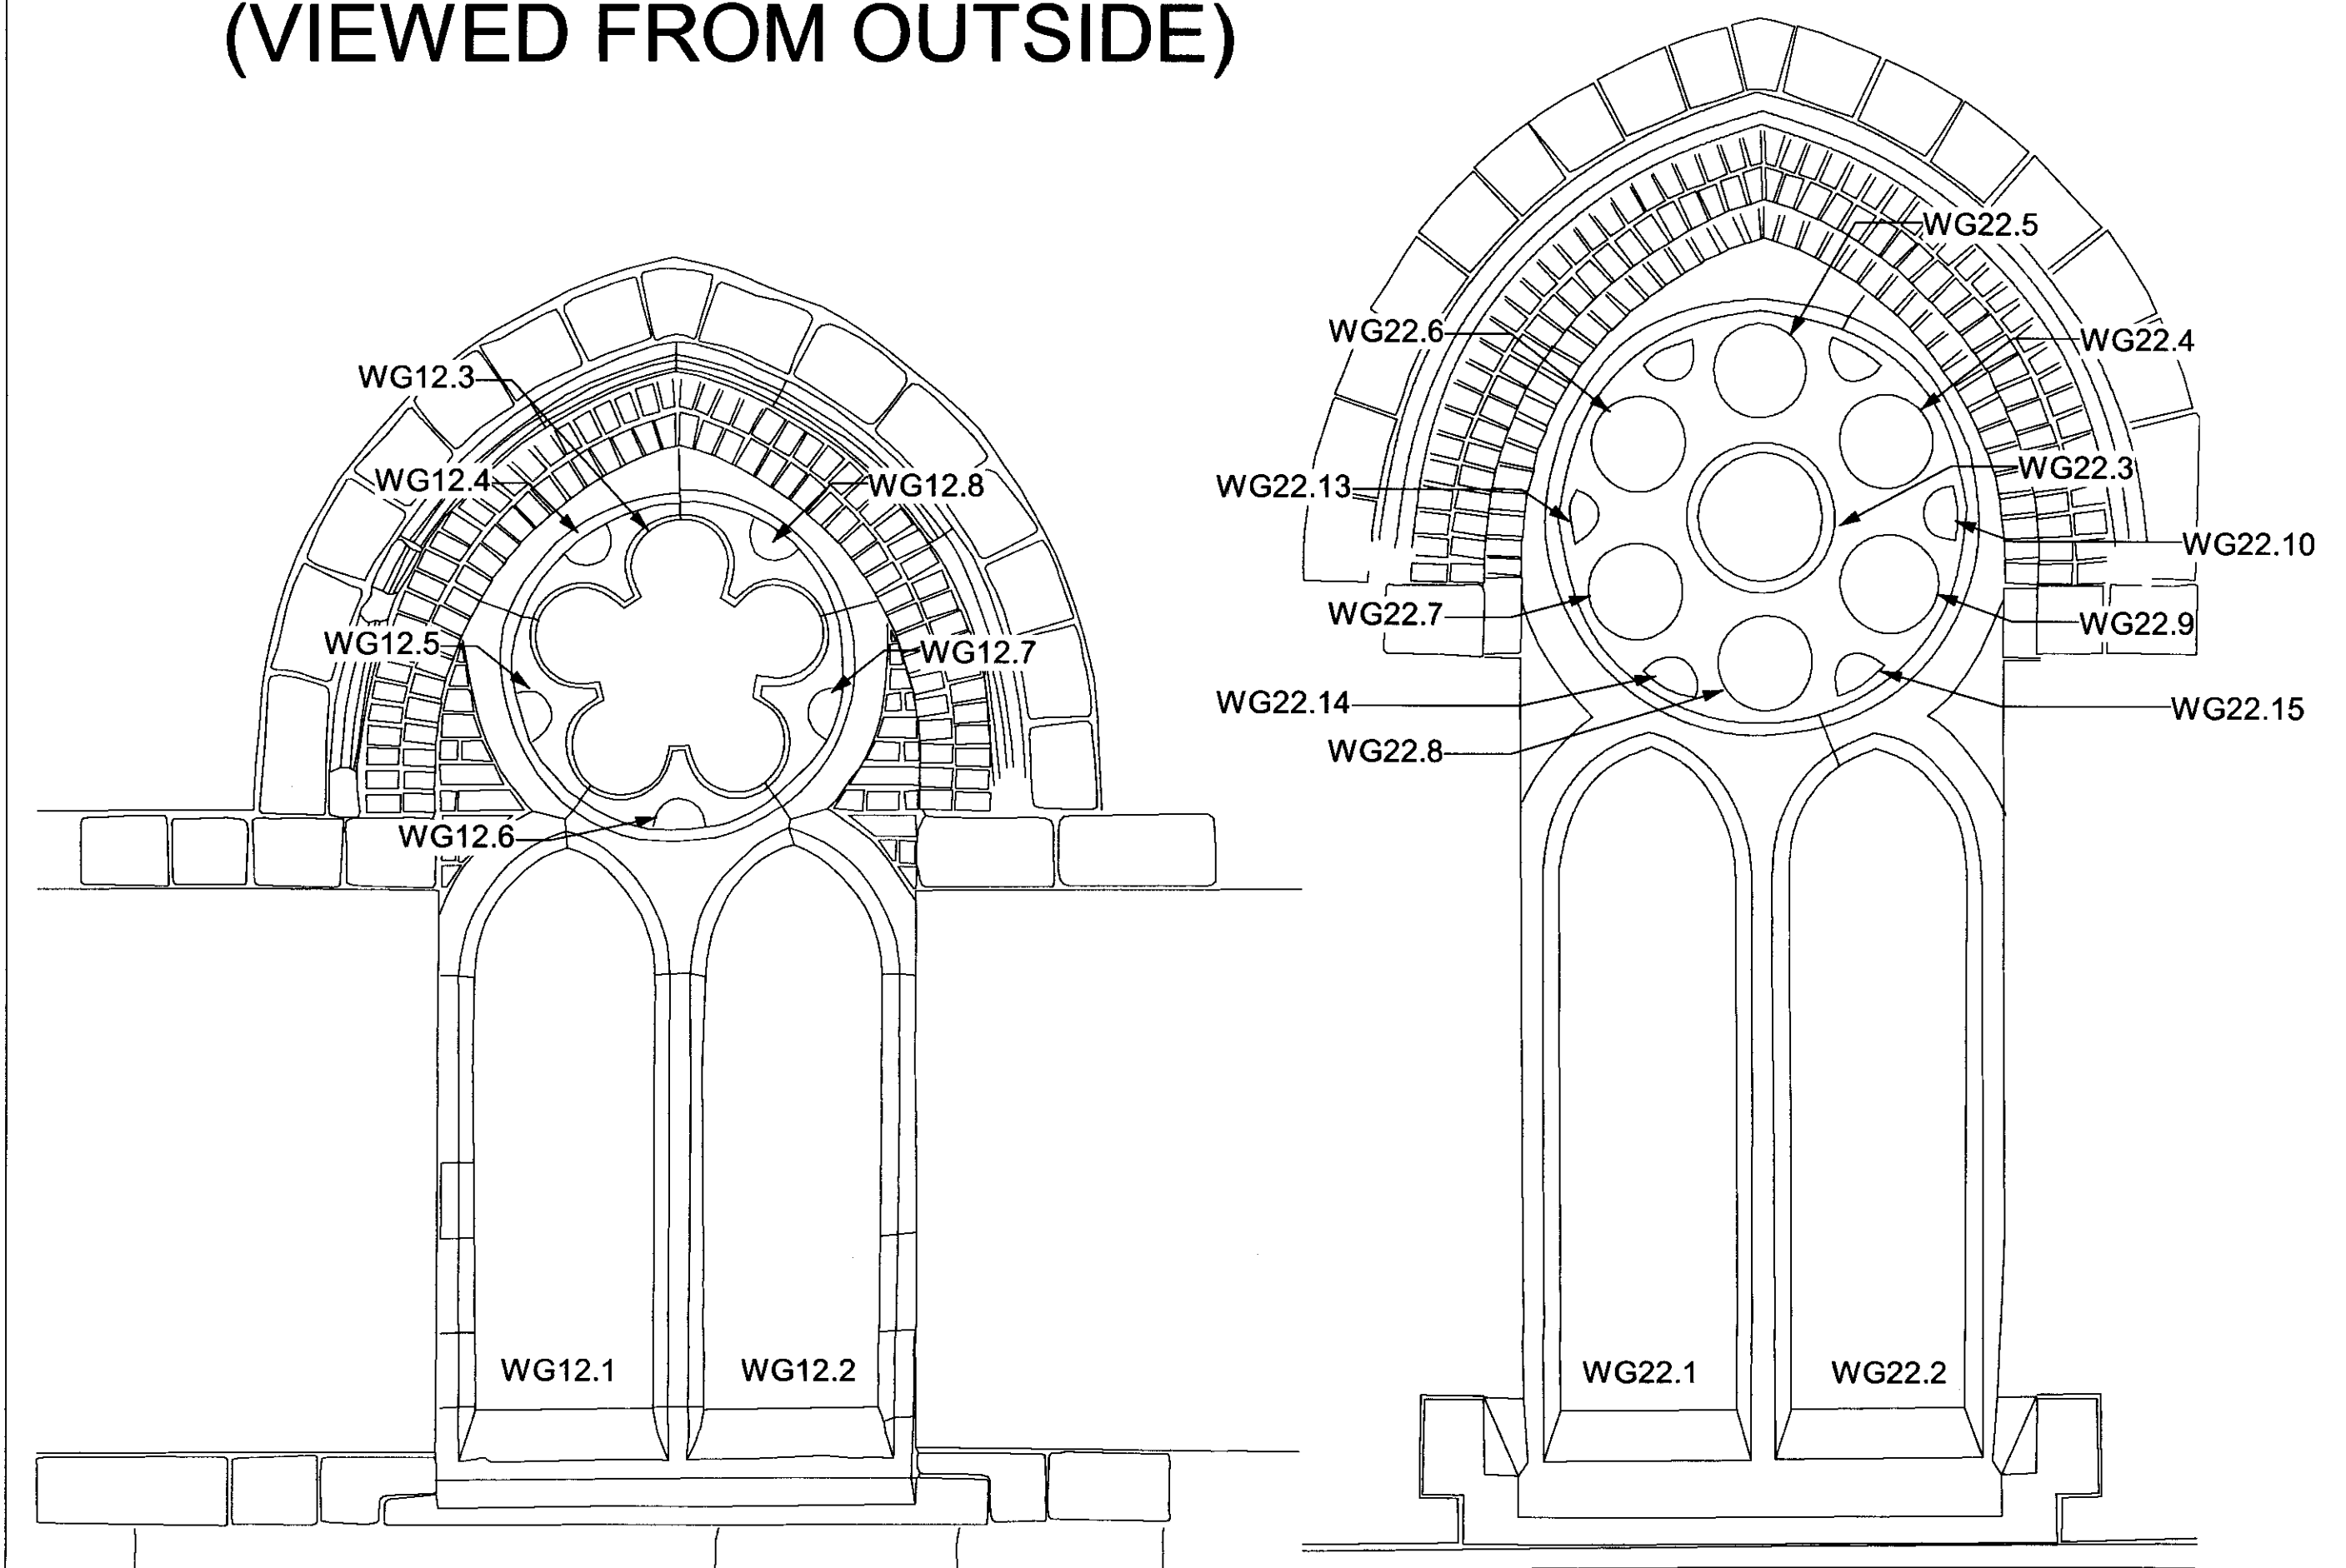

WG 12
(NORTH TRANSEPT EAST ELEVATION)


WG 22
(SOUTH TRANSEPT EAST ELEVATION)

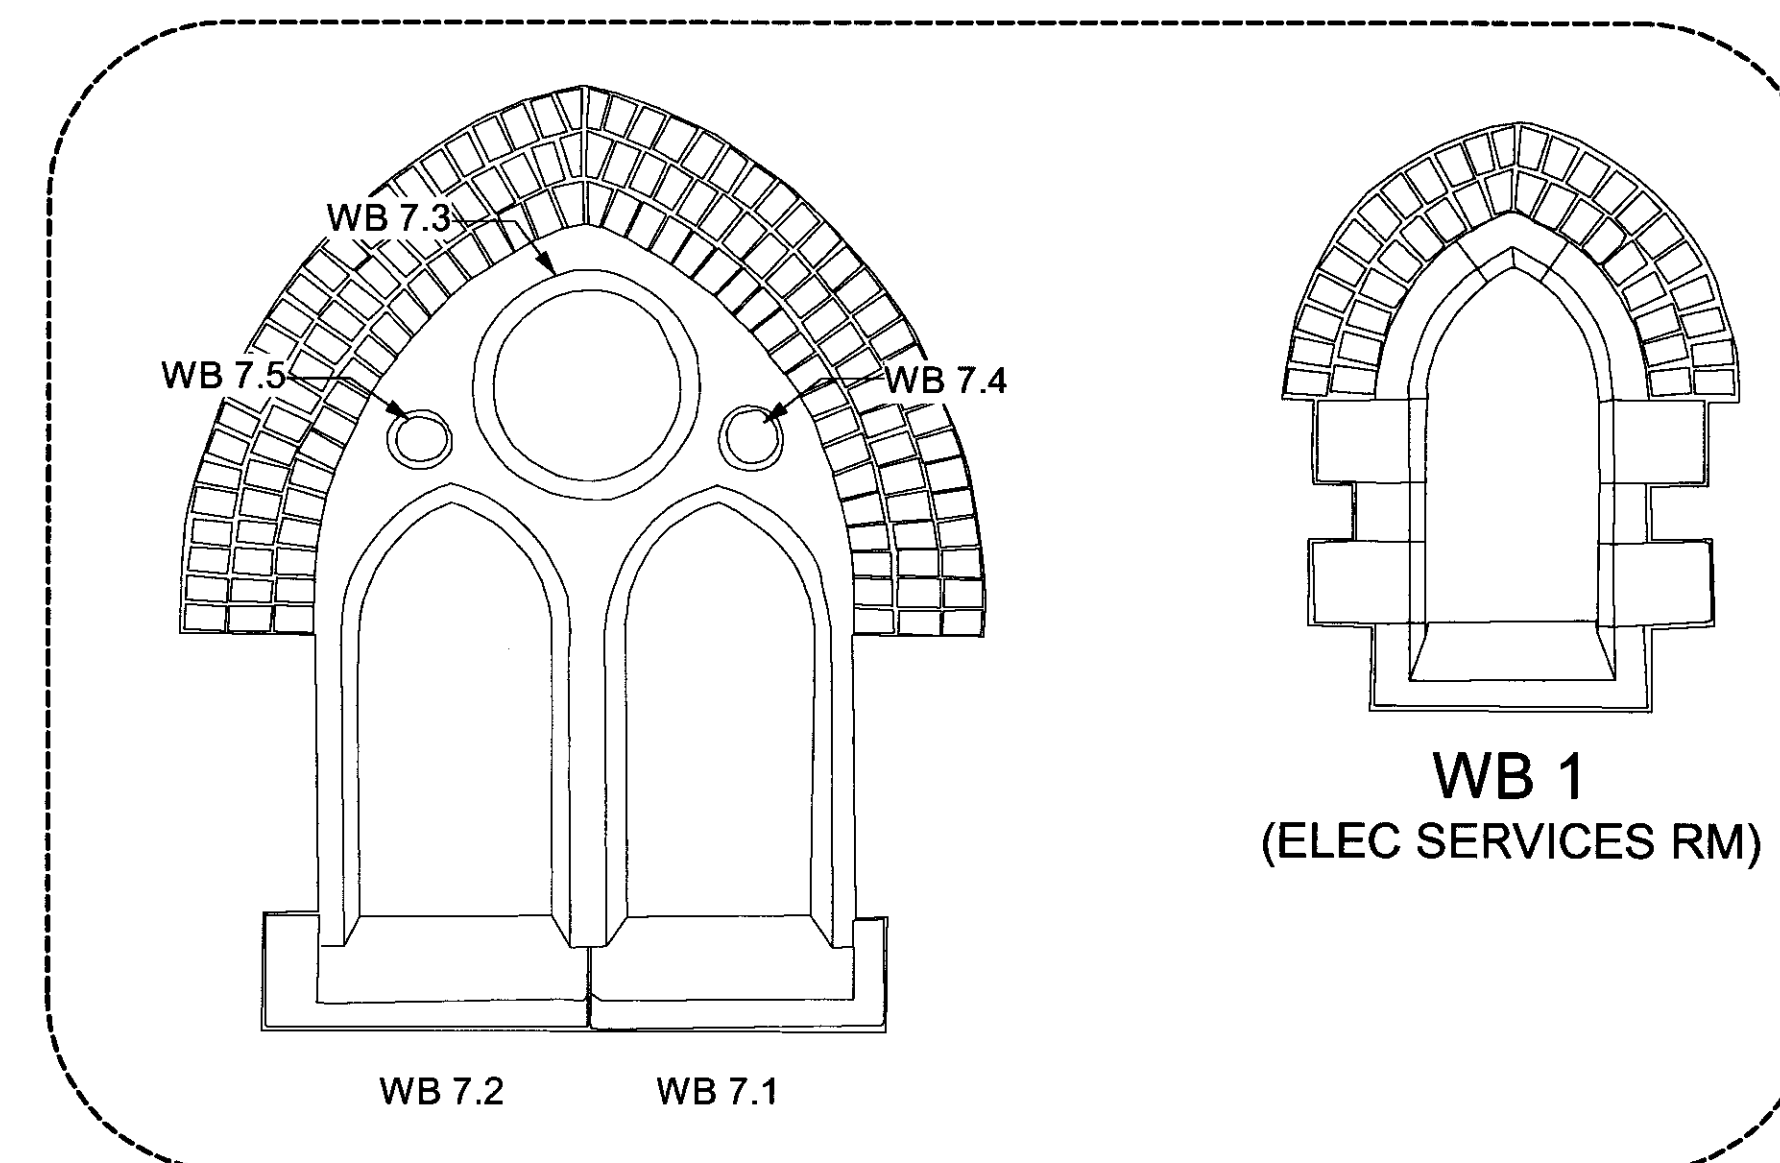

WB 7
(VESTRY EAST ELEVATION)

WB 1
(ELEC SERVICES RM)

EAST END CRYPT
WINDOWS - COMPLETED
IN PHASE 1

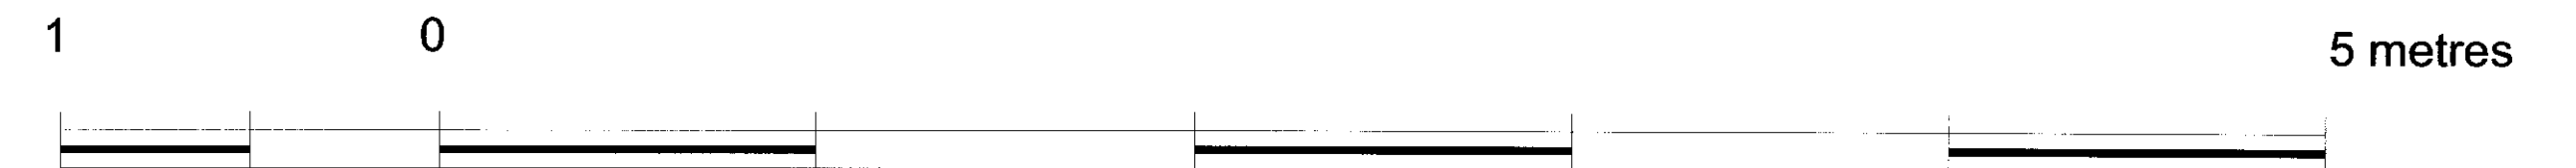


job
ST STEPHENS, ROSSLYN HILL, LONDON NW3

drawing
**EAST WINDOWS NORTH & SOUTH TRANSEPTS:
STONE SURROUNDS (INT & EXT) AS EXTN**
scale
1:20 @ A1
drawing number
2828 / 178
client
ST STEPHENS RESTORATION & PRESERVATION TRUST

ARP ANTHONY RICHARDSON AND PARTNERS
ARCHITECTS AND QUANTITY SURVEYORS
31 OVAL ROAD LONDON NW1 7EA 0171 485 0991
This drawing is the property of ARP Anthony Richardson & Partners Ltd.
Copyright is reserved on them and the drawing is issued on the condition
that it is not copied, reproduced, related or disclosed to any unauthorised
person either wholly or in part without the written consent of the Company


RECEIVED
26 MAR 2007

WEST GALLERY 1ST FLOOR WINDOWS:

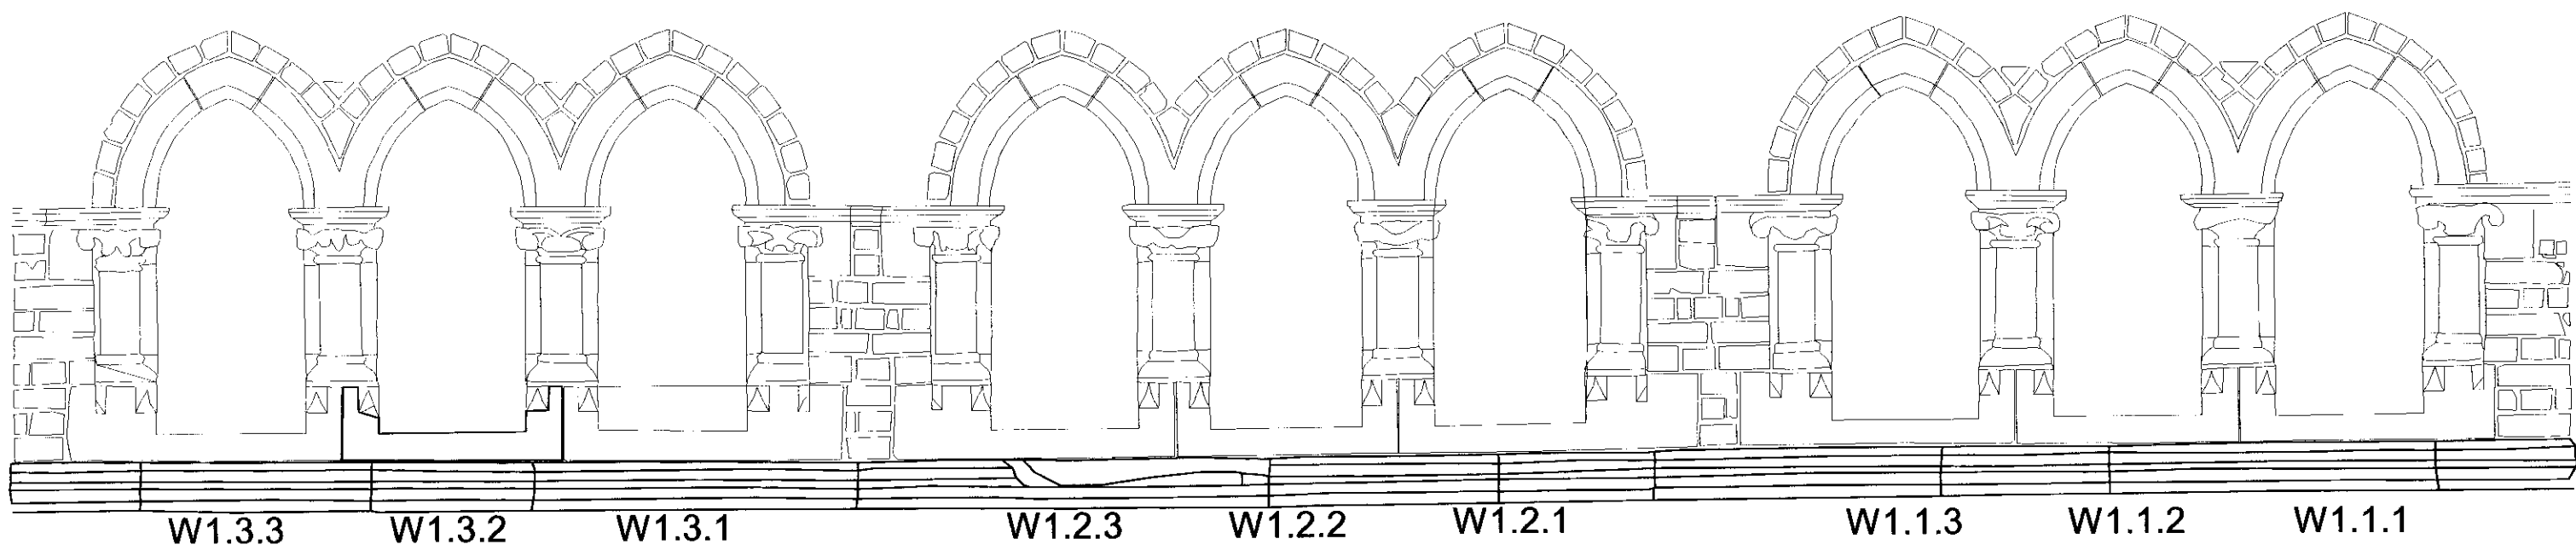


WEST ELEVATION



STONE SURROUNDS AS EXISTING
(VIEWED FROM OUTSIDE)

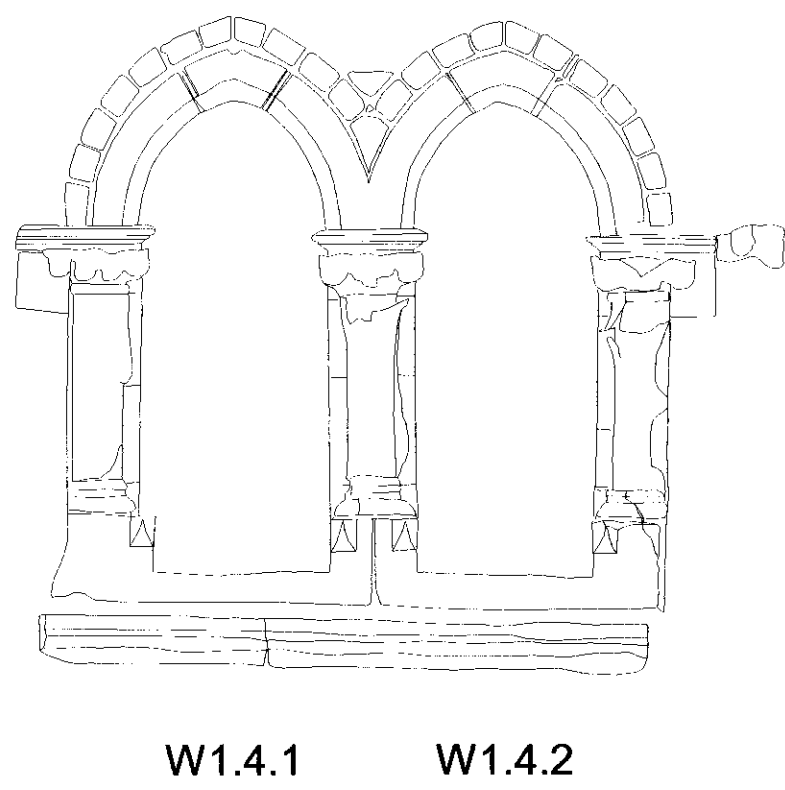

NORTH ELEVATION

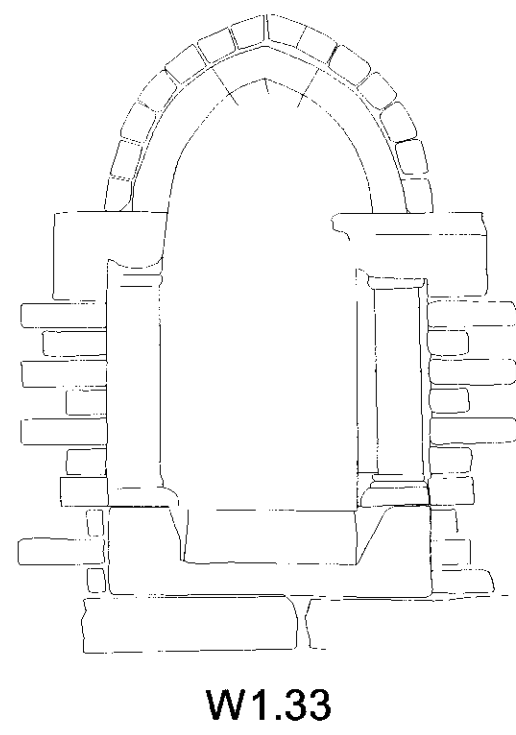


SOUTH ELEVATION

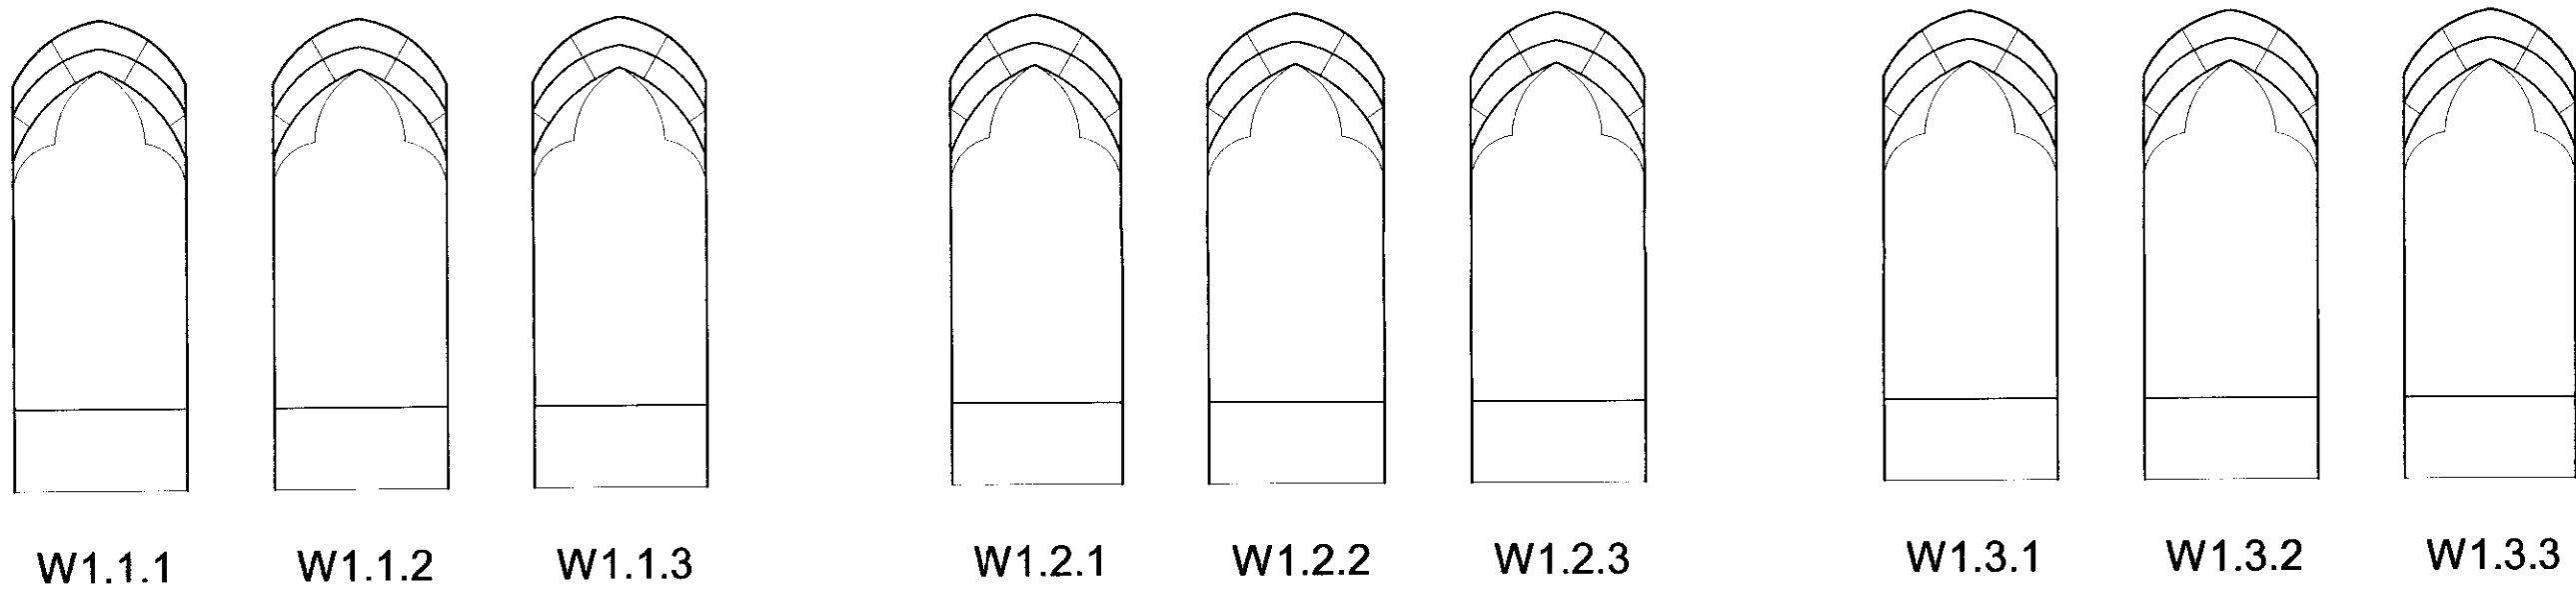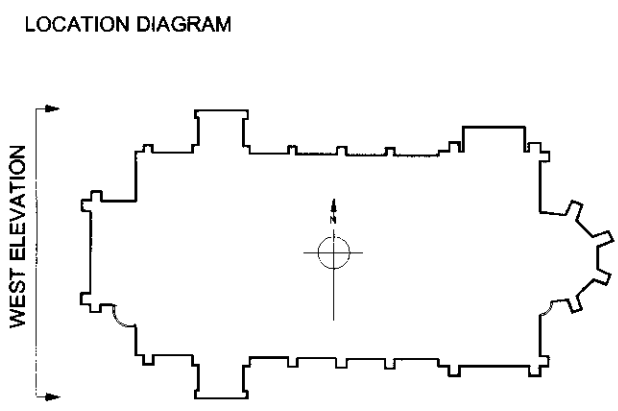


WEST ELEVATION

STONE SURROUNDS AS EXISTING
(VIEWED FROM INSIDE)

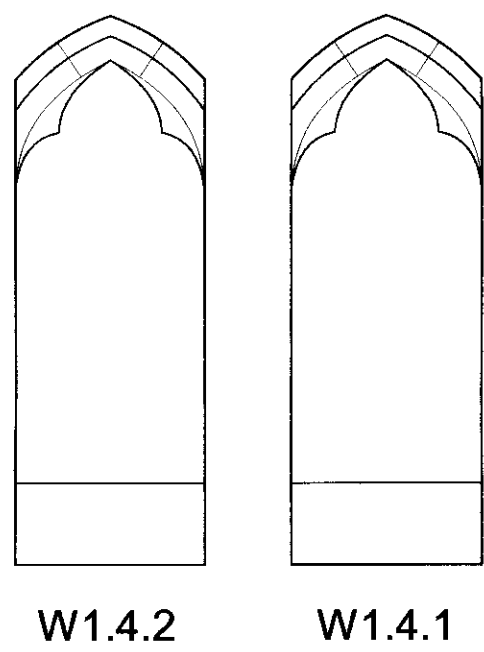



NORTH ELEVATION

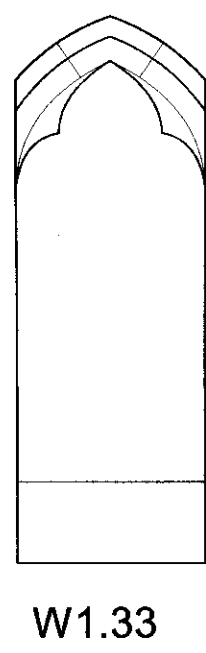


SOUTH ELEVATION

job	ST STEPHENS ROSSLYN HILL LONDON NW3		
drawing	WEST GALLERY WINDOWS : INT & EXT STONE SURROUNDS AS EXTNG		
scale	1:20 @ A1	drawn	ELP
date			SEPT 06
drawing number			rev
	2828 / 179		
client	ST STEPHENS RESTORATION & PRESERVATION TRUST		

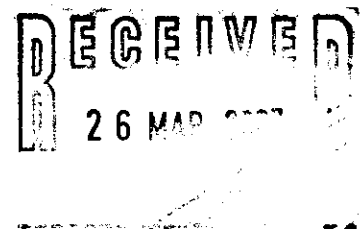


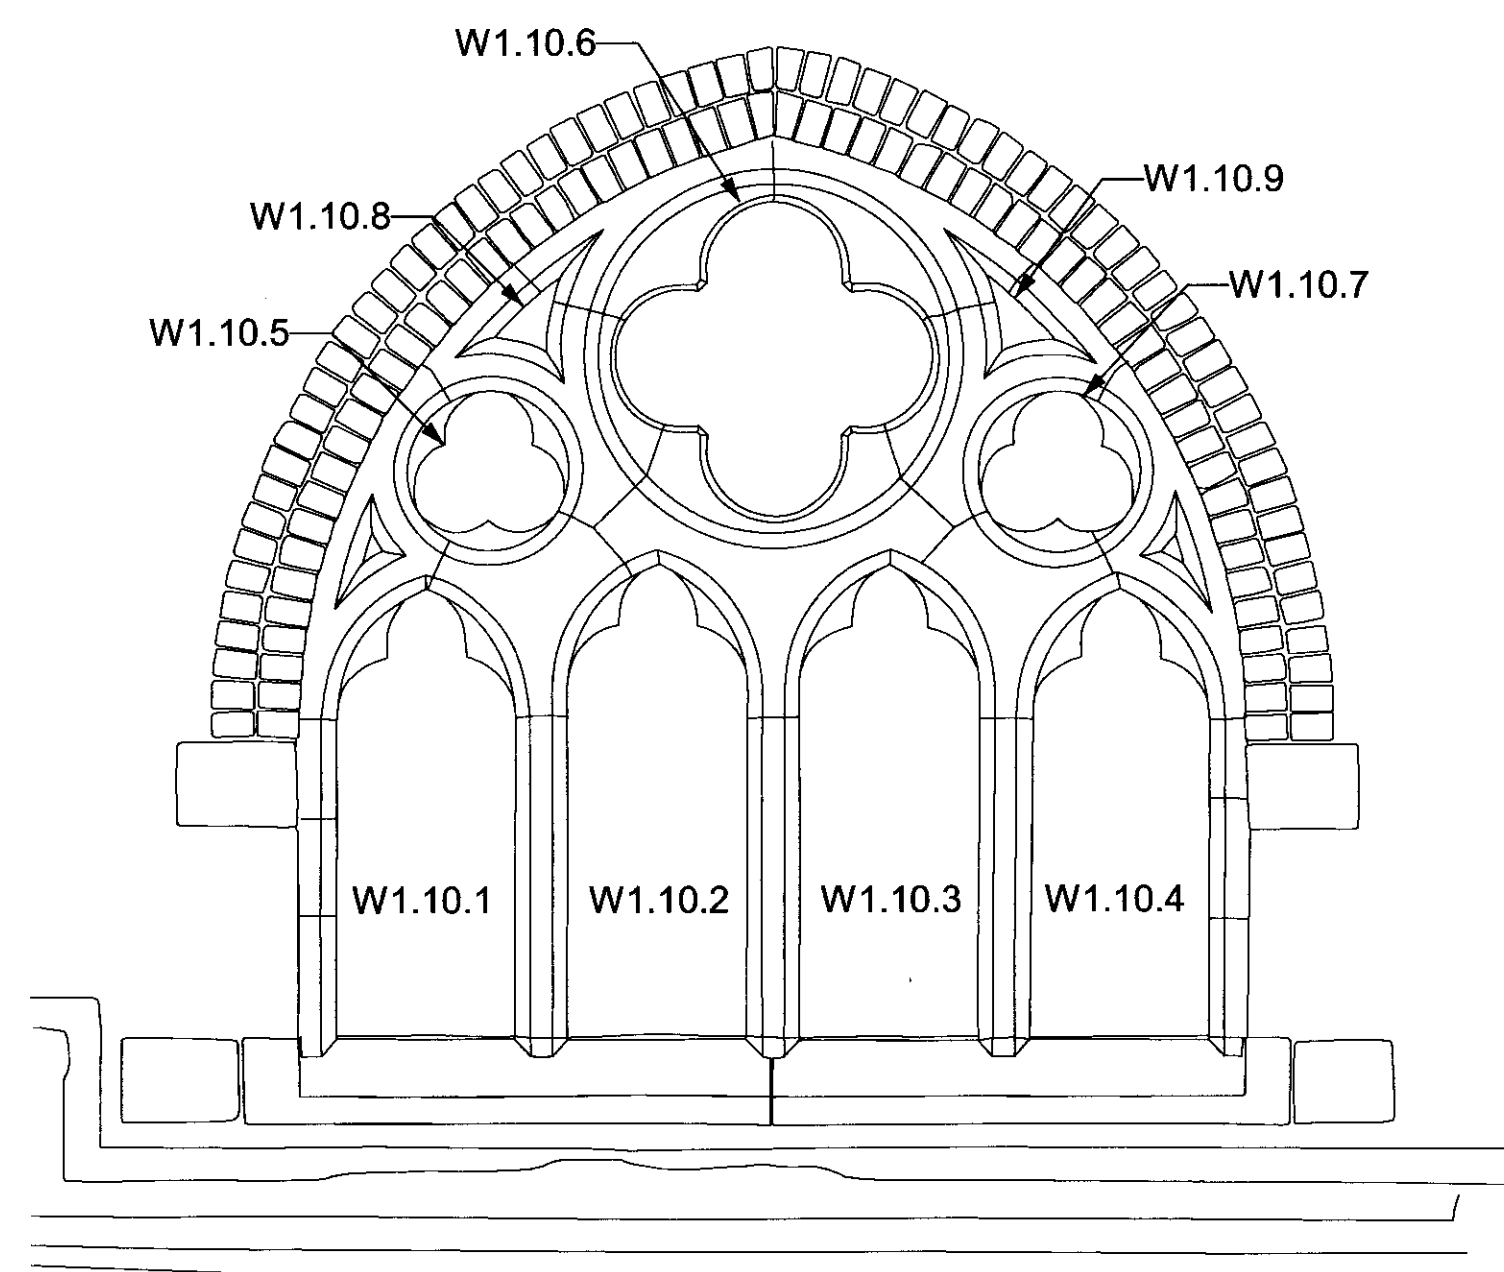


W1.10

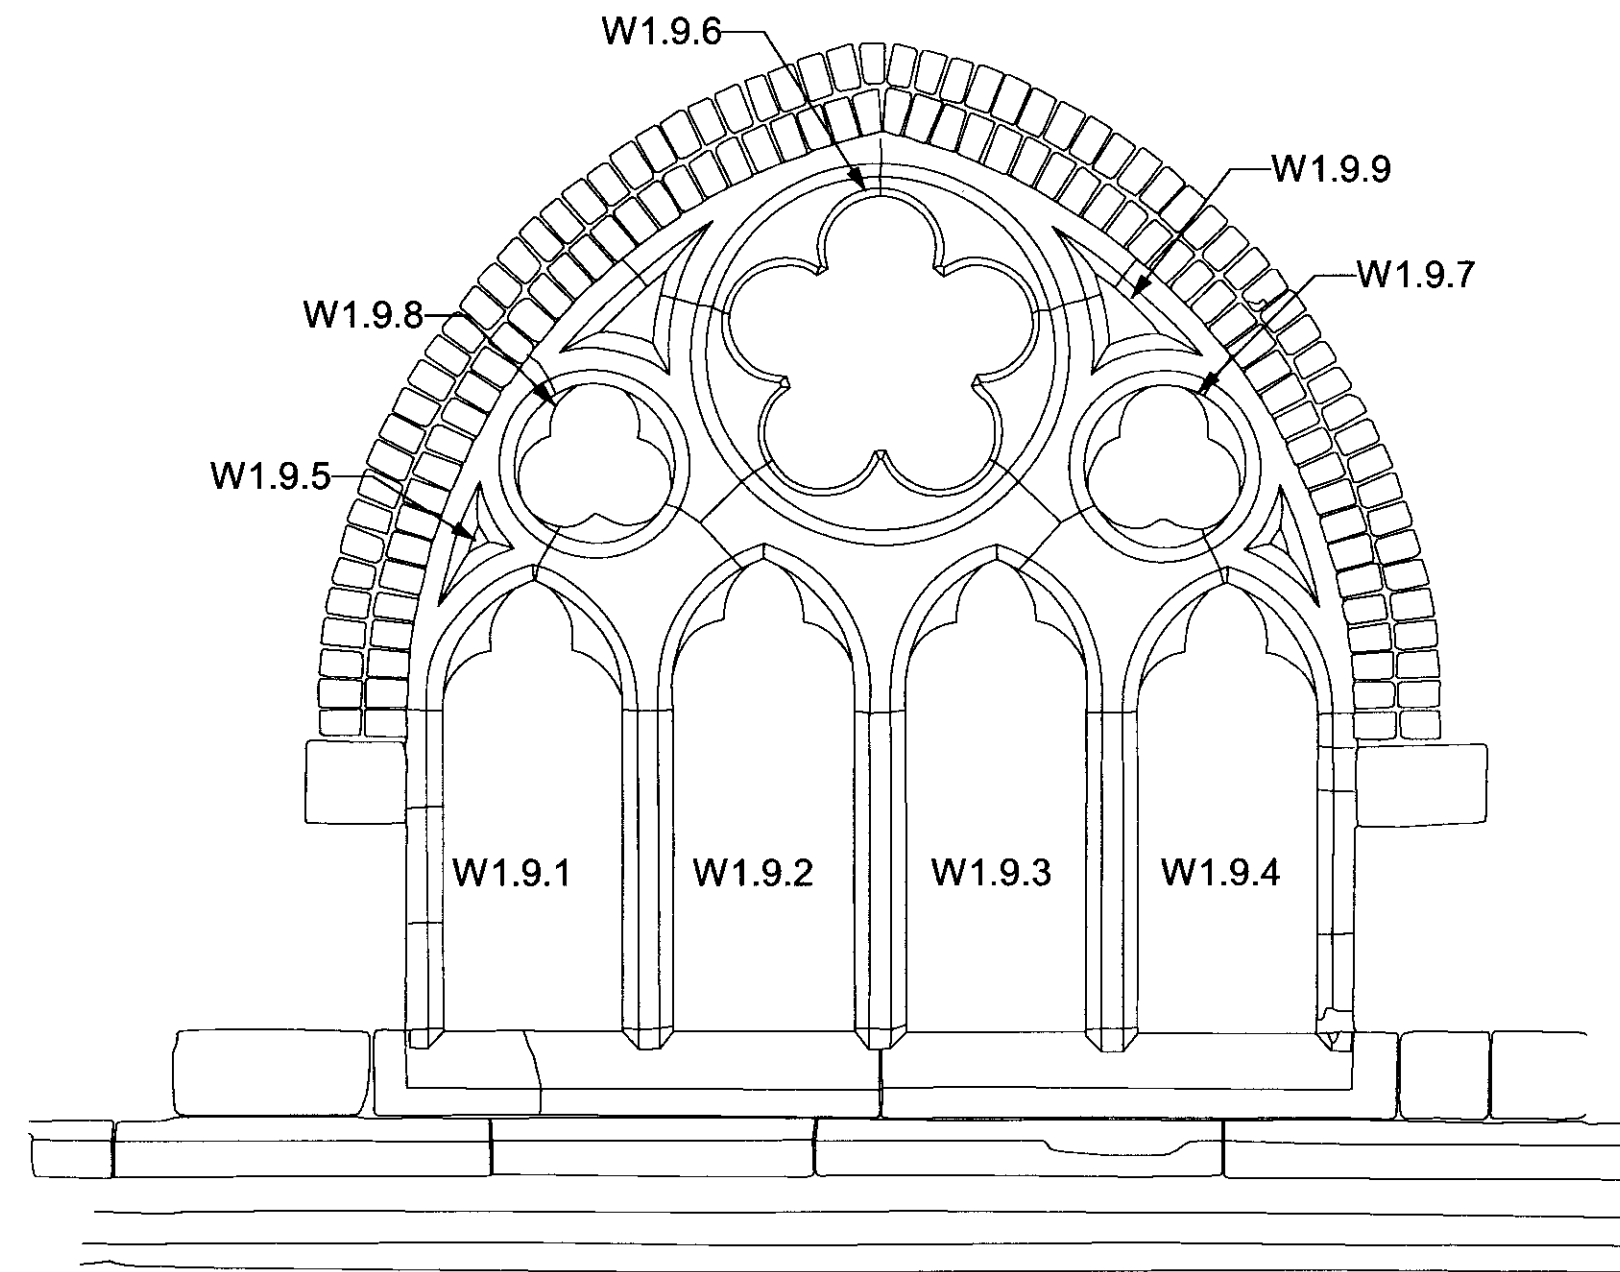

W1.9


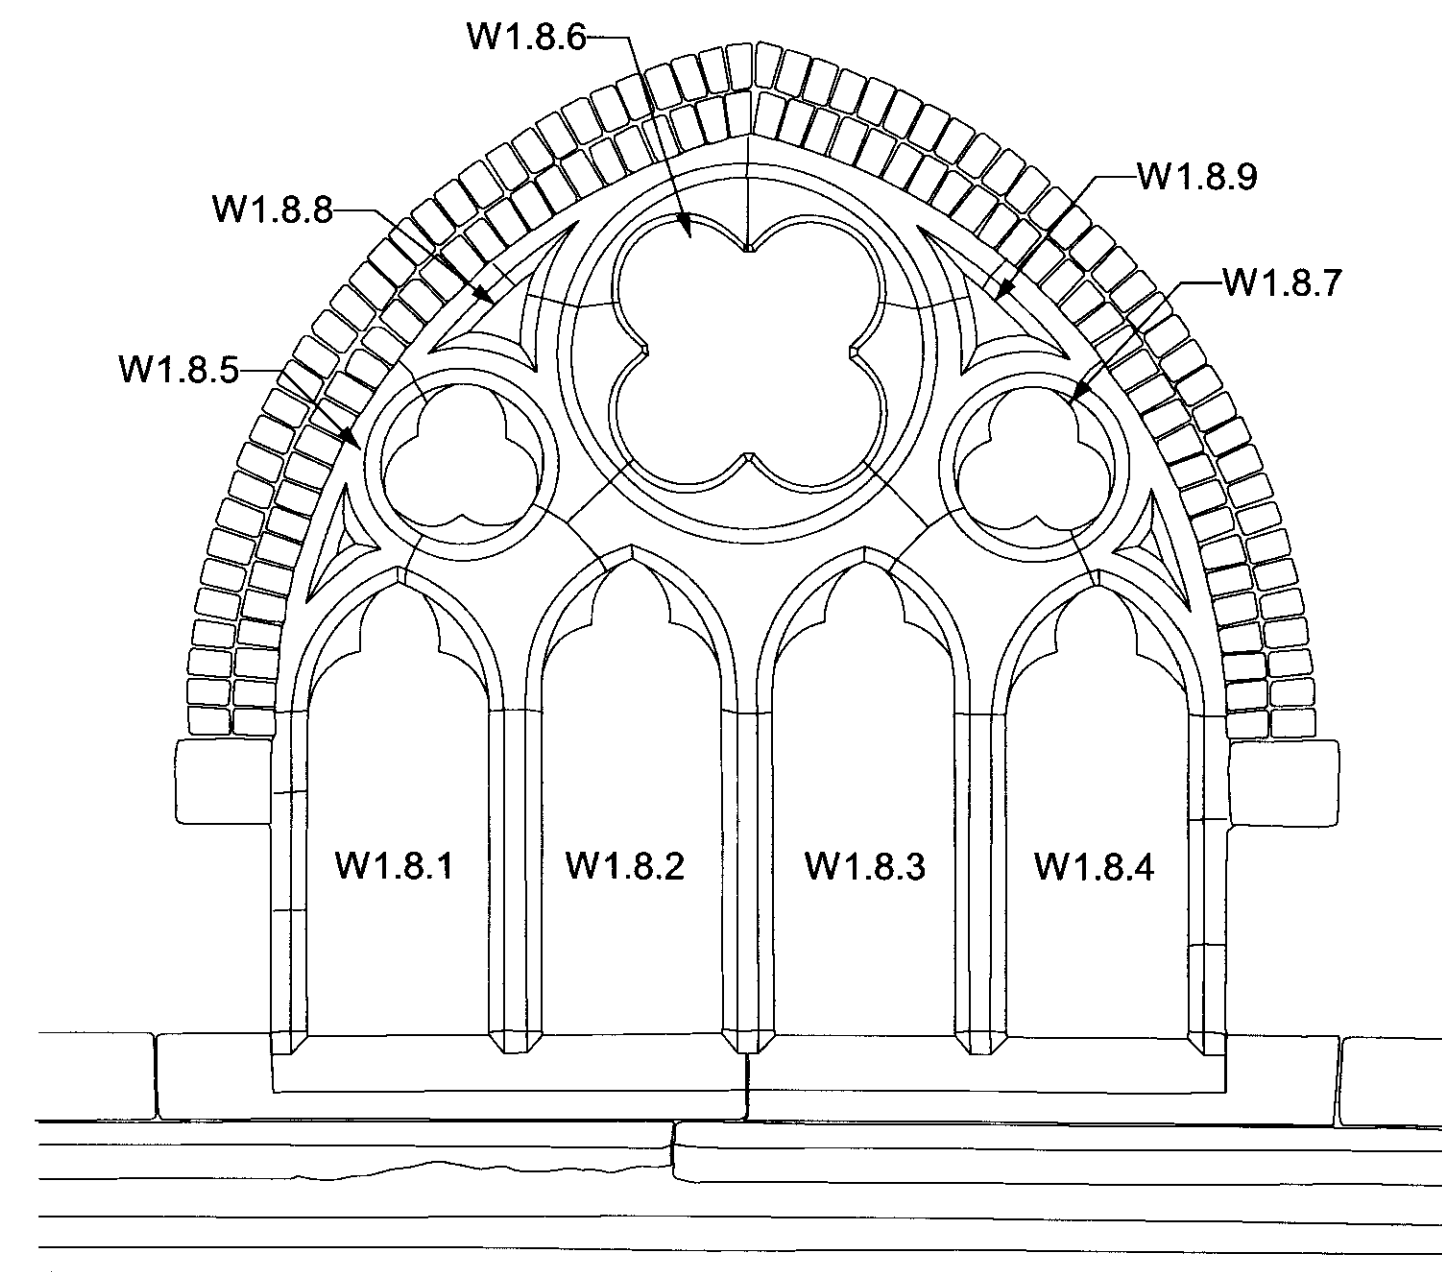


W1.8

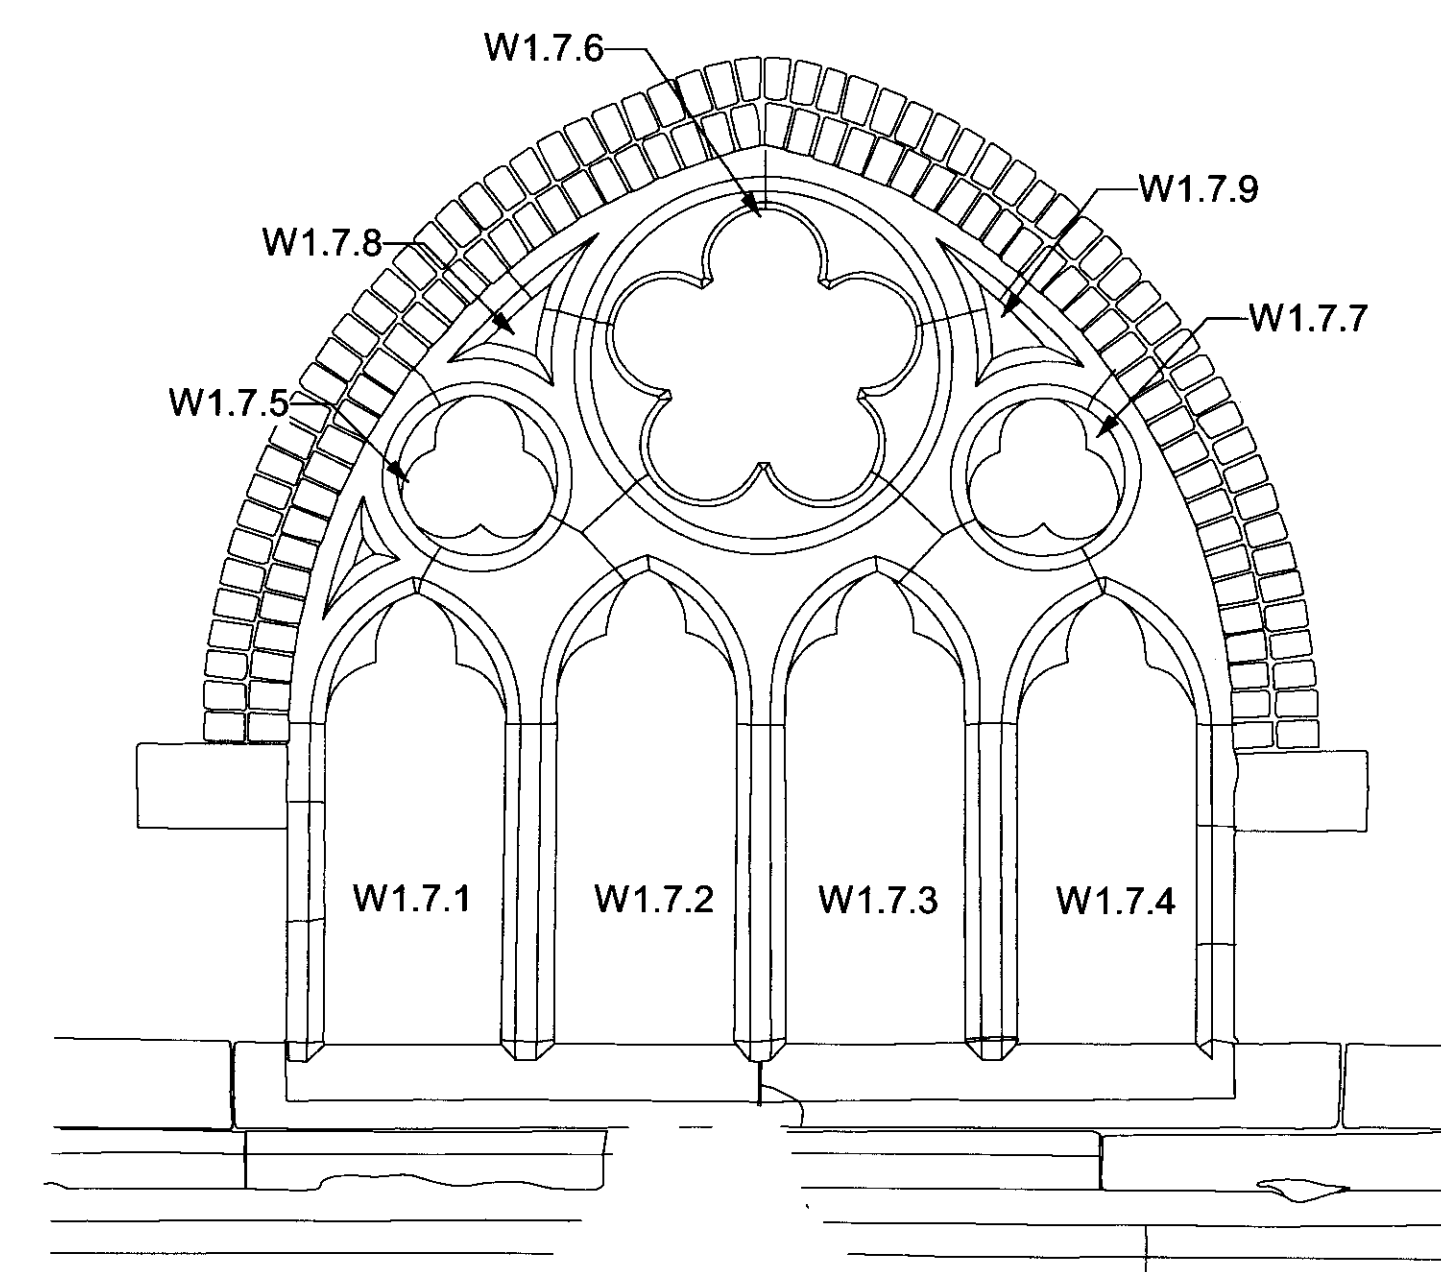


W1.7


NORTH SIDE CLERESTOREY WINDOWS: STONE SURROUNDS AS EXISTING (VIEWED FROM OUTSIDE)

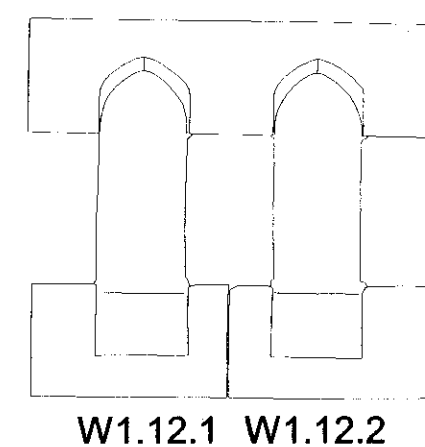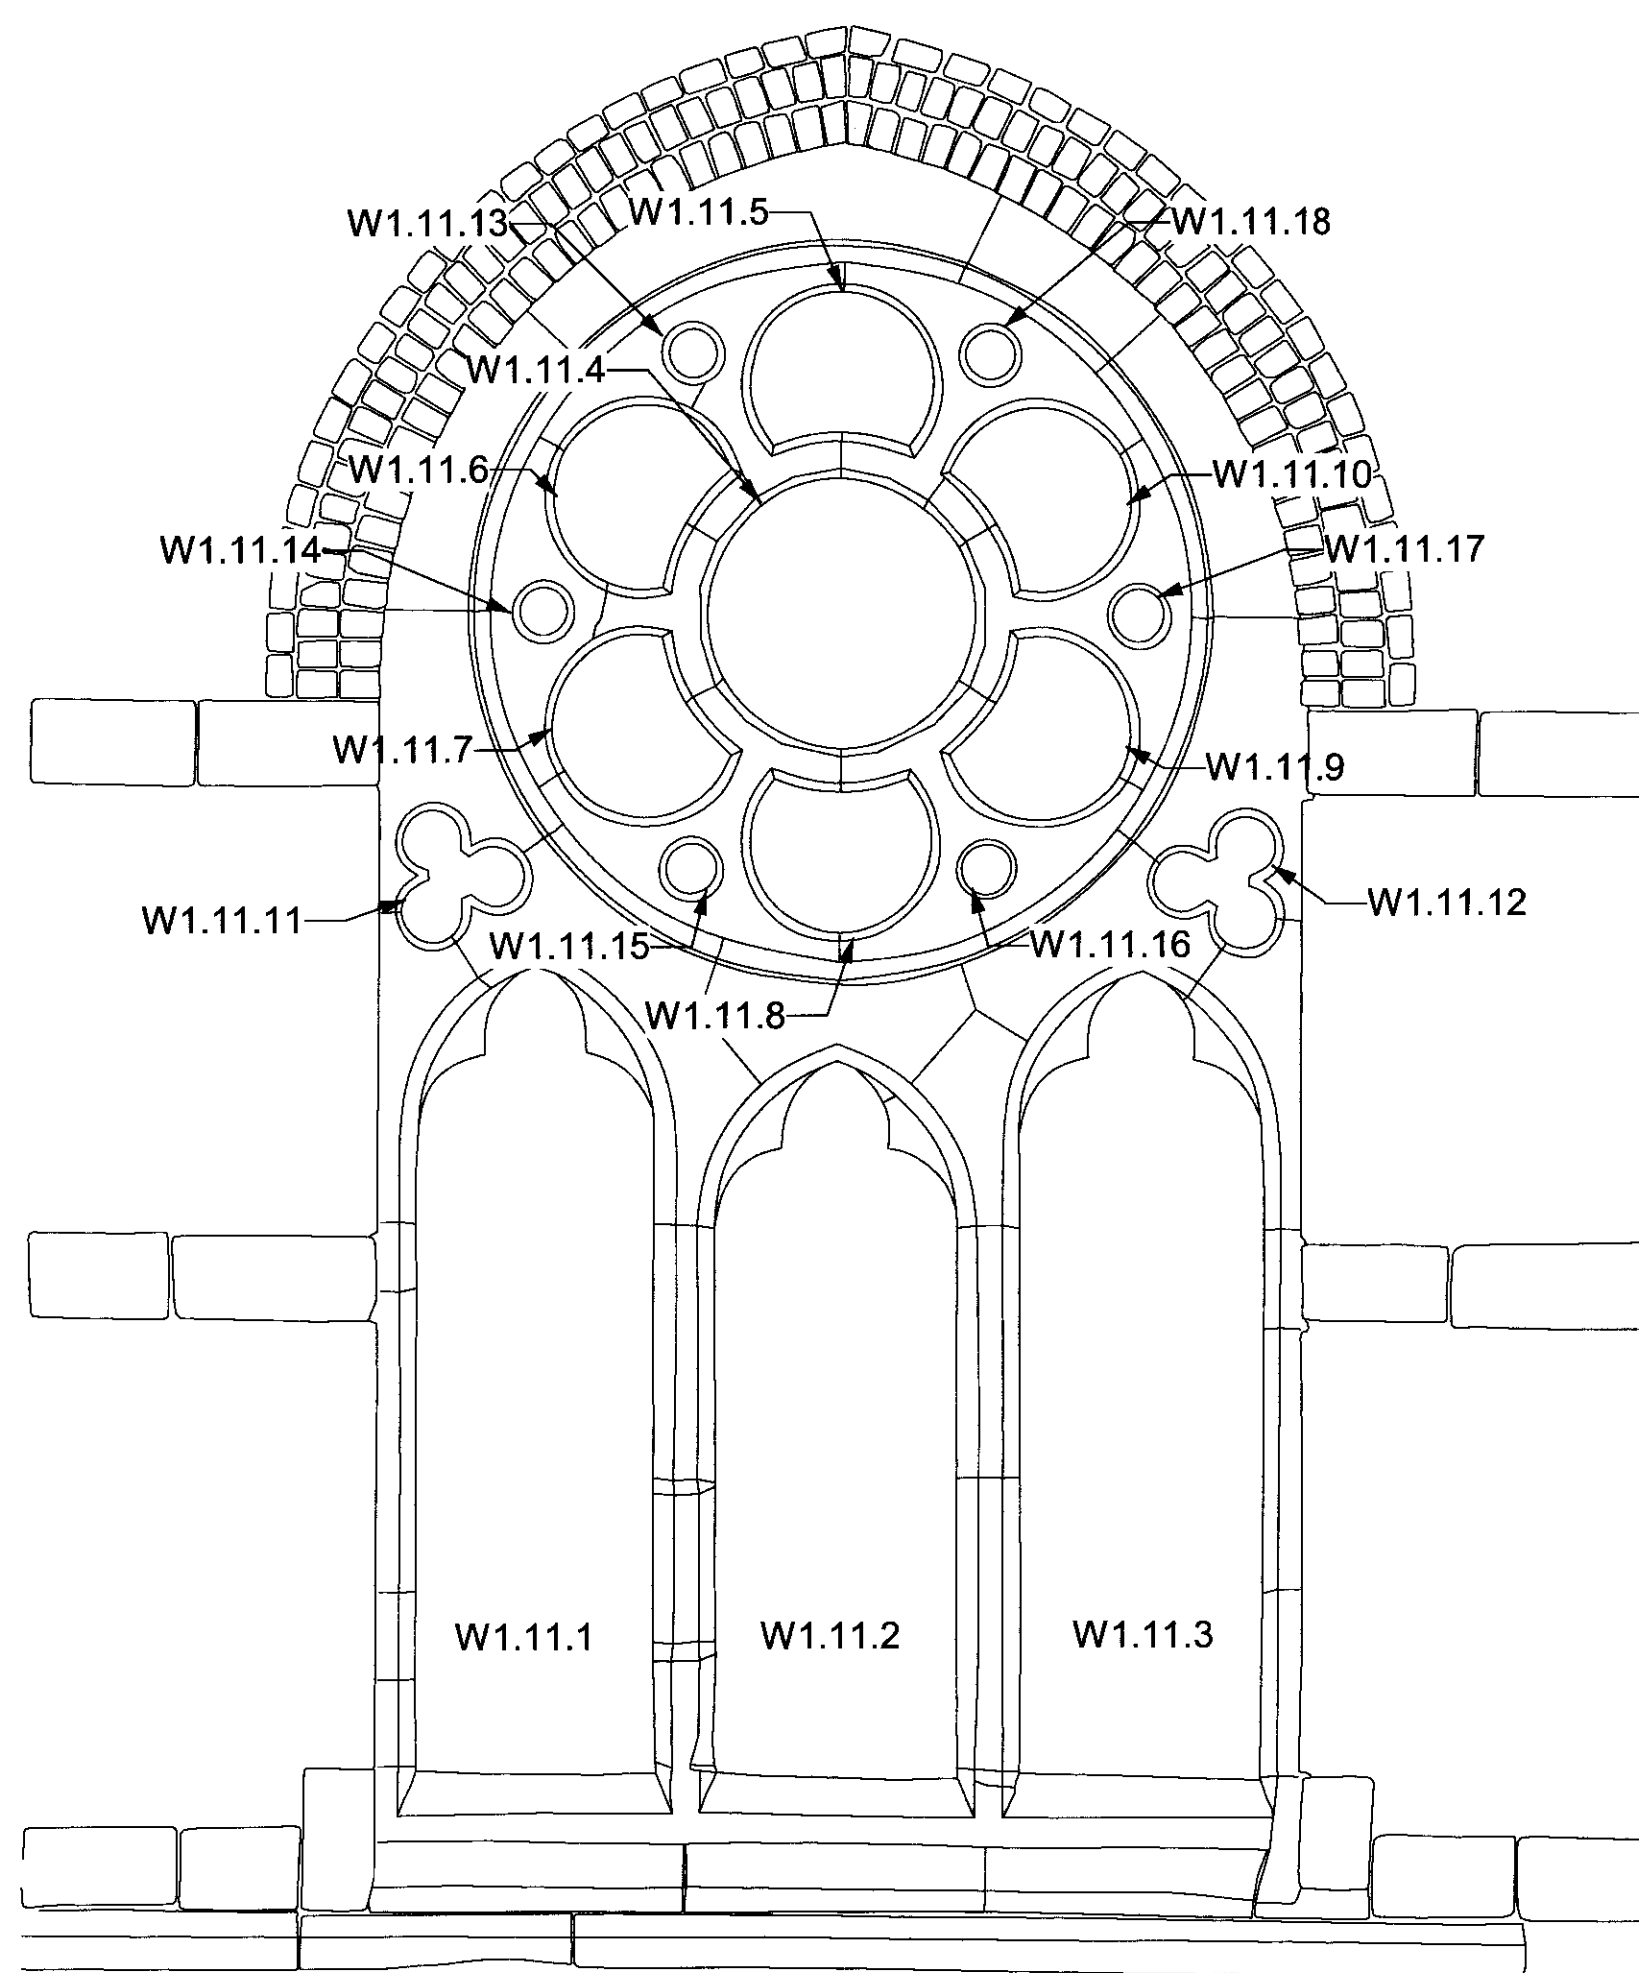


W1.12
(HIGH LEVEL)

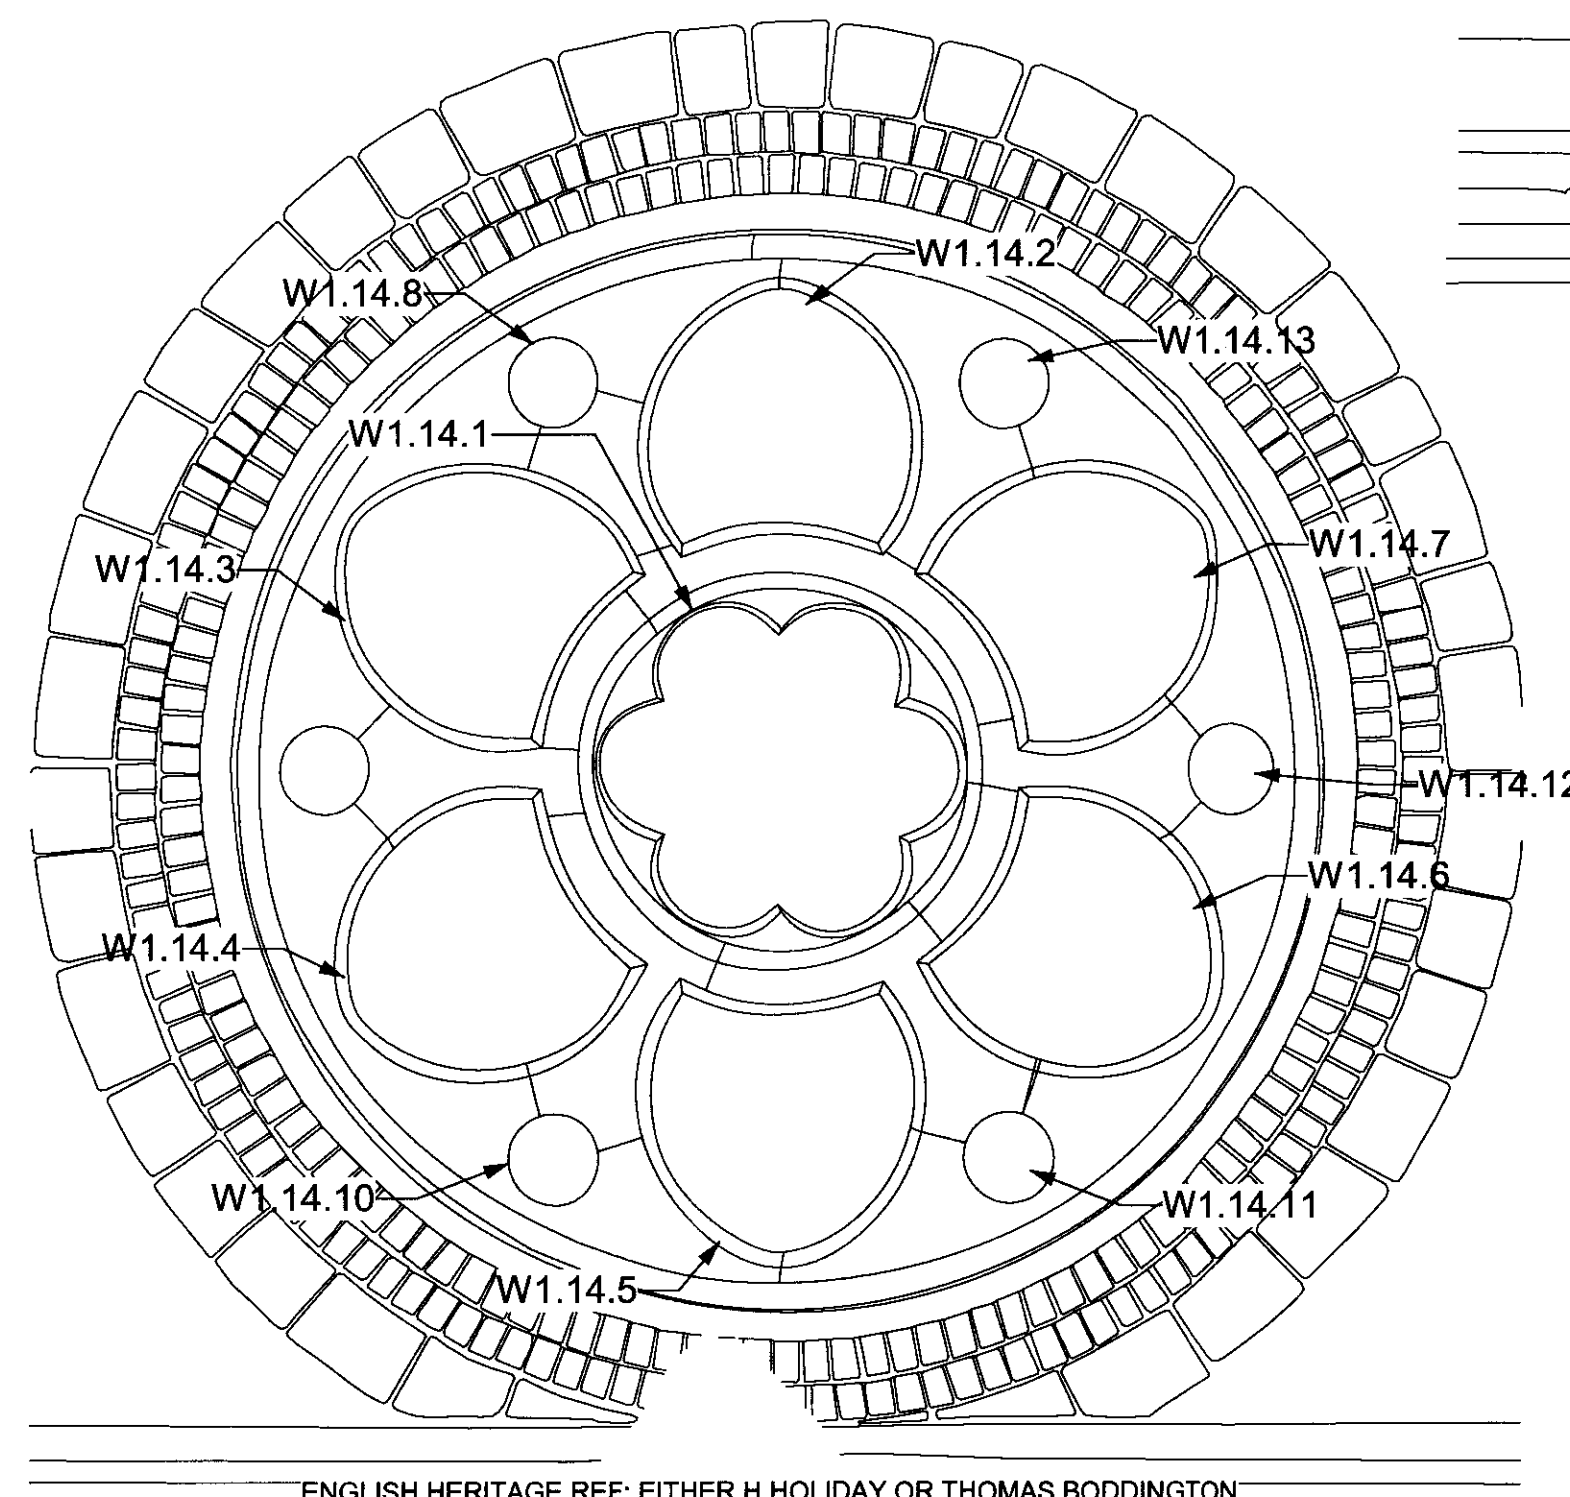

W1.14

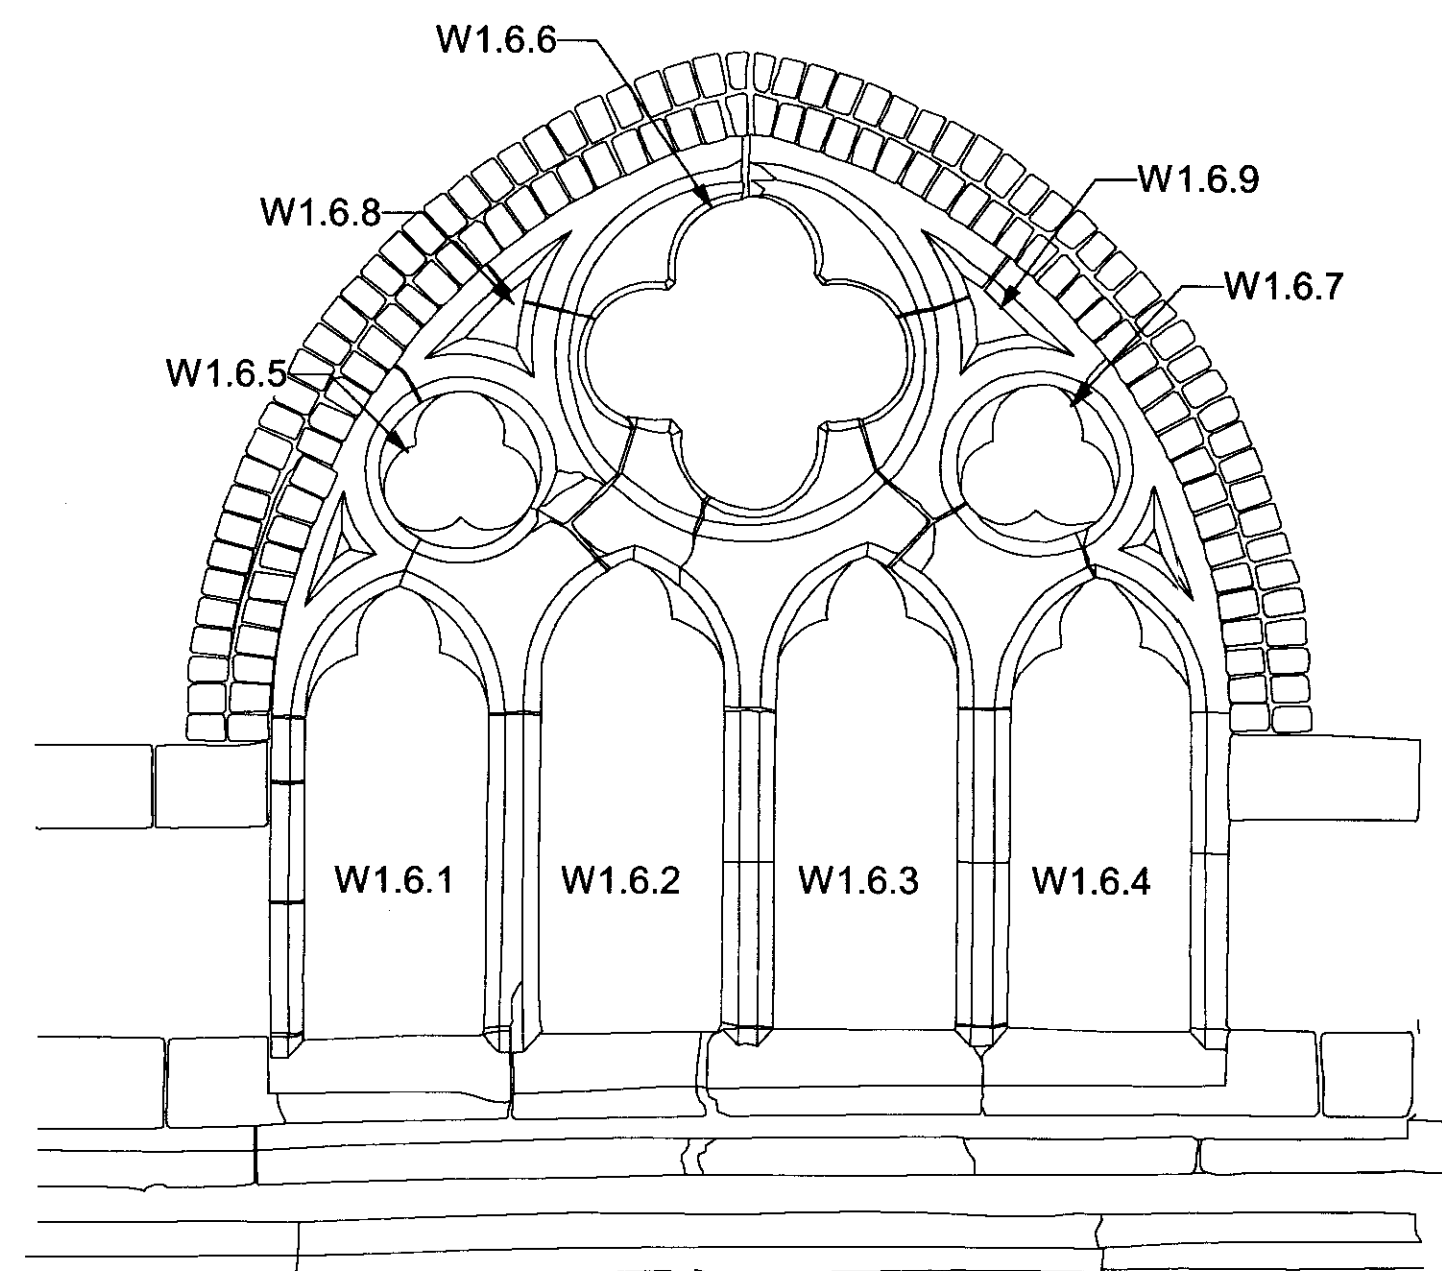

W1.6

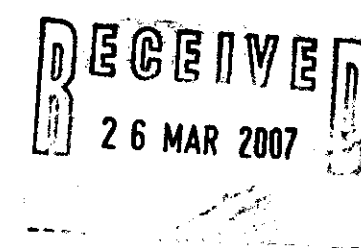


job			
ST STEPHENS, ROSSLYN HILL, LONDON NW3			
drawing			
NORTH SIDE CLERESTOREY WINDOWS STONE SURROUNDS (EXTERNAL): AS EXISTING			
scale	drawn	date	
1 : 20	EP	OCT 06	
drawing number		rev	
2828 / 180			
client			
ST STEPHENS RESTORATION & PRESERVATION TRUST			


ARP ANTHONY RICHARDSON AND PARTNERS
ARCHITECTS AND QUANTITY SURVEYORS
31 OVAL ROAD LONDON NW1 7EA 020 7465 0891
e-mail: arp@easy.net.co.uk

This drawing is the property of ARP Anthony Richardson & Partners Ltd. Copyright is reserved on them and the drawing is issued on the condition that it is not copied, reproduced, released or disclosed to any unauthorised person either wholly or in part without the written consent of the Company.


ENGLISH HERITAGE REF: EITHER H HOLIDAY OR THOMAS BODDINGTON
DESIGN, MADE BY HEATON BUTLER & BAYNE, 1870

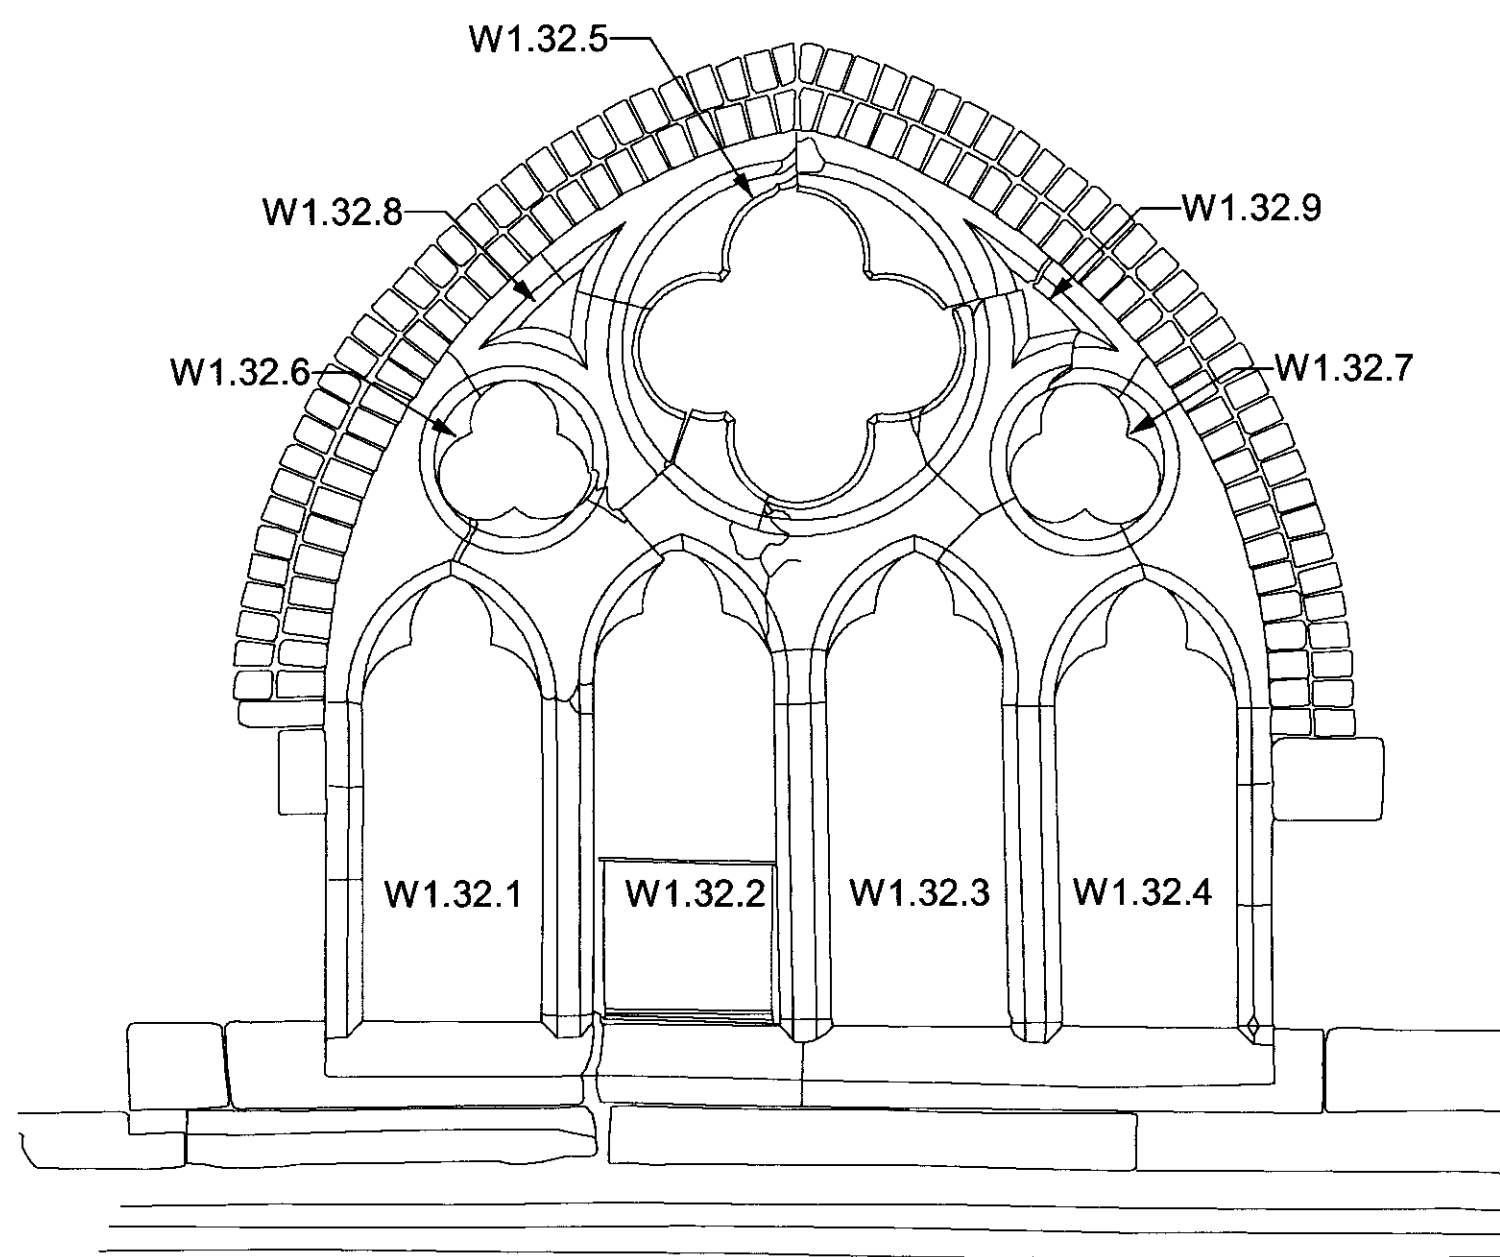


W1.32

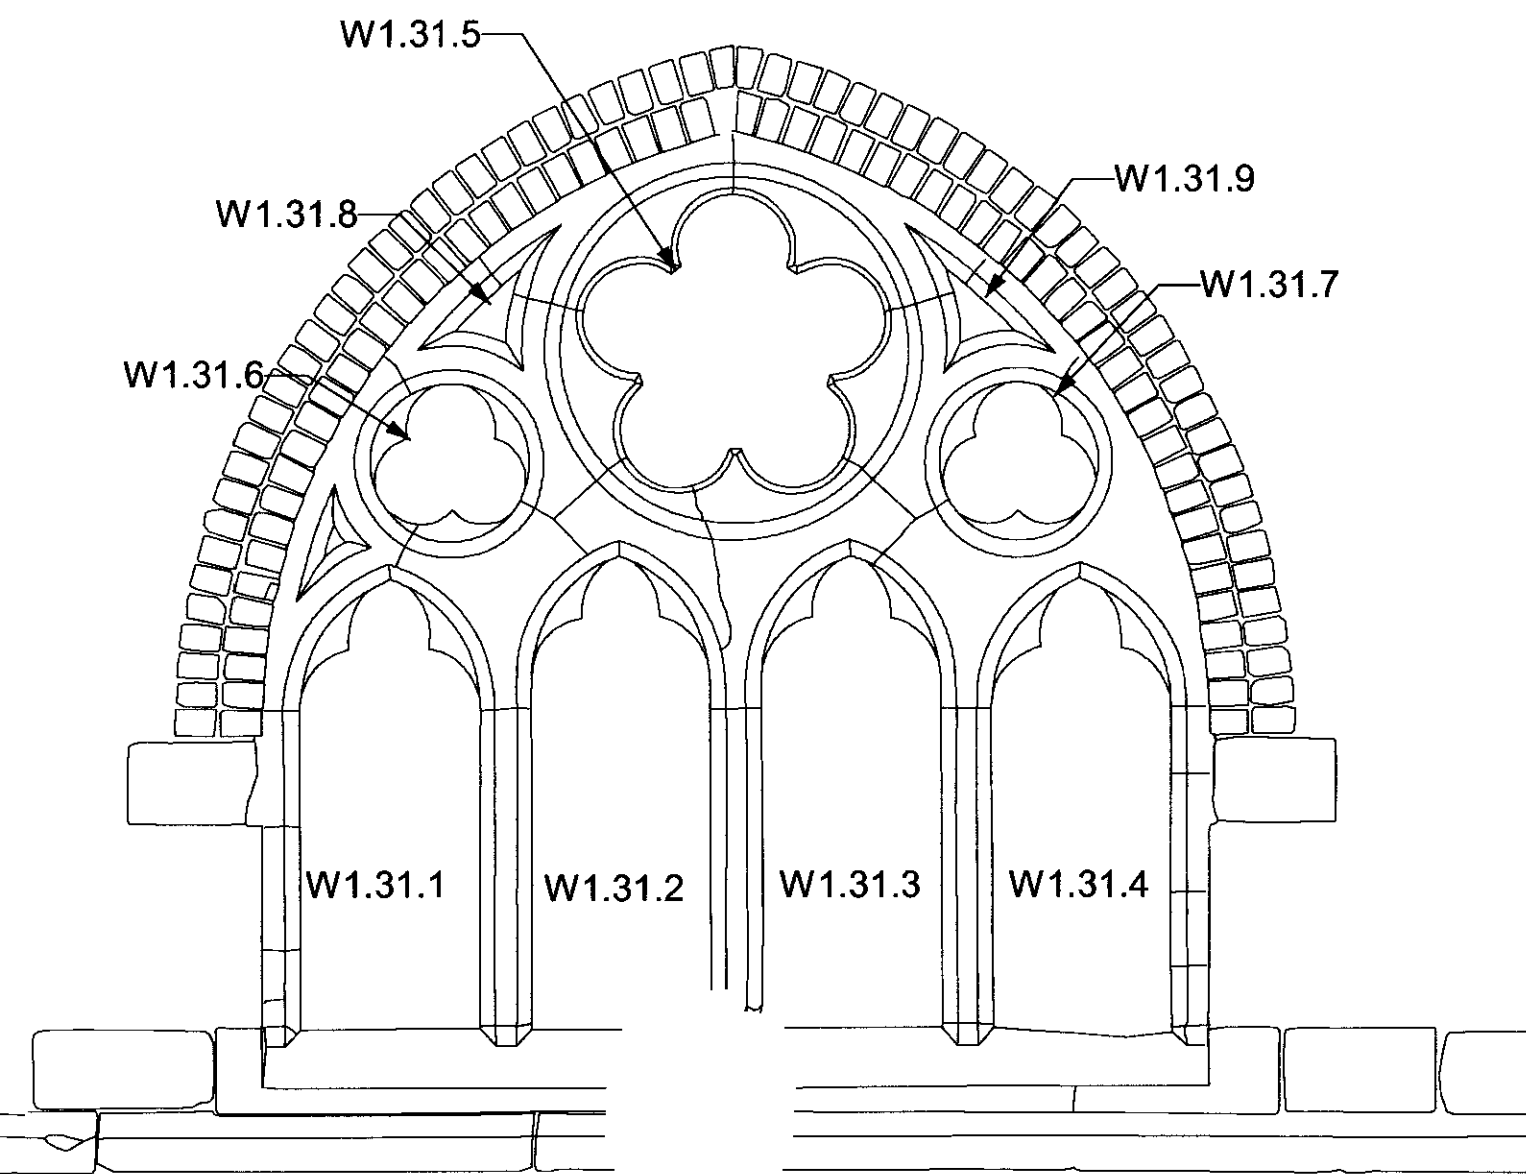

W1.31

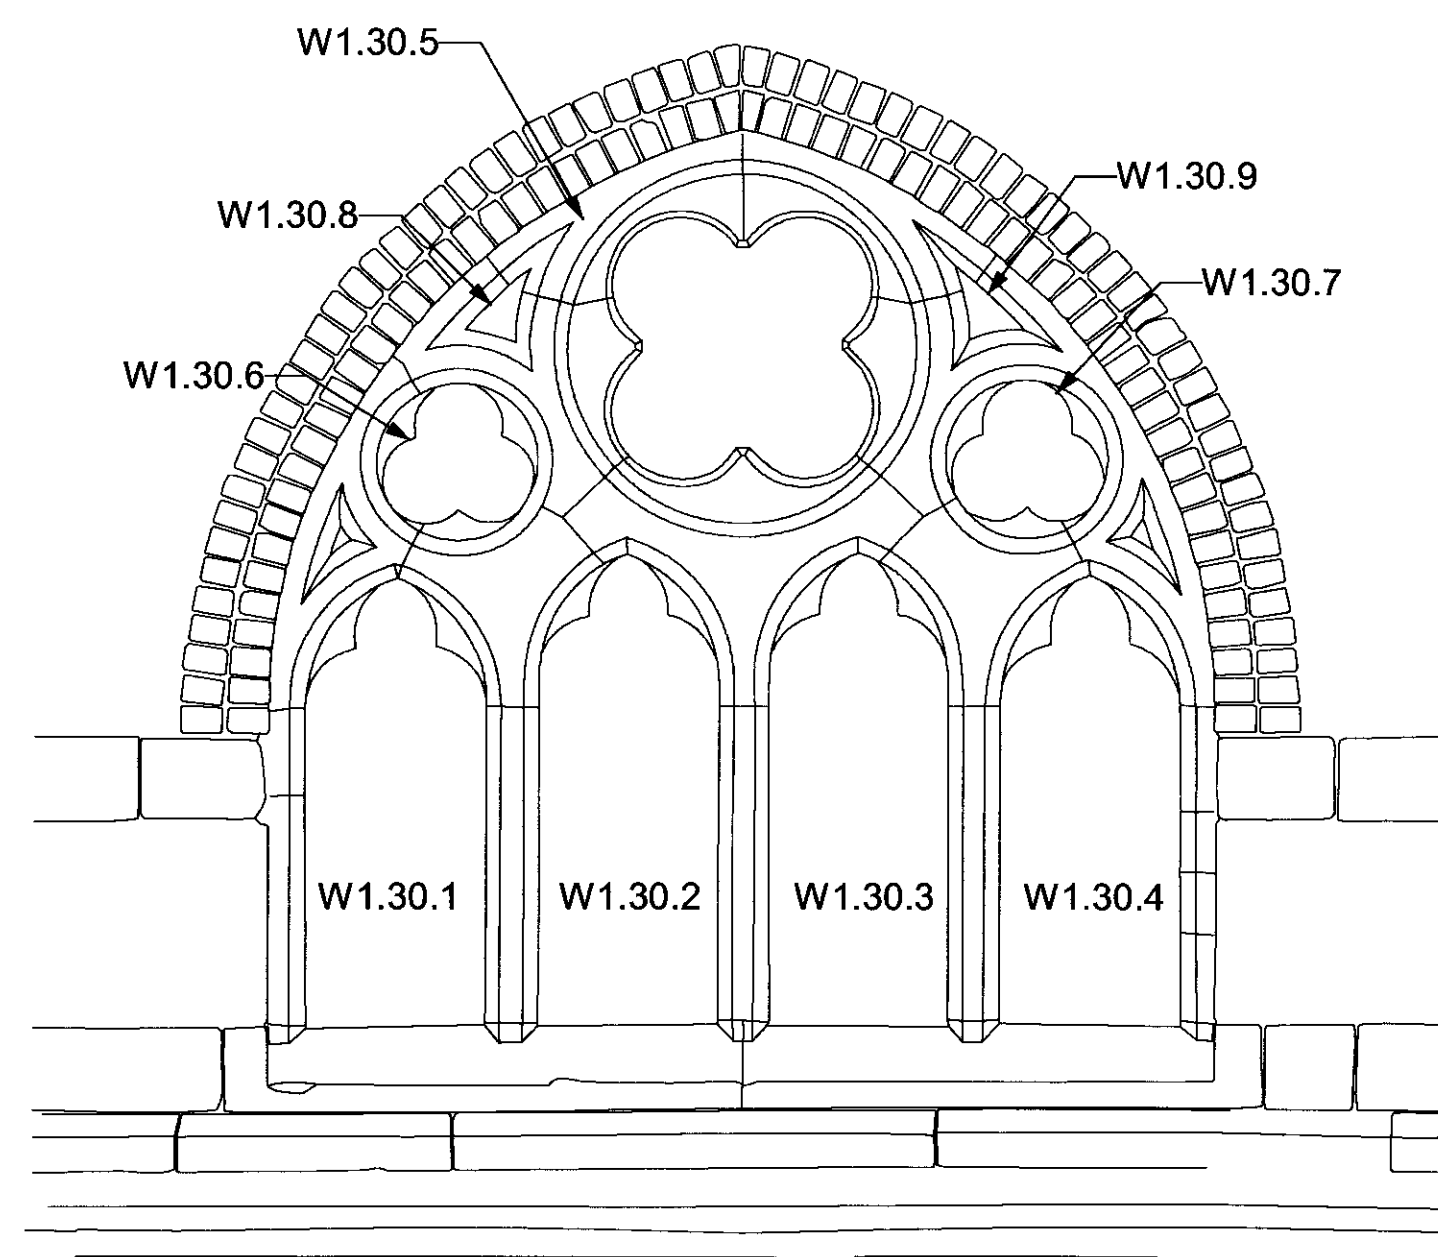


W1.30

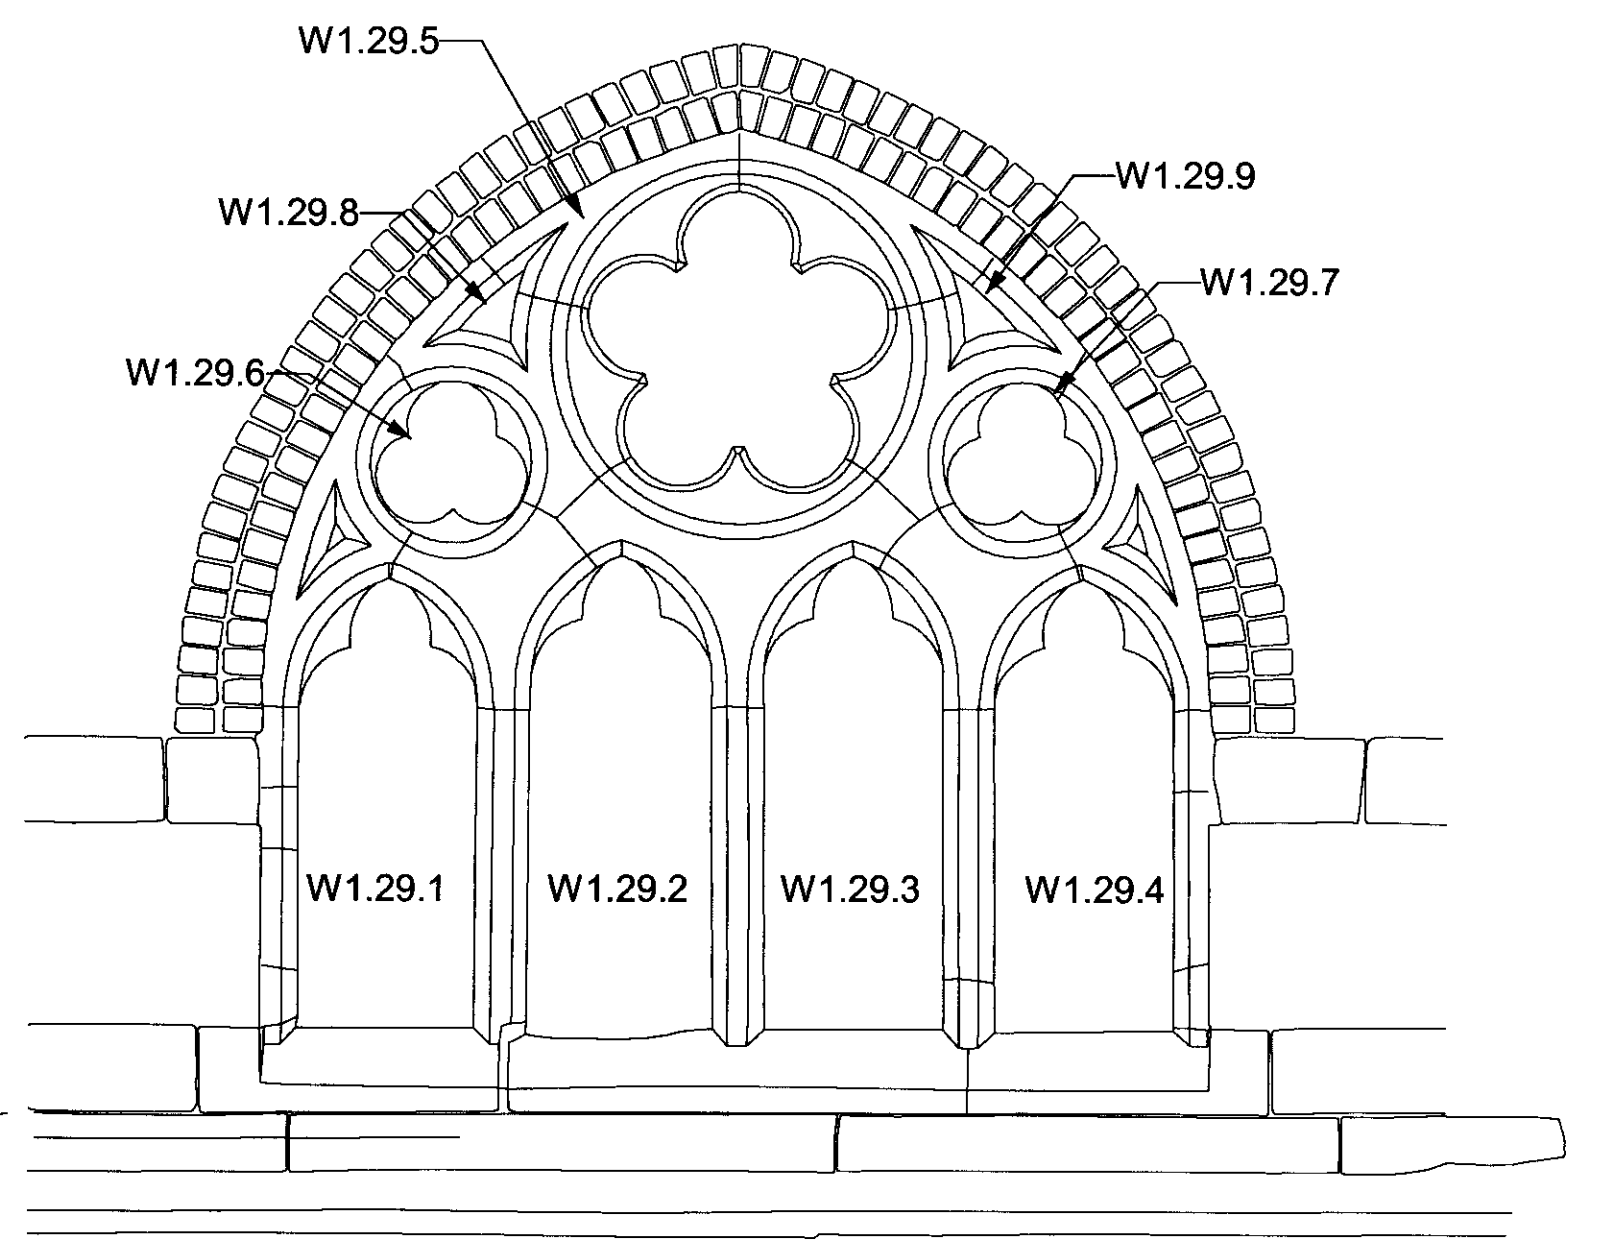


W1.29

**SOUTH SIDE CLERESTOREY
& SOUTH TRANSEPT (SOUTH) WINDOWS:
STONE SURROUNDS AS EXISTING
(VIEWED FROM OUTSIDE)**

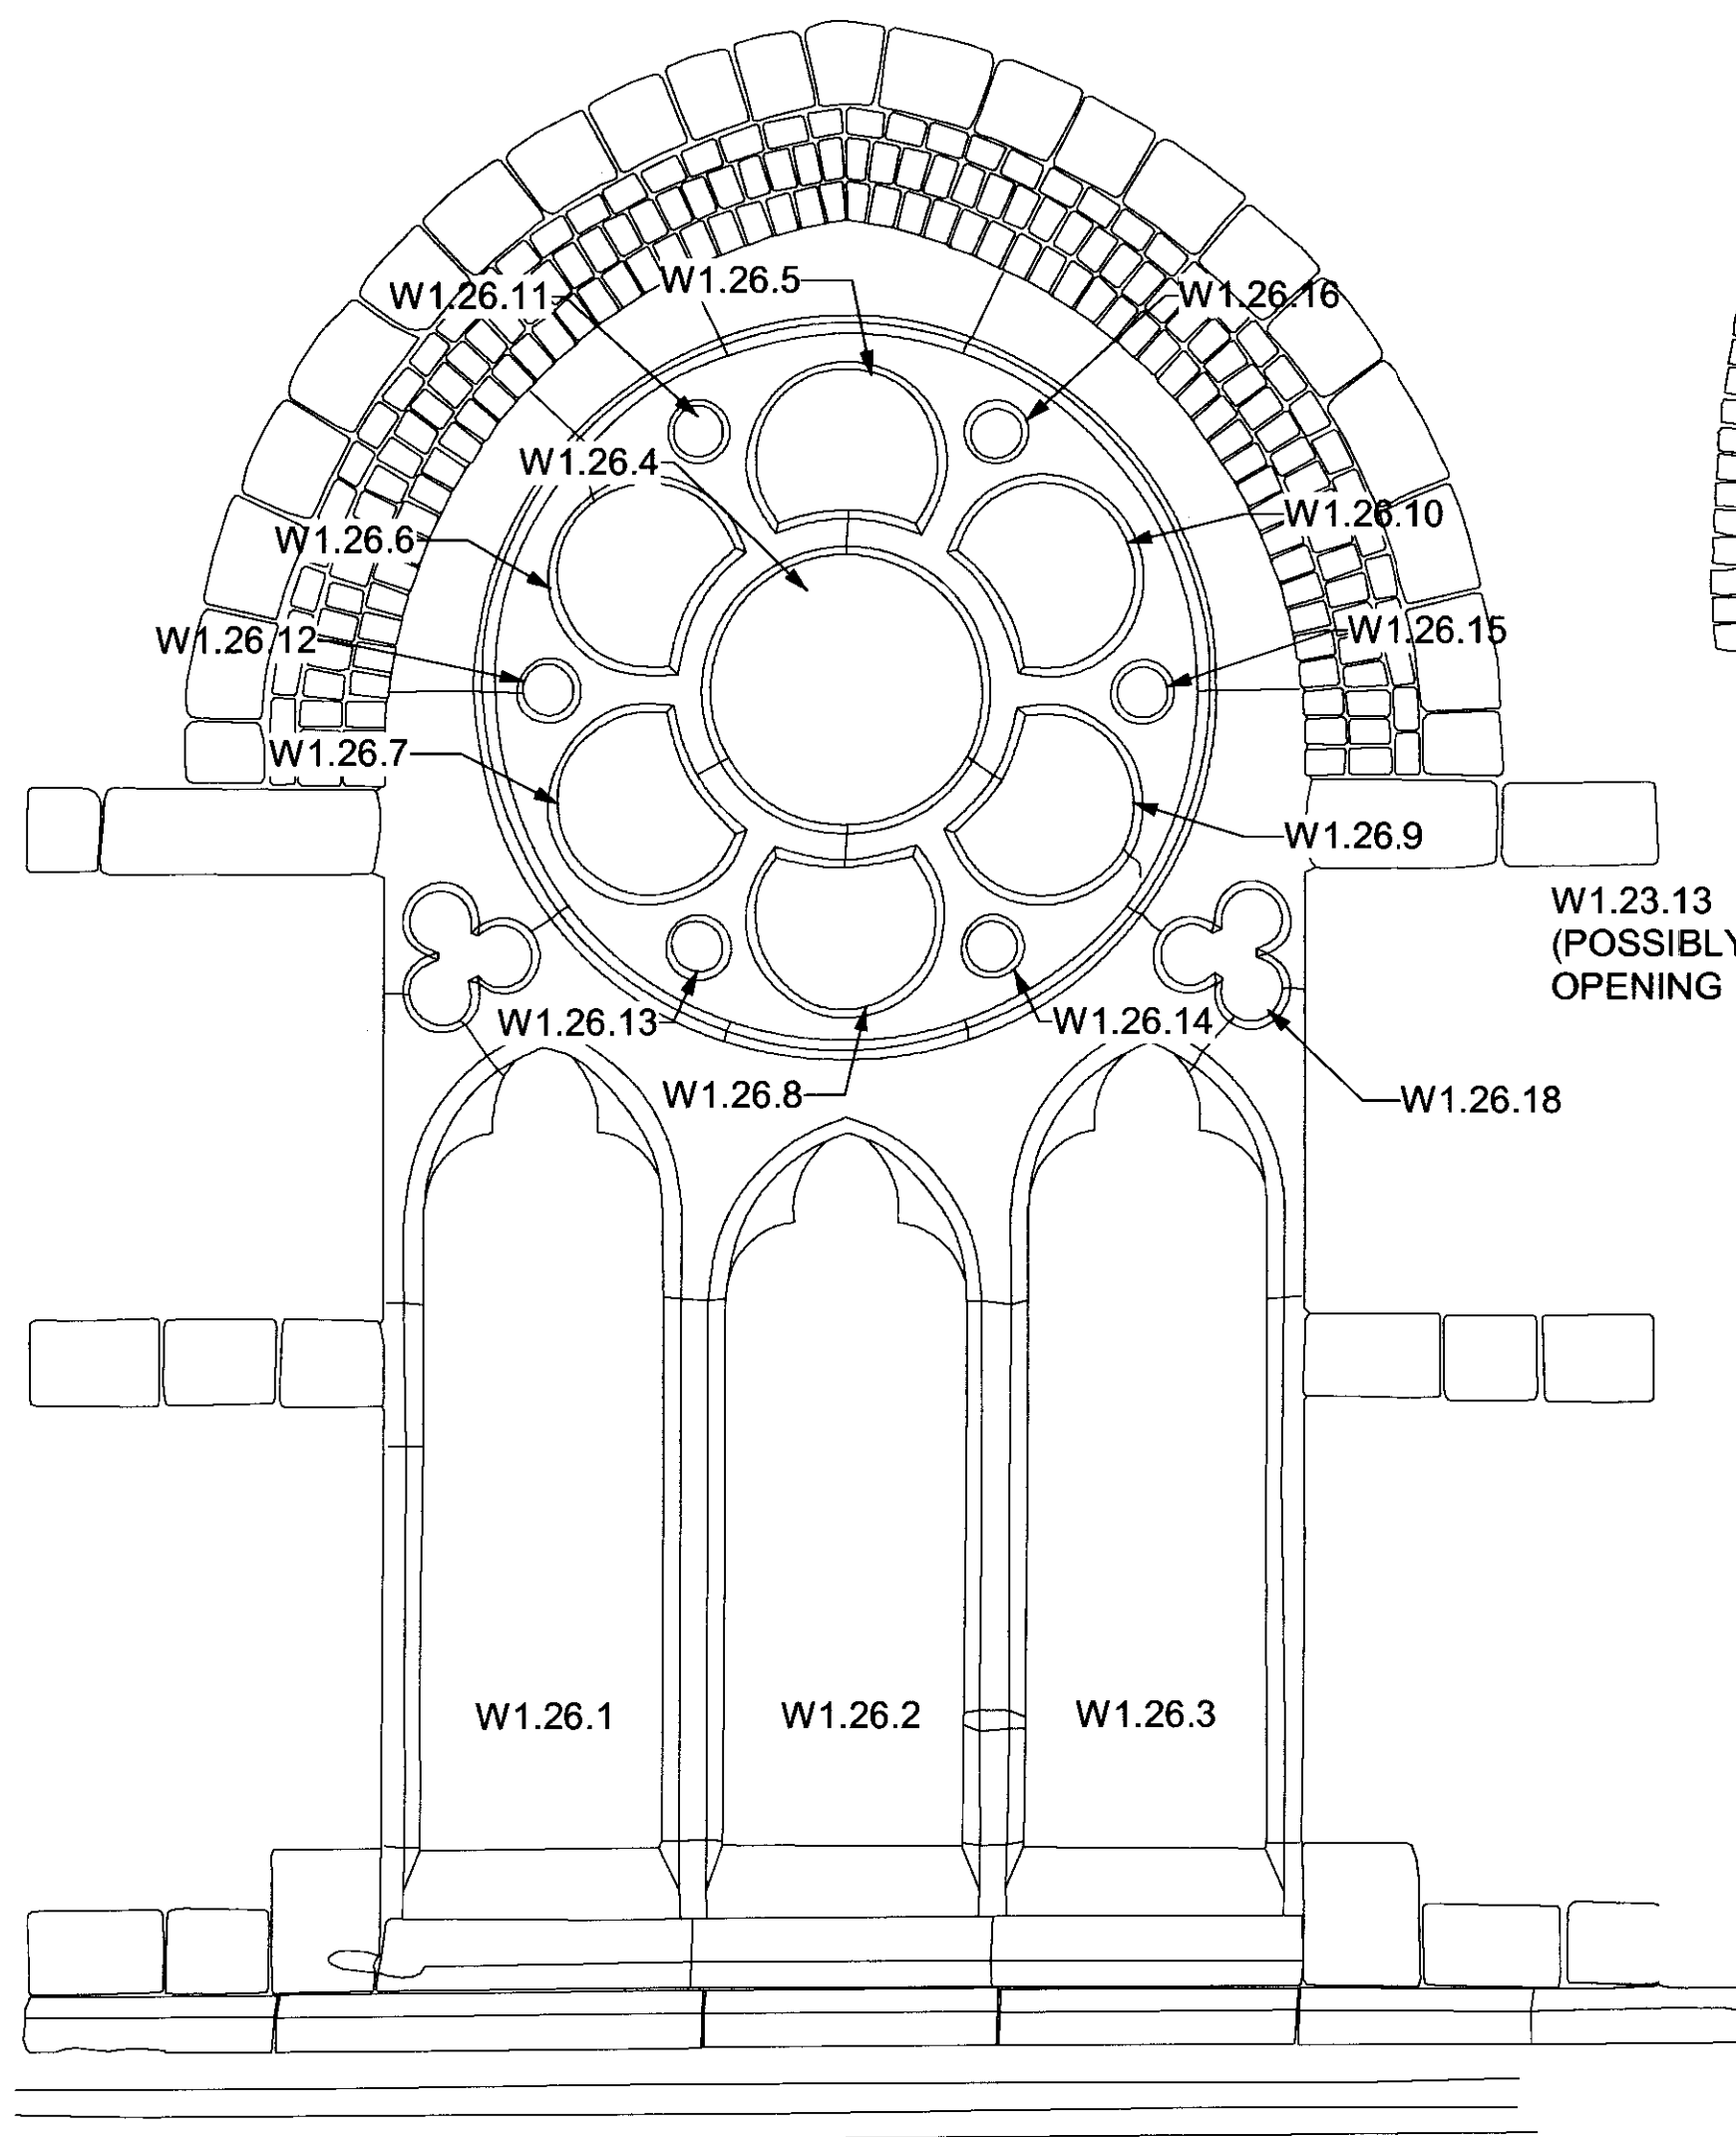


W1.26

ENGLISH HERITAGE REF: CLAYTON & BELL, 1893

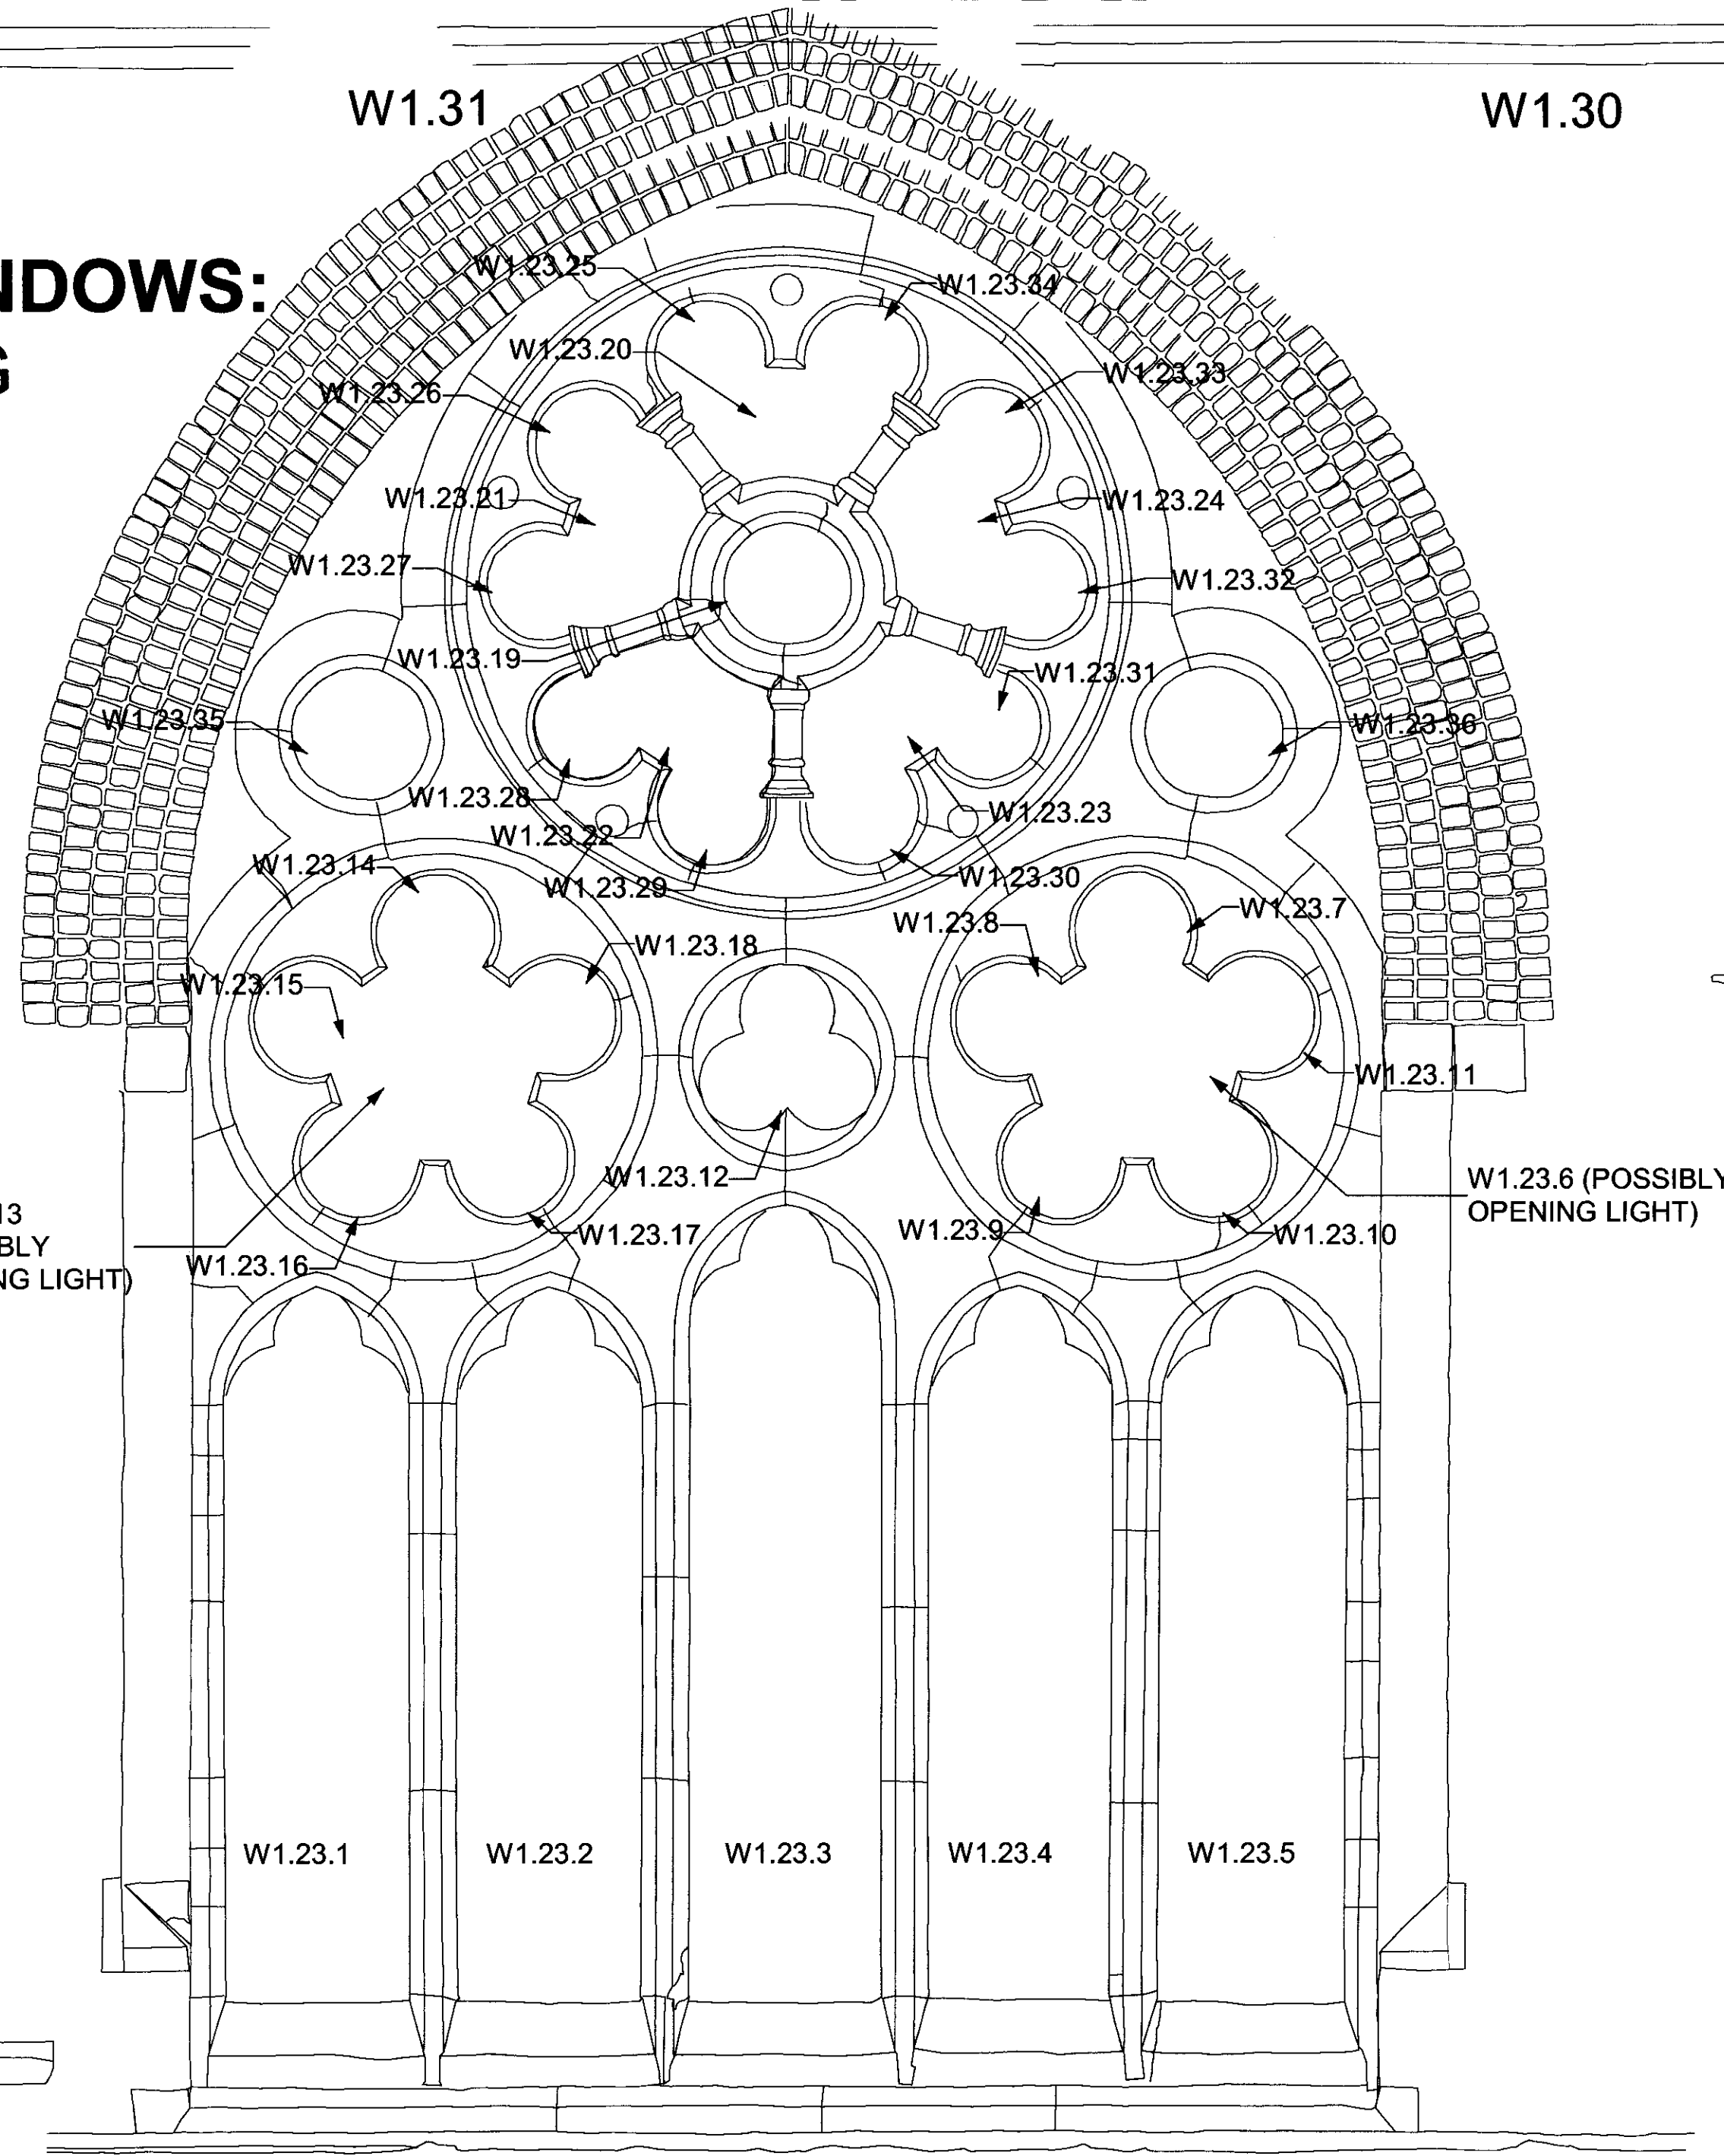


W1.23

ENGLISH HERITAGE REF: E. PRIEST 1905

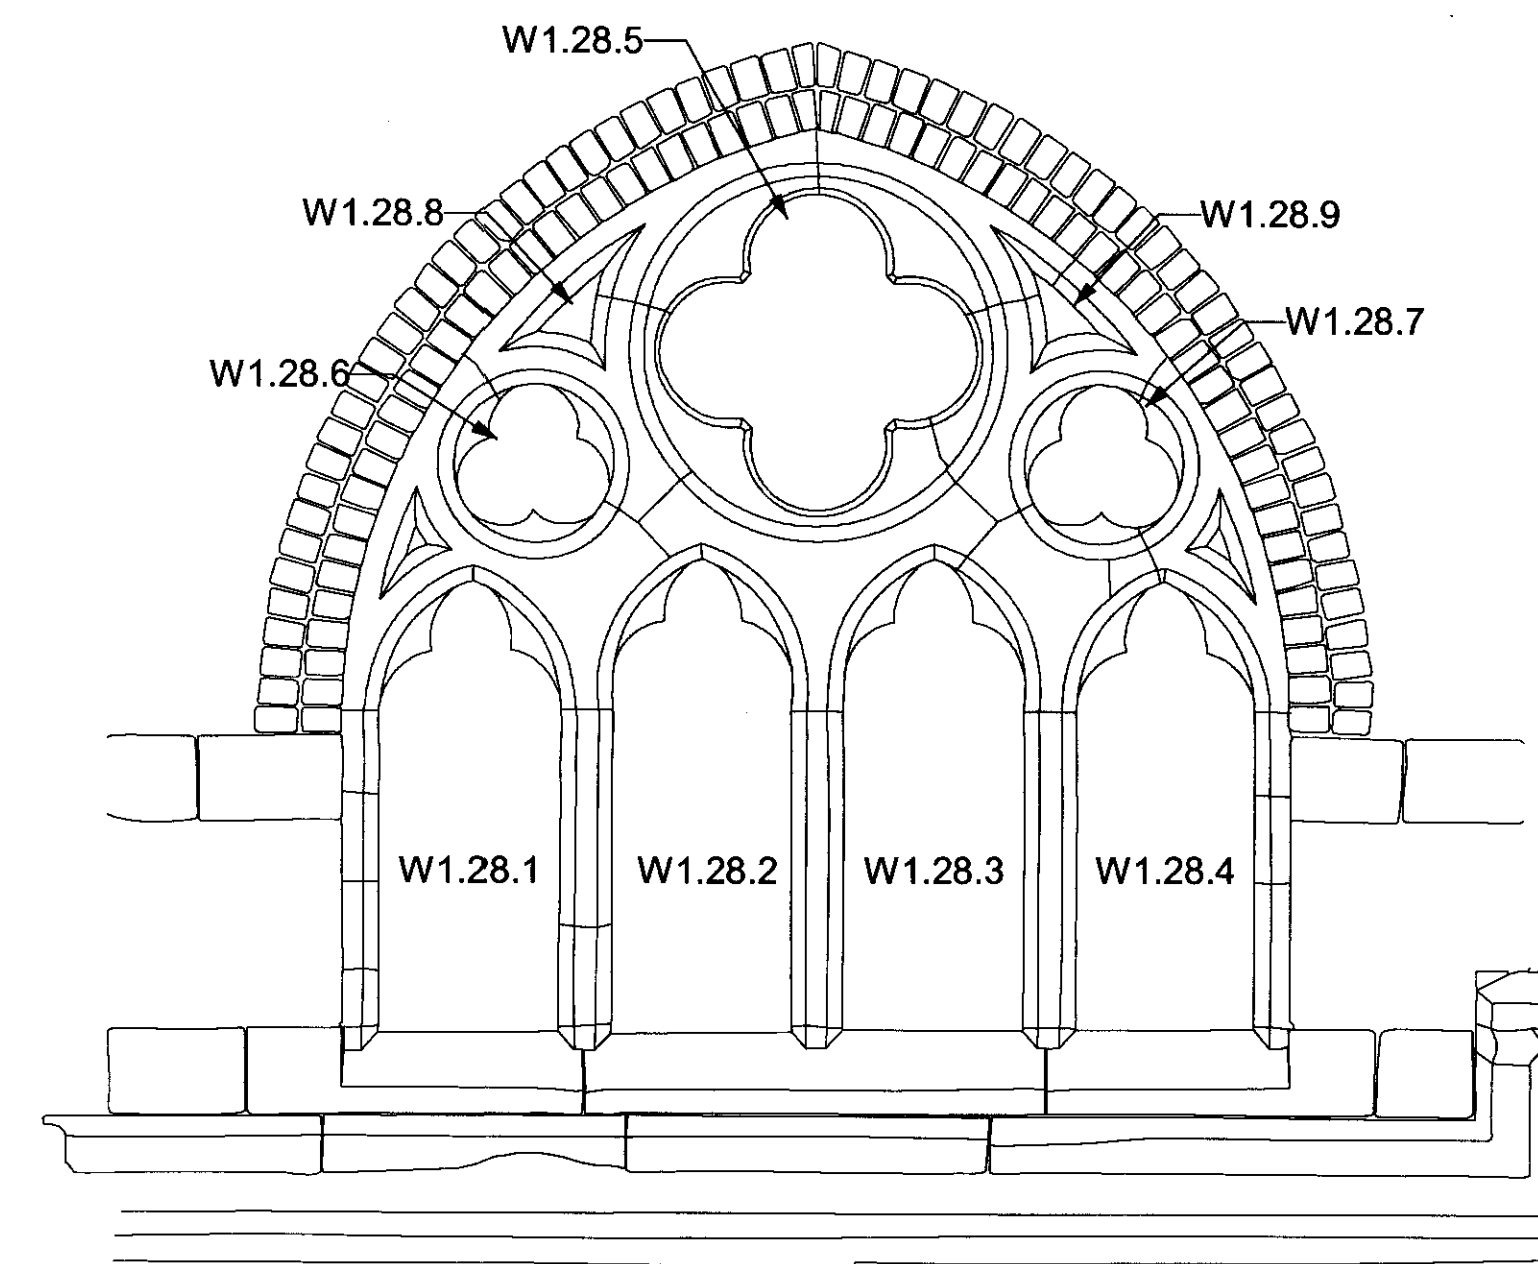

W1.28

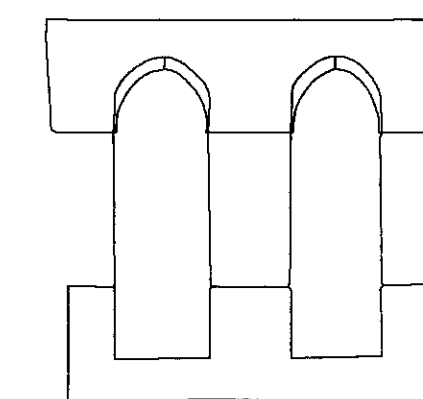


W1.27.1 W1.27.2

W1.27
(HIGH LEVEL)



job			
ST STEPHENS, ROSSLYN HILL, LONDON NW3			
drawing			
SOUTH SIDE CLERESTOREY & SOUTH TRANSEPT WINDOWS : STONE SURROUNDS (EXTERNAL): AS EXISTING			
scale		drawn	date
1 : 20 @ A1		EP	OCT 06
drawing number		rev	
2828 / 181			
client			
ST STEPHENS RESTORATION & PRESERVATION TRUST			

ARP ANTHONY RICHARDSON AND PARTNERS
ARCHITECTS AND QUANTITY SURVEYORS
31 OVAL ROAD LONDON NW1 7EA. 020 7455 0981
e-mail: arp@easynet.co.uk

This drawing is the property of ARP Anthony Richardson & Partners Ltd.
Copyright is reserved on them and the drawing is issued on the condition
that it is not copied, reproduced, retained or disclosed to any unauthorised
person either wholly or in part without the written consent of the Company

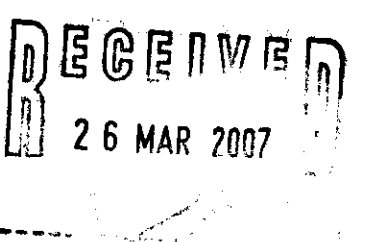


EAST APSE WINDOWS:
STONE SURROUNDS AS EXISTING
(VIEWED FROM OUTSIDE)

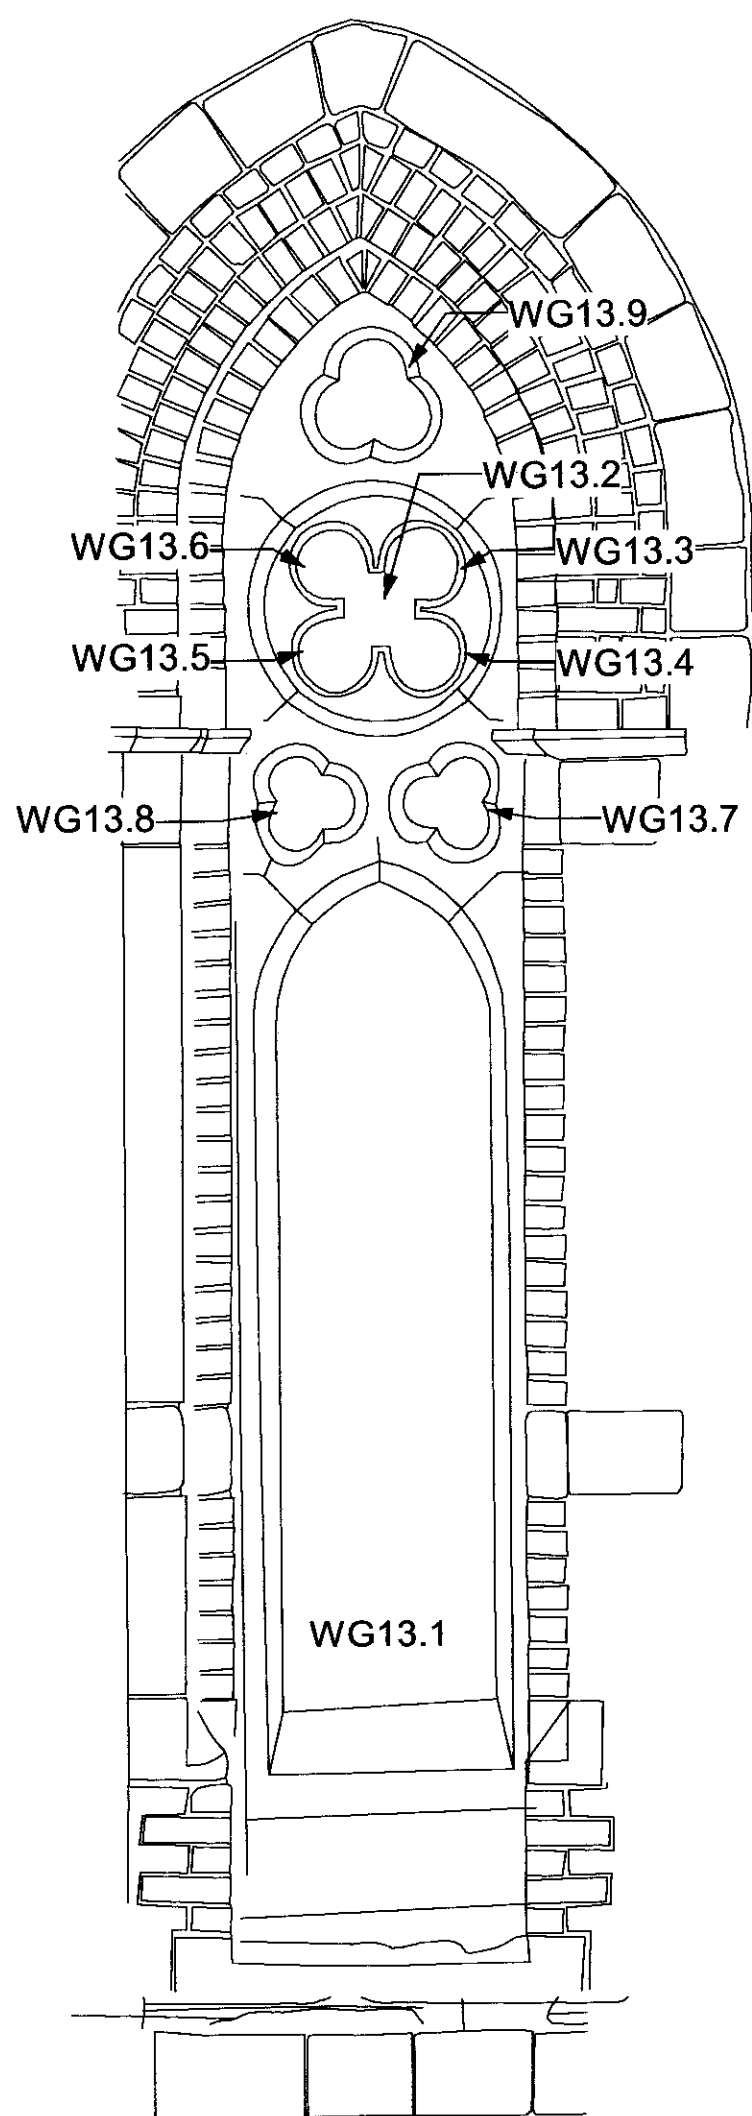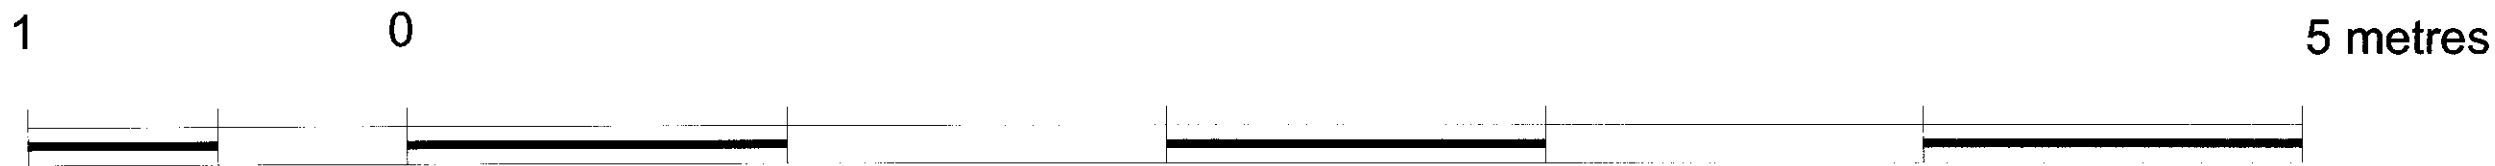


WG 13
(NORTH ELEVATION)

ENGLISH HERITAGE REF:
CLAYTON & BELL 1869

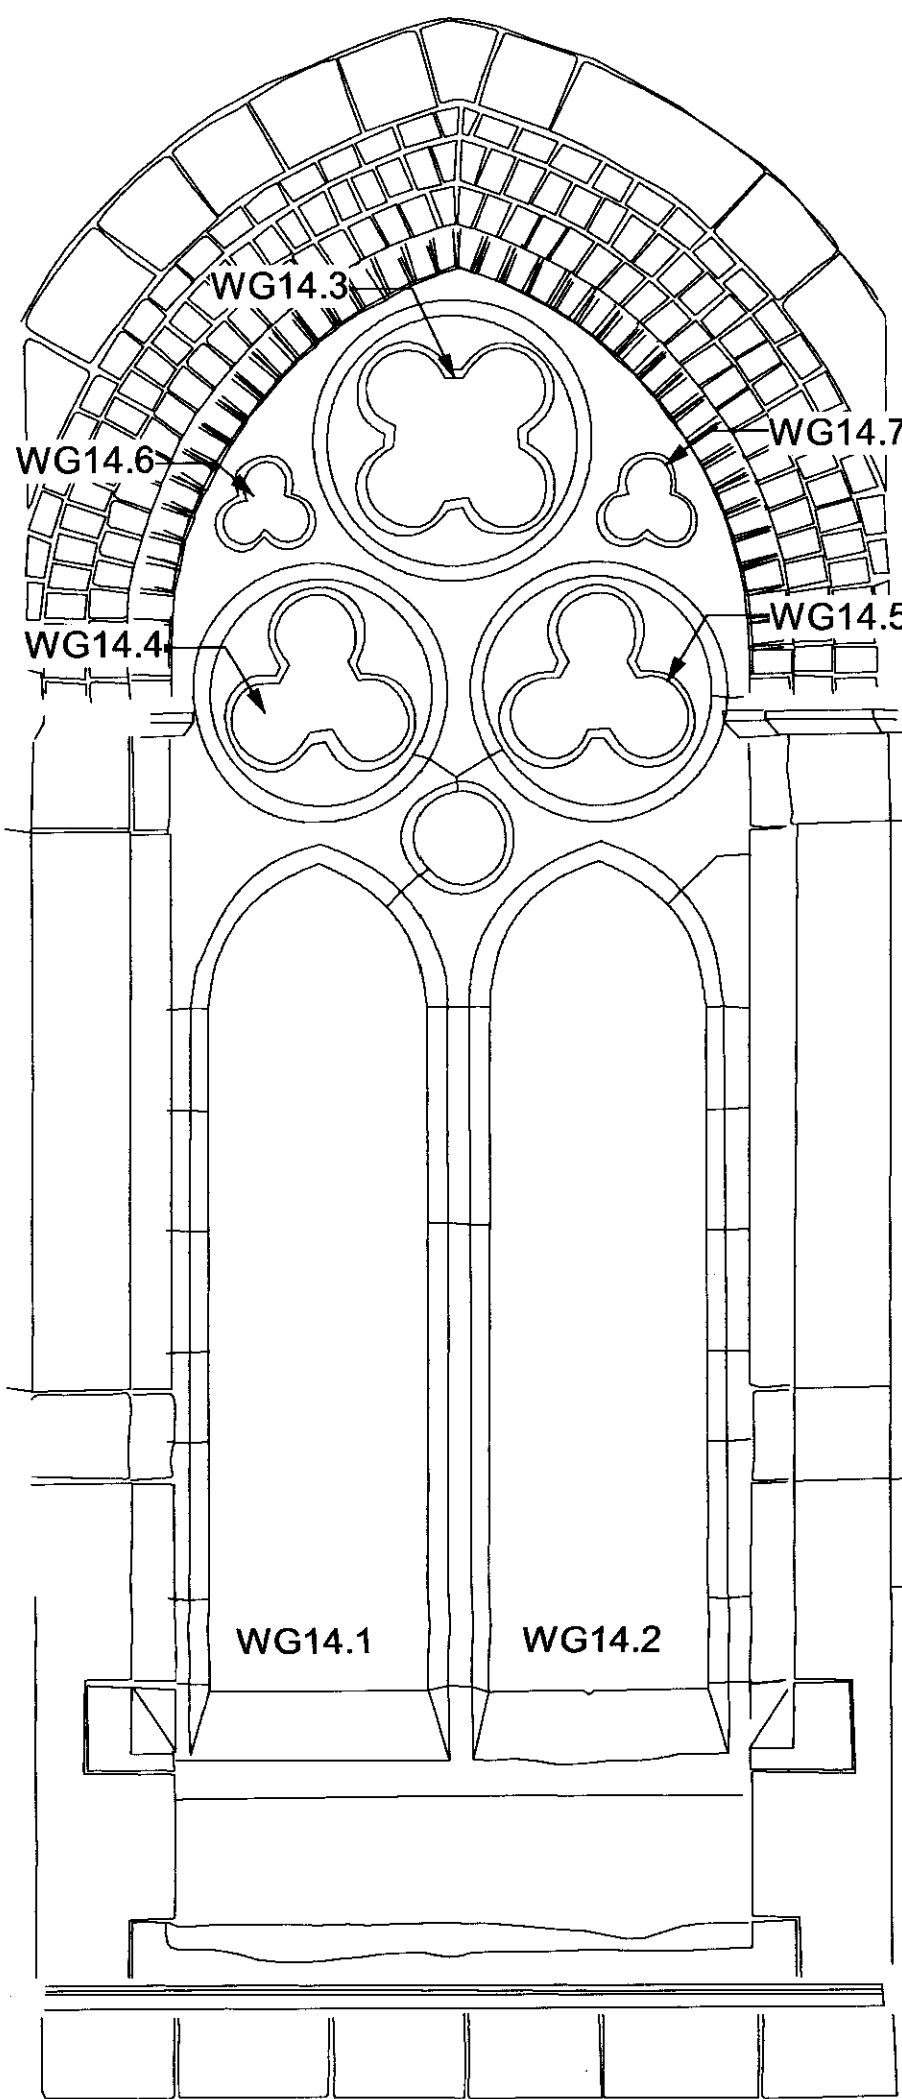


WG 14
(NORTH-EAST ELEVATION)

ENGLISH HERITAGE REF: CLAYTON & BELL 1869

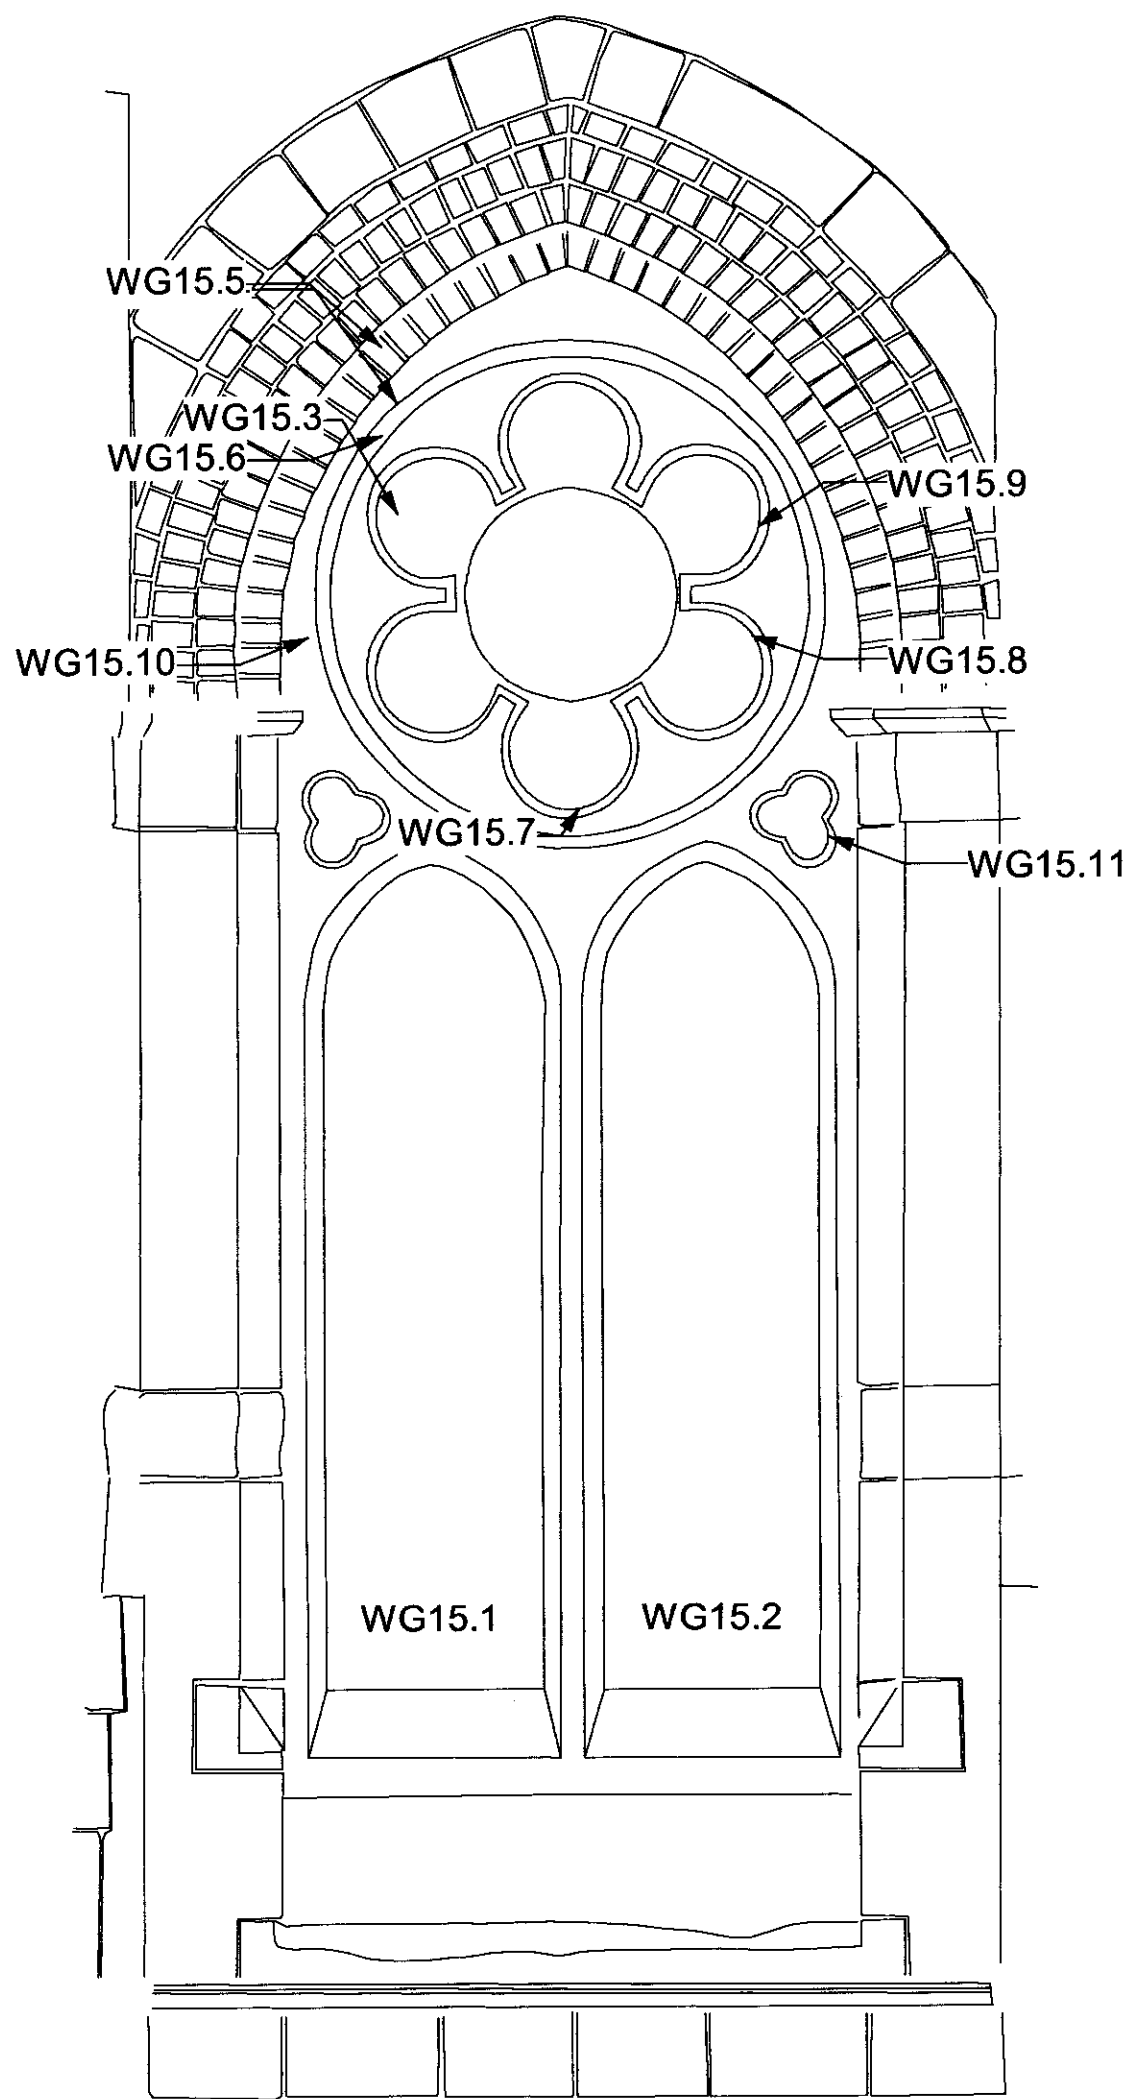


WG 15
(EAST ELEVATION)

ENGLISH HERITAGE REF: CLAYTON & BELL 1869

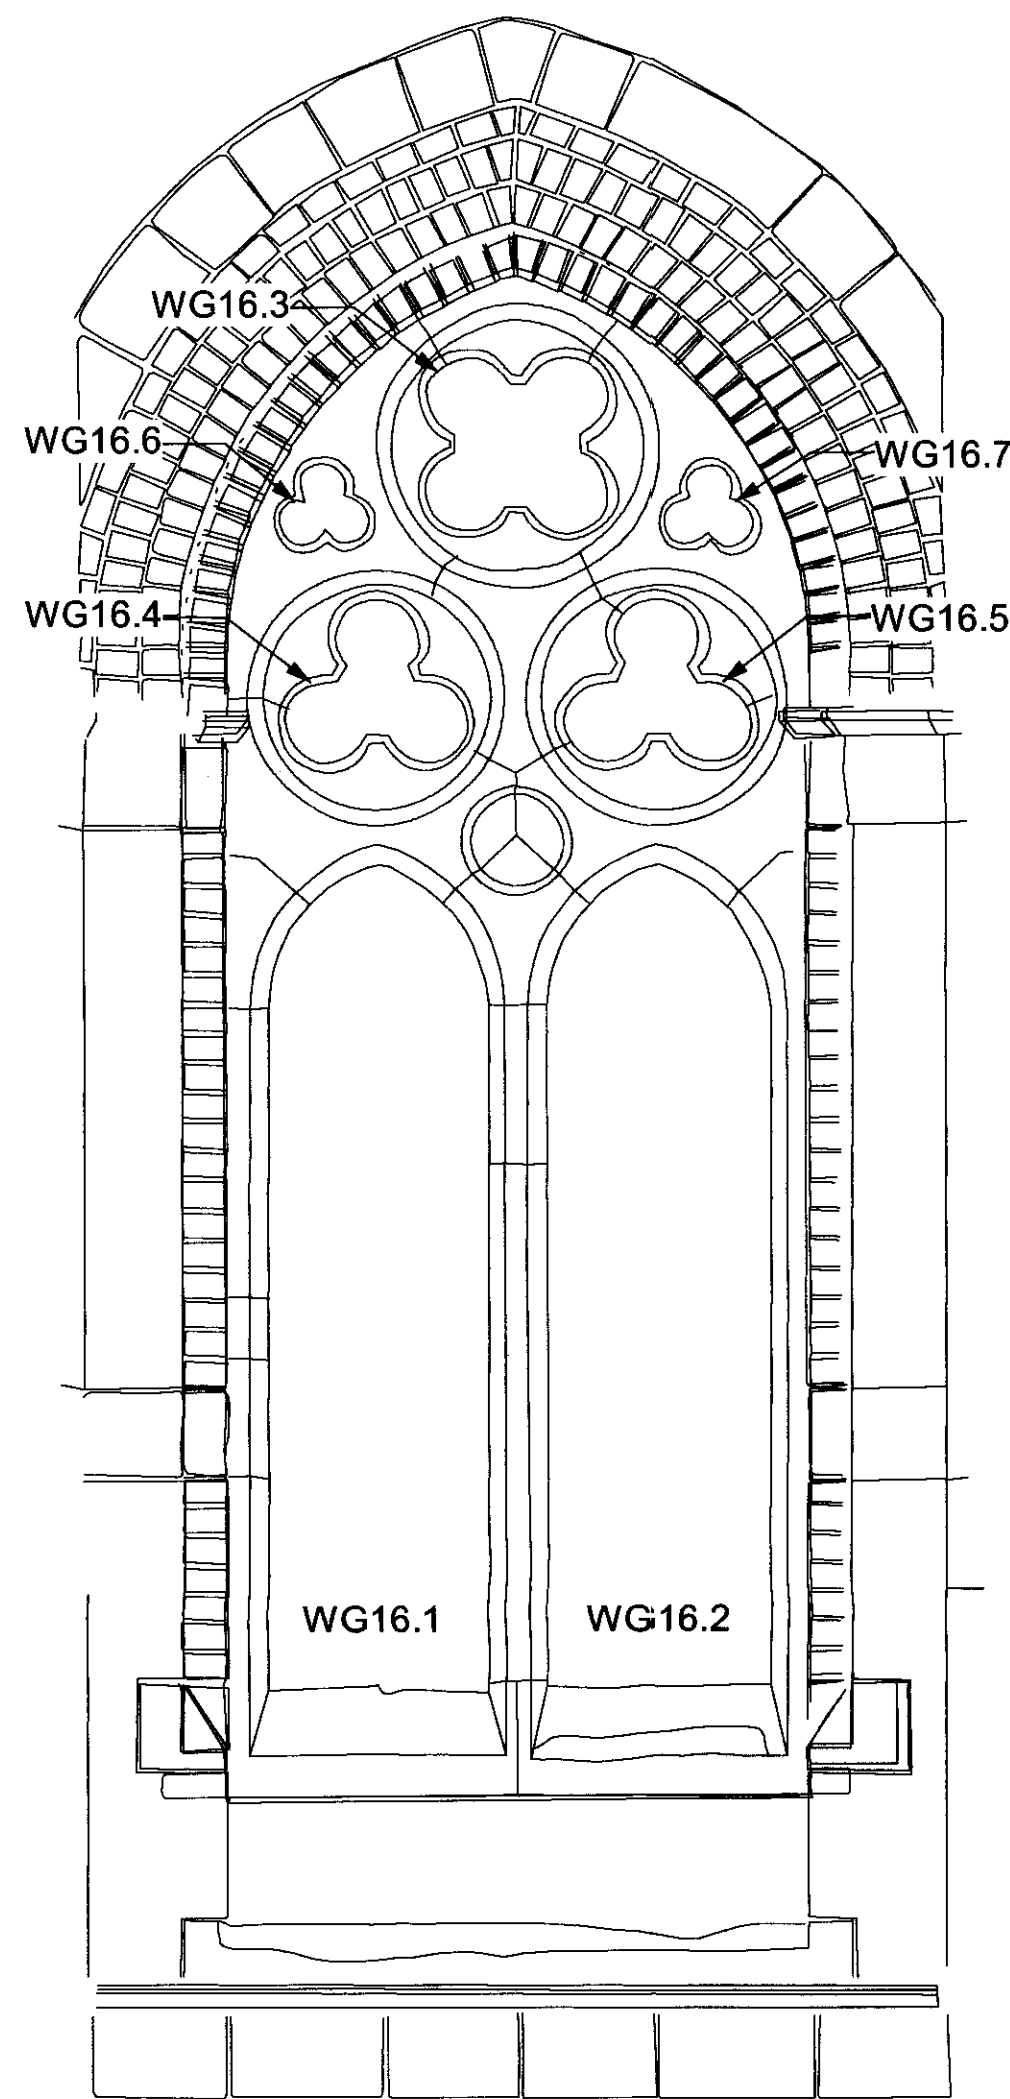

WG 16
(SOUTH EAST ELEVATION)


ENGLISH HERITAGE REF: CLAYTON & BELL 1869

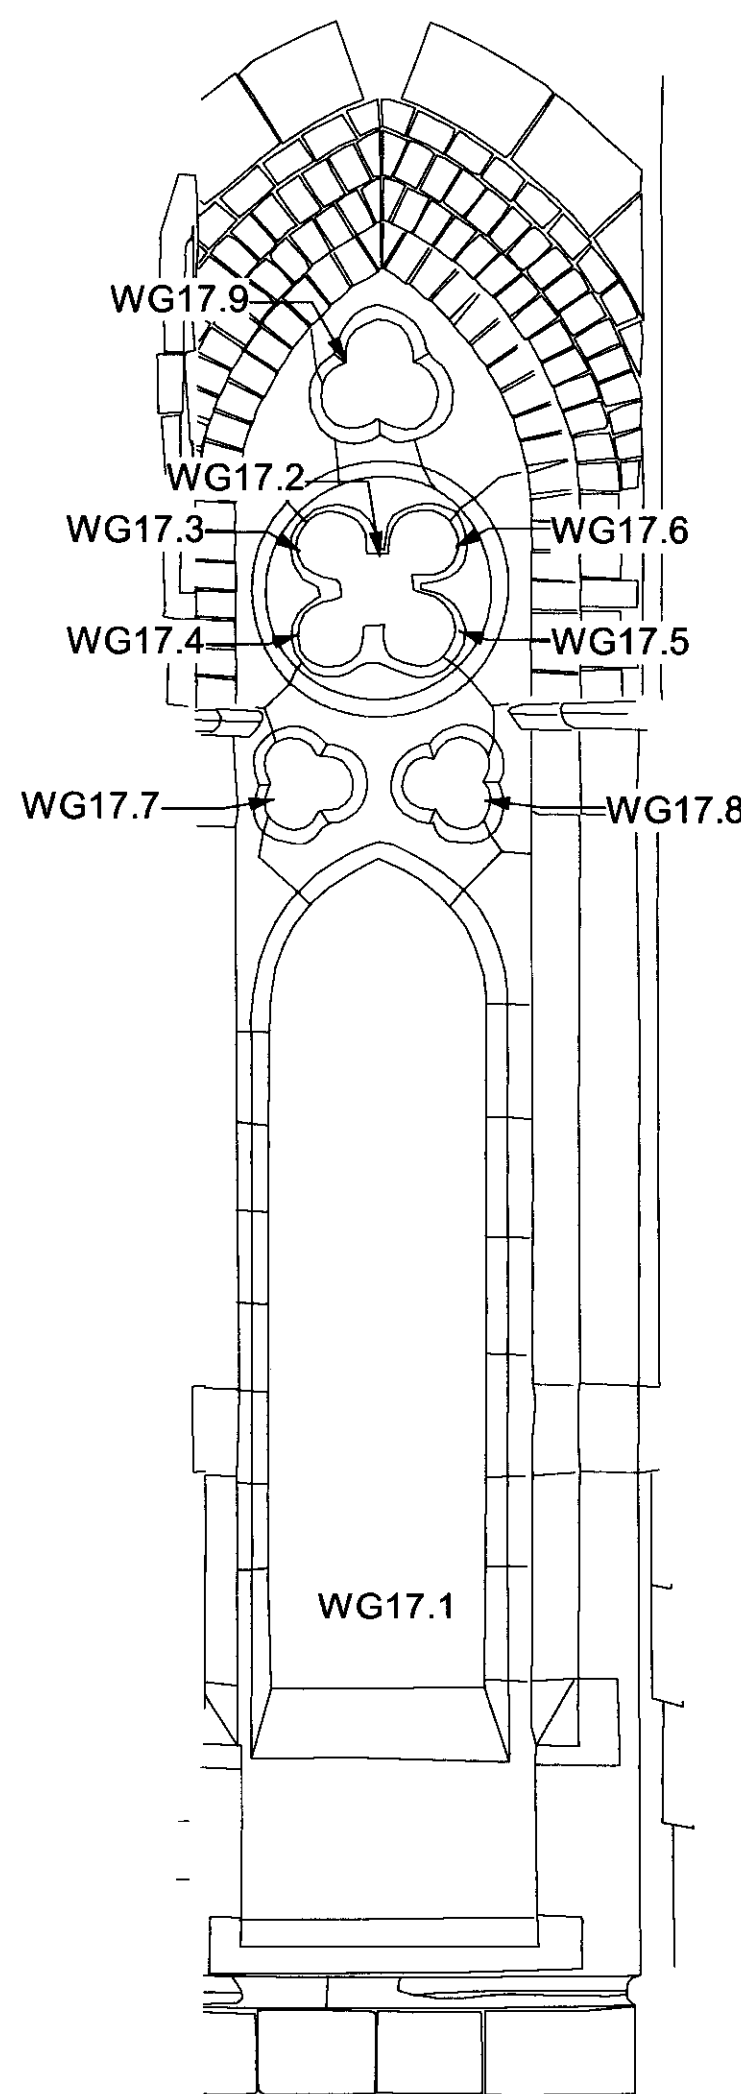


WG 17
(SOUTH ELEVATION)

ENGLISH HERITAGE REF: CLAYTON & BELL 1869


EAST END CRYPT
WINDOWS COMPLETED
IN PHASE 1

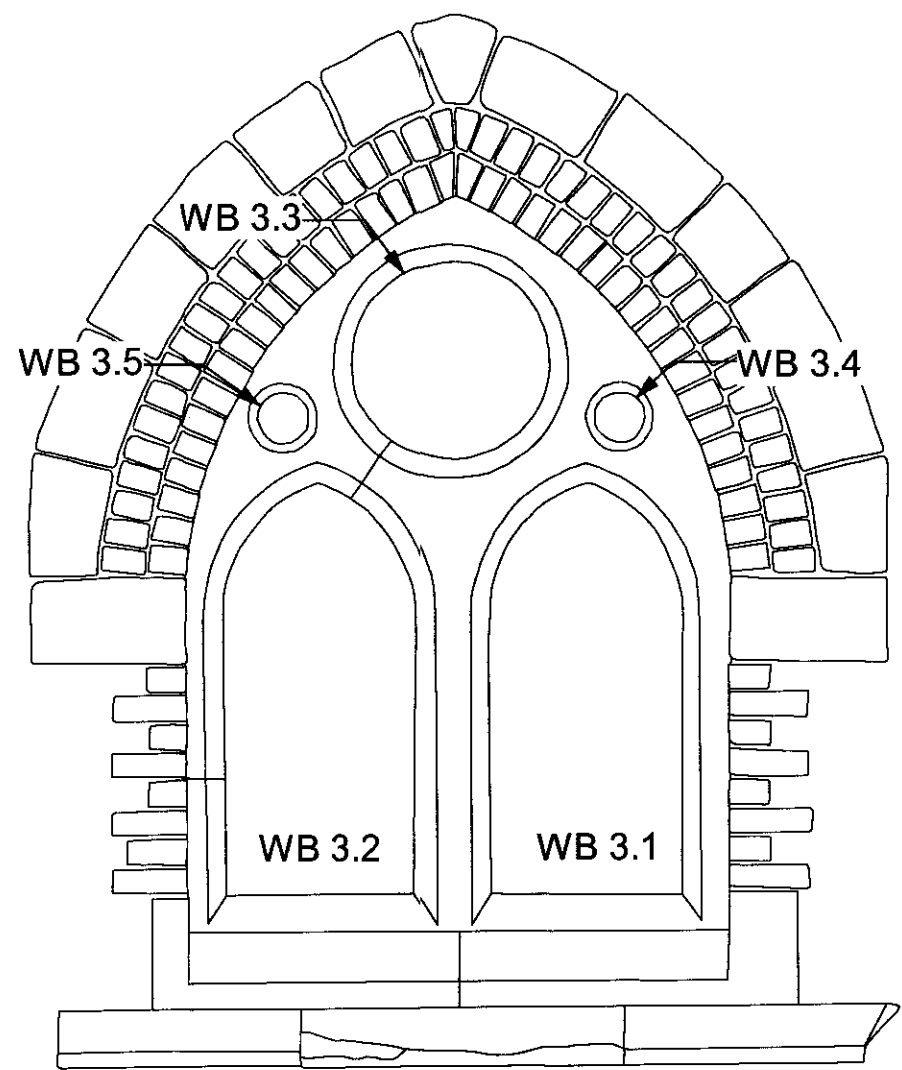

WB 3
(NORTH-EAST ELEVATION)

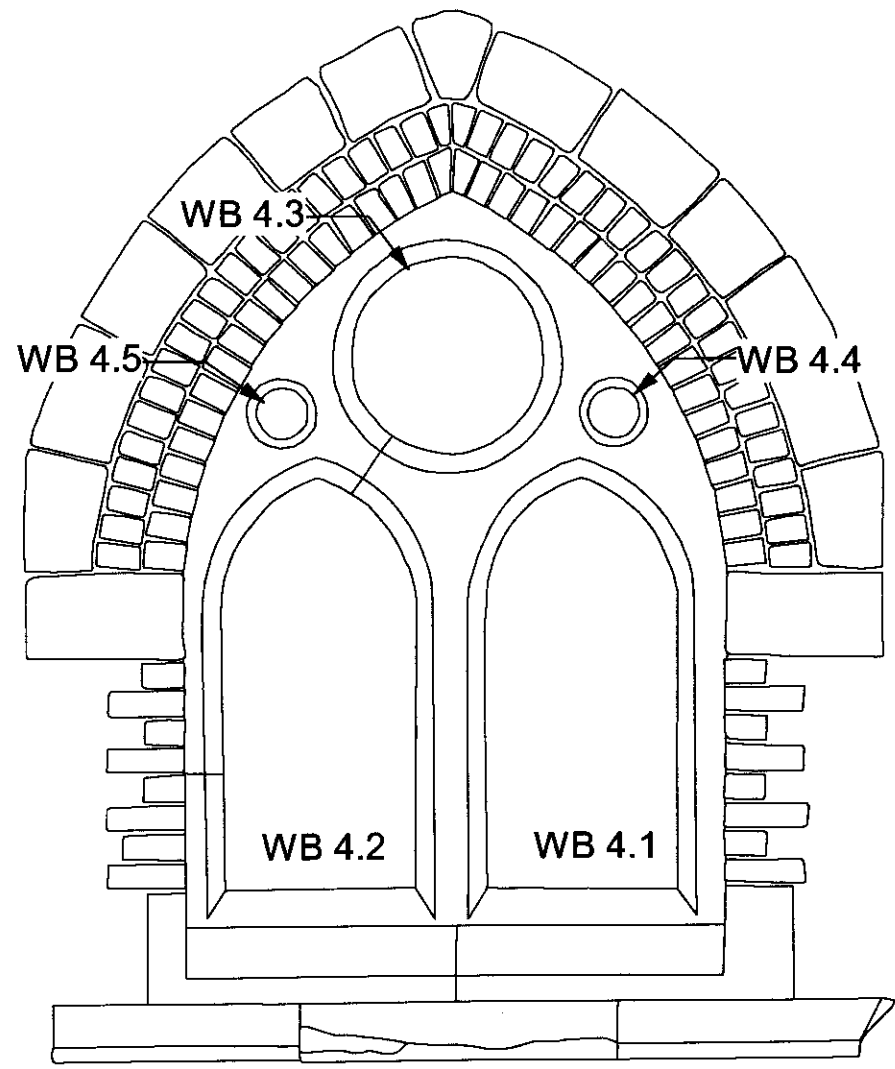

WB 4
(EAST ELEVATION)

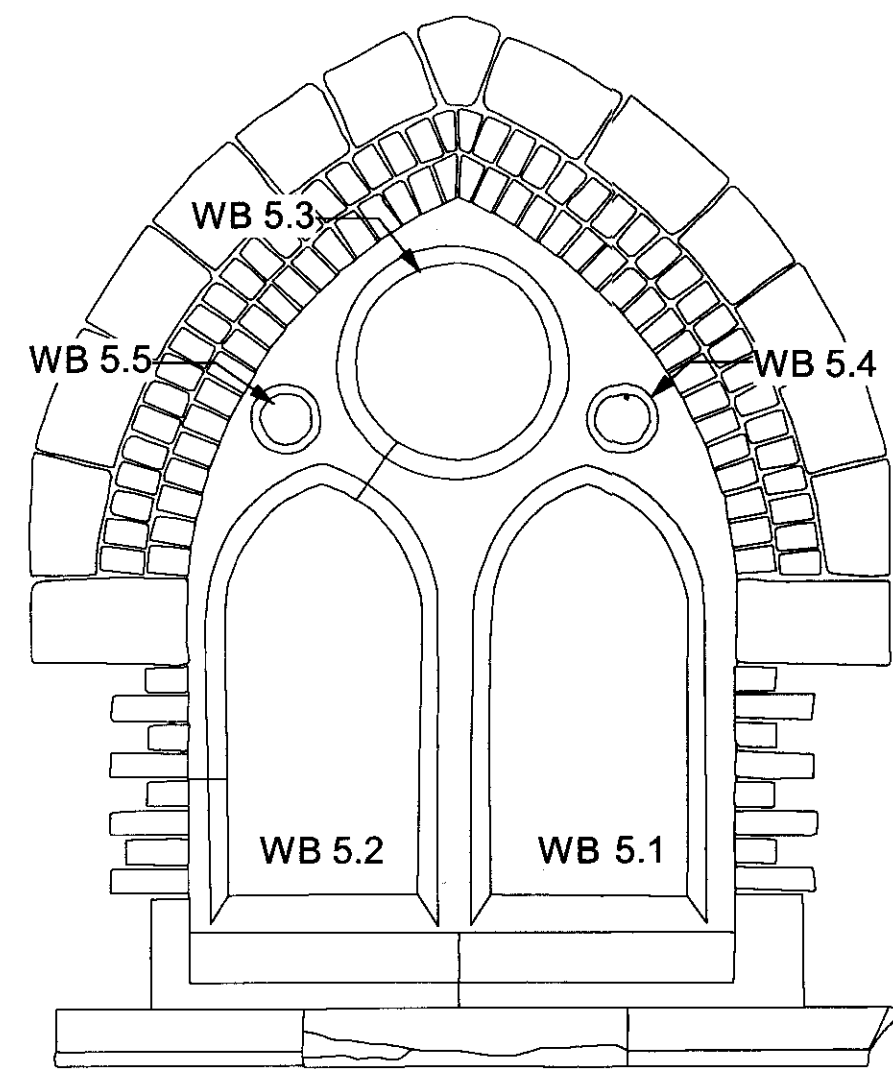

WB 5
(SOUTH EAST ELEVATION)

RECEIVED
26 MAR 2007

ST STEPHENS, ROSSLYN HILL, LONDON NW3

EAST APSE WINDOWS
STONE SURROUNDS (EXTERNAL): AS EXISTING

Scale: 1:20 @ A1


Drawing number: 2828 / 182

ST STEPHENS RESTORATION & PRESERVATION TRUST


ARP ANTHONY RICHARDSON AND PARTNERS
ARCHITECTS AND QUANTITY SURVEYORS
31 OVAL ROAD LONDON NW1 7EA 0171 485 0961

This drawing is the property of ARP Anthony Richardson & Partners Ltd.
Copyright is reserved on this drawing and the drawing is issued on the condition
that it is not copied, reproduced, retained or disclosed to any unauthorized
person without the written consent of the Company.


**PORCHES, WEST GALLERY TOWER & NORTH
TRANSEPT WINDOWS:
STONE SURROUNDS AS EXISTING
(VIEWED FROM INSIDE)**

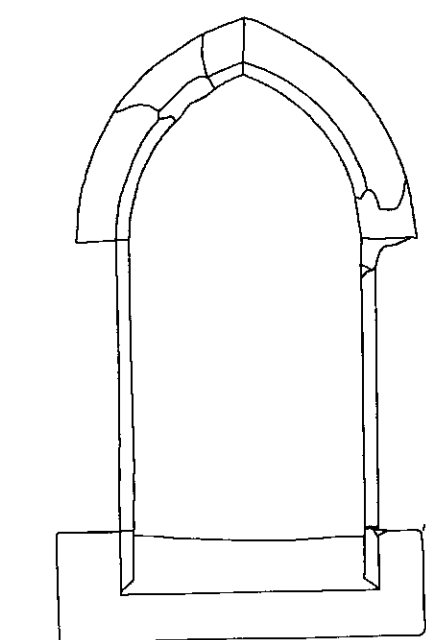

WB 1
BOILER ROOM

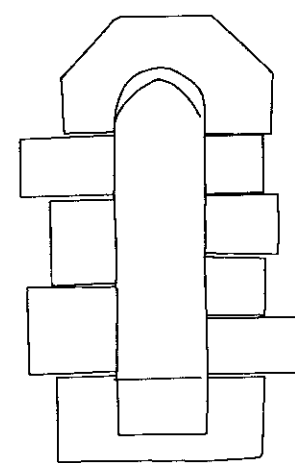


WB 6

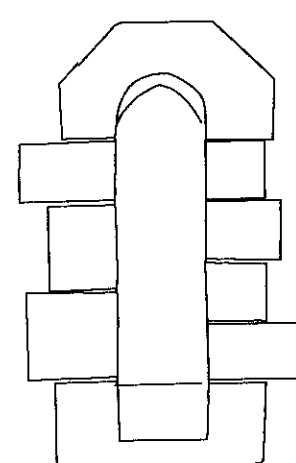


WB 7


**EAST
STAIRCASE
TOWER**

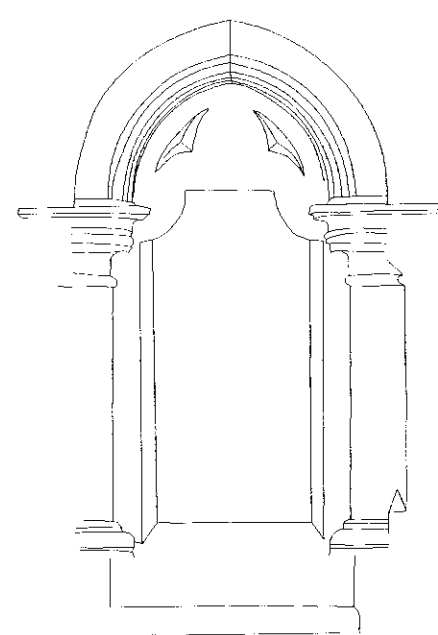

WG 11

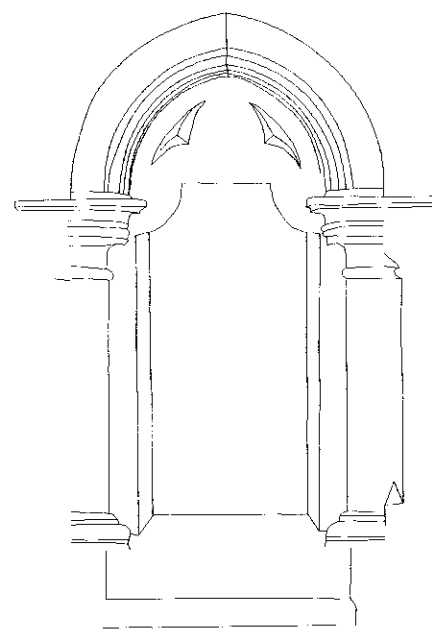


WG 10

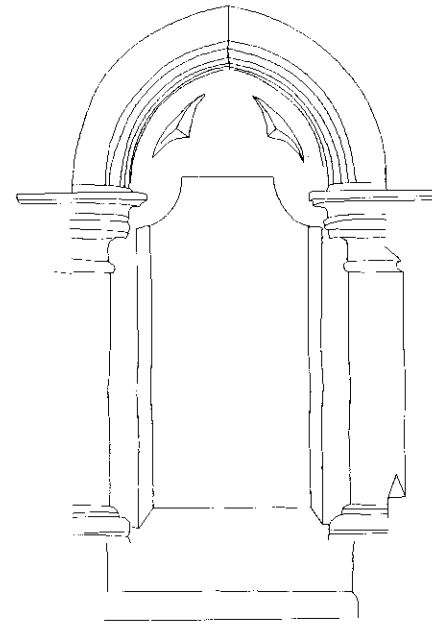


WG 9


MANAGER'S OFFICE

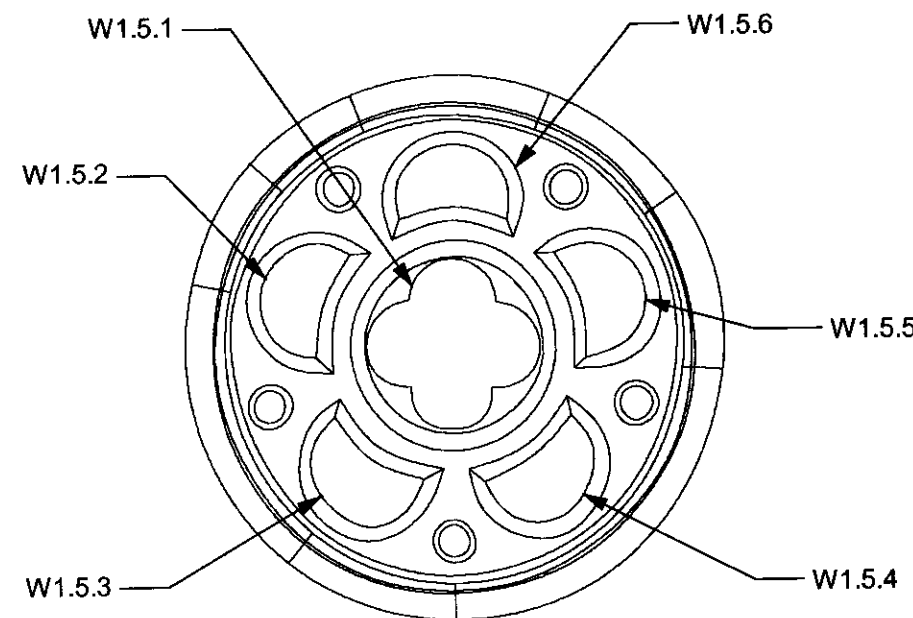


W1.5
NORTH PORCH

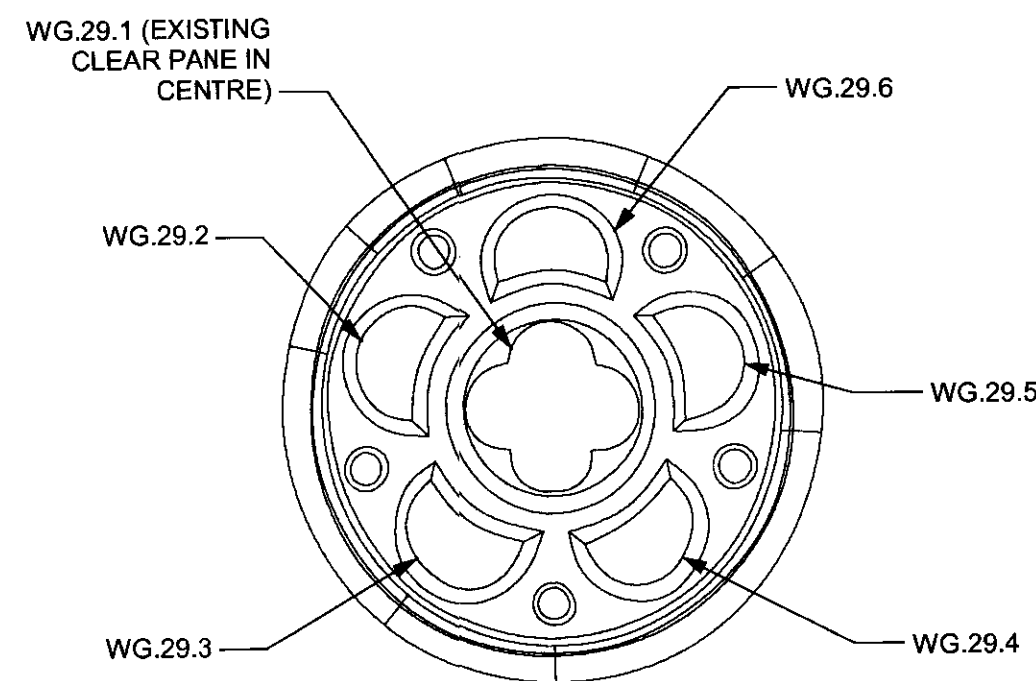


WG.29
SOUTH PORCH

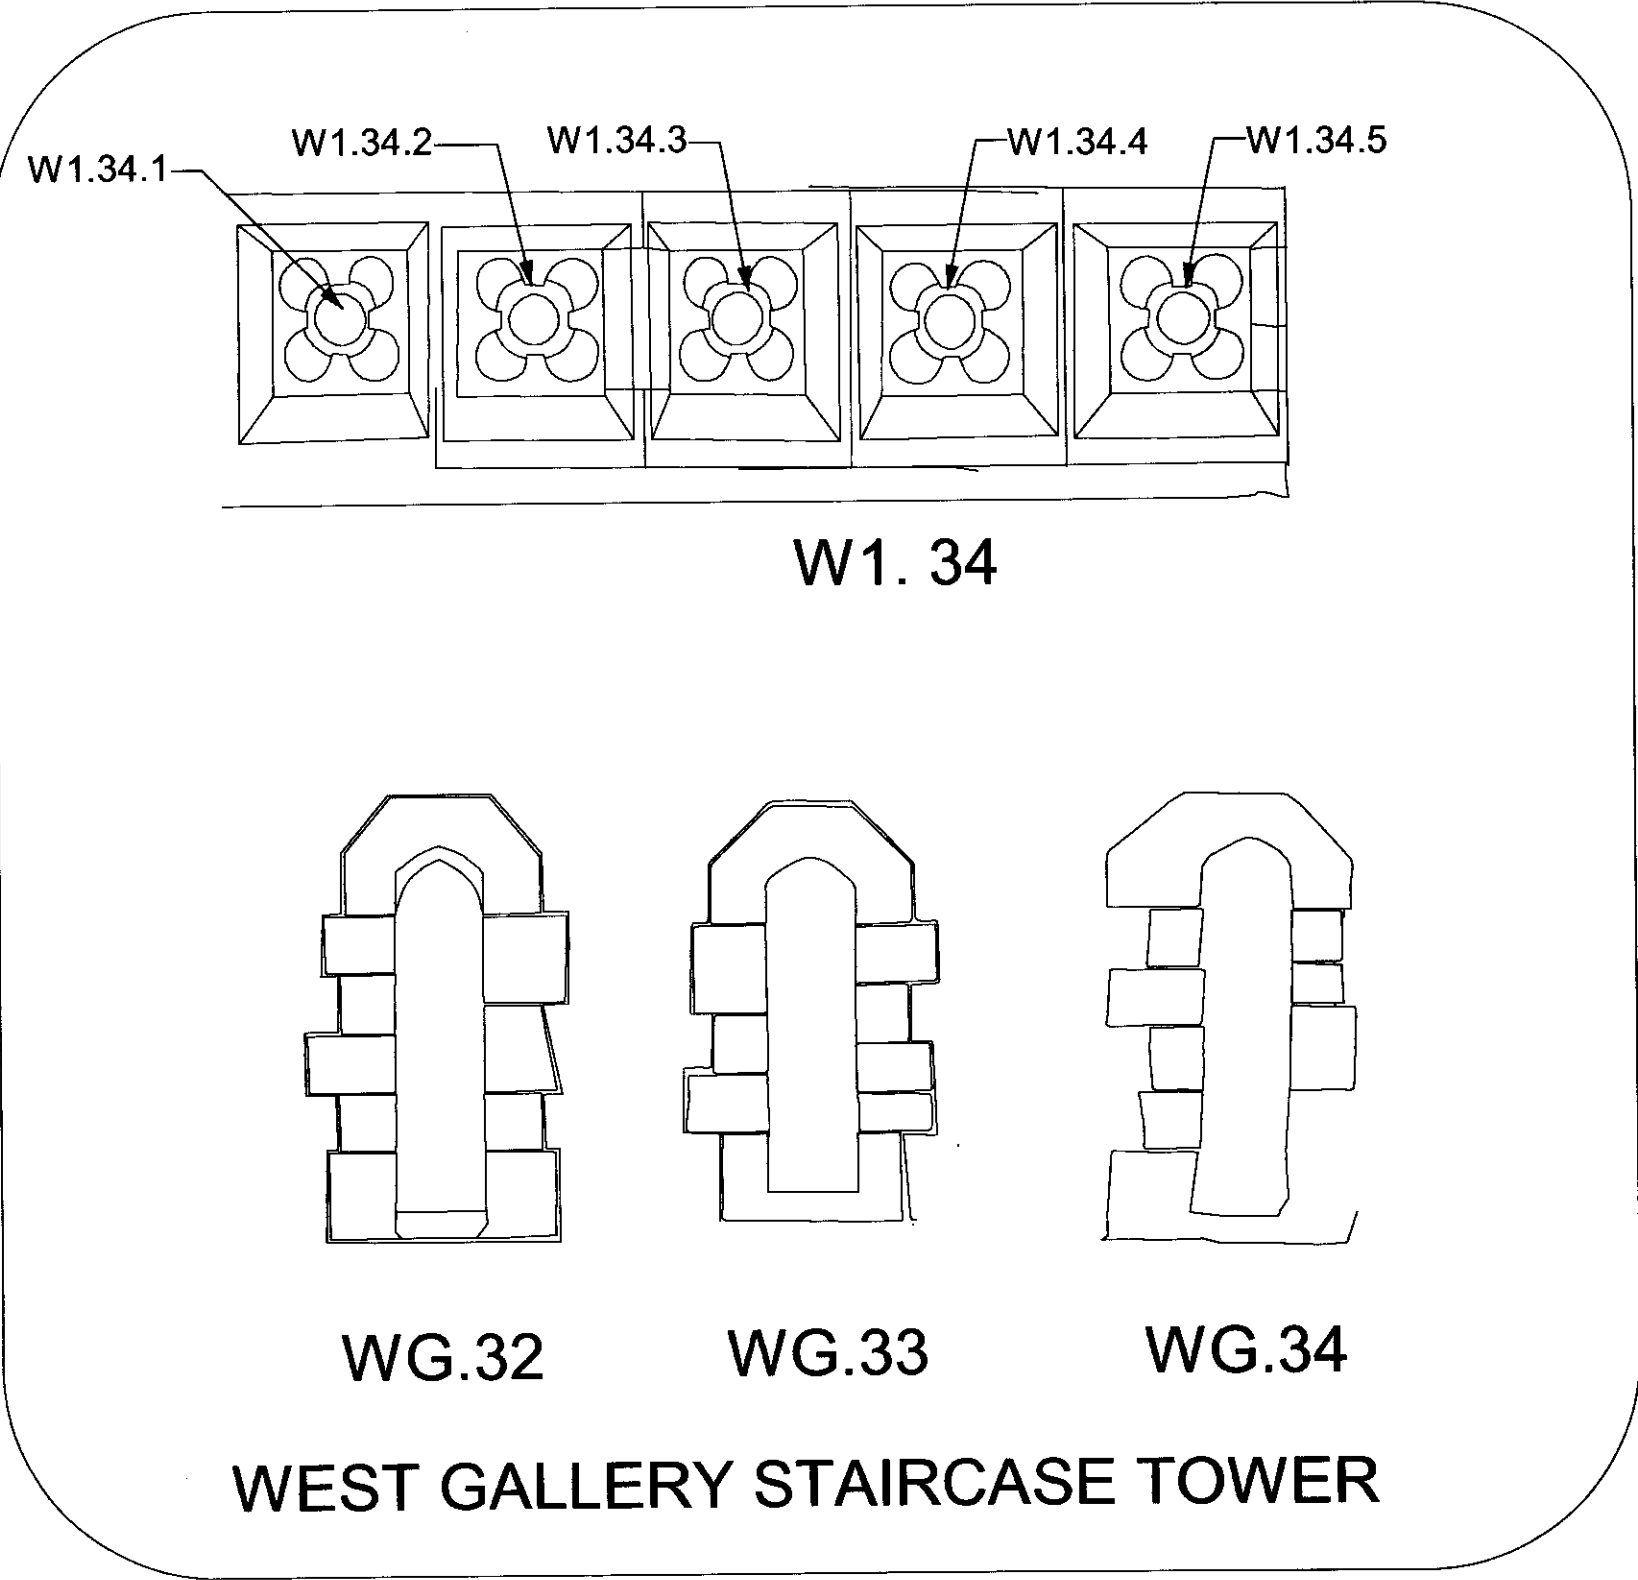


W1. 34

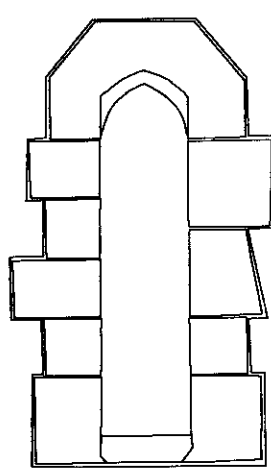

WG.32

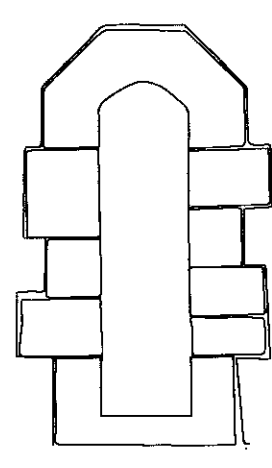


WG.33

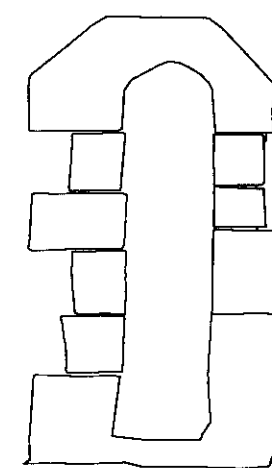


WG.34


WEST GALLERY STAIRCASE TOWER

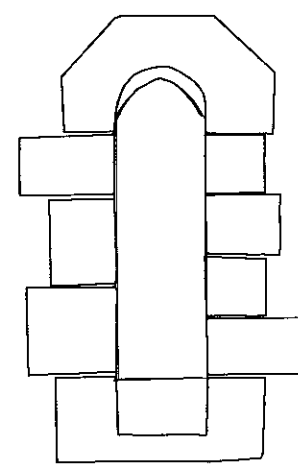


WG 18

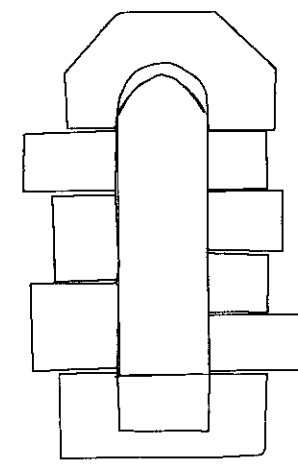

WG 19

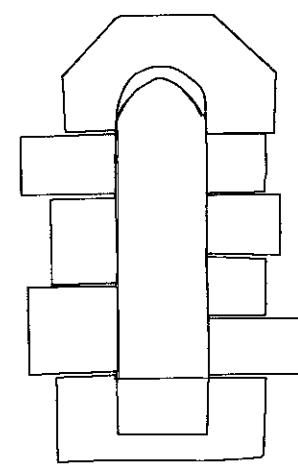


WG 20

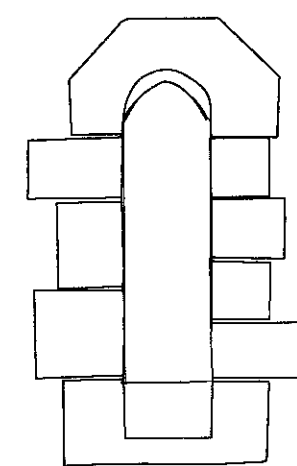

WG 21

**EAST STAIRCASE
TOWER**

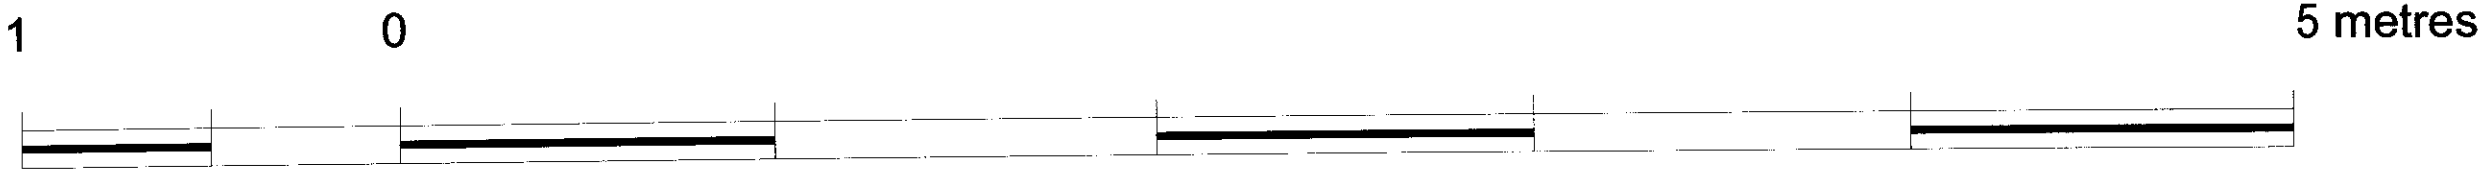

ST STEPHENS, ROSSLYN HILL, LONDON NW3

26 MAR 2007





**PORCHES, WEST TOWER & NORTH TRANSEPT
WINDOW STONE SURROUNDS (INTERNAL)**

Scale 1:20 @ A1 Drawn ELP Date DEC 06

Drawing number 2828 / 183 Rev

Client ST STEPHENS RESTORATION & PRESERVATION TRUST

PORCHES, WEST GALLERY TOWER & NORTH
TRANSEPT WINDOWS:
STONE SURROUNDS AS EXISTING
(VIEWED FROM OUTSIDE)

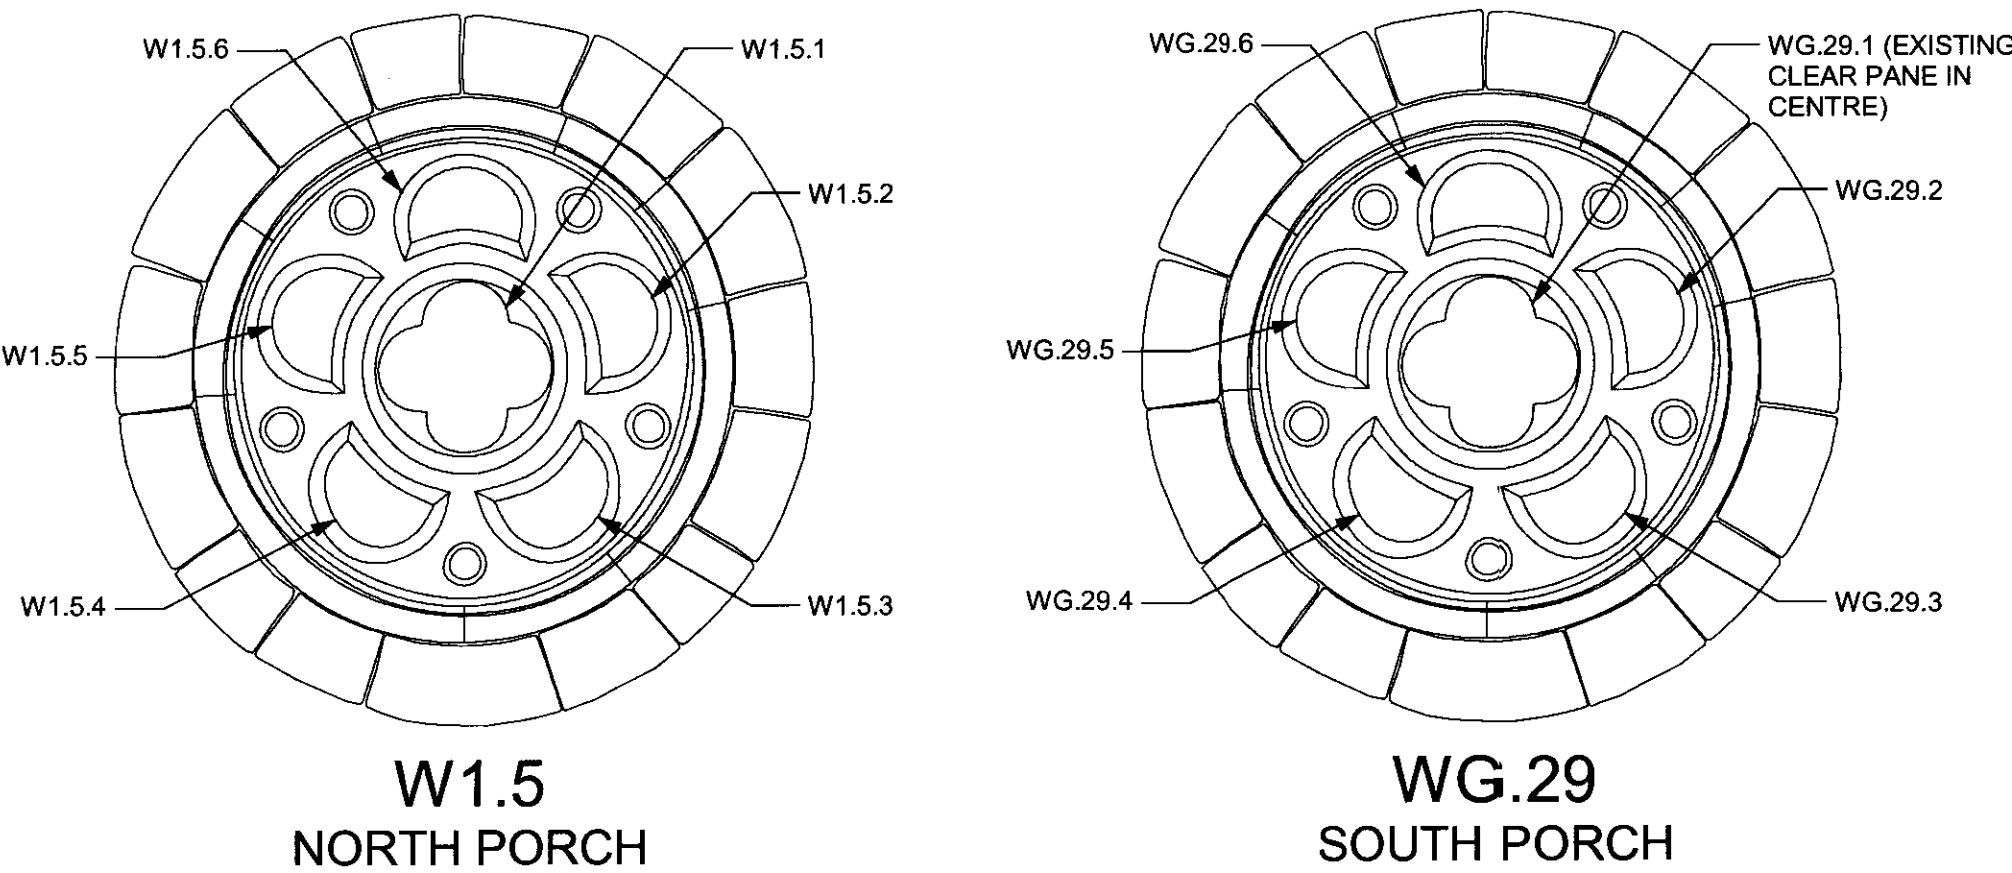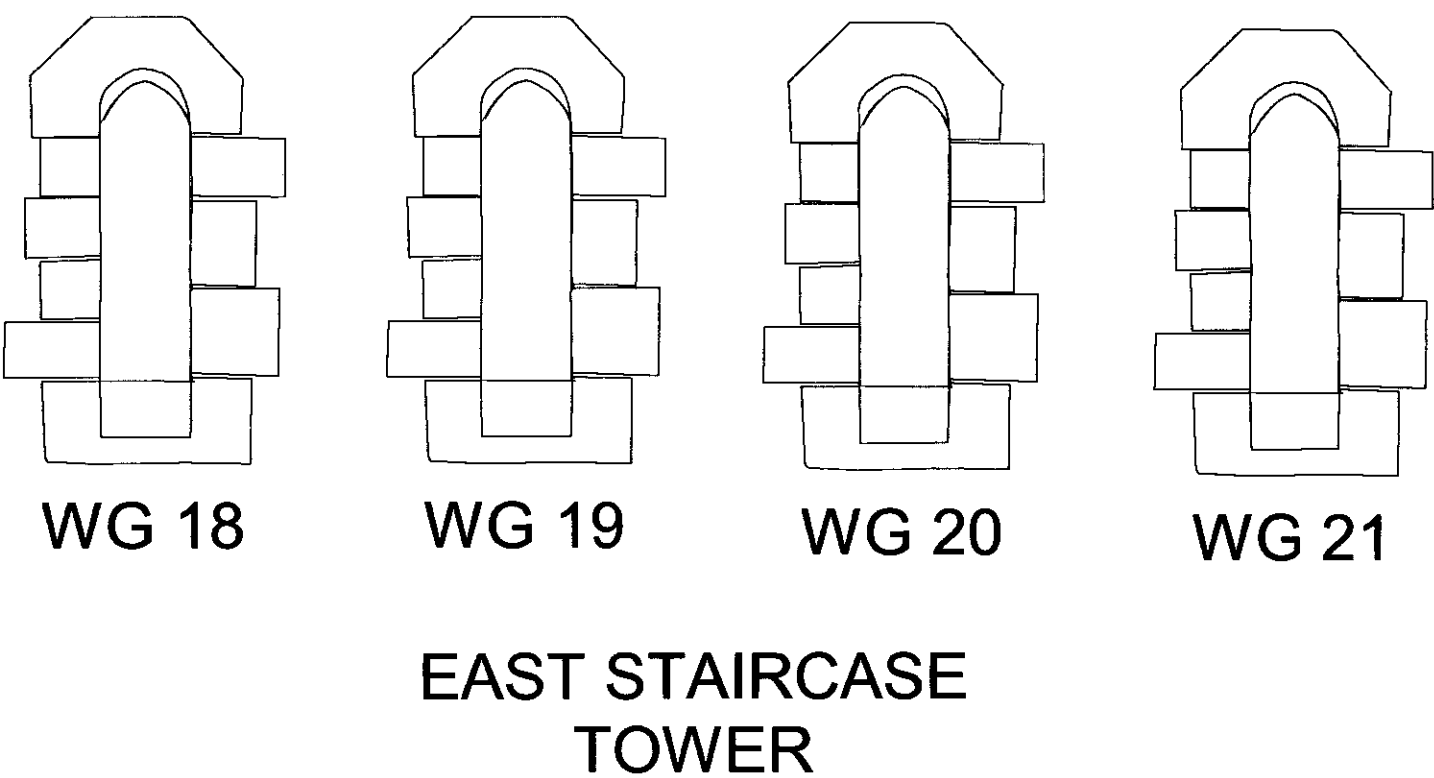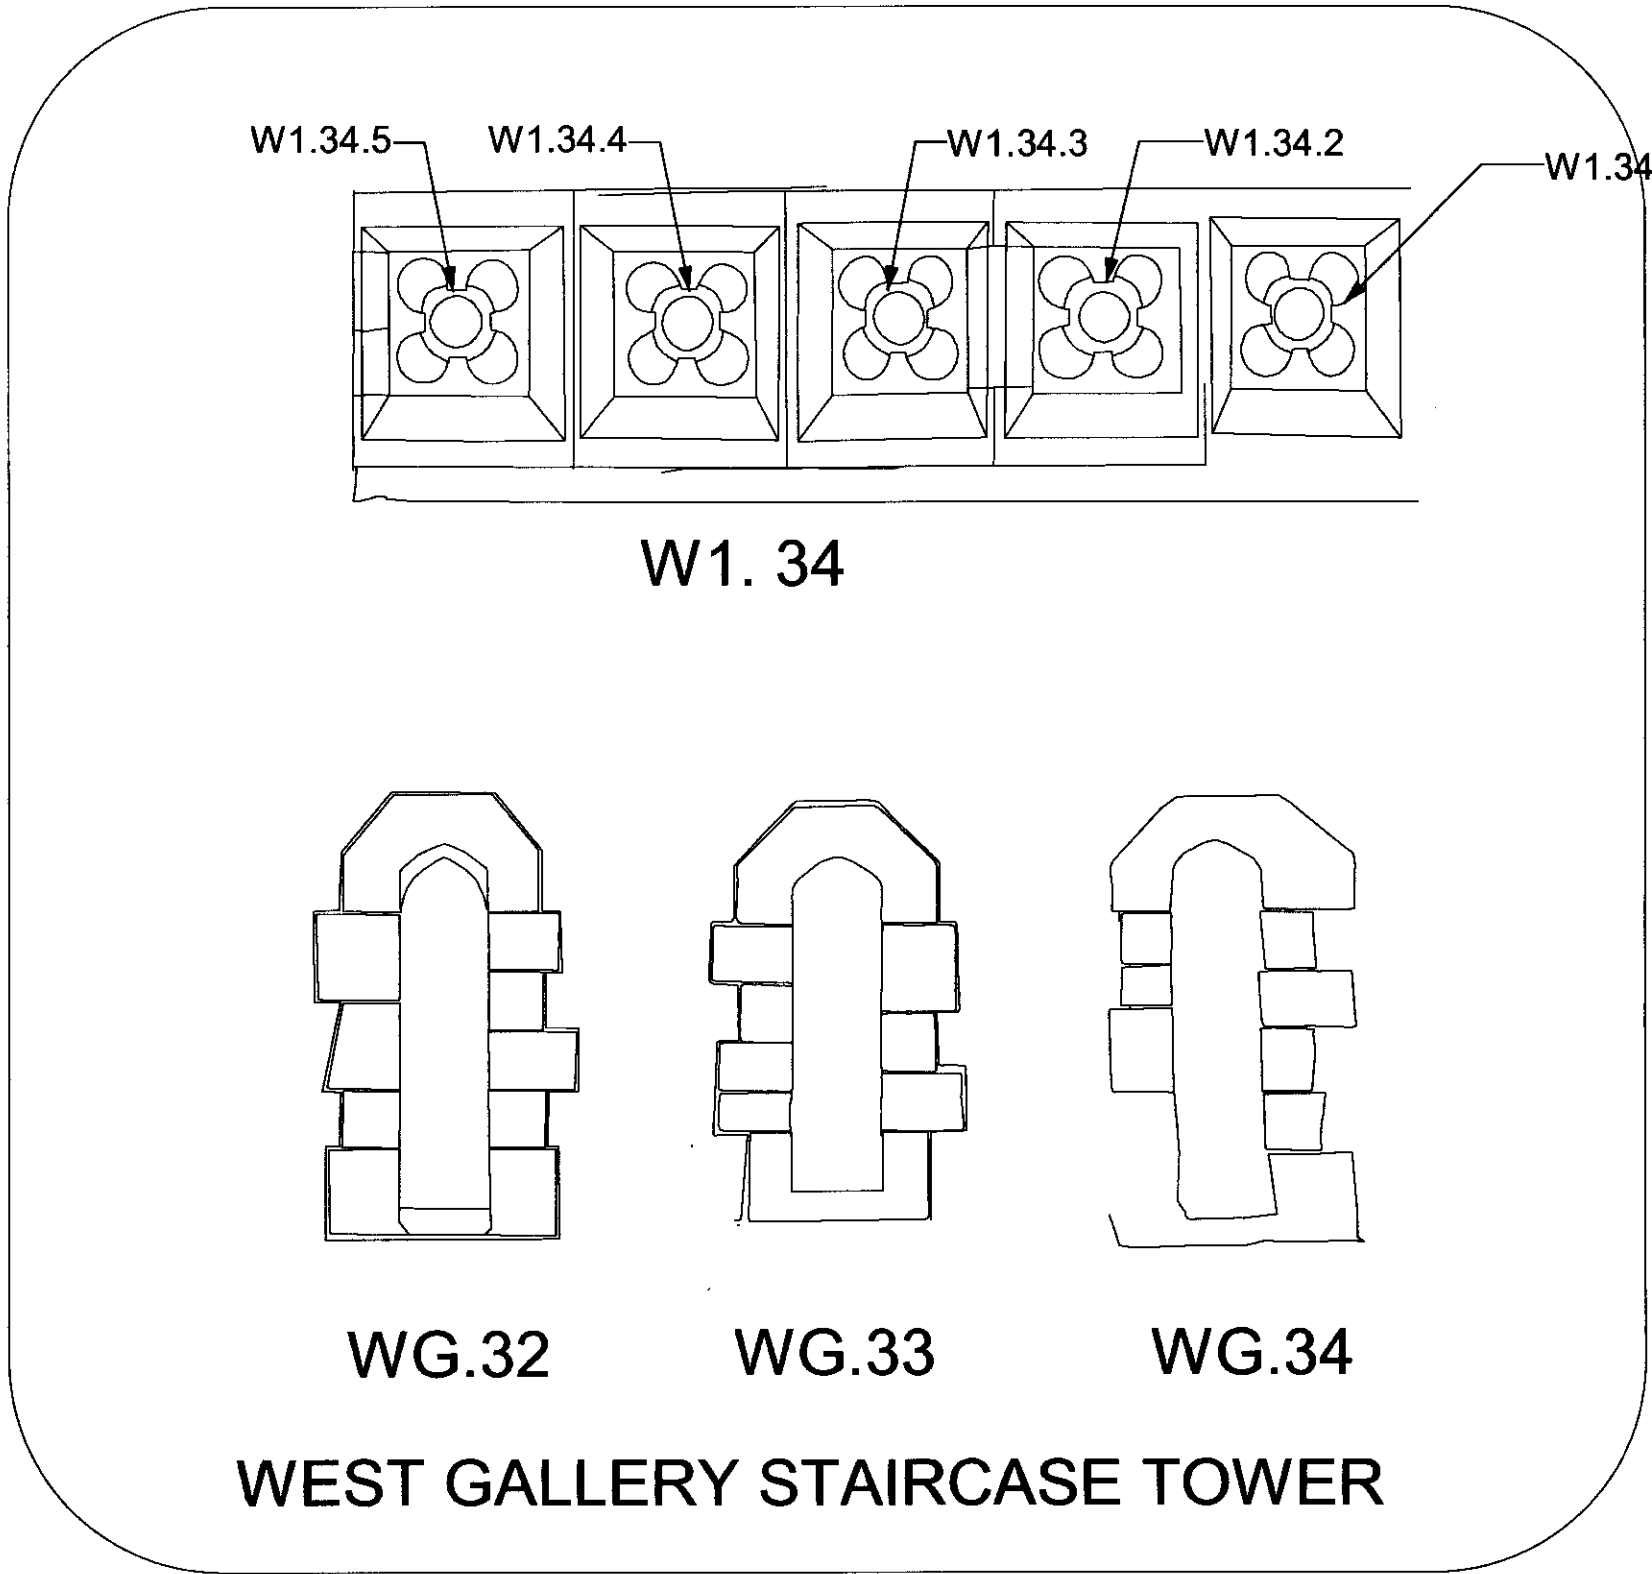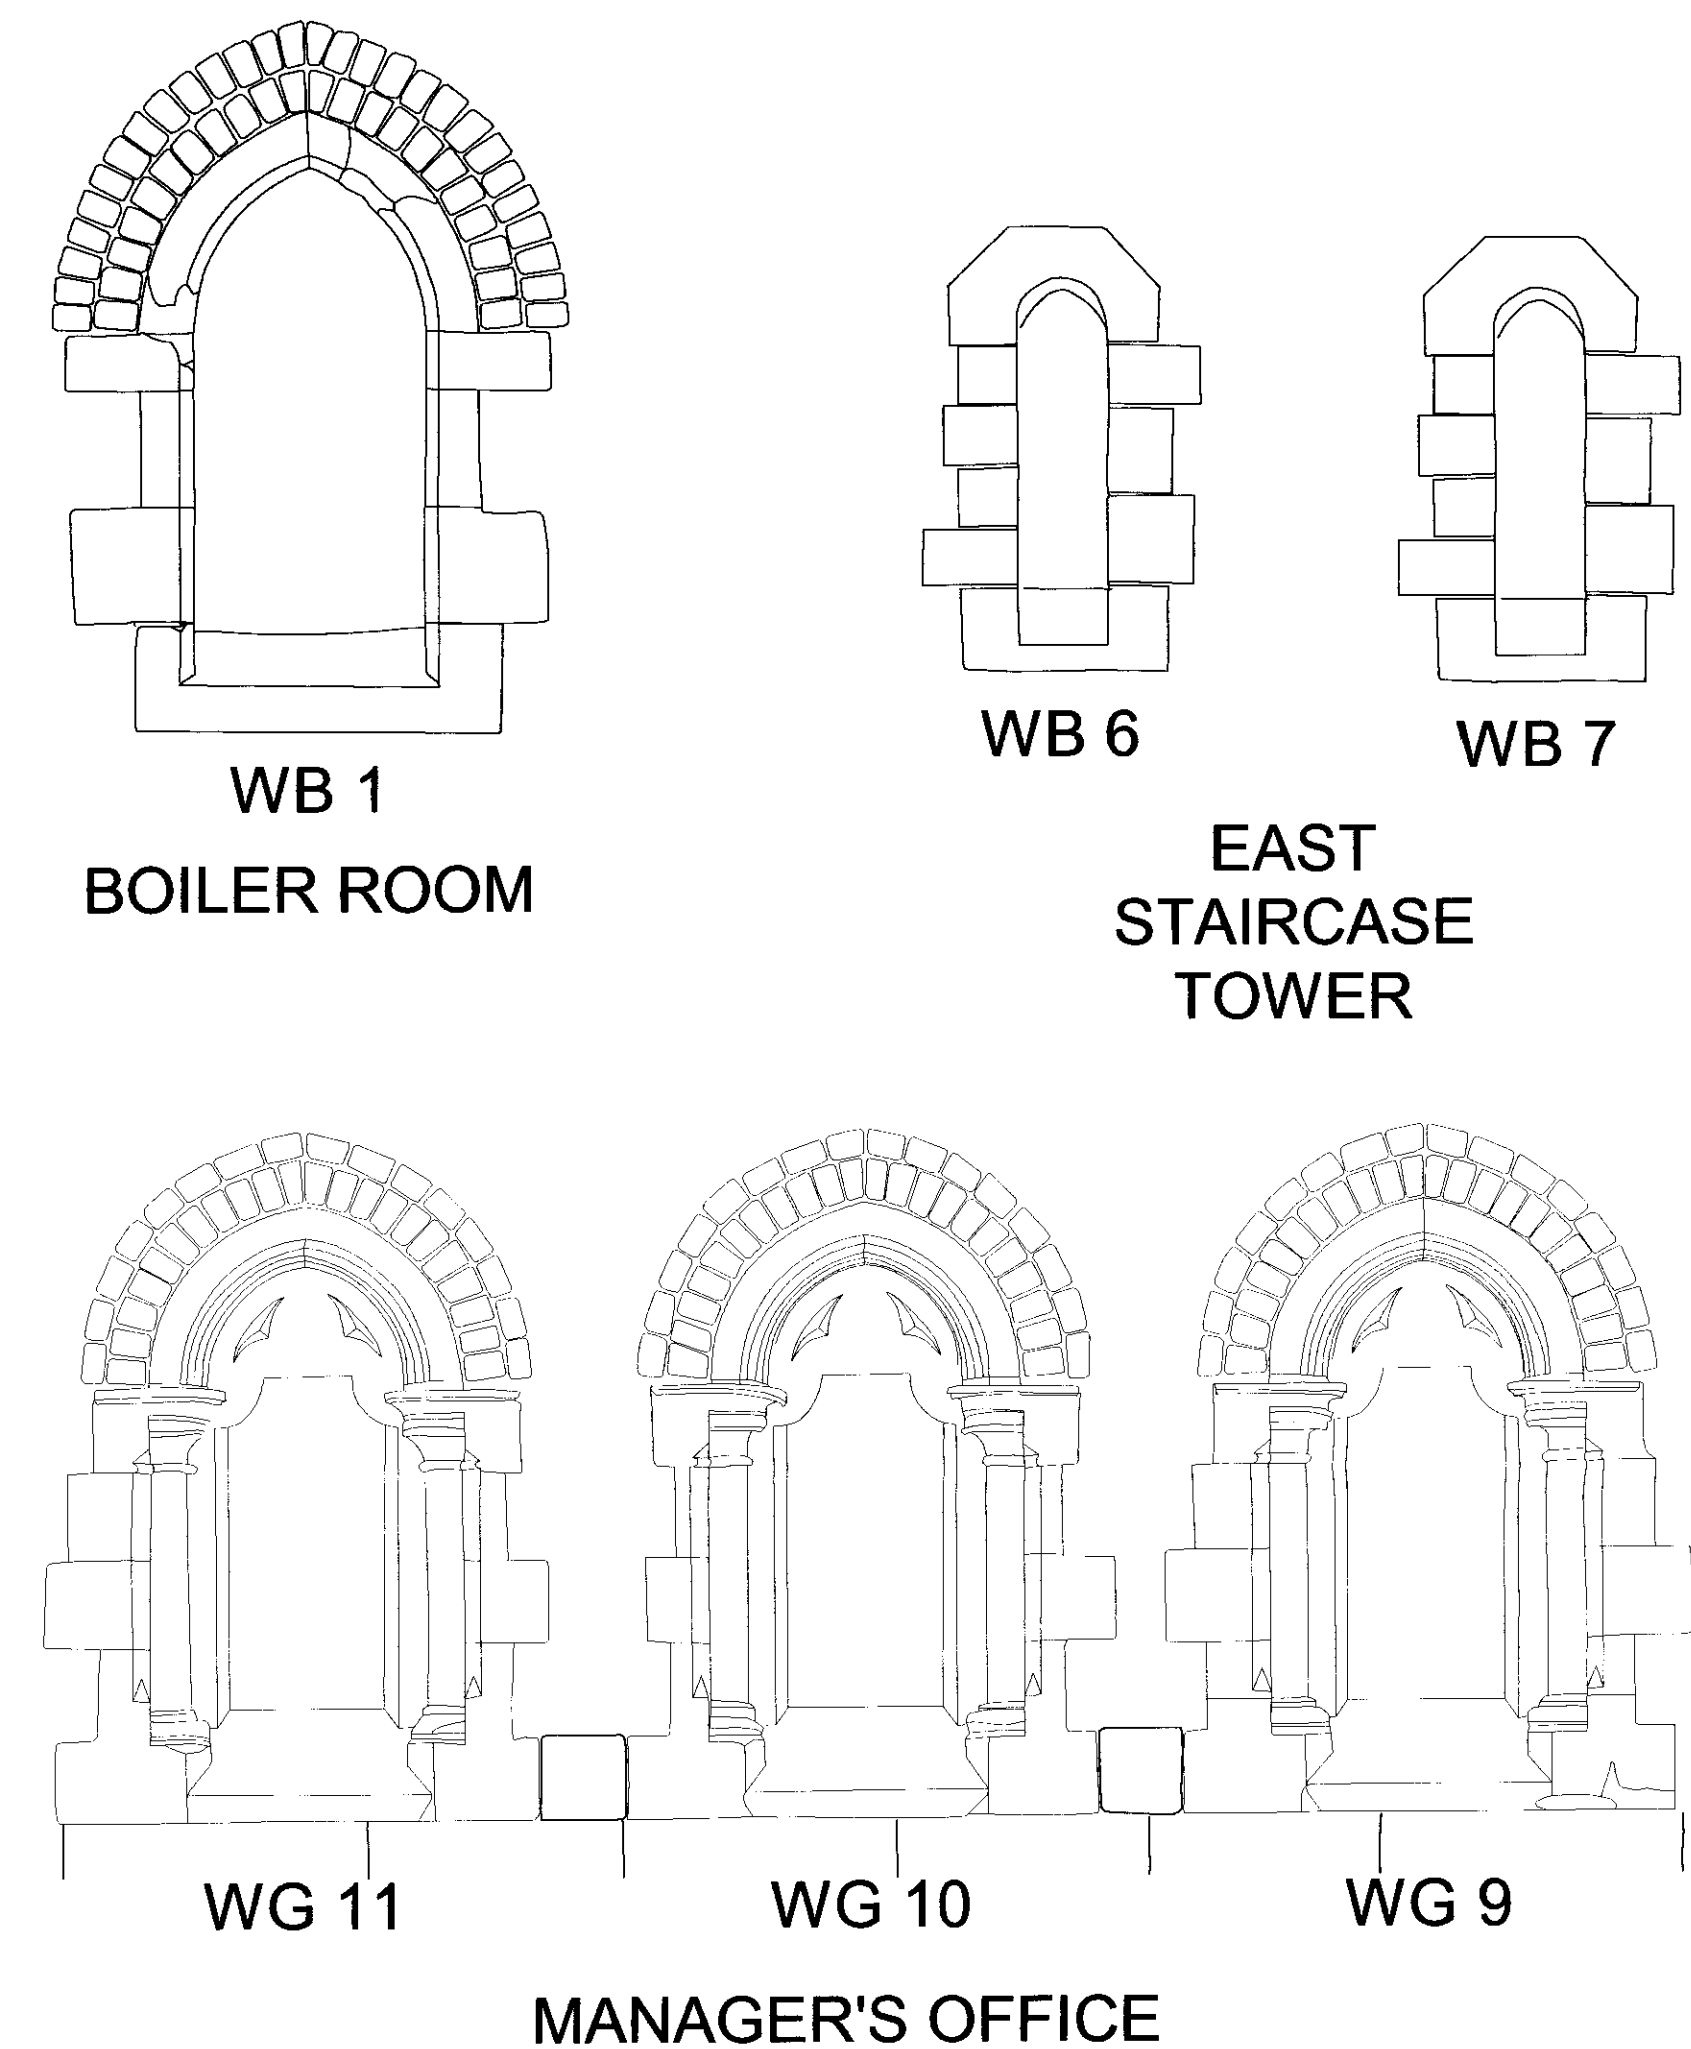

ST STEPHENS, ROSSLYN HILL, LONDON NW3

Drawing
**PORCHES, WEST TOWER & NORTH TRANSEPT
WINDOW STONE SURROUNDS (EXT)**

Scale 1:20 @ A1
Drawn ELP
Date OCT 06

Drawing number 2828 / 184
Rev

Client
ST STEPHENS RESTORATION & PRESERVATION TRUST

ARP ANTHONY RICHARDSON AND PARTNERS
ARCHITECTS AND QUANTITY SURVEYORS
31 OVAL ROAD LONDON NW1 7EA 0171 885 0966 16 MAR 2007

This drawing is the property of ARP Anthony Richardson & Partners Ltd.
Copyright is reserved on this and the drawing is issued on the condition
that it is not copied, reproduced, retained or disclosed to any unauthorised
person either wholly or in part without the written consent of the Company.