


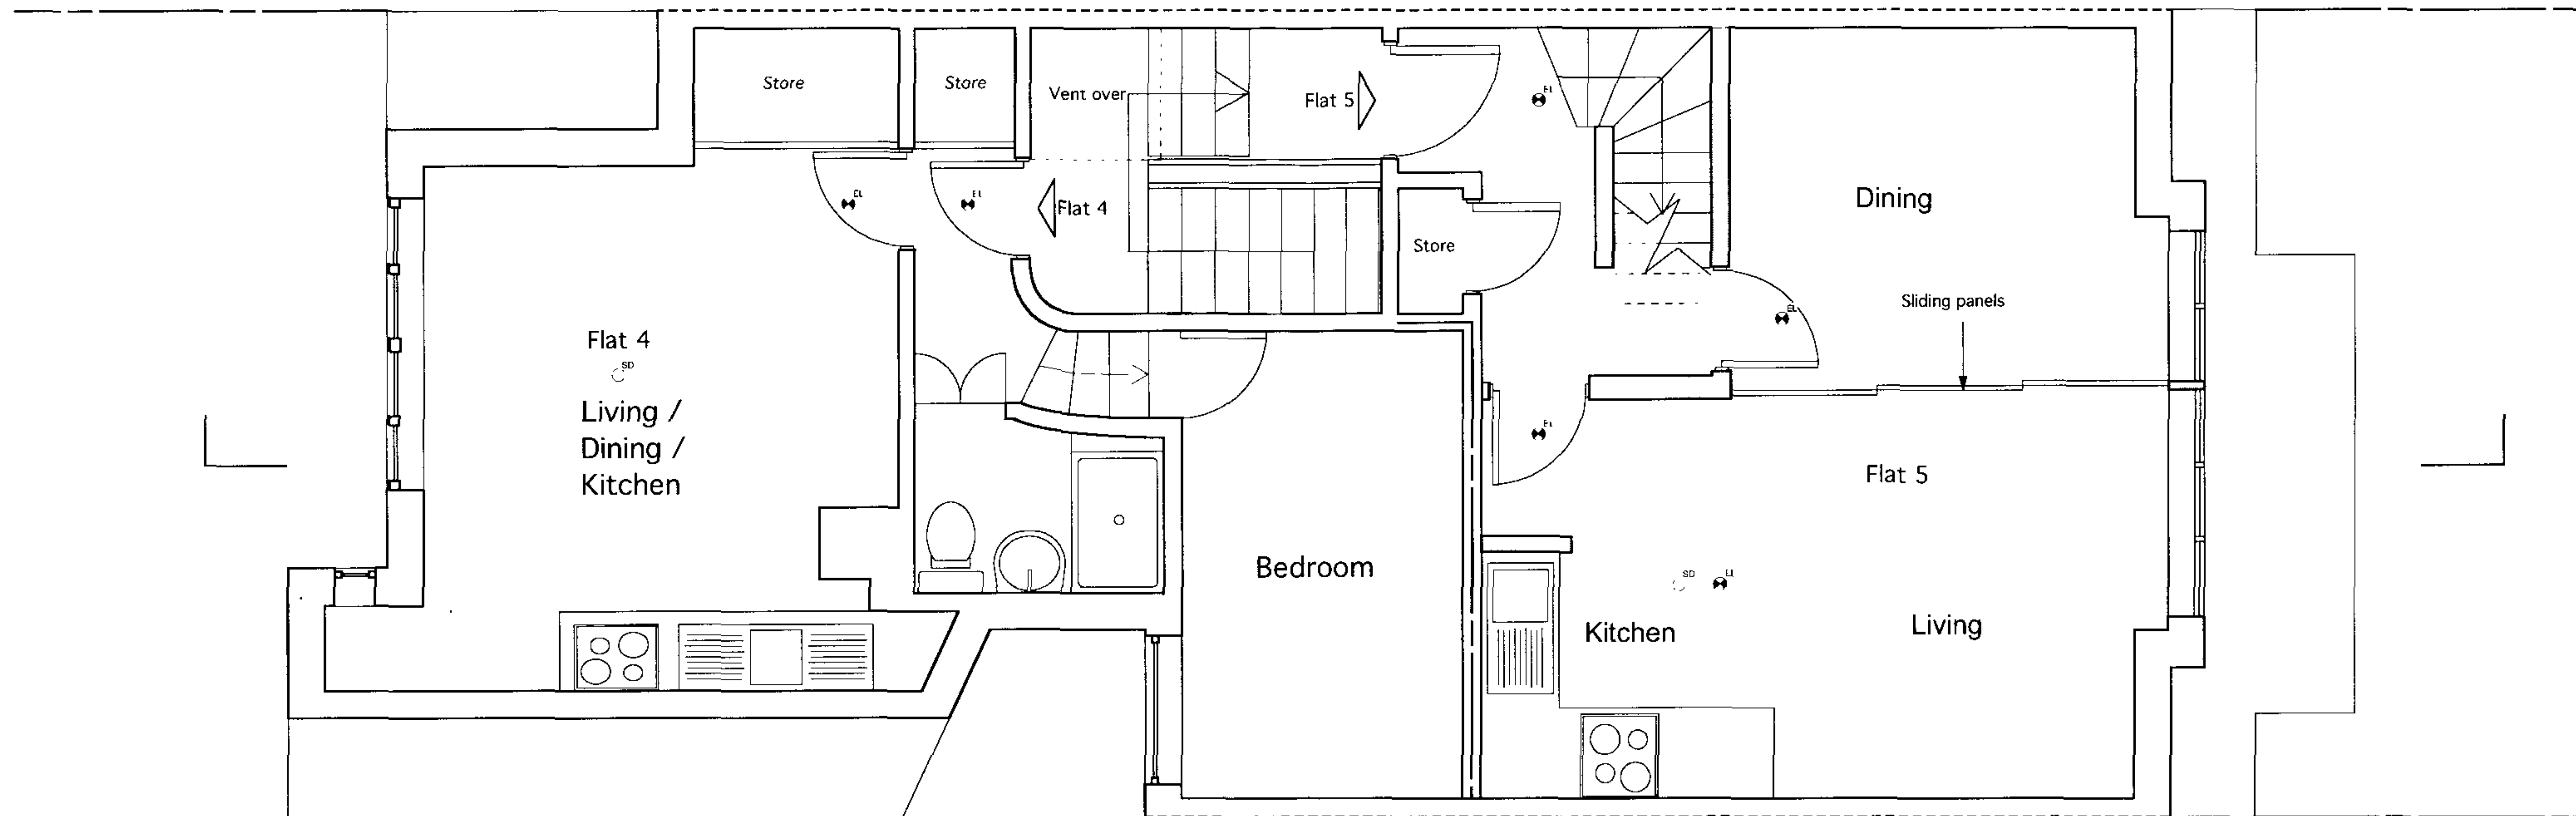

PROPOSED SECOND FLOOR PLAN
FLATS 4 AND 5
SCALE 1:50

RECEIVED
28 MAR 2007

General Notes
Do not scale from this drawing
All dimensions to be verified on site
To be read in conjunction with all relevant documents
In the event of discrepancy notify the Architect immediately
This document is copyright of Hugh Cullum Architects Ltd

Issued For:
F - Feasibility D - Design P - Permissions
S - Scheme T - Tender C - Construction Z - Information

Heat Sensor
Smoke Detector
Emergency light

Outline of existing basement
New Structure

Areas
Flat 1 - 156.5m² - 3 Bed
Flat 2 - 29.1m² - Studio
Flat 3 - 40.5m² - 1 Bed
Flat 4 - 31.4m² - 1 Bed
Flat 5 - 53.7m² - 1 Bed

For information only 16 03 2006/CP

HUGH CULLUM
ARCHITECTS LTD
Bloomsbury Design
61b Judd Street
London WC1H 9QT
t 020 7383 7647
f 020 7387 7645
mail@hughcullum.com

33 Glenmore Road
London NW3
Proposed
Second Floor Plan
1:50@A3 November 2006
GM033.P.114