FOR THE PURPOSES OF PLANNING CONSENT THE FOLLOWING APPLIES TO ANY COPY OF THIS DRAWING MADE BY THE LOCAL AUTHORITY: THIS COPY HAS BEEN MADE BY AND WITH THE AUTHORITY OF THE PERSON REQUIRED TO MAKE THE PLAN AND DRAWING OPEN TO PUBLIC INSPECTION PURSUANT TO SECTION 47 OF THE COPYRIGHT, DESIGNS AND PATENTS ACT 1988, UNLESS THAT ACT PROVIDES A RELEVANT EXEMPTION TO COPYRIGHT. THE COPY MUST NOT BE COPIED WITHOUT THE PRIOR PERMISSION OF THE COPYRIGHT OWNER. IF ANY COPY IS MADE UNDER THE AUTHORITY ONLY THE WHOLE DRAWING INCLUDING THE COPYRIGHT HOLDER'S NAME AND THIS NOTICE, IS TO BE COPIED.

THIS DRAWING AND CAD DATA THEREIN IS PROTECTED BY

COPYRIGHT

AND MUST NOT BE COPIED OR REPRODUCED

WITHOUT THE WRITTEN CONSENT OF OLG ARCHITECTS


USE FIGURED DIMENSIONS ONLY.

ALL DIMENSIONS AND SIZES ARE TO BE CHECKED ON SITE

AND ANY DISCREPANCIES REPORTED TO THE ARCHITECT


PRIOR TO INITIATION OF ANY WORKS.

NO DIMENSIONS ARE TO BE SCALED FROM THIS DRAWING.

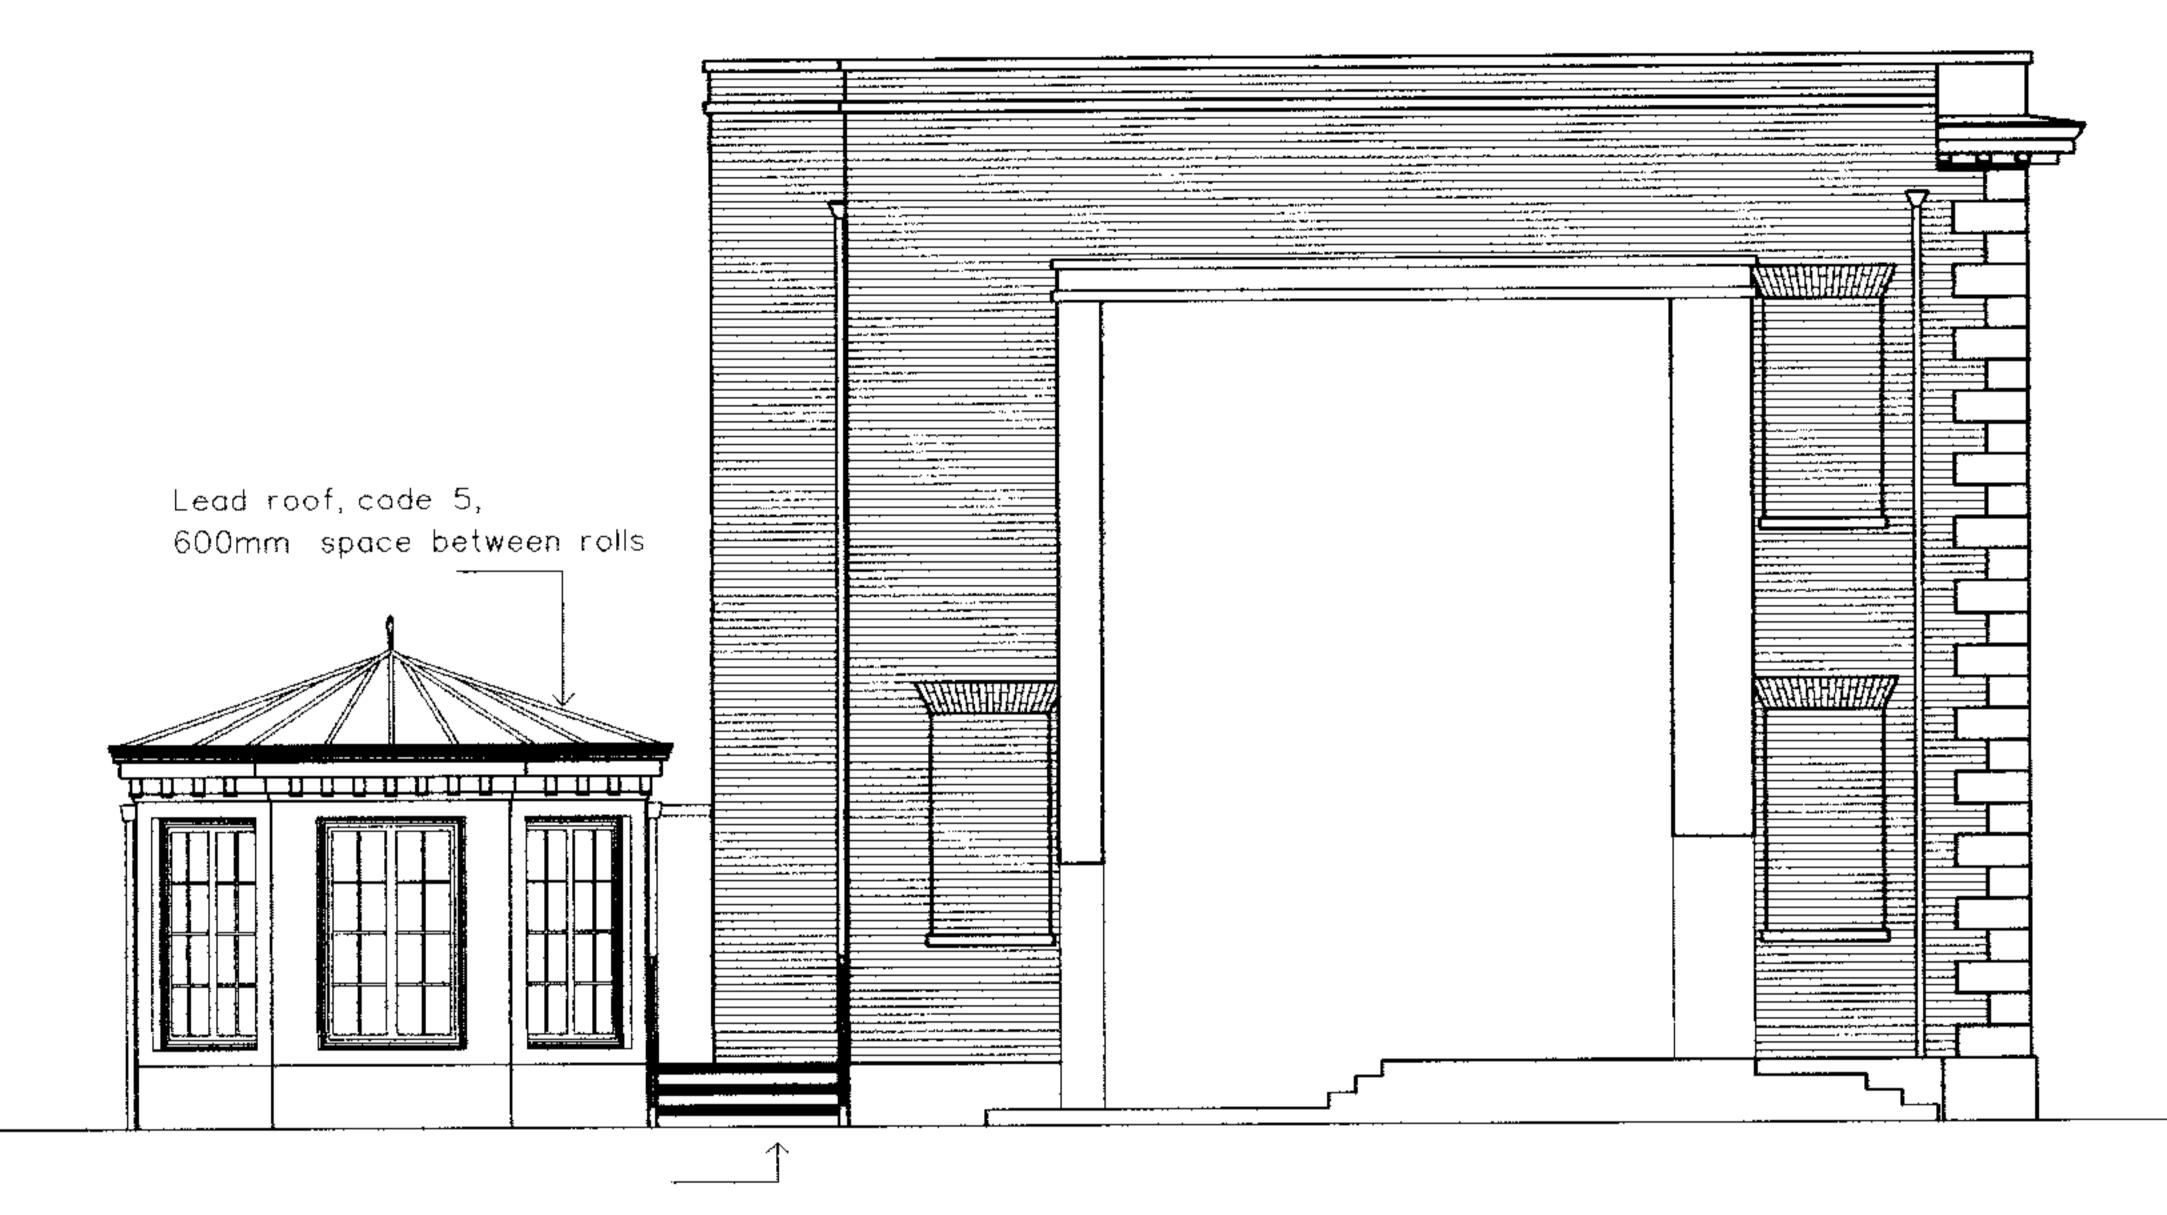



External steps to be full deck width & to have 100mm open risers for ventilation of Condenser Unit located below deck

North-West Elevation

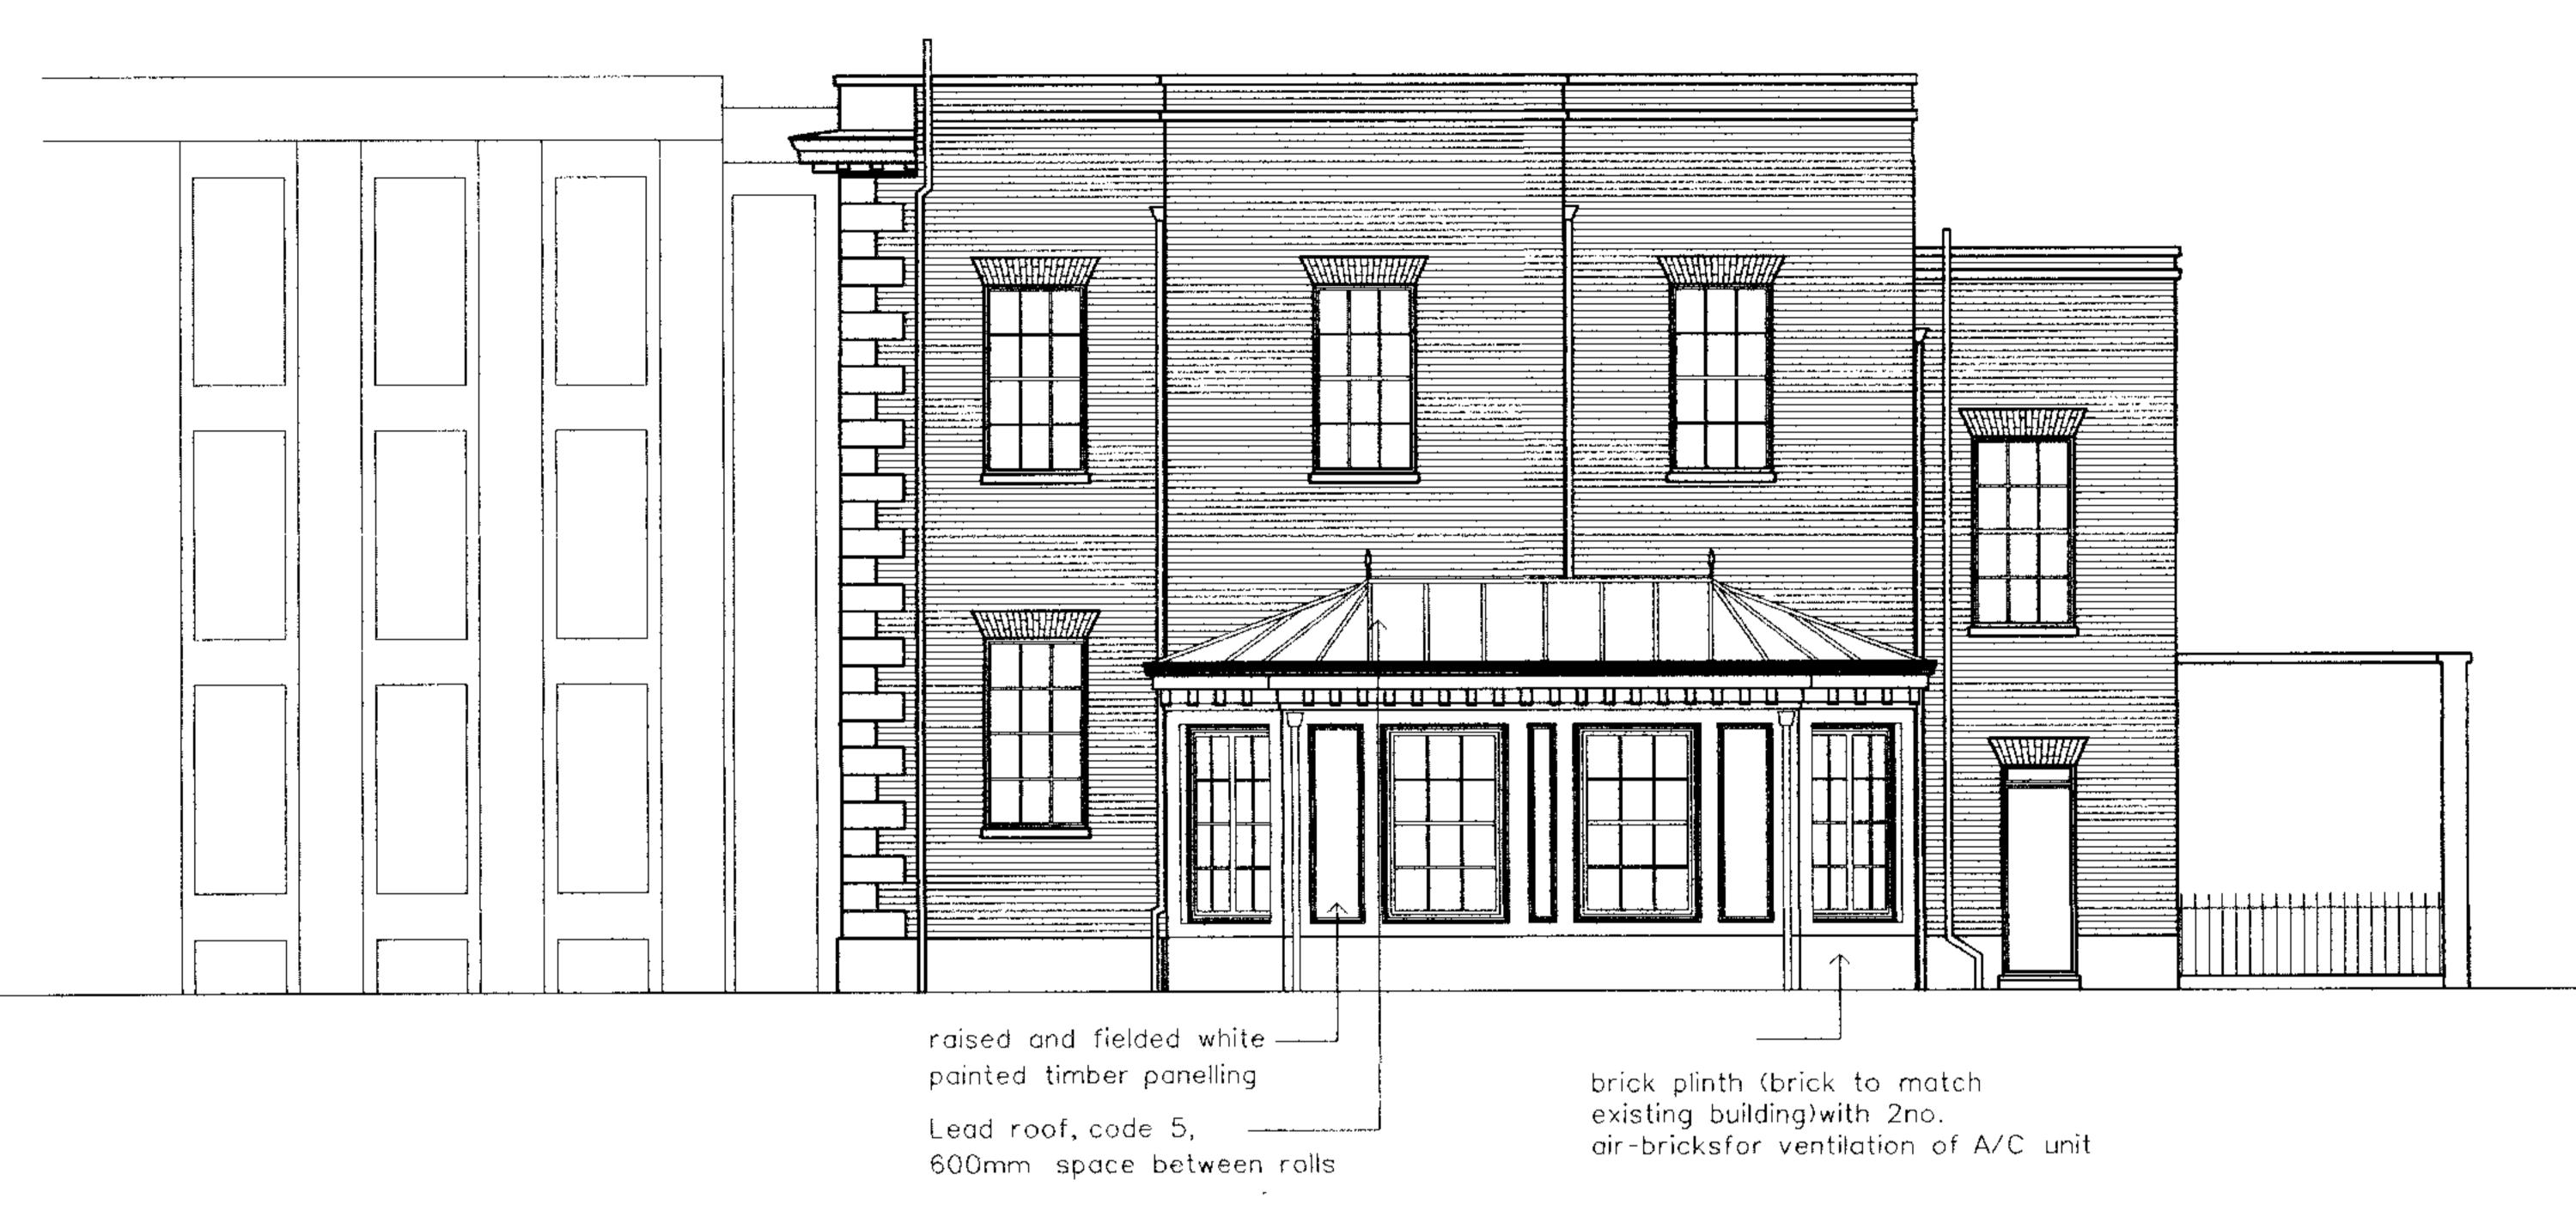

North-East Elevation

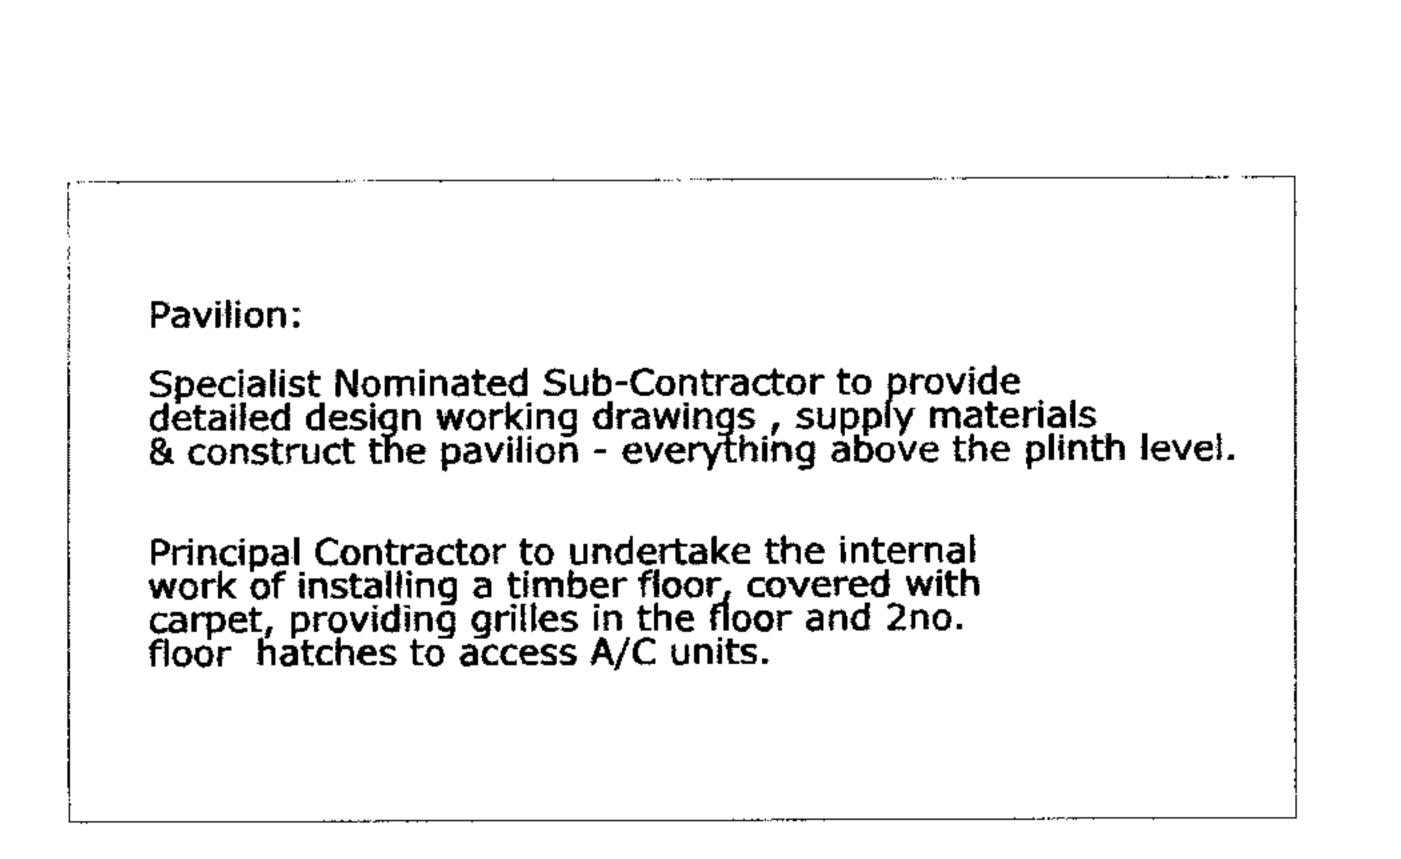

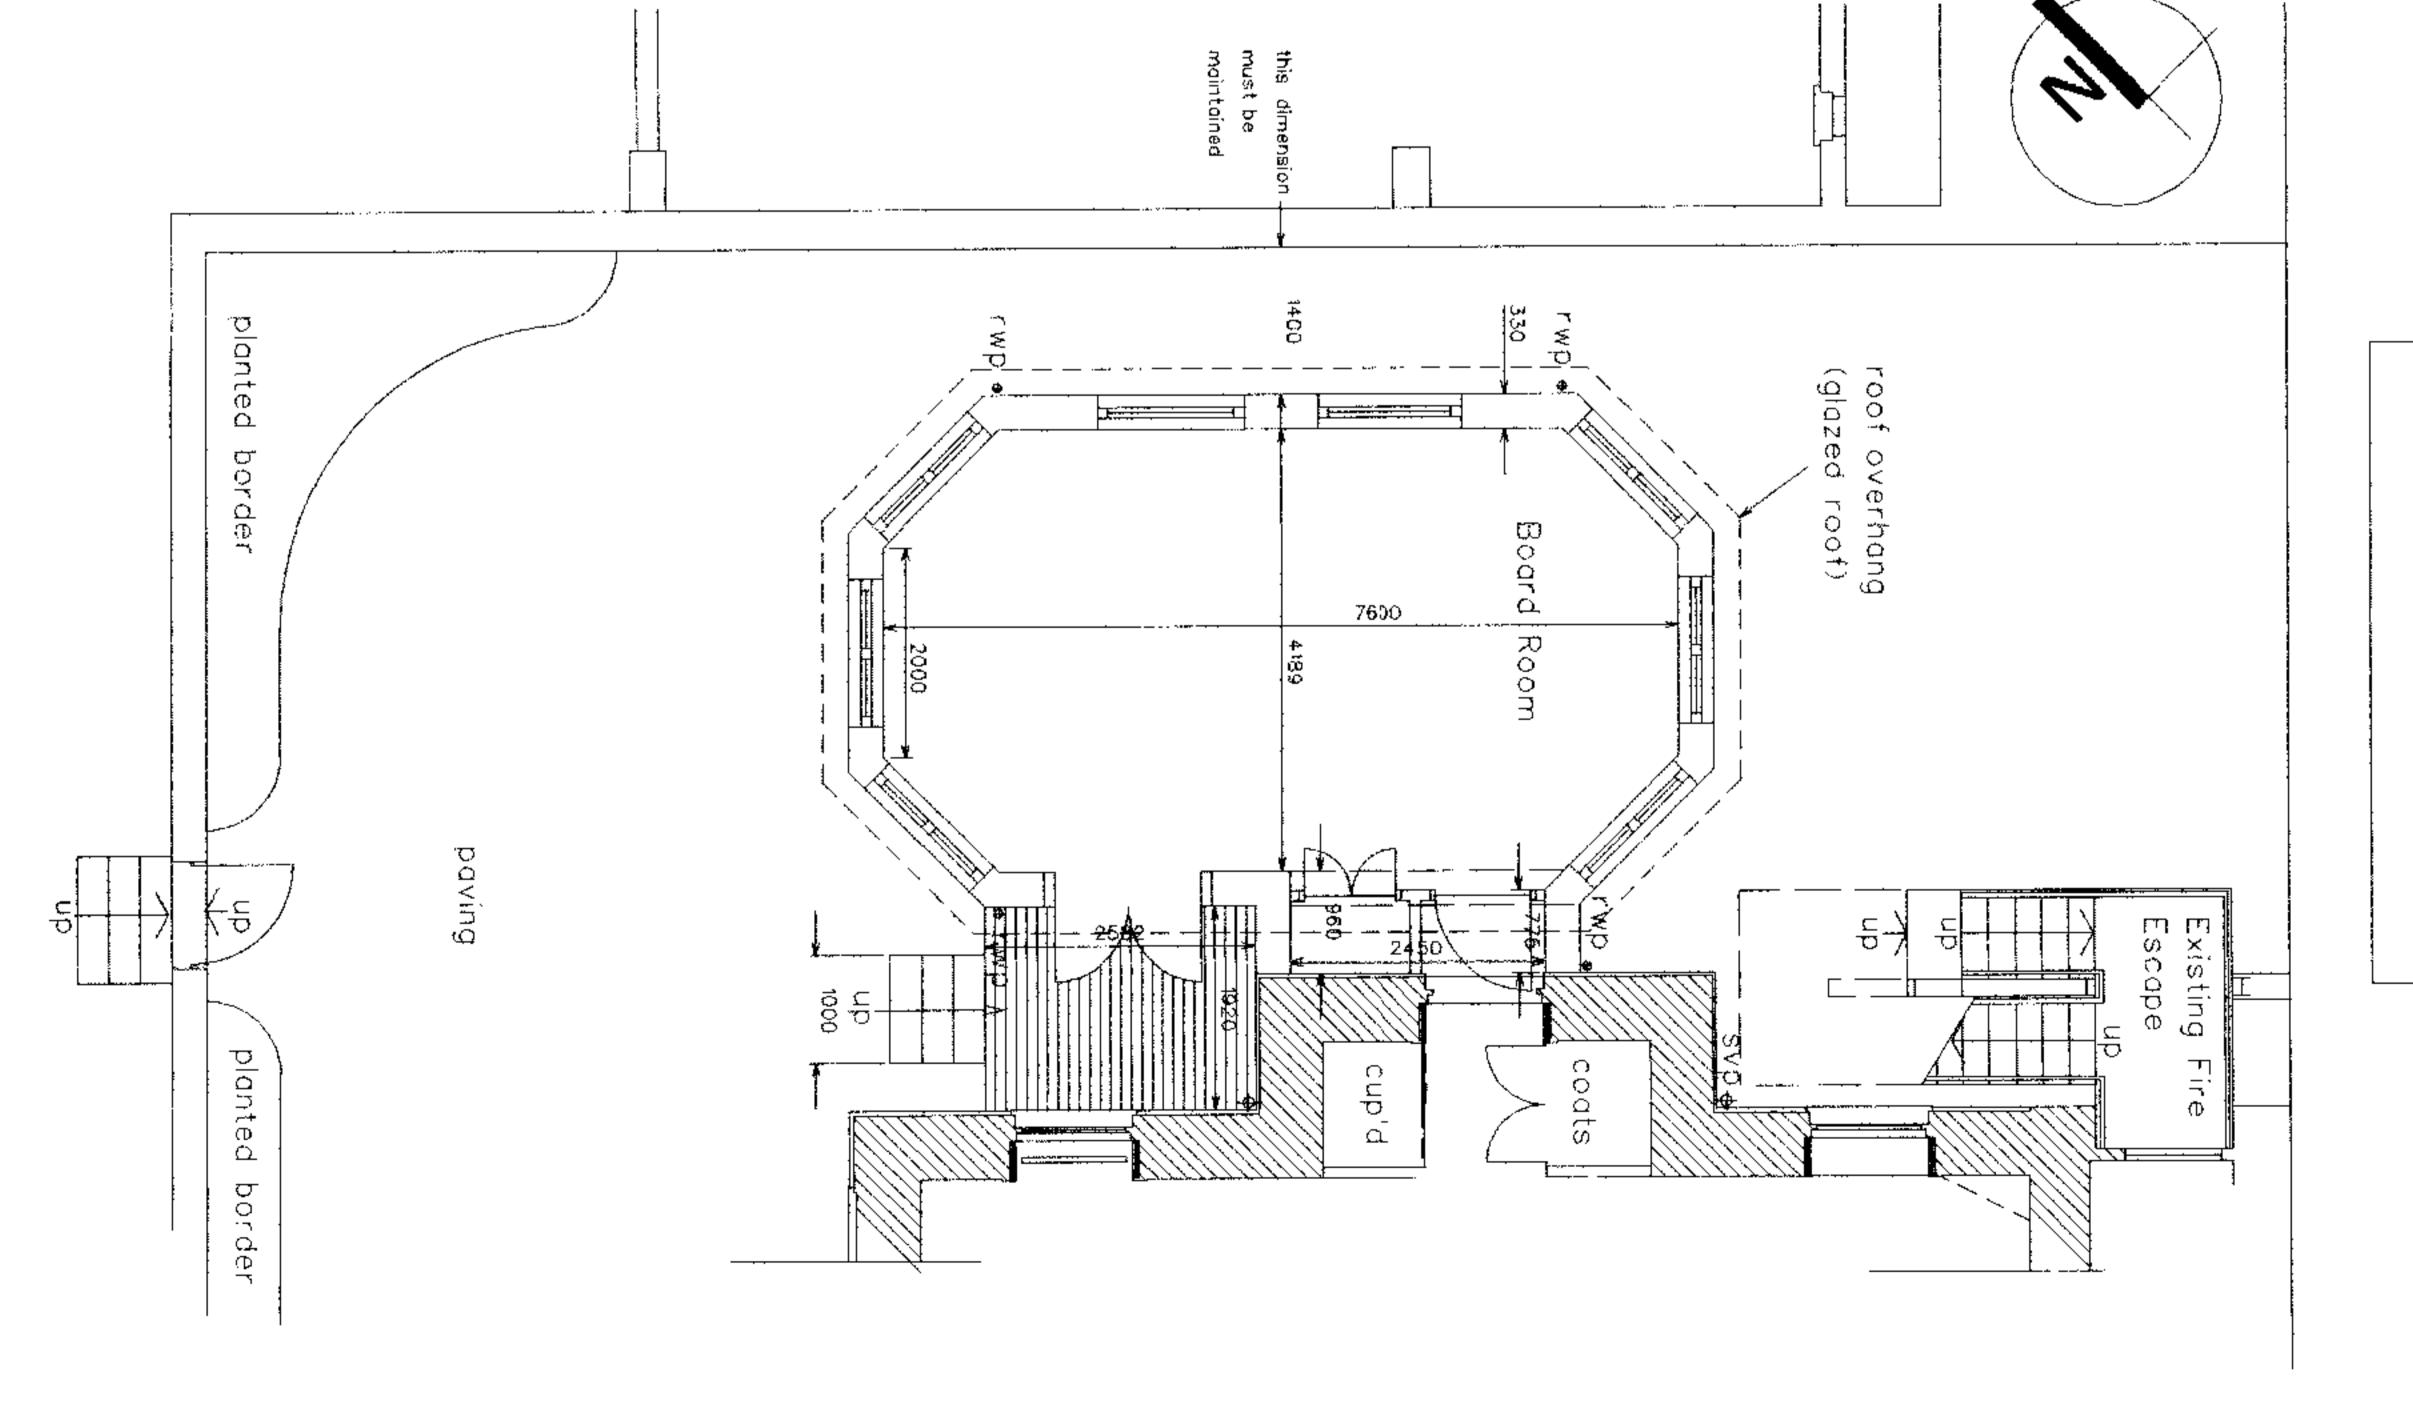

Pavilion's Details:

For plinth & deck details and floor construction, refer to Dwg. No. P(--)214.

For suspended ceiling below glass roof, refer to Dwg.No. P(--)208.

For description of materials used for the deck & steps refer to Schedule of Works.

The Bedford Estate Office

29a Montague Street

London WC1

Proposed Pavilion

Sheet 1

Status Tender

Date Sheet By 26/01/07 GLD

Code Drawing Number Rev

Scale & Size

1:100

Omber Code Drawing Number
P(--) 209

DLG Architects
11-29 Fashion Street
London F1 6P7

t +44(0)20 7426 3630 f +44(0)20 7426 3631 london@dlgarchitects.com

dlgarchitects.com

