

AREA: 138 sqm, 1481 sq ft

No scaled dimensions to be taken from this drawing. All dimensions to be site checked.

- Key Switch
- 24hr Switched Socket
- High level switched socket outlet
- Twin switched socket outlet
- Switchable fused spur
- Un-switchable fused spur
- Co-Axial cable link
- BT / Fax Point
- Light switch
- Pull cord light switch
- Fire Exit sign 75mm letters
- Fire Exit sign 125mm letters
- Emergency light
- Distribution Board
- Air Conditioning Control Panel
- Security Alarm Panel
- Security Alarm Keypad
- Fire Alarm Control Panel
- Wall Mounted Light
- Existing Partitions
- New Metal Stud Partitions
- Call Point
- Smoke Detector
- Heat Detector
- Relay
- Detector/Sounder
- Beacon

# CONTRACT DOCUMENT

The Employer \_\_\_\_\_

The Contractor \_\_\_\_\_

Witness \_\_\_\_\_ Date \_\_\_\_\_

## AREA SCHEDULE

Ground Floor \_\_\_\_\_

First Floor \_\_\_\_\_

Total \_\_\_\_\_

## Revisions

No.	Note	Date

**Maslen Brennan Henshaw**  
**PLANNERSHIP**  
 Surveyors, Architects and Engineers


88 Church Lane, London NE1 0TB  
 Tel: +44 (0)20 8444 0049 Fax: +44 (0)20 8883 5453  
 Unit 207 Broadford Court Business Centre  
 123/131 Broadford Street Birmingham B12 0NS  
 Tel: +44 (0)121 683 3200 Fax: +44 (0)121 245 9076  
 Email: enquiries@maslen-brennan.co.uk Web: www.maslen-brennan.co.uk




Client: JIMMY LEE

Site: 17 ROSECROFT AVENUE  
 NW3 7QA HAMPSTEAD LONDON



Drawing Title: FLOOR PLAN  
 AS PROPOSED

Scale: 1:25  
 Date: FEBRUARY 2007  
 Drg. No. 6473-101 Rev. B

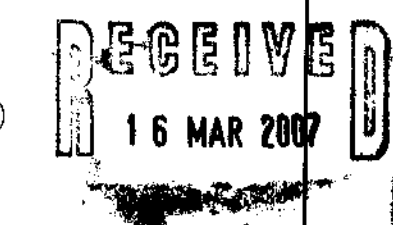


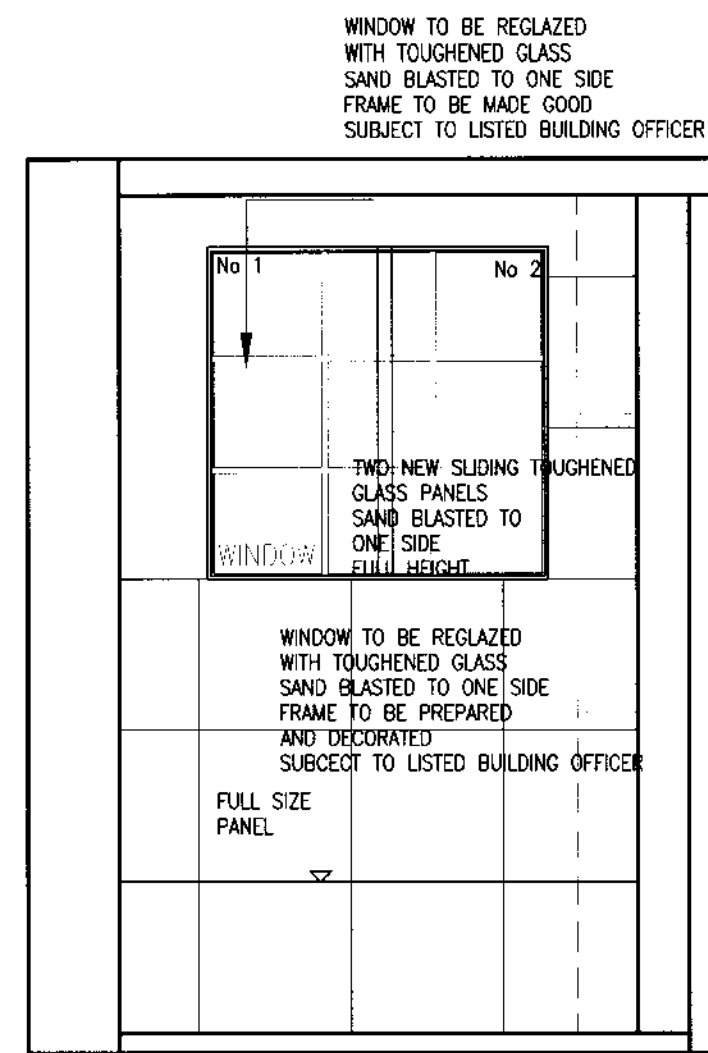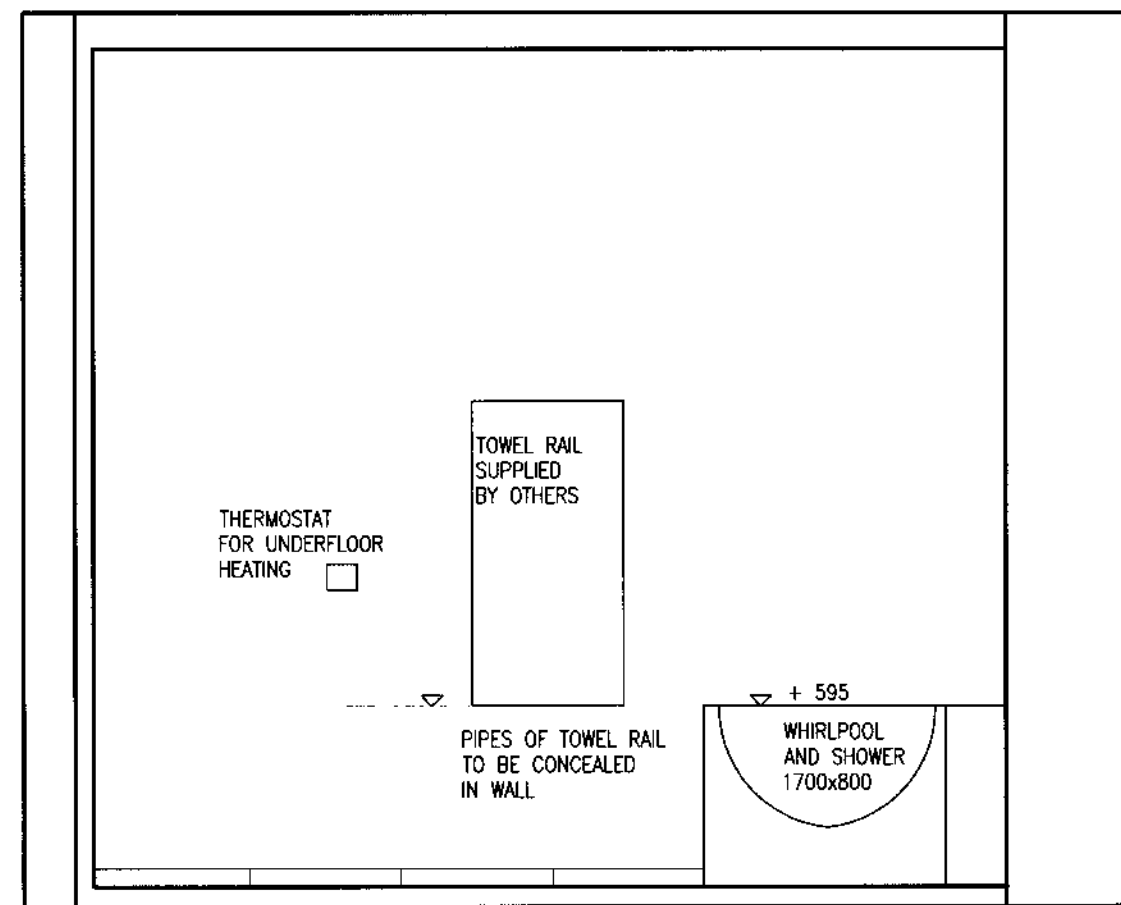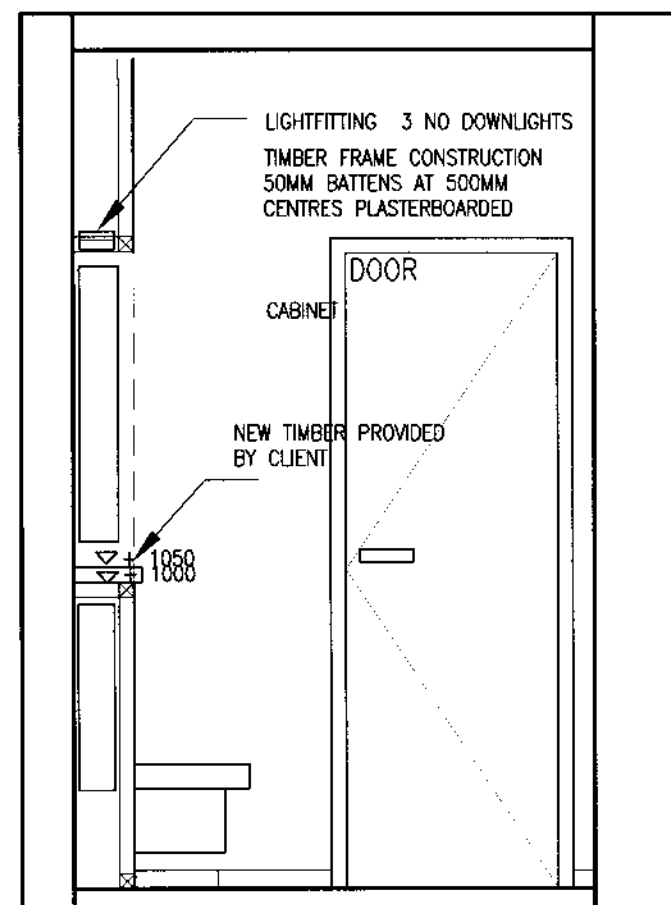

WALL ELEVATIONS

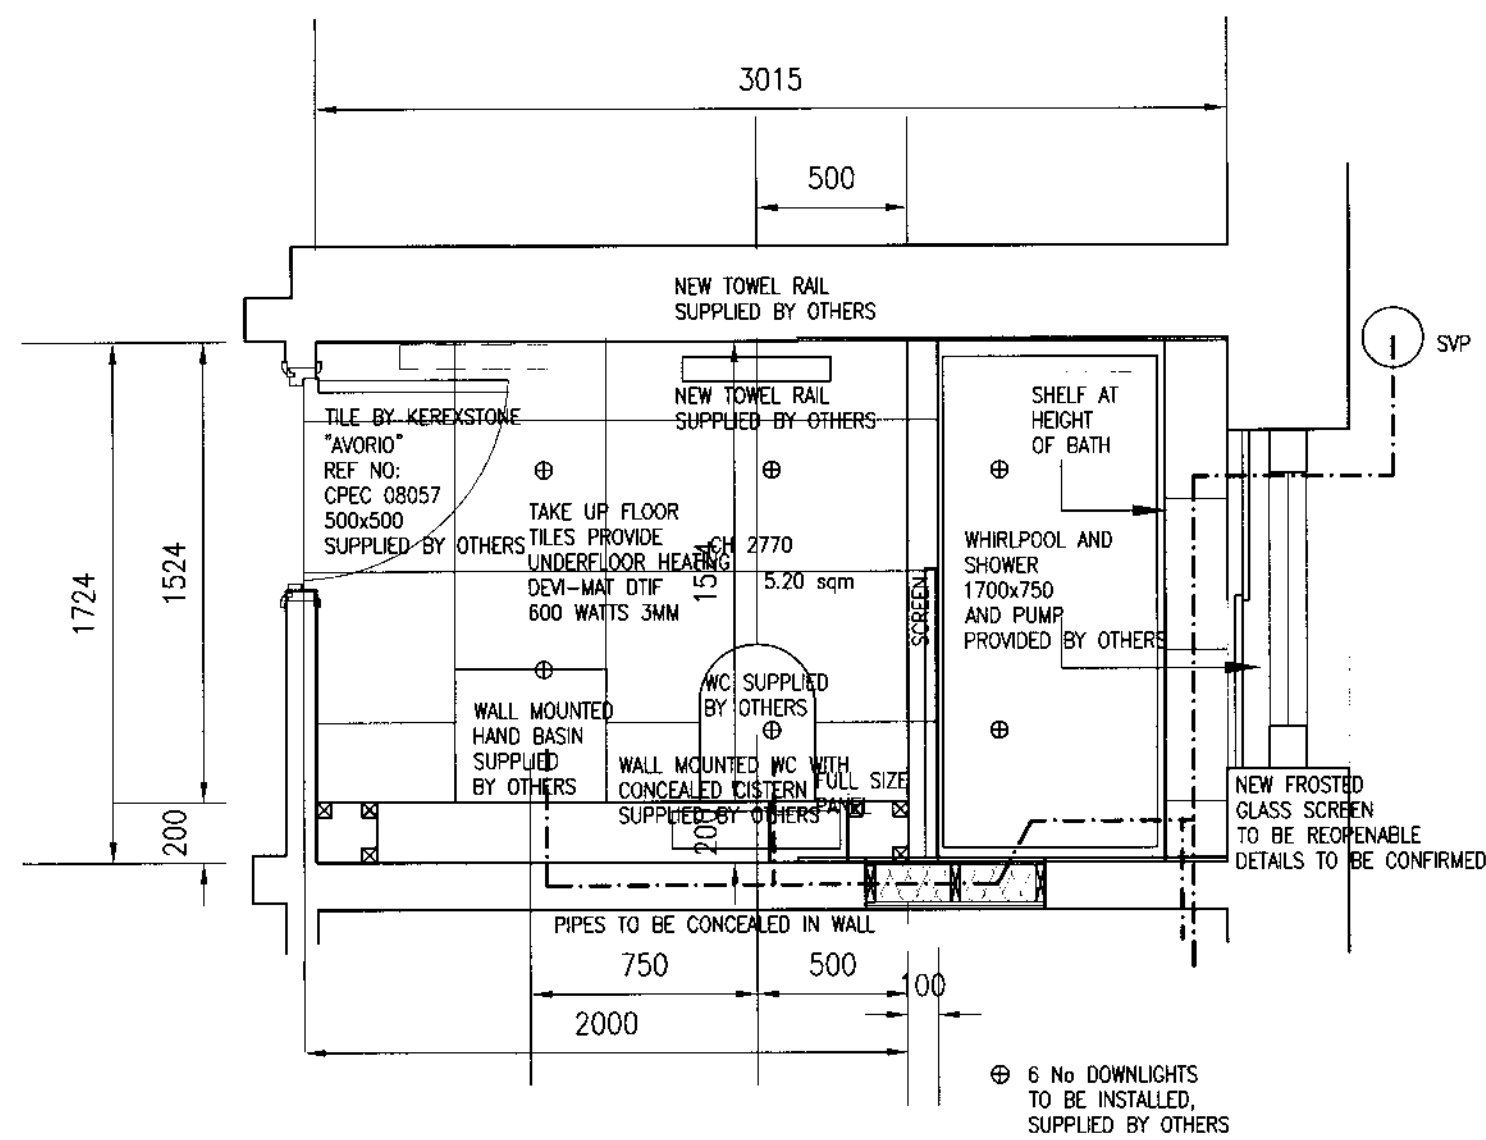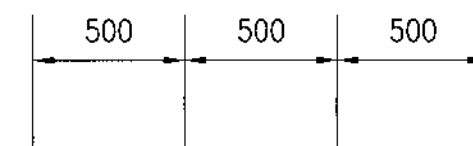

PLAN

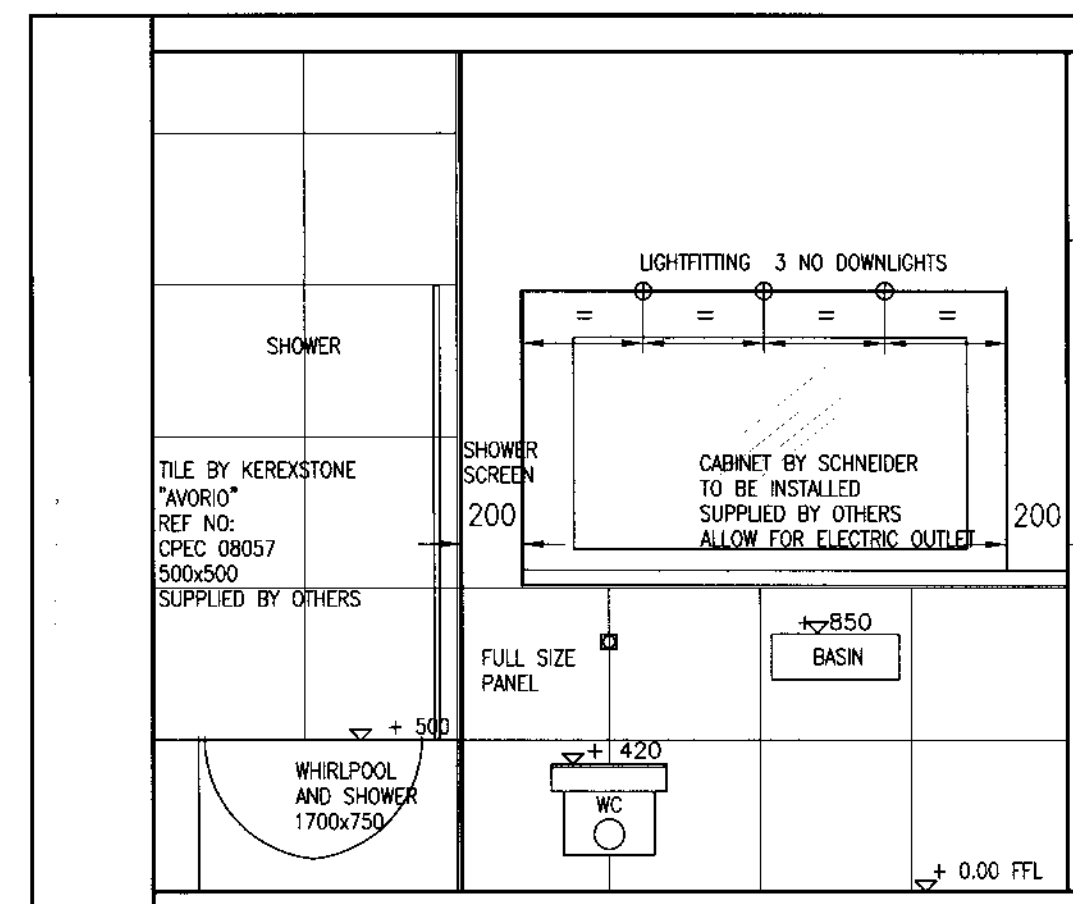

WALL ELEVATION



RECEIVED  
16 MAR 2007



**Maslen Brennan Henshaw**  
PARTNERSHIP  
Surveyors, Architects and Engineers

88 Church Lane, London N2 0TB  
Tel: +44 (0)20 6444 0049 Fax: +44 (0)20 8883 5453  
Unit 207 Bradford Court Business Centre  
123/131 Bradford Street Birmingham B12 0NS  
Tel: +44 (0)121 693 3520 Fax: +44 (0)121 246 9076  
Email: enquiries@maslen-brennan.co.uk Web: www.maslen-brennan.co.uk

Client:  
JIMMY LEE

Site:  
17 ROSECROFT AVENUE  
HAMPSTEAD NW3 7QA LONDON




Drawing Title:  
PLANS AS PROPOSED  
FAMILY BATHROOM

Scale: 1:25

Date: FEBRUARY 2007

Drg. No.  
6473-102

Rev.  
C

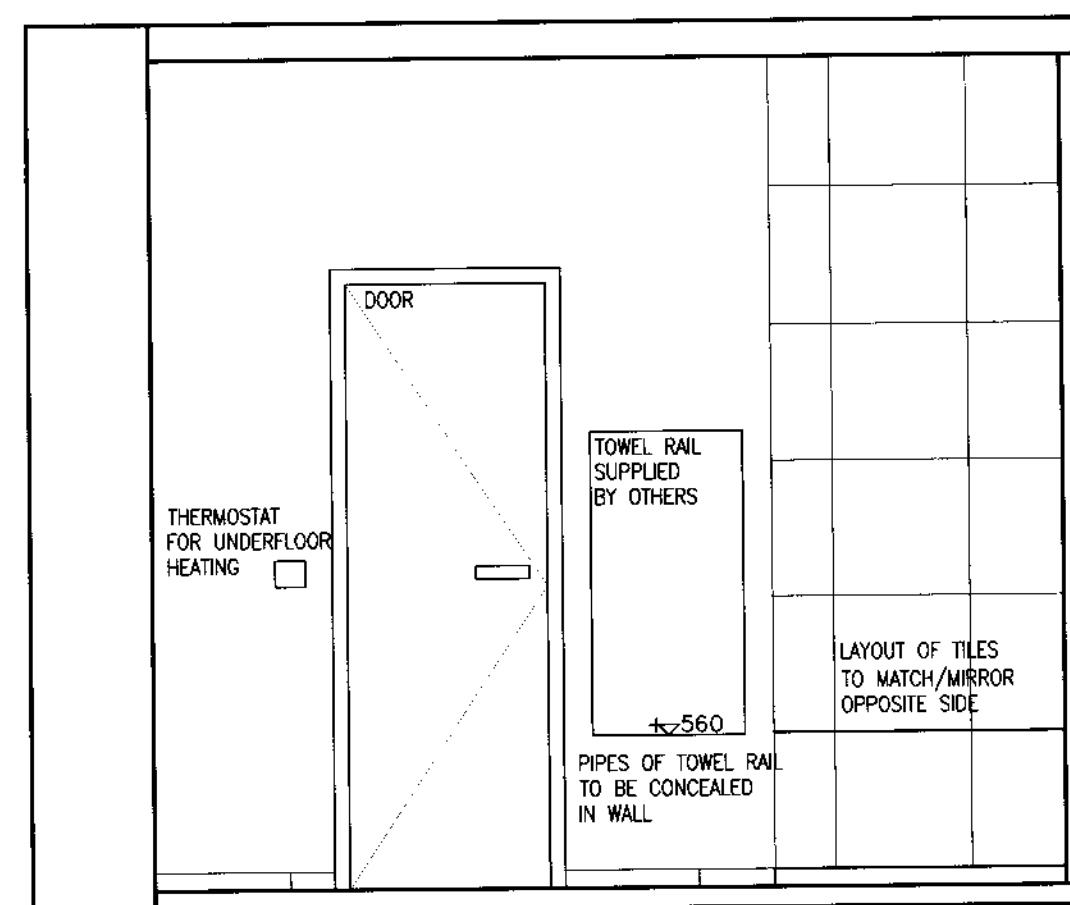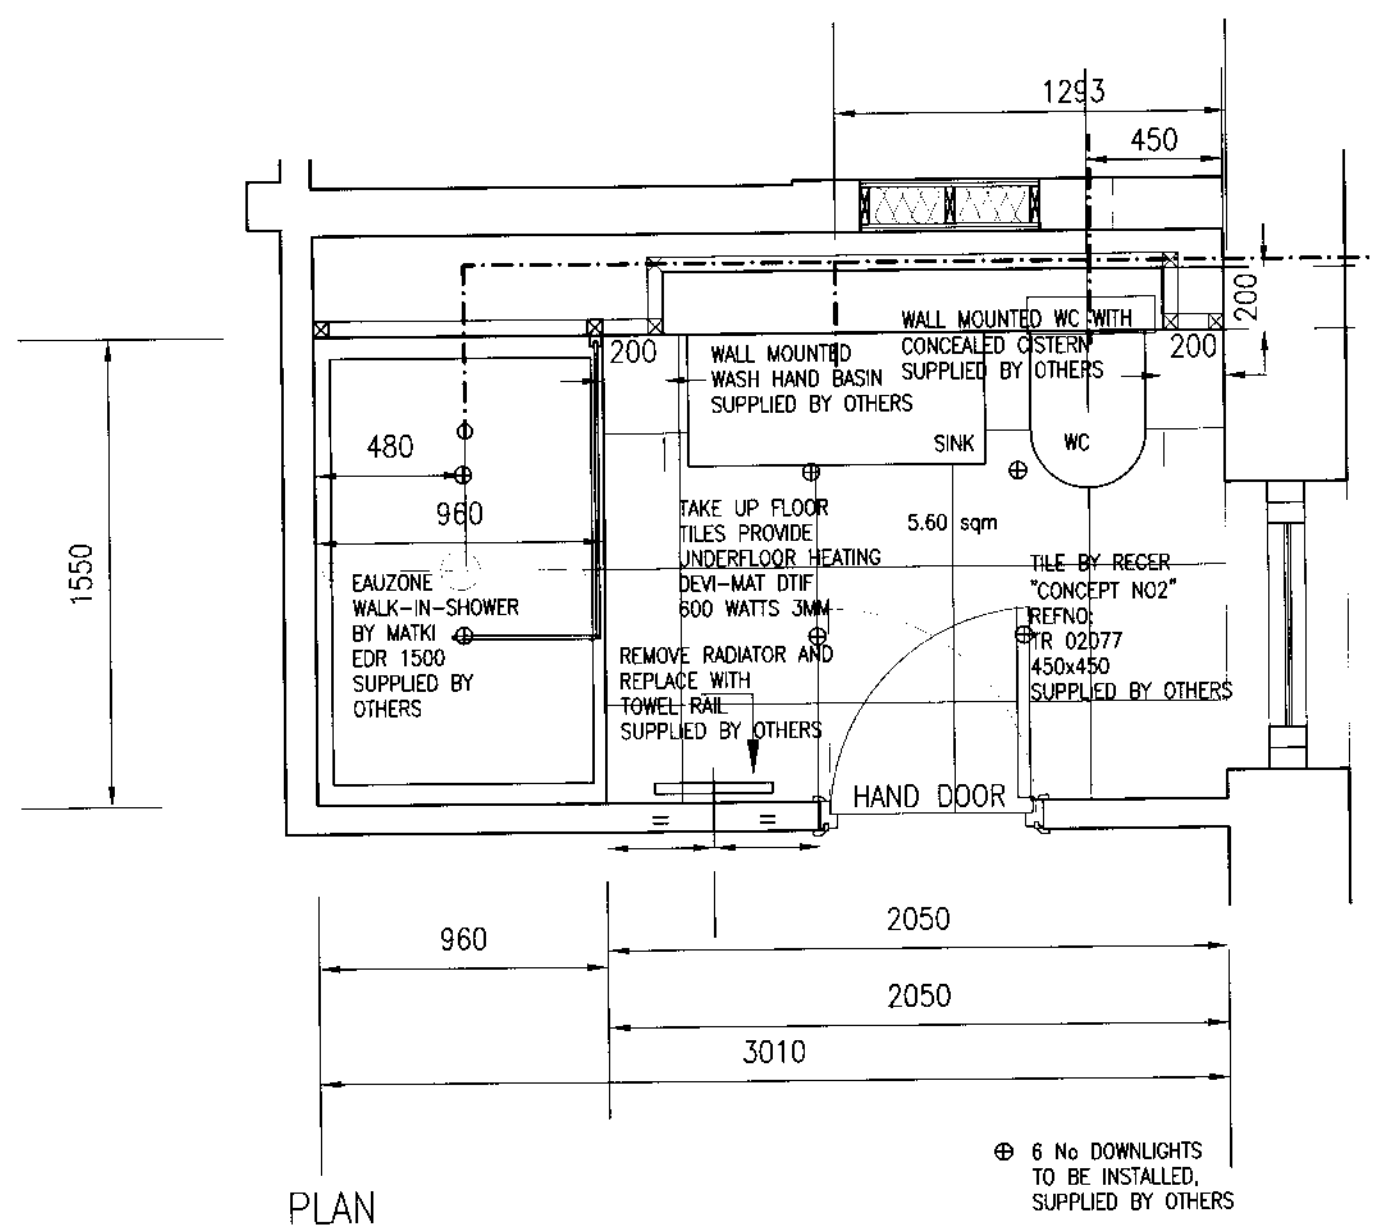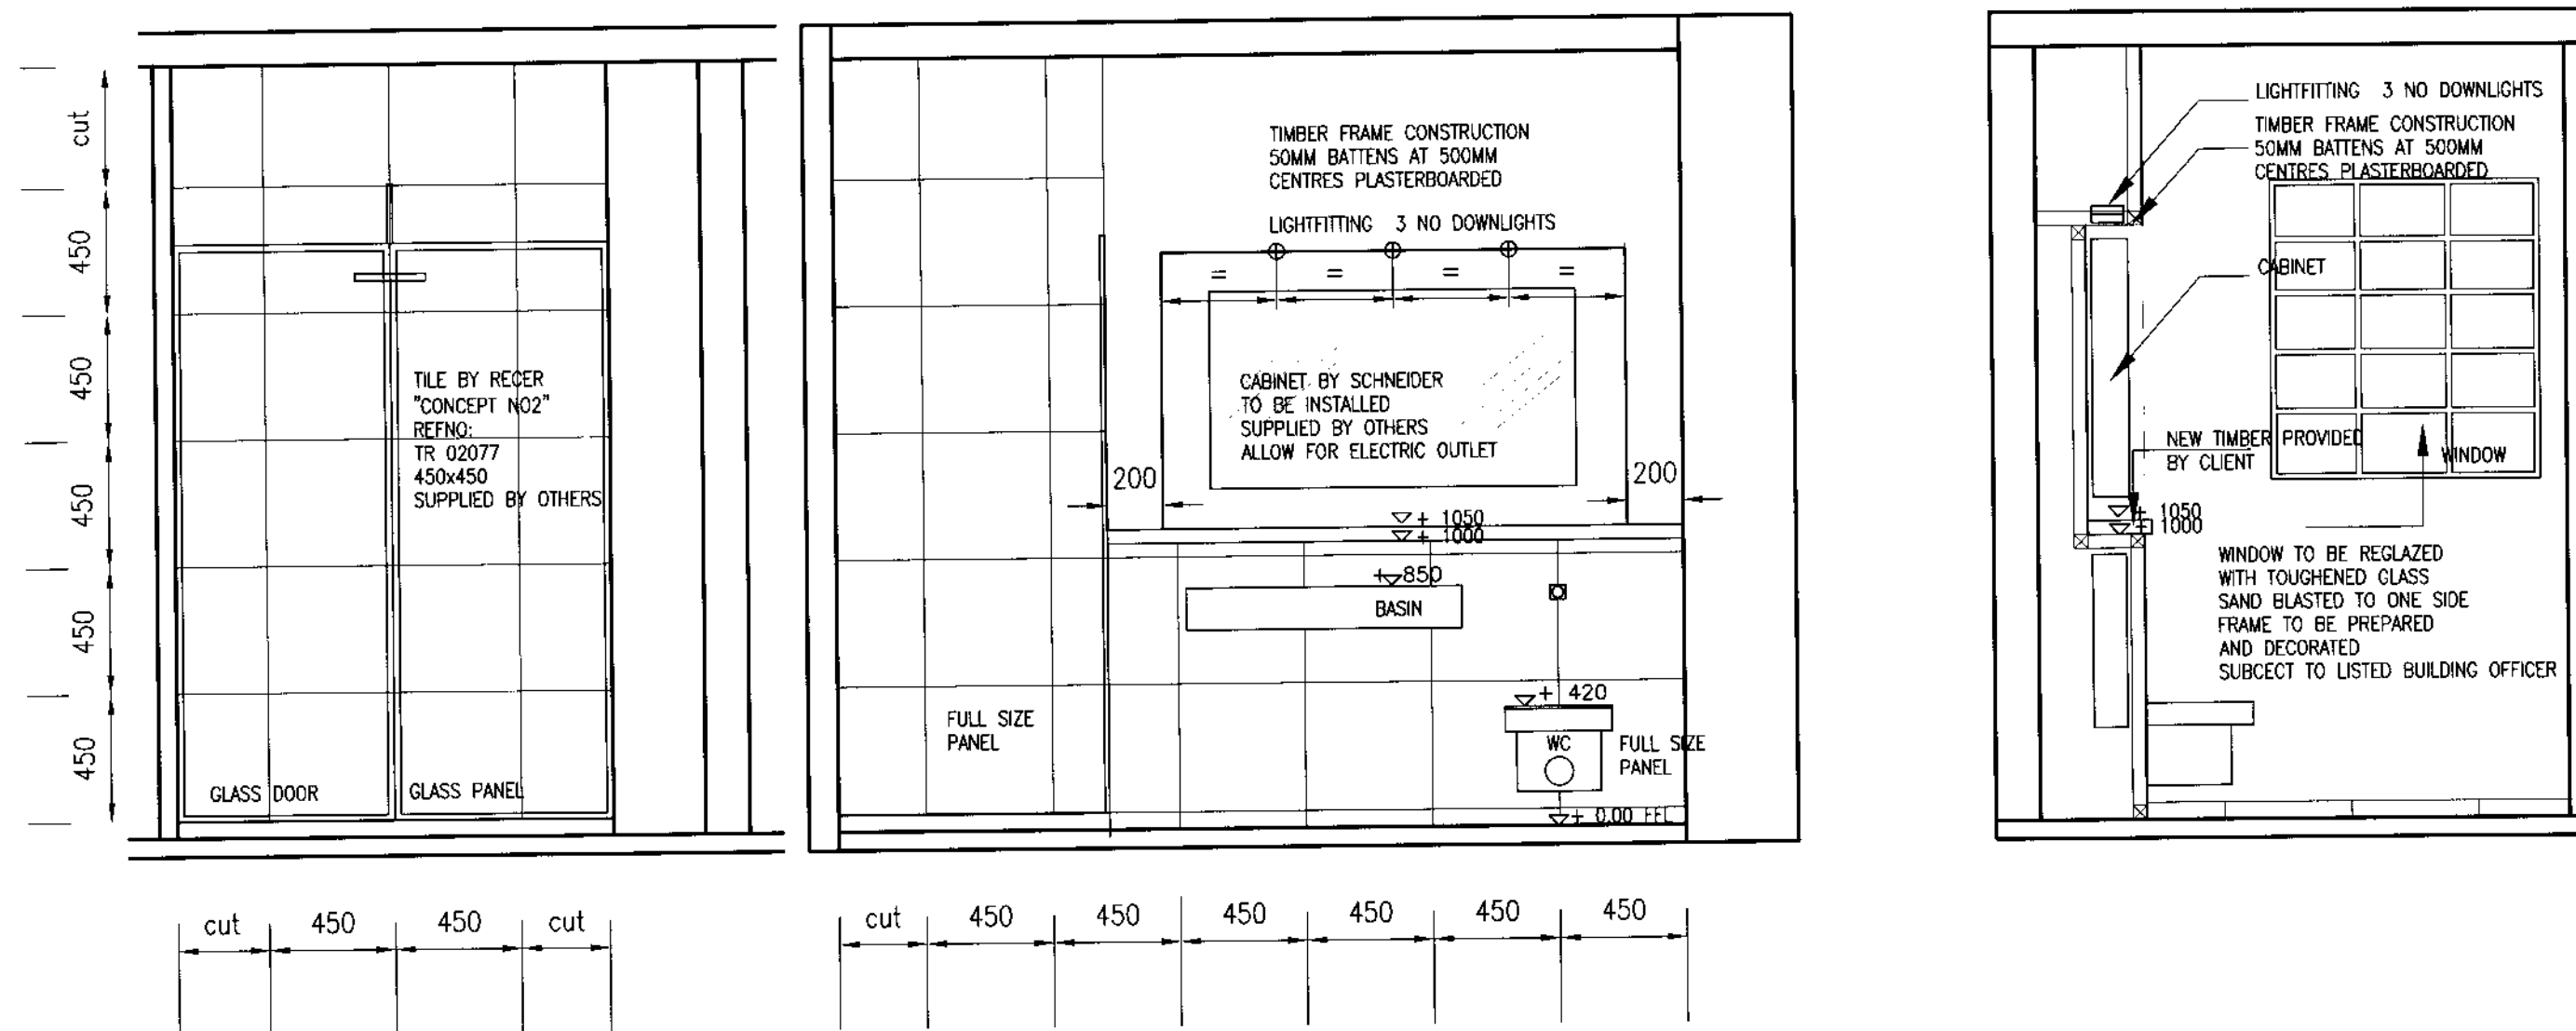

Revisions		
No.	Note	Date



**Maslen Brennan Henshaw**  
PARTNERSHIP  
Surveyors, Architects and Engineers

88 Church Lane, London N2 0TB  
Tel: +44 (0)20 8444 0049 Fax: +44 (0)20 8883 5453  
Unit 207 Bradford Court Business Centre  
123/131 Bradford Street Birmingham B12 0NS  
Tel: +44 (0)121 693 3320 Fax: +44 (0)121 246 9076  
Email: enquiries@maslen-brennan.co.uk Web: www.maslen-brennan.co.uk

Client:  
JIMMY LEE

Site:  
17 ROSECROFT AVENUE  
HAMPSTEAD NW3 7QA LONDON

Drawing Title:  
PLANS AS PROPOSED  
EN-SUITE-BATHROOM

Scale: 1:25

Date: FEBRUARY 2007

Drg. No. 6473-103

Rev.

RECEIVED  
16 MAR 2007