



EXISTING GROUND FLOOR
Scale 1:50

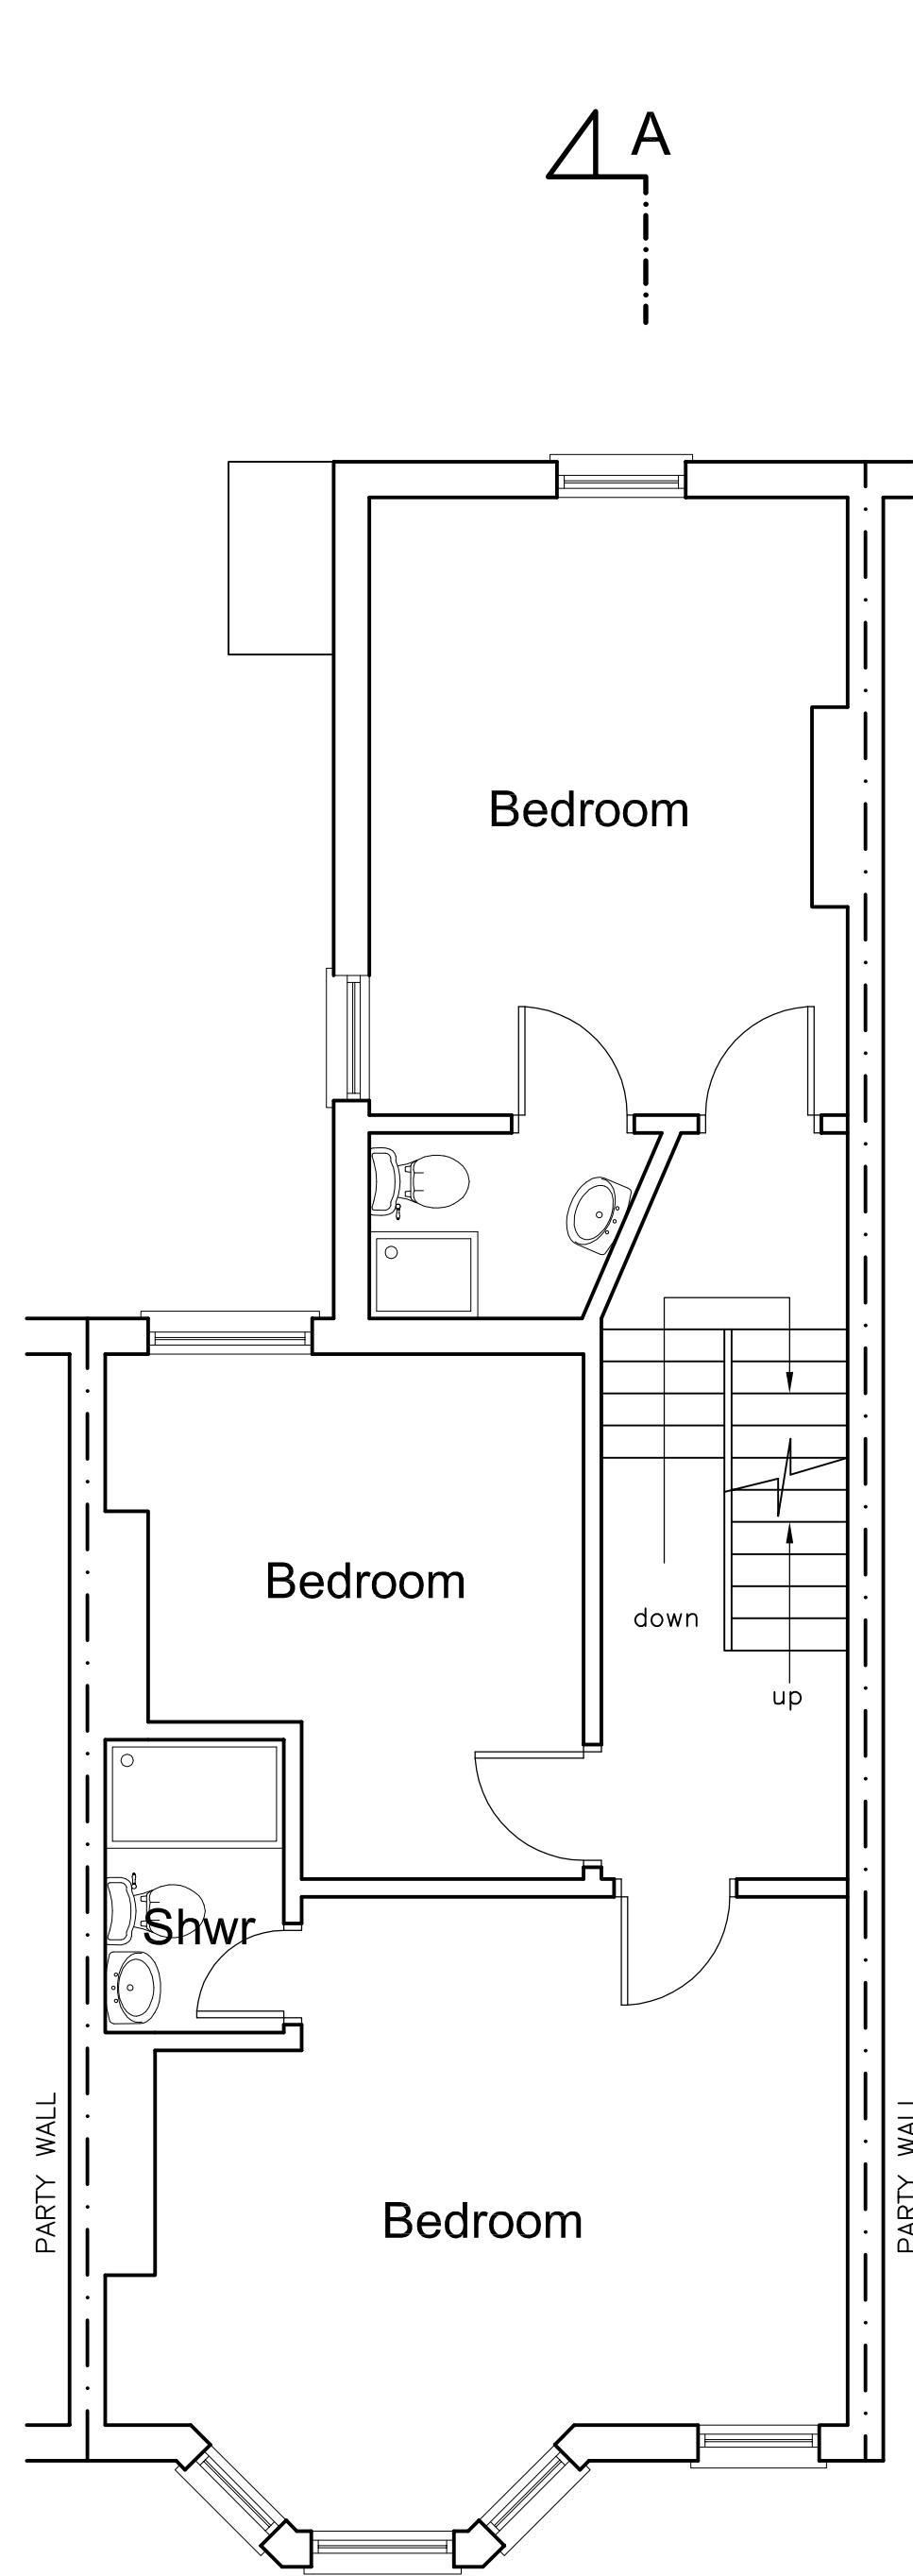


EXISTING FIRST FLOOR
Scale 1:50

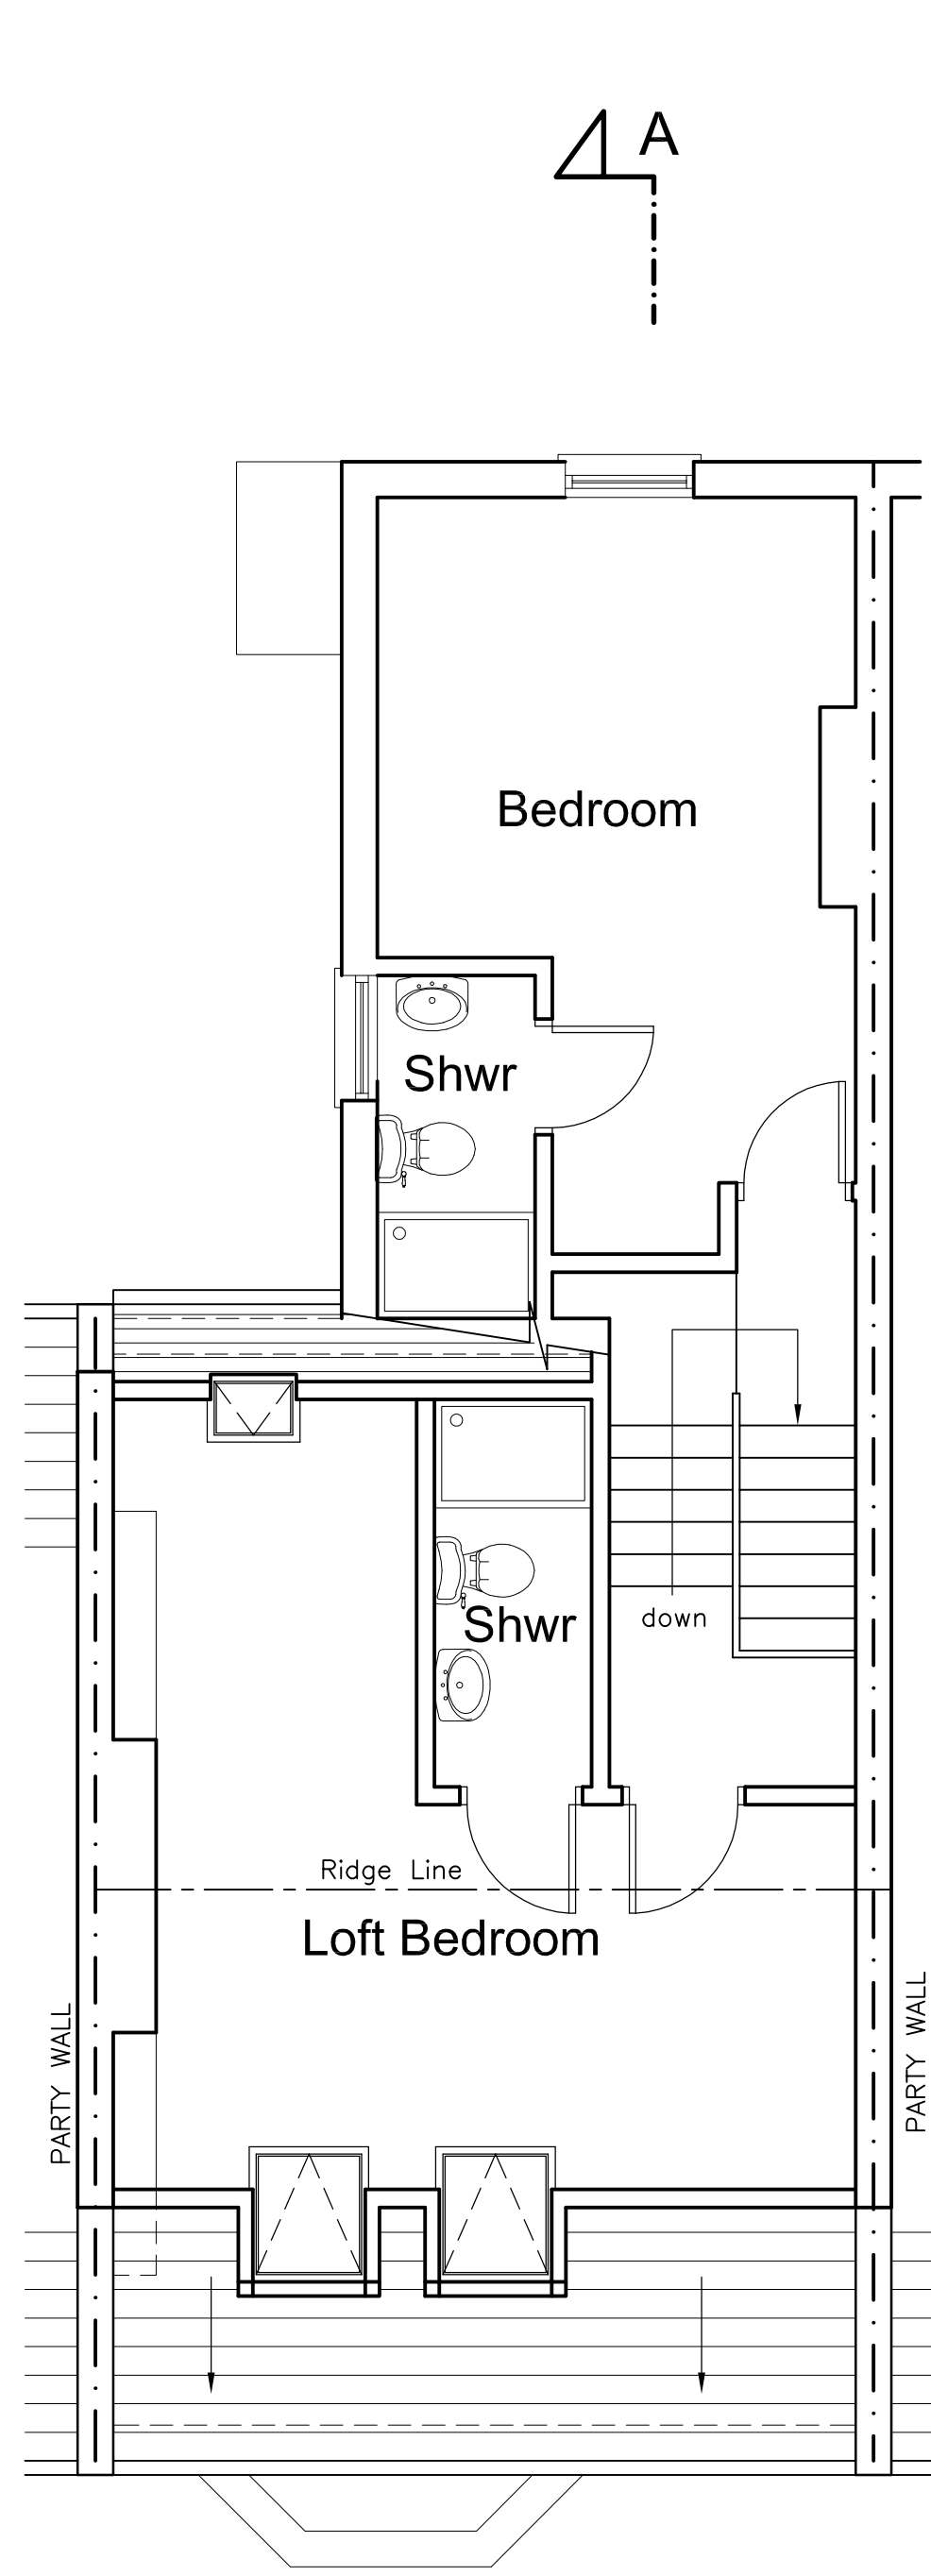


EXISTING SECOND FLOOR
Scale 1:50



EXISTING FRONT ELEVATION
Scale 1:100

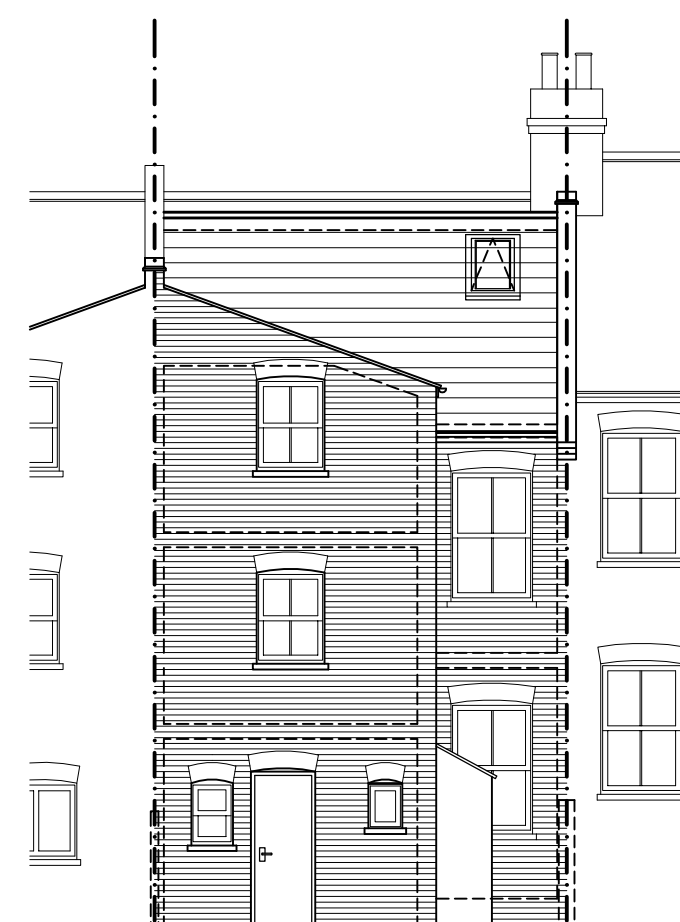

EXISTING REAR ELEVATION
Scale 1:100

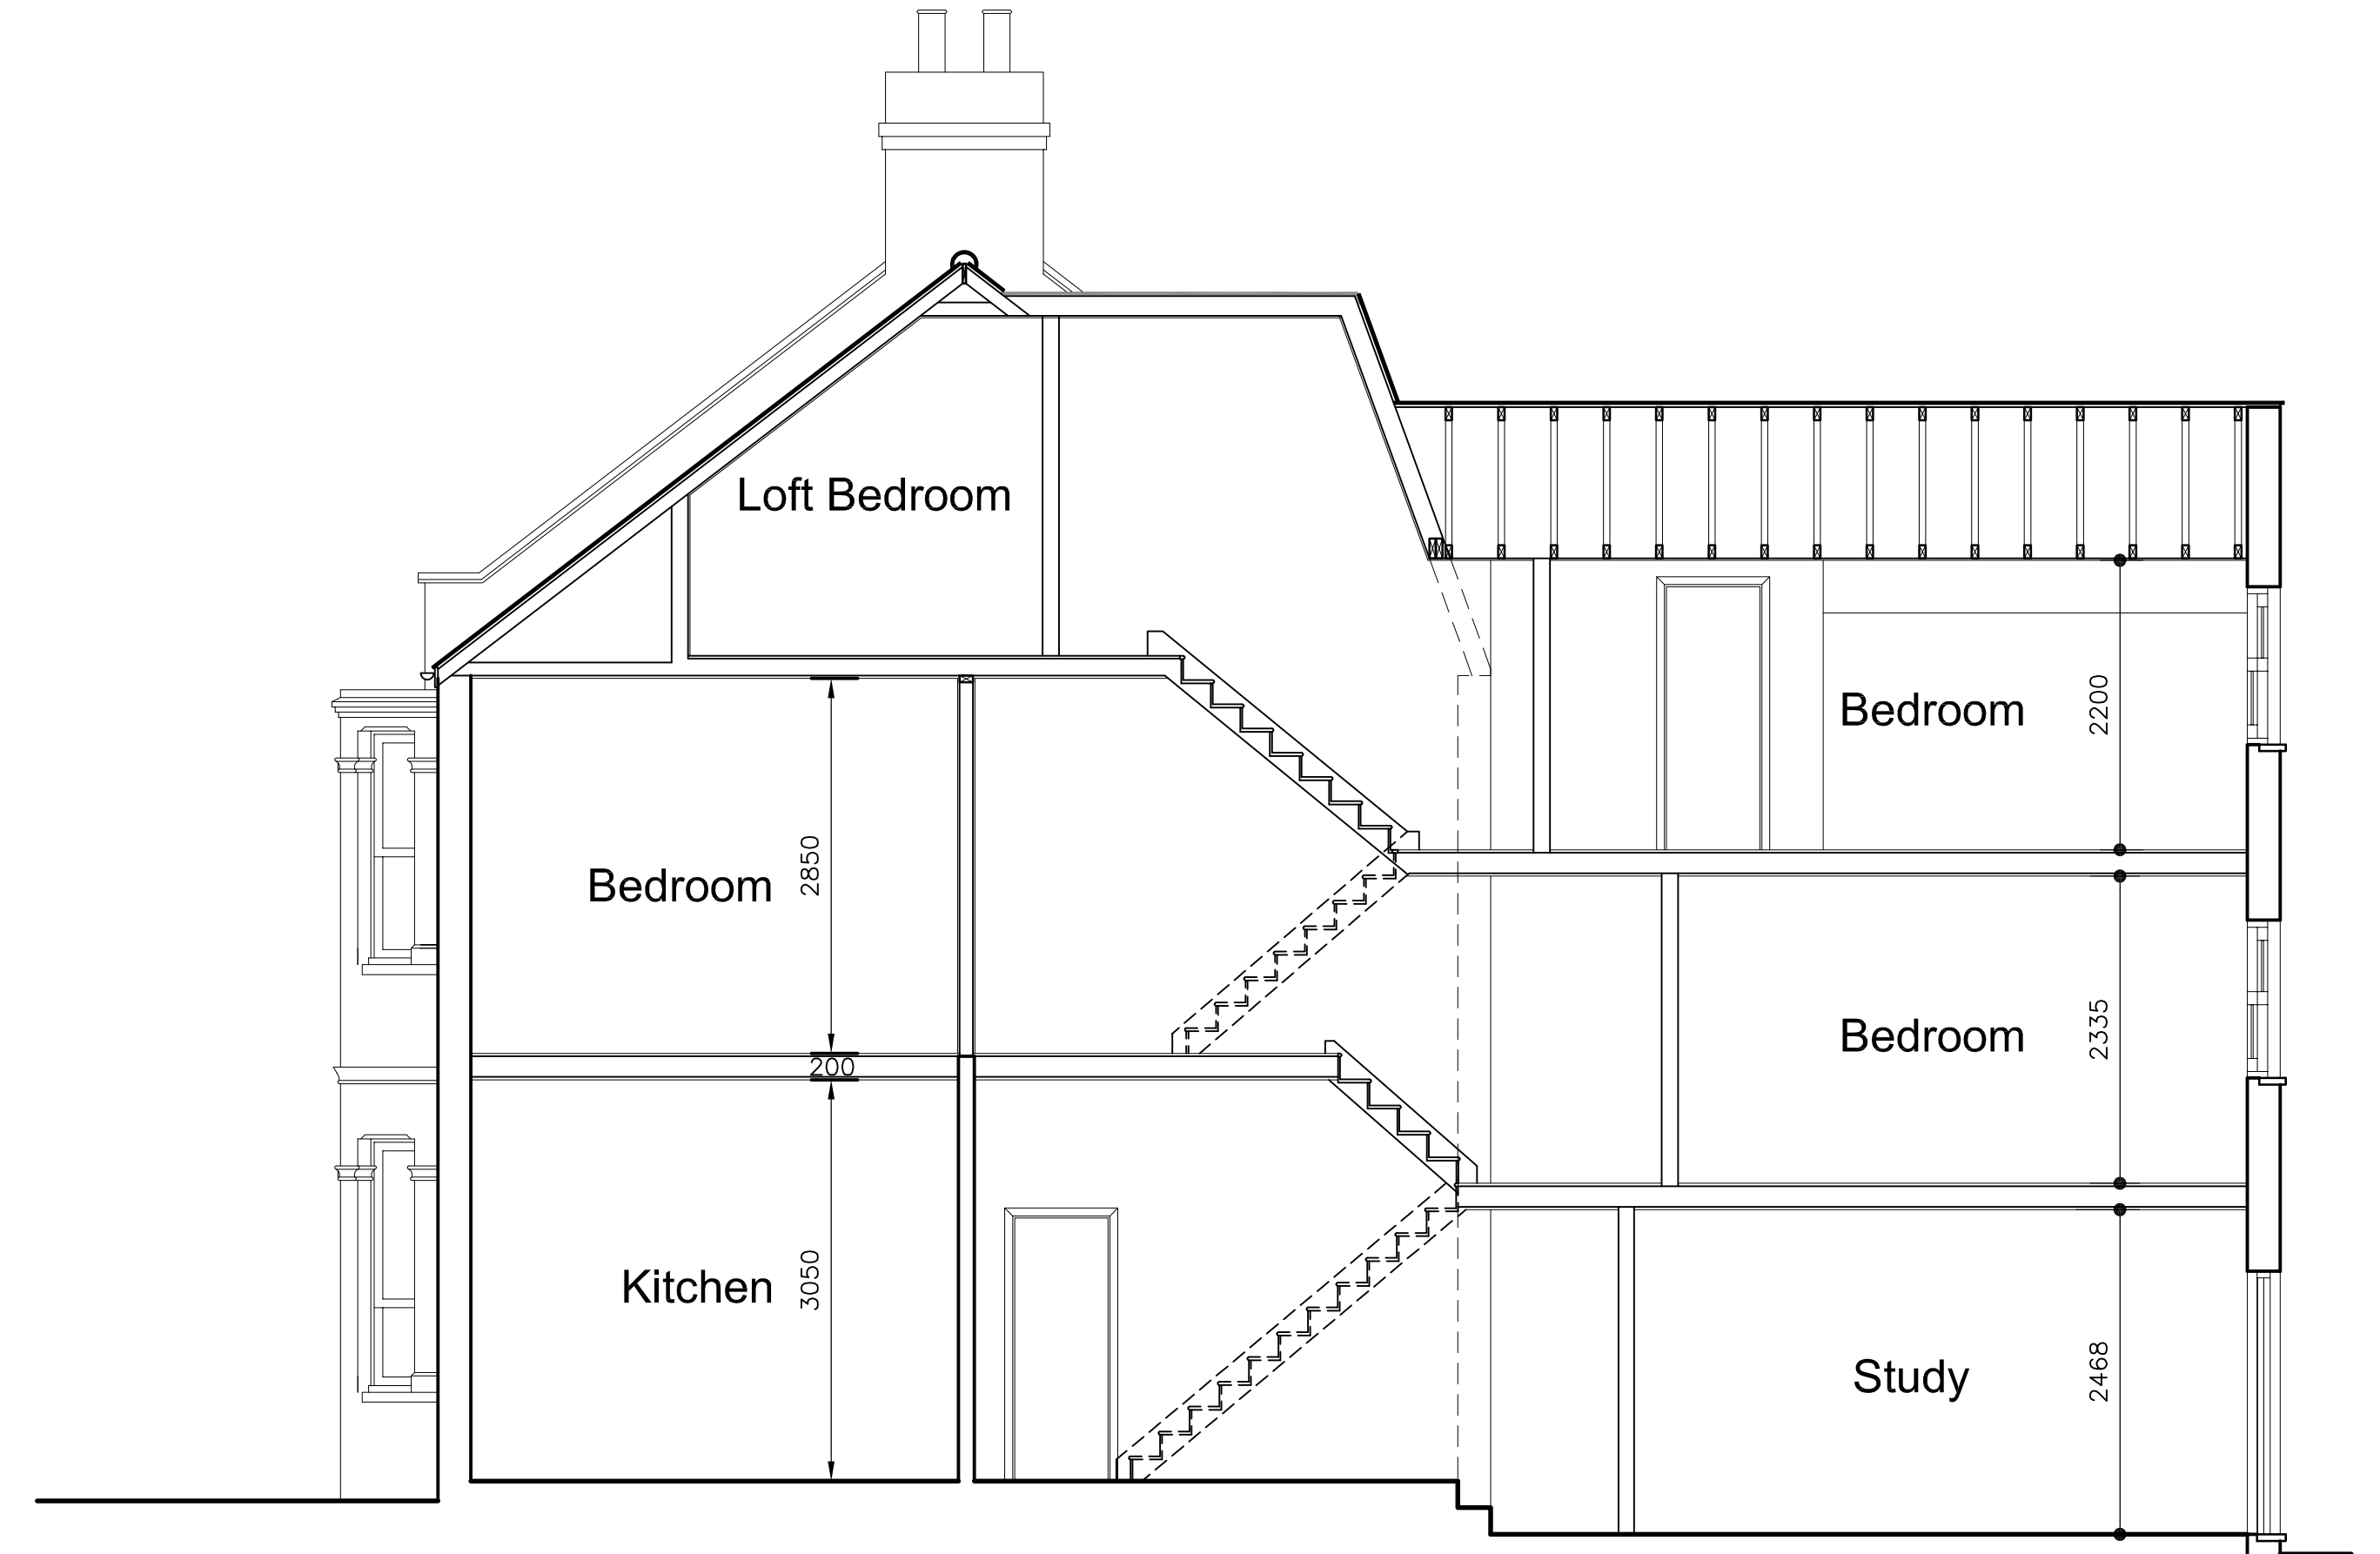

EXISTING SECTION AA
Scale 1:50

This scheme is subject to town planning and all other necessary consents. Dimensions, areas and levels where given are only approximate and subject to site survey.

All dimensions are to be checked on site. Any discrepancies are to be reported to this Agent before work commences. Figured dimensions only are to be taken from this drawing.

This drawing is to be read in conjunction with all relevant consultants' and/or specialists' drawings/documents and any discrepancies or variations are to be notified to this Agent.

notes

Bale House CAD Ltd
Architectural Services

4 Bale Close, Bexhill-on-Sea, E.Sussex
TN39 4JT
Tel 01424-843040 E-Mail- BaleHsCAD@aol.com
Registered Company No 3147124

Client
GSMK Developments Ltd

Address
49 COTLEIGH ROAD
LONDON
NW6 2NN

Title
**Existing Plans, Elevations
& Section AA**

scale 1=50 @ A1	date 07.03.2007	Signed
--------------------	--------------------	--------

drawing number
P-078-01

