


INSTALL NEW FULL  
HEIGHT FRAMELESS  
GLAZING SYSTEM TO  
MATCH EXISTING  
GROUND FLOOR  
ELEVATION

CUT BACK EXISTING  
BLOCKWORK WALL  
TO FRONT ENTRANCE  
TO NEW UNIT

SQAURE UP FRONT  
MASONARY AND  
APPLY RENDER TO  
MATCH EXISTING

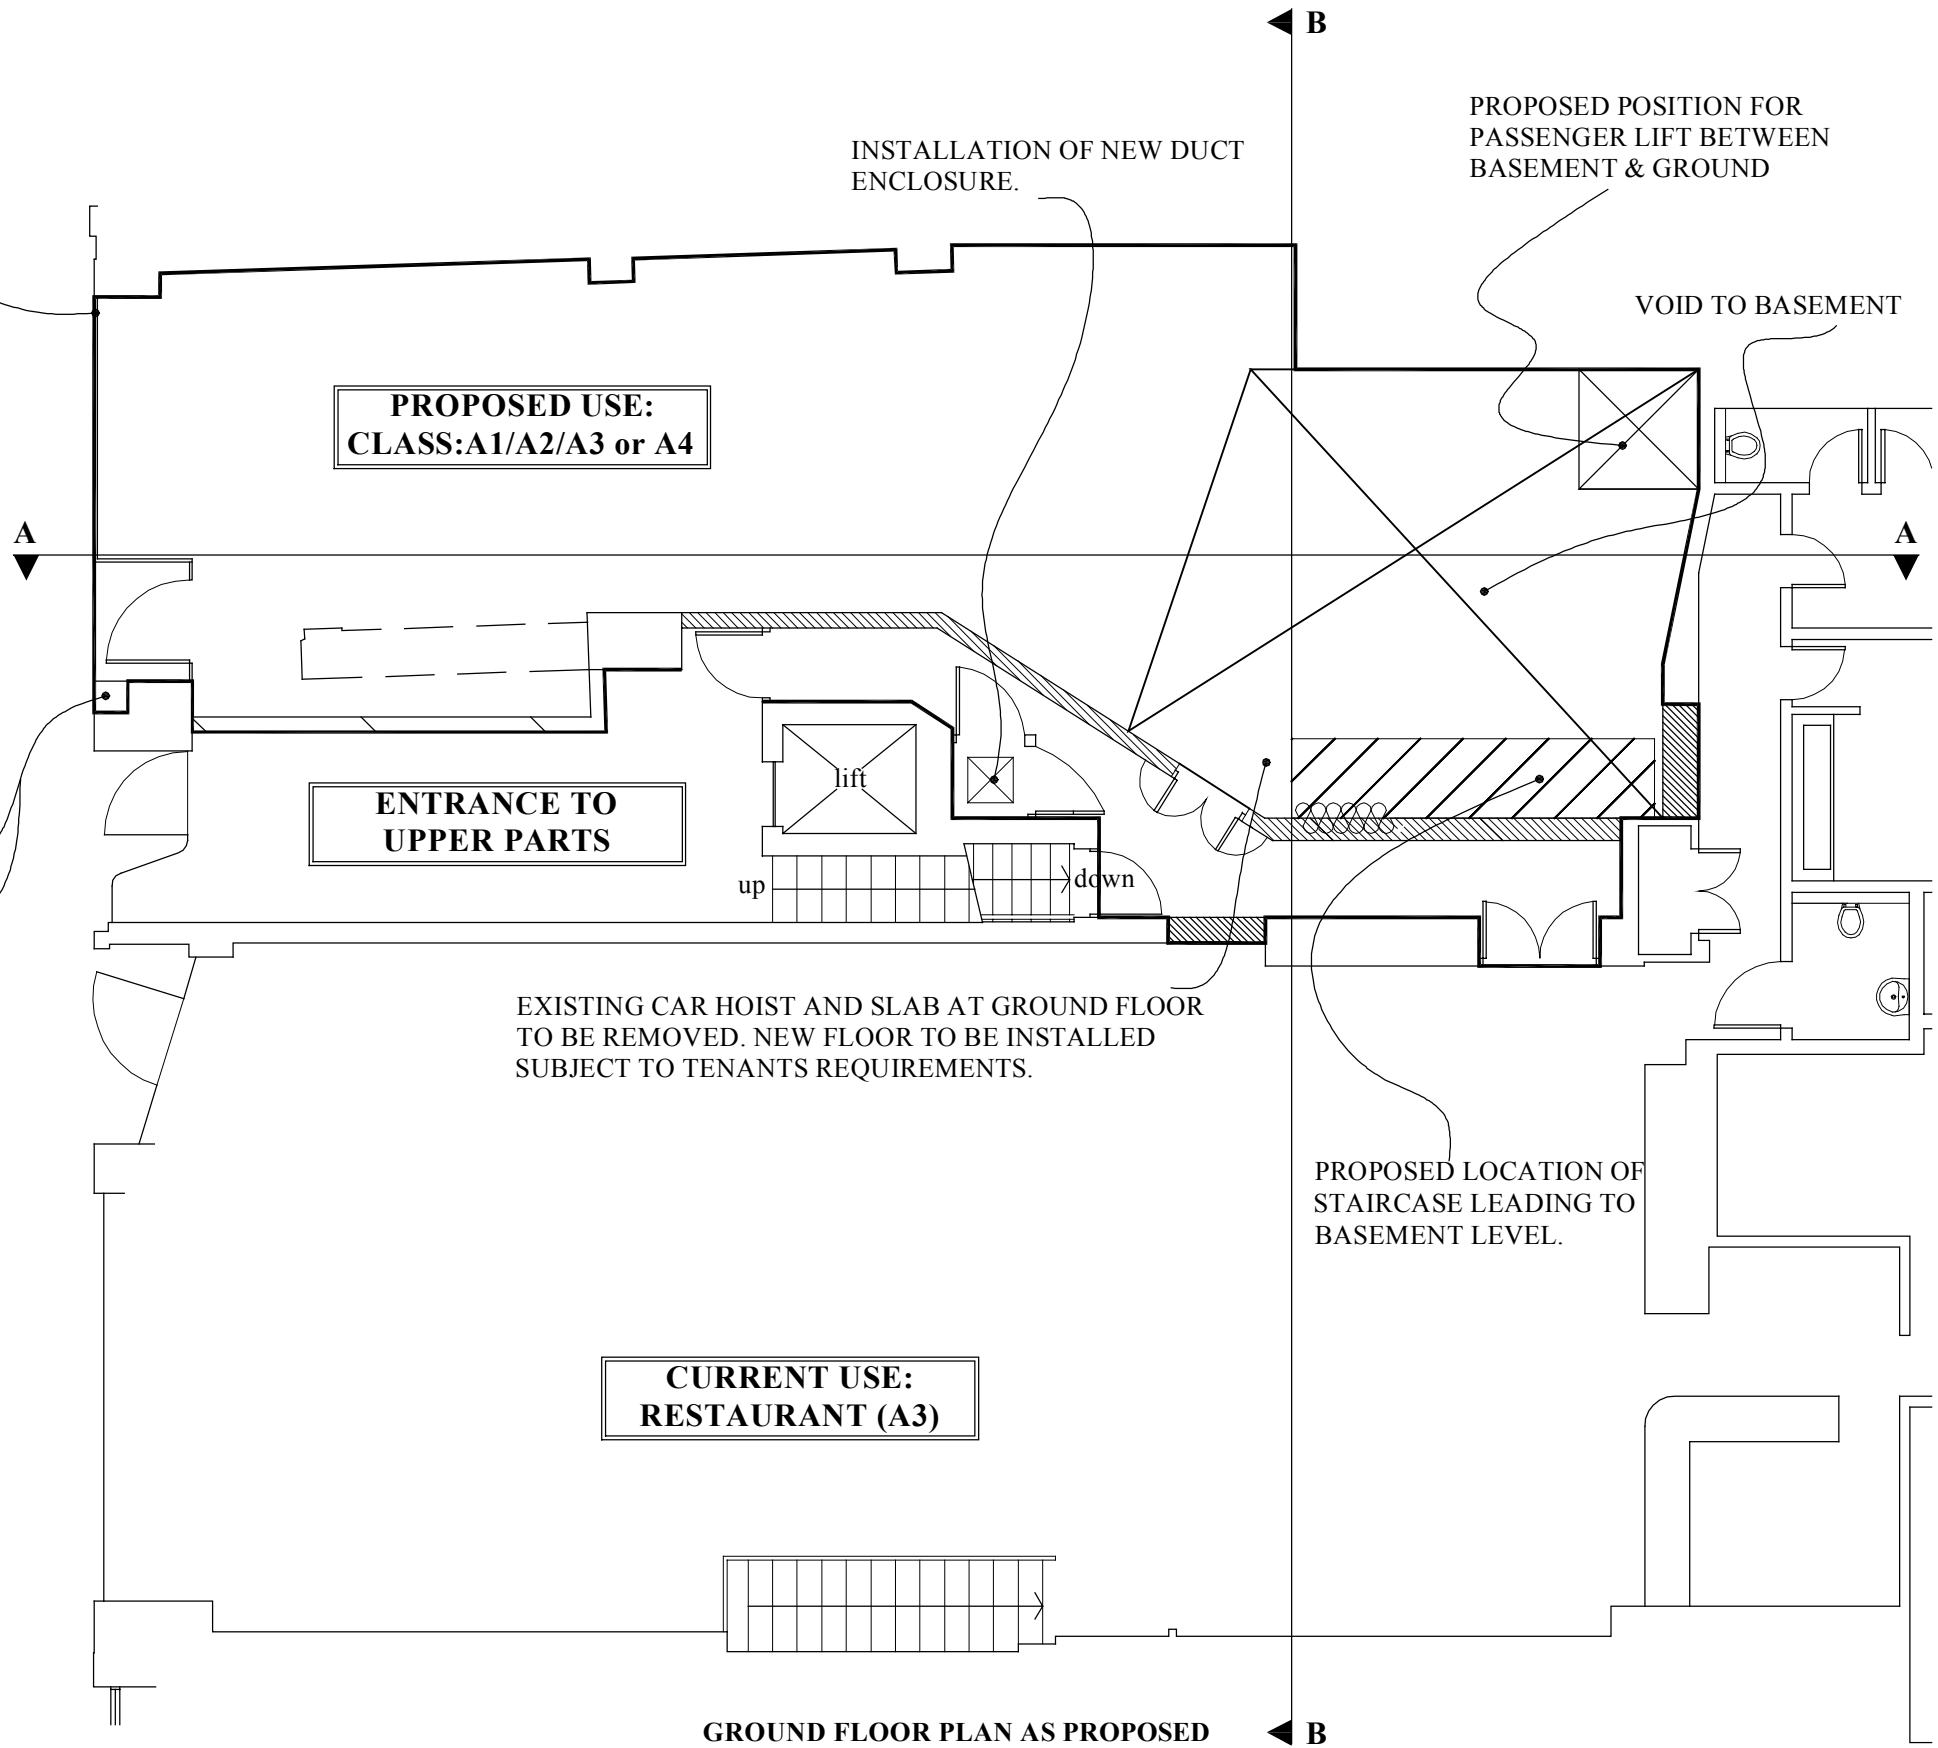

GROUND FLOOR PLAN AS PROPOSED

**Notes:**  
  
DO NOT SCALE FROM DRAWING.  
  
ALL DIMENSIONS TO BE CONFIRMED ON SITE.

DRAWING TITLE		Ground Floor Plan As Proposed	
ADDRESS		114-118 Southampton Row London WC1	
PROJECTNAME		Planning Application	DATE Jan 2007
			SCALE 1:100 @ A3
CLIENT		PAT Pensions	DRAWING NO.
			18509-08
		<div>FRESSON&amp;TEE</div> <div>CHARTERED SURVEYORS</div> <div>1 SANDWICH STREET LONDON WC1H 9PF</div> <div>Tel: (020) 7391 7100 Fax: (020) 7391 7121</div>	