

Proposed Ground Floor Plan
1:50

Note: These drawings are for planning purposes only and should not be used for construction, all dimensions should be confirmed on site.
Do not scale from these drawings

RECEIVED
13 MAR 2007

SWINTONS PUBLIC HOUSE
61 Swinton Street,
Kings Cross
LONDON
WC1X9NT
Date 08.01.07
Drawing no 0701-003

SWINTONS PUBLIC HOUSE

61 Swinton Street,

Kings Cross


LONDON

WC1X9NT


Date 08.01.07

Drawing no 0701-005


RECEIVED
13 MAR 2007

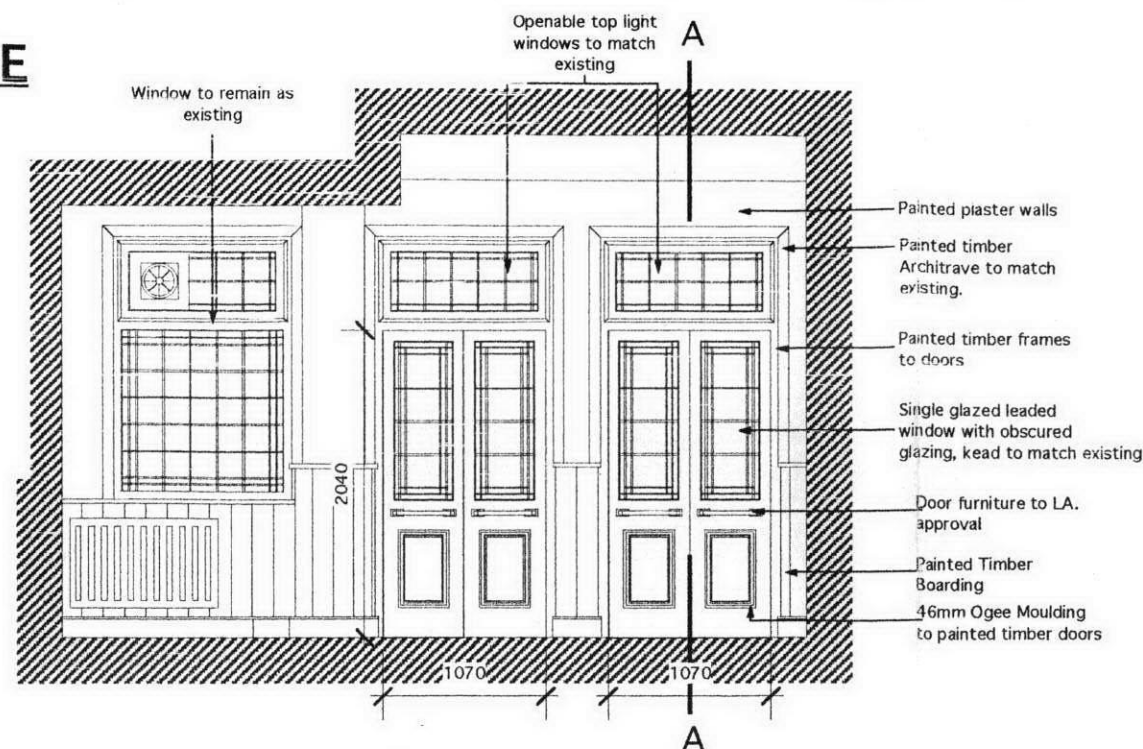

A.PR - Proposed internal Elevation (bar)
1:50

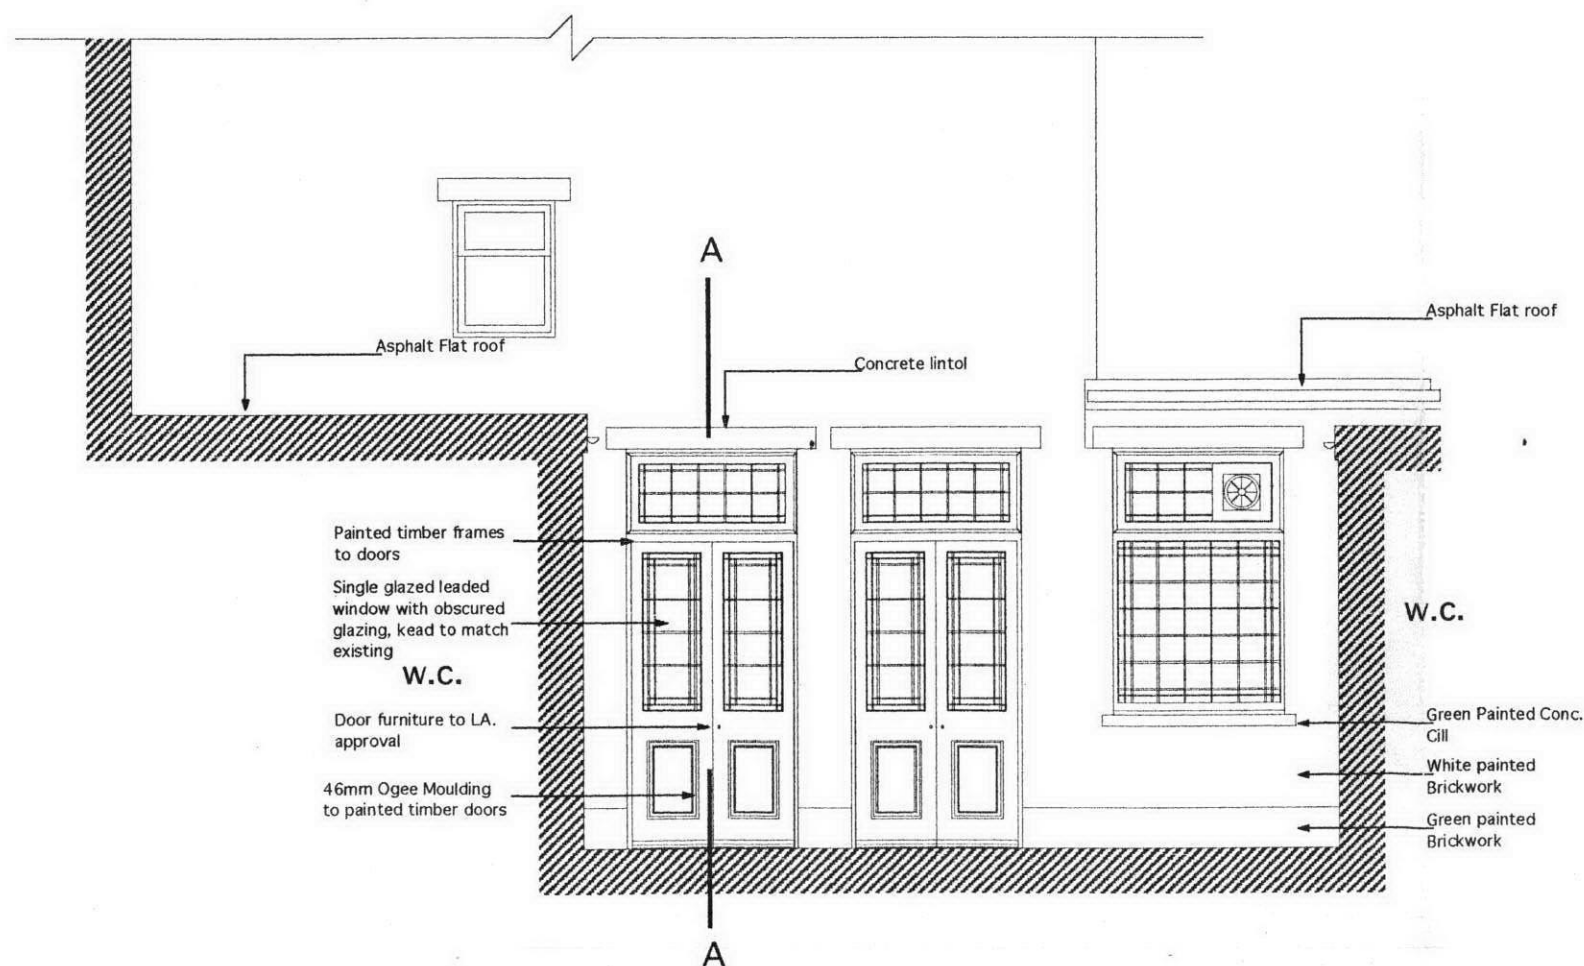

B.PR - Proposed external Elevation (yard)
1:50

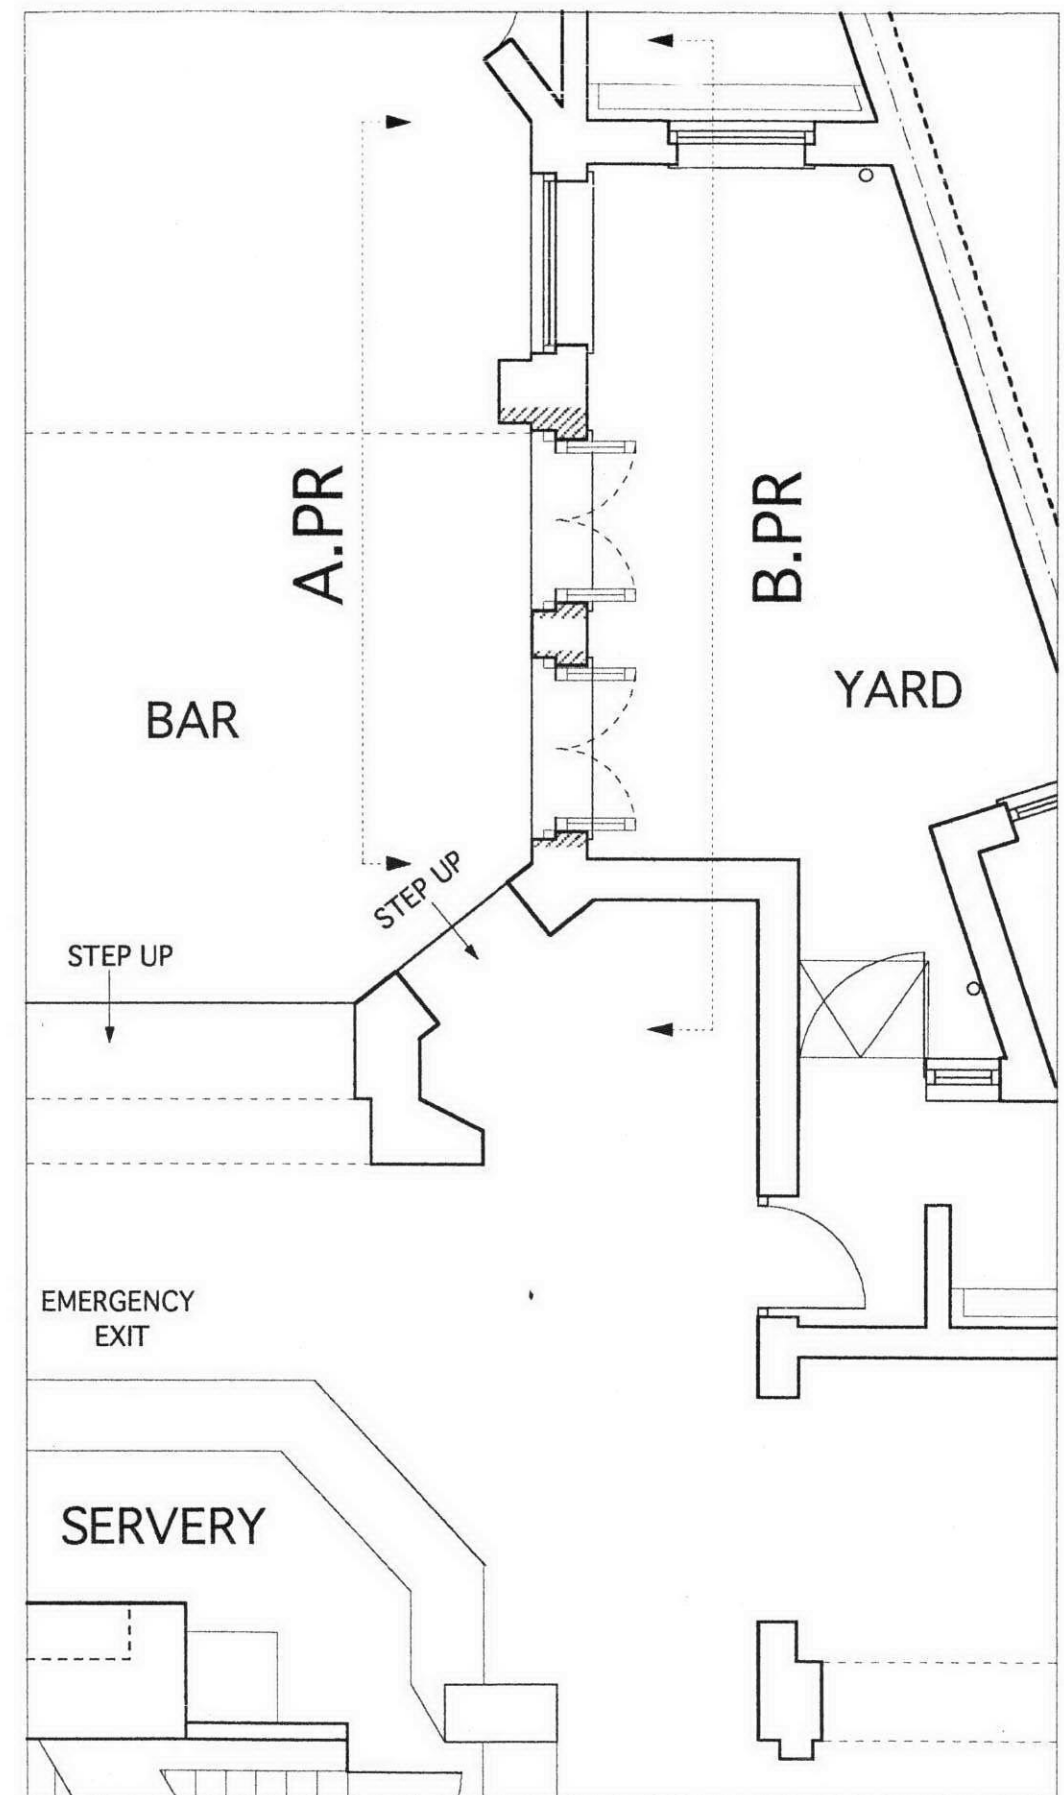

Location Plan 1:50

Note: These drawings are for planning purposes only and should not be used for construction, all dimensions should be confirmed on site.
Do not scale from these drawings

RECEIVED
13 MAR 2007

SWINTONS PUBLIC HOUSE
61 Swinton Street,
Kings Cross
LONDON
WC1X9NT
Date 08.01.07
Drawing no 0701-007

Note: These drawings are for planning purposes only and should not be used for construction, all dimensions should be confirmed on site.

Architrave to match existing

Single glazed leaded window with obscured glazing

BAR

YARD

Single glazed leaded window with obscured glazing

46mm Ogee Moulding to painted timber doors

46mm Ogee Moulding to painted timber doors

Proposed Section A - A
Scale 1:10