


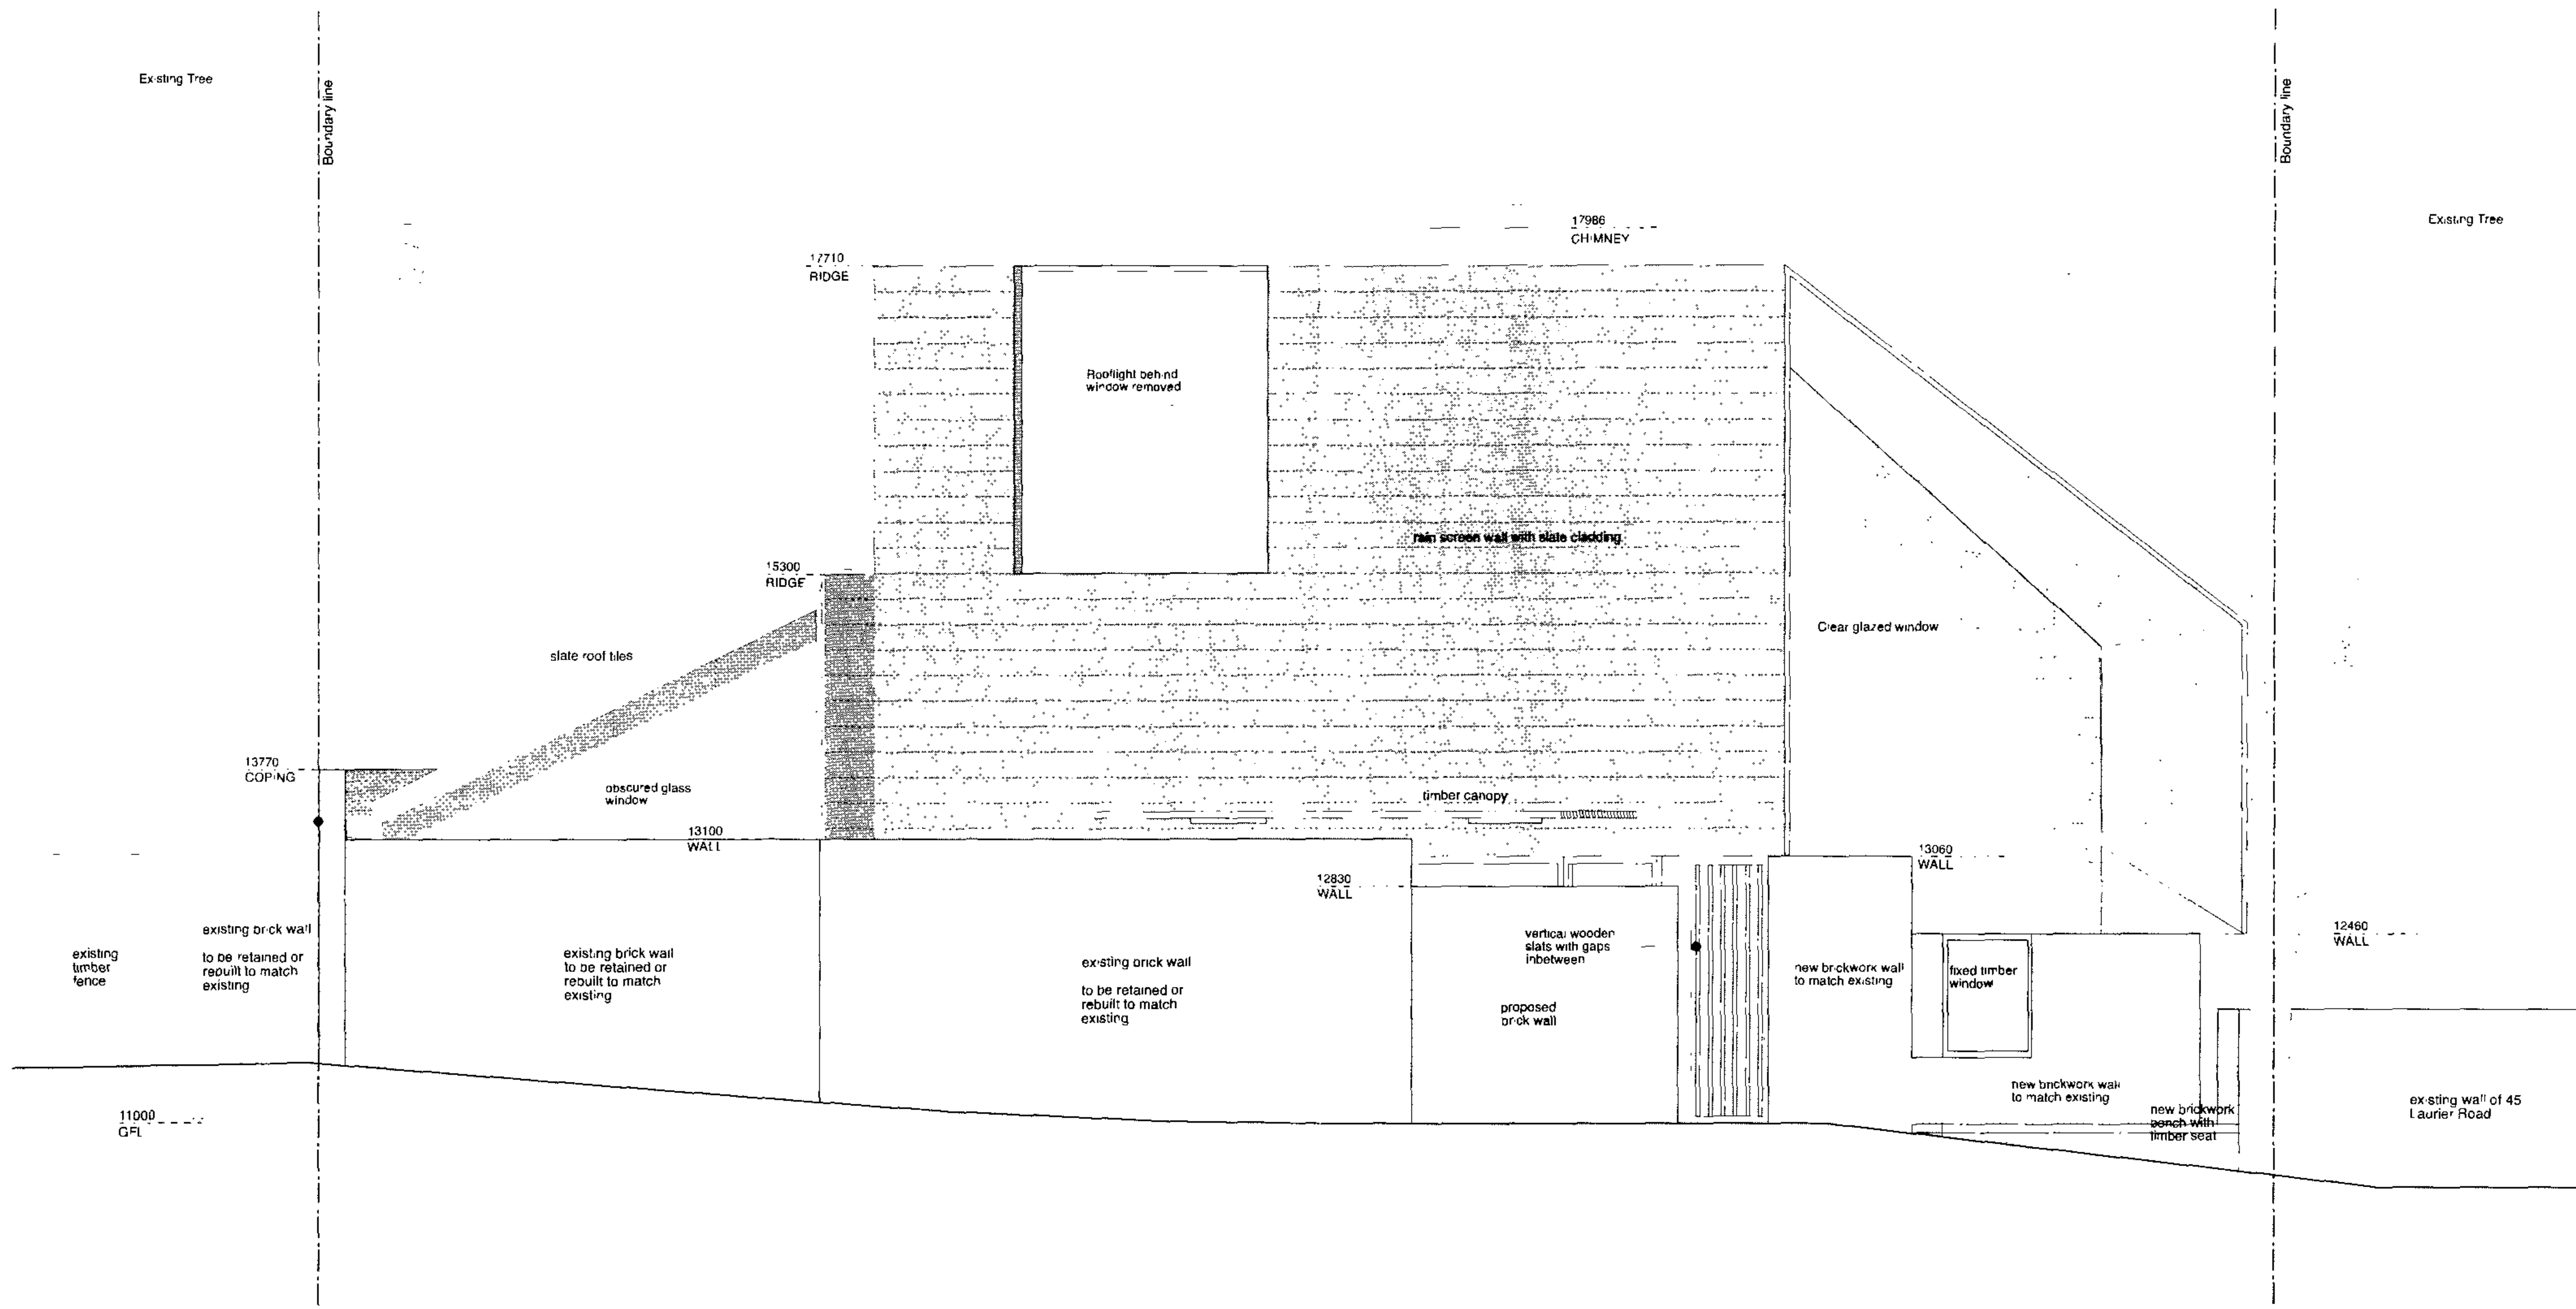

North East Elevation

RECEIVED
13 MAR 2007

Key	Revision		
	A: 14.11.05 Issued to client for information B: 17.11.05 Issued to QS and Planning consultant for information C: 08.12.05 Issued for planning D: 17.02.06 Issued for planning E: 21.12.06 minor amendments shown issued to planners for information F: 21.02.07 issued for information to planning G: 09.03.07 issued for planning	• Dimensioned drawings only. Do not scale - use figured dimensions only • All drawings are to be read in conjunction with the Architect's specification • All dimensions to be checked on site prior to commencement of any works and/or preparation of any shop drawings • Any co-ordinates, levels, dimensions and discrepancies are to be reported to the architect immediately	JOB CLIENT: 47 LAURIER ROAD, DARTMOUTH PARK SAM AND ANDREW GRIEVE SCALE: 1:50 @ A3 DATE: 11.11.05 DRAWING REFERENCE: PROPOSED ELEVATION EE' REVISION: 0309_P_008 39 - 51 Highgate Road London NW5 1RS UK T: +44 (0) 20 7485 9170 F: +44 (0) 20 7485 9171 E: info@niallaughlin.com W: www.niallaughlin.com