


GARDEN
105 M²
LOWER GROUND FLOOR PLAN
1:100


NEW
MS
STAIR 1

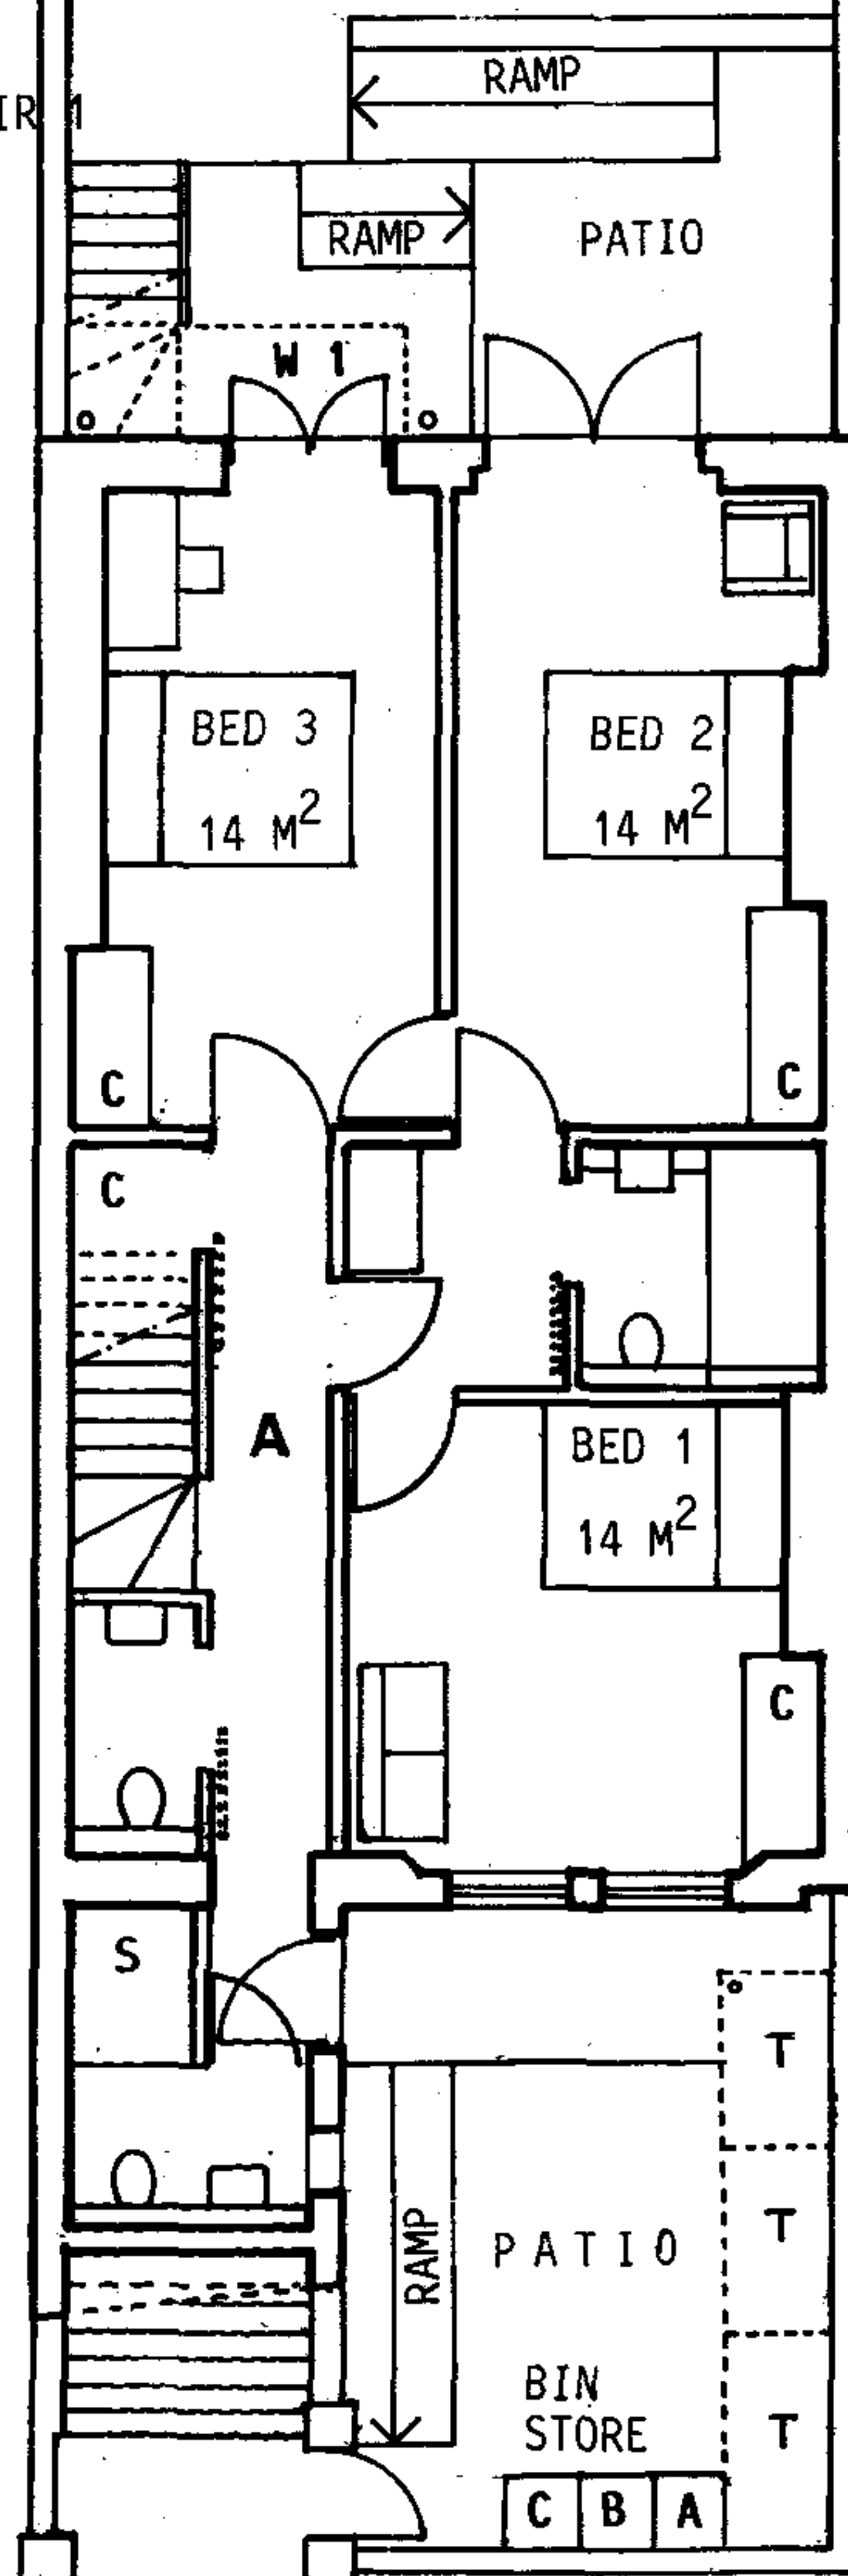

REVISION A (30 JAN 2007)

- 1 REFER TO DRG. 223 / 6 - PROPOSED REAR SECTION & ELEVATION (1:50)
- 2 RAMPS INCLUDED FOR LEVEL ACCESS TO LOWER GROUND FLOOR AND REAR GARDEN
- 3 REFER TO DESIGN & ACCESS STATEMENT- WHERE PRACTICALLY FEASIBLE, ALL FLATS LAYOUTS ARE DESIGNED TO LIFETIME HOMES STANDARDS. ITEM 9
- 4 ALL ELECTRICAL POINTS TO PART M
- 5 3 cycle spaces included (T) to front patio

OBSCURE
GLAZED
PANEL

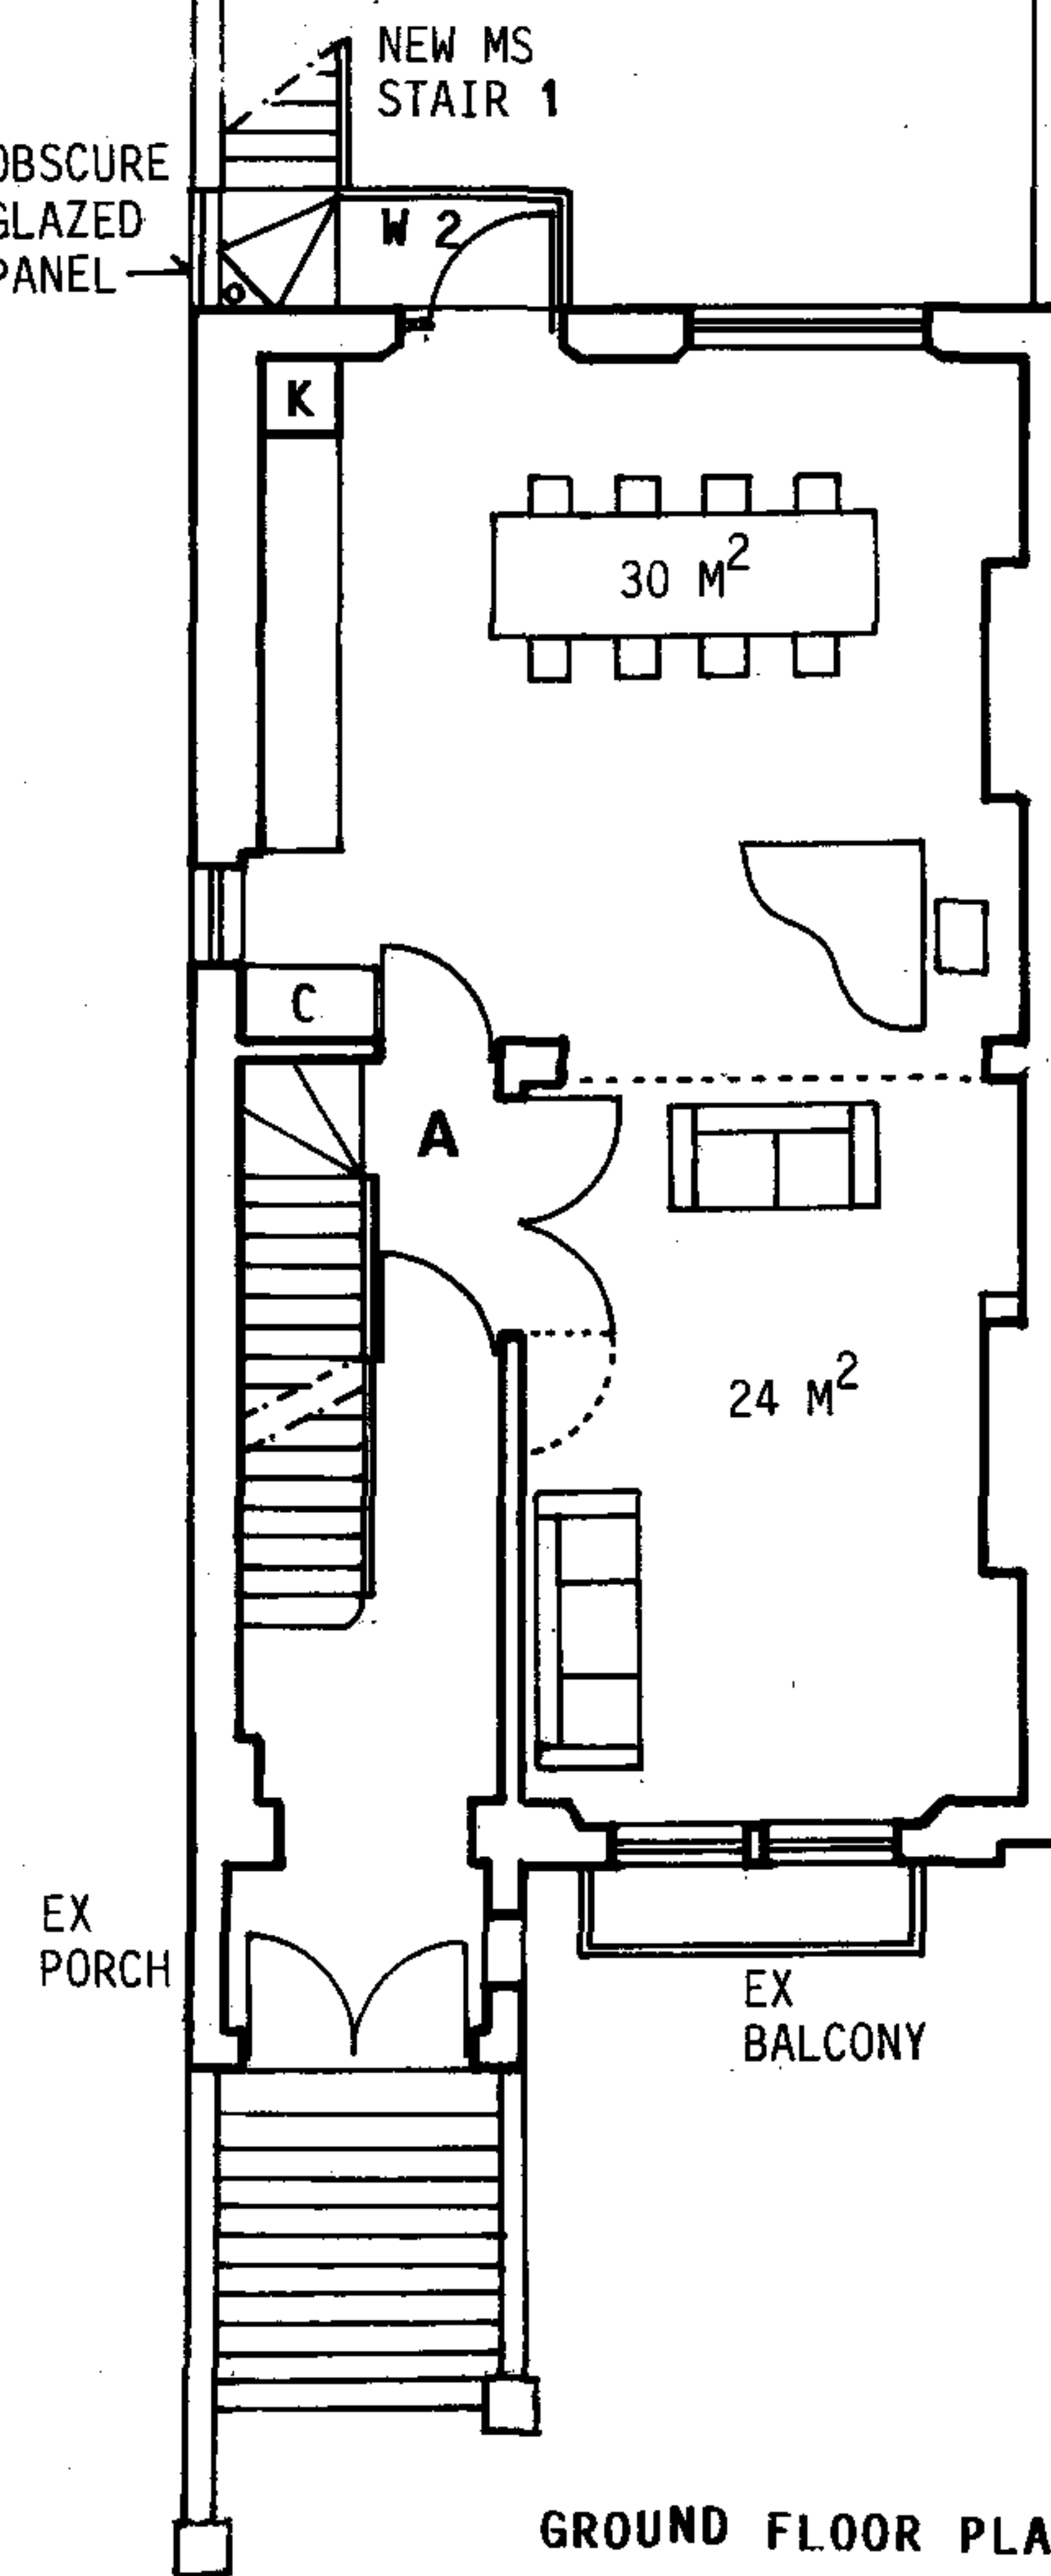



GROUND FLOOR PLAN
1:100

KEY
C STORAGE
K KITCHEN
S SHOWER

GARDEN
MAISONETTE A 126 SQ.M (3 BED -6P)
FLAT B 55 SQ.M (1 BED -2P)
MAISONETTE C 87 SQ.M (2 BED -3P)
ALL PROPOSED ALTERATIONS ARE INTERNAL


THIRD FLOOR / ROOF PLAN
1:100

NEW
STAIR 2

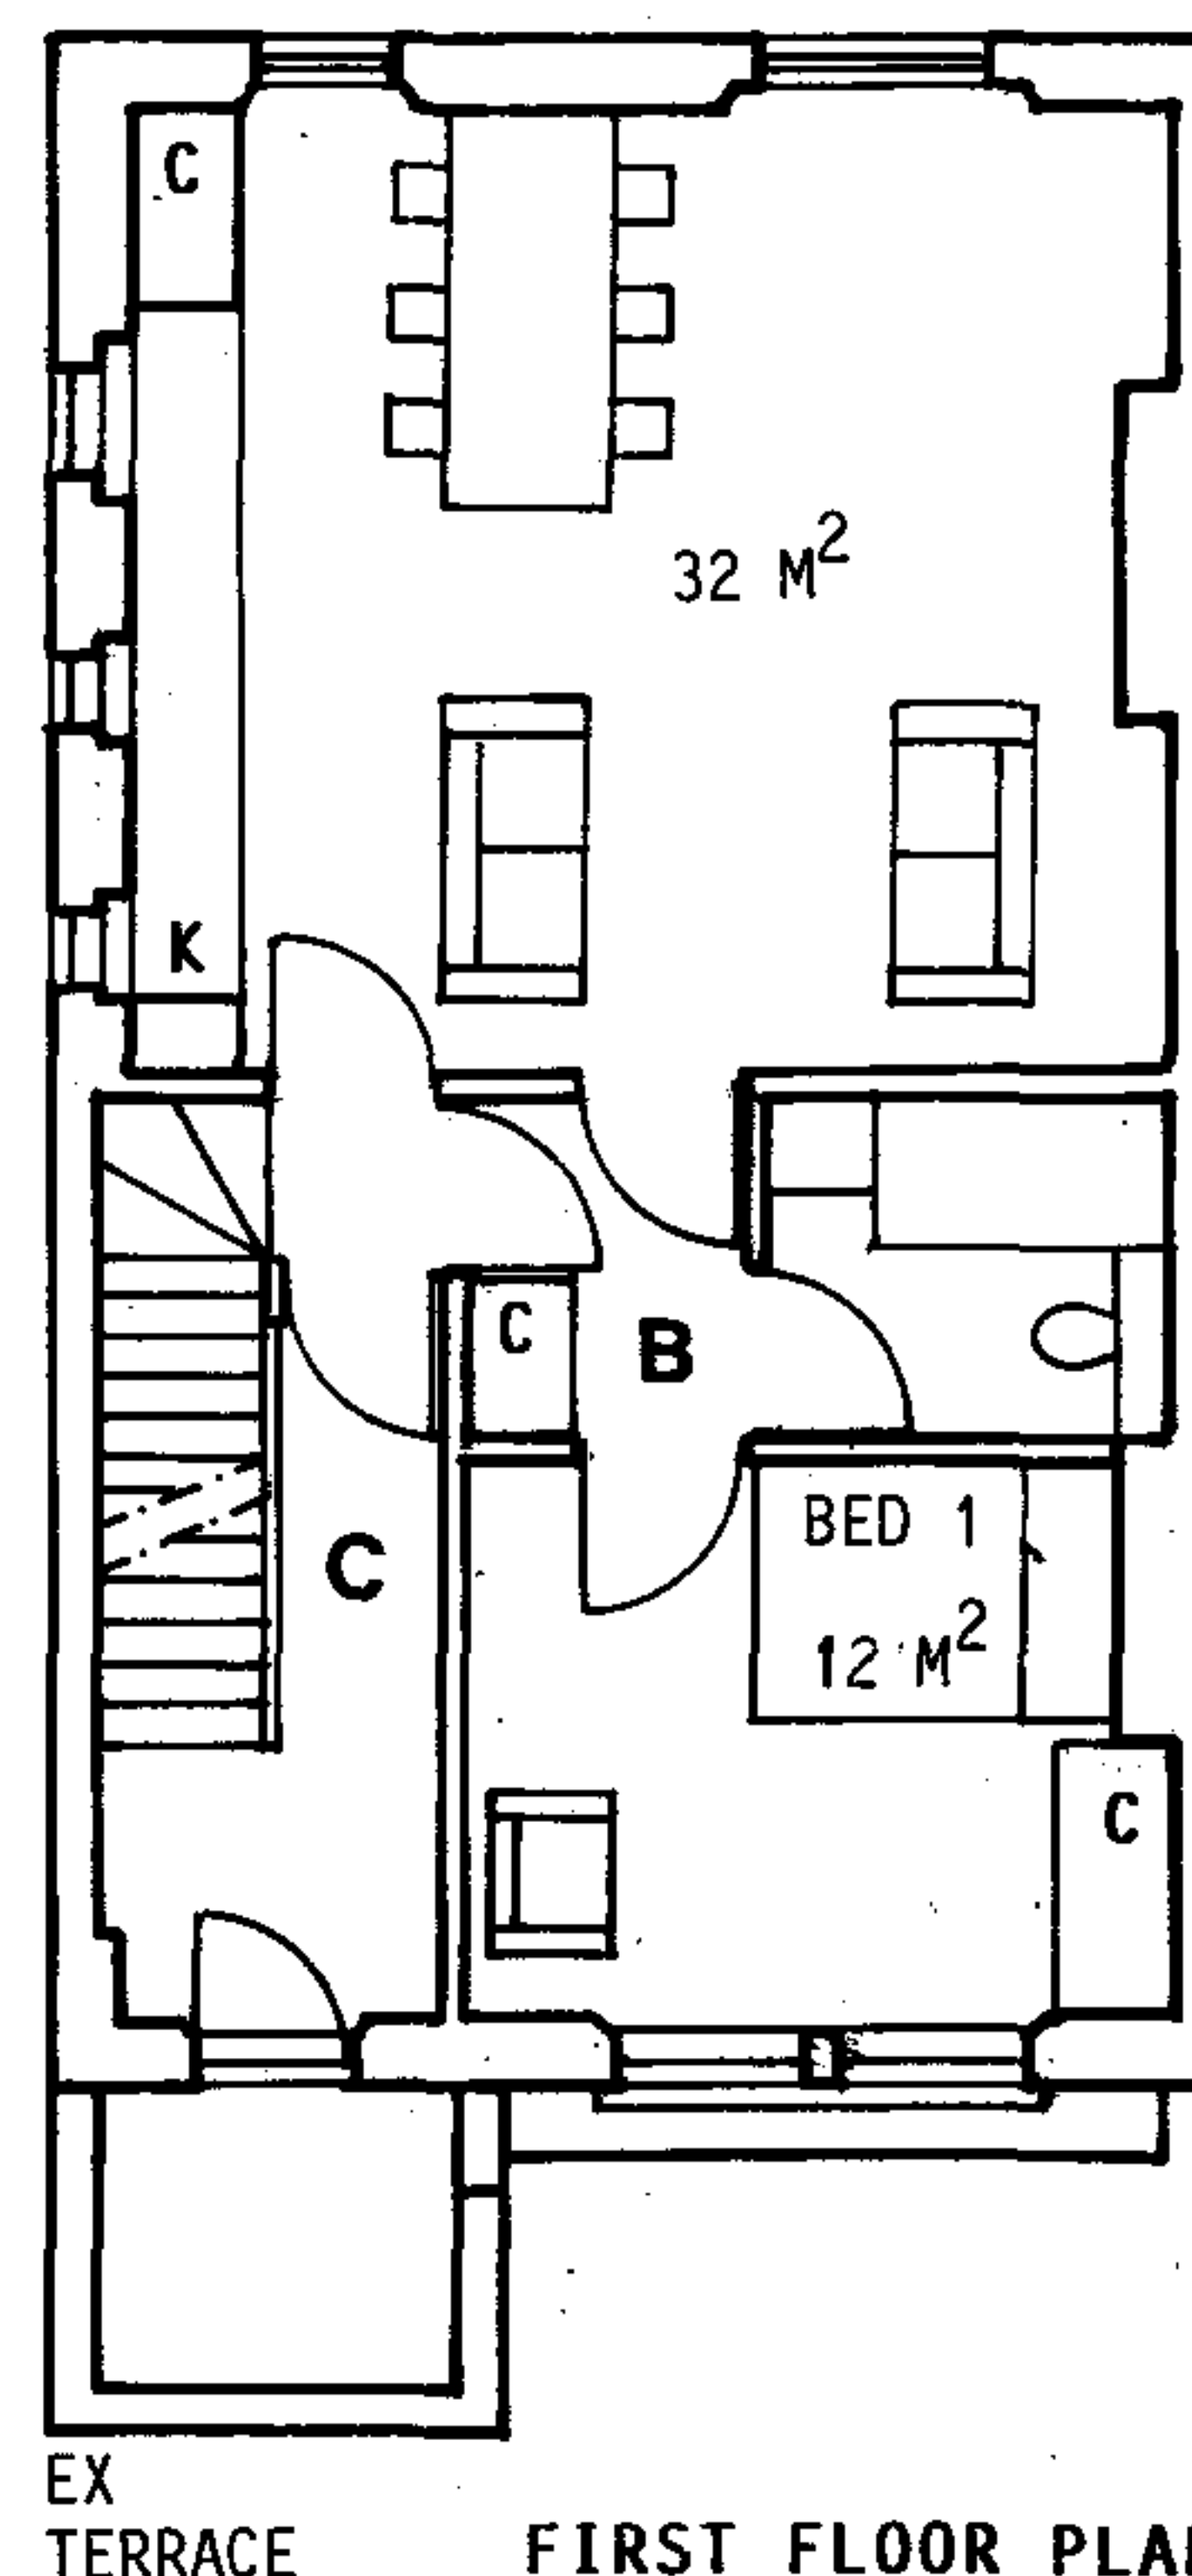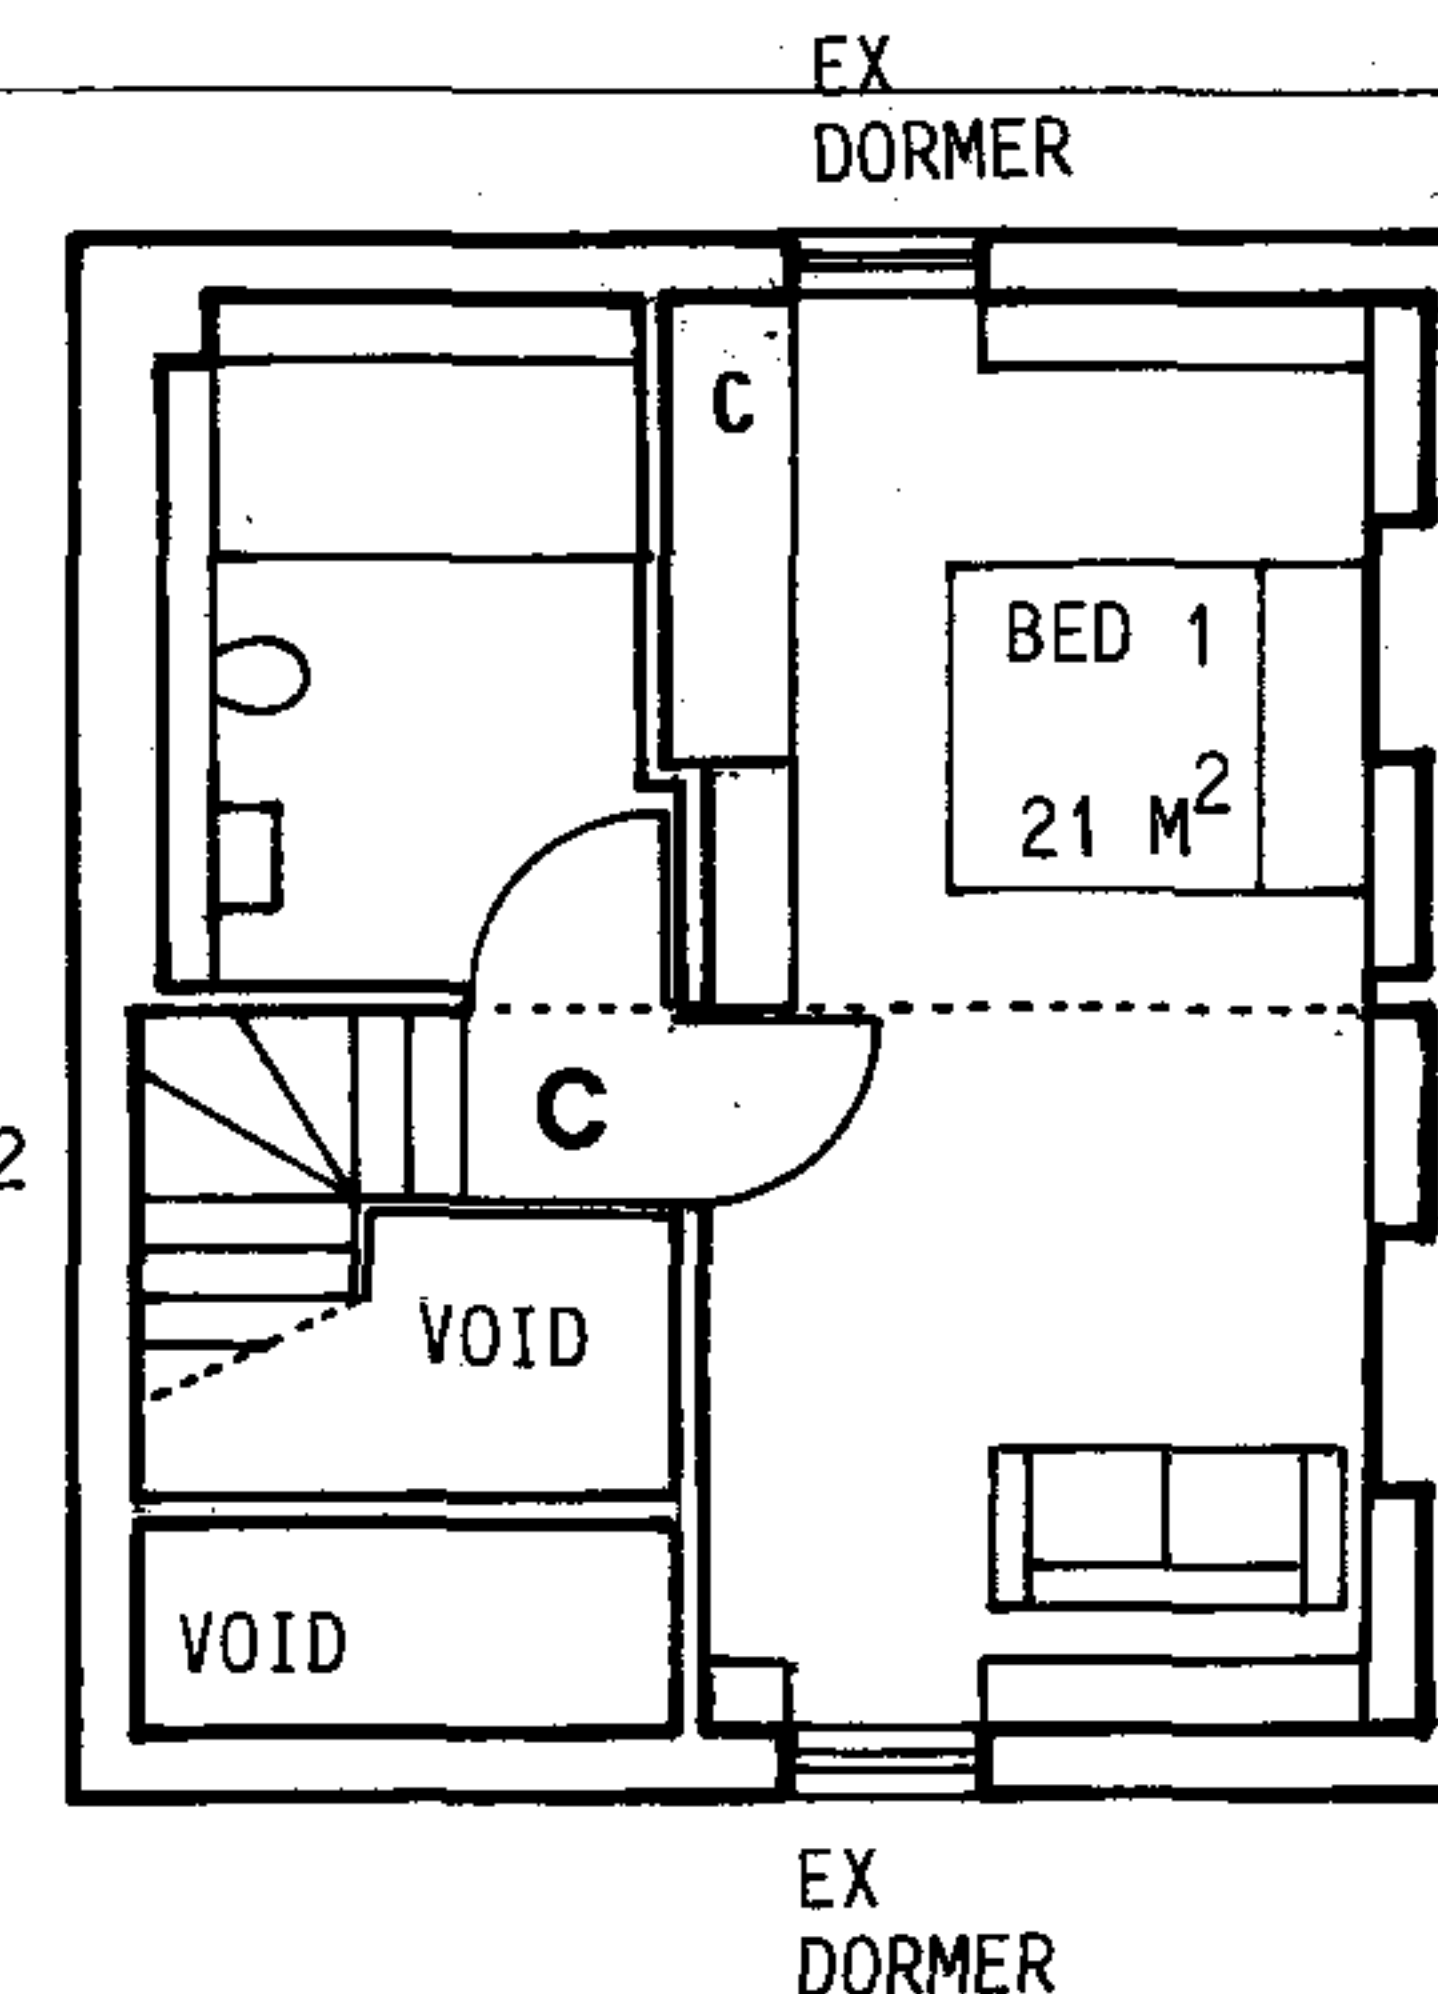

FIRST FLOOR PLAN
1:100

NEW
STAIR 2
GALLERY
OVER
BED 2

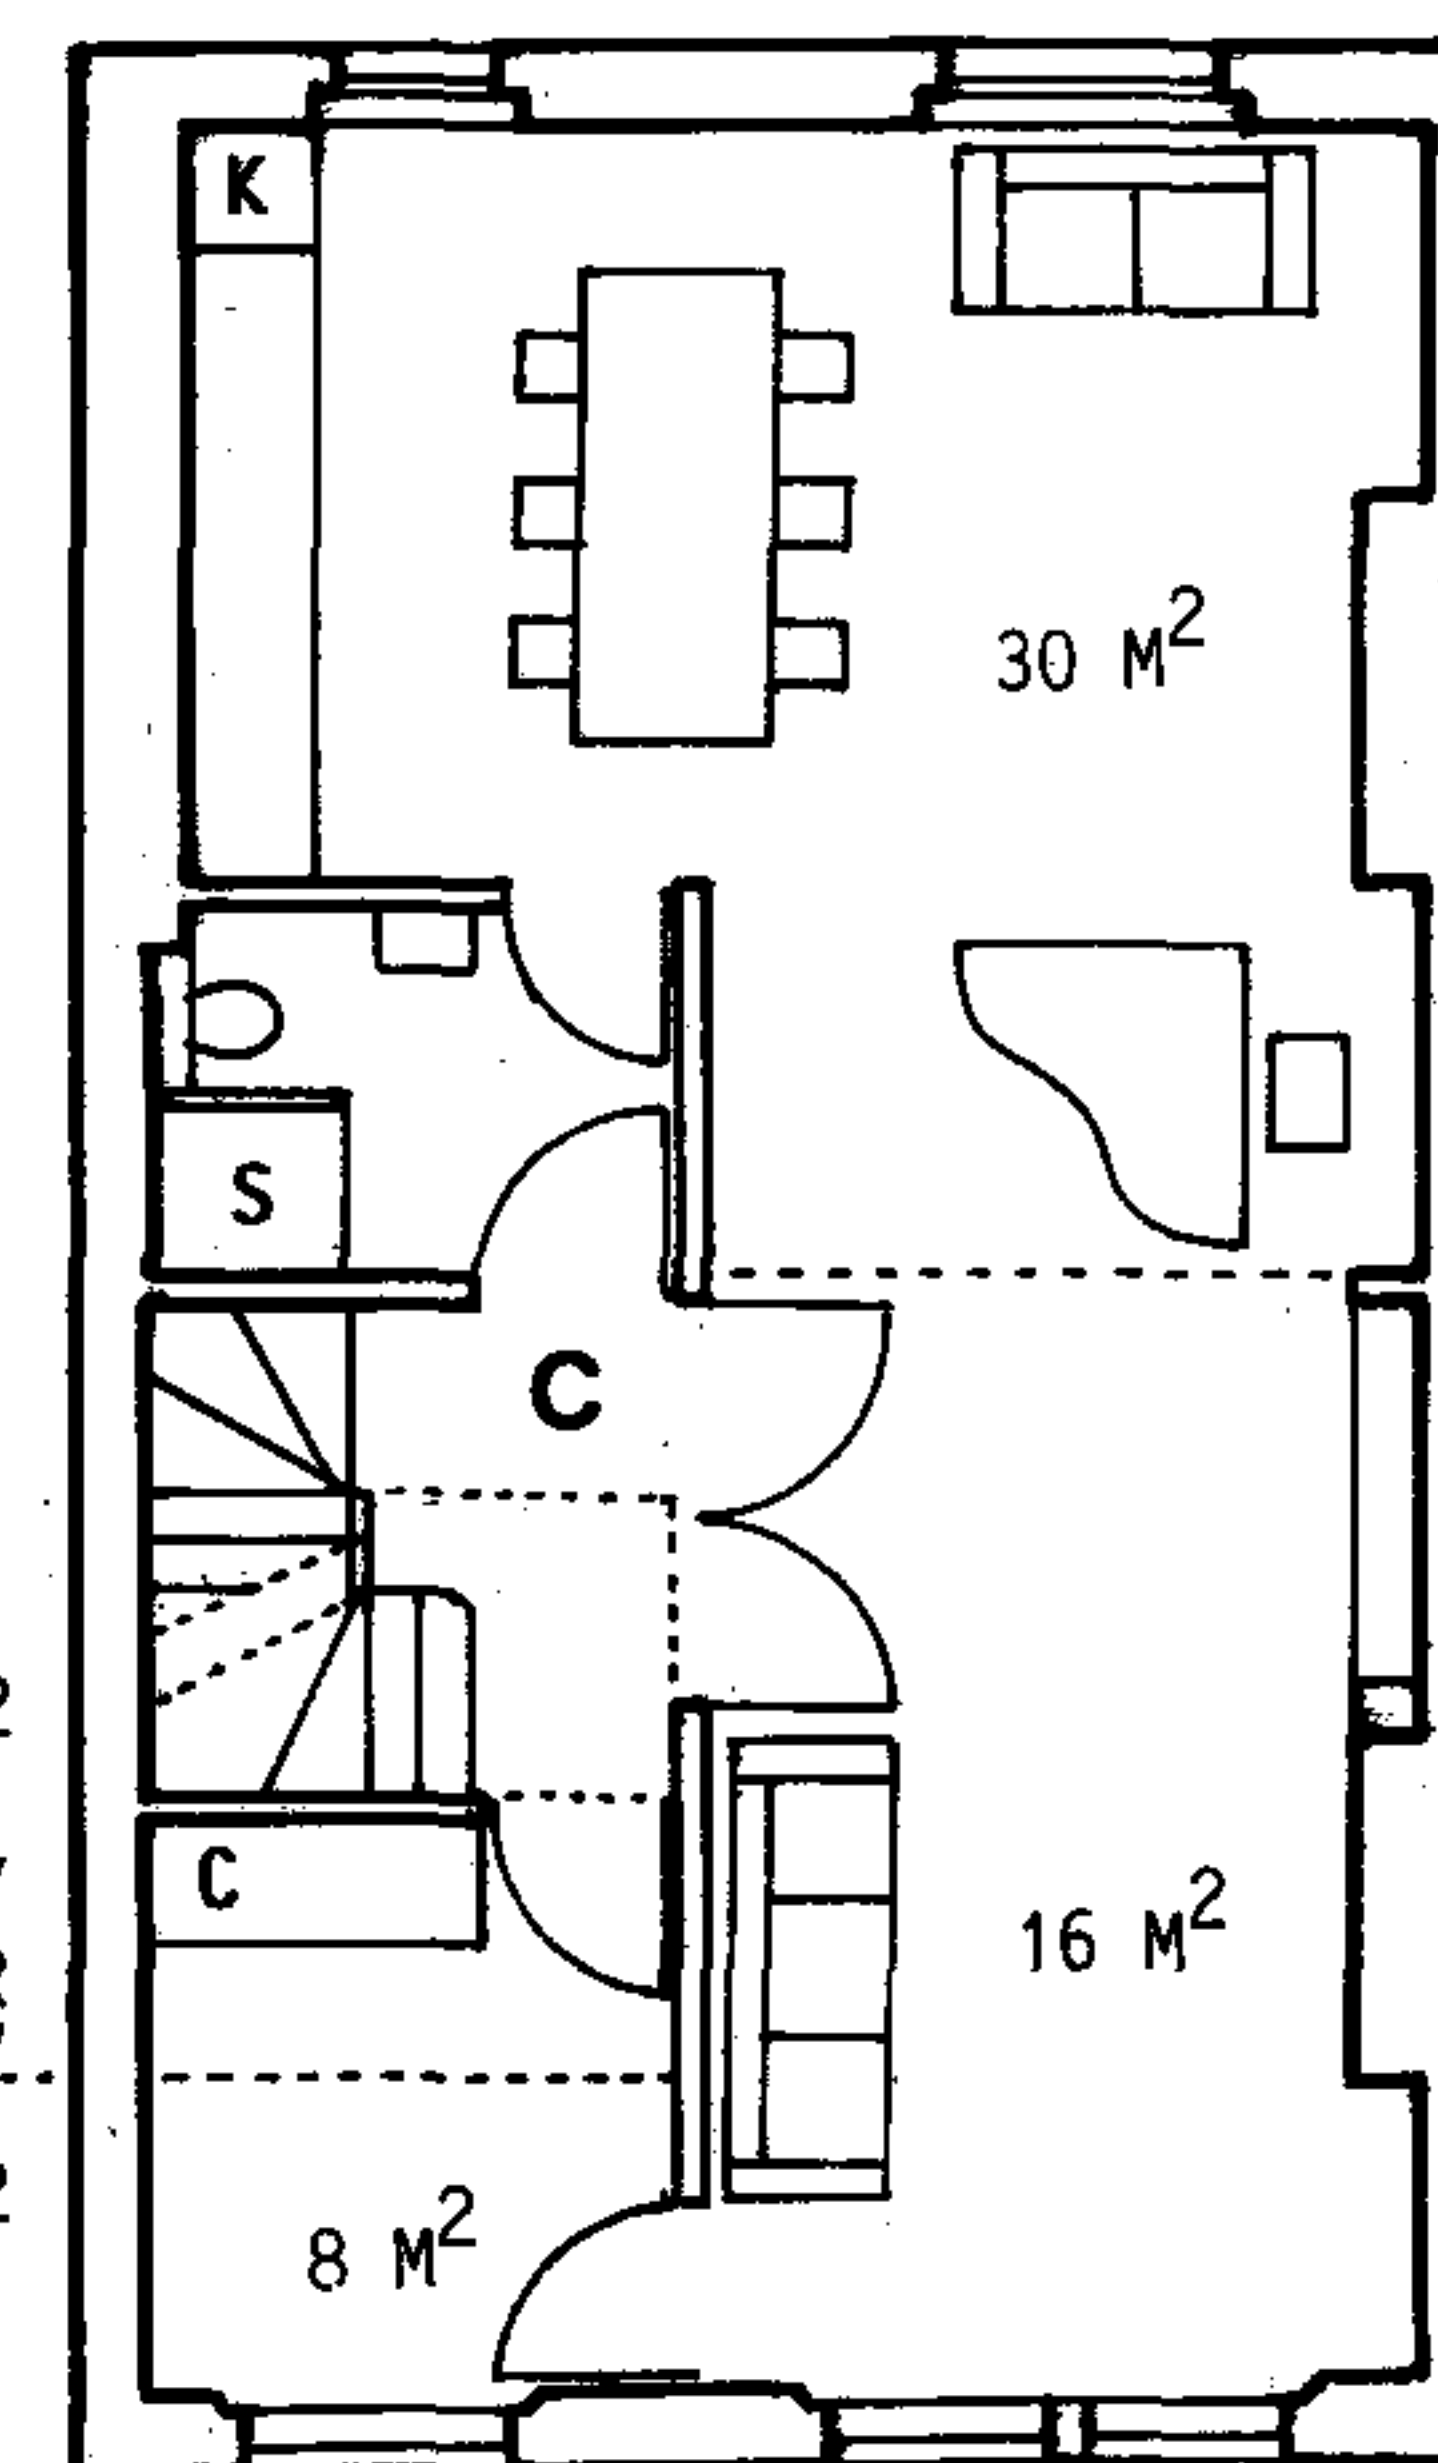


SECOND FLOOR PLAN
1:100

RECEIVED
05 FEB 2007

ARCHITECT CHARLES KHOO - PROGETTI, 109 CHETWYND ROAD LONDON NW5 1DA TEL 020 7482 5996			
JOB TITLE 26 NORTH VILLAS LONDON NW1			
DRAWING TITLE PLANS	DRAWN BY	DATE 28.12.2006	REV
PROPOSED	SCALE 1:100	DWG NO 223	3 / A


REVISION A (30 JAN 2007)

- 1 REFER TO DRG. 223 / 6 -
PROPOSED REAR SECTION & ELEVATION (1;50)
- 2 RAMPS INCLUDED FOR LEVEL ACCESS TO
LOWER GROUND FLOOR AND REAR GARDEN
- 3 REFER TO DESIGN & ACCESS STATEMENT-
WHERE PRACTICALLY FEASIBLE, ALL FLATS
LAYOUTS ARE DESIGNED TO LIFETIME
HOMES STANDARDS. ITEM 9
- 4 ALL ELECTRICAL POINTS TO PART M
- 5 3 cycle spaces included (T)
to front patio

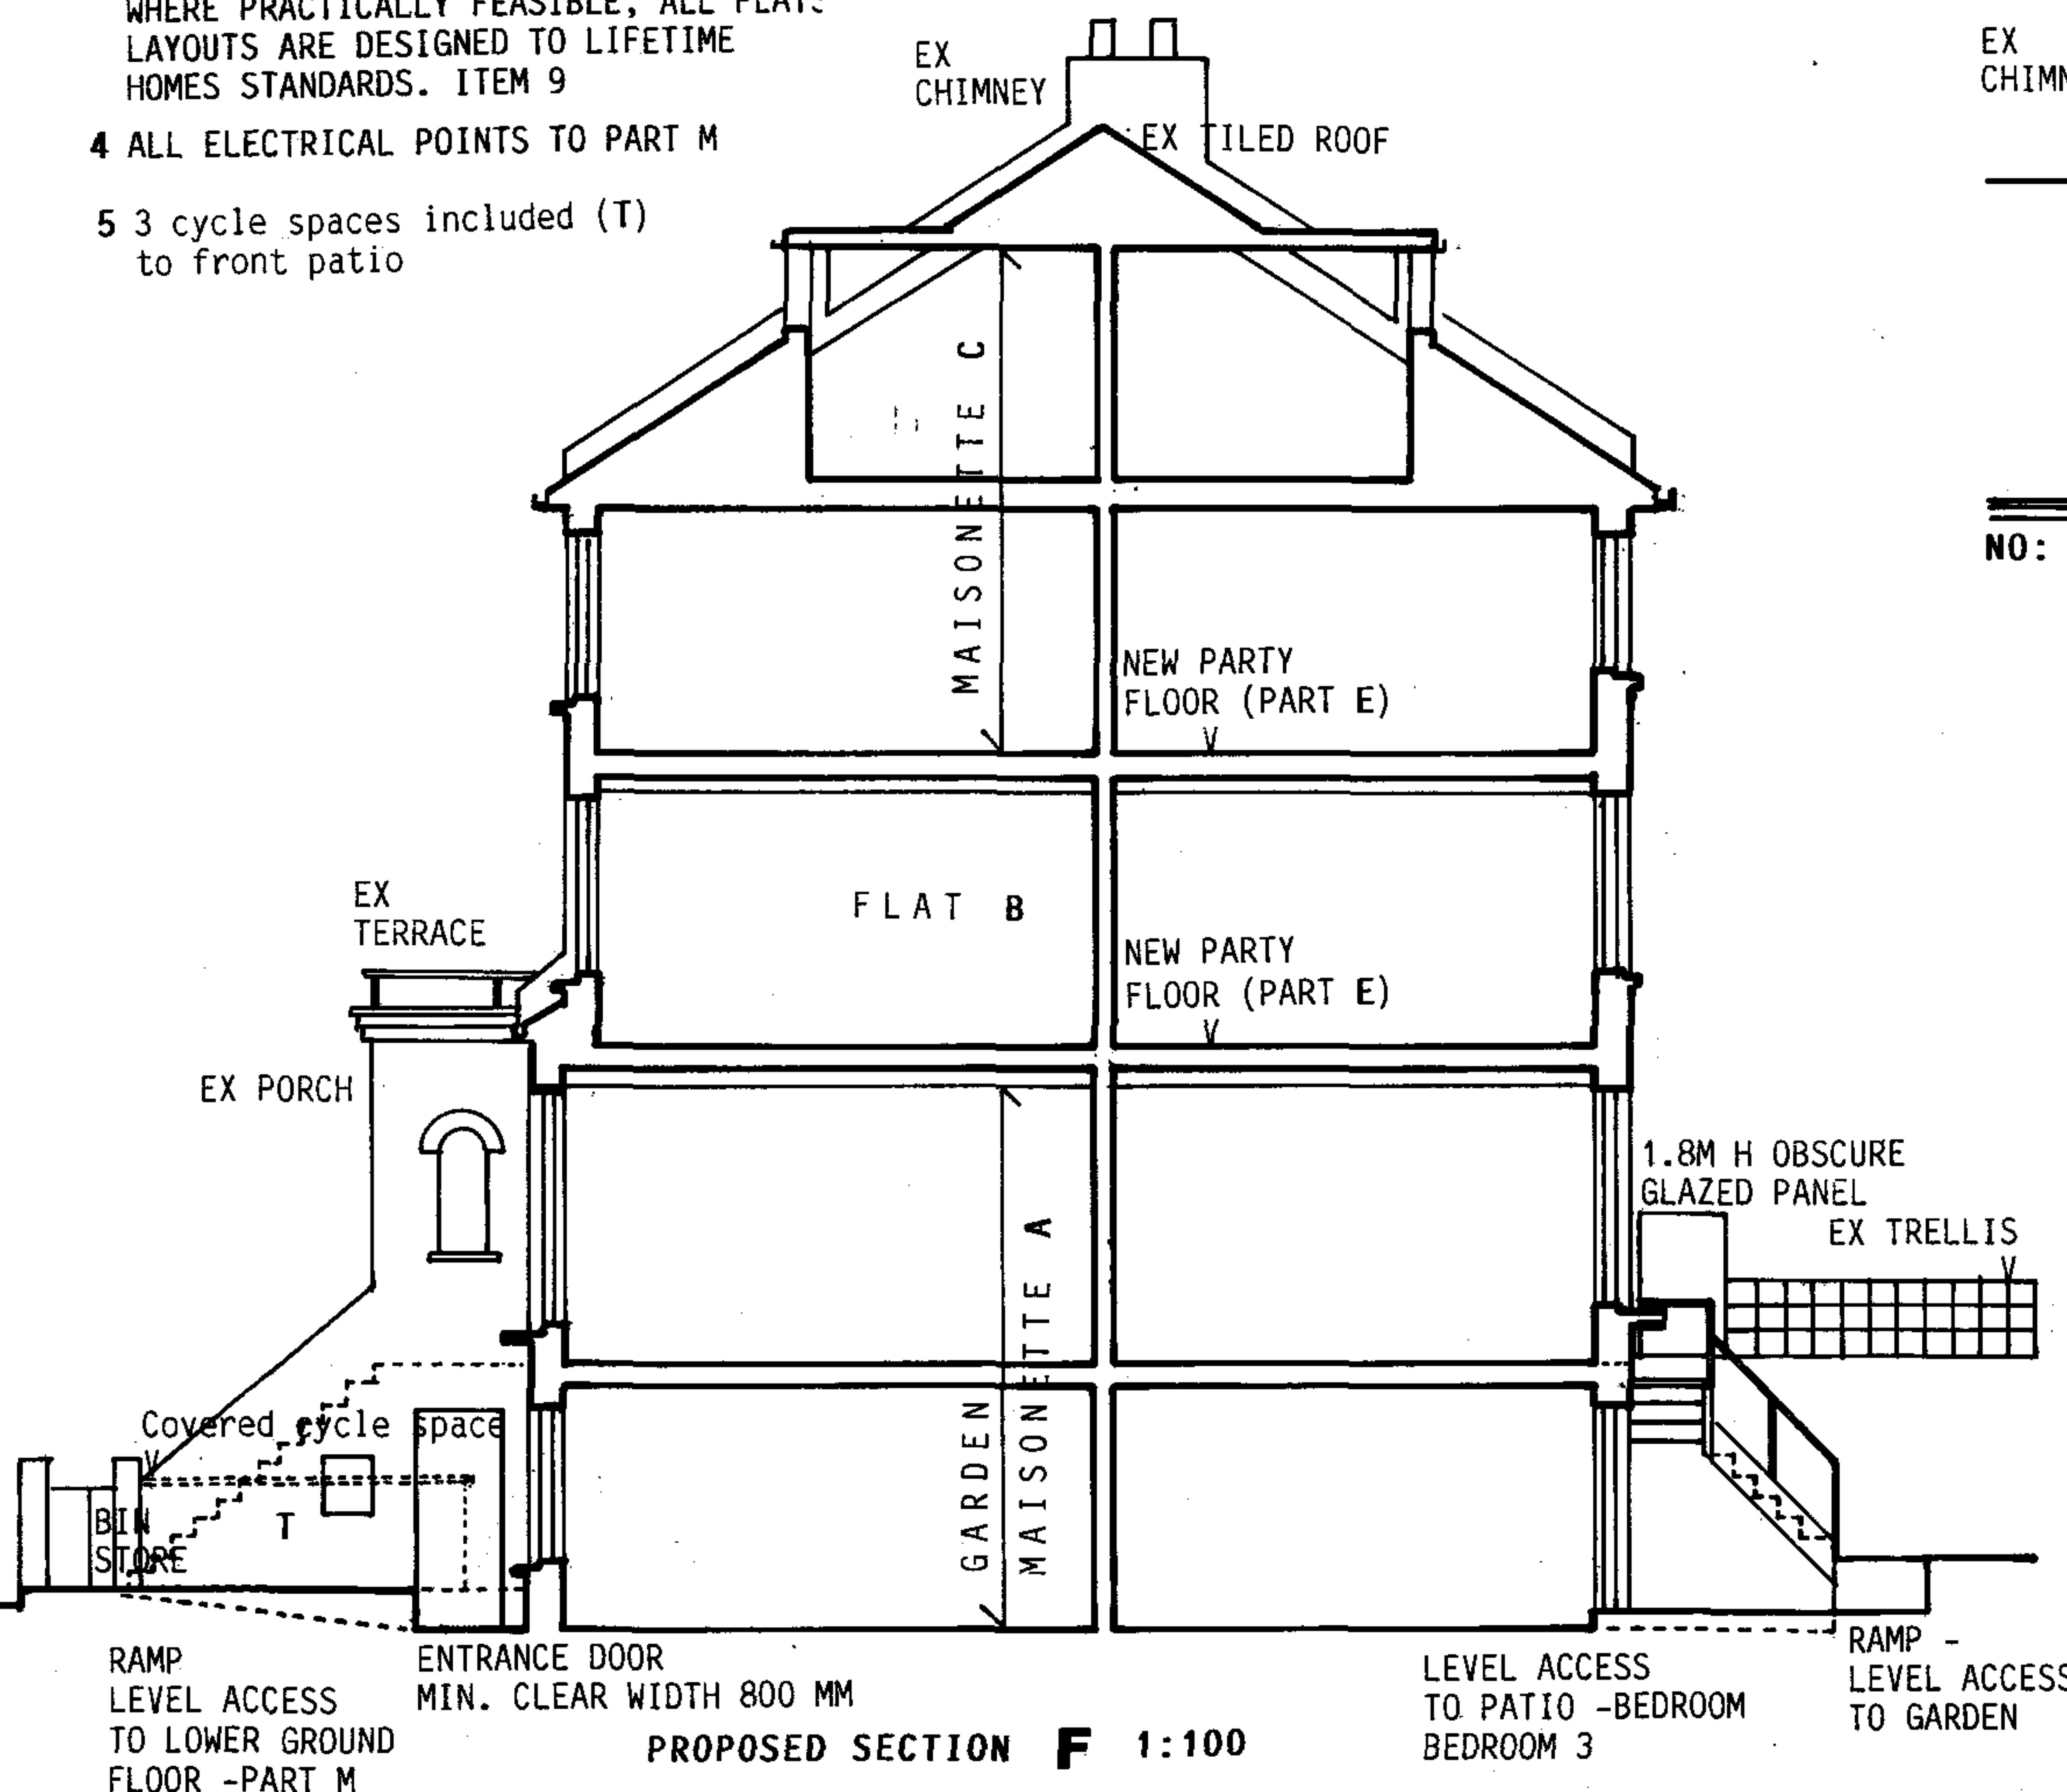

PROPOSED SECTION F 1:100


ALL PROPOSED ALTERATIONS ARE INTERNAL

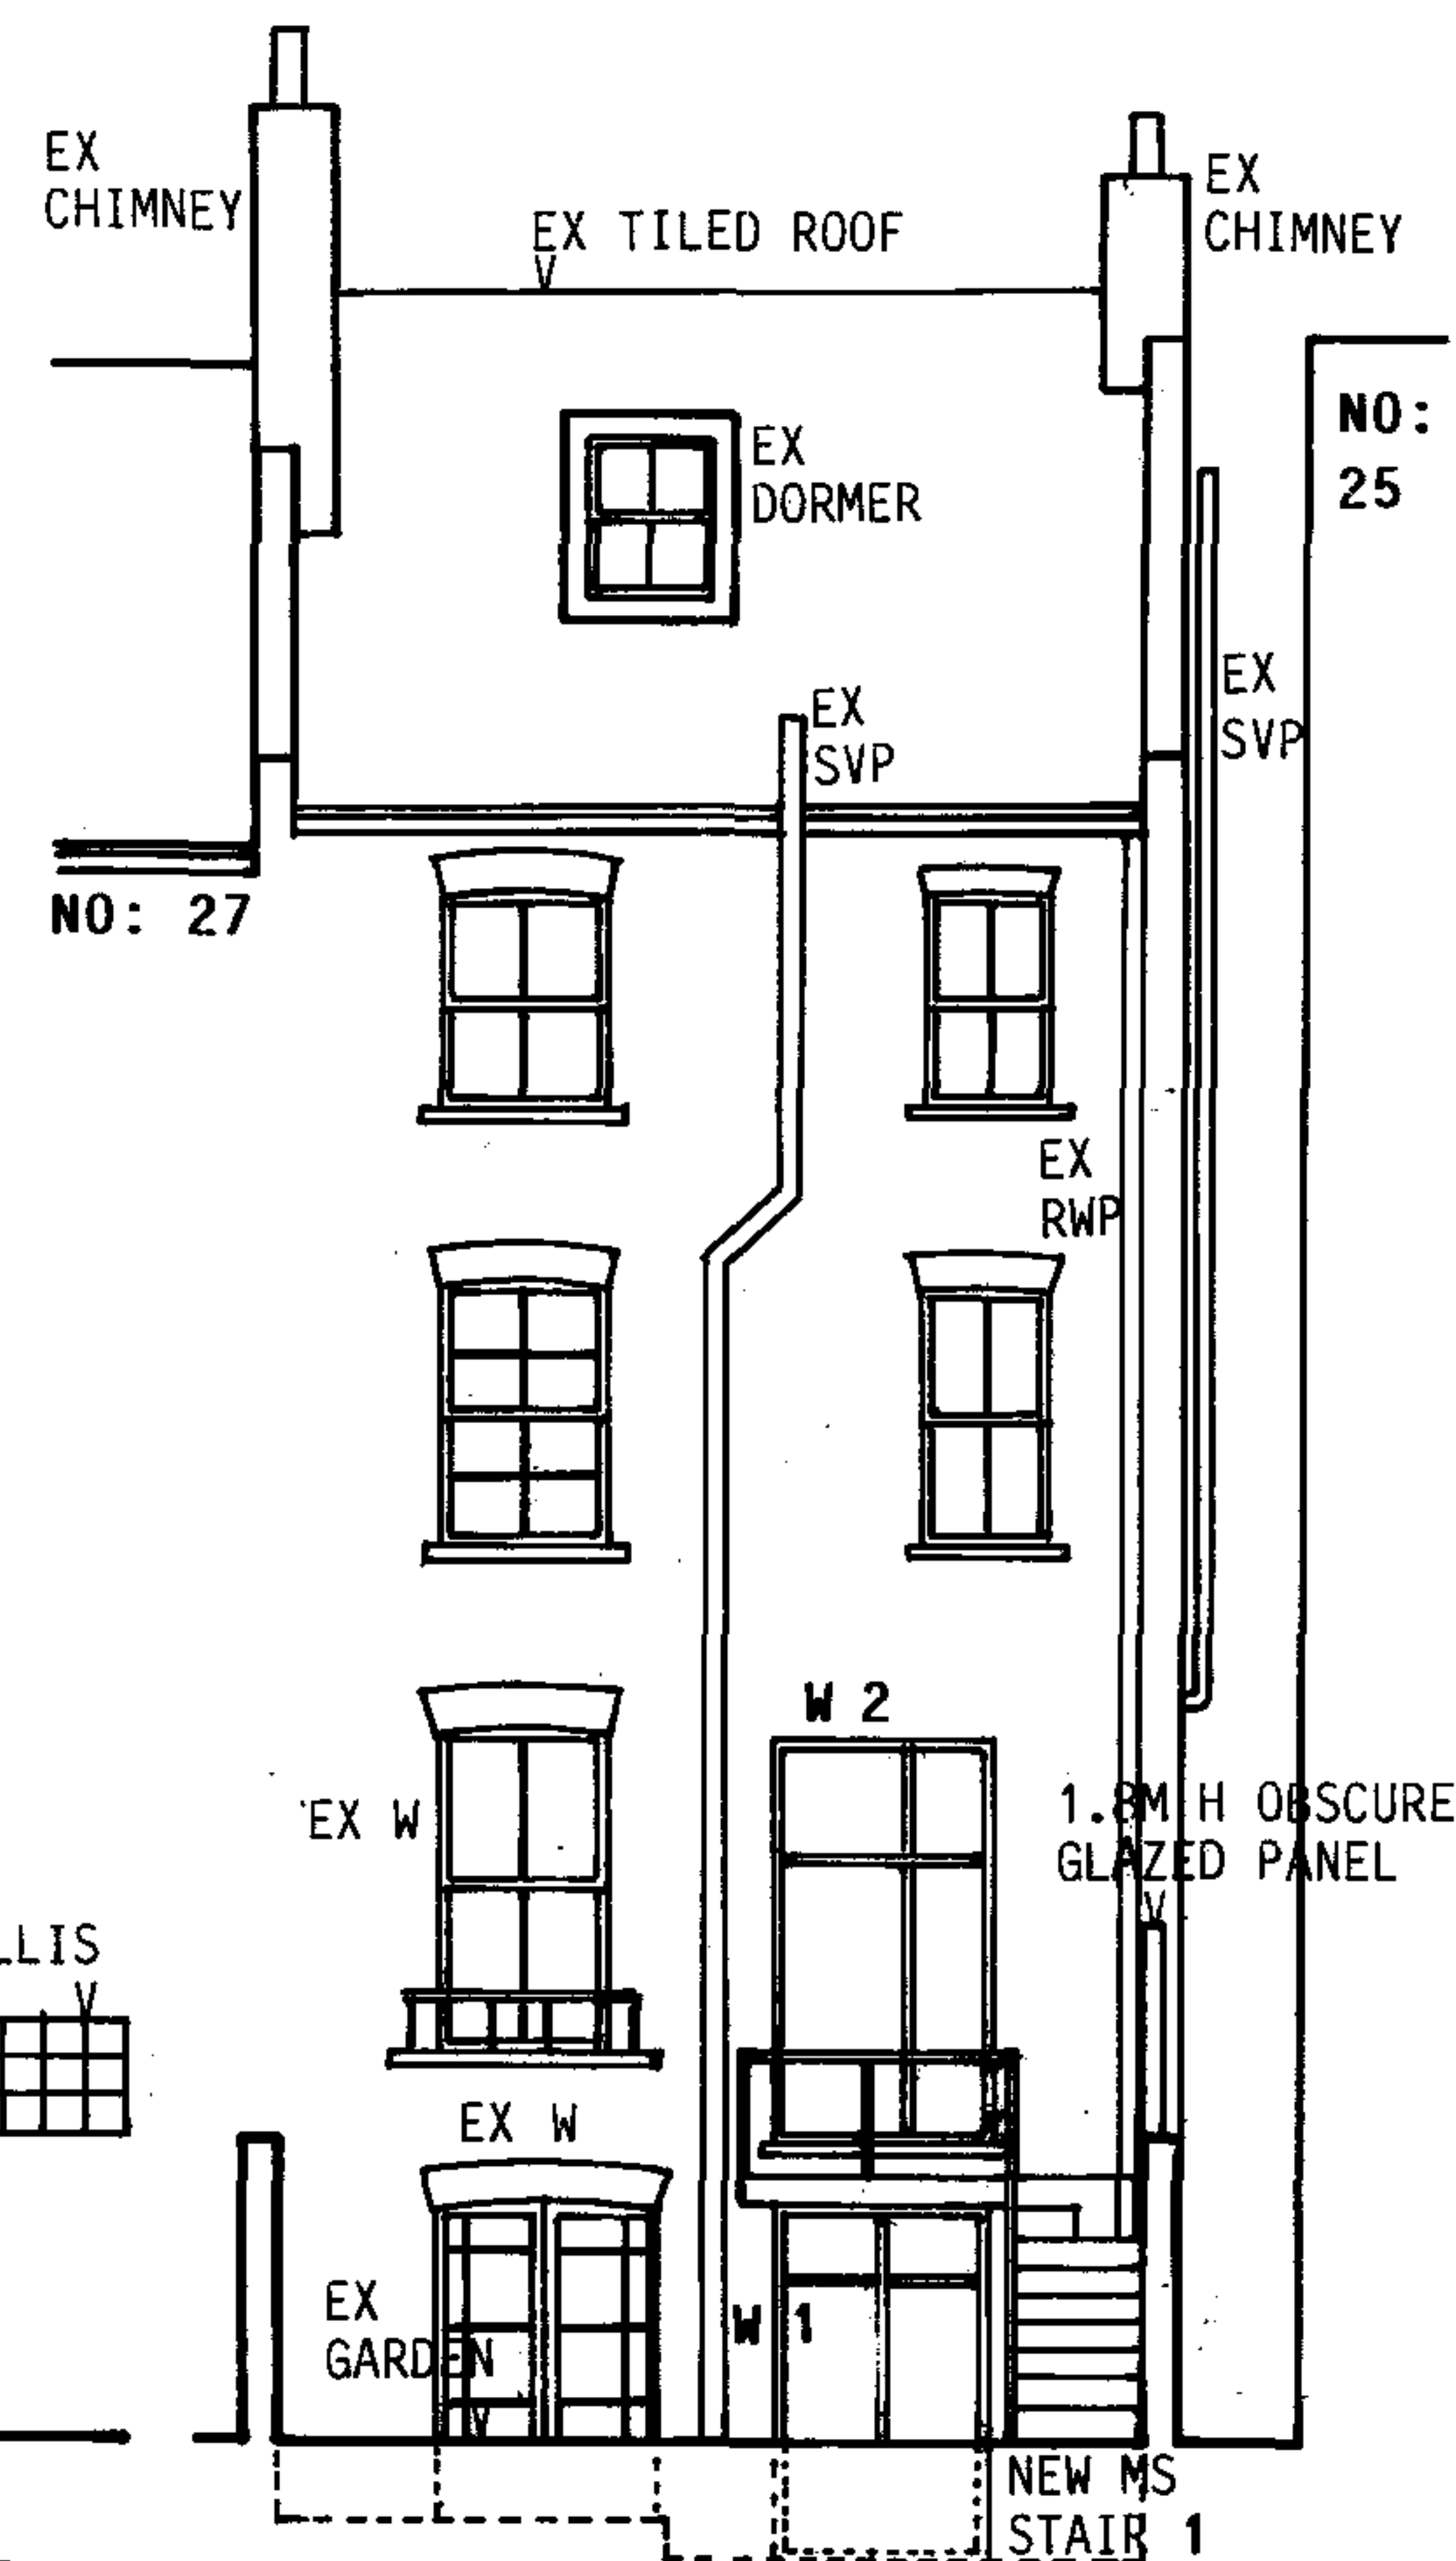

**PROPOSED REAR ELEVATION
1:100**

PROPOSED EXTERNAL ALTERATIONS TO
REAR ELEVATION ONLY

1. W1 & W2 New rear windows to
be double glazed timber
frame french doors to
match existing
2. STAIR 1 New metal (MS) garden
stair with 1.8M H obscure
glazed panel to Ex. brick
boundary wall to NO. 25

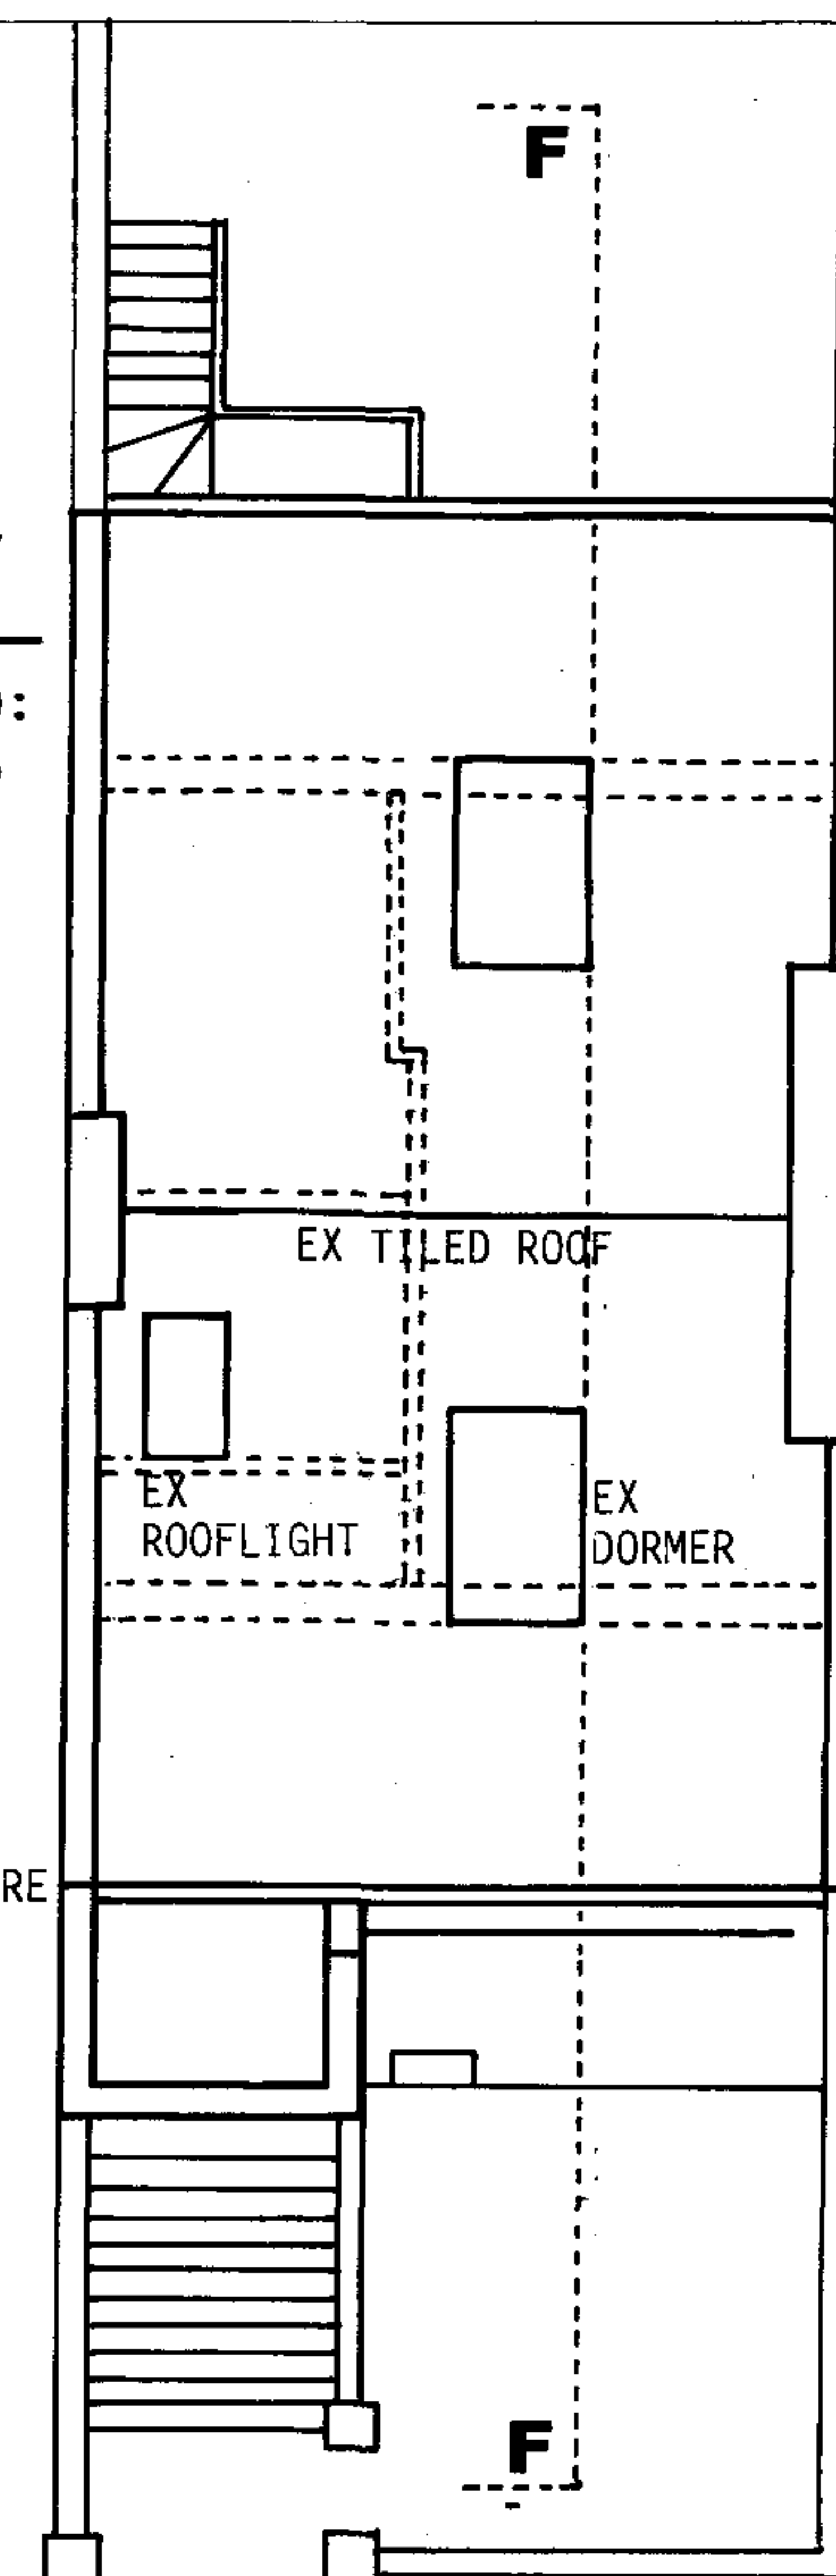

PROPOSED ROOF PLAN

NO EXTERNAL ALTERATIONS 1:100

ARCHITECT		CHARLES KHOO - PROGETTI, 109 CHETWYND ROAD LONDON NW5 1DA TEL 020 7482 5996	
JOB TITLE		26 NORTH VILLAS LONDON NW1	
DRAWN BY		DATE 28.12.2006	
SCALE		1:100	
JOB NO		DWG. NO. 4	
REV		A	

RECEIVED
05 FEB 2007