



- NOTES
1. COPYRIGHT OF THIS DRAWING IS THE PROPERTY OF THE ARCHITECTS AND MAY NOT BE REPRODUCED WITHOUT THEIR PERMISSION.
 2. WRITTEN DIMENSIONS TO BE USED IN PREFERENCE TO SCALED DIMENSIONS AT ALL TIMES.
 3. ALL DIMENSIONS AND LEVELS TO BE VERIFIED BY THE CONTRACTOR ON SITE AND ANY DISCREPANCIES REPORTED TO THE ARCHITECTS.
 4. DRAWINGS ARE BASED ON THE ASSUMPTION THAT ADEQUATE LOAD BEARING CAPACITY STRUTUM WILL BE ENCOUNTERED AT THE DEPTHS INDICATED. IF THIS IS FOUND NOT TO BE THE CASE, THE DEPTHS MUST BE INCREASED TO THE SATISFACTION OF THE LOCAL AUTHORITY BUILDING INSPECTOR AND BUILDING REGULATION REQUIREMENTS.
 5. ALL STRUCTURAL TIMBER IS TO BE TANAULISED OR SIMILARLY TREATED.
 6. D.P.C TO BE PLACED AT ALL CAVITY CLOSURES AND TO BE APPROVED BY THIS OFFICE PRIOR TO INSTALLATION.
 7. ALL DIMENSIONS INDICATED ON THIS DRAWING ARE STRUCTURAL DIMENSIONS AND DO NOT ALLOW FOR THICKNESS OF FINISHES.

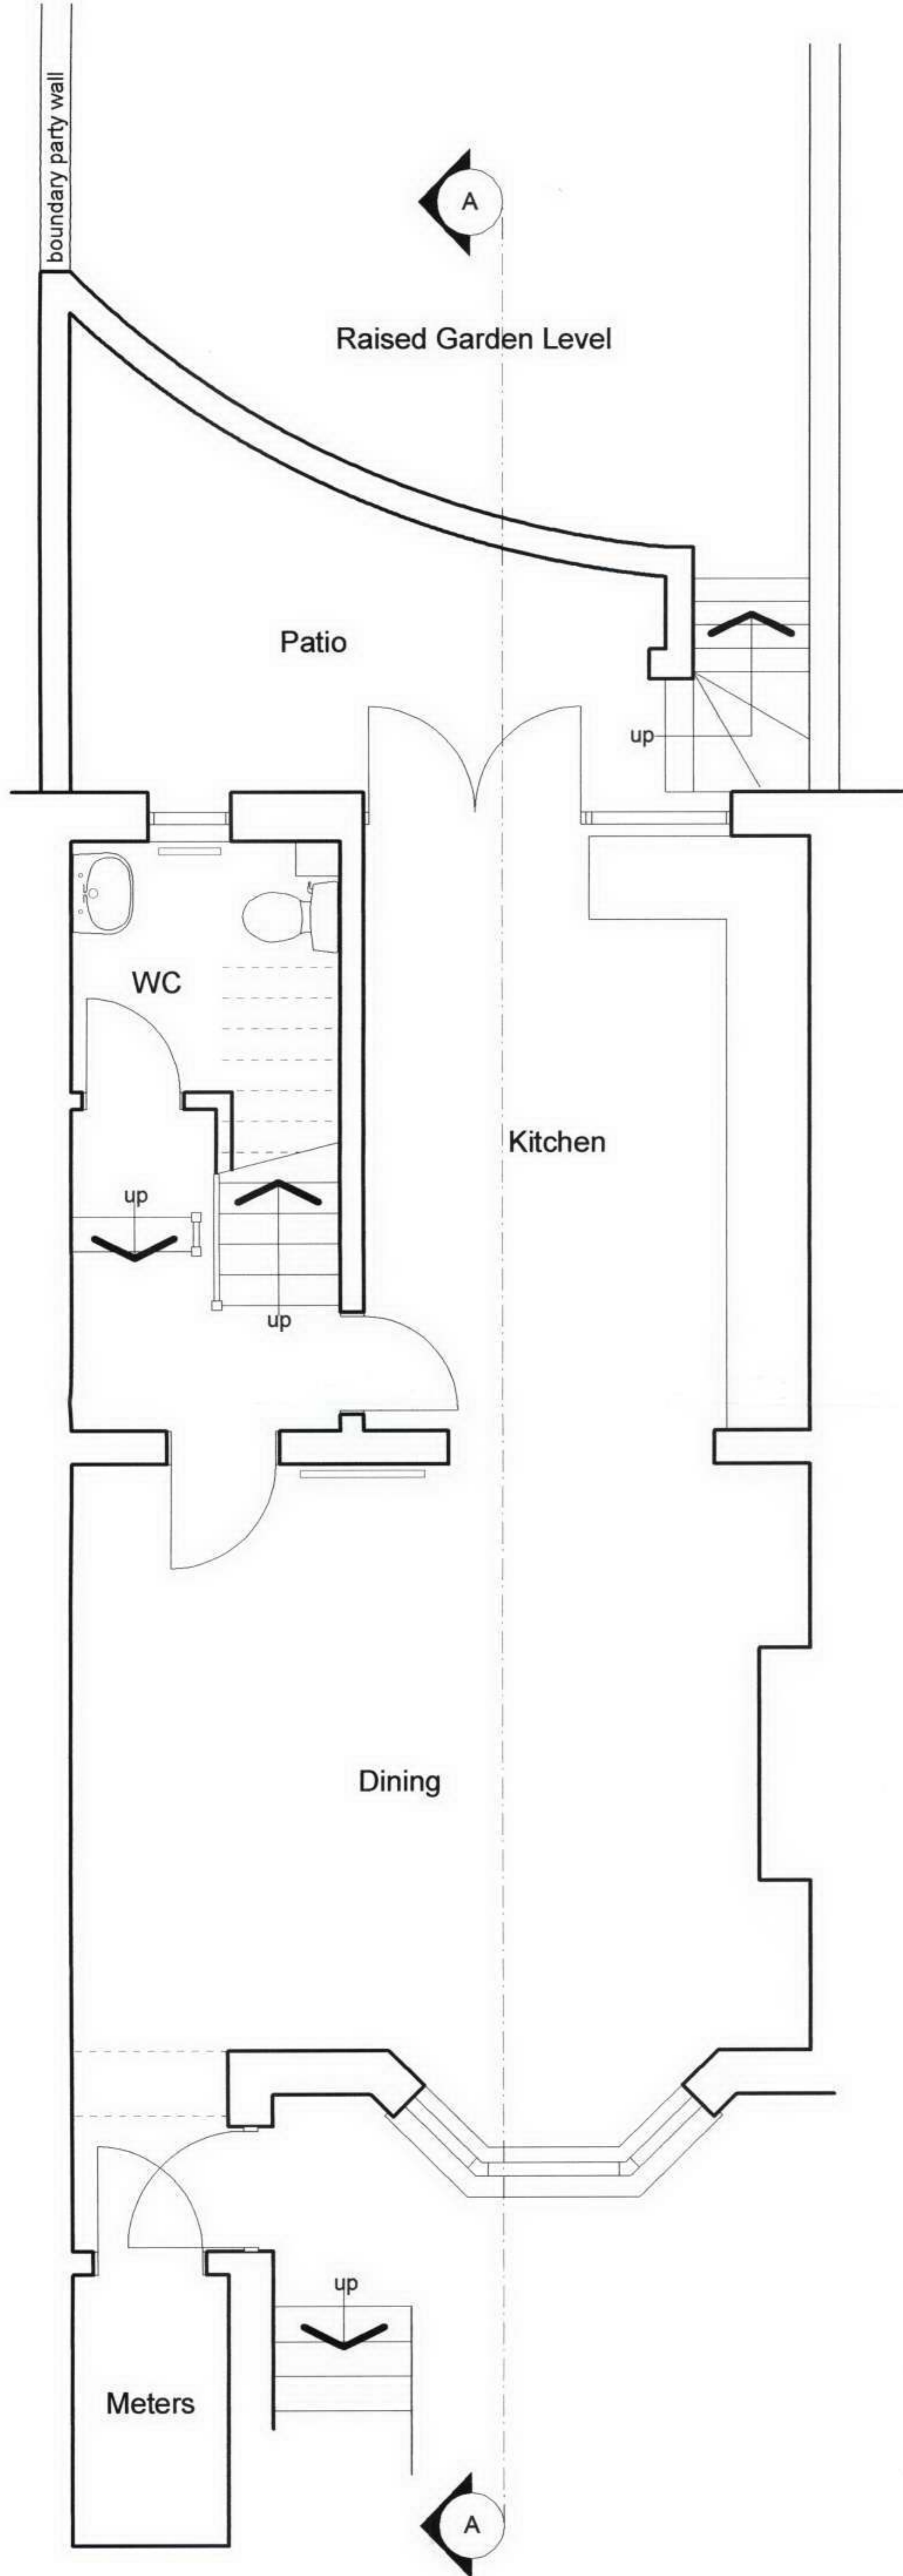

Lower Ground Floor Plan

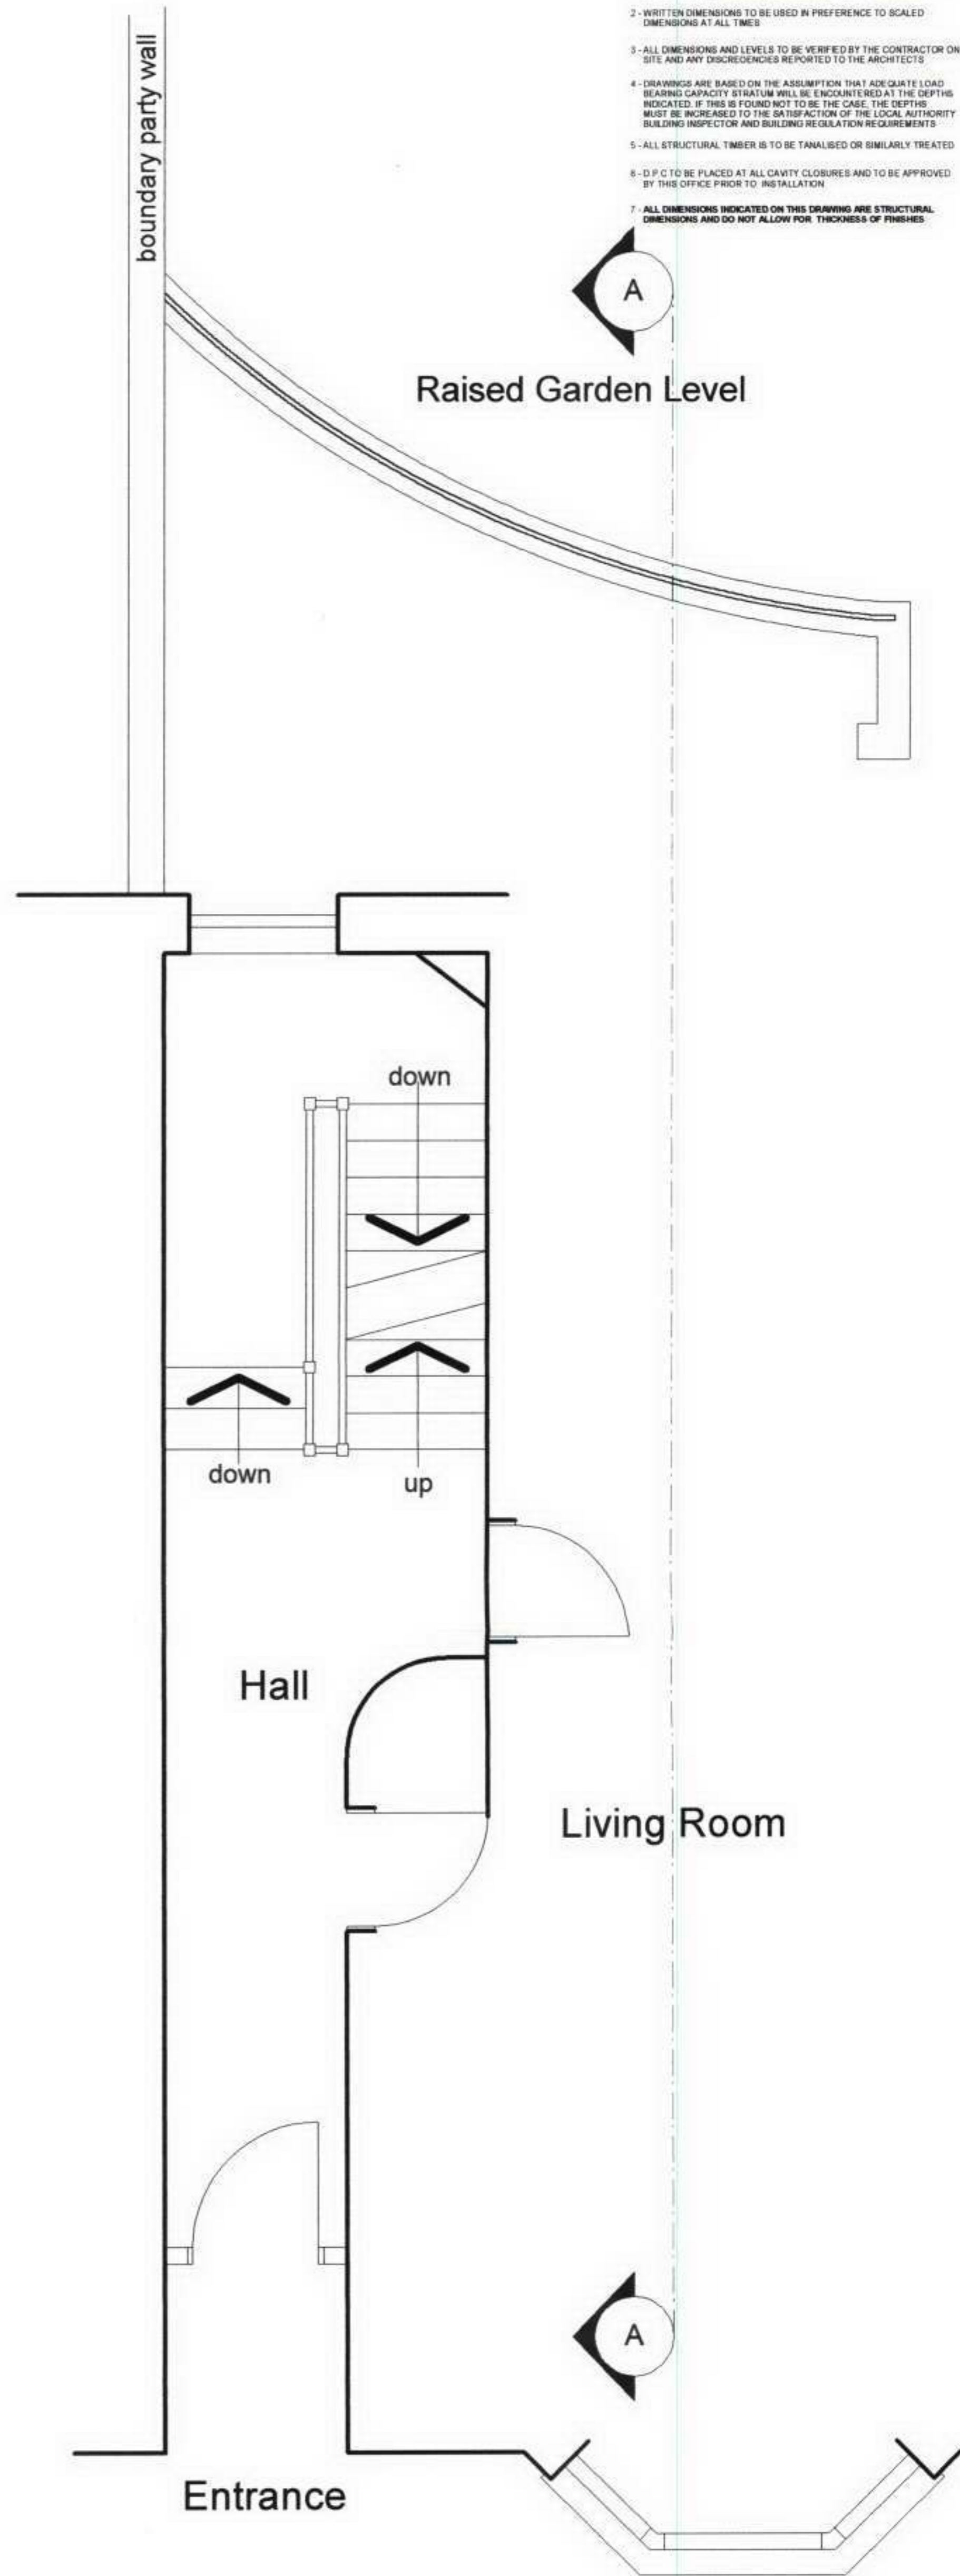

Raised Ground Floor Plan





bellis | architects

Studio 207, 16-18a Baldwin's Gardens, London EC1N 7RJ
t: 020 7831 2333 f: 020 7117 3183 www.bellisarchitects.com

Proposed alterations to kitchen and utility room extension at 14 South Hill Park Gardens Hampstead, London

DRAWING TITLE		DATE		CHECKED	
Existing Floor Plan		Jan '07			
DRAWN BY	DB				
SCALE	1:50			SHEET SIZE A3	
DRAWING NO	0230/01			REV	

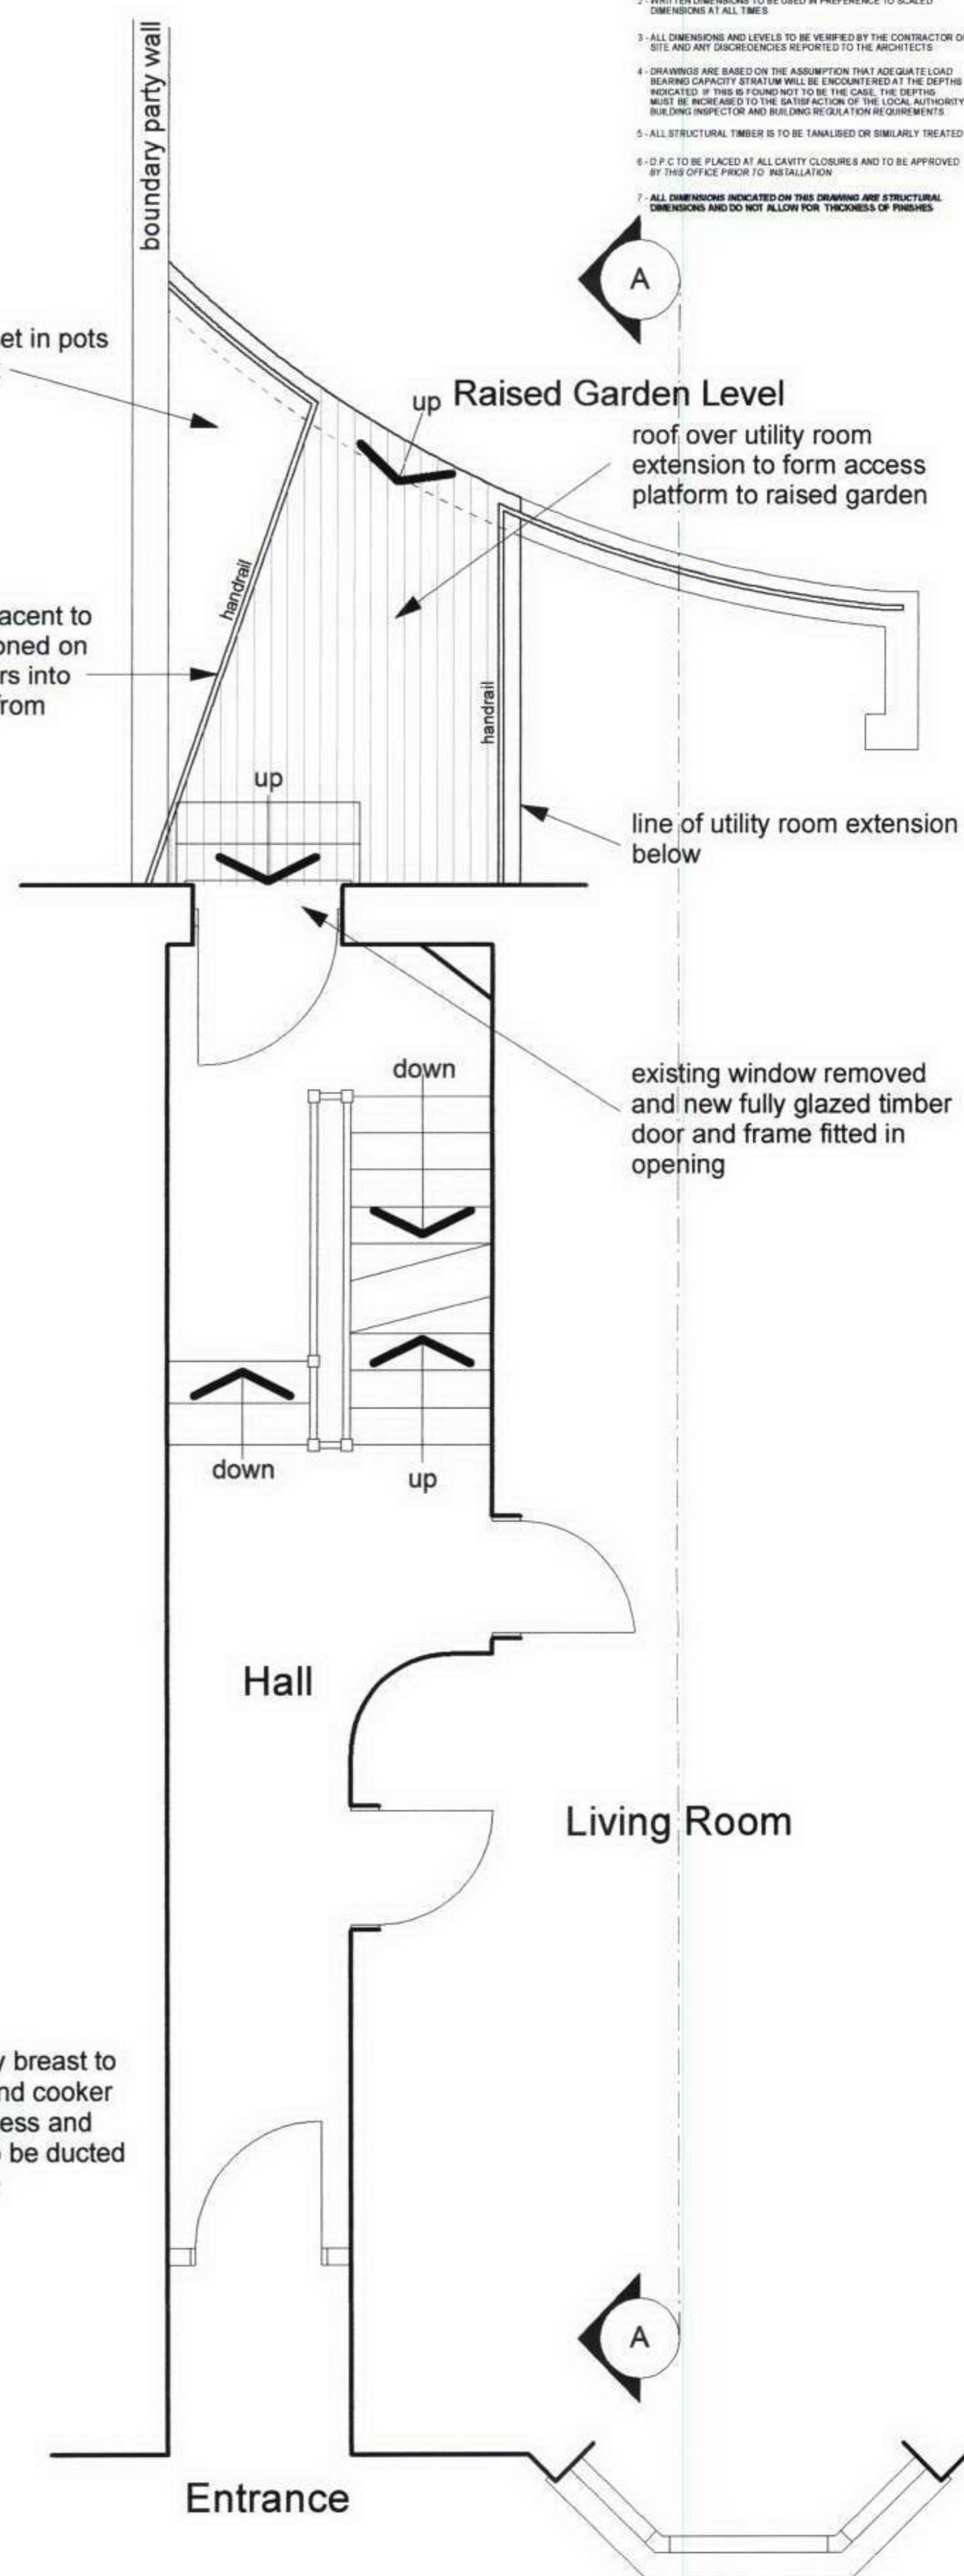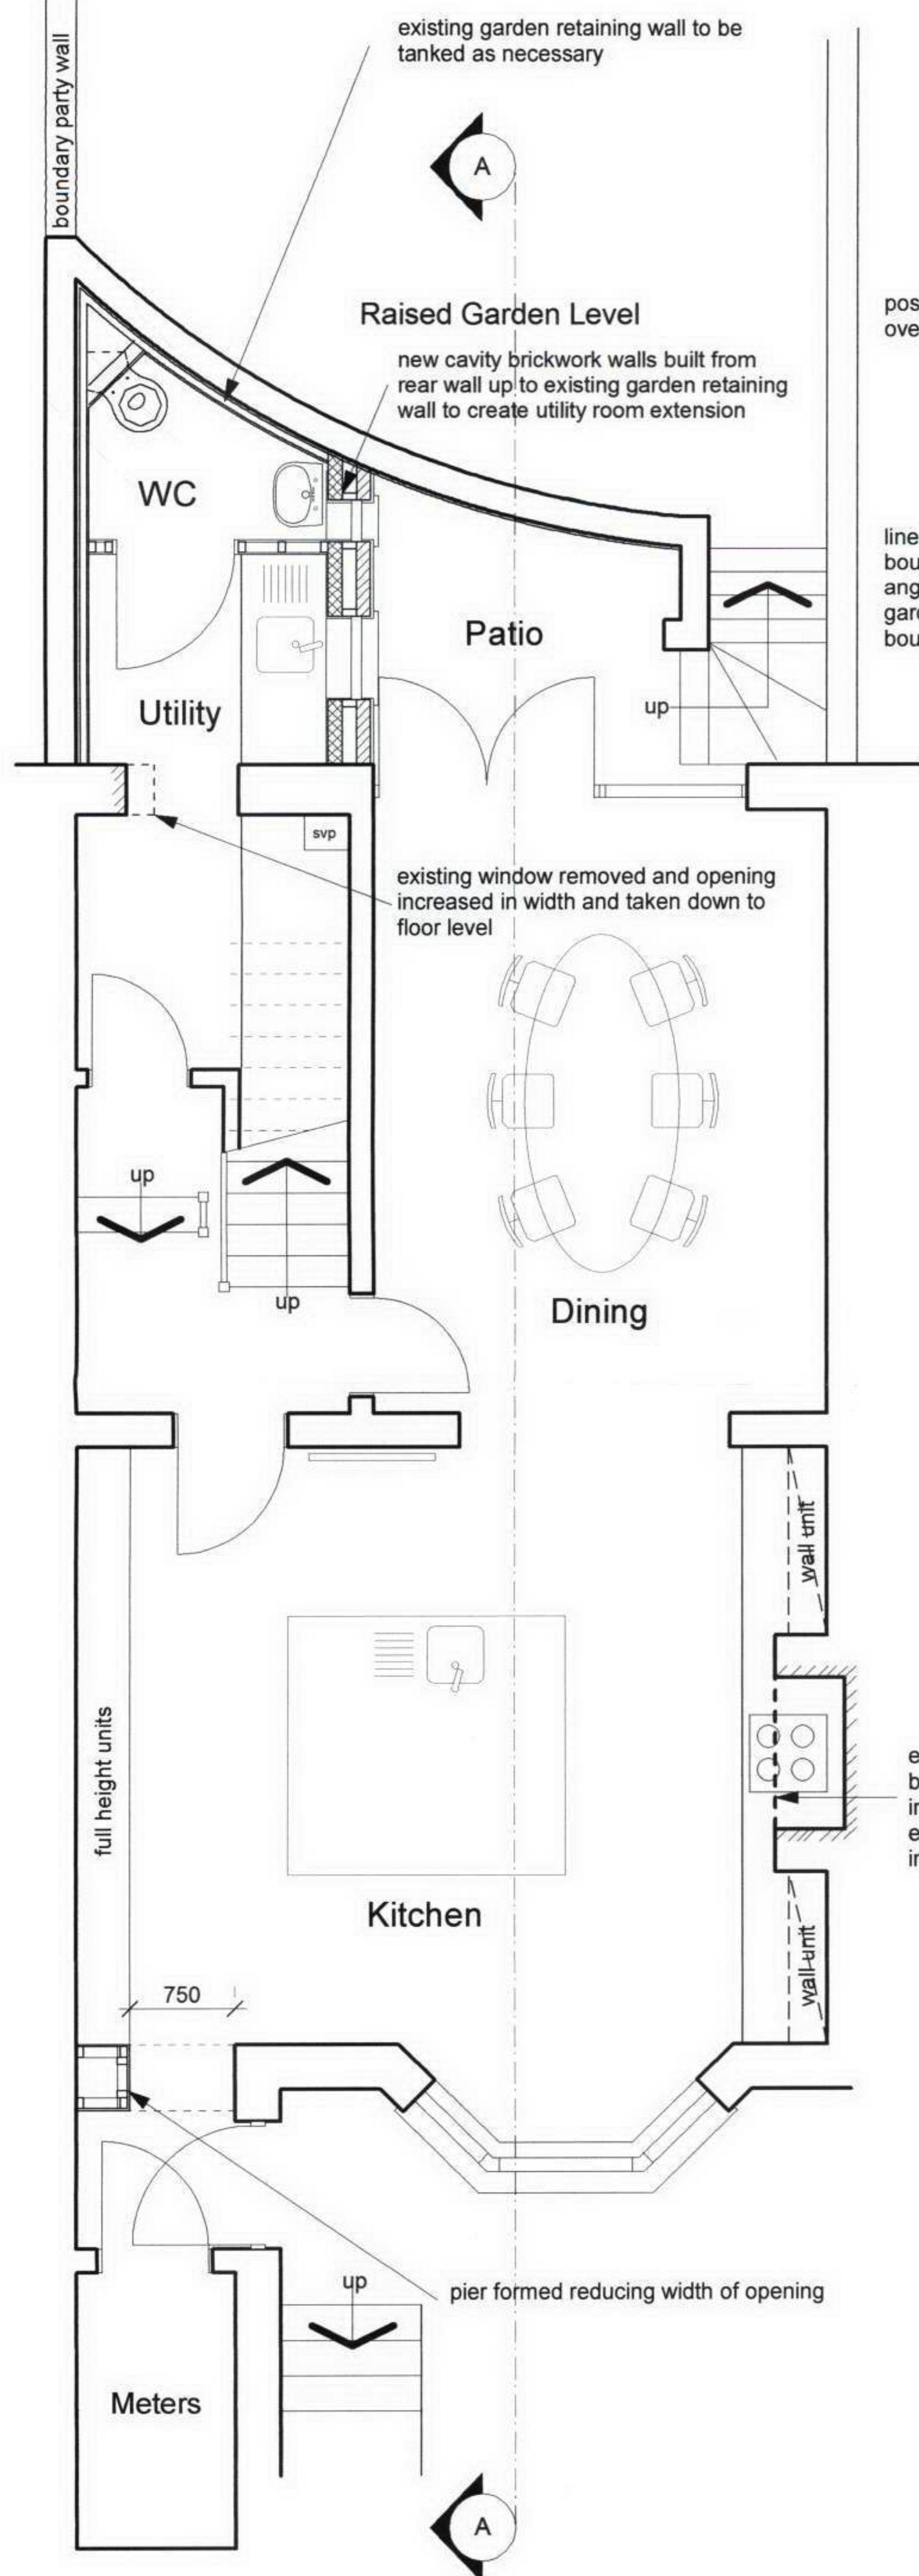

NOTES

1. COPYRIGHT OF THIS DRAWING IS THE PROPERTY OF THE ARCHITECTS AND MAY NOT BE REPRODUCED WITHOUT THEIR PERMISSION.
2. WRITTEN DIMENSIONS TO BE USED IN PREFERENCE TO SCALED DIMENSIONS AT TIME.
3. ALL DIMENSIONS AND LEVELS TO BE VERIFIED BY THE CONTRACTOR ON SITE AND DISCREPANCIES REPORTED TO THE ARCHITECTS.
4. DRAWINGS ARE BASED ON THE ASSUMPTION THAT ADEQUATE LOAD BEARING CAPACITY STRUTUM WILL BE ENCOUNTERED AT THE DEPTHS INDICATED. IT IS THE CONTRACTOR'S RESPONSIBILITY TO VERIFY THIS AND THE DEPTH MUST BE INCREASED TO THE SATISFACTION OF THE LOCAL AUTHORITY BUILDING REGULATION OFFICIALS.
5. ALL STRUCTURAL TIMBER IS TO BE TANNALISED OR SIMILARLY TREATED.
6. D.P.C. TO BE PLACED AT ALL CAVITY CLOSURES AND TO BE APPROVED BY THIS OFFICE PRIOR TO INSTALLATION.
7. ALL DIMENSIONS INDICATED ON THIS DRAWING ARE STRUCTURAL DIMENSIONS AND DO NOT ALLOW FOR FINISHES OR FINISHES.

bellis | architects

Studio 207, 16-16a Baldwins Gardens, London EC1N 7RJ
t:020 7831 2333 f:020 7117 3183 www.bellisarchitects.com


Proposed alterations to kitchen
and utility room extension at
14 South Hill Park Gardens
Hampstead, London

PROPOSAL TITLE

Proposed Floor Plan

DRAWN BY	DATE	CHECKED
DB	Jan '07	

SCALE	SHEET SIZE
1:50	A3

DRAWING No 0230/02	REV
------------------------------	-----

0230/03

 A member of the Royal Institute of British Architects


NOTES

1. COPYRIGHT OF THIS DRAWING IS THE PROPERTY OF THE ARCHITECTS AND MAY NOT BE REPRODUCED WITHOUT THEIR PERMISSION.
2. WRITTEN DIMENSIONS TO BE USED IN PREFERENCE TO SCALED DIMENSIONS AT ALL TIMES.
3. ALL DIMENSIONS AND LEVELS TO BE VERIFIED BY THE CONTRACTOR ON SITE AND ANY DISCREPANCIES REPORTED TO THE ARCHITECTS.
4. DRAWINGS ARE BASED ON THE ASSUMPTION THAT ADEQUATE LOAD BEARING CAPACITY STRUTS WILL BE ENCOUNTERED AT THE DEPTHS INDICATED. IF THIS IS FOUND NOT TO BE THE CASE, THE DEPTHS MUST BE INCREASED TO THE SATISFACTION OF THE LOCAL AUTHORITY BUILDING INSPECTOR AND BUILDING REGULATION REQUIREMENTS.
5. ALL STRUCTURAL TIMBER IS TO BE TREATED OR SIMILARLY TREATED.
6. D.P.C. TO BE PLACED AT ALL CAVITY CLOSURES AND TO BE APPROVED BY THIS OFFICE PRIOR TO INSTALLATION.
7. ALL DIMENSIONS INDICATED ON THIS DRAWING ARE STRUCTURAL DIMENSIONS AND DO NOT ALLOW FOR THICKNESS OF FINISHES.



window to be replaced with door

application site

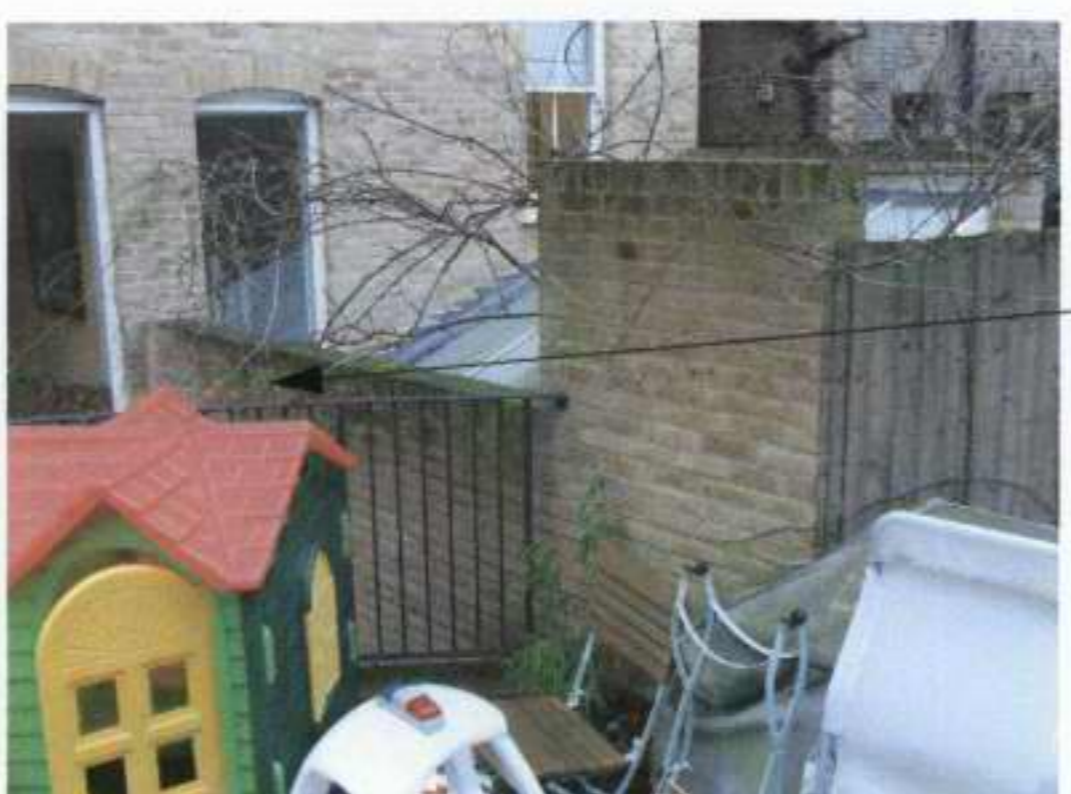

existing boundary garden wall between properties




window to be replaced with door

existing boundary garden wall between properties


level of access platform over utility room extension

existing railings to top of garden retaining wall

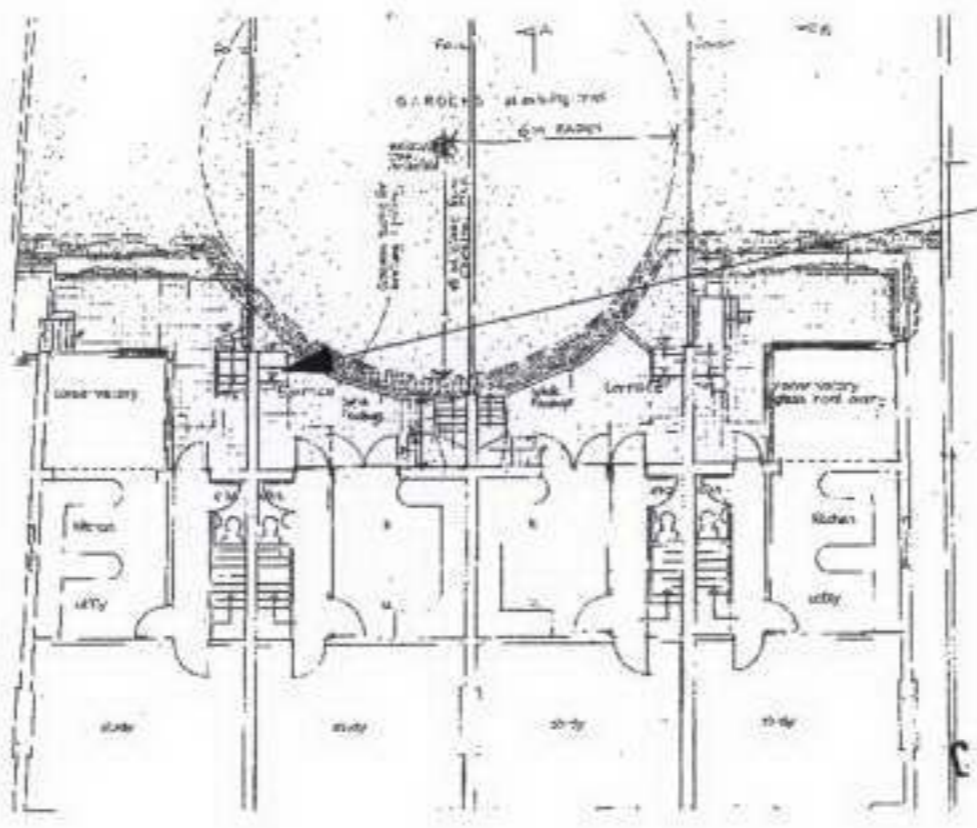

original planning approved drawing indicating platform and steps leading to garden

original planning approved drawing indicating platform and steps leading to garden

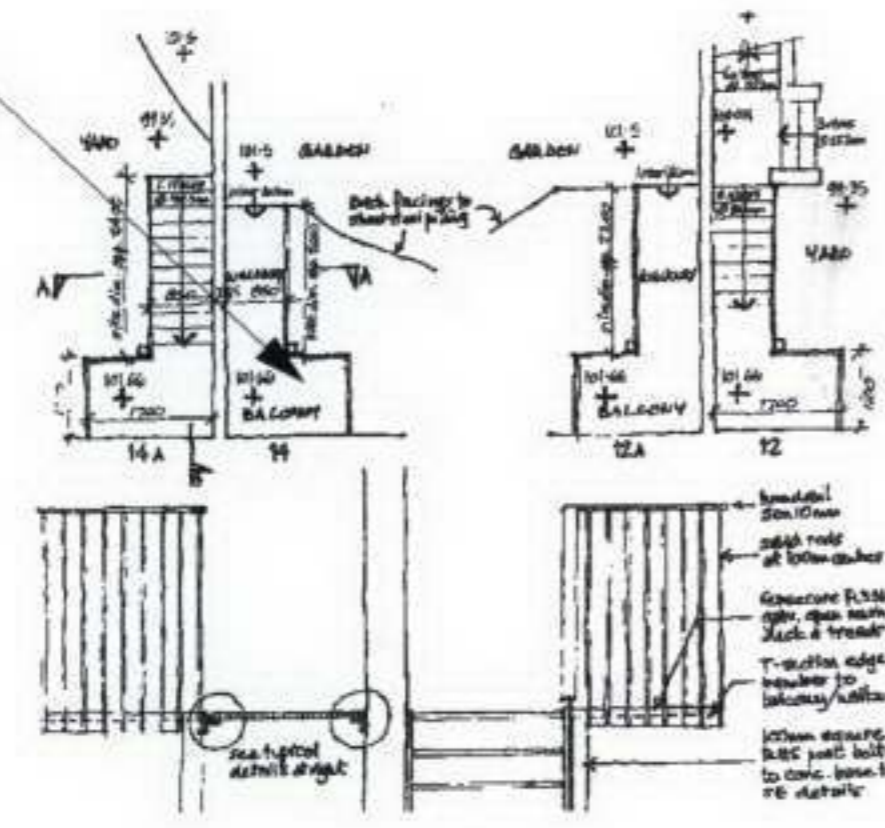

bellis | architects
Studio 207, 16-16a Baldwins Gardens, London EC1N 7RJ
T: 020 7831 2333 F: 020 7117 3183 www.bellisarchitects.com

Proposed alterations to kitchen and utility room extension at 14 South Hill Park Gardens Hampstead, London

DRAWING TITLE			
Photographs & Original Planning Drawings			
DRAWN BY	DATE	CHECKED	
DB	Jan '07		
SCALE			SHEET SIZE
nts			A3
DRAWING NO.			REV
0230/05			

- NOTES
1. COPYRIGHT OF THIS DRAWING IS THE PROPERTY OF THE ARCHITECTS AND MAY NOT BE REPRODUCED WITHOUT THEIR PERMISSION
 2. WRITTEN DIMENSIONS TO BE USED IN PREFERENCE TO SCALED DIMENSIONS AT ALL TIMES
 3. ALL DIMENSIONS AND LEVELS TO BE VERIFIED BY THE CONTRACTOR ON SITE AND ANY DISCREPANCIES REPORTED TO THE ARCHITECTS
 4. DRAWINGS ARE BASED ON THE ASSUMPTION THAT ADEQUATE LOAD BEARING CAPACITY EXIST AND WILL BE ENCOUNTERED AT THE DEPTHS INDICATED. IF THIS IS FOUND NOT TO BE THE CASE, THE DEPTHS MUST BE INCREASED TO THE SATISFACTION OF THE LOCAL AUTHORITY BUILDING INSPECTOR AND BUILDING REGULATION REQUIREMENTS
 5. ALL STRUCTURAL TIMBER IS TO BE TANAULISED OR SIMILARLY TREATED
 6. D.P.C TO BE PLACED AT ALL CAVITY CLOSURES AND TO BE APPROVED BY THIS OFFICE PRIOR TO INSTALLATION
 7. ALL DIMENSIONS INDICATED ON THIS DRAWING ARE STRUCTURAL DIMENSIONS AND DO NOT ALLOW FOR THICKNESS OF FINISHES



Rear Elevation

existing window removed and
new fully glazed timber door
and frame fitted in opening

line of handrail adjacent to
boundary to positioned on
angle to direct users into
garden and away from
boundary line

existing hand/guard rails to
edge of retaining wall

hatched area indicates
retaining wall facing lower
ground floor patio area



RECEIVED
12 FEB 2007

REV	DESCRIPTION	DATE
bellis architects		
Studio 207, 16-16a Baldwins Gardens, London EC1N 7RJ t: 020 7831 2333 f: 020 7117 3183 www.bellisarchitects.com		
CONTRACT		

Proposed alterations to kitchen
and utility room extension at
14 South Hill Park Gardens
Hampstead, London

DRAWING TITLE			
Proposed Elevation			
DRAWN BY	DATE	CHECKED	
DB	Jan '07		
SCALE	SHEET SIZE		
1:50	A1		
DRAWING NO.	REV		
0230/06			

- NOTES
1. COPYRIGHT OF THIS DRAWING IS THE PROPERTY OF THE ARCHITECTS AND MAY NOT BE REPRODUCED WITHOUT THEIR PERMISSION
 2. WRITTEN DIMENSIONS TO BE USED IN PREFERENCE TO SCALED DIMENSIONS AT ALL TIMES
 3. ALL DIMENSIONS AND LEVELS TO BE VERIFIED BY THE CONTRACTOR ON SITE AND ANY DISCREPANCIES REPORTED TO THE ARCHITECTS
 4. DRAWINGS ARE BASED ON THE ASSUMPTION THAT ADEQUATE LOAD BEARING CAPACITY STRUTS WILL BE ENCOUNTERED AT THE DEPTHS INDICATED. IF THIS IS FOUND NOT TO BE THE CASE, THE DEPTHS MUST BE INCREASED TO THE SATISFACTION OF THE LOCAL AUTHORITY BUILDING INSPECTOR AND BUILDING REGULATION REQUIREMENTS
 5. ALL STRUCTURAL TIMBER IS TO BE TANAULISED OR SIMILARLY TREATED
 6. D.P.C. TO BE PLACED AT ALL CAVITY CLOSURES AND TO BE APPROVED BY THIS OFFICE PRIOR TO INSTALLATION
 7. ALL DIMENSIONS INDICATED ON THIS DRAWING ARE STRUCTURAL DIMENSIONS AND DO NOT ALLOW FOR THICKNESS OF FINISHES

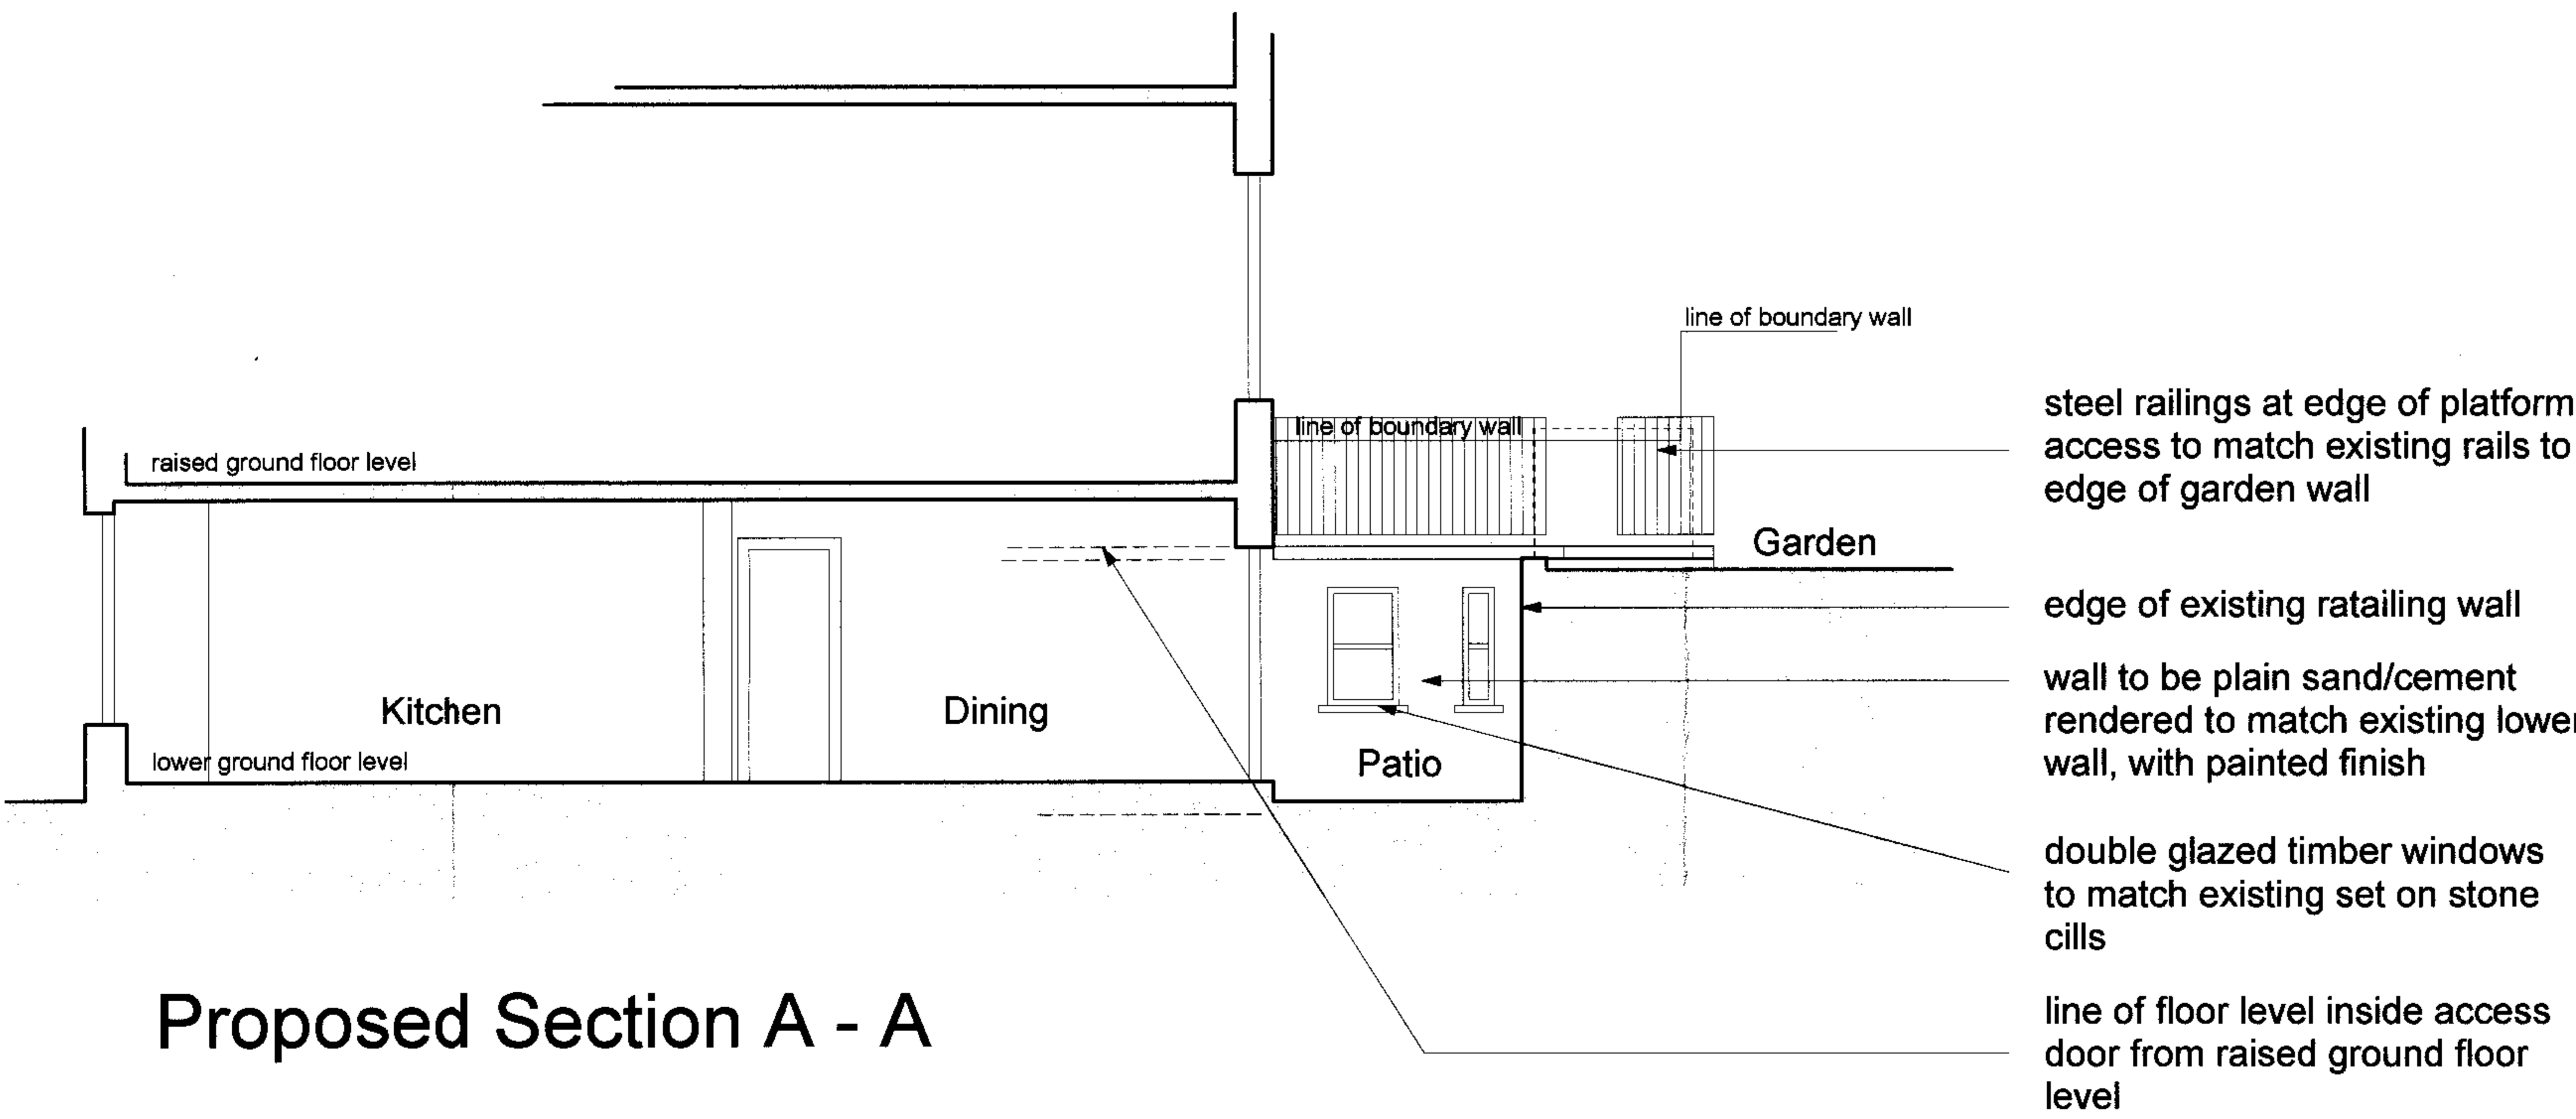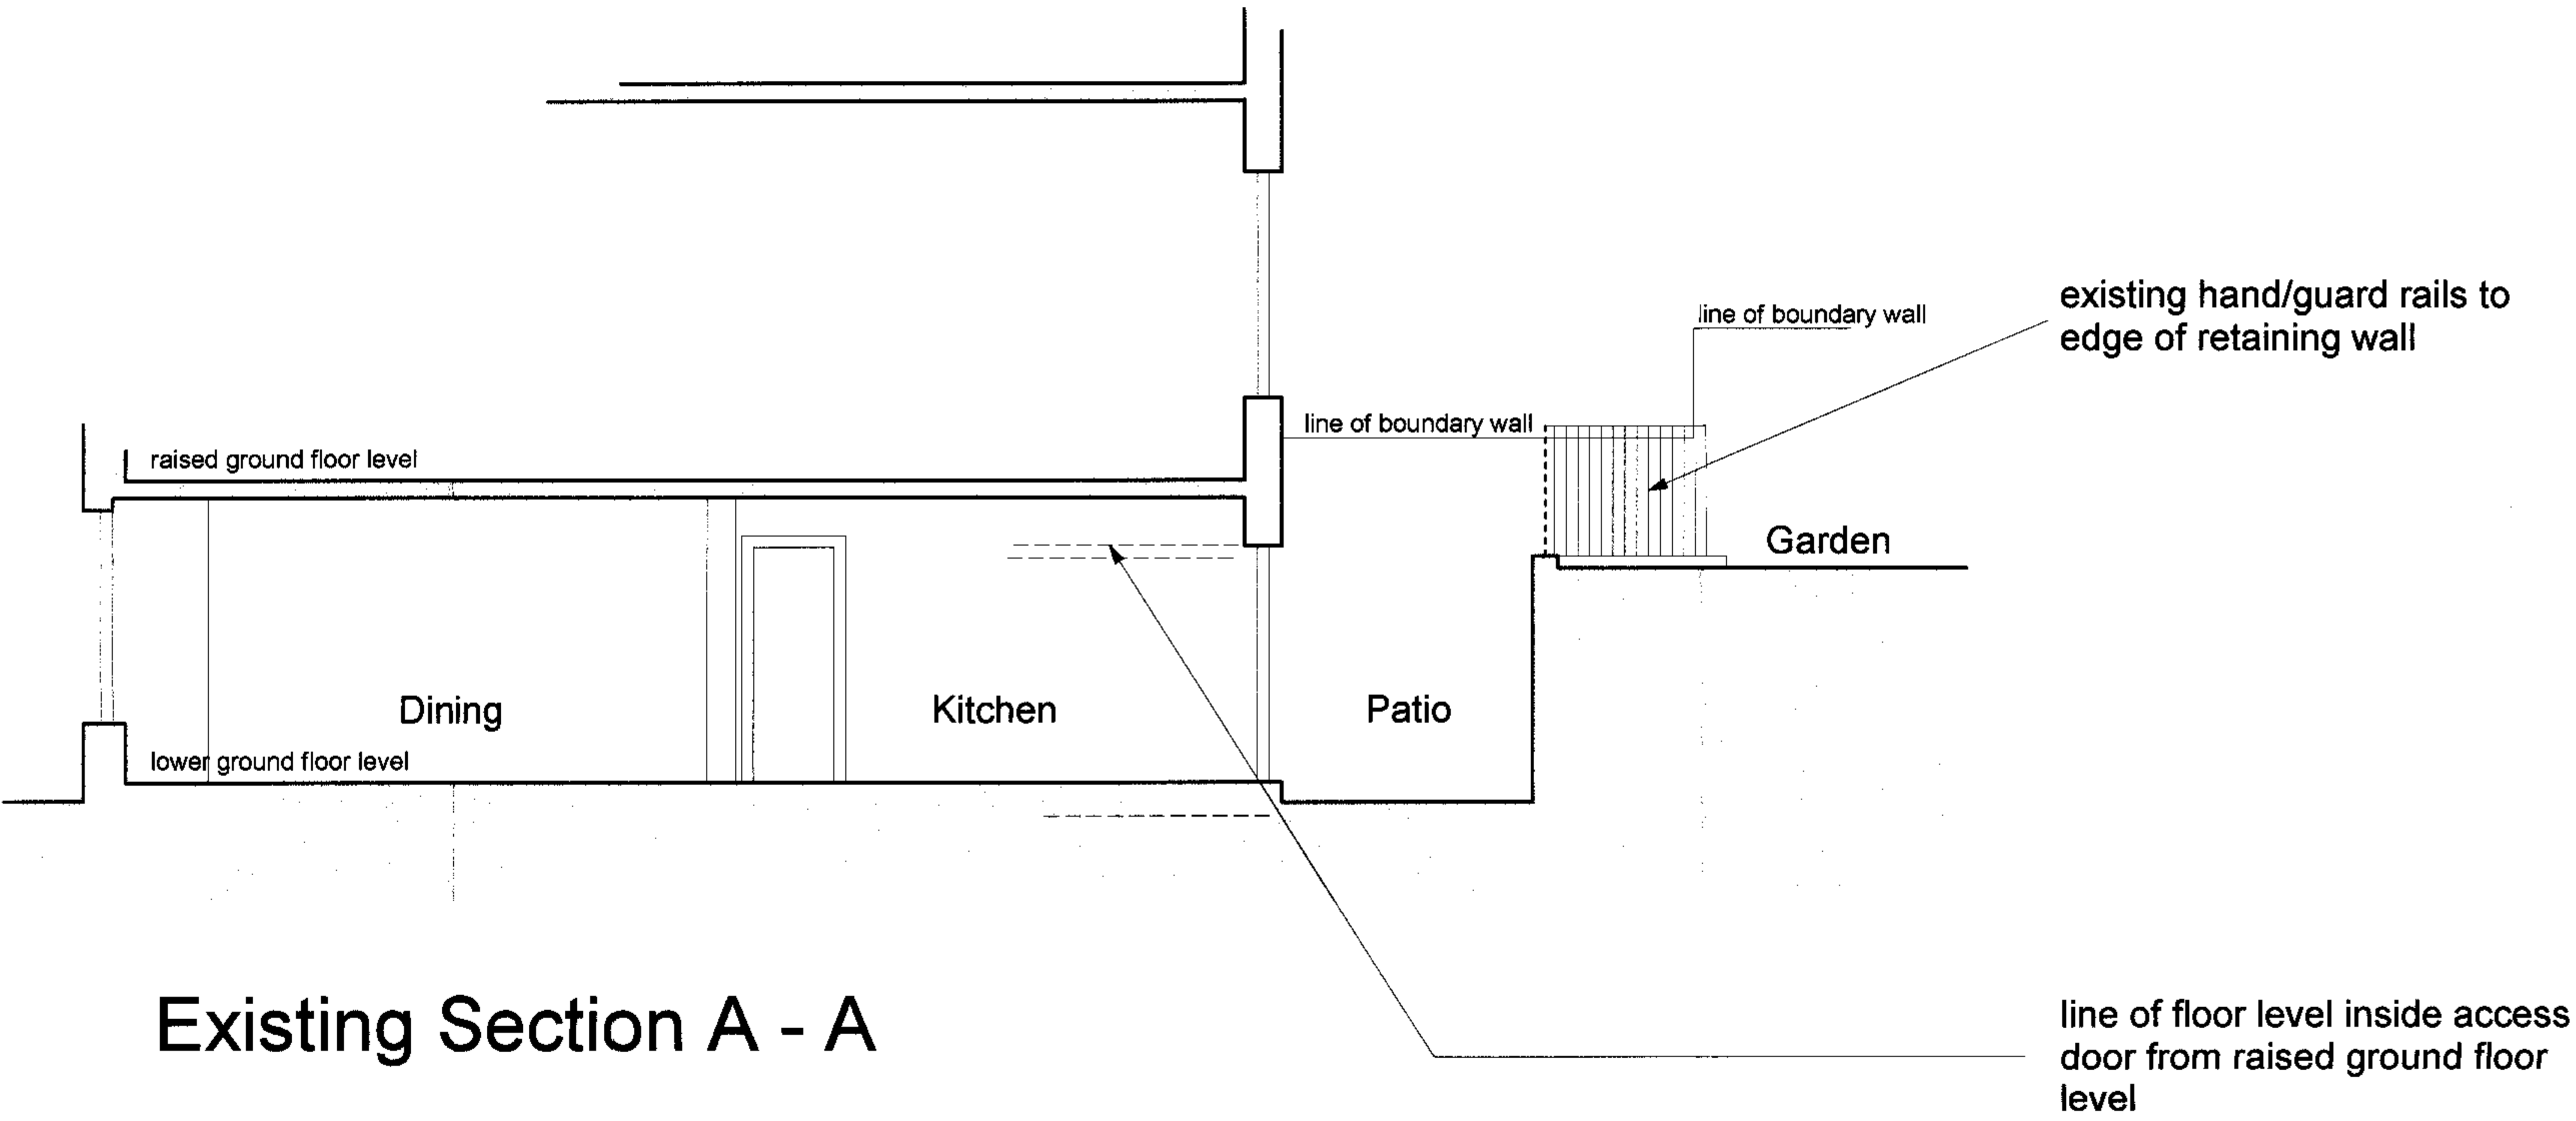


12 FEB 2007

REV	DESCRIPTION	DATE
bellis architects		
Studio 207, 16-16a Balshams Gardens, London EC1N 7RJ		
t: 020 7831 2333 f: 020 7117 3183 www.bellisarchitects.com		
CONTRACT		

Proposed alterations to kitchen and utility room extension at 14 South Hill Park Gardens Hampstead, London

DRAWING TITLE			
Sections			
DRAWN BY	DATE	CHECKED	
DB	Jan '07		
SCALE		SHEET NO.	
1:50		A1	
DRAWING No.		REV	
0230/07			


- NOTES
1. COPYRIGHT OF THIS DRAWING IS THE PROPERTY OF THE ARCHITECTS AND MAY NOT BE REPRODUCED WITHOUT THEIR PERMISSION.
 2. WRITTEN DIMENSIONS TO BE USED IN PREFERENCE TO SCALED DIMENSIONS AT ALL TIMES.
 3. ALL DIMENSIONS AND LEVELS TO BE VERIFIED BY THE CONTRACTOR ON SITE AND ANY DISCREPANCIES REPORTED TO THE ARCHITECTS.
 4. DRAWINGS ARE BASED ON THE ASSUMPTION THAT ADEQUATE LOAD BEARING CAPACITY STRUTUM WILL BE ENCOUNTERED AT THE DEPTHS INDICATED. IF THIS IS FOUND NOT TO BE THE CASE, THE DEPTHS MUST BE INCREASED TO THE SATISFACTION OF THE LOCAL AUTHORITY BUILDING INSPECTOR AND BUILDING REGULATION REQUIREMENTS.
 5. ALL STRUCTURAL TIMBER IS TO BE TANAULSED OR SIMILARLY TREATED.
 6. D.P.C TO BE PLACED AT ALL CAVITY CLOSURES AND TO BE APPROVED BY THIS OFFICE PRIOR TO INSTALLATION.
 7. ALL DIMENSIONS INDICATED ON THIS DRAWING ARE STRUCTURAL DIMENSIONS AND DO NOT ALLOW FOR THICKNESS OF FINISHES.

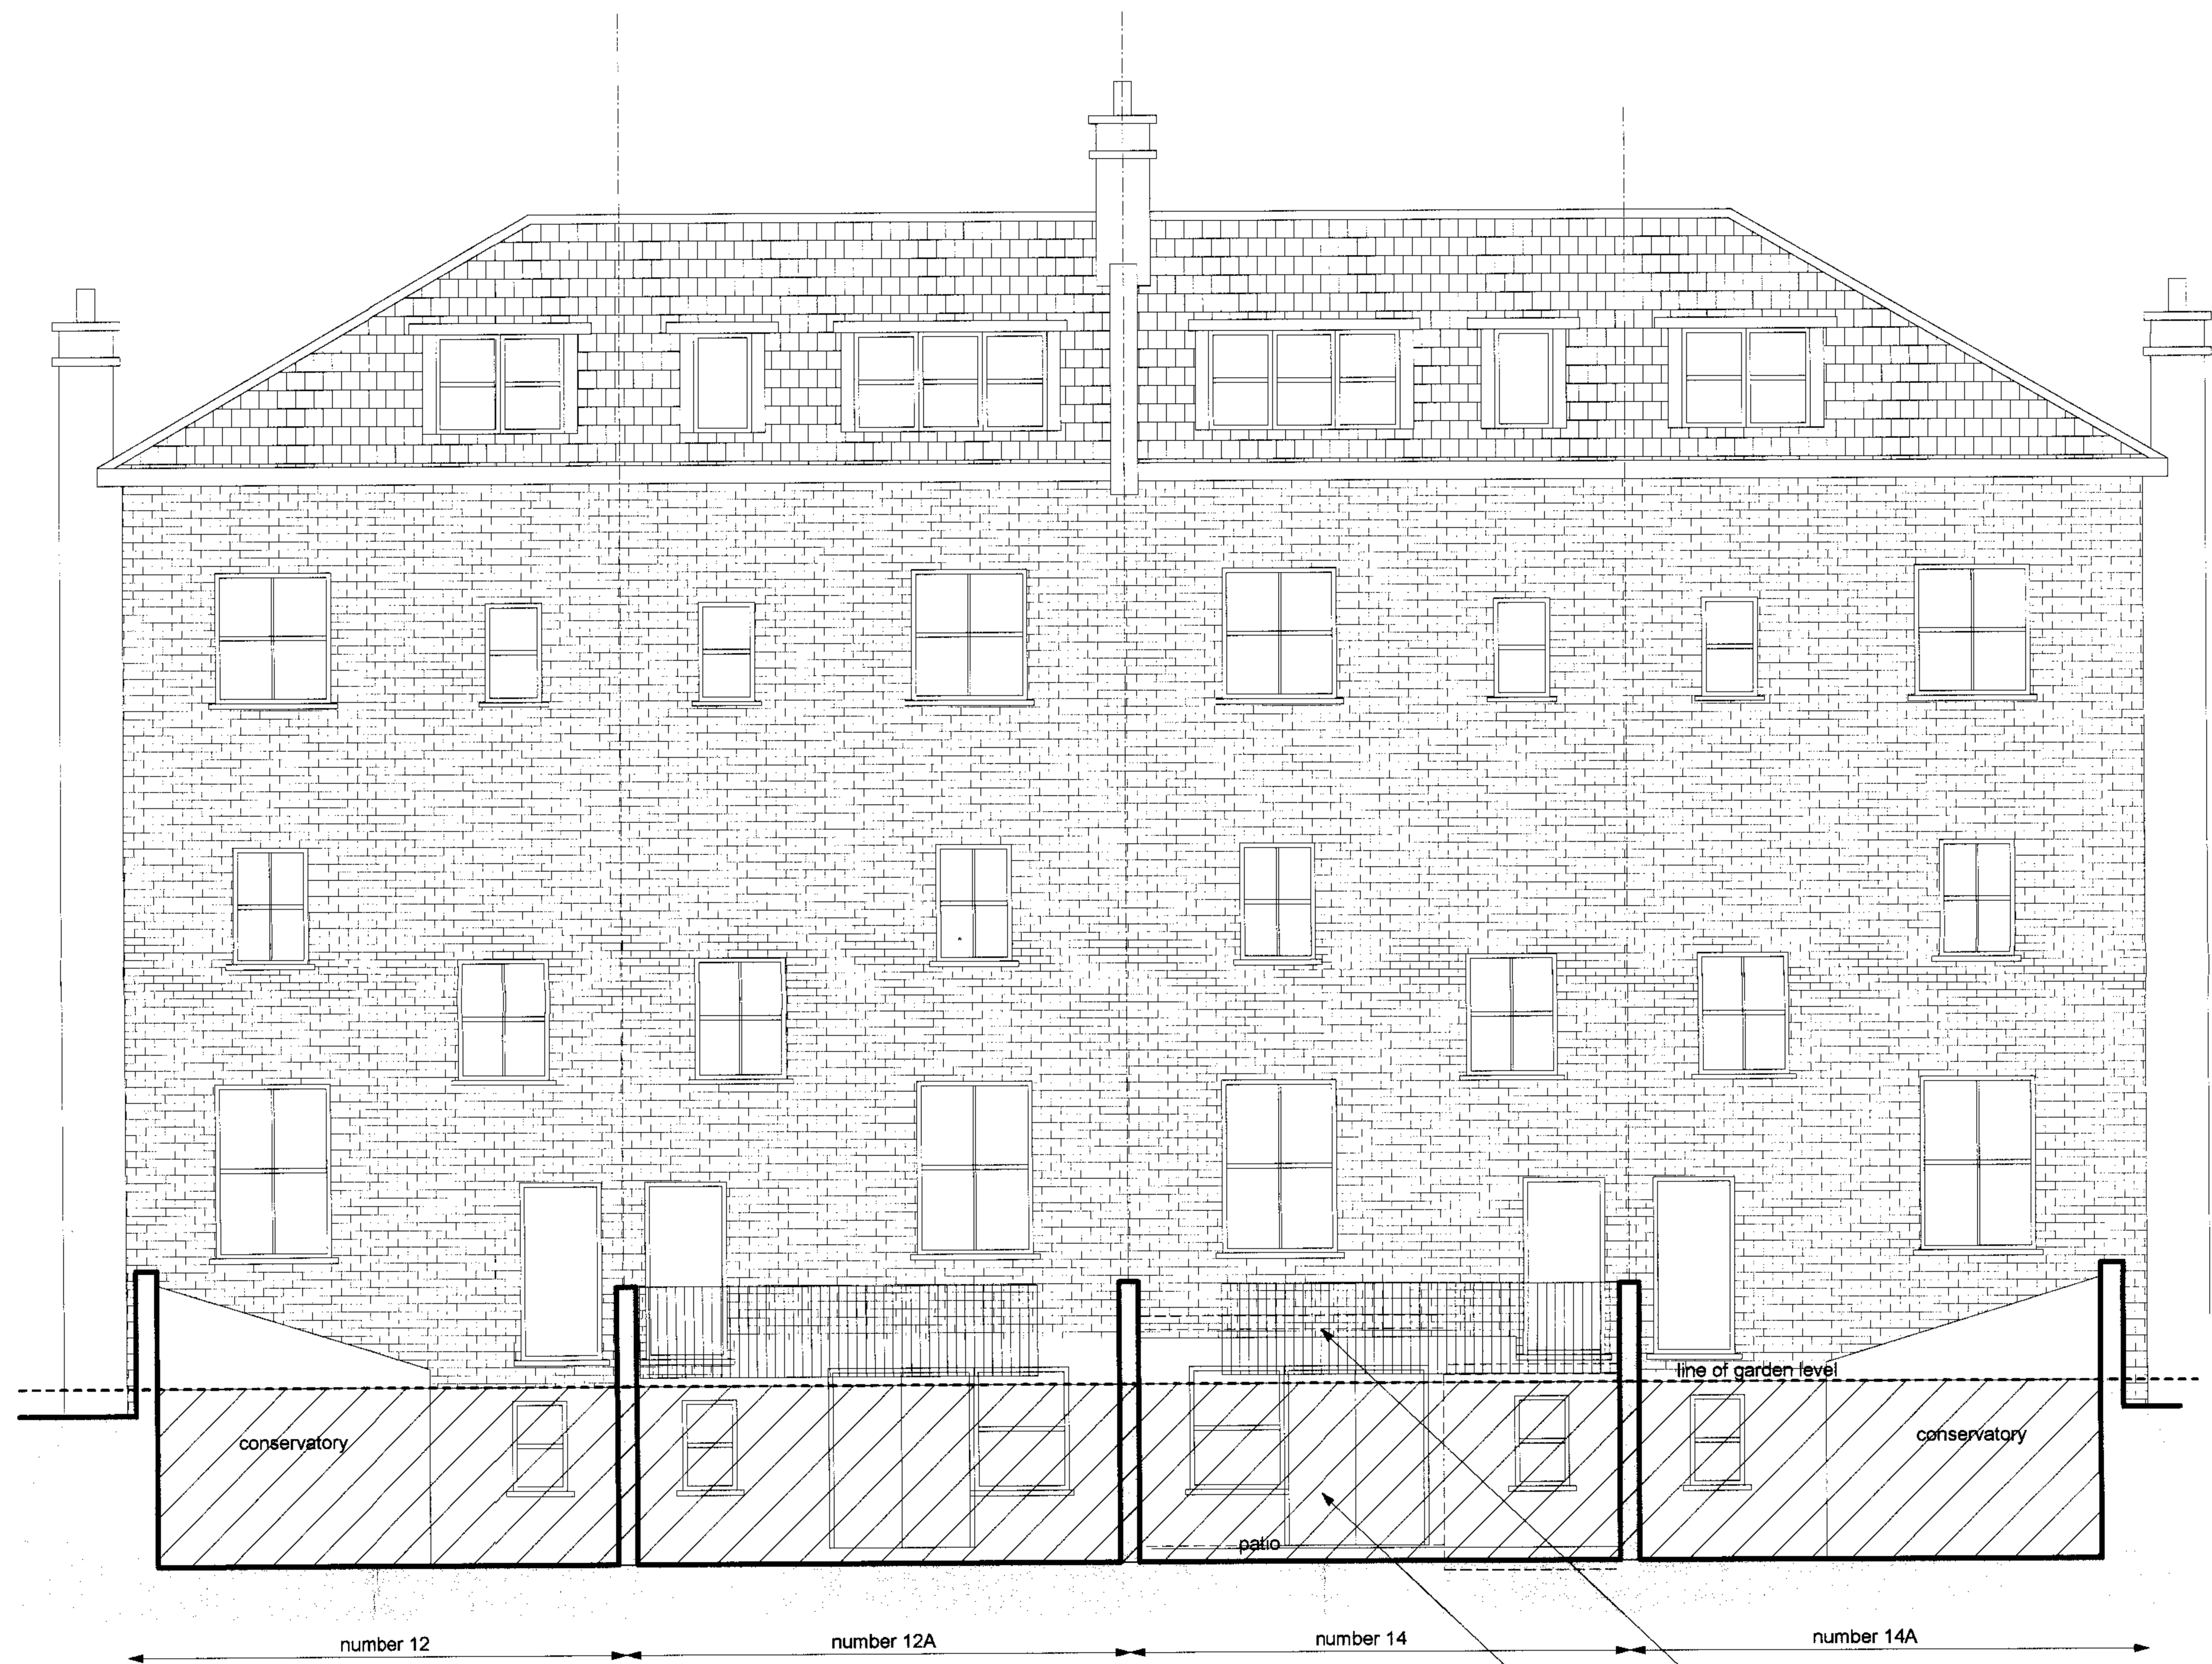

Rear Elevation

existing hand/guard rails to
edge of retaining wall

hatched area indicates
retaining wall facing lower
ground floor patio area

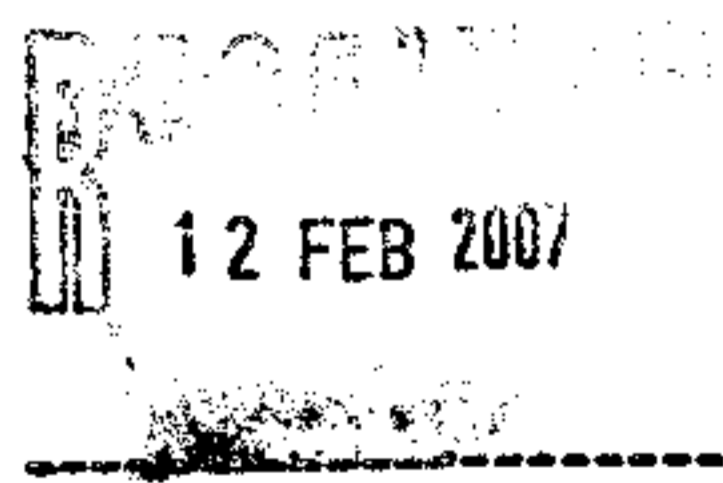

REV	DESCRIPTION	DATE
bellis architects		
Studio 207, 16-16a Baldwins Gardens, London EC1N 7RJ		
t: 020 7831 2333 f: 020 7117 3183 www.bellisarchitects.com		
CONTRACT		

Proposed alterations to kitchen
and utility room extension at
14 South Hill Park Gardens
Hampstead, London

DRAWING TITLE		
Existing Elevation		
DRAWN BY	DATE	CHECKED
DB	Jan '07	
SCALE		SHEET SIZE
1:50		A1
DRAWING No		REV
0230/08		