




FOSTER COURT  
EXISTING ROOF PLAN

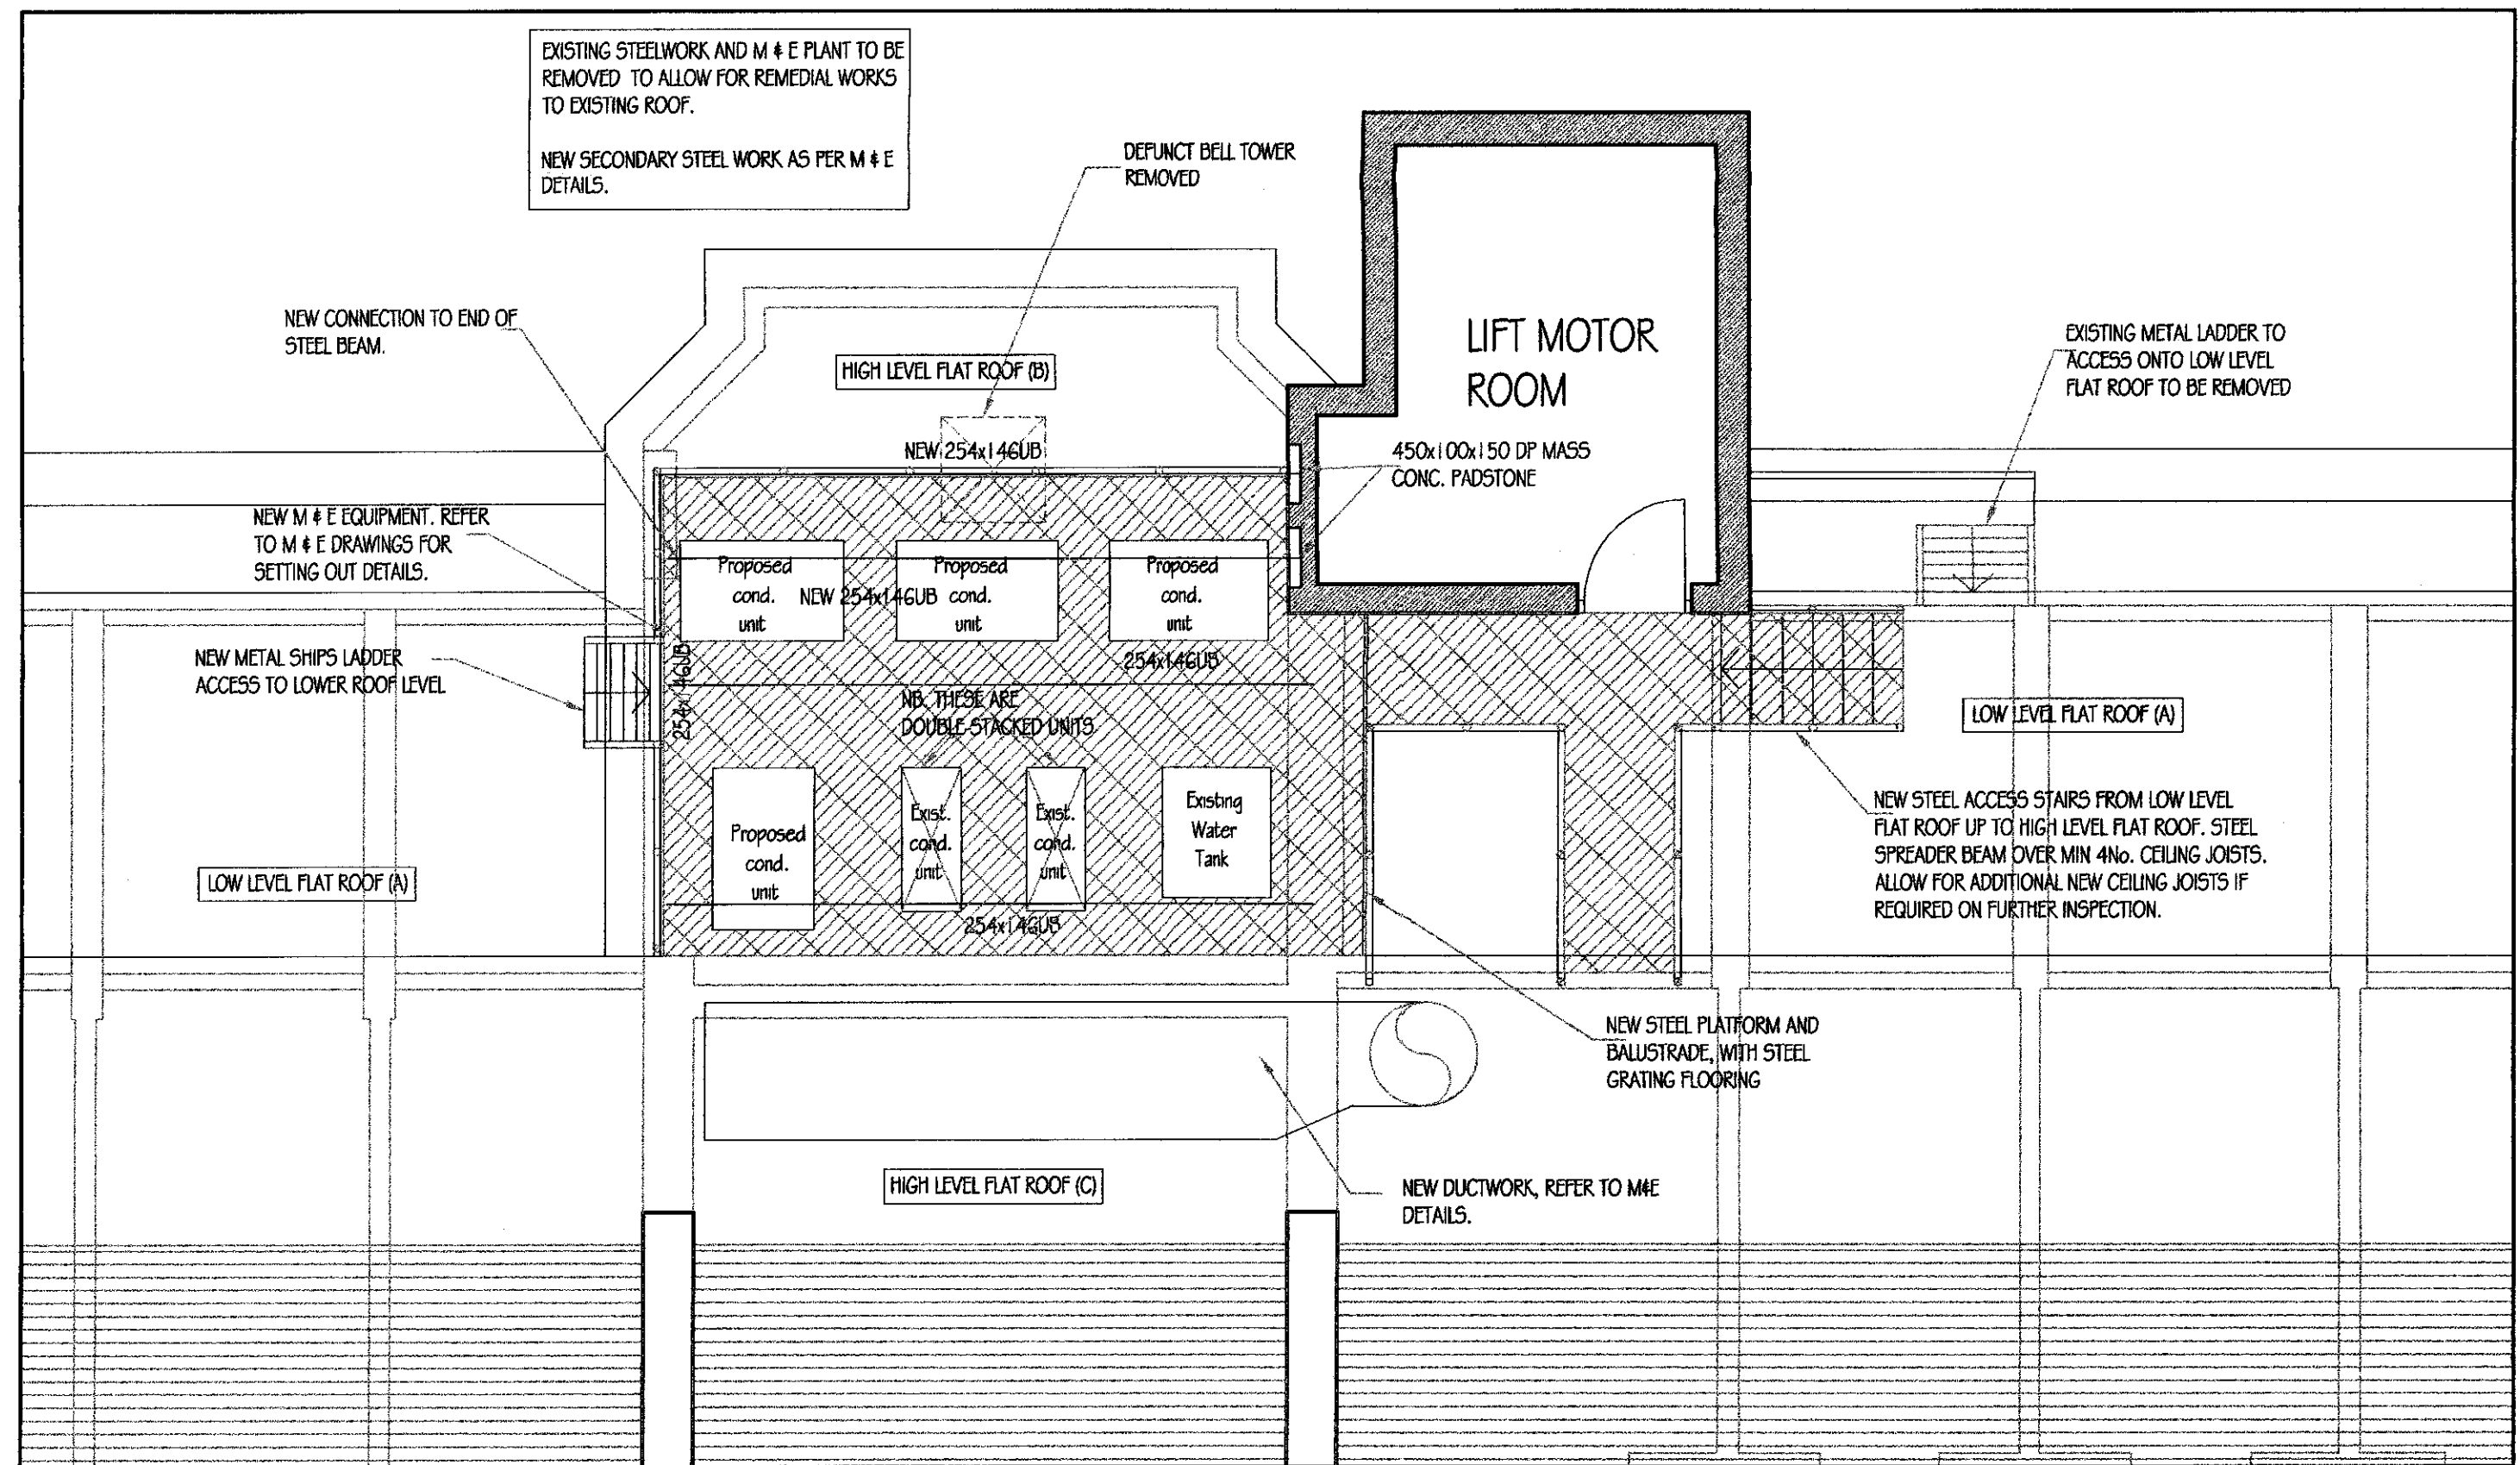

FOSTER COURT  
PROPOSED ROOF PLANT PLAN

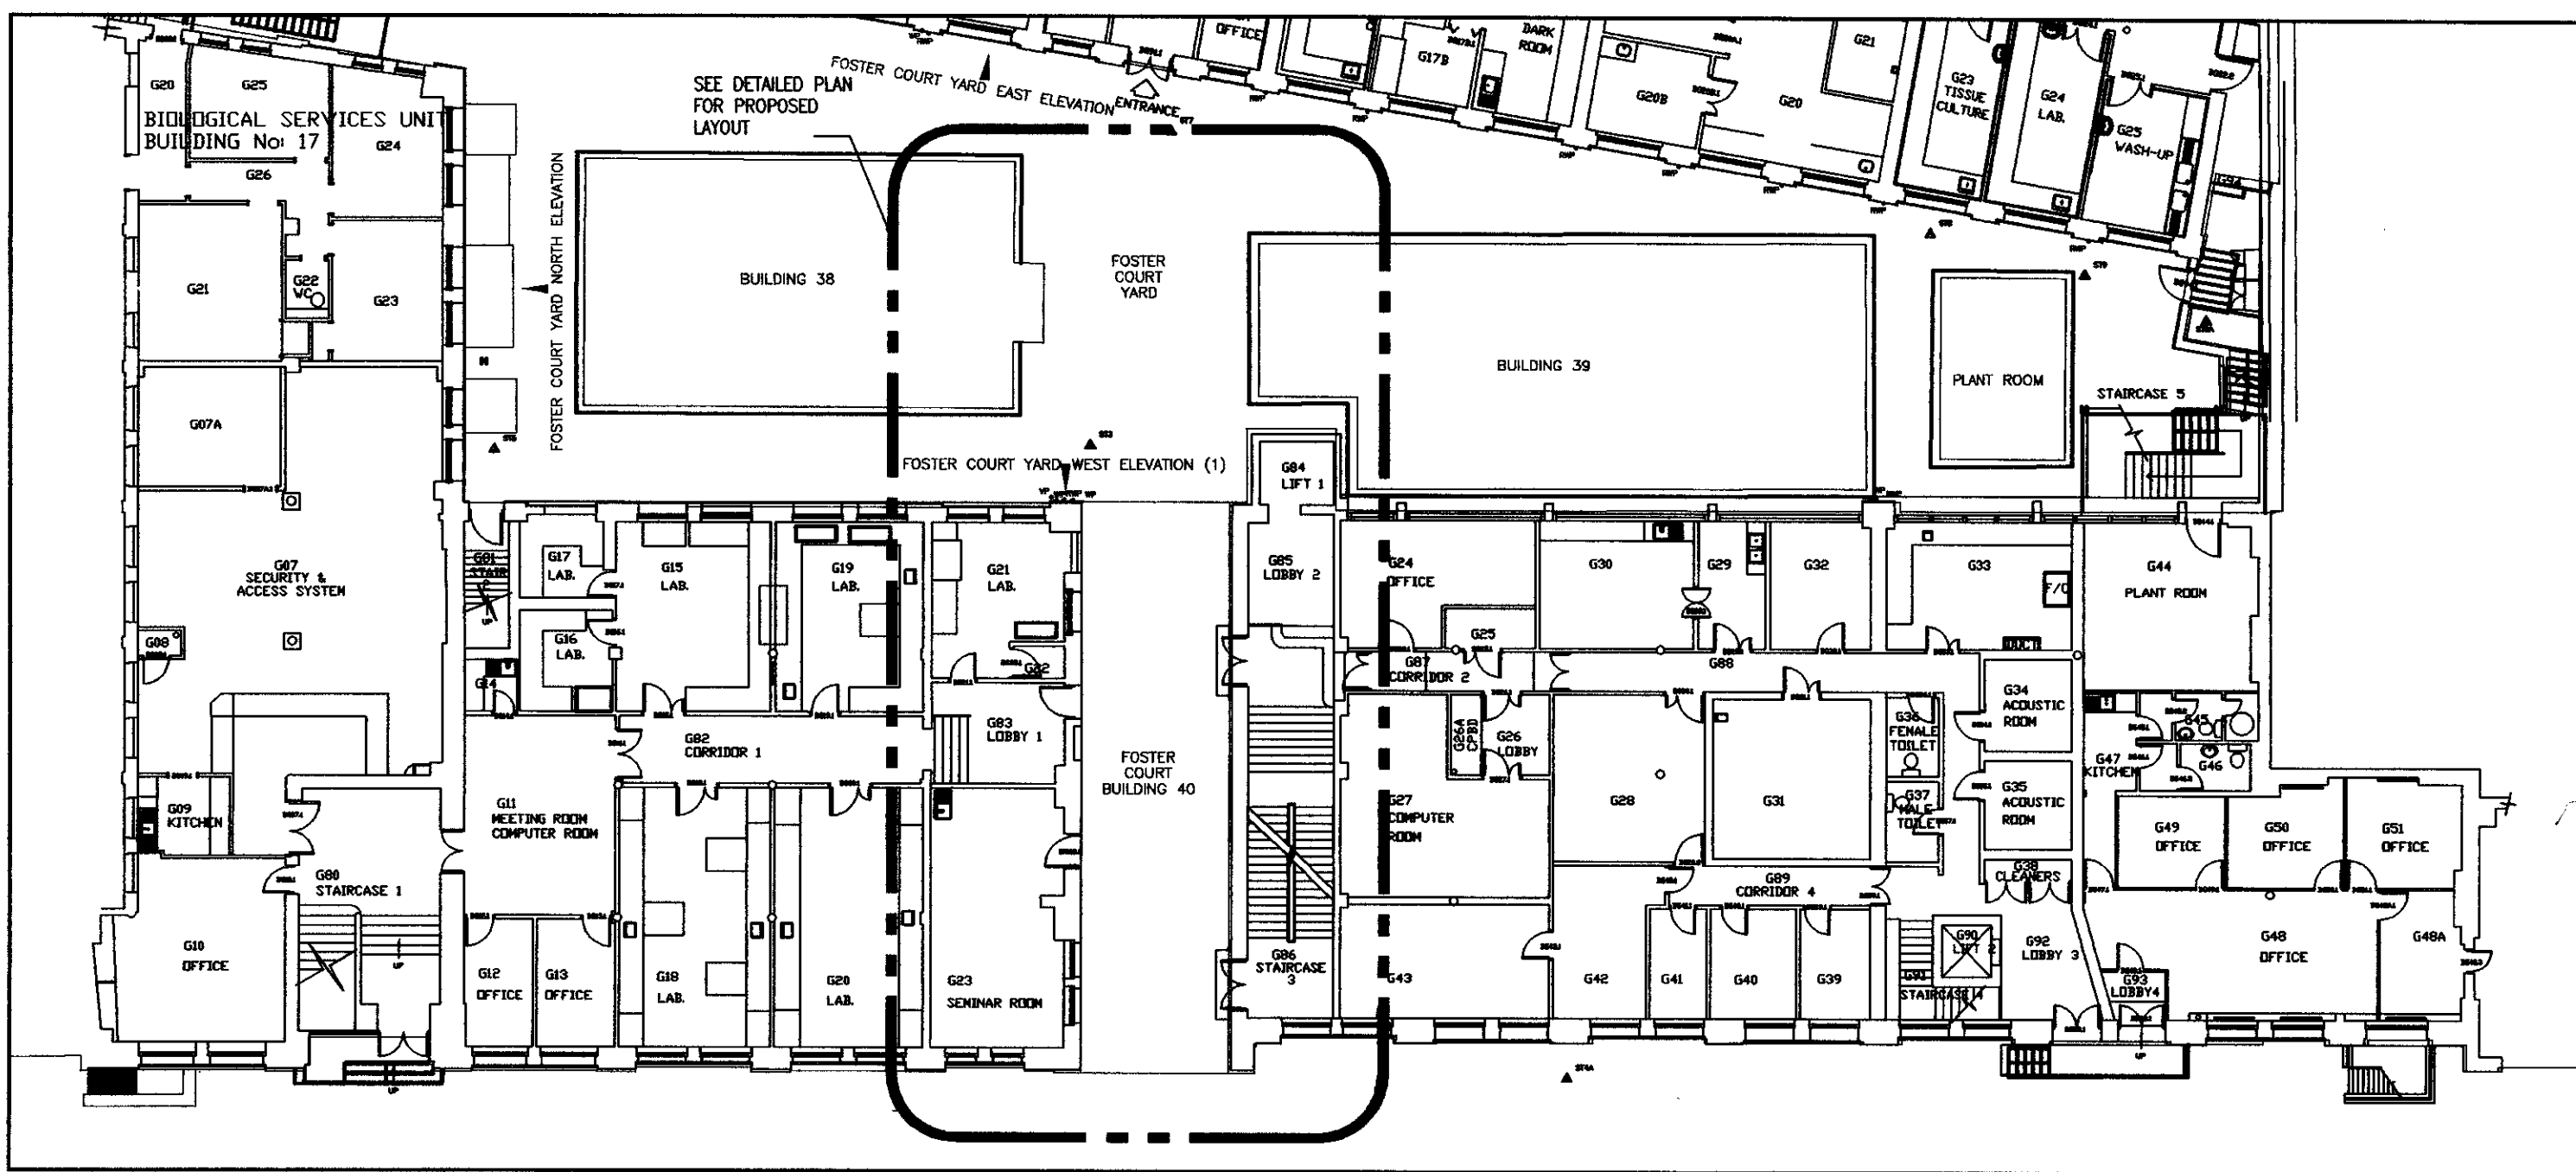

FOSTER COURT  
EXISTING SITE PLAN

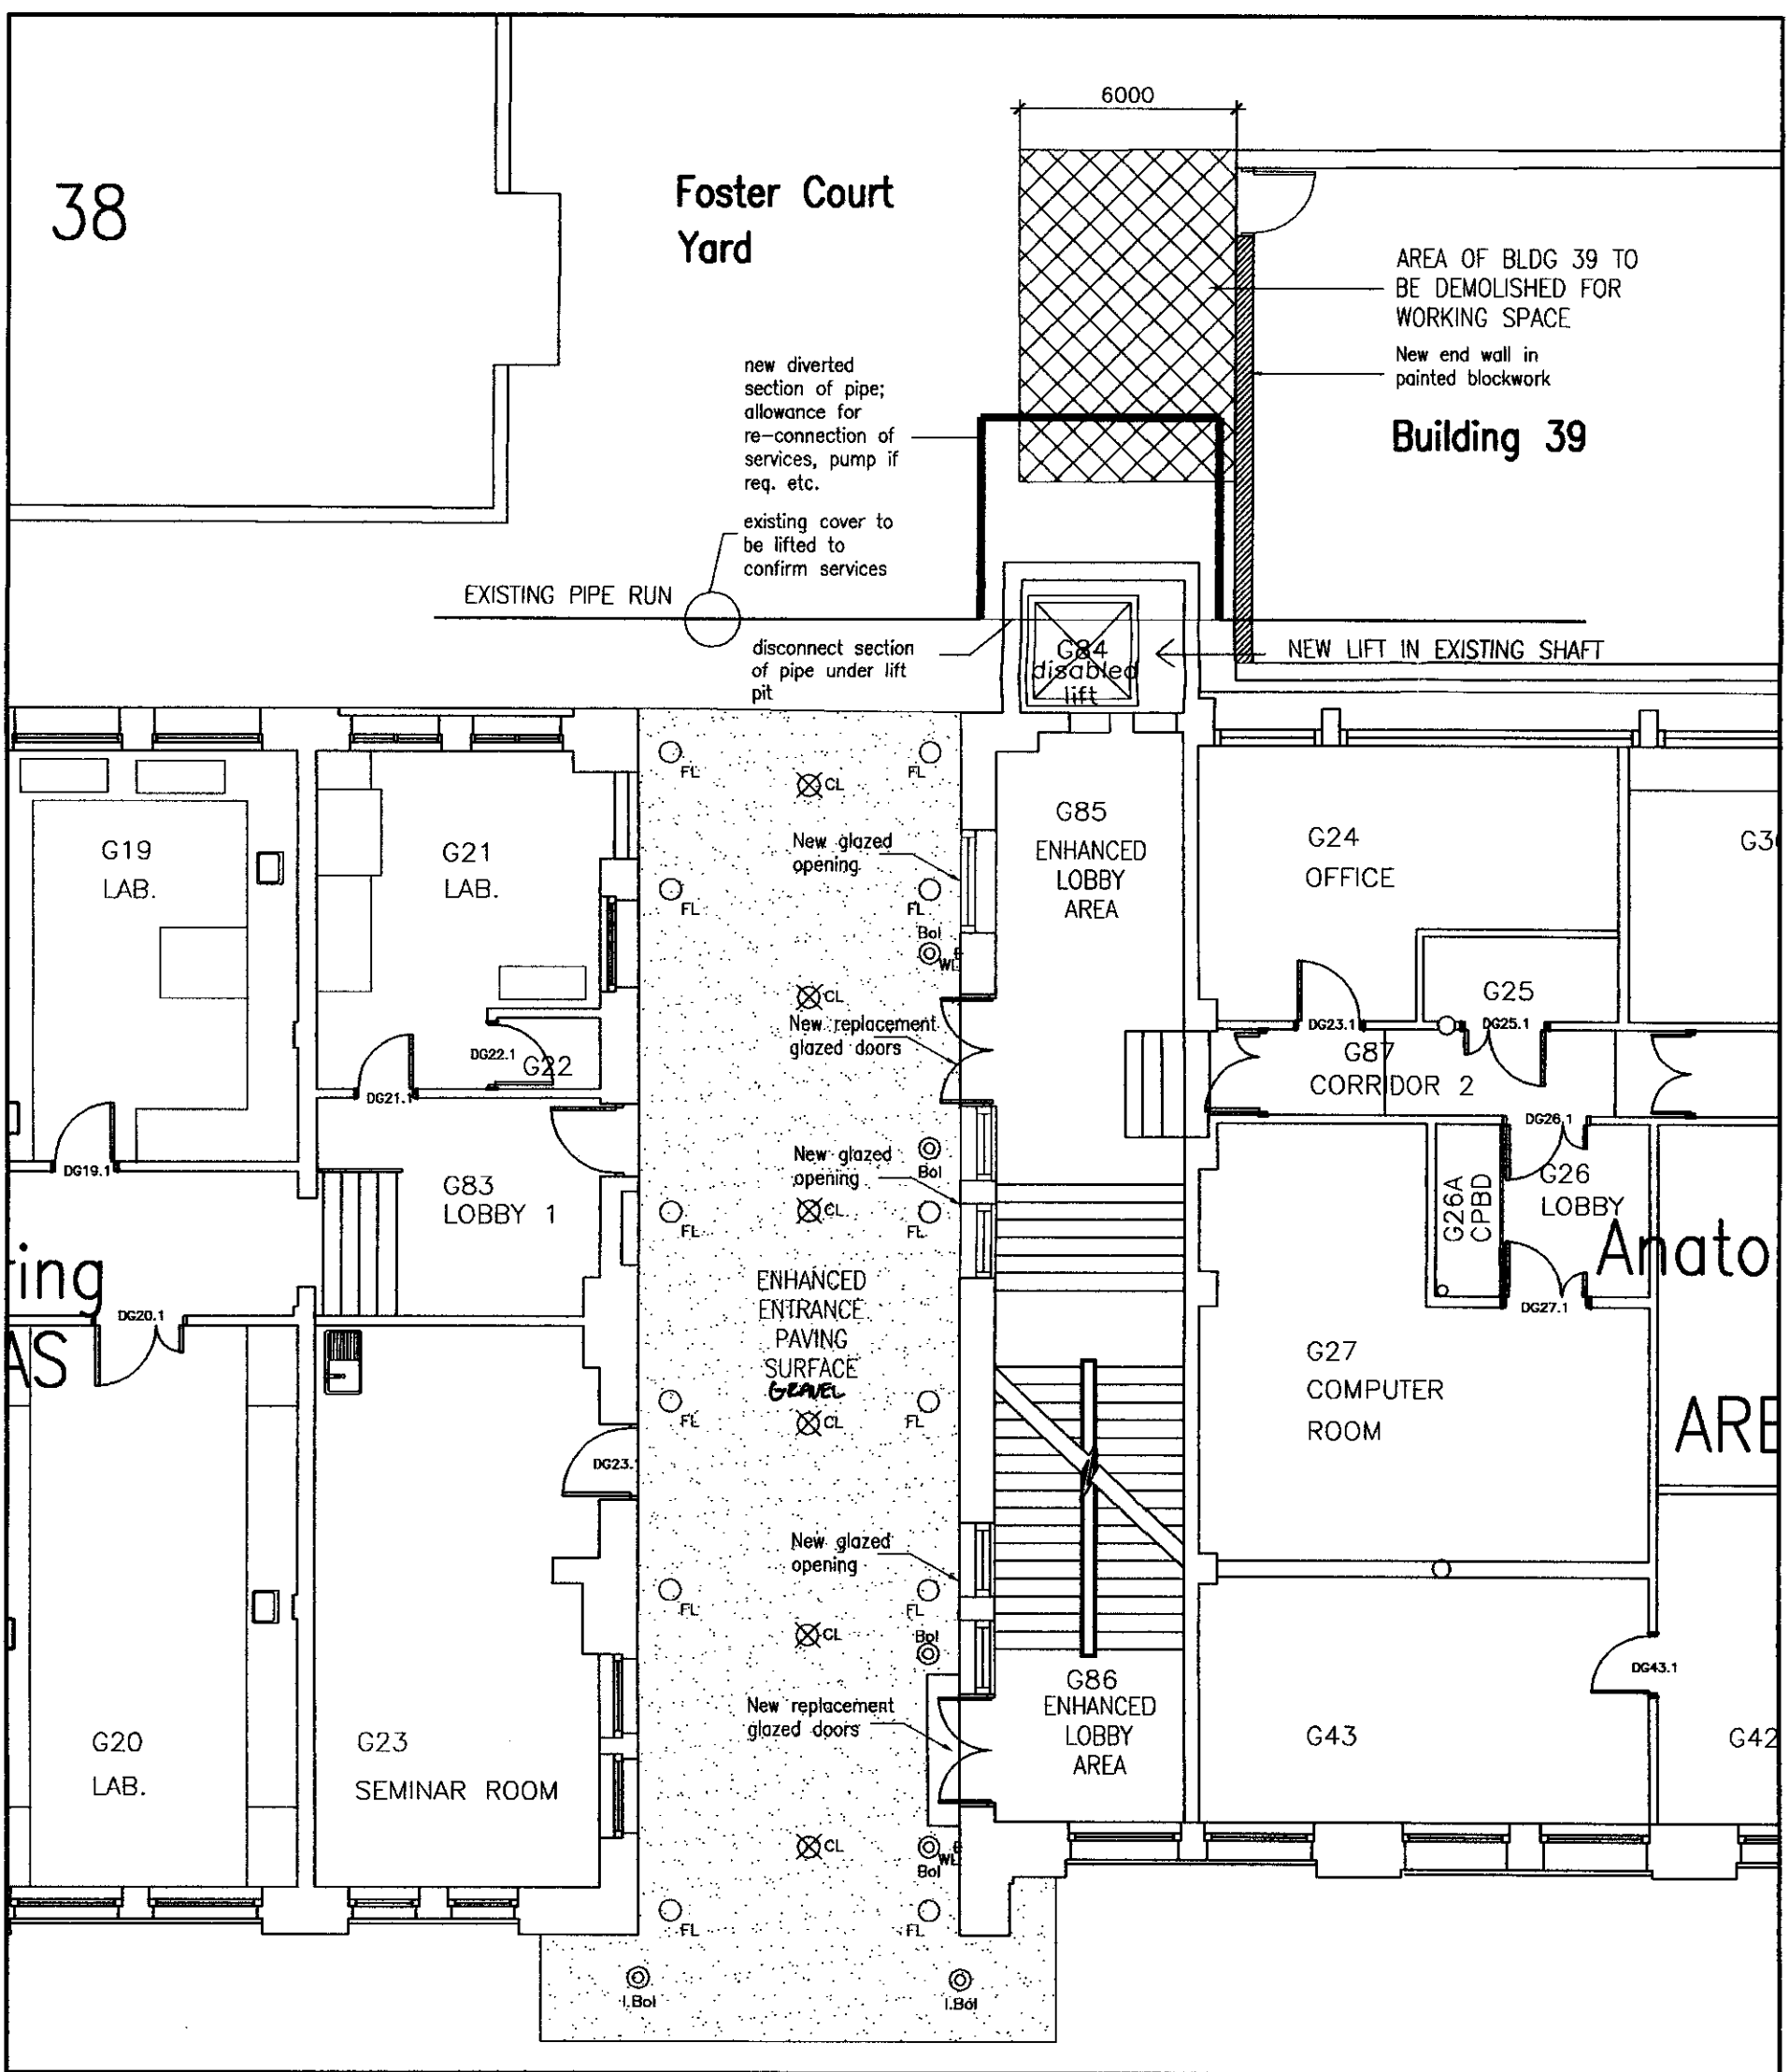


FOSTER COURT  
PROPOSED GROUND FLOOR PLAN

PLANNING ISSUE

**Wilson  
Mason**

This drawing is to be read in conjunction with all relevant consultants and specialists drawings. The Architect is to be notified of any discrepancies before proceeding. Do not scale from this drawing. All dimensions are to be checked on site. This drawing is subject to copyright.


|   |  |  |  |                       |  |  |  |
|---|--|--|--|-----------------------|--|--|--|
| client and project title                                    |  |  |  | drawing title         |  |  |  |
| University College London                                   |  |  |  | Existing and Proposed |  |  |  |
| Foster Court Refurbishment ph1B                             |  |  |  | Ground & Roof Plans   |  |  |  |
| Phase 1B  |  |  |  |                       |  |  |  |
| architect   |  |  |  |                       |  |  |  |
| Wilson Mason and Partners                                   |  |  |  |                       |  |  |  |
| 3 Chandos Street, Cavendish Square, London W1G 9JU          |  |  |  |                       |  |  |  |
| tel: 020 7637 1501 fax: 020 7631 0325 www.wilsonmason.co.uk |  |  |  |                       |  |  |  |
|   |  |  |  |                       |  |  |  |
|   |  |  |  |                       |  |  |  |
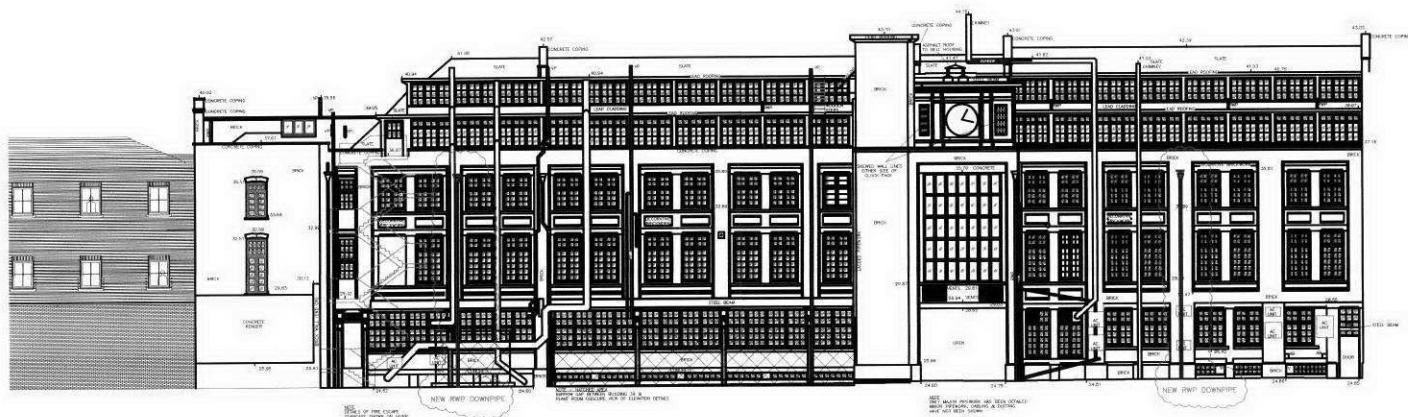


FOSTER COURT  
EXISTING COURTYARD ELEVATION WITH NEW  
RAINWATER DOWNPIPES




FOSTER COURT  
MALET PLACE ELEVATION WITH NEW  
RAINWATER DOWNPIPES

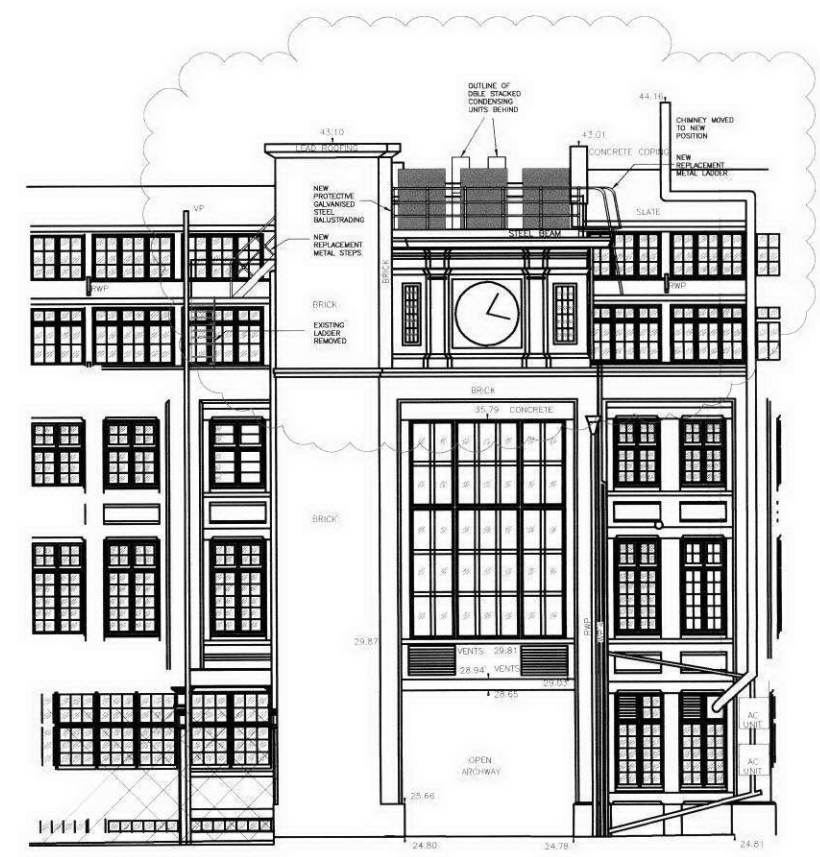

PROPOSED COURTYARD ELEVATION WITH NEW  
PLANT DECK

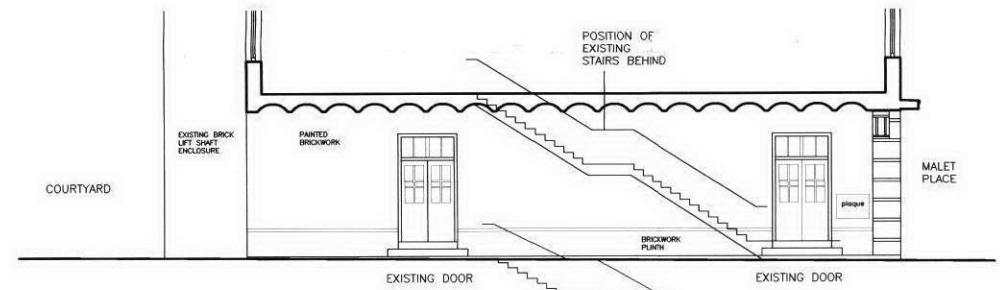

EXISTING ENTRANCE ARCHWAY SOUTH  
ELEVATION

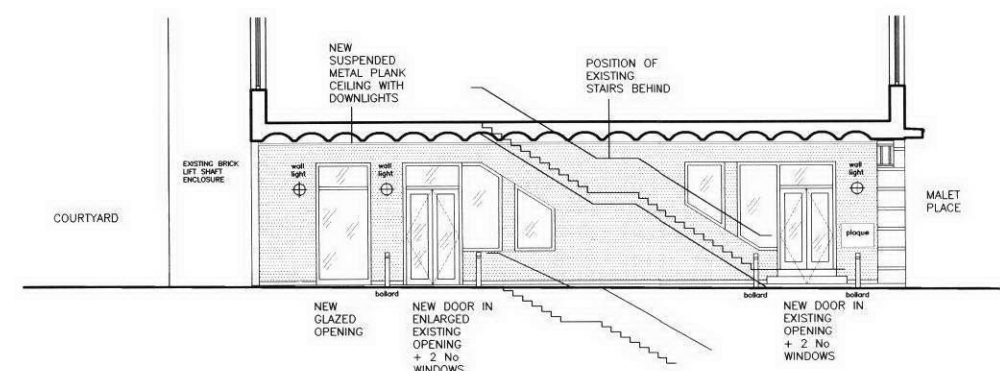

PROPOSED ENTRANCE ARCHWAY SOUTH  
ELEVATION

PLANNING ISSUE



This drawing is to be read in conjunction with all relevant consultants and specialists drawings. The Architect is to be notified of any discrepancies before proceeding. Do not scale from this drawing. All dimensions are to be checked on site. This drawing is subject to copyright.

|  |  |  |  |  |   |  |  |  |  |                                |  |  |  |  |
|--|--|--|--|--|---|--|--|--|--|--------------------------------|--|--|--|--|
|  |  |  |  |  | client and project title                                    |  |  |  |  | drawing title                  |  |  |  |  |
|  |  |  |  |  | University College London                                   |  |  |  |  | Existing & Proposed Elevations |  |  |  |  |
|  |  |  |  |  | Foster Court Refurbishment ph1B                             |  |  |  |  |                                |  |  |  |  |
|  |  |  |  |  | Phase 1B  |  |  |  |  |                                |  |  |  |  |
|  |  |  |  |  | architect   |  |  |  |  |                                |  |  |  |  |
|  |  |  |  |  | <b>Wilson Mason and Partners</b>                            |  |  |  |  |                                |  |  |  |  |
|  |  |  |  |  | 3 Chandos Street, Cavendish Square, London W1G 9JU          |  |  |  |  |                                |  |  |  |  |
|  |  |  |  |  | tel: 020 7637 1501 fax: 020 7631 0325 www.wilsonmason.co.uk |  |  |  |  |                                |  |  |  |  |
|  |  |  |  |  |   |  |  |  |  |                                |  |  |  |  |
|  |  |  |  |  |   |  |  |  |  |                                |  |  |  |  |
