




01 WINDOW ELEVATION
SCALE 1:20

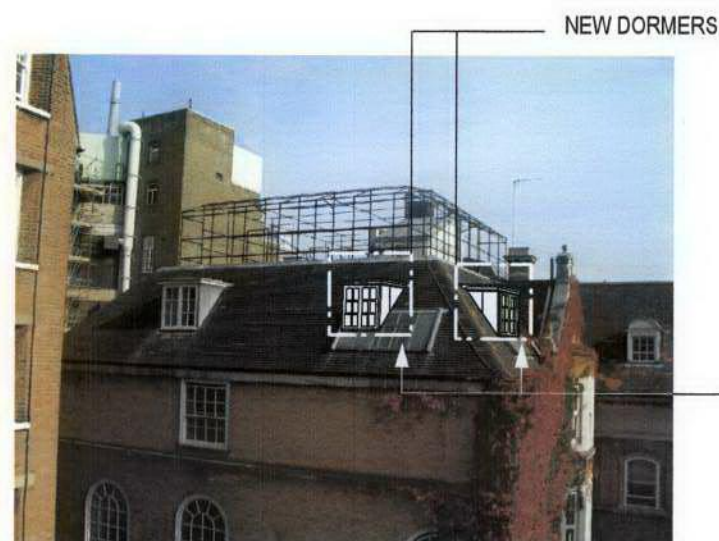

04 LOCATION OF NEW DORMERS
INDICATING EXISTING ADJACENT

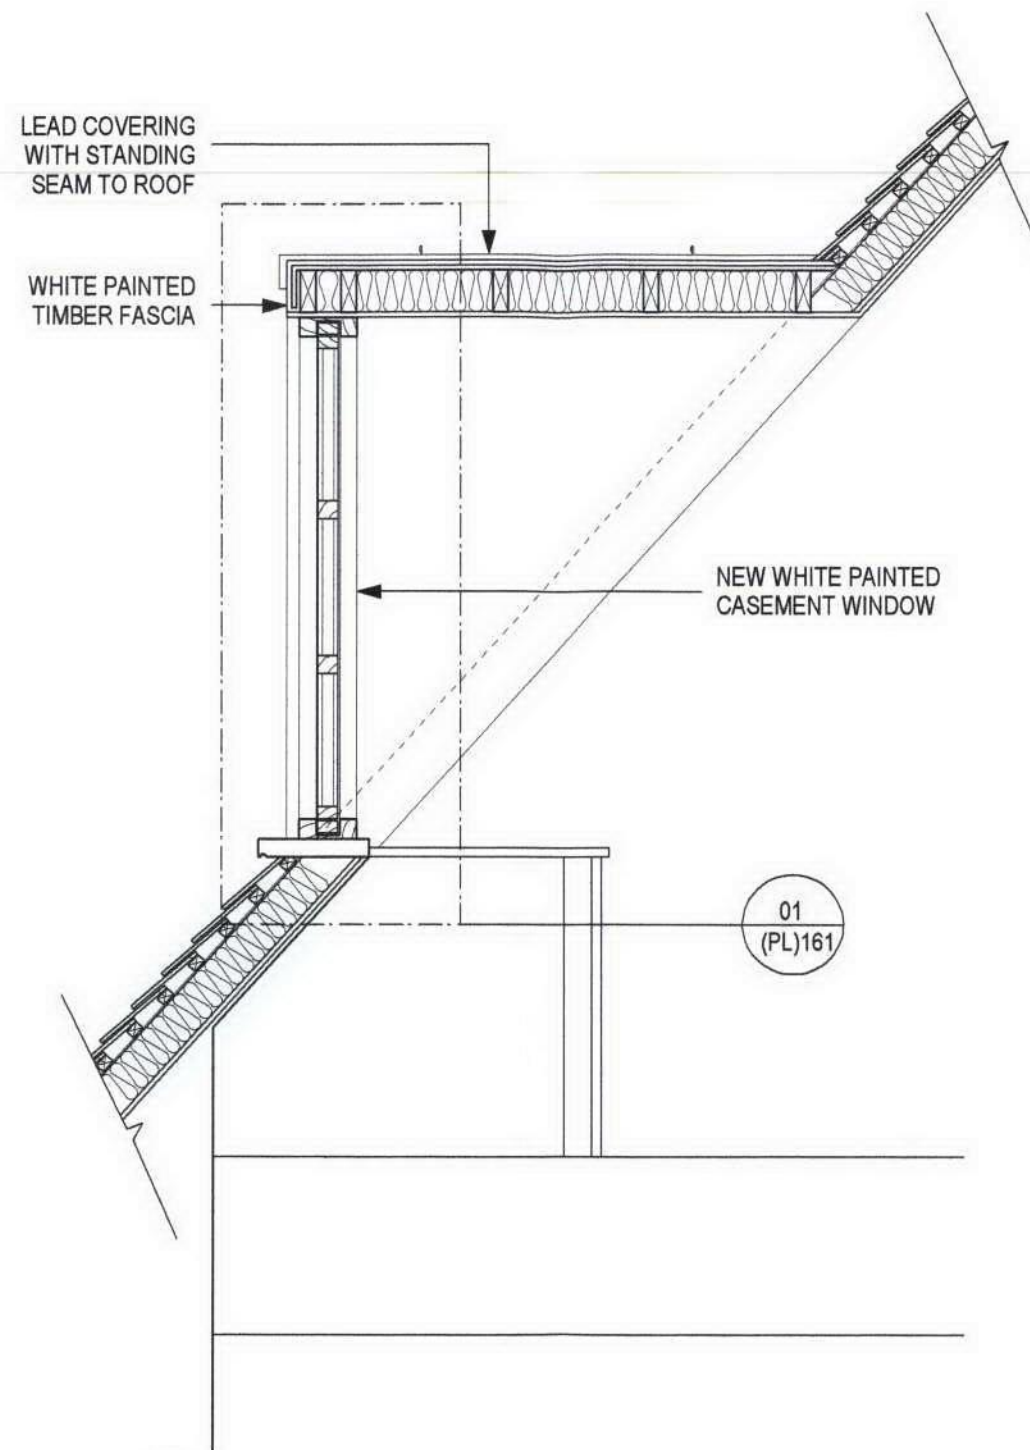

02 SECTION
SCALE 1:20

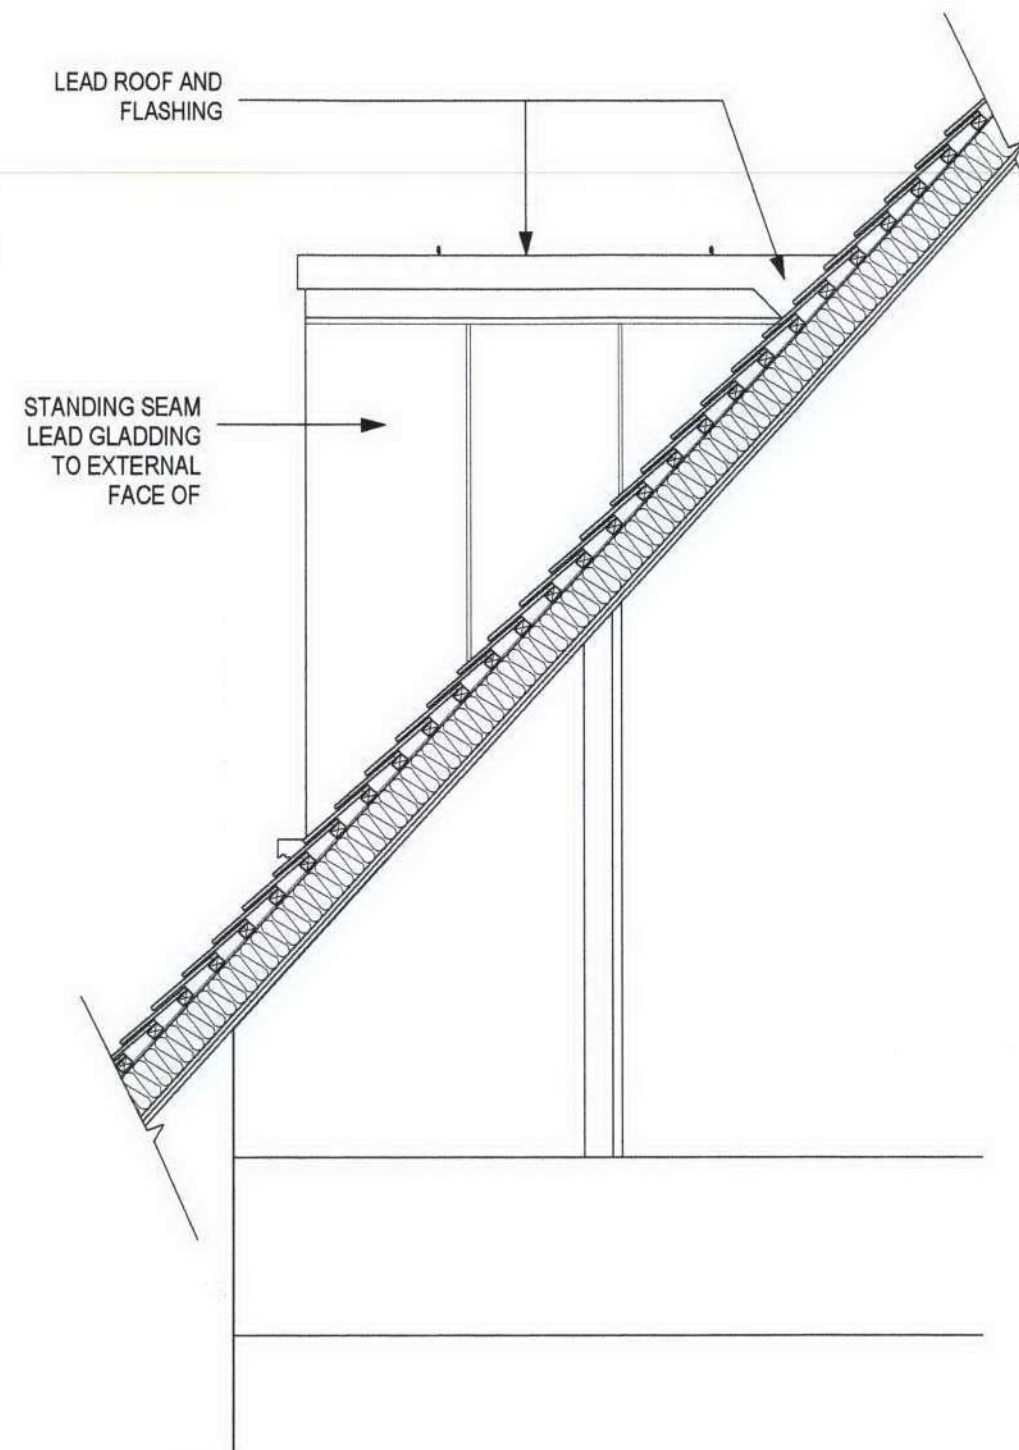



03 ELEVATION
SCALE 1:20

AEM

AEM Studio Ltd
CAP House
9-12 Long Lane
London
EC1A 9JA
T: 020 7796 1999
F: 020 7796 2999
mail@aem.com

REV. - 12.01.07 - INITIAL ISSUE


TITLE	CHANDLER HOUSE, UCL	DWG No	0427(PL)160	REV	-
DWG	NEW DORMER WINDOWS TO REAR	SCALE	1:20	DATE	10.01.07

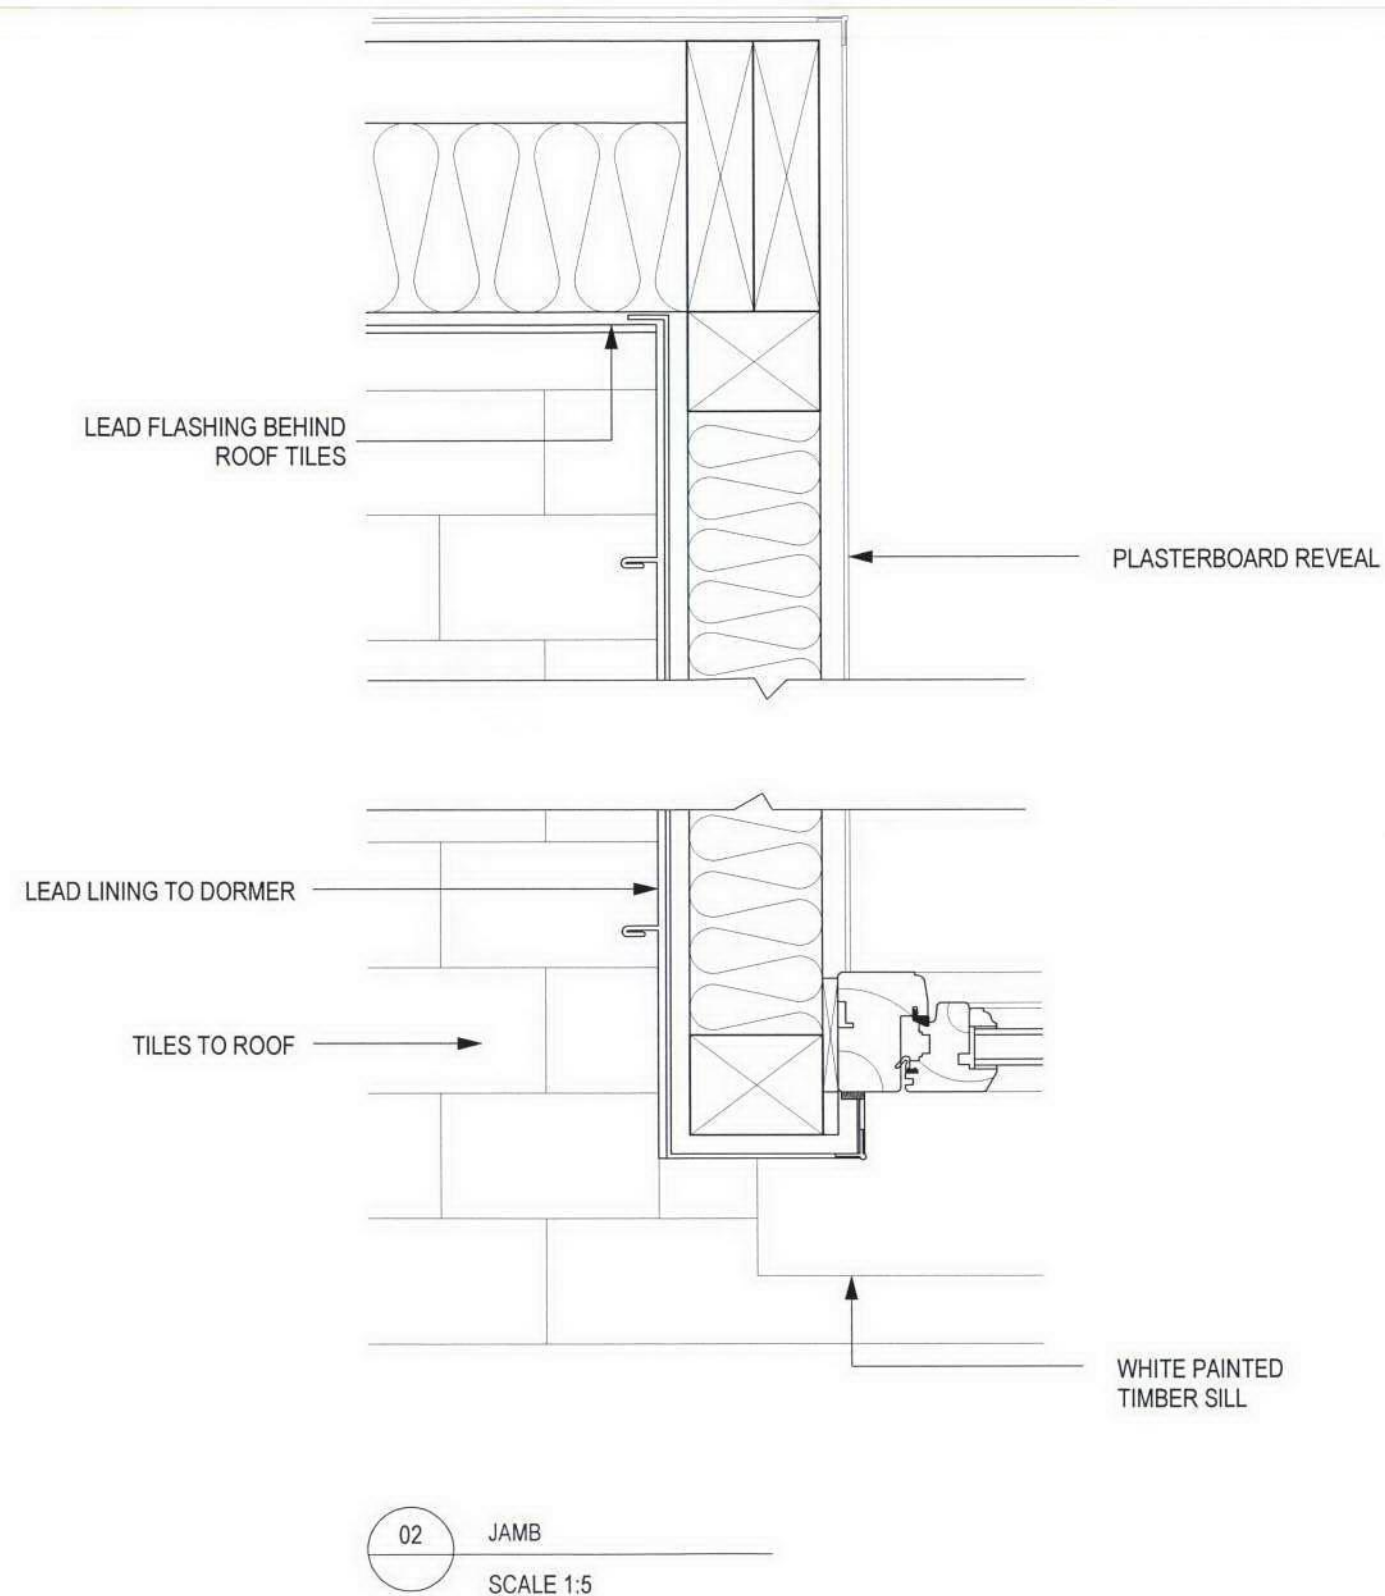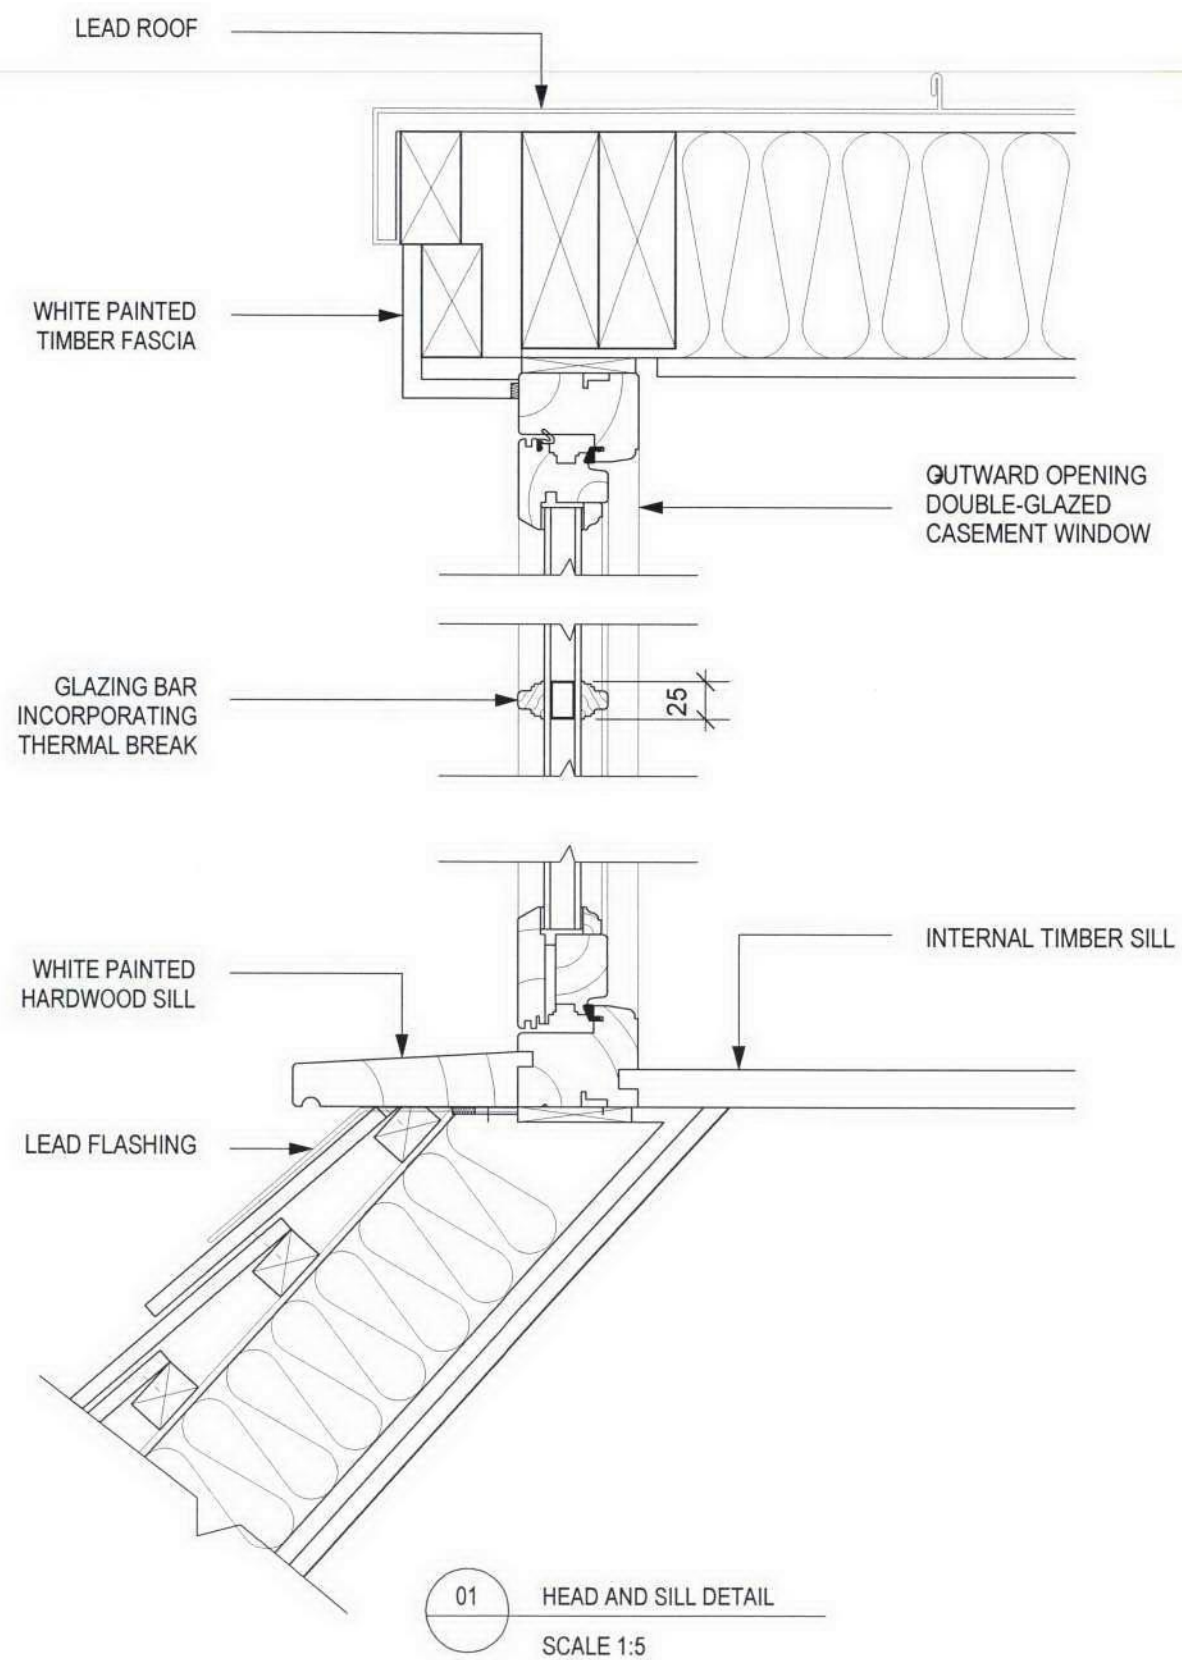


AEM

AEM Studio Ltd
CAP House
9-12 Long Lane
London
EC1A 9HA
T: 020 7796 1999
F: 020 7796 2999
mail@aem.com

TITLE	CHANDLER HOUSE, UCL	DWG No.	0427(PL)161	REV	-
DWG	NEW DORMER WINDOW DETAILS	SCALE	1:5	DATE	10.01.07

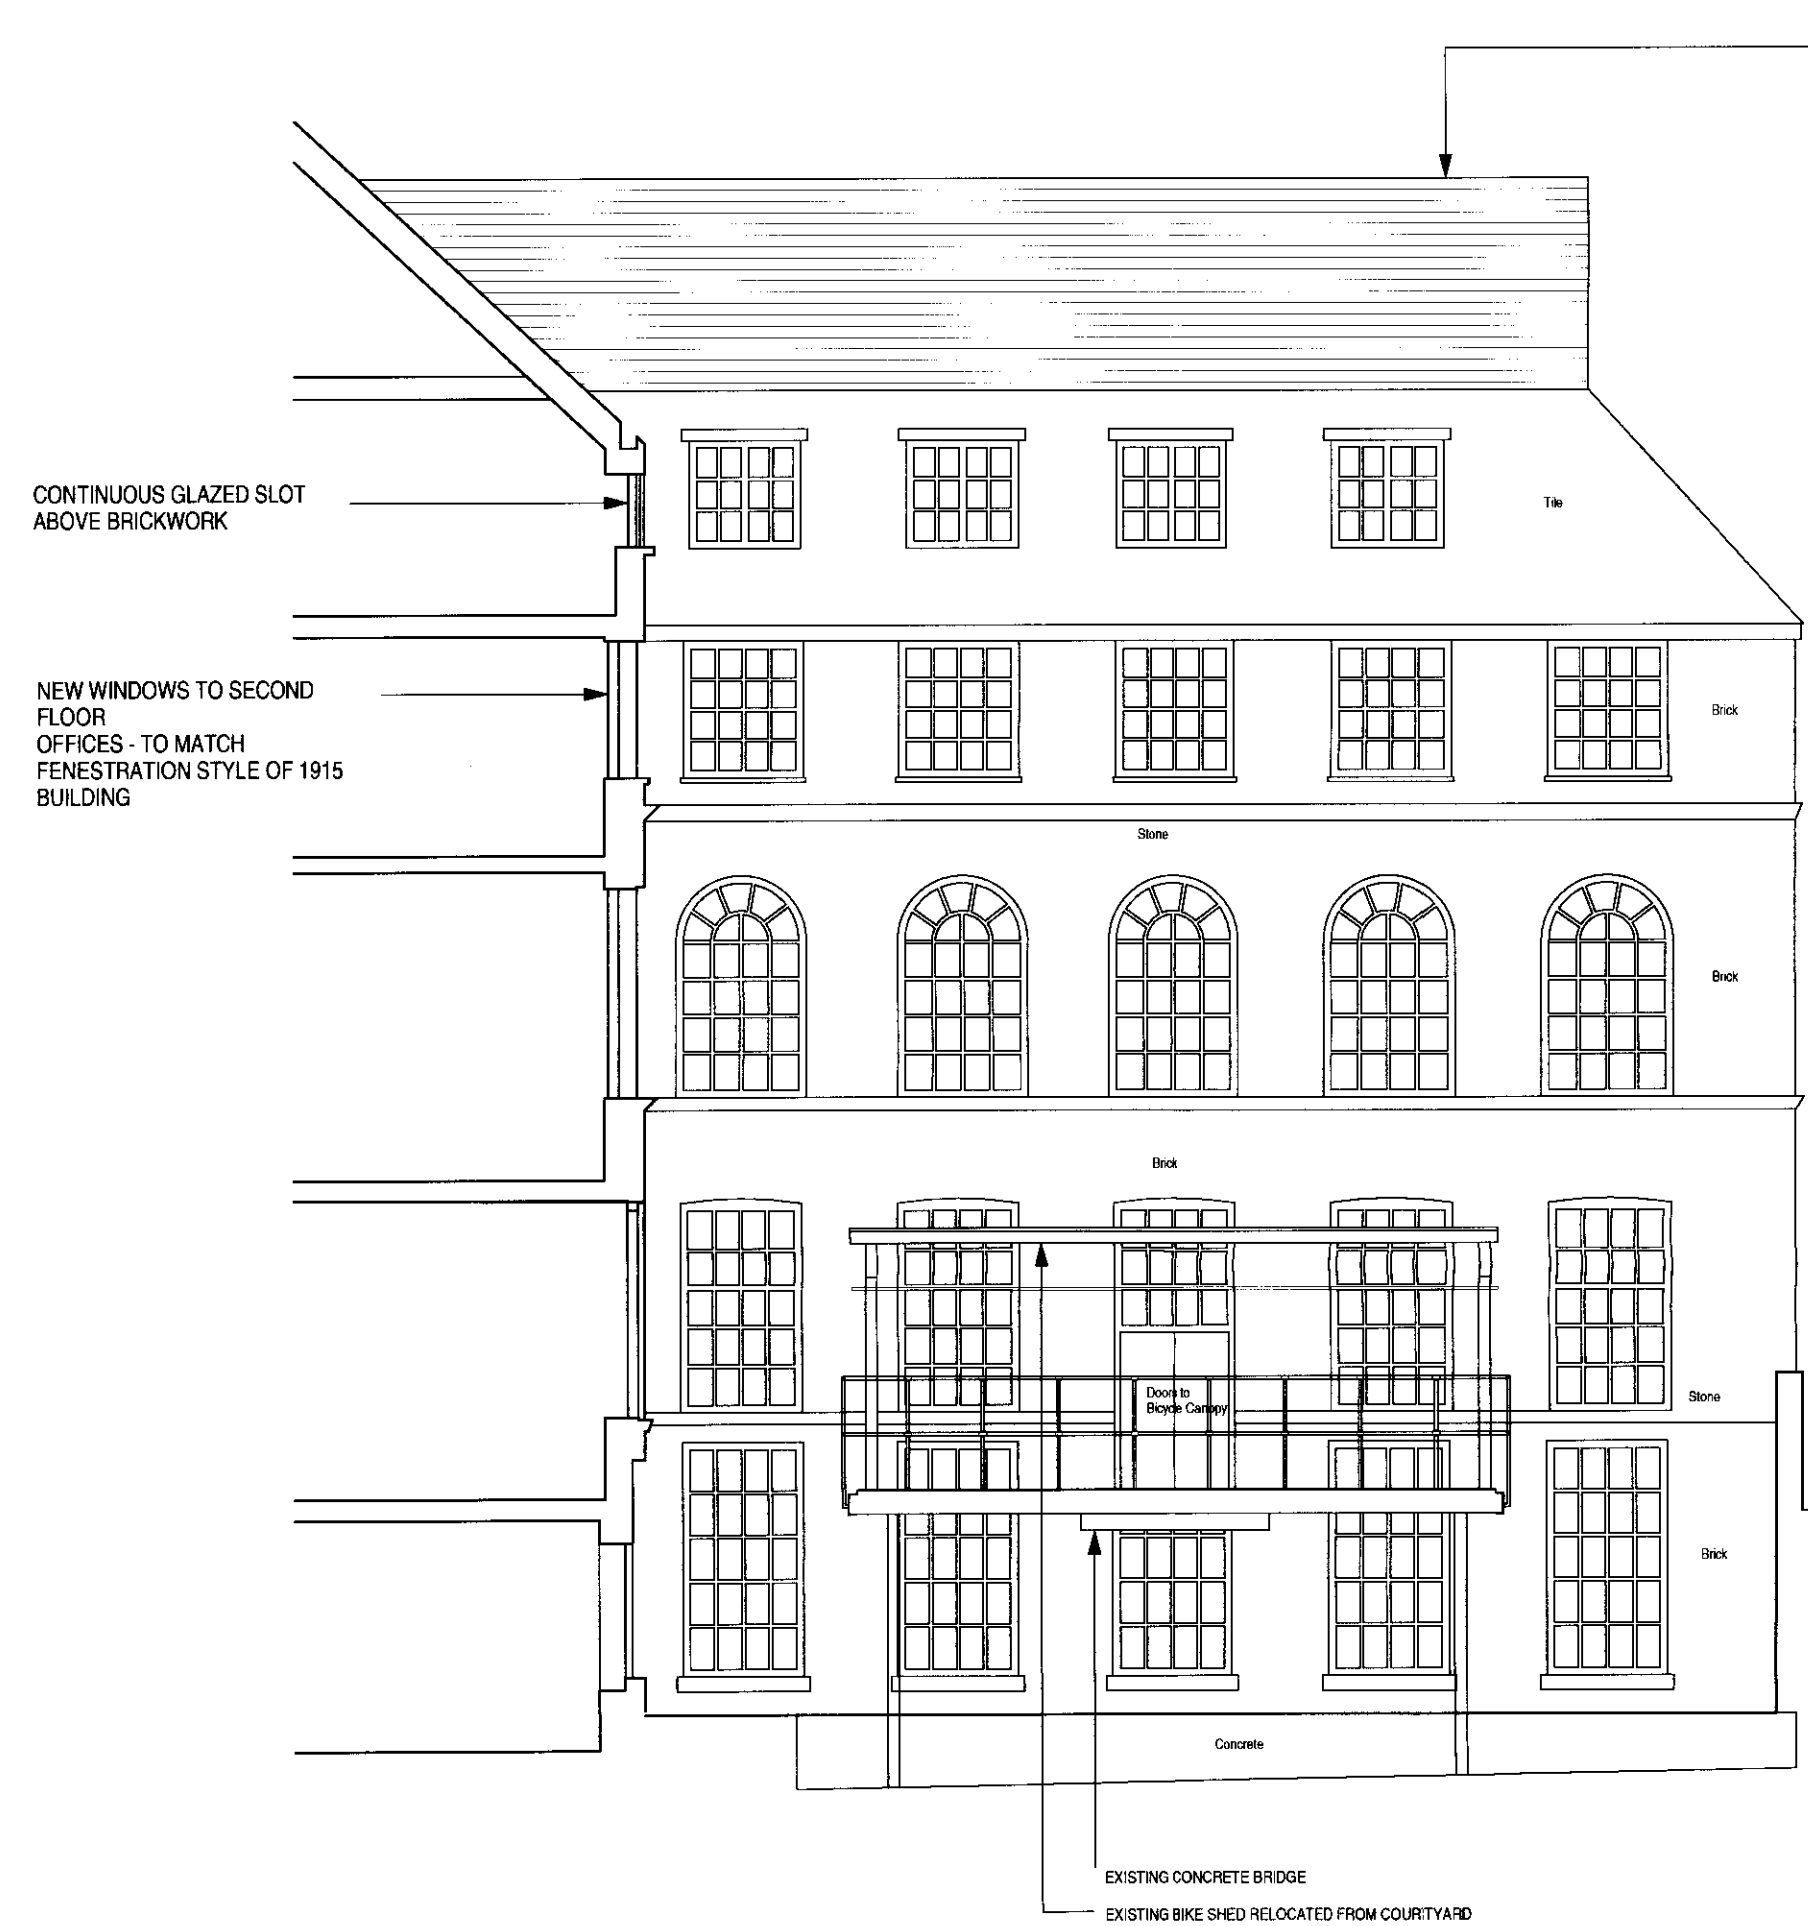

01 SOUTH ELEVATION AND SECTION

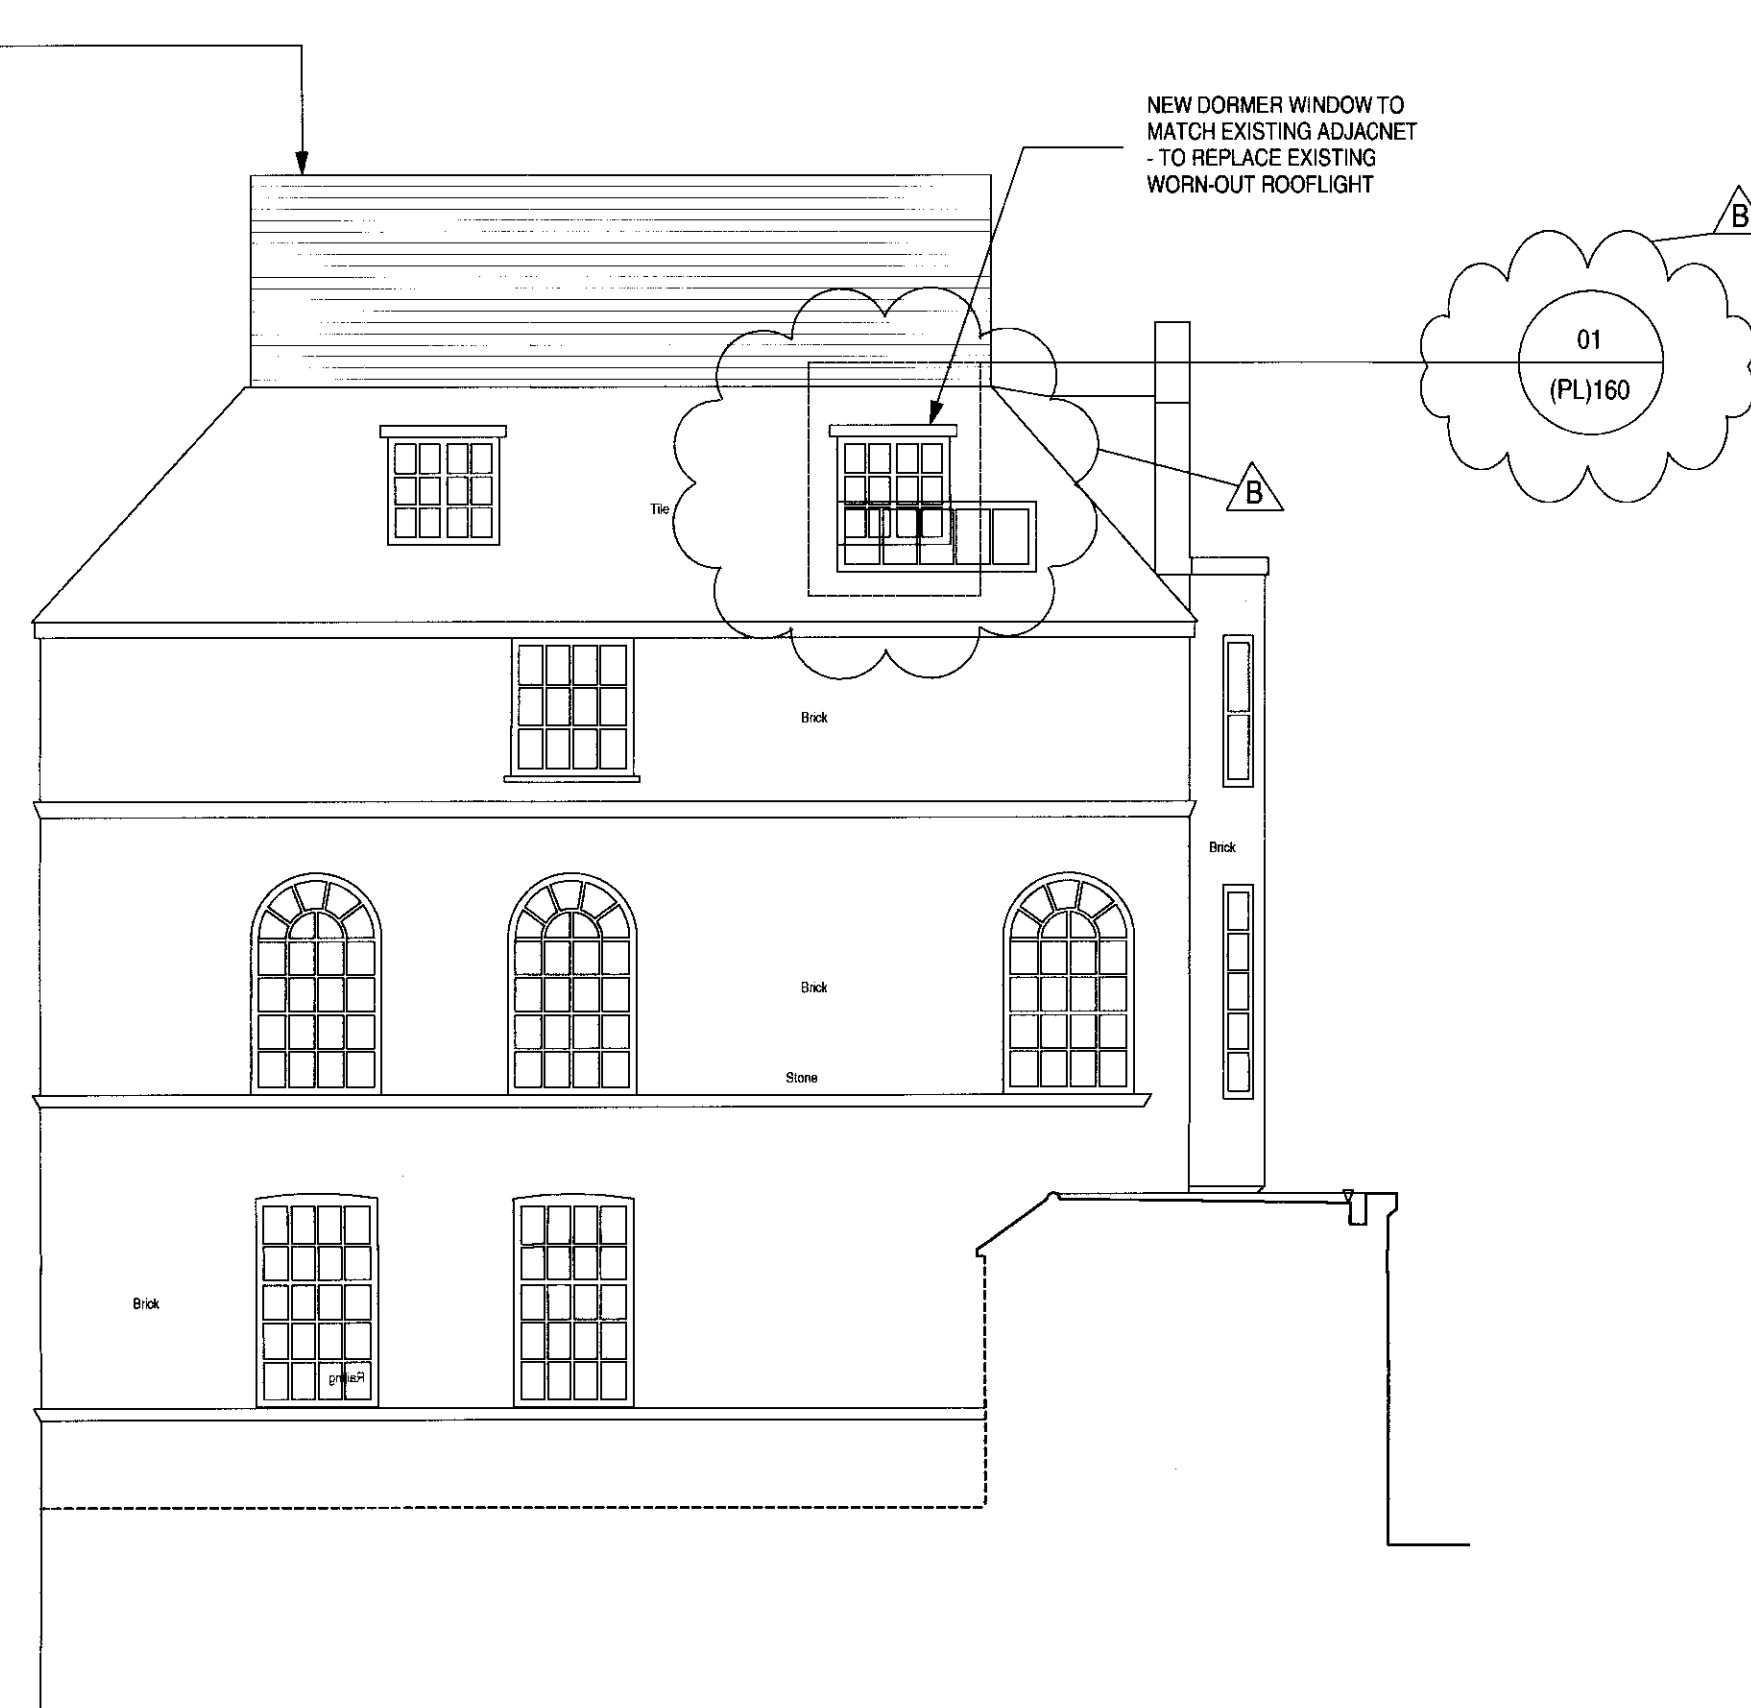

02 PART EAST ELEVATION

DISCHARGE OF
CONDITIONS
LISTED BLDG
APP: 2005/5159/L



03 LECTURE THEATRE REAR ELEVATION

REV B 12.01.07 - DORMER UPDATED
REV A 15/08/06 - BIKE CANOPY REVISED ON SOUTH ELEVATION
REV - 25.11.05 - PLANNING ISSUE

AEM

AEM Studio Ltd
CNP House
9 - 12 Long Lane
LONDON
EC1A 8HA
T: 020 7796 1999
F: 020 7796 2999
mail@a-em.com
©

TITLE Chandler House, UCL

South Section Elevation
Part East Elevation
Lecture Theatre Elevation

0427(PL)113

B


PLANNING

SCALE @ A1
1:100
1:200 @ A3

DATE 25.11.05

Do not Scale. All dimensions to be confirmed on site.
Information contained within this drawing is the sole copyright of AEM
Studio Ltd and is not to be reproduced without express permission.
AEM are to be notified immediately of any discrepancies.

DRAWN BY MB

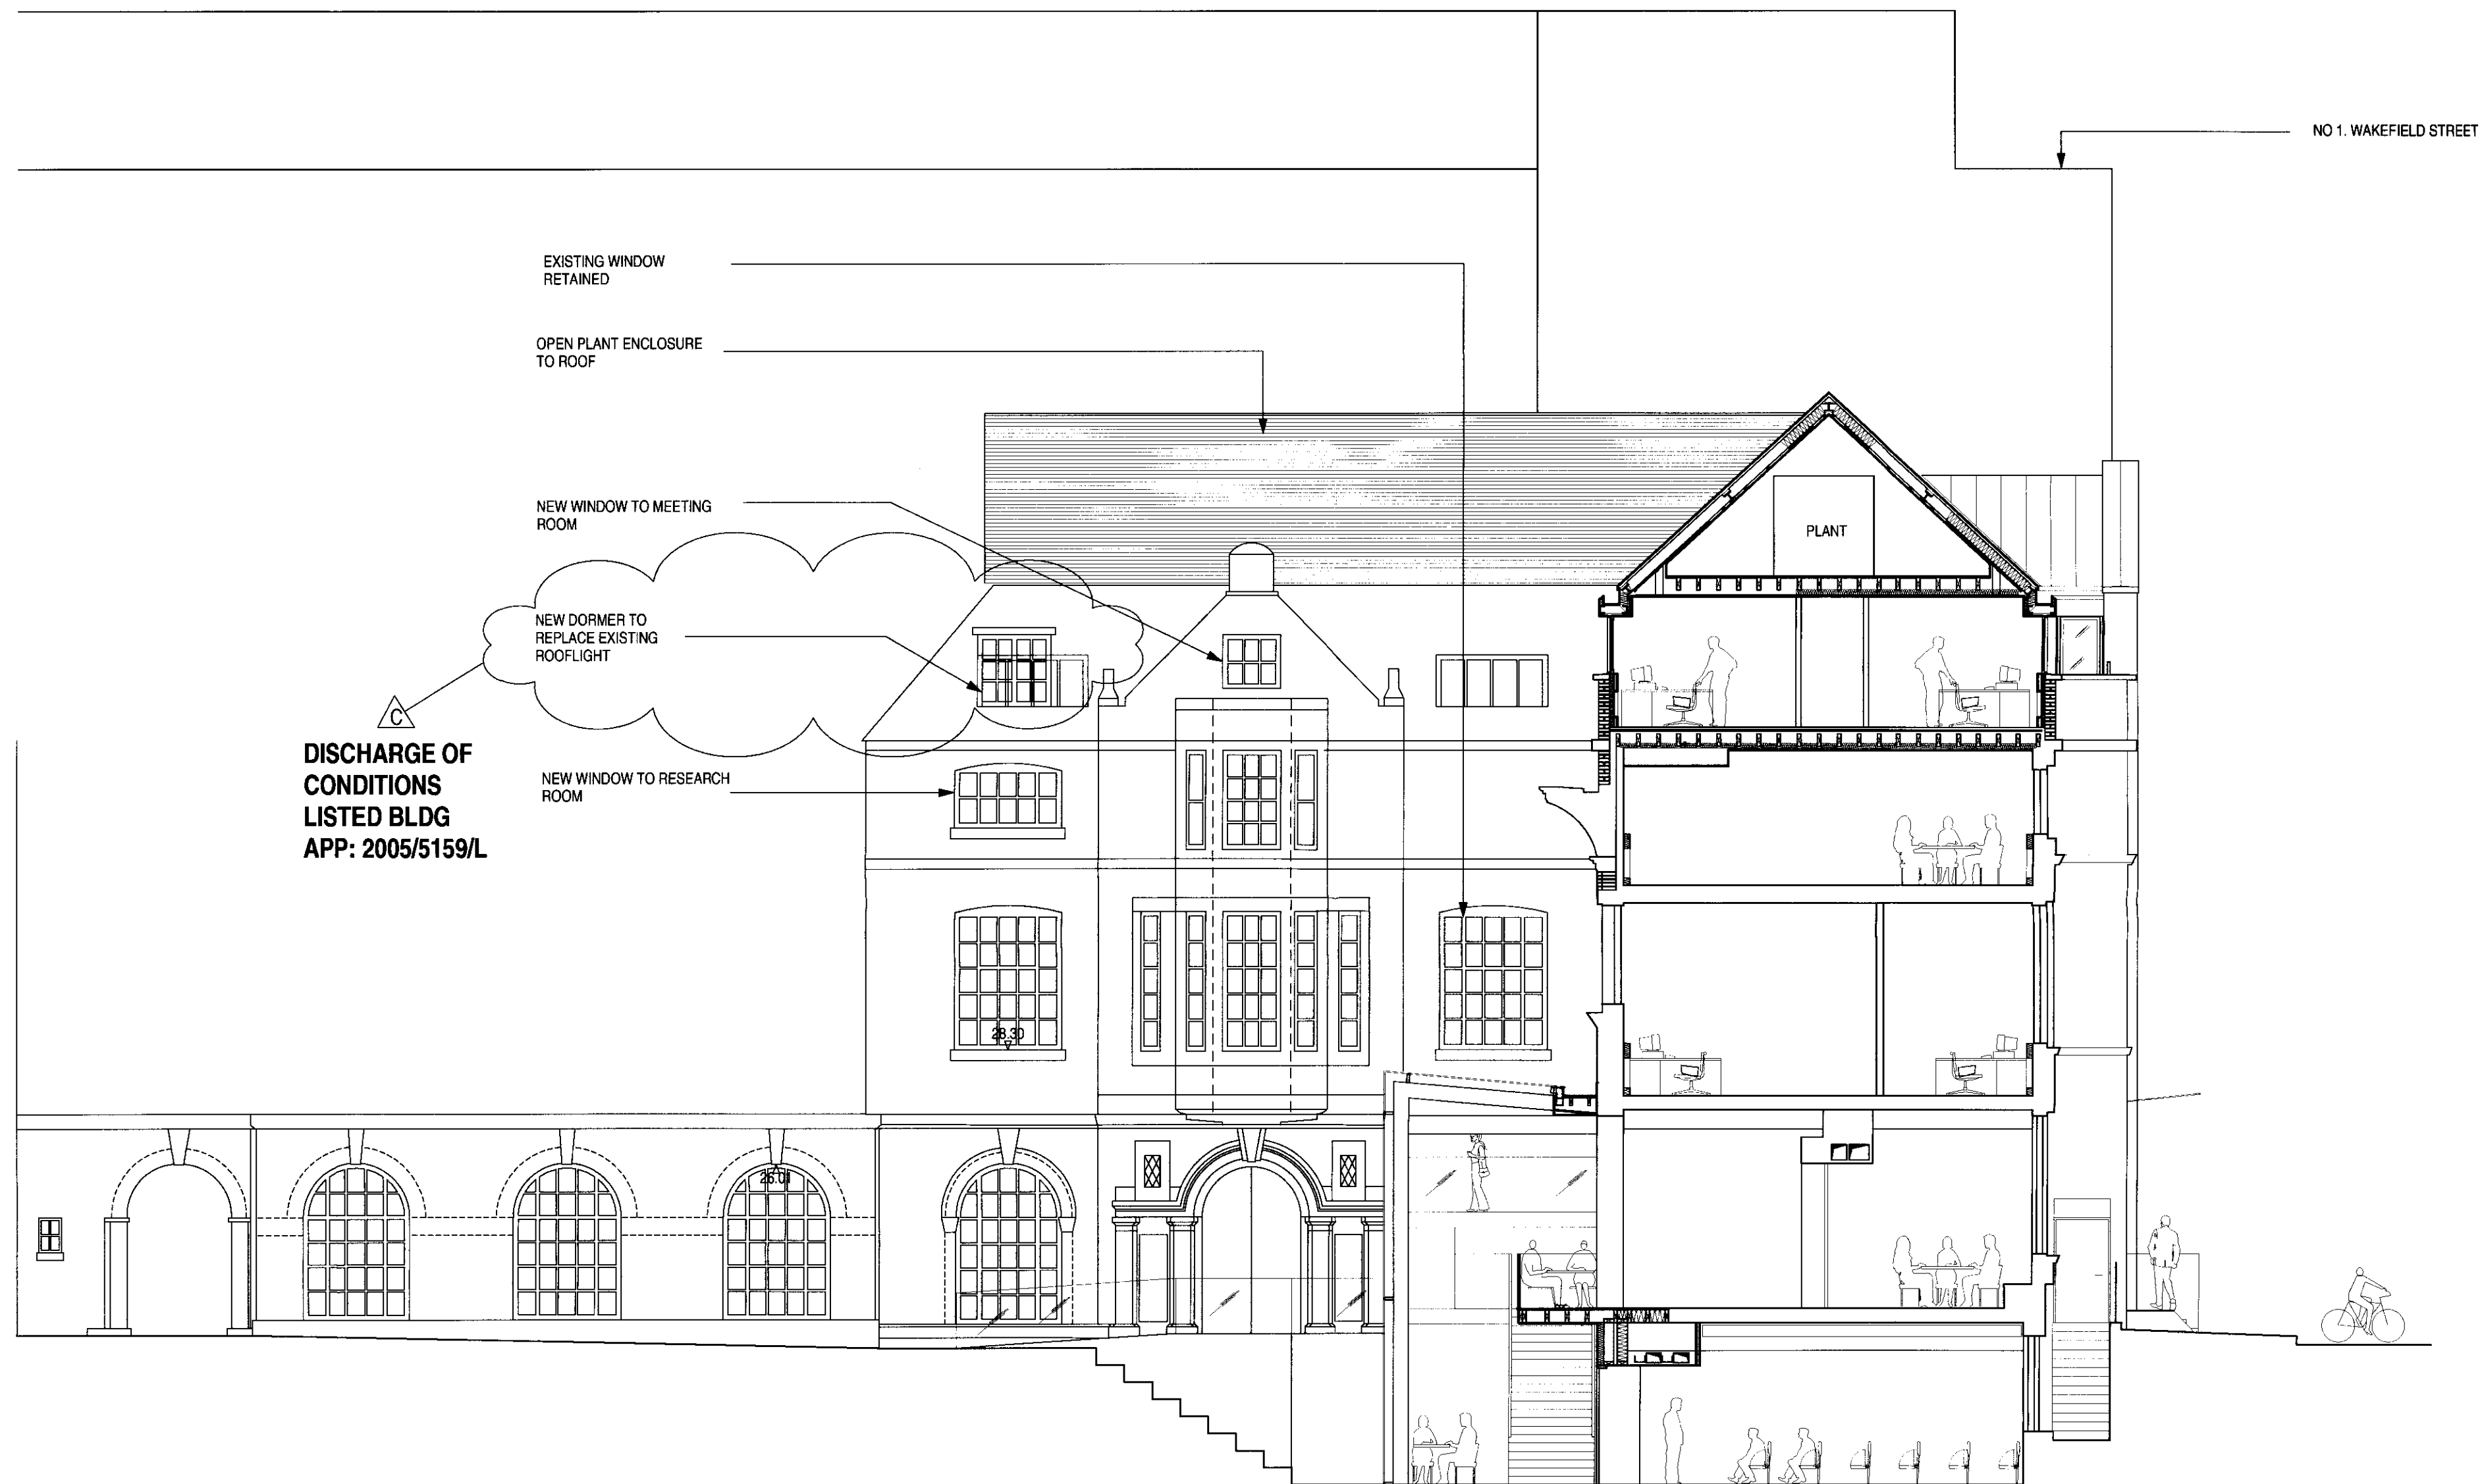

REV C 15/01/07 - DORMER WINDOWS REFERENCES UPDATED FOR CLARITY - APPROVAL OF LISTED CONDITIONS

REV B 12/01/07 - WINDOW REFERENCES UPDATED FOR CLARITY - VARIATION TO EXISTING APPROVAL

REV A 15/06/06 - STAIRS TO COURTYARD AMENDED; NEW WINDOW TO GABLE

REV-- 25/11/05 - PLANNING ISSUE

AEM

AEM Studio Ltd
CAP House
9 - 12 Long Lane
London
EC2A 4EA
T: 020 7798 1999
F: 020 7798 2999
mail@a-em.com
©

Chandler House, University College London

Section AA
General Arrangement Drawing

0427(PL)120

REV C

PLANNING

1:100
1:200@ A3

DATE 25.11.05

Do not Scale. All dimensions to be confirmed on site.
Information contained within this drawing is the sole copyright of AEM.
Studio Ltd and shall not be reproduced without express permission.
AEM are to be notified immediately of any discrepancies.

Drawn by MB