


Do not scale from drawing
Contractor to check all dimensions on site
Report discrepancies to the architect

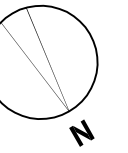

Read in conjunction with
Planning Permission ref.:
2006/2919/P drawing
numbers:

- 06Y8/PL/101/B
- 06Y8/PL/102/B
- 06Y8/PL/103/B
- 06Y8/PL/104/B
- 06Y8/EX-D/01
- 06Y8/EX-D/03

LEGEND

■ New structure



DESIGN GROUP
20 Eastcastle Street London W1W 8DB
TELEPHONE + 44 (0) 20 7436 1133
FACSIMILE + 44 (0) 20 7436 8844
E-MAIL office@ipadg.com


55 KINGSTOWN STREET
PRIMROSE HILL
LONDON NW1
- PLANNING APPLICATION -

PROPOSED
BASEMENT & GROUND
FLOOR PLANS

PLANNING APPLICATION
FOR AMENDMENTS TO
PLANNING PERMISSION
REF.: 2006/2919/P


Date	JAN 2007	Scale	A1=1:50 A3=1:100
Drawn by	JS		
Drawing No.	06Y8/PL/201	Rev	0
Cad File	06y8.PL101.plans		
©	IPA Design Group		

Basement as Planning
Permission ref.: 2006/2919/P

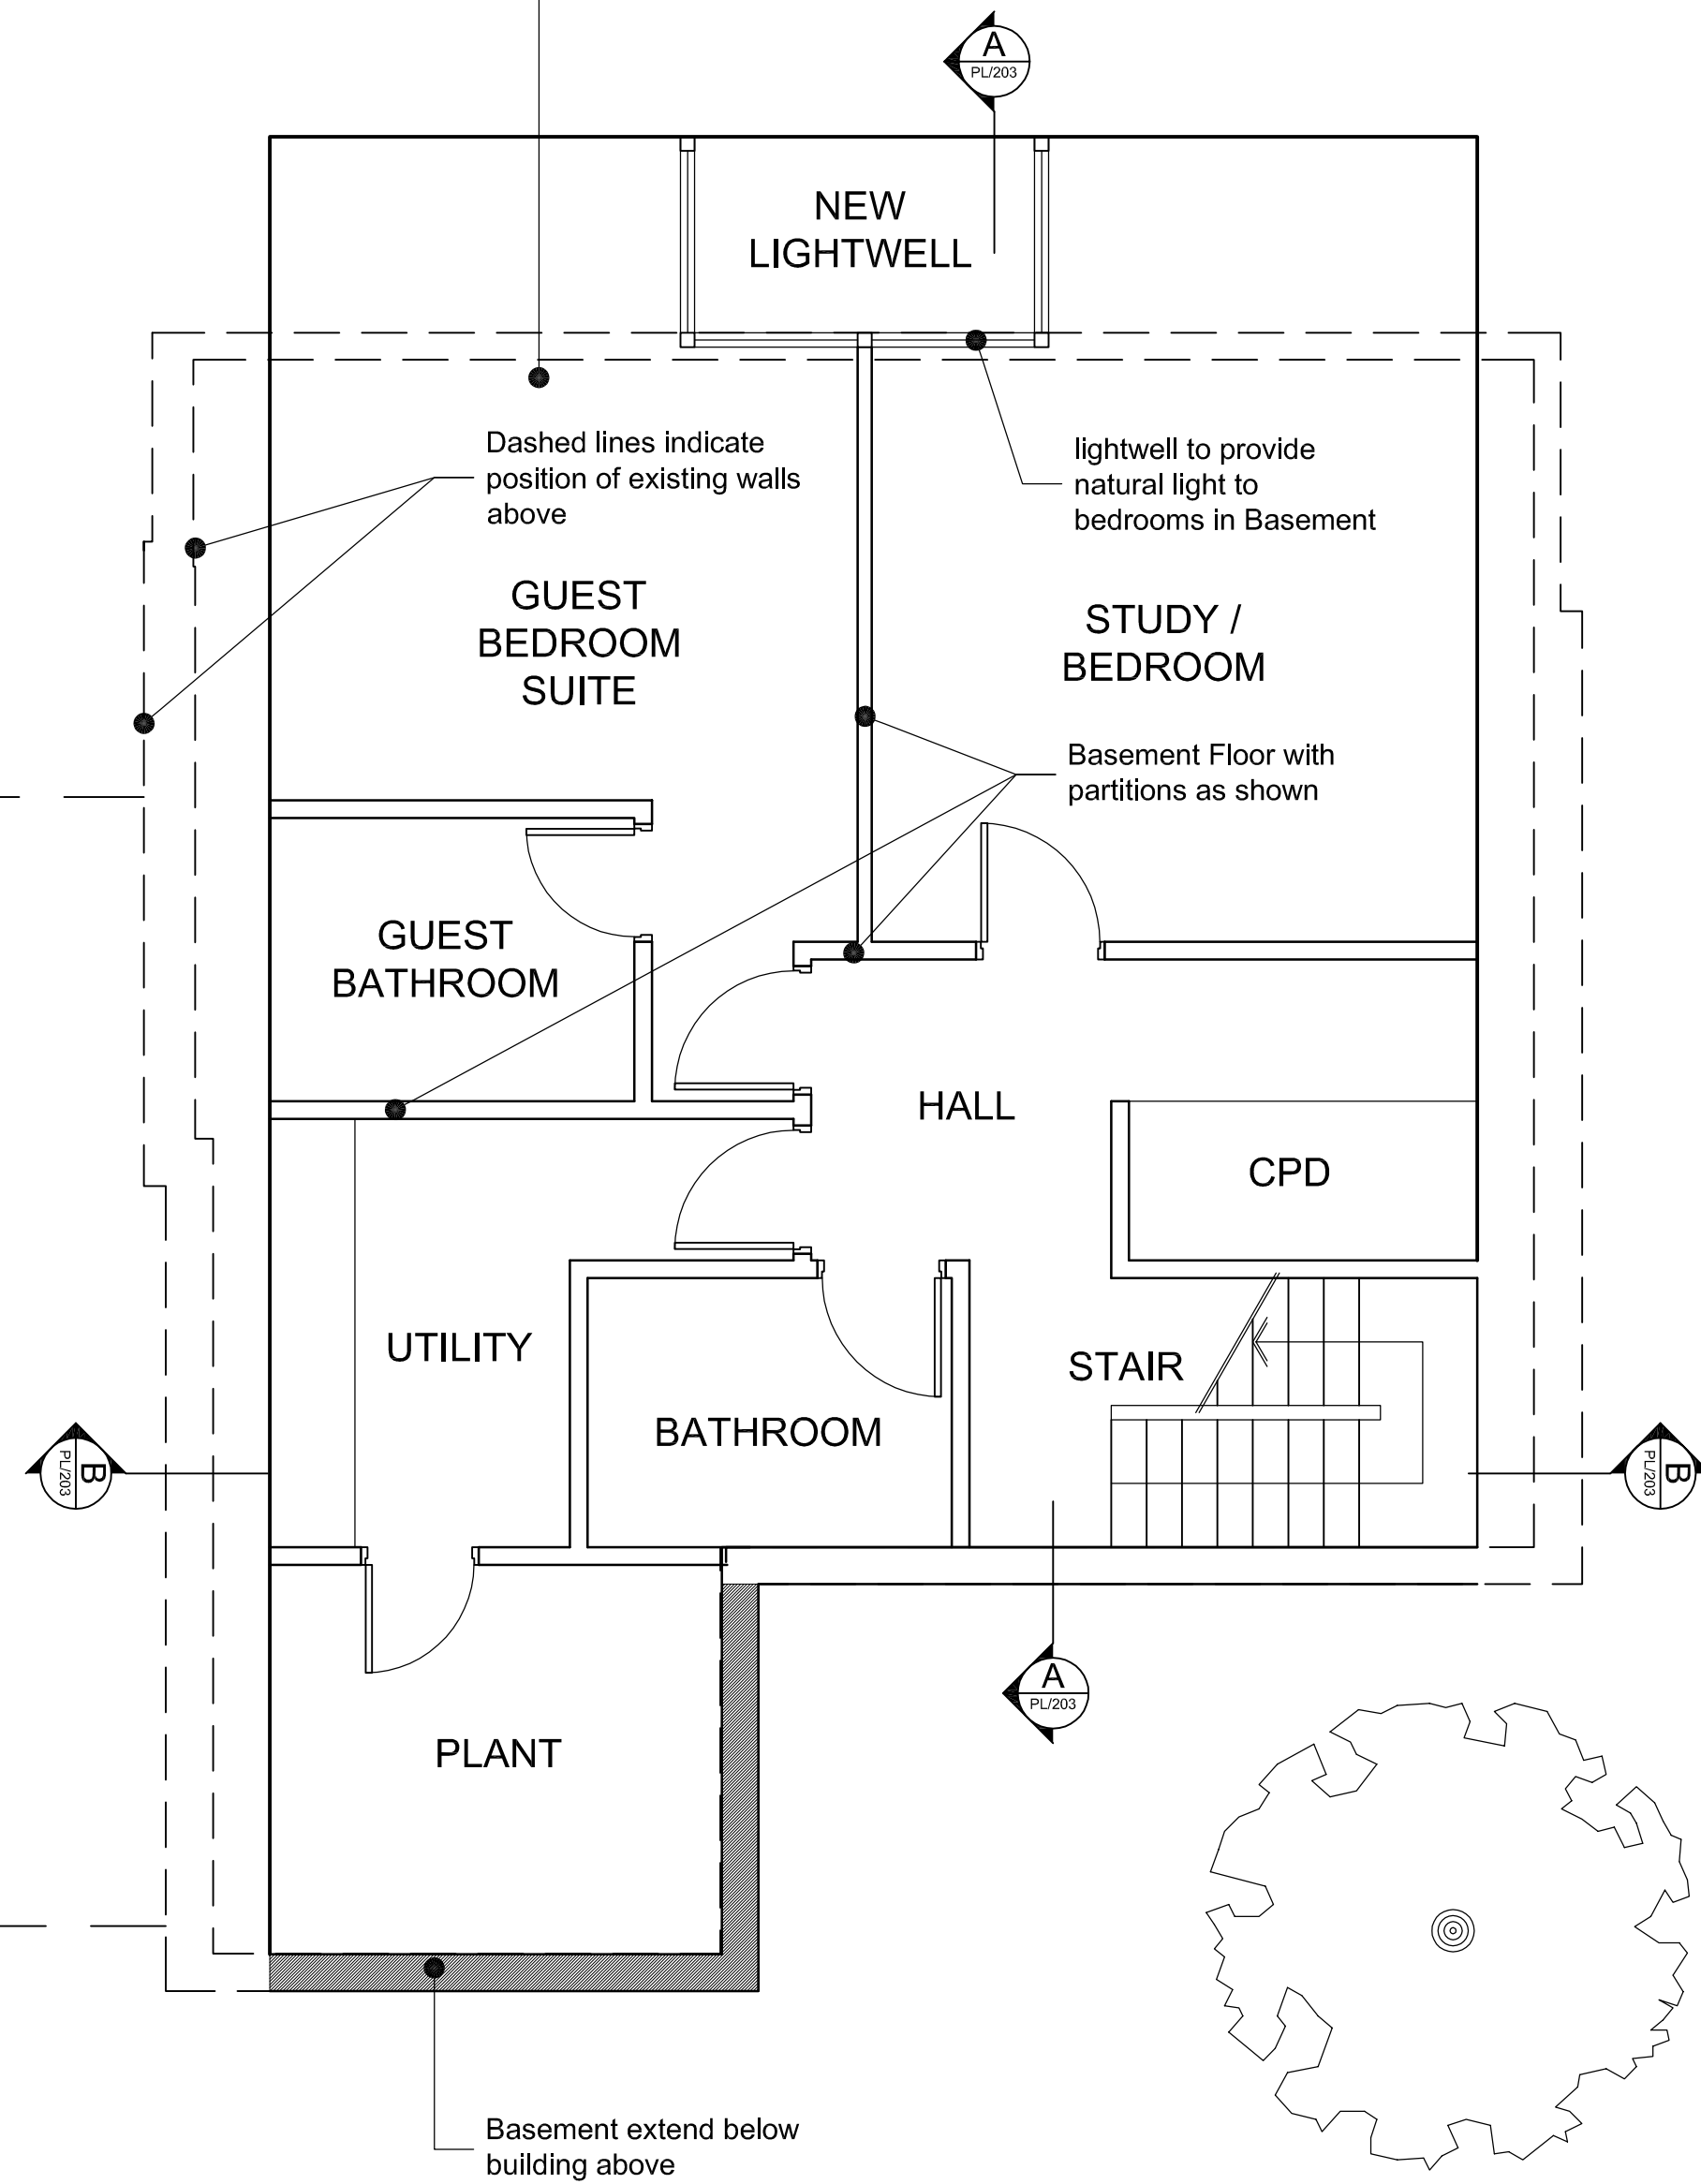

PROPOSED BASEMENT FLOOR PLAN

Rear extension as Planning
Permission ref.: 2006/2919/P

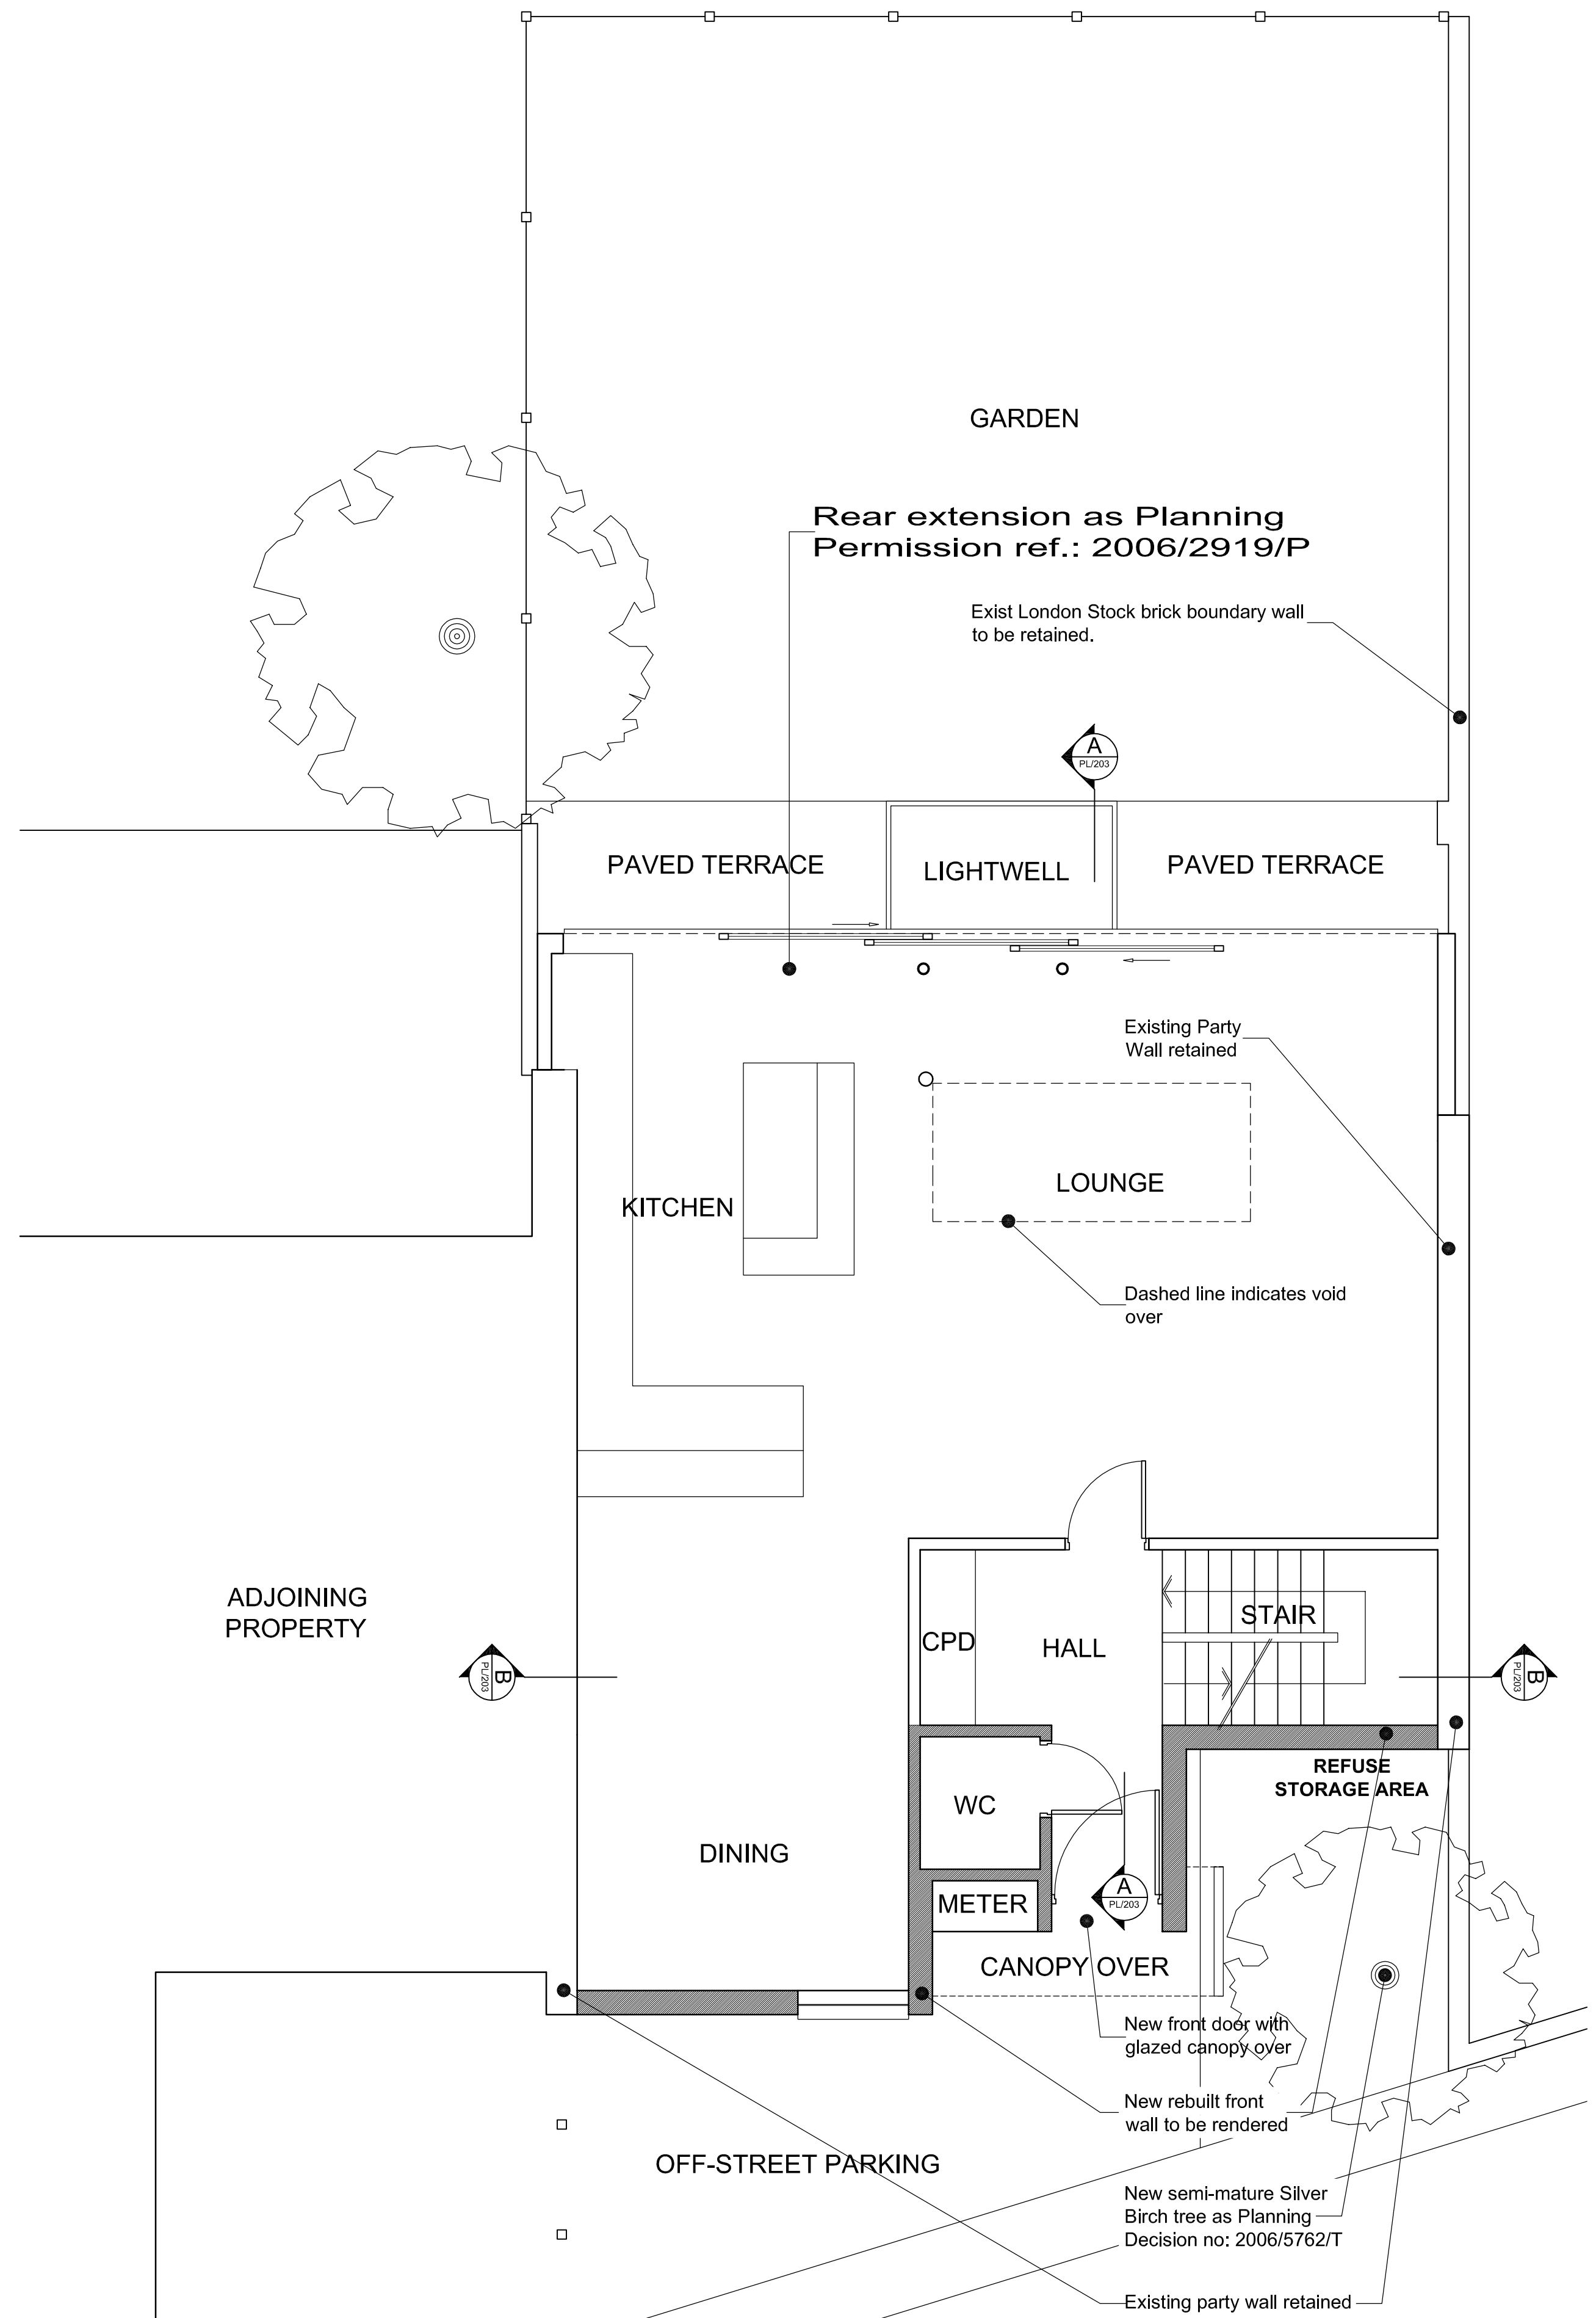

PROPOSED GROUND FLOOR PLAN