

Notes:
All dimensions to be confirmed by Contractor on site.
Do not scale from drawings.

All timbers to be from sustainable sources.

Structural engineer to confirm all works to loadbearing walls.

Rev	Date	Description	By	Chk
01	15.08.05	Planning	BTW	AT
00	08.08.05	First Issue	BTW	AT

Bell Travers Willson
Architecture and Design
Penn Street Studios
23-28 Penn Street
London
N1 5DL
020 7739 5800

Planning Application


Project:
Flats 2 and 4 Burlington Court
and 3 Chesterfield House
Pond Square

Project Description:
Refurbishment

Title:
Proposed Ground Floor Plan

Scale: 1:50 @ A2 Job No: 033

Drawing No:
A202 Rev:
01

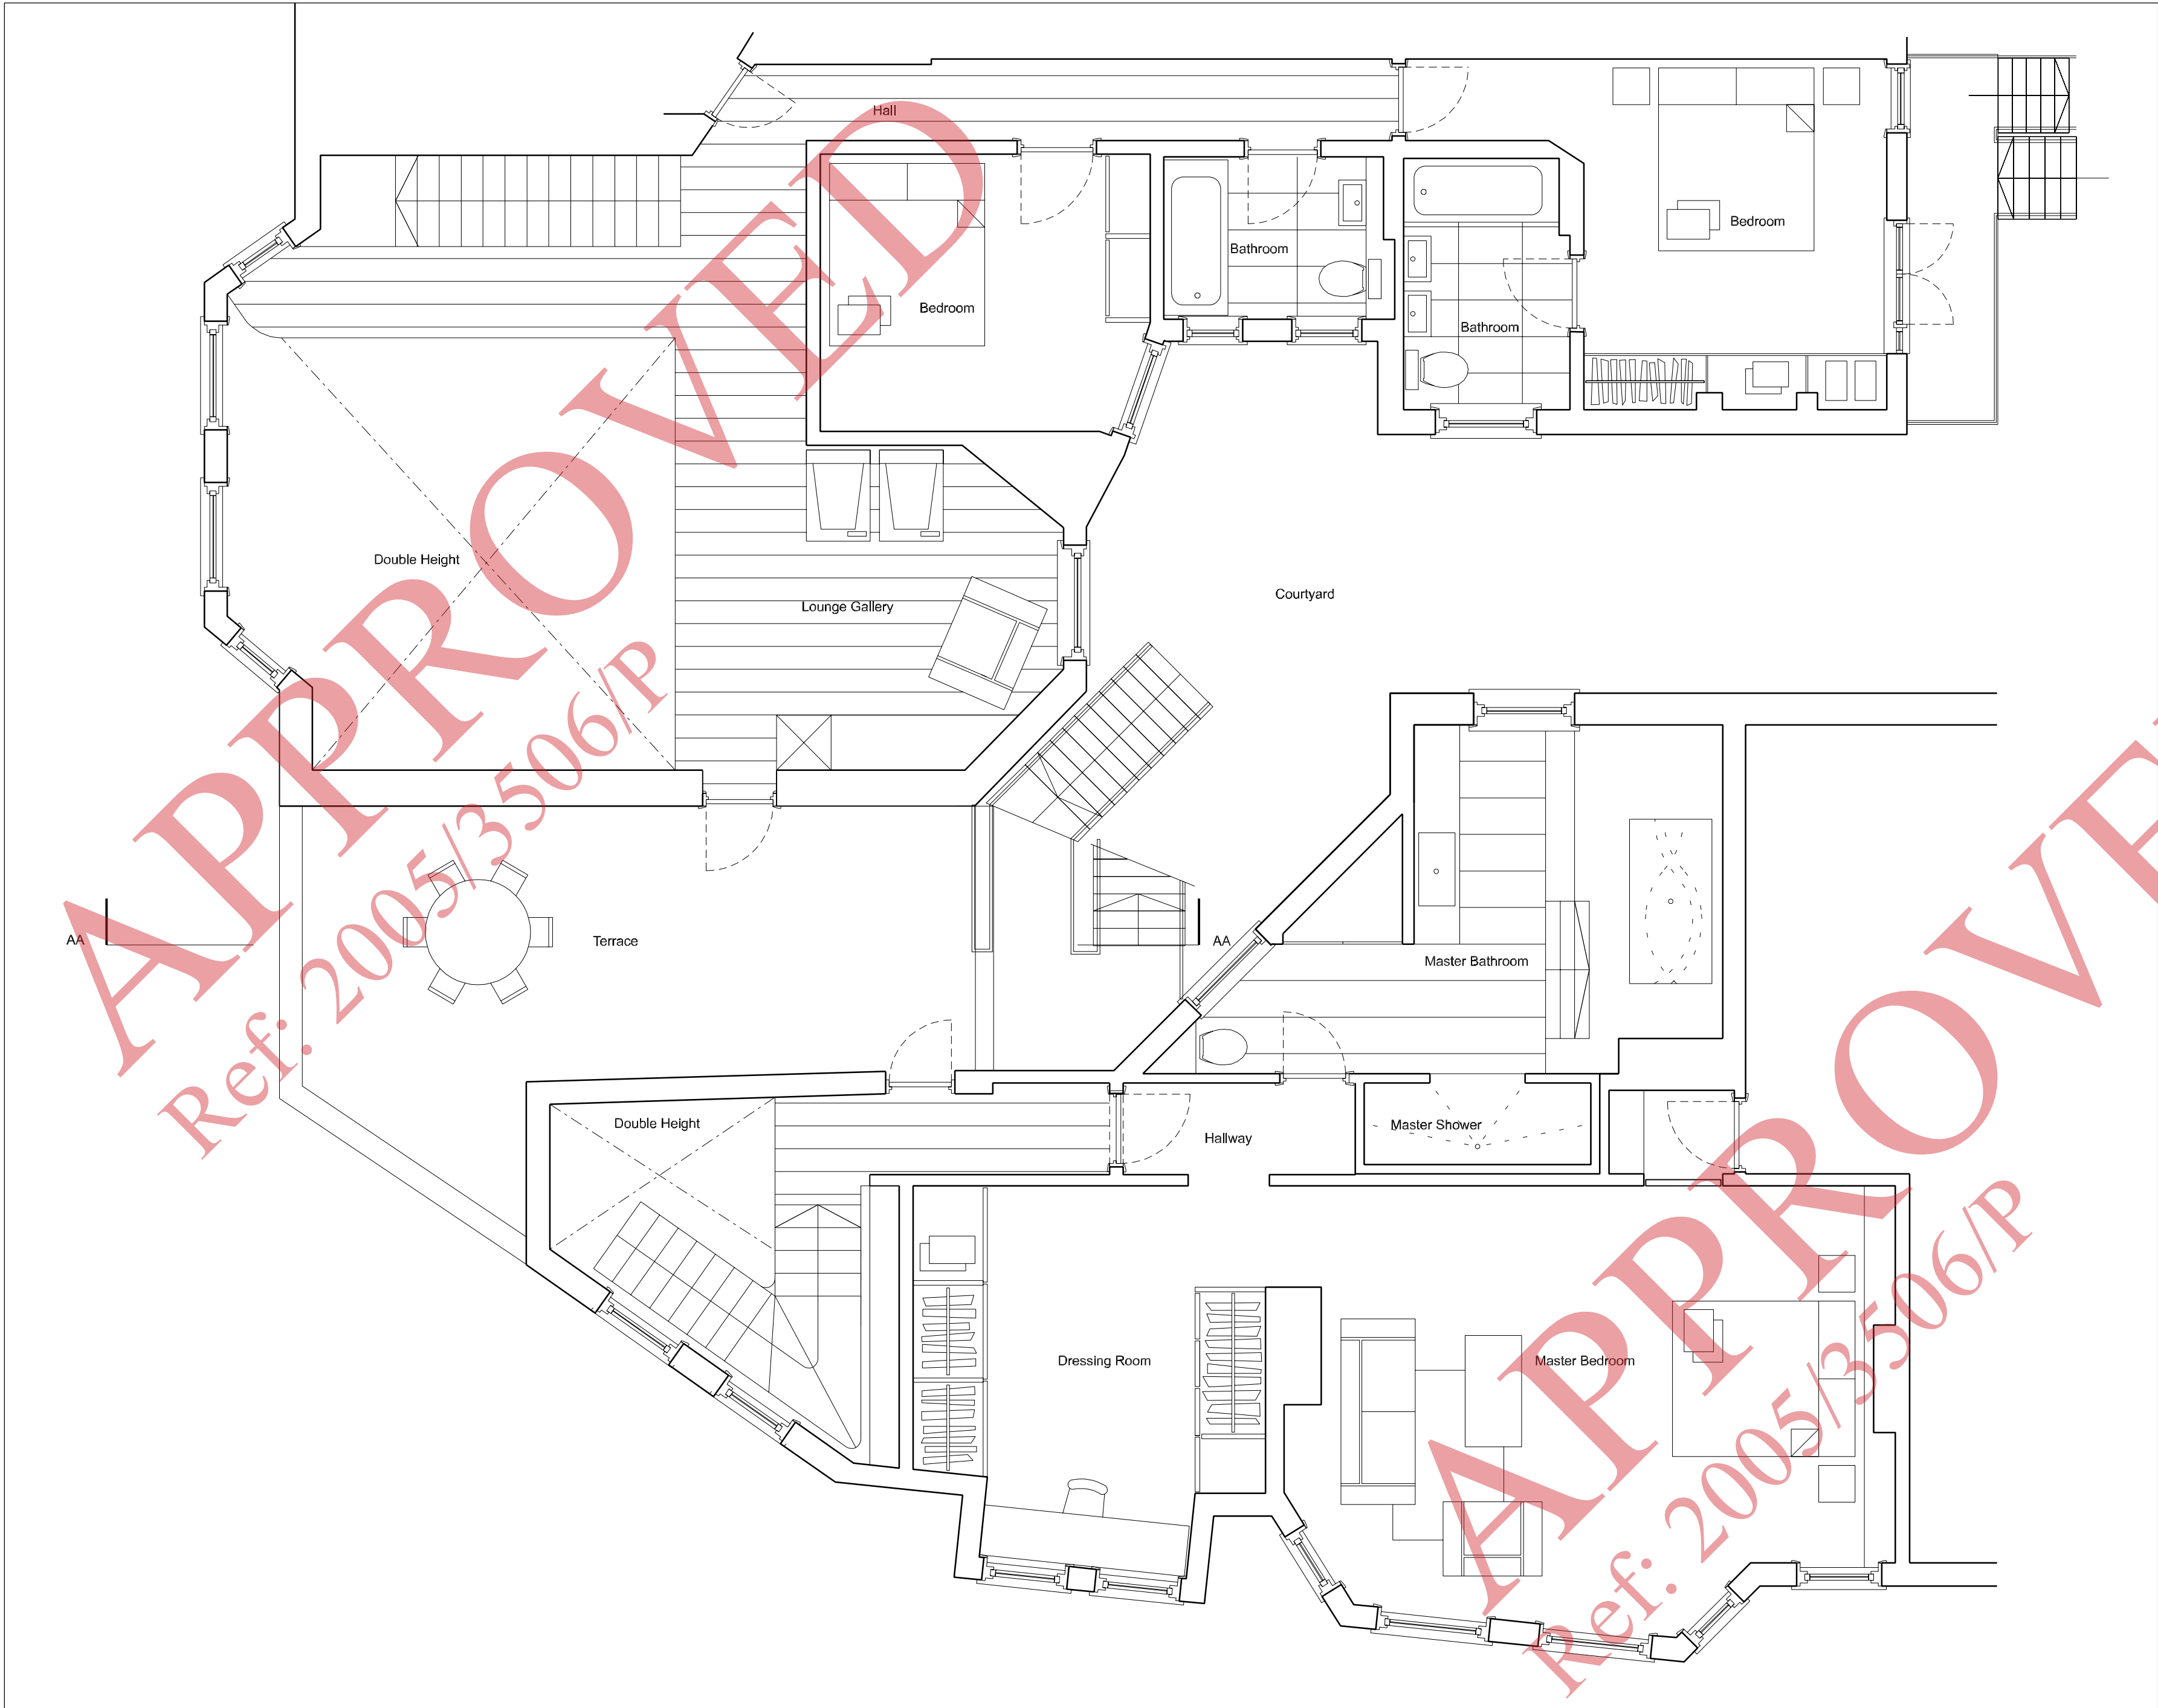

Notes:
All dimensions to be confirmed by Contractor on site.
Do not scale from drawings.
All timbers to be from sustainable sources.
Structural engineer to confirm all works to loadbearing walls.

01	15.08.05	Planning	BTW	AT
00	08.08.05	First Issue	BTW	AT
Rev	Date	Description	By	Chk

Bell Travers Willson
Architecture and Design
Penn Street Studios
23-28 Penn Street
London
N1 5DL
020 7739 5800

Planning Application

Project:
Flats 2 and 4 Burlington Court
and 3 Chesterfield House
Pond Square

Project Description:
Refurbishment

Title:
Proposed First Floor Plan

Scale:1:50 @ A2

Job No:033

Drawing No:
A203

Rev:
01