



LOCATION PLAN 1:1250

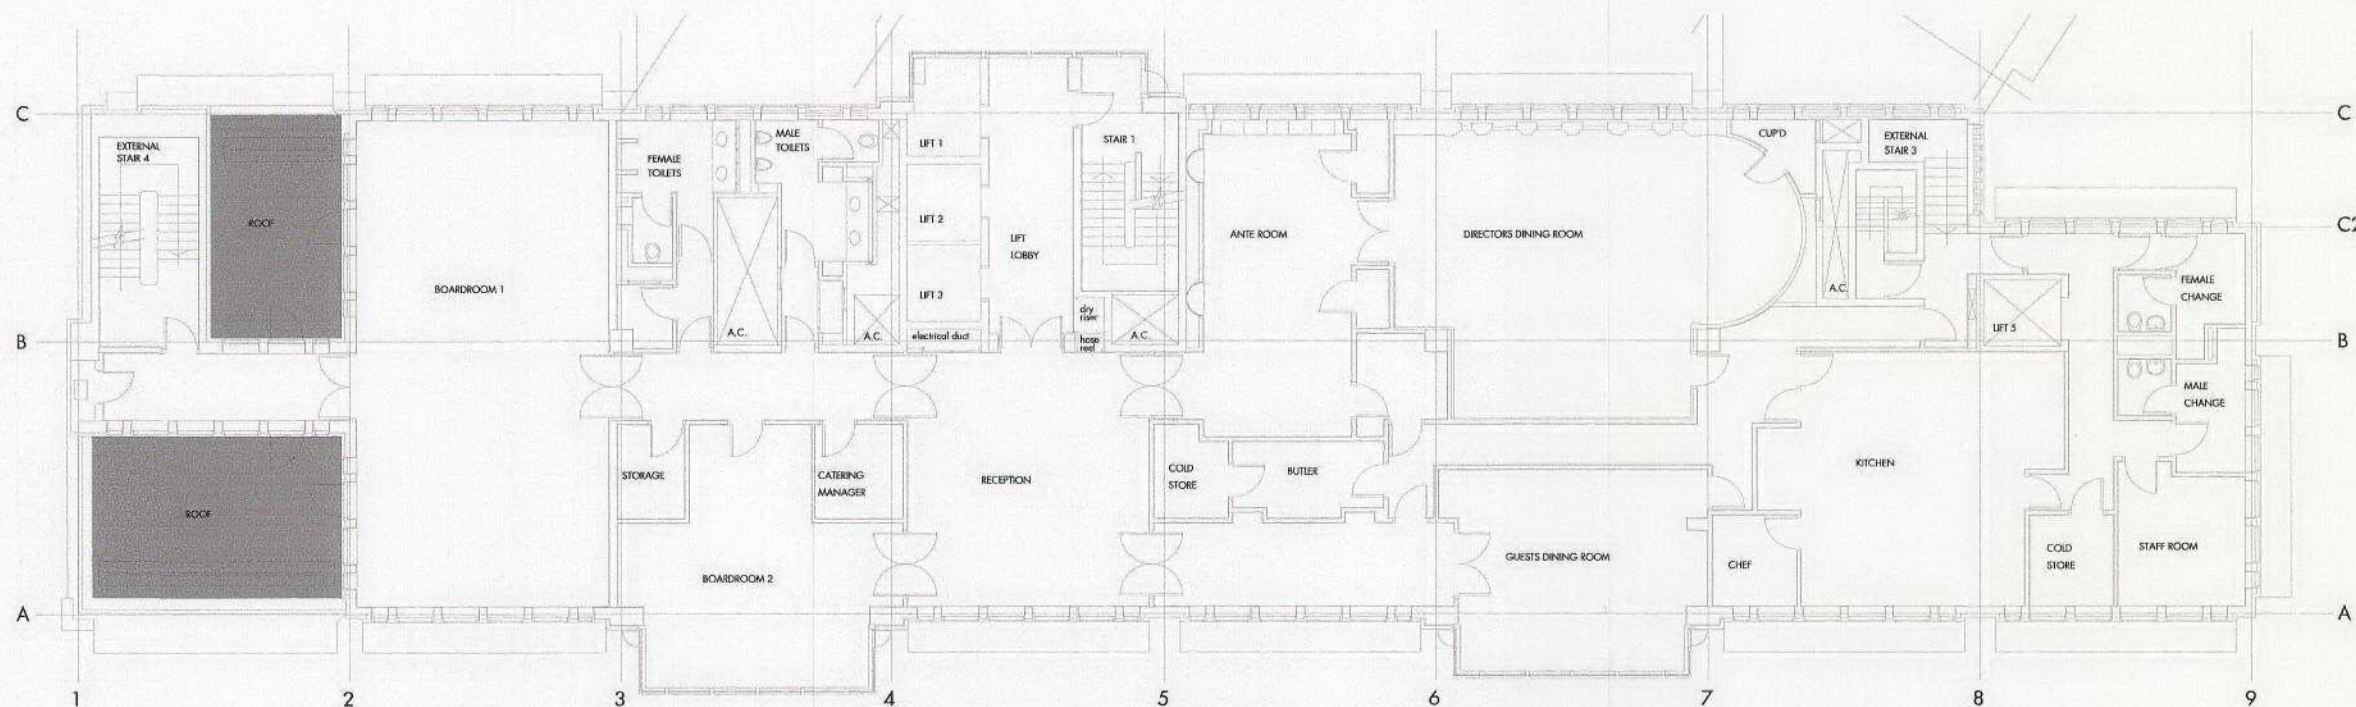

6th FLOOR PLAN 1:100 - Hatched area indicates roof area for new plant

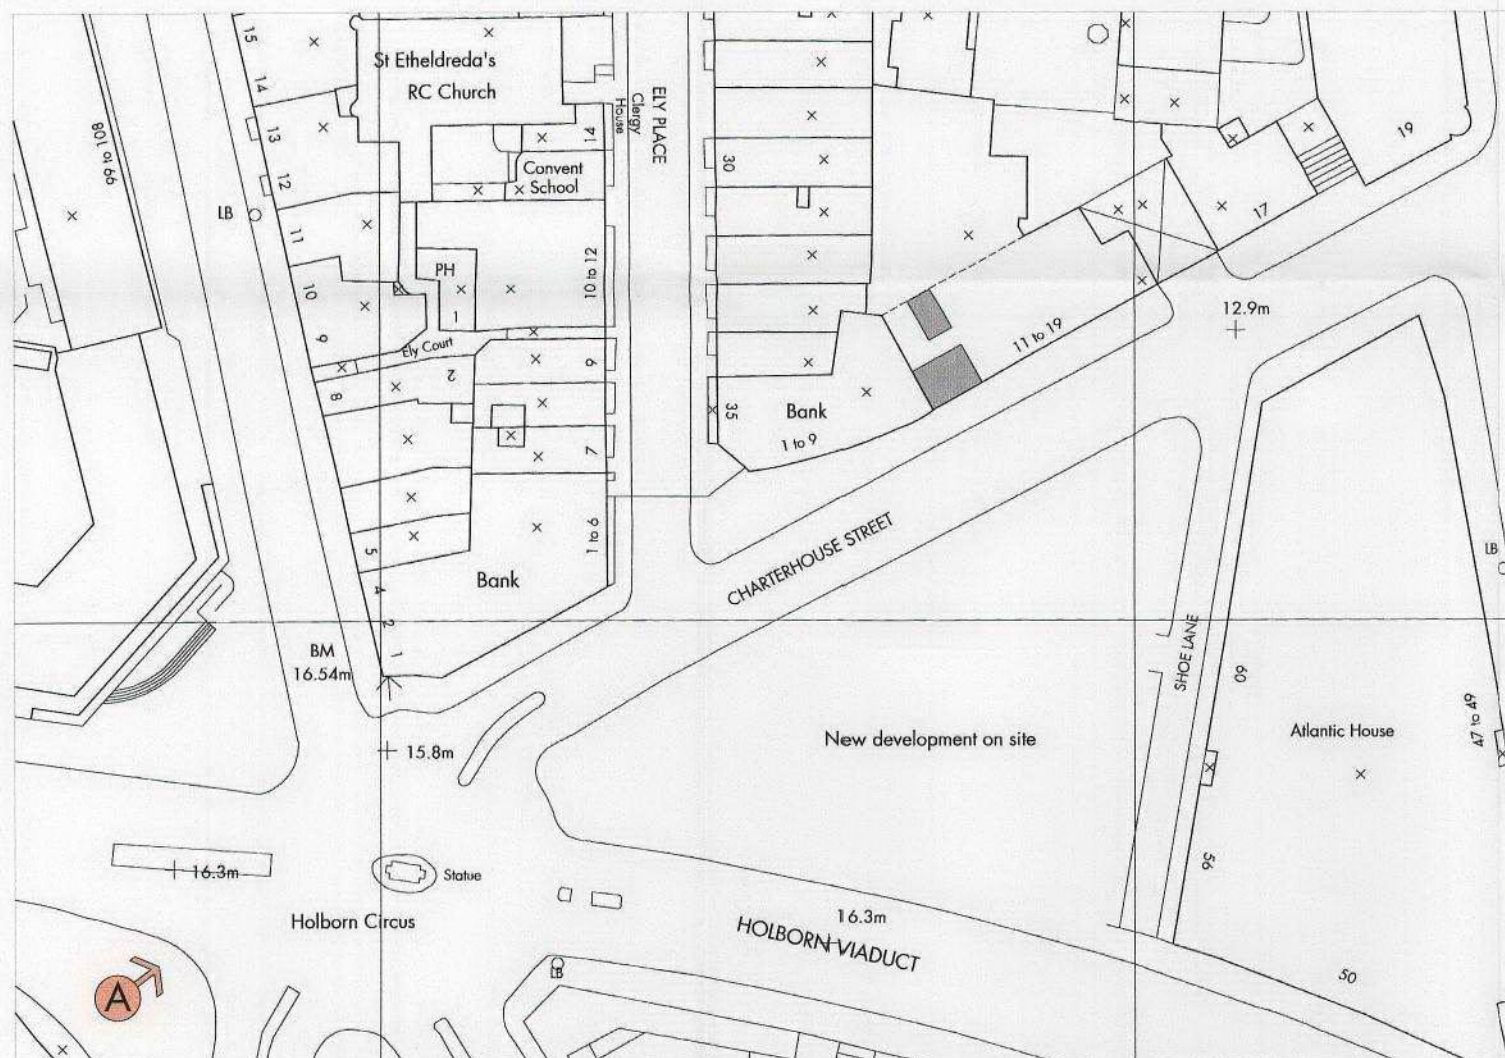


SITE PLAN 1:500

Notes
All setting out of work to be checked before work commences.
Any errors to be reported to MM Architects before any further work is carried out.
Work only to measured dimension, do not scale.

ISSUED FOR PLANNING APPLICATION

Revisions					
Revision	Note	Date	Revision	Note	Date
A	Issued for planning application	12.12.06			

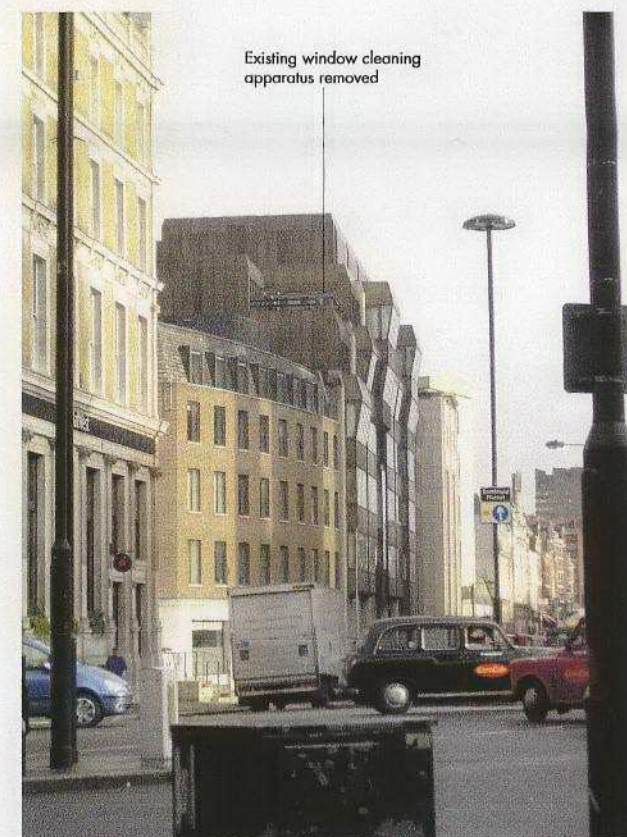

VIEW A - EXISTING




VIEW A - PROPOSED

Project			DTC EXECUTIVE FLOORS 17 CHARTERHOUSE STREET LONDON, EC1		
Date	06.12.06	Title	Location, 6th Floor and Site Plan Existing & Proposed Photos/Visualisations		
Drawn by	RAF	Checked by	AM/DM		
Scale	1:100 @ A1	Drawing No.	1176/APL/001	Rev.	A




MAGYAR MARSONI ARCHITECTS
146 CROMWELL ROAD LONDON SW7 4ET
TEL 020 7373 8005 FAX 020 7373 8006
STUDIO@MMARCHITECTS.CO.UK
WWW.MMARCHITECTS.CO.UK

© COPYRIGHT 2006 MAGYAR MARSONI ARCHITECTS LTD

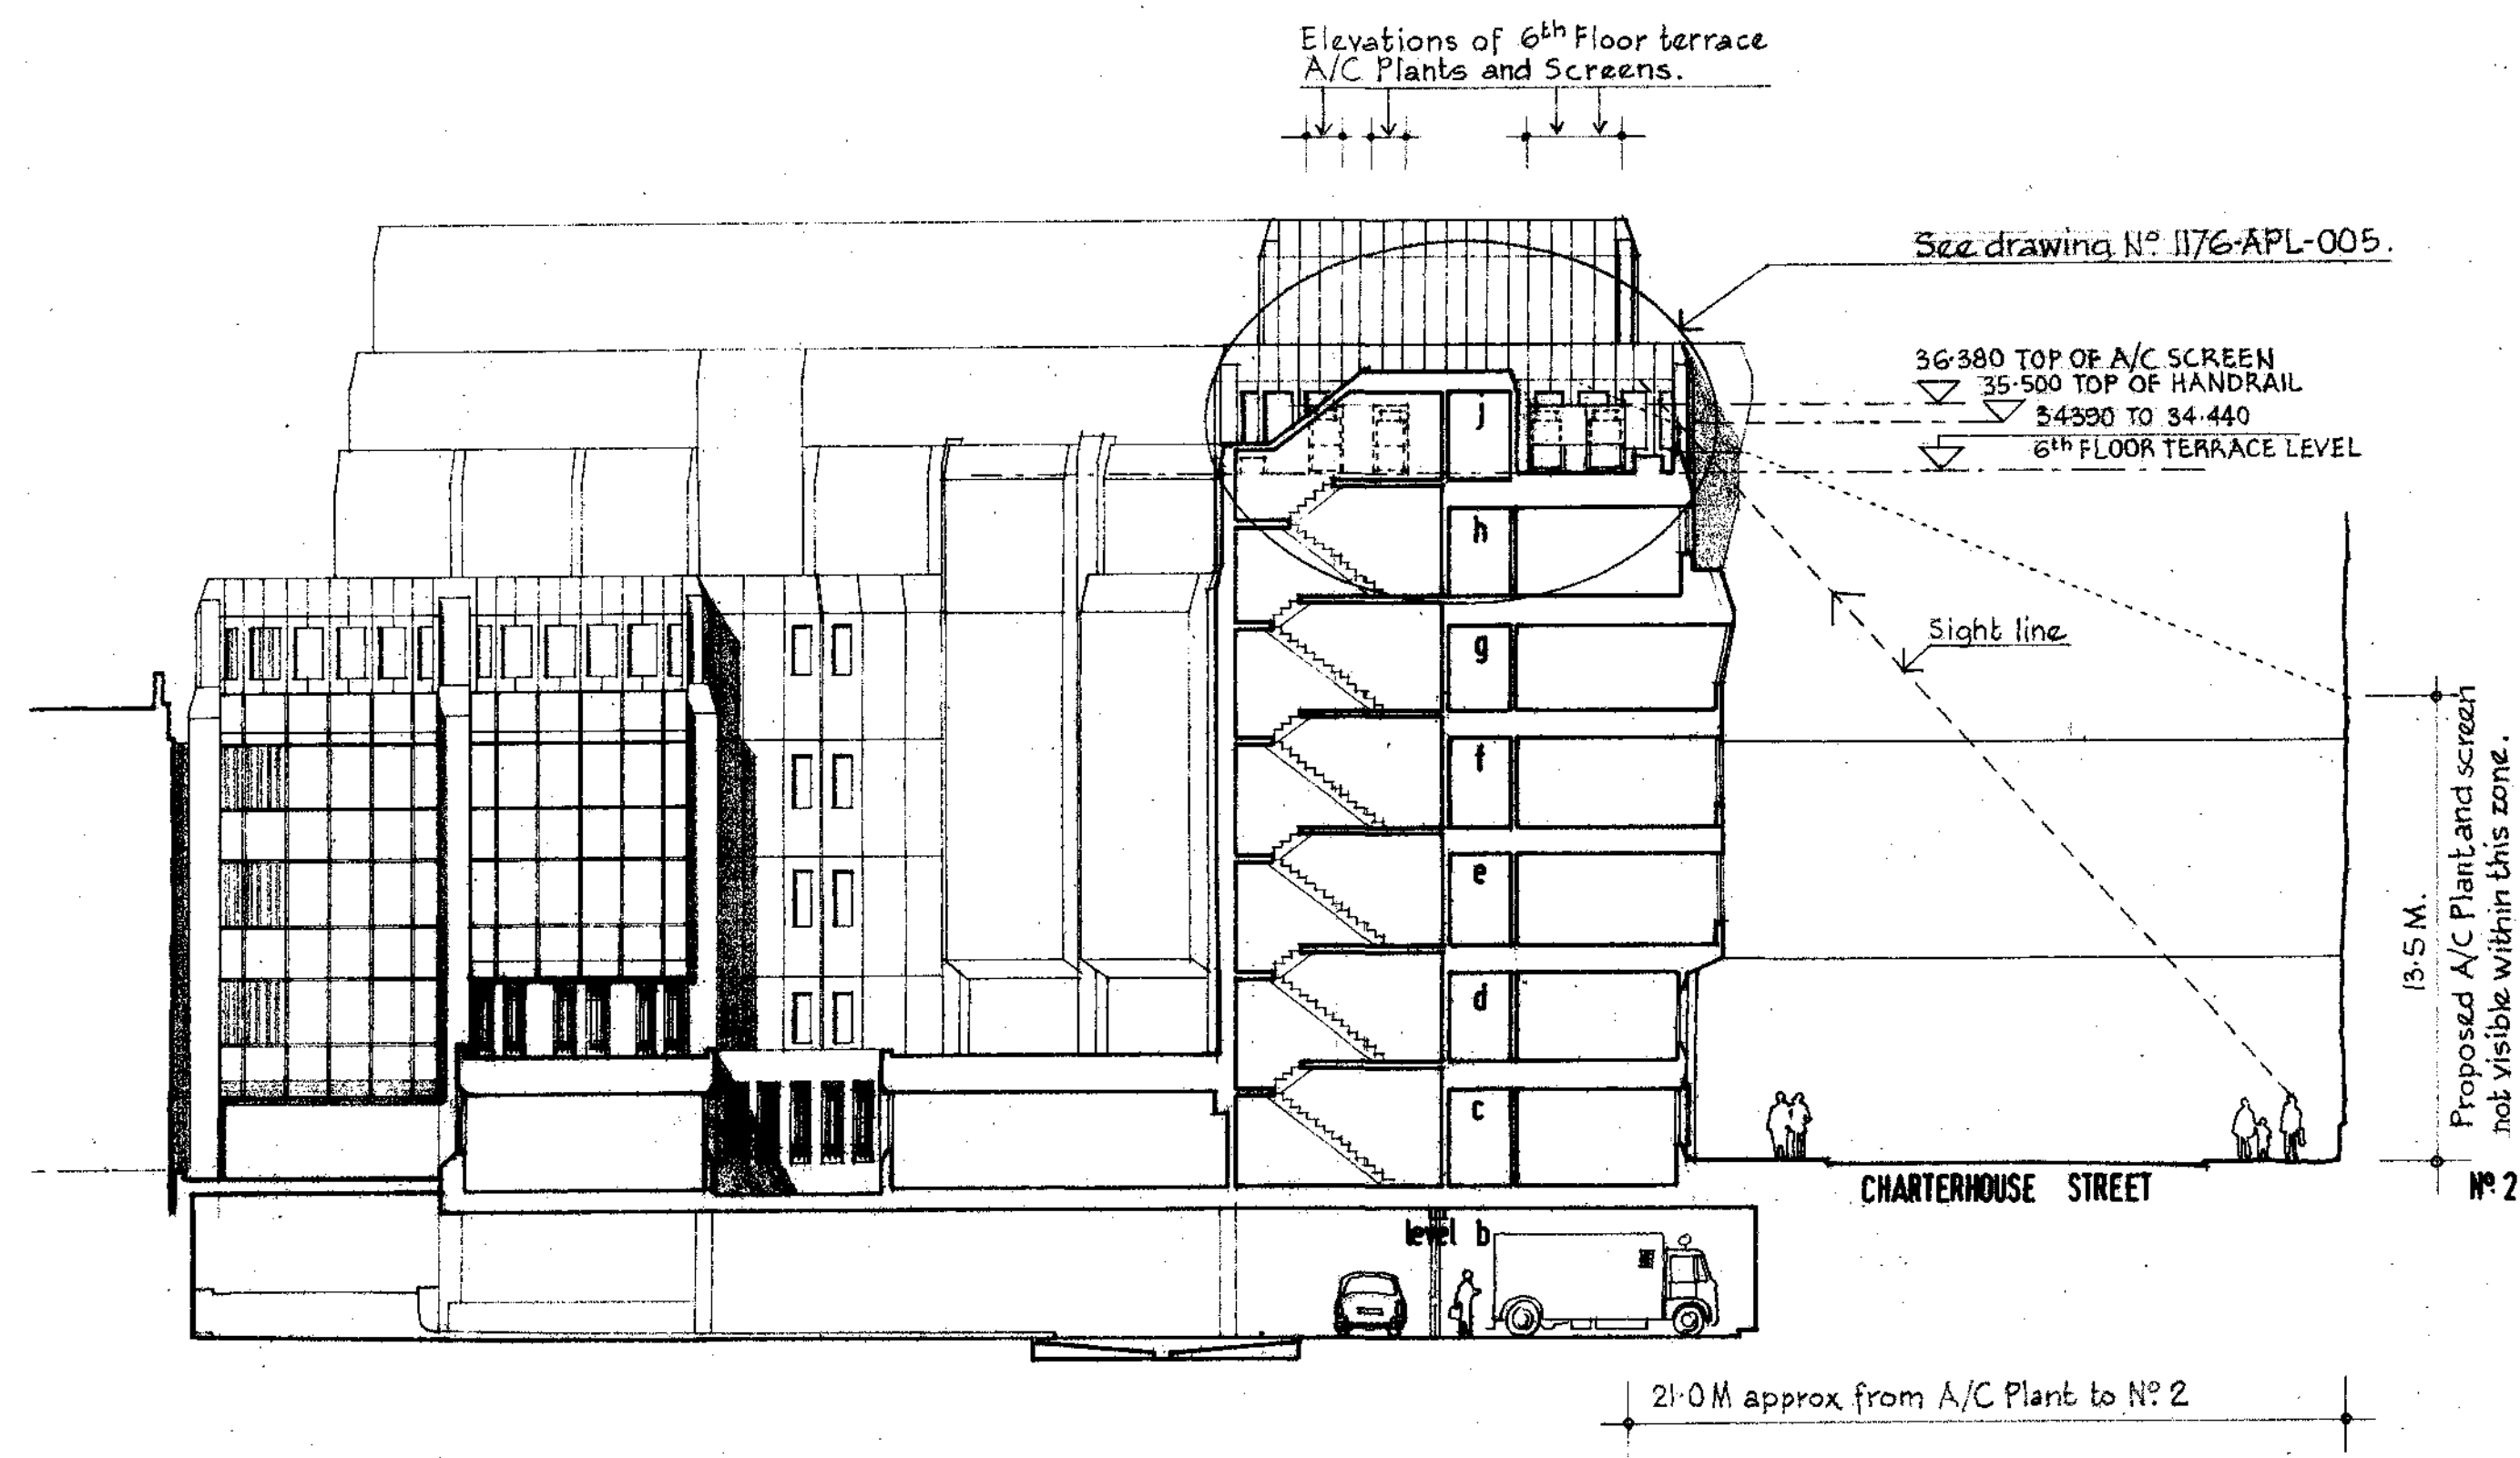

CROSS SECTION AND SIGHT LINES

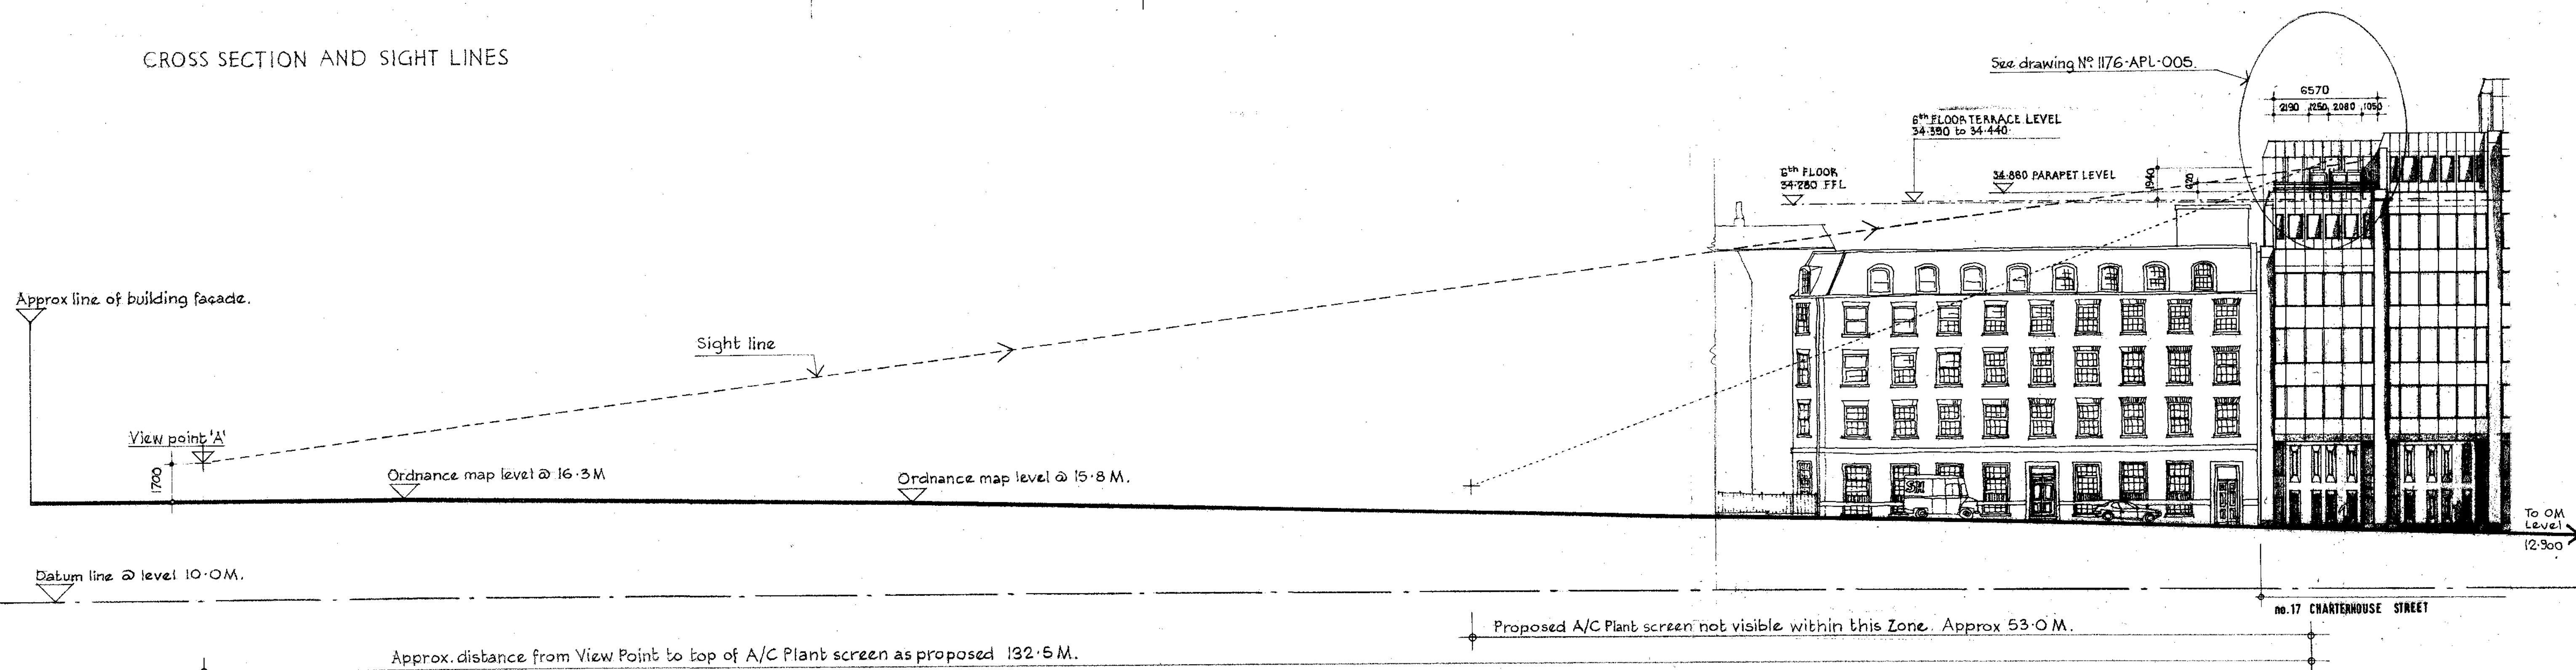

ELEVATION AND SIGHT LINES.

View point 'A' is located on the far side pavement of Holborn Circus in front of Sainsbury store. See site location map drwg No. 1176-APL-001 and attached photo.

Notes
All setting out of work to be checked before work commences.
Any errors to be reported to MM Architects before any further work is carried out.
Work only to measured dimension, do not scale.

ISSUED FOR PLANNING APPLICATION.


THE ORIGINAL BASE-BUILT ELEVATION AND SECTION DRAWINGS WERE PREPARED BY CHAPMAN TAYLOR PARTNERS AS DRG No's 142-DJA-251 and 254.


Revisions					
Revision	Note	Date	Revision	Note	Date
A	ISSUED FOR PLANNING APPLICATION	12.12.06			

Project		DTC EXECUTIVE FLOORS 17 CHARTERHOUSE STREET	
Date	05.12.06	Title SIGHT LINES OF ROOF TERRACE A/C PLANTS, CHARTERHOUSE STREET AND CROSS SECTION.	Drawing No. 1176-APL-002 Rev. A
Drawn by	Z. Sz.		
Checked by			
Scale	1:200 @ A1.		

MM

MAGYAR MARSONI ARCHITECTS
146 CROMWELL ROAD LONDON SW7 4EP
TEL 020 7373 8005 FAX 020 7373 8006
STUDIO@MMARCHITECTS.CO.UK
WWW.MMARCHITECTS.CO.UK
© COPYRIGHT 1999 MAGYAR MARSONI ARCHITECTS LTD

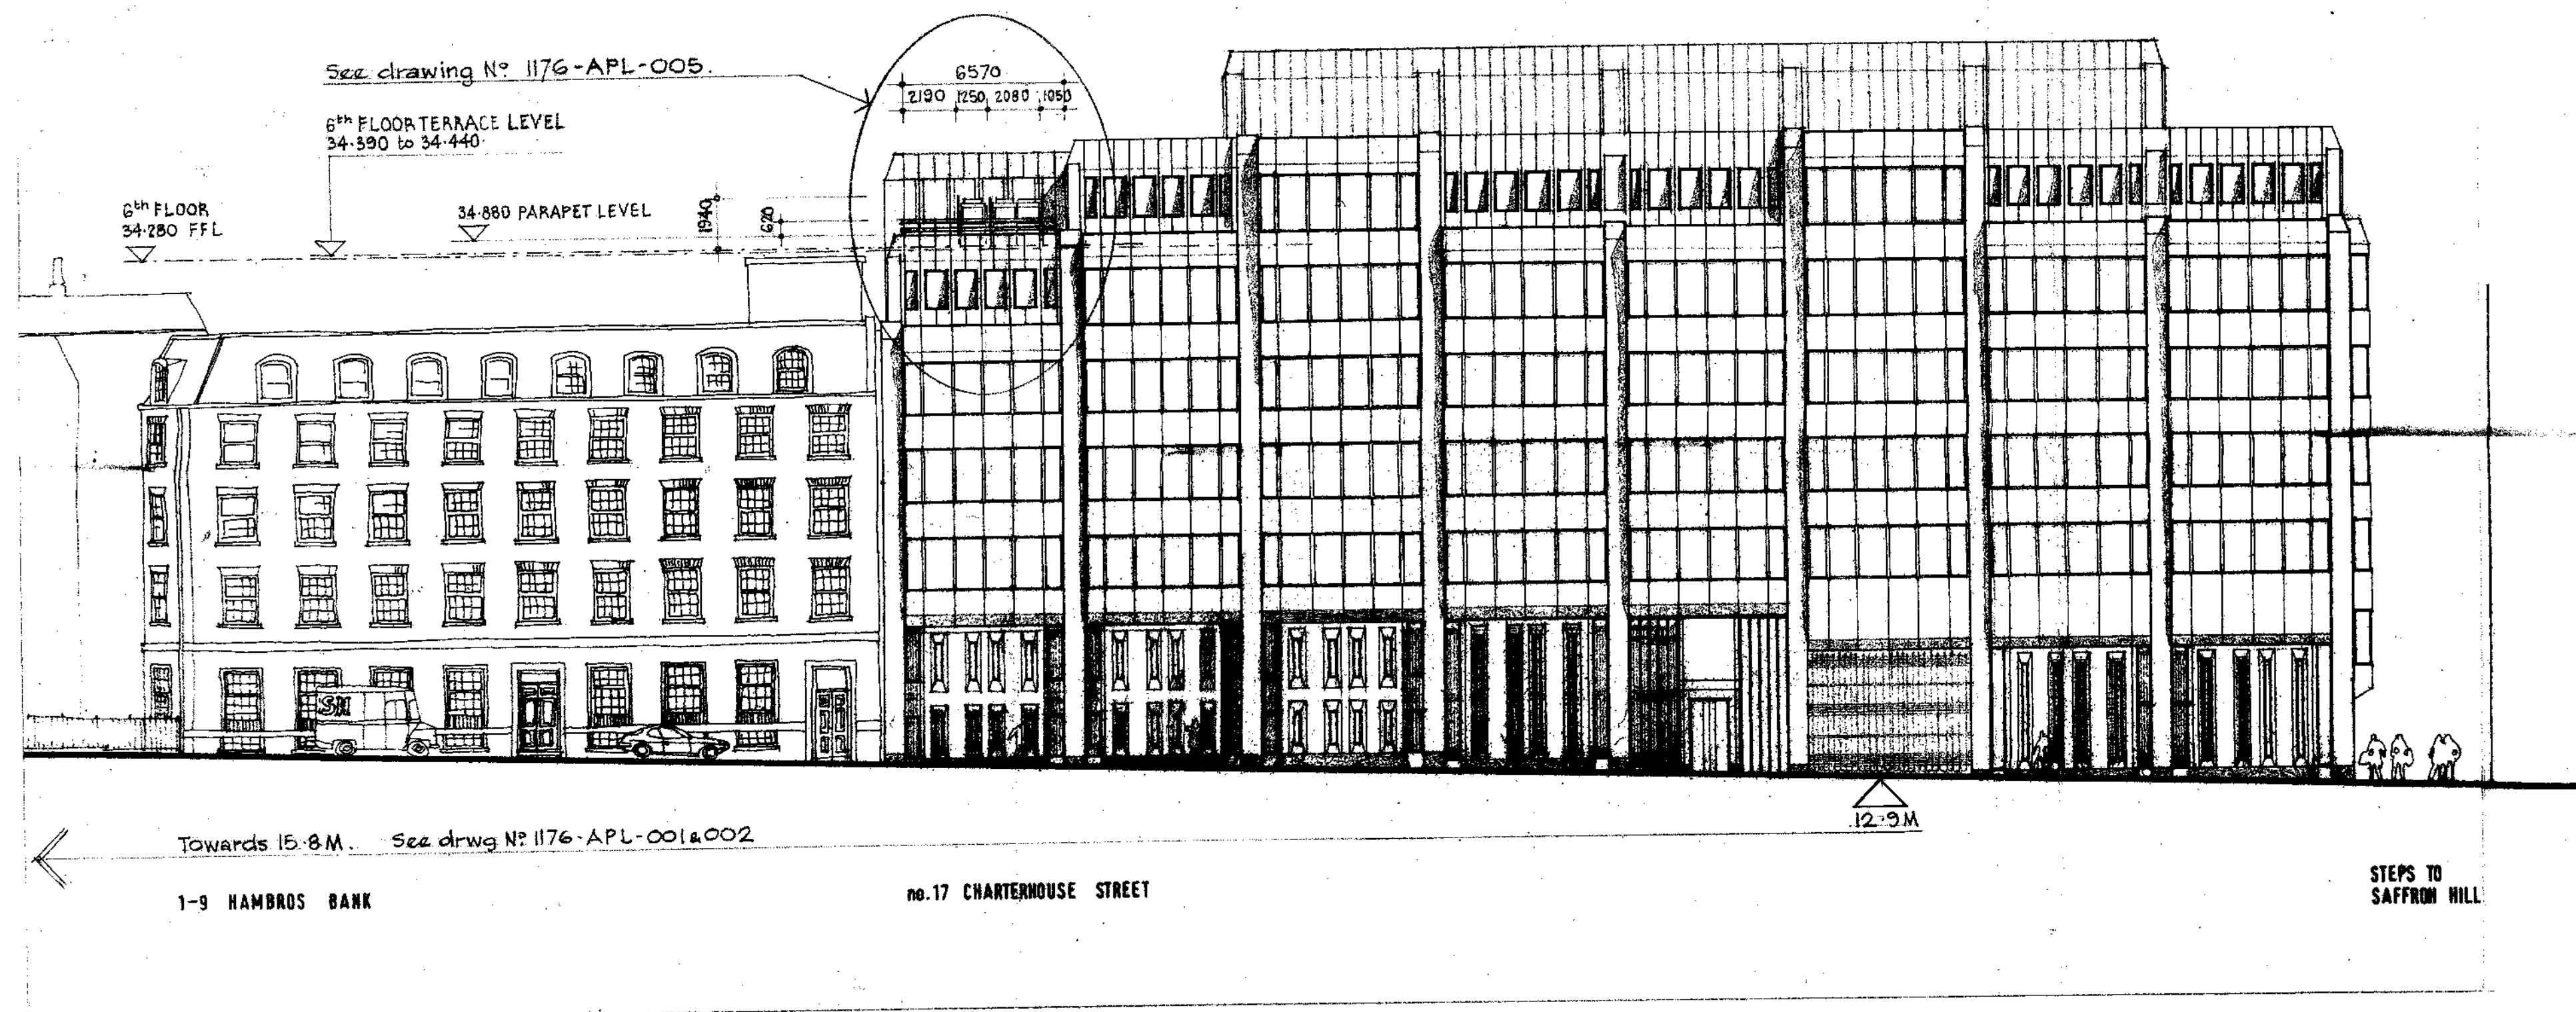

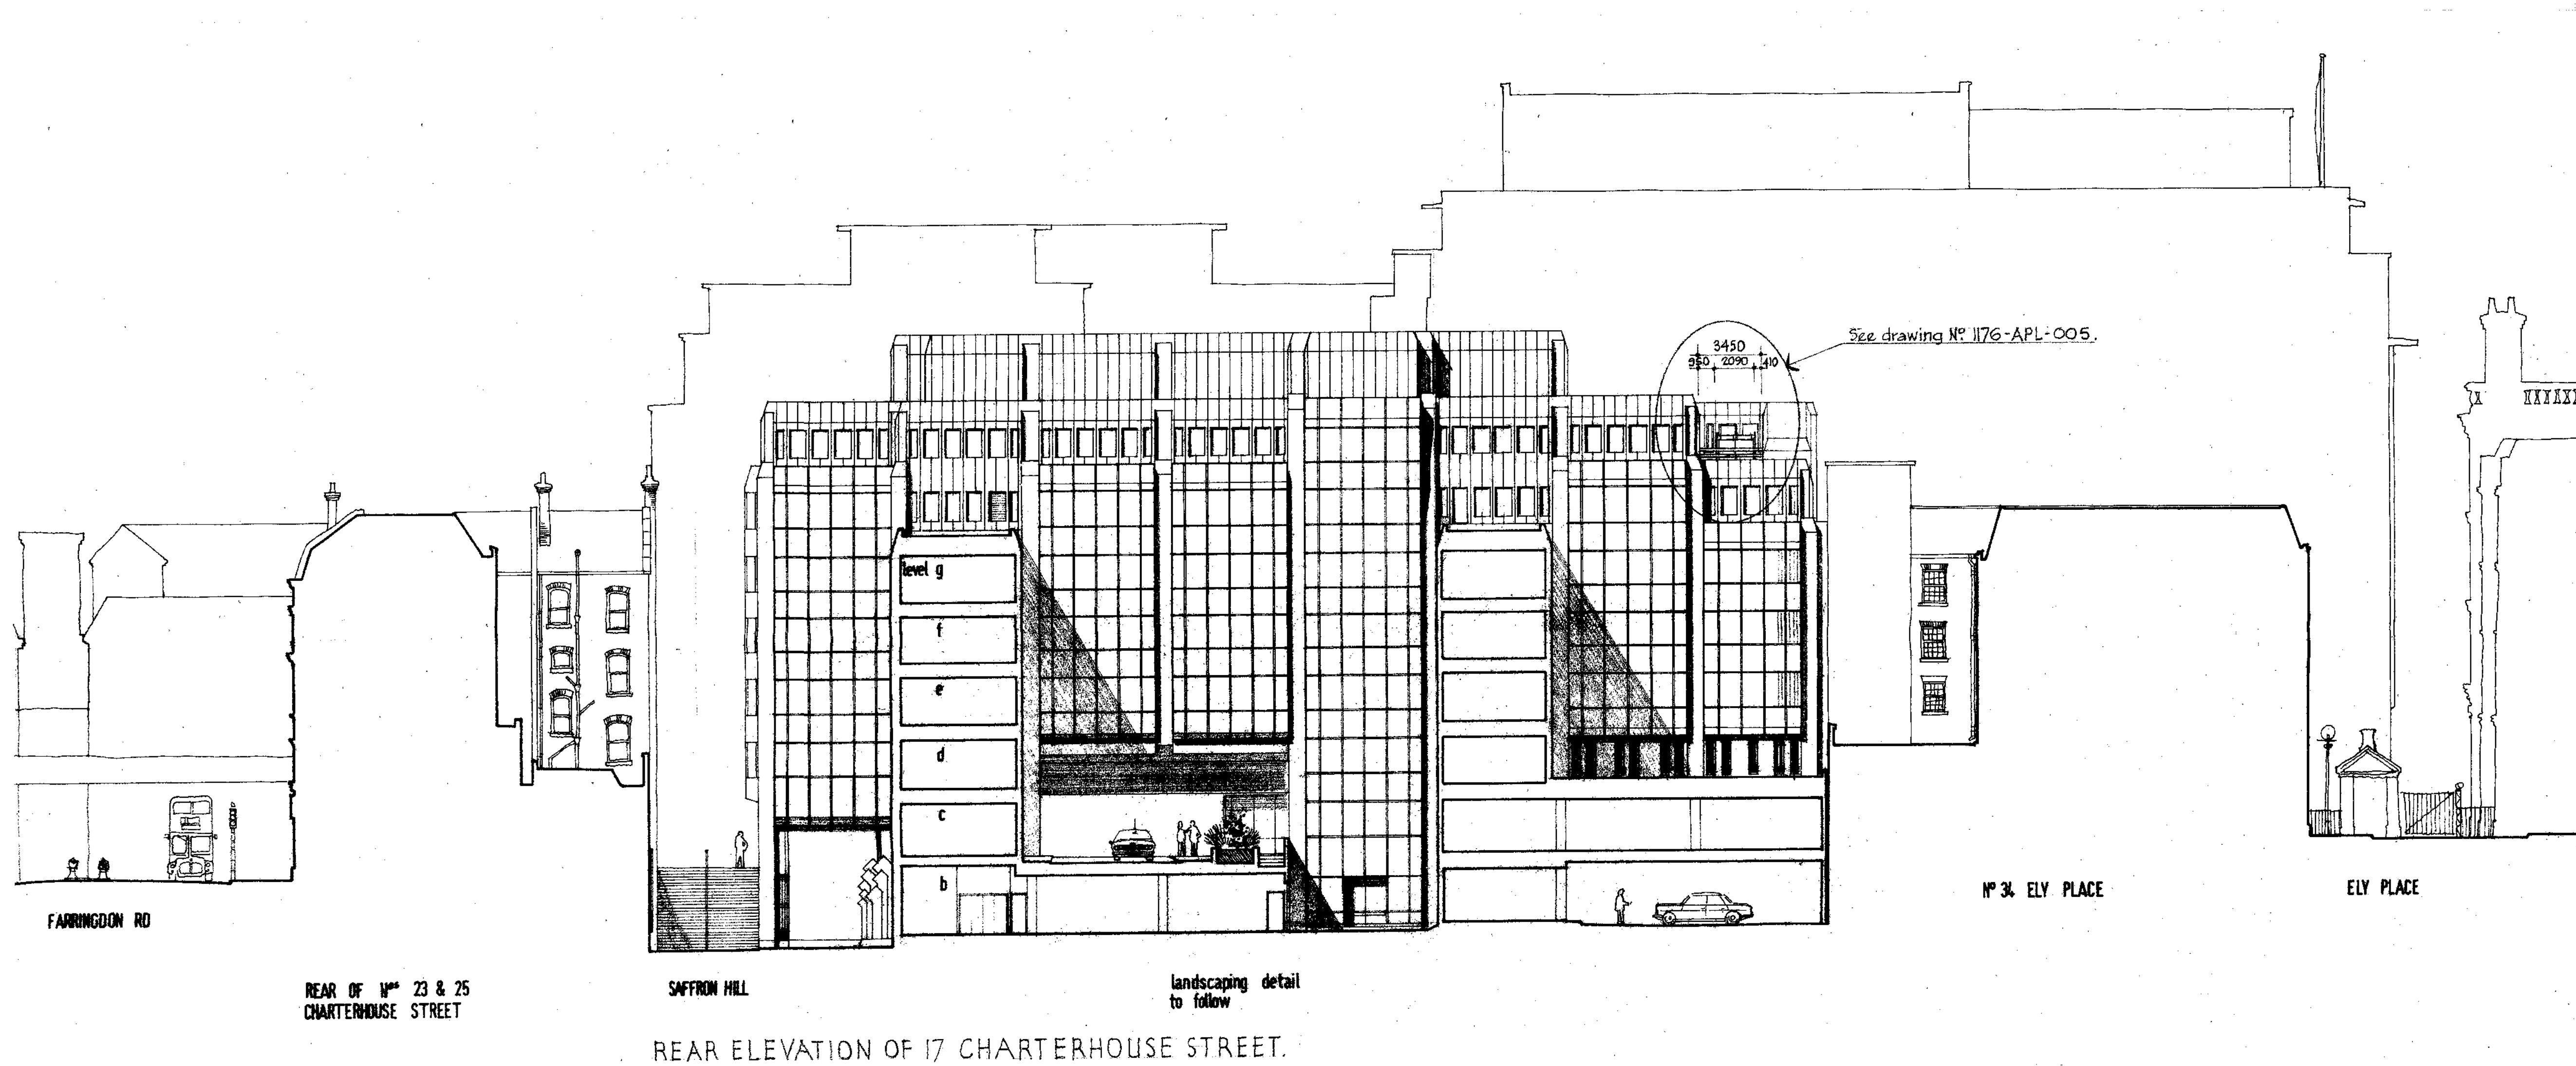

Notes
All setting out of work to be checked before work commences.
Any errors to be reported to MM Architects before any further work is carried out.
Work only to measured dimension, do not scale.

ISSUED FOR PLANNING APPLICATION

THE ORIGINAL BASE-BUILT REAR ELEVATION DRAWING WAS PREPARED BY CHAPMAN TAYLOR PARTNERS AS DRG N° 142-DJA-253


Revisions					
Revision	Note	Date	Revision	Note	Date
A	ISSUED FOR PLANNING APPLICATION	12.12.06			

Project		DTC EXECUTIVE FLOORS 17 CHARTERHOUSE STREET	
Date	11.12.06	Title ELEVATION OF PROPOSED A/C PLANTS AND SCREEN ON 6 th FLOOR REAR ROOF TERRACE	Drawing No. 1176-APL-004 Rev. A
Drawn by	Z. Sz.		
Checked by			
Scale	1:200 @ A1		


MM

MAGYAR MARSONI ARCHITECTS
146 CROMWELL ROAD LONDON SW7 4EP
TEL 020 7373 8005 FAX 020 7373 8006
STUDIO@MMARCHITECTS.CO.UK
WWW.MMARCHITECTS.CO.UK
© COPYRIGHT 1999 MAGYAR MARSONI ARCHITECTS LTD



All panel screens to match existing aluminium cladding panels and fixed to framed structure. See notes below.

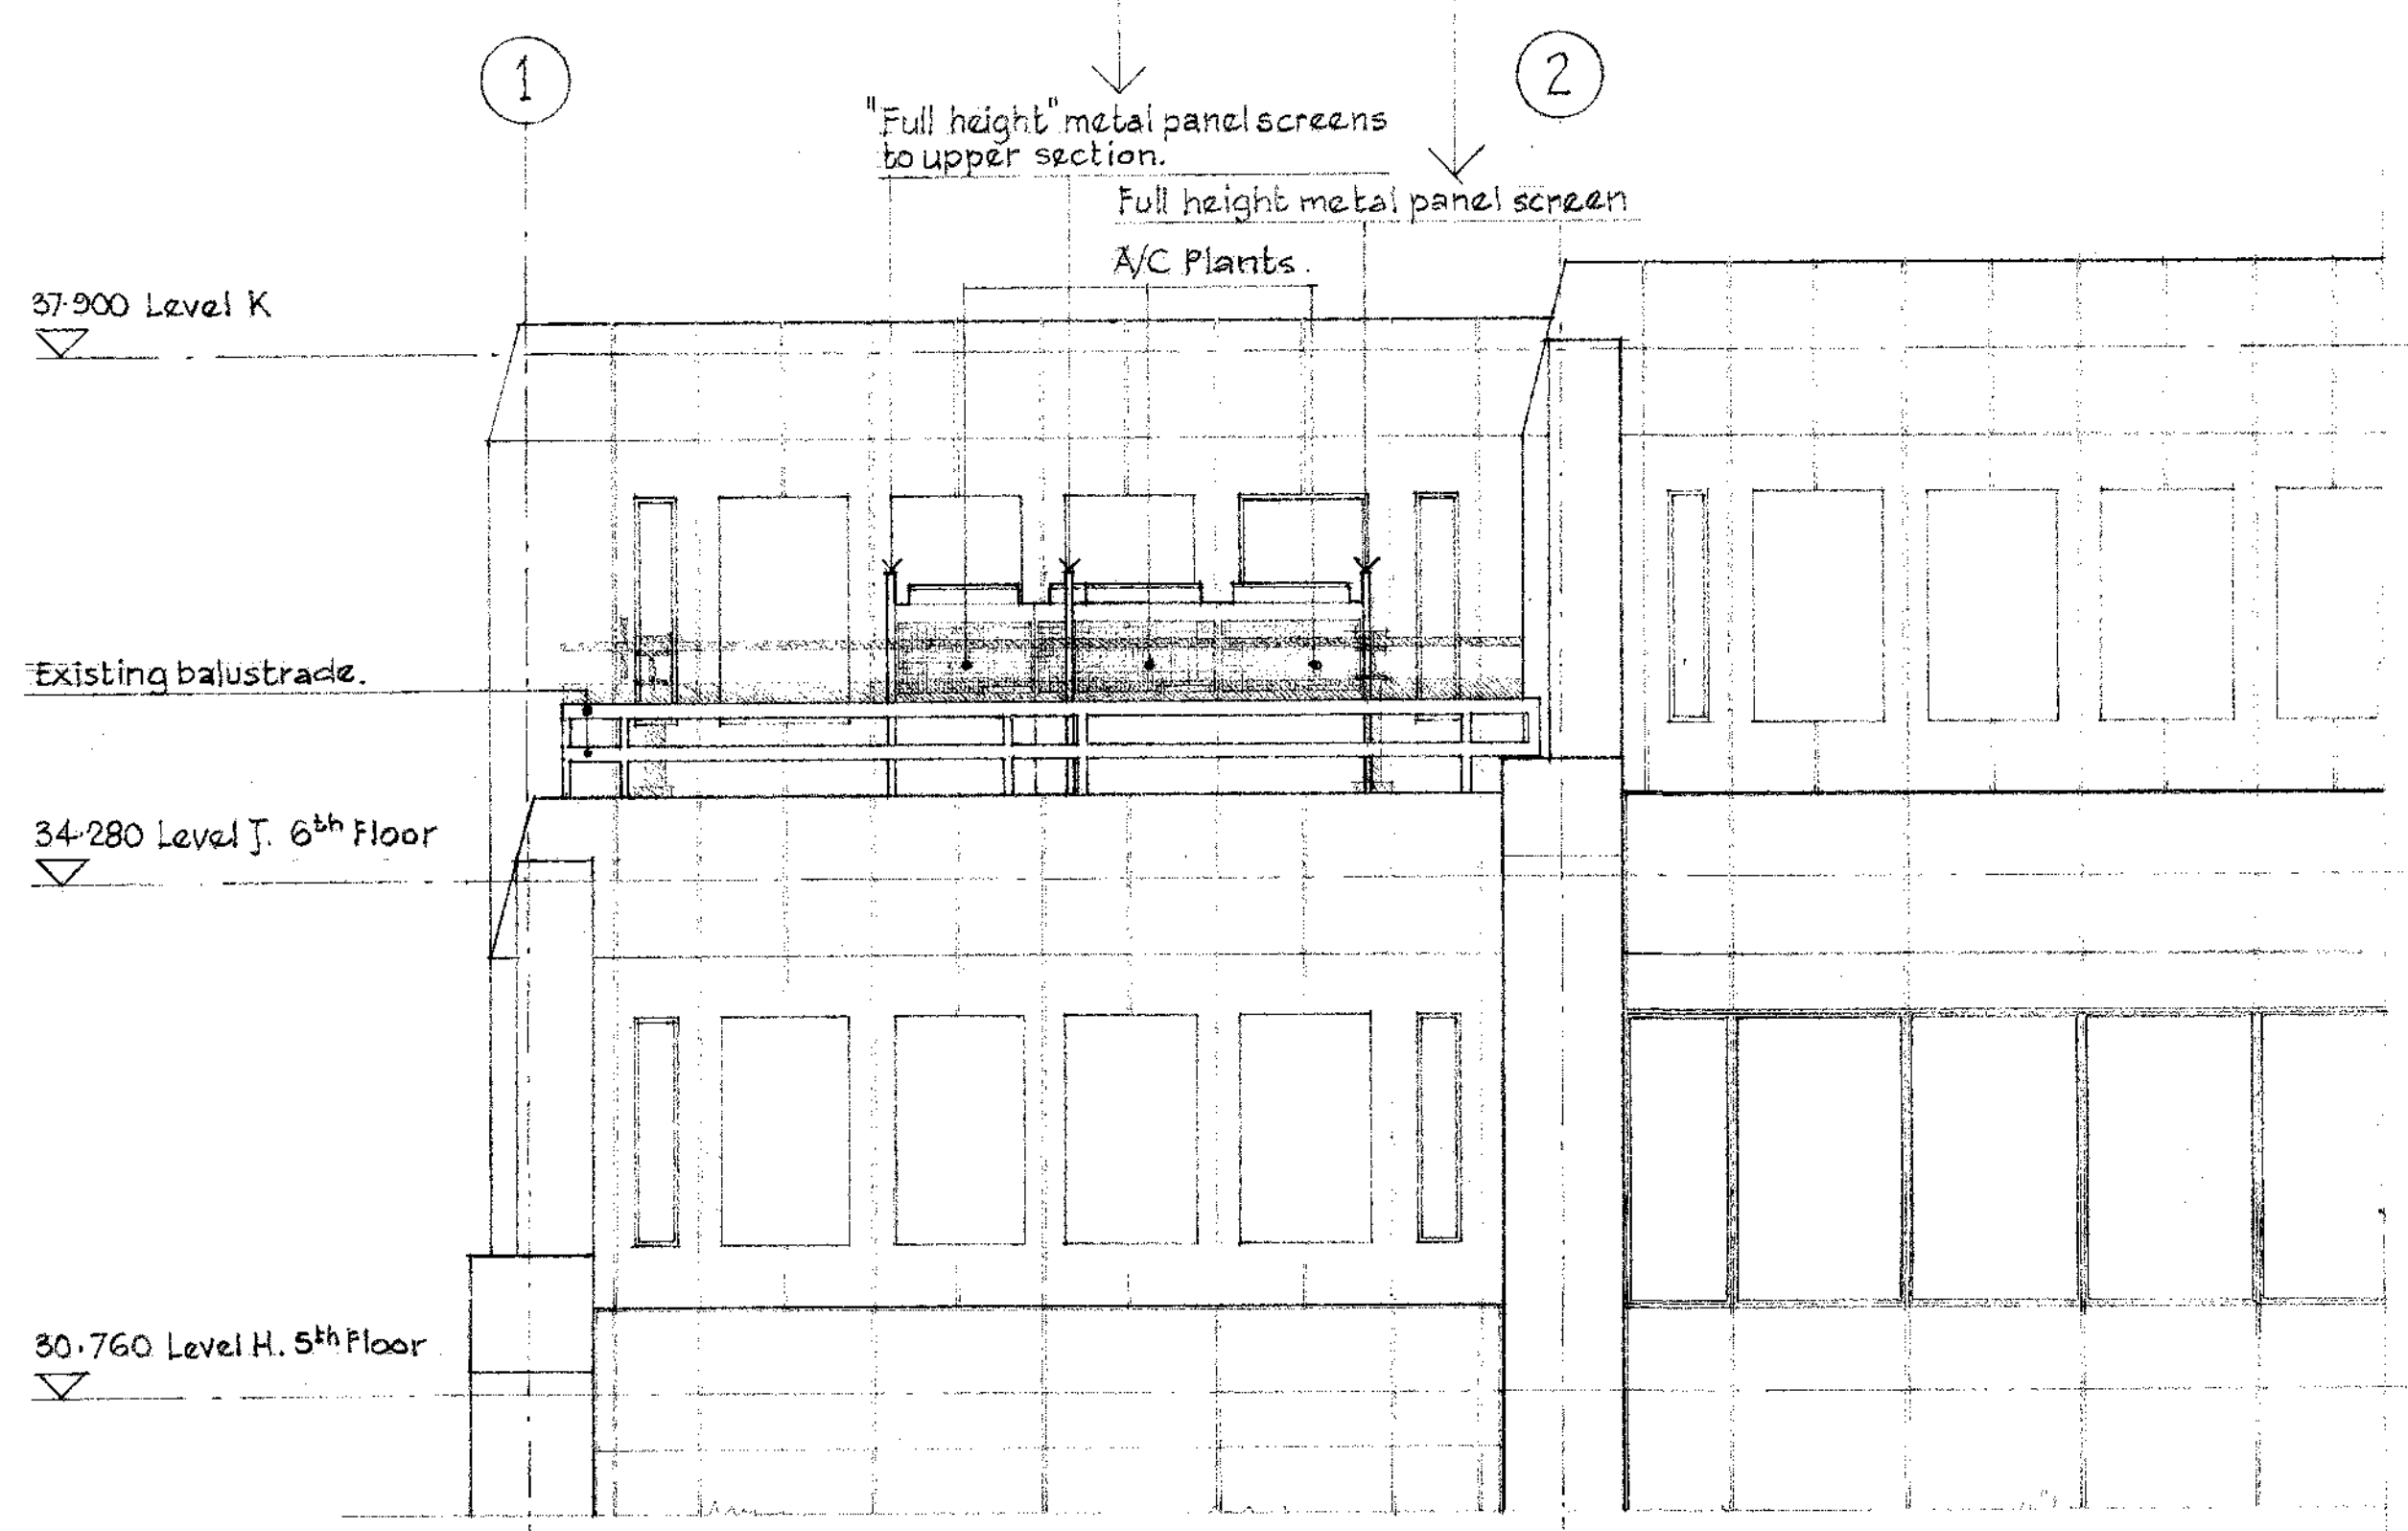

FRONT ELEVATION OF A/C PLANT AND SCREEN ON CHARTERHOUSE STREET SIDE OF ROOF TERRACE.

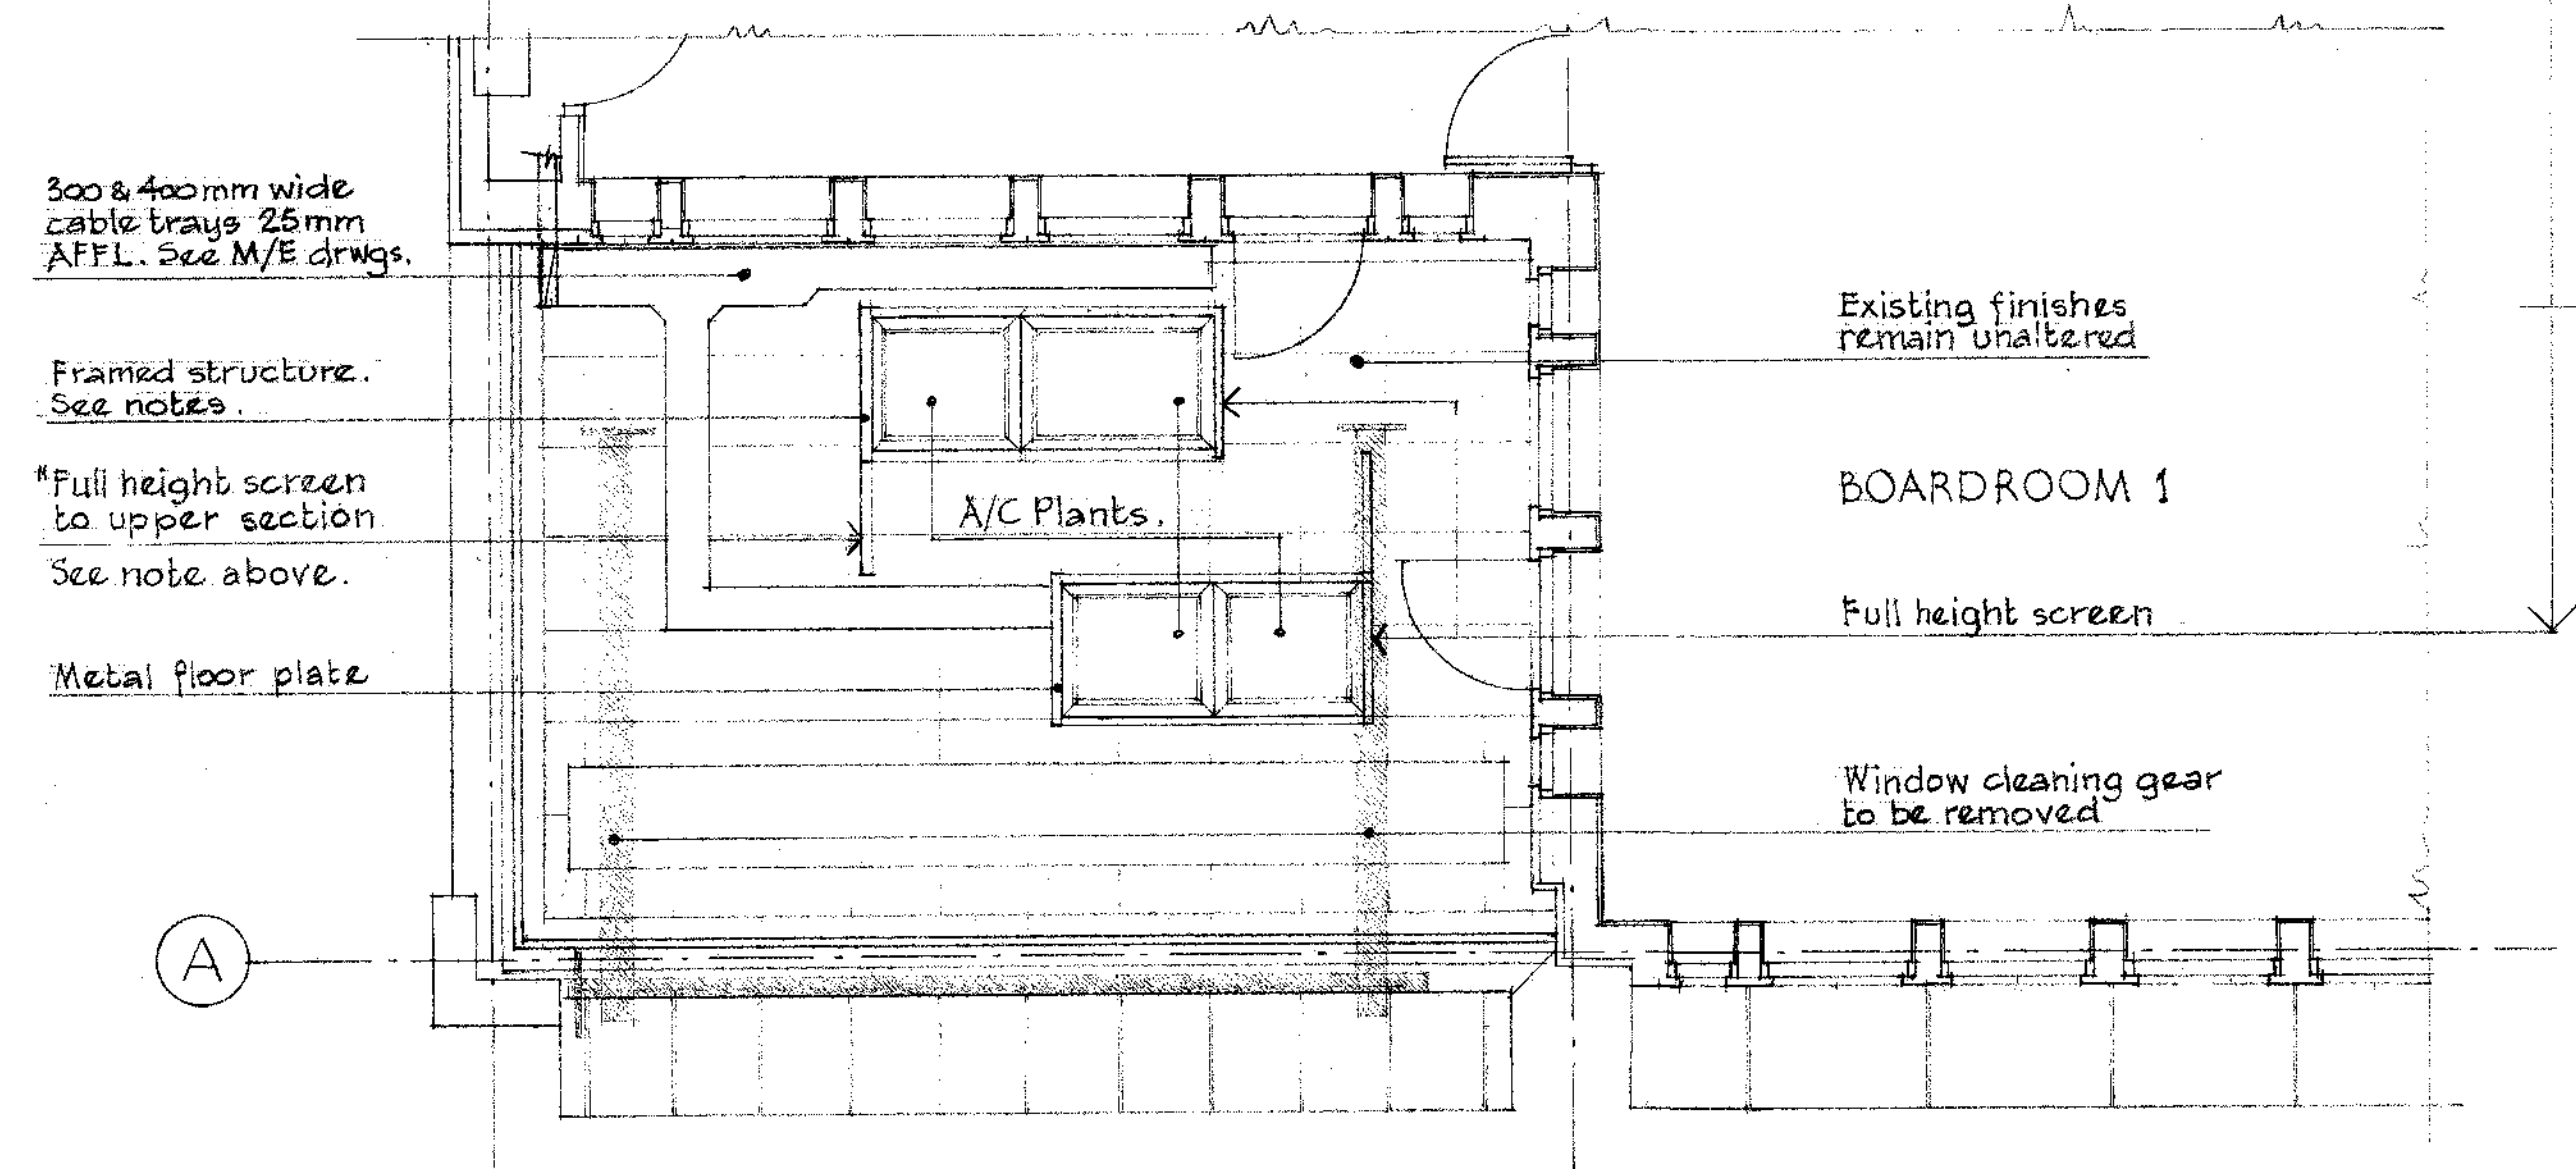


PLAN OF A/C PLANT AND SCREEN ON CHARTERHOUSE STREET SIDE OF ROOF TERRACE

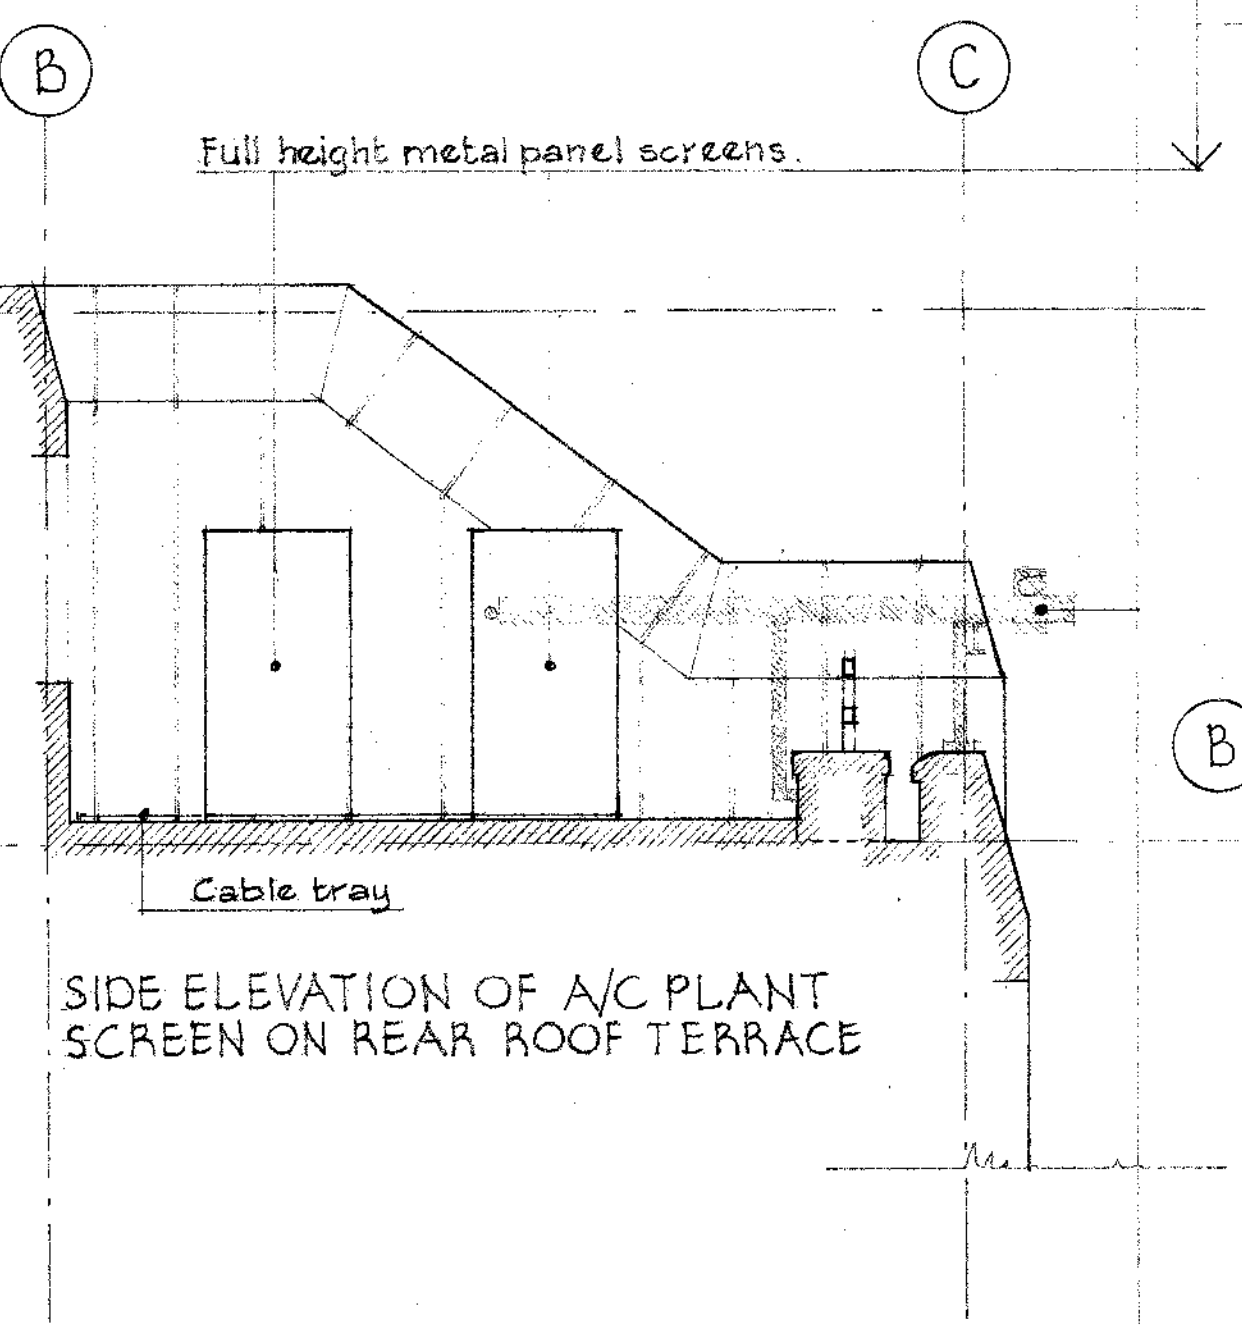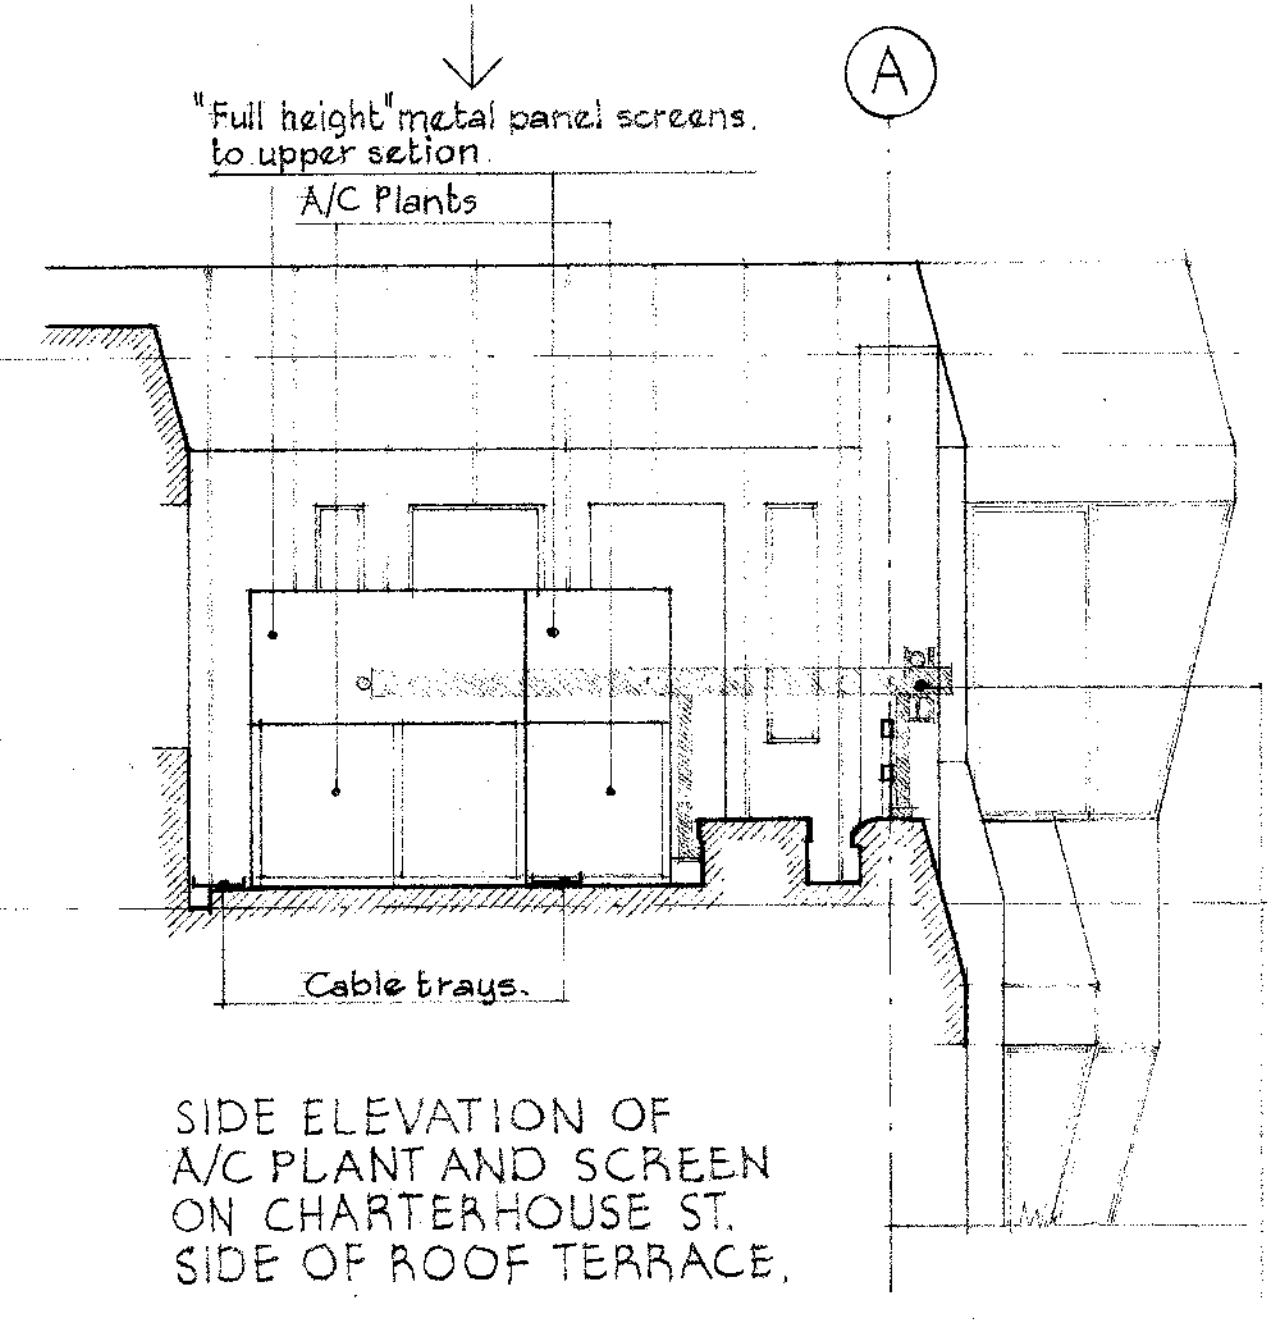


NB: Outlines of window cleaning bosuns chair jibs and operating gear to be removed, shown shaded

A/C Plant screens are to be of suitable gauge metal panels to match existing aluminium cladding panels in quality and colour supported by metal angle frame-work fixed to metal floor plate laid on existing terrace paving. A/C Plant seated on the metal floor plate all to consultants requirements.

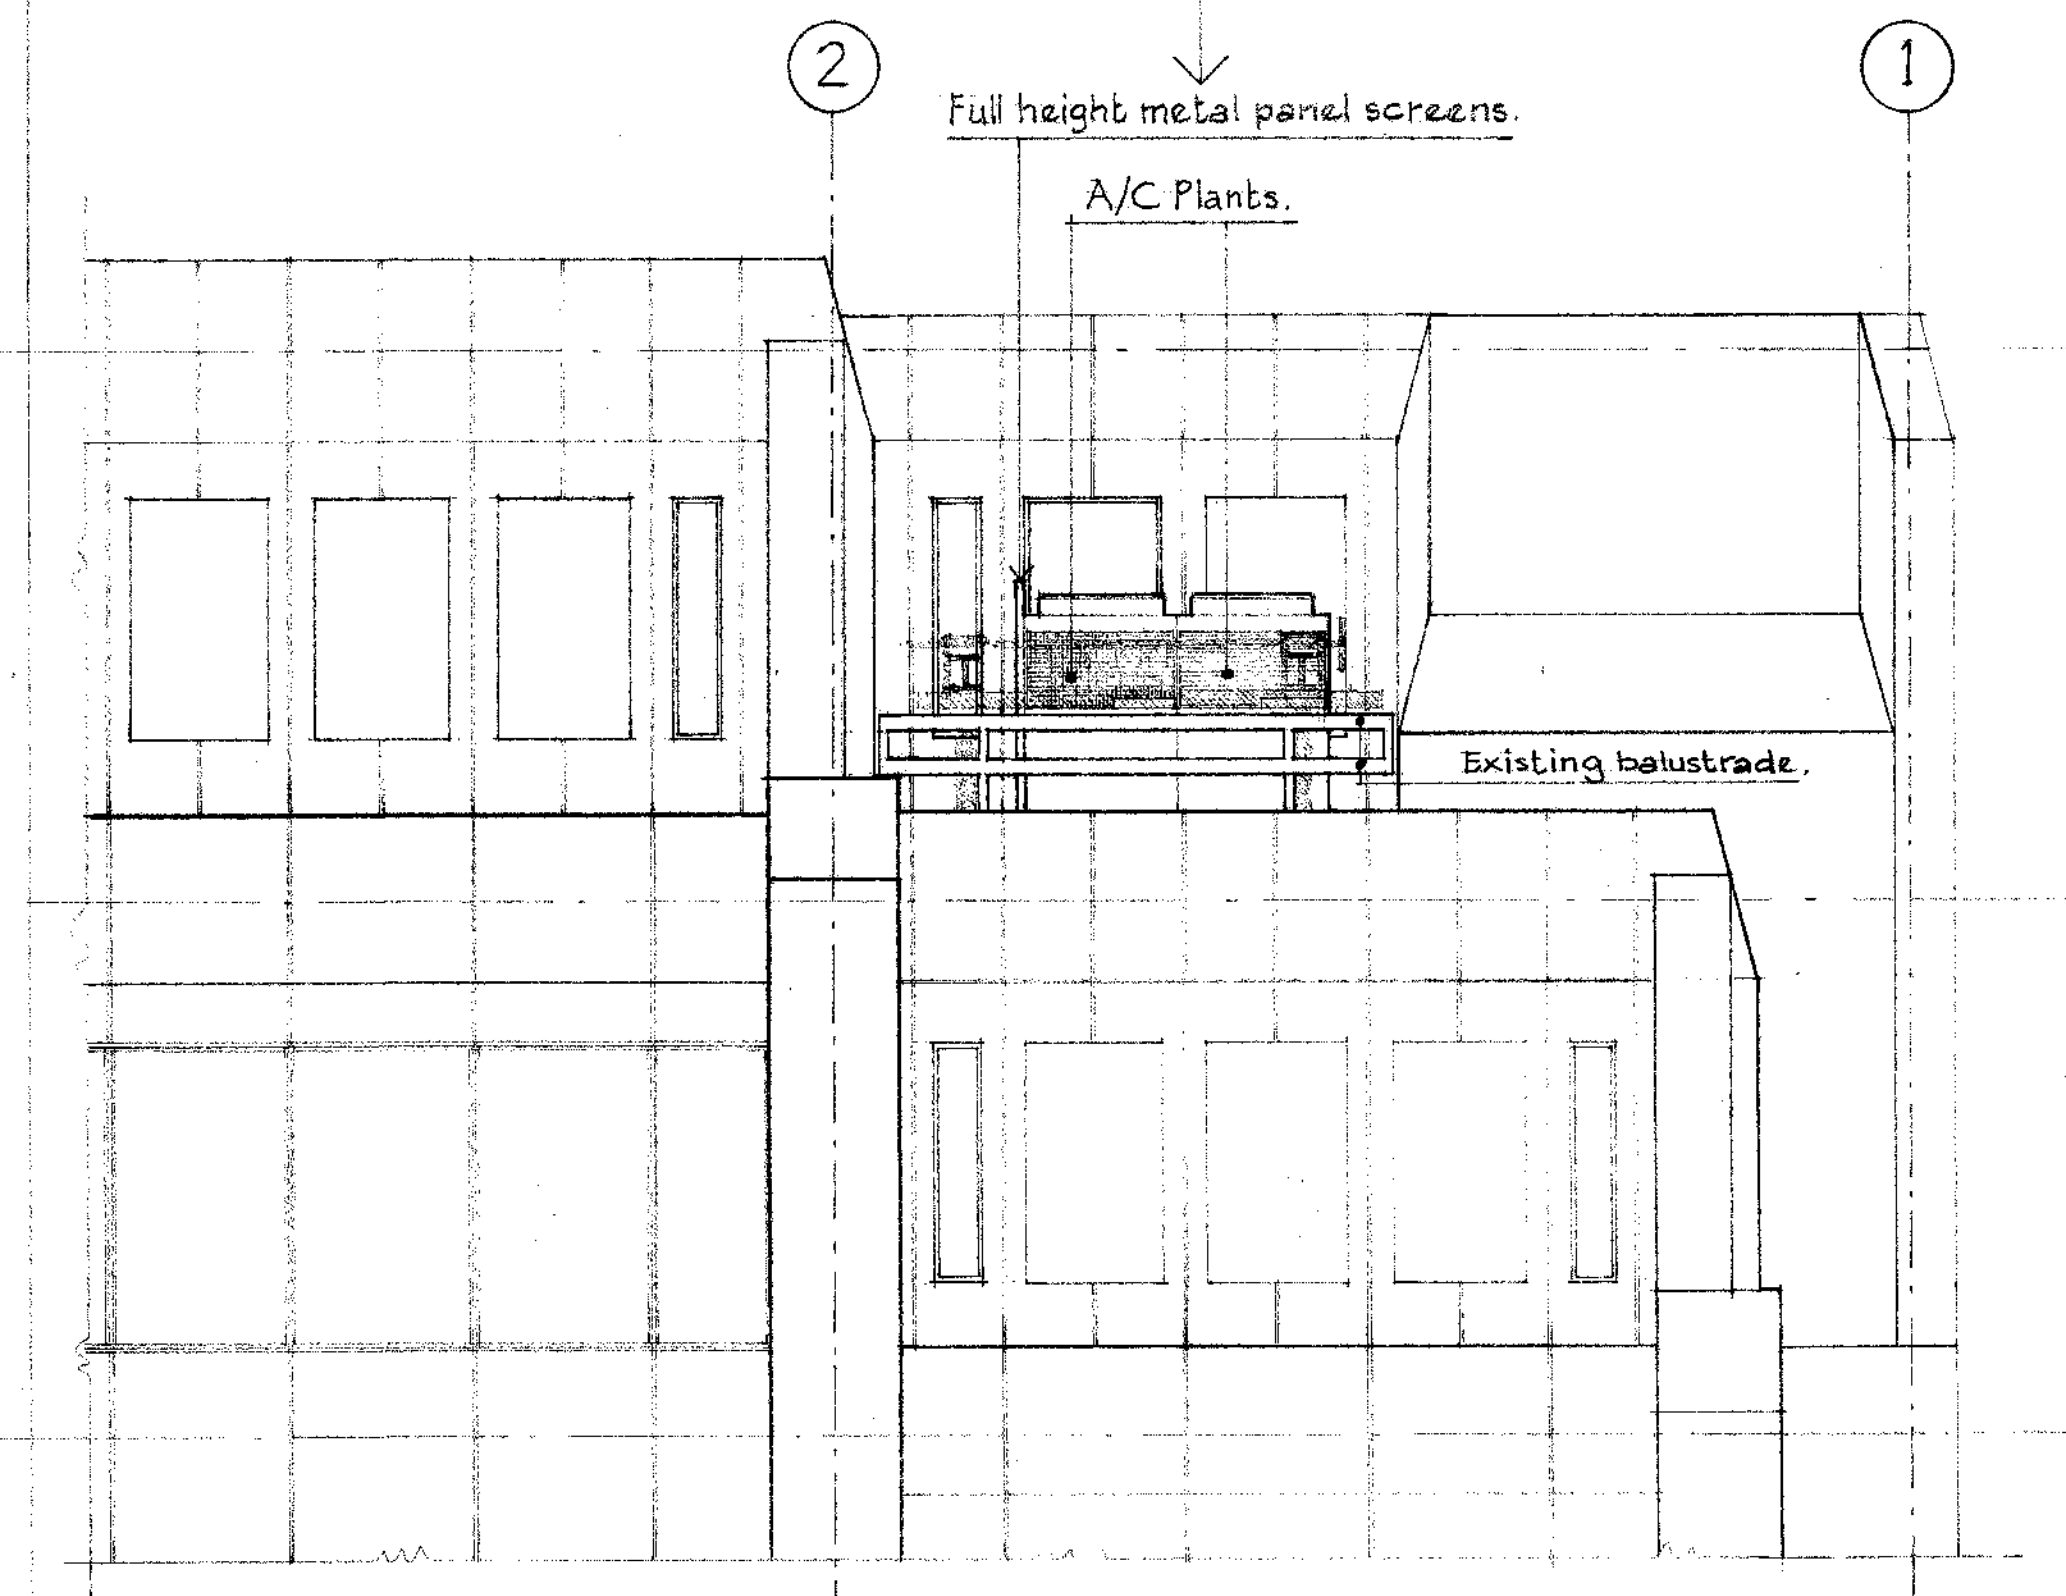

FRONT ELEVATION OF A/C PLANT AND SCREEN ON REAR ROOF TERRACE

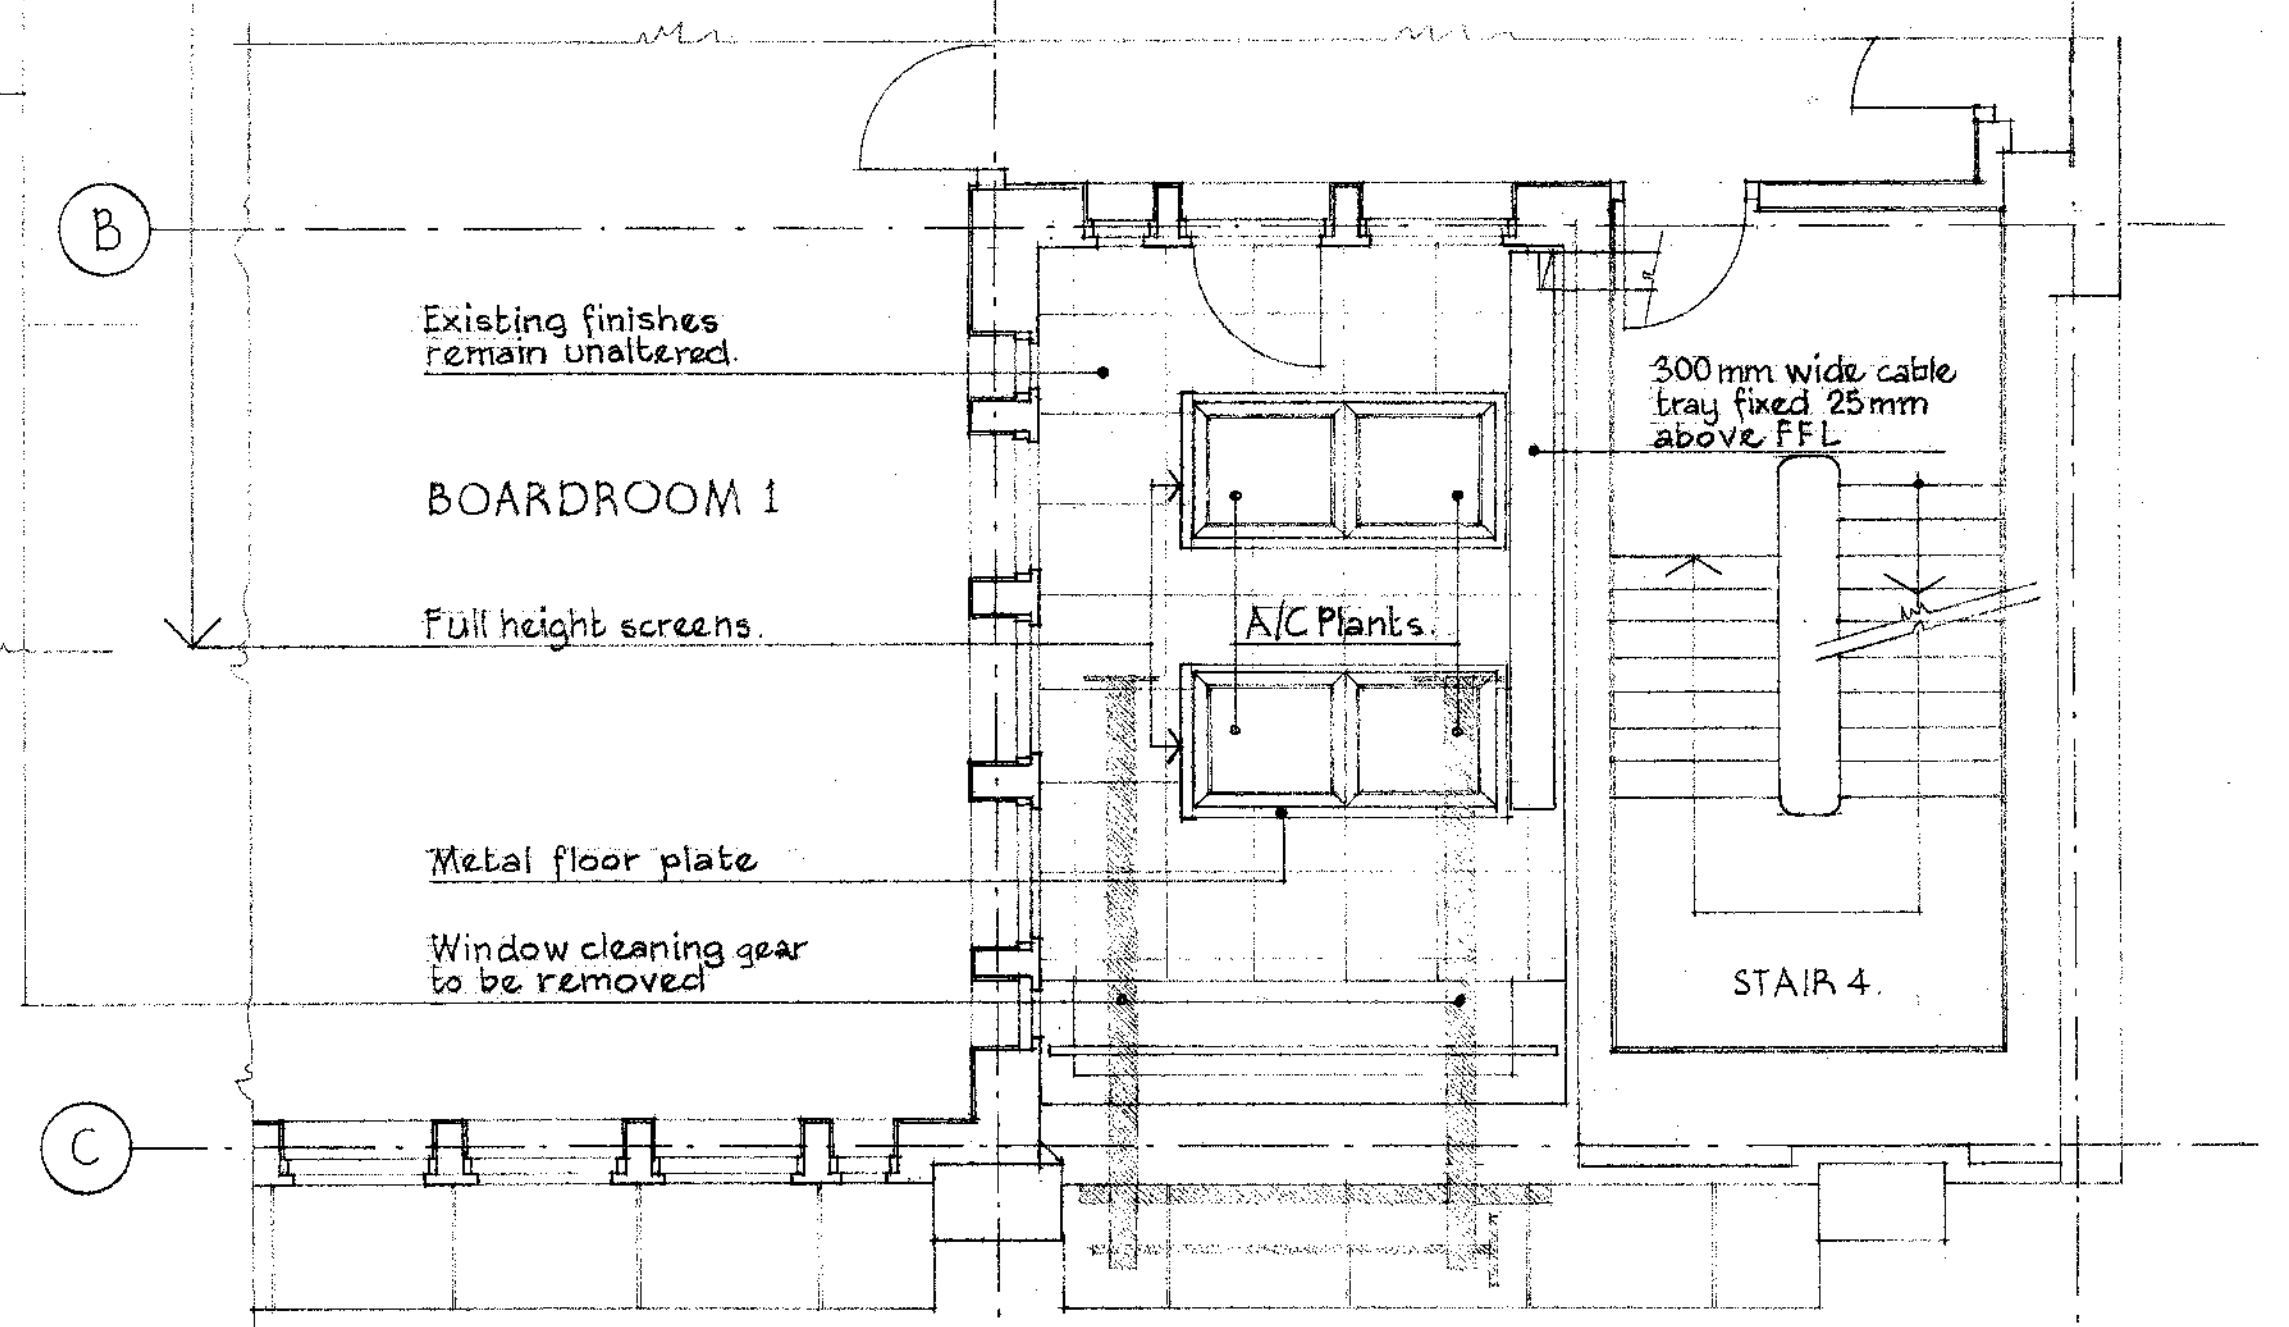

PLAN OF A/C PLANT AND SCREEN ON REAR ROOF TERRACE.

Notes
All setting out of work to be checked before work commences.
Any errors to be reported to MM Architects before any further work is carried out.
Work only to measured dimension, do not scale.


ISSUED FOR PLANNING APPLICATION

THIS DRAWING IS TO BE READ IN CONJUNCTION WITH DRAWINGS N° 1176-APL-001, 002, 003 & 004.
FOR SPECIFICATION AND LAYOUT OF PLANT AND CABLE TRAYS SEE RELEVANT M/E CONSULTANTS DRAWING N° LC6439/M/104.


Revisions					
Revision	Note	Date	Revision	Note	Date
A	ISSUED FOR PLANNING APPLICATION	12.12.06			

Project		DTC EXECUTIVE FLOORS 17 CHARTERHOUSE STREET	
Date	07.12.06	Title PLANS AND ELEVATIONS OF PROPOSED A/C PLANT ON 6 th FLOOR ROOF TERRACES.	Drawing No. 1176-APL-005 Rev. A
Drawn by	Z. Sz.		
Checked by			
Scale	1:50 @ A1.		


MM
MAGYAR MARSONI ARCHITECTS
146 CROWHILL ROAD LONDON SW7 4EP
TEL 020 7373 8005 FAX 020 7373 8006
STUDIO@MMARCHITECTS.CO.UK
WWW.MMARCHITECTS.CO.UK
© COPYRIGHT 1999 MAGYAR MARSONI ARCHITECTS LTD

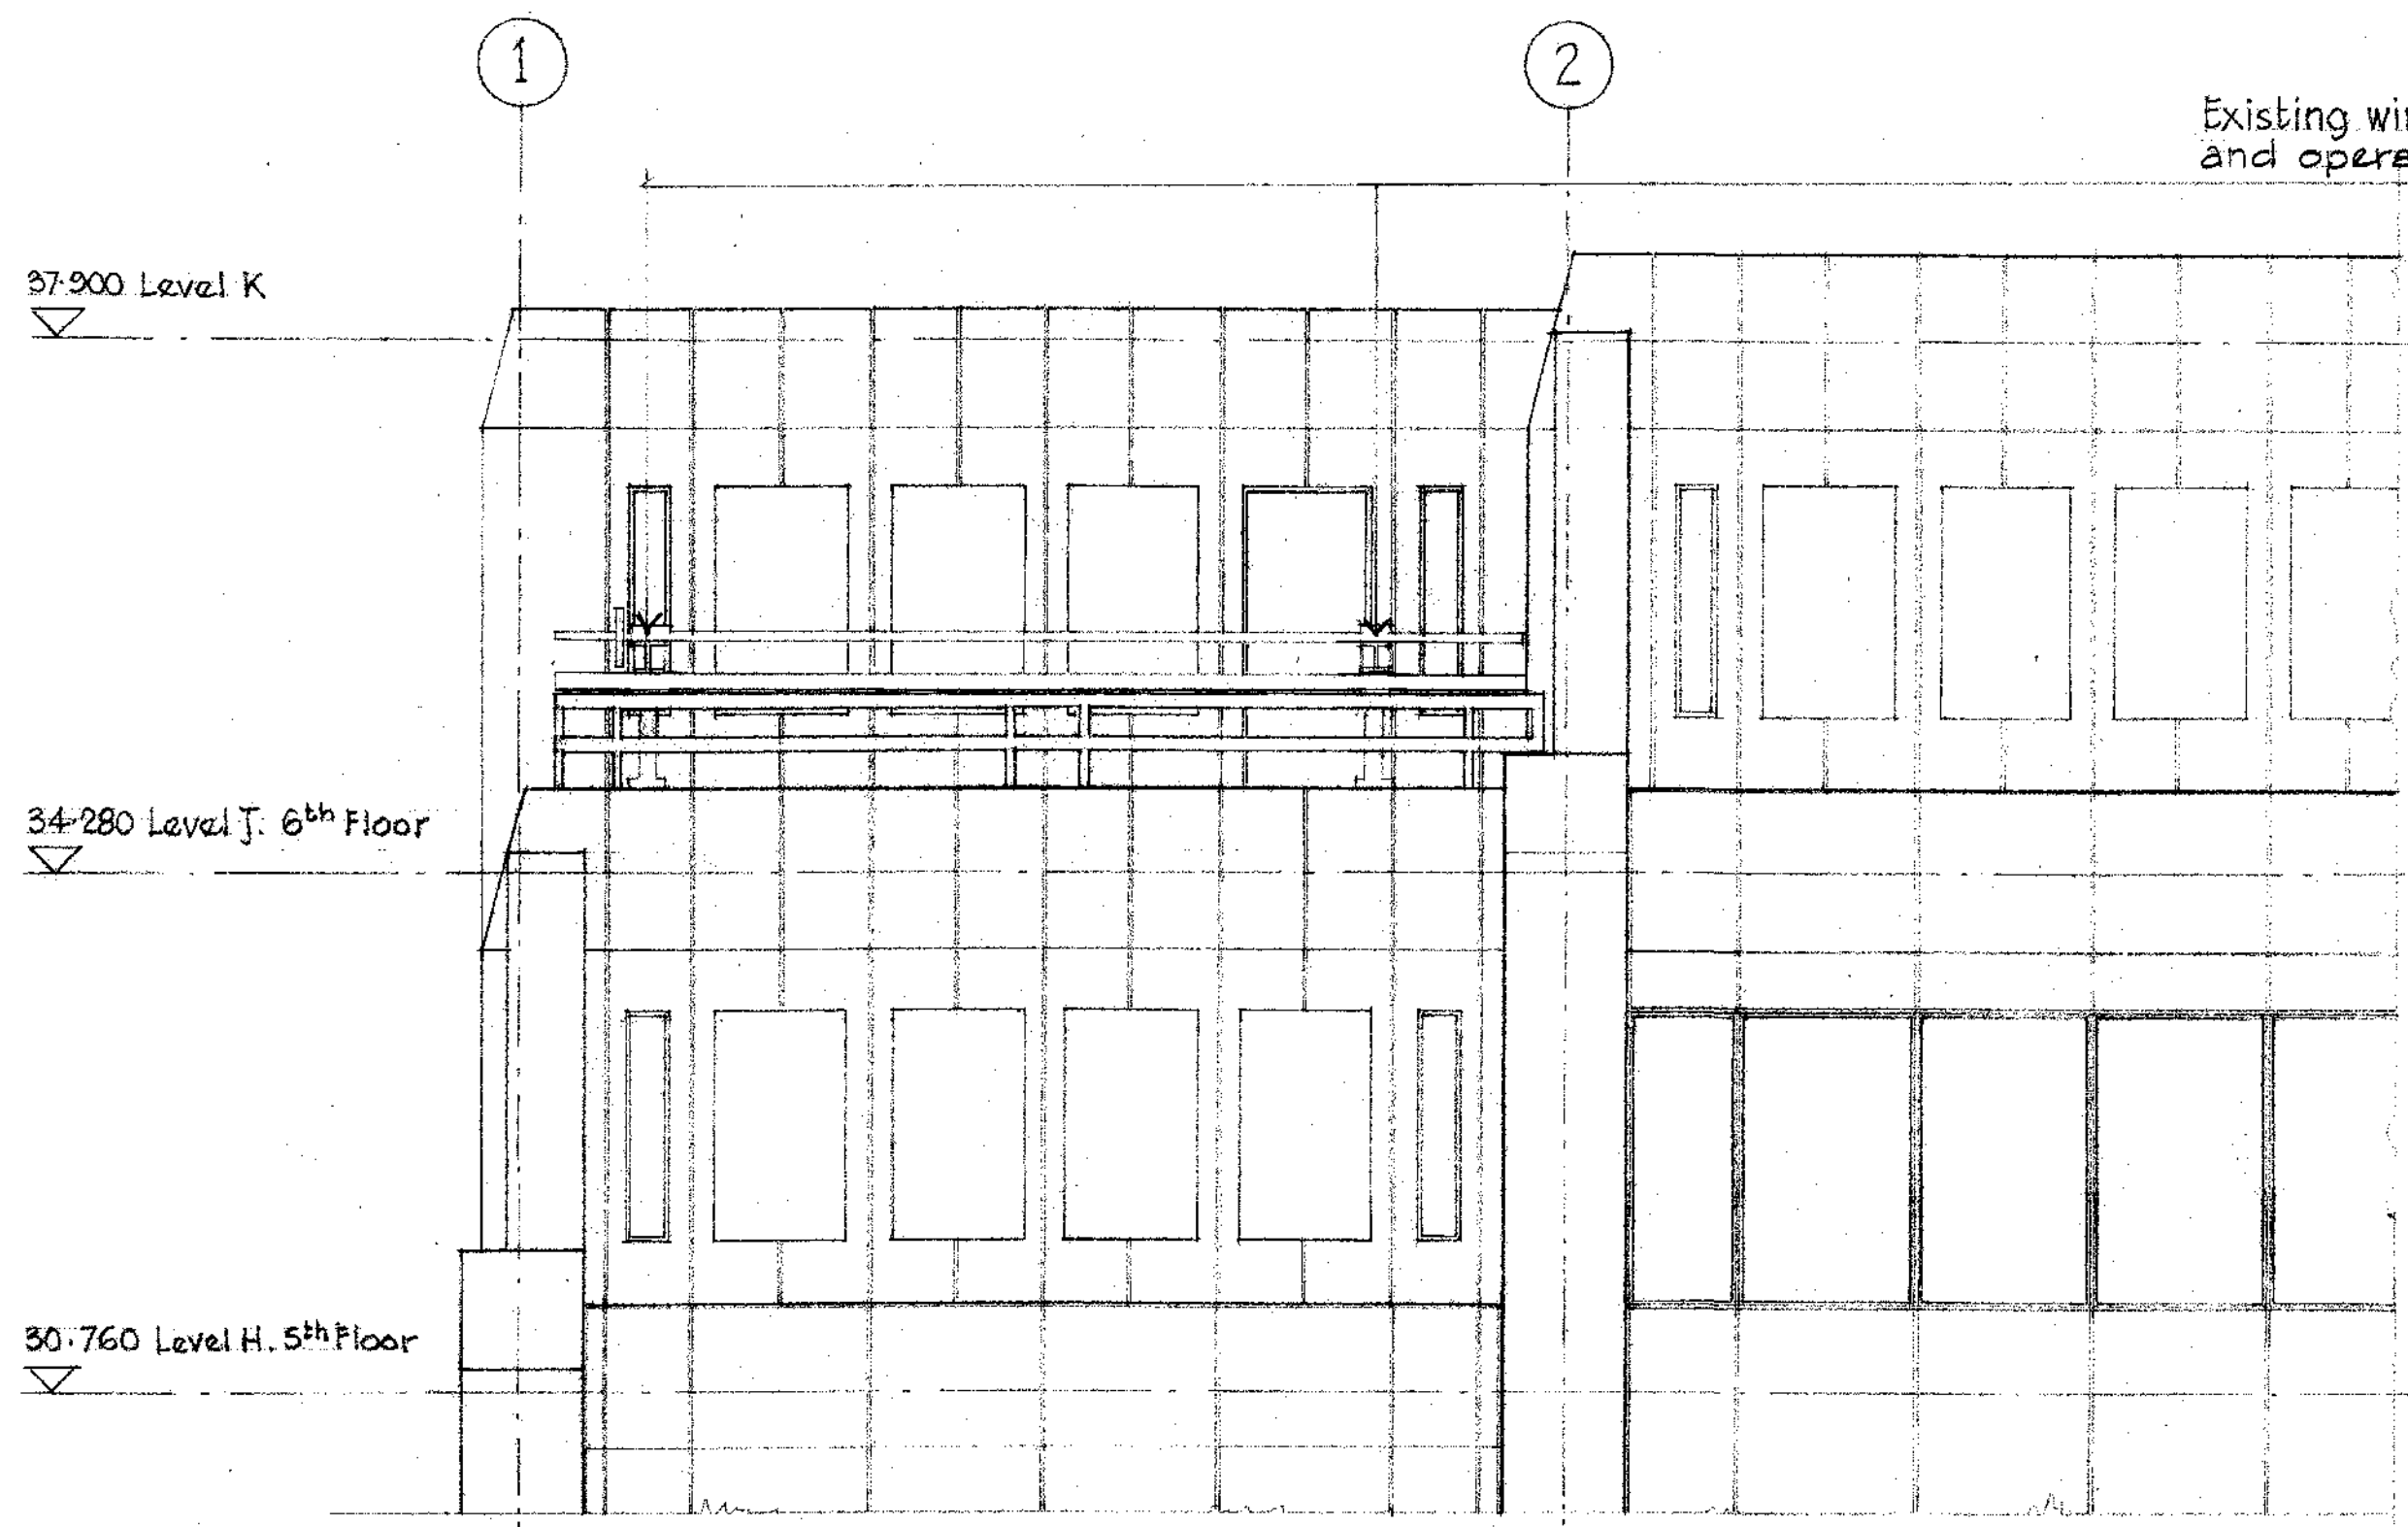


FRONT ELEVATION AS EXISTING, WITH WINDOW CLEANING GEAR ON CHARTERHOUSE STREET SIDE OF ROOF TERRACE.

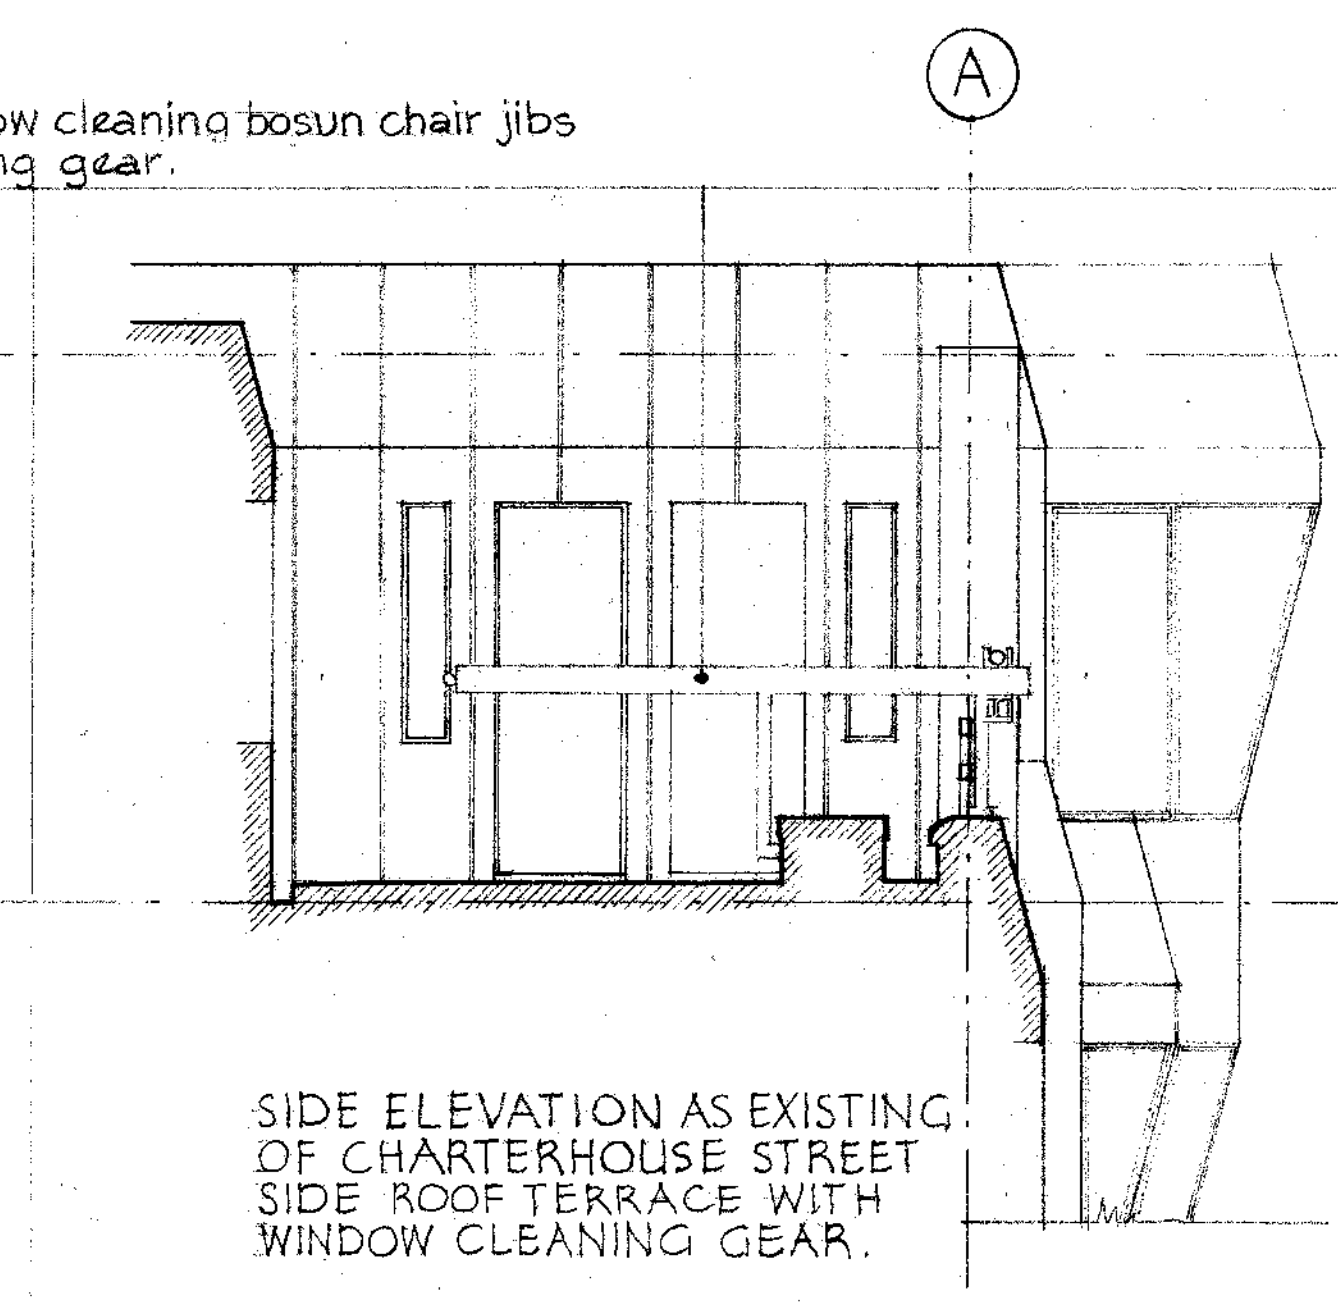


SIDE ELEVATION AS EXISTING, OF CHARTERHOUSE STREET SIDE ROOF TERRACE WITH WINDOW CLEANING GEAR.

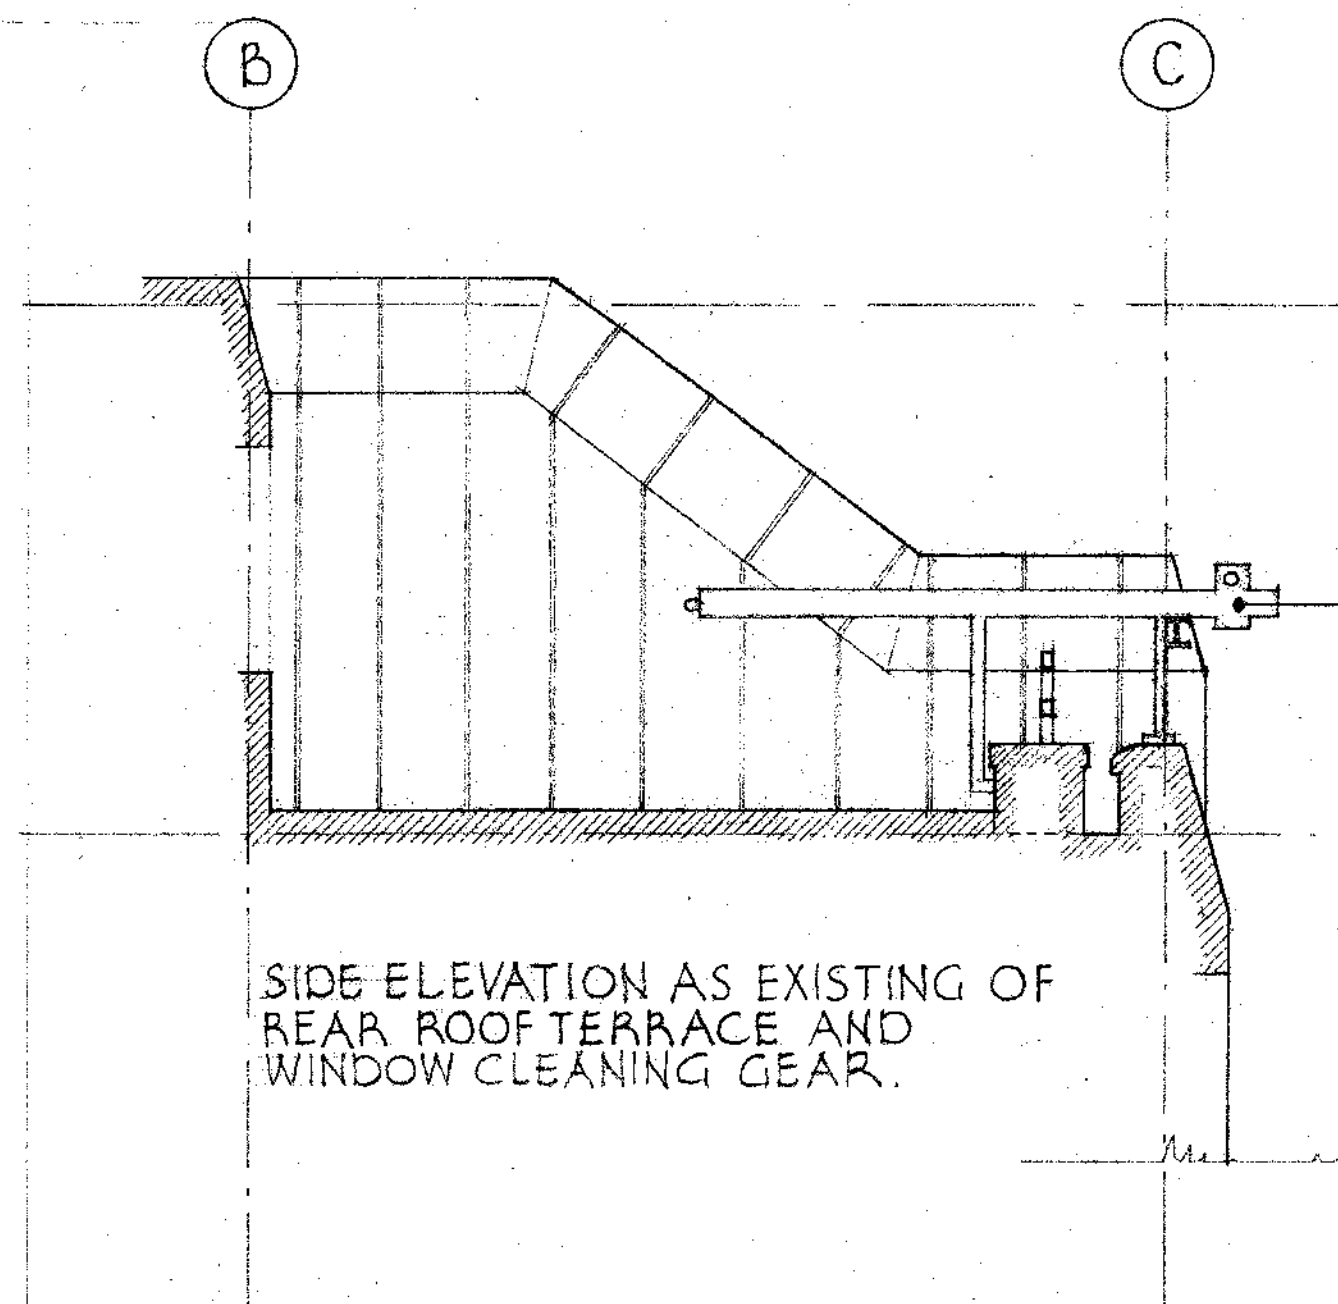


SIDE ELEVATION AS EXISTING OF REAR ROOF TERRACE AND WINDOW CLEANING GEAR.

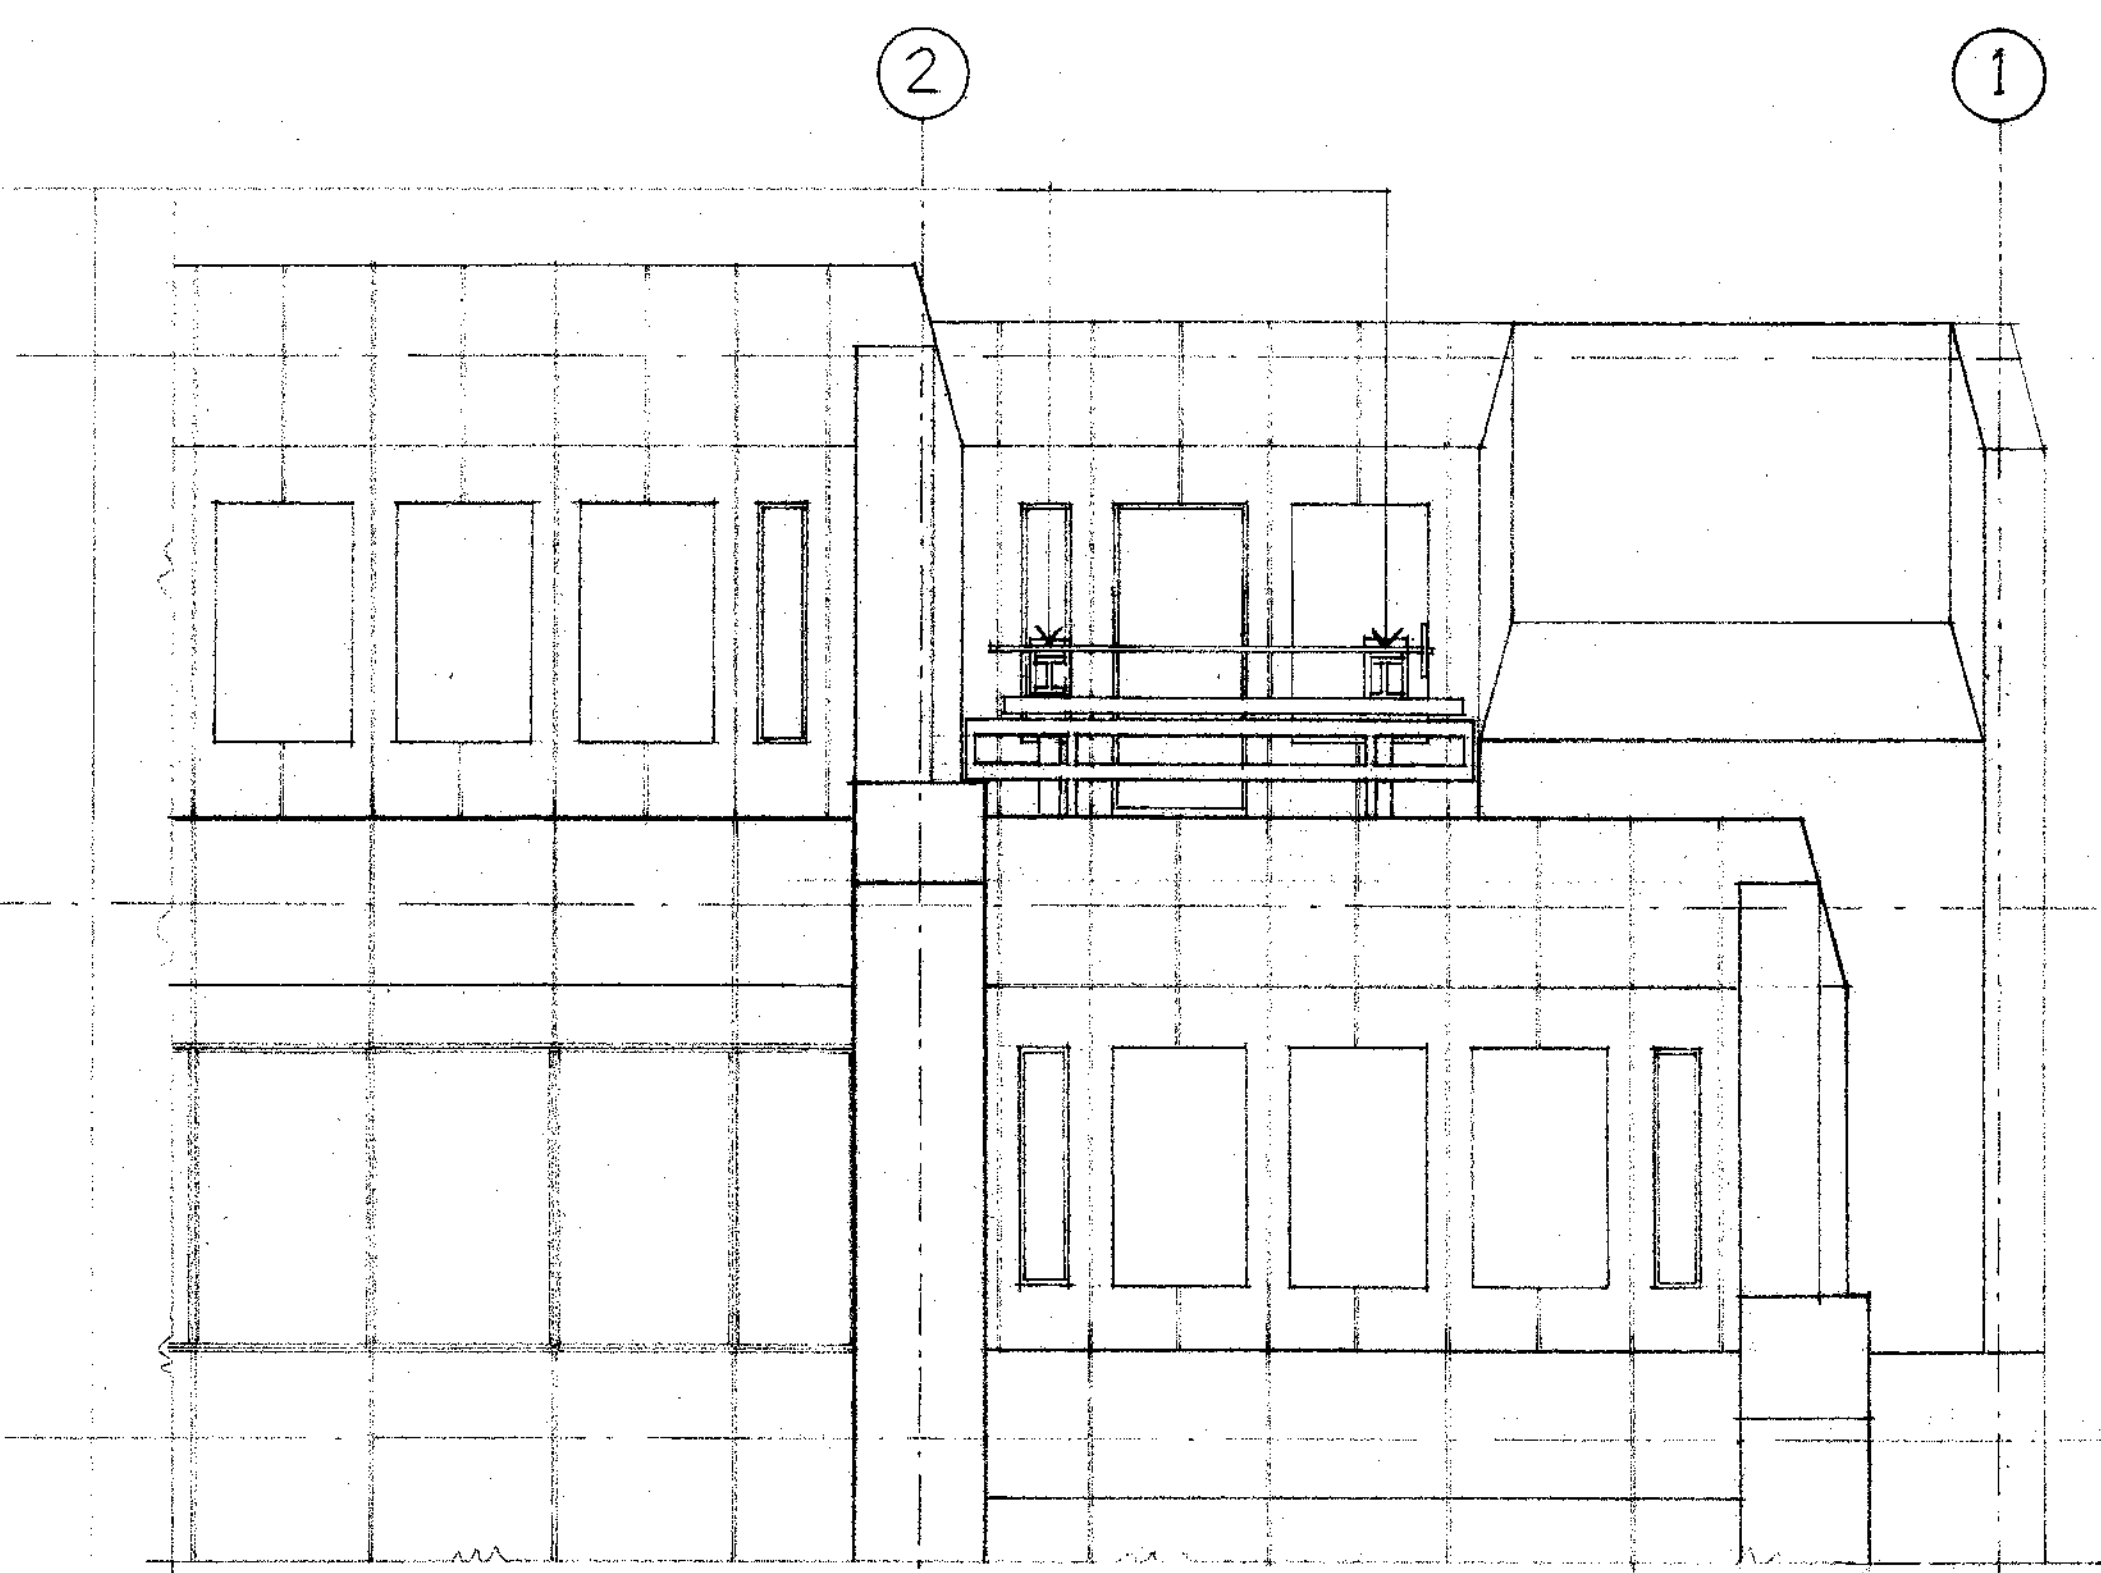

FRONT ELEVATION AS EXISTING, WITH WINDOW CLEANING GEAR ON REAR ROOF TERRACE

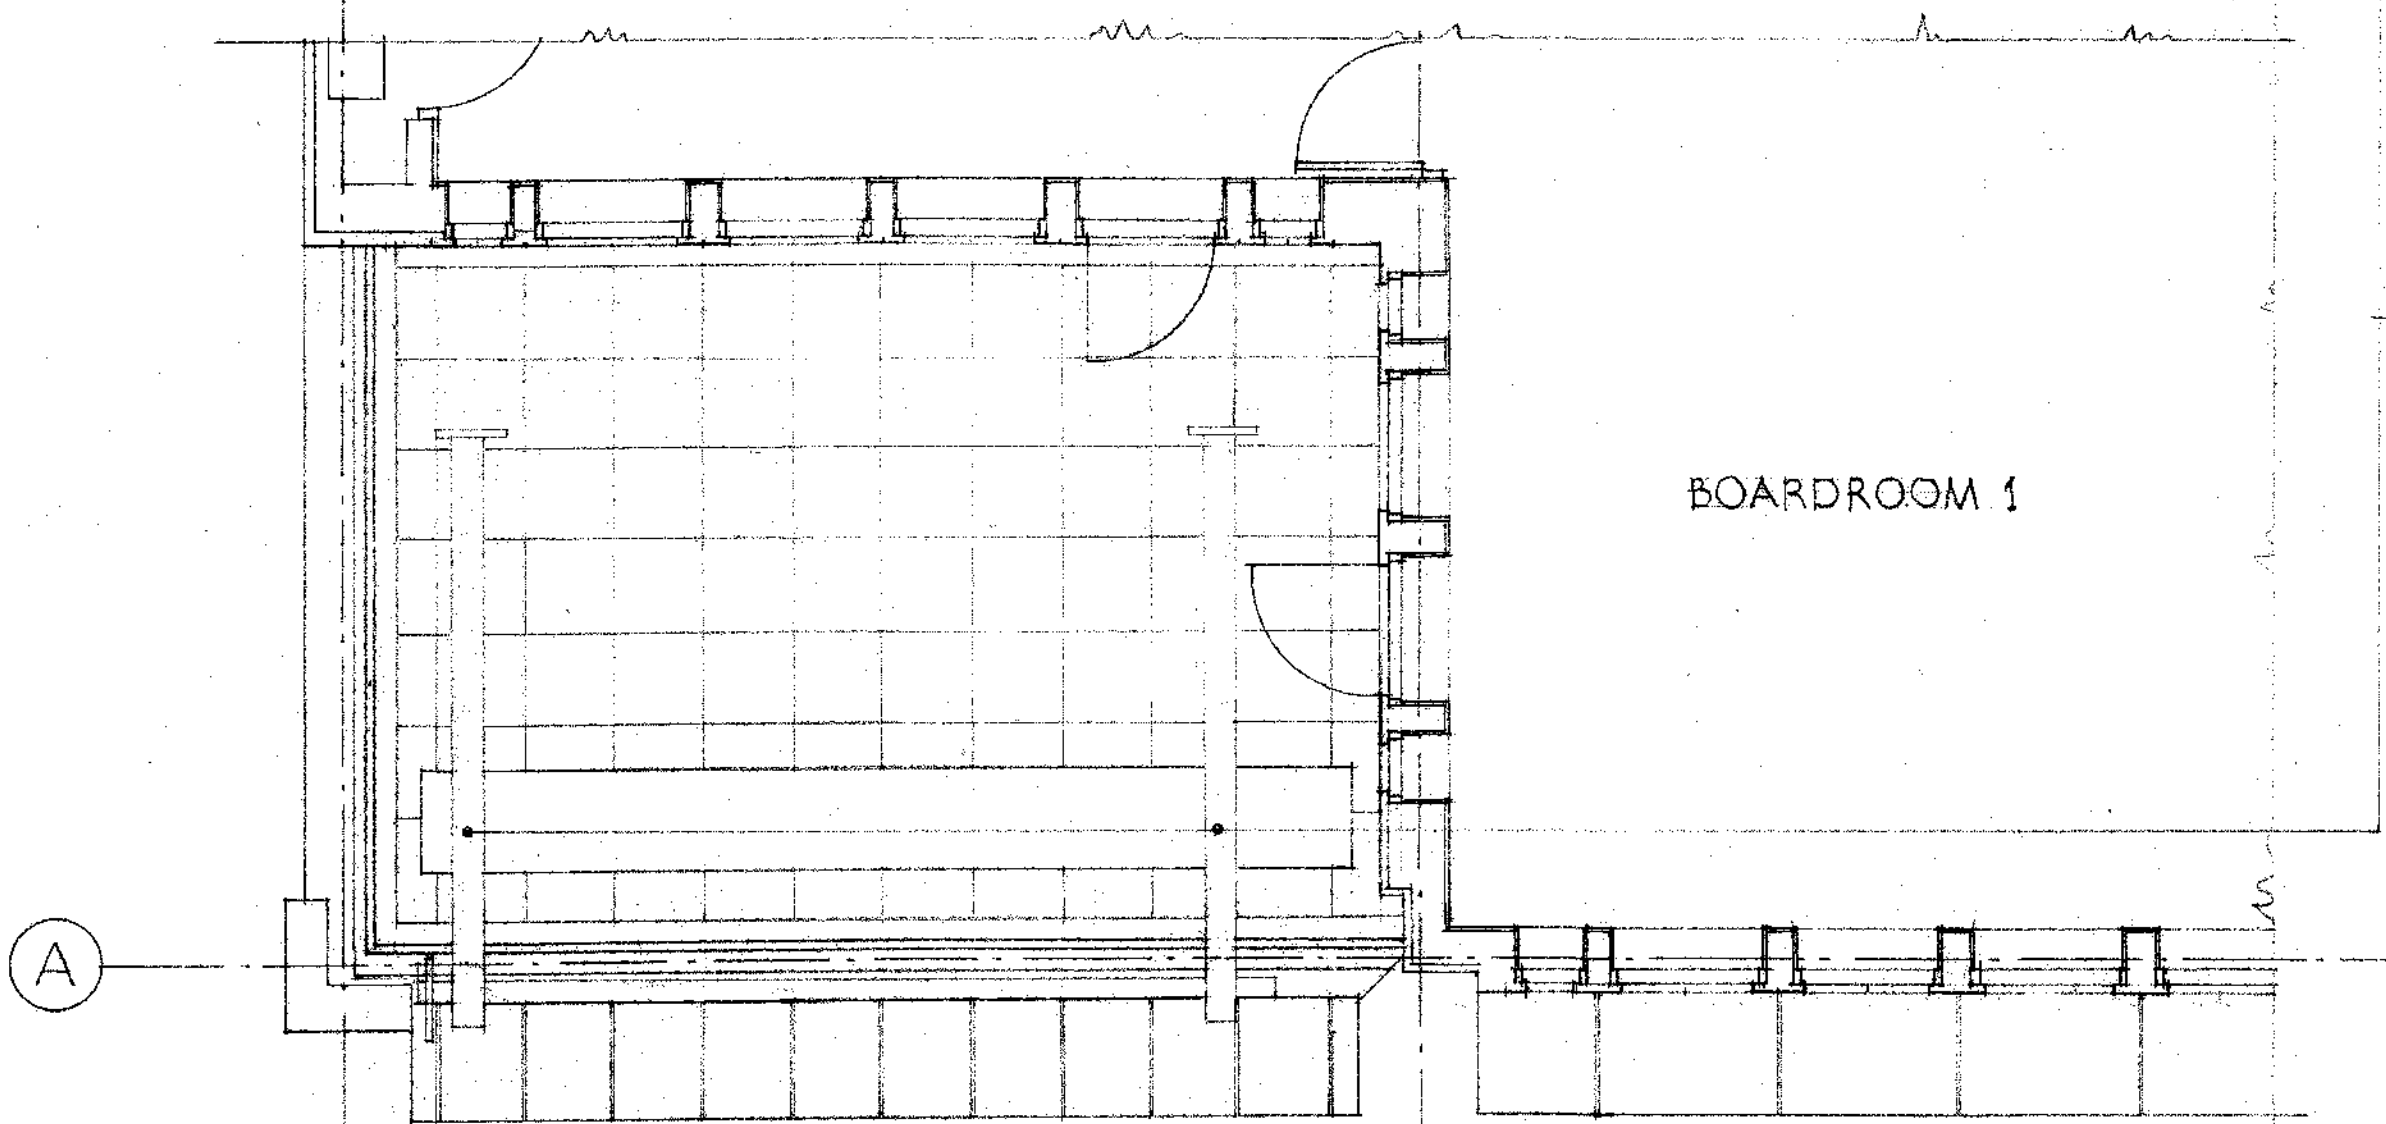

PLAN OF ROOF TERRACE AS EXISTING ON CHARTERHOUSE STREET SIDE WITH WINDOW CLEANING GEAR.

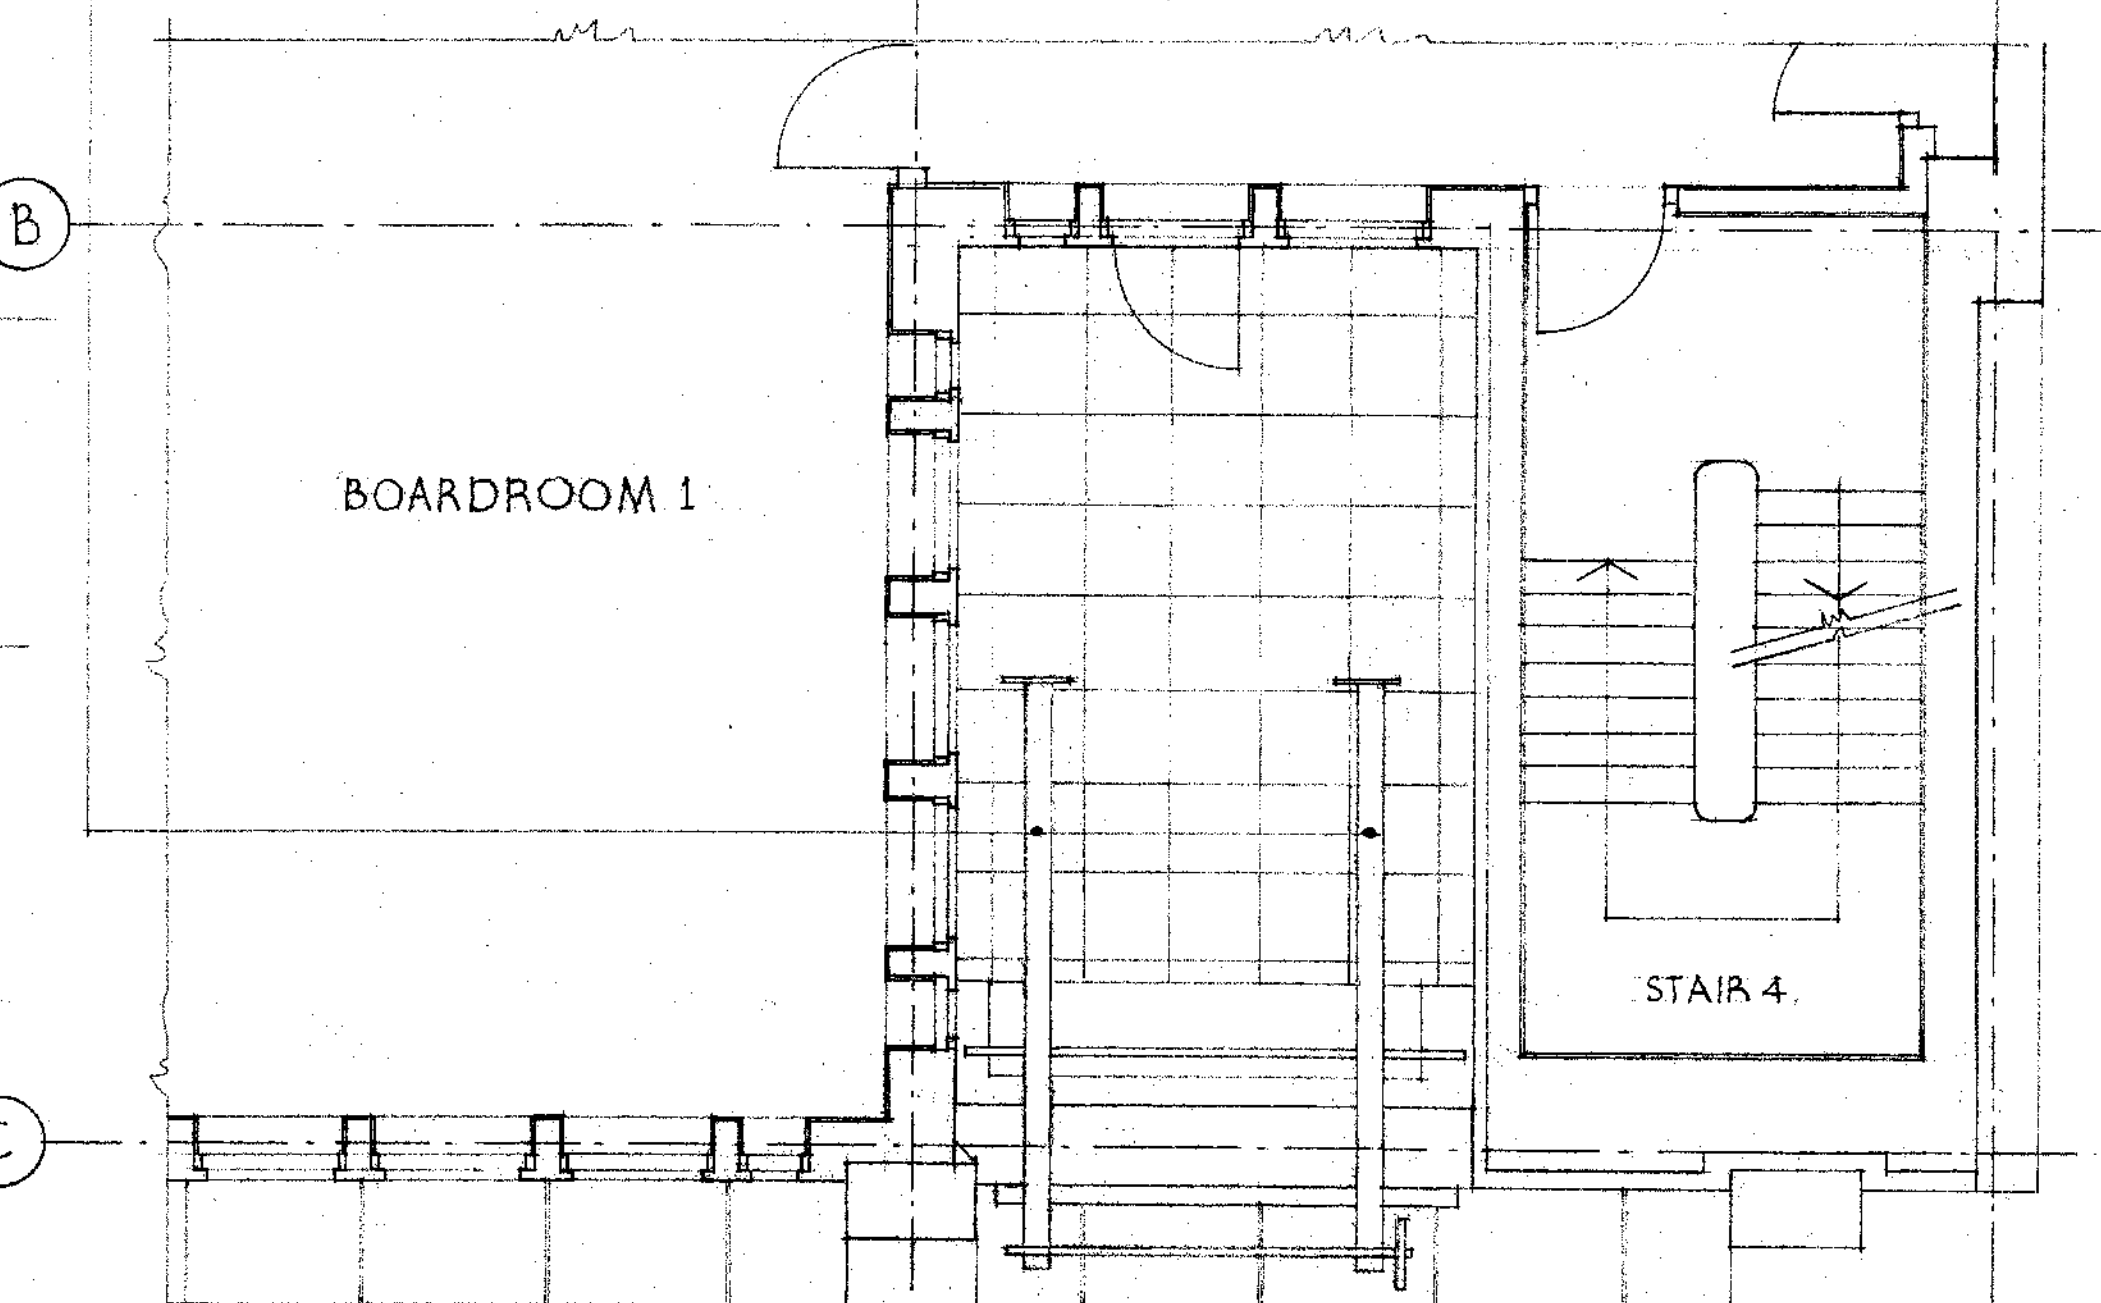

PLAN OF REAR ROOF TERRACE AS EXISTING WITH WINDOW CLEANING GEAR

THIS DRAWING IS TO BE READ IN CONJUNCTION WITH DRAWINGS Nº 1176-APL-001, 002, 003, 004 & 005.

Notes
All setting out of work to be checked before work commences.
Any errors to be reported to MM Architects before any further work is carried out.
Work only to measured dimension, do not scale.

ISSUED FOR PLANNING APPLICATION

Revisions					
Revision	Note	Date	Revision	Note	Date
A	ISSUED FOR PLANNING APPLICATION	12.12.06			

Project		DTC EXECUTIVE FLOORS 17 CHARTERHOUSE STREET	
Date	12.12.06	Title PLANS AND ELEVATIONS AS EXISTING OF 6 th FLOOR ROOF TERRACES.	Drawing No. 1176-APL-006 Rev. A
Drawn by	Z. Sz.		
Checked by			
Scale	1:50 @ A1.		



MAGYAR MARSONI ARCHITECTS
146 CROMWELL ROAD LONDON SW7 4EF
TEL 020 7573 8006 FAX 020 7573 8006
STUDIO@MMARCHITECTS.CO.UK
WWW.MMARCHITECTS.CO.UK
© COPYRIGHT 1999 MAGYAR MARSONI ARCHITECTS LTD

P3	-	UPDATED FOR ISSUE	B.H.M	M.G	13/12/06
P2	-	CLIENT COMMENTS INCORPORATED	B.H.M	M.G	27/11/06
P1	-	ISSUED FOR PLANNING	IPF	M.G	14/11/06
rev	dcc	description	dwn	chkd	date

project	DTC 17 CHARTERHOUSE STREET 5TH & 6TH FLOOR REFURBISHMENT
title	5TH & 6TH FLOOR NEW CONDENSER

Architectural floor plan of the 5th and 6th floors of a building. The plan shows various rooms, corridors, and service areas. Key features include:

- 5th Floor:**
 - Boardroom 1
 - 5th Floor Condensers (See Detail A)
 - Female Toilets
 - Male Toilets
 - Lift 1, Lift 2, Lift 3
 - Lift Lobby
 - Stair 1
 - Ante Room
 - Directors Dining Room
 - Cup'd
 - External Stair 3
 - Female Change
 - Male Change
 - Lift 5
- 6th Floor:**
 - Boardroom 2
 - 6th Floor Condenser Units (See Detail B)
 - Storage
 - Catering Manager
 - Reception
 - Cold Store
 - Butler
 - Guests Dining Room
 - Chef
 - Cold Store
 - Staff Room
- External Features:**
 - External Stair 4
 - Flat Roof
 - 300mm wide cable tray fixed 25mm off F.F.L. for refrigeration lines & electrical supplies
 - 300mm wide cable tray to rise 300mm to enter building
 - 400mm cable tray for refrigerant pipes to rise 300mm to enter building
 - 150mm wide cable tray for refrigeration pipes