




- NOTES:
- No dimension to be scaled from drawings.
  - All dimensions to be verified by the contractor before work is commenced.
  - The CA to be notified immediately of any discrepancies.
  - All shop drawings to be approved by the CA before work commences.
  - All details to be in accordance with the relevant British Standard; manufacturer's recommendations & specification.
  - This drawing is the property of Leandro Rotondi, architect (copyright reserved). This drawing is not to be copied, reproduced, retained or disclosed to any unauthorised person either wholly or in part without the specific consent in writing of Leandro Rotondi, architect

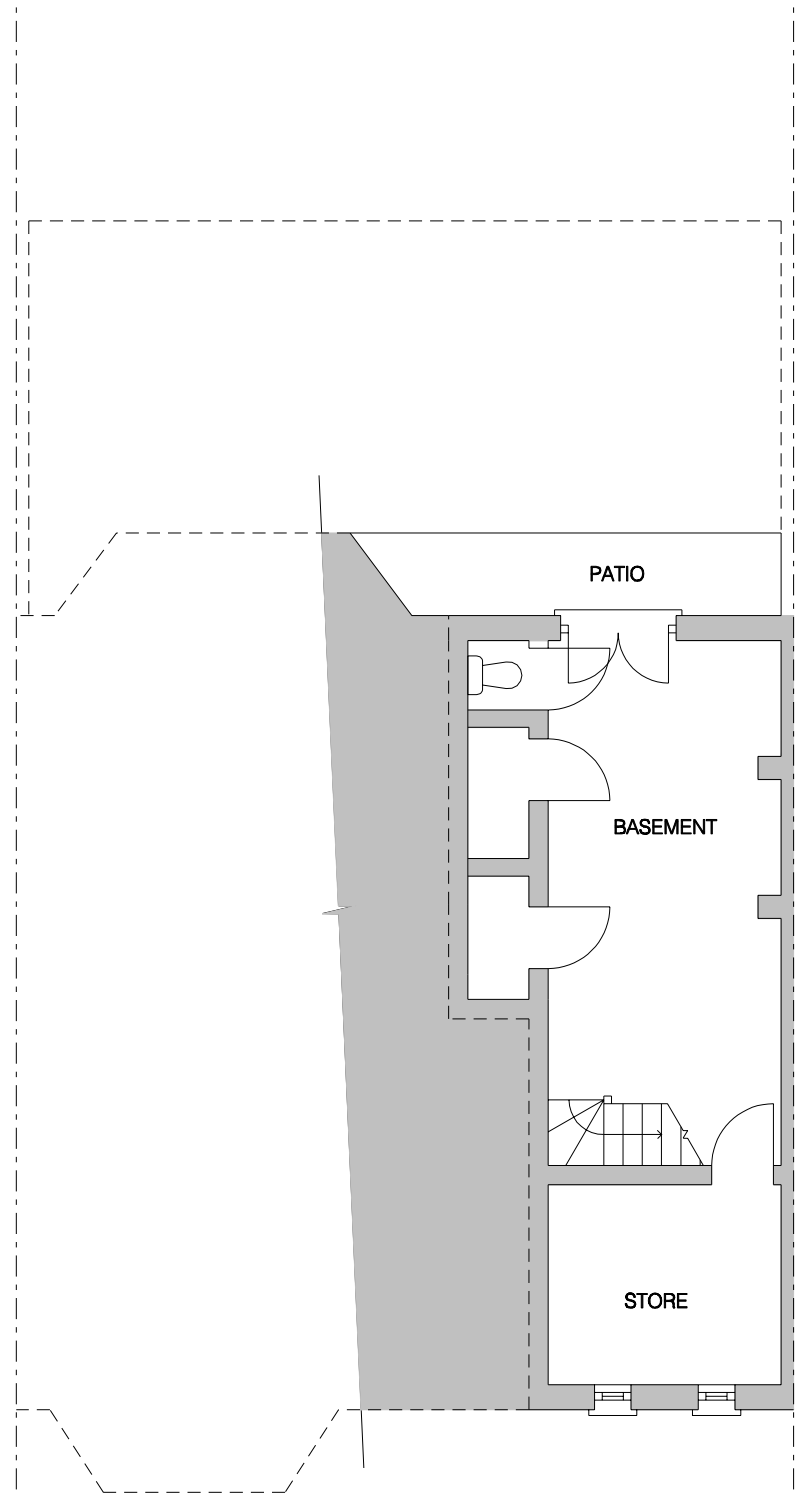


BASEMENT FLOOR PLAN

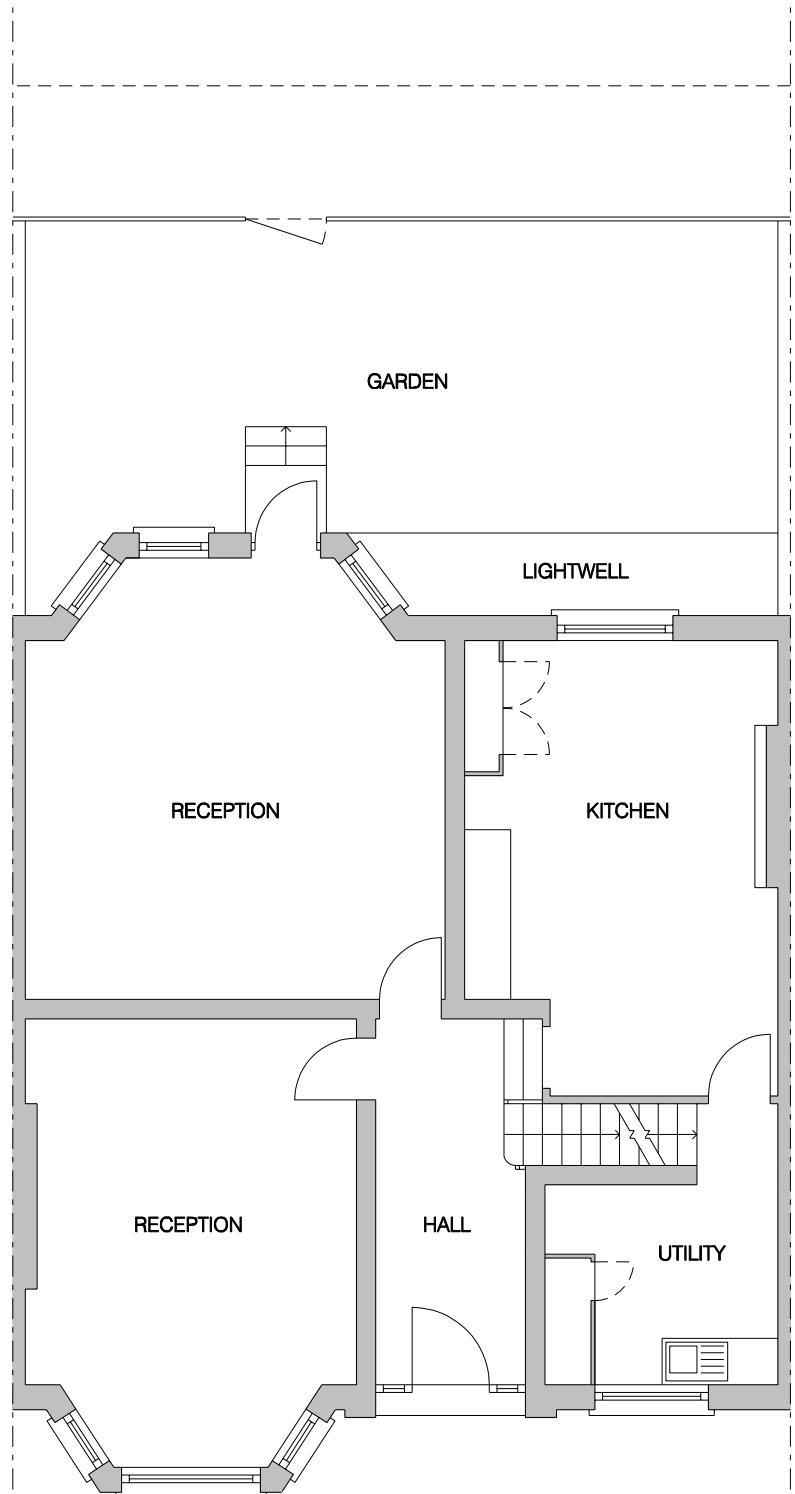

GROUND FLOOR PLAN

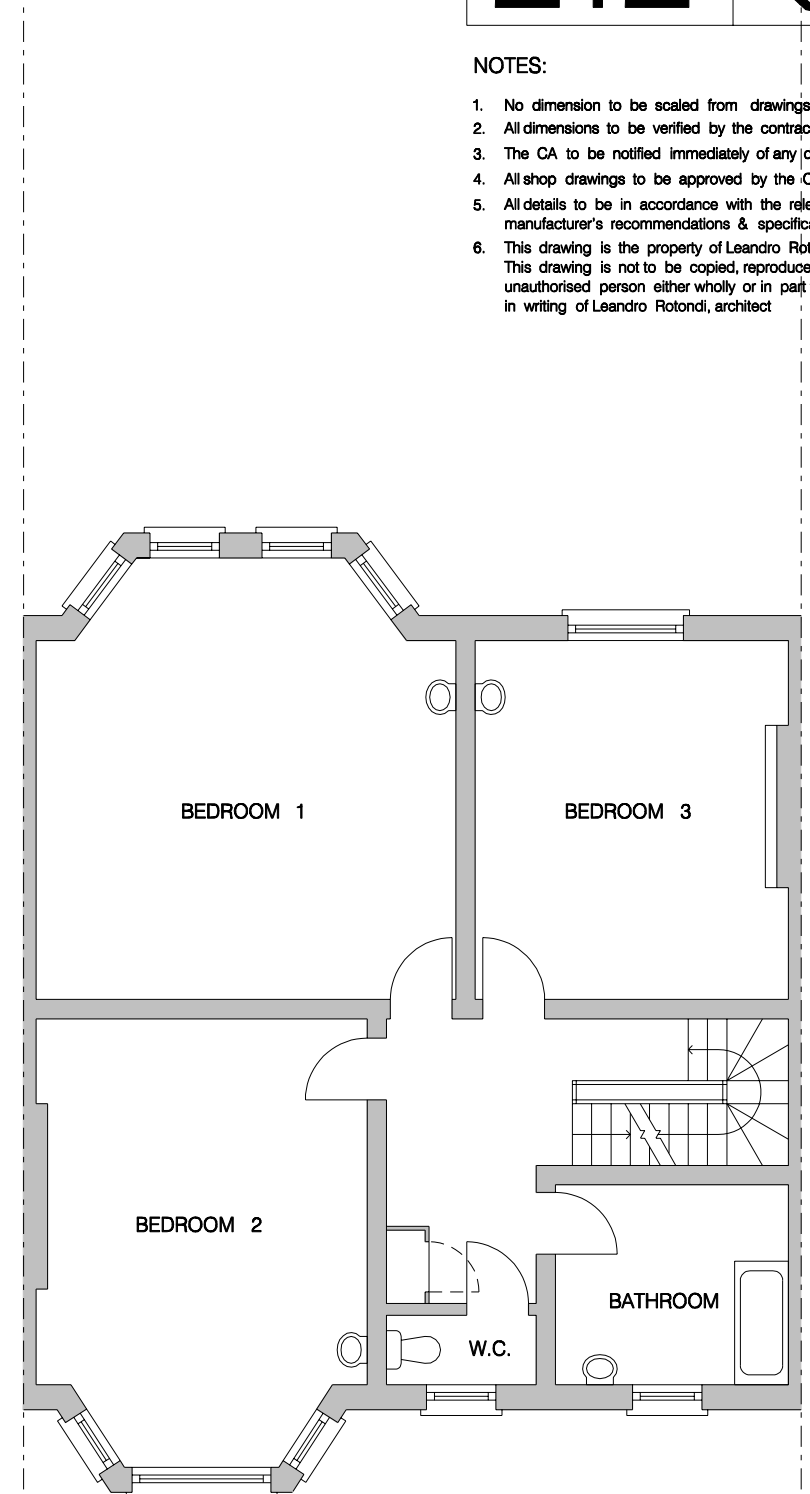


FIRST FLOOR PLAN

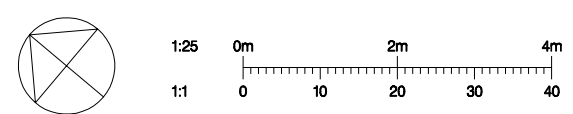


REV		DATE	DESCRIPTION	
FOR PLANNING APPROVAL PURPOSES ONLY				
JOB	74 Fairhazel Gardens, NW6		DRAWN	JOB NO  212
			CHECK	
TITLE	PLANS:  AS EXISTING		DATE 20.10.06	DWG  003
			SCALE 1:100 @A3 1:50 @A1	
			© LEANDRO ROTONDI, architect	
Flat 1, 26 Queens Avenue, London N10 3NR mob: 07973 194402 email: LRotondiUK@aol.com			REV /	
CONTRACTOR TO CHECK ALL DIMENSIONS ON SITE DO NOT SCALE			DATE 20.10.06	


- NOTES:
- No dimension to be scaled from drawings.
  - All dimensions to be verified by the contractor before work is commenced.
  - The CA to be notified immediately of any discrepancies.
  - All shop drawings to be approved by the CA before work commences.
  - All details to be in accordance with the relevant British Standard; manufacturer's recommendations & specification.
  - This drawing is the property of Leandro Rotondi, architect (copyright reserved). This drawing is not to be copied, reproduced, retained or disclosed to any unauthorised person either wholly or in part without the specific consent in writing of Leandro Rotondi, architect

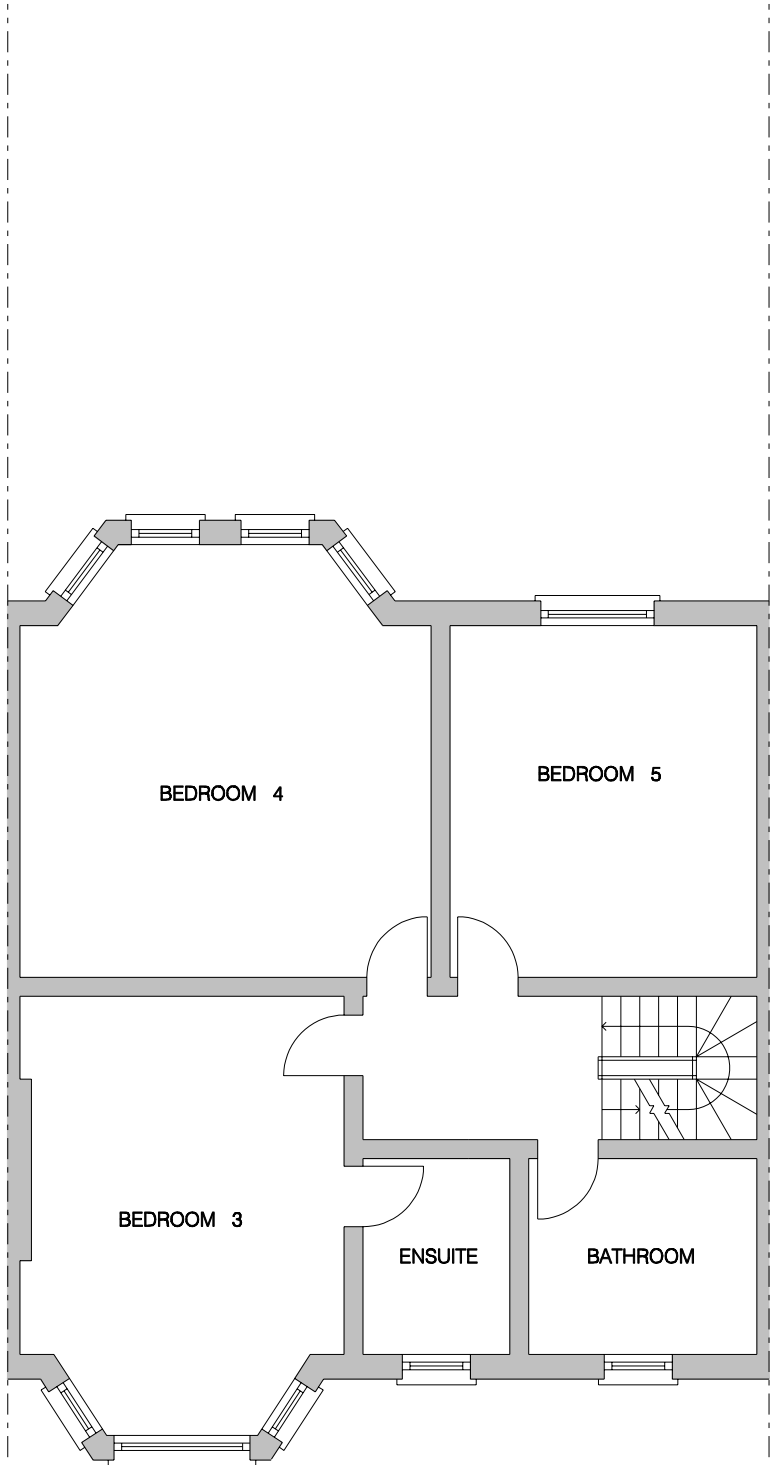



SECOND FLOOR PLAN

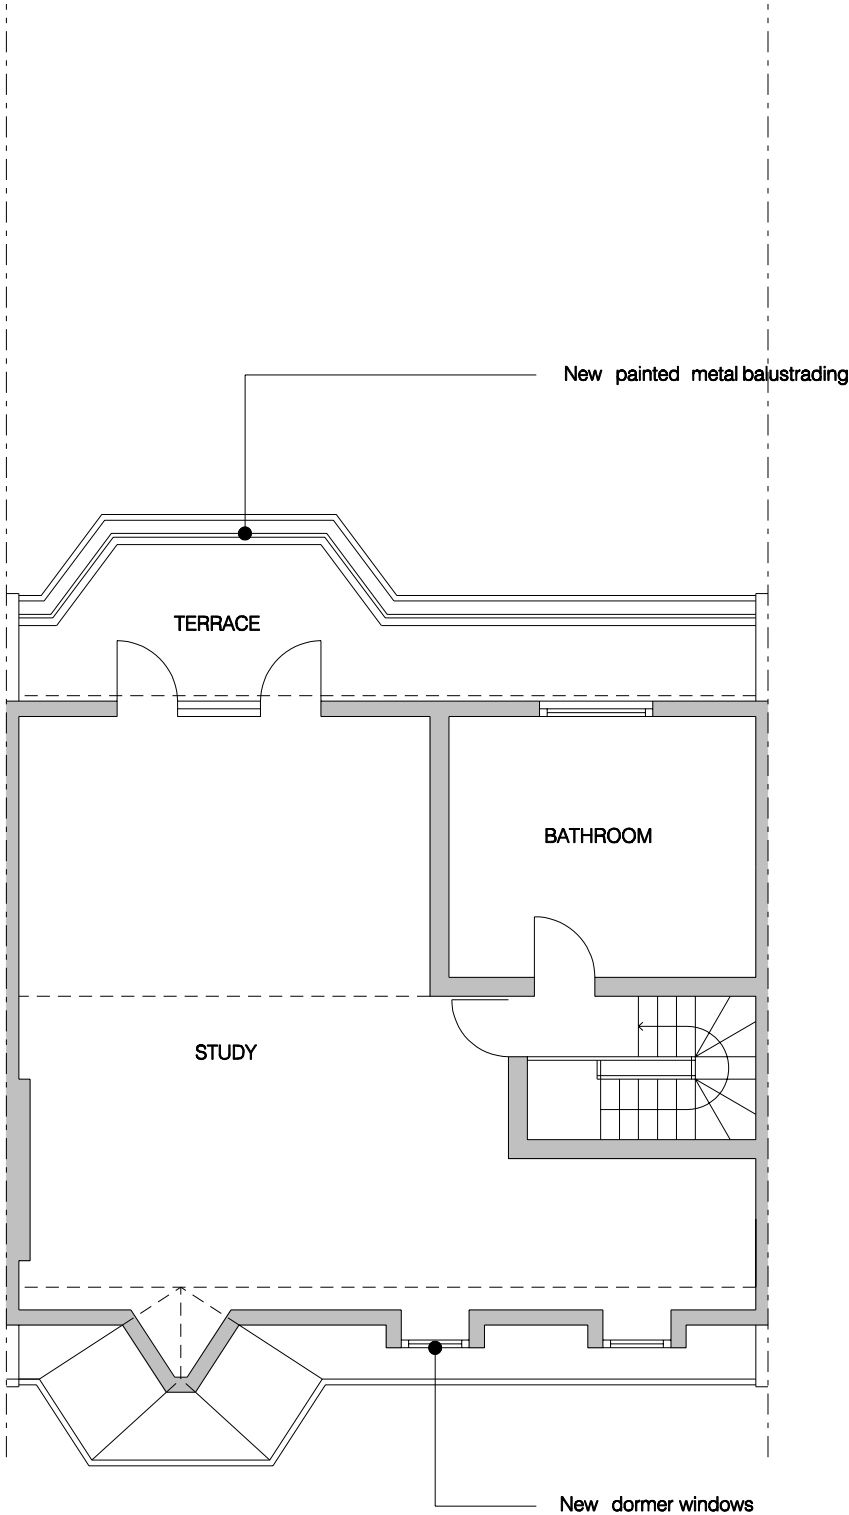

THIRD FLOOR PLAN (LOFT)

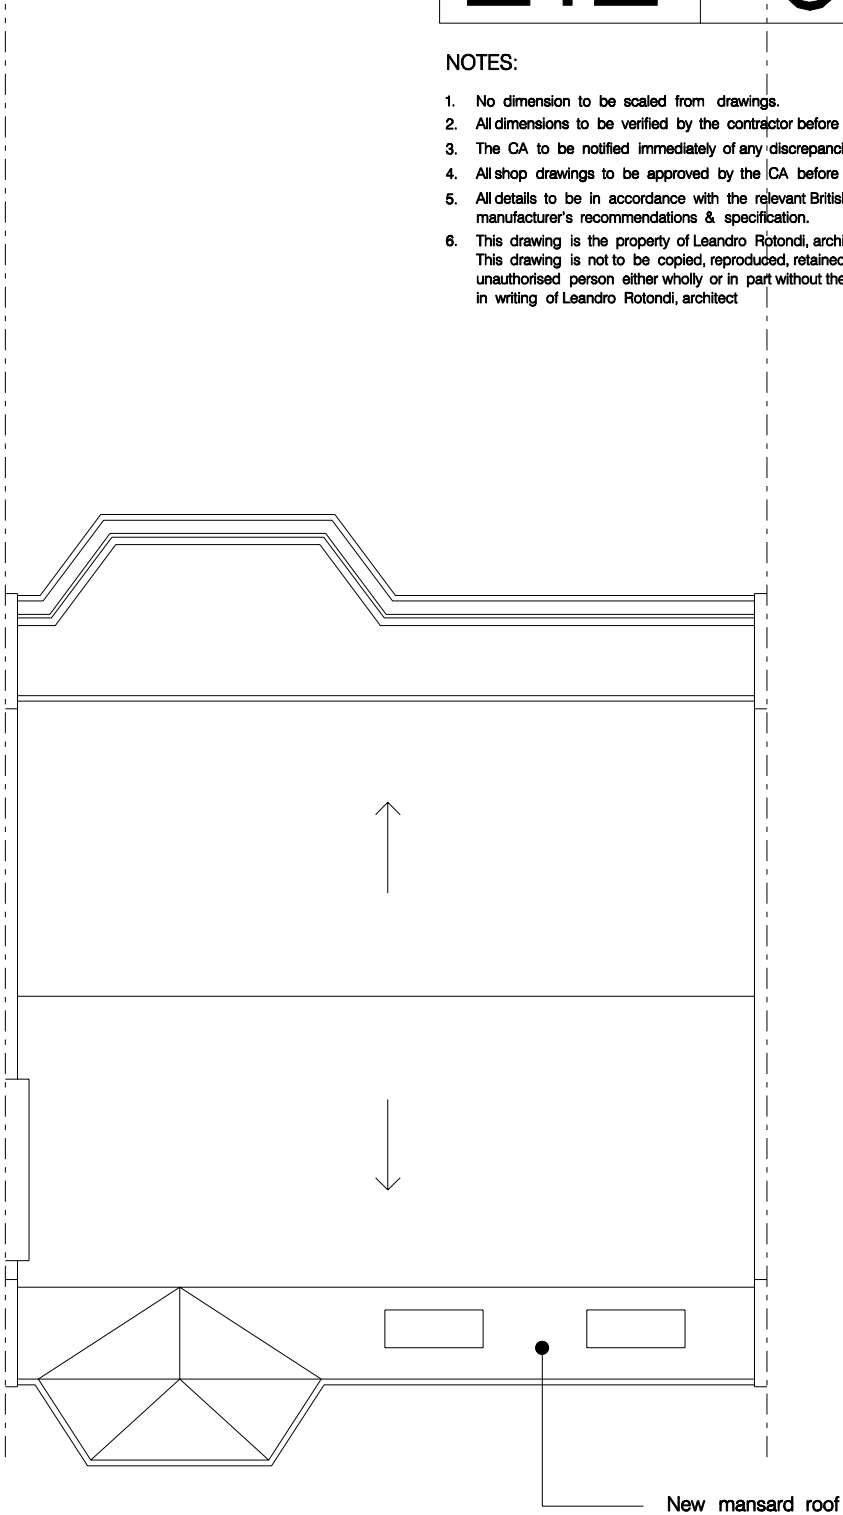

ROOF PLAN

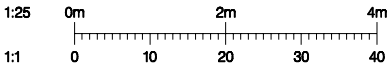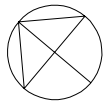


REV	DATE	DESCRIPTION
FOR PLANNING APPROVAL PURPOSES ONLY		
JOB	74 Fairhazel Gardens, NW6	
TITLE	PLANS: AS EXISTING	
SCALE	1:100@A3 1:50 @A1	
DATE	20.10.06	
SCALE	1:100@A3 1:50 @A1	
DATE	20.10.06	
CONTRACTOR TO CHECK ALL DIMENSIONS ON SITE DO NOT SCALE		

JOB NO	212
DWG	011
REV	/
DATE	20.10.06


© LEANDRO ROTONDI, architect

Flat 1, 26 Queens Avenue, London N10 3NR  
mob: 07973 194402 email: LRotondiUK@aol.com



- NOTES:
- No dimension to be scaled from drawings.
  - All dimensions to be verified by the contractor before work is commenced.
  - The CA to be notified immediately of any discrepancies.
  - All shop drawings to be approved by the CA before work commences.
  - All details to be in accordance with the relevant British Standard; manufacturer's recommendations & specification.
  - This drawing is the property of Leandro Rotondi, architect (copyright reserved). This drawing is not to be copied, reproduced, retained or disclosed to any unauthorised person either wholly or in part without the specific consent in writing of Leandro Rotondi, architect

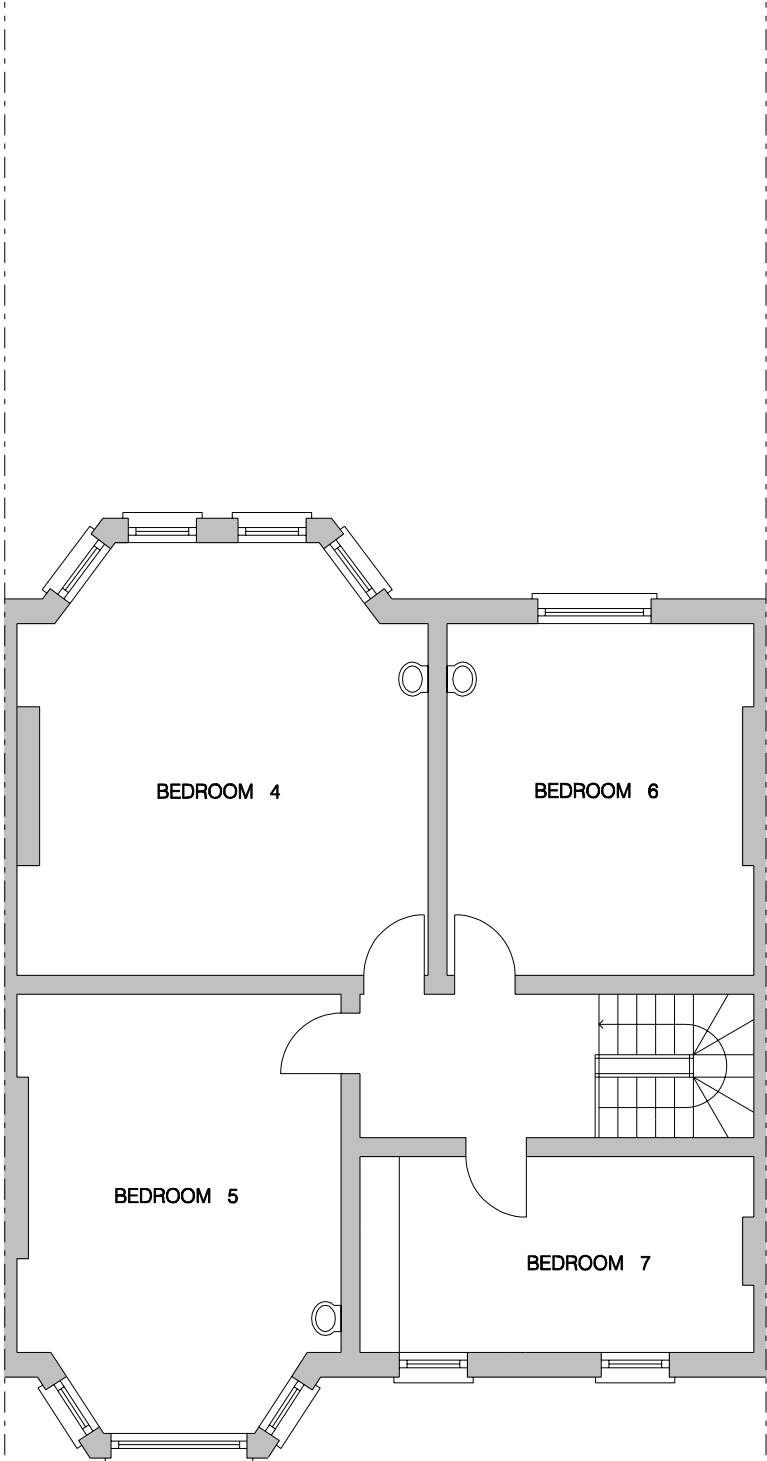

SECOND FLOOR PLAN

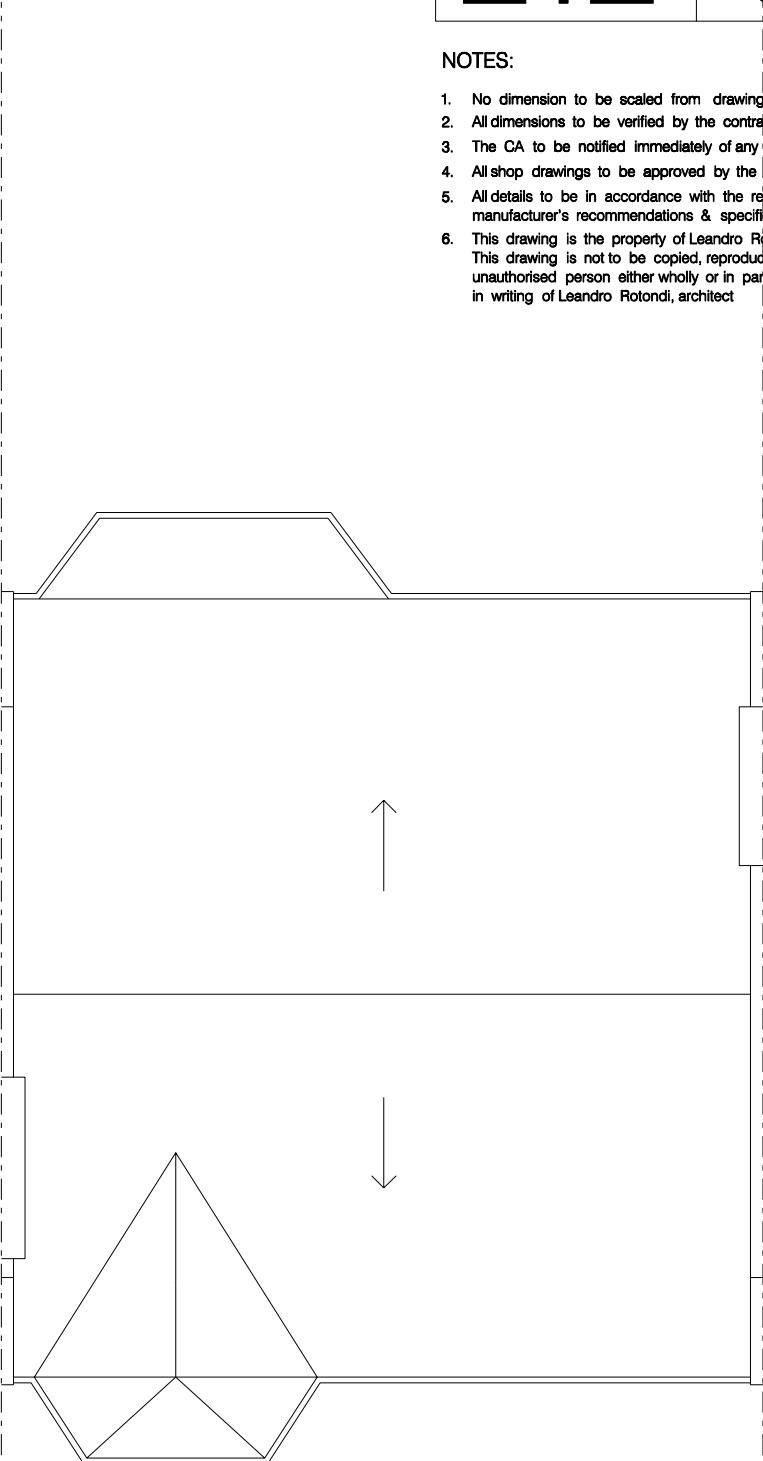

ROOF PLAN

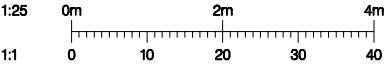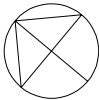

REV		DATE	DESCRIPTION
FOR PLANNING APPROVAL PURPOSES ONLY			
JOB	74 Fairhazel Gardens, NW6		JOB NO
			212
			DWG
TITLE	PLANS: AS EXISTING		004
			REV
			/
© LEANDRO ROTONDI, architect			
Flat 1, 26 Queens Avenue, London N10 3NR mob: 07973 194402 email: LRotondiUK@aol.com			
CONTRACTOR TO CHECK ALL DIMENSIONS ON SITE DO NOT SCALE			DATE
			20.10.06