




FIRST FLOOR PLAN

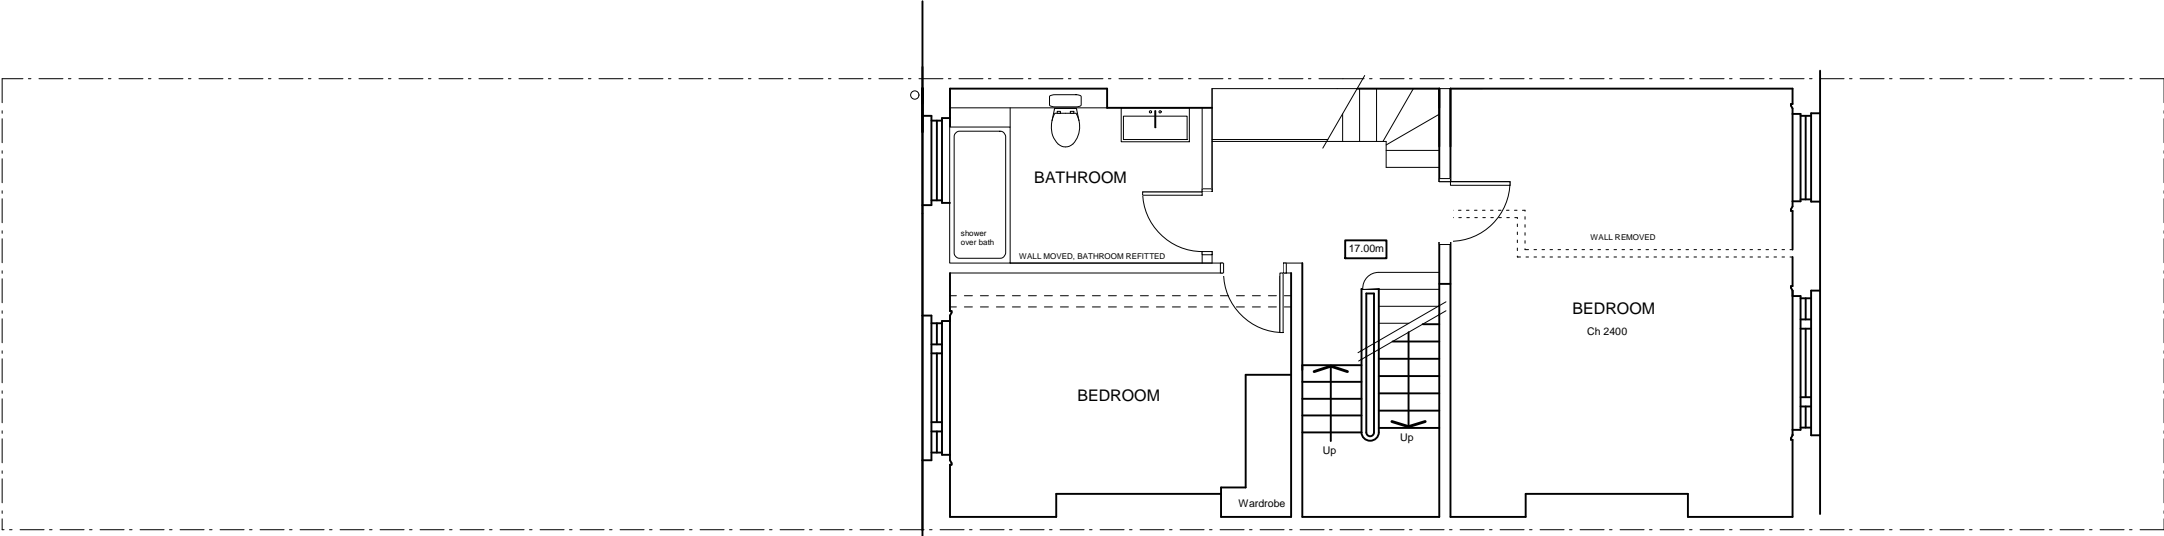



SECOND FLOOR PLAN

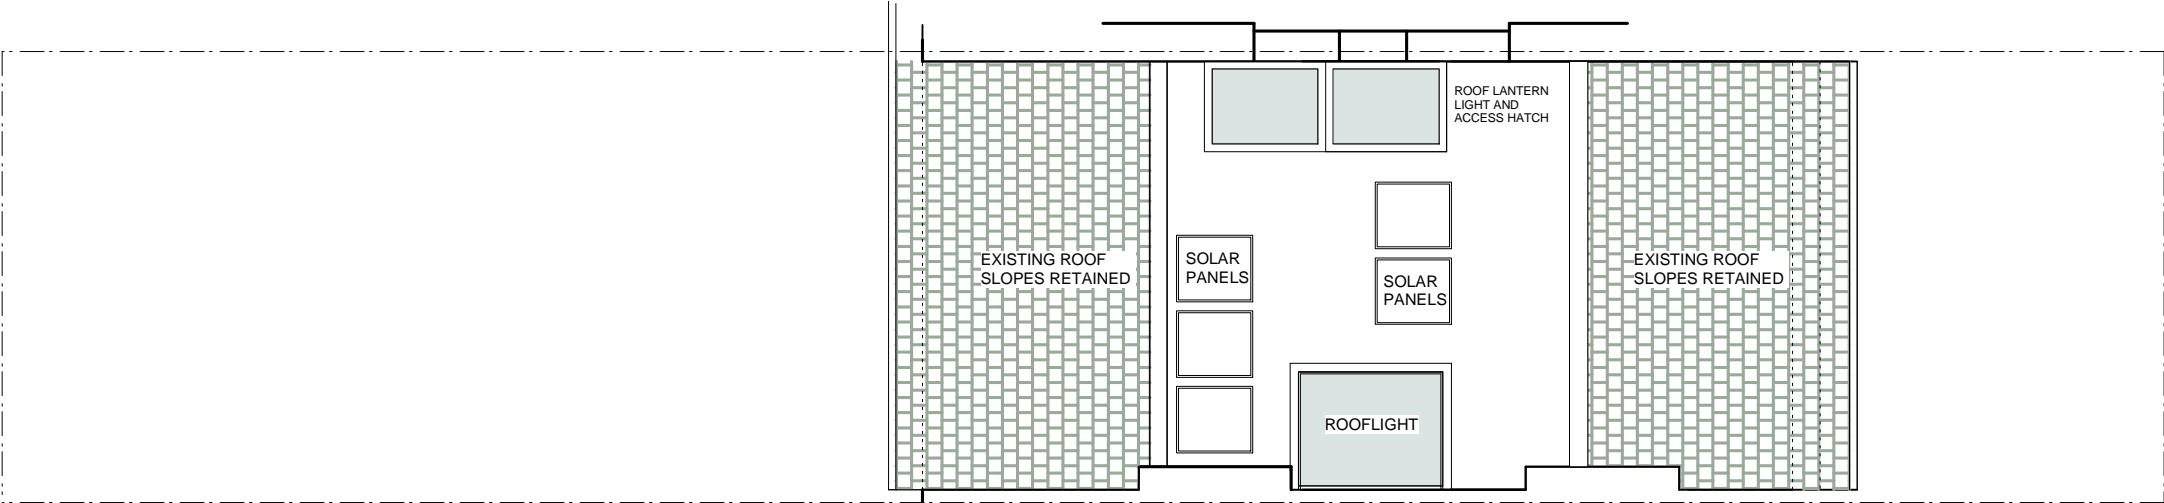

ROOF EXTENSION (3RD) FLOOR PLAN

NO	REVISION	DATE	SCALE	title: PROPOSED FLOOR PLANS		scale: 1:100 at A3
				job: 18 REGENTS PARK ROAD NW1 7TX	client: LIONEL SAPH AND STEPHEN VIEIRA	date: NOV. 2006
			NB - THIS DRAWING IS PREPARED FOR TOWN PLANNING PURPOSES ONLY - REVISIONS MAY BE REQUIRED FOR BUILDING REGULATIONS & CONSTRUCTIONS PURPOSES - ALL EXTERNAL CHANGES SHOULD BE REFERRED TO THE LOCAL PLANNING AUTHORITY	M I C H A E L P H I L L I P S A S S O C I A T E S — CHARTERED ARCHITECTS — 24 Elmbourne Road, London SW17 8JR - T: (020) 8673 4395 - F: (020) 8673 5018 - W: www.bp-architects.co.uk		drg no: BP0602/PR1A

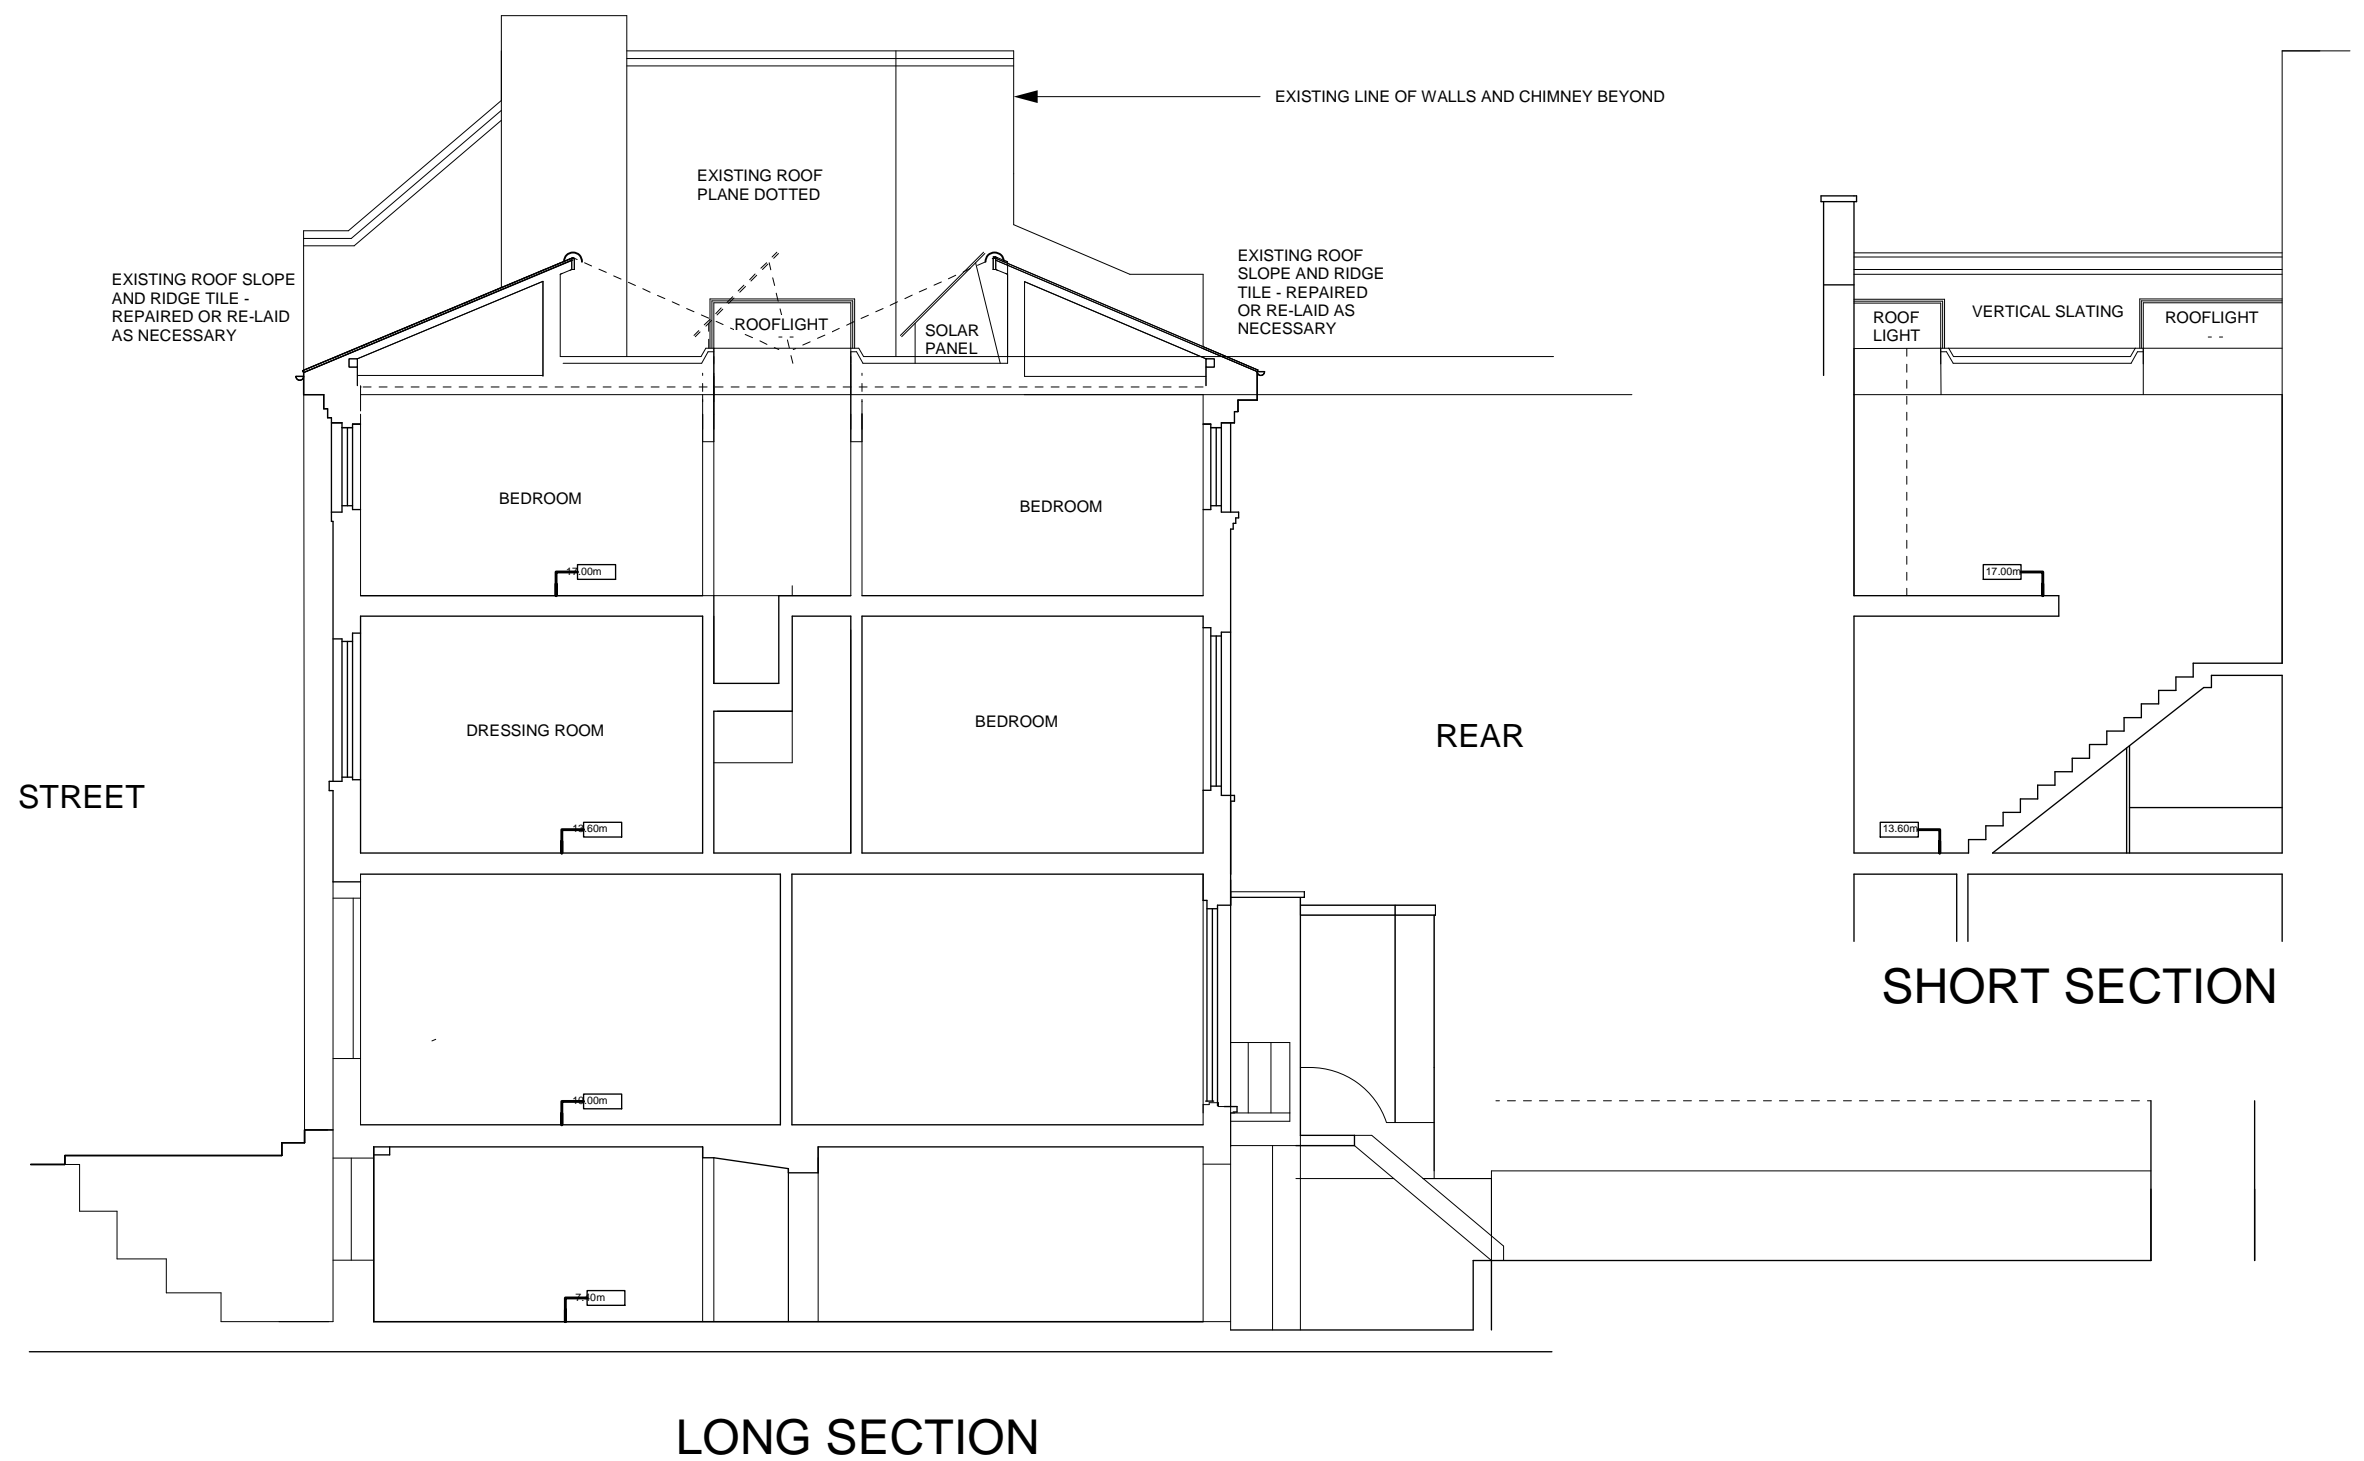

NO	REVISION	DATE	SCALE	title: PROPOSED SECTION		scale: 1:100 at A3
				job: 18 REGENTS PARK ROAD NW1 7TX client: LIONEL SAPH AND STEPHEN VIEIRA		date: NOV. 2006
			NB - THIS DRAWING IS PREPARED FOR TOWN PLANNING PURPOSES ONLY - REVISIONS MAY BE REQUIRED FOR BUILDING REGULATIONS & CONSTRUCTIONS PURPOSES - ALL EXTERNAL CHANGES SHOULD BE REFERRED TO THE LOCAL PLANNING AUTHORITY	M I C H A E L P H I L L I P S A S S O C I A T E S CHARTERED ARCHITECTS		drg no: BP0602/PR4A
				24 Elmbourne Road, London SW17 8JR - T: (020) 8673 4395 - F: (020) 8673 5018 - W: www.bp-architects.co.uk		