


Intermediate Floors


Block A

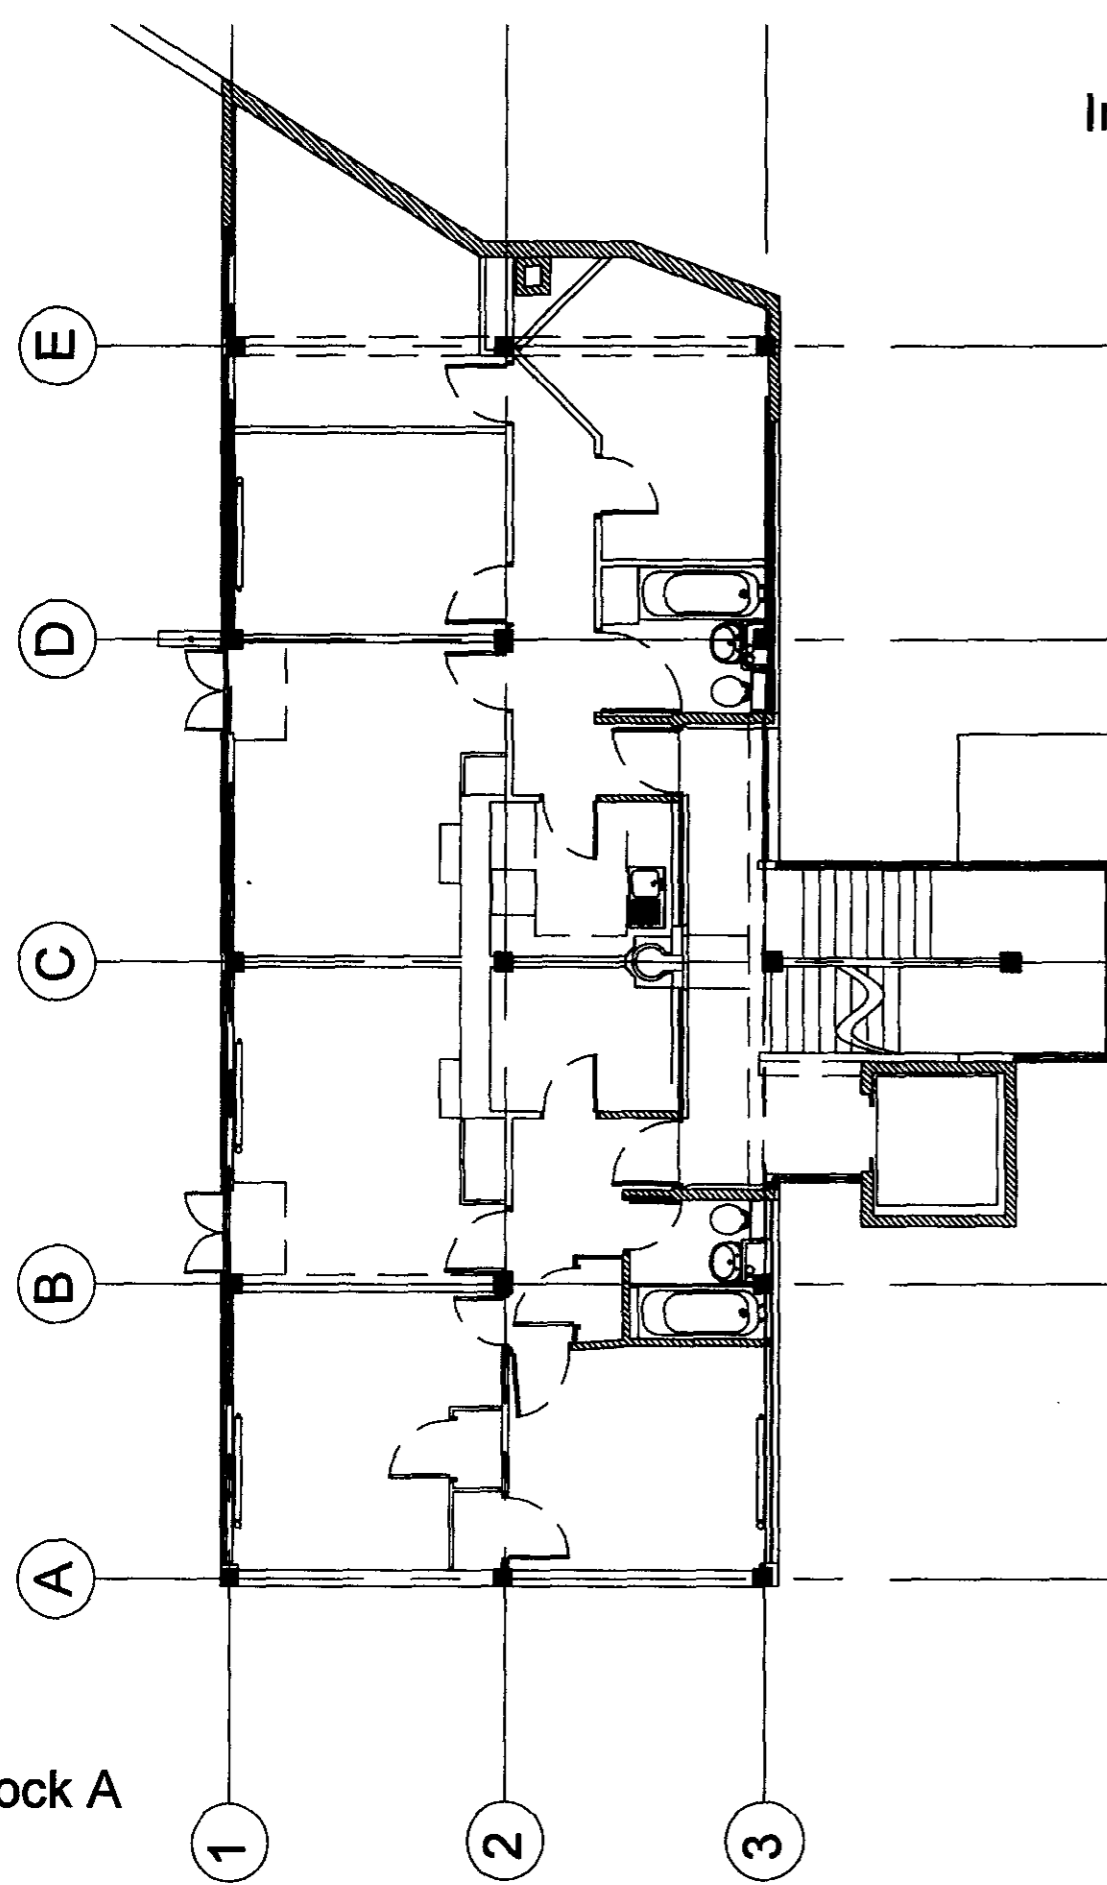

GENERAL
Do not scale drawings. Report any dimensional discrepancies.

©This drawing is the property of Philip Bailey Architects and must not be copied or reproduced in full or in part without express written permission

Block B

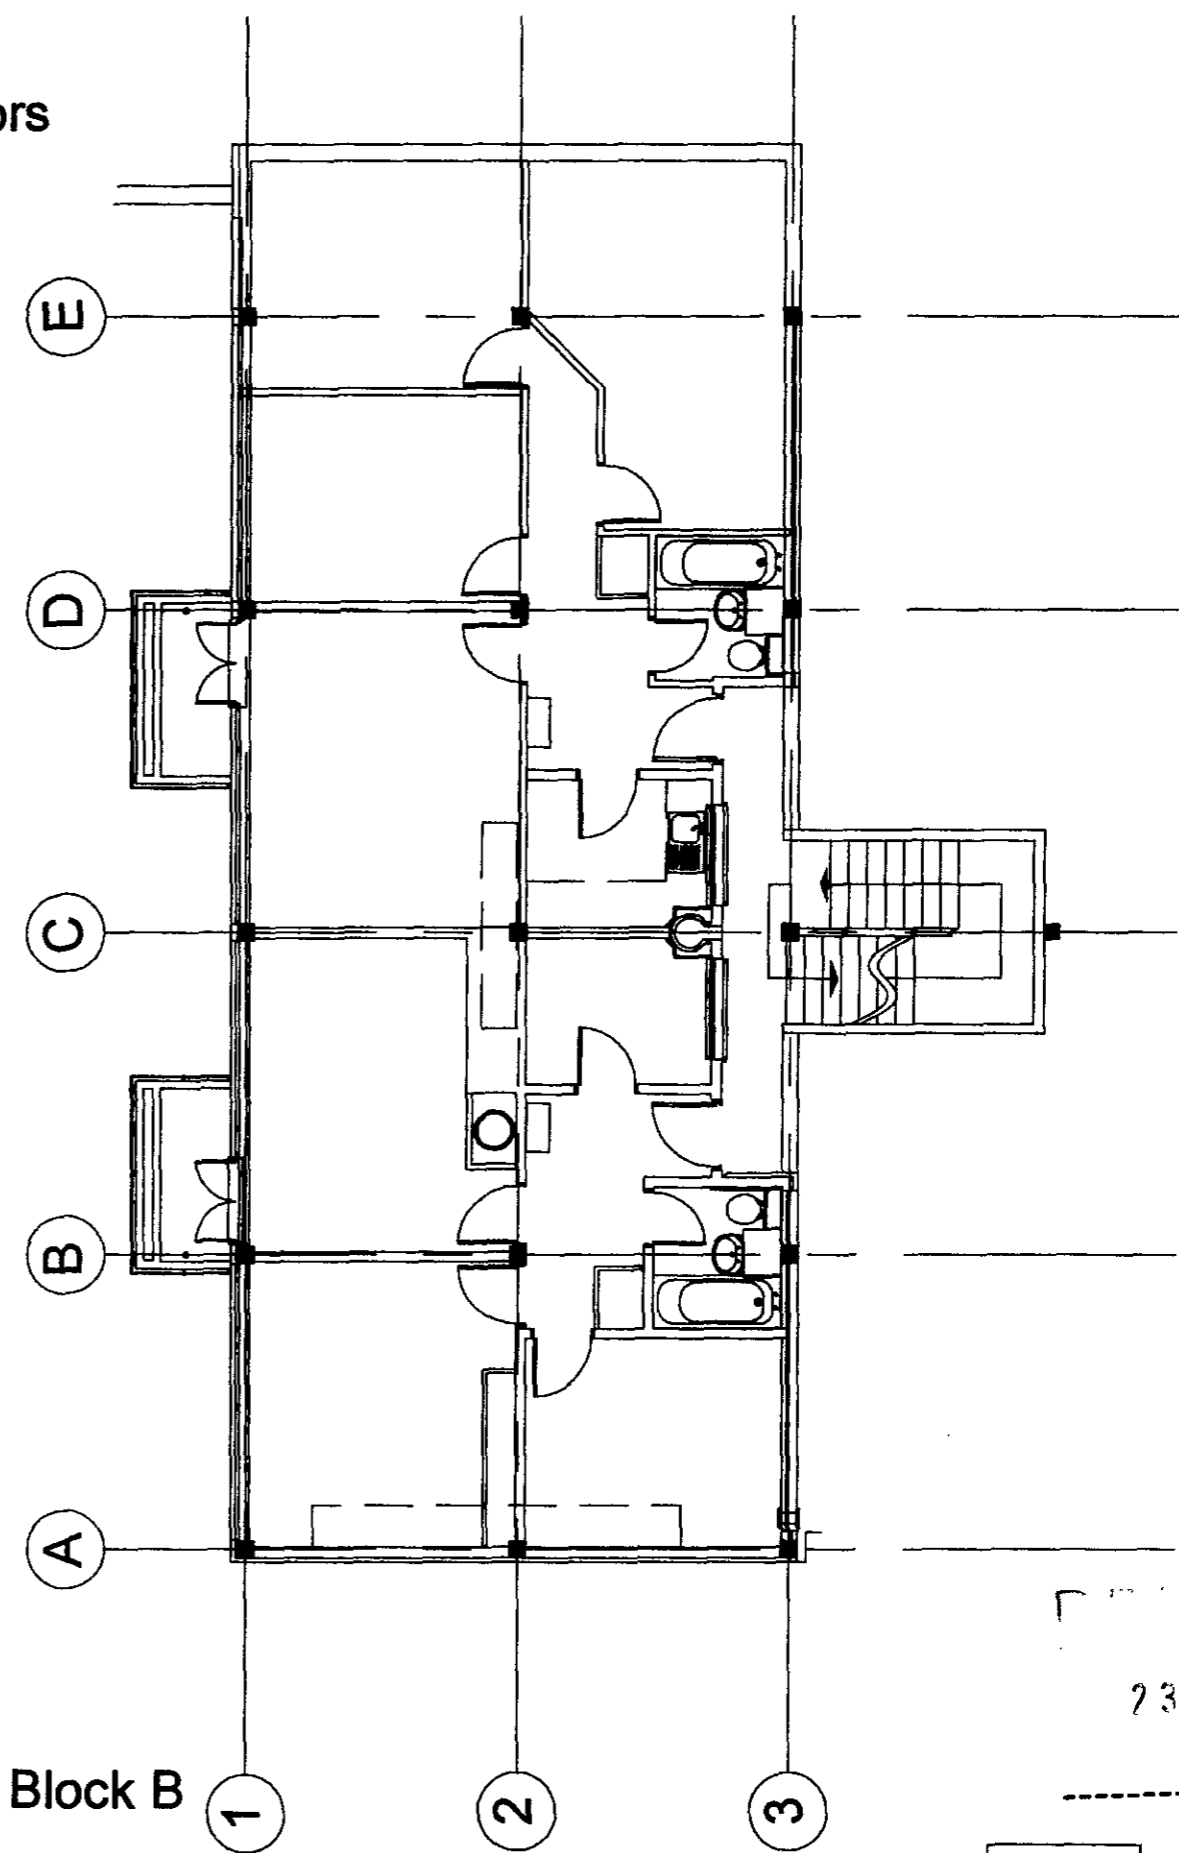

23 Oct 2005


philip bailey
architects

11 Beaumont Gate
Shenley Hill
Radlett
Herts WD7 7AR
Tel: 01923 289960
Fax: 01923 289961


- Approval
- Preliminary
- Information
- Tender
- Construction
- As Built

Project Kent House
Project Ref. 284
Drawing Upper Floor Plans

Client St Pancras & Humanist HA
Scale 1:100
Date Feb 02
Drawing No. Ex02
Revision

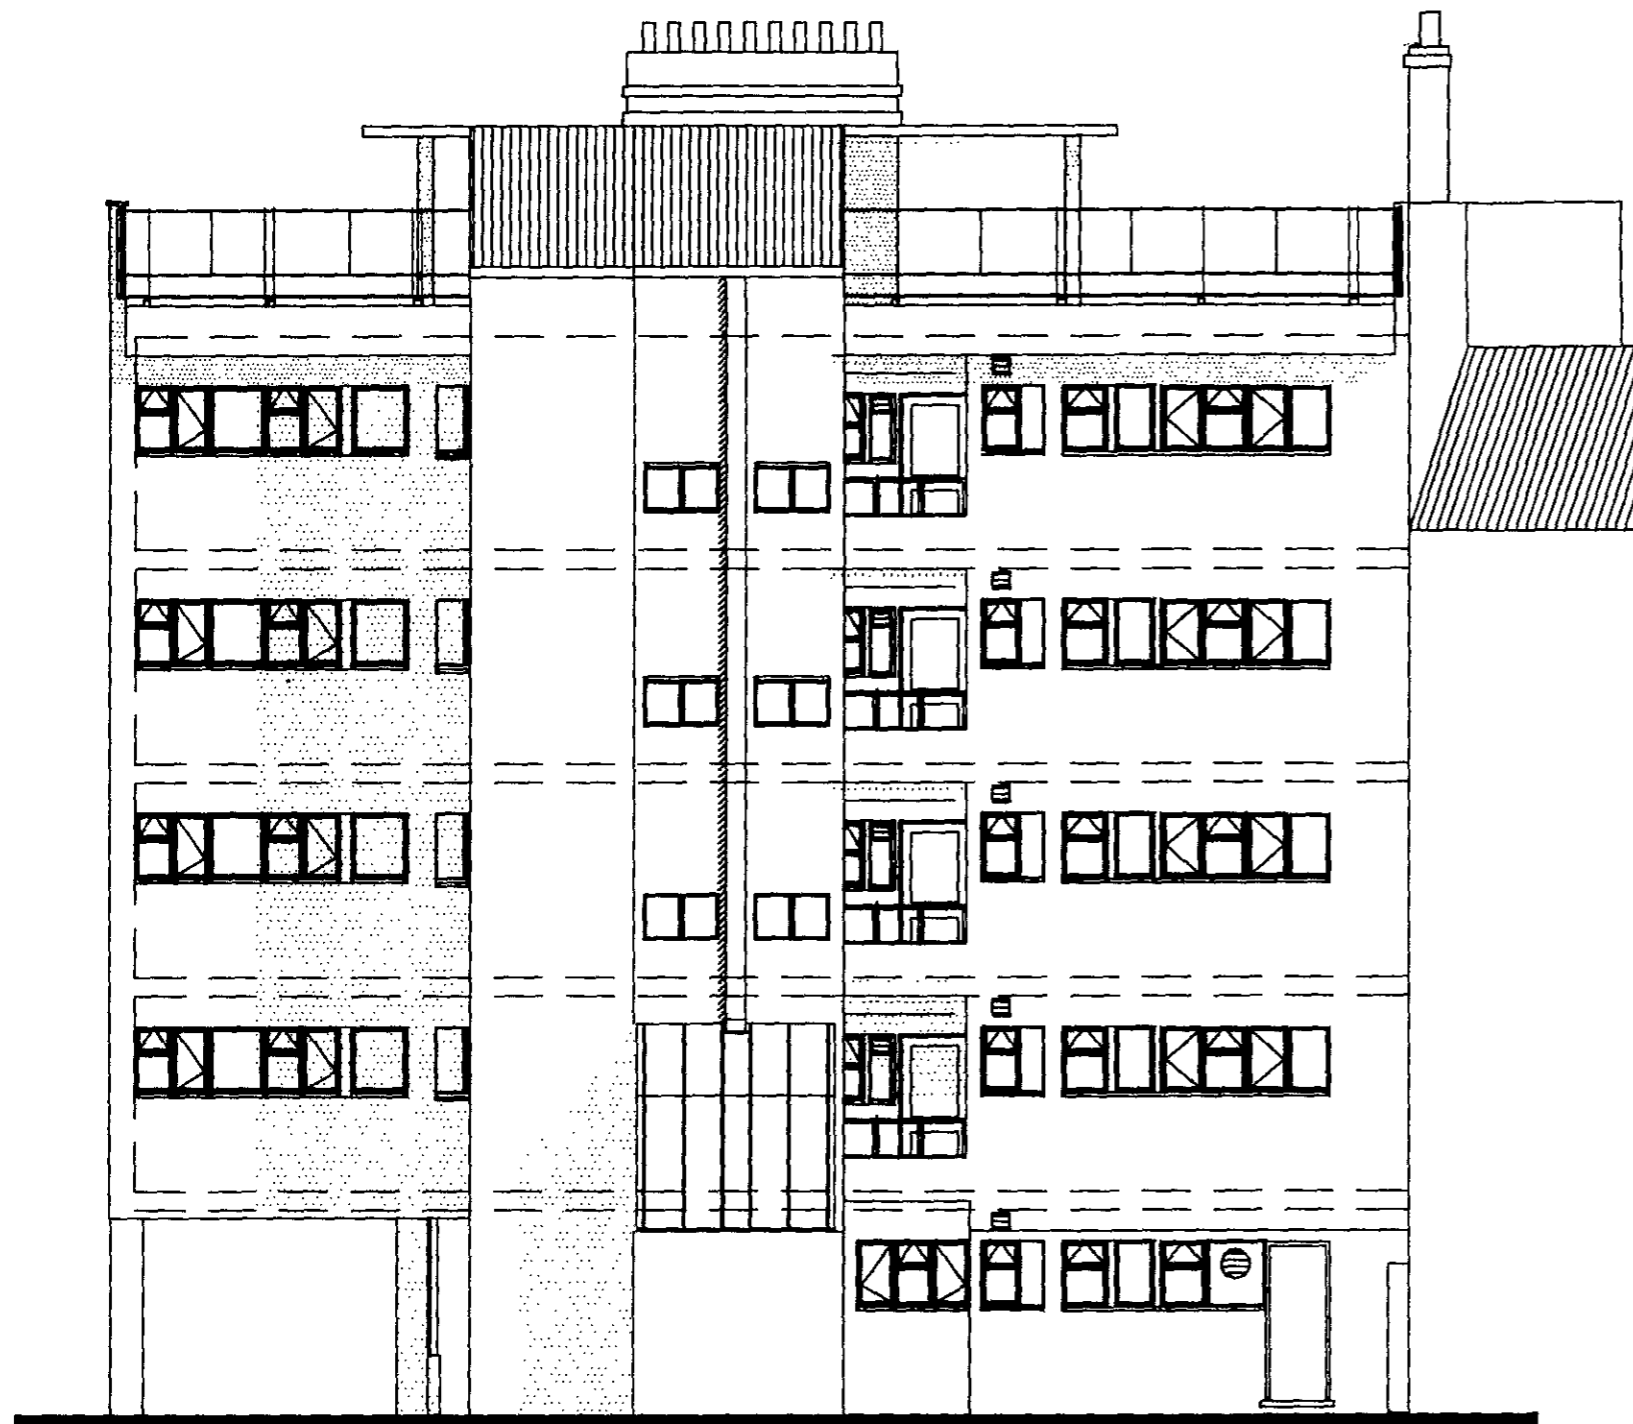


West Elevation

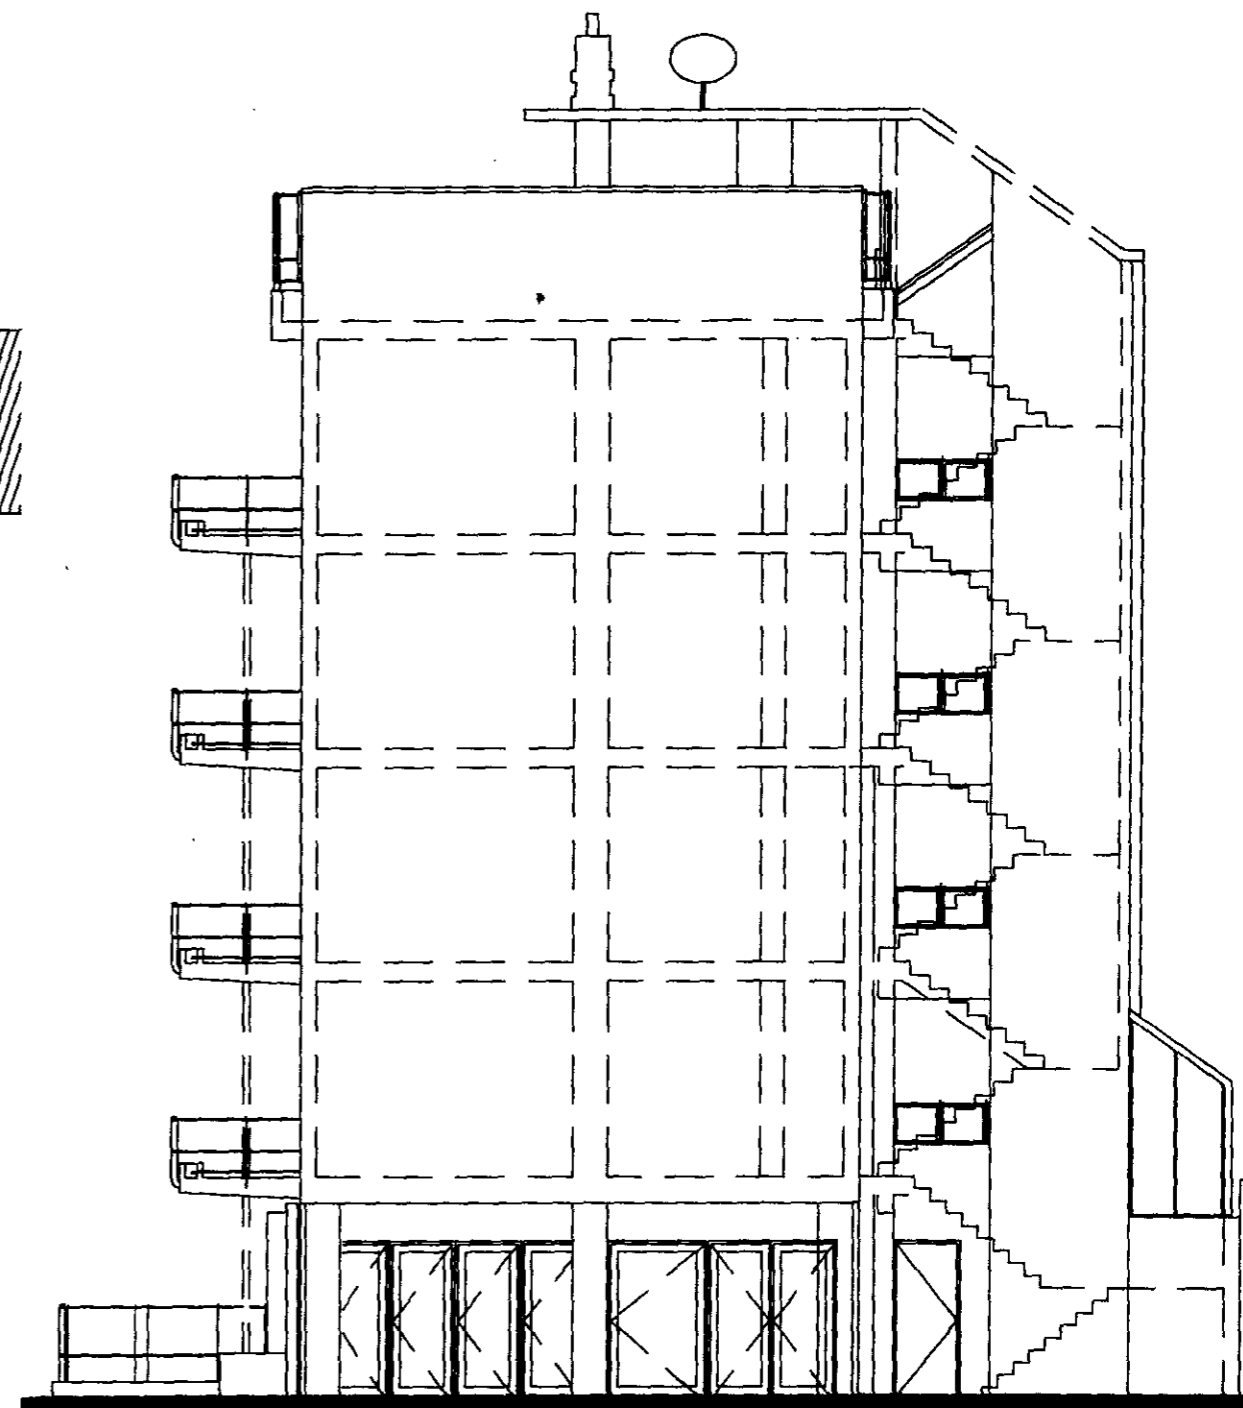

North Elevation

BLOCK A

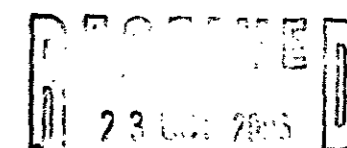

philip bailey
architects

GENERAL
Do not scale drawings. Report any dimensional discrepancies.

- Approval
- Preliminary
- Information
- Tender
- Construction
- As Built


Project Kent House
Project Ref. 284
Drawing Elevations - Block A

Client St Pancras & Humanist HA
Scale 1:100
Date Feb 04

Drawing No. Ex05
Revision A


11 Beaumont Gate
Shenley Hill
Radlett
Herts WD7 7AR
Tel: 01923 289960
Fax: 01923 289961

©This drawing is the property of Philip Bailey Architects and must not be copied or reproduced in full or in part without express written permission

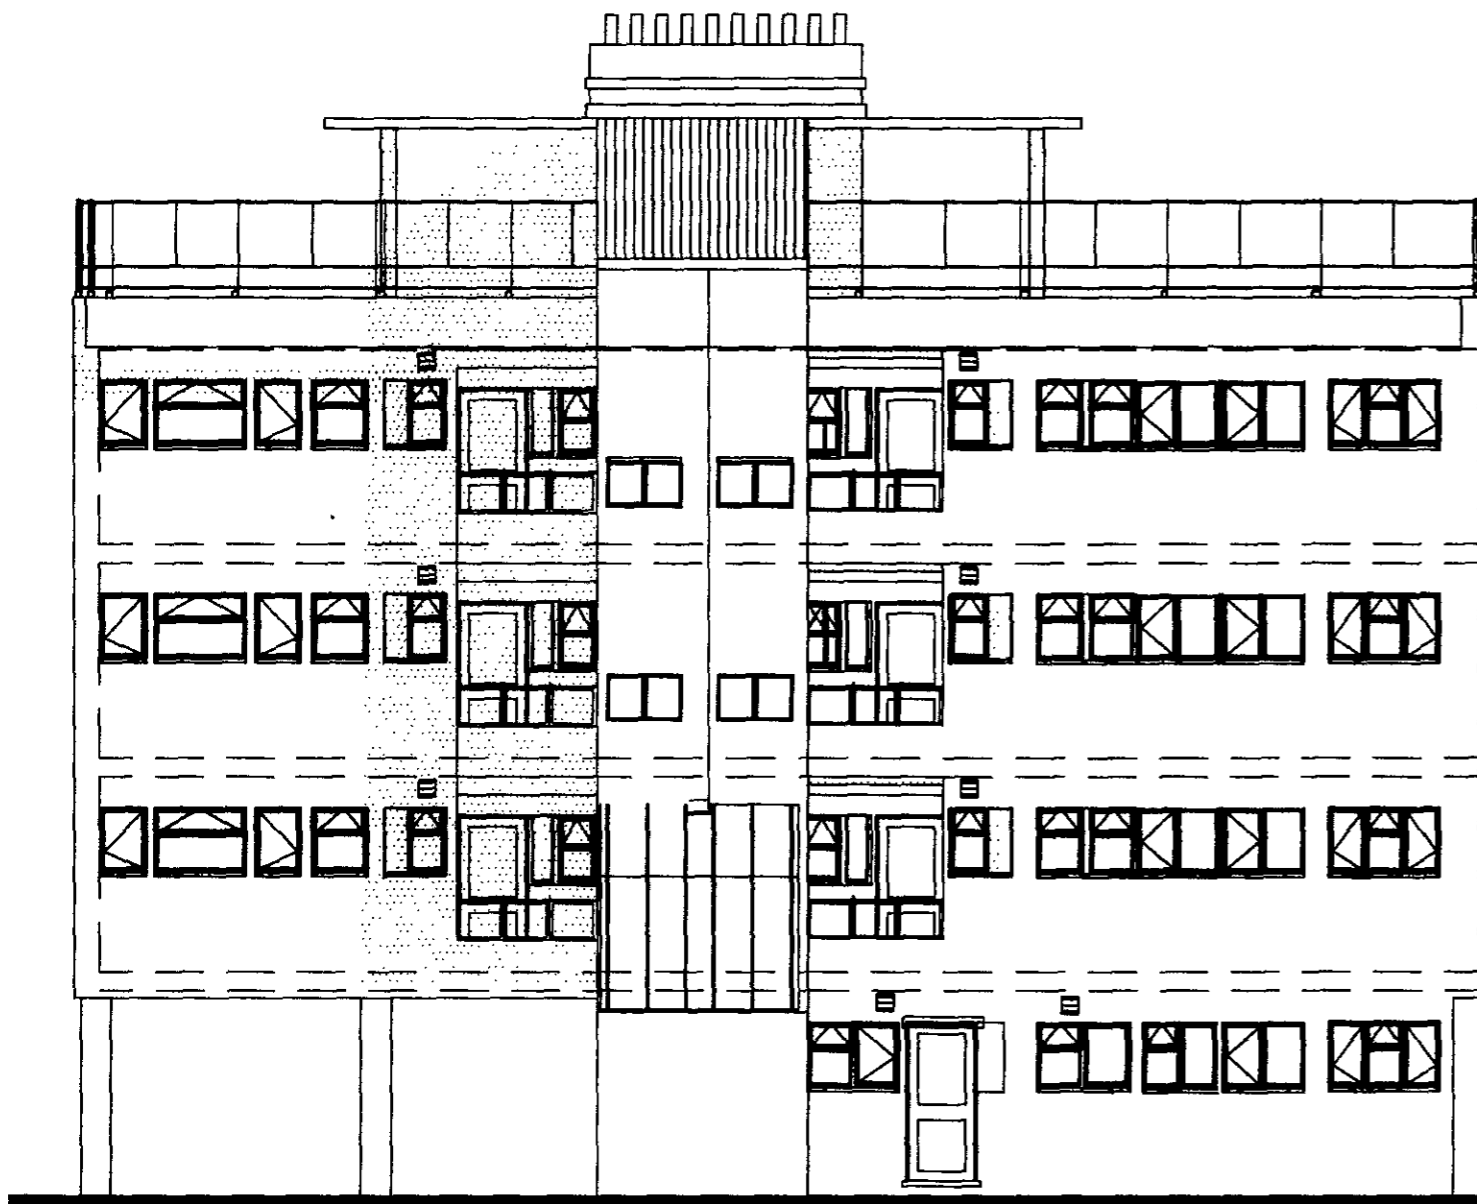


West Elevation

BLOCK B

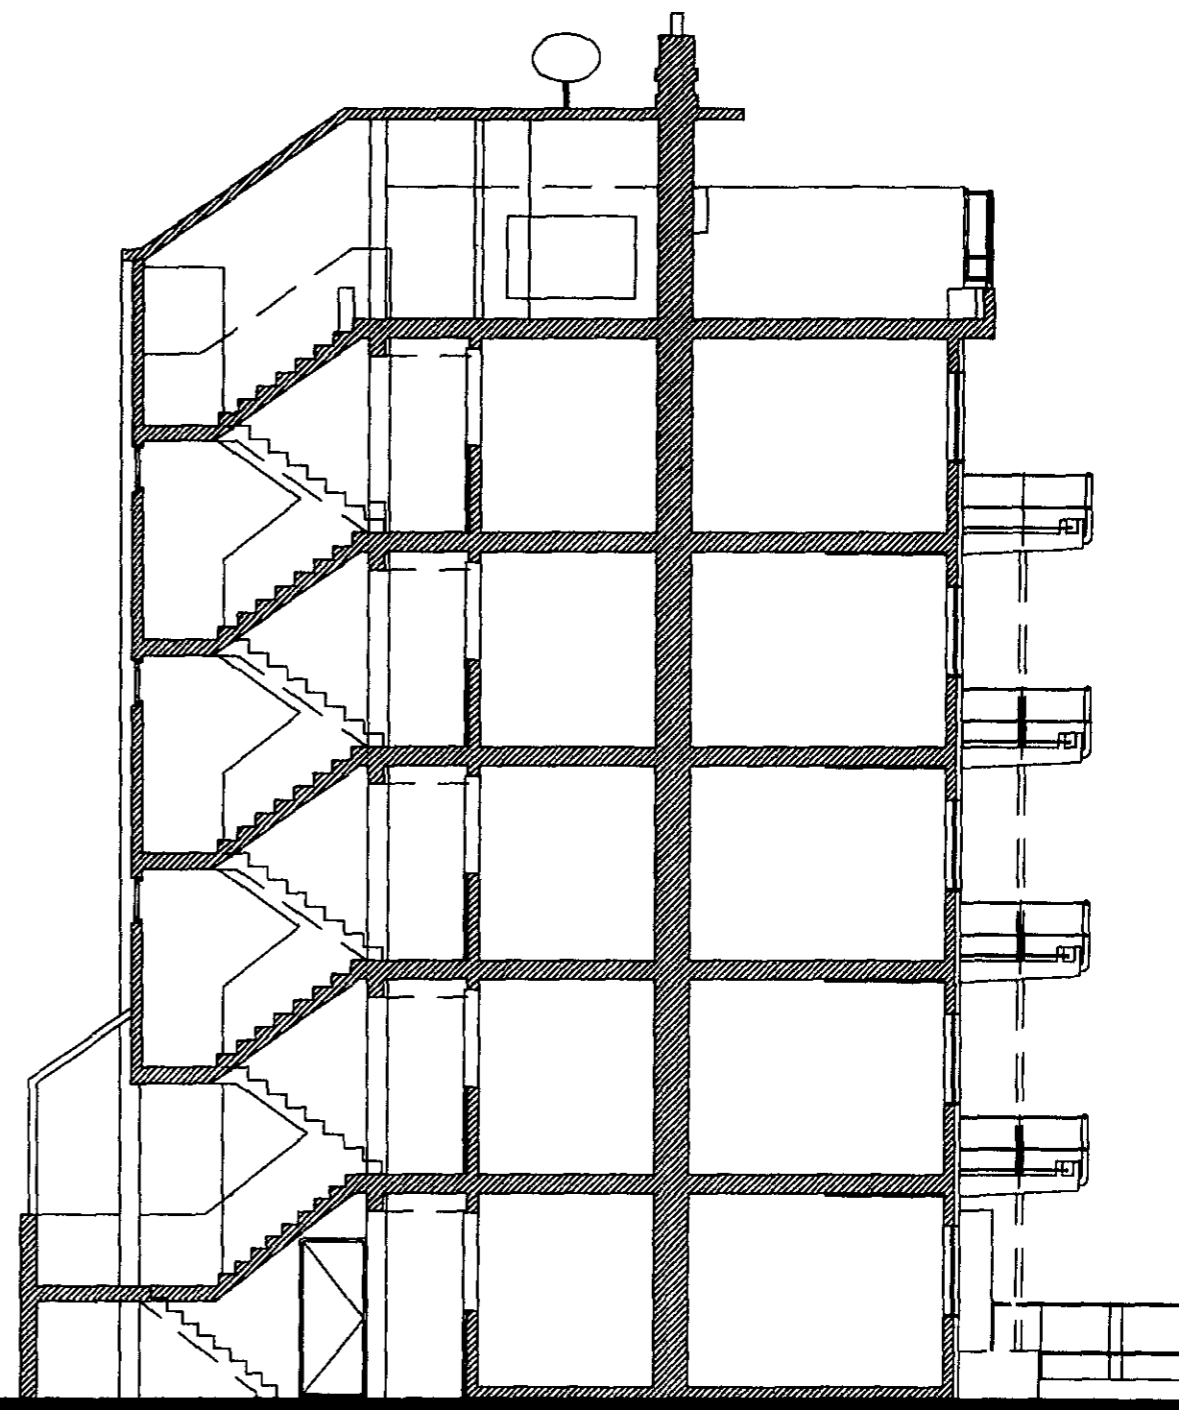

Section through

Block A

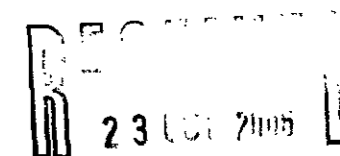

philip bailey
architects

11 Beaumont Gate
Shenley Hill
Radlett
Herts WD7 7AR
Tel: 01923 289960
Fax: 01923 289961

GENERAL
Do not scale drawings. Report any dimensional discrepancies.


©This drawing is the property of Philip Bailey Architects and must not be copied or reproduced in full or in part without express written permission

- Approval
- Preliminary
- Information
- Tender
- Construction
- As Built


Project Kent House
Project Ref. 284
Drawing Elevations - Block B

Client St Pancras & Humanist HA
Scale 1:100
Date Jan 04


Drawing No. Ex07
Revision A

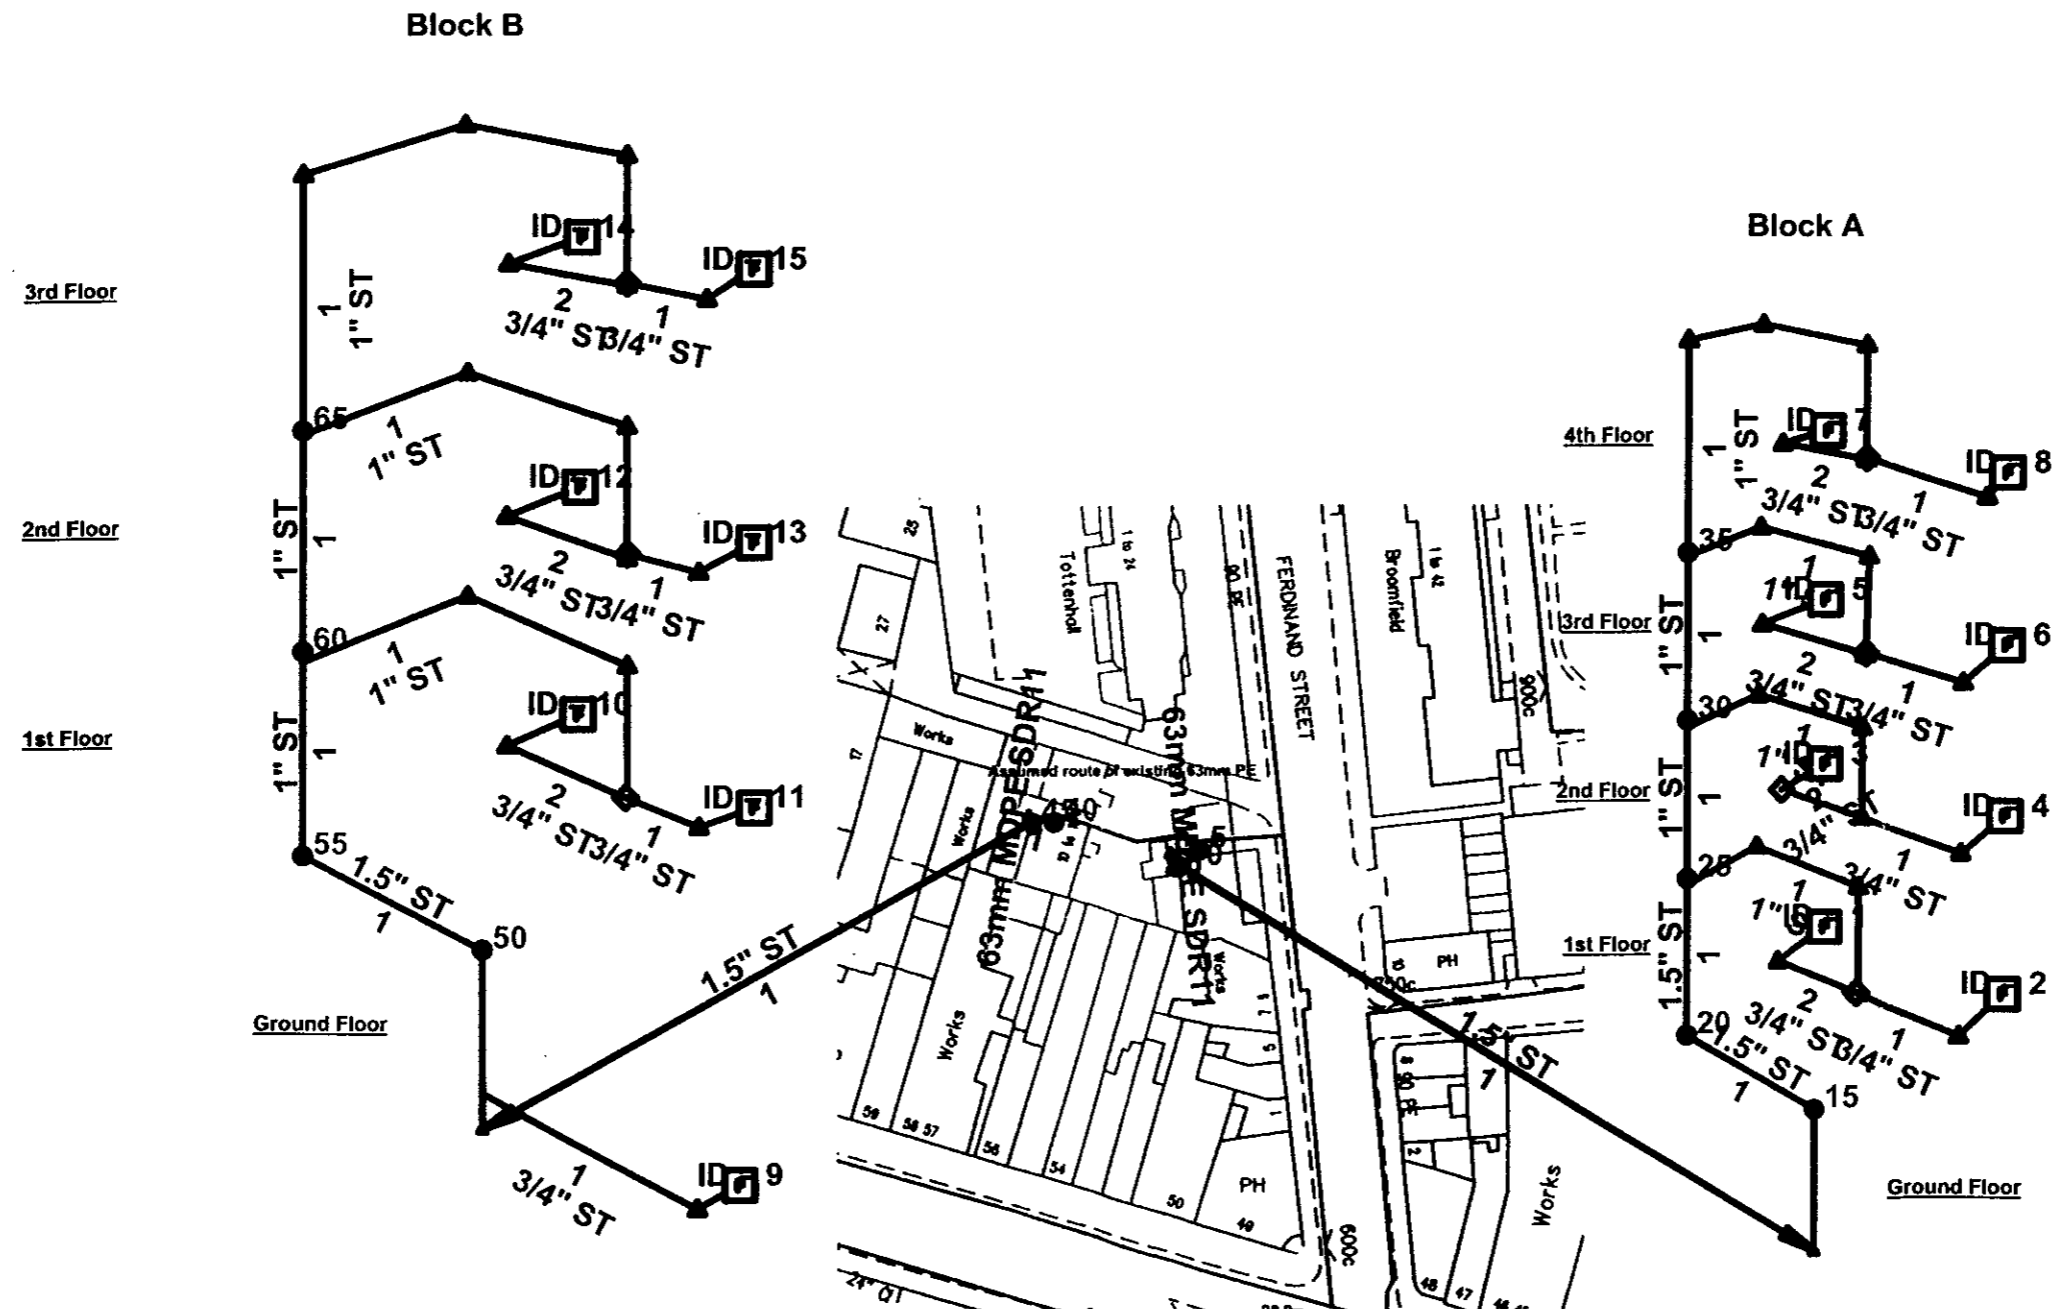

RECEIVED
 23 OCT 2006

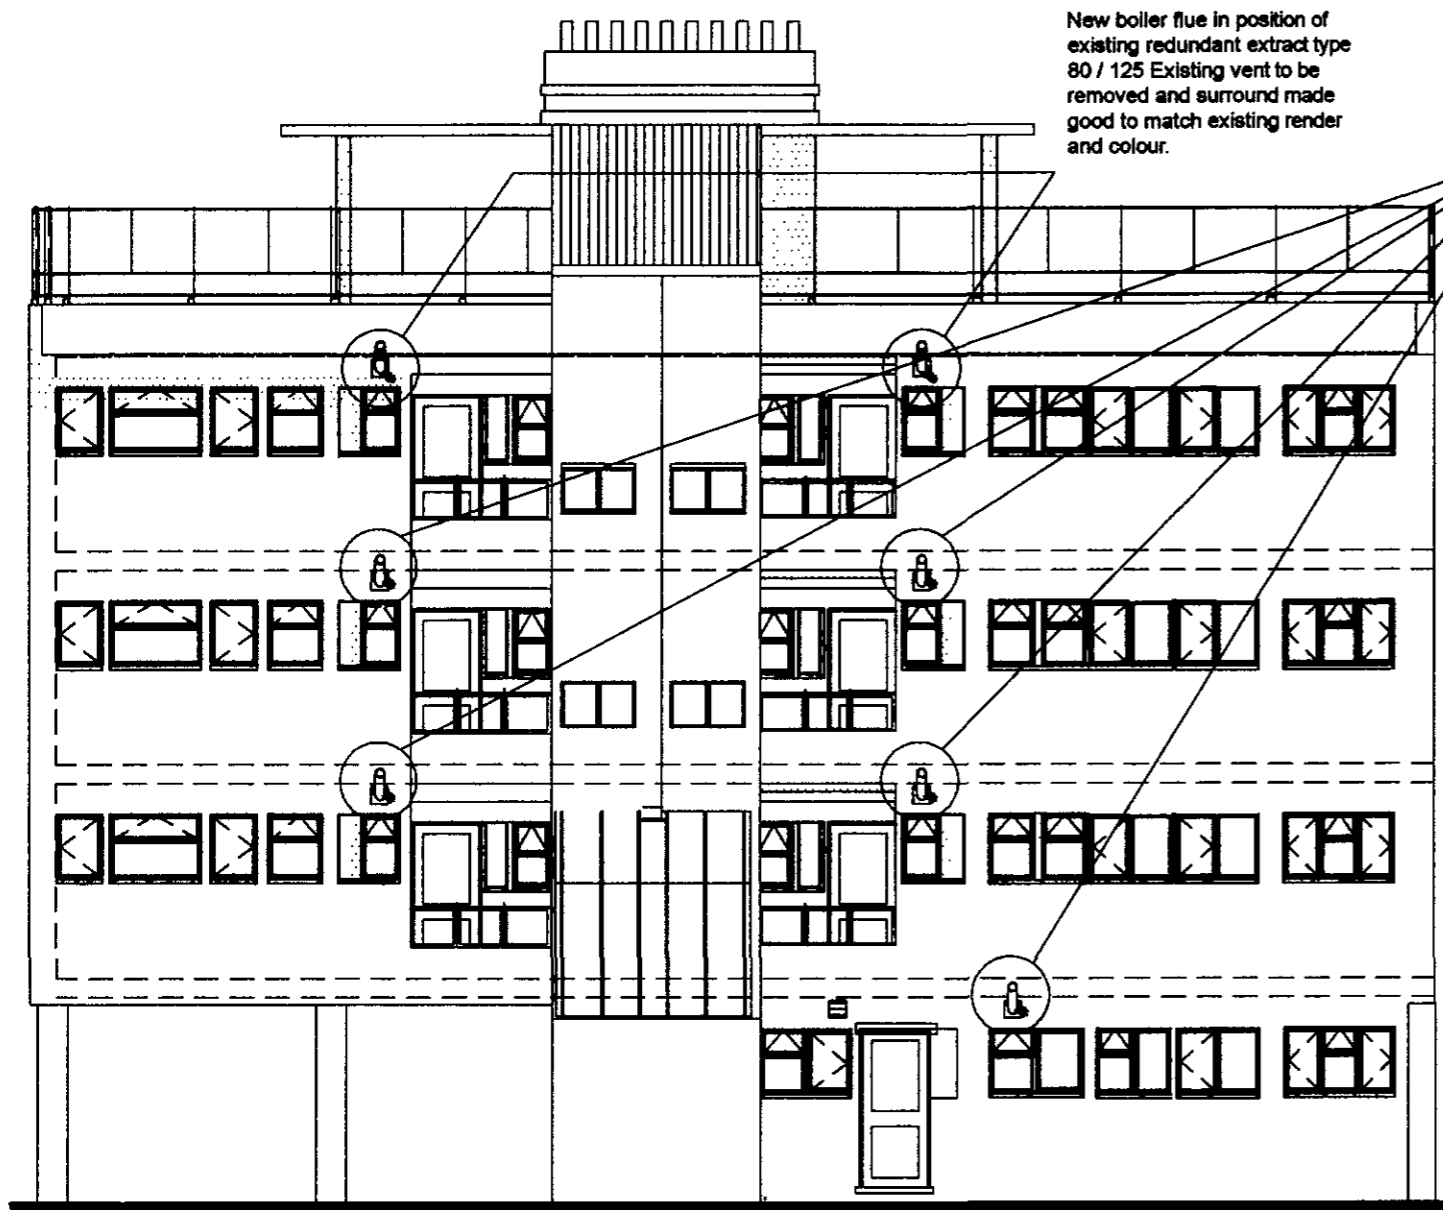

West Elevation Block A (rear block)

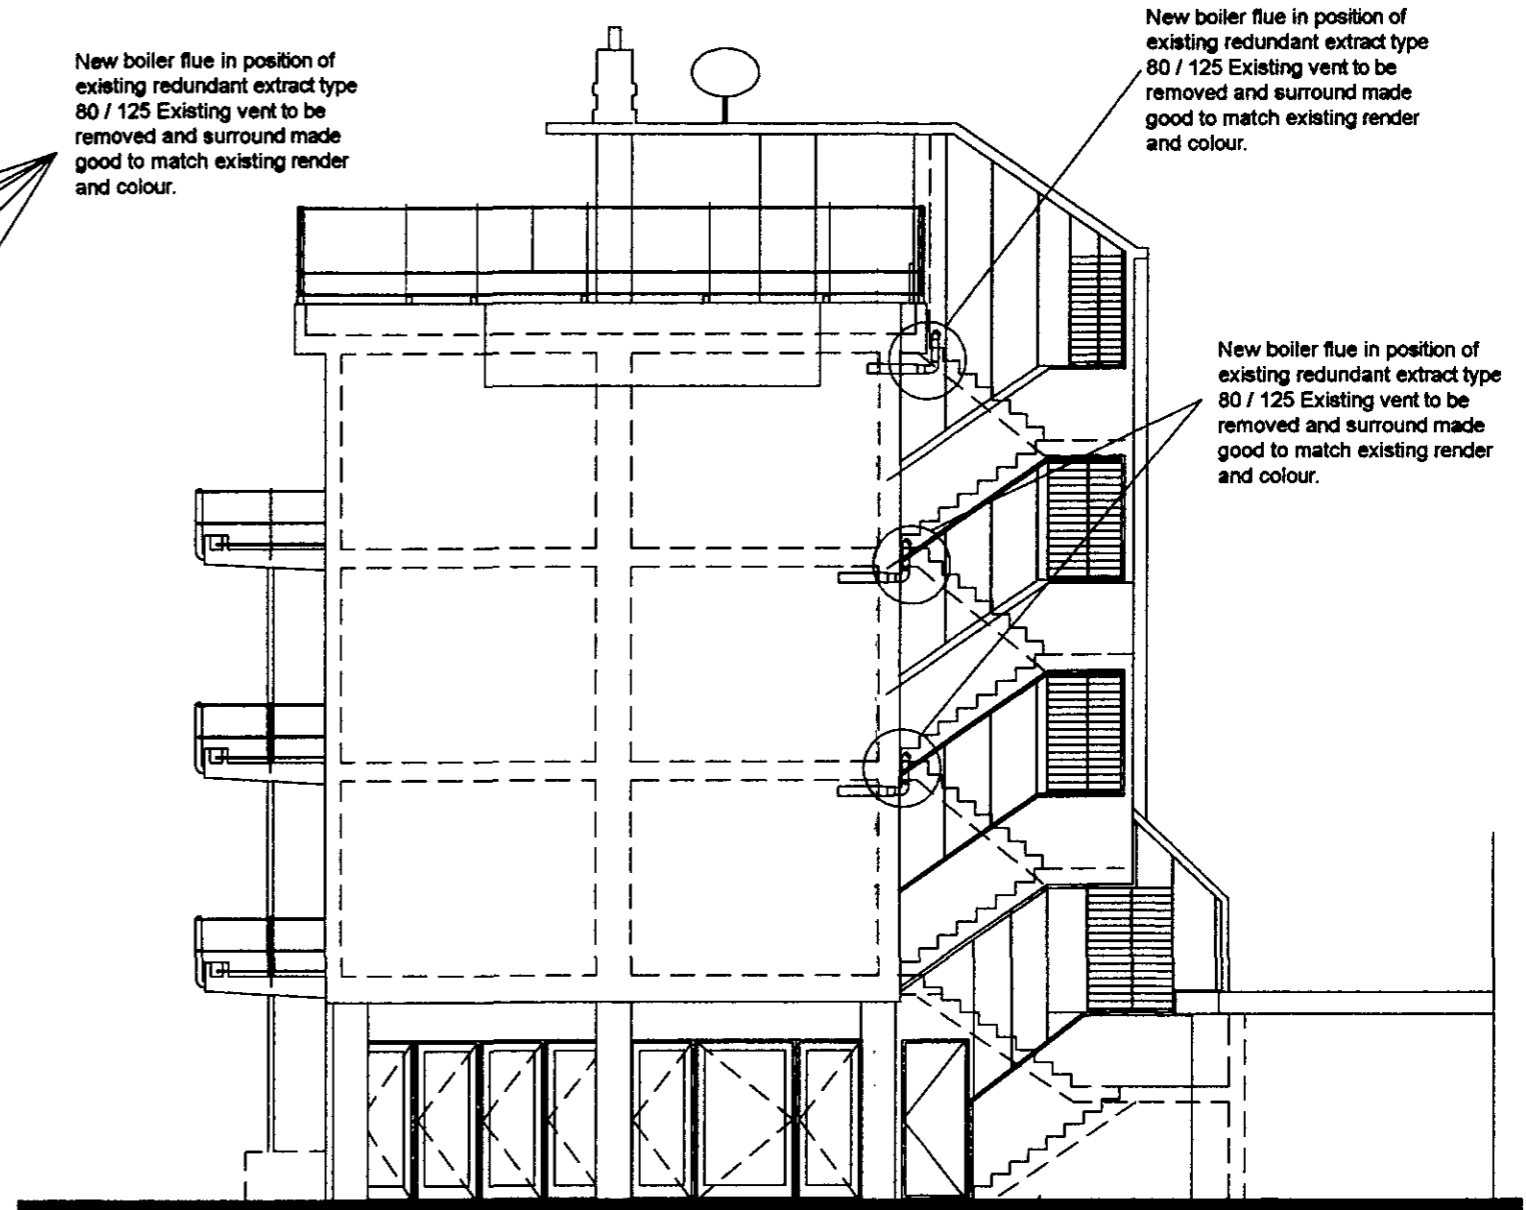

North Elevation

GENERAL

Do not scale drawings. Report any dimensional discrepancies.

©This drawing is the property of Philip Bailey Architects and must not be copied or reproduced in full or in part without express written permission

- Approval
- Preliminary
- Information
- Tender
- Construction
- As Built

Project Kent House

Project Ref. 284

Drawing Rear elevation proposed boiler flues Date Sept 06

Client St Pancras & Humanist HA

Scale 1:100

Date Sept 06

philip bailey
architects

11 Beaumont Gate

Shenley Hill

Radlett



Herts WD7 7AR

Tel: 01923 289860

Fax: 01923 289861

Drawing No. 16

Revision

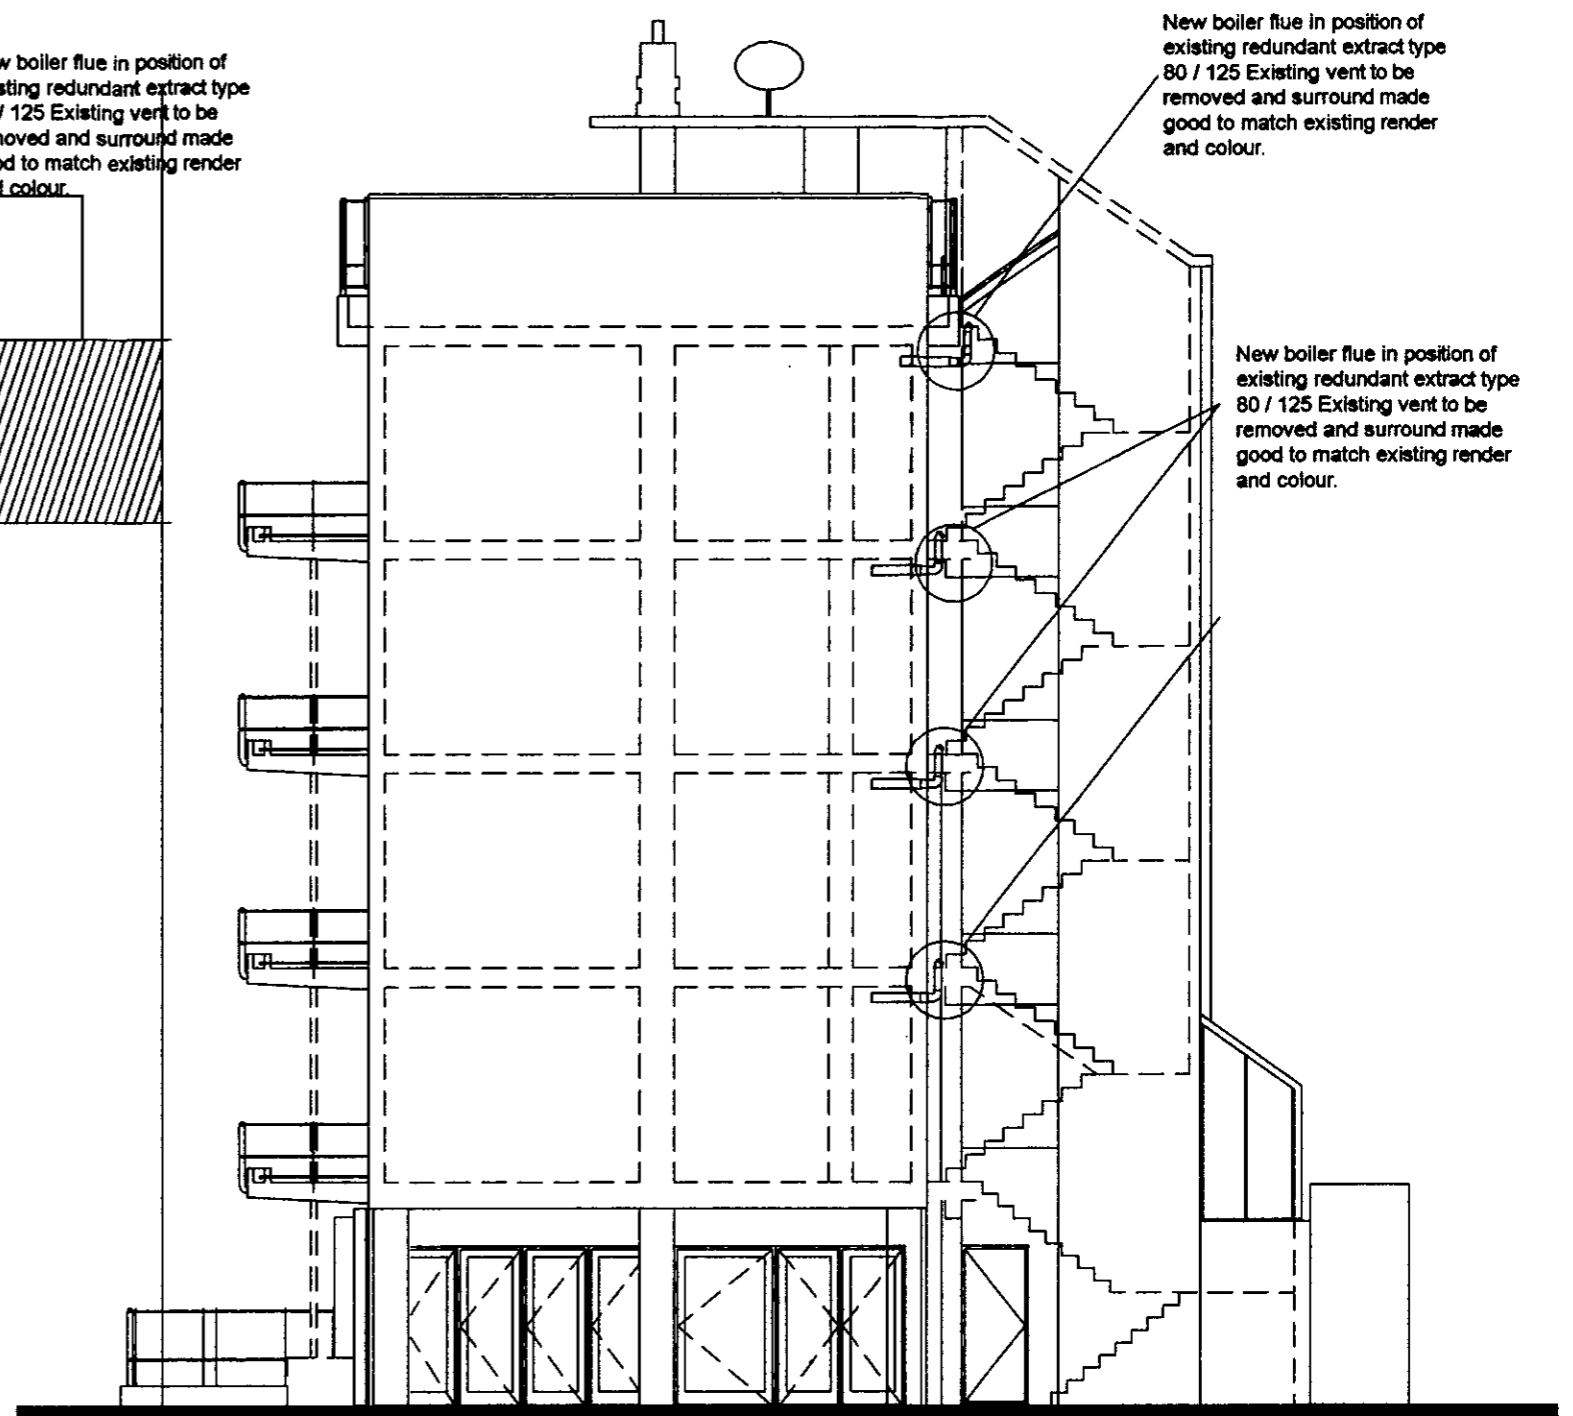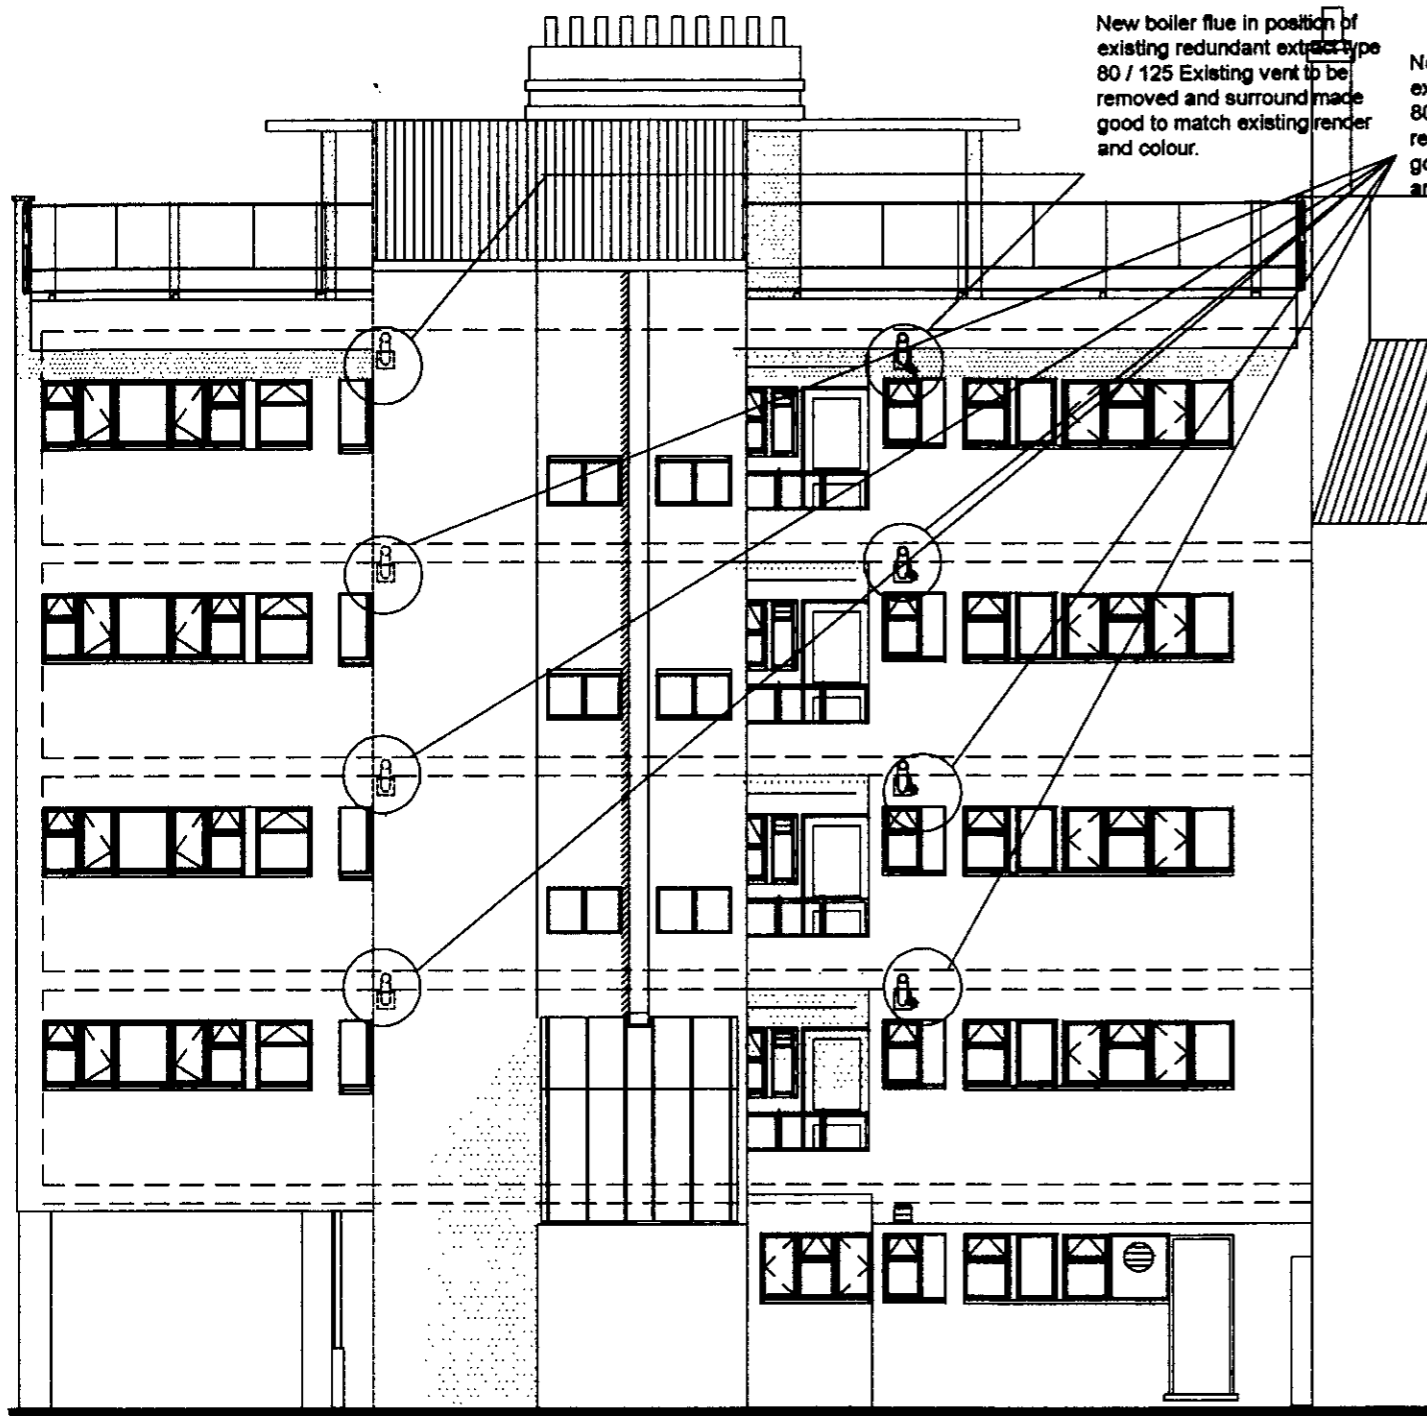

West Elevation Block B (front block)

North Elevation Block B (Front block)

11/06/06
Architect: Philip Bailey Architects

GENERAL
Do not scale drawings. Report any dimensional discrepancies.

©This drawing is the property of Philip Bailey Architects and must not be copied or reproduced in full or in part without express written permission

● Approval

- Preliminary
- Information
- Tender
- Construction
- As Built

Project Kent House

Project Ref. 284

Drawing Rear elevation proposed boiler flues Date

Client St Pancras & Humanist HA

Scale 1:100

Date Sept 06

philip bailey
architects

11 Beaumont Gate
Shenley Hill
Radlett
Herts WD7 7AR
Tel: 01923 289960
Fax: 01923 289961

Drawing No. 17

Revision