


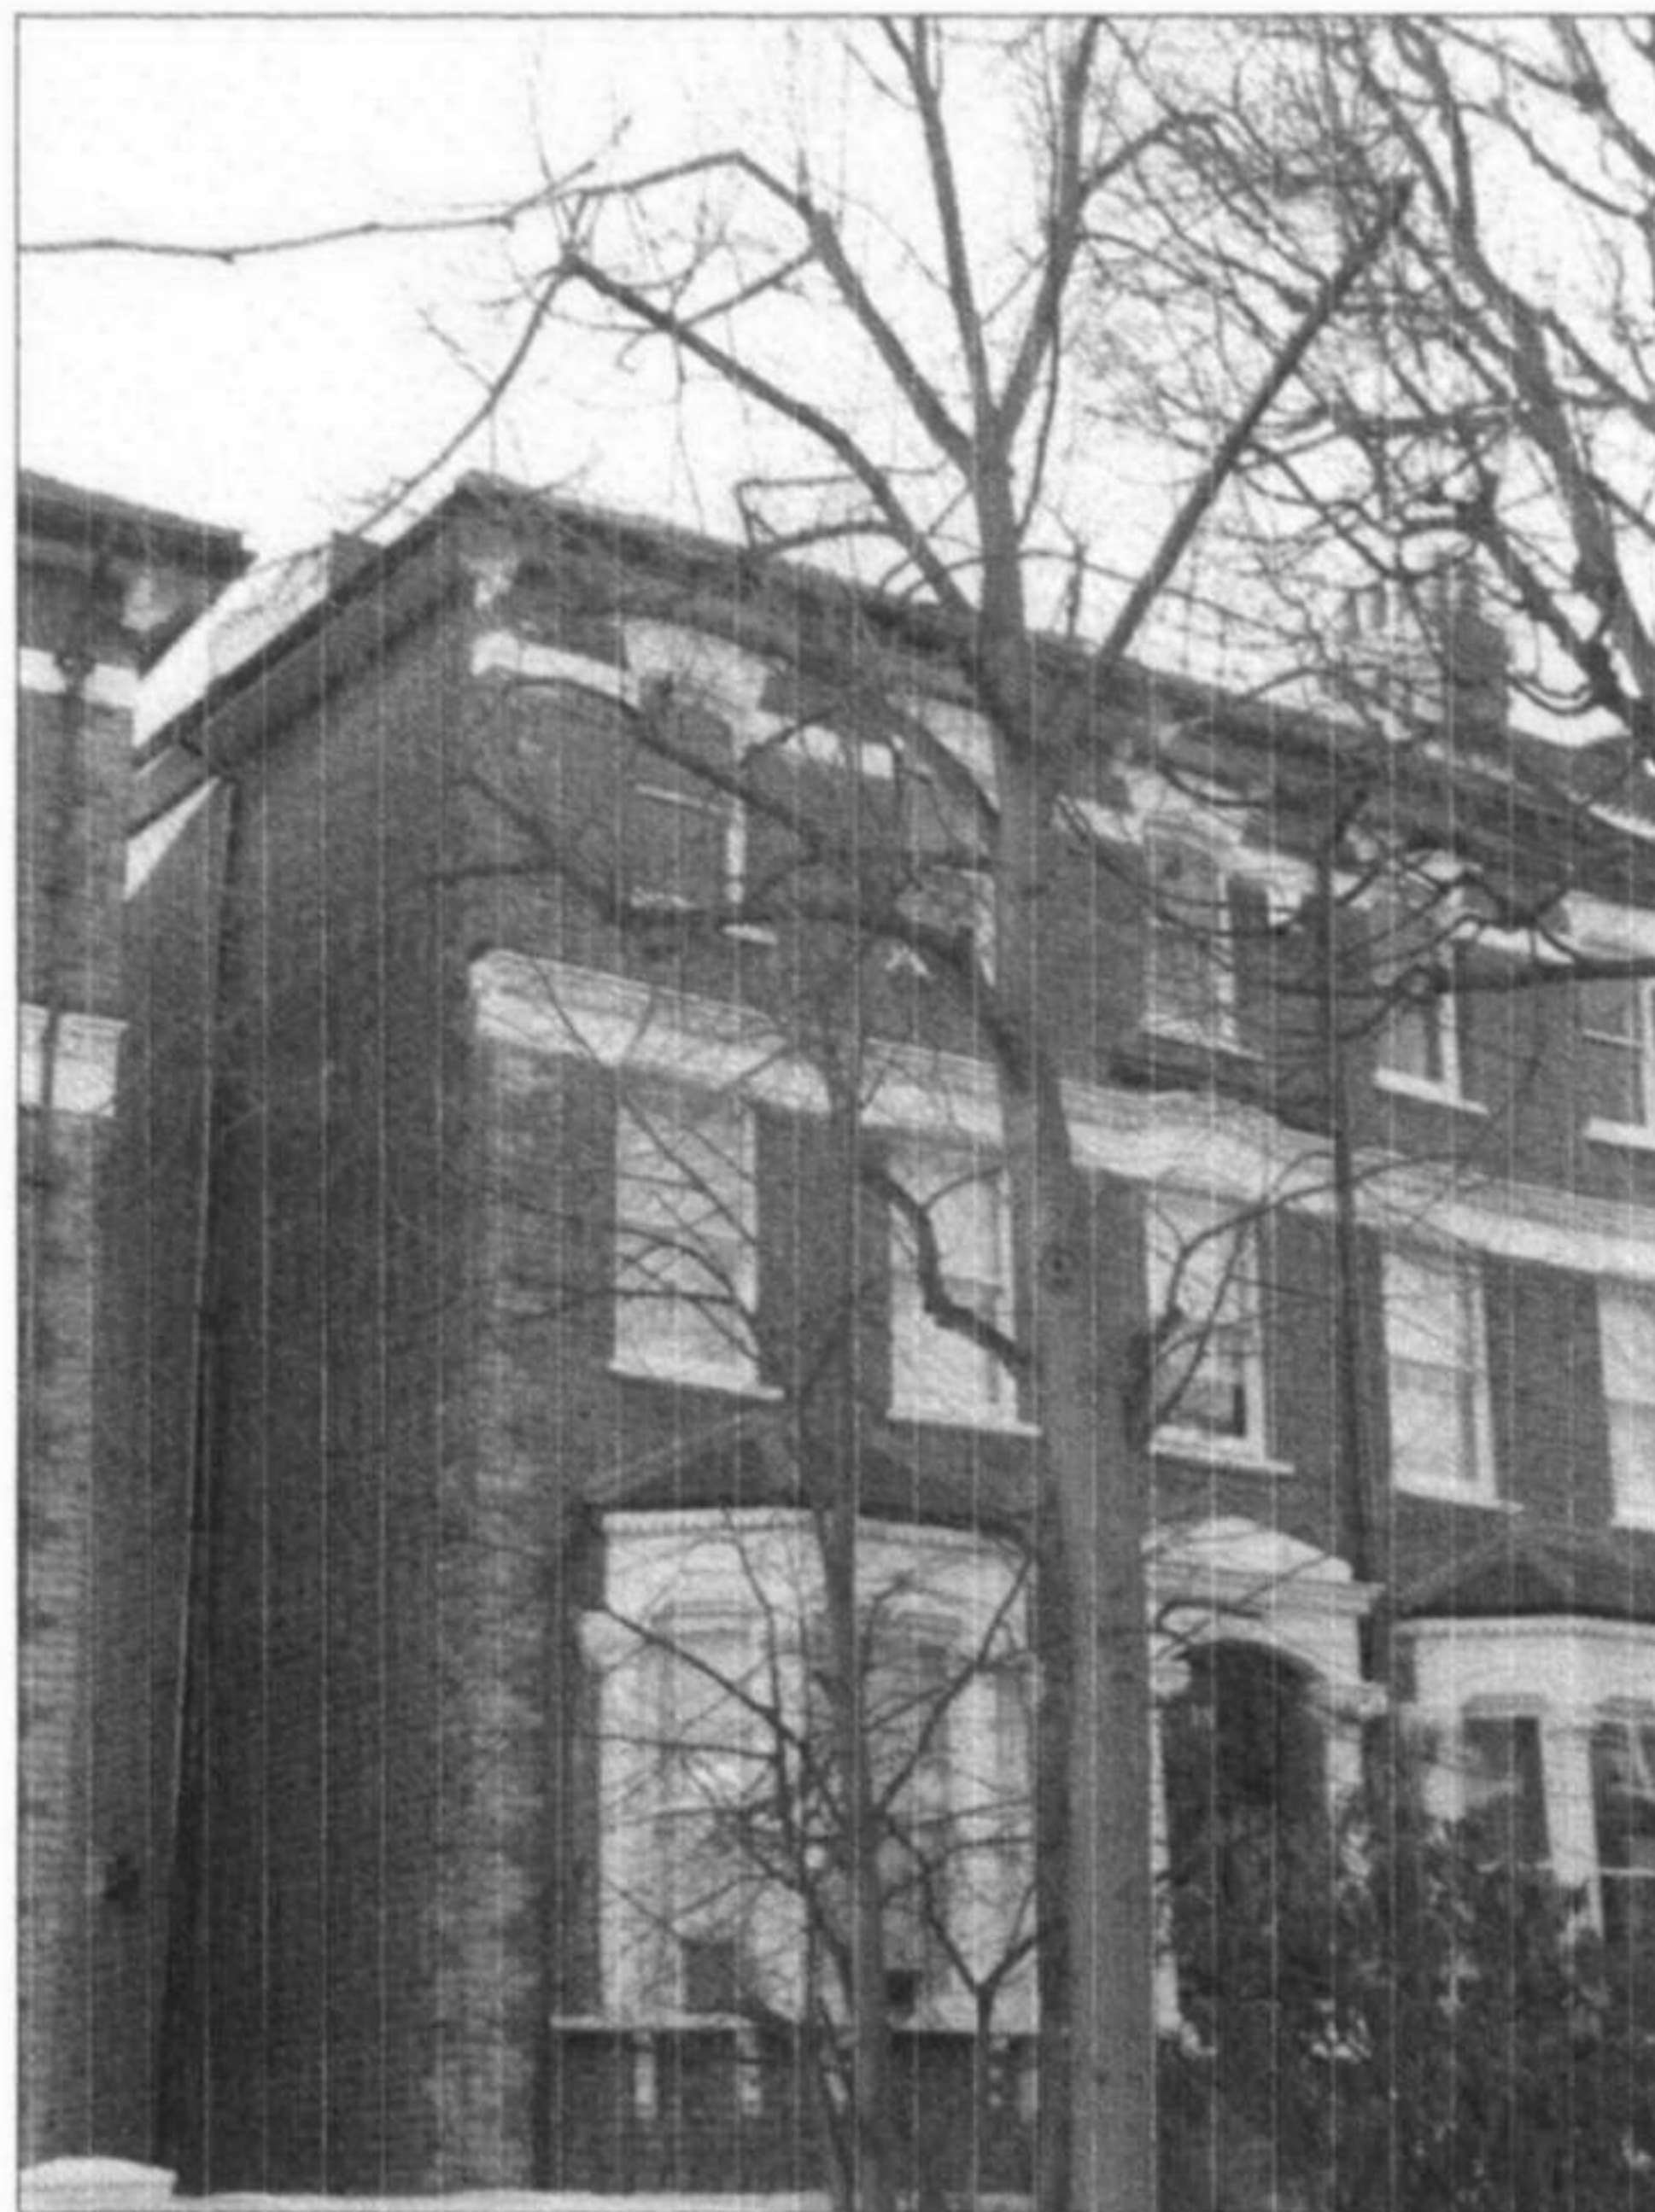


Existing Perspective




Existing



Existing 15 SHPG

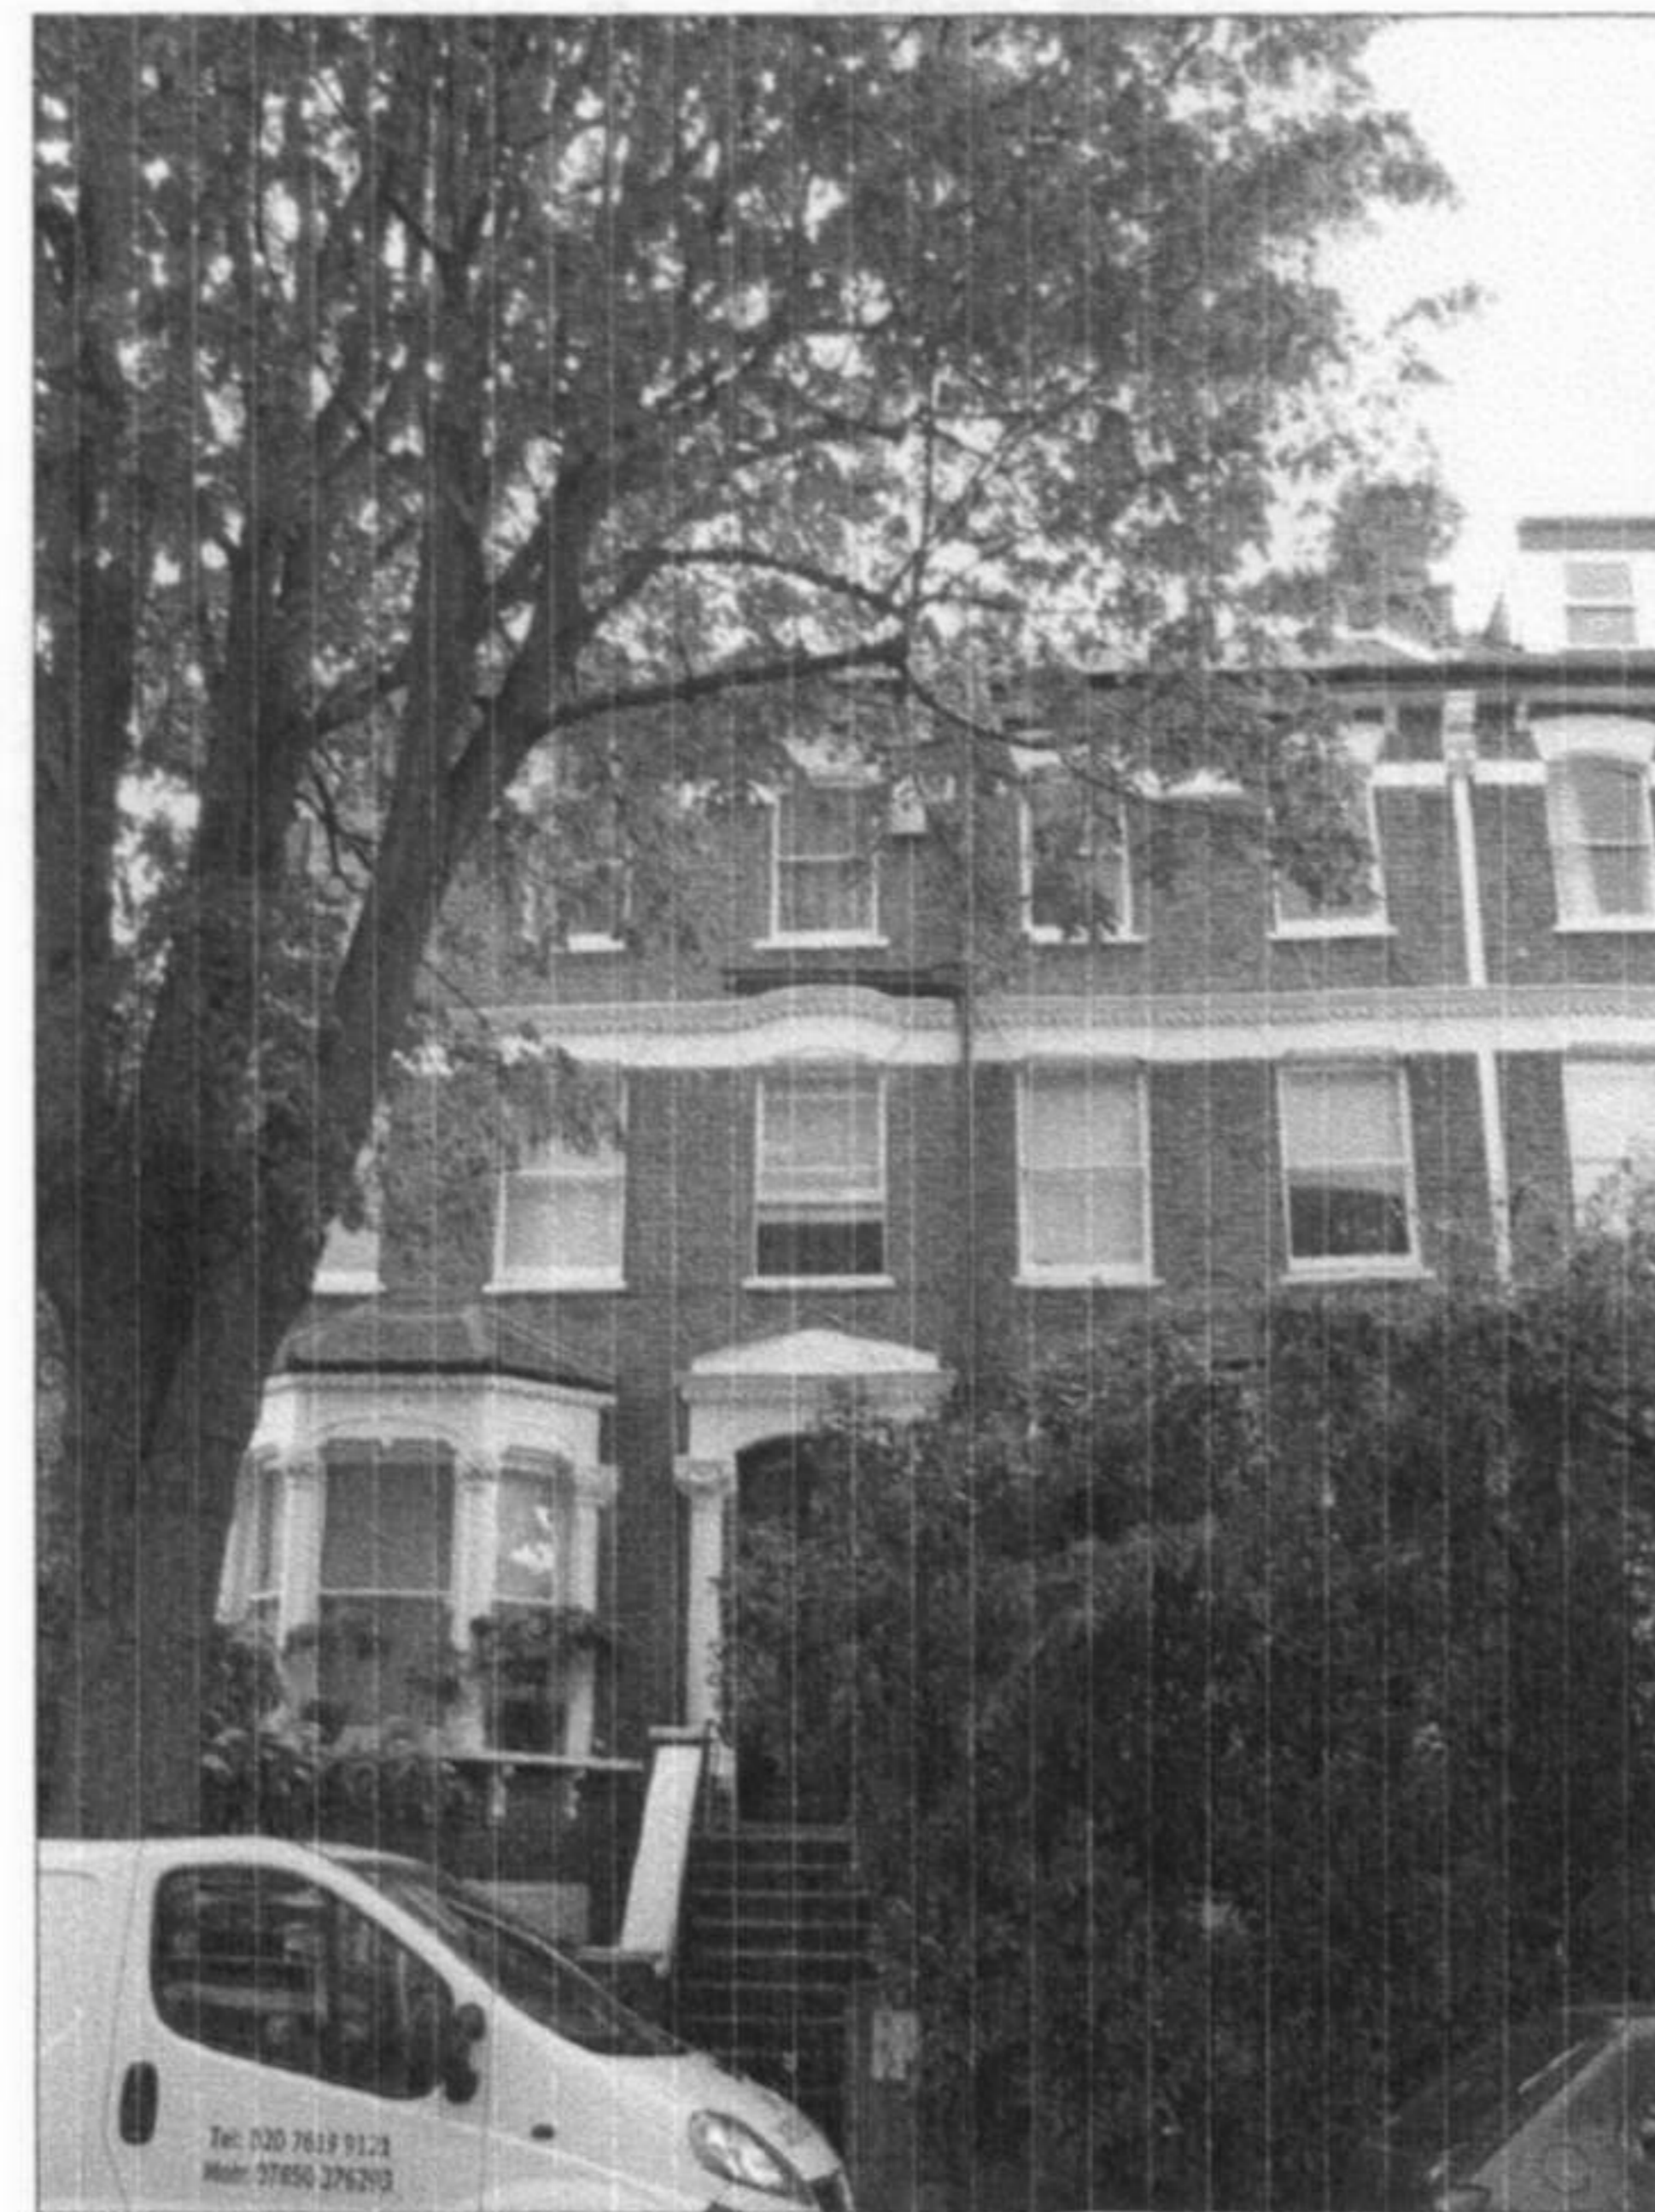

Existing

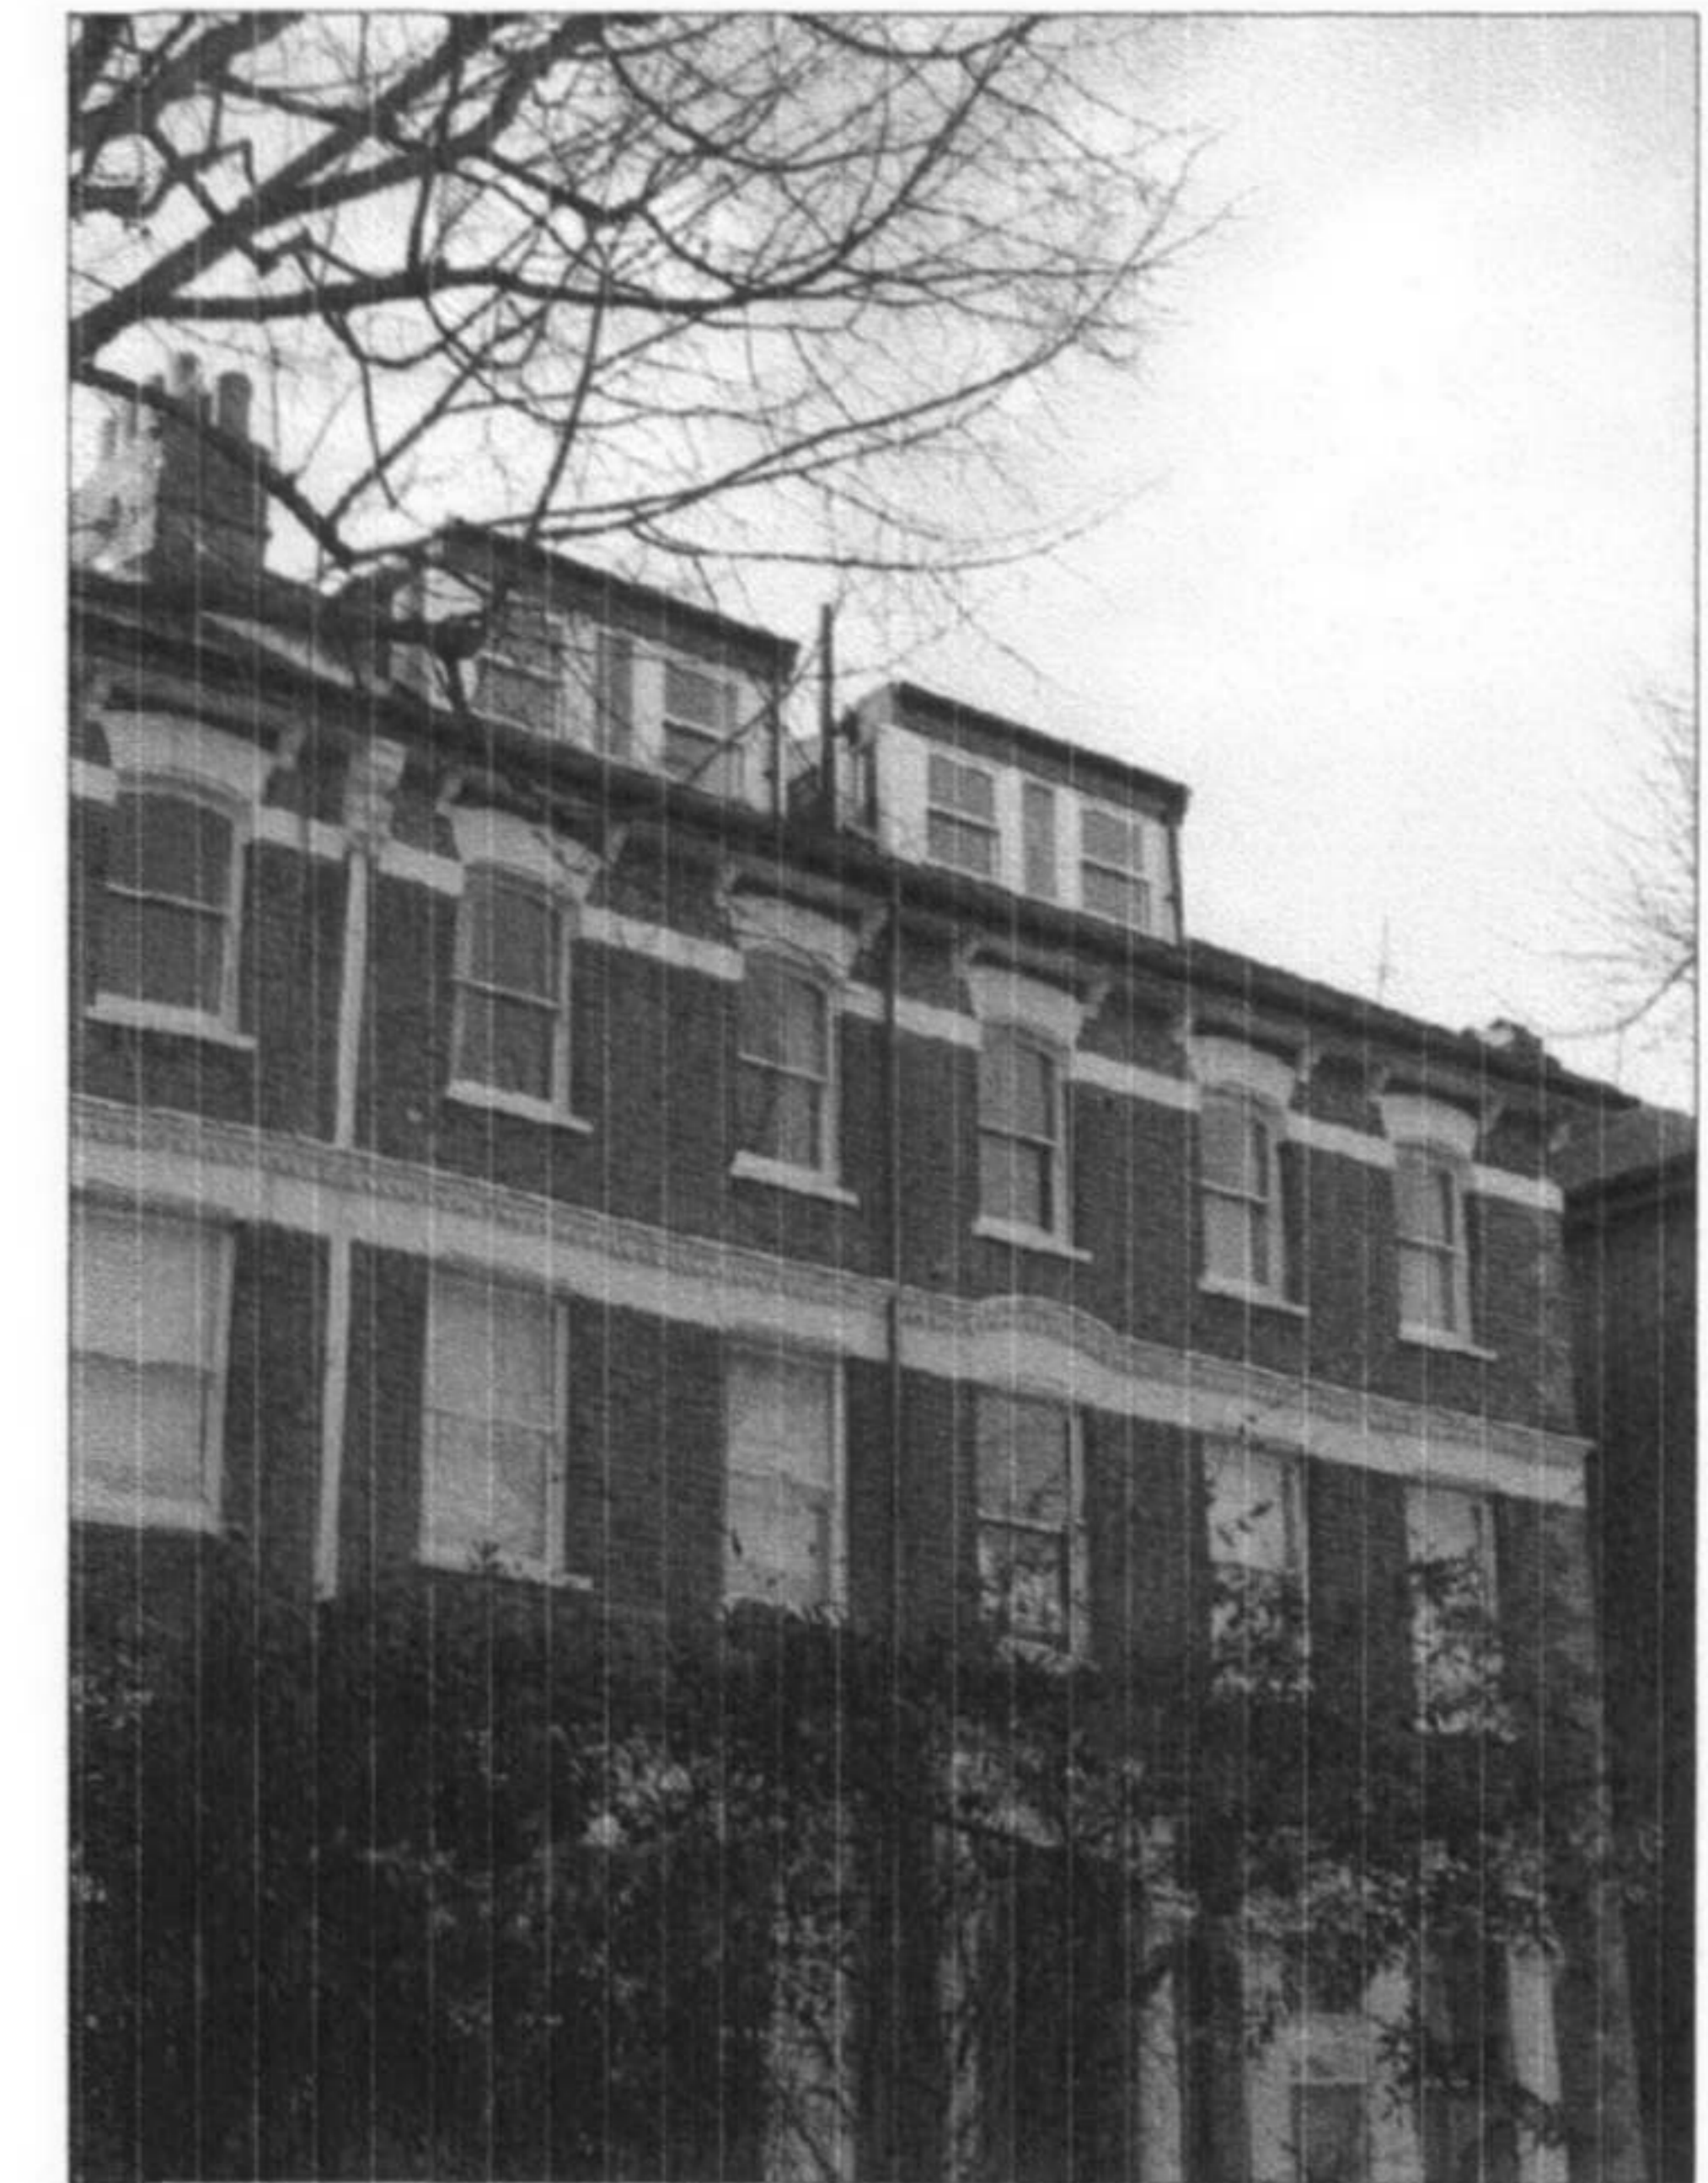

Existing 17 SHPG

Important note,
Where dimensions are not given, drawings must not be scaled and matter referred to the owner of this drawing. In the event of any detail or dimensional conflict between drawings, the matter must be referred the owner of this drawing for clarification.

Revision			
A	RR	21/08/06	GDC.
initial	signature	Date	Name

Drawn by. YNK-RR	Date 21-08-2006	Scale NTS@A3
Title: Existing Front Elevation Photos		
YAL/15_SHPG/PL/017		

GRID design

1 Springfield Close
Stanmore
Middx
HA7 3DE


No.68 & 70



No.68 & 70



No.24B

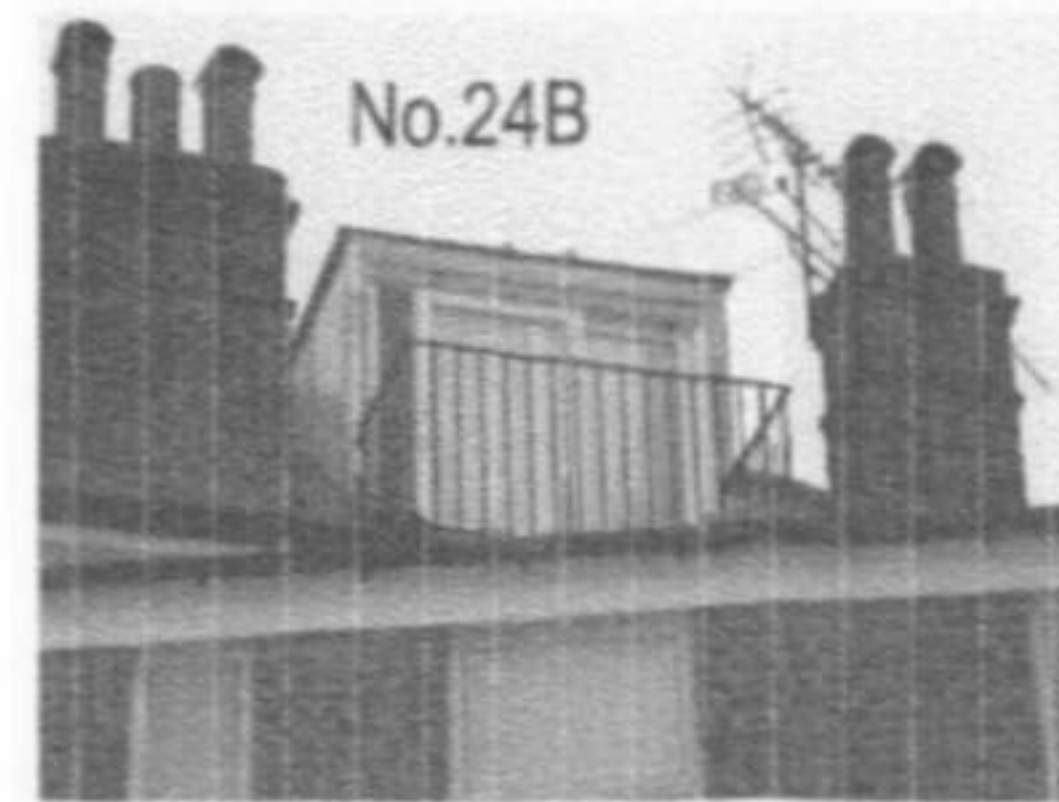


Rear view from No.15



No.62

No.64

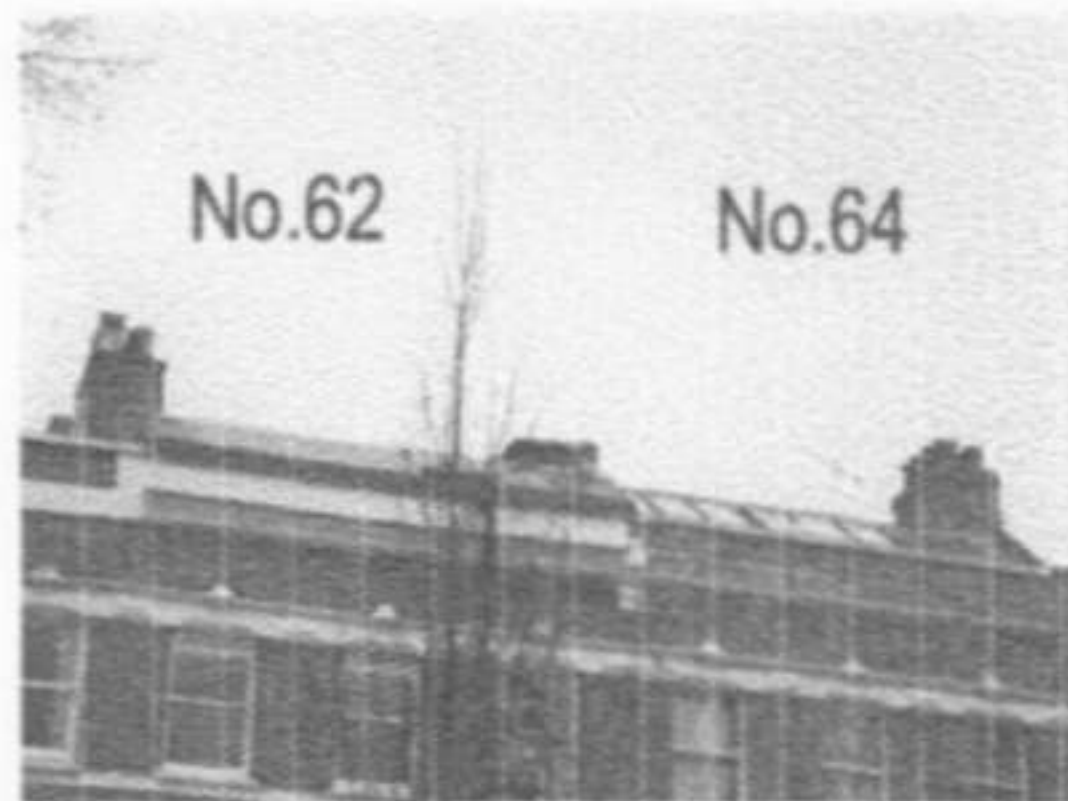

No.58




No.70



No.100

No.102

No.104

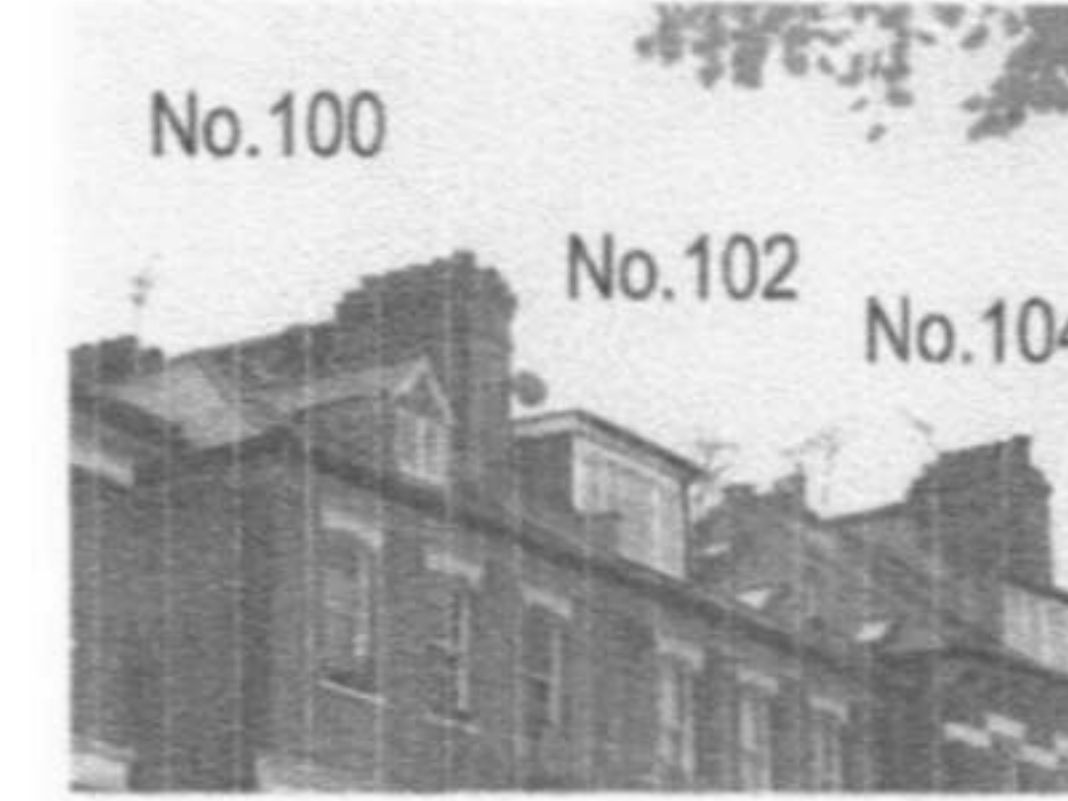


Dormer window height varied

No.77

No.75

No.73

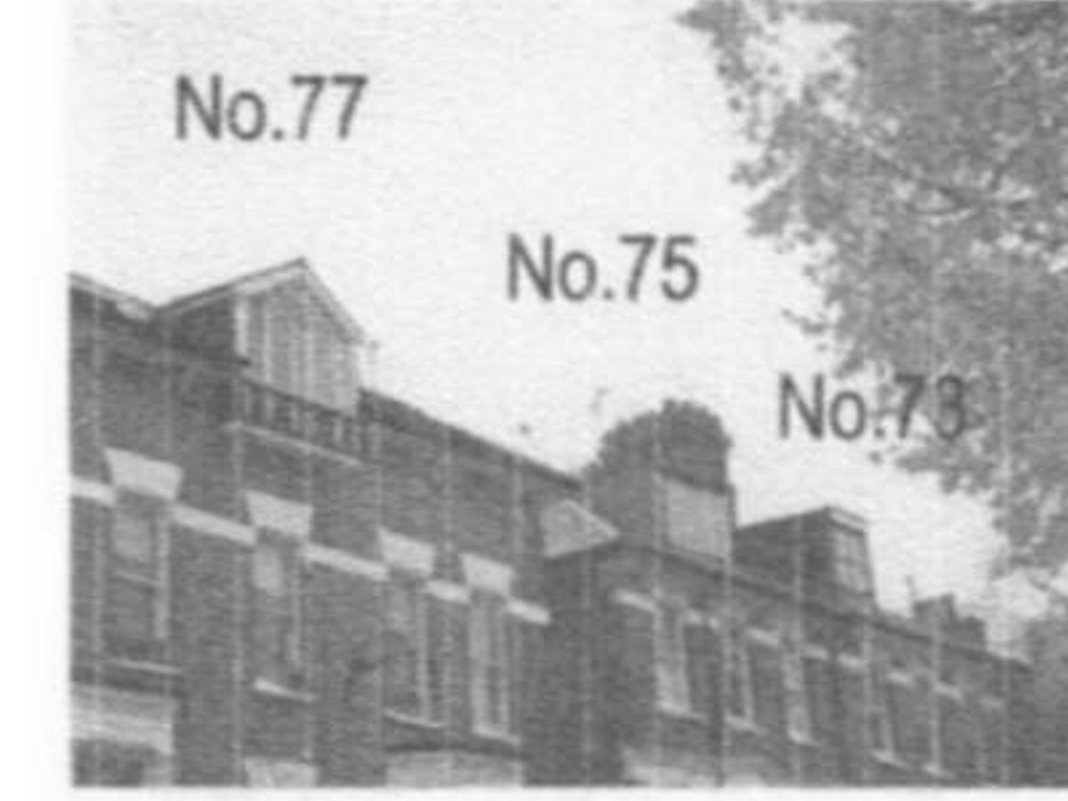

No.99

No.97



FLAT 3

15 South Hill Park Gardens, London NW3 2TD

EXISTING PRECEDENT

Important note,
Where dimensions are not given, drawings must not be scaled and matter referred to the owner of this drawing. In the event of any detail or dimensional conflict between drawings, the matter must be referred the owner of this drawing for clarification.

Revision			
initial	signature	Date	Name

Drawn by. YNK-RR	Date 21-08-2006	Scale NTS@A3
Title: Precedent images of surrounding Area SHT01		
YAL/15_SHPG/PL/018		

GRID design

Basement Flat
41 Sutherland Ave
London
W9 2HE

No.12,12A,14 & 14A



No.17



No.15

No.17



No.17



No.13




No.17



No.75

No.73

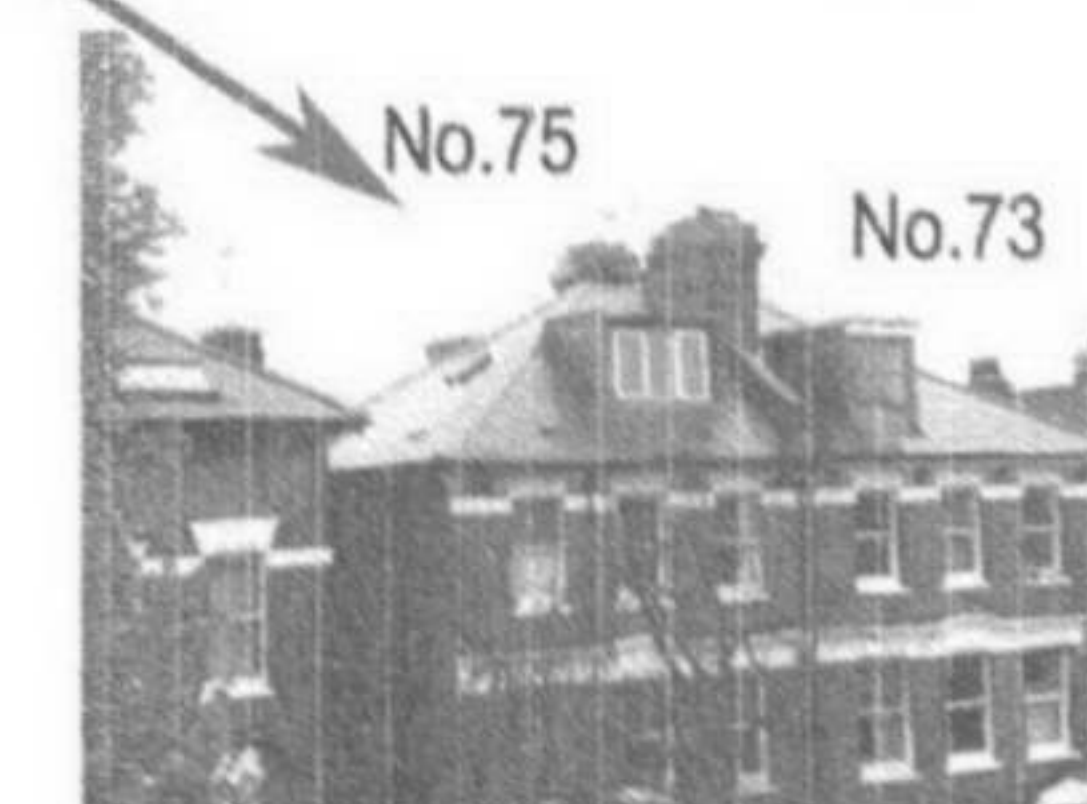

FLAT 3

15 South Hill Park Gardens, London NW3 2TD

EXISTING PRECEDENT

Important note,
Where dimensions are not given, drawings must not be scaled and matter referred to the owner of this drawing. In the event of any detail or dimensional conflict between drawings, the matter must be referred the owner of this drawing for clarification.

Revision			
initial	signature	Date	Name

Drawn by. YNK-RR	Date 21-08-2006	Scale NTS@A3
Title: Precedent images of surrounding Area SHT02		
YAL/15_SHPG/PL/019		

GRID design

Basement Flat
41 Sutherland Ave
London
W9 2HE