



notes

Any discrepancies in dimensions or detail to be reported to the architect immediately.  
This drawing is to be read in conjunction with all relevant architectural, structural and services drawings.


This drawing remains the copyright of Robert Savage Associates and may not be copied or used without their prior consent

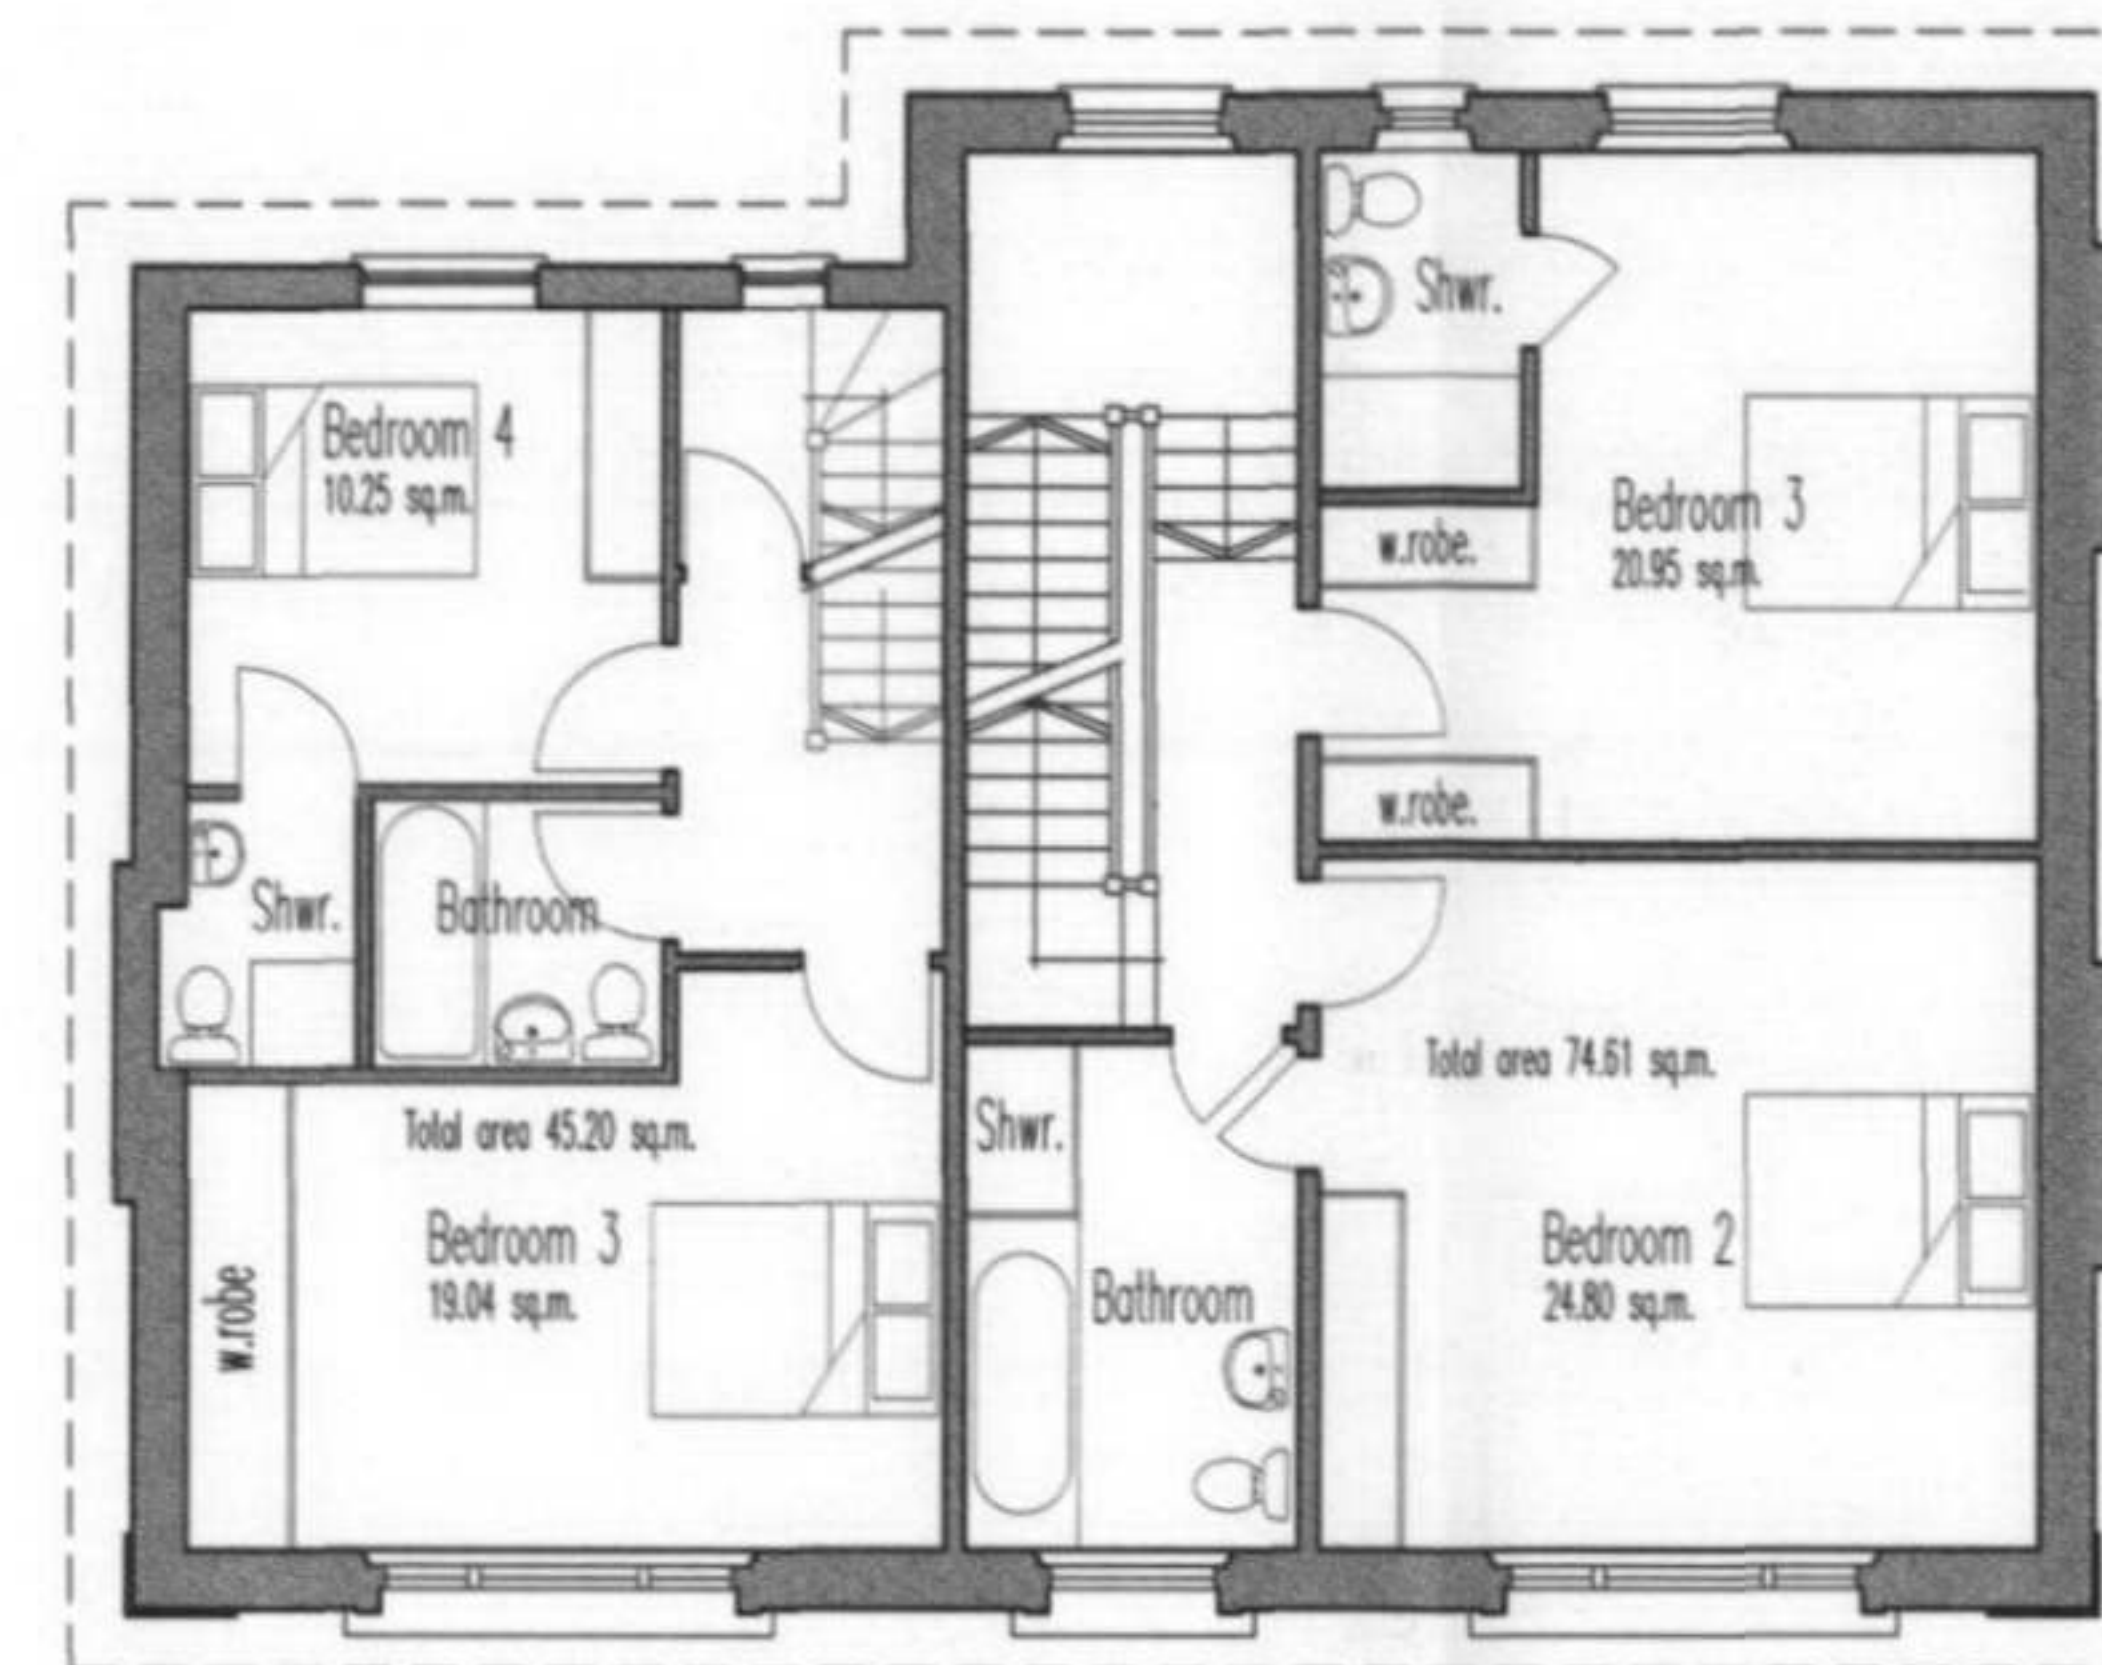


SECOND FLOOR

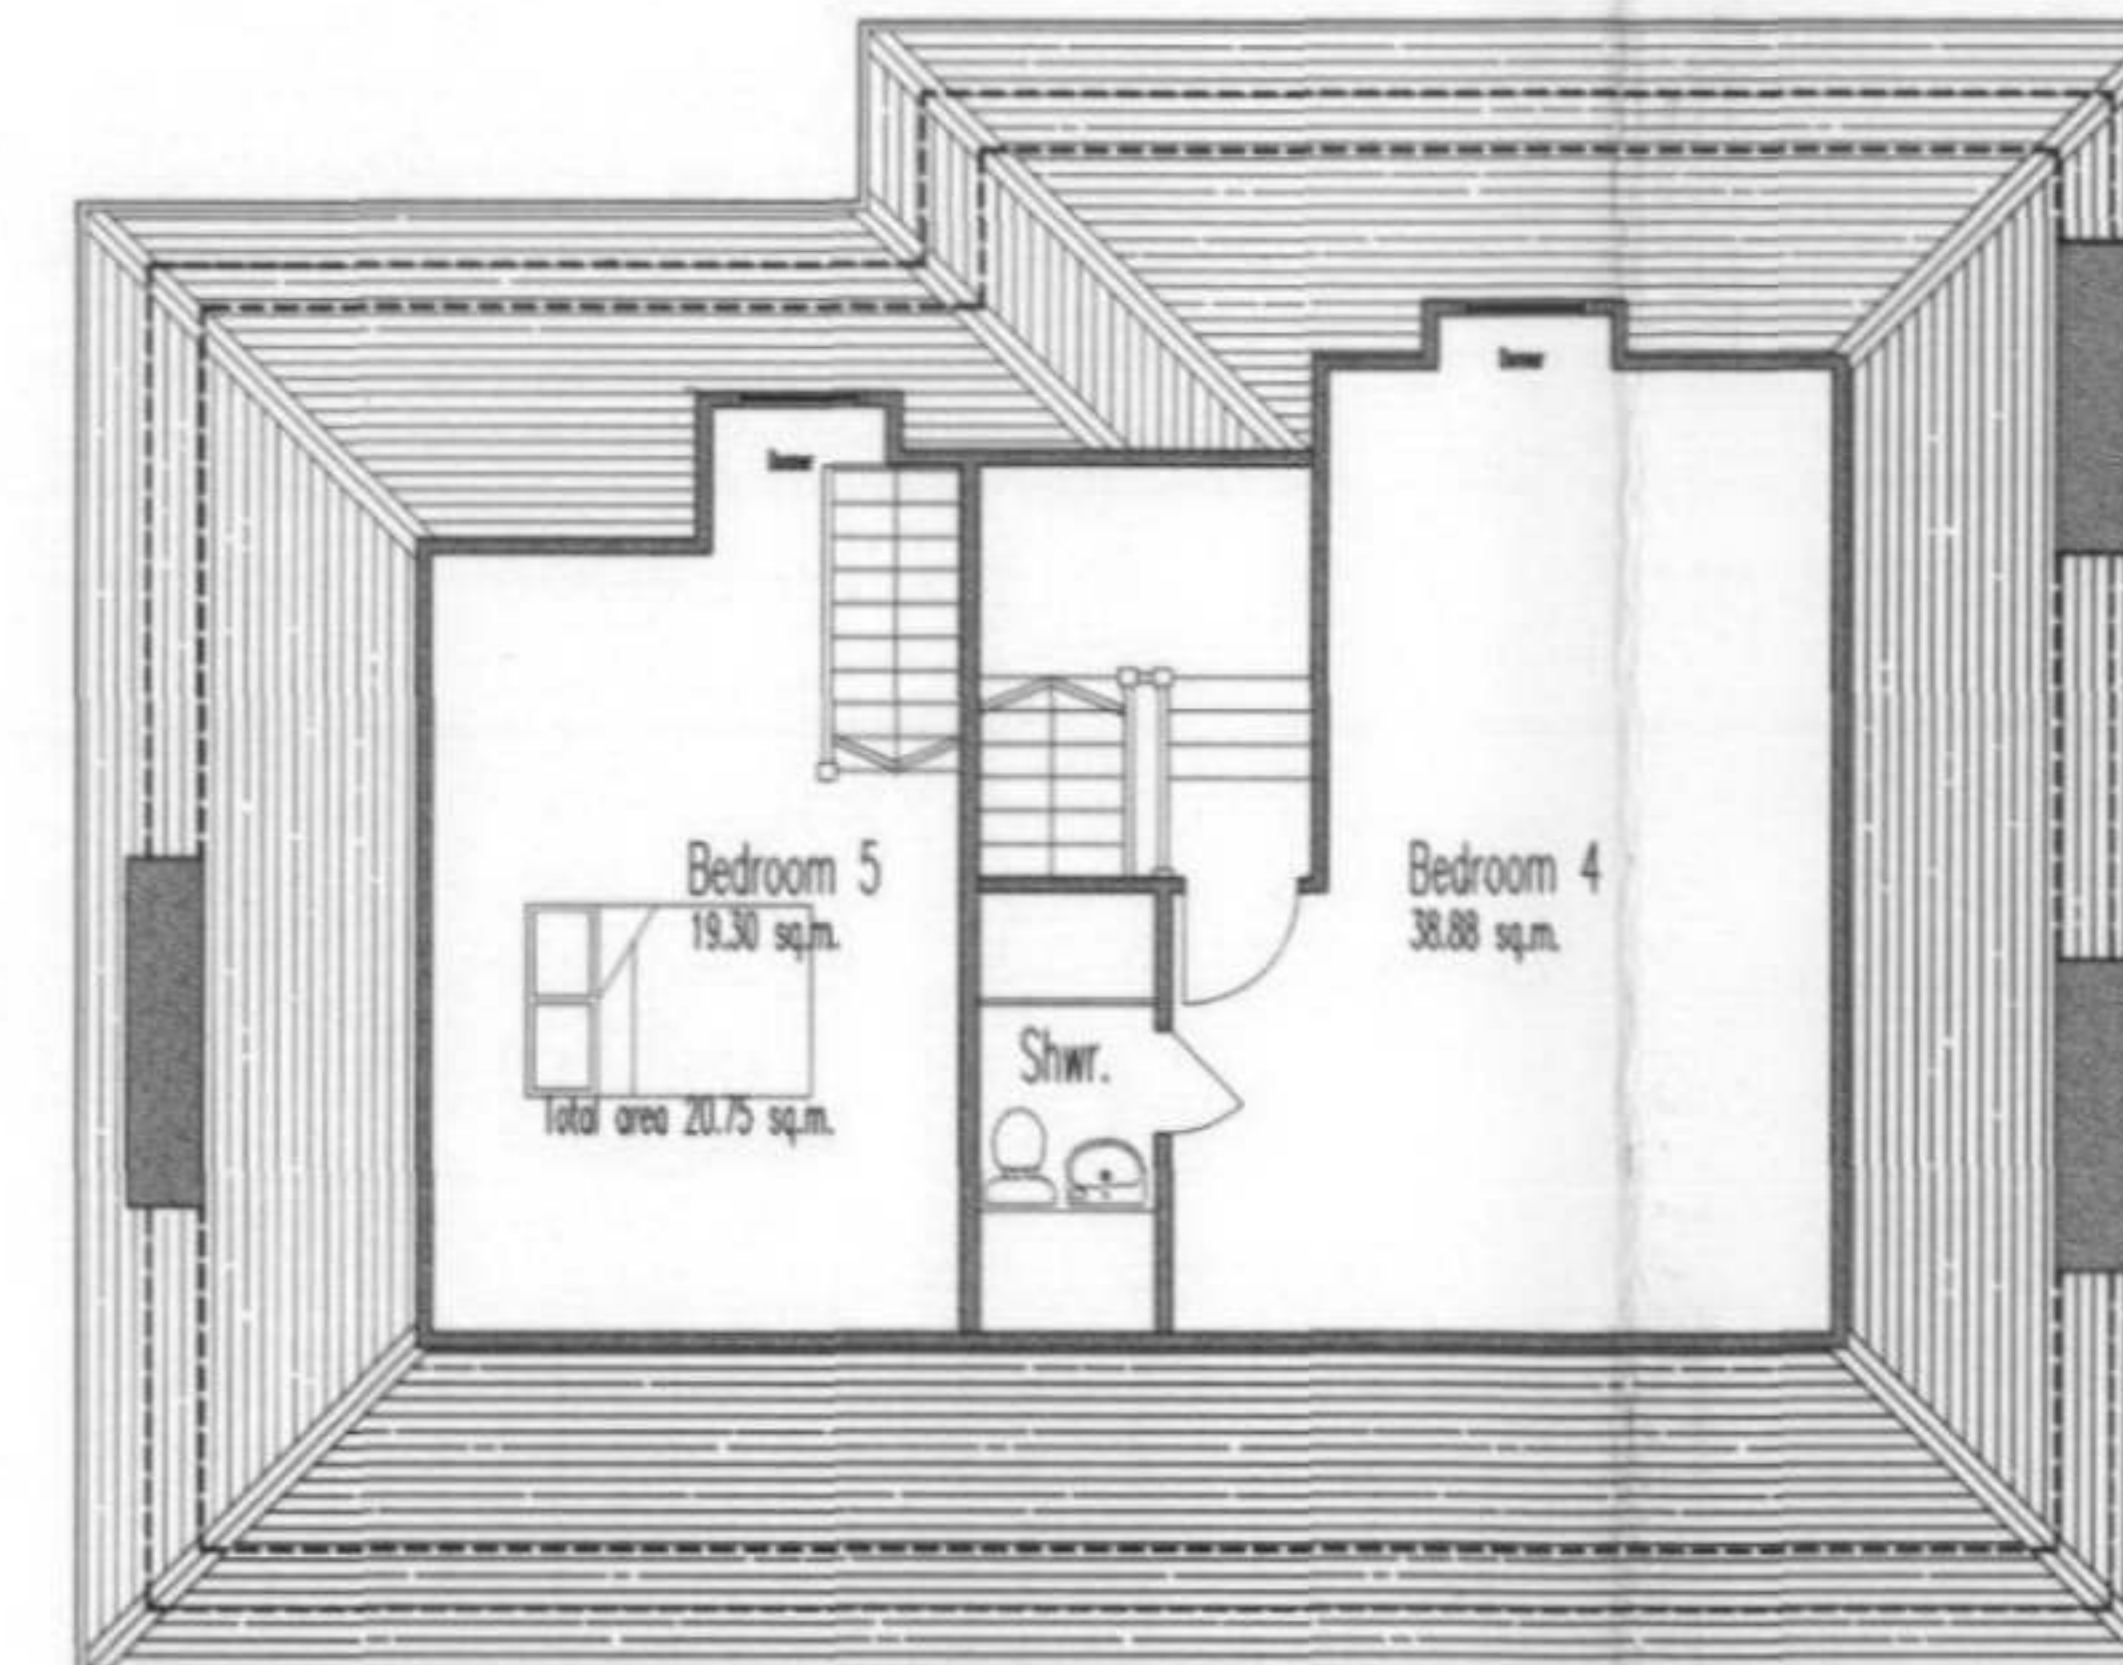


THIRD FLOOR

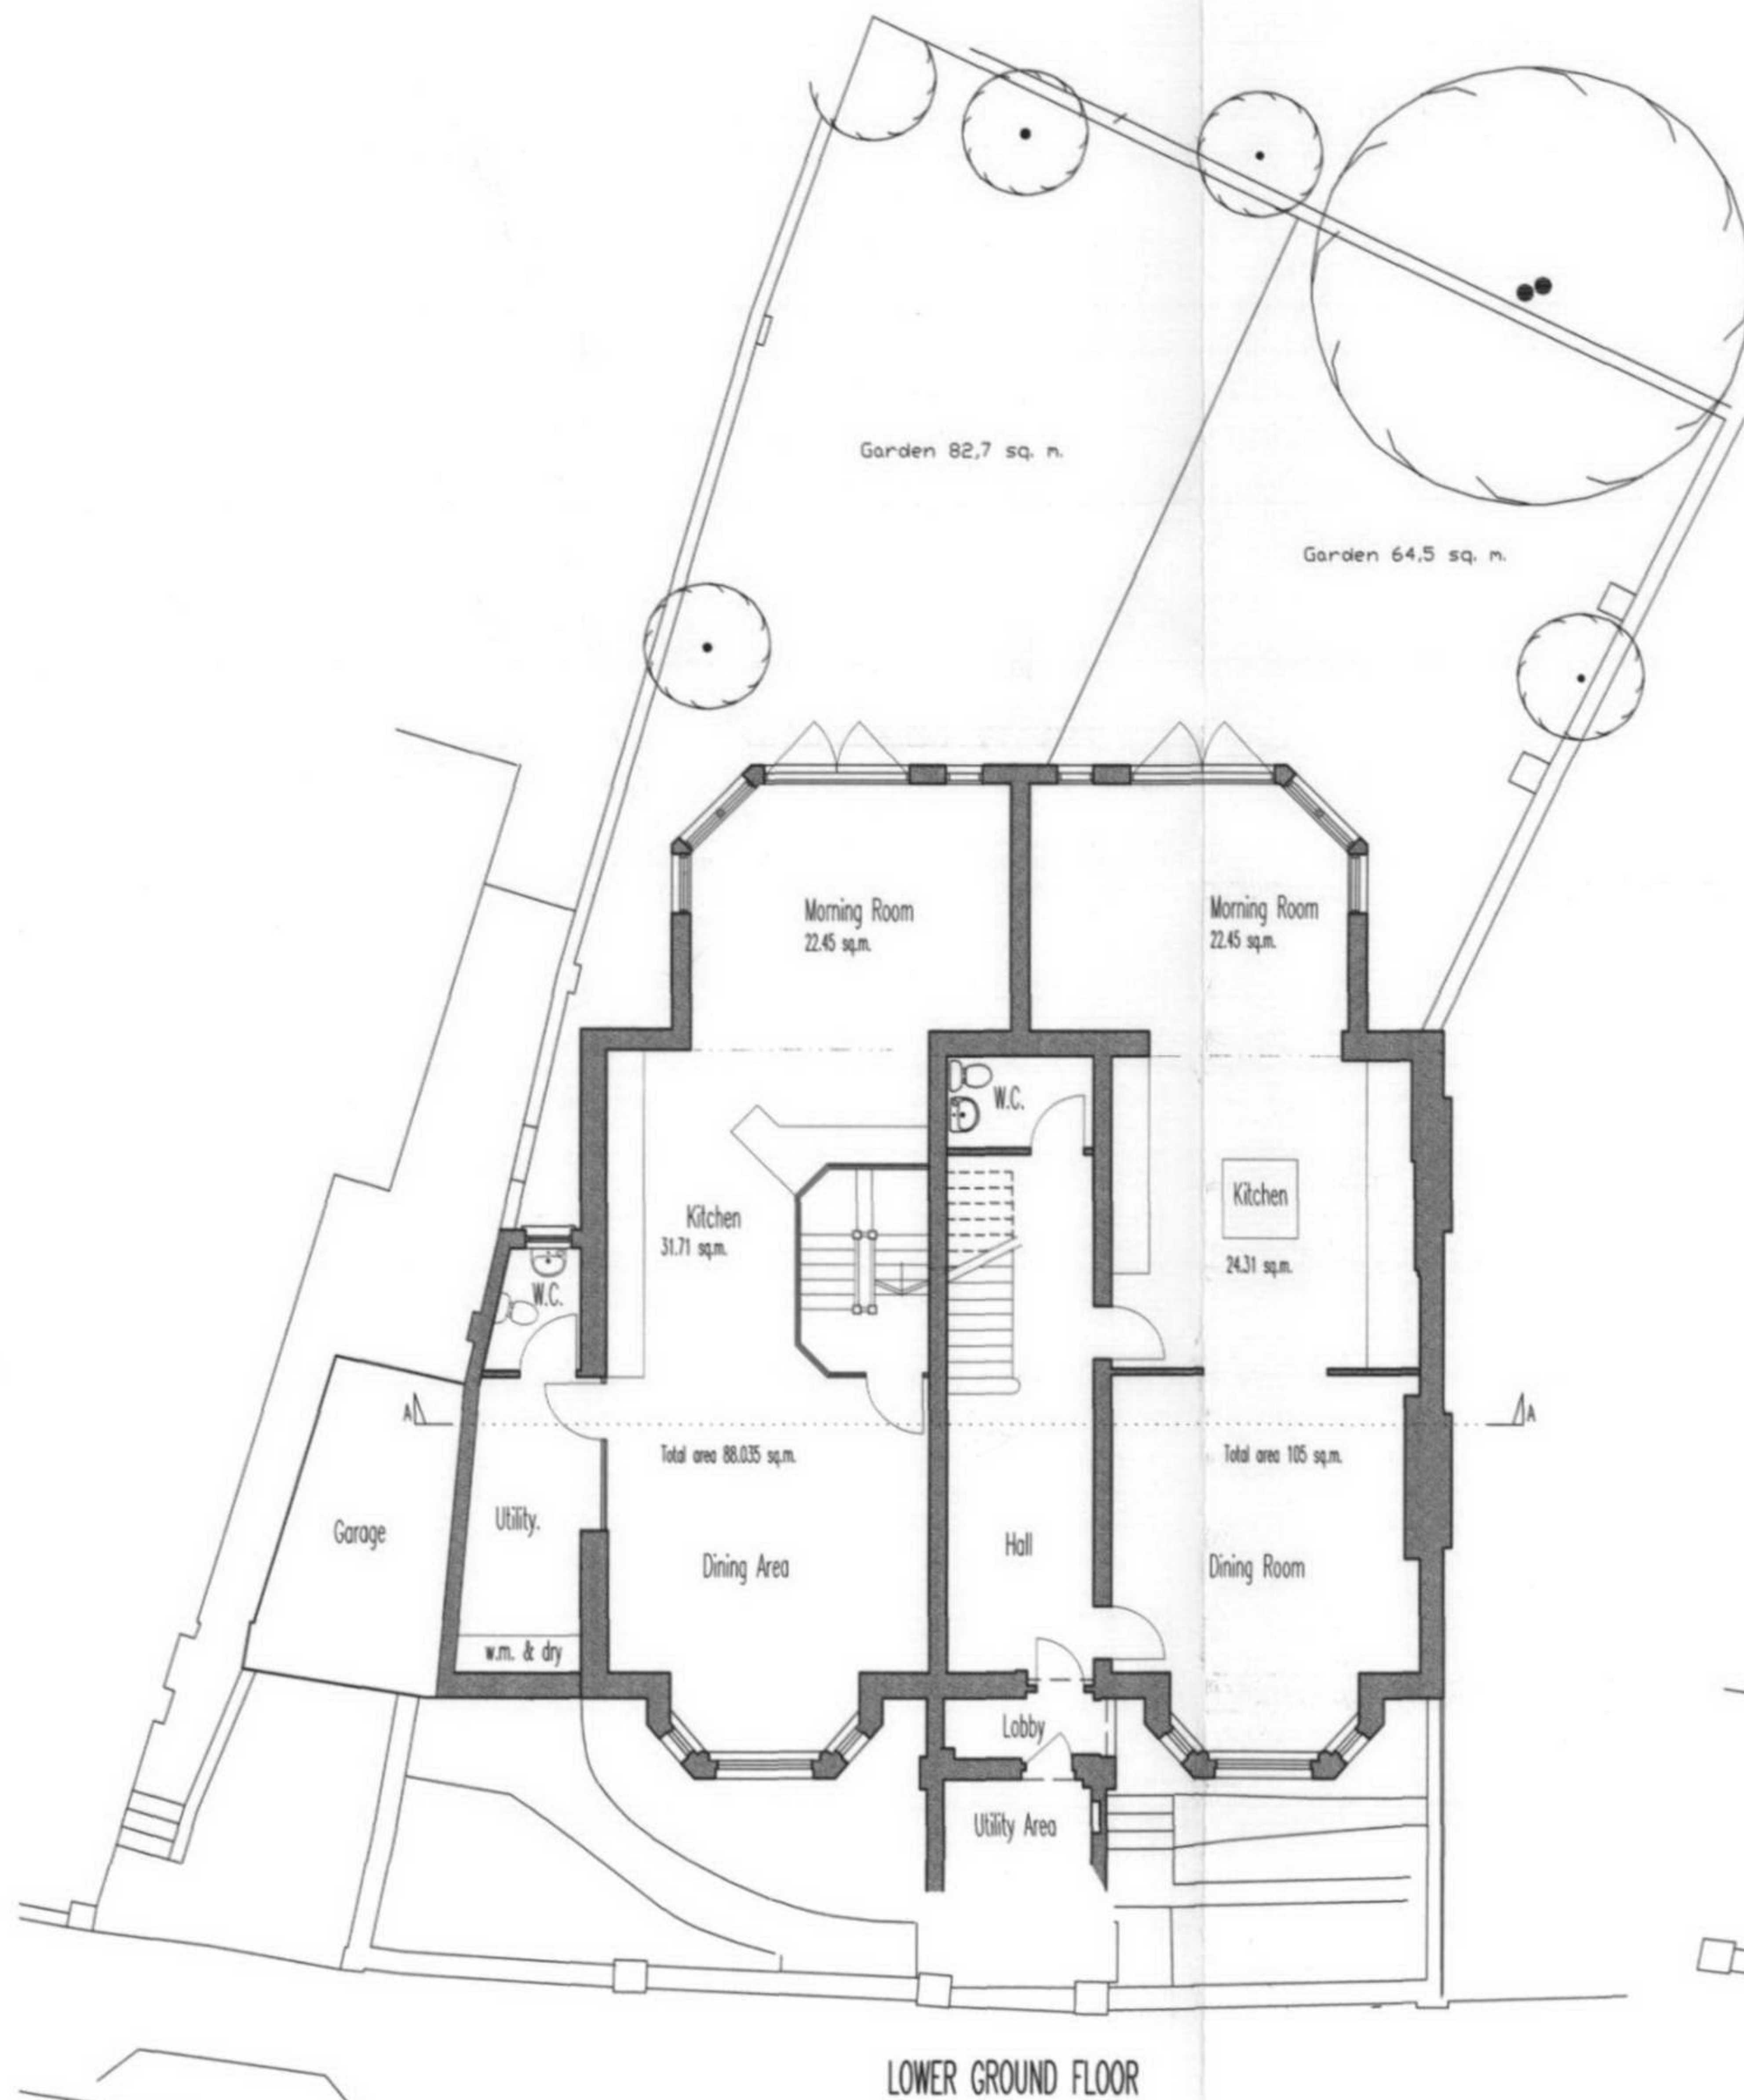

LOWER GROUND FLOOR

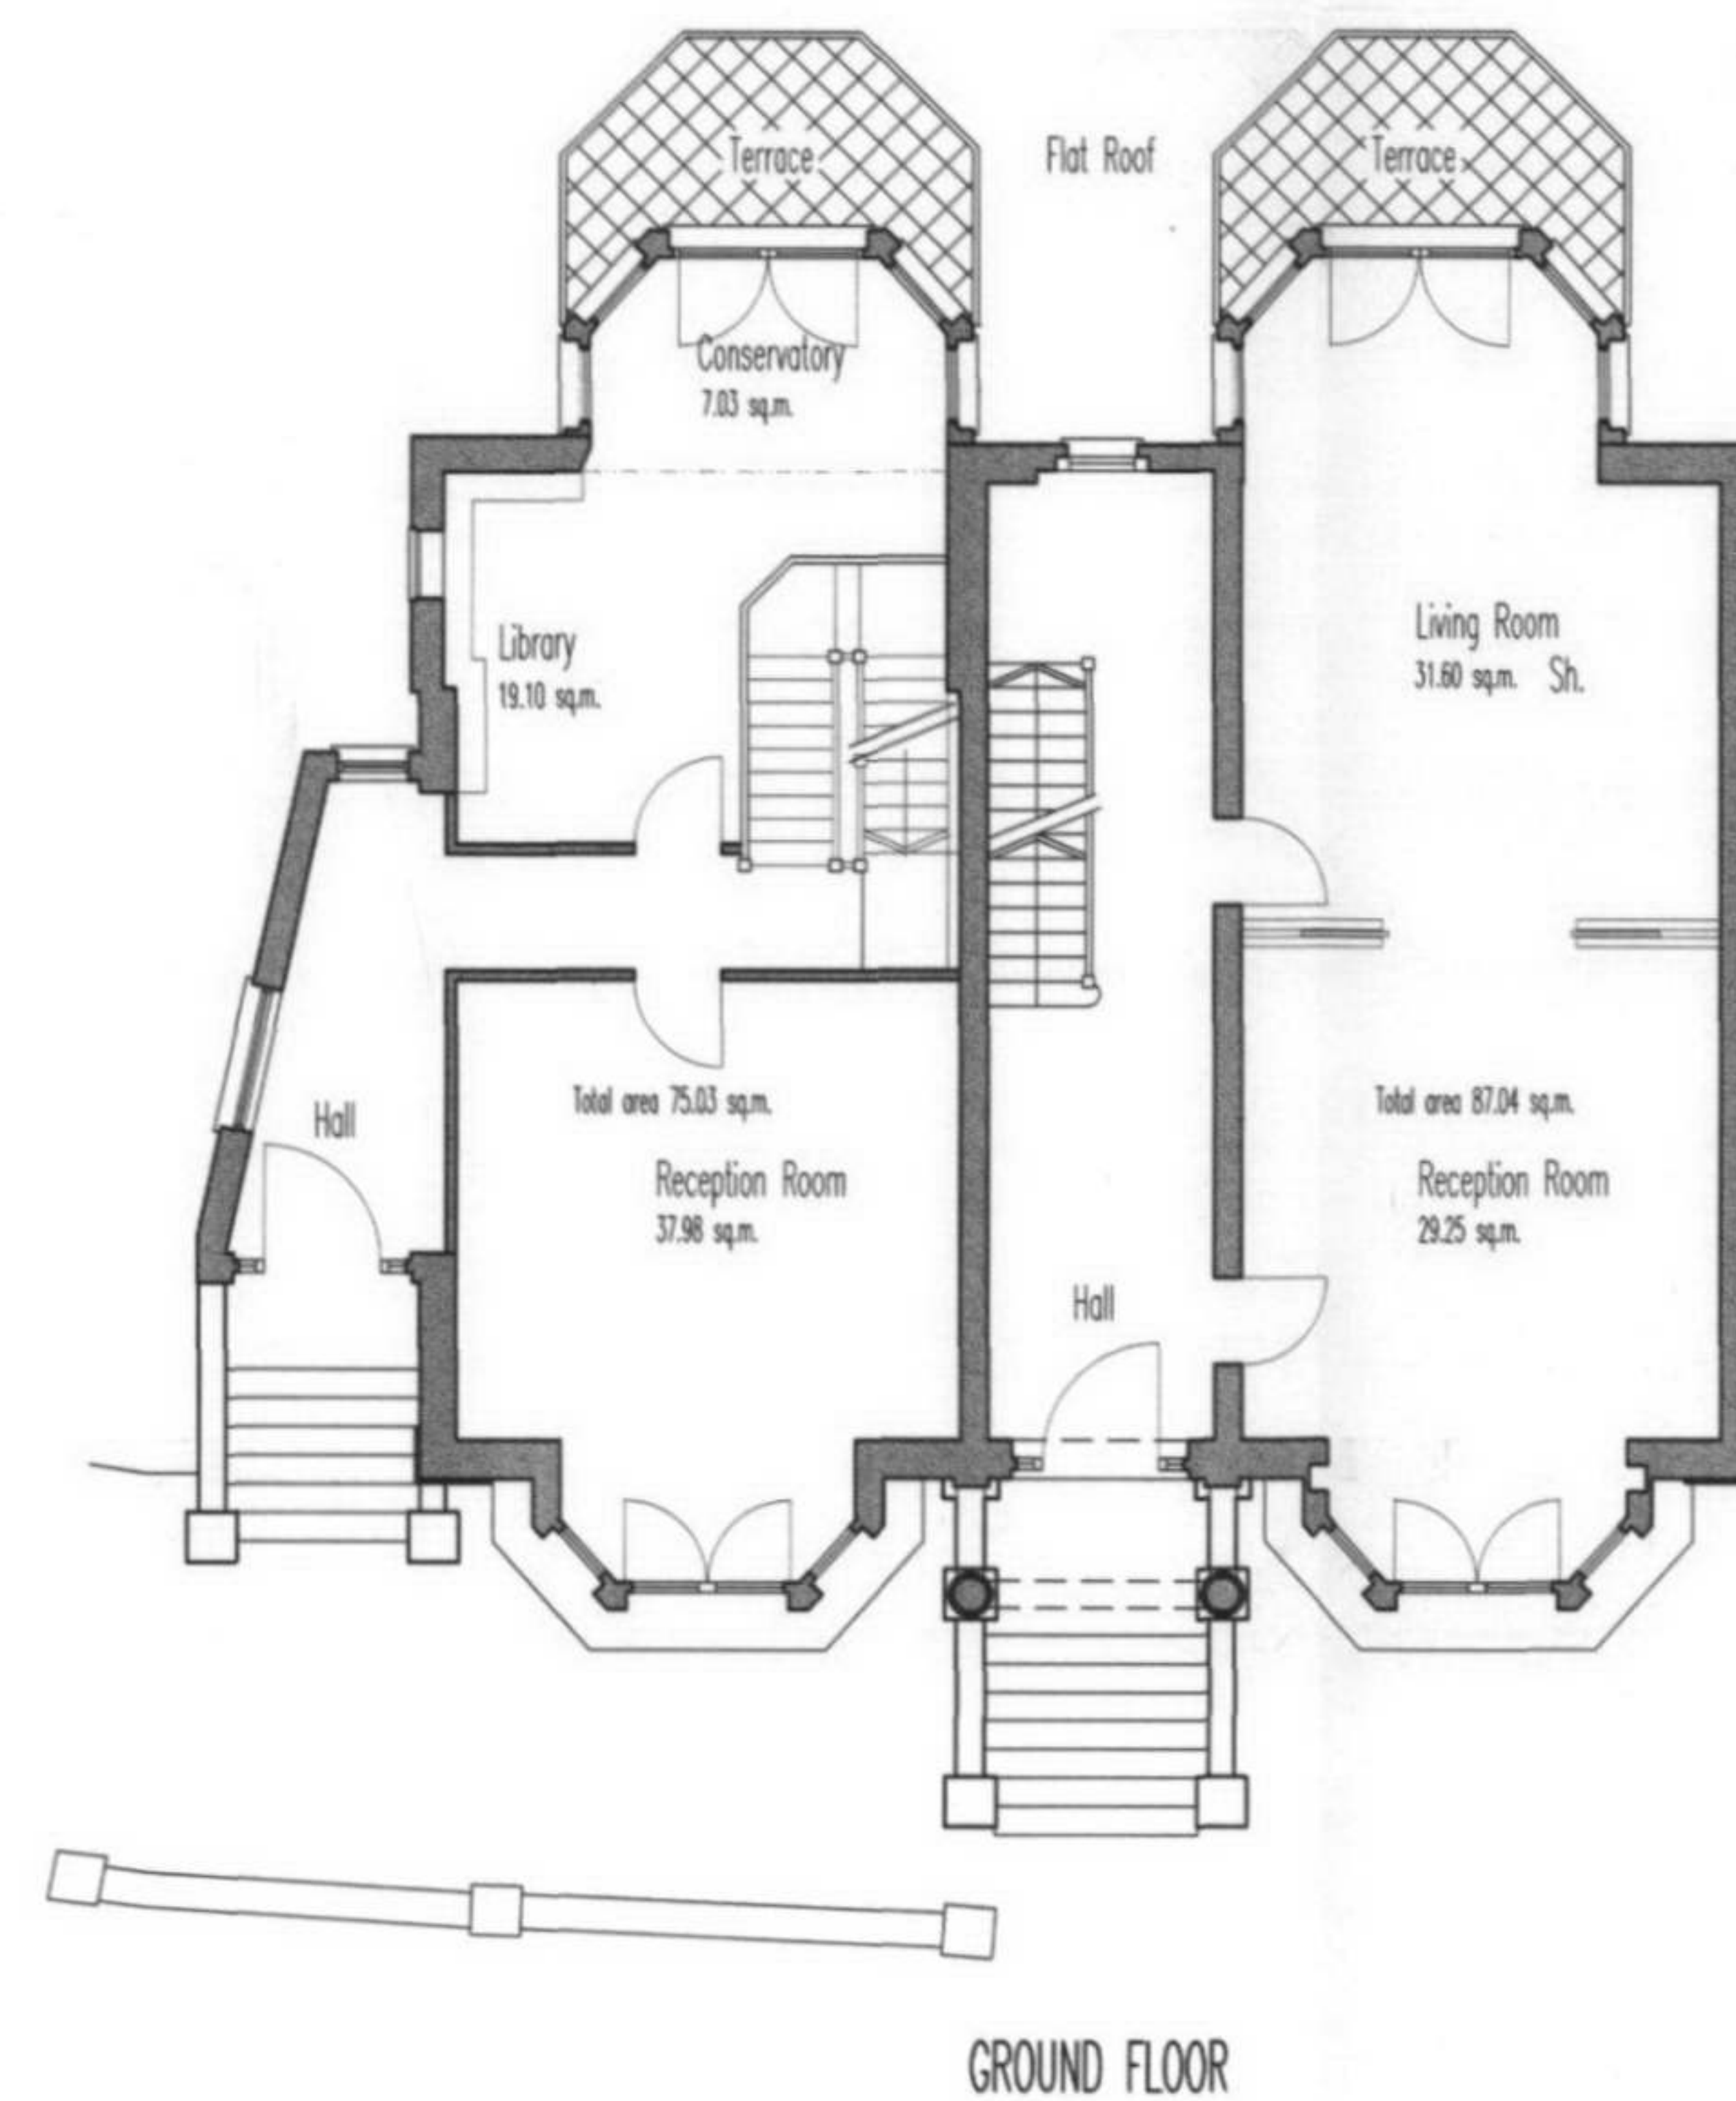

GROUND FLOOR

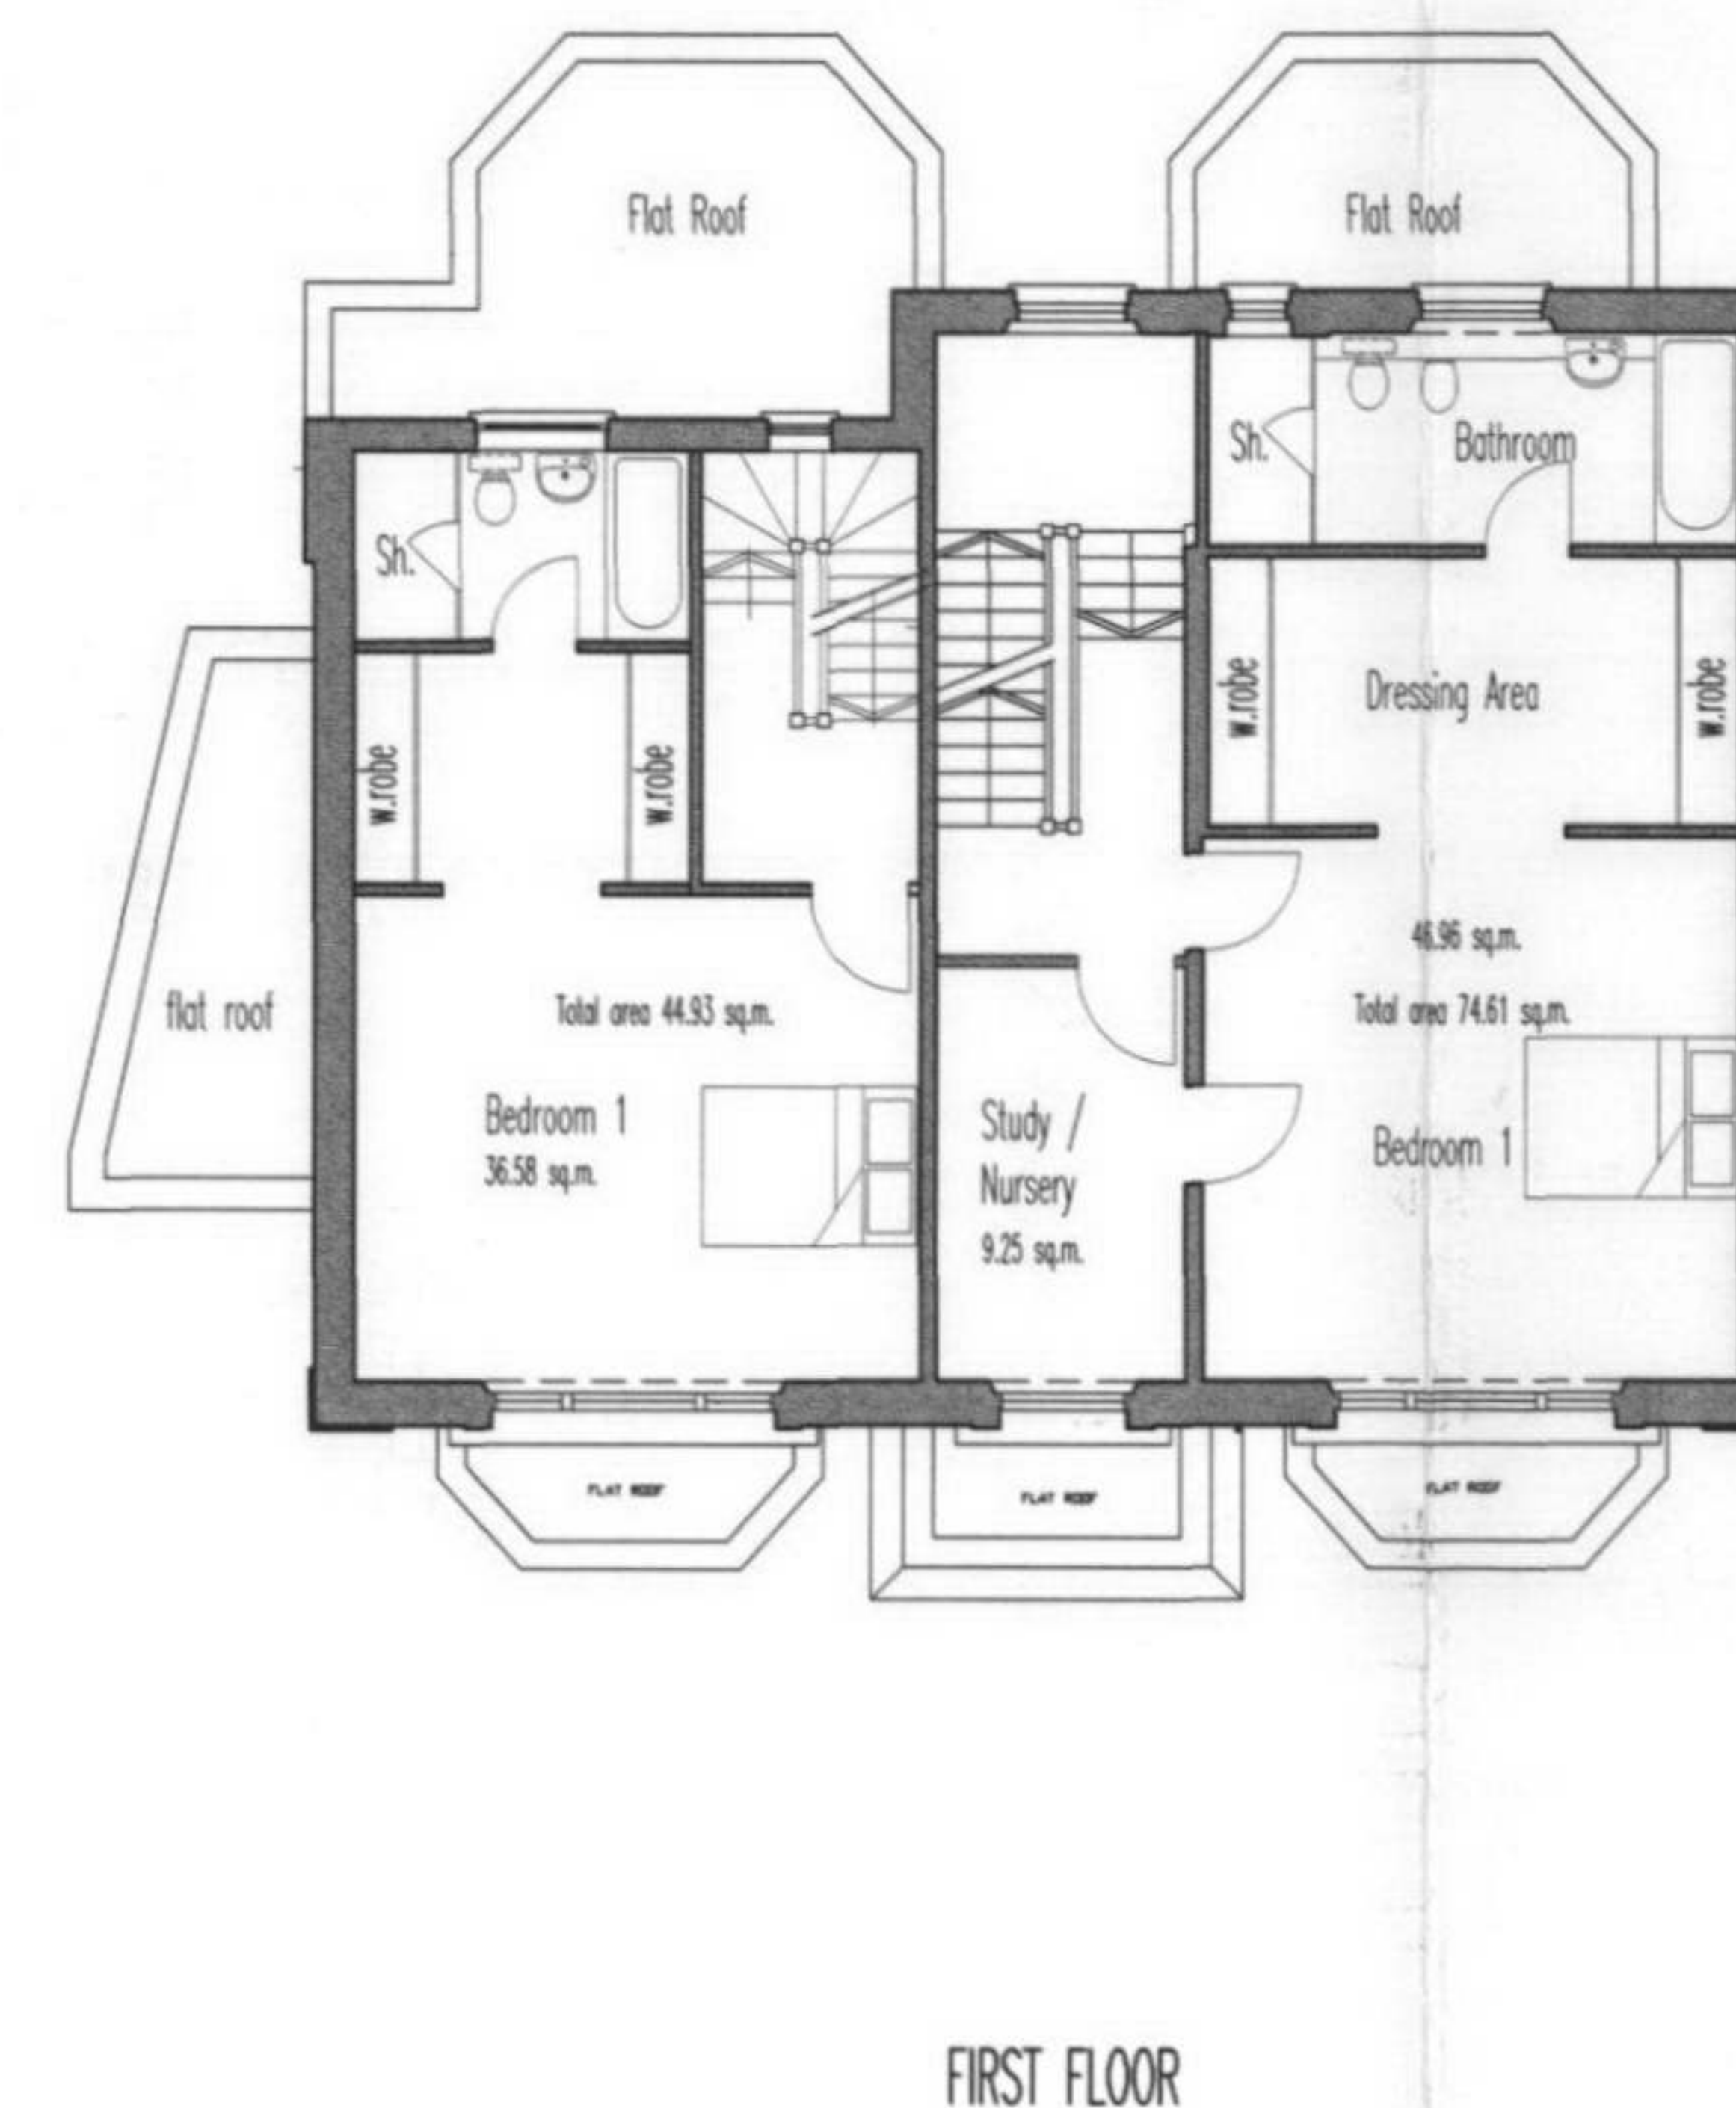

FIRST FLOOR

H. SIDE ENTRANCE PORCH GENERALLY REVISED FURTHER TO ADVICE FROM L.A. PLANNING DEPT. 10/08/06  
G. GENERALLY REVISED 19/07/06  
F. REAR EXTENSIONS TO GROUND & LOWER FLOORS MAKE CHAMBERLAIN, DORMER WINDOWS RELOCATED CLOSER IN LOWER GROUND FLOOR PARTITION ENCLOSING DINING ROOM & DOOR REMOVED 11/05/2006  
E. MINOR AMENDMENTS TO SUIT SECTION REVISIONS & STAIR LAYOUT 19/04/2006  
D. STAIR TO HOUSE A RELOCATED AND LAYOUTS AMENDED TO SUIT 12/04/2006  
C. LAYOUTS AMENDED ALL FLOORS AS AGREED WITH CLIENT 10/04/2006  
B. WALL SHOWING ADDED 07/04/2006  
A. ROOM AREAS AMENDED, DORMER WINDOWS REDUCED, MINOR MODS 06/04/2006

revisions

client

JOWELL PROPERTIES LTD.

project

6 BUCKLAND CRESCENT  
LONDON NW3

title

PLANS  
AS PROPOSED

scale  
1:100

date  
APR. 2006

drg. no.  
6444/TP/01H

Robert Savage & Associates  
architects designers structural engineers  
11 Eton Carriages, Lancaster Grove, Belsize Park, London NW3 4PE Telephone: 020 7433 3561 Facsimile: 020 7433 3716



notes

Any discrepancies in dimensions or detail to be reported to the architect immediately.

This drawing is to be read in conjunction with all relevant architectural, structural and services drawings.

This drawing remains the copyright of Robert Savage Associates and may not be copied or used without their prior consent




EAST ELEVATION

DRAWN 15.00m




WEST ELEVATION

DRAWN 15.00m

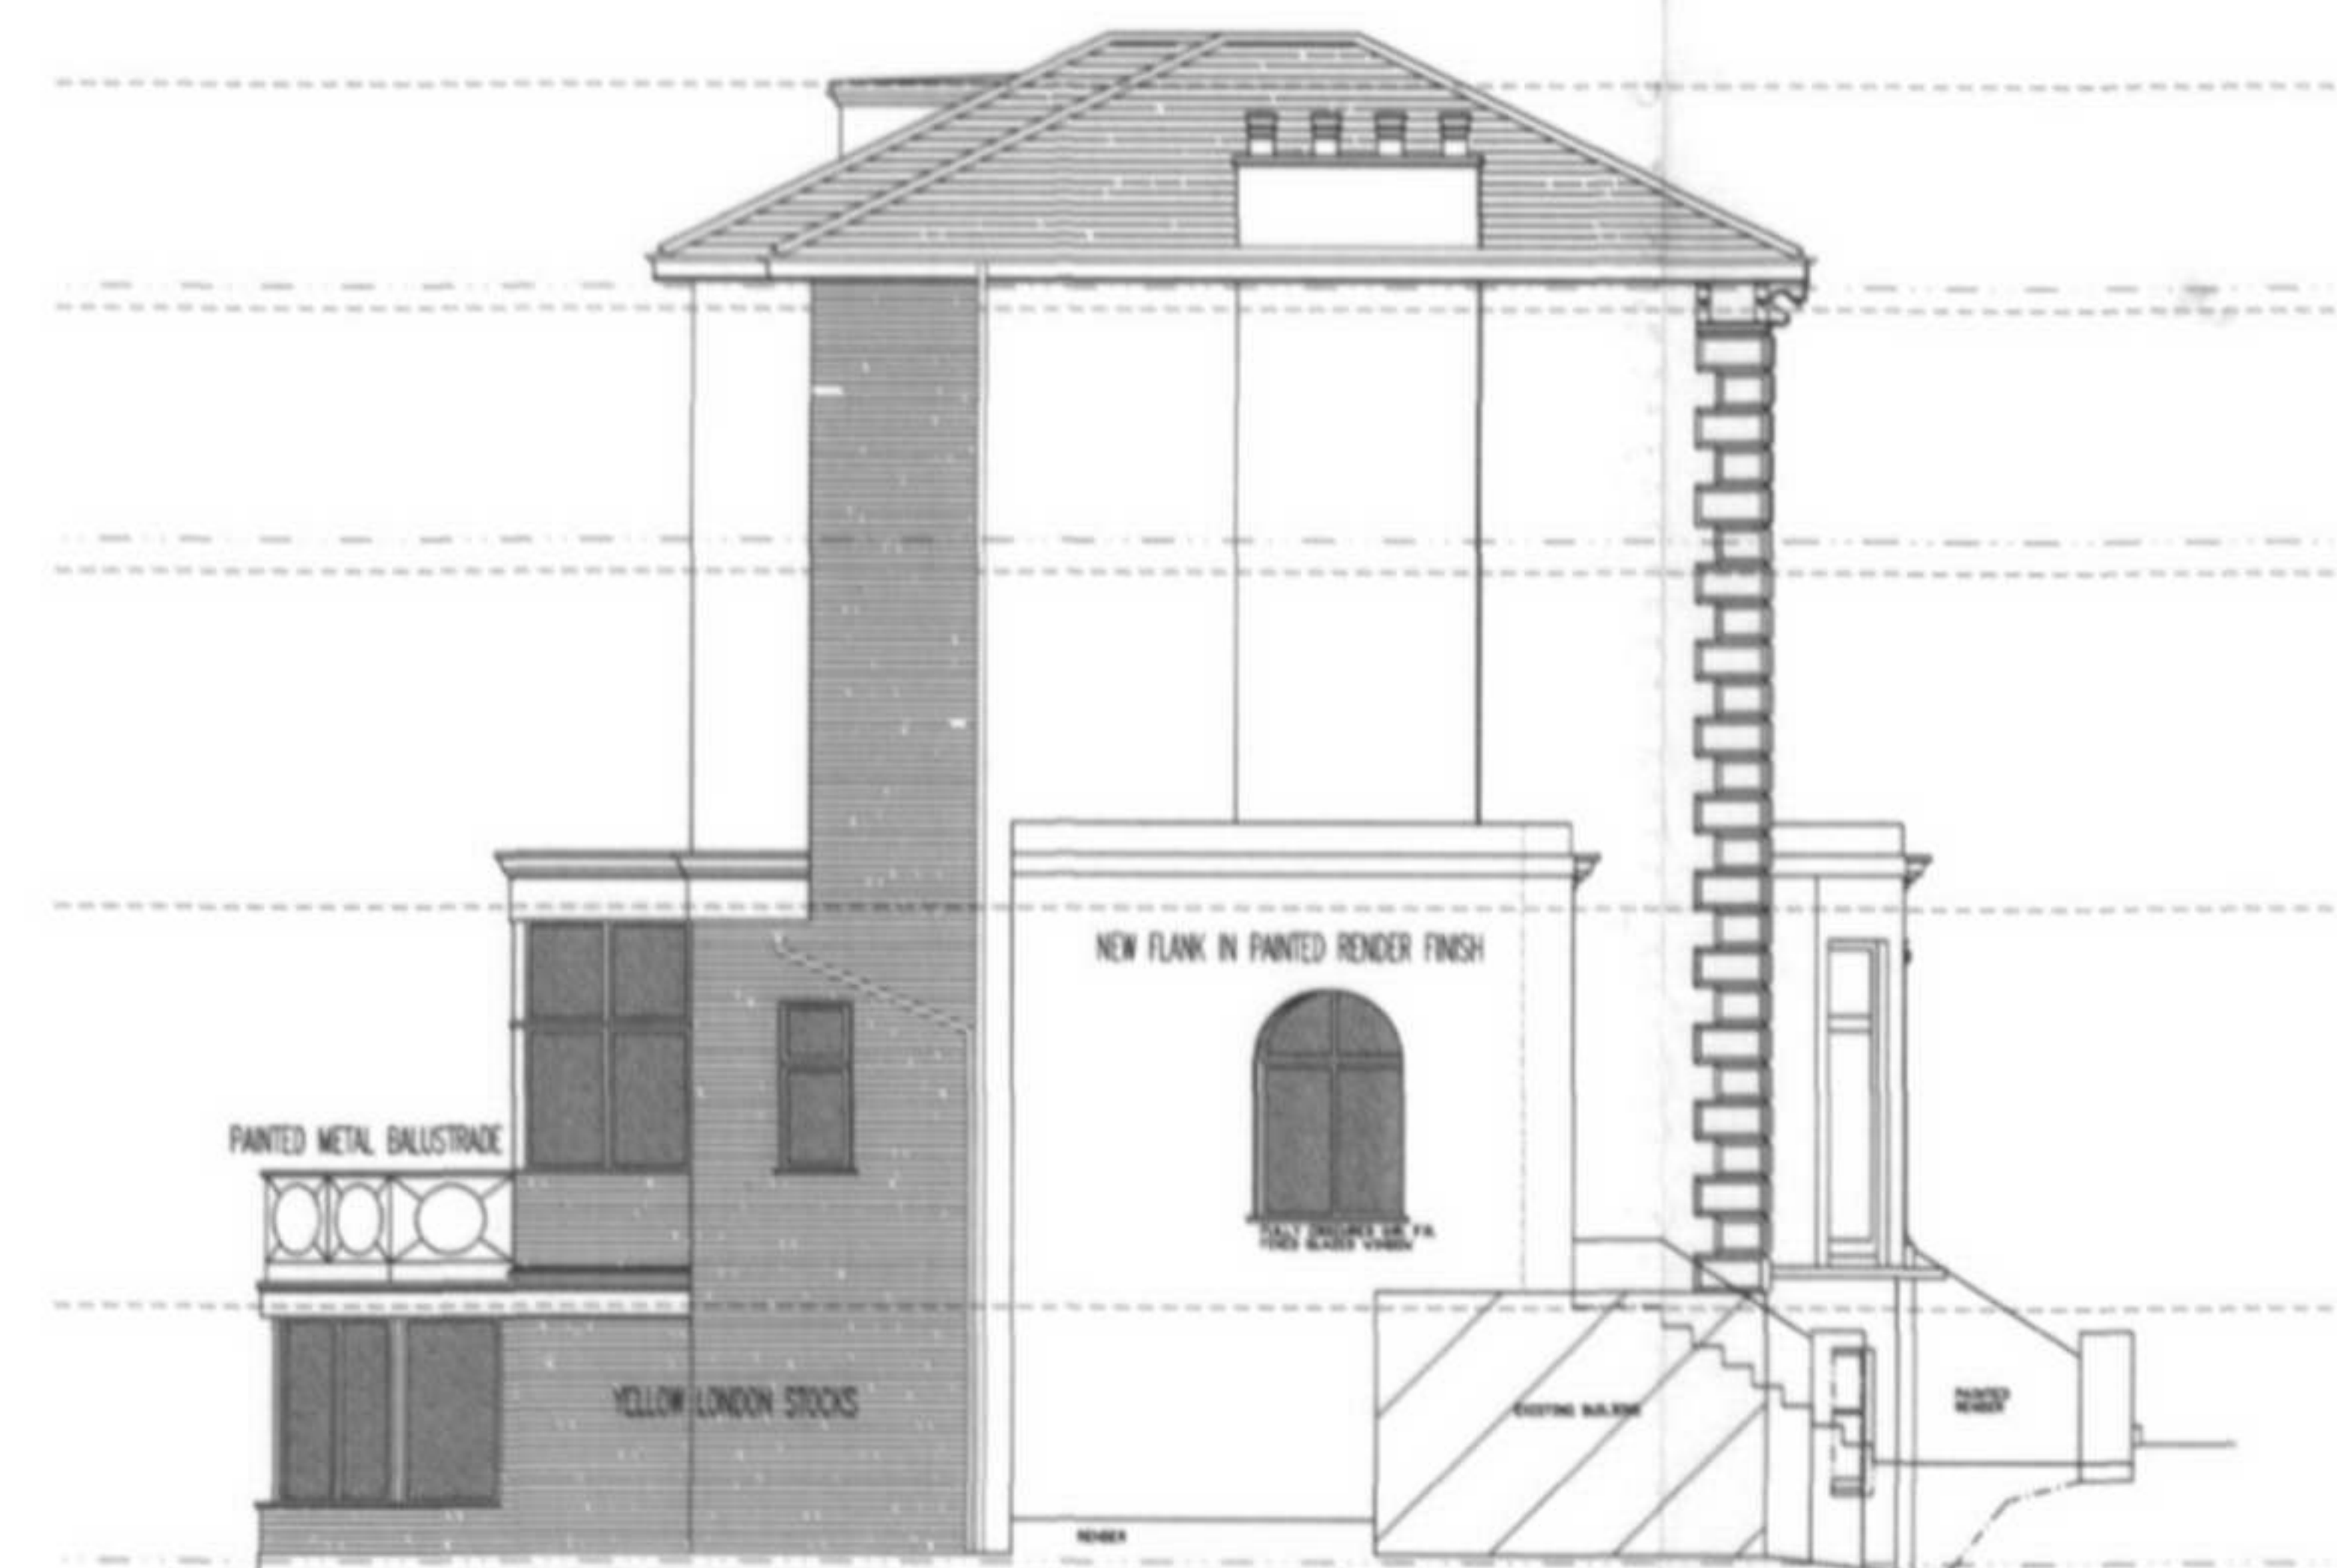

SOUTH ELEVATION

DRAWN 15.00m

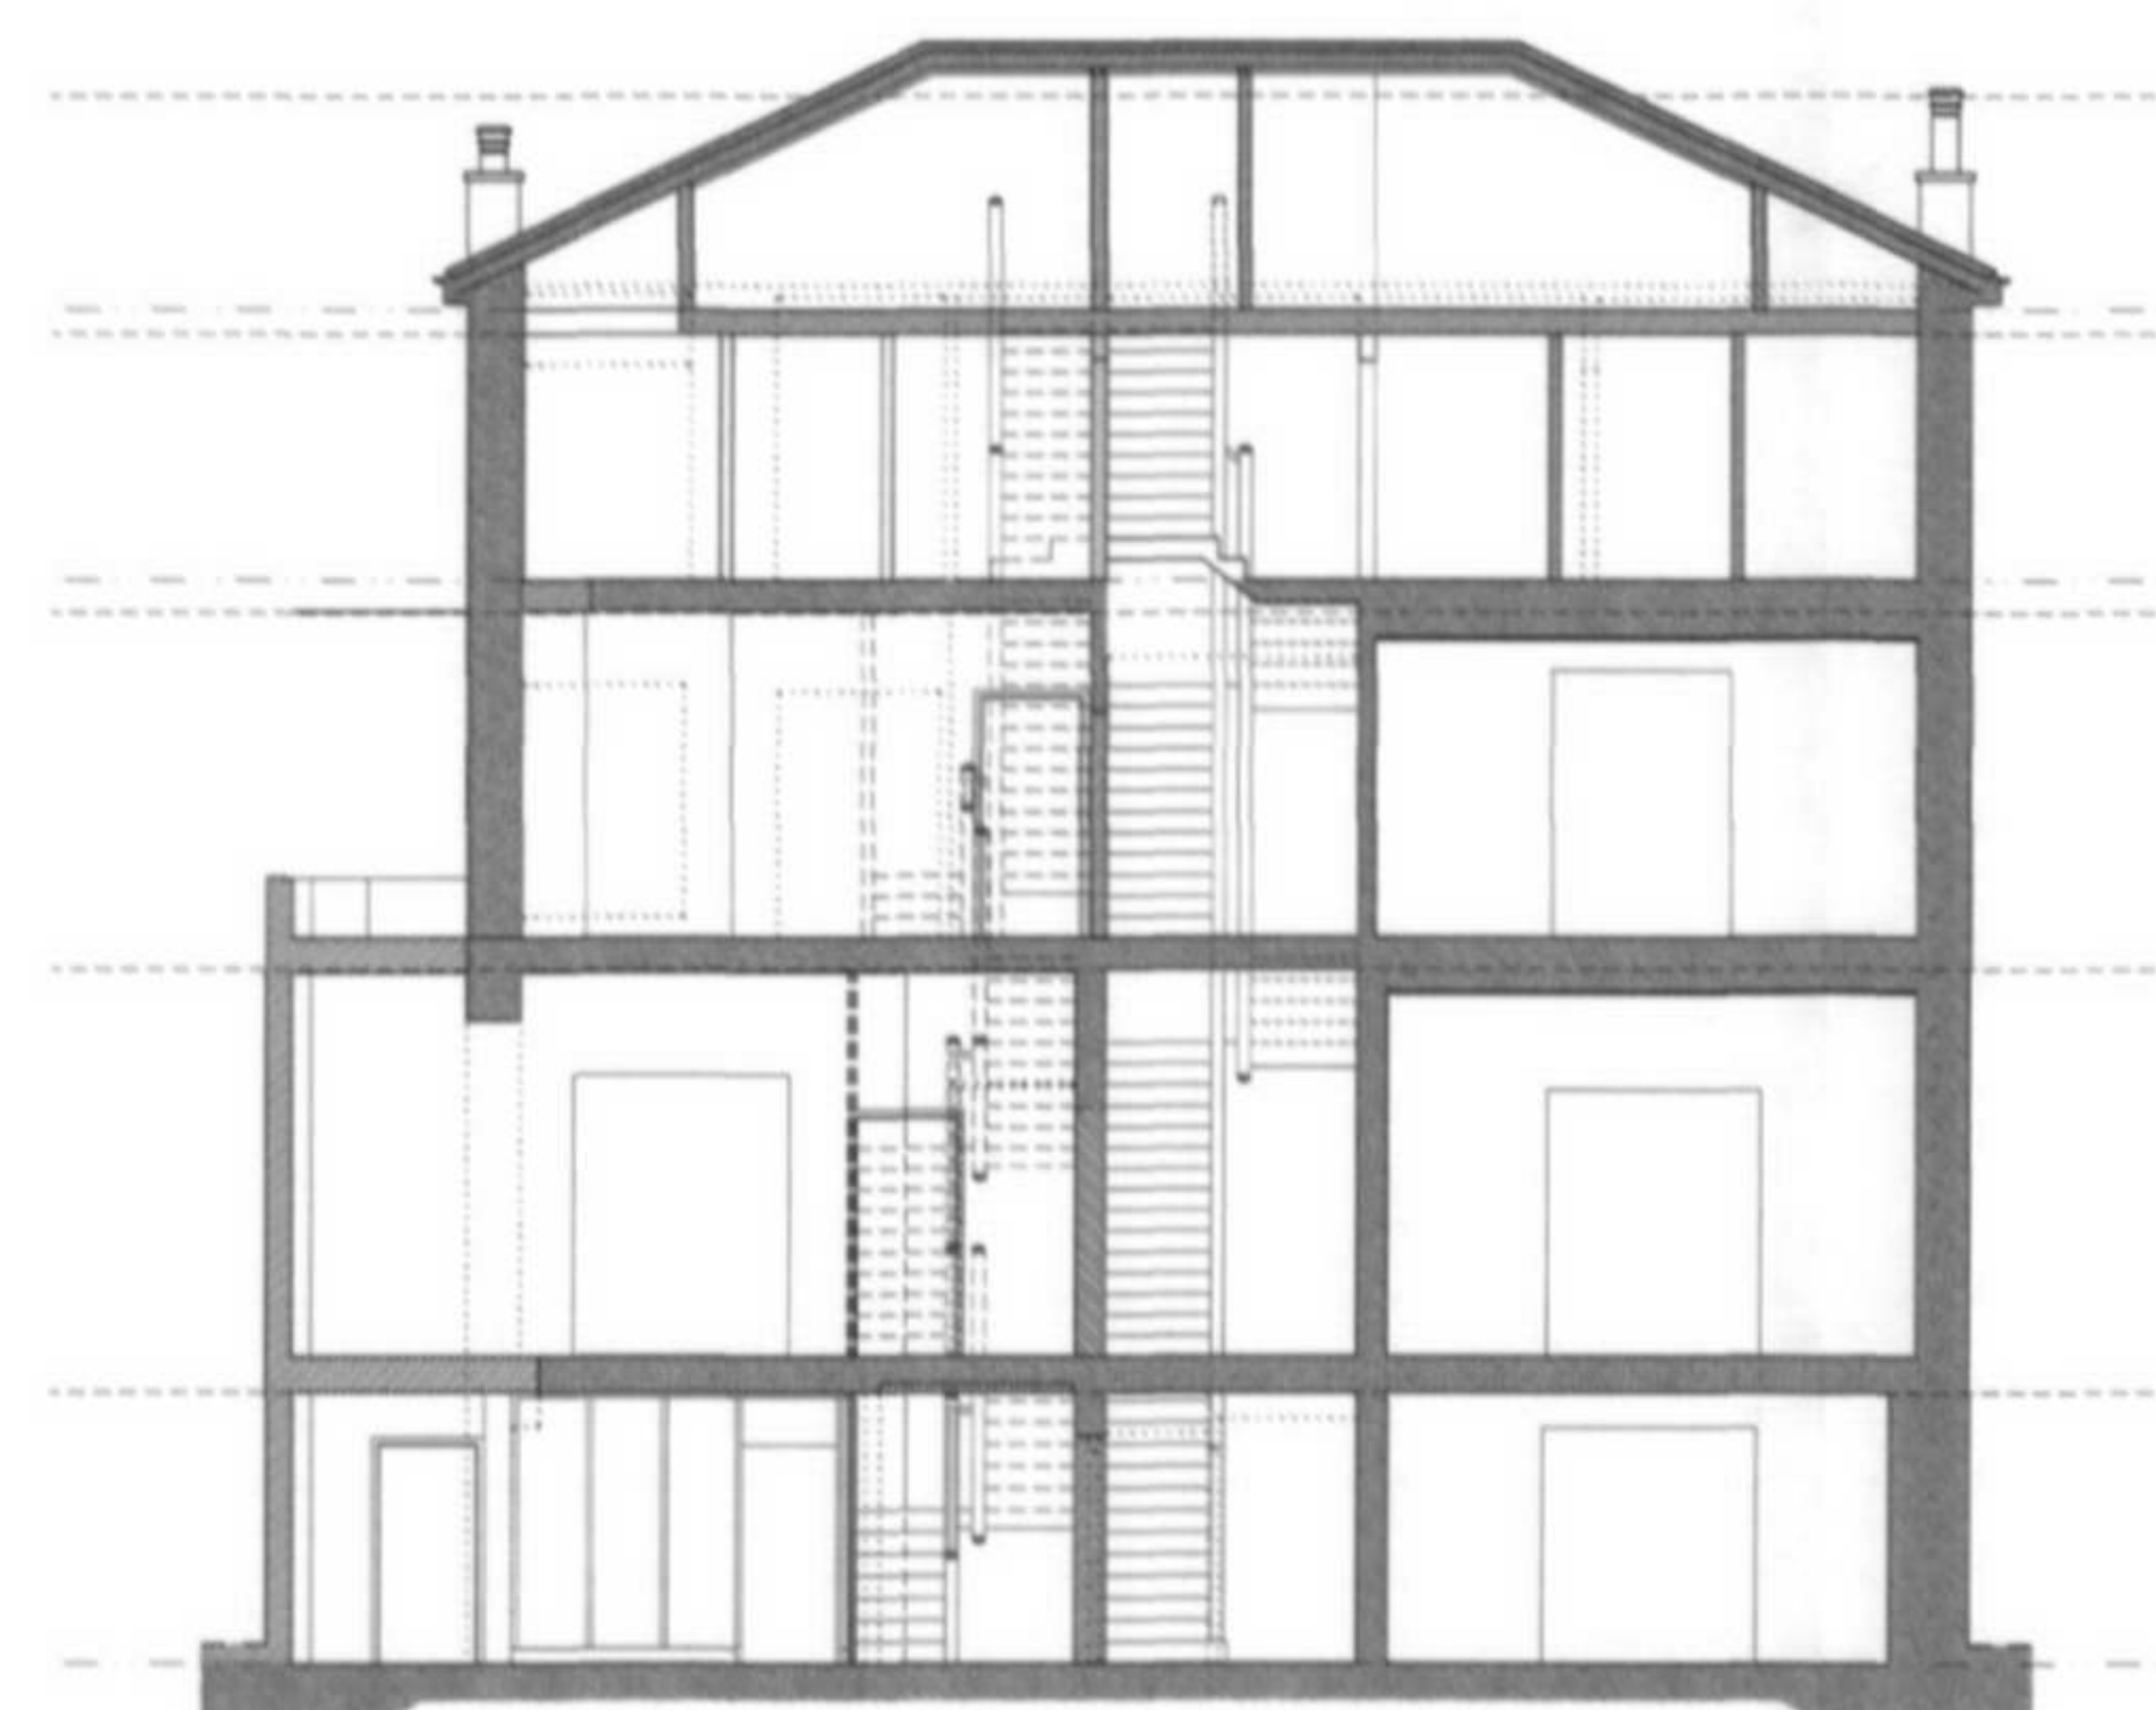

SECTION A-A

DRAWN 15.00m

H. SIDE ENTRANCE & INTERNAL PLANNING REVISED FURTHER TO ADVICE FROM L.A. PLANNING DEPT. 10/06/06  
G. GENERALLY REVISED 18/07/06  
F. CORNER HEIGHT, ROOF & LOCATION AMENDED. REAR ELEVATION AT GROUND & L.GROUND MADE SYMMETRICAL.  
L.GROUND WINDOWS TO FRONT ELEV SALLS LOWENED & CASING ADDED TO LAND DOOR. HEIGHT OF SIDE  
EXTENSION REDUCED 11/05/2006  
E. REAR ELEVATION AMENDED TO SUIT PLATFORM AT UPPER LEVELS & ROOF 04/05/2006  
D. SECTION, PLANN & REAR ELEVATIONS AMENDED TO SUIT REVISED LAYOUT 18/04/2006  
C. SIDE STAIR REMOVED & SIDE EXTENSION AMENDED  
B. SECTION A-A ADDED 10/04/2006  
A. MINOR MODIFICATIONS, SHADING ADDED 07/04/2006  
revisions

client

JOWELL PROPERTIES LTD.

project

6 BUCKLAND CRESCENT  
LONDON NW3

title

ELEVATIONS  
AS PROPOSED

scale  
1:100

date  
APR. 2006

drg. no.  
6444/TP/02 H.

Robert Savage & Associates  
architects designers structural engineers  
11 Eton Garages, Lancaster Grove, Telephone: 020 7433 3561  
Belsize Park, London NW3 4PE Facsimile: 020 7433 3716