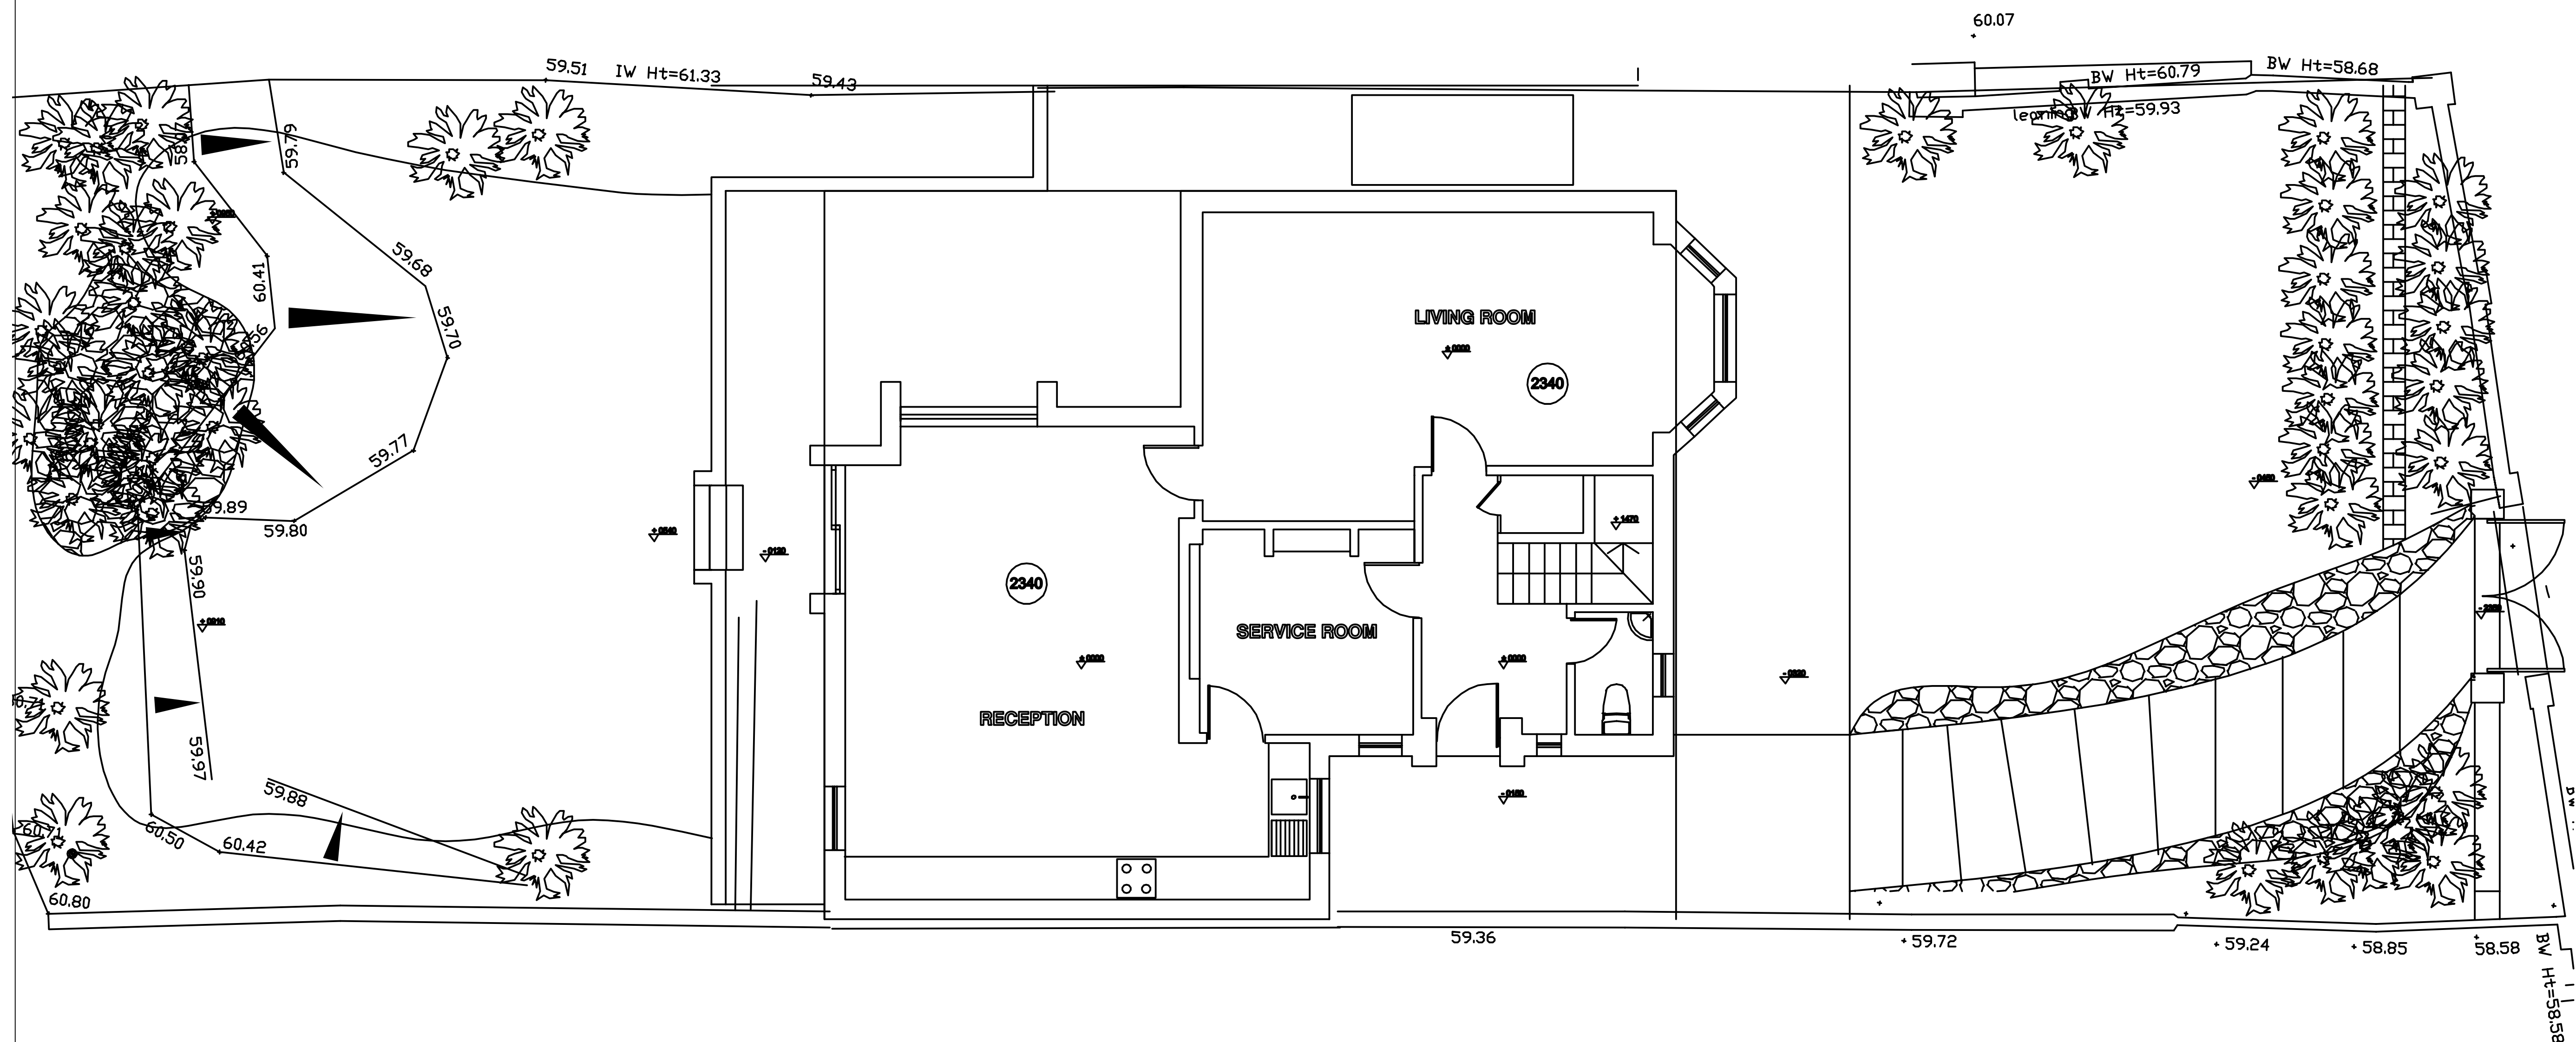


# GROUND FLOOR

[illegible]

FILE NAME: ...\\sba\\upp\\upp-sketch\\upp-sk11.dwg

CONTRACTOR TO CHECK  
ALL DIMENSIONS ON SITE  
DO NOT SCALE

35 UPPER PARK ROAD  
LONDON NW3

**SCALE** 1:50

DRAWING NO. 2

## EXISTING GROUND PLAN

30.04.06			REV
APPR	TENDER	CONST.	00

date: 20-07-2006

architect:


**the heder partnership**

11 gottlieb street tel aviv 64392  
T +972-3-5222402 F +972-3-5222403  
mail@theheder.com www.theheder.com


in association with:

**kevin fellingham  
architecture LLP**


**wharf studios baldwin terrace**  
T +0207-354 0677 M +0790-160 4437  
kevin@kfellingham.com www.kfellingham.com

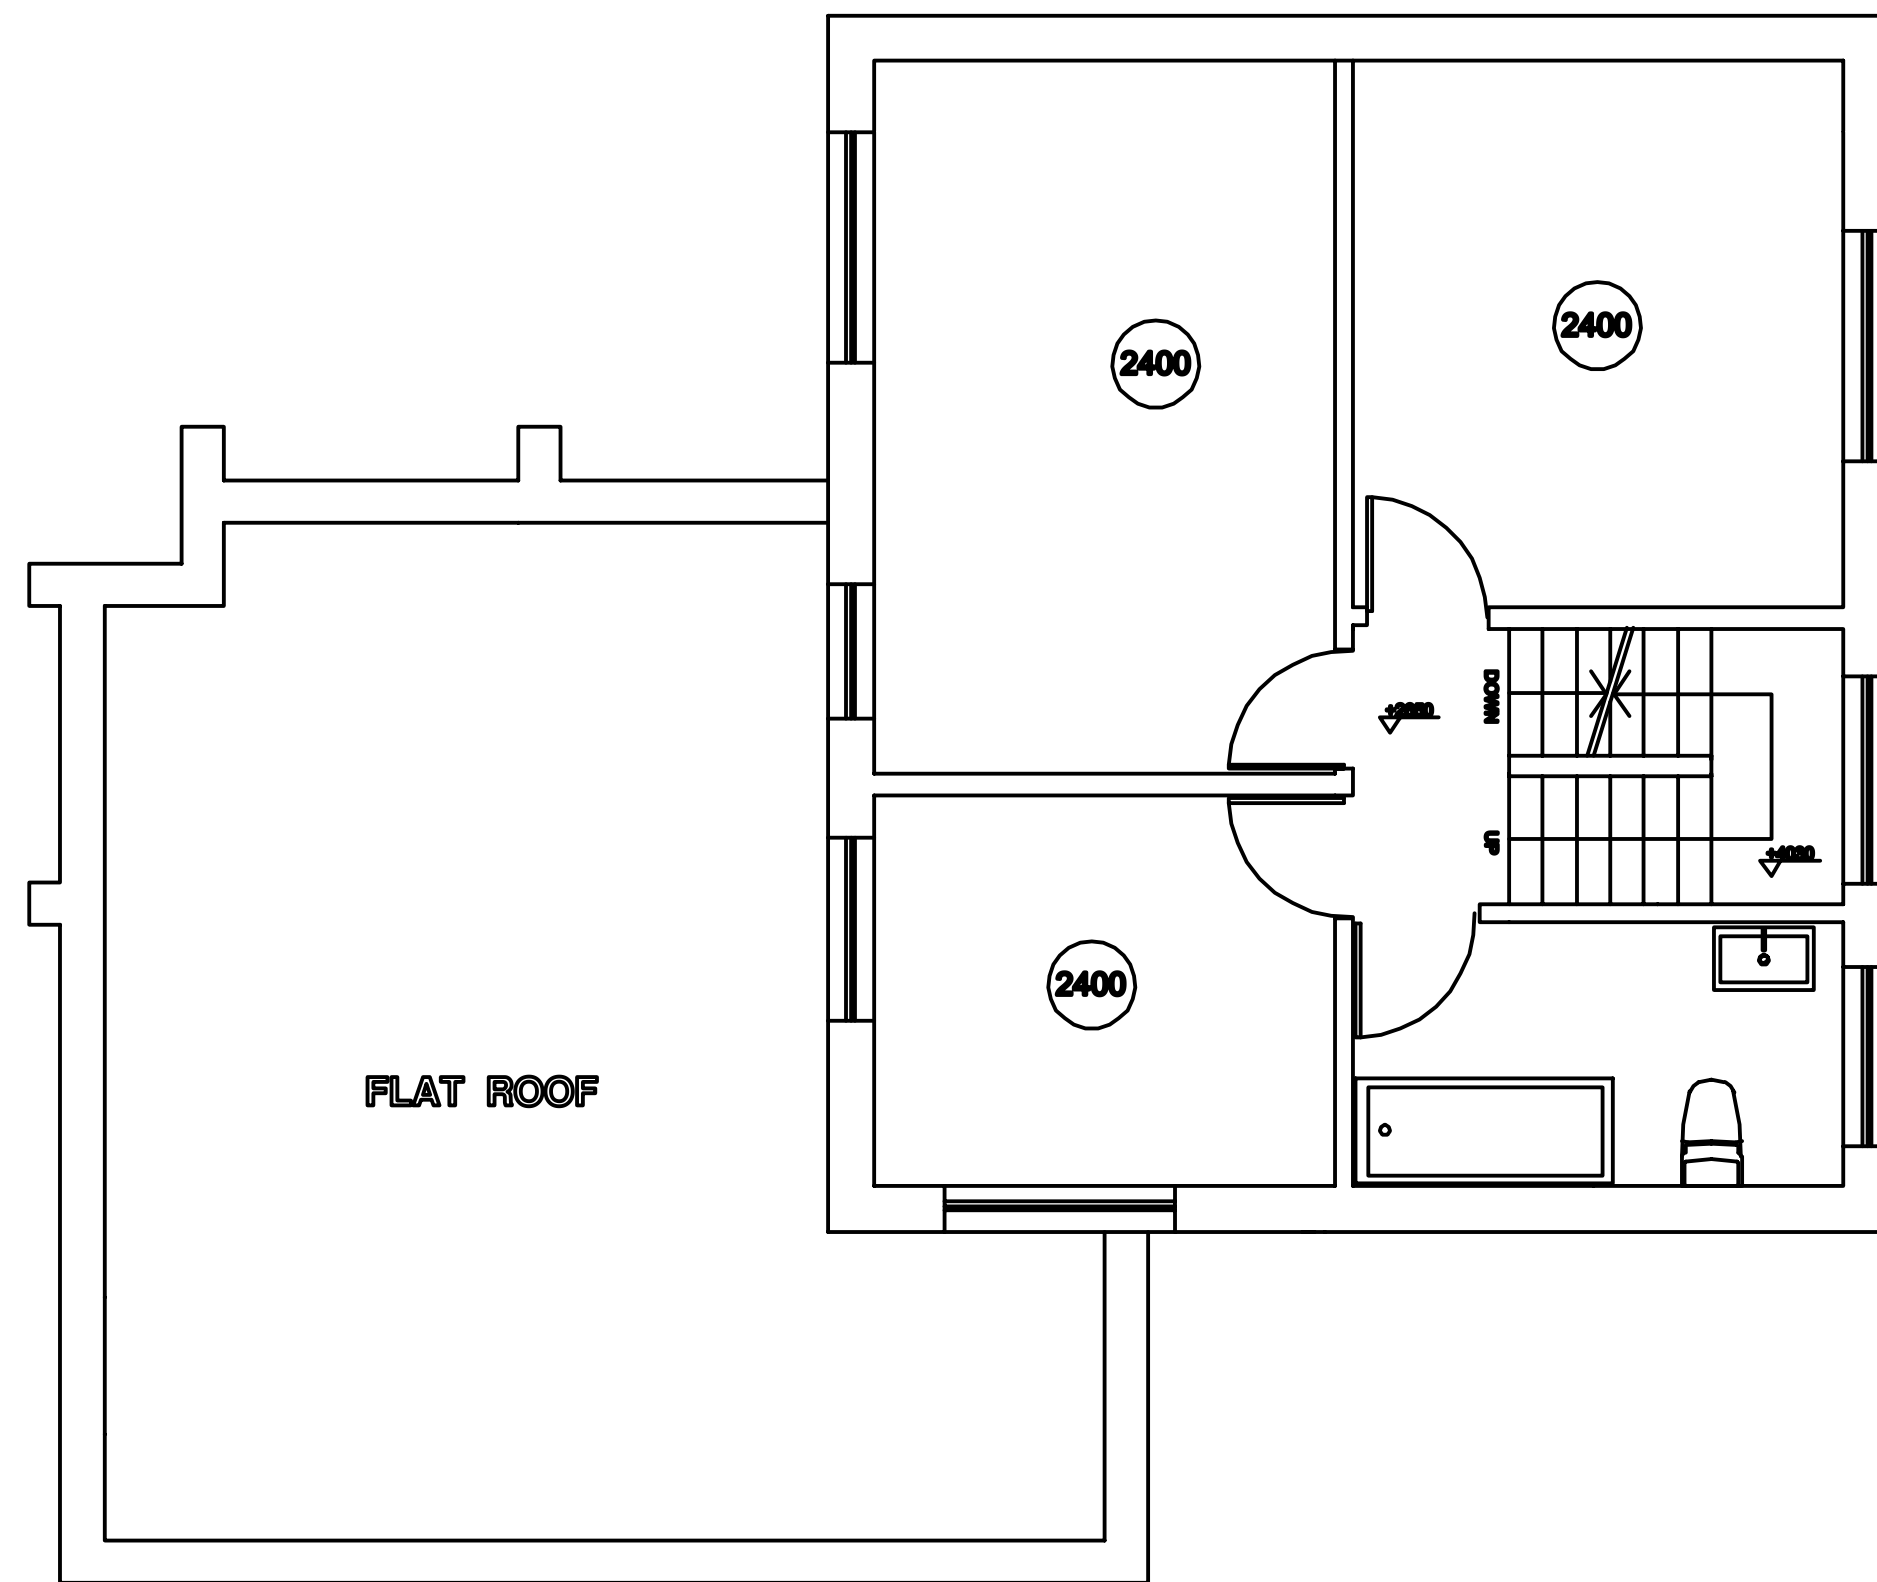

1st floor plan

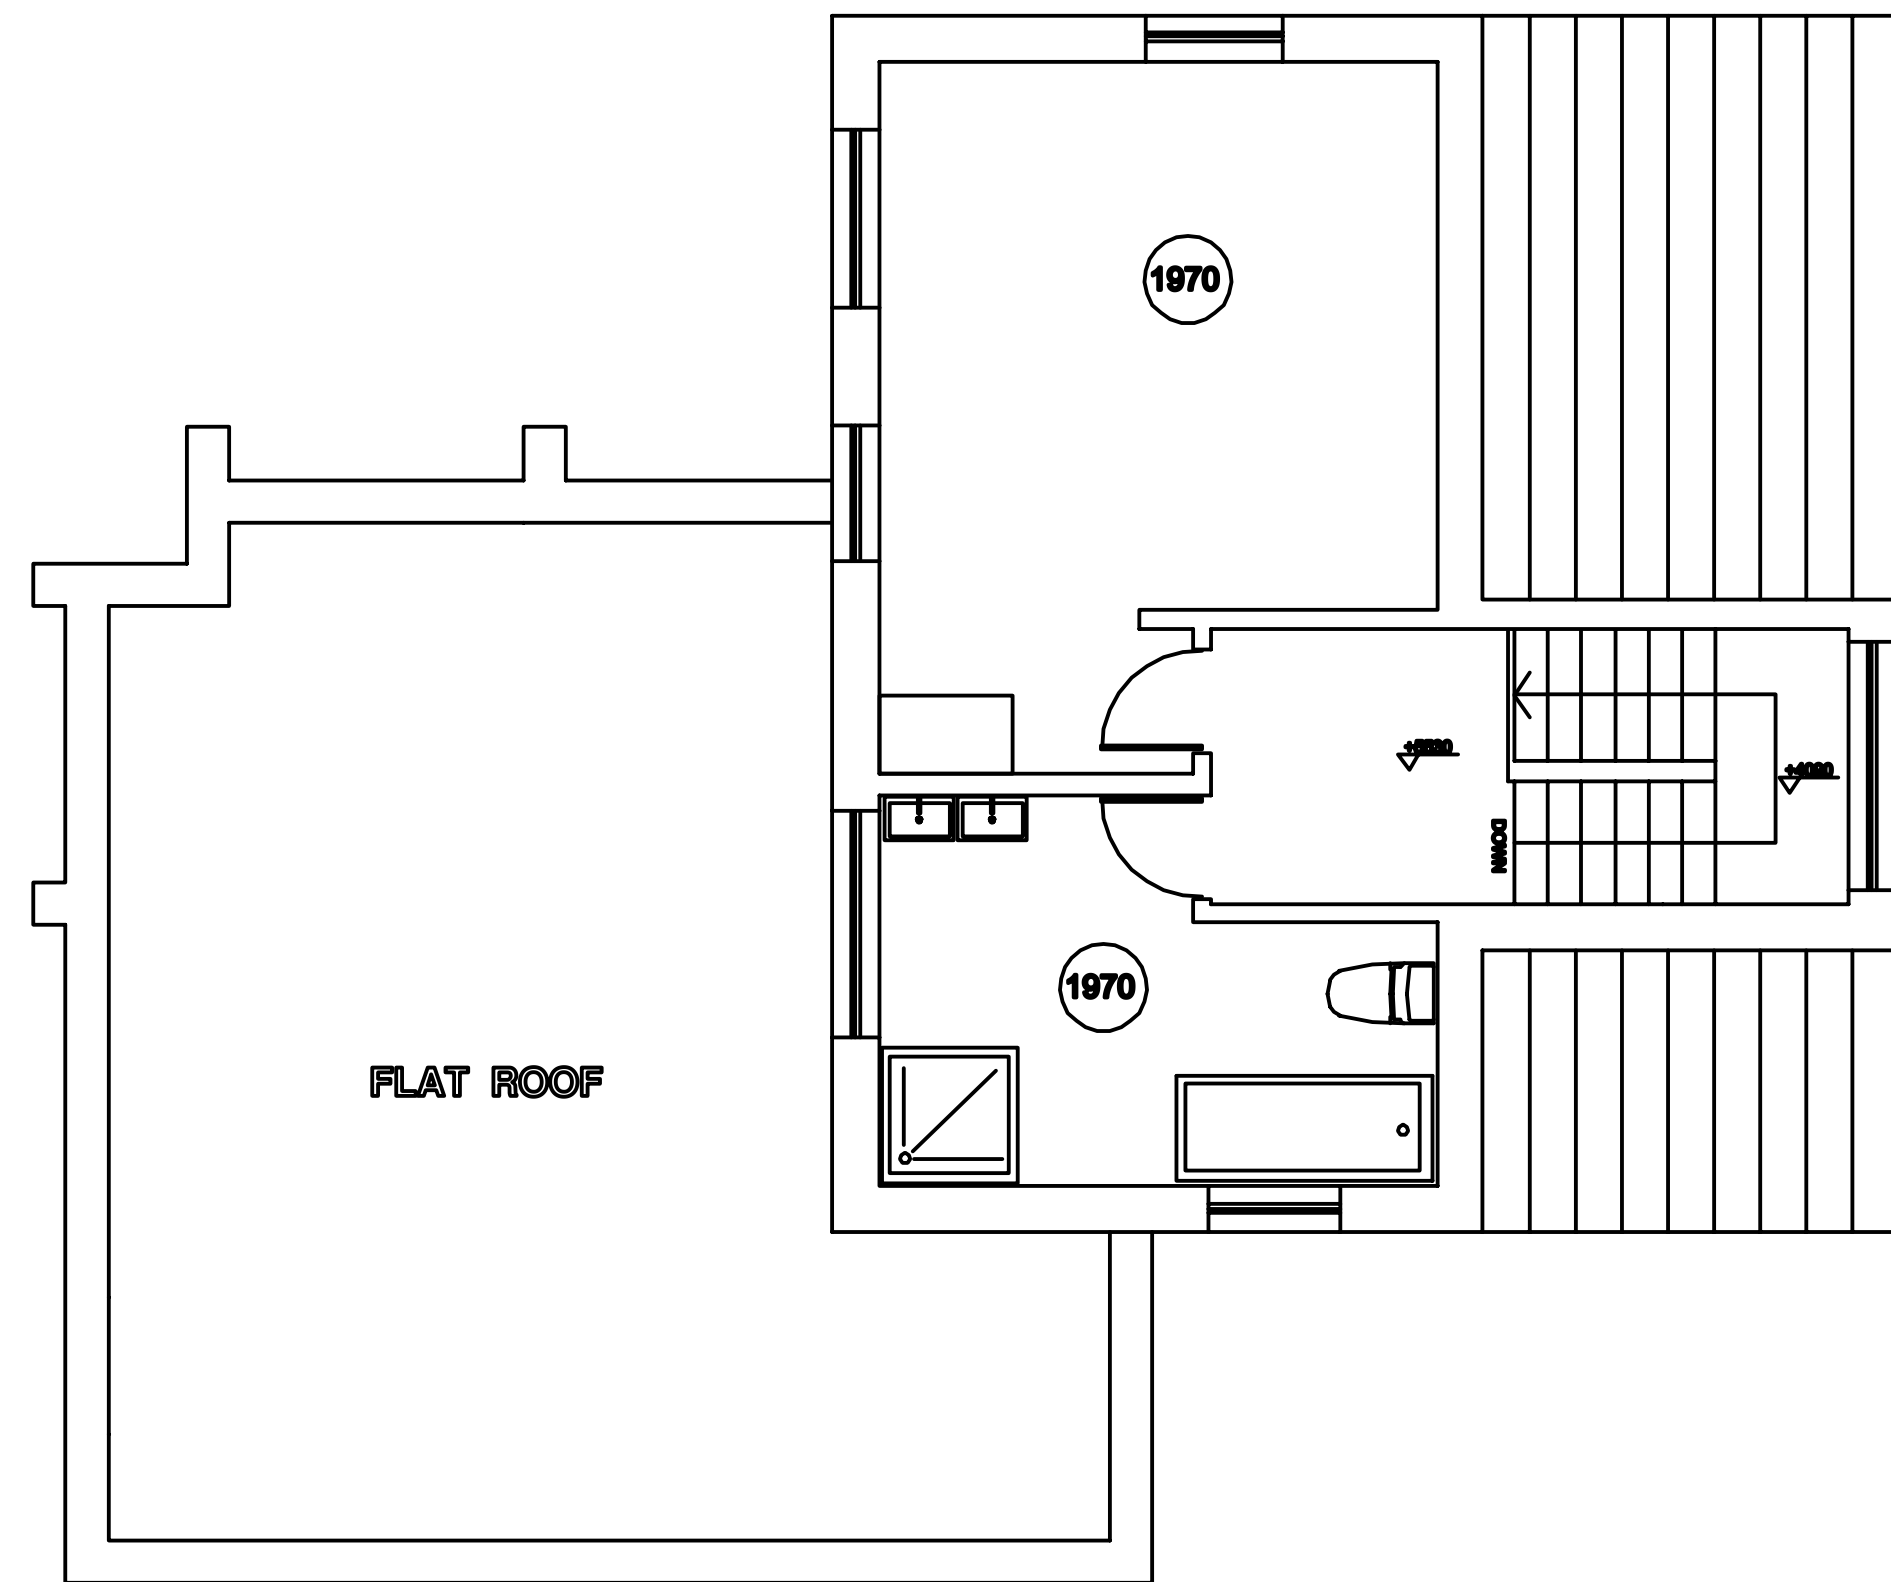

2nd floor plan

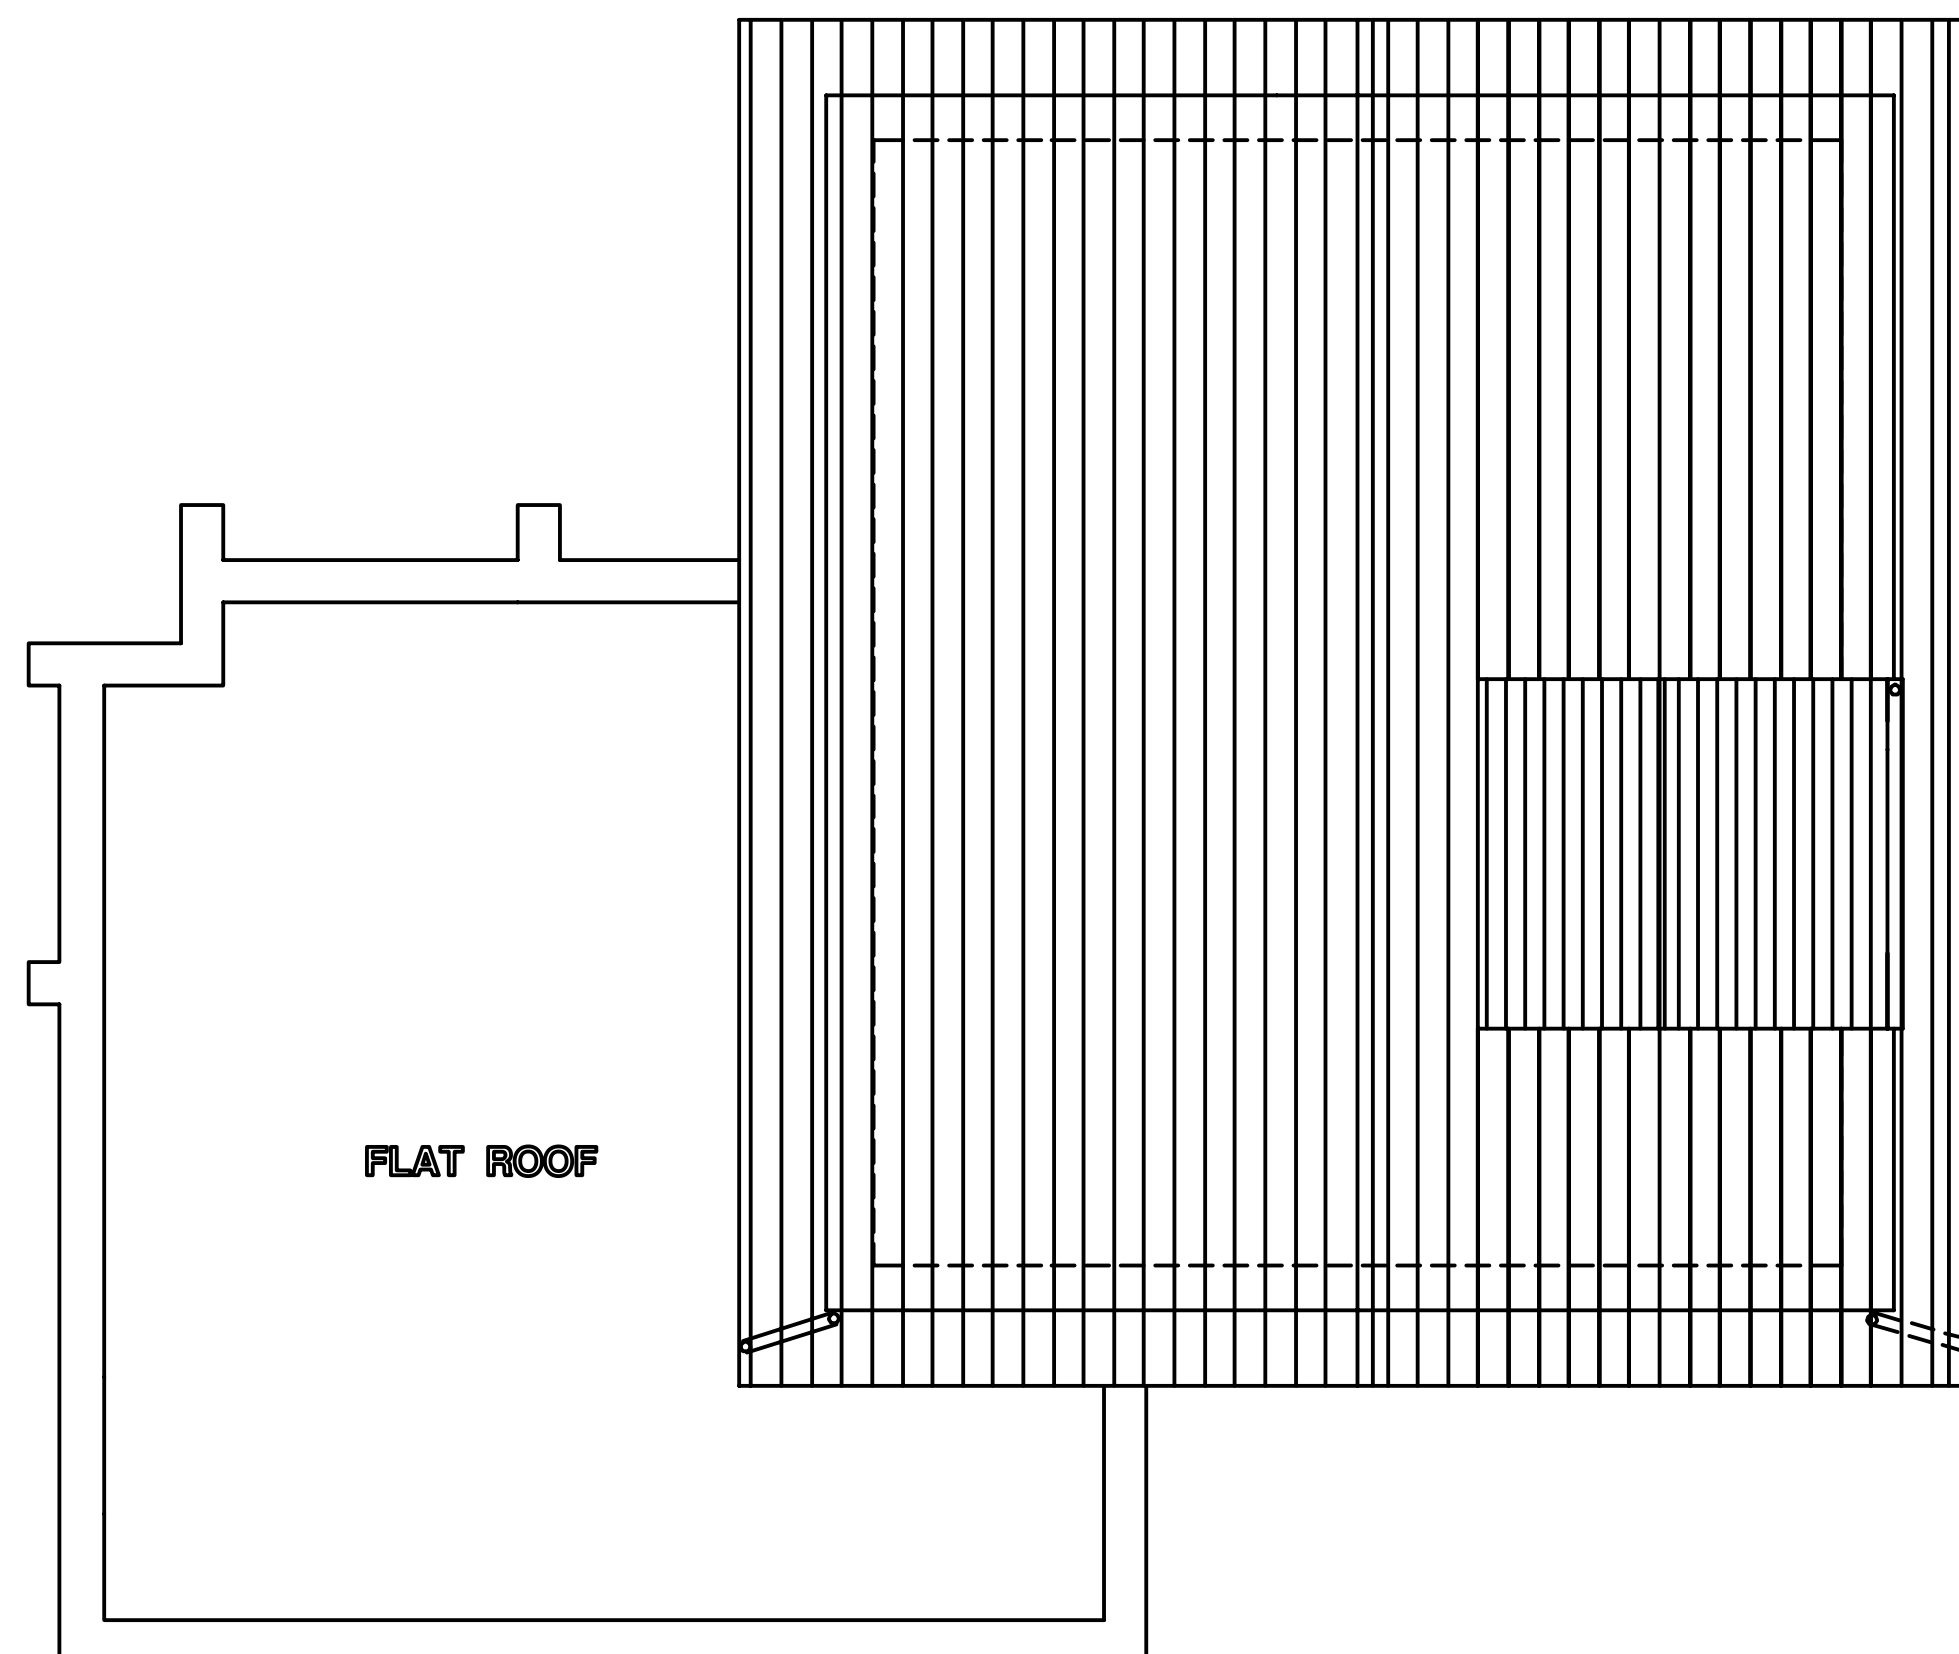

roof plan

[illegible][illegible]

--

--	--

FILE NAME: ...lsbaluppl\upp-sketch\upp-sk11.dwg

CONTRACTOR TO CHECK  
ALL DIMENSIONS ON SITE  
DO NOT SCALE

35 UPPER PARK ROAD  
LONDON NW3

<b>SCALE</b>	1:50
--------------	------

<b>DRAWING NO.</b>	<b>3</b>
--------------------	----------

EXISTING 1ST, 2ND  
AND 3RD FLOOR  
PLANS

30.04.06			REV
APPR	TENDER	CONST.	00

date: 20-07-2006

architect:

**the heder partnership**  
11 gottlieb street tel aviv 64392  
T +972-3-5222402 F +972-3-5222403  
mail@theheder.com www.theheder.com

in association with:

**kevin fellingham  
architecture LLP**

**wharf studios baldwin terrace  
T +0207-354 0677 M +0790-160 4437  
kevin@kfellingham.com www.kfellingham.com**

