


spa (2 flrs) = 220 sqm apartment 01 (2 flrs) = 100 sqm lobby = 37 sqm total floor area = 230 sqm

*areas include exterior walls

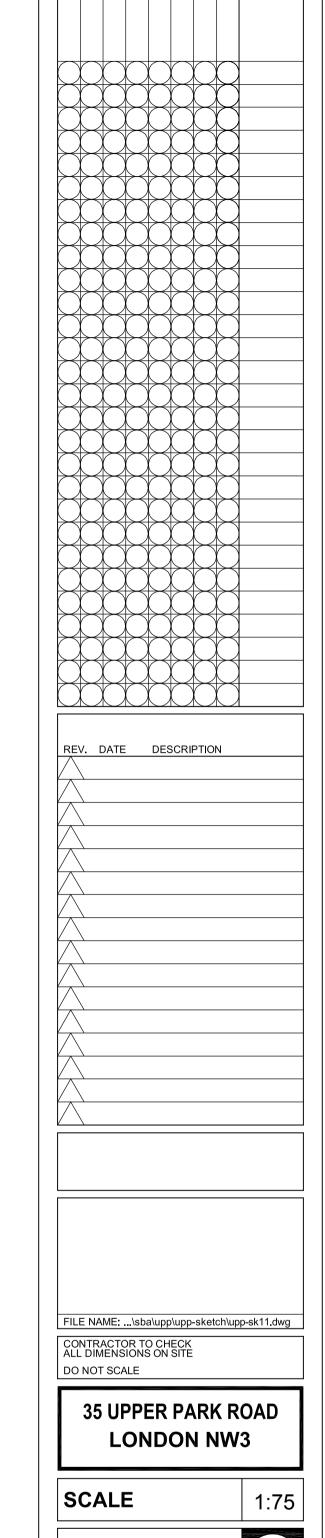

DRAWING NO.

PRAWING NO

PROPOSED GROUND FLOOR PLAN +0.35


	30.04.06			REV
	APPR	TENDER	CONST.	
				/00
	data			

20-07-2006


archite


the heder partnership
11 gottlieb street tel aviv 64392
T +972-3-5222402 F +972-3-5222403
mail@theheder.com www.theheder.com


in association with: kevin fellingham architecture LLP

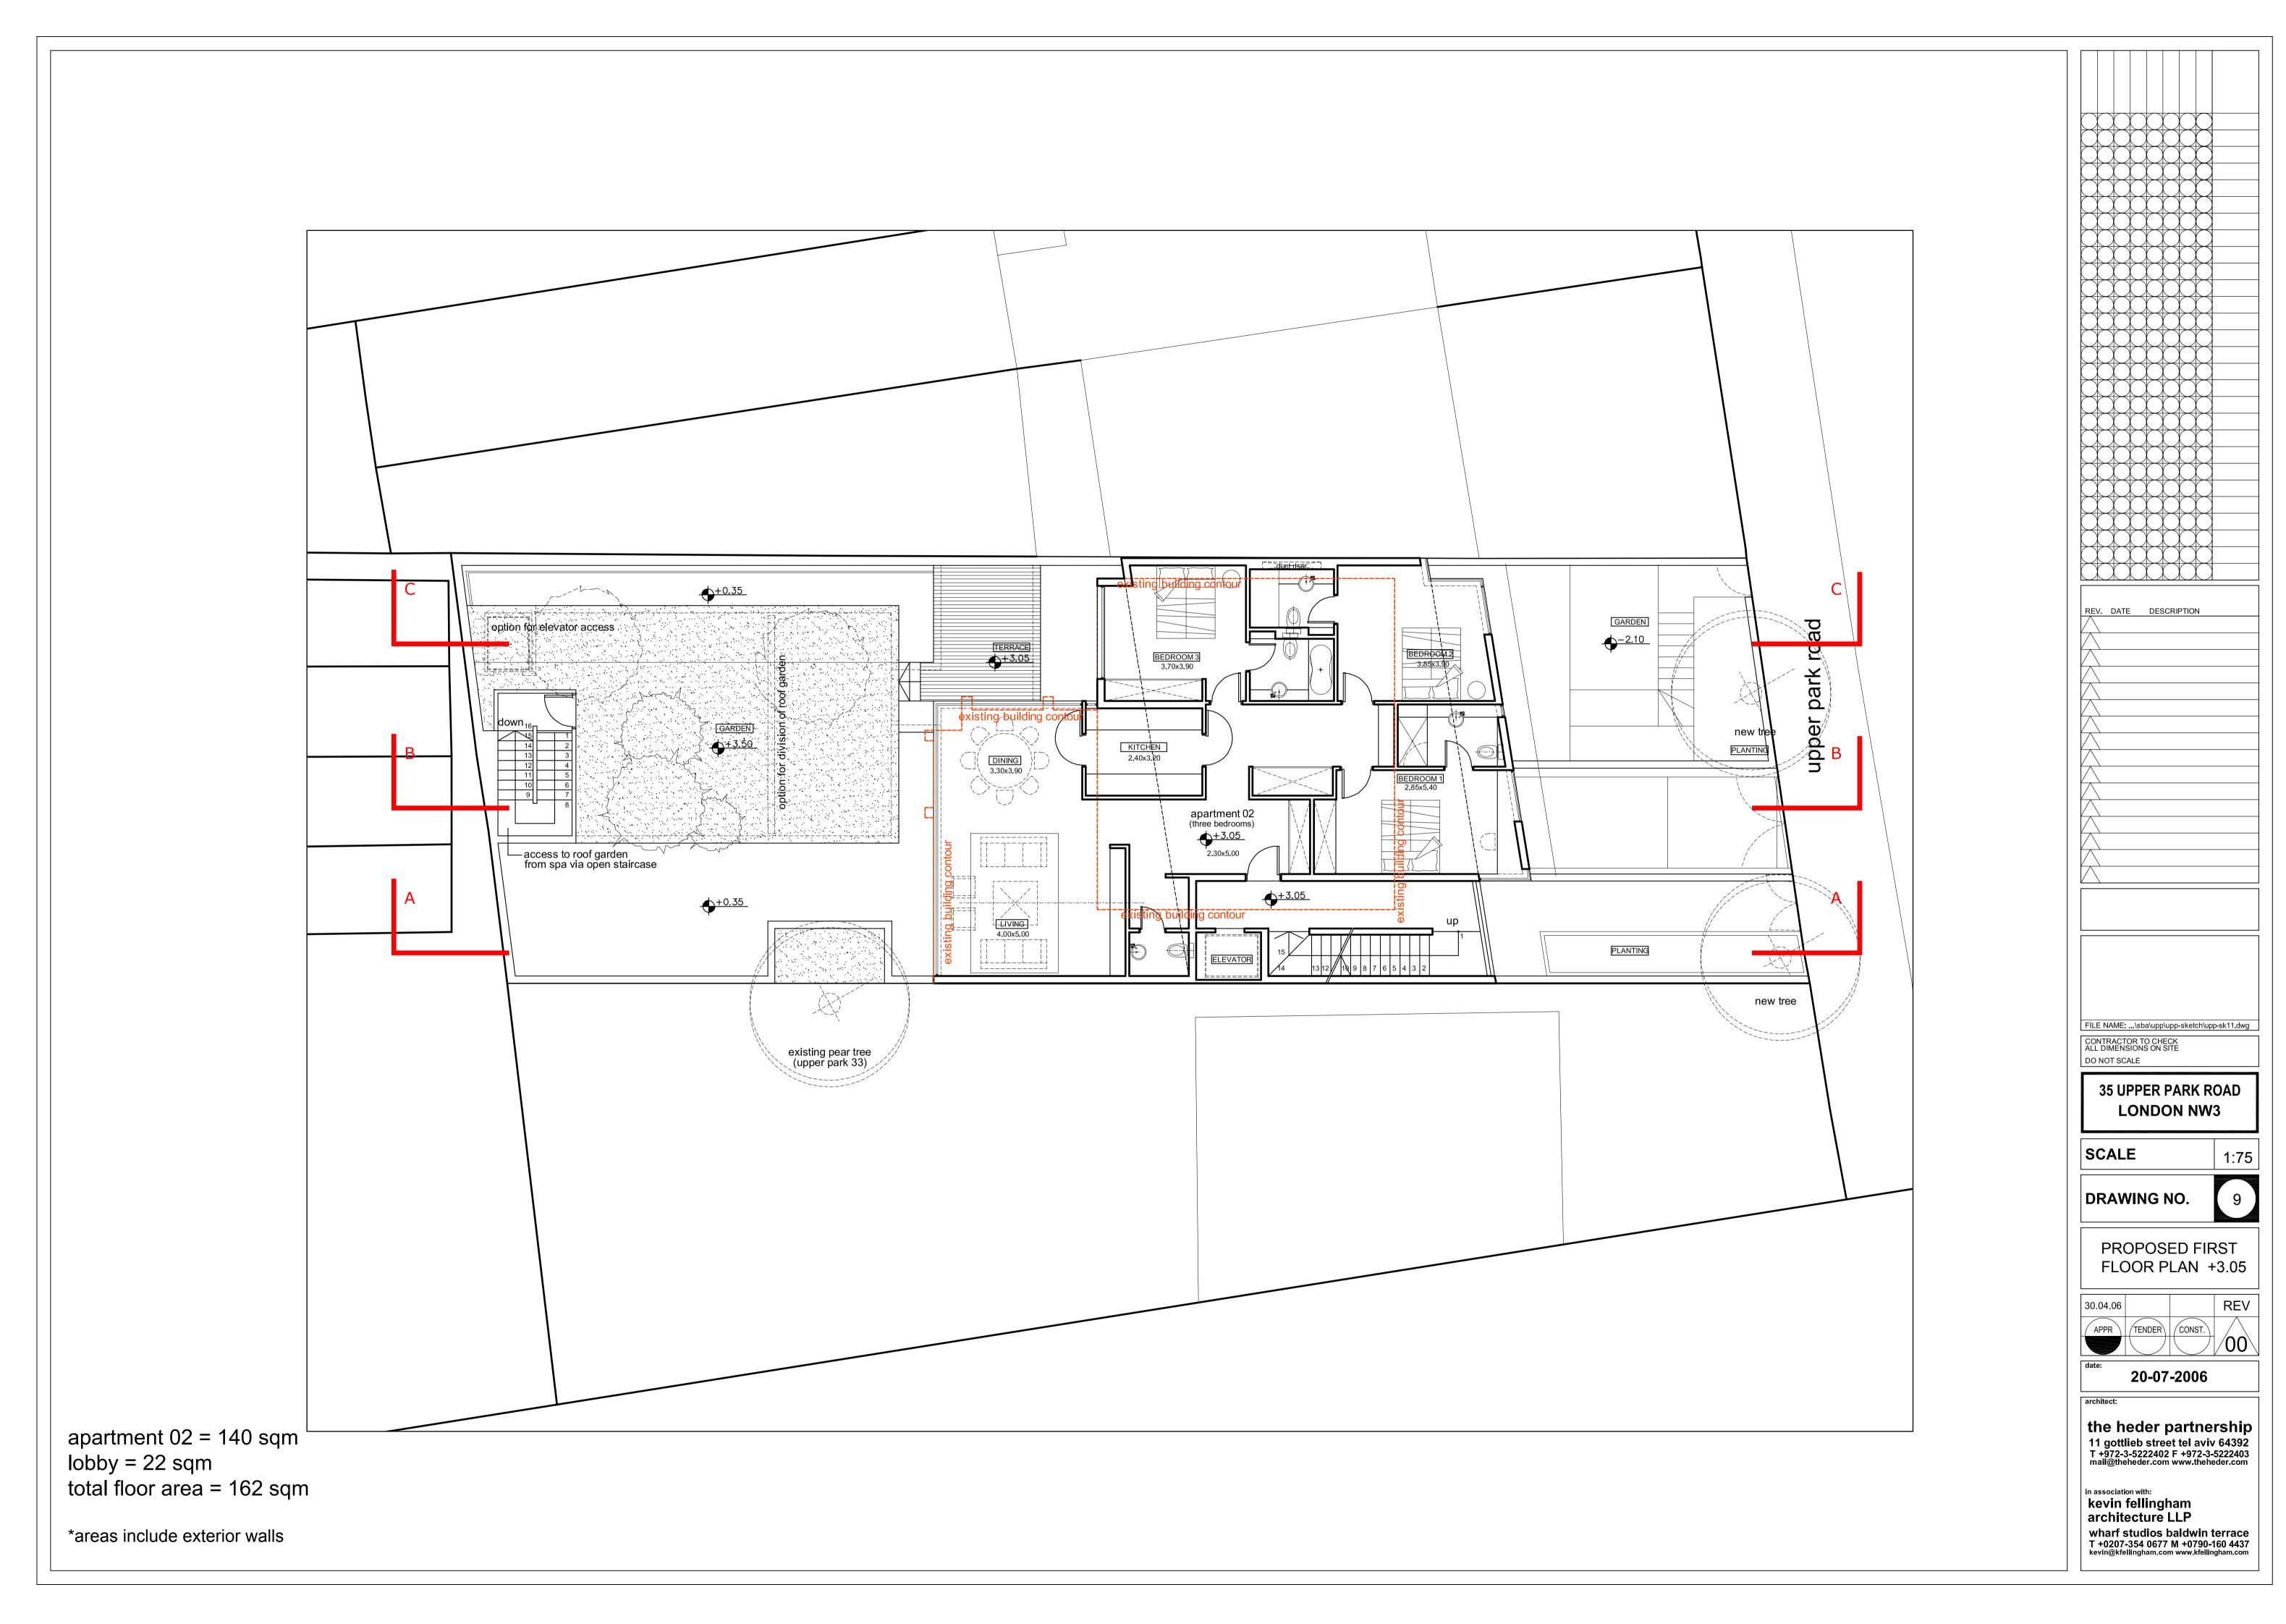





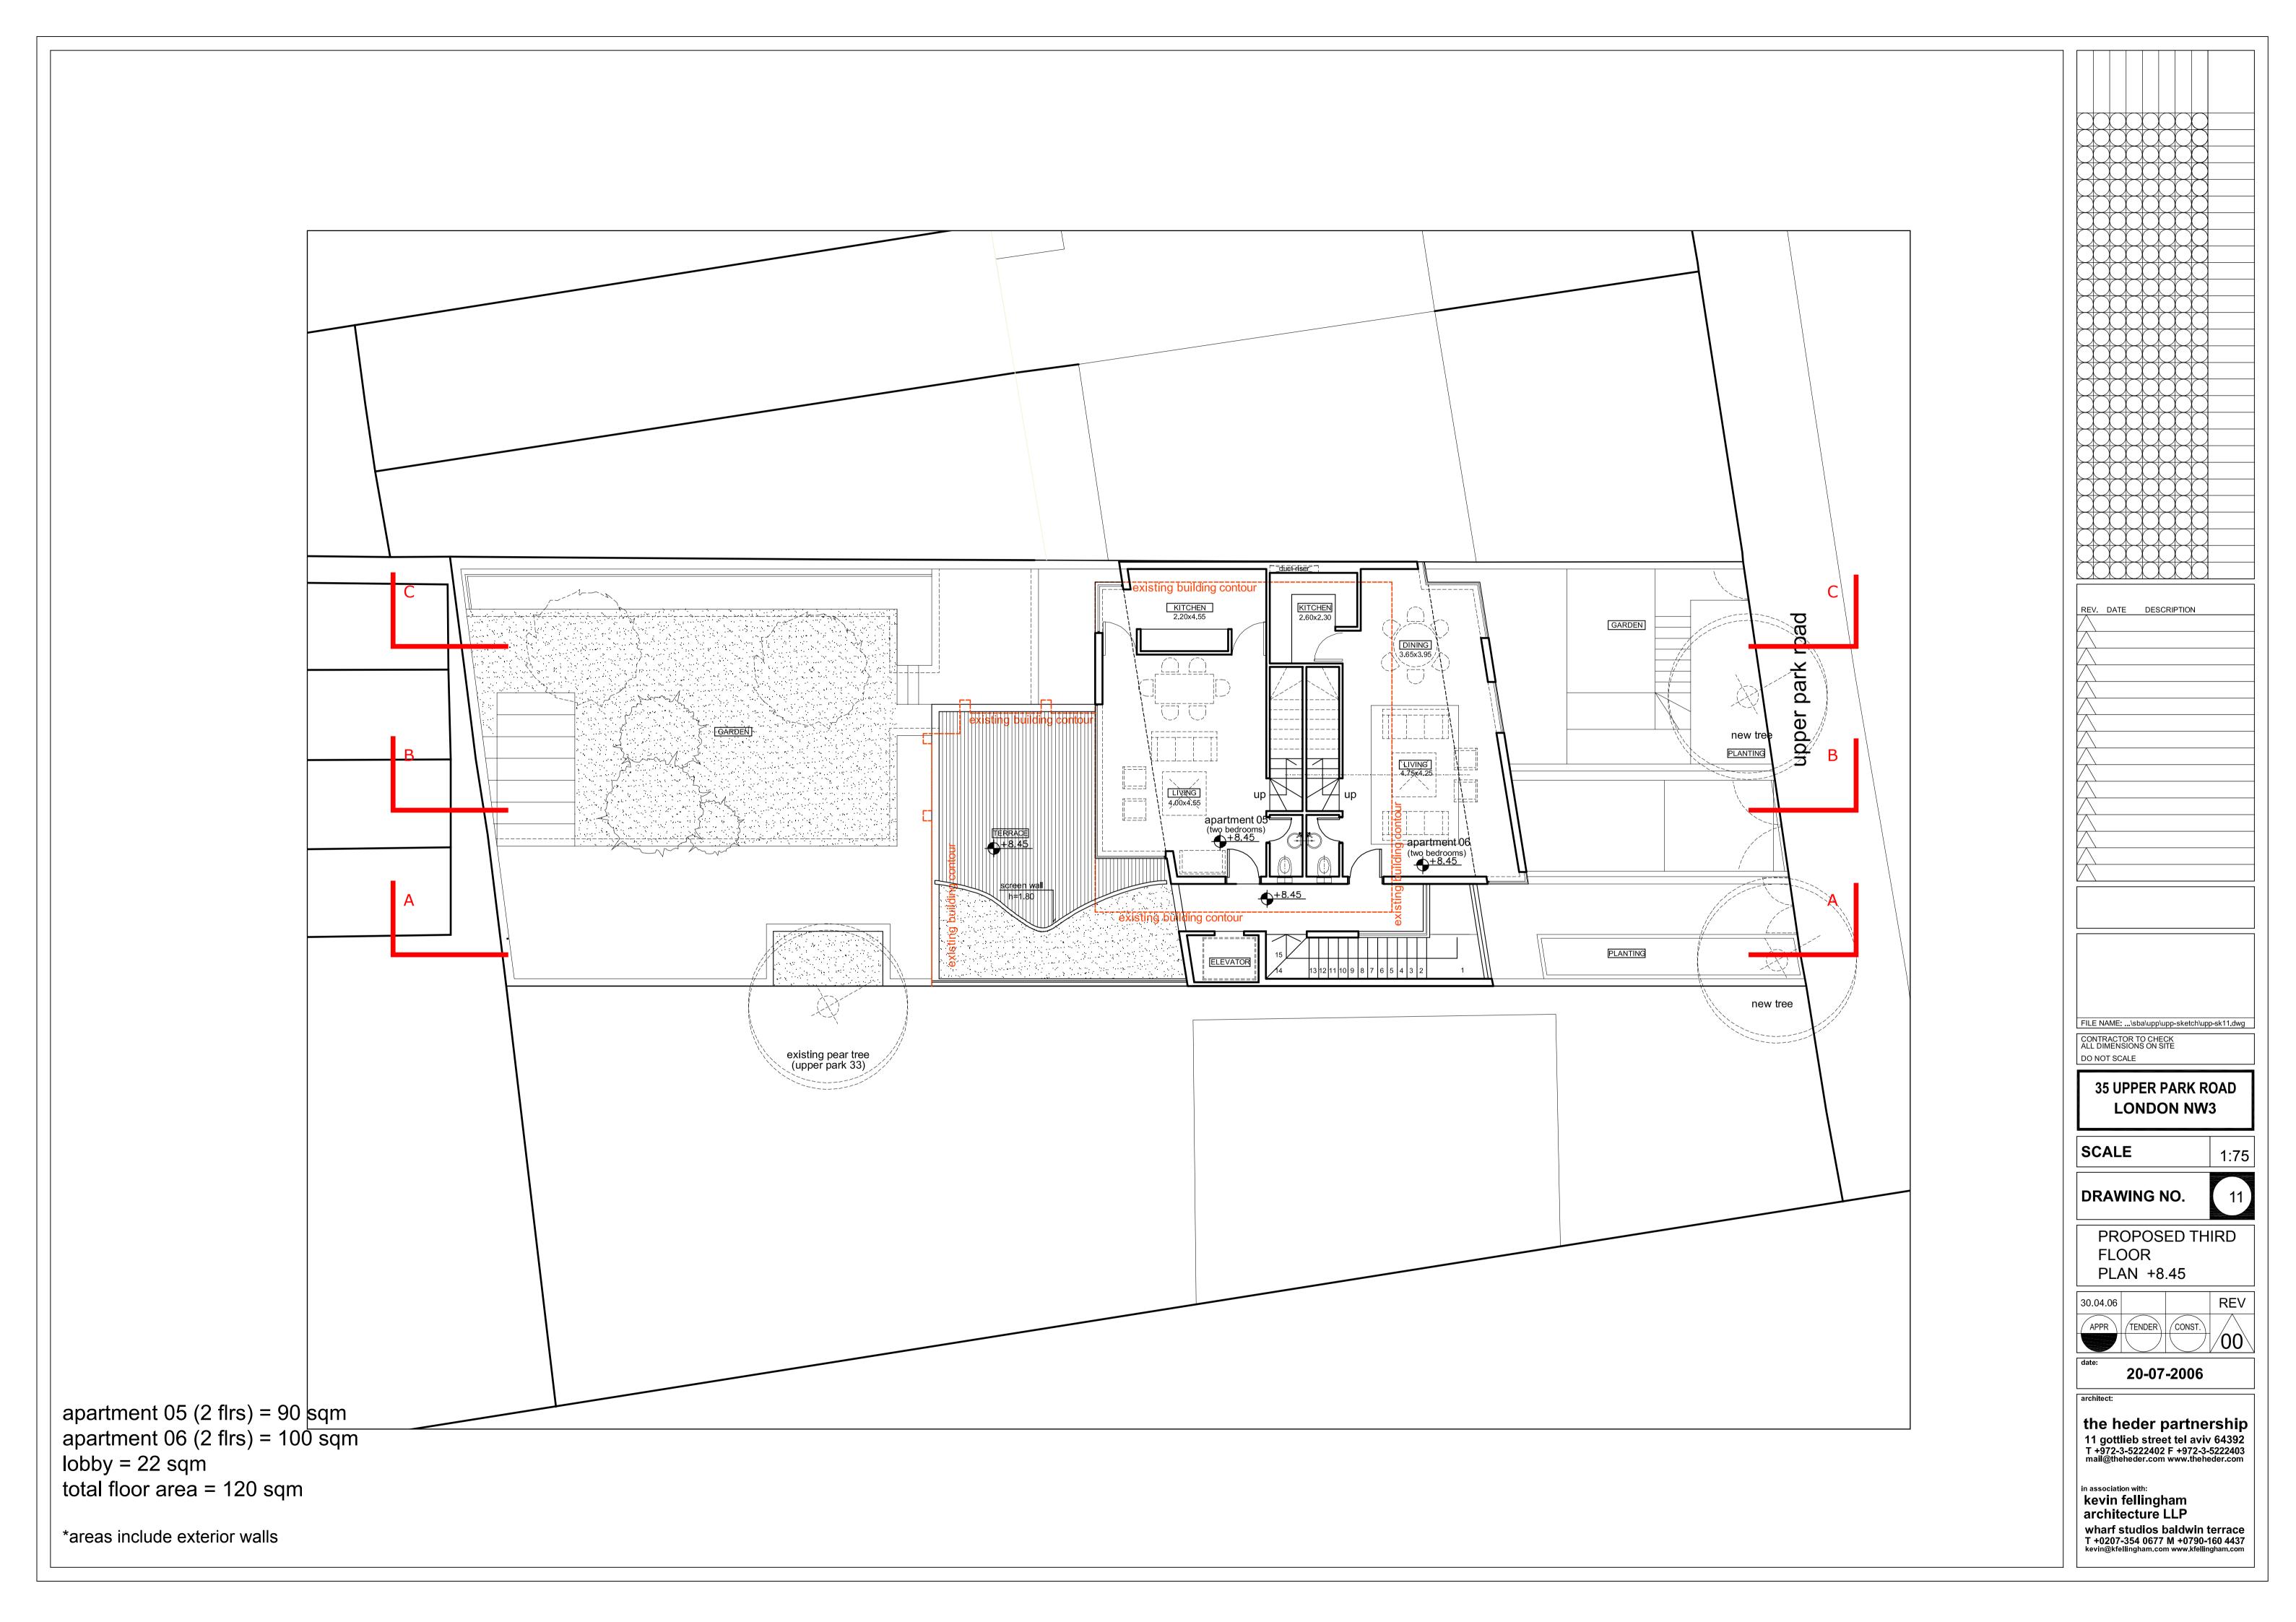

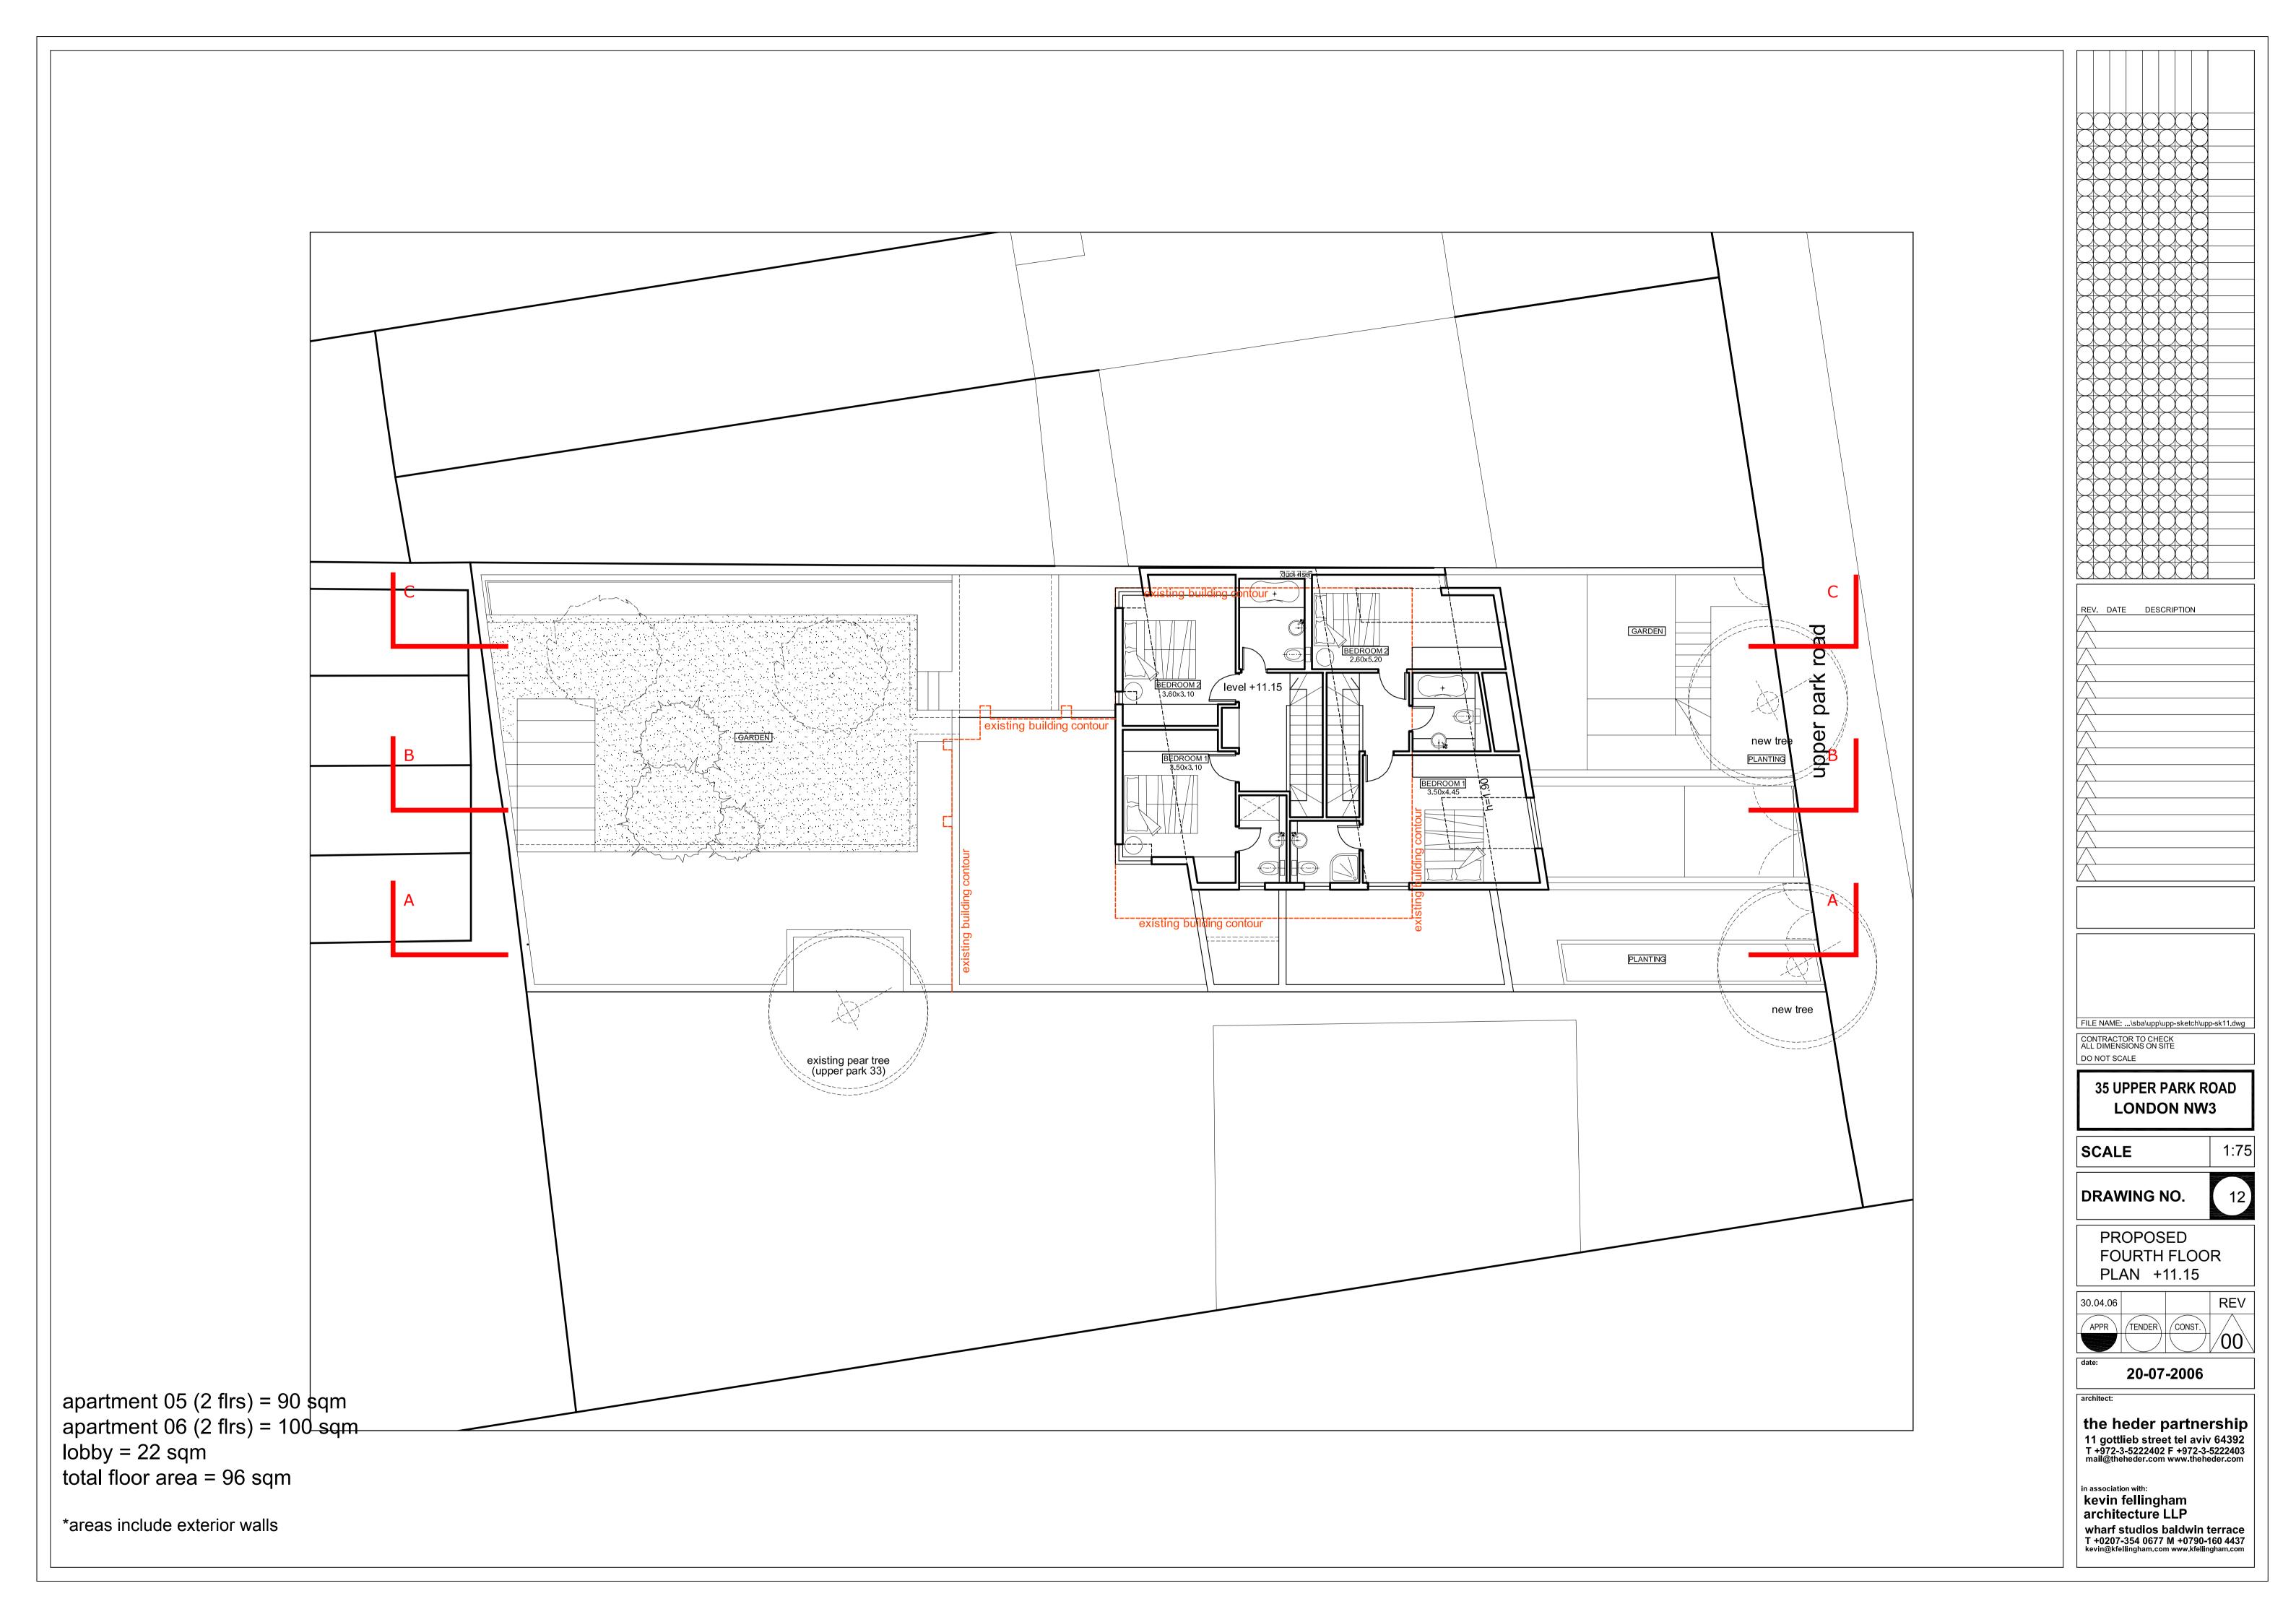

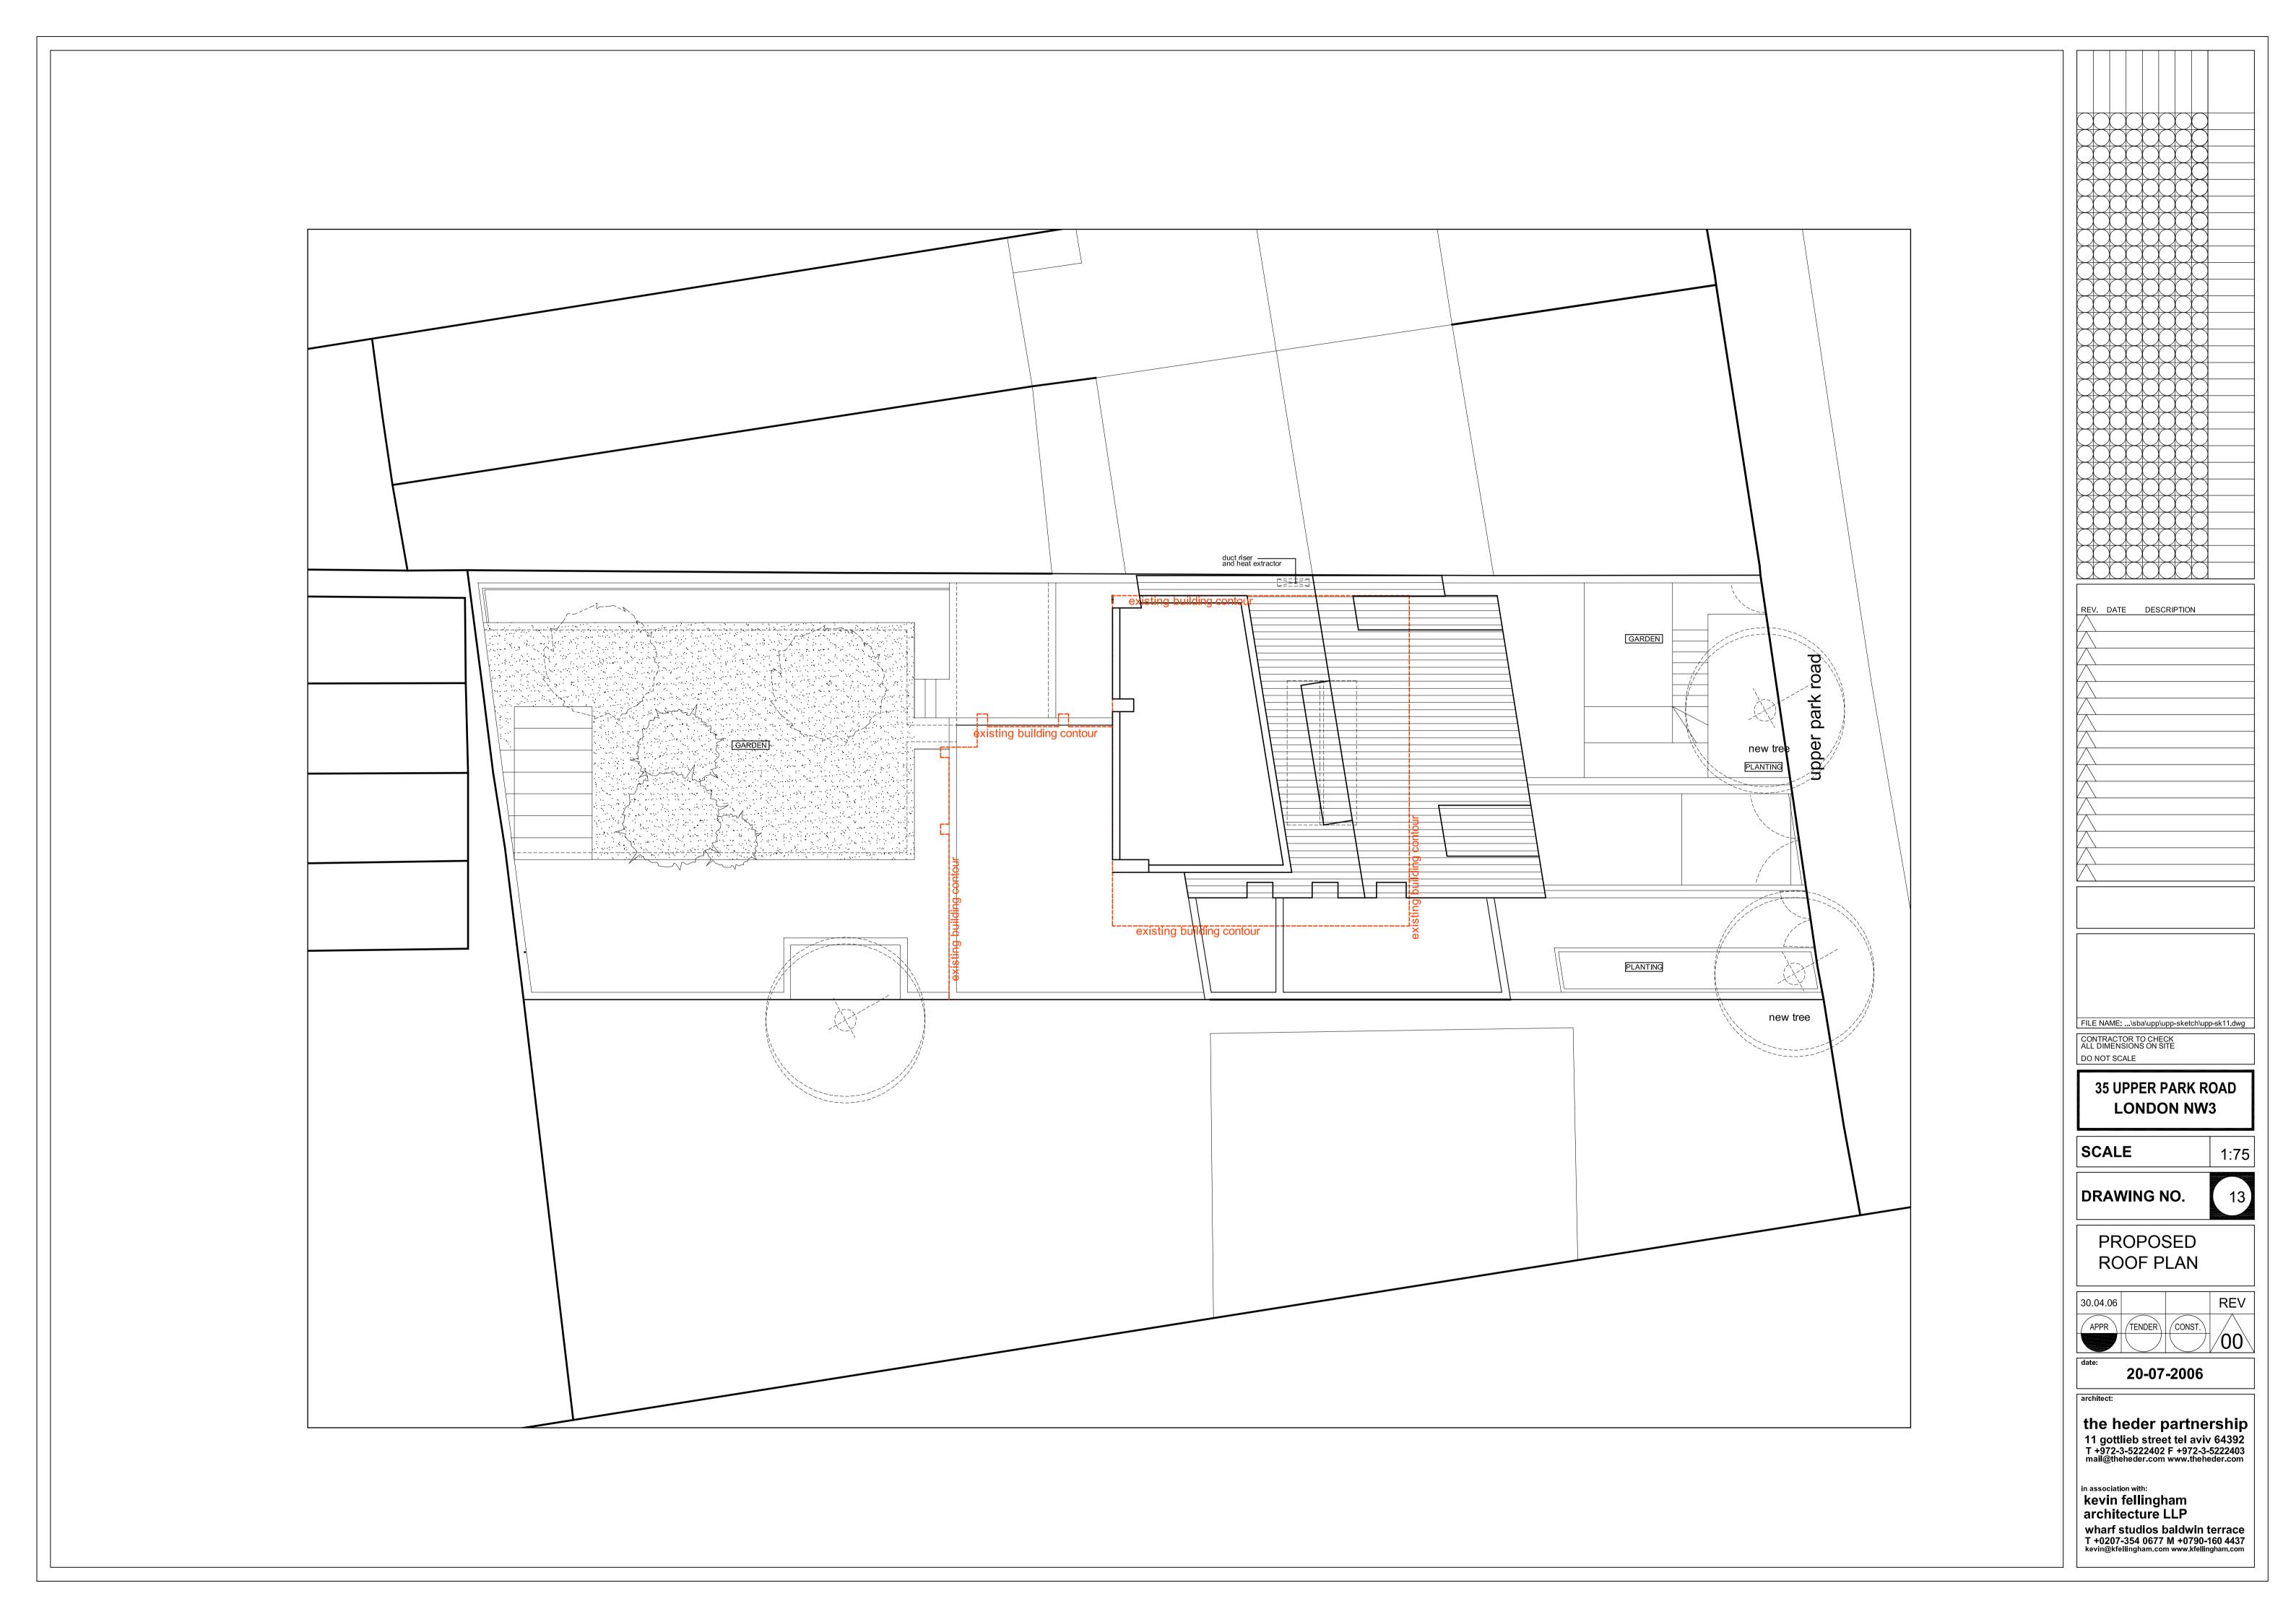

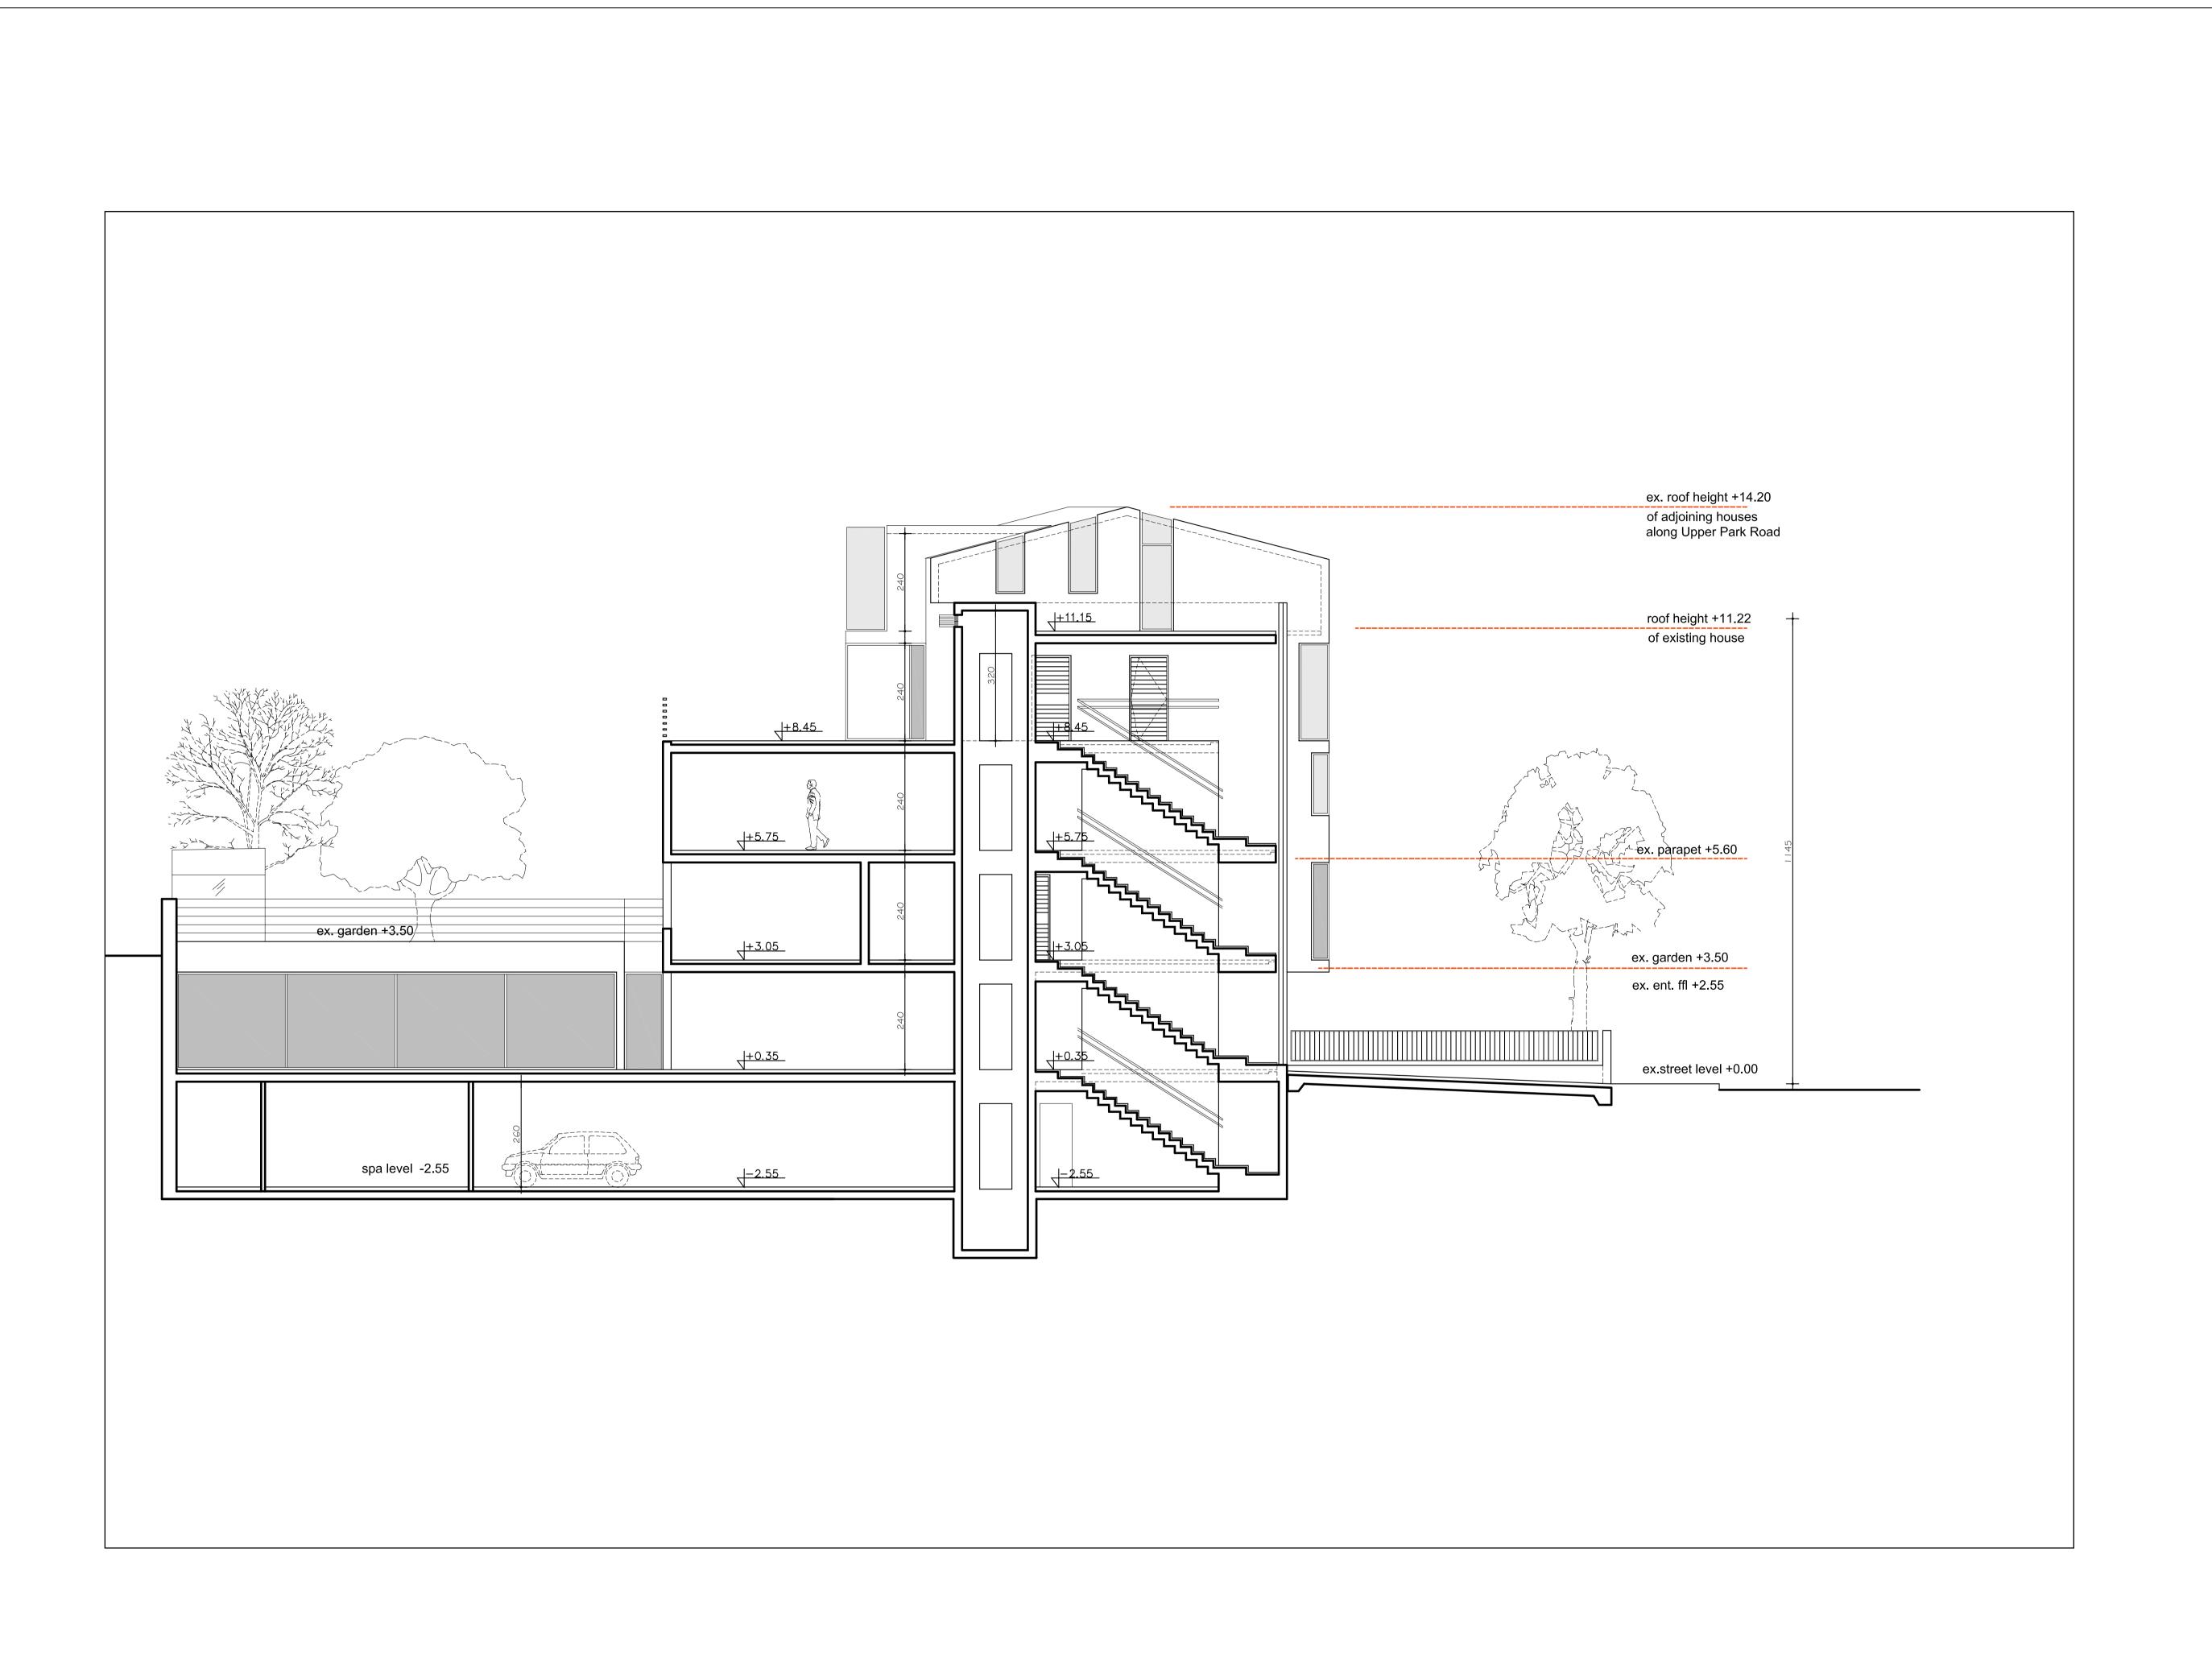

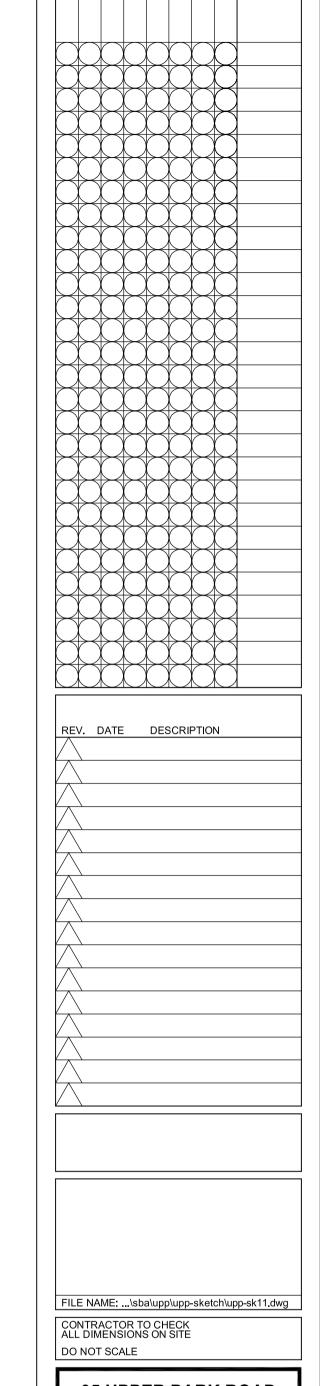

35 UPPER PARK ROAD LONDON NW3

1:75

SCALE

DRAWING NO.

PROPOSED SECTION A-A

30.04.06 REV


APPR TENDER CONST. 00


20-07-2006

architec

the heder partnership
11 gottlieb street tel aviv 64392
T +972-3-5222402 F +972-3-5222403
mail@theheder.com www.theheder.com

in association with: kevin fellingham architecture LLP

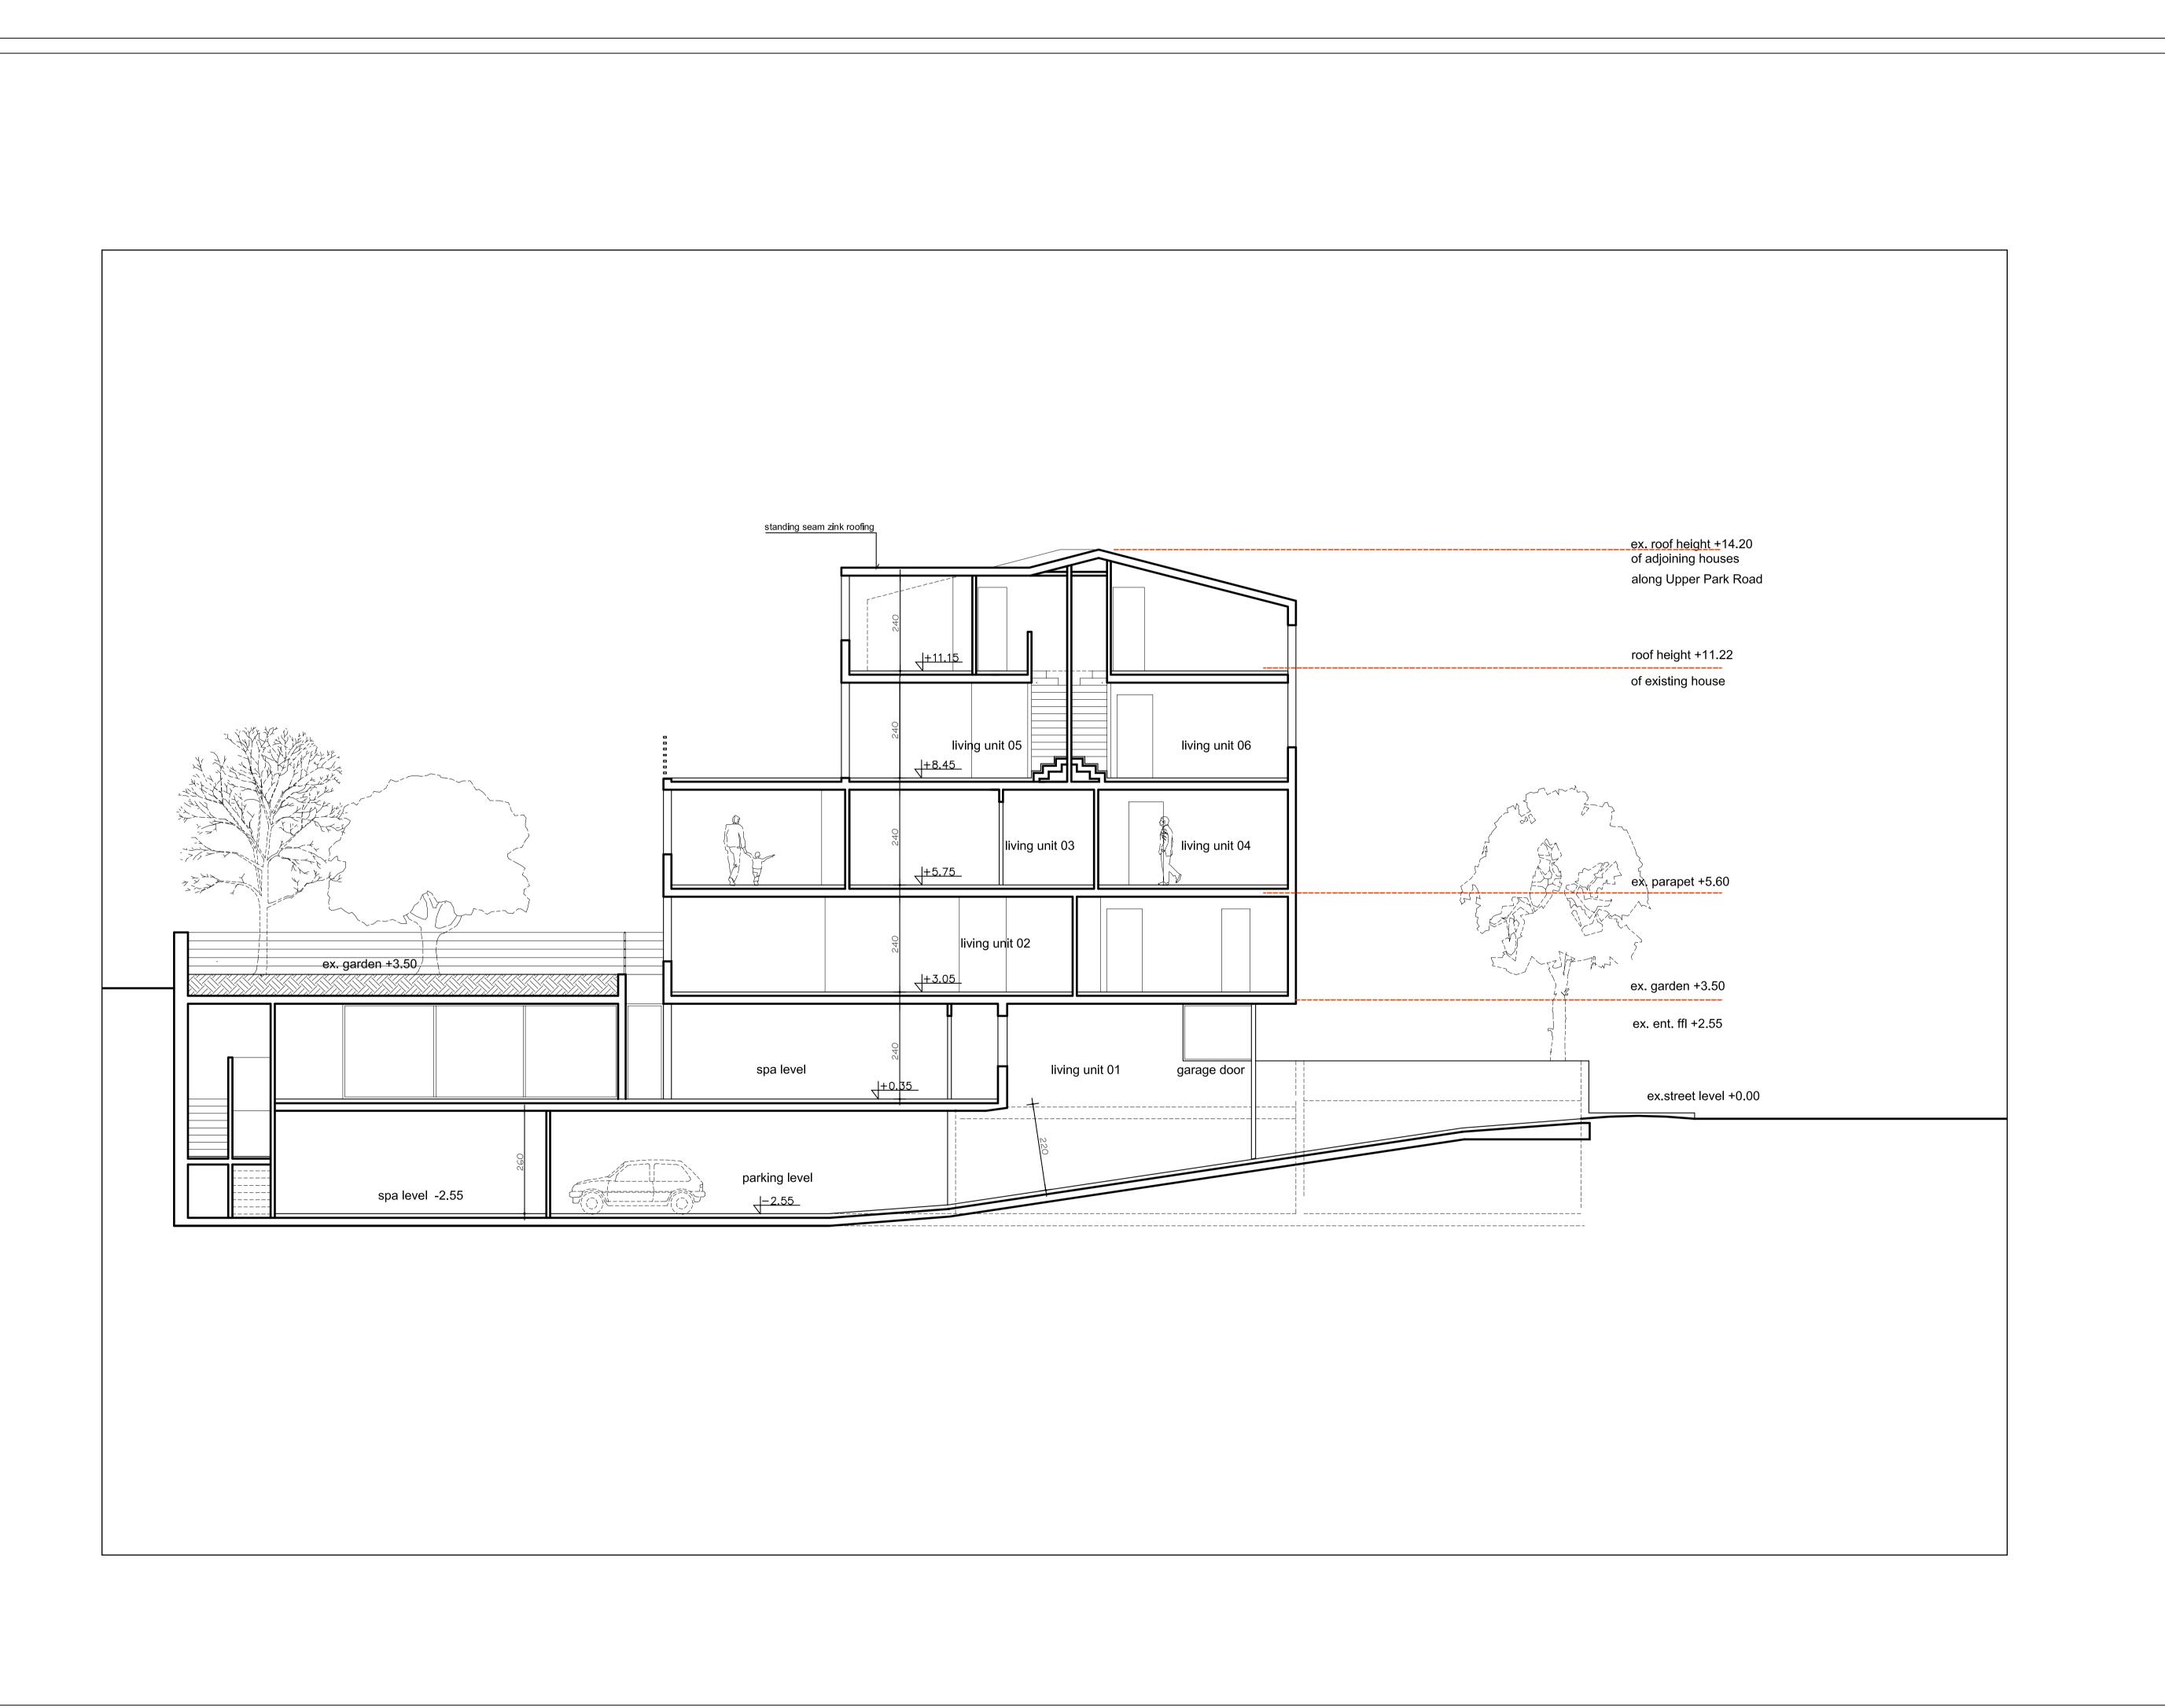

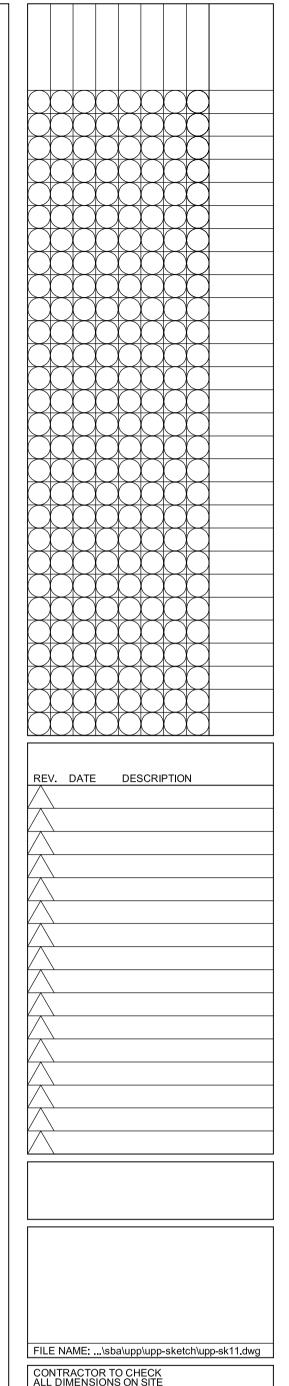

CONTRACTOR TO CHECK ALL DIMENSIONS ON SITE DO NOT SCALE

> **35 UPPER PARK ROAD LONDON NW3**

> > 1:75

SCALE

DRAWING NO.


PROPOSED SECTION B-B

REV 30.04.06 APPR TENDER CONST.


20-07-2006

the heder partnership
11 gottlieb street tel aviv 64392
T +972-3-5222402 F +972-3-5222403
mail@theheder.com www.theheder.com

in association with: kevin fellingham architecture LLP

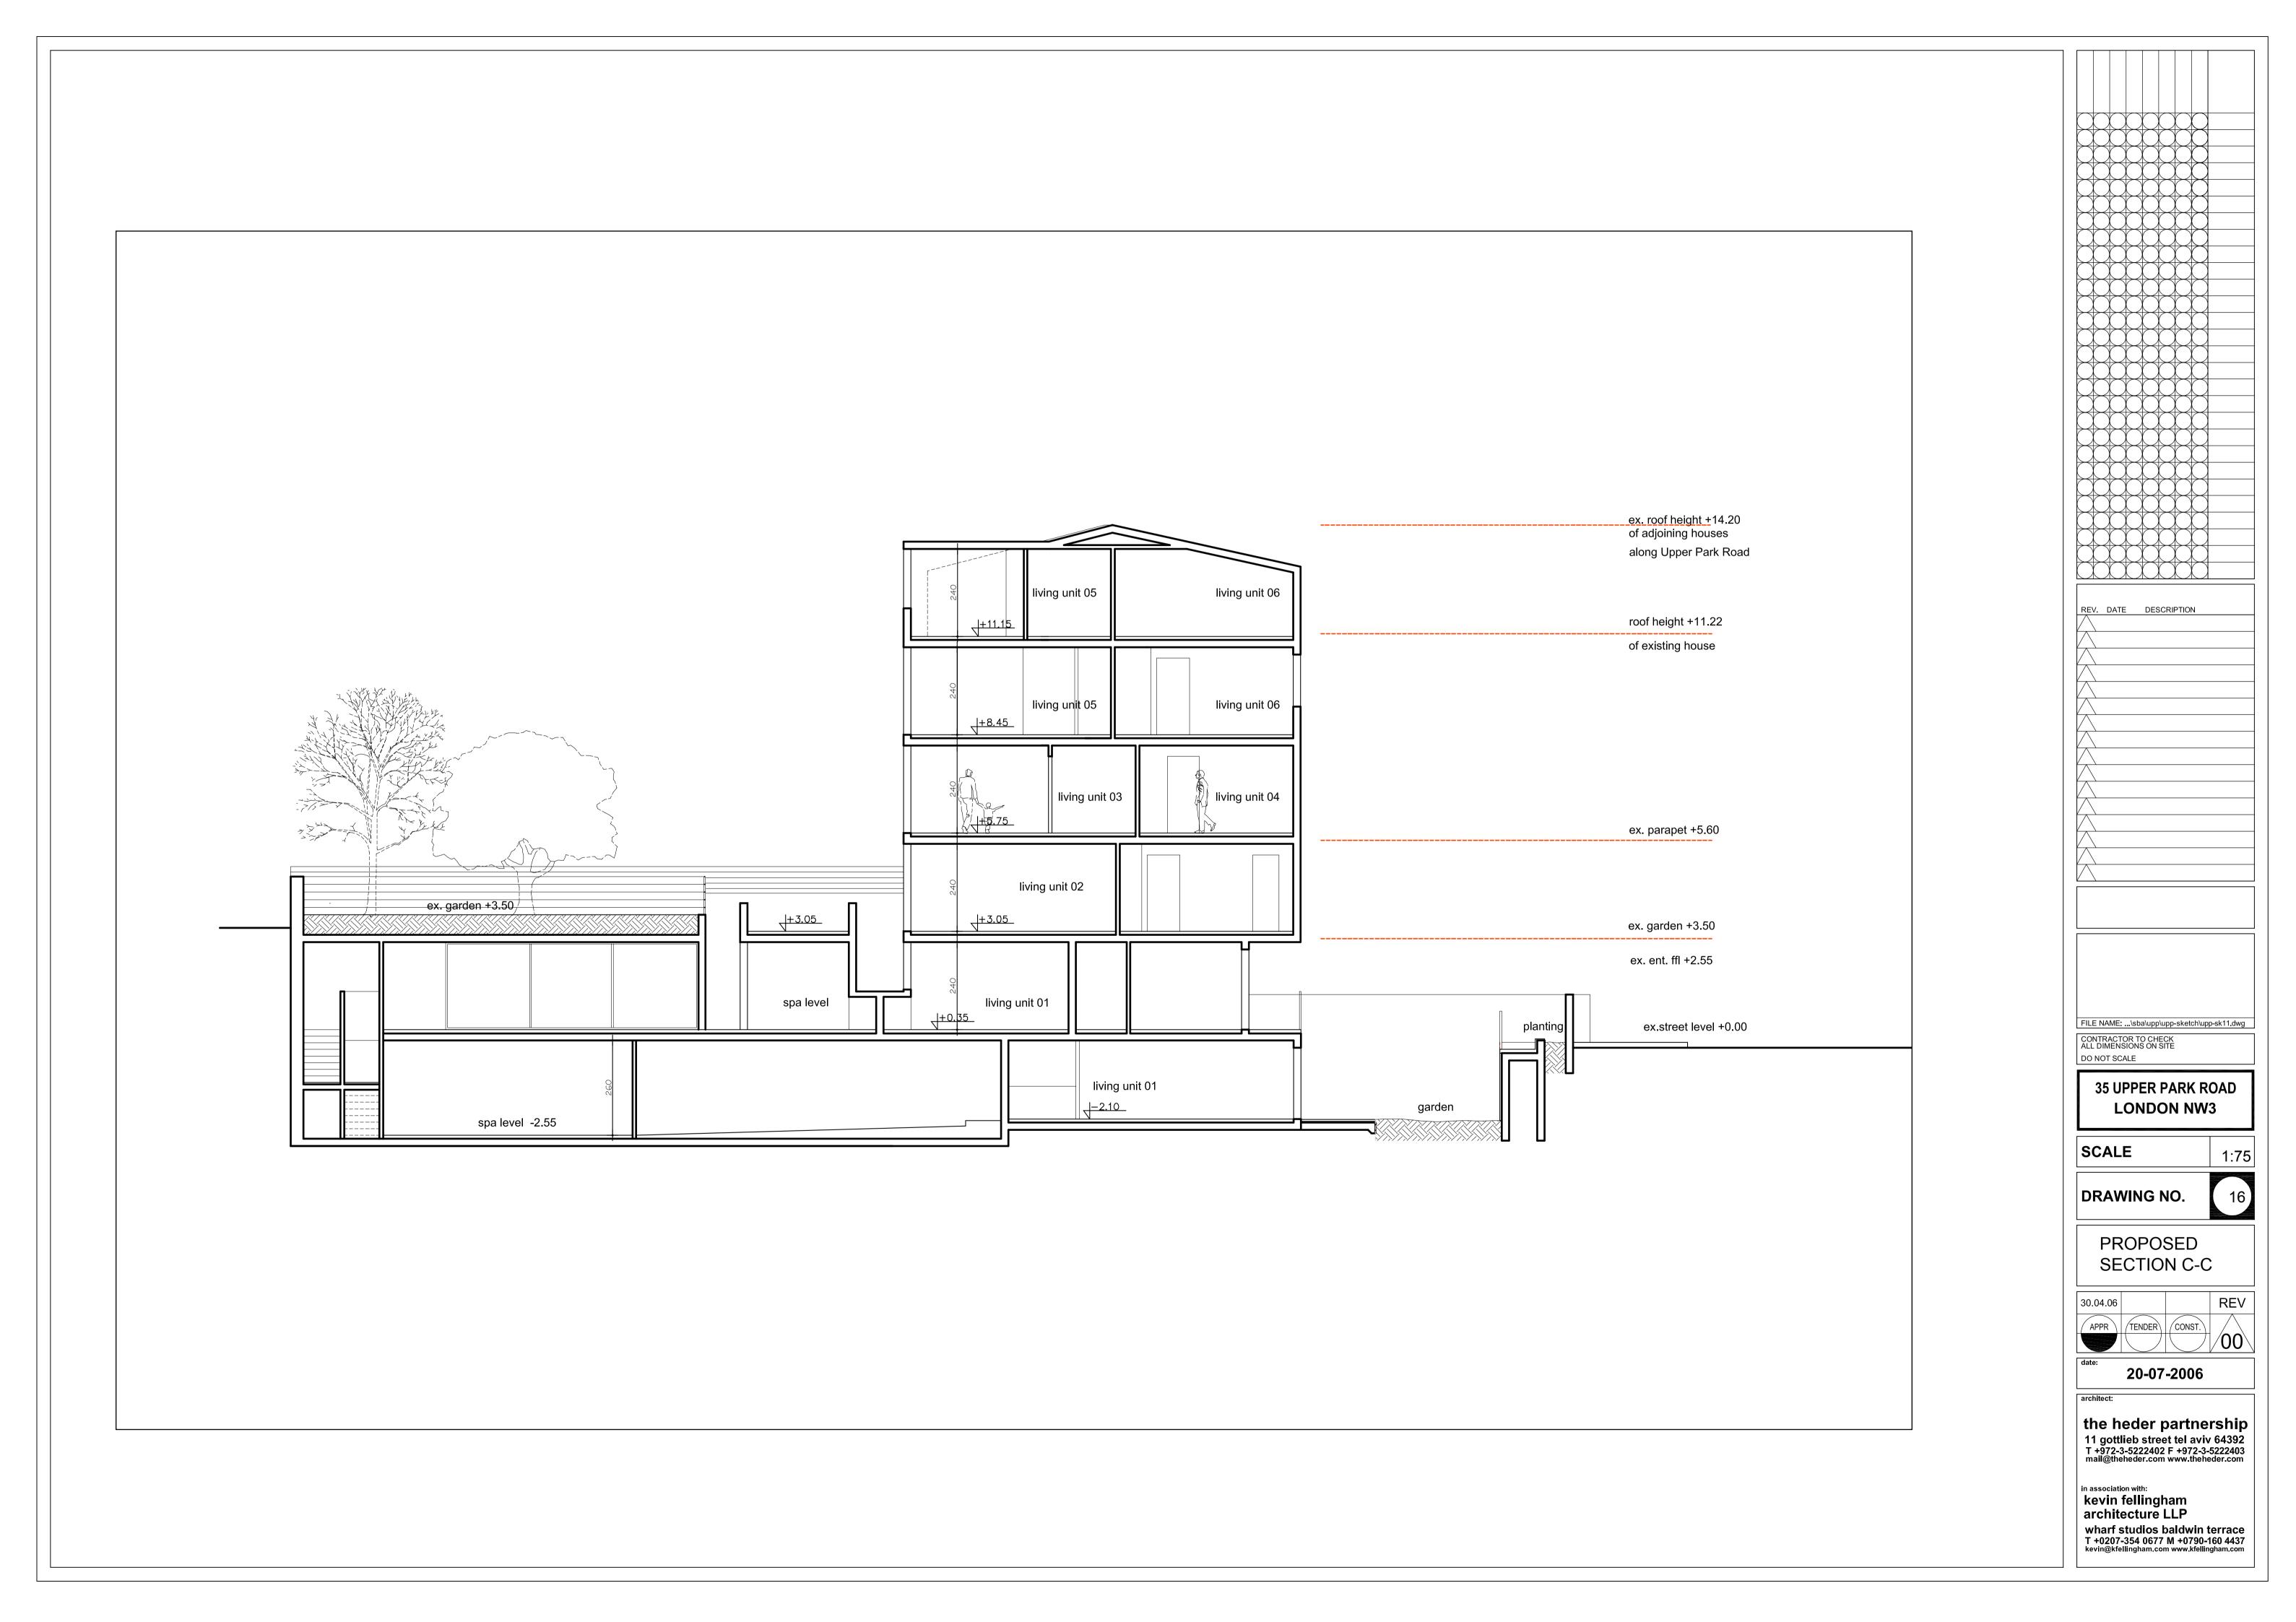



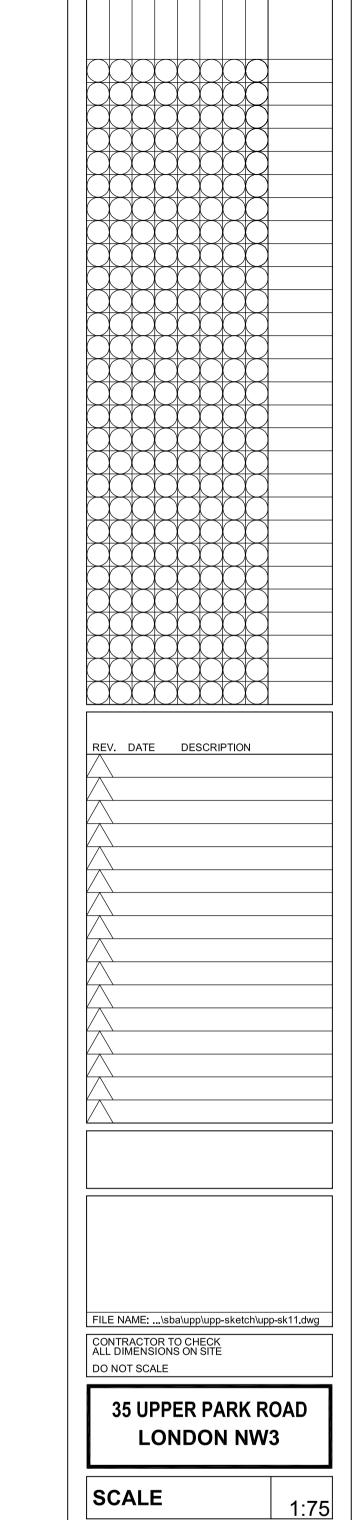

DRAWING NO.

PROPOSED STREET FACADE

REV 30.04.06 APPR TENDER CONST.

20-07-2006

the heder partnership
11 gottlieb street tel aviv 64392
T +972-3-5222402 F +972-3-5222403
mail@theheder.com www.theheder.com

in association with: kevin fellingham architecture LLP

