


	rev	description	date	intl	ch'kd	client	drawing					T	A	T	E
	MORLEY POOLED PENSIONS LTD project					EXISTING BUILDING THIRD FLOOR PLAN									
						31-37 WHITFIELD STREET, LONDON W1									
	drawn by	date	scale	cadref:	job	dwg	revision								
	DO'N	Jan 2006	1:100 @ A1 1:200 @ A3	.dgn	3700	PL B(03) 113	00								
TATE & HINDLE DESIGN LIMITED 1 Lindsey Street Smithfield London EC1A 9HP T 020 7332 4850 F 020 7332 4888 E mail@tatehindle.co.uk W www.tatehindle.co.uk															
PLANNING															

DO NOT SCALE THIS DRAWING

CONTRACTORS ARE TO CHECK ALL DIMENSIONS PRIOR TO COMMENCEMENT ON SITE AND NOTIFY THE ARCHITECT OF ANY ERRORS, OMISSIONS, OR DISCREPANCIES.

TATE & HINDLE DESIGN LIMITED RETAIN COPYRIGHT OF THIS DRAWING. IT MAY NOT BE COPIED, ALTERED OR REPRODUCED IN ANY WAY WITHOUT THEIR WRITTEN AUTHORITY.

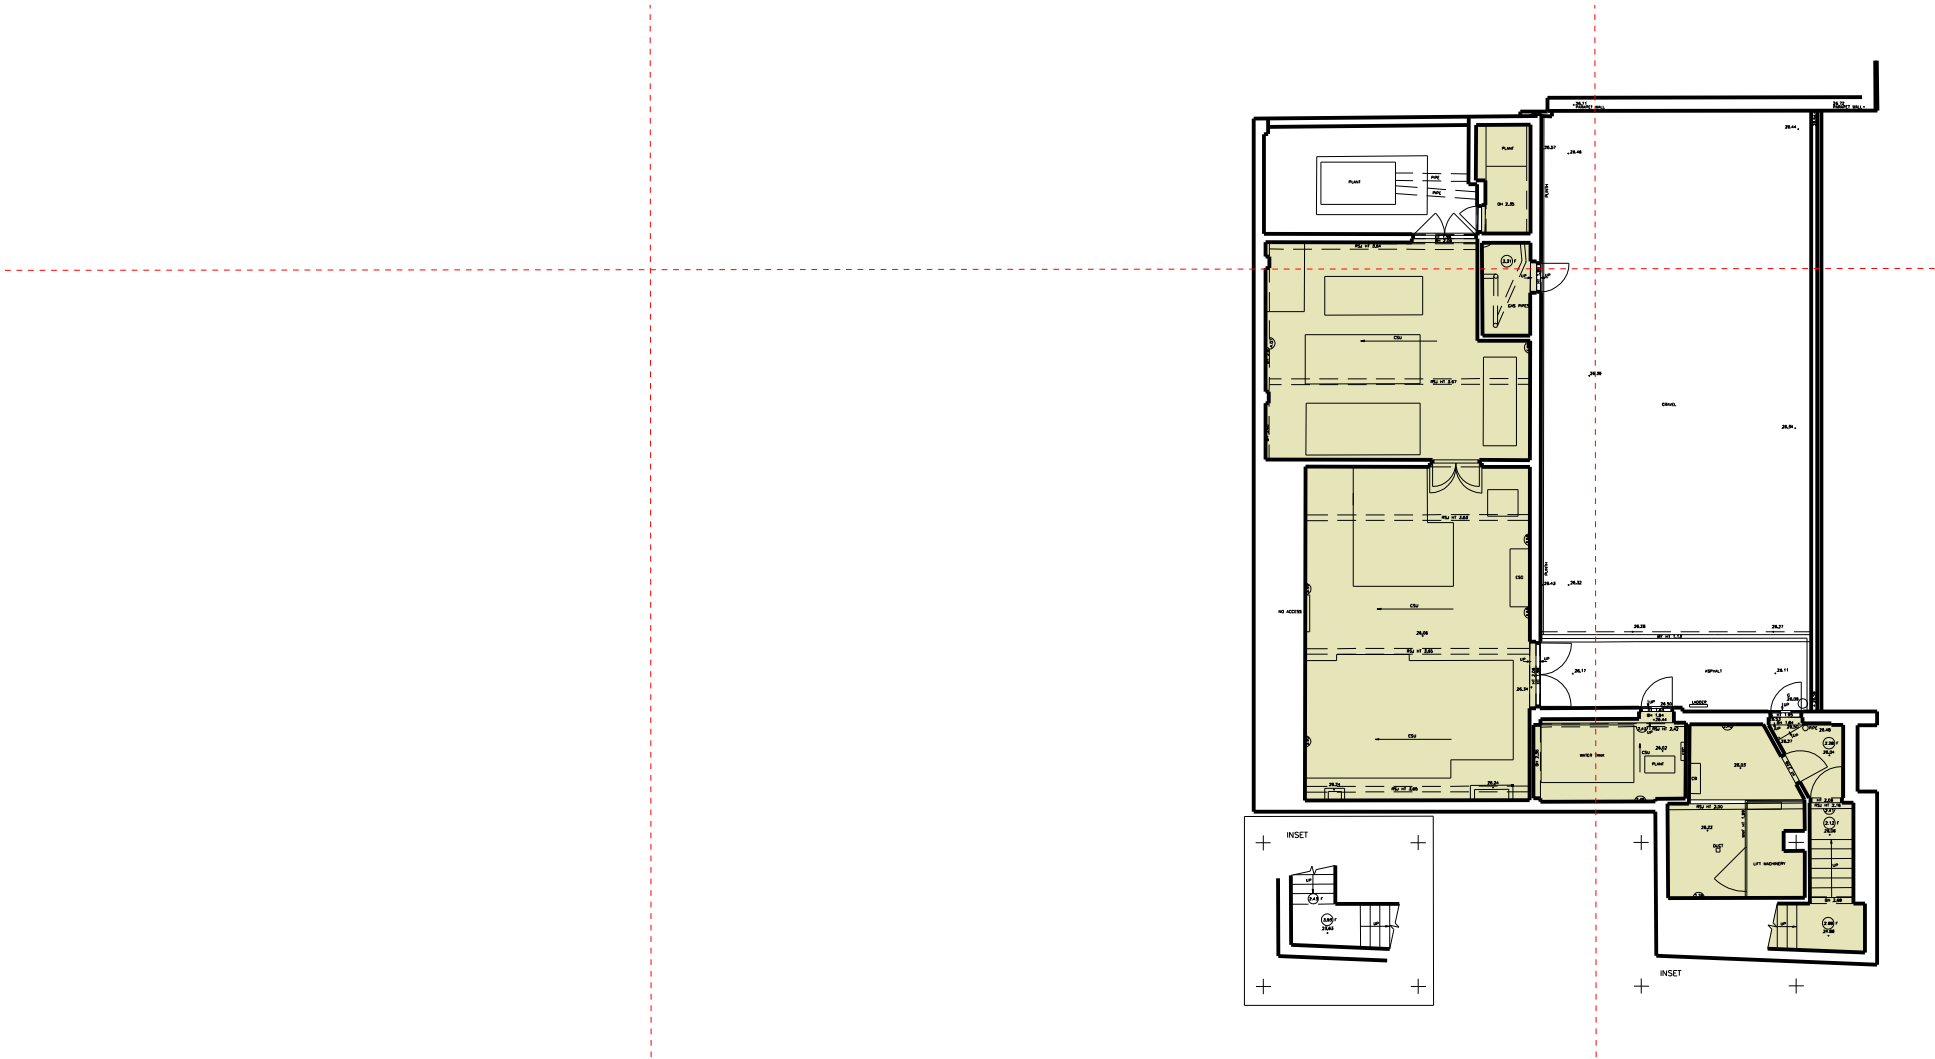


rev	description	date	int	ch'kd	client	drawing				
					MORLEY POOLED PENSIONS LTD	EXISTING BUILDING				
					project	FOURTH FLOOR PLAN				
					31-37 WHITFIELD STREET, LONDON W1					
					drawn by	date	scale	cadref:	job	dwg
					DO'N	Jan 2006	1:100 @ A1 1:200 @ A3	.dgn	3700	PL B(03) 114 00
					TATE & HINDLE DESIGN LIMITED 1 Lindsey Street Smithfield London EC1A 9HP T 020 7332 4850 F 020 7332 4888 E mail@tatehindle.co.uk W www.tatehindle.co.uk					
PLANNING										

DO NOT SCALE THIS DRAWING

CONTRACTORS ARE TO CHECK ALL DIMENSIONS PRIOR TO COMMENCEMENT ON SITE AND NOTIFY THE ARCHITECT OF ANY ERRORS, OMISSIONS, OR DISCREPANCIES.

TATE & HINDLE DESIGN LIMITED RETAIN COPYRIGHT OF THIS DRAWING. IT MAY NOT BE COPIED, ALTERED OR REPRODUCED IN ANY WAY WITHOUT THEIR WRITTEN AUTHORITY.

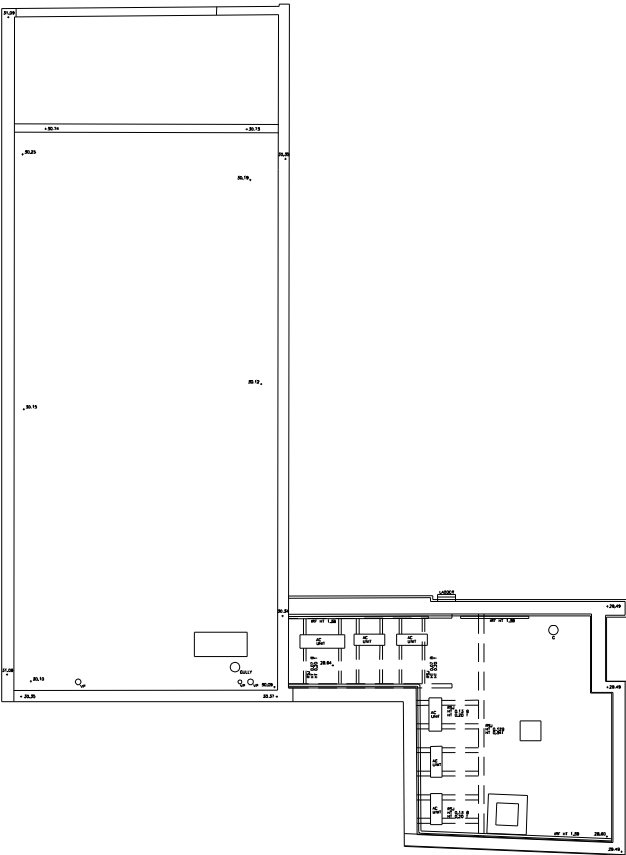


	rev	description	date	int'l	ch'kd	client	drawing							T	A	T	E					
	MORLEY POOLED PENSIONS LTD							EXISTING BUILDING														
	project							ROOF LEVEL PLAN														
	31-37 WHITFIELD STREET, LONDON W1																					
	drawn by					date	scale	cadref:	job	dwg	revision											
		PLANNING		DO'N	Jan 2006	1:100 @ A1 1:200 @ A3	.dgn	3700	PL B(03) 115	00												
TATE & HINDLE DESIGN LIMITED 1 Lindsey Street Smithfield London EC1A 9HP T 020 7332 4850 F 020 7332 4888 E mail@tatehindle.co.uk W www.tatehindle.co.uk																						

DO NOT SCALE THIS DRAWING

CONTRACTORS ARE TO CHECK ALL DIMENSIONS PRIOR TO COMMENCEMENT ON SITE AND NOTIFY THE ARCHITECT OF ANY ERRORS, OMISSIONS, OR DISCREPANCIES.

TATE & HINDLE DESIGN LIMITED RETAIN COPYRIGHT OF THIS DRAWING. IT MAY NOT BE COPIED, ALTERED OR REPRODUCED IN ANY WAY WITHOUT THEIR WRITTEN AUTHORITY.

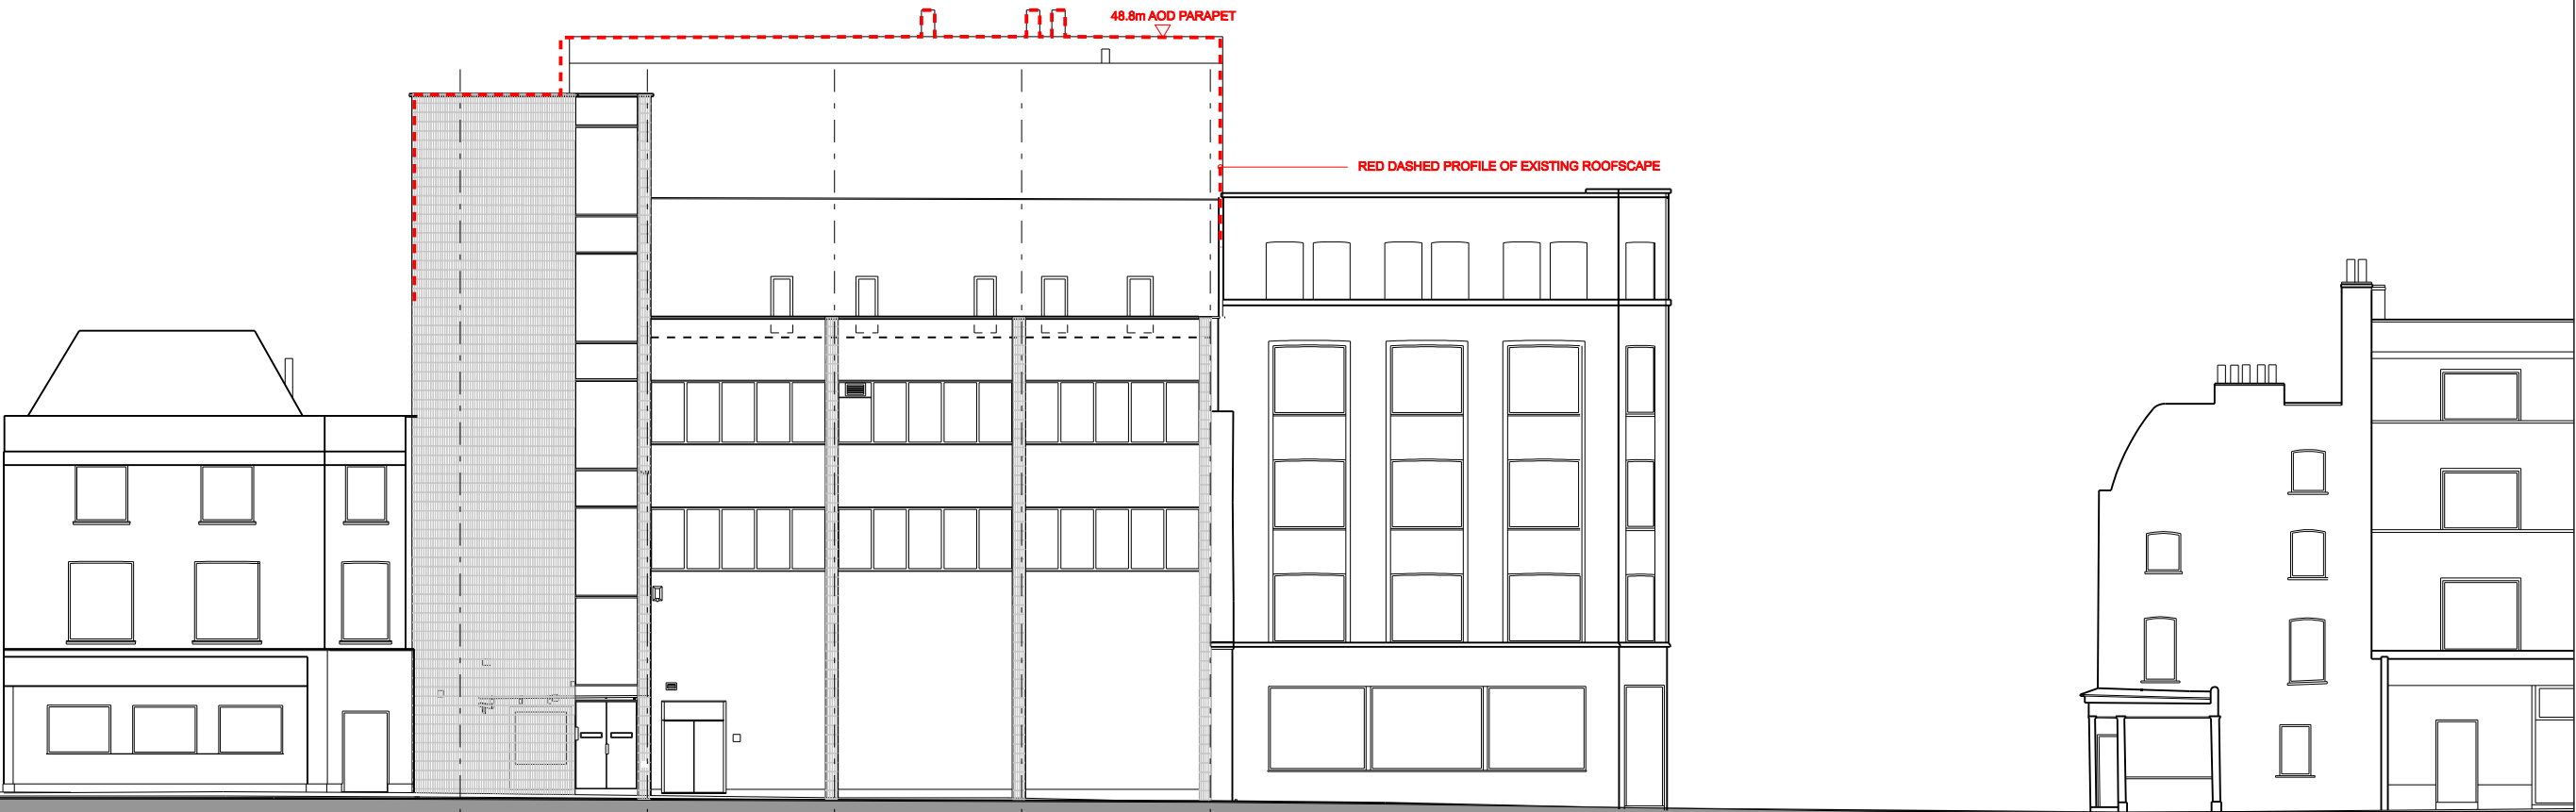

06.000 SURVEY DATUM

5250

5250

5250

5290

1

2

3

4

5

Whitfield street

Goodge Street

no 18

no 31 -37

no 39

Scala Street

no 1

rev

description

date

int

ch'kd

client

drawing

MORLEY POOLED PENSIONS LTD

EXISTING EAST ELEVATION

project

31-37 WHITFIELD STREET, LONDON W1

drawn by

date

scale

cadref:

job

dwg

revision

DO'N

July 2006

1:100 @ A1
1:200 @ A3

.dgn

3700

PL B(05) 110 00

PLANNING

TATE & HINDLE DESIGN LIMITED 1 Lindsey Street Smithfield London EC1A 9HP T 020 7332 4850 F 020 7332 4888 E mail@tatehindle.co.uk W www.tatehindle.co.uk

HINDLE
T A T E