


SITE PLAN : 1:100

access path


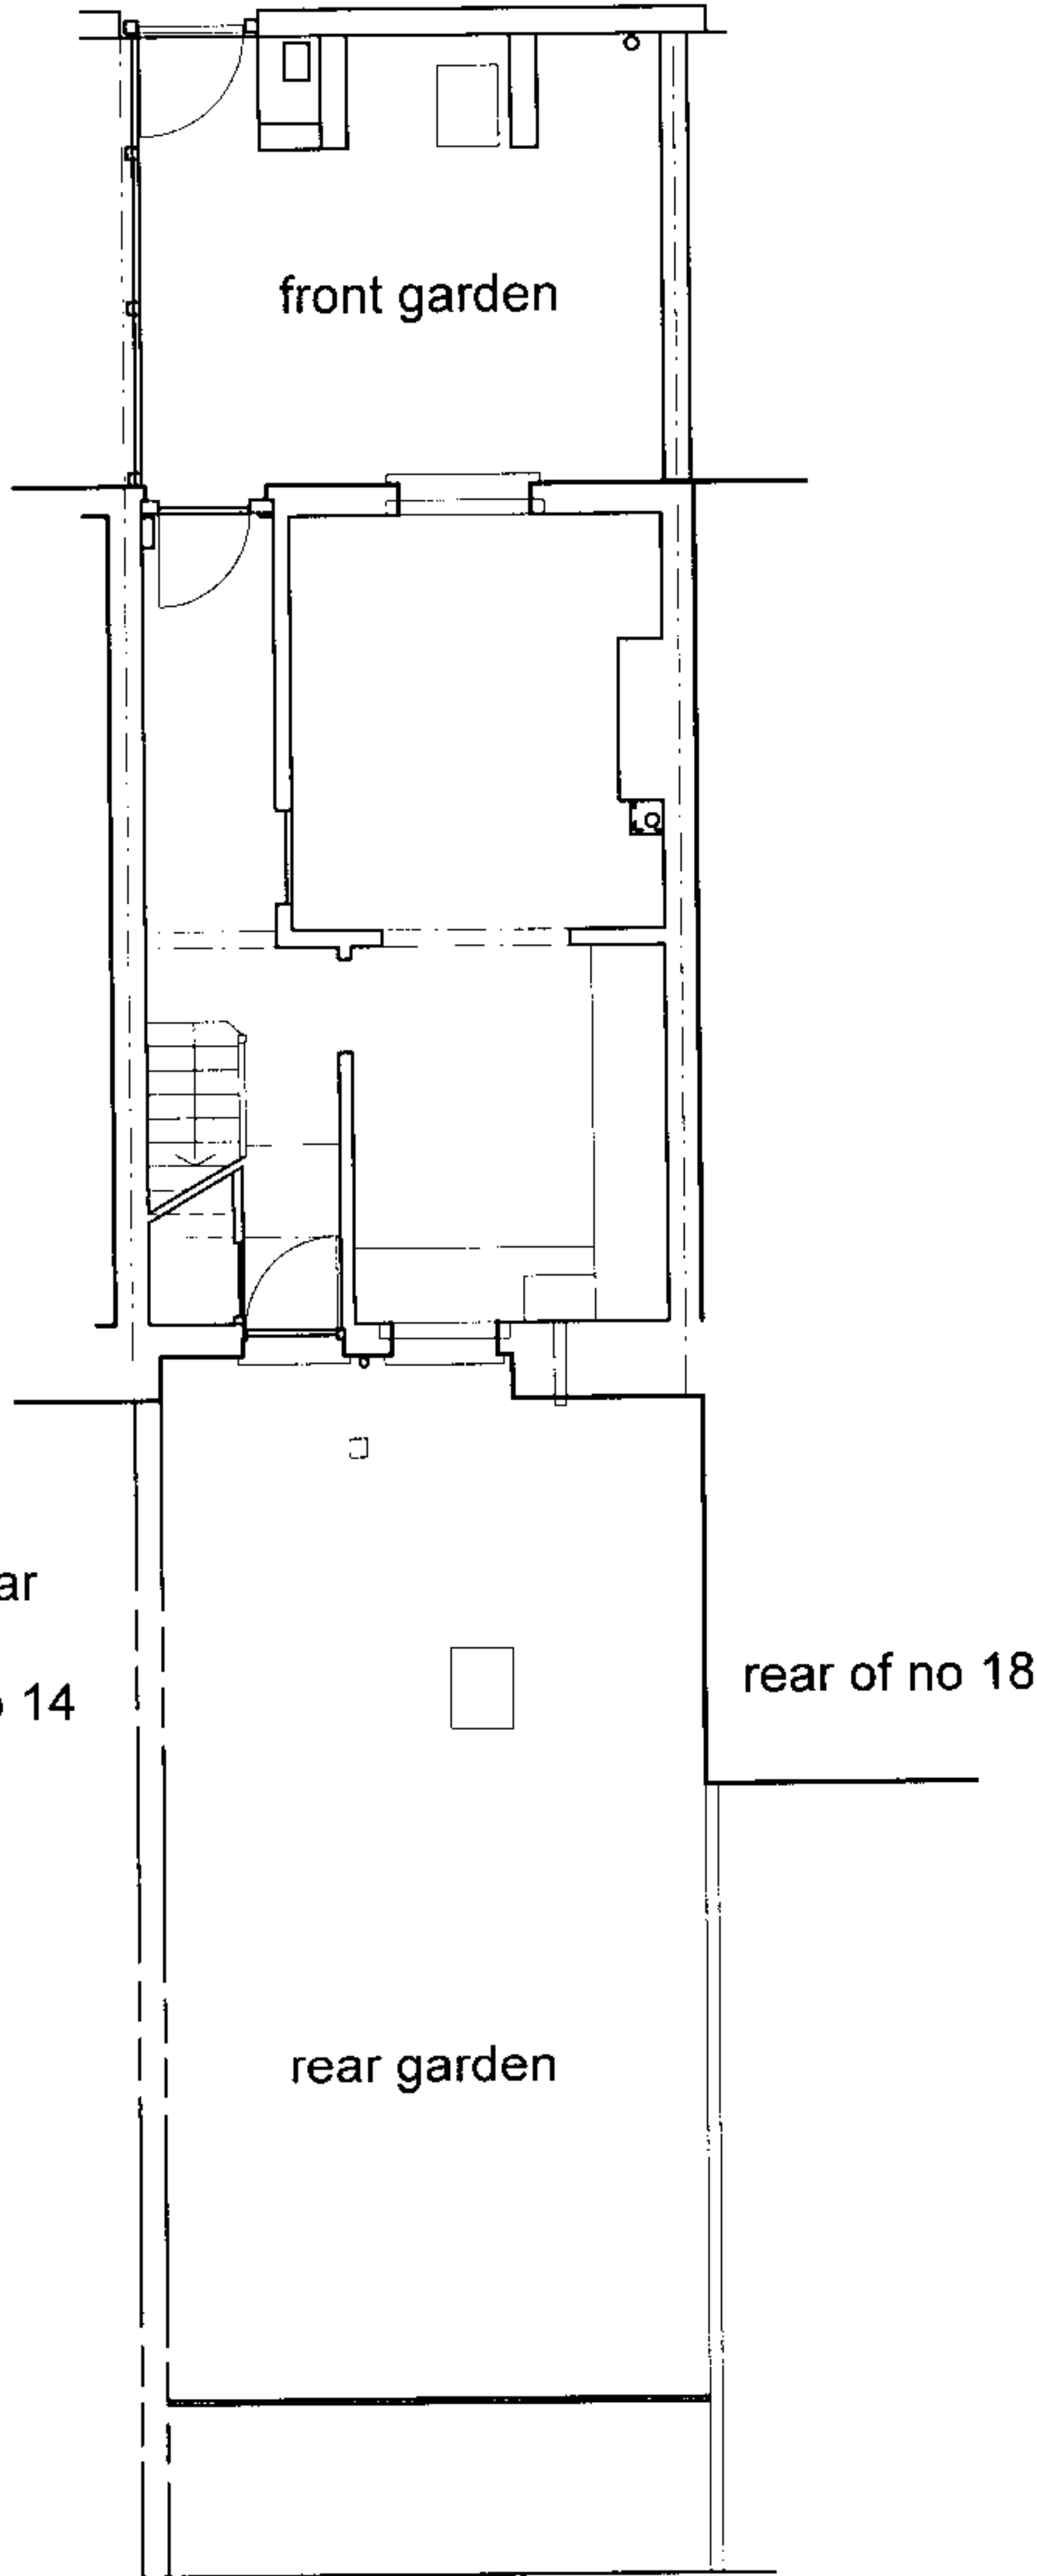


LOCATION PLAN : 1:1250

LEGEND :

SITE HATCHED : 

BUILDING HATCHED : 

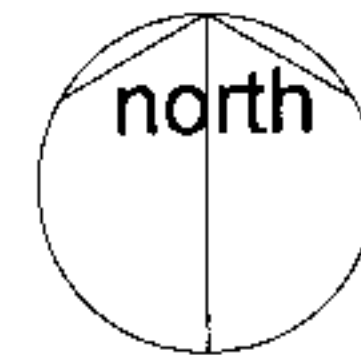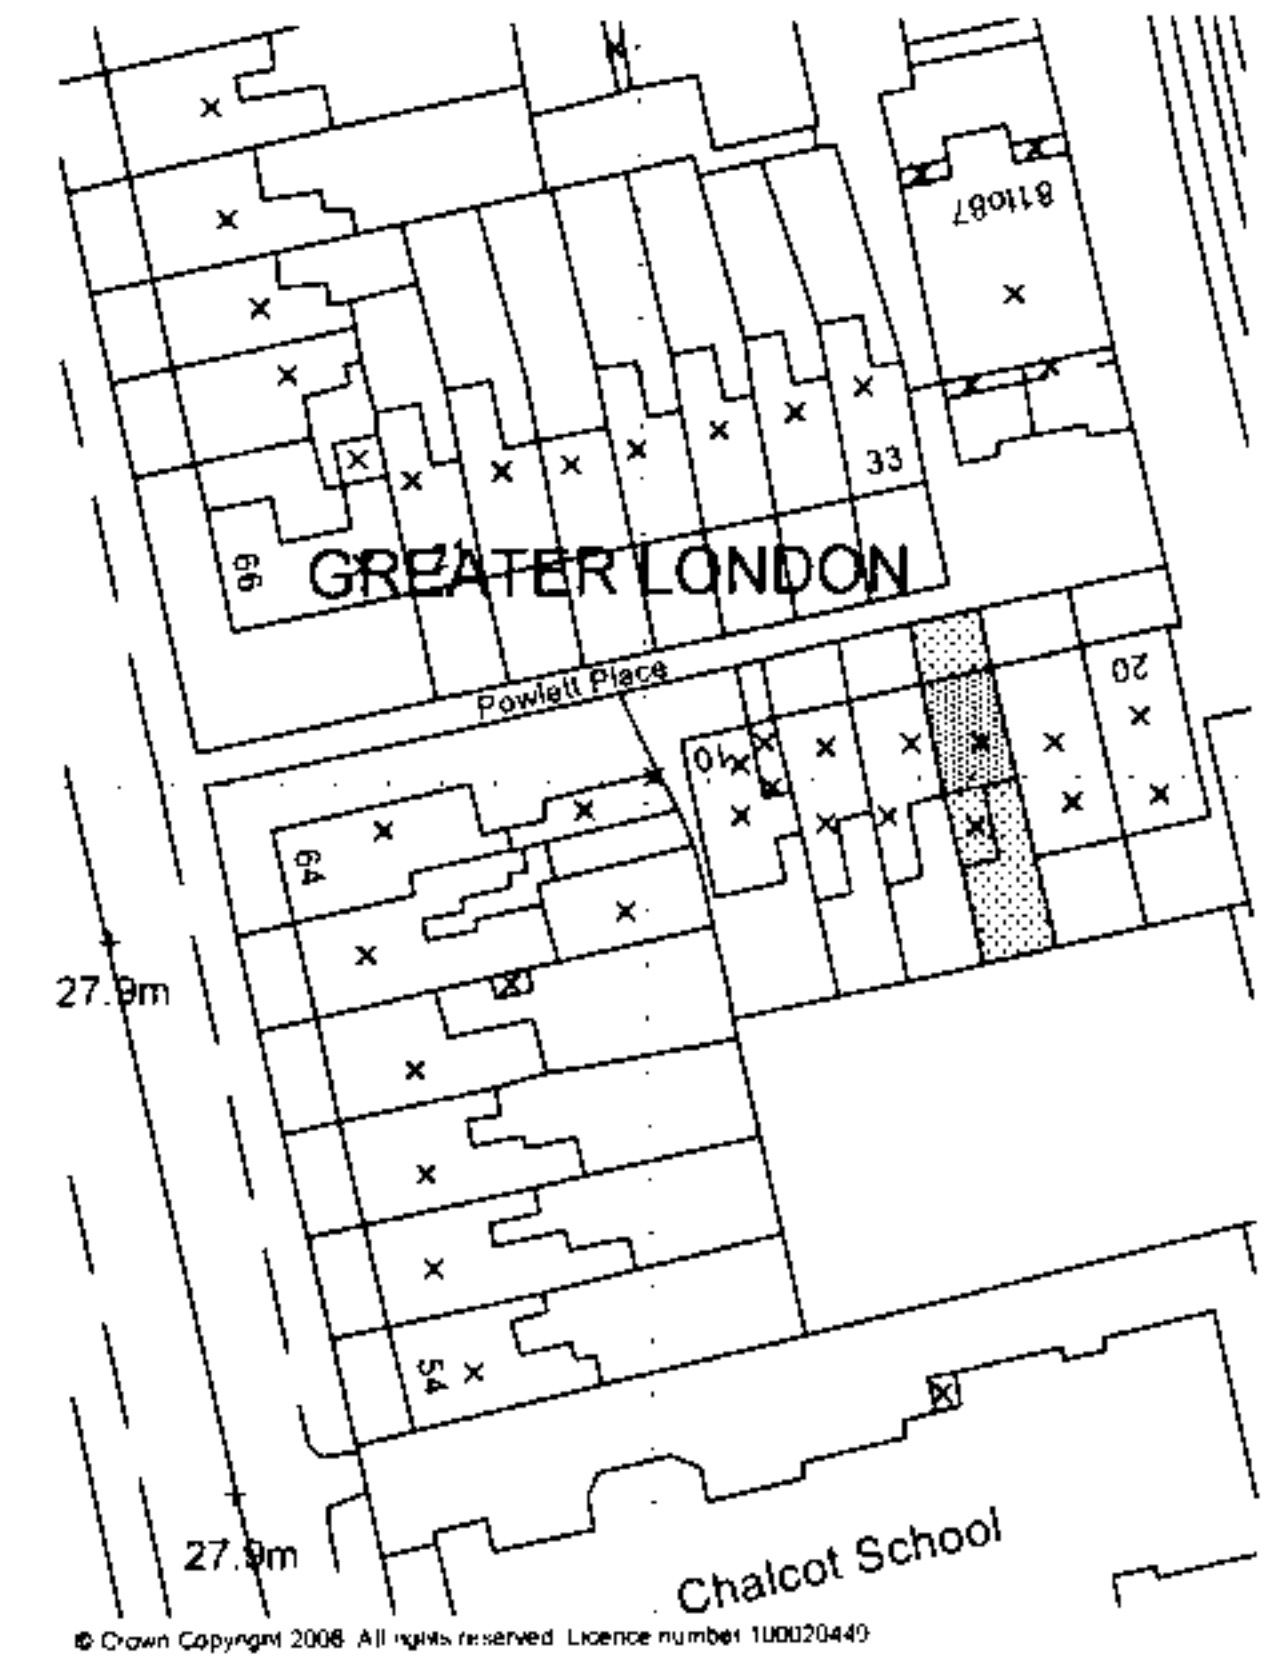

|                |                                  |         |                      |       |                   |  |  |
|----------------|----------------------------------|---------|----------------------|-------|-------------------|--|--|
| client         | MR & MRS ADAMS                   | drawing | SITE & LOCATION PLAN | scale | 1:1250<br>& 1:100 | drawn  |  |
| job            | 16 POWLETT PLACE, LONDON NW1 8DR |         |                      |       |                   |  |  |
| drawing number | 3139 / 01                        | rev     |                      | date  | mar 06            | <b>ARP</b> ANTHONY RICHARDSON AND PARTNERS TEL: 020 7485 0991<br>ARCHITECTS AND QUANTITY SURVEYORS FAX: 020 7482 4622<br>31 OVAL ROAD CAMDEN TOWN LONDON NW1 7EA EMAIL: mail@arparchitects.co.uk |  |



16 POWLETT PLACE LONDON NW1 8DR



FRONT ELEVATION



16 POWLETT PLACE LONDON NW1 8DR



REAR ELEVATION

LOOKING TOWARDS REAR  
ELEVATION OF NO 14





**16 POWLETT PLACE LONDON NW1 8DR**

**REAR ELEVATION**




**LOOKING TOWARDS REAR  
ELEVATION OF NO 18**



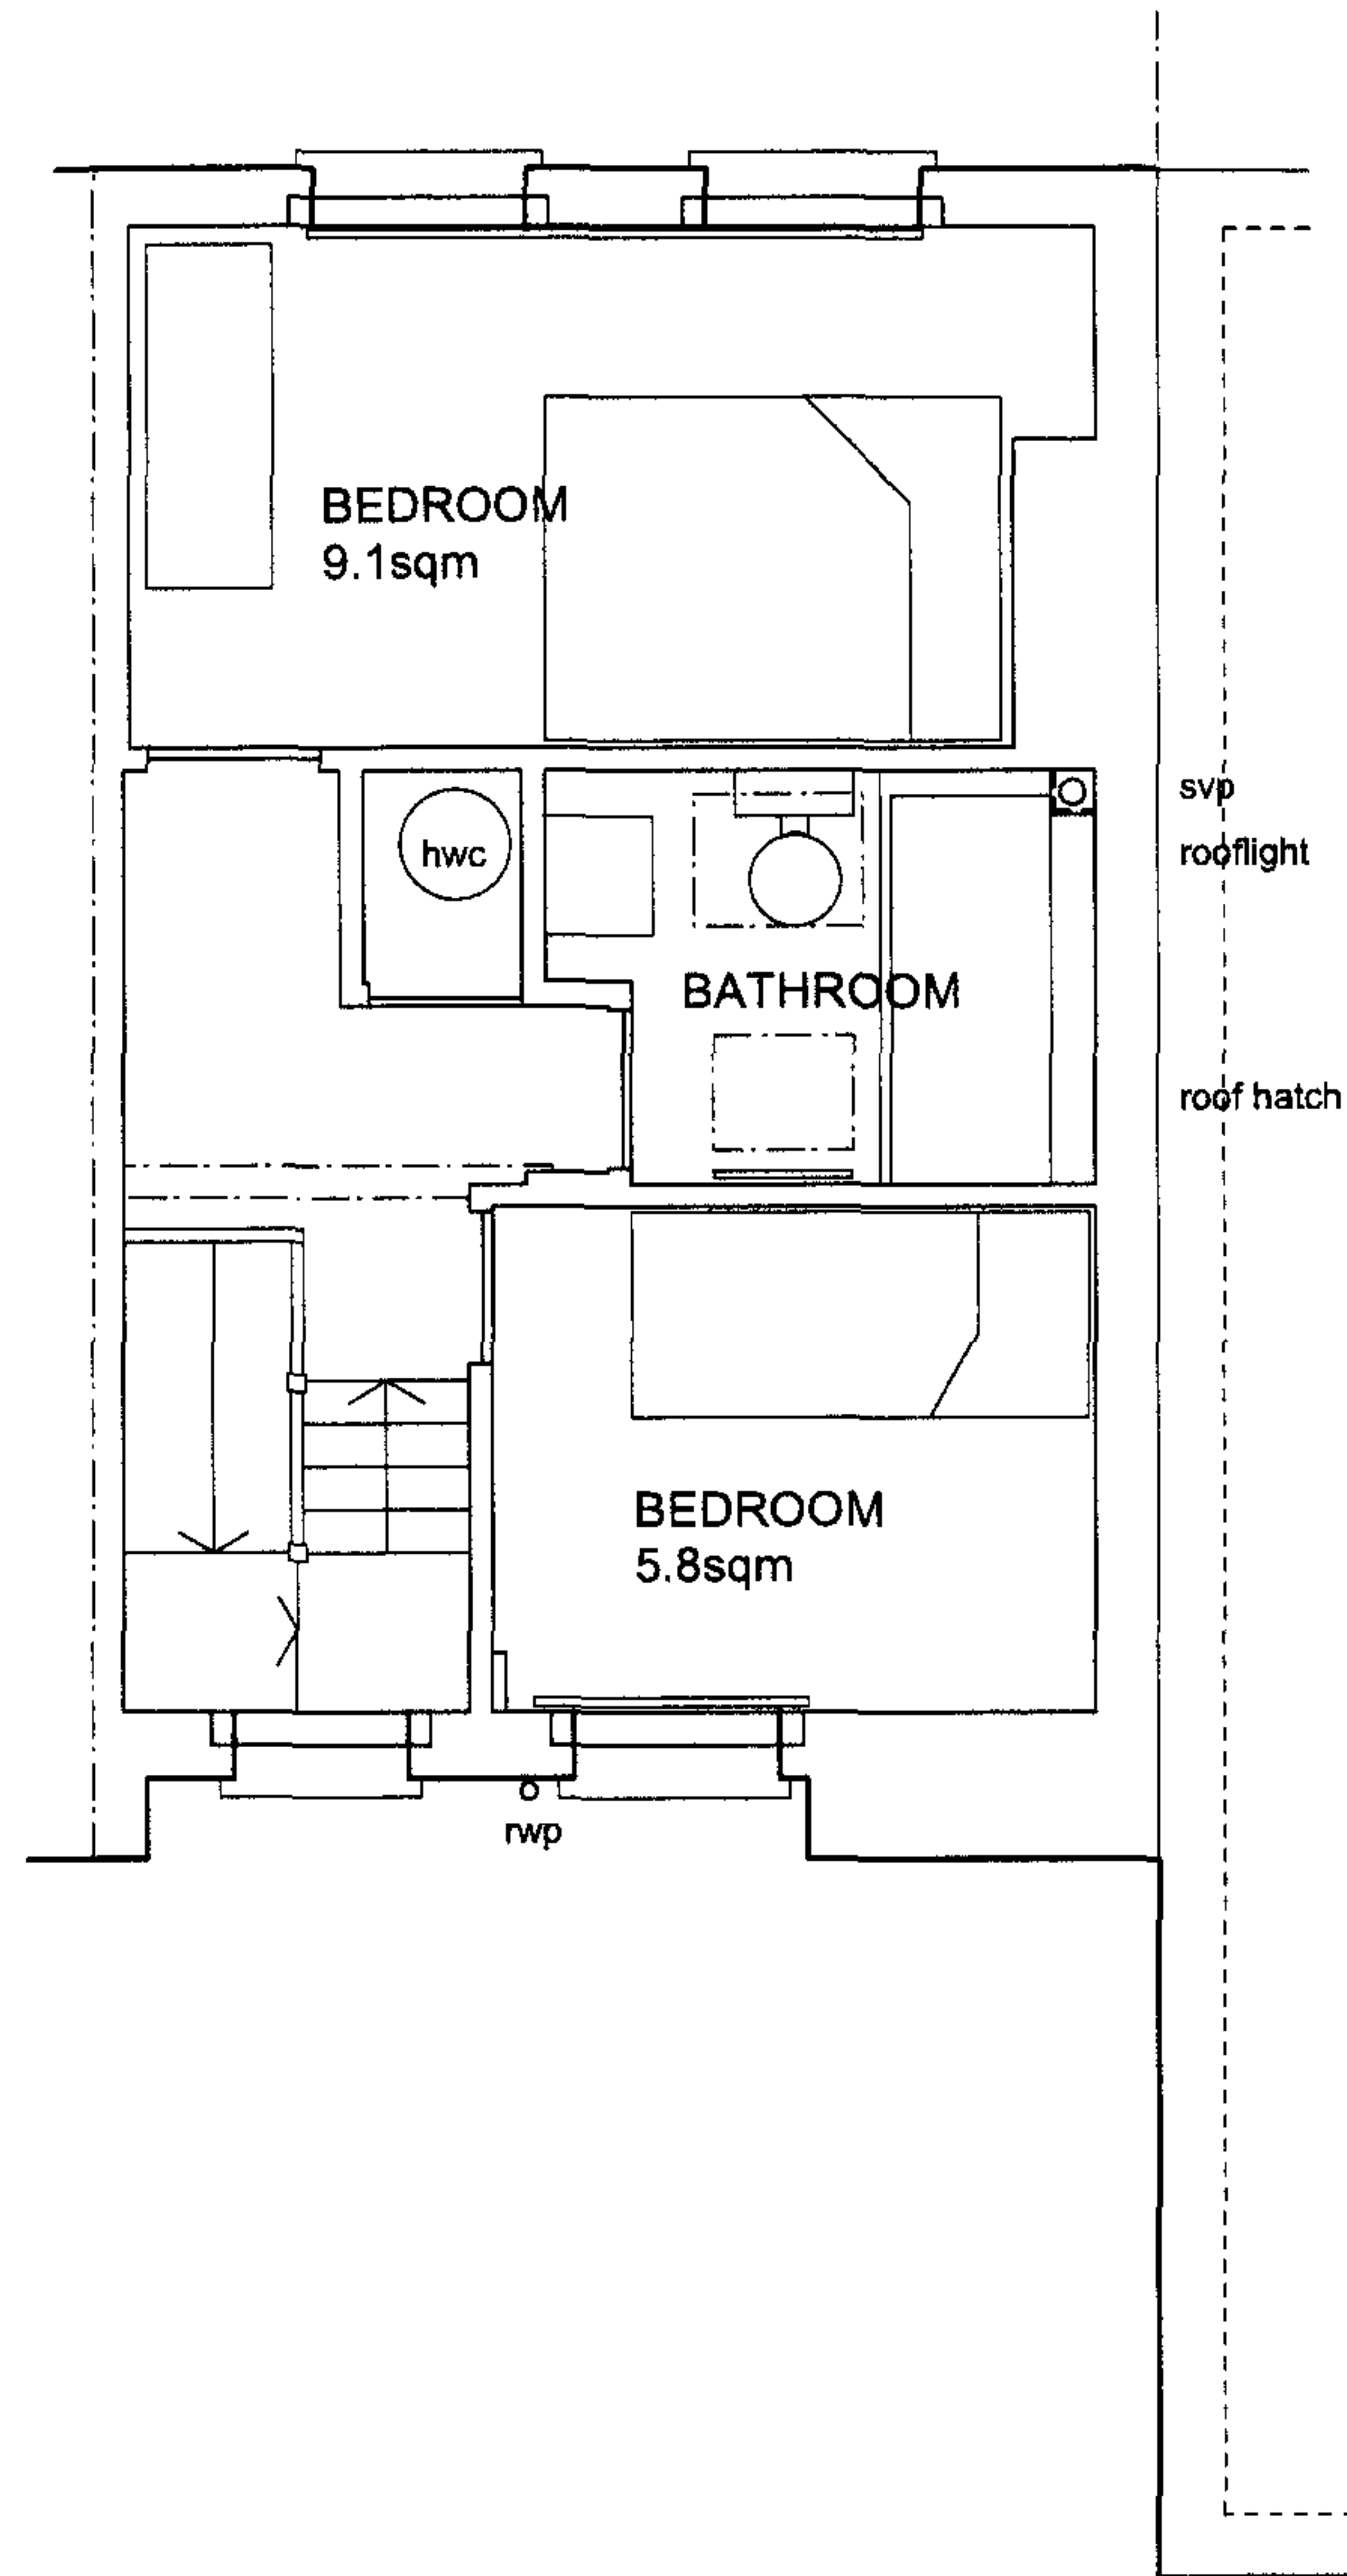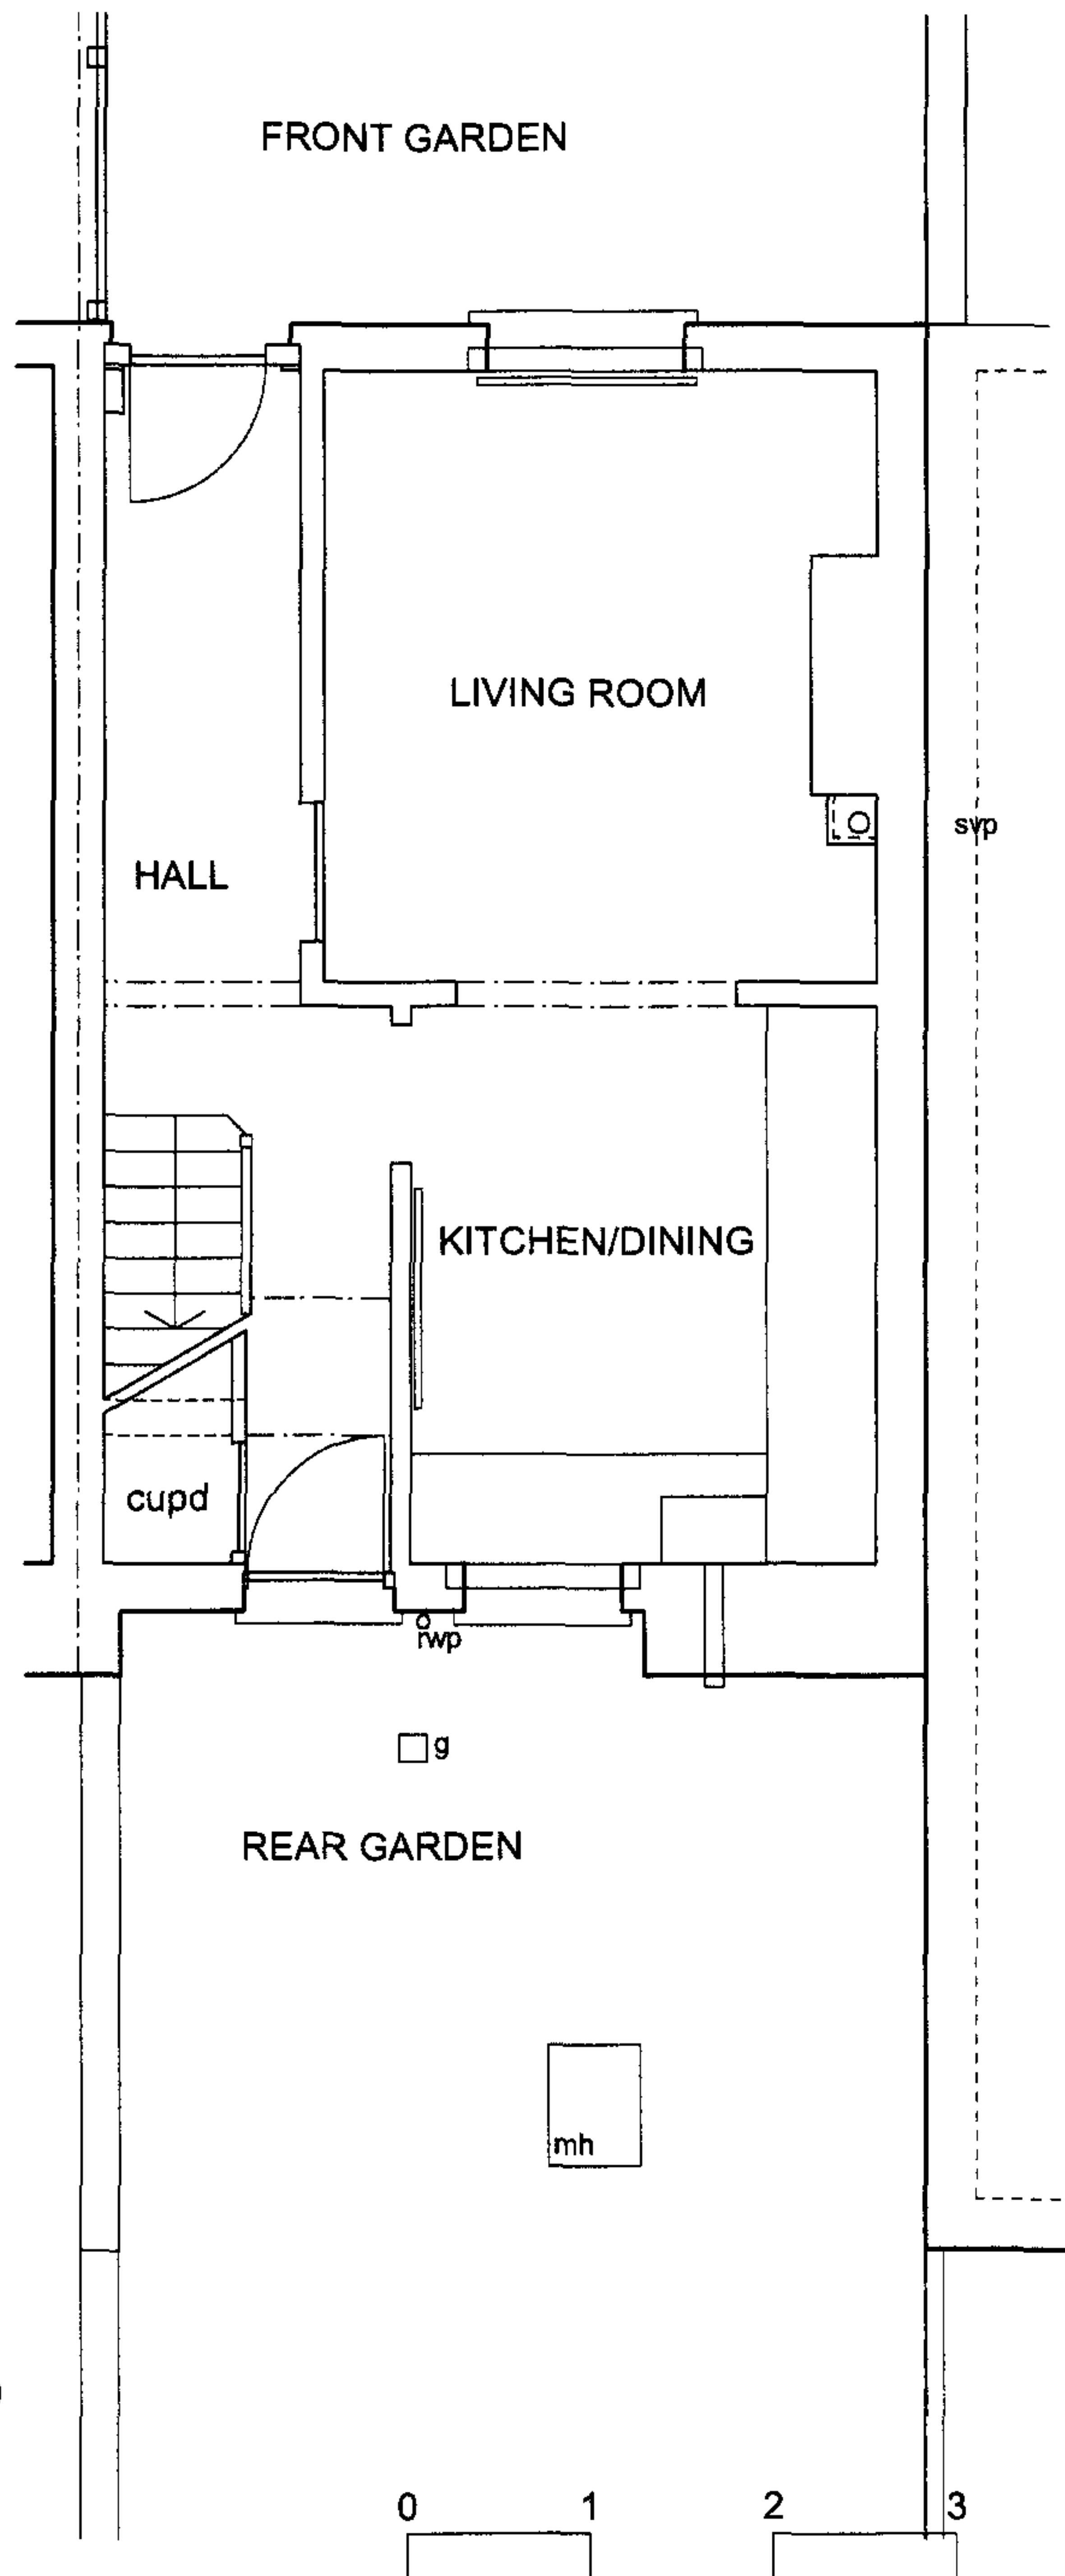

Scale: 1:50

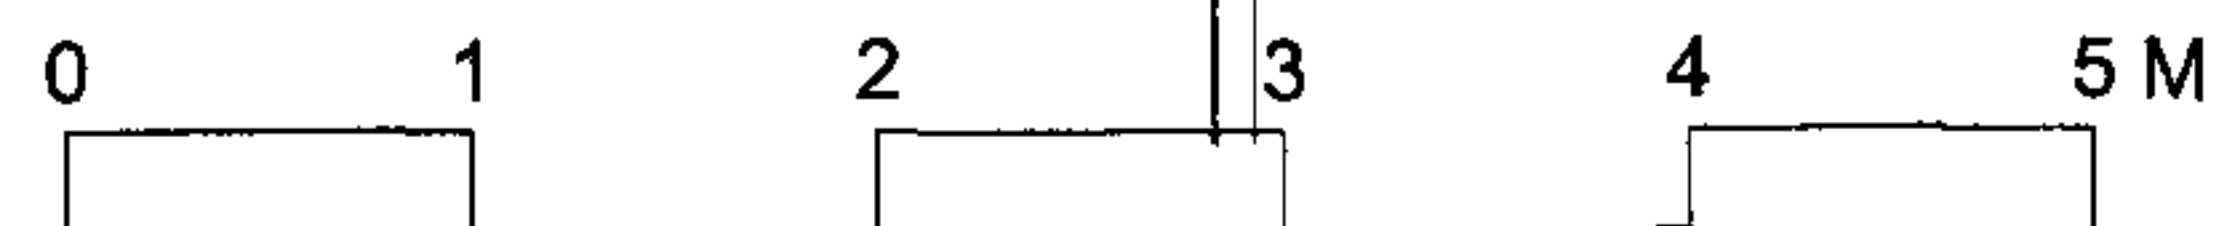

**ARP**

PLANS AS EXISTING

ANTHONY RICHARDSON AND PARTNERS  
ARCHITECTS AND QUANTITY SURVEYORS  
31 OVAL ROAD CAMDEN TOWN LONDON NW17EA  
T: 020 7485 0991 F: 020 7482 4622 E: mail@arparchitects.co.uk

3139 / 03

mar 06



16 POWLETT PLACE, LONDON NW1 8DR

MR & MRS ADAMS

ALTERATIONS & EXTENSION



Scale: 1:50

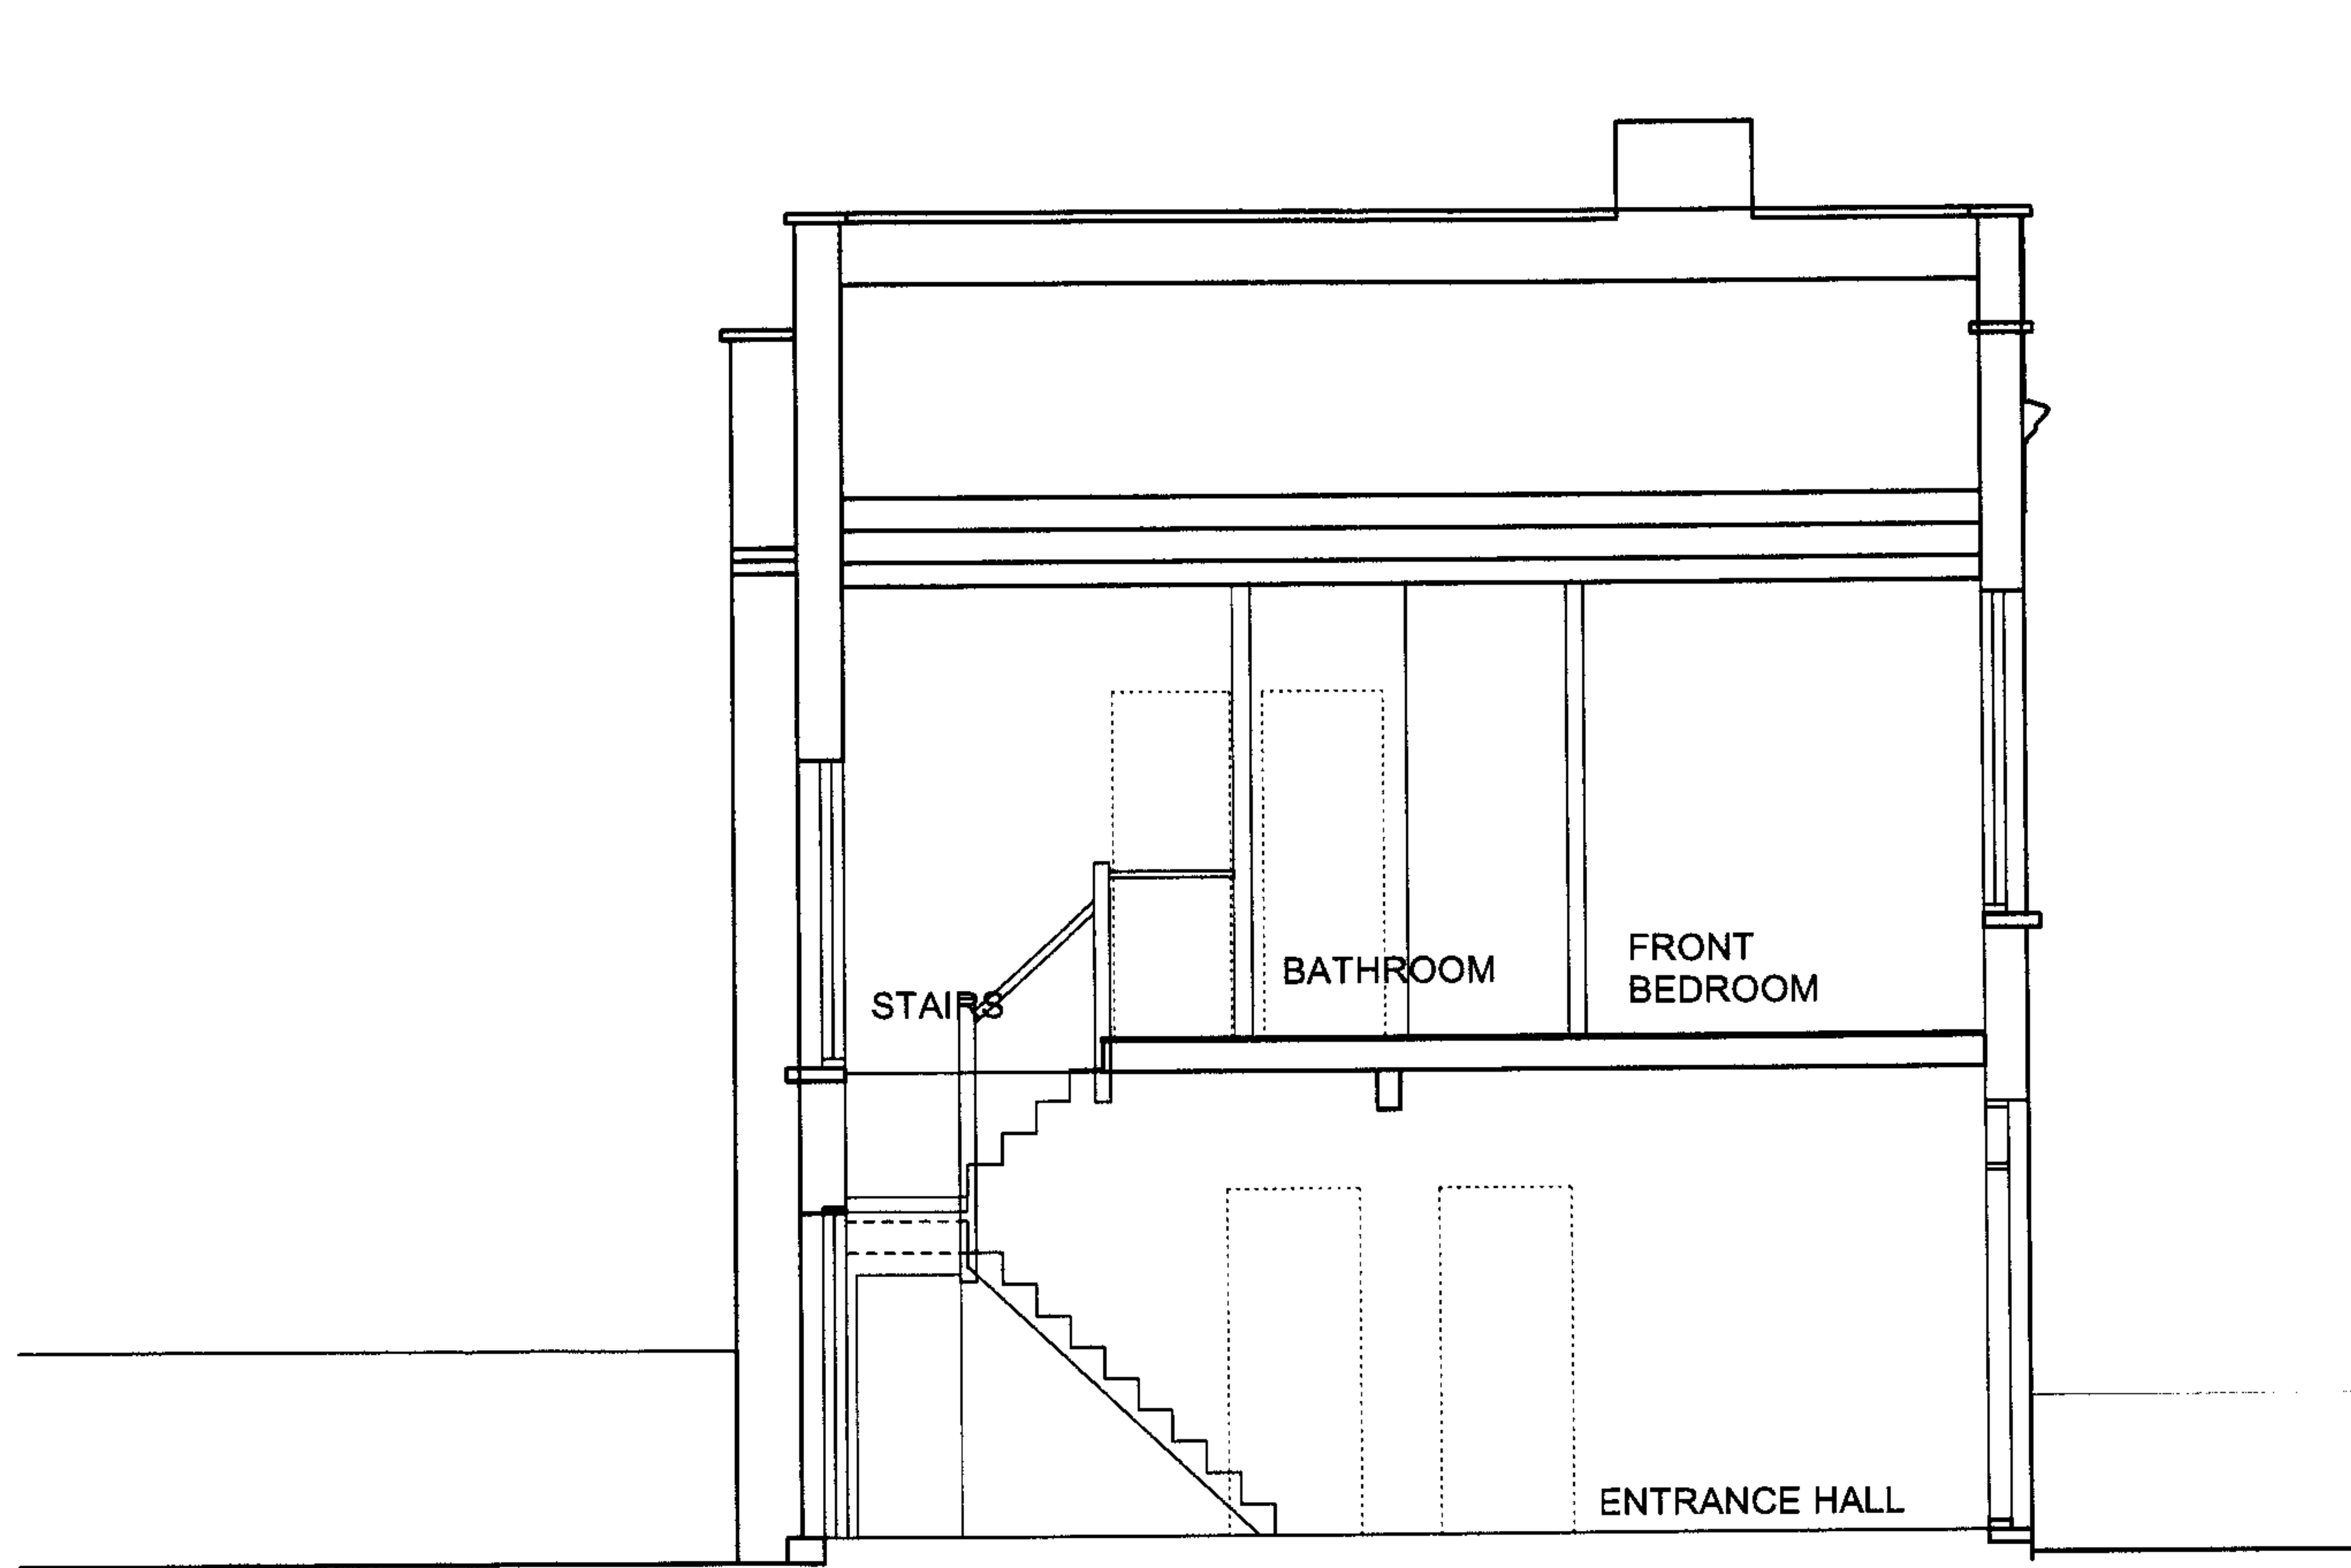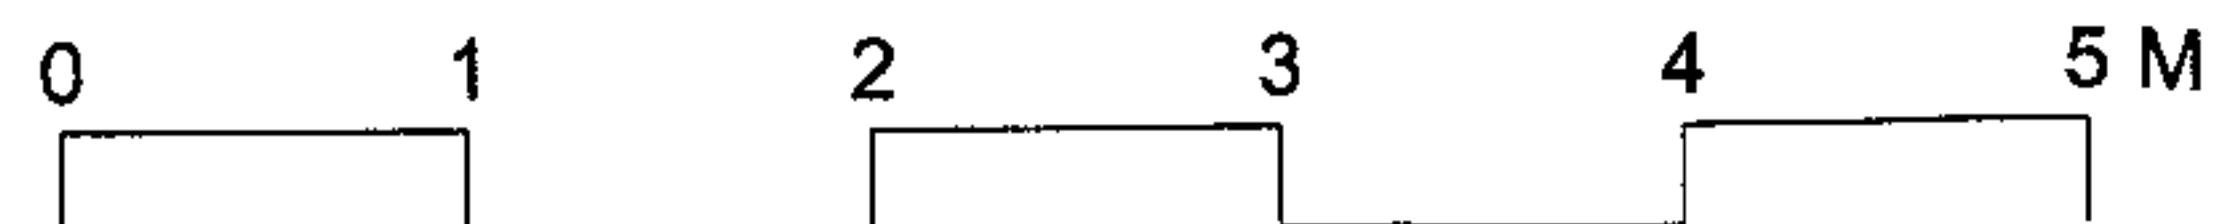

SECTION A : LOOKING TOWARDS NO 14

DRAWING NAME  
**REAR ELEVATION & SECTION A : EX**

ANTHONY RICHARDSON AND PARTNERS  
 ARCHITECTS AND QUANTITY SURVEYORS  
 31 OVAL ROAD CAMDEN TOWN LONDON NW1 7EA  
 T: 020 7485 0991 F: 020 7482 4622 E: mail@arparchitects.co.uk

DRAWING NO  
**3139 / 05**


ISSUE DATE  
 mar 06

JOB ADDRESS  
 16 POWLETT PLACE, LONDON NW1 8DR


CLIENT  
 MR & MRS ADAMS

JOB  
 ALTERATIONS & EXTENSION

**ARP**

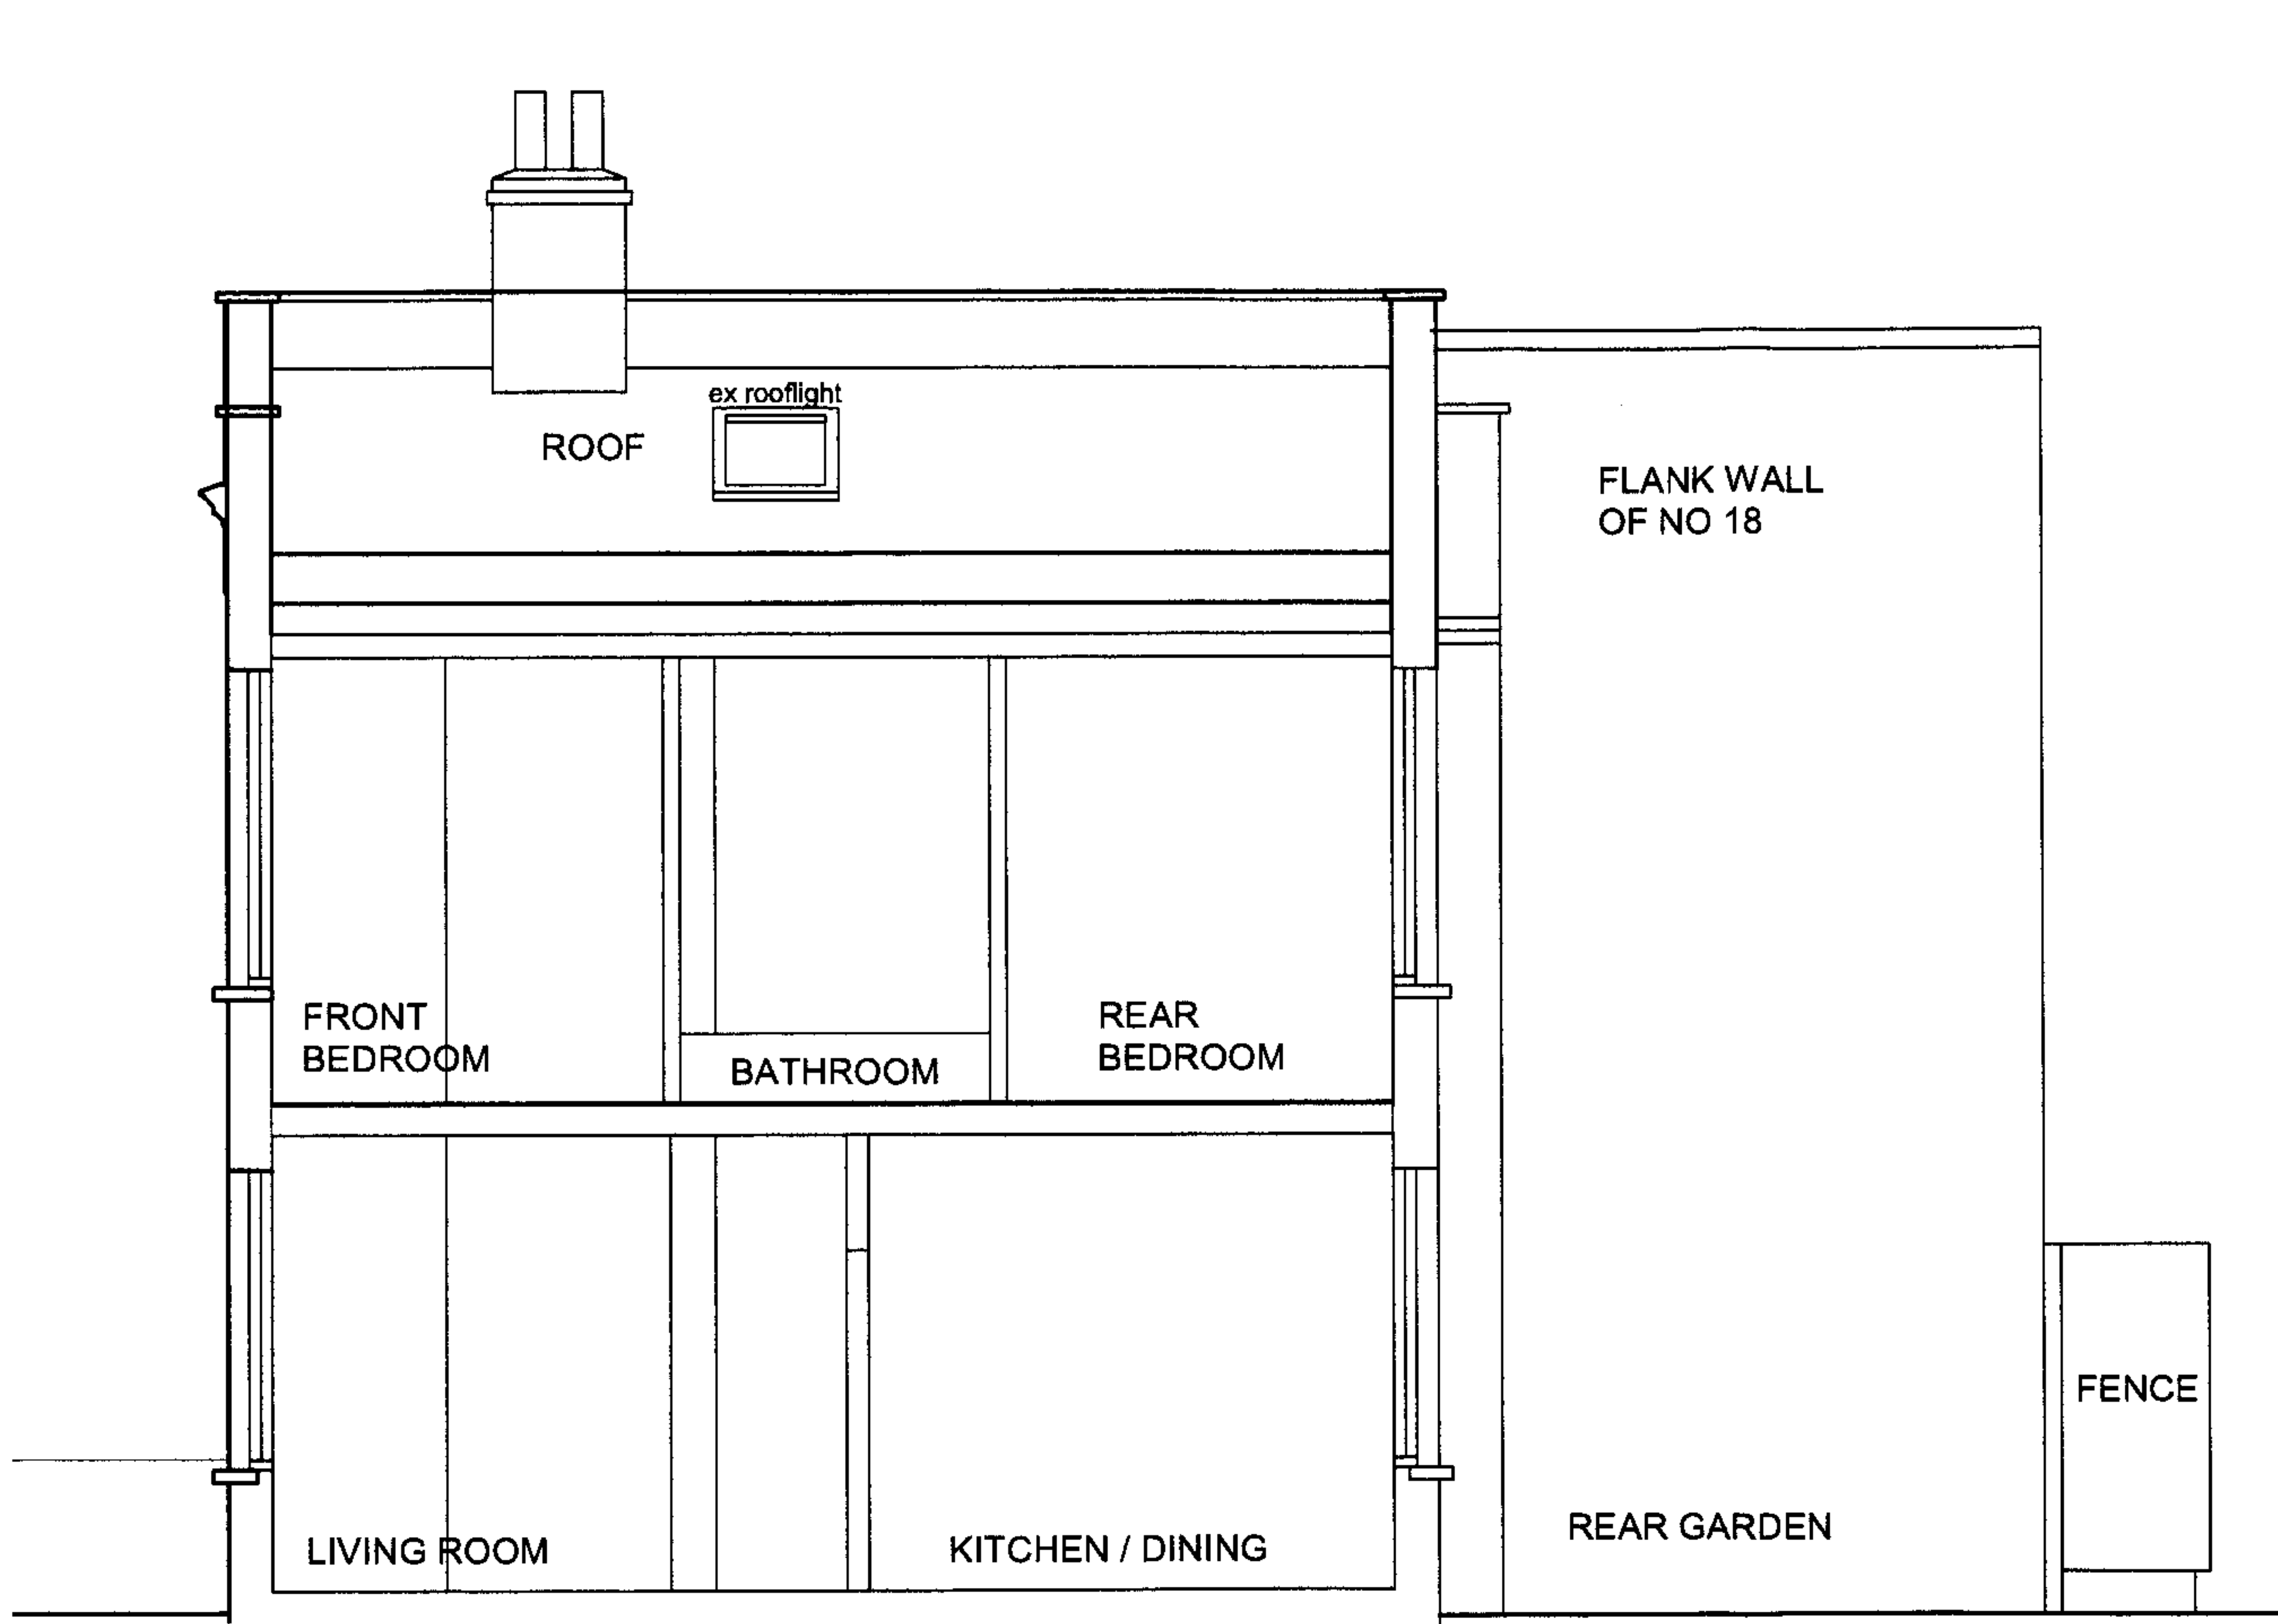


SECTION B : LOOKING TOWARDS NO 18

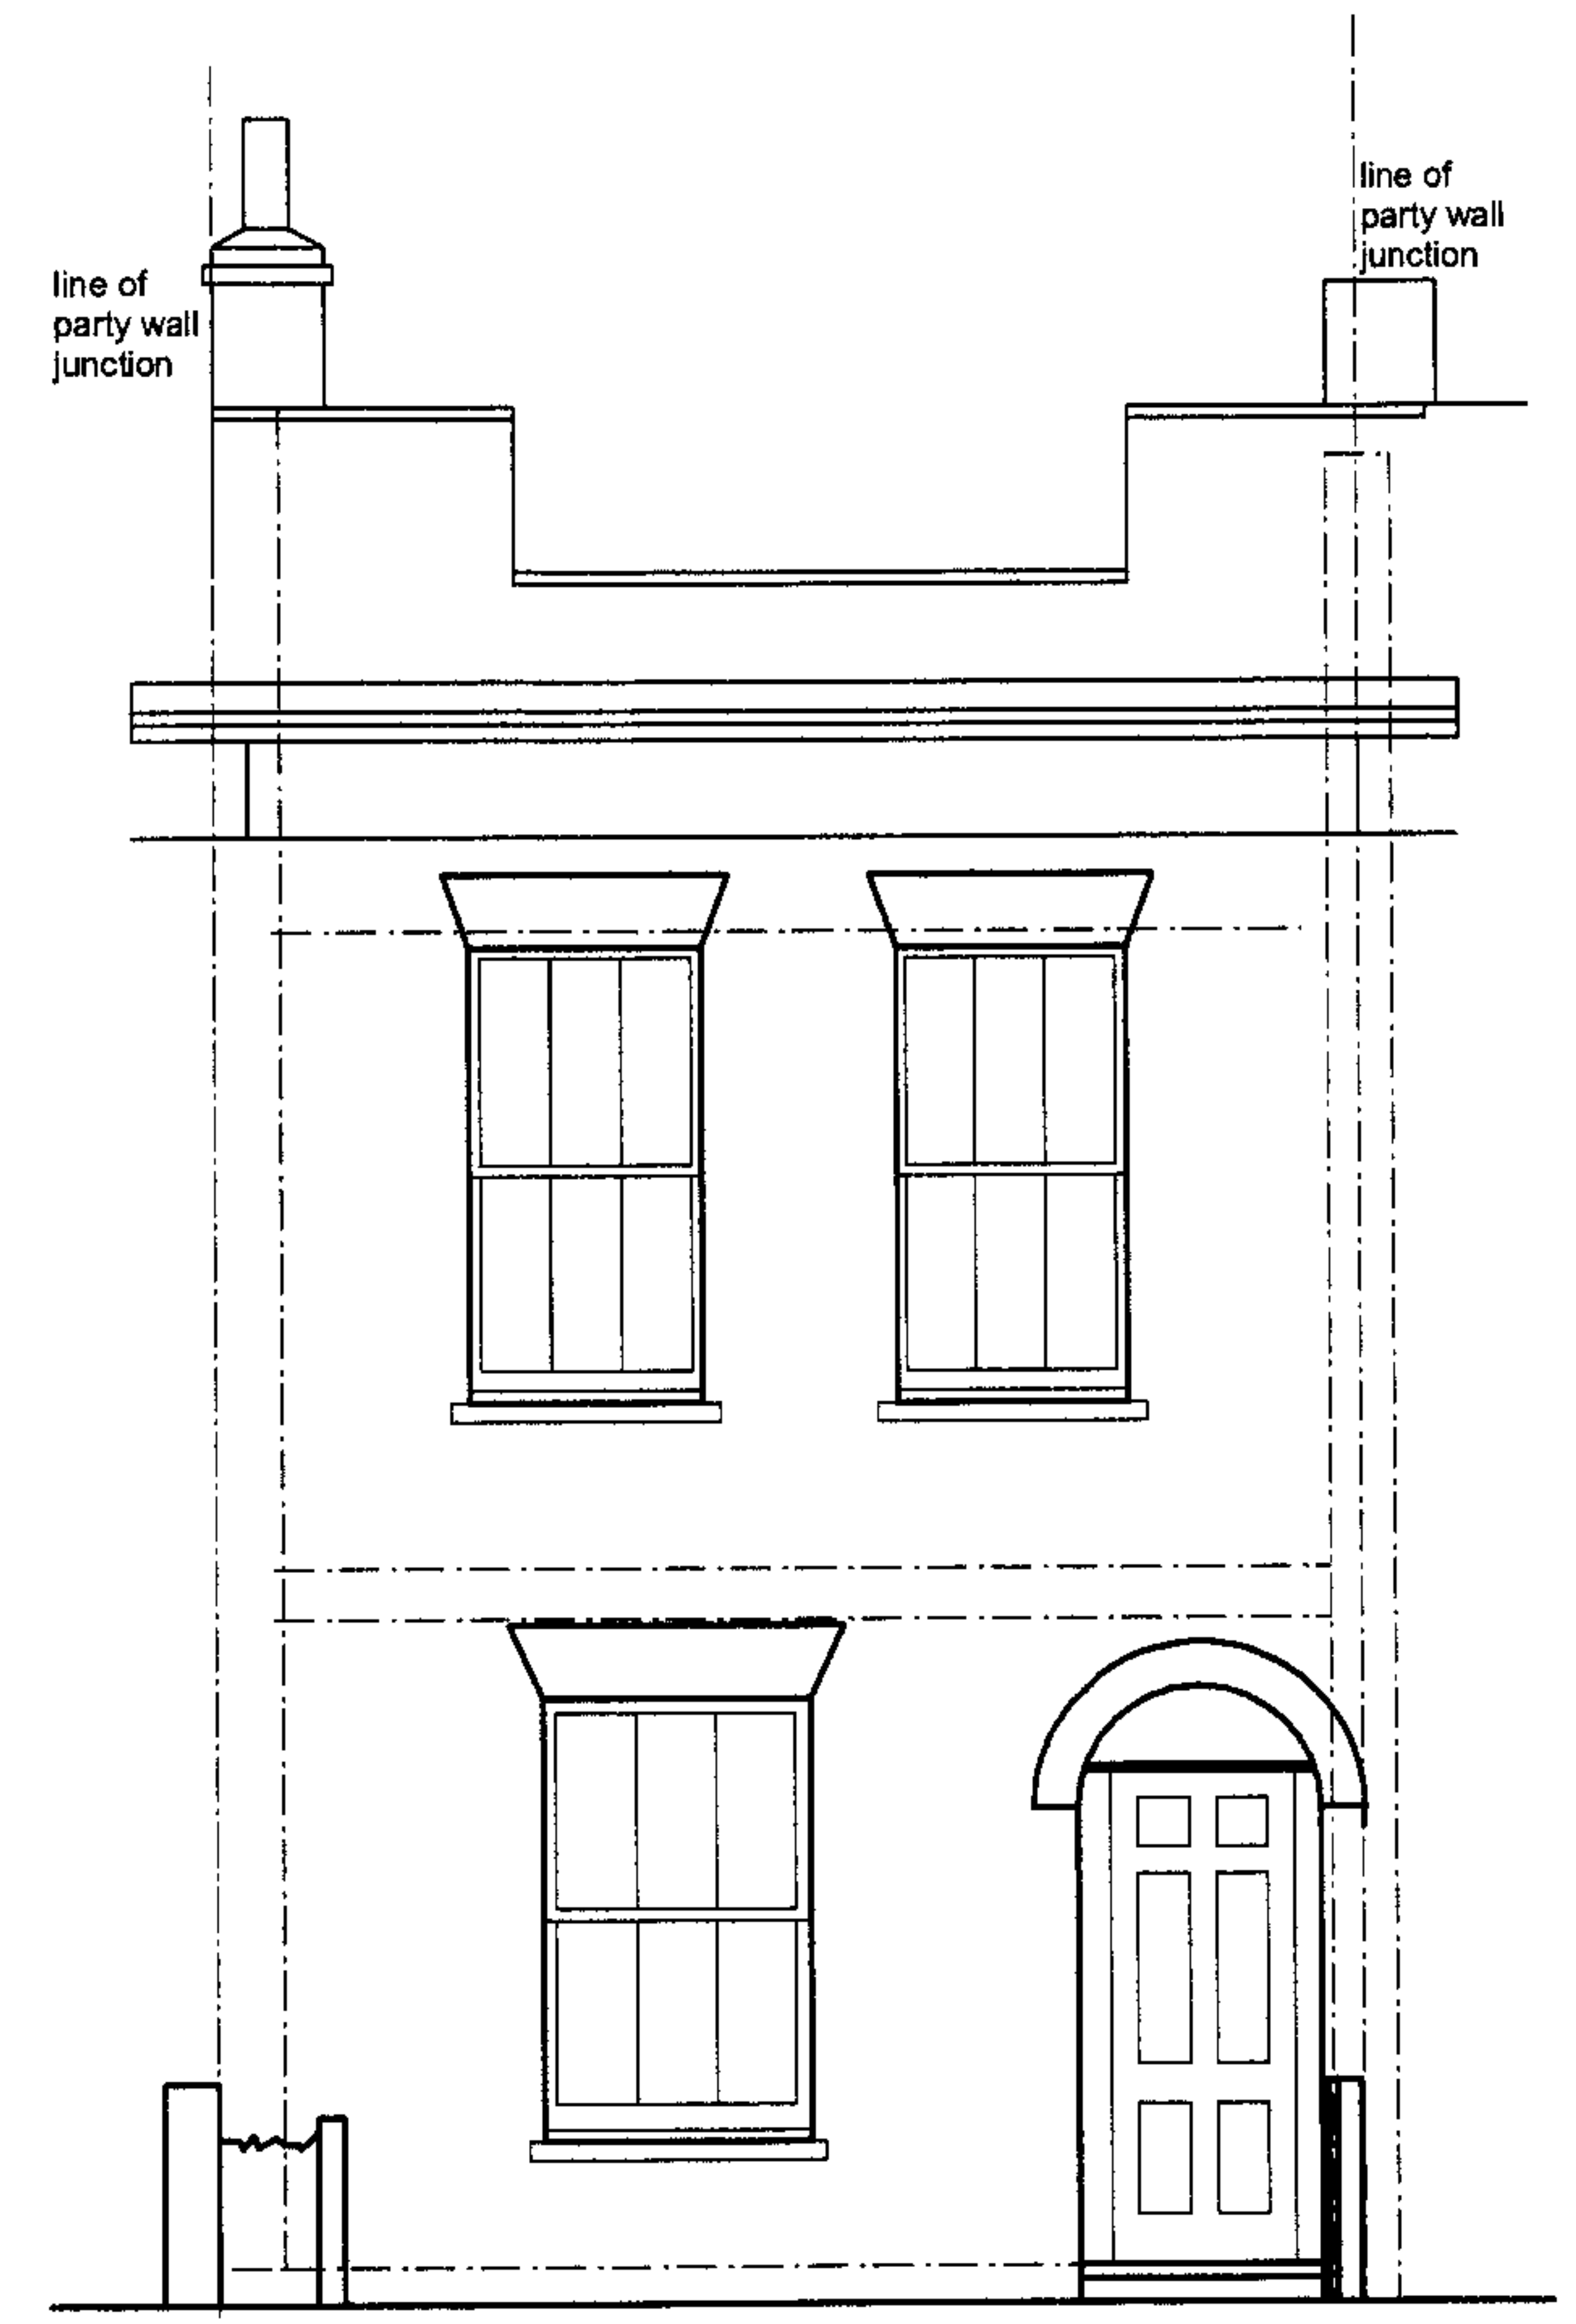

FRONT ELEVATION



Scale: 1:50

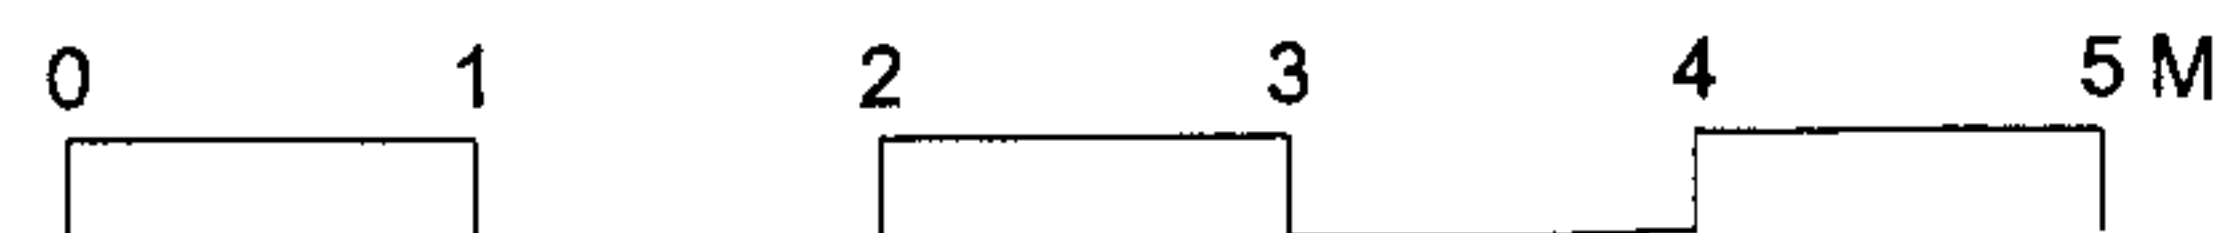


**ARP**

DRAWING NAME  
**FRONT ELEVATION & SECTION B : EX**  
ANTHONY RICHARDSON AND PARTNERS ARCHITECTS AND QUANTITY SURVEYORS 31 OVAL ROAD CAMDEN TOWN LONDON NW17EA T: 020 7485 0991 F: 020 7482 4622 E: mail@arparchitects.co.uk

|  |  |
|--|--|
| <small>DRAWING NO</small><br><b>3139 / 06</b>                  | <small>DATE</small><br><b>mar 06</b>           |
| <small>JOB ADDRESS</small><br>16 POWLETT PLACE, LONDON NW1 8DR |  |
| <small>CLIENT</small><br>MR & MRS ADAMS                        | <small>TYPE</small><br>ALTERATIONS & EXTENSION |

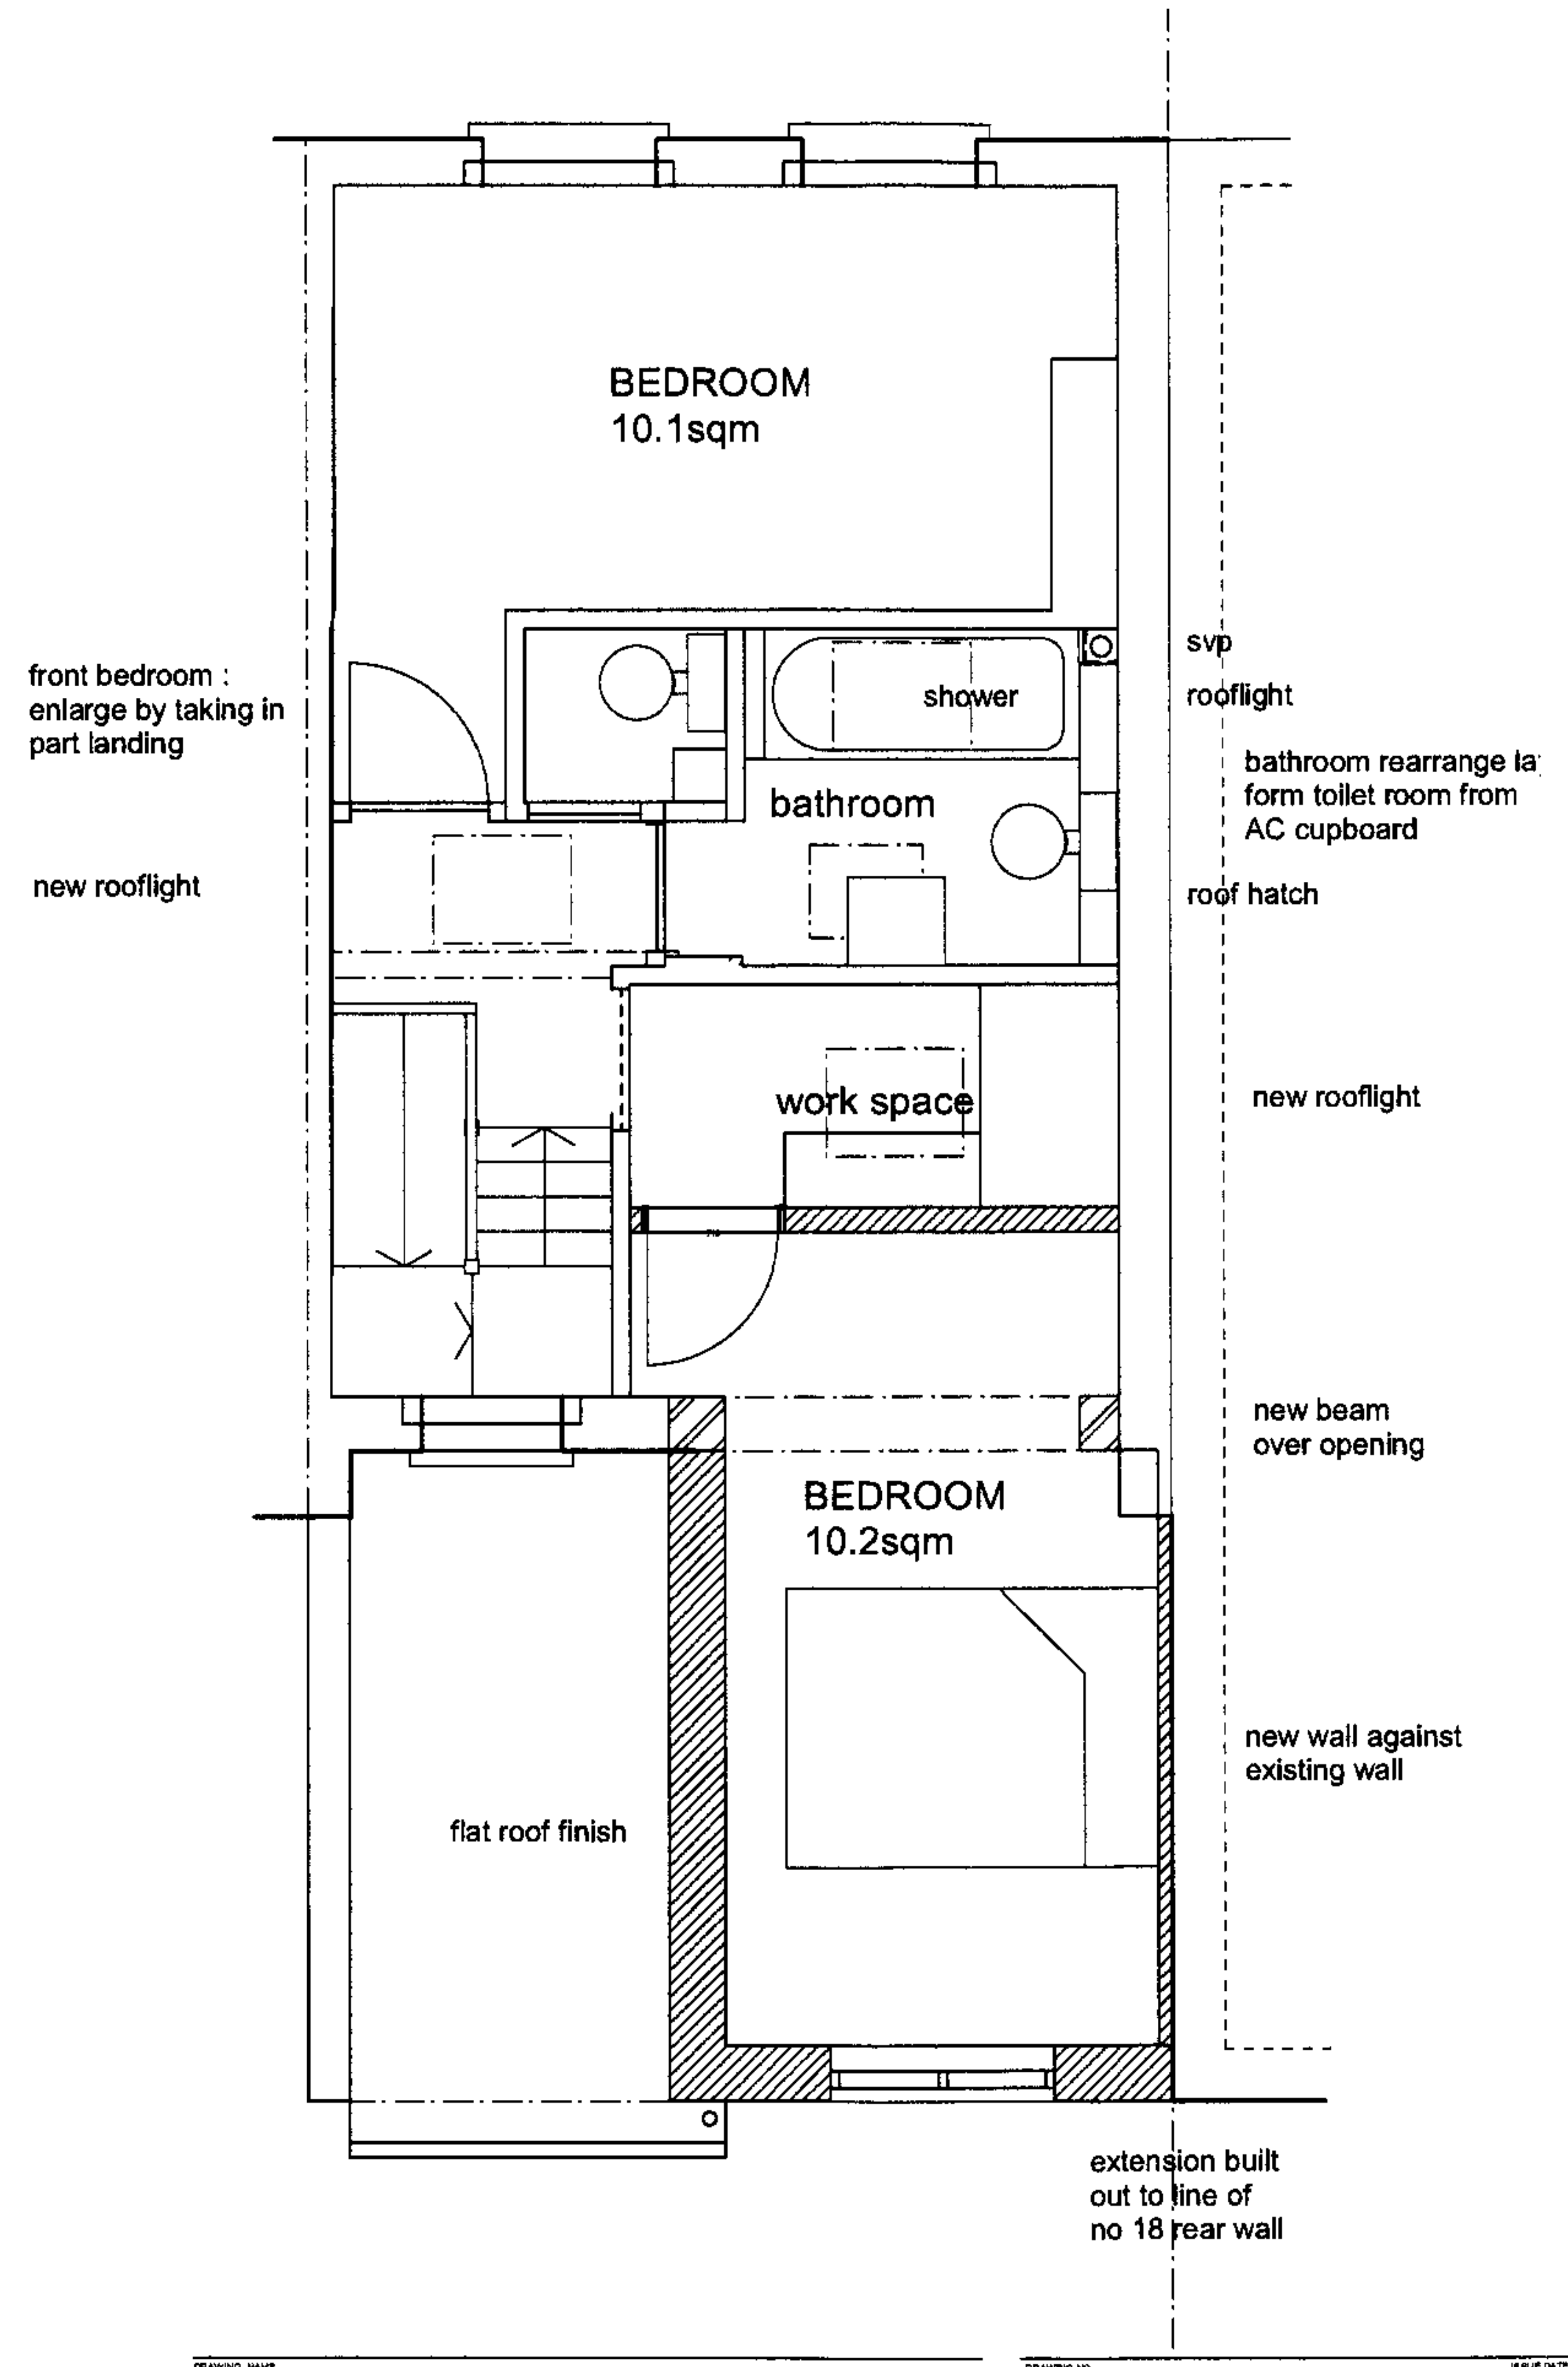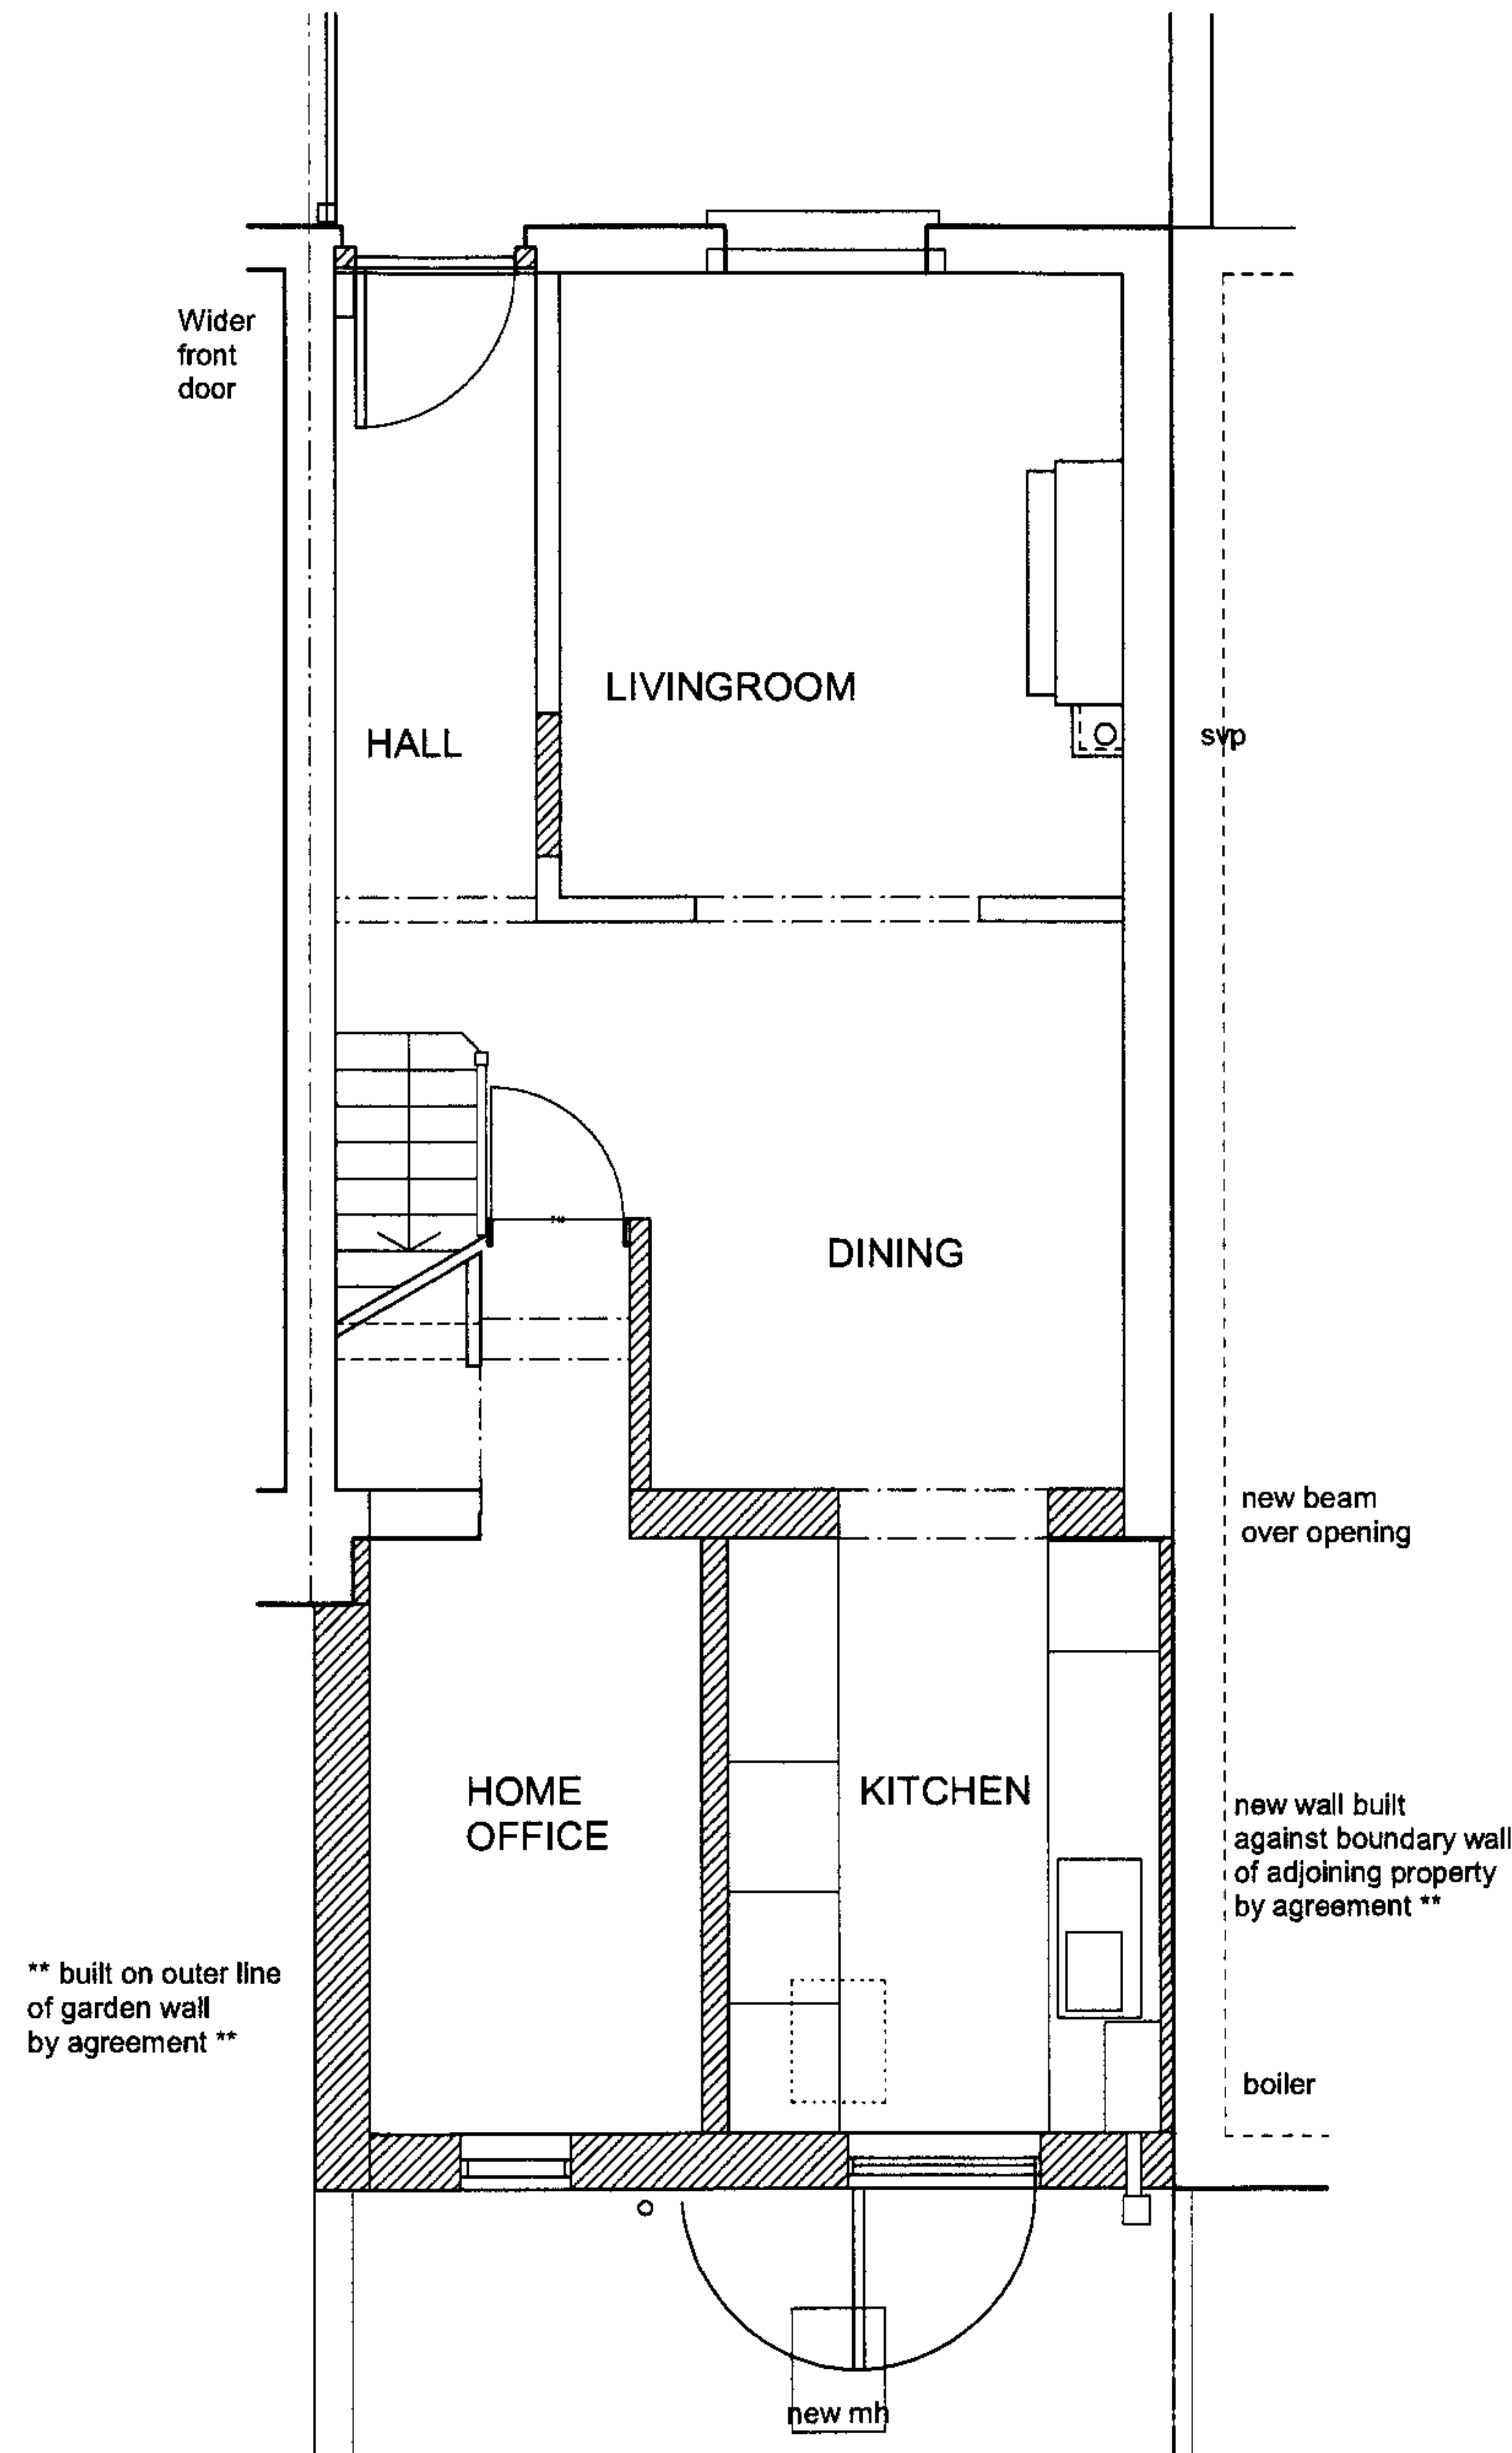

Scale: 1:50

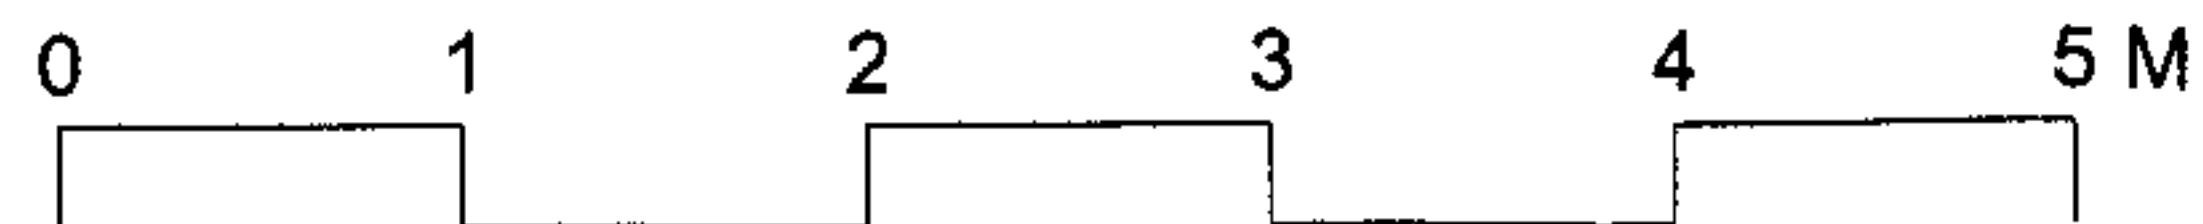

ARP

DRAWING NAME  
**PLANS AS PROPOSED B**

ANTHONY RICHARDSON AND PARTNERS  
 ARCHITECTS AND QUANTITY SURVEYORS  
 31 OVAL ROAD CAMDEN TOWN LONDON NW1 7EA  
 T: 020 7485 0991 F: 020 7482 4622 E: mail@arperchitects.co.uk


DRAWING NO  
**3139 / 10B**

ISSUE DATE  
 mar 06


CLIENT  
 MR & MRS ADAMS

PROJECT  
 ALTERATIONS & EXTENSION



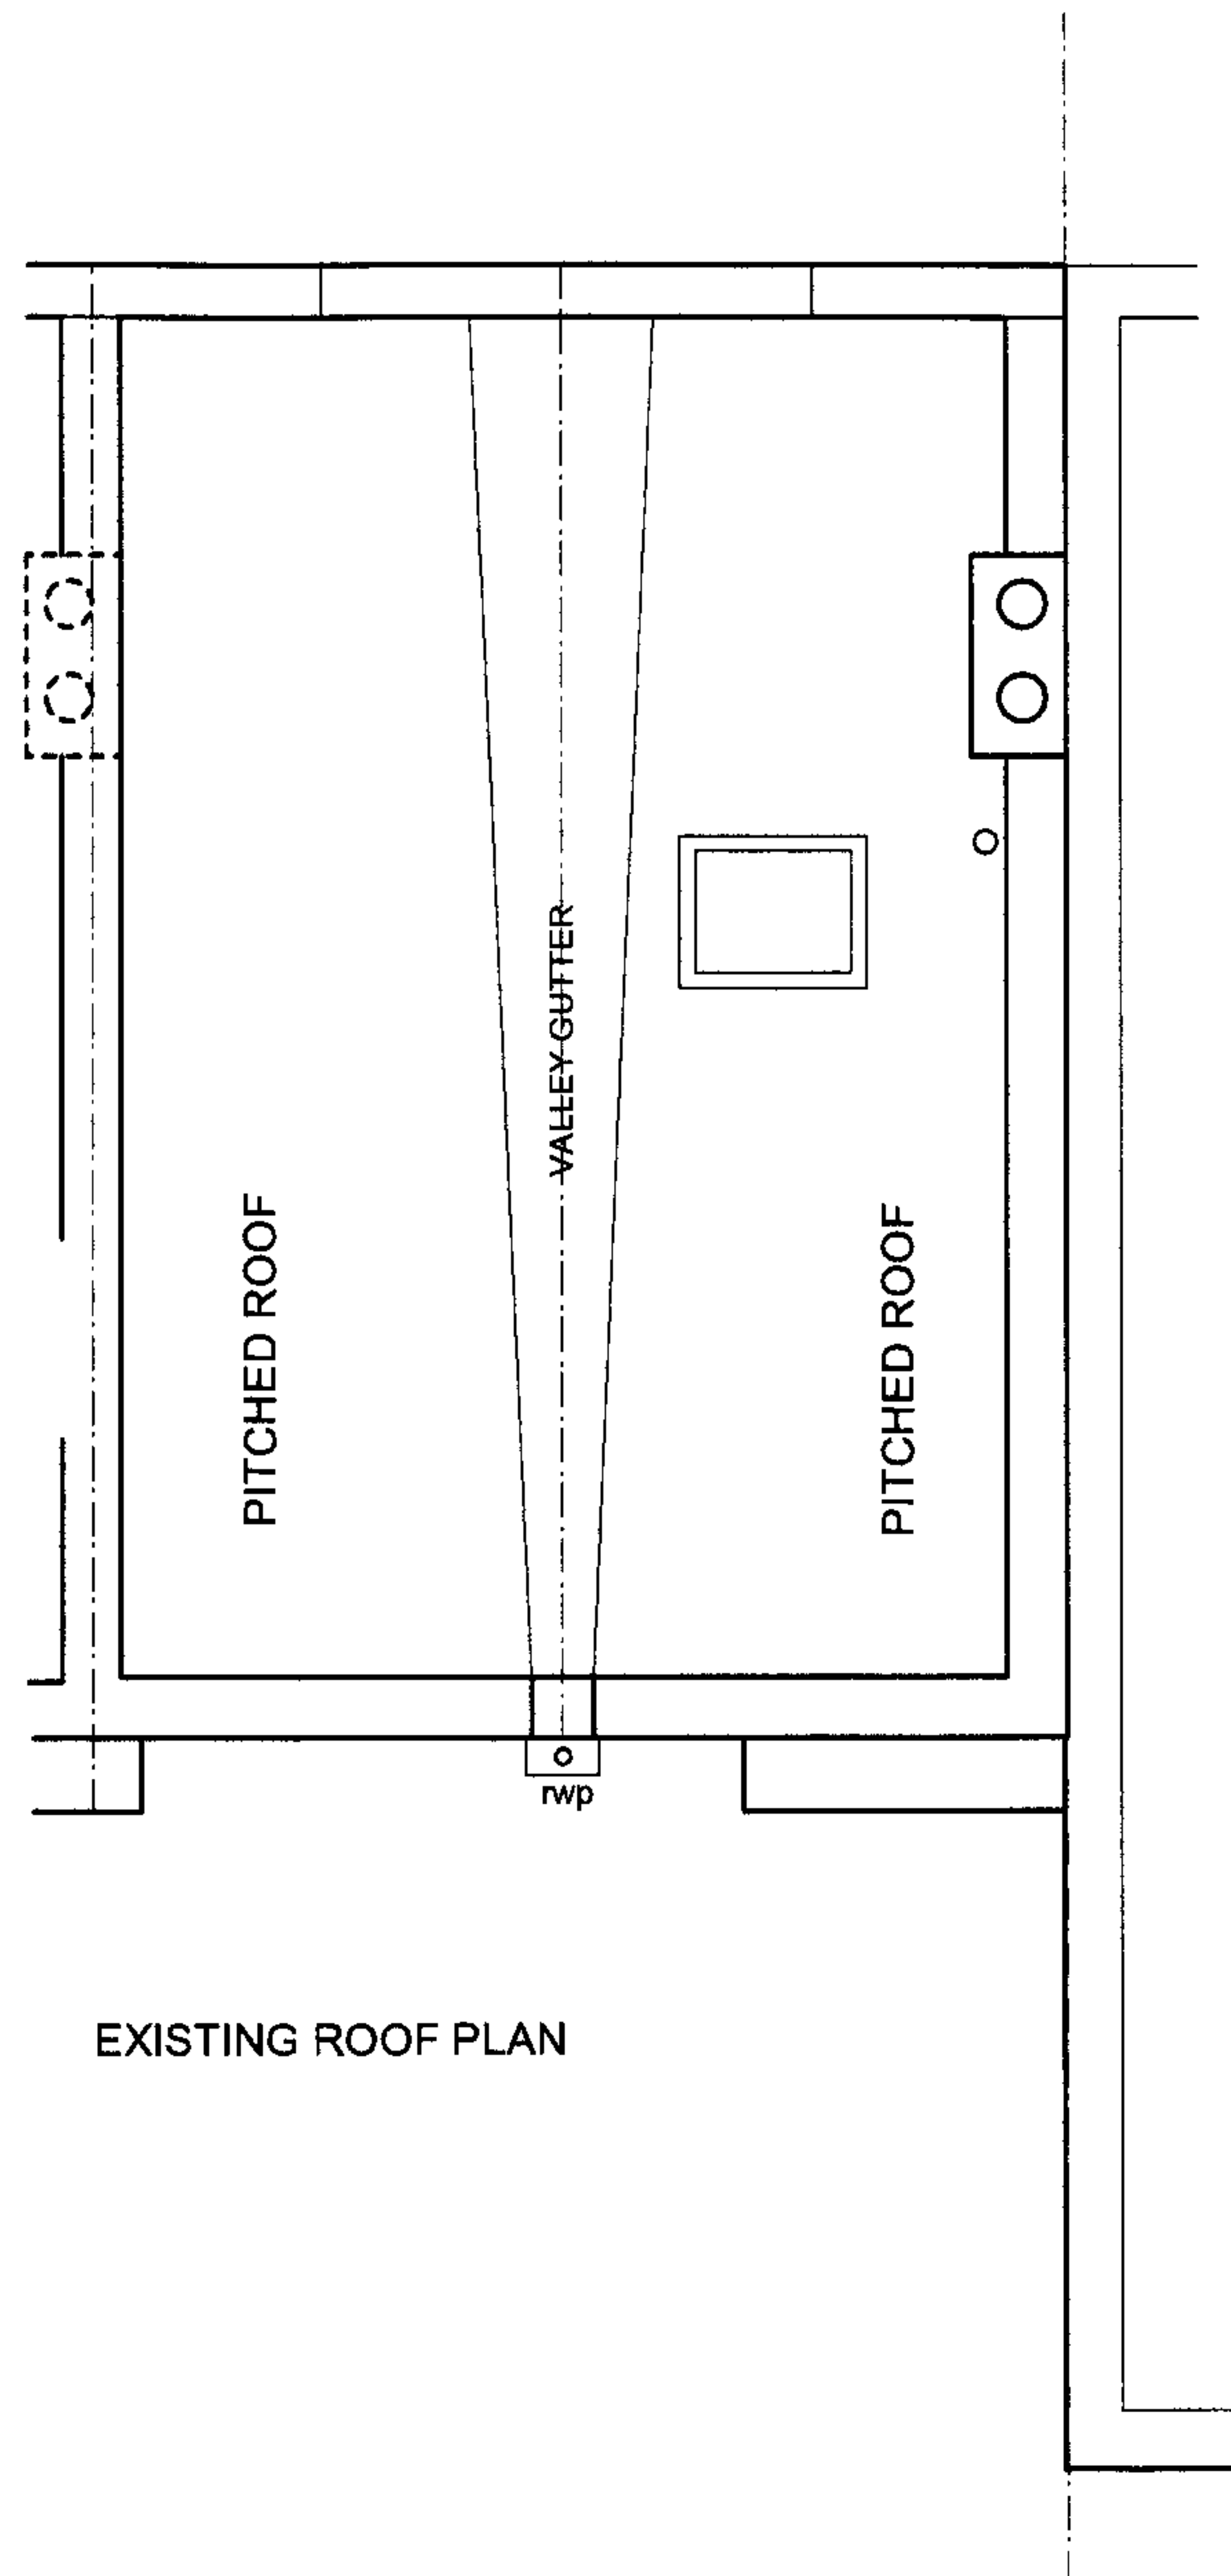


EXISTING ROOF PLAN

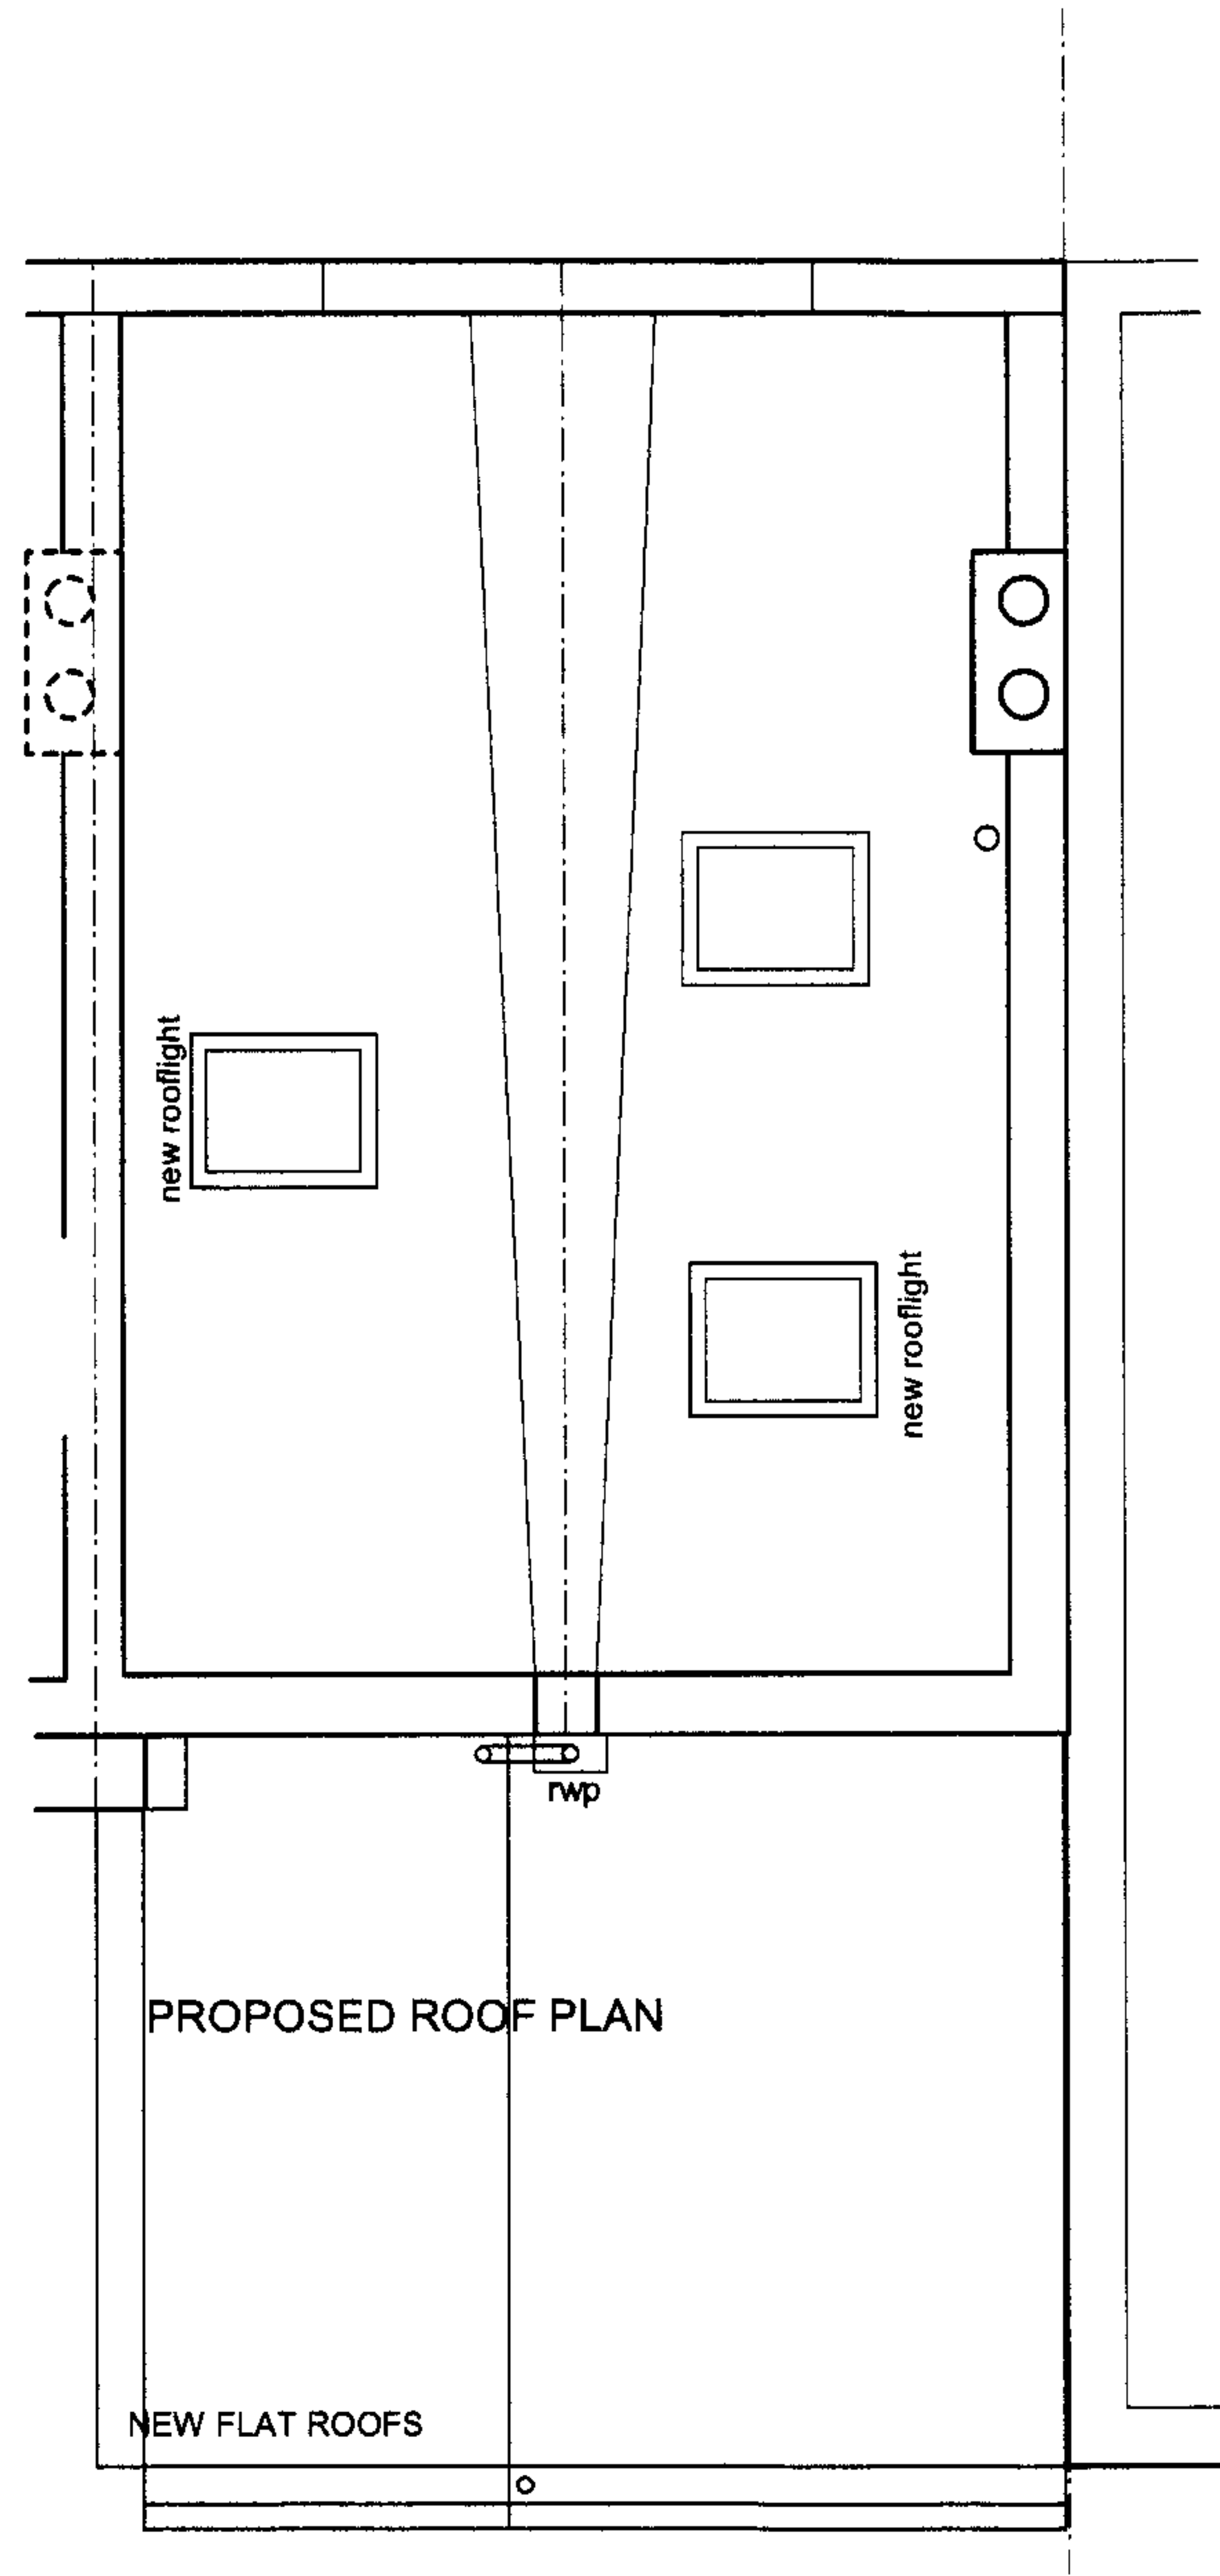

PROPOSED ROOF PLAN

NEW FLAT ROOFS

Scale: 1:50


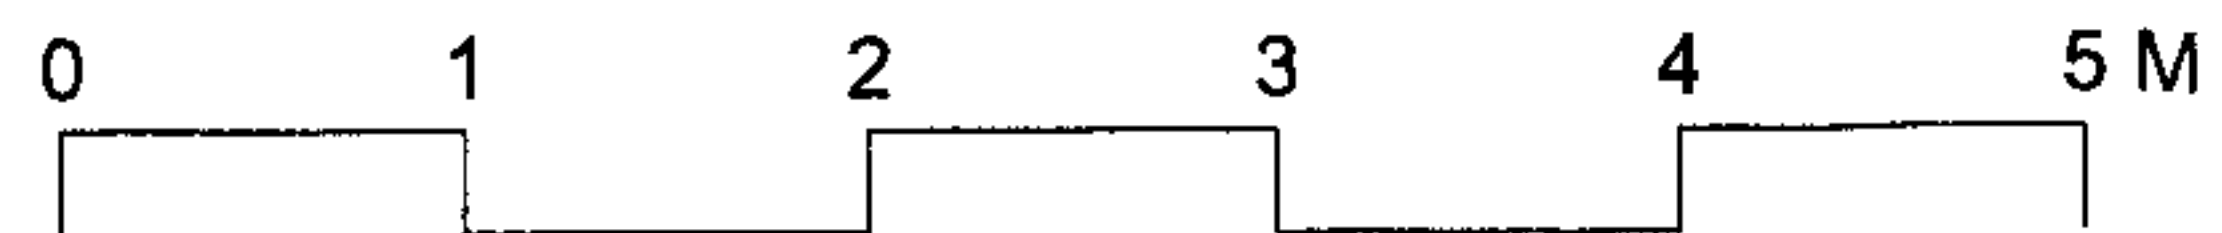


**ARP**


DRAWING NAME  
**ROOF PLAN AS EXISTING & PROPOSED**  
 ANTHONY RICHARDSON AND PARTNERS  
 ARCHITECTS AND QUANTITY SURVEYORS  
 31 OVAL ROAD CAMDEN TOWN LONDON NW1 7EA  
 T: 020 7485 0991 F: 020 7482 4622 E: mail@arparchitects.co.uk

DRAWING NO.  
**3139 / 11B**  
 16 POWLETT PLACE, LONDON NW1 8DR  
 MR & MRS ADAMS  
 ISSUE DATE  
 mar 06  
 ALTERATIONS & EXTENSION



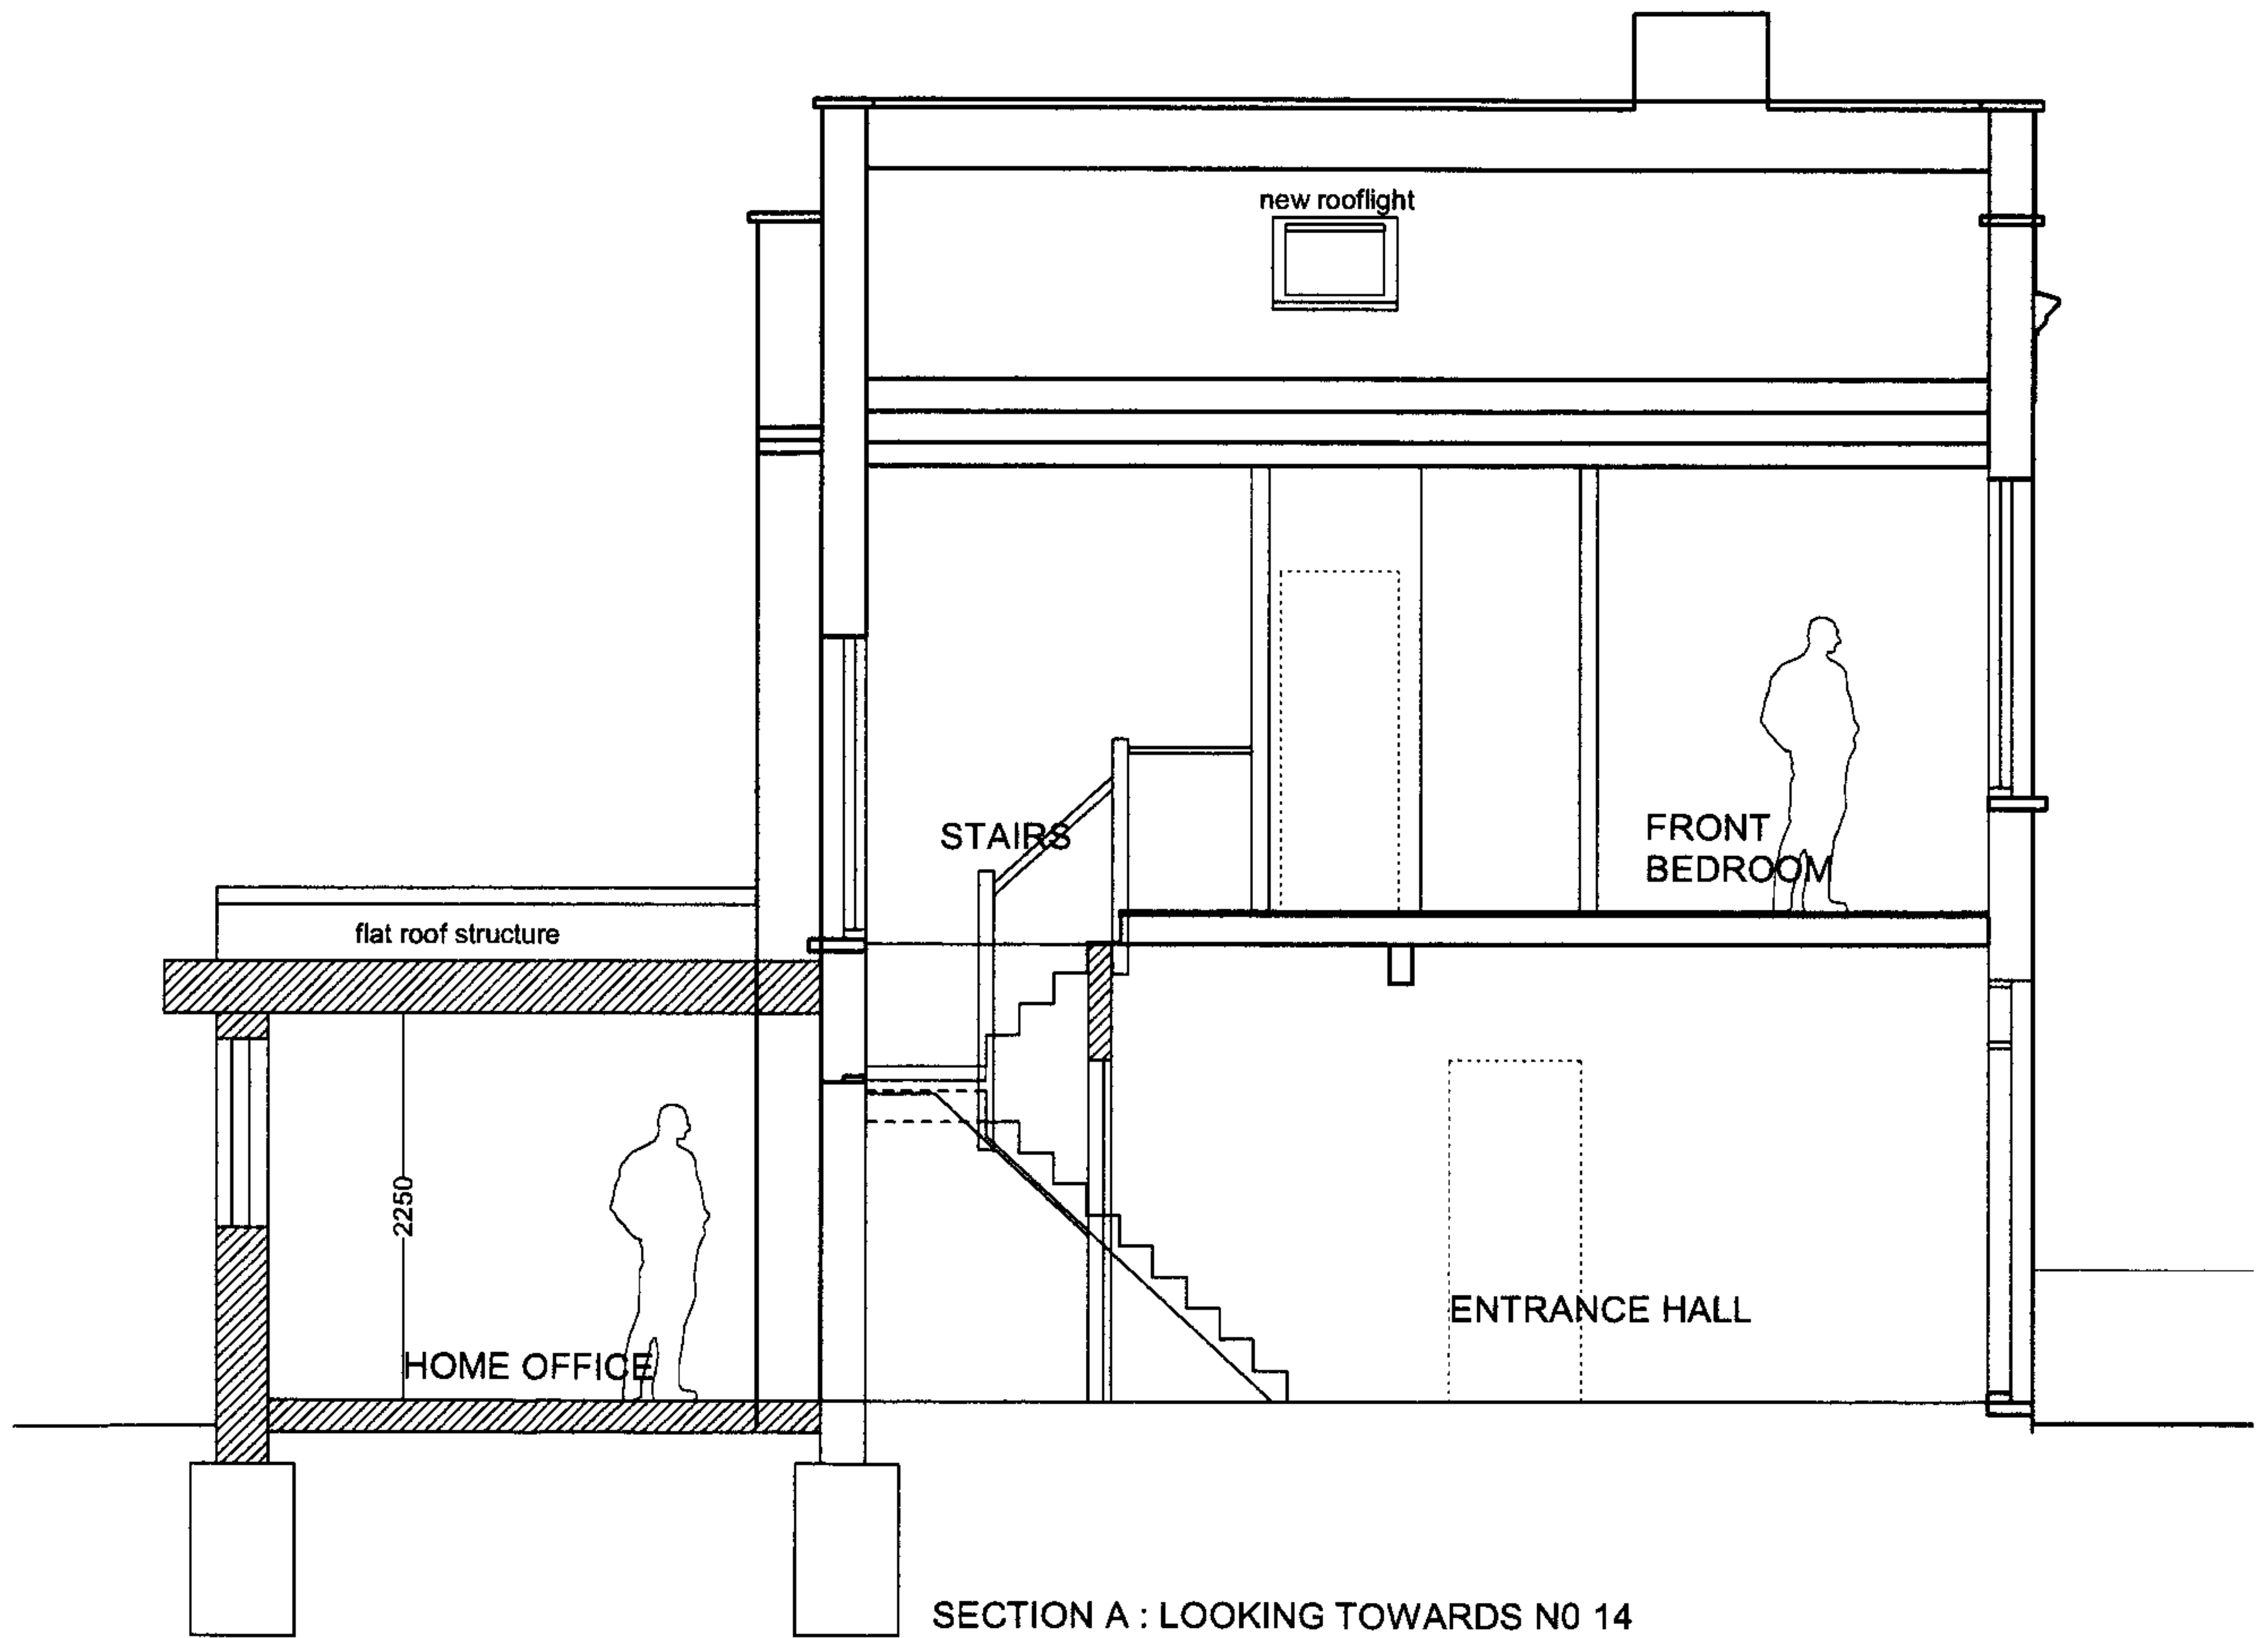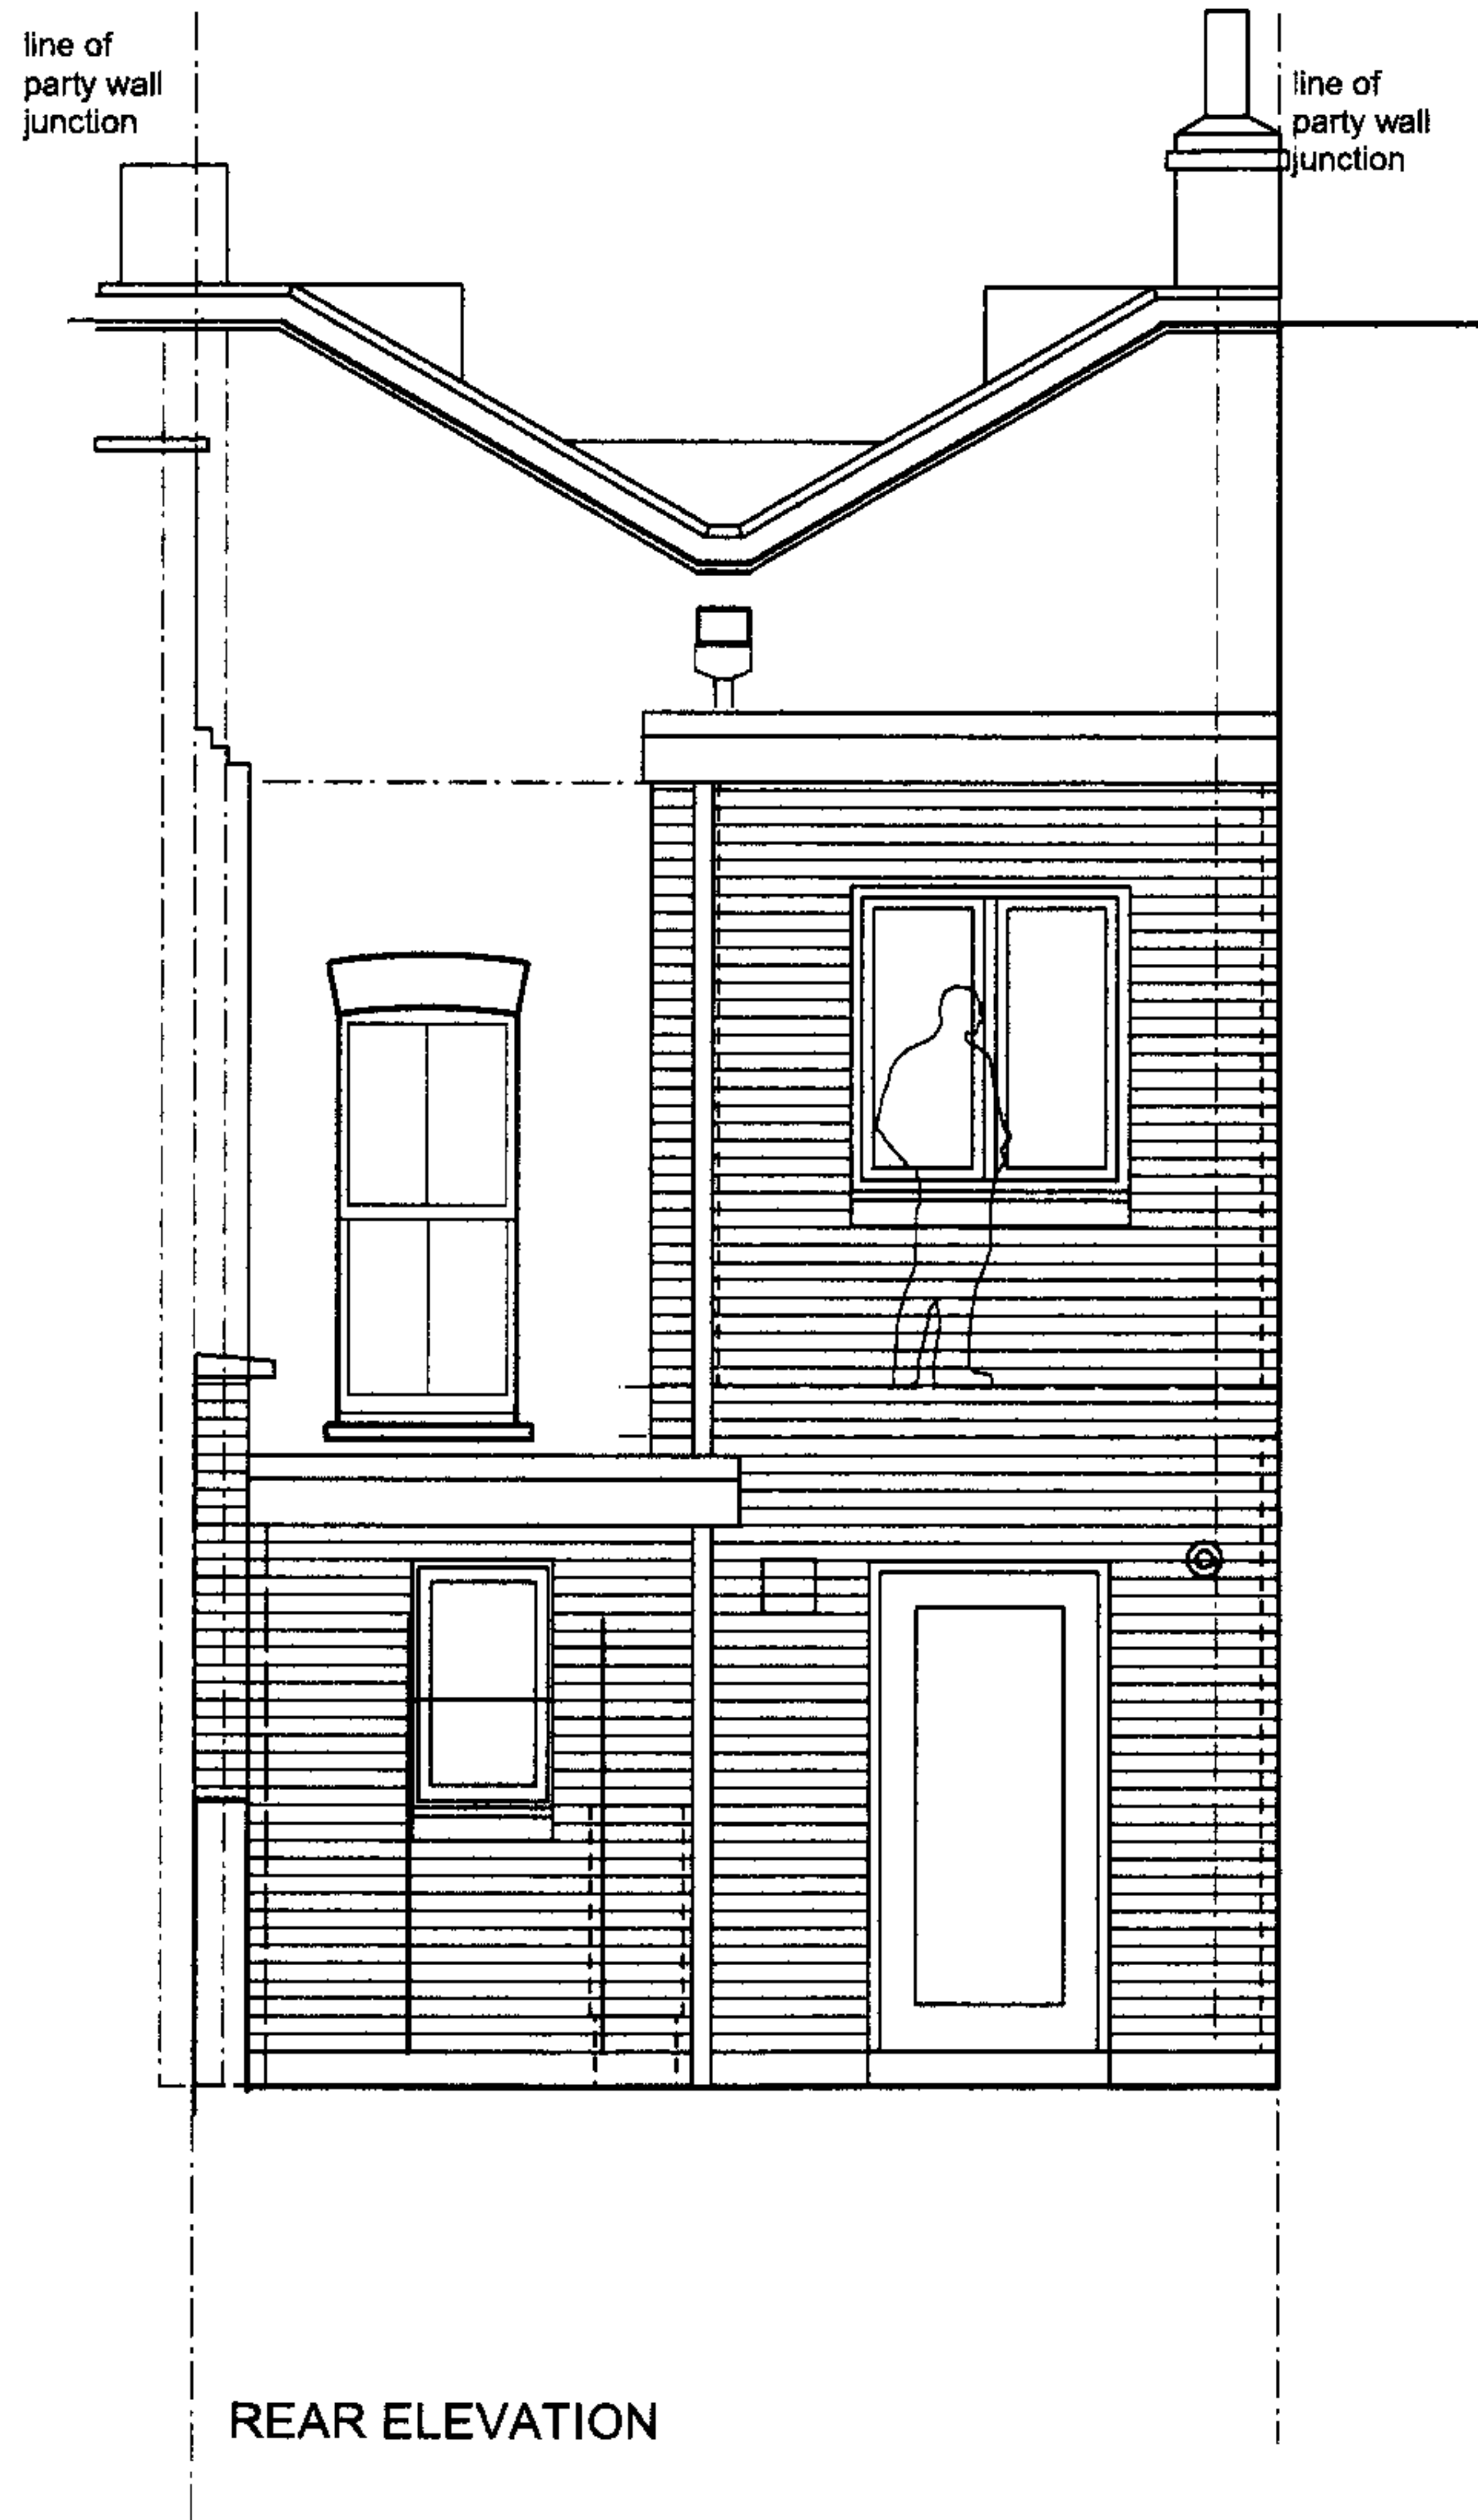

Scale: 1:50

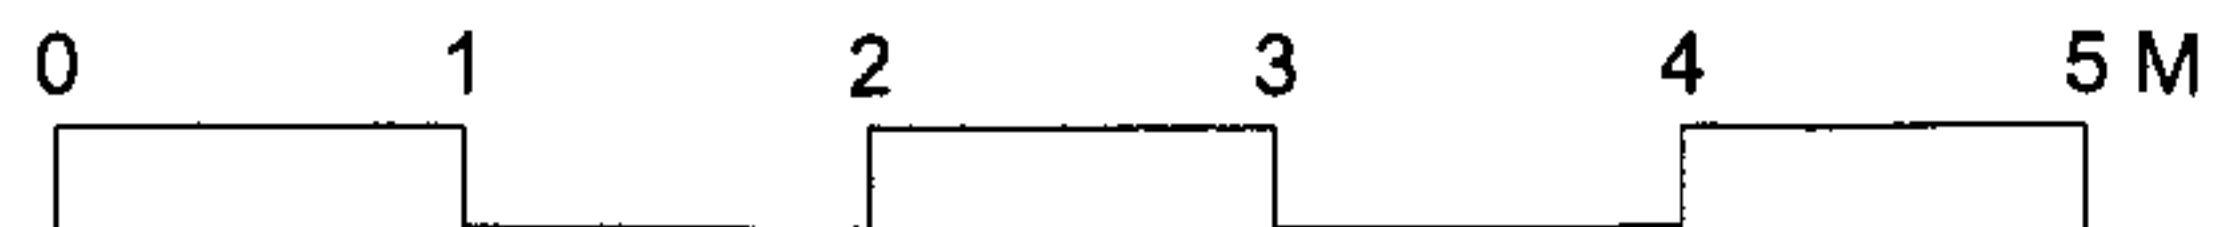


**ARP**


DRAWING NAME  
**REAR ELEVATION & SECTION A : PROP B**  
 ANTHONY RICHARDSON AND PARTNERS  
 ARCHITECTS AND QUANTITY SURVEYORS  
 31 OVAL ROAD CAMDEN TOWN LONDON NW1 7EA  
 T: 020 7485 0991 F: 020 7482 4822 E: mail@arparchitects.co.uk

DRAWING NO. **3139 / 12B**  
 ISSUE DATE **mar 06**  
 JOB ADDRESS **16 POWLETT PLACE, LONDON NW1 8DR**  
 CLIENT **MR & MRS ADAMS**  
 PROJECT **ALTERATIONS & EXTENSION**



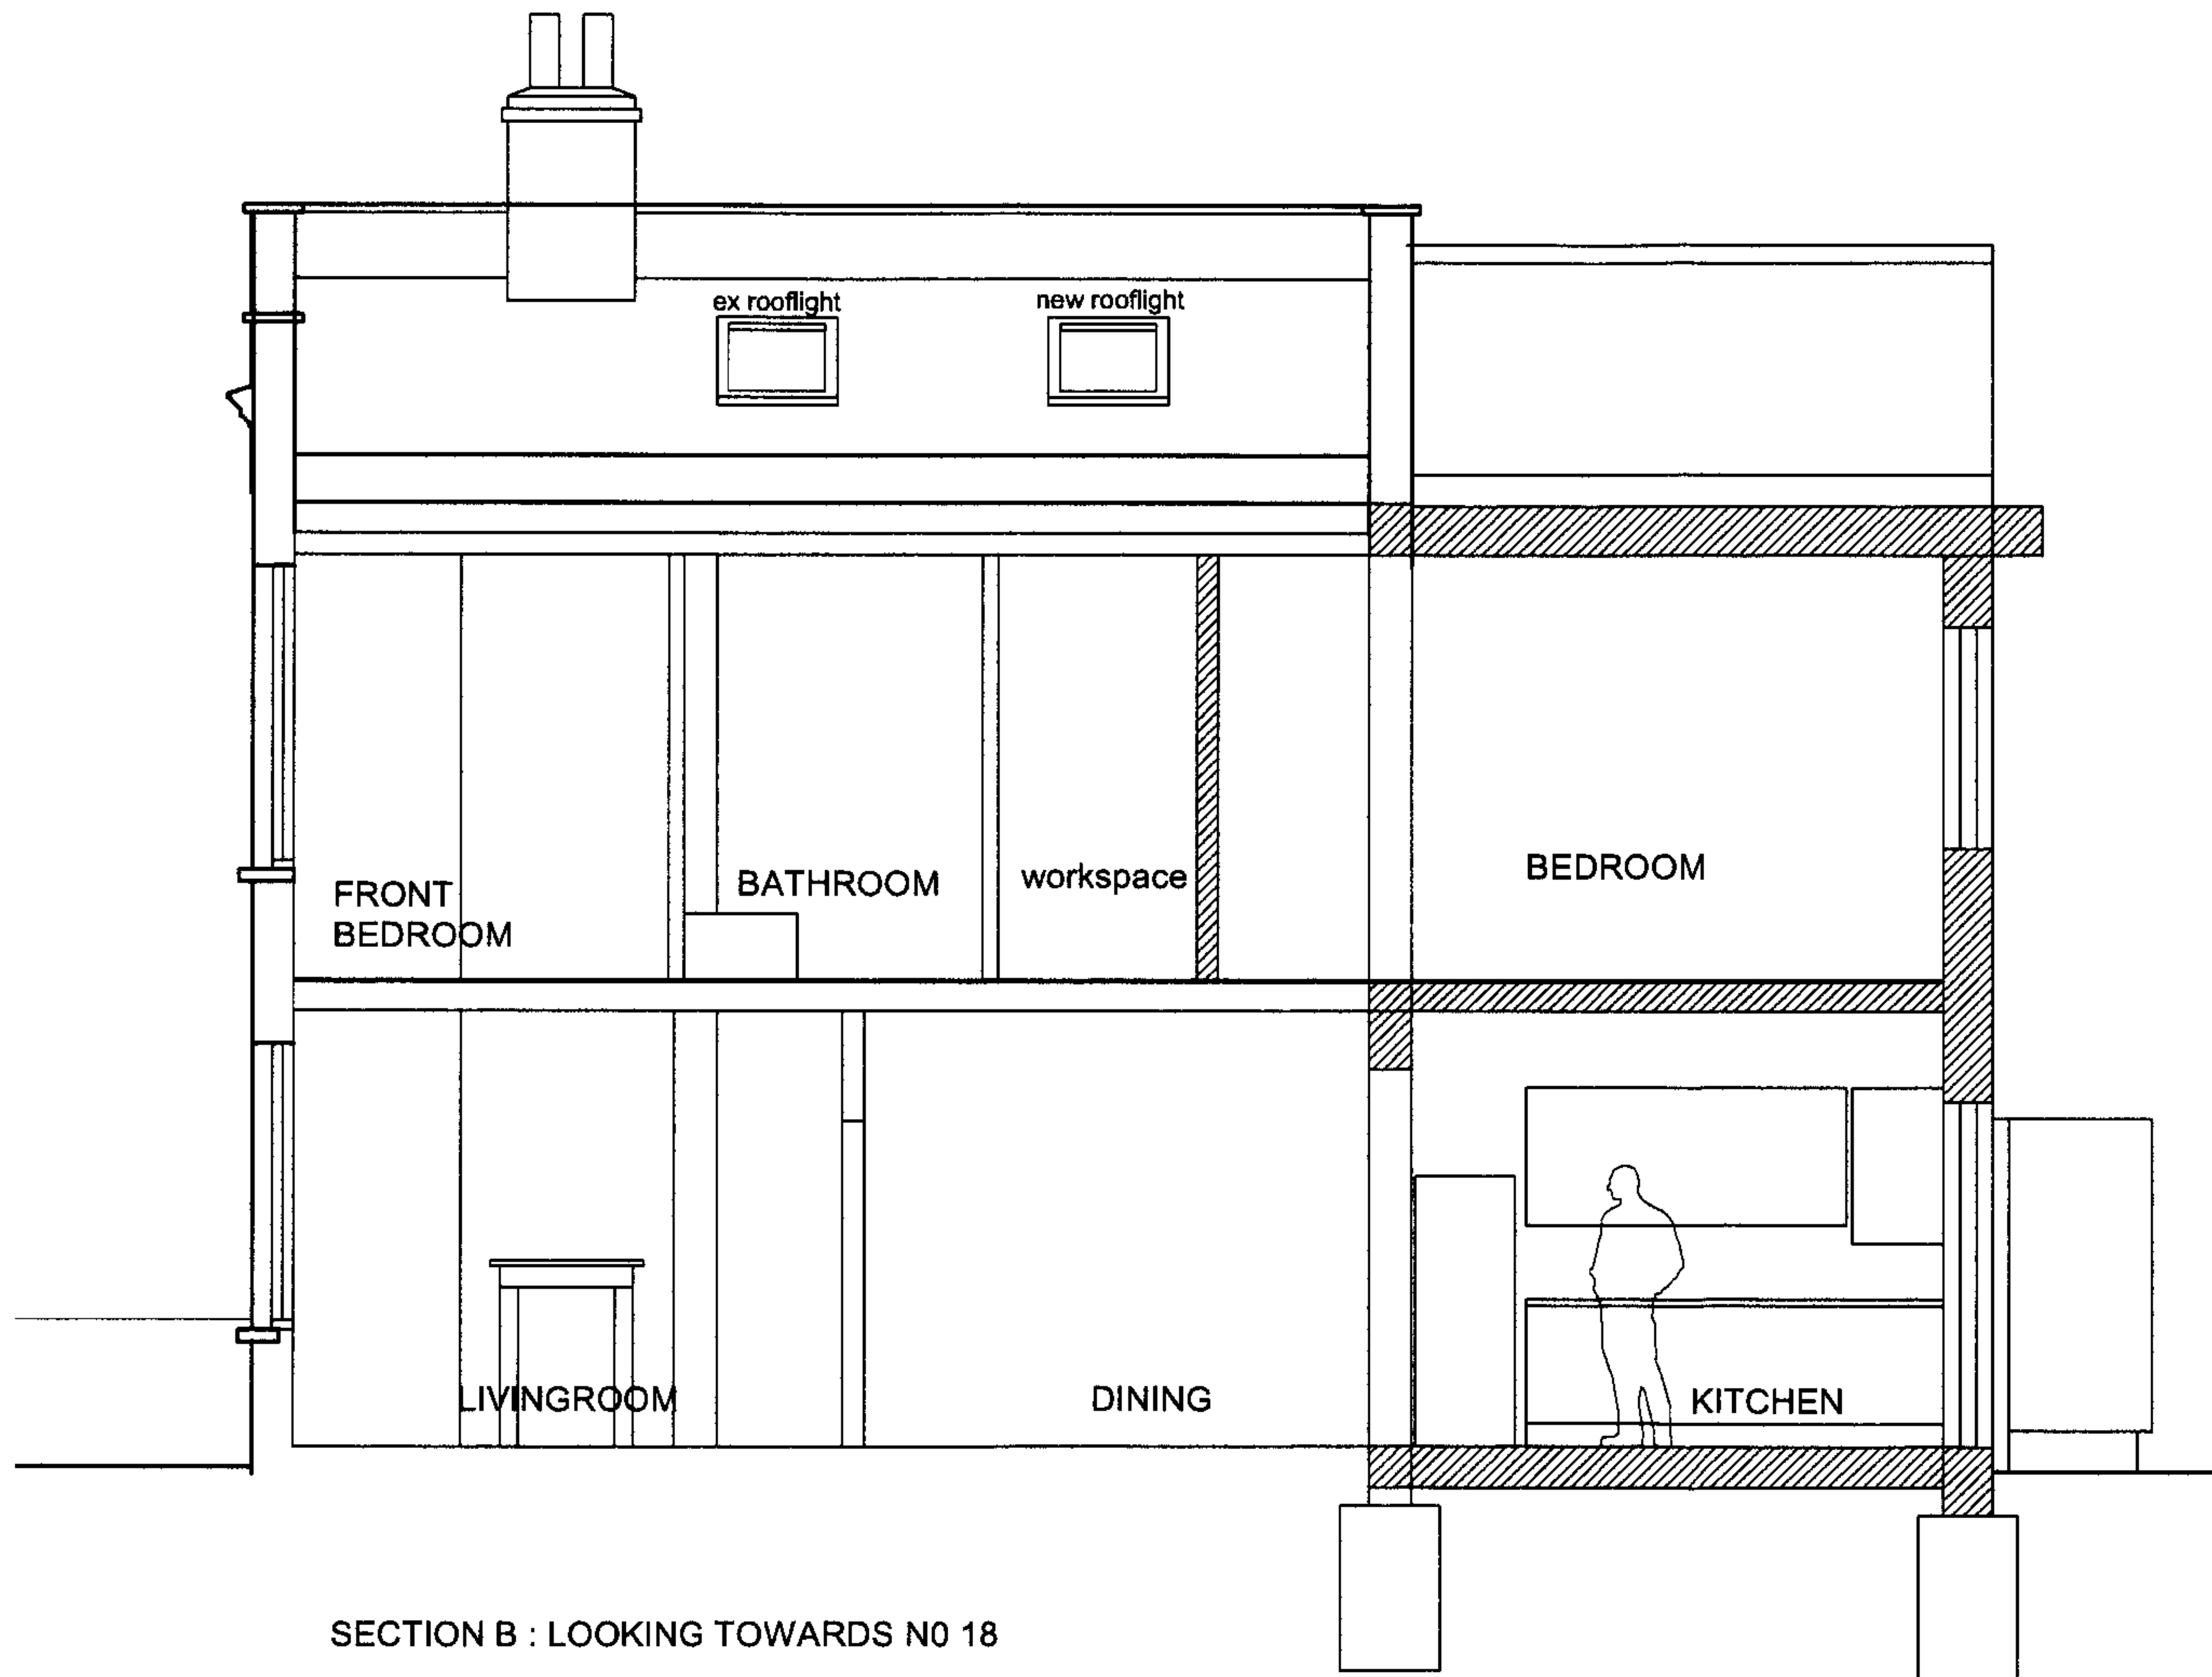


SECTION B : LOOKING TOWARDS N0 18

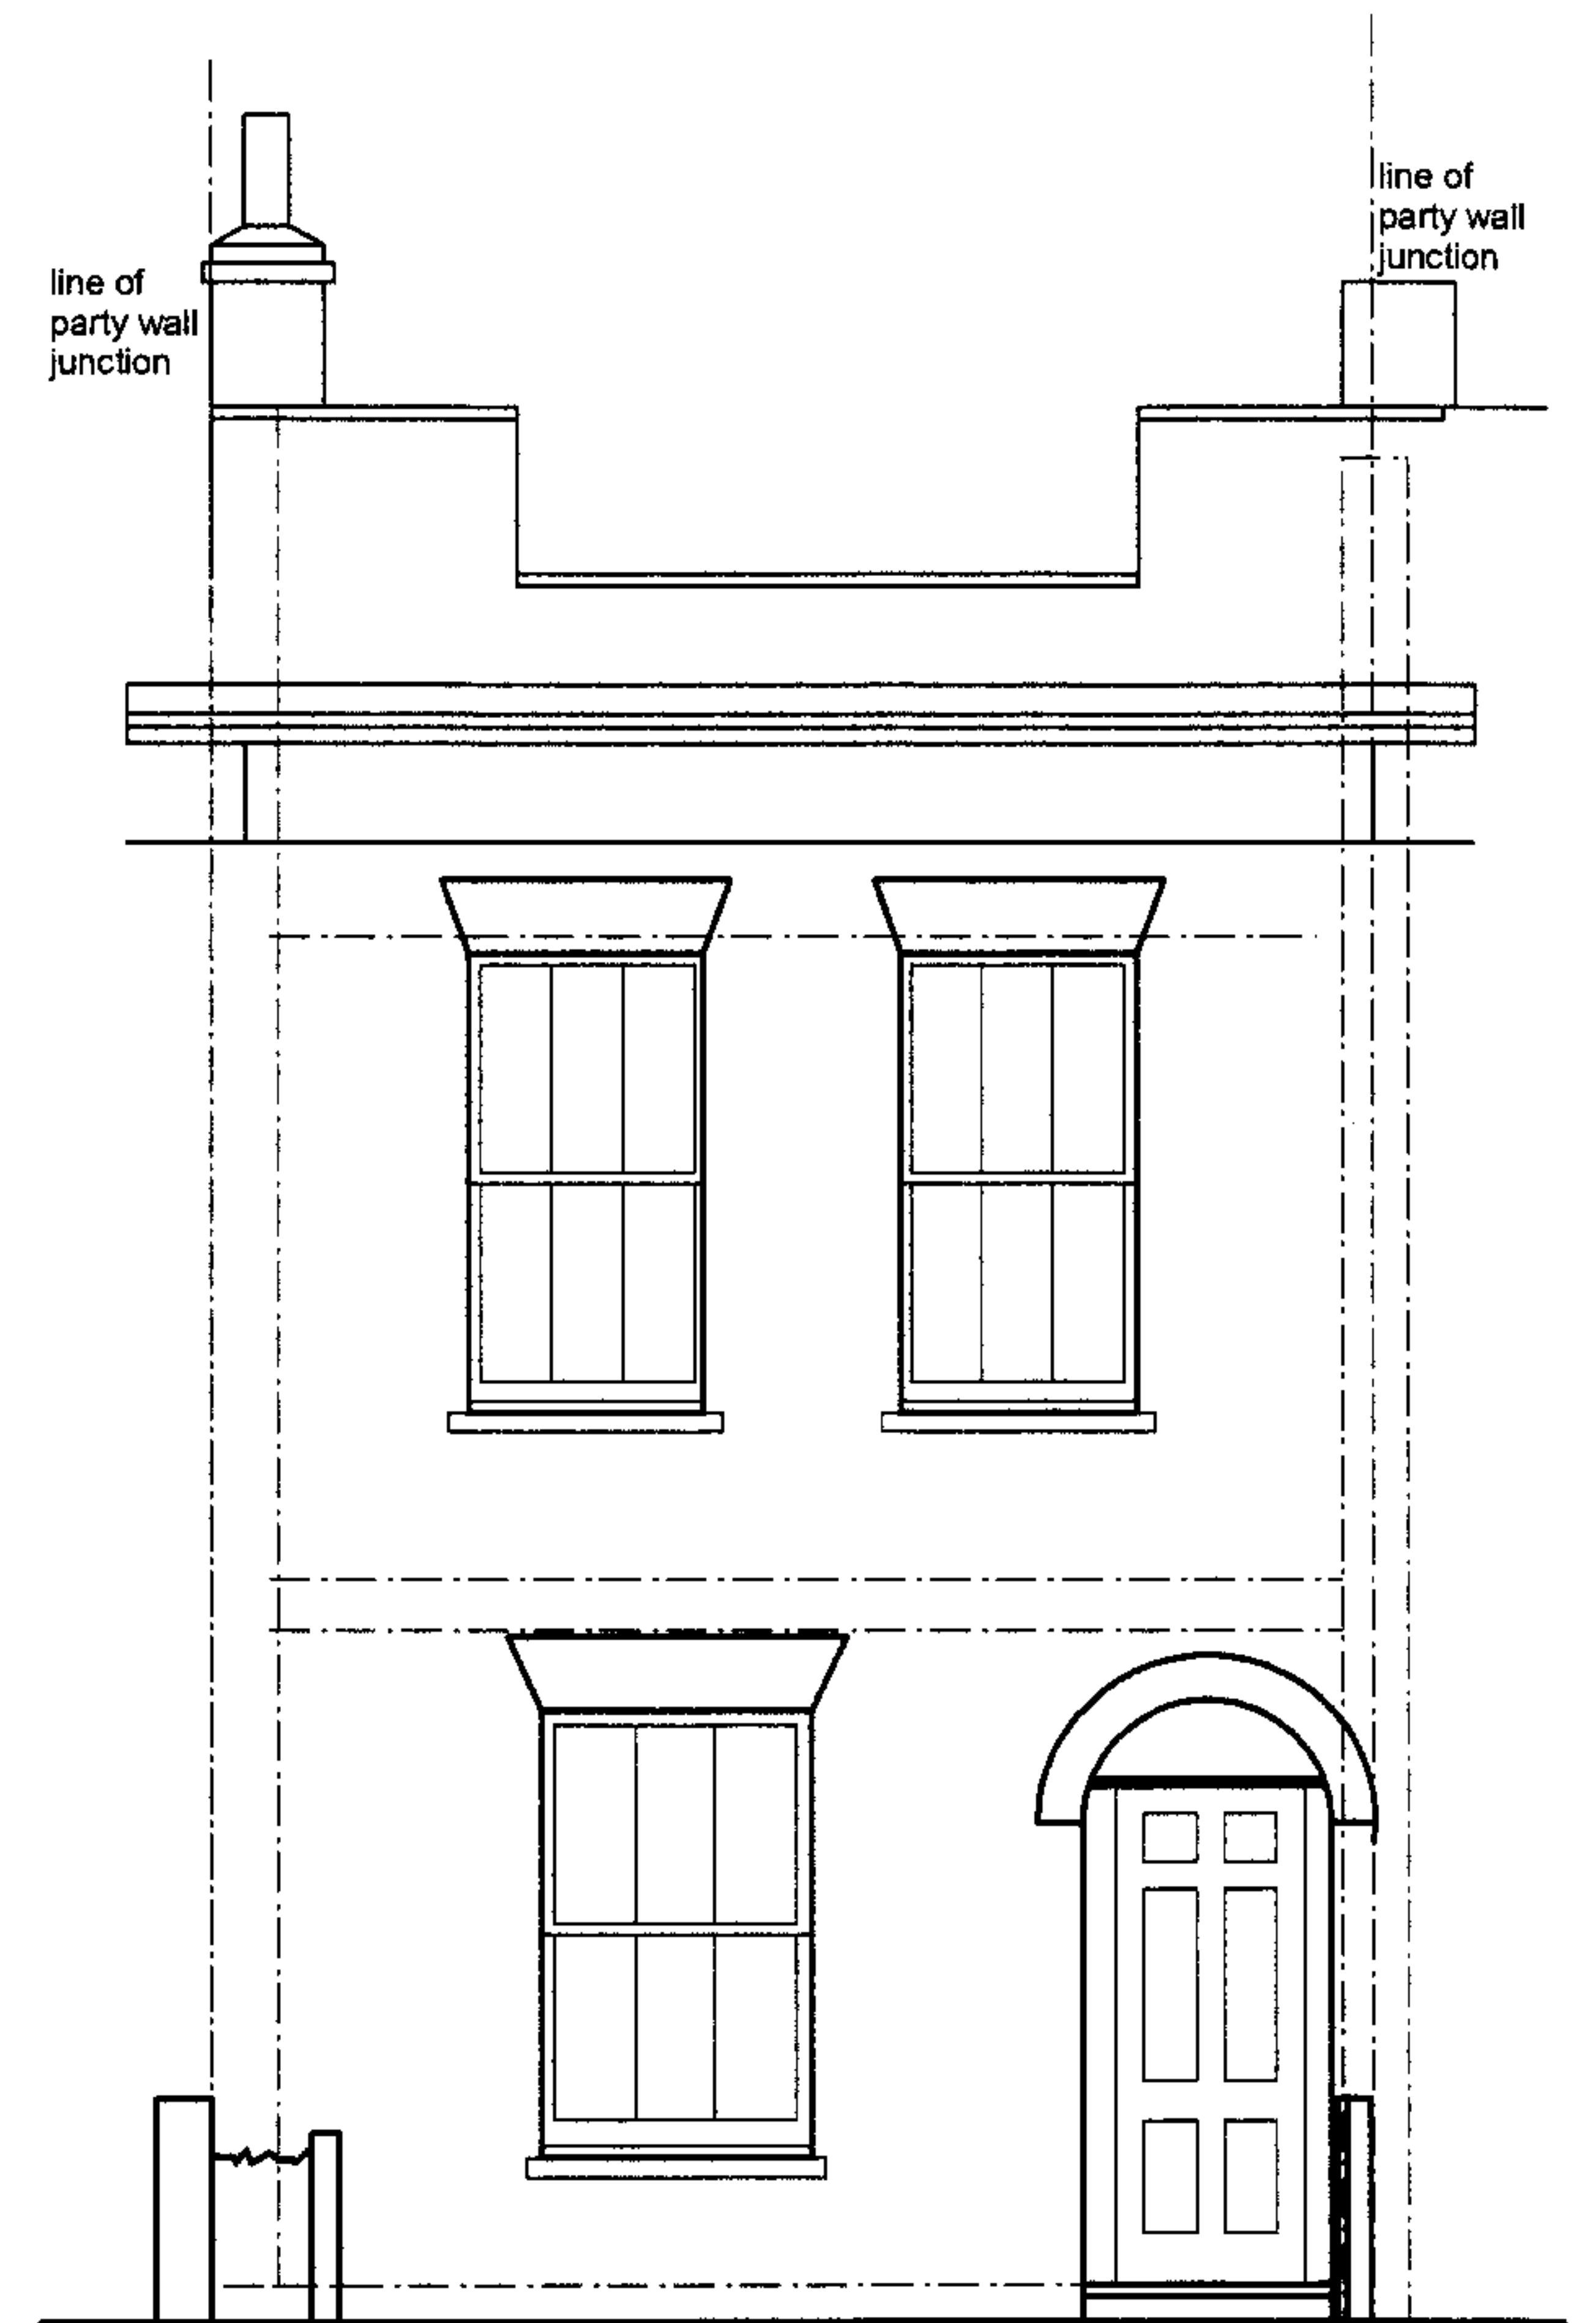

FRONT ELEVATION

Scale: 1:50

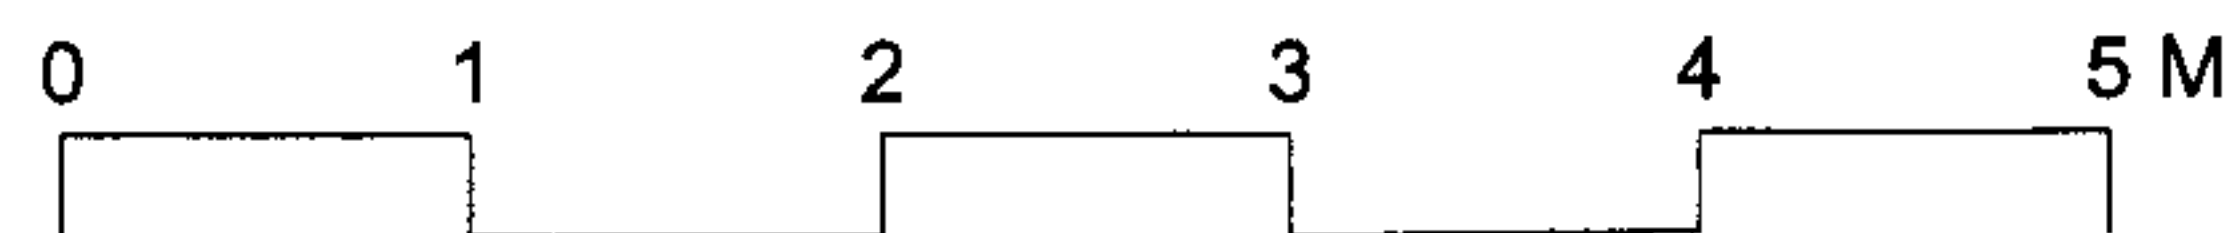

**ARP**

|  |  |  |
|--|--|--|
| <small>DRAWING NAME</small><br><b>FRONT ELEVATION &amp; SECTION B : PROP B 3139 / 13B</b>  | <small>JOB NUMBER</small><br><b>16 POWLETT PLACE, LONDON NW1 8DR</b> | <small>ISSUE DATE</small><br><b>mar 06</b>               |
| <small>ARCHITECTS AND QUANTITY SURVEYORS</small><br><b>ANTHONY RICHARDSON AND PARTNERS</b><br><b>31 OVAL ROAD CAMDEN TOWN LONDON NW1 7EA</b><br><small>T: 020 7485 0991 F: 020 7482 4622 E: mail@arparchitects.co.uk</small> | <small>CLIENT</small><br><b>MR &amp; MRS ADAMS</b>                   | <small>JOB</small><br><b>ALTERATIONS &amp; EXTENSION</b> |